
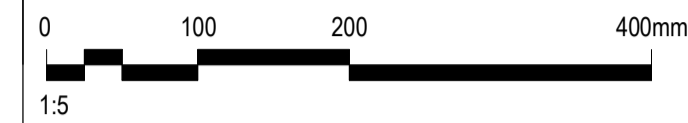


**APPENDIX H LADY NORMAN ARCHITECTURAL PLANS
PREPARED BY HASSELL**

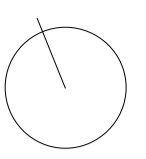

NOTES

- DO NOT SCALE DRAWINGS. WRITTEN DIMENSIONS GOVERN.
- ALL DIMENSIONS ARE IN MILLIMETRES UNLESS NOTED OTHERWISE.
- ALL DIMENSIONS SHALL BE VERIFIED ON SITE BEFORE PROCEEDING WITH THE WORK. HASSELL SHALL BE NOTIFIED IN WRITING OF ANY DISCREPANCIES.
- THIS DRAWING MUST BE READ IN CONJUNCTION WITH ALL RELEVANT CONTRACTS, SPECIFICATIONS AND DRAWINGS.

© COPYRIGHT OF THIS DRAWING IS VESTED IN HASSELL LTD. 2014 HASSELL LTD.

THIS DRAWING IS AN UNCONTROLLED COPY, UNLESS NOTED OTHERWISE.

NOTE:

THE FOLLOWING DRAWINGS HAVE NOT BEEN PREPARED FROM APPROVED SURVEY INFORMATION AND ARE BASED ON PREVIOUSLY PREPARED DRAWINGS AS APPROVED FROM THE INFORMATION PORTAL DEVELOPED FOR THE SPECIFIC PURPOSES OF THE HERSTON QUARTER REDEVELOPMENT PROJECT. ADDITIONAL EXISTING CONDITION INFORMATION HAS BEEN DEVELOPED FROM LIMITED ONSITE VISUAL INSPECTION ON SITE.

REV	DESCRIPTION	DATE
E	DA ISSUE	23/01/19
D	DA ISSUE	03/10/18
C	PRELIMINARY	19/09/18
B	INFORMATION ONLY	03/11/16
A	INFORMATION ONLY	01/11/16

CONSULTANT

HASSELL Limited ABN 007 711 435
 PODIUM LEVEL, CENTRAL PARK
 152-158 ST GEORGE TERRACE
 PERTH WA 6000 AUSTRALIA
 PERTH@HASSELLSTUDIO.COM
 T +61 8 6477 6000 F +61 8 9322 2330



PROJECT

LADY NORMAN BUILDING
 HERSTON QUARTER
 REDEVELOPMENT

DRAWING TITLE

EXISTING FLOOR PLAN -
 GROUND

STATUS

SK

SCALE @ A1


1 : 100

DRAWN


JB

PROJECT NUMBER	DRAWING NUMBER	REV
012447	LN_SK_101	E

TOTAL BUILDING GFA: 1433m²

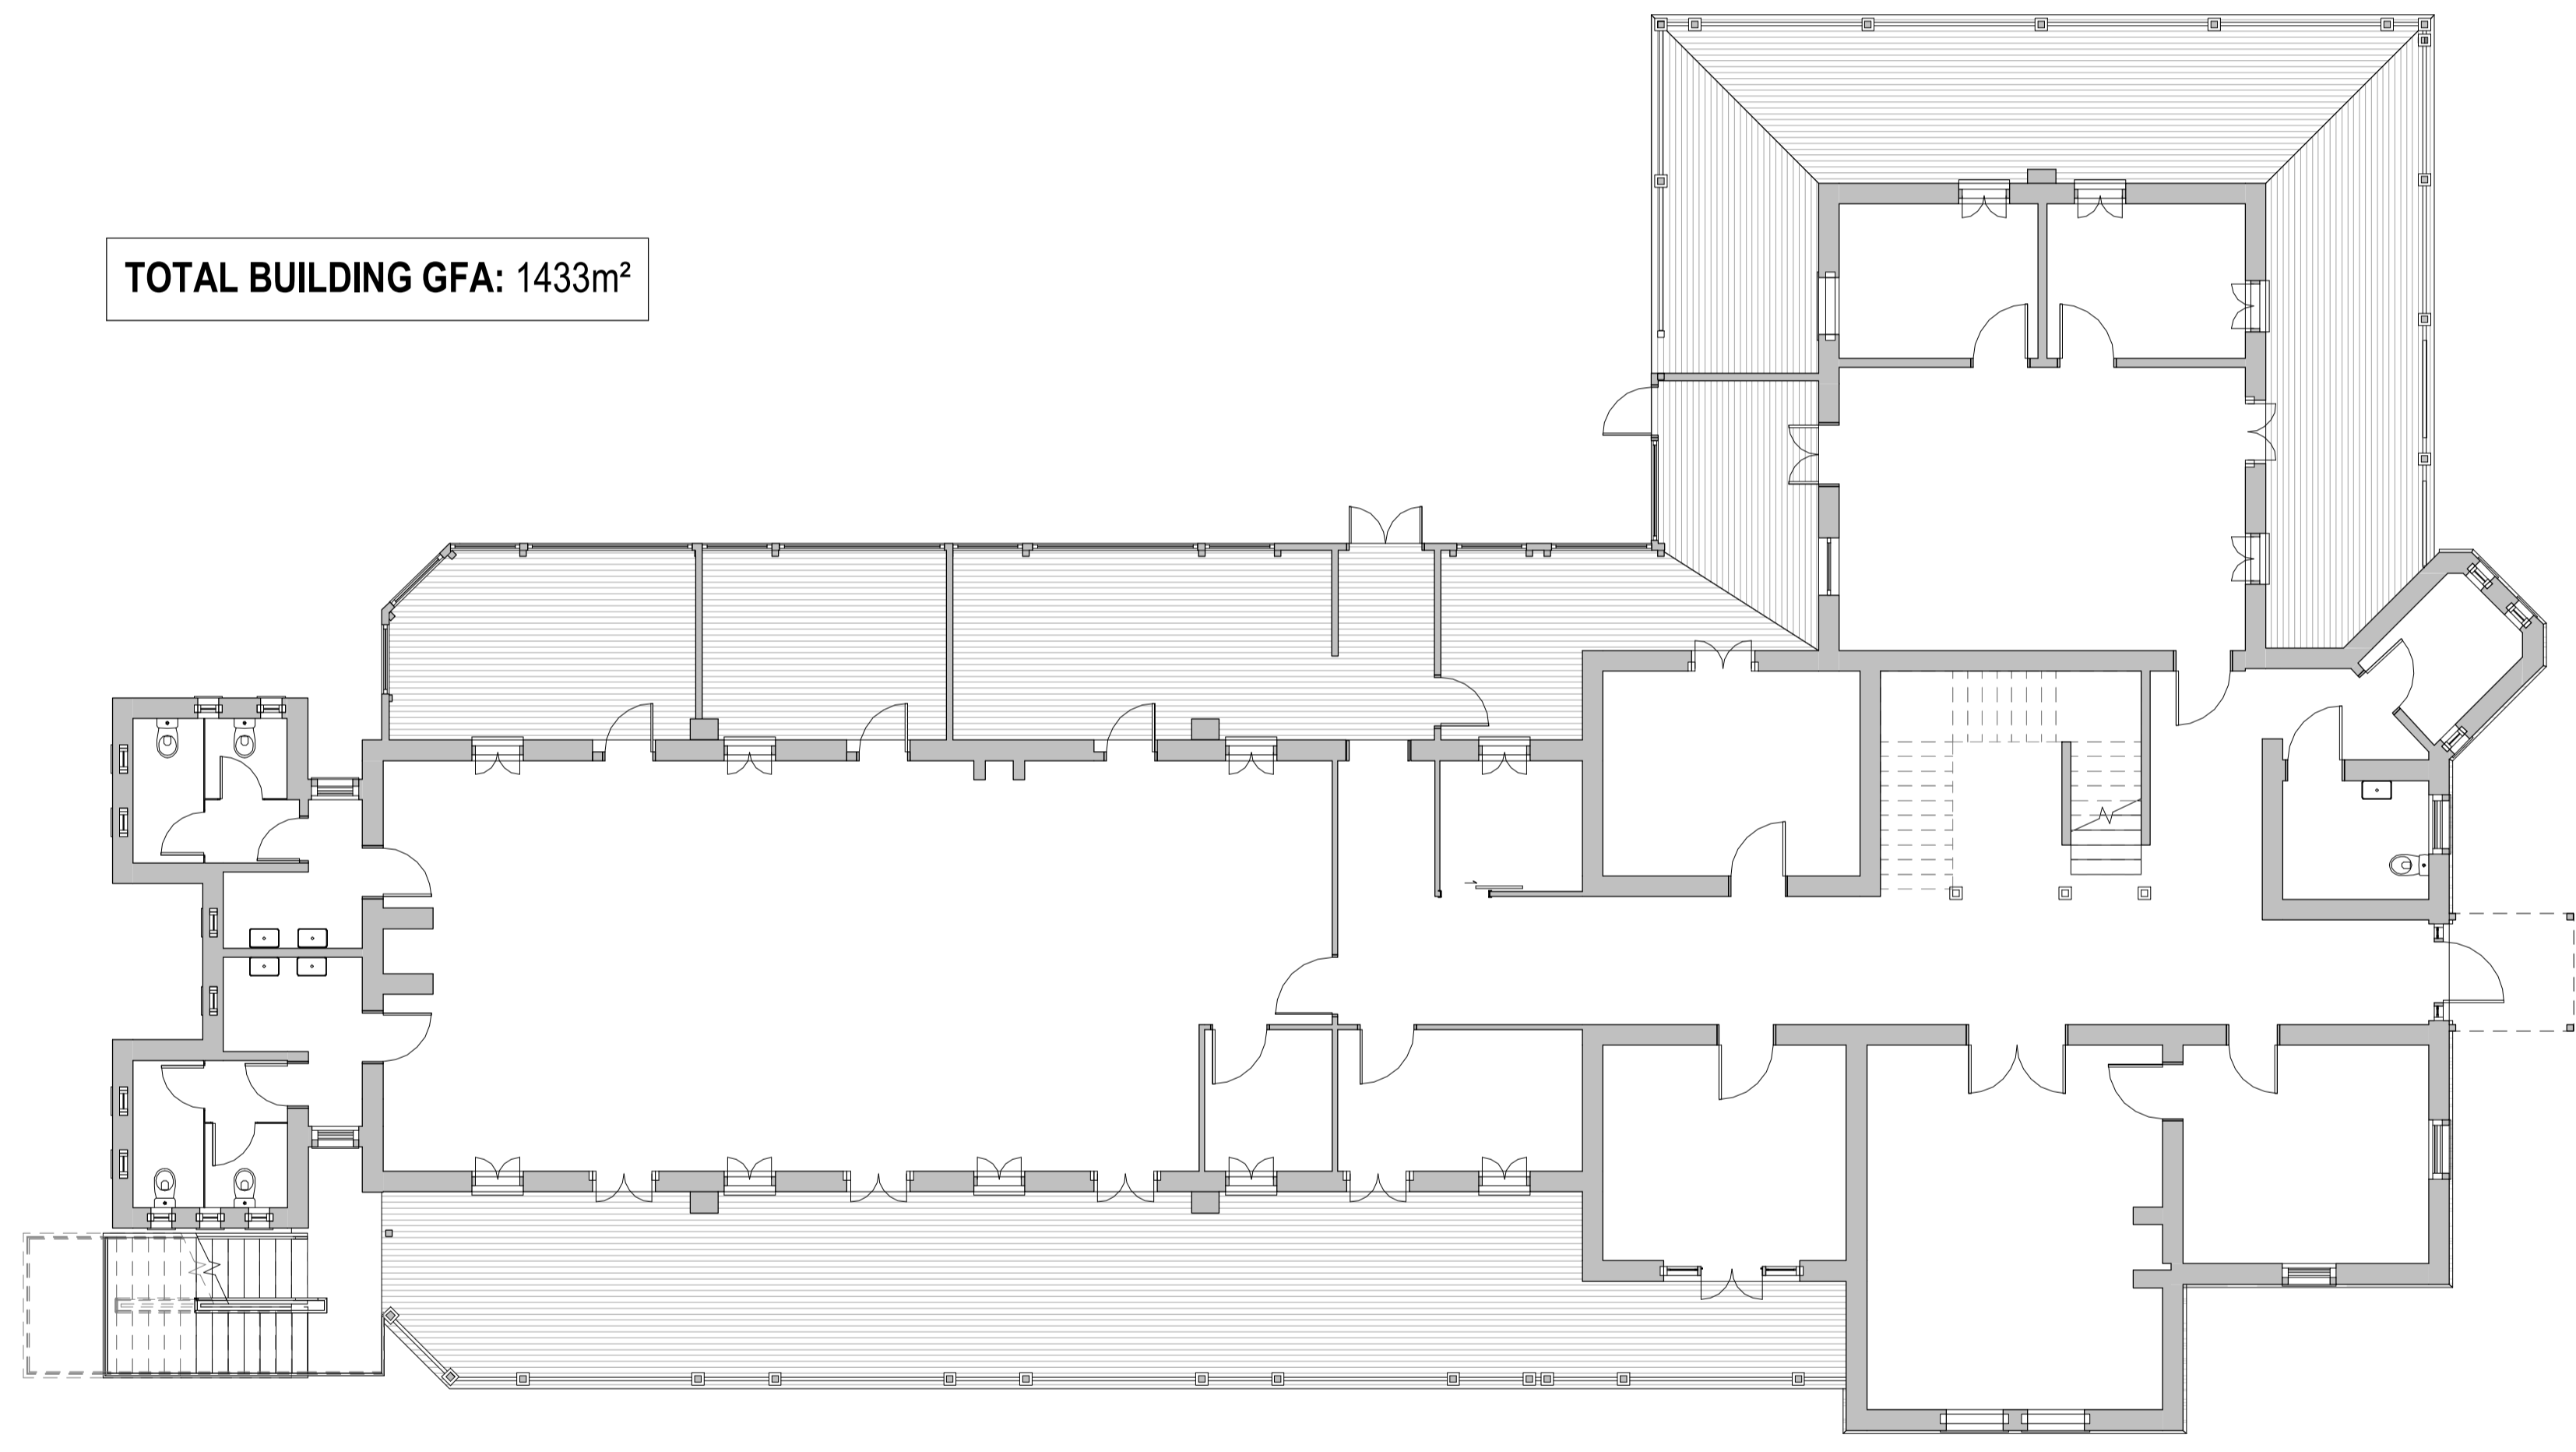


1 EXISTING FLOOR PLAN - GROUND
 LN_SK_200 1:100

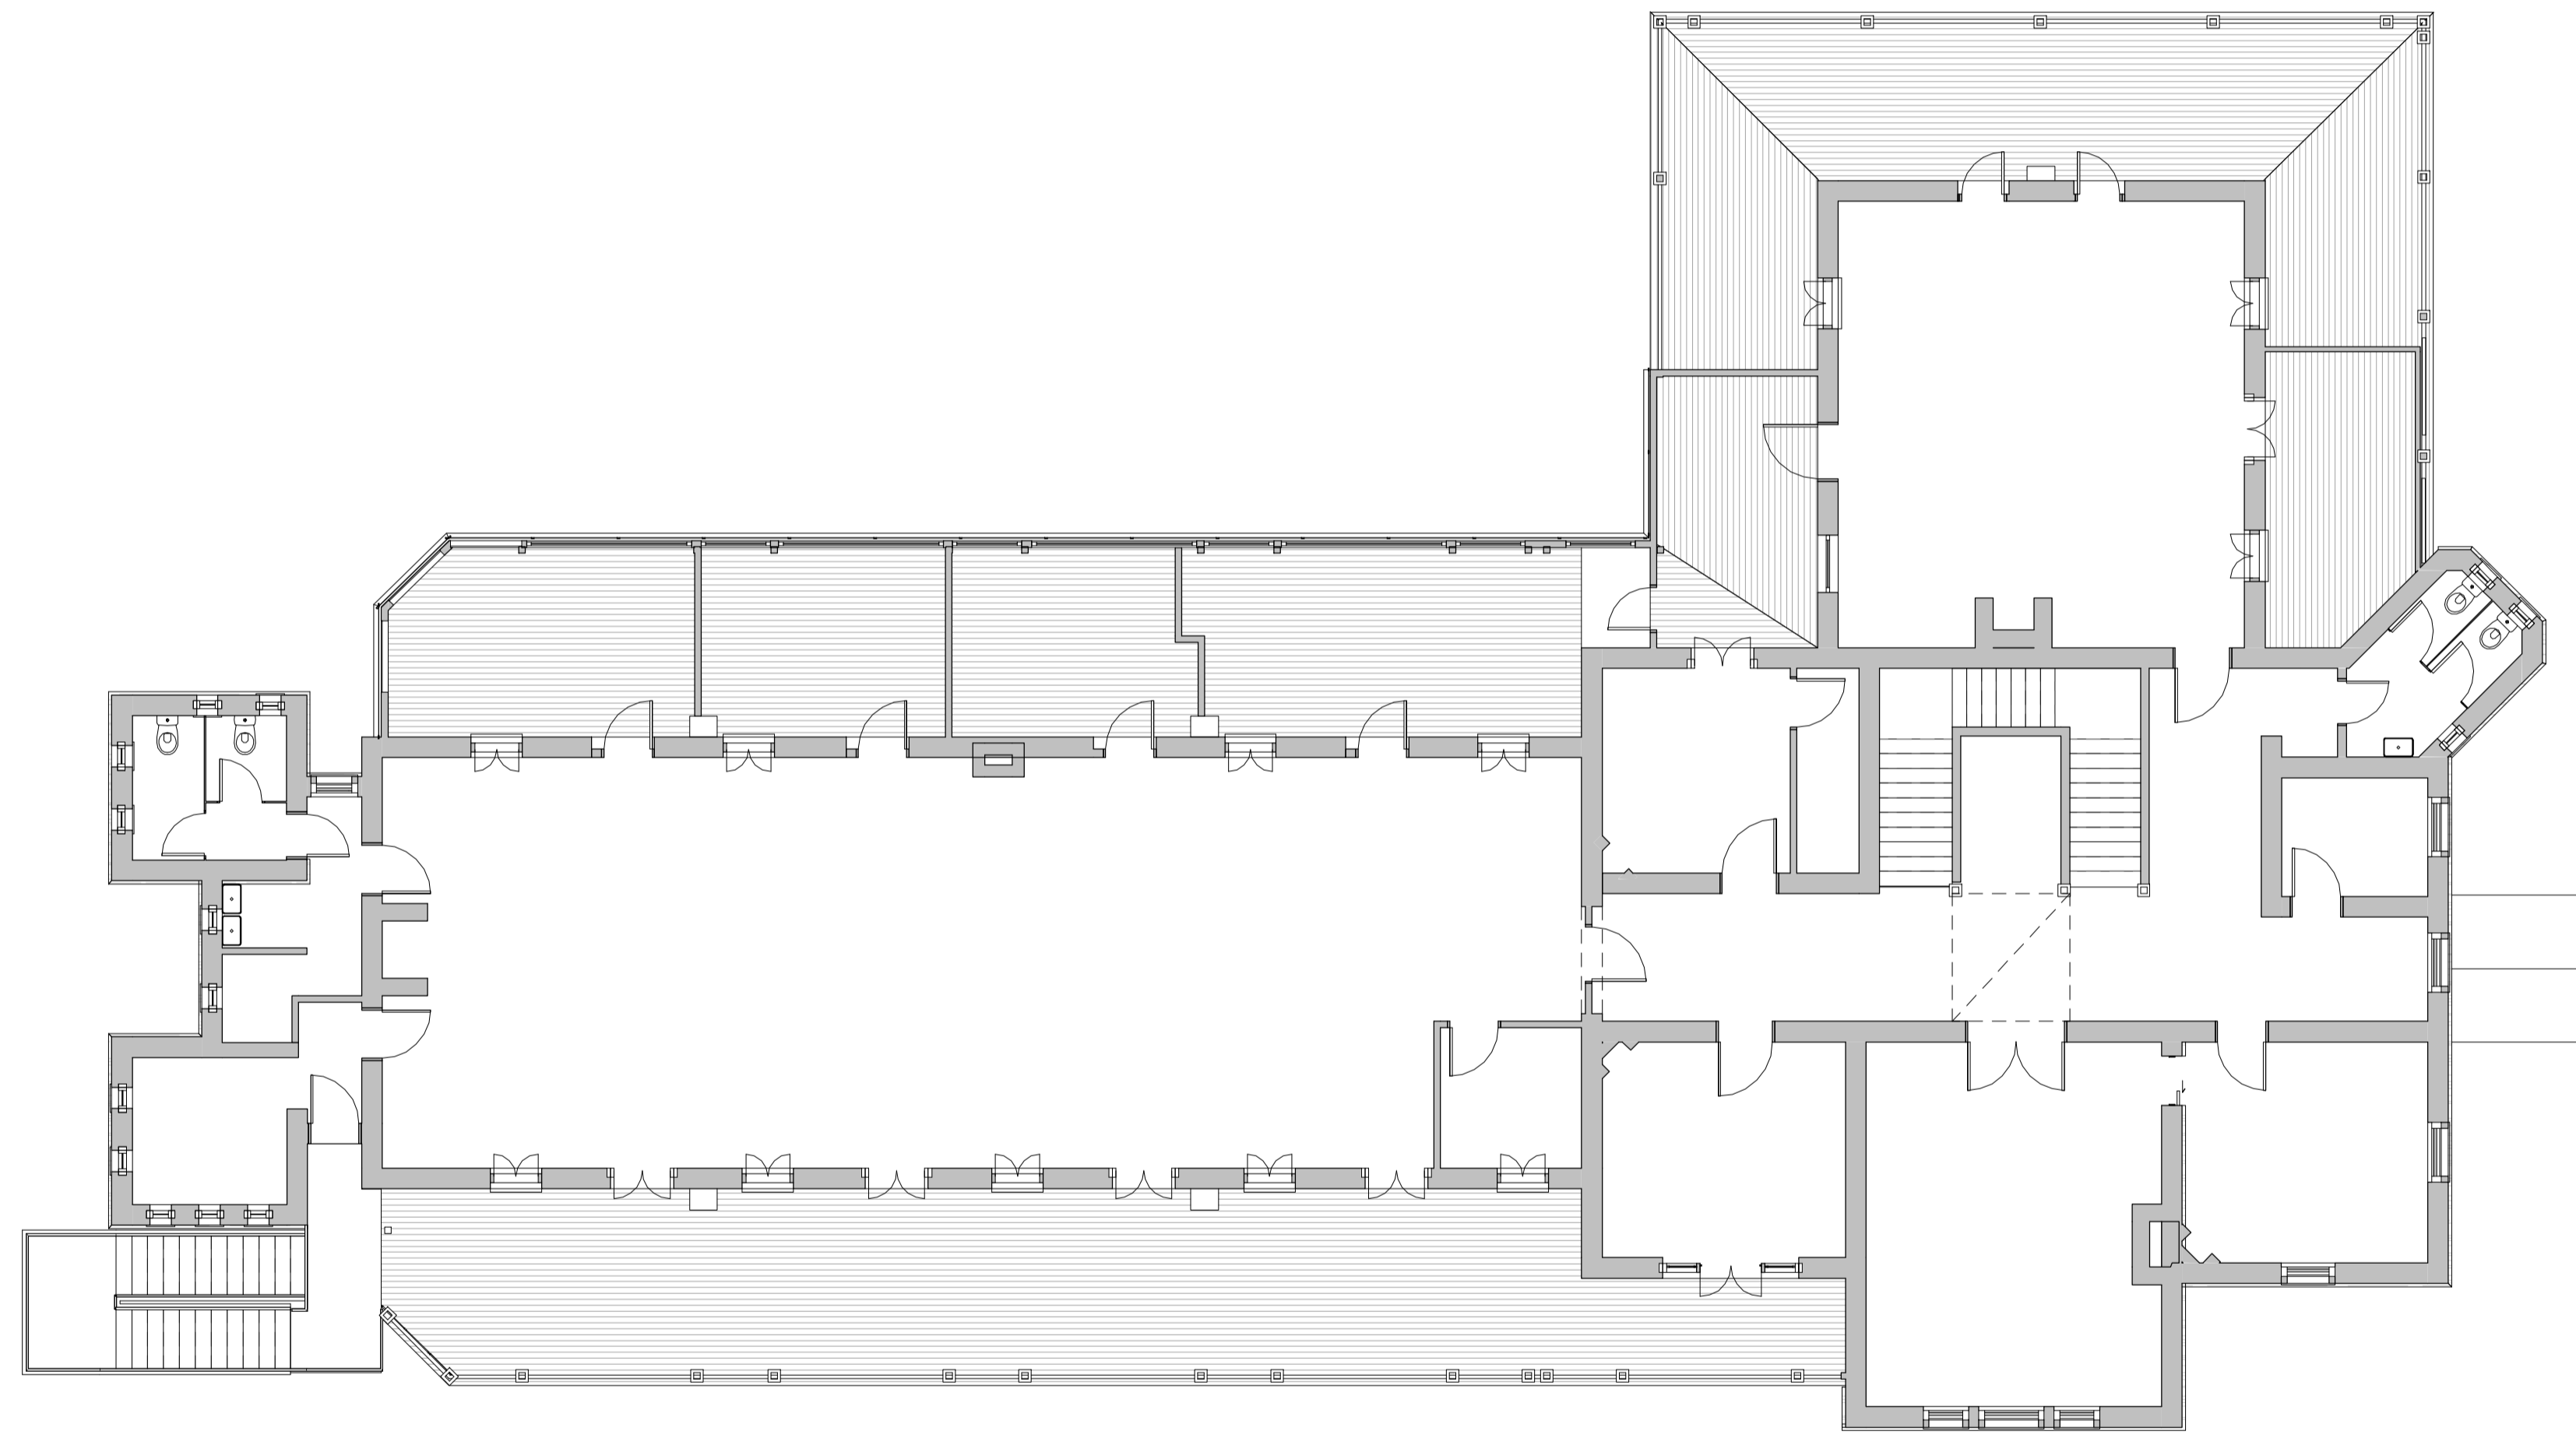

1 EXISTING FLOOR PLAN - LEVEL 1
LN_SK_200 1:100

REFERENCE MAP

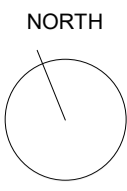

- NOTES
- DO NOT SCALE DRAWINGS. WRITTEN DIMENSIONS GOVERN.
 - ALL DIMENSIONS ARE IN MILLIMETRES UNLESS NOTED OTHERWISE.
 - ALL DIMENSIONS SHALL BE VERIFIED ON SITE BEFORE PROCEEDING WITH THE WORK. HASSELL SHALL BE NOTIFIED IN WRITING OF ANY DISCREPANCIES.
 - THIS DRAWING MUST BE READ IN CONJUNCTION WITH ALL RELEVANT CONTRACTS, SPECIFICATIONS AND DRAWINGS.

© COPYRIGHT OF THIS DRAWING IS VESTED IN HASSELL LTD. 2014 HASSELL LTD.
THIS DRAWING IS AN UNCONTROLLED COPY, UNLESS NOTED OTHERWISE.

NOTE:
THE FOLLOWING DRAWINGS HAVE NOT BEEN PREPARED FROM APPROVED SURVEY INFORMATION AND ARE BASED ON PREVIOUSLY PREPARED DRAWINGS AS APPROVED FROM THE INFORMATION PORTAL DEVELOPED FOR THE SPECIFIC PURPOSES OF THE HERSTON QUARTER REDEVELOPMENT PROJECT. ADDITIONAL EXISTING CONDITION INFORMATION HAS BEEN DEVELOPED FROM LIMITED ONSITE VISUAL INSPECTION ON SITE.

REV	DESCRIPTION	DATE
E	DA ISSUE	23/01/19
D	DA ISSUE	03/10/18
C	PRELIMINARY	19/09/18
B	INFORMATION ONLY	03/11/16
A	INFORMATION ONLY	01/11/16

CONSULTANT
HASSELL Limited ABN 007 711 435
PODIUM LEVEL, CENTRAL PARK
152-158 ST GEORGE TERRACE
PERTH WA 6000 AUSTRALIA
PERTH@HASSELLSTUDIO.COM
T +61 8 6477 6000 F +61 8 9322 2330



PROJECT
LADY NORMAN BUILDING
HERSTON QUARTER
REDEVELOPMENT

DRAWING TITLE
EXISTING FLOOR PLAN -
LEVEL 1

STATUS
SK

SCALE @ A1
1 : 100


DRAWN
JB

PROJECT NUMBER
12447

DRAWING NUMBER
LN_SK_102

REV
E



C:\Revt\Projects\FCHSBC_AR_LADY NORMAN_anti.rvt 22/01/2019 11:59:31 AM

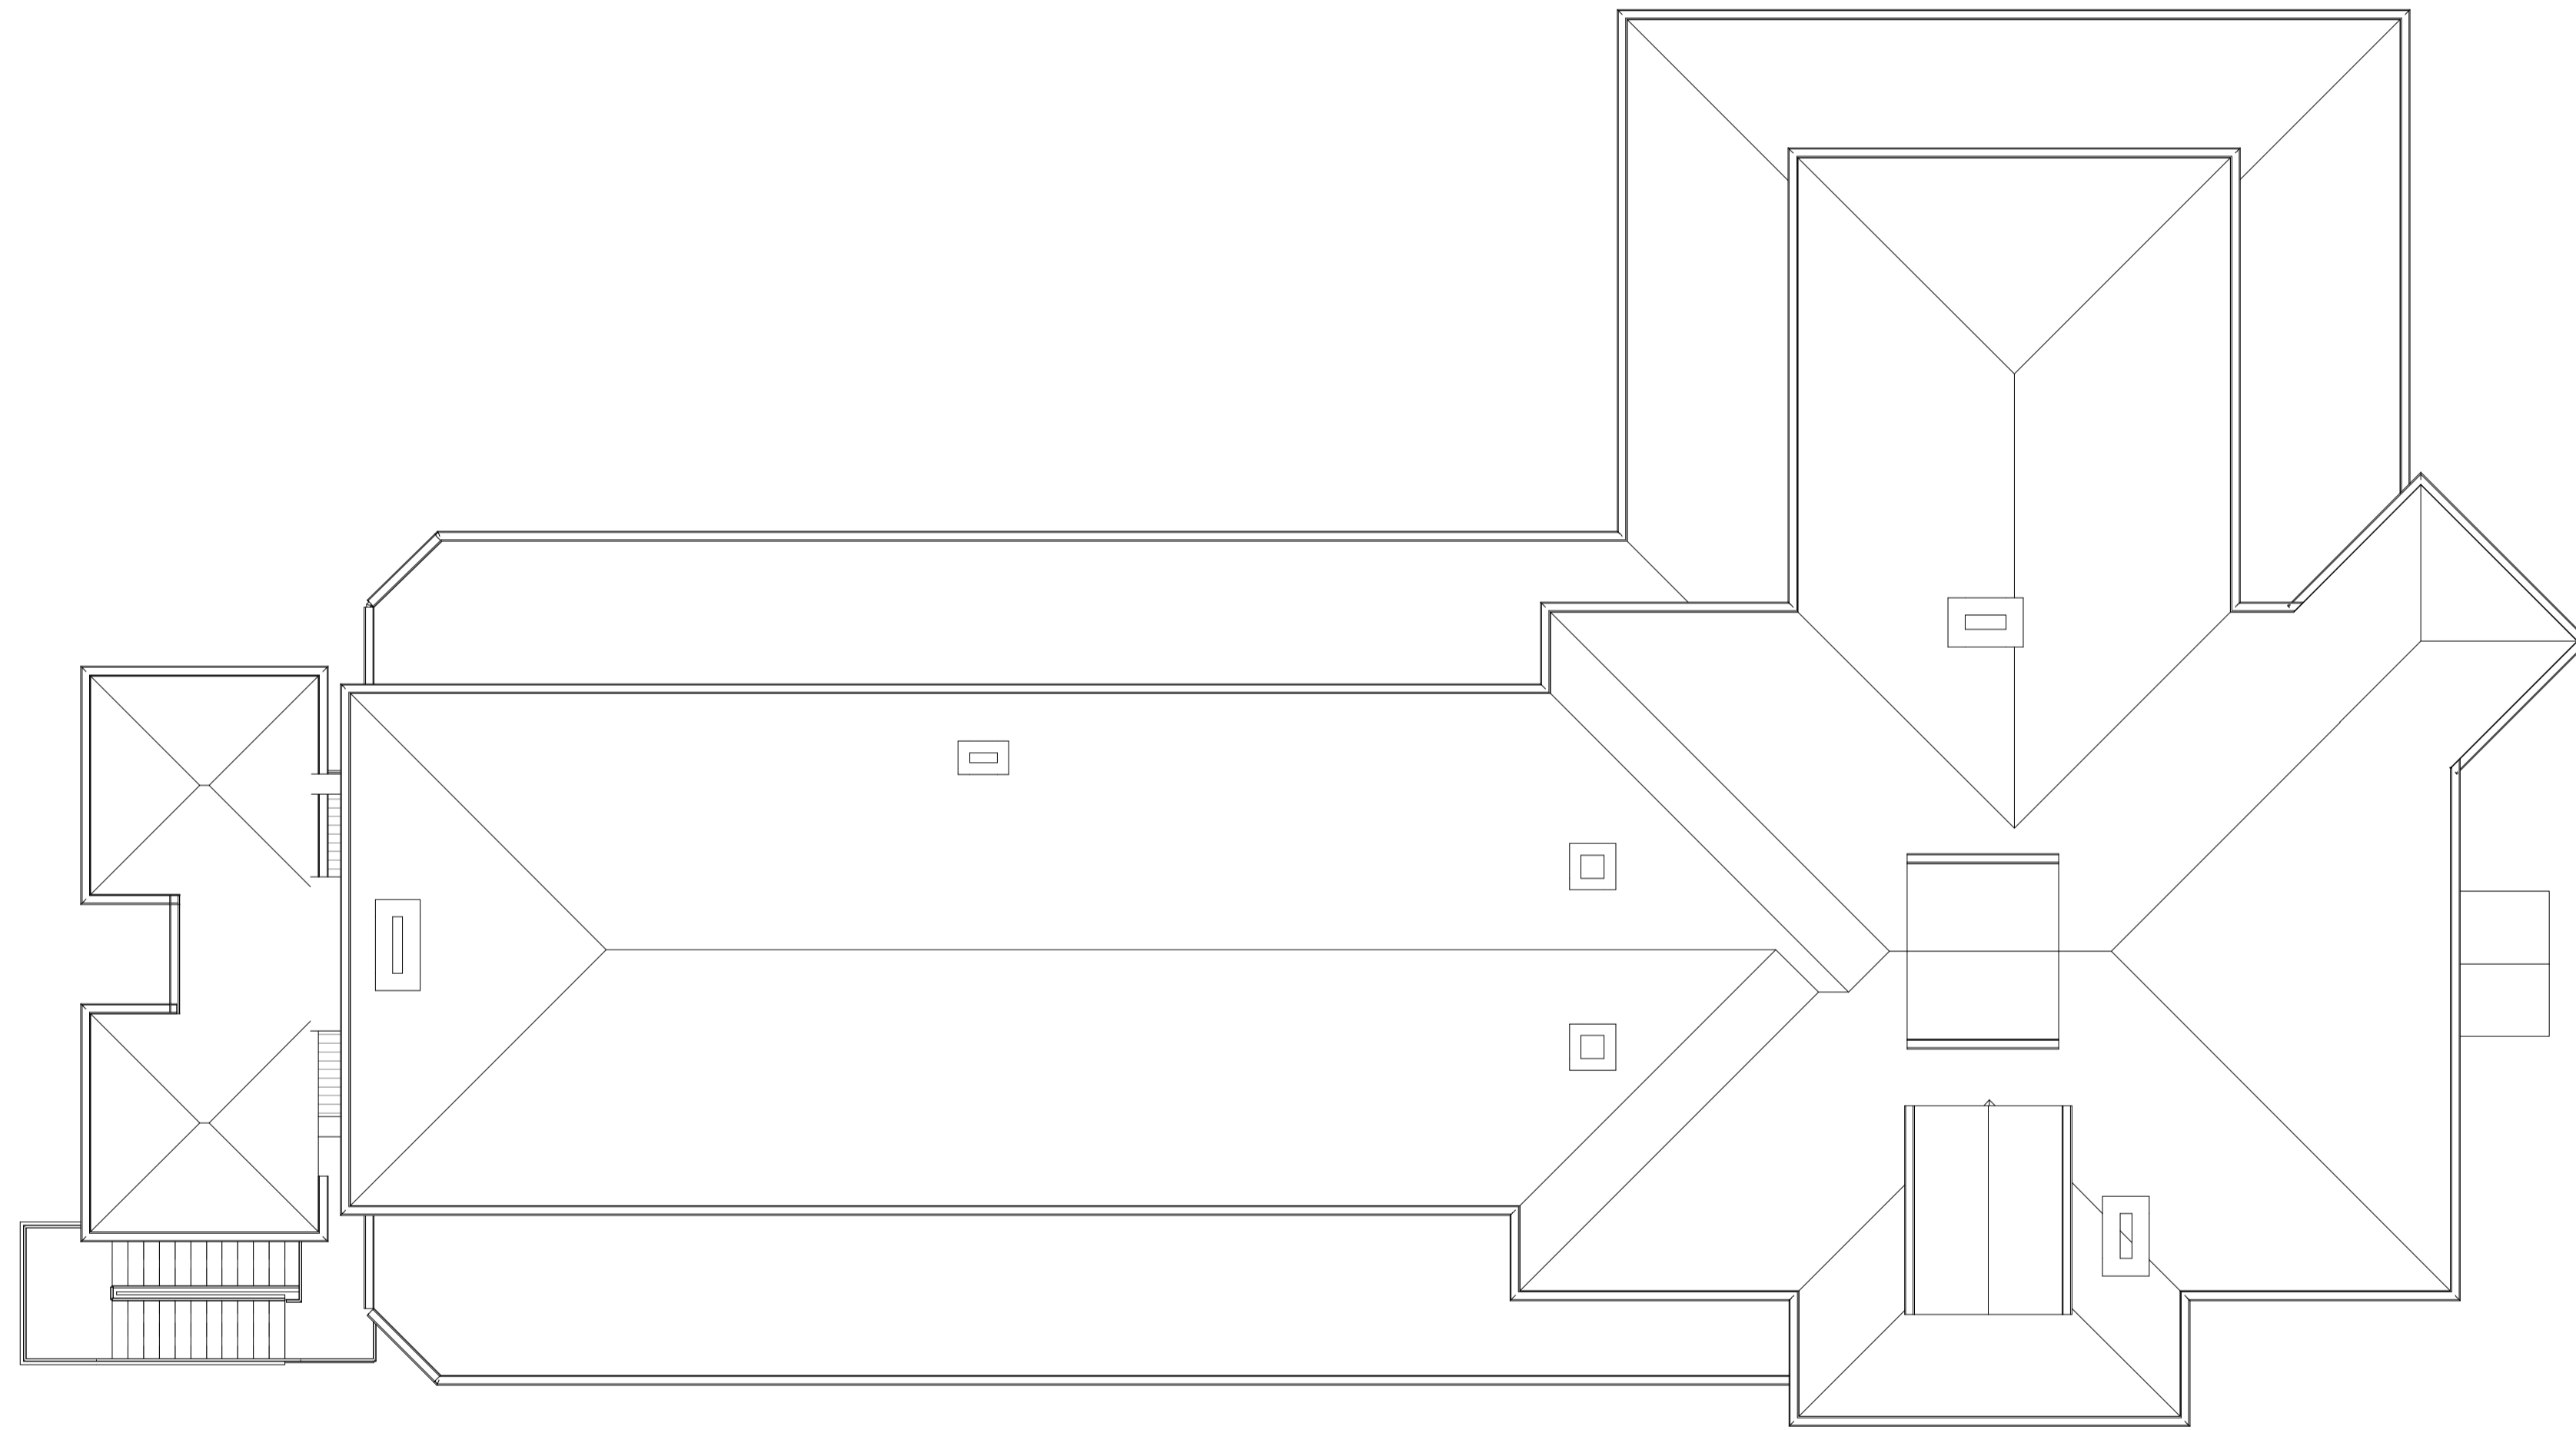

1 EXISTING ROOF PLAN
LN_SK_200 1:100

REFERENCE MAP

NORTH

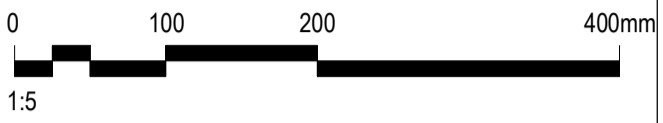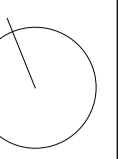

- NOTES
- DO NOT SCALE DRAWINGS. WRITTEN DIMENSIONS GOVERN.
 - ALL DIMENSIONS ARE IN MILLIMETRES UNLESS NOTED OTHERWISE.
 - ALL DIMENSIONS SHALL BE VERIFIED ON SITE BEFORE PROCEEDING WITH THE WORK. HASSELL SHALL BE NOTIFIED IN WRITING OF ANY DISCREPANCIES.
 - THIS DRAWING MUST BE READ IN CONJUNCTION WITH ALL RELEVANT CONTRACTS, SPECIFICATIONS AND DRAWINGS.

© COPYRIGHT OF THIS DRAWING IS VESTED IN HASSELL LTD. 2014 HASSELL LTD.

THIS DRAWING IS AN UNCONTROLLED COPY, UNLESS NOTED OTHERWISE.

NOTE:

THE FOLLOWING DRAWINGS HAVE NOT BEEN PREPARED FROM APPROVED SURVEY INFORMATION AND ARE BASED ON PREVIOUSLY PREPARED DRAWINGS AS APPROVED FROM THE INFORMATION PORTAL DEVELOPED FOR THE SPECIFIC PURPOSES OF THE HERSTON QUARTER REDEVELOPMENT PROJECT. ADDITIONAL EXISTING CONDITION INFORMATION HAS BEEN DEVELOPED FROM LIMITED ONSITE VISUAL INSPECTION ON SITE.

REV	DESCRIPTION	DATE
D	DA ISSUE	23/01/19
C	DA ISSUE	03/10/18
B	PRELIMINARY	19/09/18
A	INFORMATION ONLY	03/11/16

CONSULTANT
HASSELL Limited ABN 007 711 435
PODIUM LEVEL, CENTRAL PARK
152-158 ST GEORGE TERRACE
PERTH WA 6000 AUSTRALIA
PERTH@HASSELLSTUDIO.COM
T +61 8 6477 6000 F +61 8 9322 2330

HASSELL

CLIENT



PROJECT
**LADY NORMAN BUILDING
HERSTON QUARTER
REDEVELOPMENT**

DRAWING TITLE
EXISTING ROOF PLAN

STATUS
SK

SCALE @ A1
1 : 100

DRAWN
JB

PROJECT NUMBER	DRAWING NUMBER	REV
012447	LN_SK_103	D



- NOTES
- DO NOT SCALE DRAWINGS. WRITTEN DIMENSIONS GOVERN.
 - ALL DIMENSIONS ARE IN MILLIMETRES UNLESS NOTED OTHERWISE.
 - ALL DIMENSIONS SHALL BE VERIFIED ON SITE BEFORE PROCEEDING WITH THE WORK. HASSELL SHALL BE NOTIFIED IN WRITING OF ANY DISCREPANCIES.
 - THIS DRAWING MUST BE READ IN CONJUNCTION WITH ALL RELEVANT CONTRACTS, SPECIFICATIONS AND DRAWINGS.

© COPYRIGHT OF THIS DRAWING IS VESTED IN HASSELL LTD. 2014 HASSELL LTD.
 THIS DRAWING IS AN UNCONTROLLED COPY, UNLESS NOTED OTHERWISE.

NOTE:
 THE FOLLOWING DRAWINGS HAVE NOT BEEN PREPARED FROM APPROVED SURVEY INFORMATION AND ARE BASED ON PREVIOUSLY PREPARED DRAWINGS AS APPROVED FROM THE INFORMATION PORTAL DEVELOPED FOR THE SPECIFIC PURPOSES OF THE HERSTON QUARTER REDEVELOPMENT PROJECT. ADDITIONAL EXISTING CONDITION INFORMATION HAS BEEN DEVELOPED FROM LIMITED ONSITE VISUAL INSPECTION ON SITE.

C	DA ISSUE	23/01/19
B	DA ISSUE	03/10/18
A	PRELIMINARY	19/09/18
REV	DESCRIPTION	DATE

CONSULTANT
 HASSELL Limited ABN 007 711 435
 PODIUM LEVEL, CENTRAL PARK
 152-158 ST GEORGE TERRACE
 PERTH WA 6000 AUSTRALIA
 PERTH@HASSELLSTUDIO.COM
 T +61 8 6477 6000 F +61 8 9322 2330

HASSELL



PROJECT
**LADY NORMAN BUILDING
 HERSTON QUARTER
 REDEVELOPMENT**

DRAWING TITLE
BUILDING DEMOLITION PLAN

STATUS
SK


SCALE @ A1
1 : 100


DRAWN
JB

PROJECT NUMBER
012447

DRAWING NUMBER
LN_SK_104

REV
C

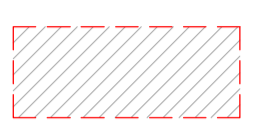 EXTENT OF WORKS REQUIRING DEMOLITION

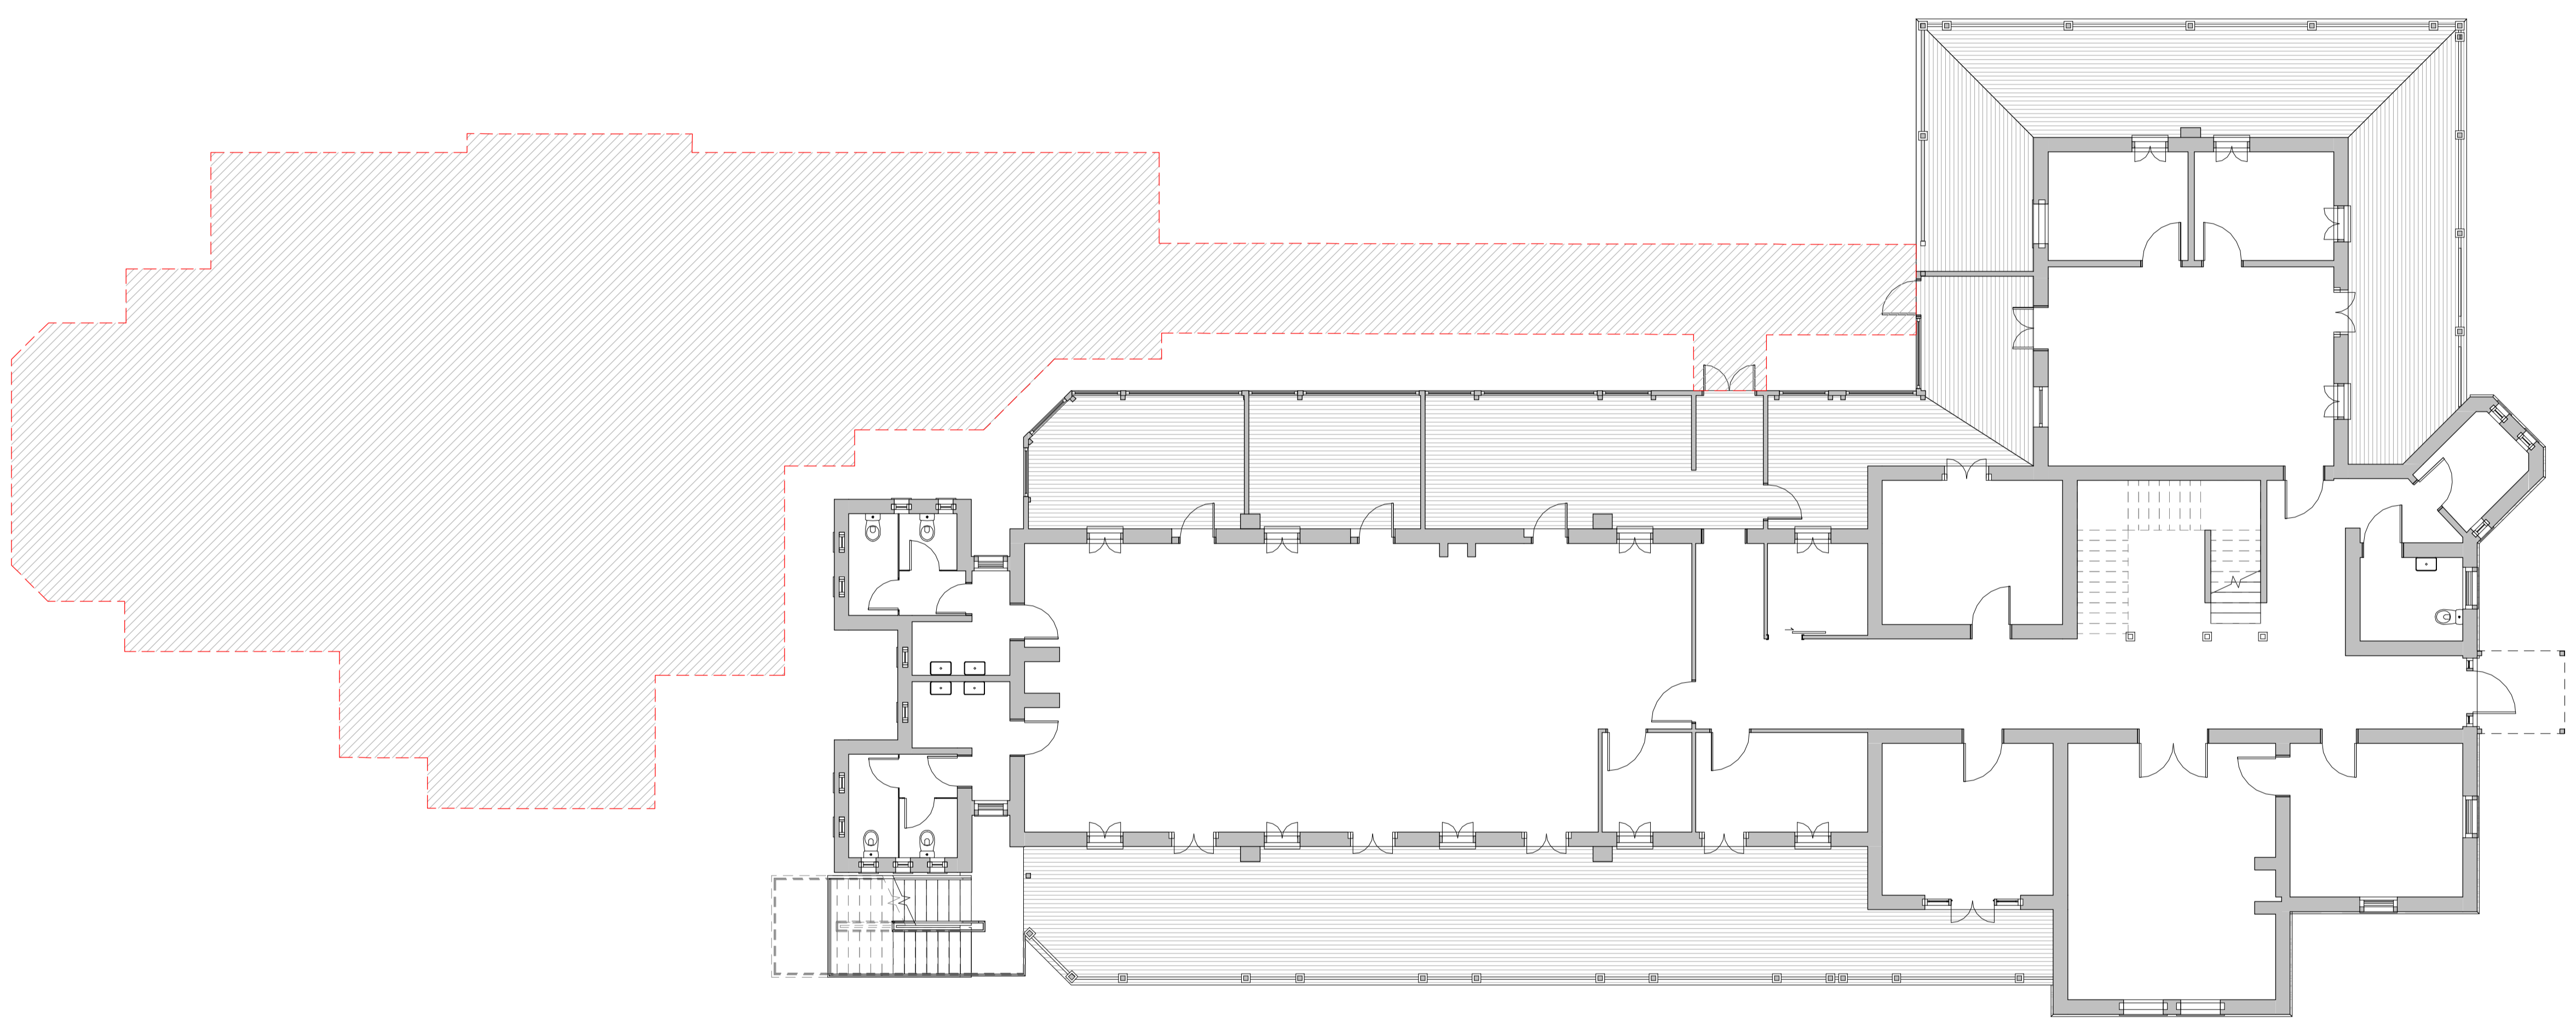

1 DEMOLITION PLAN - GROUND
 LN_SK_200 1:100




1 EXISTING ELEVATION - NORTH
1:100



2 EXISTING ELEVATION - SOUTH
1:100

REFERENCE MAP

NORTH

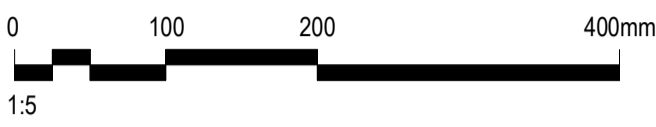

- NOTES
- DO NOT SCALE DRAWINGS. WRITTEN DIMENSIONS GOVERN.
 - ALL DIMENSIONS ARE IN MILLIMETRES UNLESS NOTED OTHERWISE.
 - ALL DIMENSIONS SHALL BE VERIFIED ON SITE BEFORE PROCEEDING WITH THE WORK. HASSELL SHALL BE NOTIFIED IN WRITING OF ANY DISCREPANCIES.
 - THIS DRAWING MUST BE READ IN CONJUNCTION WITH ALL RELEVANT CONTRACTS, SPECIFICATIONS AND DRAWINGS.
- © COPYRIGHT OF THIS DRAWING IS VESTED IN HASSELL LTD. 2014 HASSELL LTD.
THIS DRAWING IS AN UNCONTROLLED COPY, UNLESS NOTED OTHERWISE.

NOTE:
THE FOLLOWING DRAWINGS HAVE NOT BEEN PREPARED FROM APPROVED SURVEY INFORMATION AND ARE BASED ON PREVIOUSLY PREPARED DRAWINGS AS APPROVED FROM THE INFORMATION PORTAL DEVELOPED FOR THE SPECIFIC PURPOSES OF THE HERSTON QUARTER REDEVELOPMENT PROJECT. ADDITIONAL EXISTING CONDITION INFORMATION HAS BEEN DEVELOPED FROM LIMITED ONSITE VISUAL INSPECTION ON SITE.

REV	DESCRIPTION	DATE
C	DA ISSUE	23/01/19
B	DA ISSUE	03/10/18
A	PRELIMINARY	19/09/18

CONSULTANT
HASSELL Limited ABN 007 711 435
PODIUM LEVEL, CENTRAL PARK
152-158 ST GEORGE TERRACE
PERTH WA 6000 AUSTRALIA
PERTH@HASSELLSTUDIO.COM
T +61 8 6477 6000 F +61 8 9322 2330

HASSELL



PROJECT
LADY NORMAN BUILDING
HERSTON QUARTER
REDEVELOPMENT

DRAWING TITLE
EXISTING ELEVATIONS -
NORTH AND SOUTH

STATUS SK		
SCALE @ A1 1:100	DRAWN JB	
PROJECT NUMBER 012447	DRAWING NUMBER LN_SK_200	REV C

C:\Revit\Projects\FCHSBC_AR_LADY NORMAN_anti.rvt 22/01/2019 11:58:10 AM



1:5

NOTES

1. DO NOT SCALE DRAWINGS. WRITTEN DIMENSIONS GOVERN.
2. ALL DIMENSIONS ARE IN MILLIMETRES UNLESS NOTED OTHERWISE.
3. ALL DIMENSIONS SHALL BE VERIFIED ON SITE BEFORE PROCEEDING WITH THE WORK. HASSELL SHALL BE NOTIFIED IN WRITING OF ANY DISCREPANCIES.
4. THIS DRAWING MUST BE READ IN CONJUNCTION WITH ALL RELEVANT CONTRACTS, SPECIFICATIONS AND DRAWINGS.

© COPYRIGHT OF THIS DRAWING IS VESTED IN HASSELL LTD. 2014 HASSELL LTD.

THIS DRAWING IS AN UNCONTROLLED COPY, UNLESS NOTED OTHERWISE.

NOTE:

THE FOLLOWING DRAWINGS HAVE NOT BEEN PREPARED FROM APPROVED SURVEY INFORMATION AND ARE BASED ON PREVIOUSLY PREPARED DRAWINGS AS APPROVED FROM THE INFORMATION PORTAL DEVELOPED FOR THE SPECIFIC PURPOSES OF THE HERSTON QUARTER REDEVELOPMENT PROJECT. ADDITIONAL EXISTING CONDITION INFORMATION HAS BEEN DEVELOPED FROM LIMITED ONSITE VISUAL INSPECTION ON SITE.

REV	DESCRIPTION	DATE
C	DA ISSUE	23/01/19
B	DA ISSUE	03/10/18
A	PRELIMINARY	19/09/18

CONSULTANT

HASSELL Limited ABN 007 711 435
 PODIUM LEVEL, CENTRAL PARK
 152-158 ST GEORGE TERRACE
 PERTH WA 6000 AUSTRALIA
 PERTH@HASSELLSTUDIO.COM
 T +61 8 6477 6000 F +61 8 9322 2330

HASSELL

CLIENT



PROJECT
**LADY NORMAN BUILDING
 HERSTON QUARTER
 REDEVELOPMENT**

DRAWING TITLE
**EXISTING ELEVATIONS - EAST
 AND WEST**

STATUS

SK

SCALE @ A1

1 : 100

DRAWN

JB

PROJECT NUMBER

012447

DRAWING NUMBER

LN_SK_201

REV

C



1 EXISTING ELEVATION - EAST
 1:100



2 EXISTING ELEVATION - WEST
 1:100