



1:5

- NOTES
- DO NOT SCALE DRAWINGS. WRITTEN DIMENSIONS GOVERN.
  - ALL DIMENSIONS ARE IN MILLIMETRES UNLESS NOTED OTHERWISE.
  - ALL DIMENSIONS SHALL BE VERIFIED ON SITE BEFORE PROCEEDING WITH THE WORK. HASSELL SHALL BE NOTIFIED IN WRITING OF ANY DISCREPANCIES.
  - THIS DRAWING MUST BE READ IN CONJUNCTION WITH ALL RELEVANT CONTRACTS, SPECIFICATIONS AND DRAWINGS.

© COPYRIGHT OF THIS DRAWING IS VESTED IN HASSELL LTD. 2014 HASSELL LTD.  
THIS DRAWING IS AN UNCONTROLLED COPY, UNLESS NOTED OTHERWISE.

**NOTE:**  
THE FOLLOWING DRAWINGS HAVE NOT BEEN PREPARED FROM APPROVED SURVEY INFORMATION AND ARE BASED ON PREVIOUSLY PREPARED DRAWINGS AS APPROVED FROM THE INFORMATION PORTAL DEVELOPED FOR THE SPECIFIC PURPOSES OF THE HERSTON QUARTER REDEVELOPMENT PROJECT. ADDITIONAL EXISTING CONDITION INFORMATION HAS BEEN DEVELOPED FROM LIMITED ONSITE VISUAL INSPECTION ON SITE.

REV	DESCRIPTION	DATE
E	DA ISSUE	23/01/19
D	DA ISSUE	03/10/18
C	PRELIMINARY	19/09/18
B	INFORMATION ONLY	03/11/16
A	INFORMATION ONLY	01/11/16

CONSULTANT  
HASSELL Limited ABN 007 711 435  
PODIUM LEVEL, CENTRAL PARK  
152-158 ST GEORGE TERRACE  
PERTH WA 6000 AUSTRALIA  
PERTH@HASSELLSTUDIO.COM  
T +61 8 6477 6000 F +61 8 9322 2330

**HASSELL**



PROJECT  
**LADY NORMAN BUILDING  
HERSTON QUARTER  
REDEVELOPMENT**

DRAWING TITLE  
**EXISTING FLOOR PLAN -  
GROUND**


STATUS  
**SK**

SCALE @ A1  
**1 : 100**


DRAWN  
**JB**

PROJECT NUMBER DRAWING NUMBER REV  
**012447 LN\_SK\_101 E**

TOTAL BUILDING GFA: 1433m<sup>2</sup>


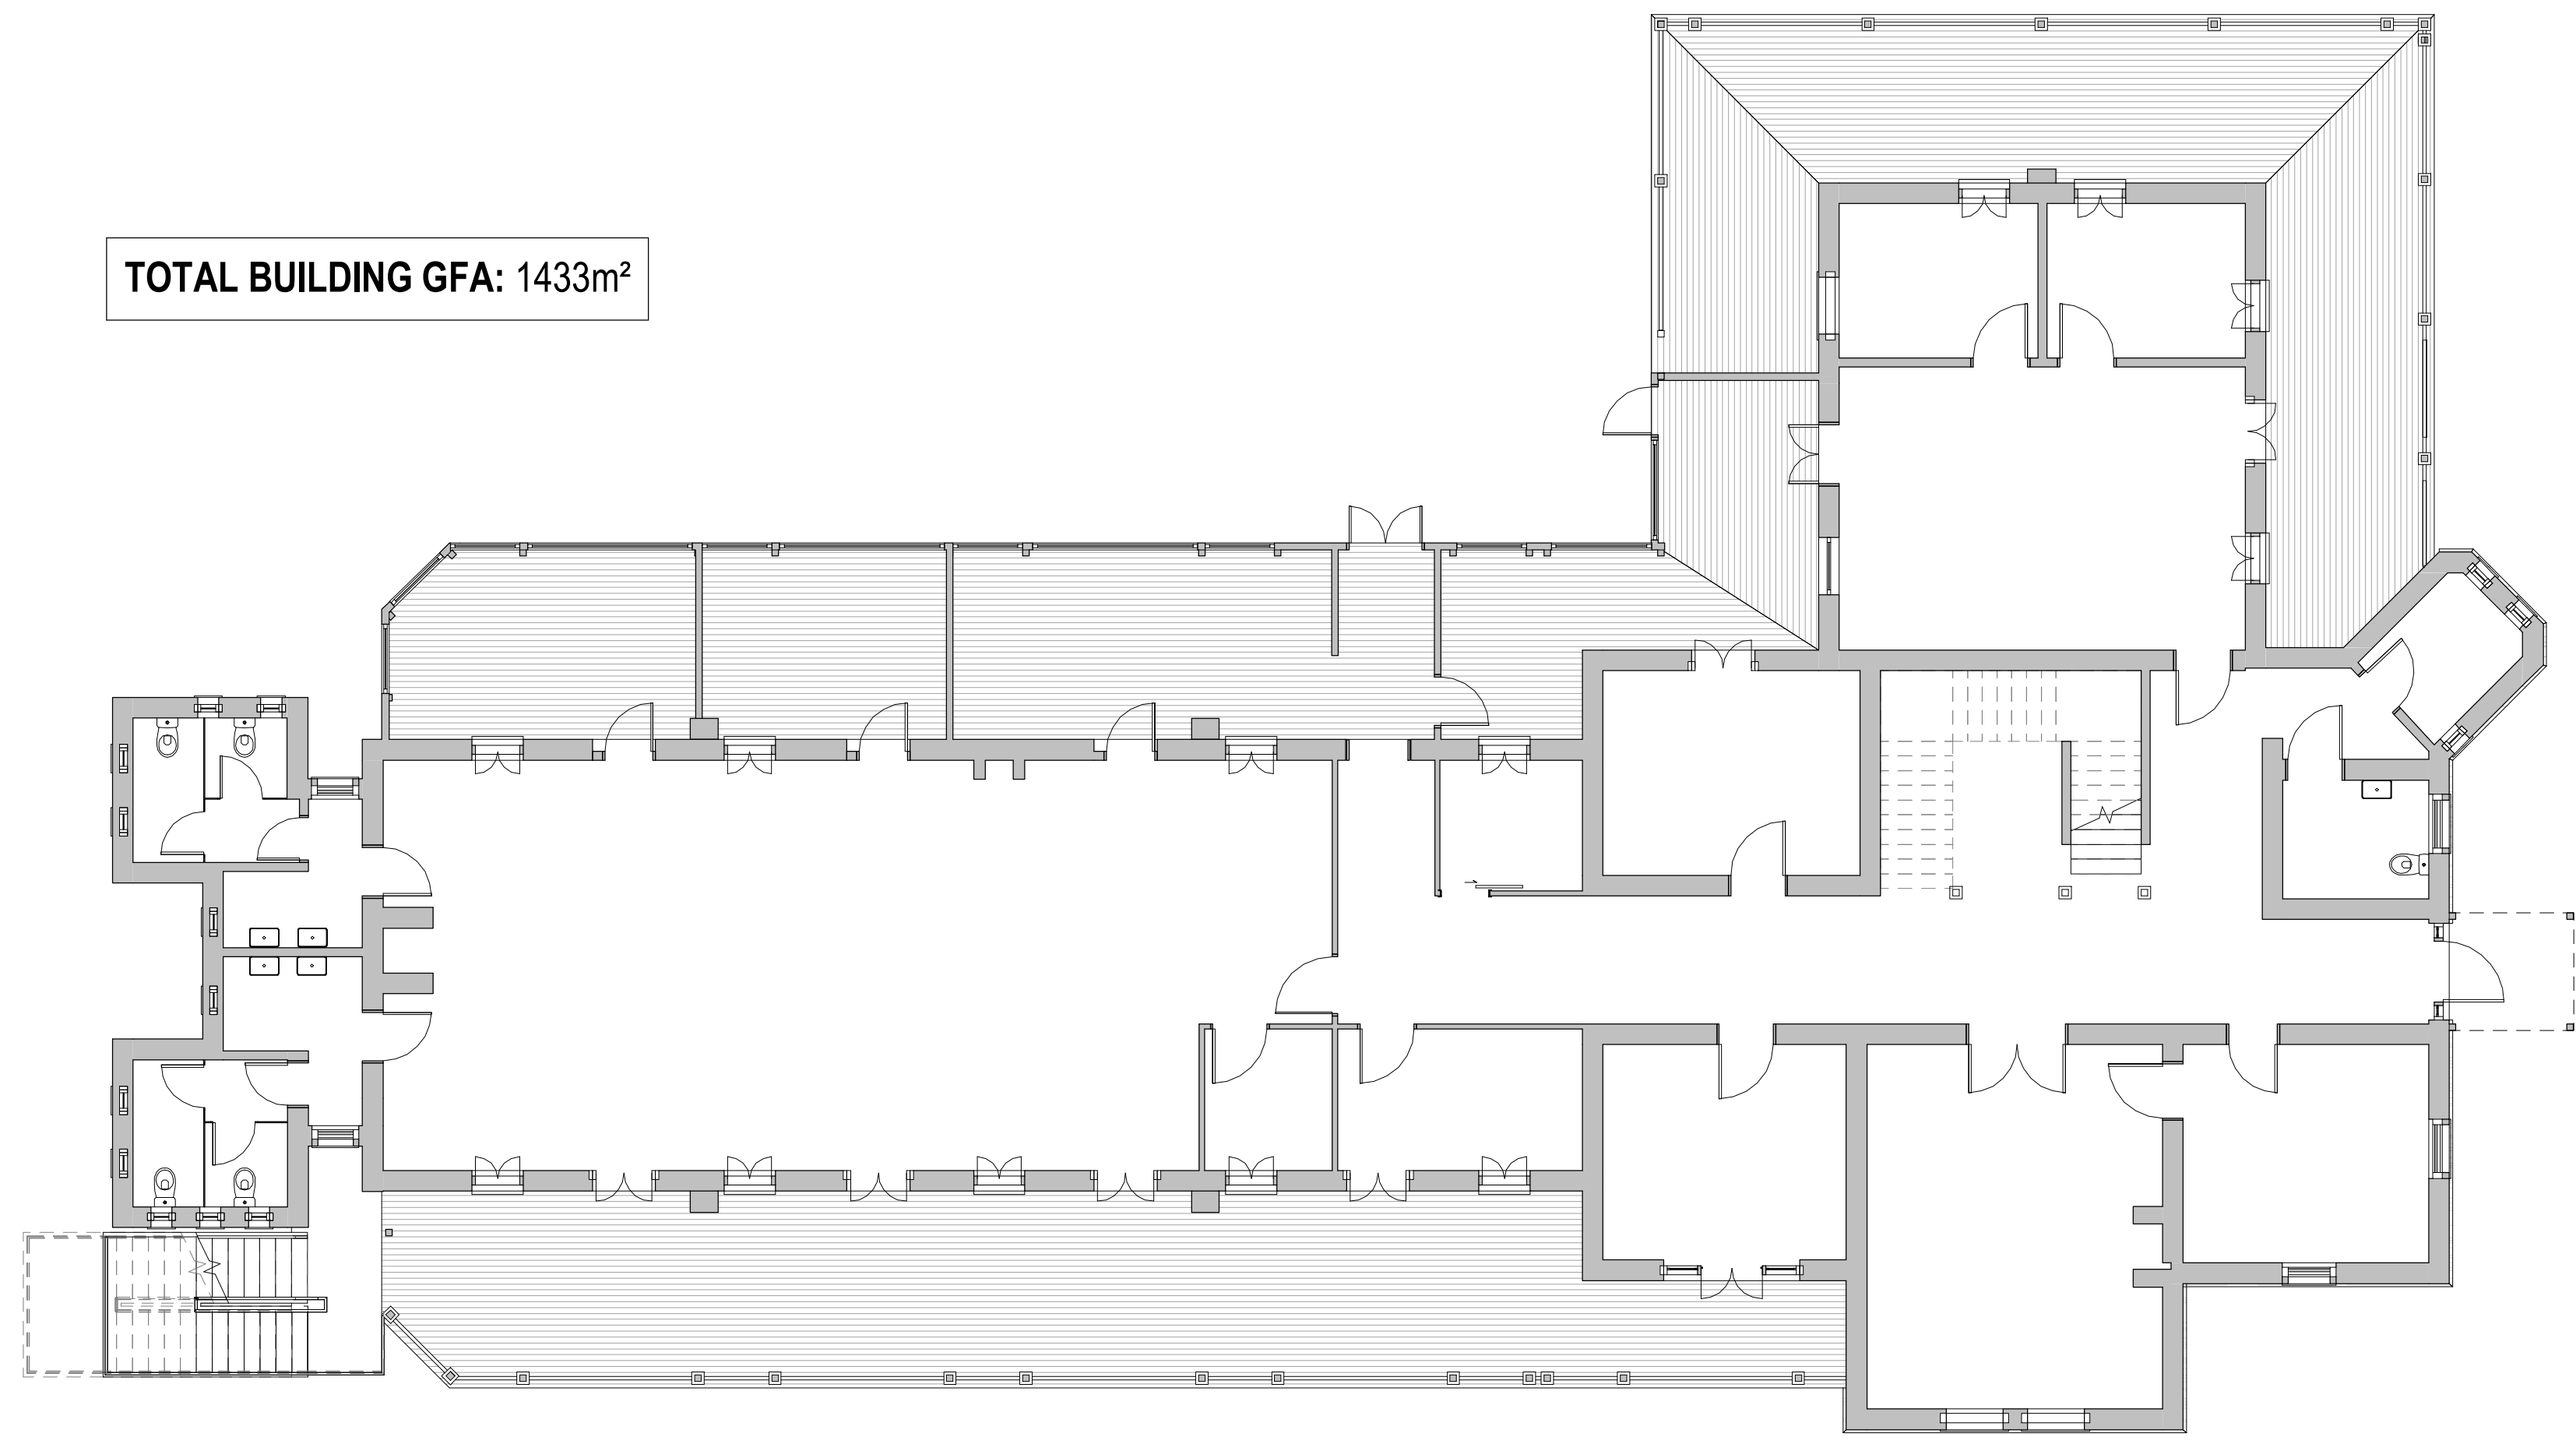


**1** EXISTING FLOOR PLAN - GROUND  
LN\_SK\_200 1:100

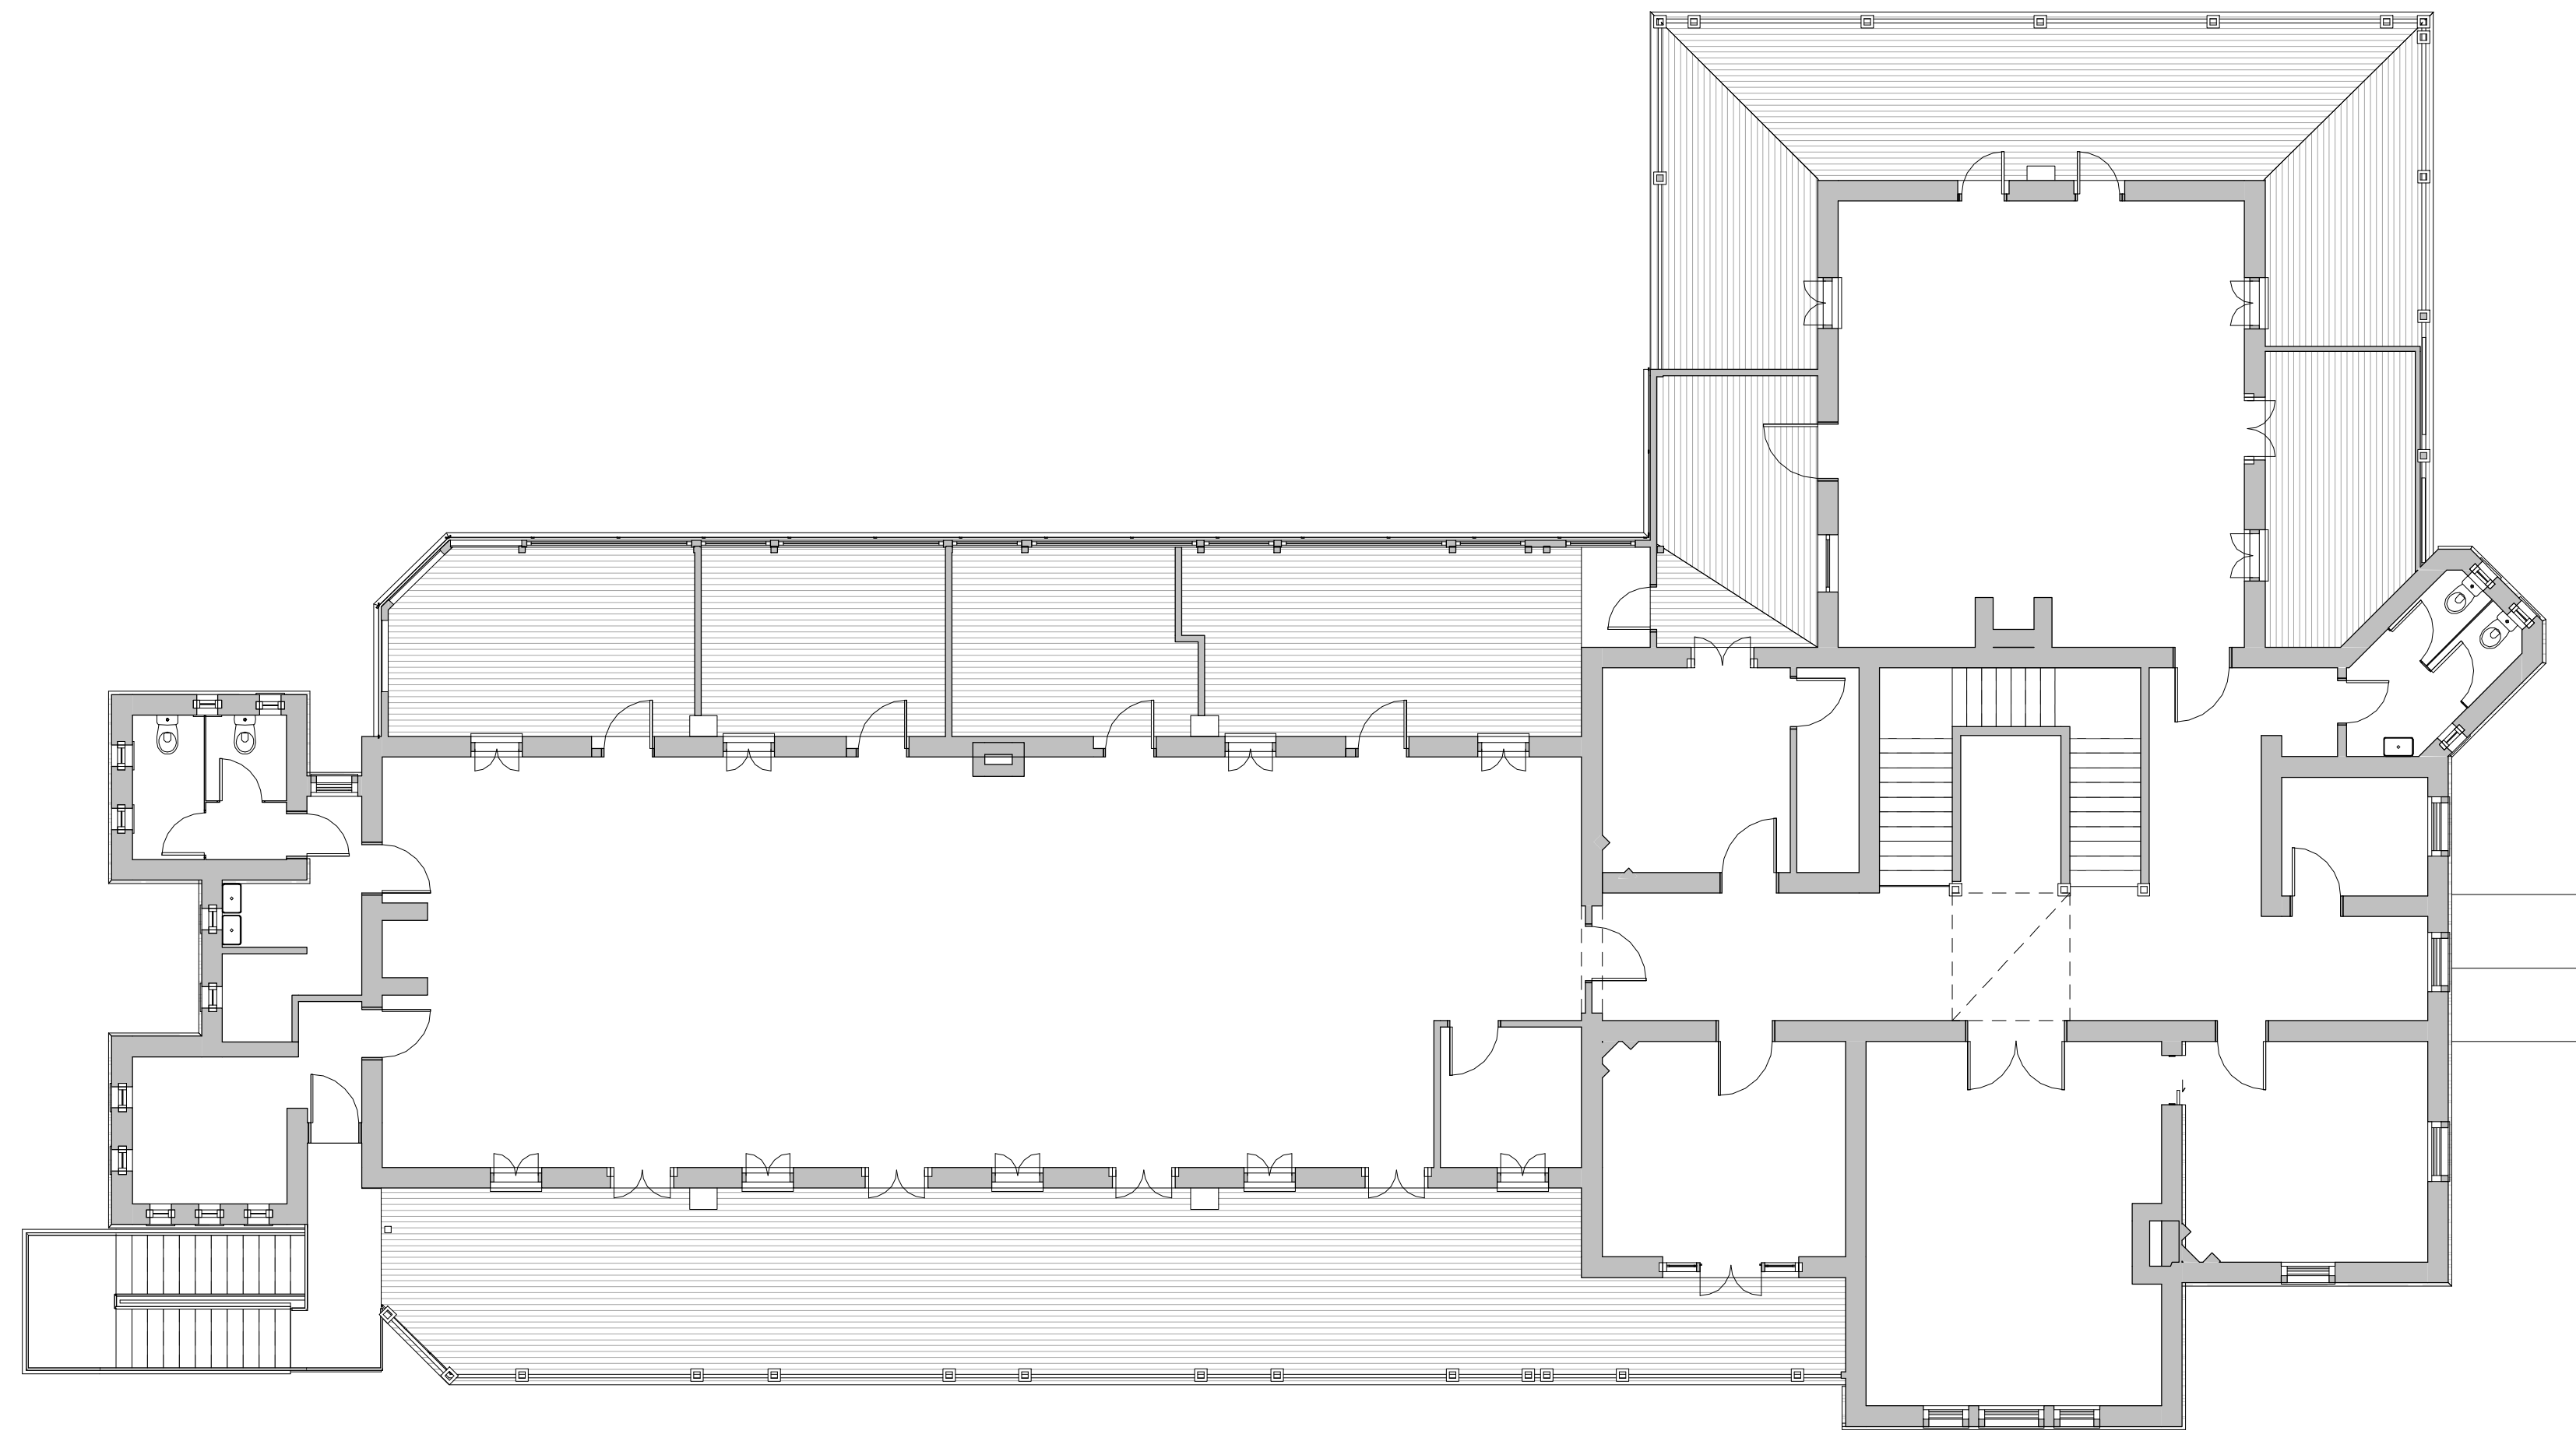

**1** EXISTING FLOOR PLAN - LEVEL 1  
LN\_SK\_200 1:100

REFERENCE MAP

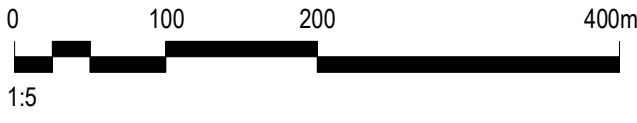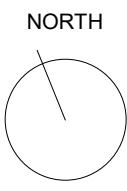

- NOTES**
- DO NOT SCALE DRAWINGS. WRITTEN DIMENSIONS GOVERN.
  - ALL DIMENSIONS ARE IN MILLIMETRES UNLESS NOTED OTHERWISE.
  - ALL DIMENSIONS SHALL BE VERIFIED ON SITE BEFORE PROCEEDING WITH THE WORK. HASSELL SHALL BE NOTIFIED IN WRITING OF ANY DISCREPANCIES.
  - THIS DRAWING MUST BE READ IN CONJUNCTION WITH ALL RELEVANT CONTRACTS, SPECIFICATIONS AND DRAWINGS.

© COPYRIGHT OF THIS DRAWING IS VESTED IN HASSELL LTD. 2014 HASSELL LTD.  
THIS DRAWING IS AN UNCONTROLLED COPY, UNLESS NOTED OTHERWISE.

**NOTE:**  
THE FOLLOWING DRAWINGS HAVE NOT BEEN PREPARED FROM APPROVED SURVEY INFORMATION AND ARE BASED ON PREVIOUSLY PREPARED DRAWINGS AS APPROVED FROM THE INFORMATION PORTAL DEVELOPED FOR THE SPECIFIC PURPOSES OF THE HERSTON QUARTER REDEVELOPMENT PROJECT. ADDITIONAL EXISTING CONDITION INFORMATION HAS BEEN DEVELOPED FROM LIMITED ONSITE VISUAL INSPECTION ON SITE.

REV	DESCRIPTION	DATE
E	DA ISSUE	23/01/19
D	DA ISSUE	03/10/18
C	PRELIMINARY	19/09/18
B	INFORMATION ONLY	03/11/16
A	INFORMATION ONLY	01/11/16

**CONSULTANT**  
HASSELL Limited ABN 007 711 435  
PODIUM LEVEL, CENTRAL PARK  
152-158 ST GEORGE TERRACE  
PERTH WA 6000 AUSTRALIA  
PERTH@HASSELLSTUDIO.COM  
T +61 8 6477 6000 F +61 8 9322 2330



**PROJECT**  
LADY NORMAN BUILDING  
HERSTON QUARTER  
REDEVELOPMENT


**DRAWING TITLE**  
EXISTING FLOOR PLAN -  
LEVEL 1

**STATUS**  
SK

**SCALE @ A1** 1 : 100 **DRAWN** JB

PROJECT NUMBER	DRAWING NUMBER	REV
012447	LN_SK_102	E



C:\Revt\Projects\FCHSBC\_AR\_LADY NORMAN\_anti.rvt 22/01/2019 11:59:31 AM

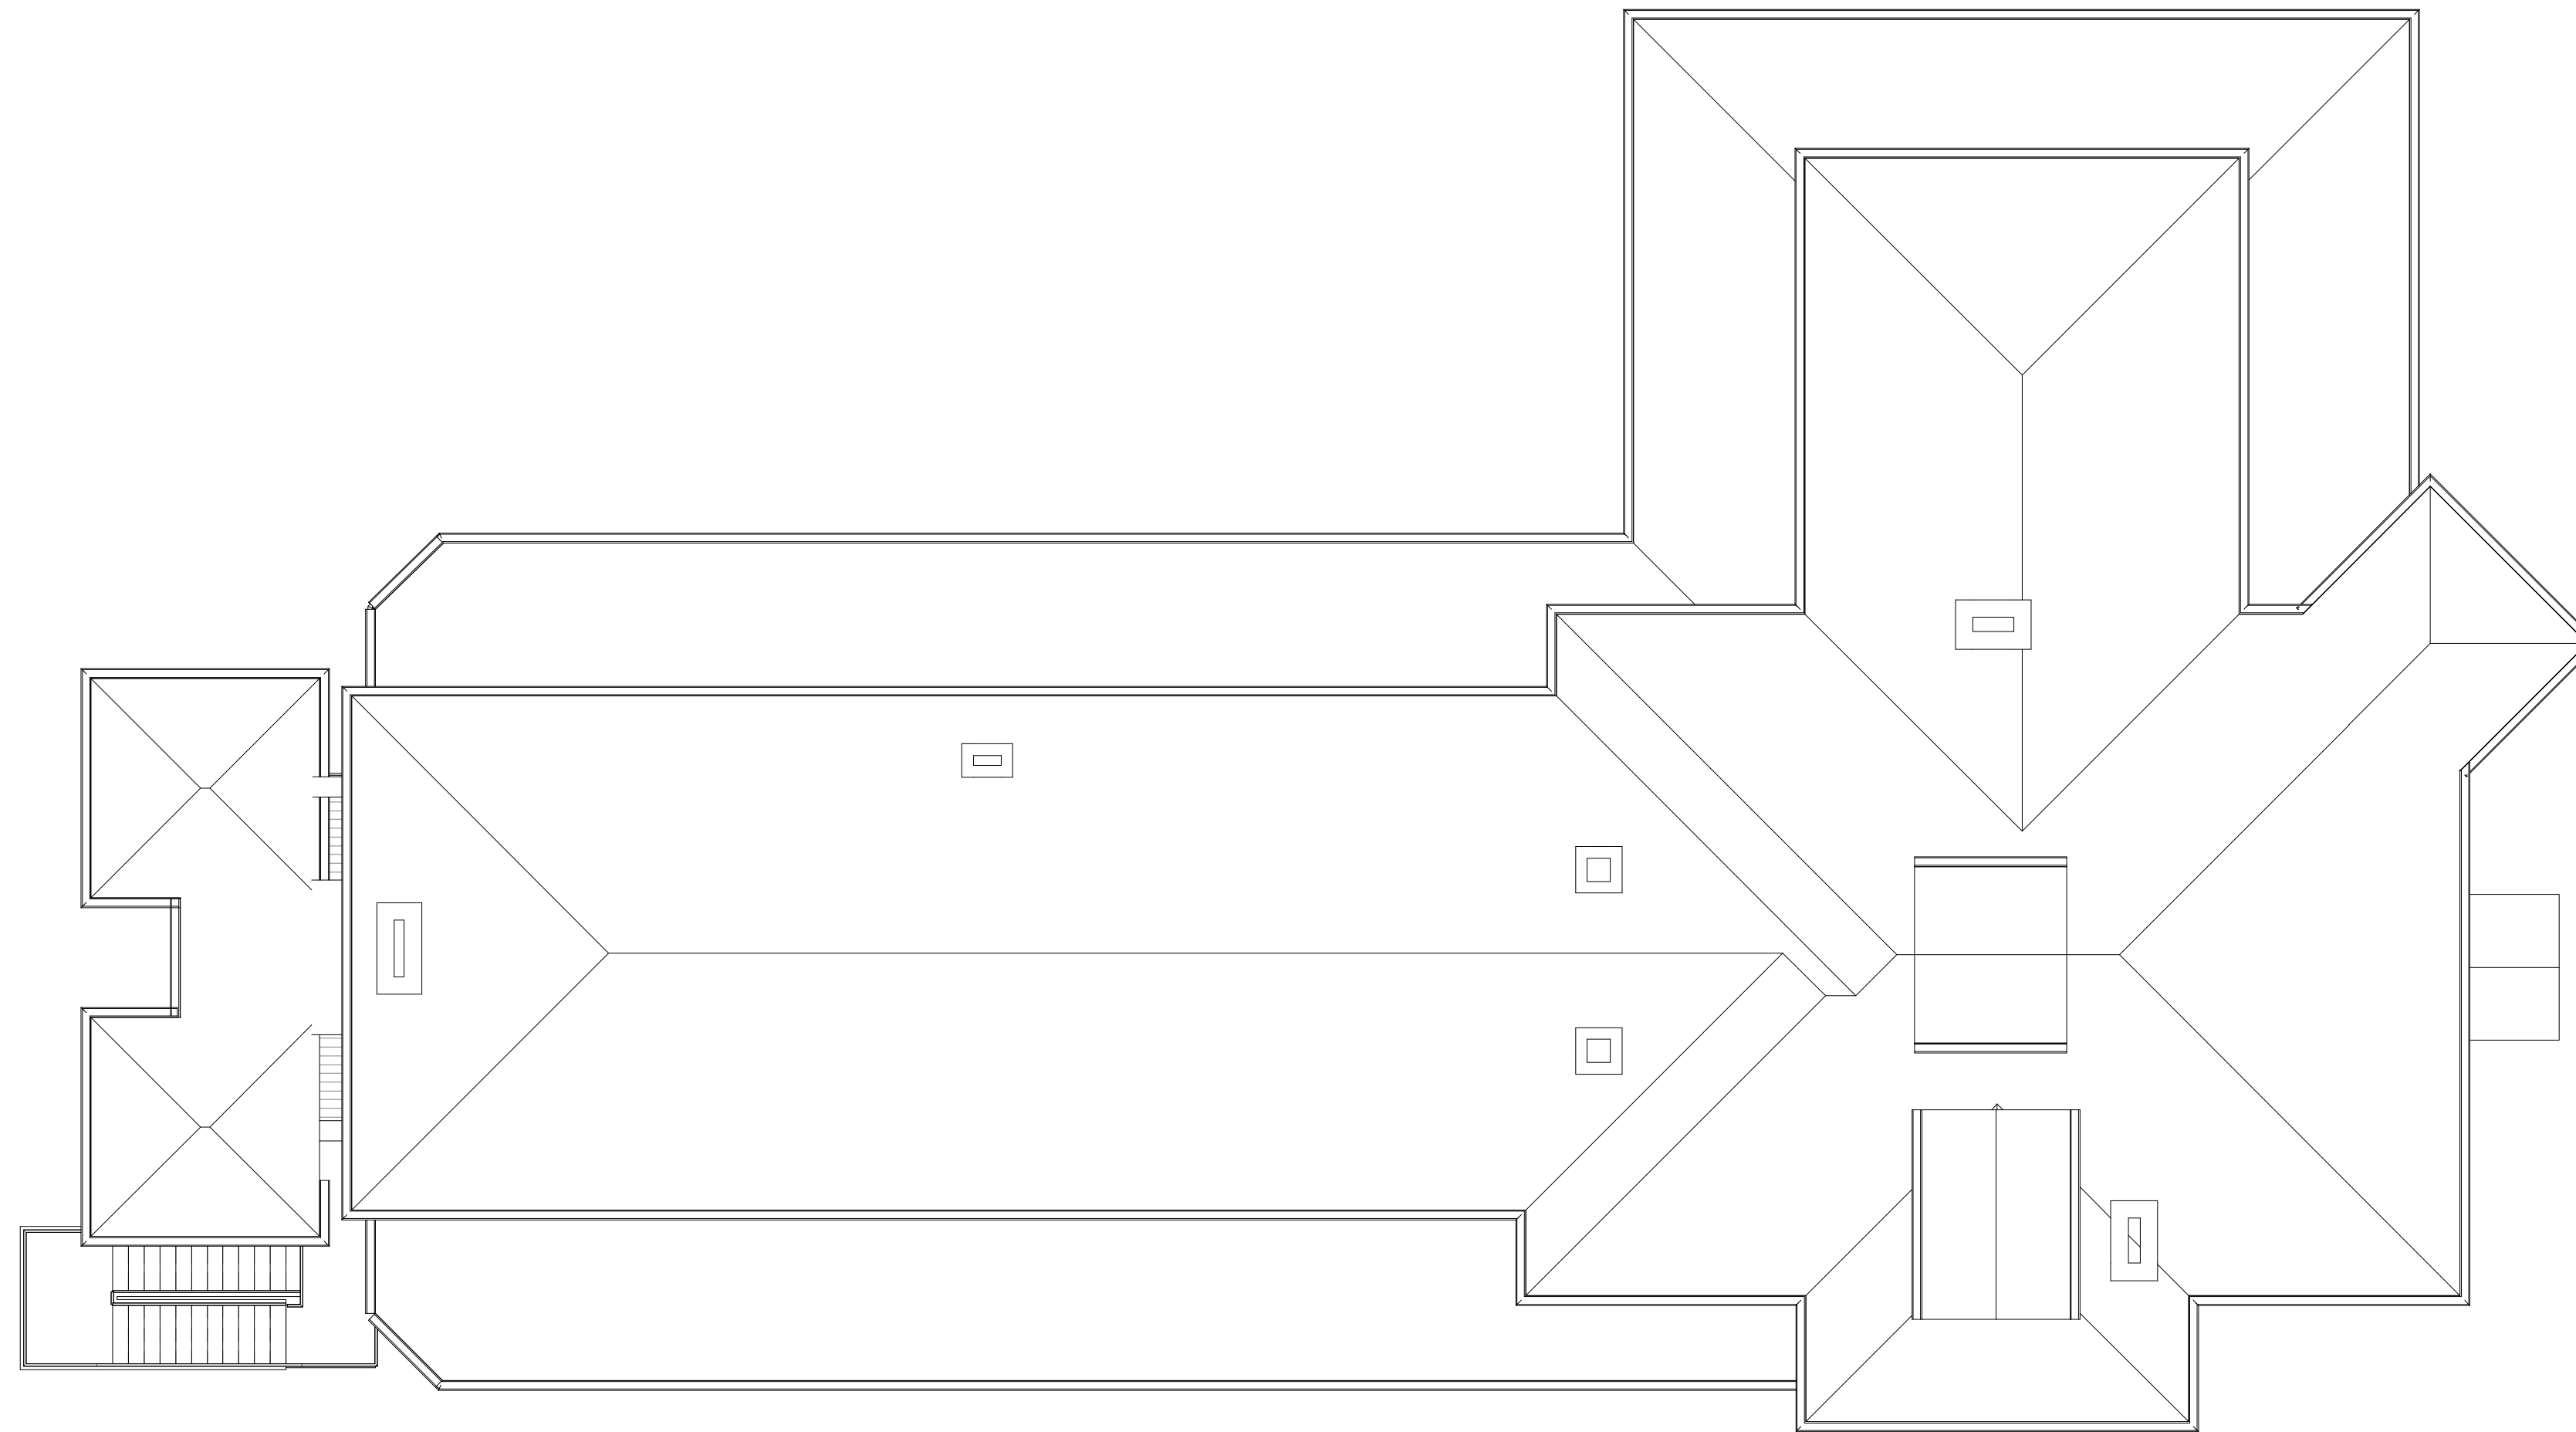

**1** EXISTING ROOF PLAN  
LN\_SK\_200 1:100

REFERENCE MAP

NORTH

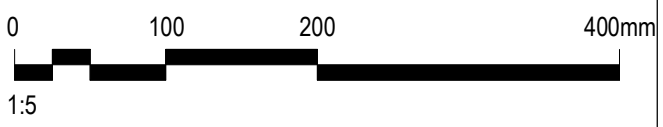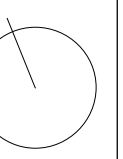

- NOTES
- DO NOT SCALE DRAWINGS. WRITTEN DIMENSIONS GOVERN.
  - ALL DIMENSIONS ARE IN MILLIMETRES UNLESS NOTED OTHERWISE.
  - ALL DIMENSIONS SHALL BE VERIFIED ON SITE BEFORE PROCEEDING WITH THE WORK. HASSELL SHALL BE NOTIFIED IN WRITING OF ANY DISCREPANCIES.
  - THIS DRAWING MUST BE READ IN CONJUNCTION WITH ALL RELEVANT CONTRACTS, SPECIFICATIONS AND DRAWINGS.

© COPYRIGHT OF THIS DRAWING IS VESTED IN HASSELL LTD. 2014 HASSELL LTD.

THIS DRAWING IS AN UNCONTROLLED COPY, UNLESS NOTED OTHERWISE.

**NOTE:**

THE FOLLOWING DRAWINGS HAVE NOT BEEN PREPARED FROM APPROVED SURVEY INFORMATION AND ARE BASED ON PREVIOUSLY PREPARED DRAWINGS AS APPROVED FROM THE INFORMATION PORTAL DEVELOPED FOR THE SPECIFIC PURPOSES OF THE HERSTON QUARTER REDEVELOPMENT PROJECT. ADDITIONAL EXISTING CONDITION INFORMATION HAS BEEN DEVELOPED FROM LIMITED ONSITE VISUAL INSPECTION ON SITE.

REV	DESCRIPTION	DATE
D	DA ISSUE	23/01/19
C	DA ISSUE	03/10/18
B	PRELIMINARY	19/09/18
A	INFORMATION ONLY	03/11/16

CONSULTANT  
 HASSELL Limited ABN 007 711 435  
 PODIUM LEVEL, CENTRAL PARK  
 152-158 ST GEORGE TERRACE  
 PERTH WA 6000 AUSTRALIA  
 PERTH@HASSELLSTUDIO.COM  
 T +61 8 6477 6000 F +61 8 9322 2330

**HASSELL**

CLIENT



PROJECT  
**LADY NORMAN BUILDING  
 HERSTON QUARTER  
 REDEVELOPMENT**

DRAWING TITLE  
**EXISTING ROOF PLAN**

STATUS  
**SK**

SCALE @ A1  
**1 : 100**

DRAWN  
**JB**

PROJECT NUMBER  
**012447**

DRAWING NUMBER  
**LN\_SK\_103**

REV  
**D**

C:\Revt\Projects\FCHSBC\_AR\_LADY NORMAN\_anti.dvt  
 22/01/2019 11:59:23 AM







1 EXISTING ELEVATION - NORTH  
1:100



2 EXISTING ELEVATION - SOUTH  
1:100

REFERENCE MAP

NORTH

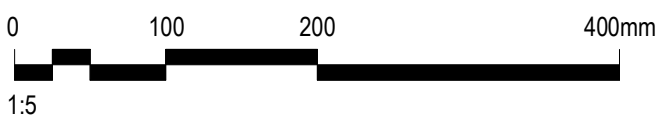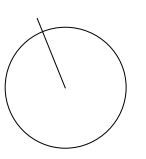

1:5

- NOTES
- DO NOT SCALE DRAWINGS. WRITTEN DIMENSIONS GOVERN.
  - ALL DIMENSIONS ARE IN MILLIMETRES UNLESS NOTED OTHERWISE.
  - ALL DIMENSIONS SHALL BE VERIFIED ON SITE BEFORE PROCEEDING WITH THE WORK. HASSELL SHALL BE NOTIFIED IN WRITING OF ANY DISCREPANCIES.
  - THIS DRAWING MUST BE READ IN CONJUNCTION WITH ALL RELEVANT CONTRACTS, SPECIFICATIONS AND DRAWINGS.

© COPYRIGHT OF THIS DRAWING IS VESTED IN HASSELL LTD. 2014 HASSELL LTD.  
THIS DRAWING IS AN UNCONTROLLED COPY, UNLESS NOTED OTHERWISE.

**NOTE:**  
THE FOLLOWING DRAWINGS HAVE NOT BEEN PREPARED FROM APPROVED SURVEY INFORMATION AND ARE BASED ON PREVIOUSLY PREPARED DRAWINGS AS APPROVED FROM THE INFORMATION PORTAL DEVELOPED FOR THE SPECIFIC PURPOSES OF THE HERSTON QUARTER REDEVELOPMENT PROJECT. ADDITIONAL EXISTING CONDITION INFORMATION HAS BEEN DEVELOPED FROM LIMITED ONSITE VISUAL INSPECTION ON SITE.

REV	DESCRIPTION	DATE
C	DA ISSUE	23/01/19
B	DA ISSUE	03/10/18
A	PRELIMINARY	19/09/18

CONSULTANT  
HASSELL Limited ABN 007 711 435  
PODIUM LEVEL, CENTRAL PARK  
152-158 ST GEORGE TERRACE  
PERTH WA 6000 AUSTRALIA  
PERTH@HASSELLSTUDIO.COM  
T +61 8 6477 6000 F +61 8 9322 2330

**HASSELL**



PROJECT  
LADY NORMAN BUILDING  
HERSTON QUARTER  
REDEVELOPMENT

DRAWING TITLE  
EXISTING ELEVATIONS -  
NORTH AND SOUTH

STATUS SK		
SCALE @ A1 1:100	DRAWN JB	
PROJECT NUMBER 012447	DRAWING NUMBER LN_SK_200	REV C

C:\Revit\Projects\FCH\SB\AR\_LADY NORMAN\_anti.rvt 22/01/2019 11:58:10 AM



1:5

NOTES

1. DO NOT SCALE DRAWINGS. WRITTEN DIMENSIONS GOVERN.
2. ALL DIMENSIONS ARE IN MILLIMETRES UNLESS NOTED OTHERWISE.
3. ALL DIMENSIONS SHALL BE VERIFIED ON SITE BEFORE PROCEEDING WITH THE WORK. HASSELL SHALL BE NOTIFIED IN WRITING OF ANY DISCREPANCIES.
4. THIS DRAWING MUST BE READ IN CONJUNCTION WITH ALL RELEVANT CONTRACTS, SPECIFICATIONS AND DRAWINGS.

© COPYRIGHT OF THIS DRAWING IS VESTED IN HASSELL LTD. 2014 HASSELL LTD.

THIS DRAWING IS AN UNCONTROLLED COPY, UNLESS NOTED OTHERWISE.

**NOTE:**

THE FOLLOWING DRAWINGS HAVE NOT BEEN PREPARED FROM APPROVED SURVEY INFORMATION AND ARE BASED ON PREVIOUSLY PREPARED DRAWINGS AS APPROVED FROM THE INFORMATION PORTAL DEVELOPED FOR THE SPECIFIC PURPOSES OF THE HERSTON QUARTER REDEVELOPMENT PROJECT. ADDITIONAL EXISTING CONDITION INFORMATION HAS BEEN DEVELOPED FROM LIMITED ONSITE VISUAL INSPECTION ON SITE.

REV	DESCRIPTION	DATE
C	DA ISSUE	23/01/19
B	DA ISSUE	03/10/18
A	PRELIMINARY	19/09/18

CONSULTANT  
 HASSELL Limited ABN 007 711 435  
 PODIUM LEVEL, CENTRAL PARK  
 152-158 ST GEORGE TERRACE  
 PERTH WA 6000 AUSTRALIA  
 PERTH@HASSELLSTUDIO.COM  
 T +61 8 6477 6000 F +61 8 9322 2330

**HASSELL**

CLIENT

**Australian Unity**



PROJECT  
**LADY NORMAN BUILDING  
 HERSTON QUARTER  
 REDEVELOPMENT**

DRAWING TITLE  
**EXISTING ELEVATIONS - EAST  
 AND WEST**

STATUS

SK

SCALE @ A1  
**1 : 100**

DRAWN  
**JB**

PROJECT NUMBER	DRAWING NUMBER	REV
012447	LN_SK_201	C



**1** EXISTING ELEVATION - EAST  
 1:100



**2** EXISTING ELEVATION - WEST  
 1:100