

NOTE:
ALL EXTERIOR SURFACE FINISH DESIGNATIONS ARE INDICATIVE. SEE LANDSCAPE PLAN FOR
EXTERIOR HARD/SOFTSCAPE LAYOUT. SEE EXTERIOR ELEVATIONS FOR ARCHITECTURAL
SURFACE IDENTIFICATION.

SCALE 1:200 @ A1
SCALE 1:400 @ A3

Schematic

PORTSIDE EAST

COPYRIGHT COTTEE PARKER ARCHITECTS PTY LTD
K:\1400\14004911 Brookfield 15a-15b Residential Portside\ArchiCAD\Master\4911 EDQ Master DA.pln: 31/01/2017: 11:15 AM

SCALE 1: 200 @ A1		
SCALE 1: 400 @ A3		
02	DA RESUBMITTAL	31/01/2017
01	DA RESUBMITTAL	30/01/2017
00	DA RE SUBMISSION	09/12/2016
Issue	Revision	Date

Amendments

Project Name and Location	PORTSIDE EAST, LOT 16A, 16B PORTSIDE EAST, HAMILTON, BRISBANE
----------------------------------	---

Drawing Title
FLOOR PLAN - LEVEL 04 TO 09

	Drawn DL
--	-------------

	Drawing no.	
	SD 2009.0	


	Checked SB
--	---------------

no.	Issue
009.0	02

Brisbane Office
201 Montague Road
West End QLD 4101

T 617 3846 7422
F 617 3846 7433
W www.coffeebarker.com.au

COTTEE
PARKER

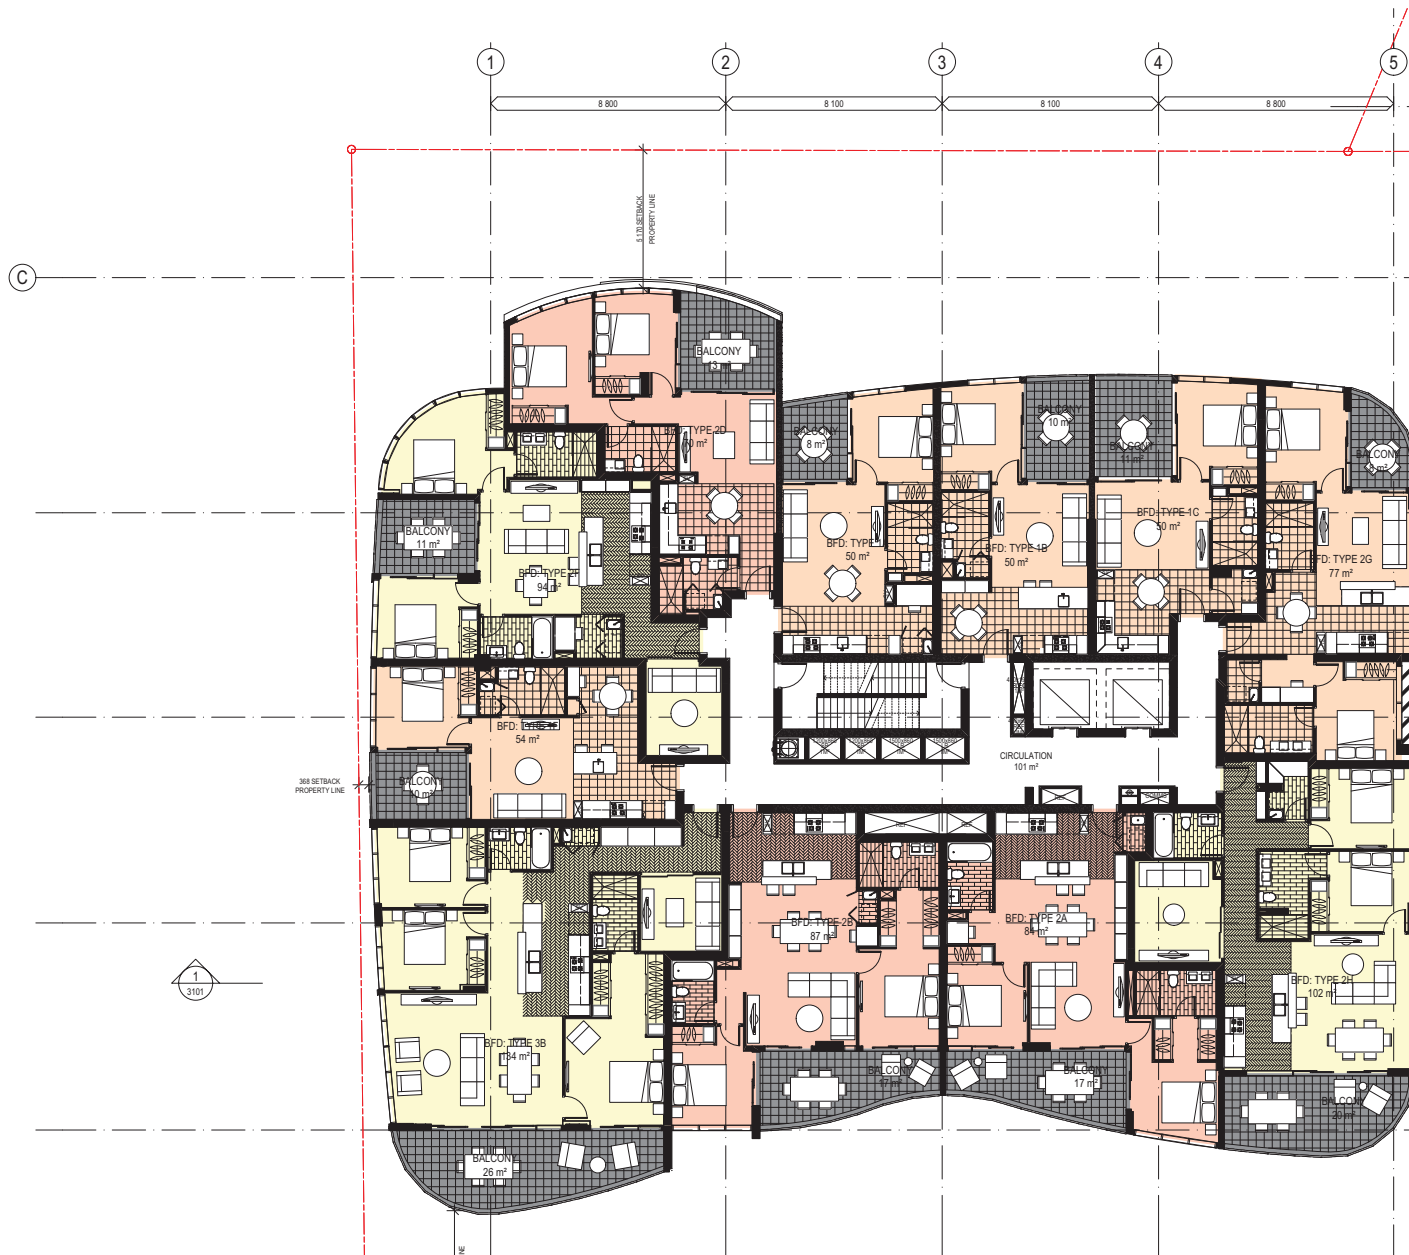

LEGEND

1 BED

2 BED

3 BED

STANDARD APARTMENTS

NOTE:
16B TOWER LAYOUT TO MATCH CURRENT LAYOUT

1 FLOOR PLAN - LEVEL 04 TO 09 - 16A

SCALE 1:100 @ A1
SCALE 1:200 @ A3

Schematic

PORTSIDE EAST

COPYRIGHT COTTEE PARKER ARCHITECTS PTY LTD
K:\1400\14004911 Brookfield 15a-15b Residential Portside\Arch\CAD\Master\4911 EDQ Master DA.pln: 31/01/2017: 11:15 AM



SCALE 1: 100 @ A1		
SCALE 1: 200 @ A3		
03	DA RESUBMITTAL	31/01/2017
02	DA RESUBMITTAL	30/01/2017
01	ISSUE FOR INFORMATION	12/01/17
00	DA RE-SUBMISSION	09/12/2016
Issue	Revision	Date
Amendments		

	Client	BROOKFIELD RESIDENTIAL PROPERTIES
--	---------------	-----------------------------------

Project Name and Location	PORTSIDE EAST, LOT 16A, 16B PORTSIDE EAST, HAMILTON, BRISBANE
----------------------------------	---

Drawing Title
FLOOR PLAN - LEVEL 04 TO 09 - ENLARGED 16A

Scale
As Shown

	Drawn DL
--	-------------

	Drawing no.	
	SD 2009.1	

	Date
	SEPT 2016

	Checked SB
--	---------------

16	Job no. 4911
----	-----------------

	Approved SB
--	----------------

Issue	03
-------	----

Cottee Parker Architects Pty Ltd
ABN 77 010 924 106

Brisbane Office
201 Montague Road
West End QLD 4101
T 617 3846 7422
F 617 3846 7433
W www.cotteeparker.com.au

COTTEE
PARKER



NOTE:
168 TOWER LAYOUT TO MATCH CURRENT LAYOUT

SCALE 1:100 @ A1
SCALE 1:200 @ A3

Schematic

PORTSIDE EAST



SCALE 1: 100 @ A1					
SCALE 1: 200 @ A3					
01	DA RESUBMITTAL		31/01/2017	DA	
00	DA RESUBMITTAL		30/01/2017	DA	
Issue	Revision		Date		in

Drawing Title	FLOOR PLAN - LEVEL 04 TO 13 - ENLARGED 16B
---------------	--

Scale As Shown	Date SEPT 2016	Job no. 4911
Drawn DL	Checked SB	Approved SB
Drawing no. SD 2009.2		Issue 01

Cottee Parker Architects Pty Ltd
ABN 77 010 924 106

Brisbane Office
201 Montague Road
West End QLD 4101

T 617 3846 7422
F 617 3846 7433
W www.cotteeparker.com.au

COTTEE
PARKER



NOTE:
ALL EXTERIOR SURFACE FINISH DESIGNATIONS ARE INDICATIVE. SEE LANDSCAPE PLAN FOR
EXTERIOR HARD/SOFTSCAPE LAYOUT. SEE EXTERIOR ELEVATIONS FOR ARCHITECTURAL
SURFACE IDENTIFICATION.

SCALE 1:200 @ A1
SCALE 1:400 @ A3

Schematic

PORTSIDE EAST

COPYRIGHT COTTEE PARKER ARCHITECTS PTY LTD
K11400114004911 Brookfield 16a, 16b Residential Principal Arch/CAD Master 4911 EQD Master DA.dwg: 31/01/2017: 11:15 AM

SCALE 1.200 @ A1				
00	DA-RE-SUBMITTAL		31/01/2017	D
00	DA-RE-SUBMISSION		30/01/2017	D
7	DEVELOPMENT APPROVAL RE-SUBMITTAL		08/12/2016	D
6	DEVELOPMENT APPROVAL RE-SUBMITTAL AREA AMENDMENTS		22/03/16	D
6	DEVELOPMENT APPROVAL RE-SUBMITTAL AREA AMENDMENTS		15/03/16	D
4	DEVELOPMENT APPROVAL RE-SUBMITTAL		09/03/2016	D
4	PRINCIPAL'S PROJECT REQ. SET		02/10/15	D
3	DEVELOPMENT APPROVAL RE-SUBMITTAL		26/09/15	LC
A	FOR INFORMATION		16/09/15	D
Issue	Revision		Date	S

Drawing Title
FLOOR PLAN - LEVEL 10 TO 13


	Drawing no.	
	SD 2010.0	

no.	Issue
010.0	0

Issue	09
-------	----

Brisbane Office
201 Montague Road
West End QLD 4101
T 617 3846 7422
F 617 3846 7433
W www.cotteepark.com.au

COTTEE
PARKER

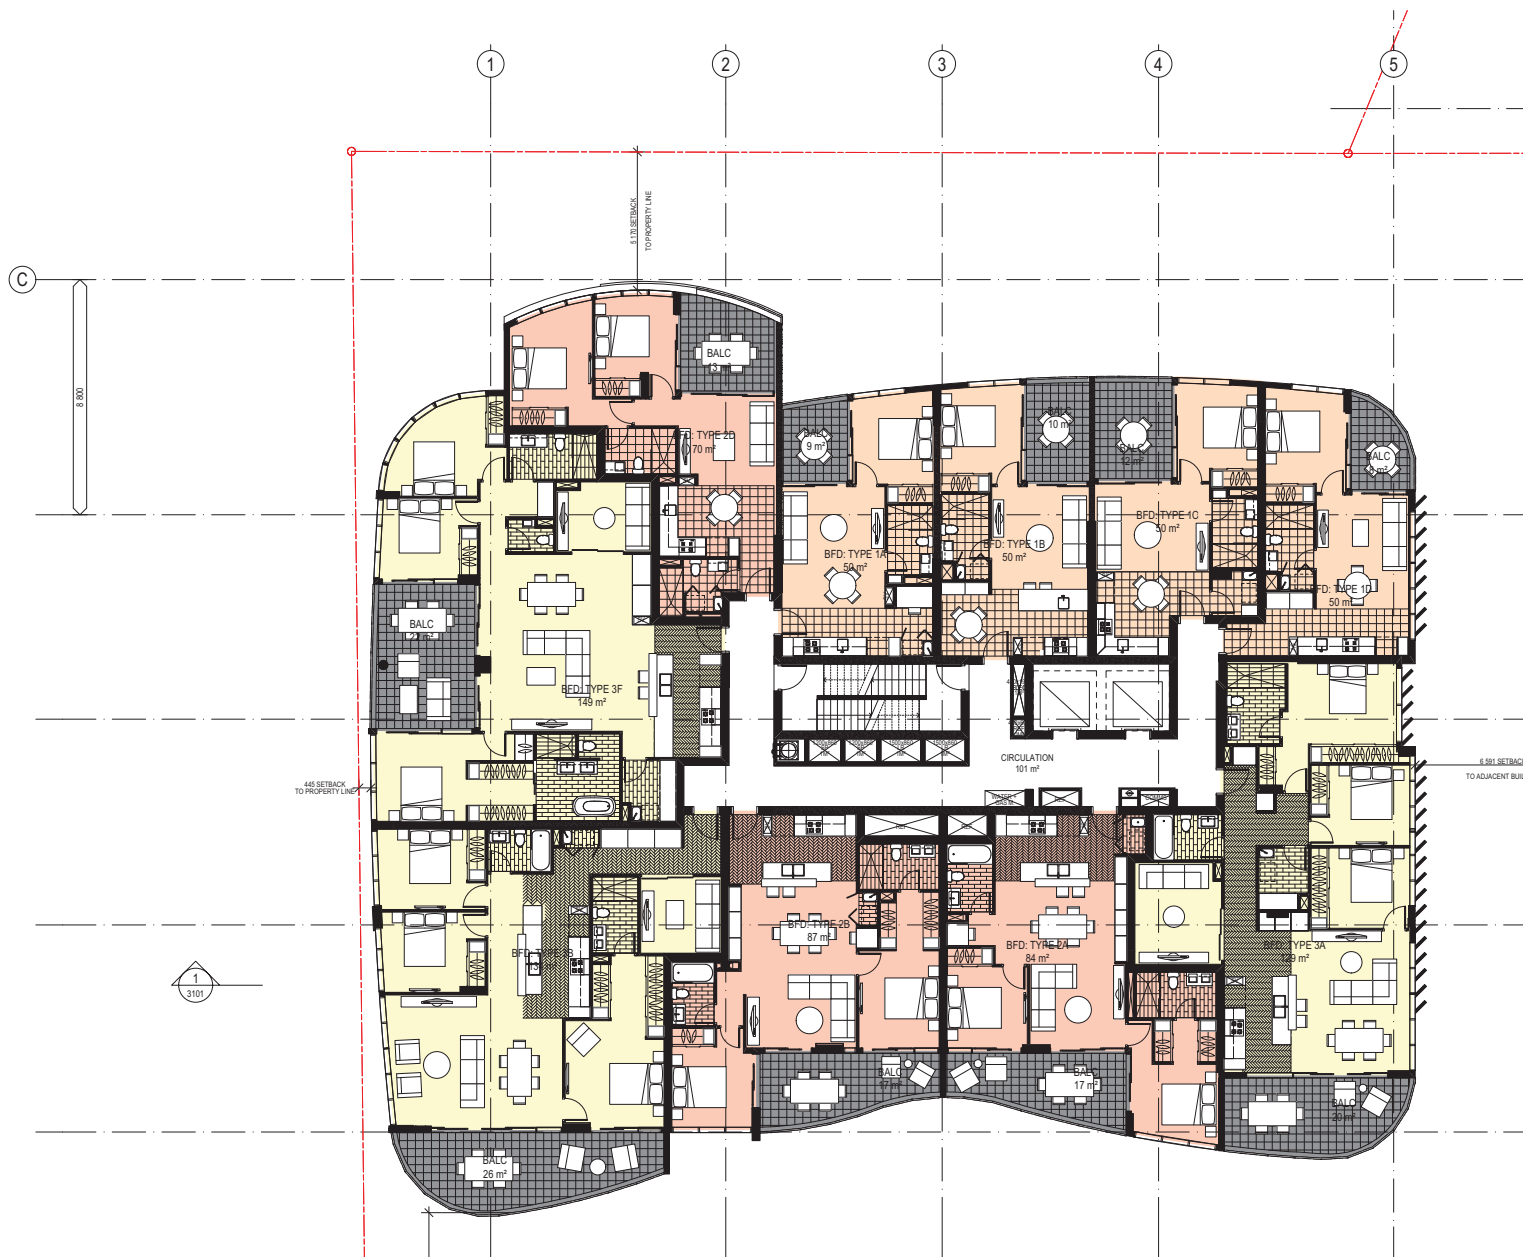

LEGEND
1 BED
2 BED
3 BED
STANDARD APARTMENTS

NOTE:
16B TOWER LAYOUT TO MATCH CURRENT LAYOUT


1 FLOOR PLAN - LEVEL 10 TO 13 - 16A
SCALE 1:100 @ A1
SCALE 1:200 @ A3

Schematic
PORTSIDE EAST

COPYRIGHT © COTTEE PARKER ARCHITECTS PTY LTD
K:\14031404\0111 Broadsheet 16a-16b Residential Portside East\03\CAD\Master\0111 EDG Master DA.jpk: 31/01/2017: 11:15 AM



SCALE 1: 100 @ A1		
SCALE 1: 100 @ A1		
09	DA RESUBMITTAL	31/01/2017
09	DA RESUBMITTAL	30/01/2017
08	ISSUE FOR INFORMATION	01/01/2017
08	DA RESUBMISSION	08/12/2016
07	DEVELOPMENT APPROVAL RESUBMITTAL	22/01/16
6	DEVELOPMENT APPROVAL RESUBMITTAL - AREA AMENDMENTS	07/03/16
5	DEVELOPMENT APPROVAL RESUBMITTAL	08/03/2016
4	PRINCIPAL'S PROJECT REQ SET	02/10/15
3	DESIGN APPROVAL APPLICATION RESUBMITTAL	26/09/15
Issue	Revision	Date
Amendments		

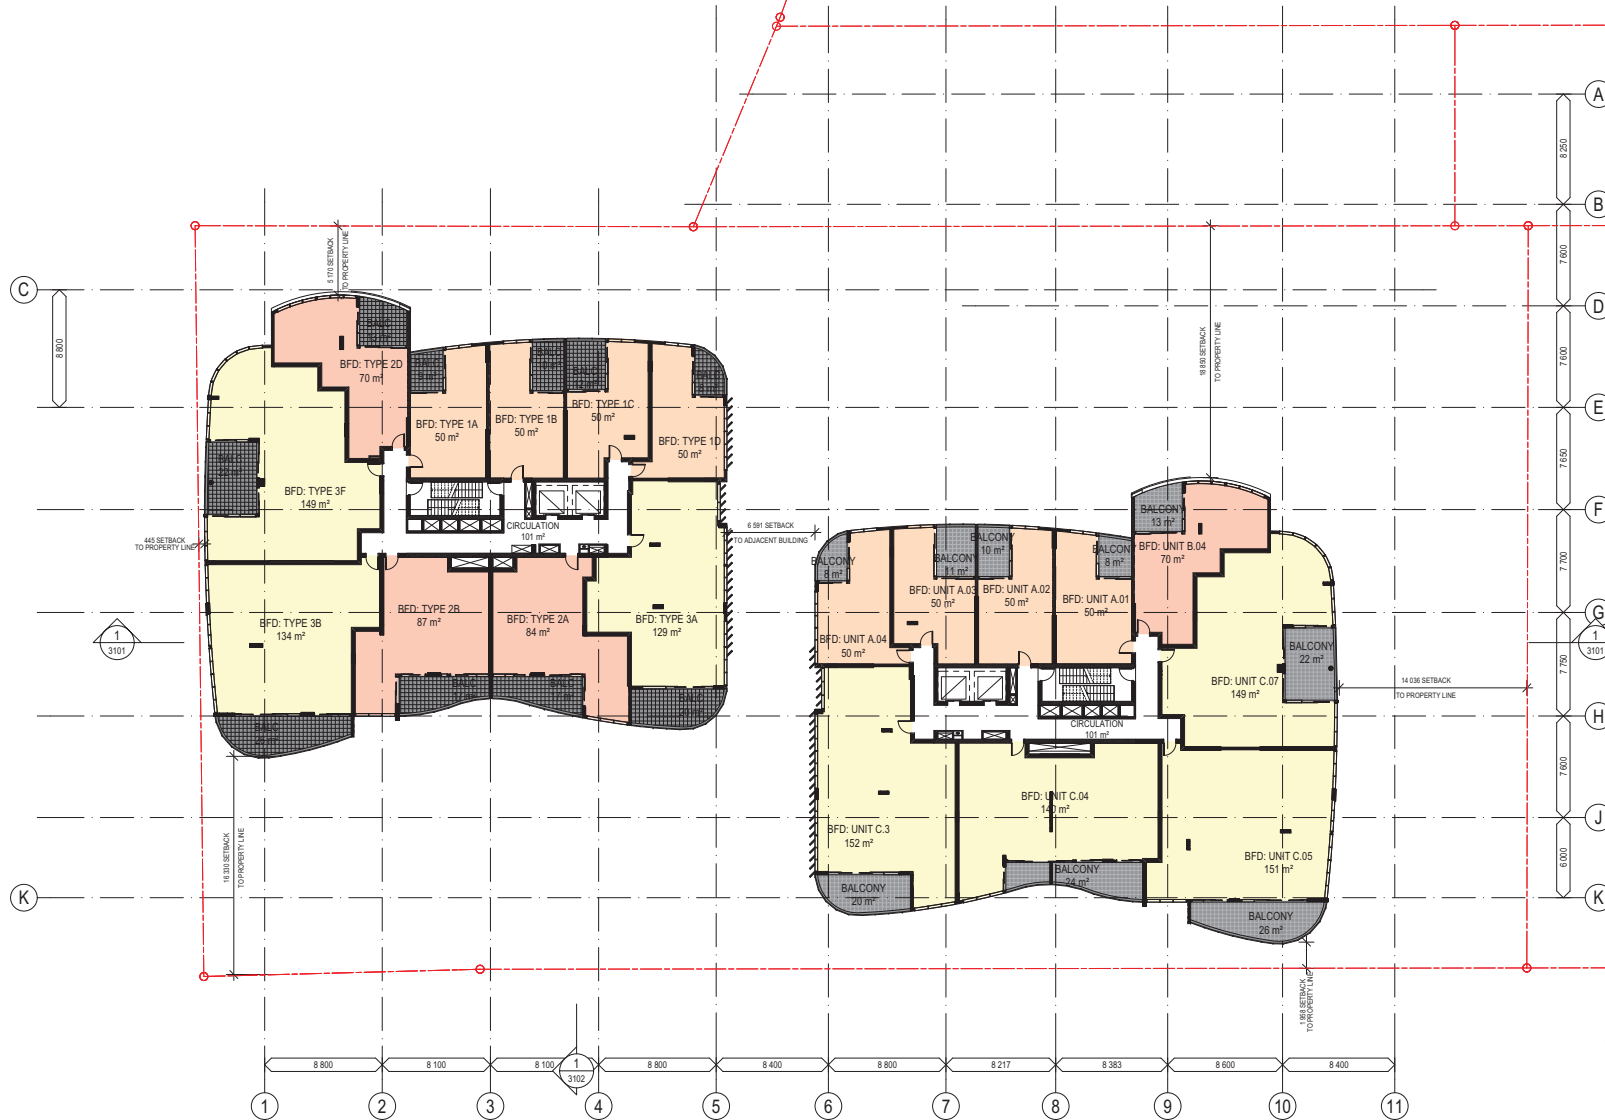

LEGEND
1 BED
2 BED
3 BED
STANDARD & PREMIUM APARTMENTS

NOTE:
ALL EXTERIOR SURFACE FINISH DESIGNATIONS ARE INDICATIVE. SEE LANDSCAPE PLAN FOR EXTERIOR HARDWARE/SCAPE LAYOUT. SEE EXTERIOR ELEVATIONS FOR ARCHITECTURAL SURFACE IDENTIFICATION.

1 FLOOR PLAN - LEVEL 14
SCALE 1:200 @ A1
SCALE 1:400 @ A3

Schematic
PORTSIDE EAST

COPYRIGHT © COTTEE PARKER ARCHITECTS PTY LTD
K:\14031404\011 Brookfield 166-168 Residential Portside East\CD Master\0111 EDO Master DA.jdx: 31/01/2017: 11:15 AM



SCALE 1:200 @ A1	
SCALE 1:400 @ A3	
02	DA RESUBMITTAL
08	DA RESUBMITTAL
11	ISSUE FOR INFORMATION
05	DA RE-SUBMISSION
30	DEVELOPMENT APPROVAL RESUBMITTAL
29	DEVELOPMENT APPROVAL RESUBMITTAL AREA AMENDMENTS
1	DEVELOPMENT APPROVAL RESUBMITTAL
Issue 1	Revisions
Amendments	Date

Client
BROOKFIELD RESIDENTIAL PROPERTIES
Project Name and Location
PORTSIDE EAST, LOT 16A, 168 PORTSIDE EAST, HAMILTON, BRISBANE
Drawing Title
FLOOR PLAN - LEVEL 14

Scale As Shown	Date SEPT 2016	Job no. 4911
Drawn DL	Checked SB	Approved SB
Drawing no. SD 2011	Issue 32	

Cottee Parker Architects Pty Ltd
ABN 77 010 924 106
Brisbane Office
201 Montague Road
West End QLD 4101
T 617 3846 7422
F 617 3846 7433
W www.cottee-parker.com.au

COTTEE
PARKER



NOTE:
ALL EXTERIOR SURFACE FINISH DESIGNATIONS ARE INDICATIVE. SEE LANDSCAPE PLAN FOR
EXTERIOR HARD/SOFTSCAPE LAYOUT. SEE EXTERIOR ELEVATIONS FOR ARCHITECTURAL
SURFACE IDENTIFICATION.

SCALE 1:200 @ A1
SCALE 1:400 @ A3

Schematic

PORTSIDE EAST

SCALE 1:200 @ A1		
SCALE	1:200 @ A1	31/01/2017
09	CA-RESUBMITTAL	30/01/2017
02	CA RE-SUBMISSION	01/02/2016
7	DEVELOPMENT APPROVAL RESUBMITTAL	22/03/16
6	DEVELOPMENT APPROVAL RESUBMITTAL AREA AMENDMENTS	17/03/16
5	DEVELOPMENT APPROVAL RESUBMITTAL	03/03/2016
4	PRINCIPAL'S PROJECT REQ. SET	02/10/15
3	DESIGN APPROVAL APPLICATION RESUBMITTAL	26/08/15
2	FOR INFORMATION	17/07/15
Issue	Revision	Date

Drawing Title
FLOOR PLAN - LEVEL 15 TO 16

	Drawing no.	
	SD 2012.0	

Issue no.	Issue
012.0	10

	Issue	10
--	-------	----

Brisbane Office
201 Montague Road
West End QLD 4101

T 617 3846 7422
F 617 3846 7433
W www.cotteeparker.com.au

COTTEE
PARKER



LEGEND
1 BED
2 BED
3 BED
PREMIUM APARTMENTS

NOTE:
FOR TOWER EXTERIOR SETOUT DIMENSIONS REFER TO S20209

1 FLOOR PLAN - LEVEL 15 TO 16 - 16A + 16B TYPICAL
SCALE 1:100 @ A1
SCALE 1:200 @ A3



SCALE 1:100 @ A1 SCALE 1:200 @ A3			
04	DA RESUBMITTAL	31/01/2017	DL
03	DA RESUBMITTAL	30/01/2017	DL
02	ISSUE FOR INFORMATION	12/01/17	DL
01	DA RE SUBMISSION	08/12/2016	DL
1	DEVELOPMENT APPROVAL RESUBMITTAL	22/03/16	DL
Issue 1	Revisions	Date	By
Amendments			

Client
BROOKFIELD RESIDENTIAL PROPERTIES

Project Name and Location
PORTSIDE EAST, LOT 16A, 16B PORTSIDE EAST, HAMILTON, BRISBANE

Drawing Title
FLOOR PLAN - LEVEL 15 TO 16 - ENLARGED 16A + 16B TYPICAL

Scale
As Shown

Drawn
DL

Drawing no.
SD 2012.1

Date
SEPT 2016

Checked
SB

Approved
SB

Job no.
4911

Approved
SB

Issue
04

Cottee Parker Architects Pty Ltd
ABN 77 010 924 106


Brisbane Office
201 Montague Road
West End QLD 4101

T 617 3846 7422
F 617 3846 7433
W www.cotteeparker.com.au

PLANS AND DOCUMENTS
referred to in the PDA
DEVELOPMENT APPROVAL

Approval no: DEV2016/760

Date: 2 March 2017

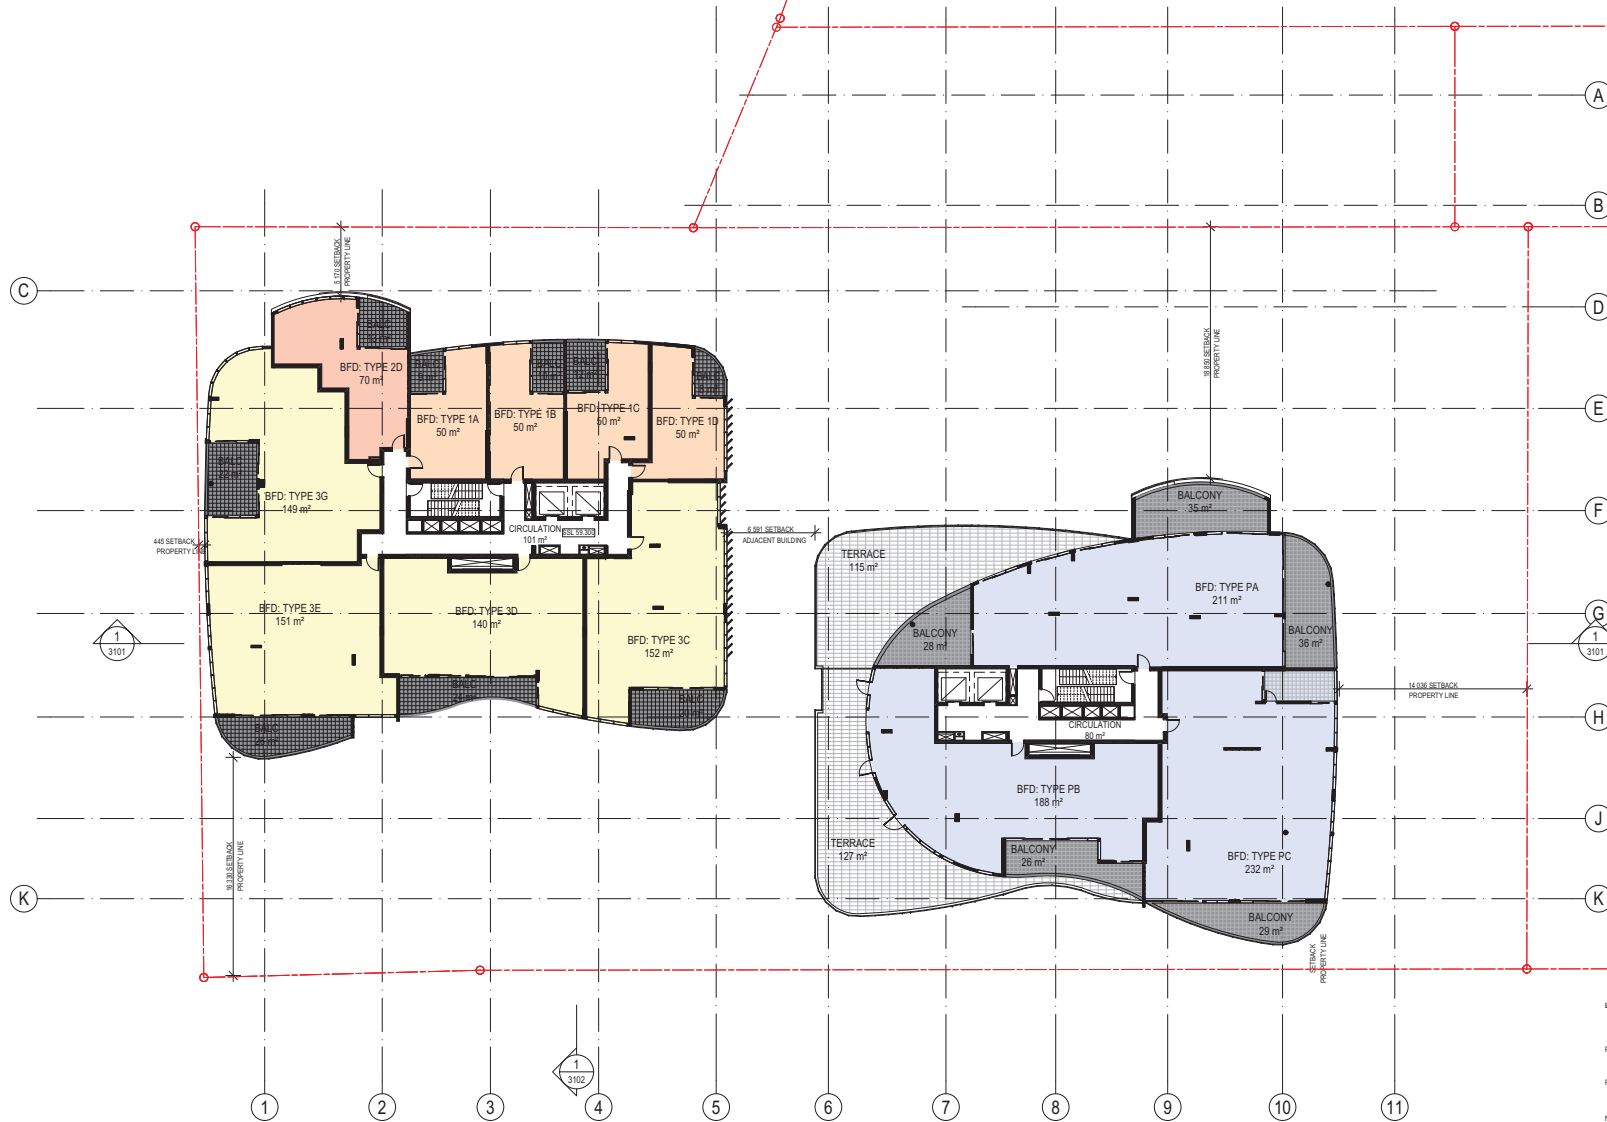

LEGEND

1 BED	1
2 BED	2
3 BED	3
PREMIUM APARTMENTS	4
3 BED	5
PENTHOUSE APARTMENTS	6

NOTE:
ALL EXTERIOR SURFACE FINISH DESIGNATIONS ARE INDICATIVE. SEE LANDSCAPE PLAN FOR EXTERIOR HARDWARE/SCAPE LAYOUT. SEE EXTERIOR ELEVATIONS FOR ARCHITECTURAL SURFACE IDENTIFICATION.

1 FLOOR PLAN - LEVEL 17
SCALE 1:200 @ A1
SCALE 1:400 @ A3

Schematic
PORTSIDE EAST

COPYRIGHT ©COTTEE PARKER ARCHITECTS PTY LTD
K:\140311404\0111 Broadsheet 15b-16b Residential Portside East\0111 EDO Master DA.jdx 31/01/2017 11:15 AM



SCALE 1:200 @ A1

NO	DESCRIPTION	DATE	BY
01	DATE SUBMITTED	31/01/2017	DL
02	DATE FOR INFORMATION	05/01/2017	DL
03	DATE FOR SUBMISSION	12/01/17	DL
04	DATE FOR SUBMISSION	18/01/2016	DL
05	DEVELOPMENT APPROVAL RESUBMITTAL	22/01/16	DL
06	DEVELOPMENT APPROVAL RESUBMITTAL AREA AMENDMENTS	01/01/16	DL
07	DEVELOPMENT APPROVAL RESUBMITTAL	10/01/16	DL
08	PRINCIPAL'S PROJECT RED. SET	01/01/15	DL
09	REVISIONS	DATE	BY


Amendments

Client
BROOKFIELD RESIDENTIAL PROPERTIES
Project Name and Location
PORTSIDE EAST, LOT 16A, 16B PORTSIDE EAST, HAMILTON, BRISBANE
Drawing Title
FLOOR PLAN - LEVEL 17

Scale As Shown	Date SEPT 2016	Job no. 4911
Drawn DL	Checked SB	Approved SB
Drawing no. SD 2013.0	Issue 07	

Cottee Parker Architects Pty Ltd
ABN 77 010 924 106
Brisbane Office
201 Montague Road
West End QLD 4101
T 617 3846 7422
F 617 3846 7433
W www.cottee-parker.com.au



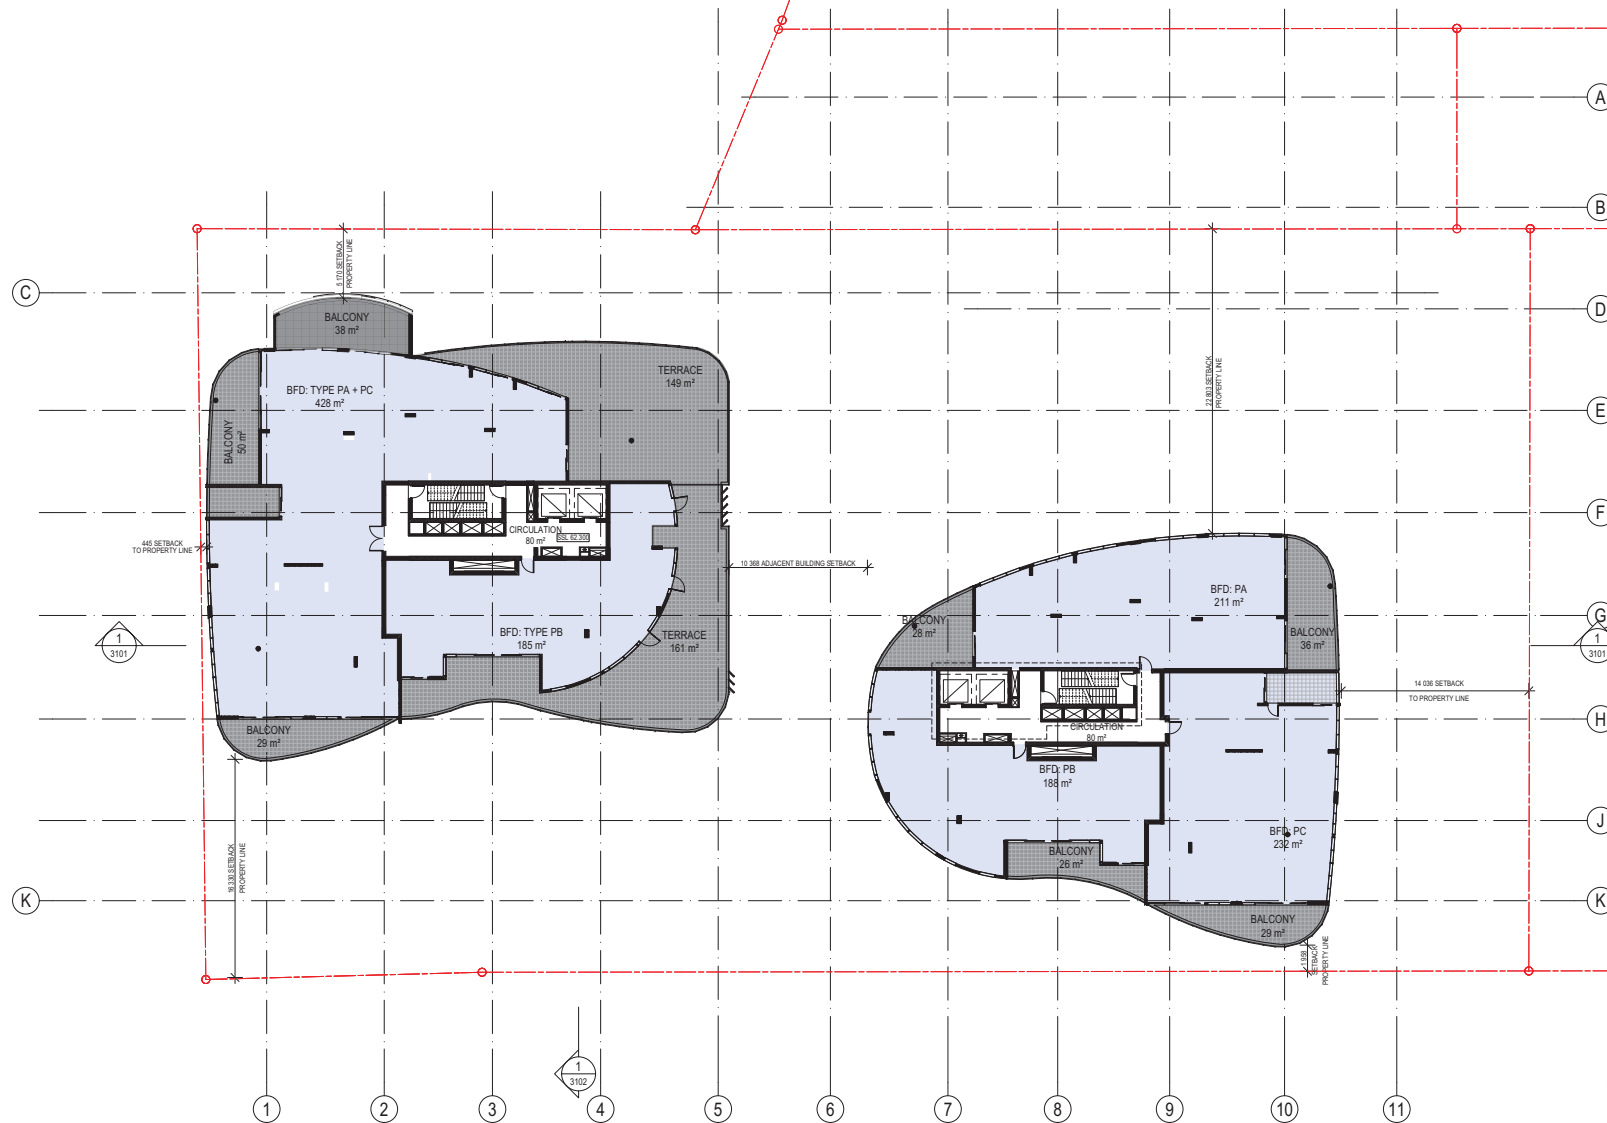

LEGEND
3 BED
PENTHOUSE APARTMENTS

NOTE:
ALL EXTERIOR SURFACE FINISH DESIGNATIONS ARE INDICATIVE. SEE LANDSCAPE PLAN FOR
EXTERIOR HARDWARE/SCAPE LAYOUT. SEE EXTERIOR ELEVATIONS FOR ARCHITECTURAL
SURFACE IDENTIFICATION.

FLOOR PLAN - LEVEL 18 - PENTHOUSE APARTMENTS

SCALE 1:200 @ A1
SCALE 1:400 @ A3

Schematic
PORTSIDE EAST

COPYRIGHT © COTTEE PARKER ARCHITECTS PTY LTD
BIM Server: C:\PDA\BIM\BIM - BIM Server 19\1400\111 Portside East Master: 9/12/2016: 10:12 AM



0 2 4 6 8 10 12 14 16 18 20 metres

Rev	Description	Date	By
00	DA RE-SUBMISSION	01/12/2016	DL
1	DEVELOPMENT APPROVAL RESUBMITTAL	22/03/16	DL
2	DEVELOPMENT APPROVAL RESUBMITTAL - AREA AMENDMENTS	01/03/16	DL
3	DEVELOPMENT APPROVAL RESUBMITTAL	01/03/16	DL
4	DEVELOPMENT APPROVAL RESUBMITTAL	01/03/16	DL
5	PRINCIPAL'S PROJECT REQ. SET	01/03/16	DL
6	Issue 1 Revision	01/03/16	DL
7	Amendments	01/03/16	DL

Client
BROOKFIELD RESIDENTIAL PROPERTIES

Project Name and Location
PORTSIDE EAST, LOT 16A, 16B PORTSIDE EAST, HAMILTON, BRISBANE

Drawing Title
FLOOR PLAN - LEVEL 18 - PENTHOUSE APARTMENTS

Scale
As Shown

Drawn
DL

Drawing no.
SD 2015.0

Date
SEPT 2016

Checked
SB

Issue
00

Job no.
4911


Approved
SB

Issue
00

Cottee Parker Architects Pty Ltd
ABN 77 010 924 106

Brisbane Office
201 Montague Road
West End QLD 4101
T 617 3846 7422
F 617 3846 7433
W www.cotteeparker.com.au



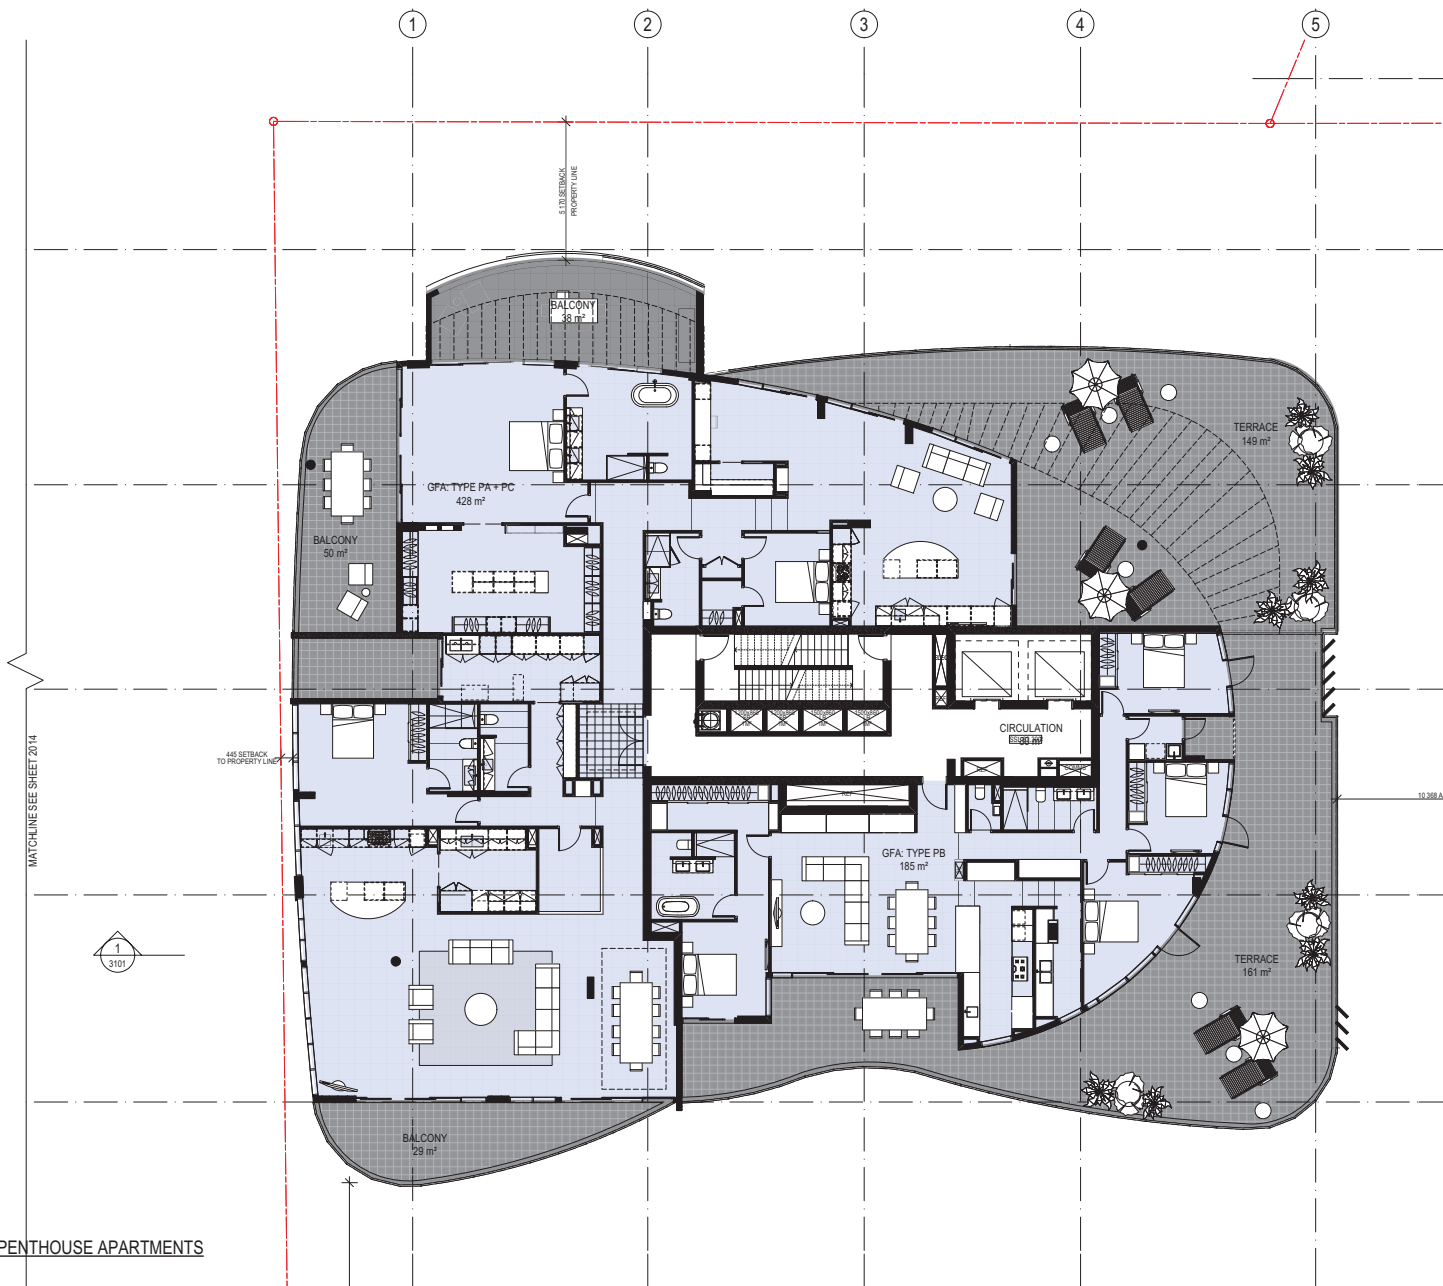

1 FLOOR PLAN - LEVEL 18 - PENTHOUSE APARTMENTS

SCALE 1:100 @ A1
SCALE 1:200 @ A3

NOTE:
ALL EXTERIOR SURFACE FINISH DESIGNATIONS ARE INDICATIVE. SEE LANDSCAPE PLAN FOR EXTERIOR HARDSCAPE LAYOUT. SEE EXTERIOR ELEVATIONS FOR ARCHITECTURAL SURFACE IDENTIFICATION.

Schematic
PORTSIDE EAST

COPYRIGHT COTTEE PARKER ARCHITECTS PTY LTD
BIM Server: C:\P\BIM\BIM - BIM Server 18\1400\11 Portside East Master: 9/12/2016: 10:12 AM




00	DATE SUBMISSION	01/12/2016	DL
01	REVISION		DL
02	AMENDMENTS		DL

Client
BROOKFIELD RESIDENTIAL PROPERTIES
Project Name and Location
PORTSIDE EAST, LOT 16A, 16B PORTSIDE EAST, HAMILTON, BRISBANE
Drawing Title
FLOOR PLAN - LEVEL 18 - PENTHOUSE APARTMENTS 16A - ENLARGED

Scale	Date	Job no.
As Shown	SEPT 2016	4911
Drawn	Checked	Approved
DL	SB	SB
Drawing no.	Issue	
SD 2015.1	00	

Cottee Parker Architects Pty Ltd
ABN 77 010 924 106
Brisbane Office
201 Montague Road
West End QLD 4101
T 617 3846 7422
F 617 3846 7433
W www.cottee-parker.com.au



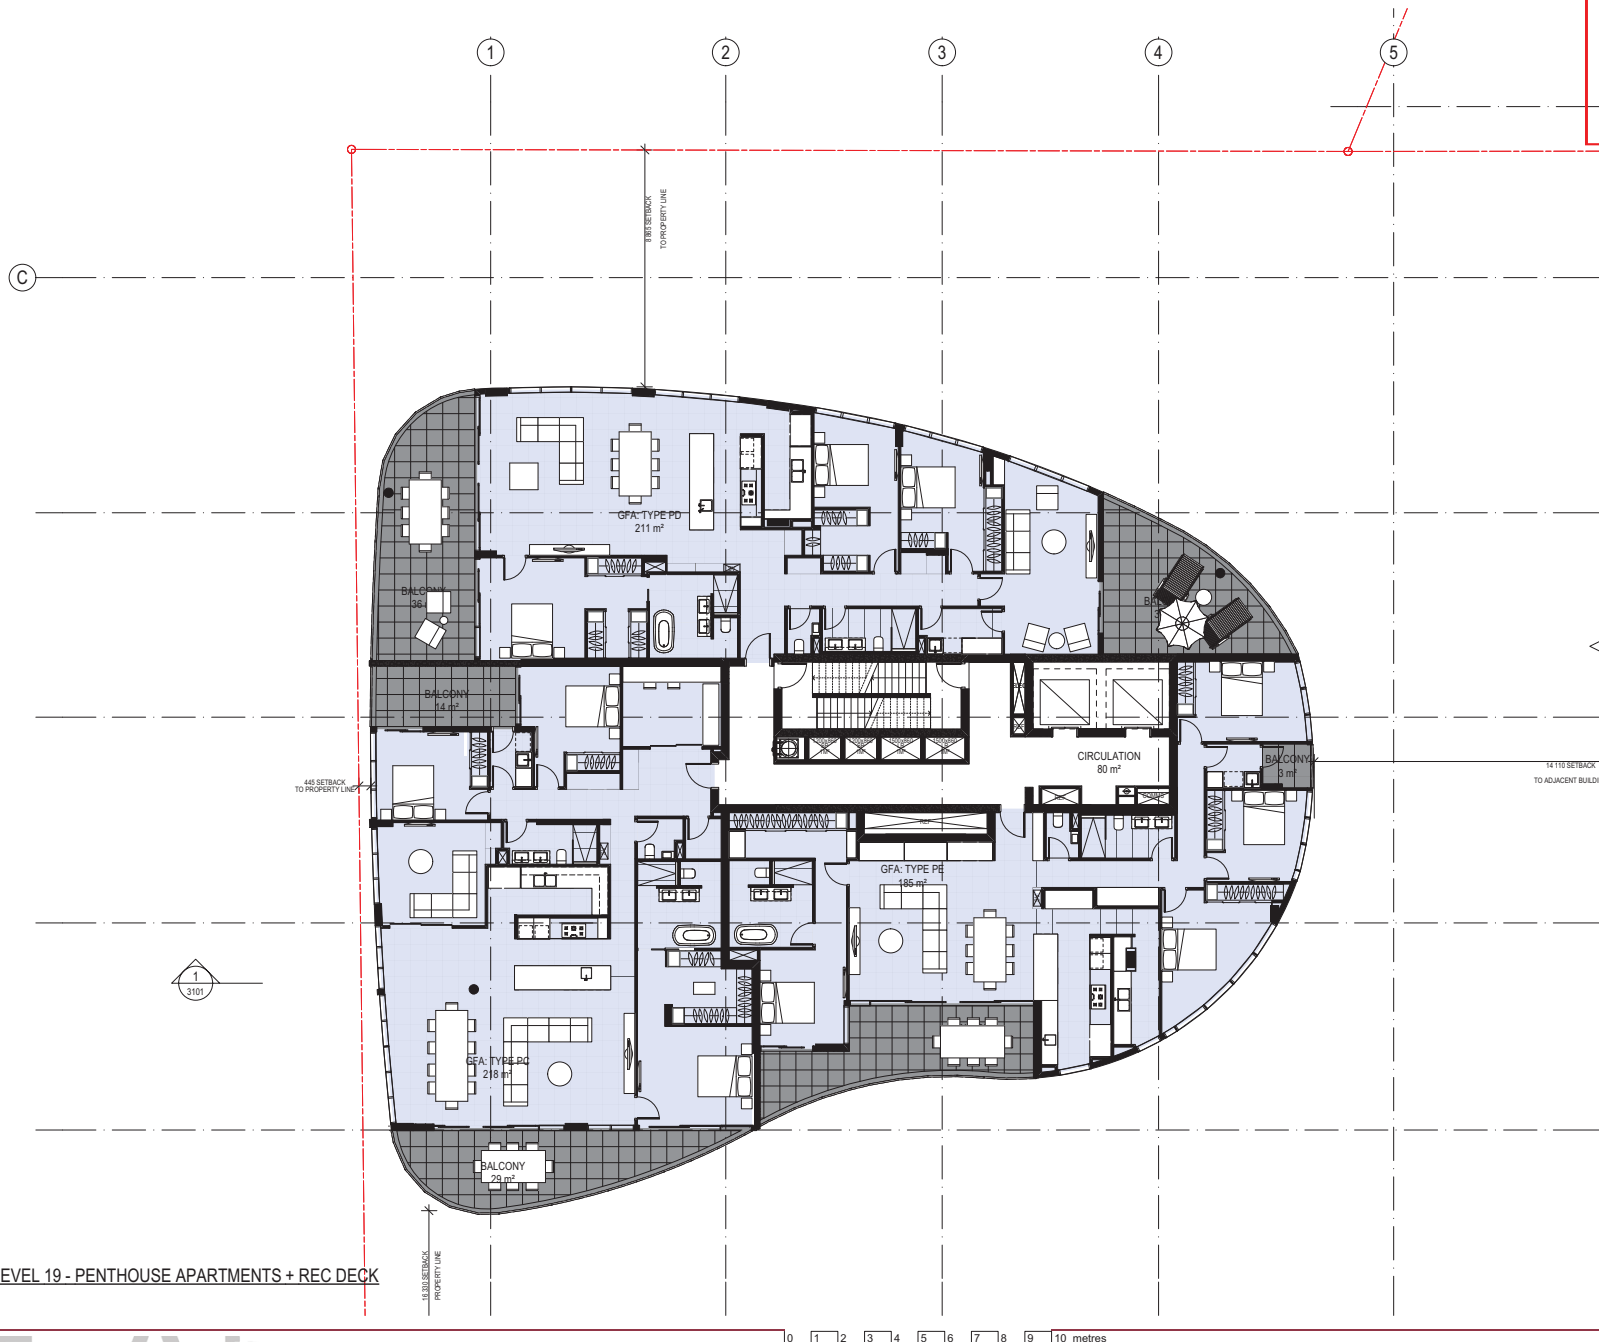

LEGEND
3 BED
PENTHOUSE APARTMENTS

NOTE:
ALL EXTERIOR SURFACE FINISH DESIGNATIONS ARE INDICATIVE. SEE LANDSCAPE PLAN FOR
EXTERIOR HARDSCAPE LAYOUT. SEE EXTERIOR ELEVATIONS FOR ARCHITECTURAL
SURFACE IDENTIFICATION.

1 FLOOR PLAN - LEVEL 19 - PENTHOUSE APARTMENTS + REC DECK
SCALE 1:100 @ A1
SCALE 1:200 @ A3

Schematic
PORTSIDE EAST

COPYRIGHT © COTTEE PARKER ARCHITECTS PTY LTD
BIM Server: C:\P\BIM\BIM - BIM Server 19\1400\911 Portside East Master: 9/12/2016: 10:16 AM



08	DA RE SUBMISSION	01/10/2016	DL
07	DEVELOPMENT APPROVAL RESUBMITTAL	20/05/16	DL
06	DEVELOPMENT APPROVAL RESUBMITTAL - AREA AMENDMENTS	07/03/16	DL
05	DEVELOPMENT APPROVAL RESUBMITTAL	03/02/16	LCR
04	PRINCIPAL PROJECT REB. SET	02/10/15	DL
03	DESIGN APPROVAL APPLICATION RESUBMITTAL	26/09/15	LCR
02	FOR INFORMATION	17/09/15	LCR
01	DESIGN APPROVAL APPLICATION	17/09/15	LCR
00	COST SUMMARY REDUCTION	20/07/15	LCR
Issue 1	Revisions	04/08/15	BA
Amendments			

Client
BROOKFIELD RESIDENTIAL PROPERTIES
Project Name and Location
PORTSIDE EAST, LOT 16A, 16B PORTSIDE EAST, HAMILTON, BRISBANE
Drawing Title
FLOOR PLAN - LEVEL 19 - PENTHOUSE APARTMENTS 16A - ENLARGED

Scale As Shown	Date SEPT 2016	Job no. 4911
Drawn DL	Checked SB	Approved SB
Drawing no. SD 2016.1	Issue 00	


Cottee Parker Architects Pty Ltd
ABN 77 010 924 106
Brisbane Office
201 Montague Road
West End QLD 4101
T 617 3846 7422
F 617 3846 7433
W www.cotteeparker.com.au

COTTEE
PARKER

PLANS AND DOCUMENTS
referred to in the PDA
DEVELOPMENT APPROVAL

Approval no: DEV2016/760

Date: 2 March 2017

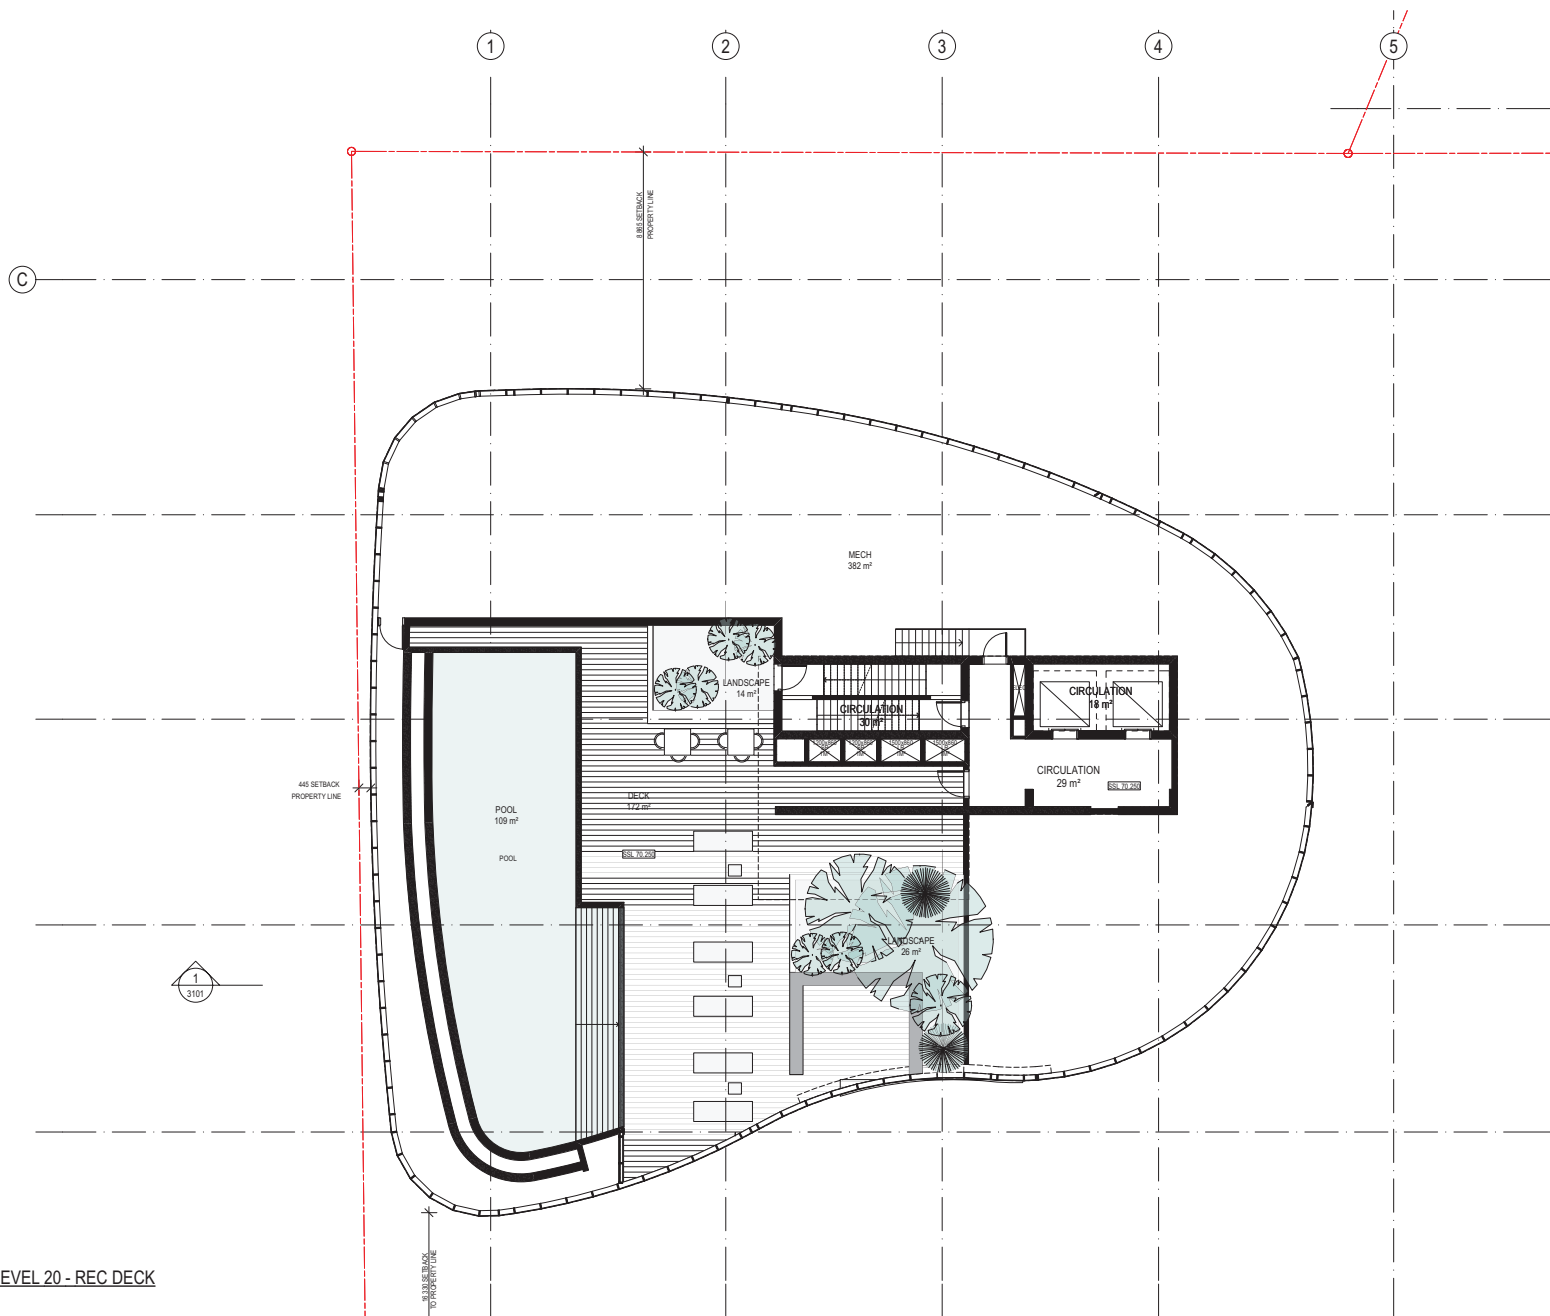

1 FLOOR PLAN - LEVEL 20 - REC DECK

SCALE 1:100 @ A1
SCALE 1:200 @ A3

NOTE:
ALL EXTERIOR SURFACE FINISH DESIGNATIONS ARE INDICATIVE. SEE LANDSCAPE PLAN FOR EXTERIOR HARDSCAPE LAYOUT. SEE EXTERIOR ELEVATIONS FOR ARCHITECTURAL SURFACE IDENTIFICATION.

Schematic
PORTSIDE EAST

COPYRIGHT COTTEE PARKER ARCHITECTS PTY LTD
BIM Server: C:\PDA\BIM\BIM - BIM Server 19\1400\911 Portside East Master: 9/12/2016: 10:13 AM



Rev	Description	Date	By
00	DA RE-SUBMISSION	09/12/2016	DL
01	DEVELOPMENT APPROVAL RE-SUBMITTAL	22/03/16	DL
02	DEVELOPMENT APPROVAL RE-SUBMITTAL	10/03/2016	LCR
03	PRINCIPAL'S PROJECT REG. SET	02/03/15	DL
04	DESIGN APPROVAL APPLICATION RE-SUBMITTAL	20/03/15	LCR
05	FOR INFORMATION	17/03/15	LCR
06	DESIGN APPROVAL APPLICATION	17/03/15	LCR
07	REVISION	12/03/15	DL

Client
BROOKFIELD RESIDENTIAL PROPERTIES

Project Name and Location
PORTSIDE EAST, LOT 16A, 168 PORTSIDE EAST, HAMILTON, BRISBANE

Drawing Title
FLOOR PLAN - LEVEL 20 - RECREATION DECK 16A - ENLARGED

Scale	Date	Job no.
As Shown	SEPT 2016	4911
Drawn	Checked	Approved
DL	SB	SB
Drawing no.	Issue	
SD 2017	00	

Cottee Parker Architects Pty Ltd
ABN 77 010 924 106

Brisbane Office
201 Montague Road
West End QLD 4101


T 617 3846 7422
F 617 3846 7433
W www.cotteeparker.com.au





COPYRIGHT COTTEE PARKER ARCHITECTS PTY LTD
K:\1400\14004911 Brookfield 16a-16b Residential Portside\Arch\CAD\Master\4911 EDQ Master DA.pln: 31/01/2017: 2:57 PM

Approval no:	DEV2016/760
Date:	2 March 2017

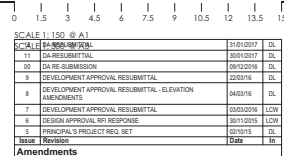


Scale As Shown	Date SEPT 2016	Job no. 4911
Drawn DL	Checked SB	Approved SB
Drawing no. SD 3001		Issue 12

Cottree Parker Architects Pty Ltd
ABN 77 010 924 106

Brisbane Office
201 Montague Road
West End QLD 4101

T 617 3846 7422
F 617 3846 7433
W www.cottreeparker.com.au

COTTEE
PARKER

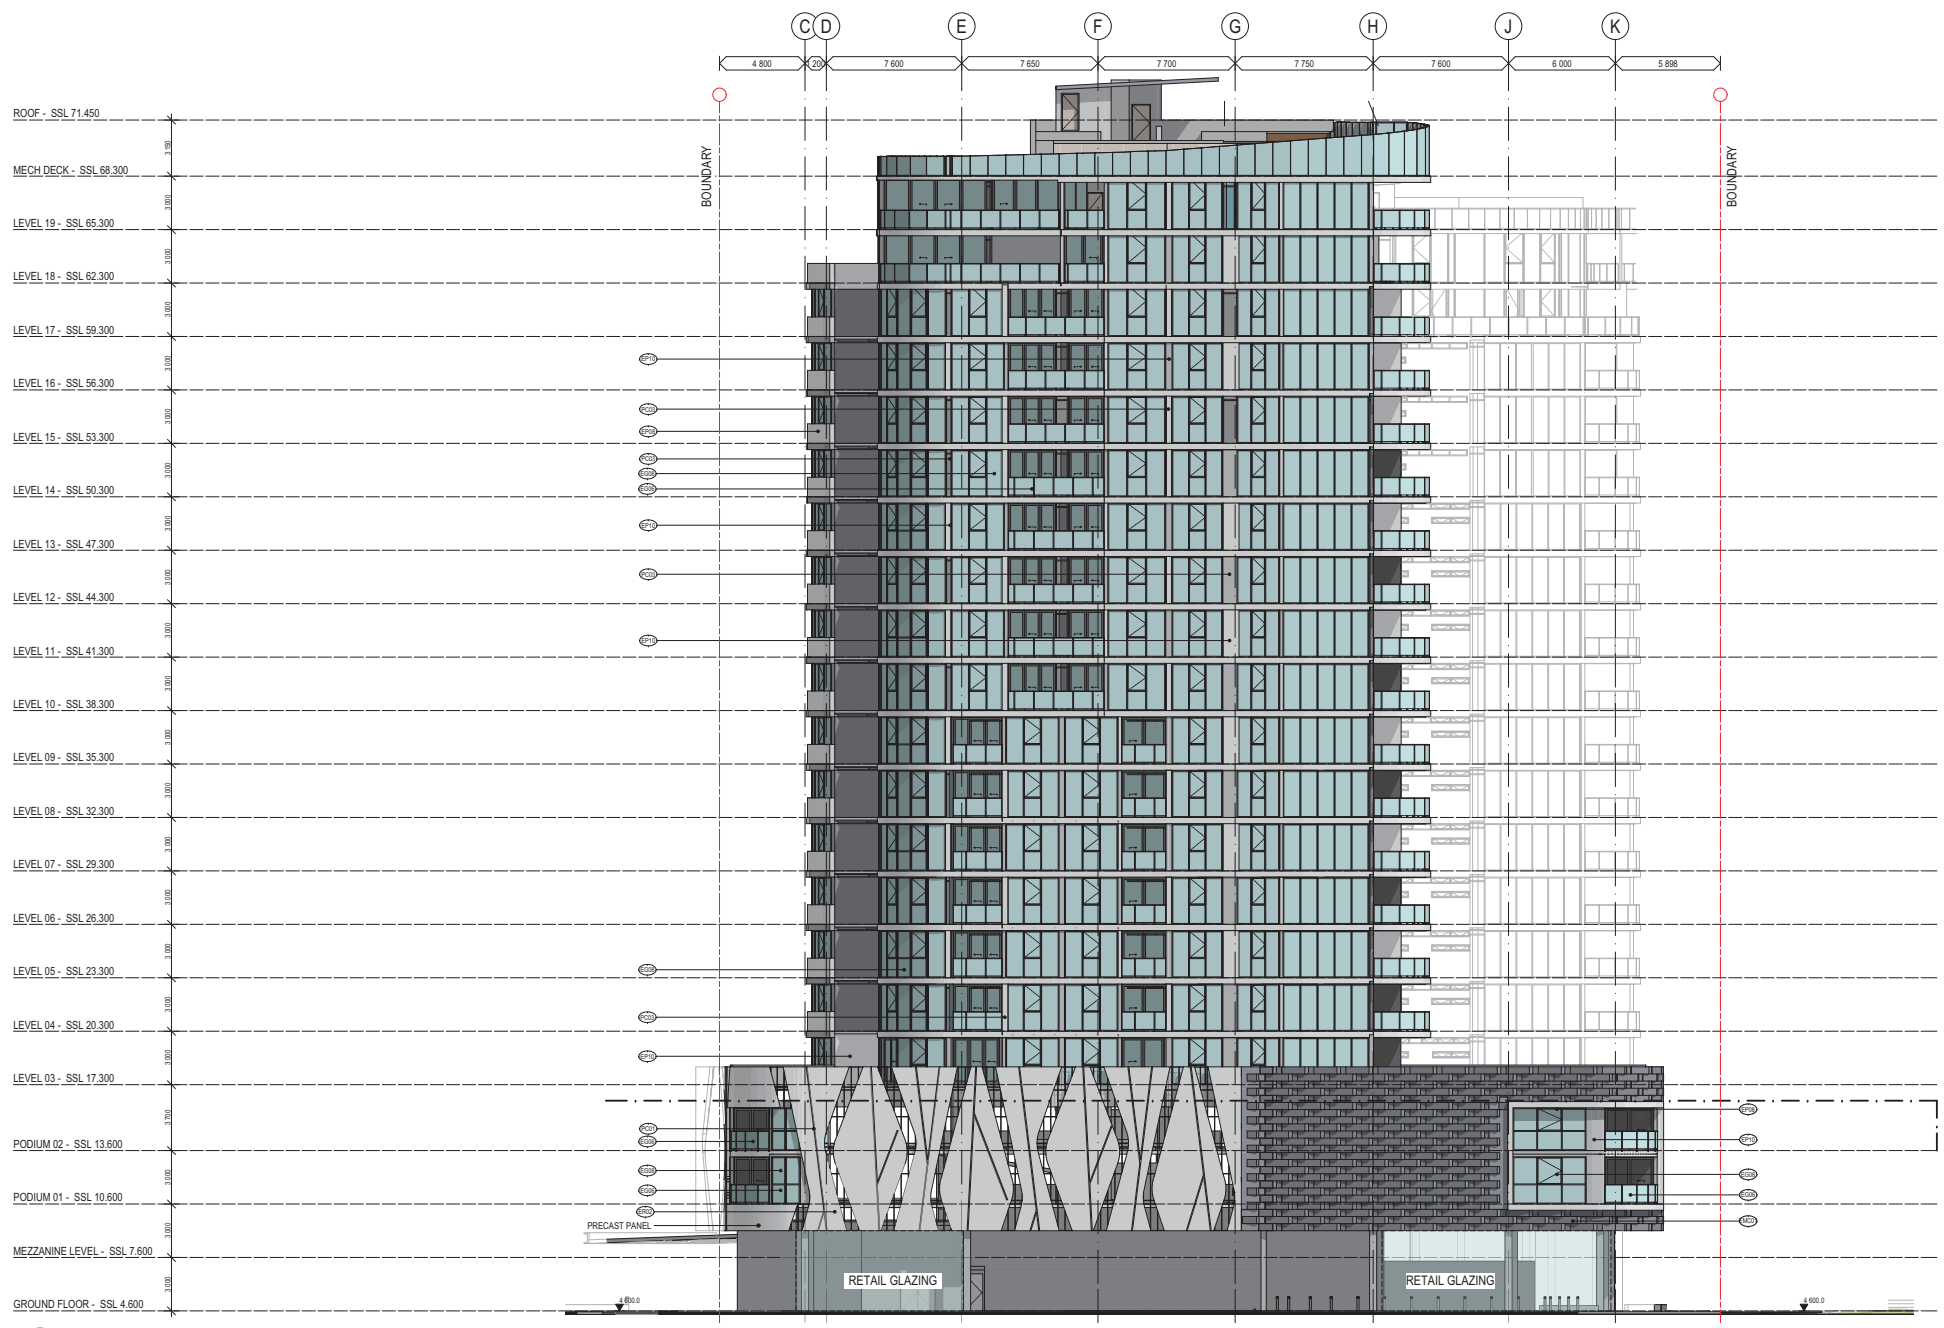

NOTE:
REFER TO EXTERIOR FINISHES SCHEDULE
WD6500 FOR ALL FINISH DESIGNATIONS

1 WEST ELEVATION
SCALE 1:150 @ A1
SCALE 1:300 @ A3

Schematic
PORTSIDE EAST
COPYRIGHT © COTTEE PARKER ARCHITECTS PTY LTD
BIM Server: C:\P\DESIGN\BIM - BIM Server 19\4\00\911 Portside East Master: 9/12/2016: 10:13 AM

PLANS AND DOCUMENTS
referred to in the PDA
DEVELOPMENT APPROVAL

Approval no: DEV2016/760
Date: 2 March 2017



0 1.5 3 4.5 6 7.5 9 10.5 12 13.5 15 metres

00	DAY RE SUBMISSION	01/02/2016	DL
01	DEVELOPMENT APPROVAL RESUBMITTAL	22/02/16	DL
02	AMENDMENTS	04/03/16	DL
03	DEVELOPMENT APPROVAL RESUBMITTAL	03/03/2016	LDR
04	DEVELOPMENT APPROVAL RESUBMITTAL	03/03/2016	LDR
Client
BROOKFIELD RESIDENTIAL PROPERTIES

Project Name and Location
PORTSIDE EAST, LOT 16A, 16B PORTSIDE EAST, HAMILTON, BRISBANE

Drawing Title
WEST ELEVATION

Scale
As Shown

Date
SEPT 2016

Job no.
4911

Drawn
DL

Checked
SB

Approved
SB


Drawing no.
SD 3004

Cottee Parker Architects Pty Ltd
ABN 77 010 924 106

Brisbane Office
201 Montague Road
West End QLD 4101

T 617 3846 7422
F 617 3846 7433
W www.cotteeparker.com.au

COTTEE PARKER

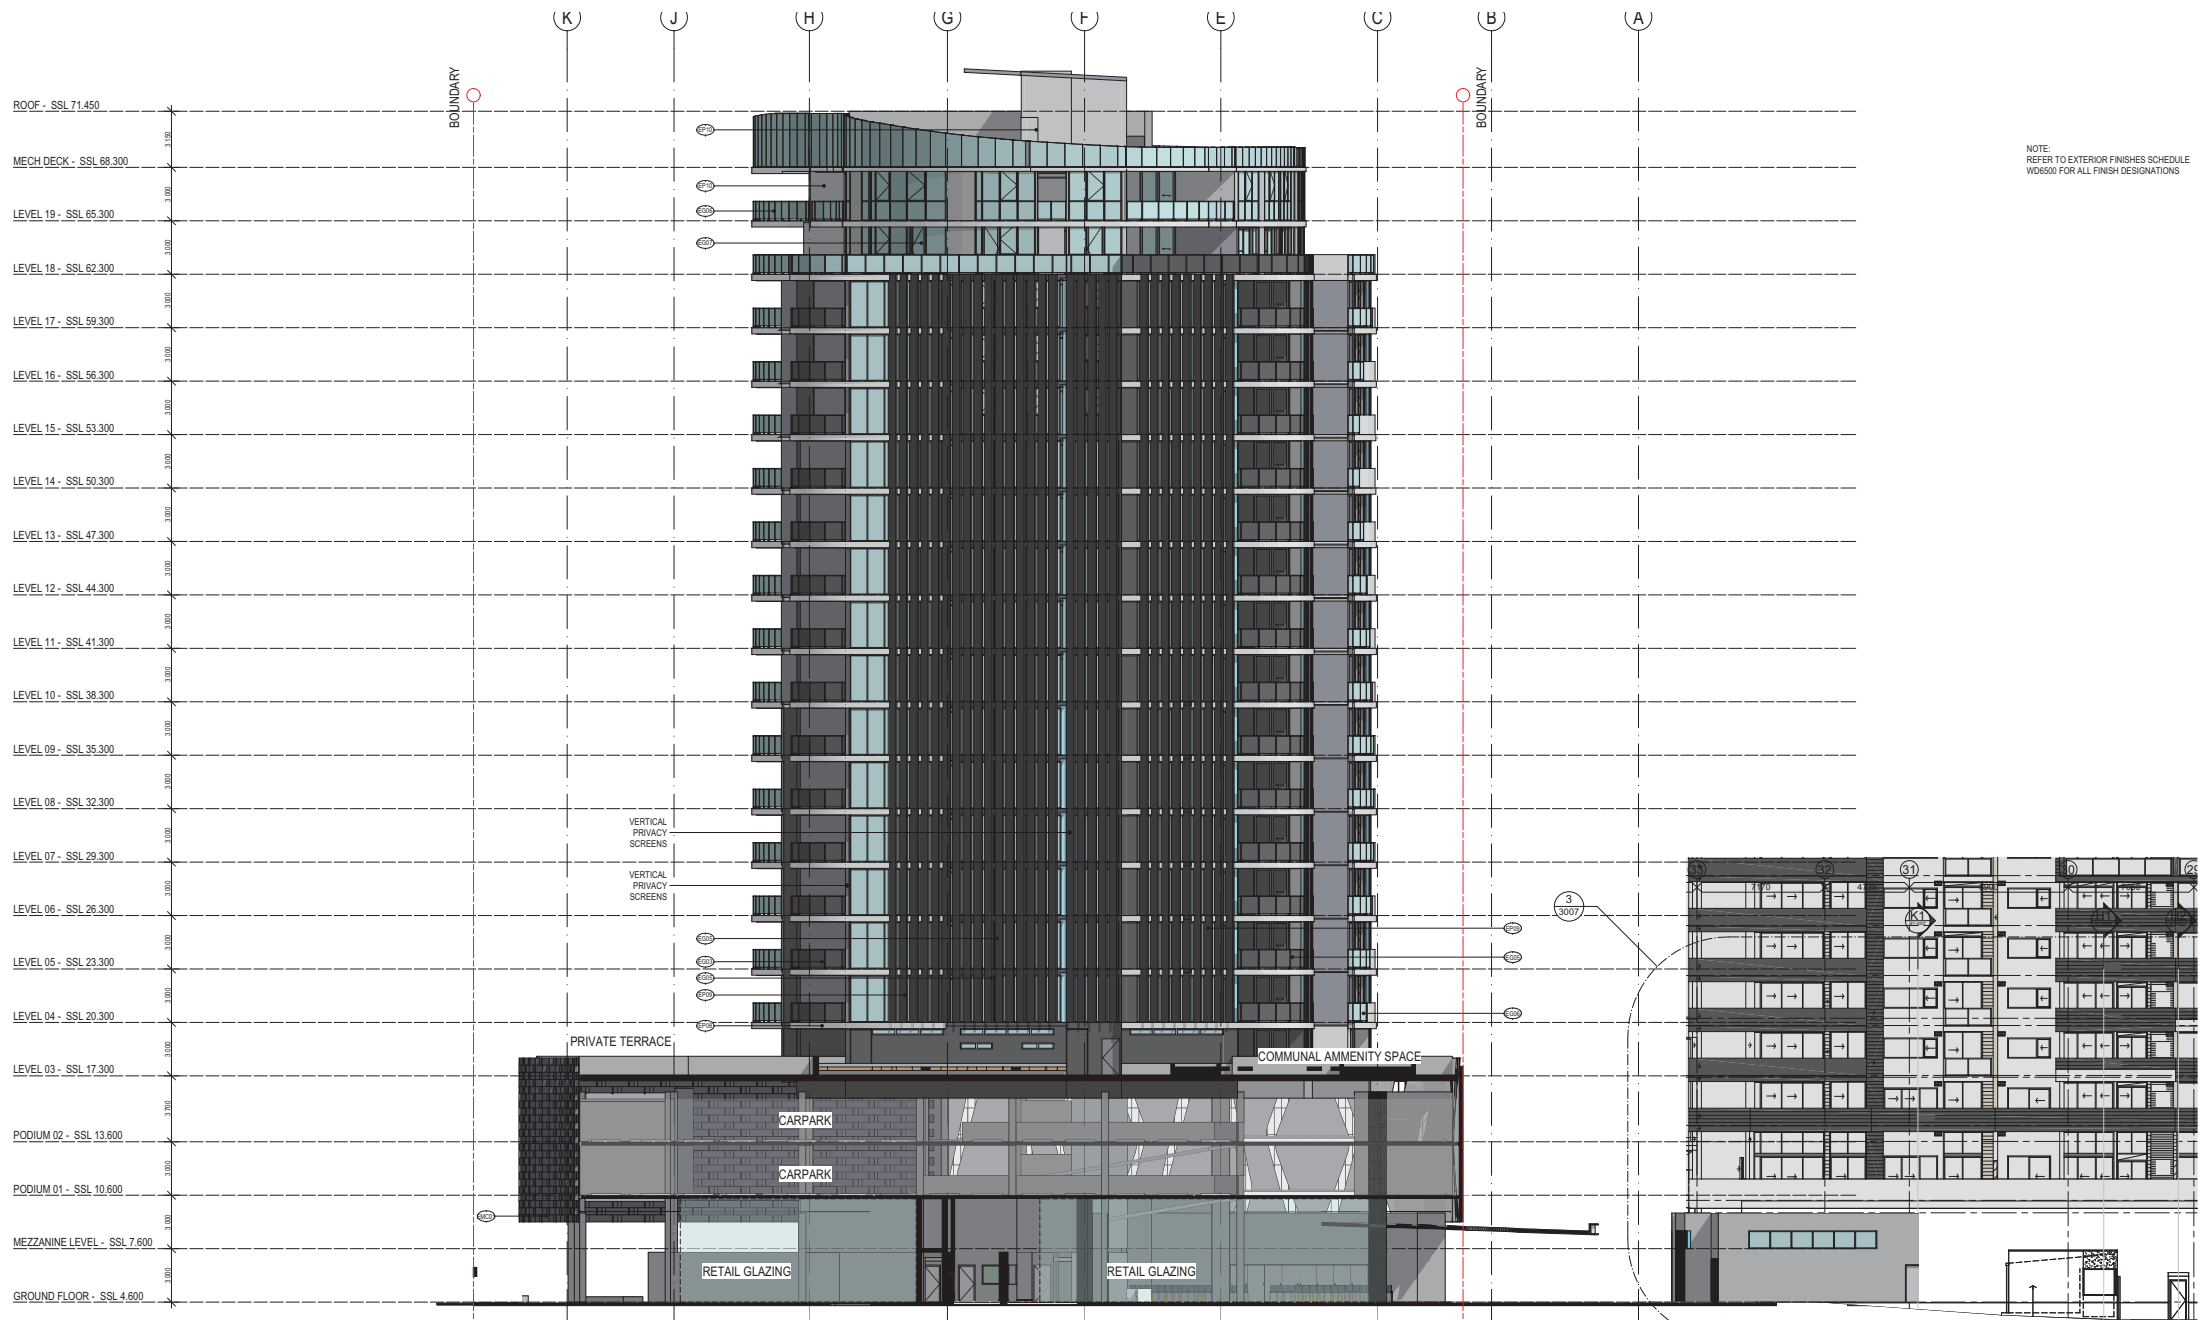

NOTE:
REFER TO EXTERIOR FINISHES SCHEDULE
WD6500 FOR ALL FINISH DESIGNATIONS

1 EAST SECTIONAL ELEVATION
SCALE 1:150 @ A1
SCALE 1:300 @ A3

Schematic
PORTSIDE EAST
COPYRIGHT ©COTTEE PARKER ARCHITECTS PTY LTD
K:\14031404\0111 Broadsheet 156-168 Residential Portside East\3D\CAD\Master\0111 EDO Master DA.jpk 31/01/2017 3:57 PM

PLANS AND DOCUMENTS
referred to in the PDA
DEVELOPMENT APPROVAL

Approval no: DEV2016/760
Date: 2 March 2017



SCALE 1:150 @ A1	
11	11/01/2017 DL
10	10/01/2017 DL
9	09/01/2017 DL
8	08/01/2017 DL
7	07/01/2017 DL
6	06/01/2017 DL
5	05/01/2017 DL
4	04/01/2017 DL
3	03/01/2017 DL
2	02/01/2017 DL
1	01/01/2017 DL
Amendments	

Client
BROOKFIELD RESIDENTIAL PROPERTIES

Project Name and Location
PORTSIDE EAST, LOT 16A, 16B PORTSIDE EAST, HAMILTON, BRISBANE

Drawing Title
EAST SECTIONAL ELEVATION

Scale	Date	Job no.
As Shown	SEPT 2016	4911
Drawn	Checked	Approved
DL	SB	SB
Drawing no.	Issue	
SD 3005	12	


Cottee Parker Architects Pty Ltd
ABN 77 010 924 106

Brisbane Office
201 Montague Road
West End QLD 4101

T 617 3846 7422
F 617 3846 7433
W www.cotteeparker.com.au

COTTEE PARKER

NOTE:
REFER TO EXTERIOR FINISHES SCHEDULE
WD6500 FOR ALL FINISH DESIGNATIONS

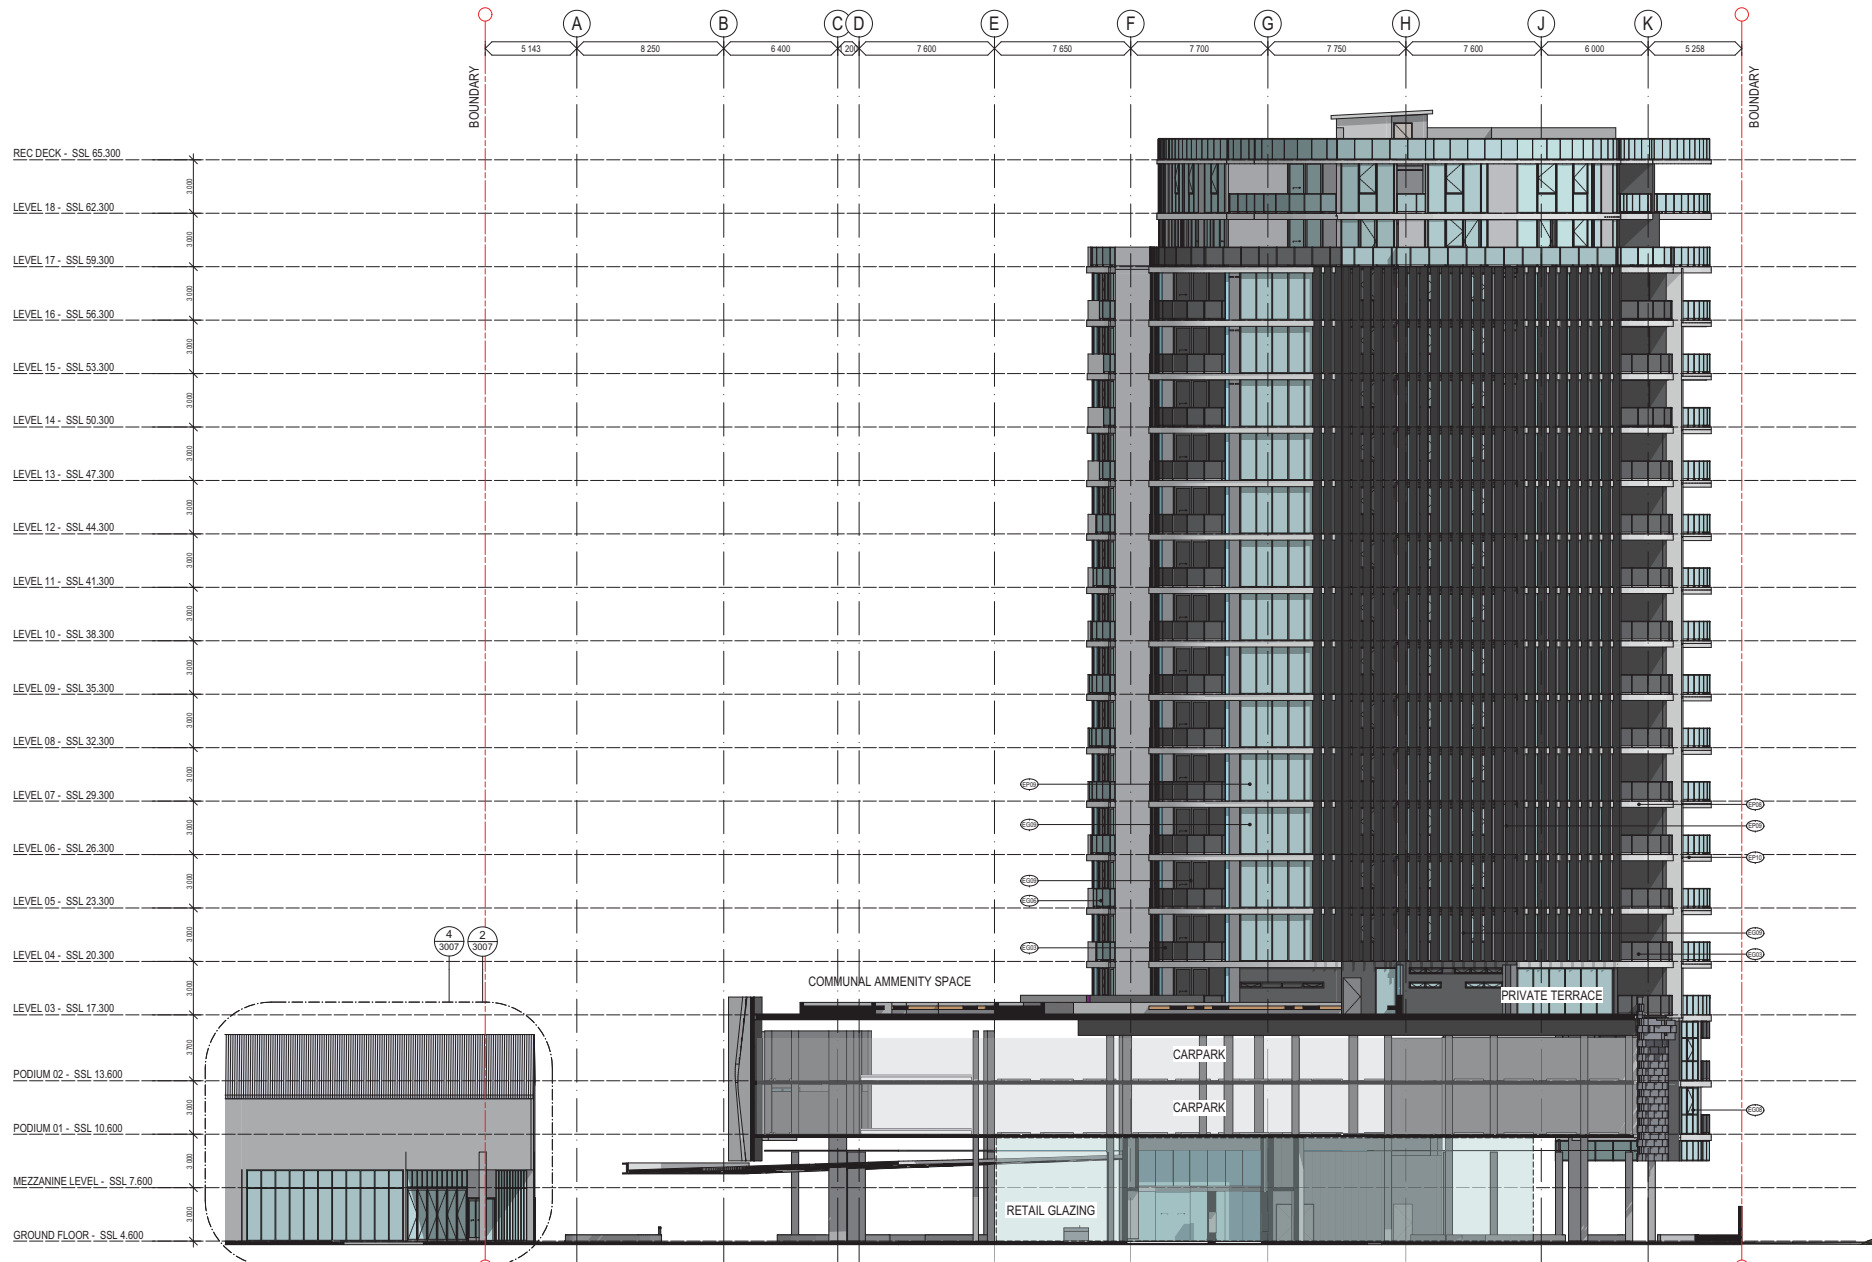

1 WEST SECTIONAL ELEVATION
SCALE 1:150 @ A1
SCALE 1:300 @ A3

PLANS AND DOCUMENTS
referred to in the PDA
DEVELOPMENT APPROVAL

Approval no: DEV2016/760
Date: 2 March 2017



SCALE 1:150 @ A1			
10	10	10/10/2017	DL
9	9	09/10/2017	DL
8	8	08/10/2017	DL
7	7	07/10/2017	DL
6	6	06/10/2017	DL
5	5	05/10/2017	DL
4	4	04/10/2017	DL
3	3	03/10/2017	DL
2	2	02/10/2017	DL
1	1	01/10/2017	DL
Amendments			

Client
BROOKFIELD RESIDENTIAL PROPERTIES
Project Name and Location
PORTSIDE EAST, LOT 16A, 16B PORTSIDE EAST, HAMILTON, BRISBANE
Drawing Title
WEST SECTIONAL ELEVATION


Scale As Shown	Date SEPT 2016	Job no. 4911
Drawn DL	Checked SB	Approved SB
Drawing no. SD 3006	Issue 11	

Cottee Parker Architects Pty Ltd
ABN 77 010 924 106
Brisbane Office
201 Montague Road
West End QLD 4101
T 617 3846 7422
F 617 3846 7433
W www.cotteeparker.com.au

COTTEE
PARKER

Schematic
PORTSIDE EAST

COPYRIGHT ©COTTEE PARKER ARCHITECTS PTY LTD
K:\1403140\0111 Brookfield 16a-16b Residential Portside East\CAD\Master\0111 EDO Master DA.jpk: 31/01/2017: 3:57 PM

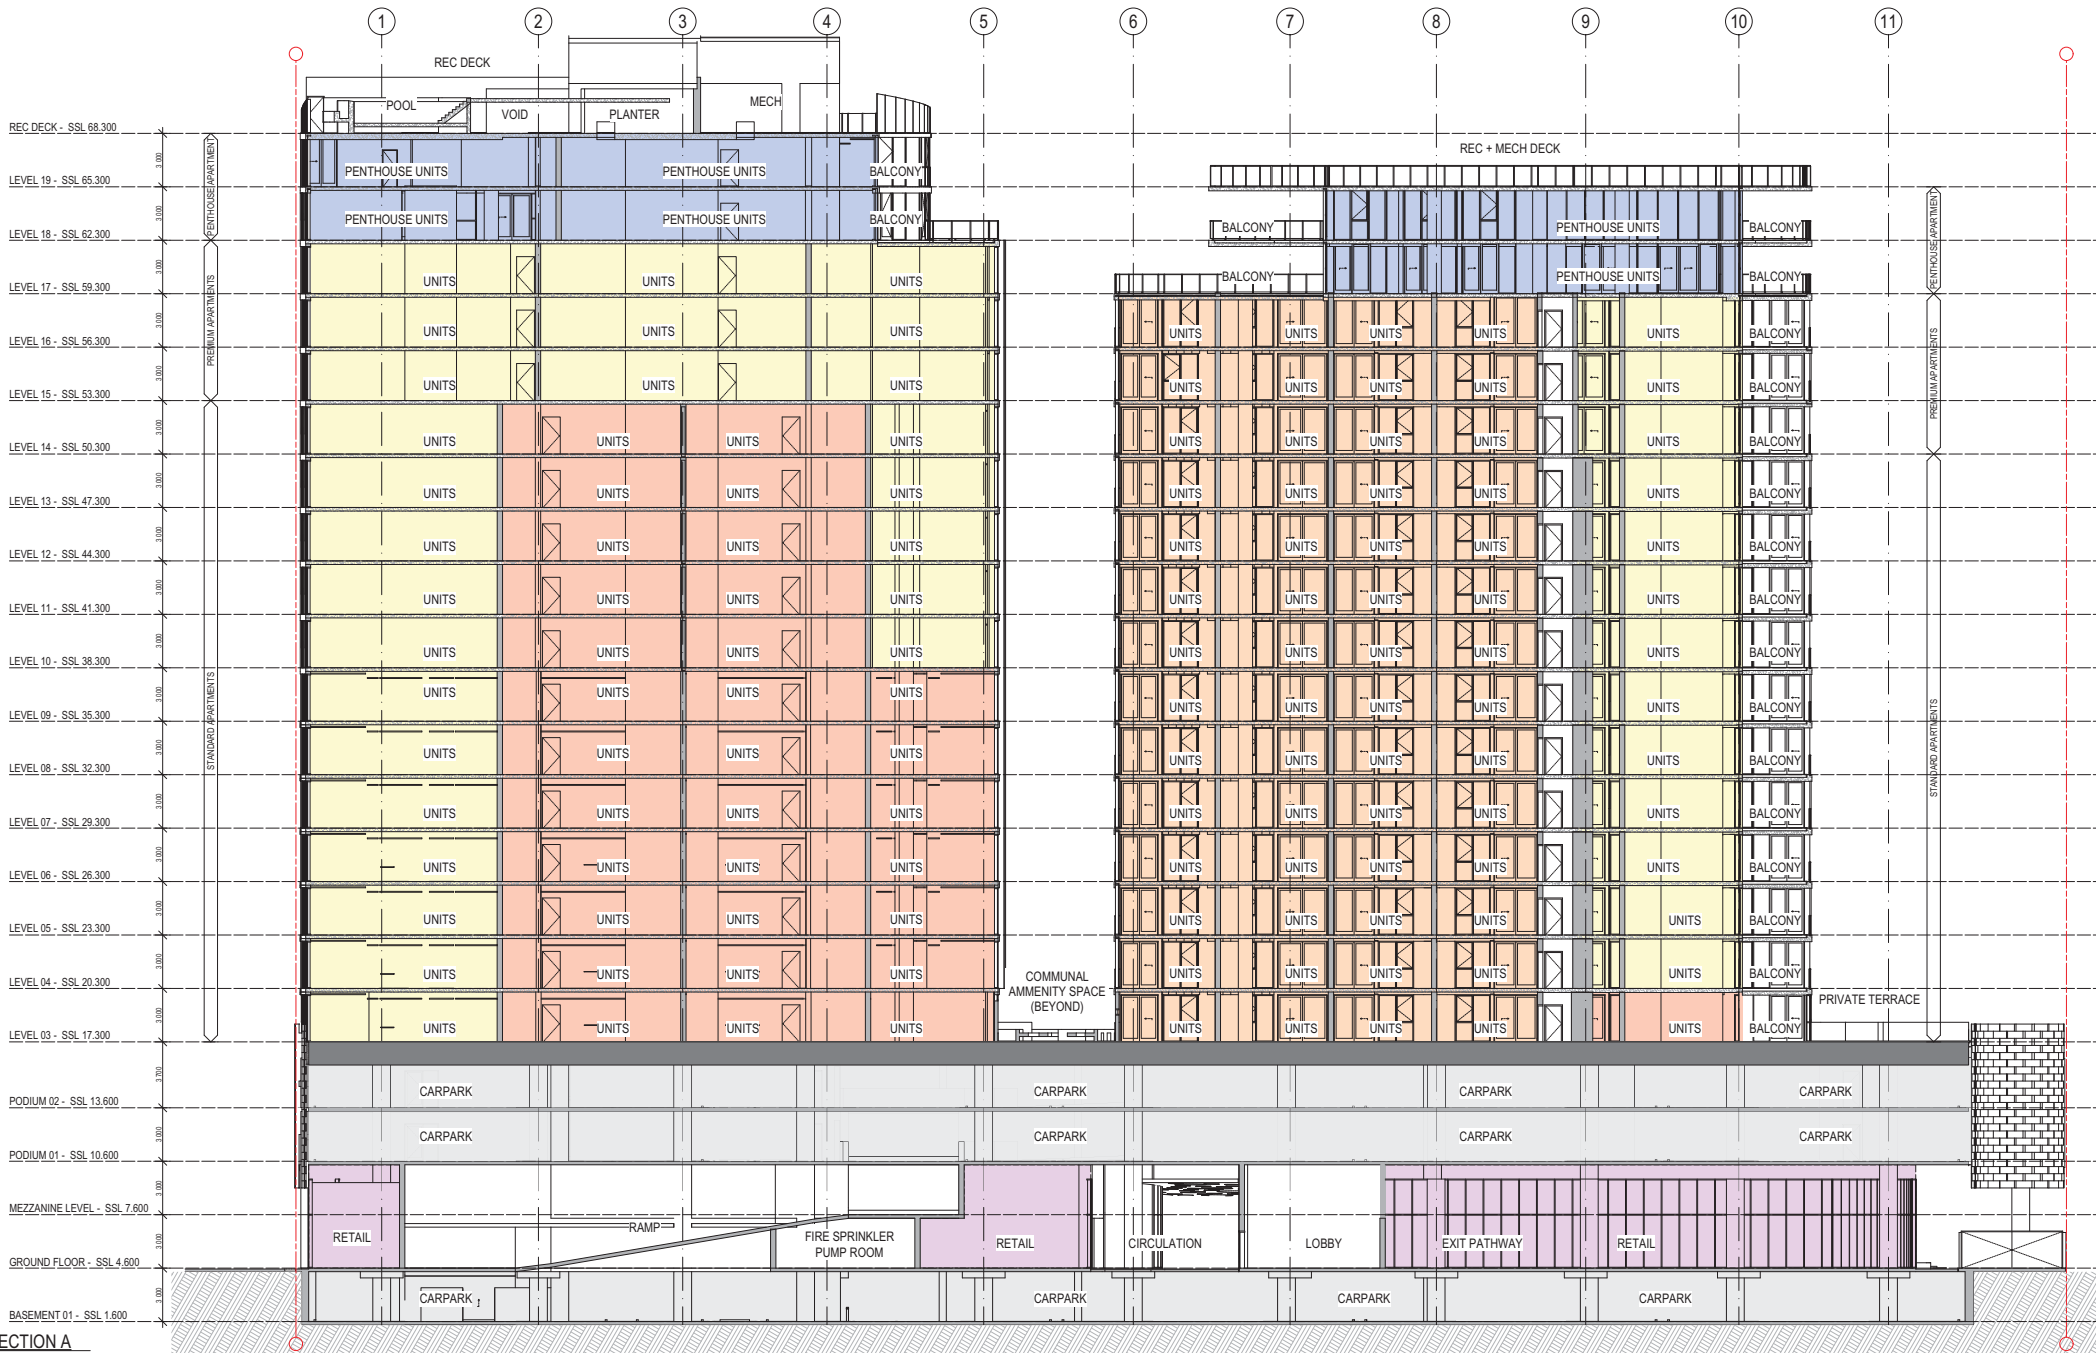

1 SECTION A
SCALE 1:150 @ A1
SCALE 1:300 @ A3

Schematic

PORTSIDE EAST

COPYRIGHT © COTTEE PARKER ARCHITECTS PTY LTD
K:\14011404\0111 Broadsheet 19b-19b Residential Portside East\CD\Master\0111 EDO Master DA.jpk: 31/01/2017: 2:59 PM

PLANS AND DOCUMENTS
referred to in the PDA
DEVELOPMENT APPROVAL

Approval no: DEV2016/760
Date: 2 March 2017



SCALE 1:150 @ A1	DATE	BY
01 PRELIMINARY	01/01/2017	DL
02 DA SUBMITTAL	05/02/2017	DL
03 DA RE-SUBMISSION	09/02/2019	DL
04 DEVELOPMENT APPROVAL RESUBMITTAL	22/03/16	DL
05 DEVELOPMENT APPROVAL RESUBMITTAL	03/02/2016	LCR
06 DESIGN APPROVAL RTI RESPONSE	09/10/2015	LCR
07 PRINCIPAL'S PROJECT REG. SET	01/01/16	DL
08 DESIGN APPROVAL APPLICATION RESUBMITTAL	29/09/15	DL
09 FOR INFORMATION	16/09/15	DL
10 REVISED	16/09/15	DL
11 AMENDMENTS		

Client
BROOKFIELD RESIDENTIAL PROPERTIES
Project Name and Location
PORTSIDE EAST, LOT 16A, 16B PORTSIDE EAST, HAMILTON, BRISBANE
Drawing Title
SECTION A

Scale
As Shown
Date
SEPT 2016
Job no.
4911
Drawn
DL
Checked
SB
Approved
SB
Drawing no.
SD 3101
Issue
10

Cottee Parker Architects Pty Ltd
ABN 77 010 924 106
Brisbane Office
201 Montague Road
West End QLD 4101
T 617 3846 7422
F 617 3846 7433
W www.cotteeparker.com.au

COTTEE PARKER

ACCOMMODATION SCHEDULE SUMMARY **LOT 16A+16B**

CLIENT: BROOKFIELD RESIDENTIAL PROPERTIES
 JOB No. 4911
 DOC No. 6901.1
 PROJECT: LOT 16A & 16B PORTSIDE EAST, HAMILTON
 ISSUE: Y
 DATE: 31.01.17
 BY: DG

DEVELOPMENT SUMMARY	LOT 16A	LOT 16B	TOTAL
TOTAL APARTMENTS	170	154	324
CAR PARKING	245	231	476
GFA SUMMARY	LOT 16A	LOT 16B	TOTAL
BASEMENT 01	32	32	64
GROUND	1,111	869	1,980
MEZZANINE	0	.	0
P01	287	286	573
P02	287	286	573
LEVEL 3	949	949	1,898
LEVEL 4	948	948	1,896
LEVEL 5	948	948	1,896
LEVEL 6	948	948	1,896
LEVEL 7	948	948	1,896
LEVEL 8	948	948	1,896
LEVEL 9	948	948	1,896
LEVEL 10	948	948	1,896
LEVEL 11	948	948	1,896
LEVEL 12	948	948	1,896
LEVEL 13	948	948	1,896
LEVEL 14	948	958	1,906
LEVEL 15	958	958	1,916
LEVEL 16	958	958	1,916
LEVEL 17	958	688	1,646
LEVEL 18	688	688	1,376
LEVEL 19 - PENTHOUSE + REC DECK	688	0	688
LEVEL 20 - REC DECK / MECH DECK	0	0	0
	17,344	16,152	33,496

PLANS AND DOCUMENTS
 referred to in the PDA
 DEVELOPMENT APPROVAL

Approval no: DEV2016/760

Date: 2 March 2017

