

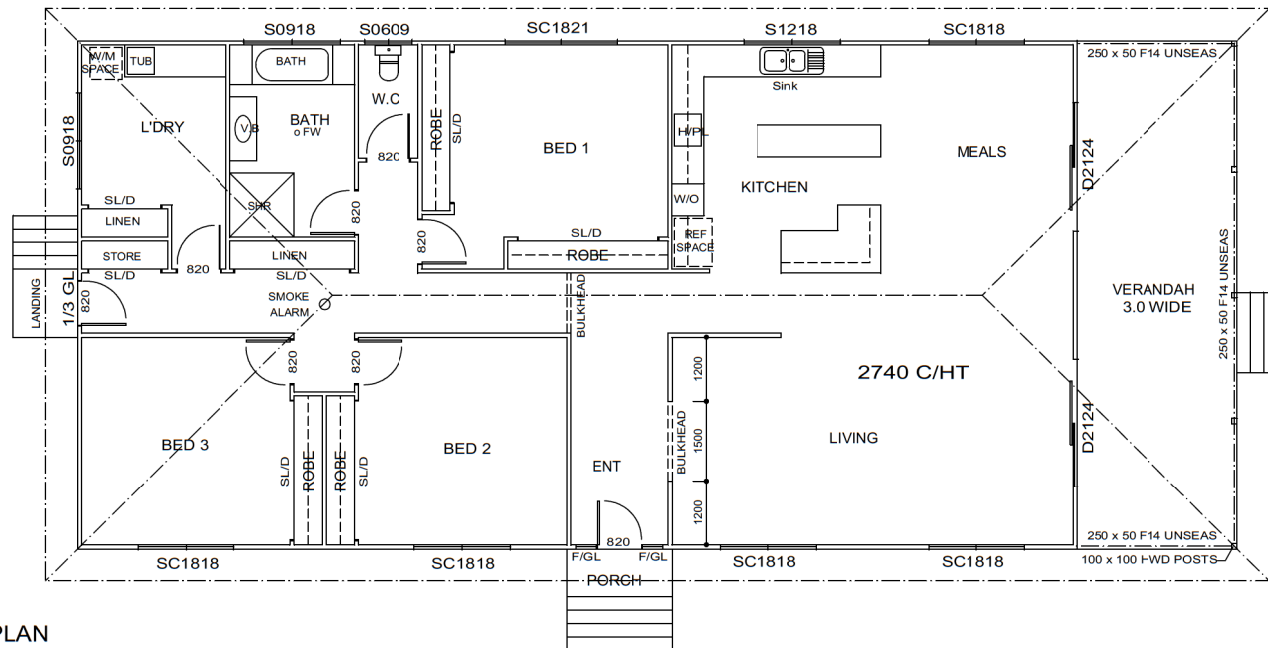


NOTE: SMOKE ALARM TO BE
IN ACCORDANCE WITH
PART 3.7.2 OF B.C.A

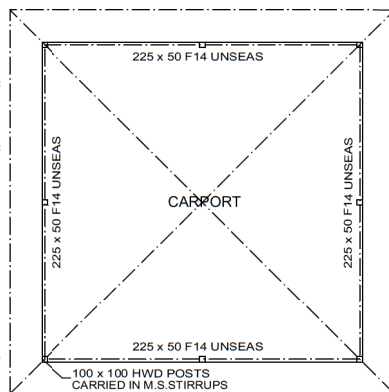

FLOOR PLAN

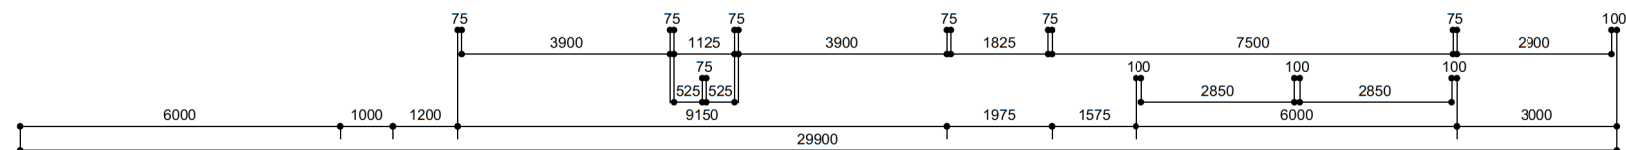

LIVING AREA - 178.118 sq m

CARPOR AREA - 36.000 sq m

PORCH AREA - 1.778 sq m

VERANDAH AREA - 28.575 sq m

LANDING AREA - 1.530 sq m

TOTAL AREA - 246.001 sq m

PROPOSED DWELLING

AT LOT --- 299

GITTINS RD

JIMBOOMBA

4280

FOR --- A C GITTINS

BUILDER TO VERIFY DIMENSIONS

DRAWN BY - W.H. WILSON --- 3200 6836

Building Designer Licence No. 056997

SCALE 1:100

DATE ---- 07-09-2016

SHEET ---- 3 of 10

DRAWING number ----- W 13605

PLANS AND DOCUMENTS
referred to in the PDA
DEVELOPMENT APPROVAL

Approval no: DEV2017/834

Date: 27 APRIL 2017

