


ZINCALUME ROOF SHEETING AT 20.0 DEGREES

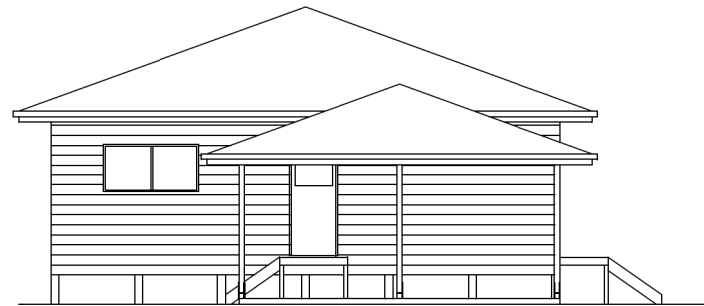

FRONT ELEVATION



L.SIDE ELEVATION

PROPOSED DWELLING

AT LOT --- 299
GITTINS RD
JIMBOOMBA
4280

FOR --- A C GITTINS

BUILDER TO VERIFY DIMENSIONS

DRAWN BY - W.H. WILSON --- 3200 6836


Building Designer Licence No. 056997

SCALE 1:100

DATE ----- 07-09-2016

SHEET ---- 4 of 10

DRAWING number ----- W 13605

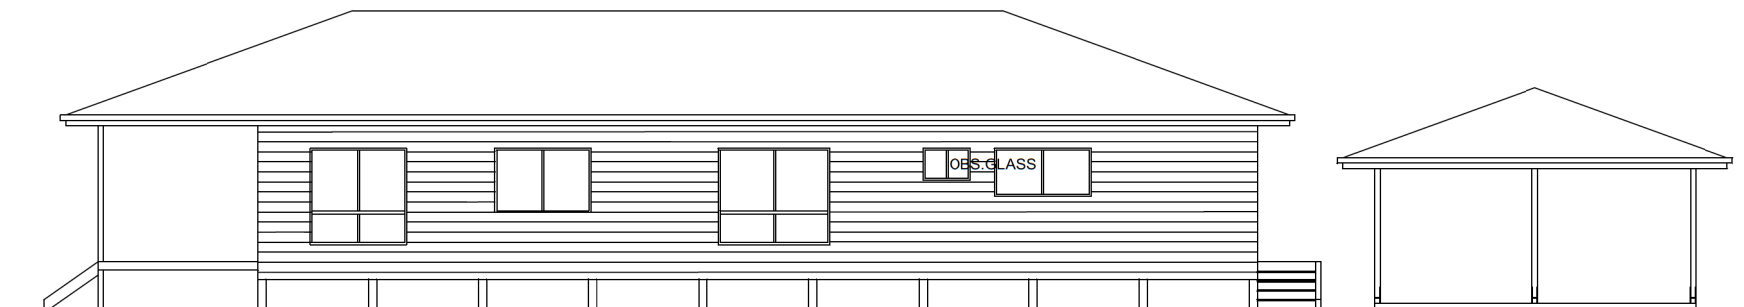

REAR ELEVATION