

rust
architecture
design

po box 353
mermaid beach
queensland
tel (07) 55 546798
fax (07) 55 545119
office@rad.net.au

COPYRIGHT

THIS DRAWING REMAINS THE PROPERTY OF RUST ARCHITECTURE
DESIGN AND IS PROVIDED FOR THE USE AS DESCRIBED ABOVE AND
MAY NOT BE USED OR REPRODUCED IN WHOLE OR IN PART WITHOUT
WRITTEN PERMISSION
CONTRACTOR SHALL COMPLY WITH THE PROVISIONS
OF THE BUILDING ACT 1975, THE BUILDING REGULATIONS
1975, THE BUILDING STANDARDS ACT 1975, THE
AUSTRALIAN STANDARD AND ANY OTHER
REQUIREMENTS OF THE LOCAL AUTHORITY.
USE FIGURED DIMENSIONS ONLY. DO NOT SCALE.
REPORT ANY DISCREPANCIES IMMEDIATELY FOR
CLARIFICATION. VERIFY ALL DIMENSIONS ON SITE
PRIOR TO ORDERING OR SHOP FABRICATION.

JOB NUMBER: 2250.8

CLIENT: V.C. DEGUARA HOLDINGS PTY LTD.

DATE: 06.02.12.

AMENDMENT:
REVISED DA ISSUE. 12.12.11
REVISED DA ISSUE. 06.02.12

PROJECT: LOT 4, GROSVENOR DRIVE, MORANBAH. QLD.

SCALE: 1 : 100.

TITLE: DEVELOPMENT APPLICATION TO ULDA.

ISSUE: B


DWG NO: DA 1.16

rad

BLOCK G. UNITS 22 & 23.


FIRST FLOOR PLAN.

1 : 1 0 0 @ A3.

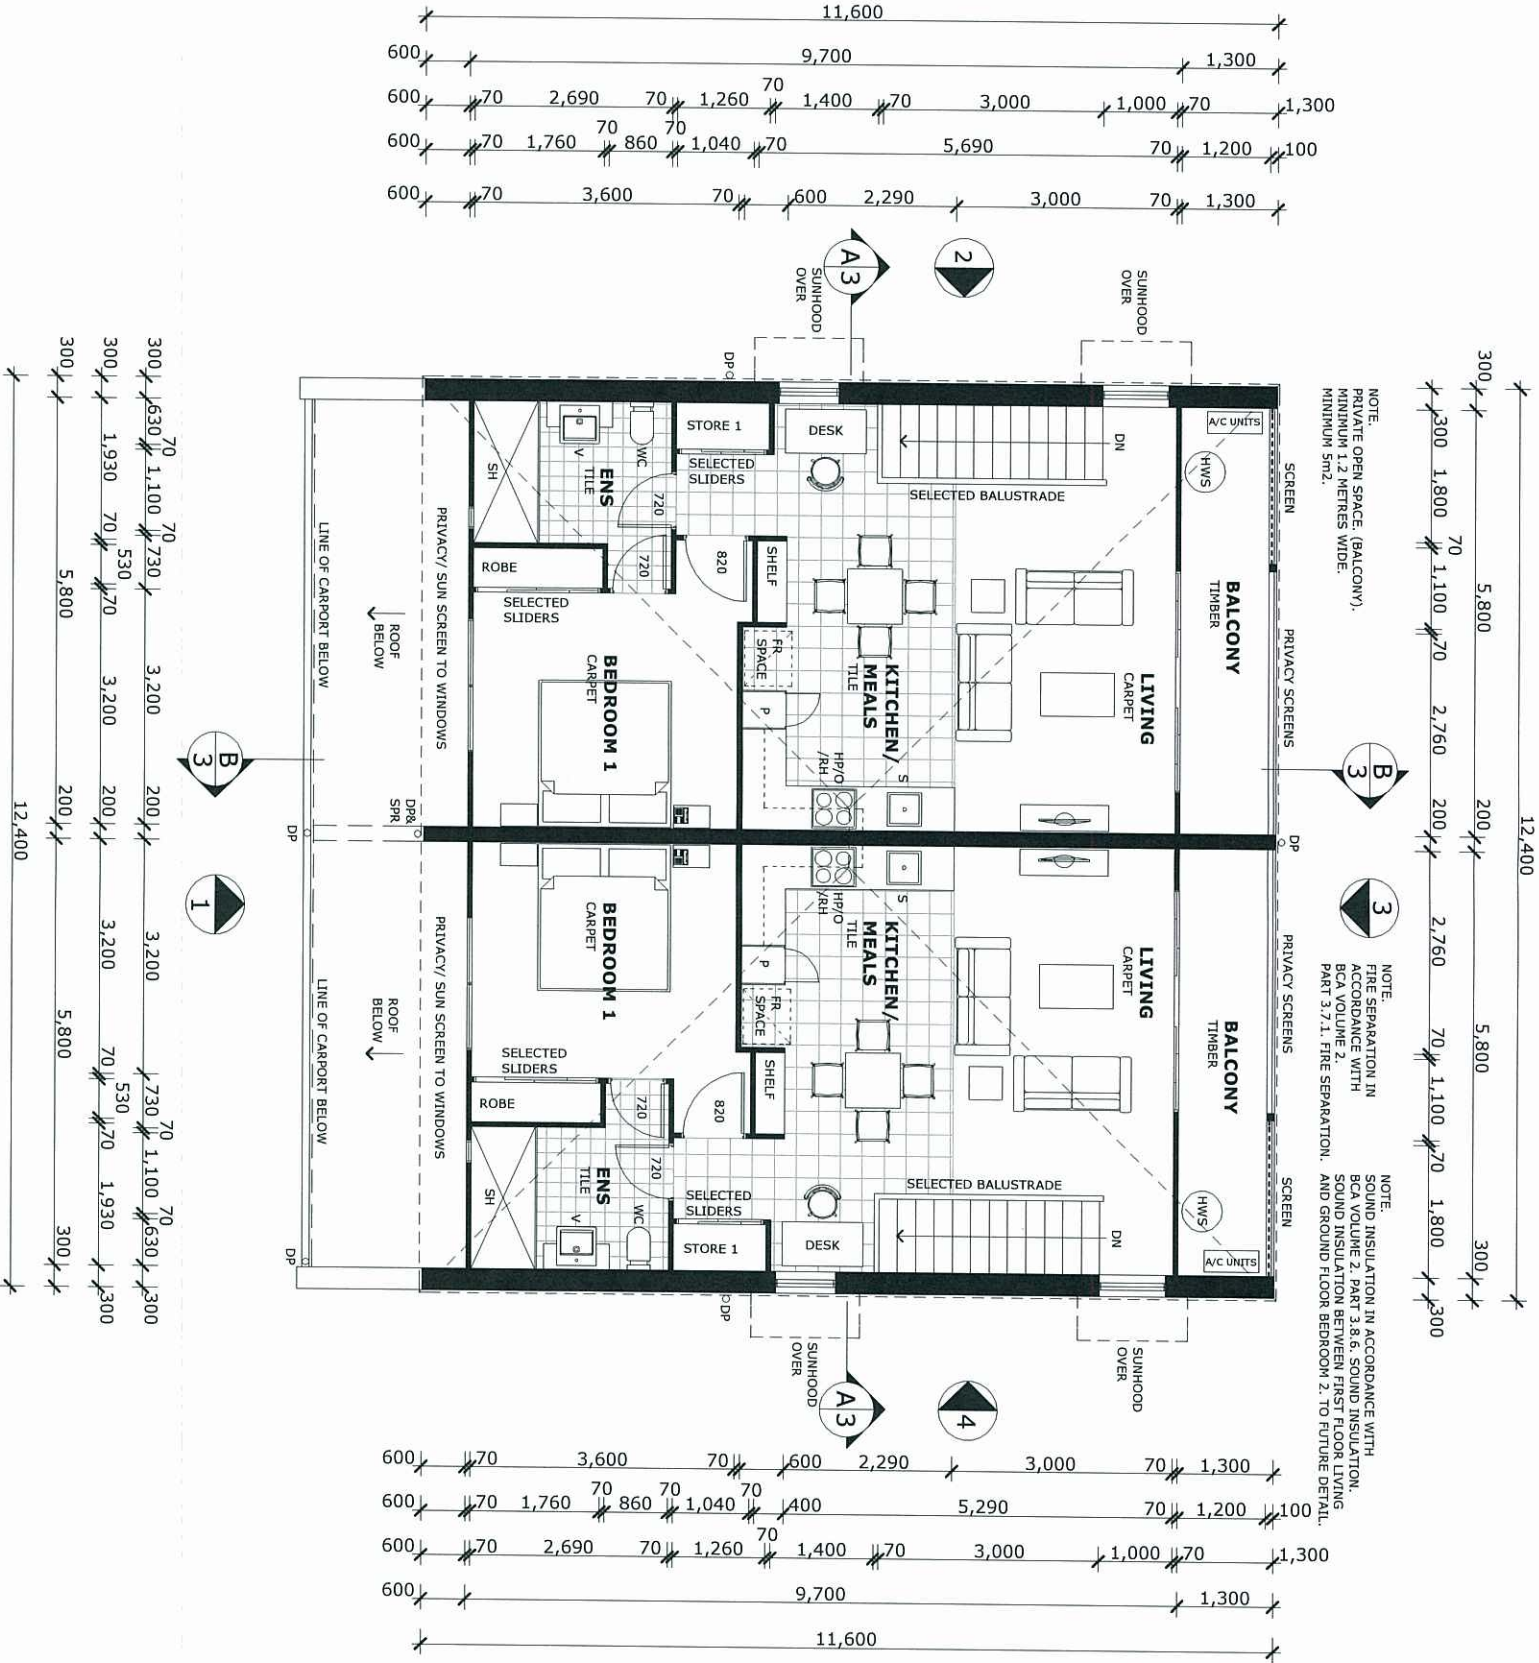


PLANS AND DOCUMENTS
referred to in the ULDA
APPROVAL dated 30 / 5 / 12

DISCLAIMER - SUBJECT TO CHANGE.
Design Development ONLY and Subject
to all Authority Approvals, Consultant Input
and Contractor D & C Process.

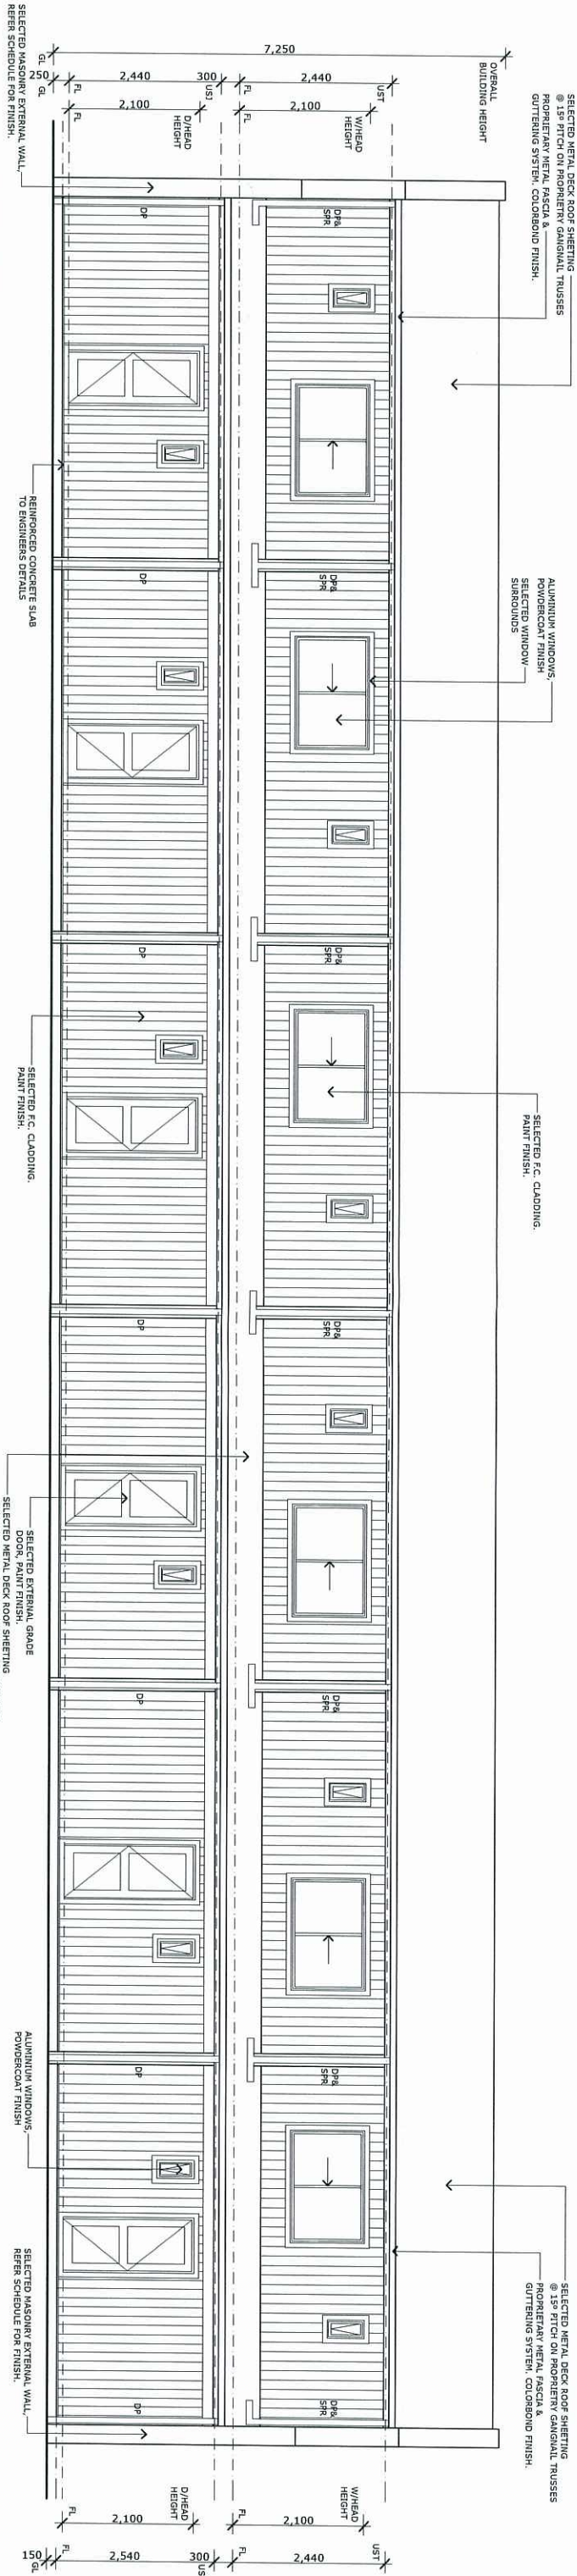

ELEVATION 1.
SCALE 1 : 100

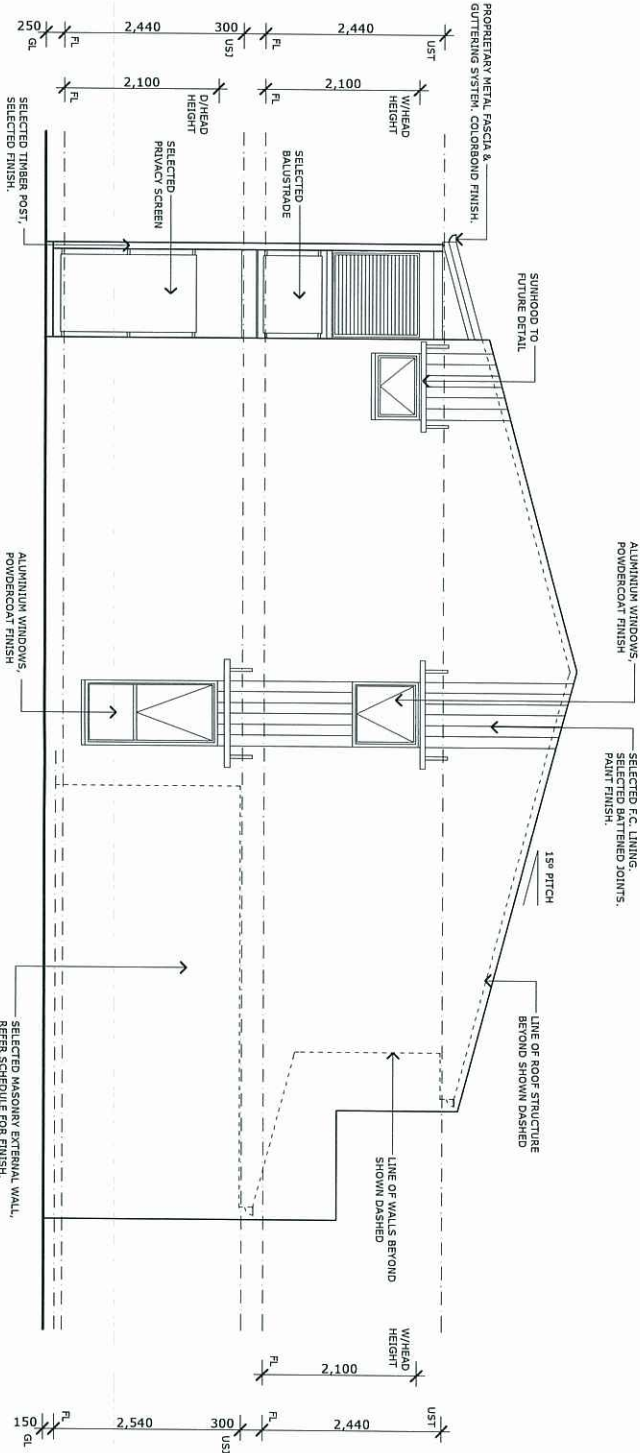

ELEVATION 2.
SCALE 1 : 100

PLANS AND DOCUMENTS
referred to in the ULDA
APPROVAL dated 30/5/12

BLOCK A. UNITS 1, 2, 3, 4, 5, 6.
ELEVATIONS.

1 : 100 @ A3.

rust
architecture
design

po box 353
mermaid beach
queensland
tel (07) 55 546 798
fax (07) 55 545 119
office@rad.net.au

COPYRIGHT
THIS DRAWING REMAINS THE PROPERTY OF RUST ARCHITECTURE
DESIGN AND IS PROVIDED FOR THE USE AS DESCRIBED ABOVE AND
MAY NOT BE USED OR REPRODUCED IN WHOLE OR IN PART WITHOUT
WRITTEN PERMISSION
CONTRACTOR SHALL COMPLY WITH THE PROVISIONS
OF THE BUILDING ACT 1975 AND THE BUILDING
REGULATIONS OF THE LOCAL AUTHORITY.
USE FIGURED DIMENSIONS ONLY. DO NOT SCALE.
REPORT ANY DISCREPANCIES IMMEDIATELY FOR
CLARIFICATION. VERIFY ALL DIMENSIONS ON SITE
PRIOR TO ORDERING OR SHOP FABRICATION.

JOB NUMBER: 2250.8
AMENDMENT:
REVISED DA ISSUE. 12.12.11
REVISED DA ISSUE. 06.02.12

CLIENT: V.C. DEGUARA HOLDINGS PTY LTD.
PROJECT: LOT 4, GROSVENOR DRIVE, MORANBAH. QLD.
TITLE: DEVELOPMENT APPLICATION TO ULDA.

DATE: 06.02.12.
SCALE: 1 : 100.
ISSUE: B
DWG NO: DA 2.1


DISCLAIMER - SUBJECT TO CHANGE.
Design Development ONLY and Subject
to all Authority Approvals, Consultant Input
and Contractor D & C Process.



SELECTED METAL DECK ROOF SHEETING
@ 15° PITCH ON PROPRIETARY GANGNAIL TRUSSES
PROPRIETARY METAL FASCIA &
GUTTERING SYSTEM. COLORBOND FINISH.


—SELECTED F.C. LINING.
SELECTED BATTENED JOINTS.
PAINT FINISH.

— **PRIVACY / SUN SCREEN**

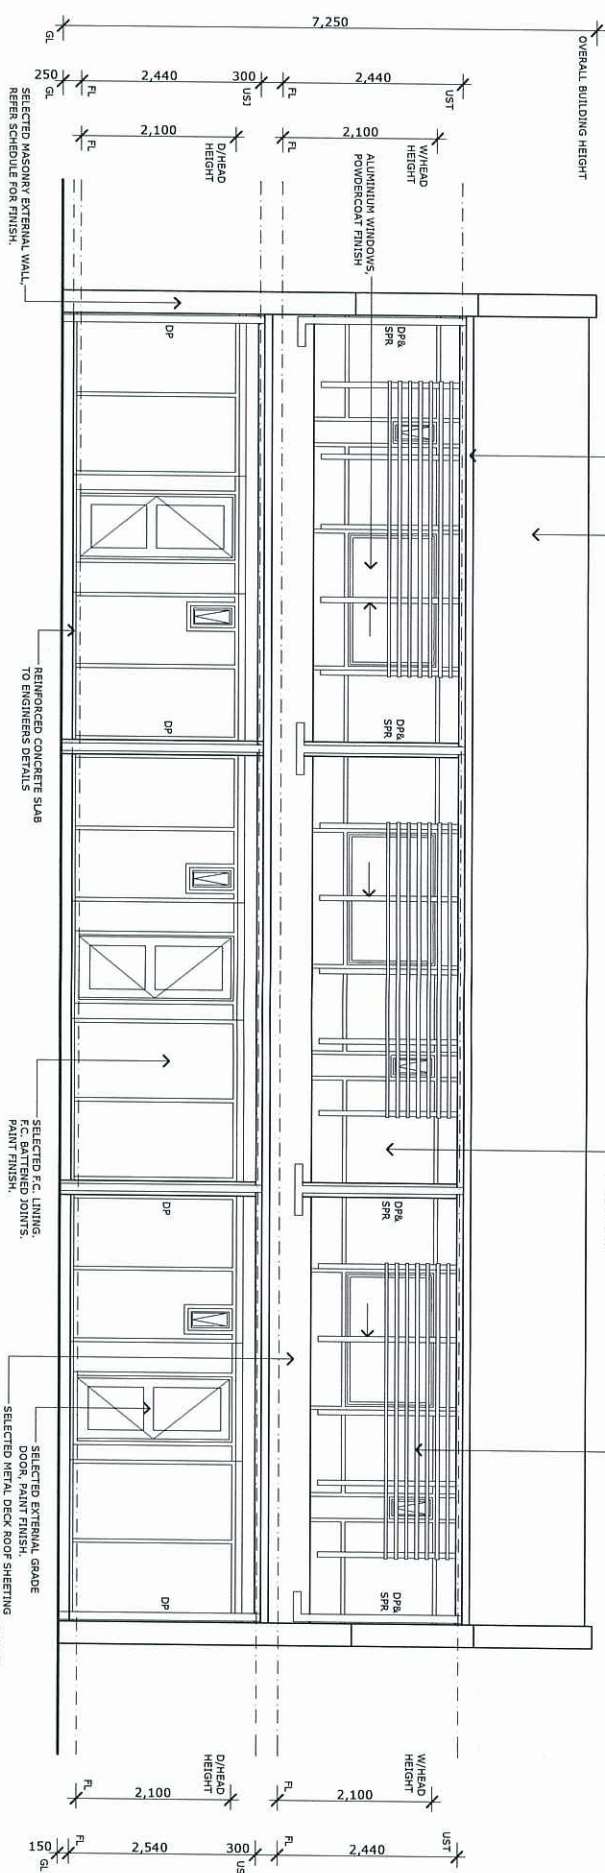

ELEVATION 1.
SCALE 1 : 100

SCALE 1 : 100

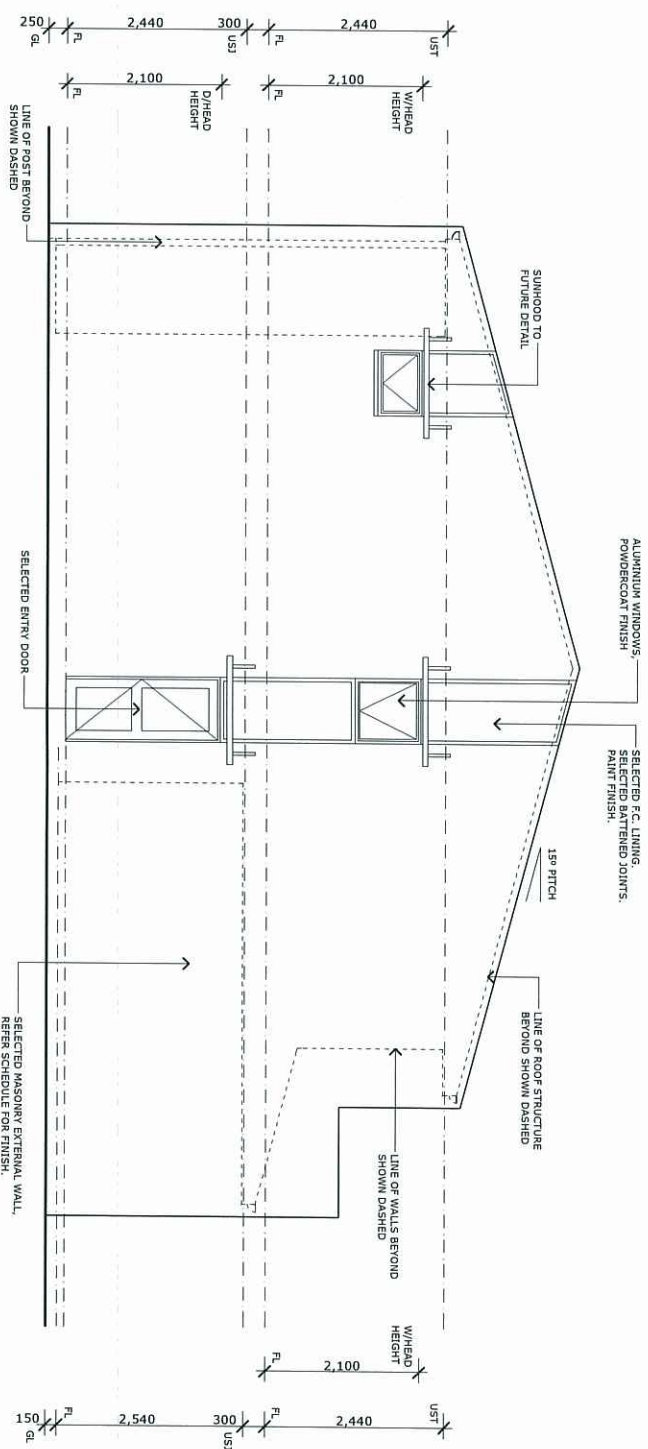

ELEVATION 2.
SCALE 1 : 100

SCALE 1 : 100

**BLOCK B. UNITS 7, 8, 9.
ELEVATIONS.**

1:100@A3.

DISCLAIMER - SUBJECT TO CHANGE.
Design Development ONLY and Subject to all Authority Approvals, Consultant Input and Contractor D & C Process.

PLANS AND DOCUMENTS
referred to in the ULDA
APPROVAL dated 30 / 5 / 12

rust architecture design

po box 353
mermaid beach
queensland
tel (07) 55 546798
fax (07) 55 545119
office@rad.net.au

COPYRIGHT

THIS DRAWING REMAINS THE PROPERTY OF RUSTI ARCHITECTURE. IT IS TO BE USED ONLY FOR THE PROJECT AND SITE SPECIFICALLY NOTED. IT MAY NOT BE USED OR REPRODUCED IN WHOLE OR IN PART WITHOUT WRITTEN PERMISSION.

CONTRACTOR SHALL COMPLY WITH THE PROVISIONS OF THE BUILDING CODE OF AUSTRALIA, T.R.A.D.A.C., AUSTRALIAN STANDARD AND ANY BYLAWS OR REQUIREMENTS OF THE LOCAL AUTHORITY.

RESIDENTIAL DIMENSIONS ONLY. DO NOT SCALE. REPRODUCE DIMENSIONS FROM THIS DRAWING FOR CLARIFICATION. VERIFY ALL DIMENSIONS ON SITE PRIOR TO ORDERING OR SHOP FABRICATION.

JOB NUMBER: 2250.8

AMENDMENT:

REVISED DA ISSUE. 12.12.11
REVISED DA ISSUE. 06.02.12

CLIENT: V.C. DEGUARA HOLDINGS PTY LTD.

PROJECT:
LOT 4. GROSVENOR DRIVE, MORANBAH. QLD.


TITLE: DEVELOPMENT APPLICATION TO ULDA.

DATE:	06.02.12.
-------	-----------

SCALE: 1 : 100.


ISSUE: B



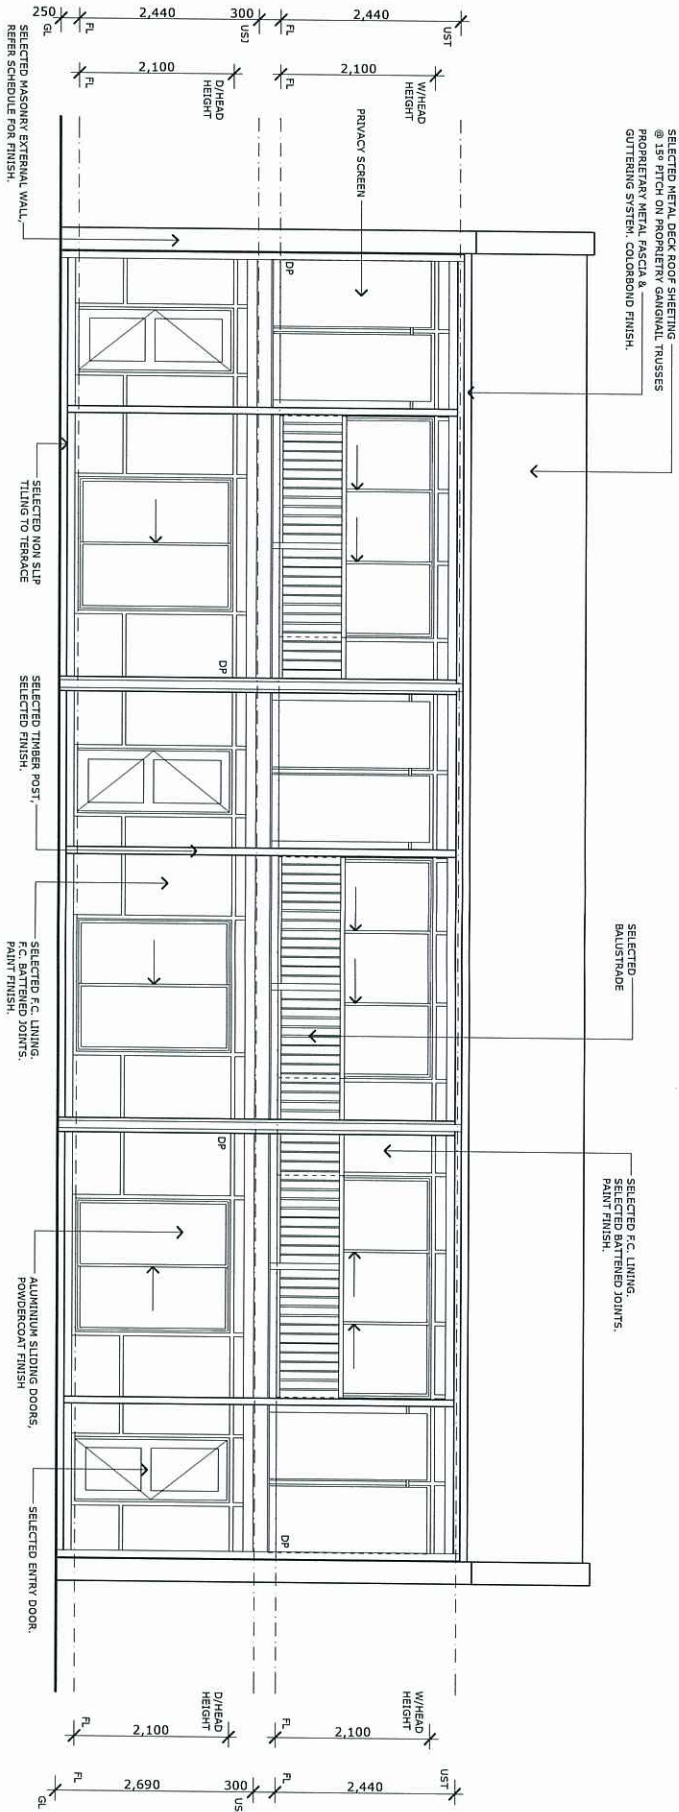

ELEVATION 3.

SCALE 1 : 100

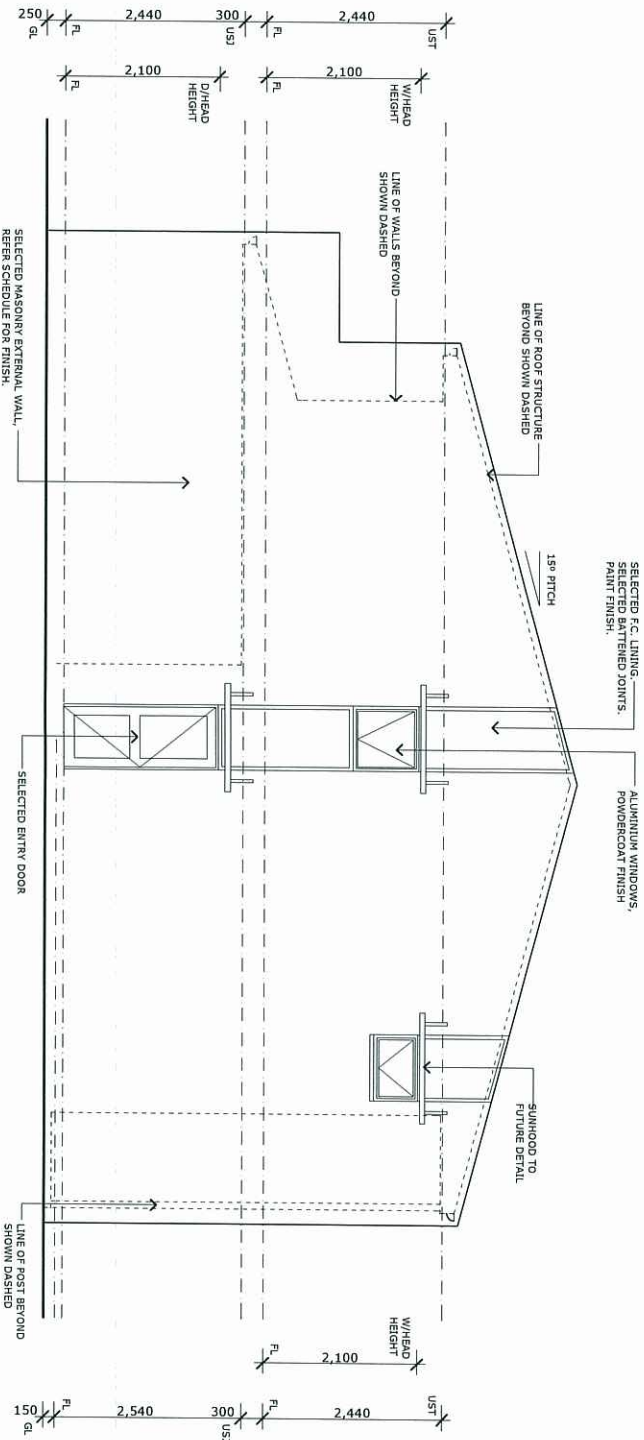

ELEVATION 4.

SCALE 1 : 100

PLANS AND DOCUMENTS
referred to in the ULDA
APPROVAL dated 30/5/12

BLOCK B. UNITS 7, 8, 9.
ELEVATIONS.

1 : 1 0 0 @ A3.

rust
architecture
design

po box 353
mermaid beach
queensland
tel (07) 55 546798
fax (07) 55 545119
office@rad.net.au

COPYRIGHT
THIS DRAWING REMAINS THE PROPERTY OF RUST ARCHITECTURE
DESIGN AND IS PROVIDED FOR THE USE AS DESCRIBED ABOVE AND
MAY NOT BE USED OR REPRODUCED IN WHOLE OR IN PART WITHOUT
WRITTEN PERMISSION
CONTRACTOR SHALL COMPLY WITH THE PROVISIONS
OF THE BUILDING CODE OF AUSTRALIA, R.A.D.A.C.
AND ALL APPLICABLE STANDARDS AND
REQUIREMENTS OF THE LOCAL AUTHORITY
USE FIGURED DIMENSIONS ONLY. X DO NOT SCALE.
REPORT ANY DISCREPANCIES IMMEDIATELY FOR
CLARIFICATION. VERIFY ALL DIMENSIONS ON SITE
PRIOR TO ORDERING OR SHOP FABRICATION.

JOB NUMBER: 2250.8

AMENDMENT:
REVISED DA ISSUE. 12.12.11
REVISED DA ISSUE. 06.02.12

CLIENT: V.C. DEGUARA HOLDINGS PTY LTD.

PROJECT: LOT 4. GROSVENOR DRIVE, MORANBAH. QLD.
TITLE: DEVELOPMENT APPLICATION TO ULDA.

DATE: 06.02.12.





SCALE: 1 : 100.

ISSUE: B

DWG NO: DA 2.4



DISCLAIMER - SUBJECT TO CHANGE.
Design Development ONLY and Subject
to all Authority Approvals, Consultant Input
and Contractor D & C Process.

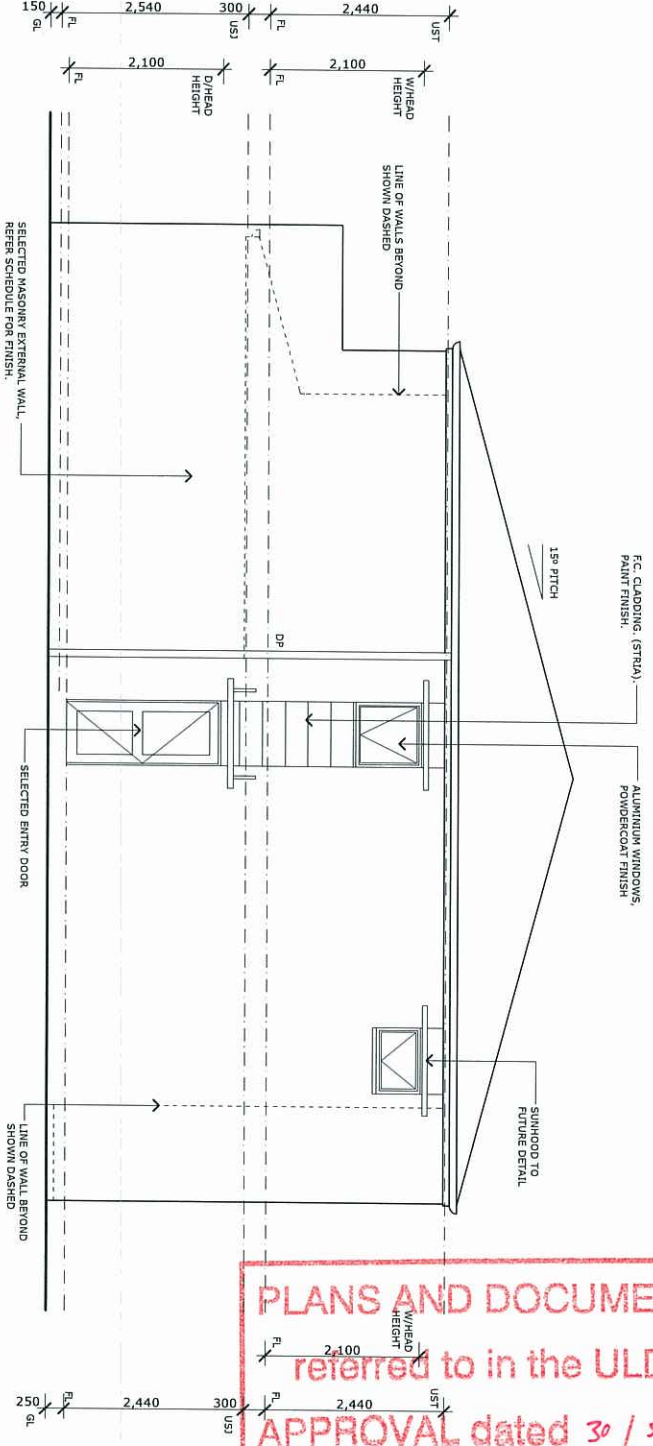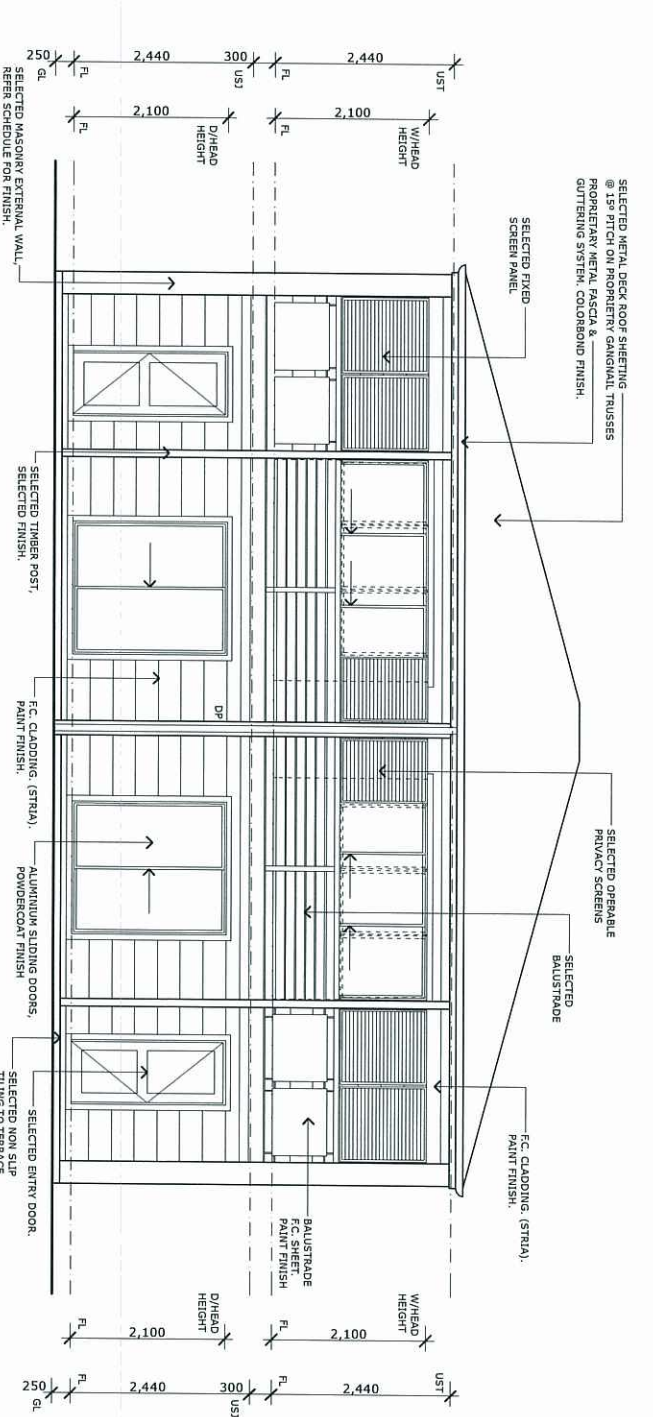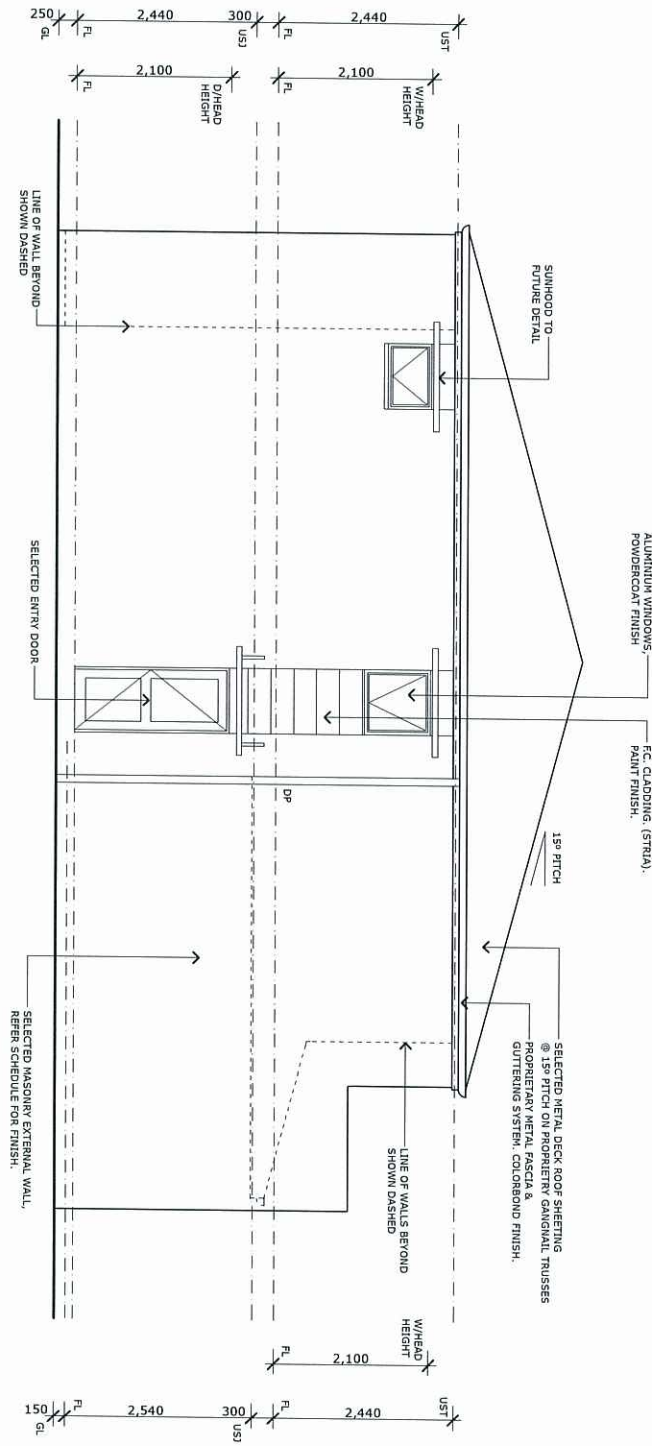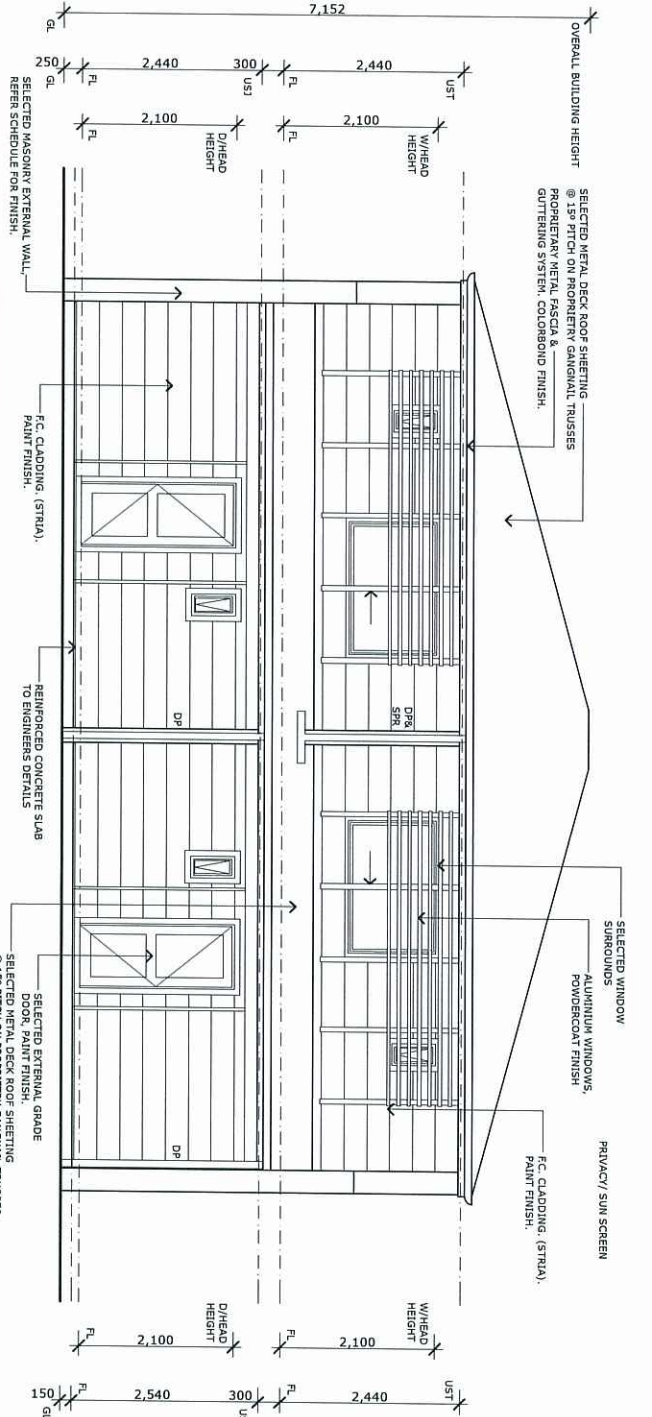

PLANS AND DOCUMENTS
referred to in the ULDA
APPROVAL dated 30 / 5 / 12

BLOCK G. UNITS 22 & 23. ELEVATIONS.

1 : 1 0 0 @ A3.

rust
architecture
design

po box 353
mermaid beach
queensland
tel (07) 55 546798
fax (07) 55 545119
office@rad.net.au

COPYRIGHT
THIS DRAWING REMAINS THE PROPERTY OF RUST ARCHITECTURE DESIGN AND IS PROVIDED FOR THE USE AS DESCRIBED ABOVE AND MAY NOT BE USED OR REPRODUCED IN WHOLE OR IN PART WITHOUT WRITTEN PERMISSION.
CONTRACTOR SHALL COMPLY WITH THE PROVISIONS OF THE BUILDING ACT 1975 AND THE BUILDING REGULATIONS 1975 OF THE STATE OF QUEENSLAND AND ANY BYLAWS OR REQUIREMENTS OF THE LOCAL AUTHORITY.
USE FIGURED DIMENSIONS ONLY. DO NOT SCALE.
REPORT ANY DISCREPANCIES IMMEDIATELY FOR CLARIFICATION. VERIFY ALL DIMENSIONS ON SITE PRIOR TO ORDERING OR SHOP FABRICATION.

JOB NUMBER: 2250.8
AMENDMENT:
REVISED DA ISSUE. 12.12.11
REVISED DA ISSUE. 06.02.12

CLIENT: V.C. DEGUARA HOLDINGS PTY LTD.
PROJECT: LOT 4. GROSVENOR DRIVE, MORANBAH. QLD.
TITLE: DEVELOPMENT APPLICATION TO ULDA.

DATE: 06.02.12.
SCALE: 1 : 100.
ISSUE: B
DWG NO: DA 2.10

DISCLAIMER - SUBJECT TO CHANGE.
Design Development ONLY and Subject to all Authority Approvals, Consultant Input and Contractor D & C Process.

