



View from Macarthur Avenue (South)

Overall 3D - South Side			
Project No.	60252	Drawing No.	Issue
Date	30/10/2012	A-DA2-01-08	P3
Drawn by	PO	Scale	




Certificate No: 63473
© Copyright AG Architects Pty Ltd
Reproduction of the whole or part of this document constitutes an infringement of copyright. The information, ideas and concepts contained in this document are confidential and the recipient of this document is prohibited from disclosing information, ideas and concepts to any person without the prior written consent of AG Architects Pty Ltd. The Client is licensed to use the documents and drawings to produce the project for which they were intended provided that the license applies only to the site to which the design relates and fees have been paid to the Architect for the particular stage which he has been commissioned.




for
**Northshore Hamilton
Business Park Precinct 8**

Overall 3D North Side	
Project No.	60252
Drawing No.	A-DA2-01-09
Date	30/10/2012
Drawn by	PO
Scale	

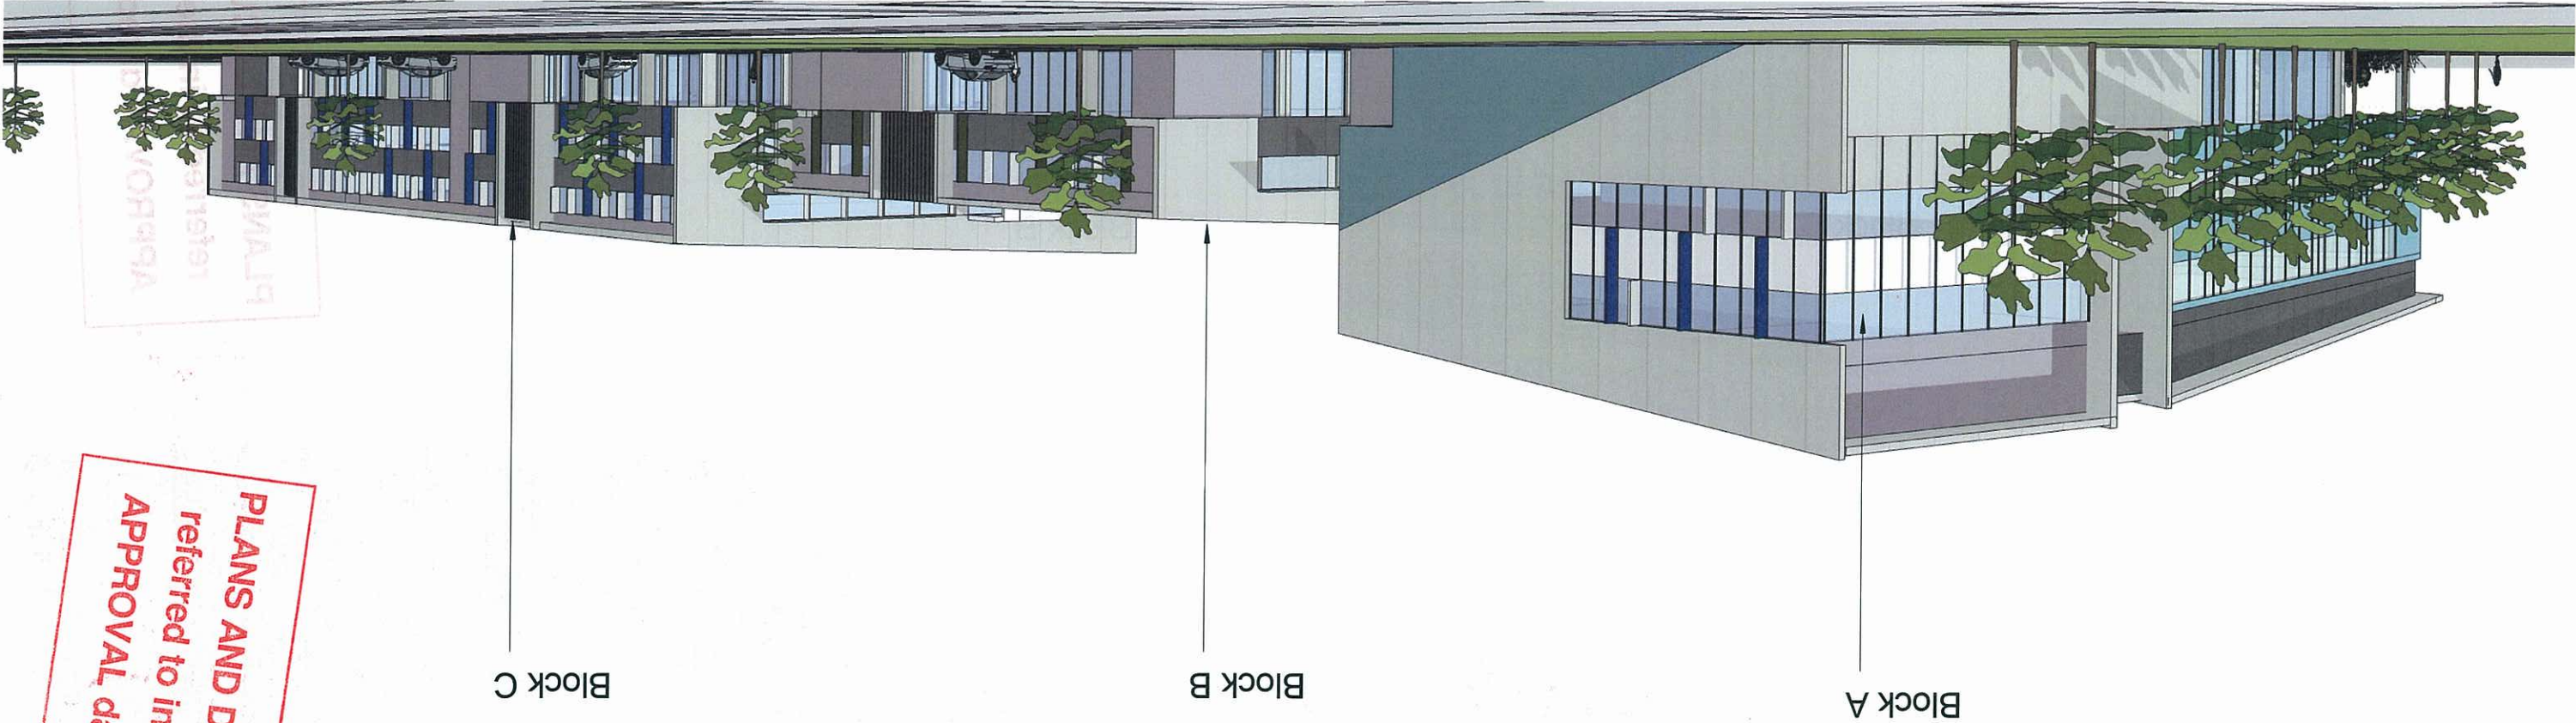


View from North side

PLANS AND DOCUMENTS
referred to in the ULDA
APPROVAL dated 10/11/13

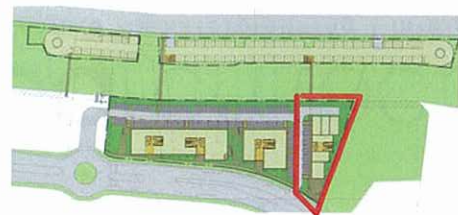

Key Plan

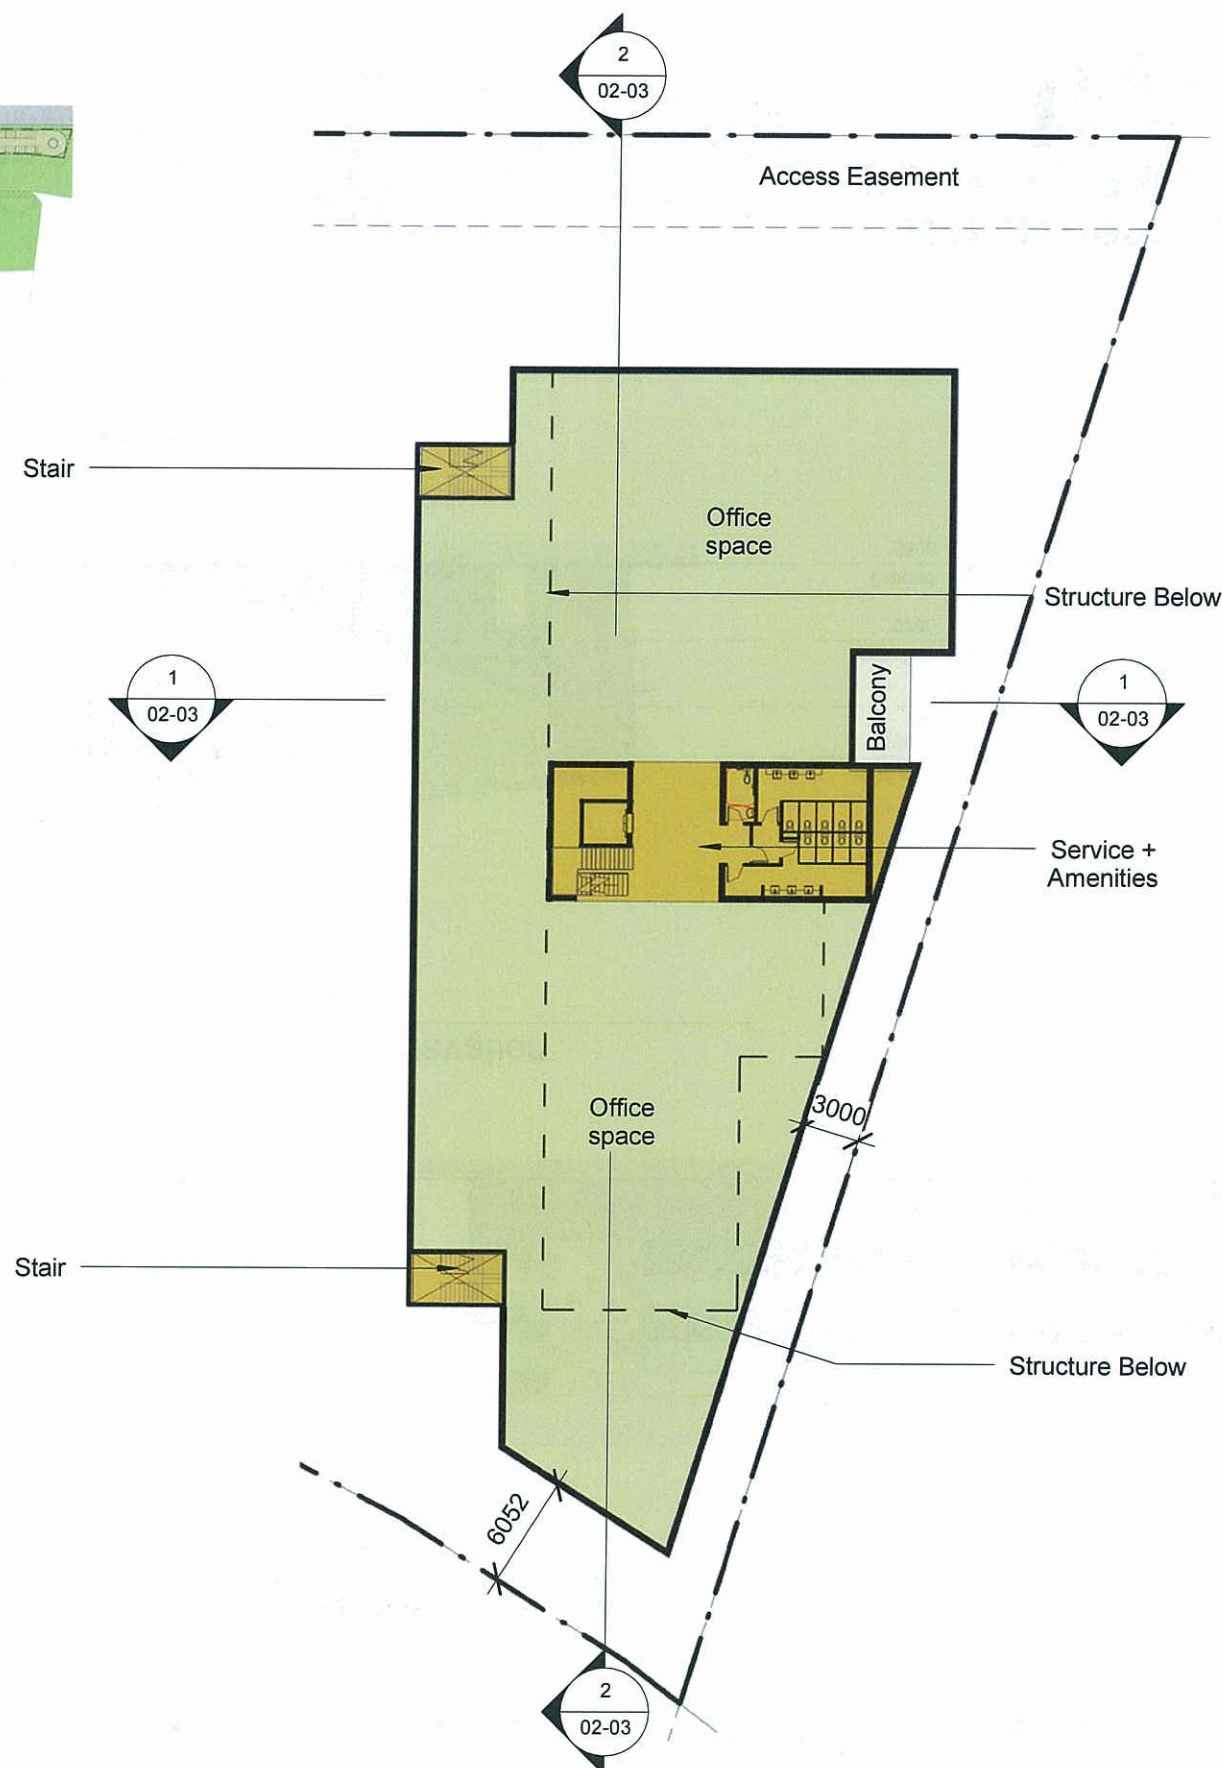

1 1st & 2nd Level Floor Plan
1 : 400



2 Ground Level Floor Plan
1 : 400

PLANS AND DOCUMENTS
referred to in the ULDA
APPROVAL dated 10/1/13



Block A - Ground & 1st-2nd Level Floor Plan			
Project No.	60252	Drawing No.	Issue
Date	30/10/2012	A-DA2-02-01	P3
Drawn by	PO	Scale	1 : 400




© Copyright AG Architects Pty Ltd
Reproduction of the whole or part of this document constitutes an infringement of copyright. The information, ideas and concepts contained in this document are confidential and the recipient of this document is prohibited from disclosing information, ideas and concepts to any person without the prior written consent of AG Architects Pty Ltd. The Client is licensed to use the documents and drawings to produce the project for which they were intended provided that the license applies only to the site to which the design relates and fees have been paid to the Architect for the particular stage which he has been commissioned.


for
**Northshore Hamilton
Business Park Precinct 8**
DEVELOPMENT
SERVICES PTY. LTD.

Project No.	60252	Drawing No.	A-DA2-02-02	Issue	P1
Date	30/10/2012	PO		Scale	1 : 400
Drawn by					
Block A - Elevations					


3 North Elevation
1 : 400

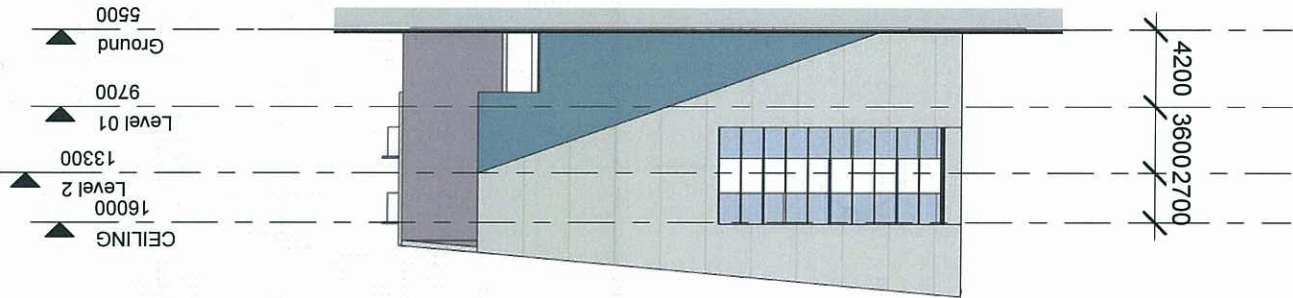


2 West Elevation
1 : 400

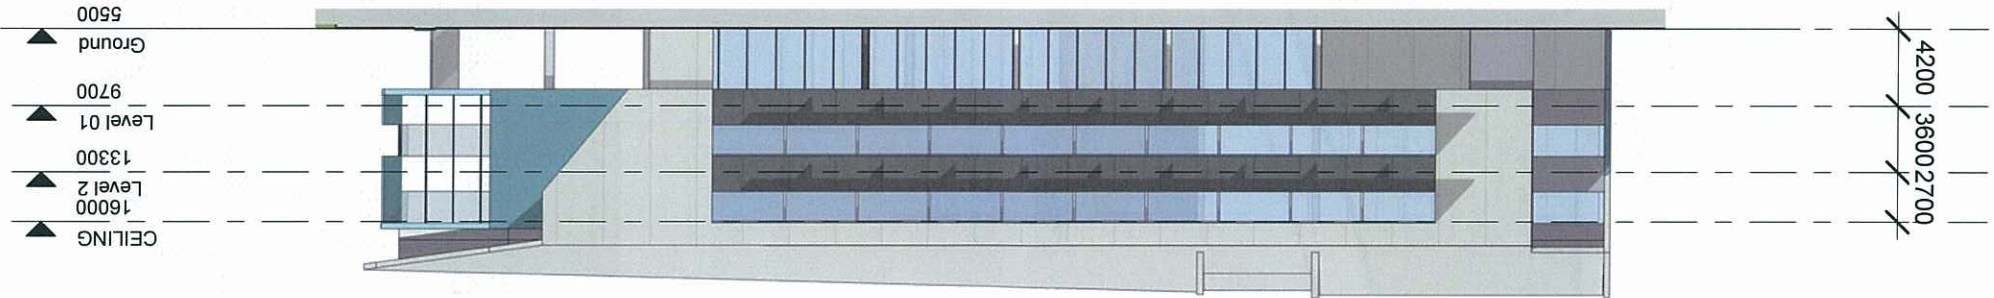


1 East Elevation
1 : 400

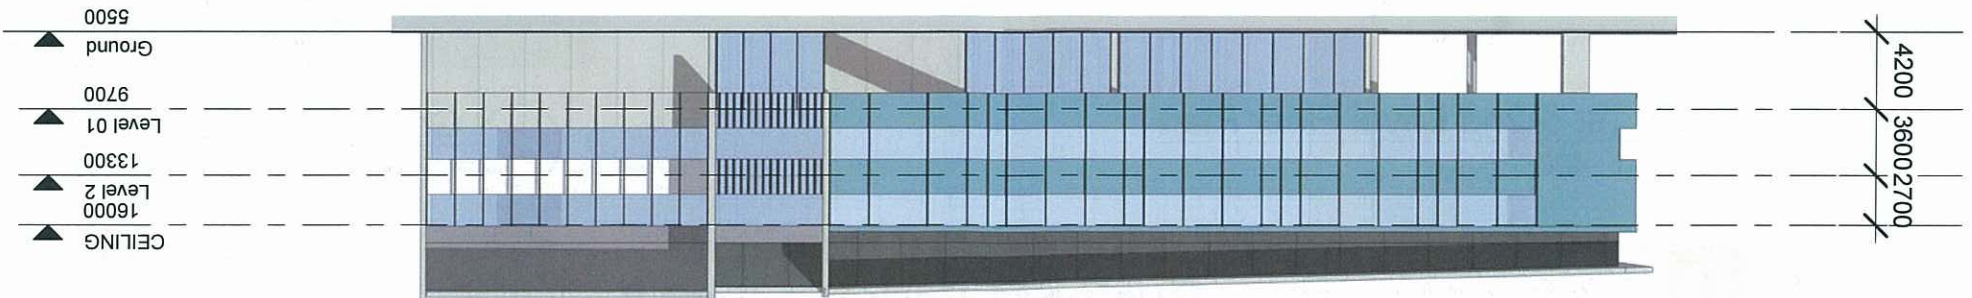


4 South Elevation
1 : 400

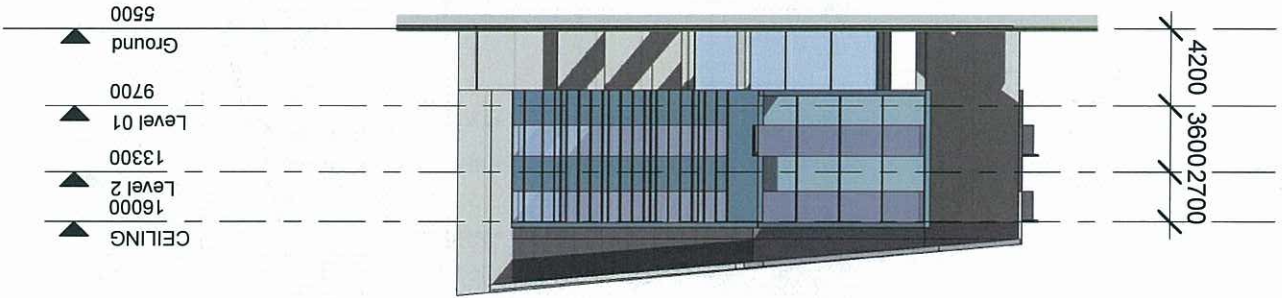

PLANS AND DOCUMENTS
referred to in the ULDA
APPROVAL dated 10/11/13

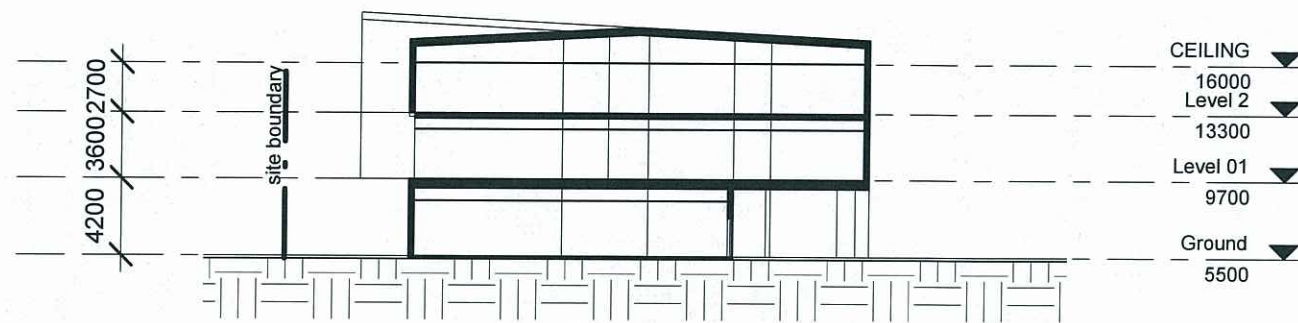

1 Section A1
1 : 400

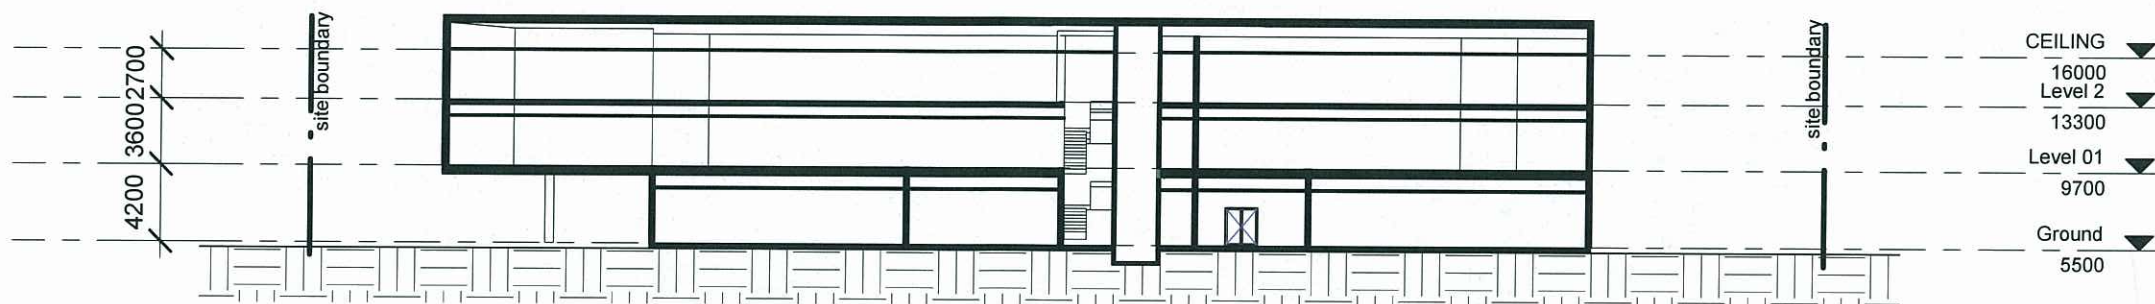

2 Section A2
1 : 400

PLANS AND DOCUMENTS
referred to in the ULDA
APPROVAL dated 10/1/13

Block A - Sections			
Project No.	60252	Drawing No.	Issue
Date	30/10/2012	A-DA2-02-03	P1
Drawn by	PO	Scale	1 : 400



View from Macarthur Avenue (South)

Block A - 3D	
Project No.	60252
Drawing No.	A-DA2-02-04
Date	30/10/2012
Drawn by	PO
Scale	


Northshore Hamilton
Business Park Precinct 8
for
DEVELOPMENT
SERVICES PTY. LTD.

© Copyright AG Architects Pty Ltd
Reproduction of the whole or part of this document constitutes an
infringement of copyright. The information, ideas and concepts
contained in this document are confidential and the recipient of this
document is prohibited from disclosing information, ideas and concepts
to any person without the prior written consent of AG Architects Pty Ltd.
The Client is licensed to use the documents and drawings to produce
the project for which they were intended provided that the license
applies only to the site to which the design relates and fees have been
paid to the Architect for the particular stage which he has been
commissioned.
Certificate No: 63473




ag architects
architecture / masterplanning / interiors
www.agarchitects.net.au
mail@agarchitects.net.au
ph. (07) 3852 1355
3/47 Anderson St
Fortitude Valley Q 4006
Upper Ground Level


PLANS AND DOCUMENTS
referred to in the ULDA
APPROVAL dated 10/11/13

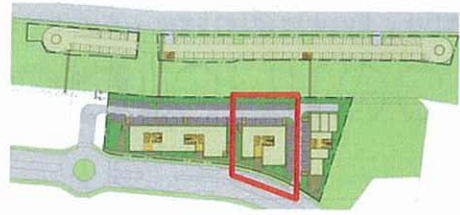

Key Plan

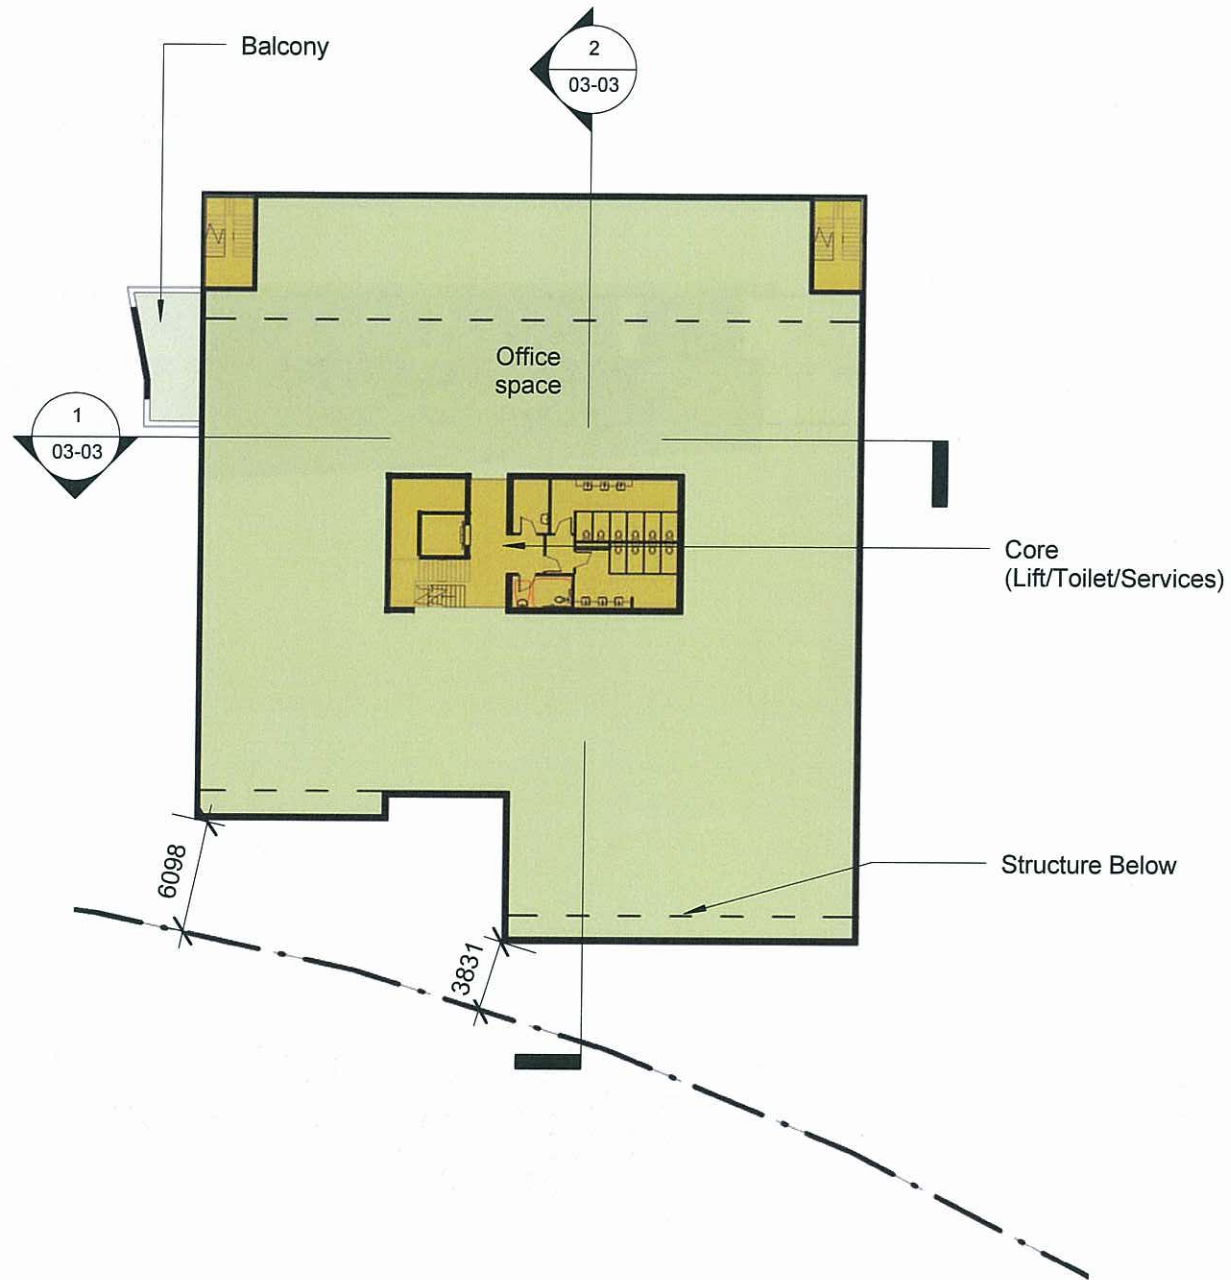

1 1st Level Floor Plan
1 : 400

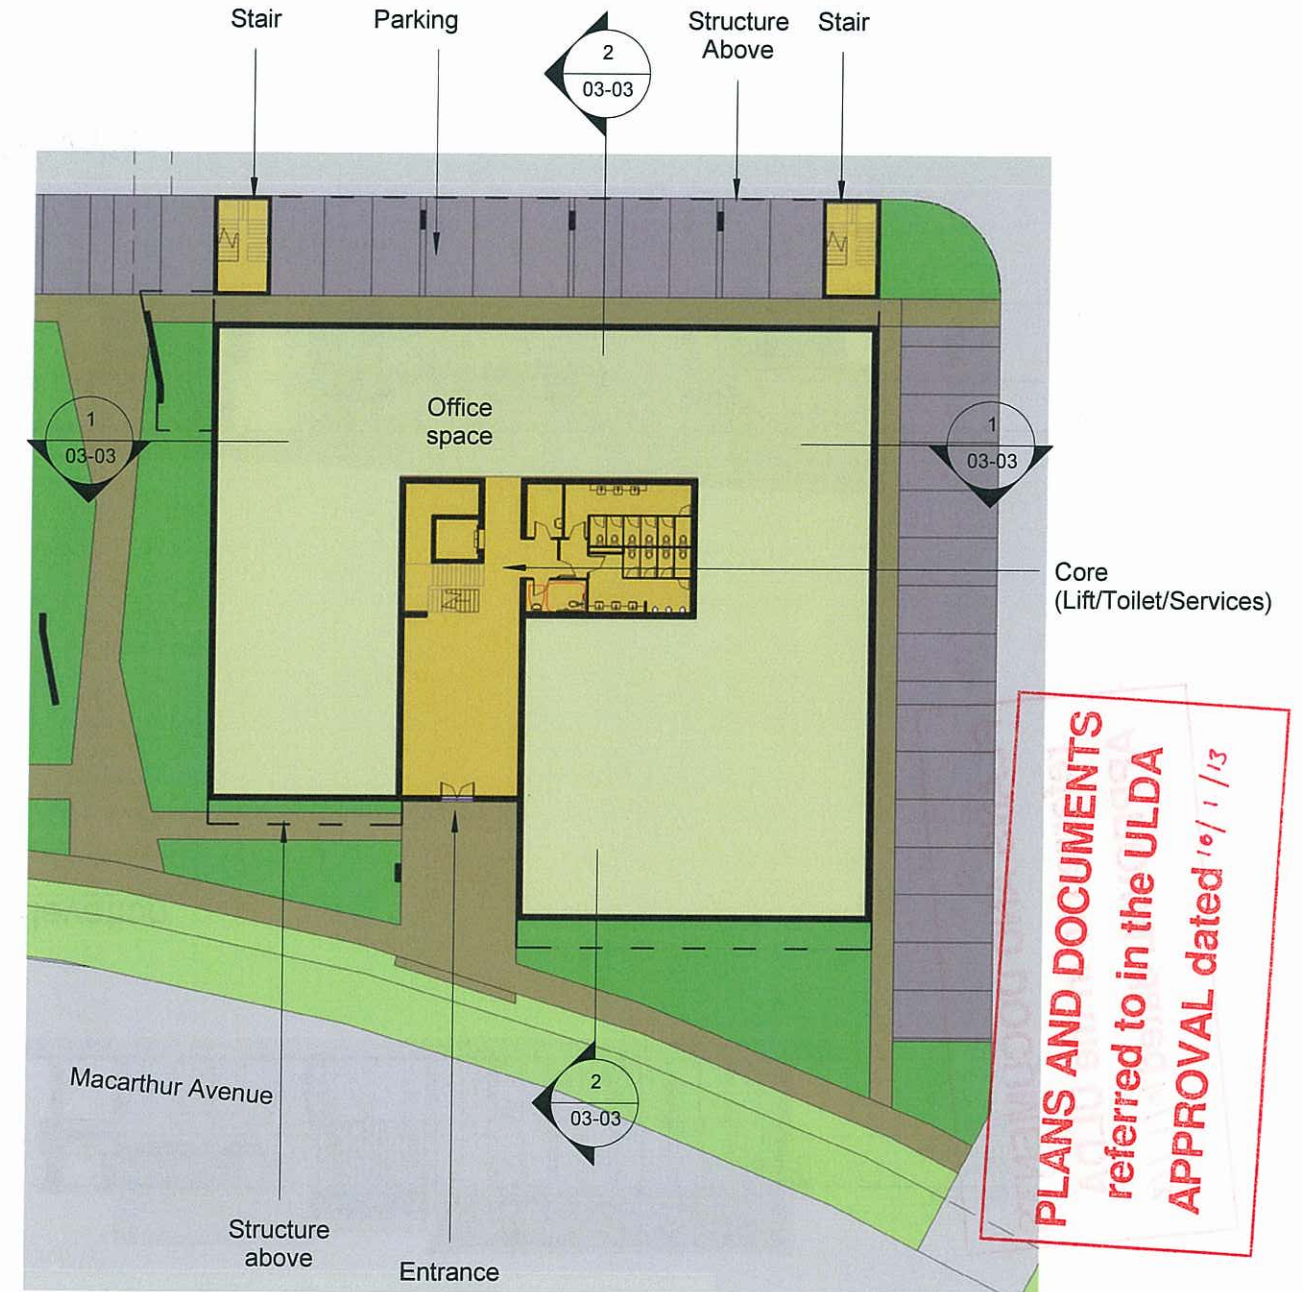

2 Ground Level Floor Plan
1 : 400



Block B - Ground Floor & 1st Level Floor Plan			
Project No.	60252	Drawing No.	Issue
Date	30/10/2012	A-DA2-03-01	P3
Drawn by	PO	Scale	1 : 400




© Copyright AG Architects Pty Ltd
Reproduction of the whole or part of this document constitutes an infringement of copyright. The information, ideas and concepts contained in this document are confidential and the recipient of this document is prohibited from disclosing information, ideas and concepts to any person without the prior written consent of AG Architects Pty Ltd. The Client is licensed to use the documents and drawings to produce the project for which they were intended provided that the license applies only to the site to which the design relates and fees have been paid to the Architect for the particular stage which he has been commissioned.


Northshore Hamilton
Business Park Precinct 8
for
b+p
DEVELOPMENT
SERVICES PTY. LTD.

Block B - Elevations	
Project No.	60252
Drawing No.	A-DA2-03-02
Date	30/10/2012
Drawn by	PO
Scale	1 : 400
Issue	P1


3 West Elevation
1 : 400

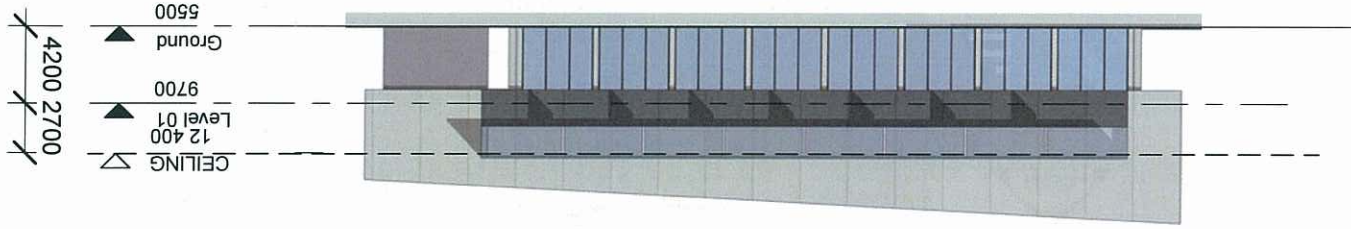


4 East Elevation
1 : 400

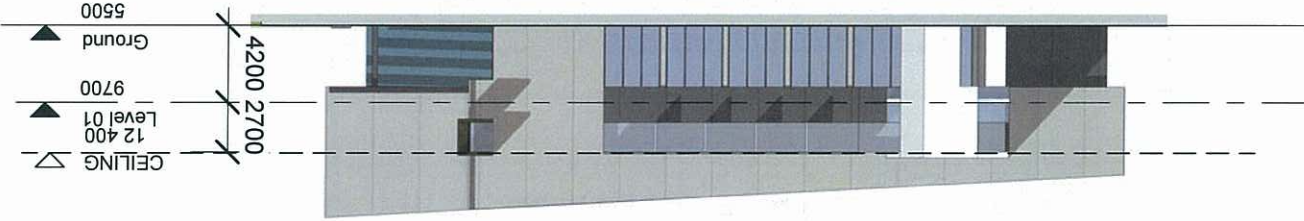


1 North Elevation
1 : 400

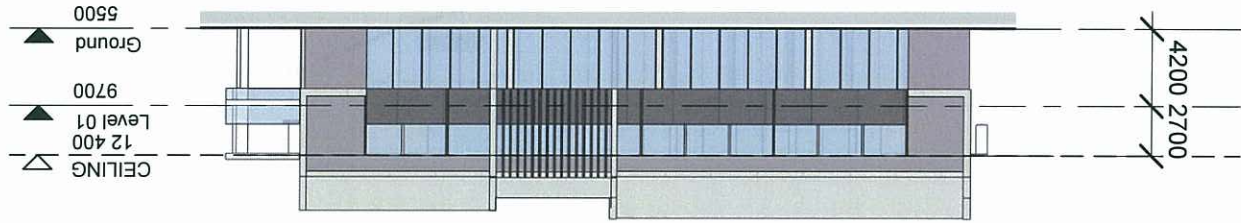


2 South Elevation
1 : 400

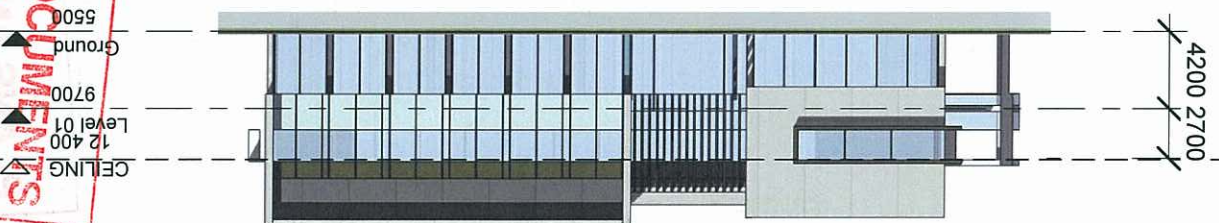

PLANS AND DOCUMENTS
referred to in the ULDA
APPROVAL dated 10/11/13

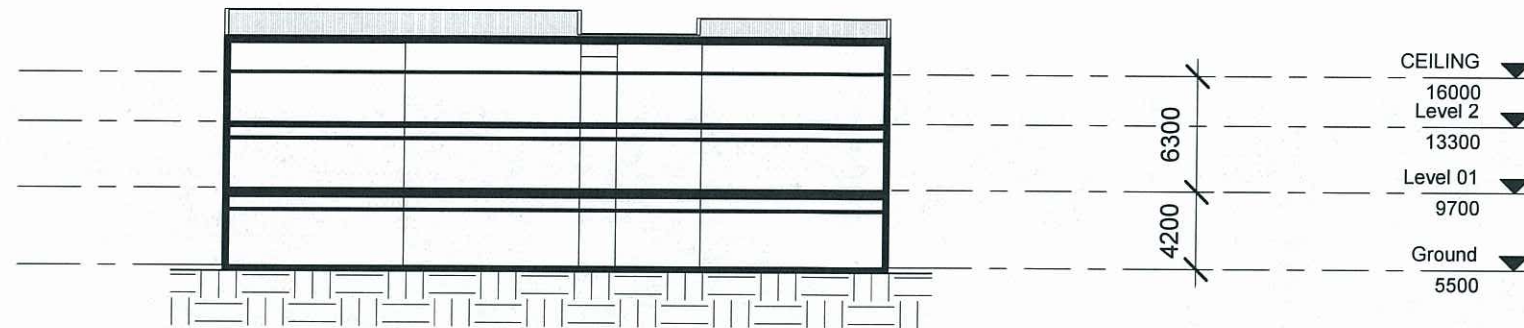

1 Section B1
1 : 400

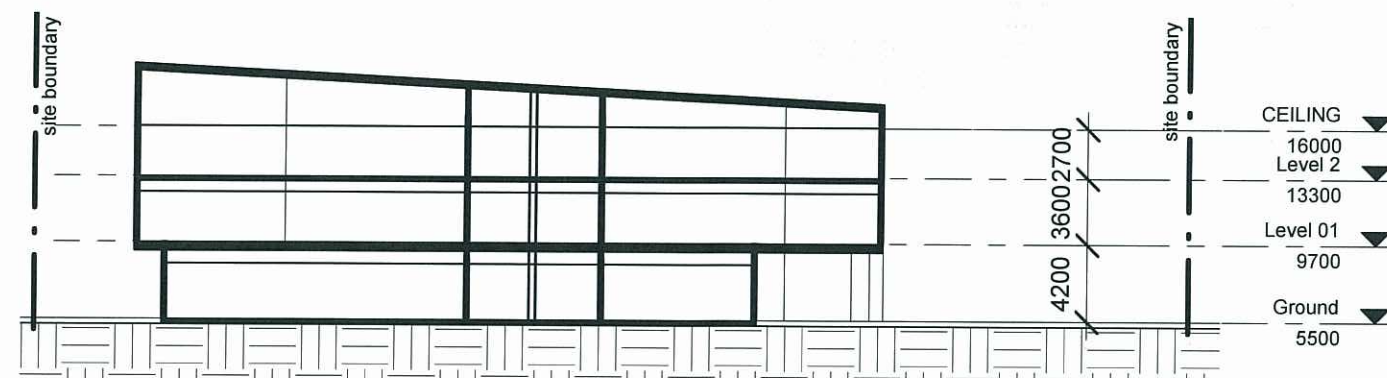


2 Section B2
1 : 400

PLANS AND DOCUMENTS
referred to in the ULDA
APPROVAL dated 10/1/13

Block B - Sections			
Project No.	60252	Drawing No.	Issue
Date	30/10/2012	A-DA2-03-03	P1
Drawn by	PO	Scale	1 : 400

View from Macarthur Avenue (South)

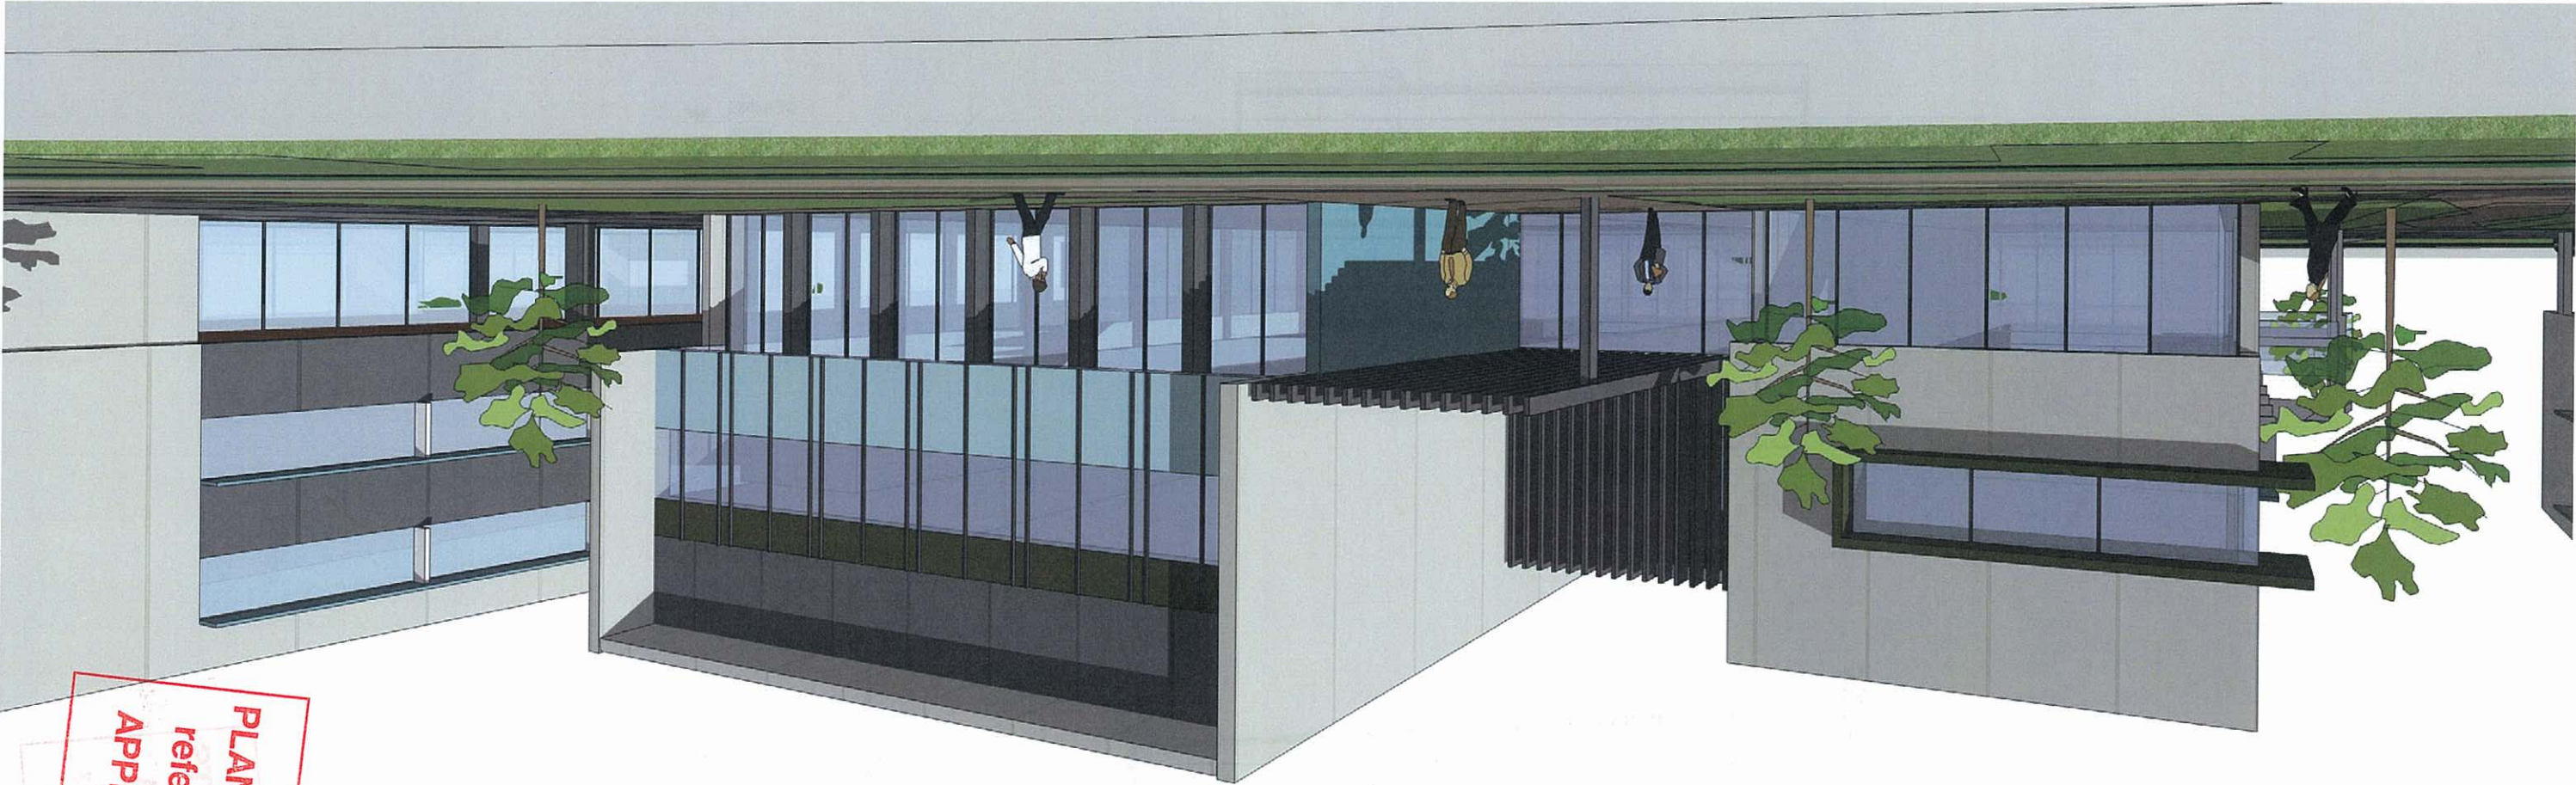


PLANS AND DOCUMENTS
referred to in the ULDA
APPROVAL dated 10/1/13

Block B - 3D	
Project No.	60252
Date	30/10/2012
Drawn by	PO
Scale	
Drawing No.	A-DA2-03-04
Issue	P1


Northshore Hamilton
Business Park Precinct 8
for
DEVELOPMENT
SERVICES PTY. LTD.

© Copyright AG Architects Pty Ltd
Reproduction of the whole or part of this document constitutes an
infringement of copyright. The information, ideas and concepts
contained in this document are confidential and the recipient of this
document is prohibited from disclosing information, ideas and concepts
to any person without the prior written consent of AG Architects Pty Ltd.
The Client is licensed to use the documents and drawings to produce
the project for which they were intended provided that the license
applies only to the site to which the design relates and fees have been
paid to the Architect for the particular stage which he has been
commissioned.
Certificate No. 63473
QUALITY
MANAGED
COMPANY
www.agarchitects.net.au
mail@agarchitects.net.au
ph. (07) 3852 1355
Fortitude Valley Q 4006
3/47 Anderson St
Upper Ground Level

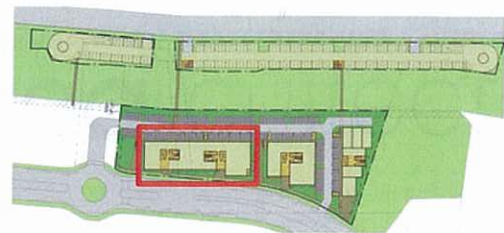


Key Plan


1 1st & 2nd Level Floor Plan
1 : 400

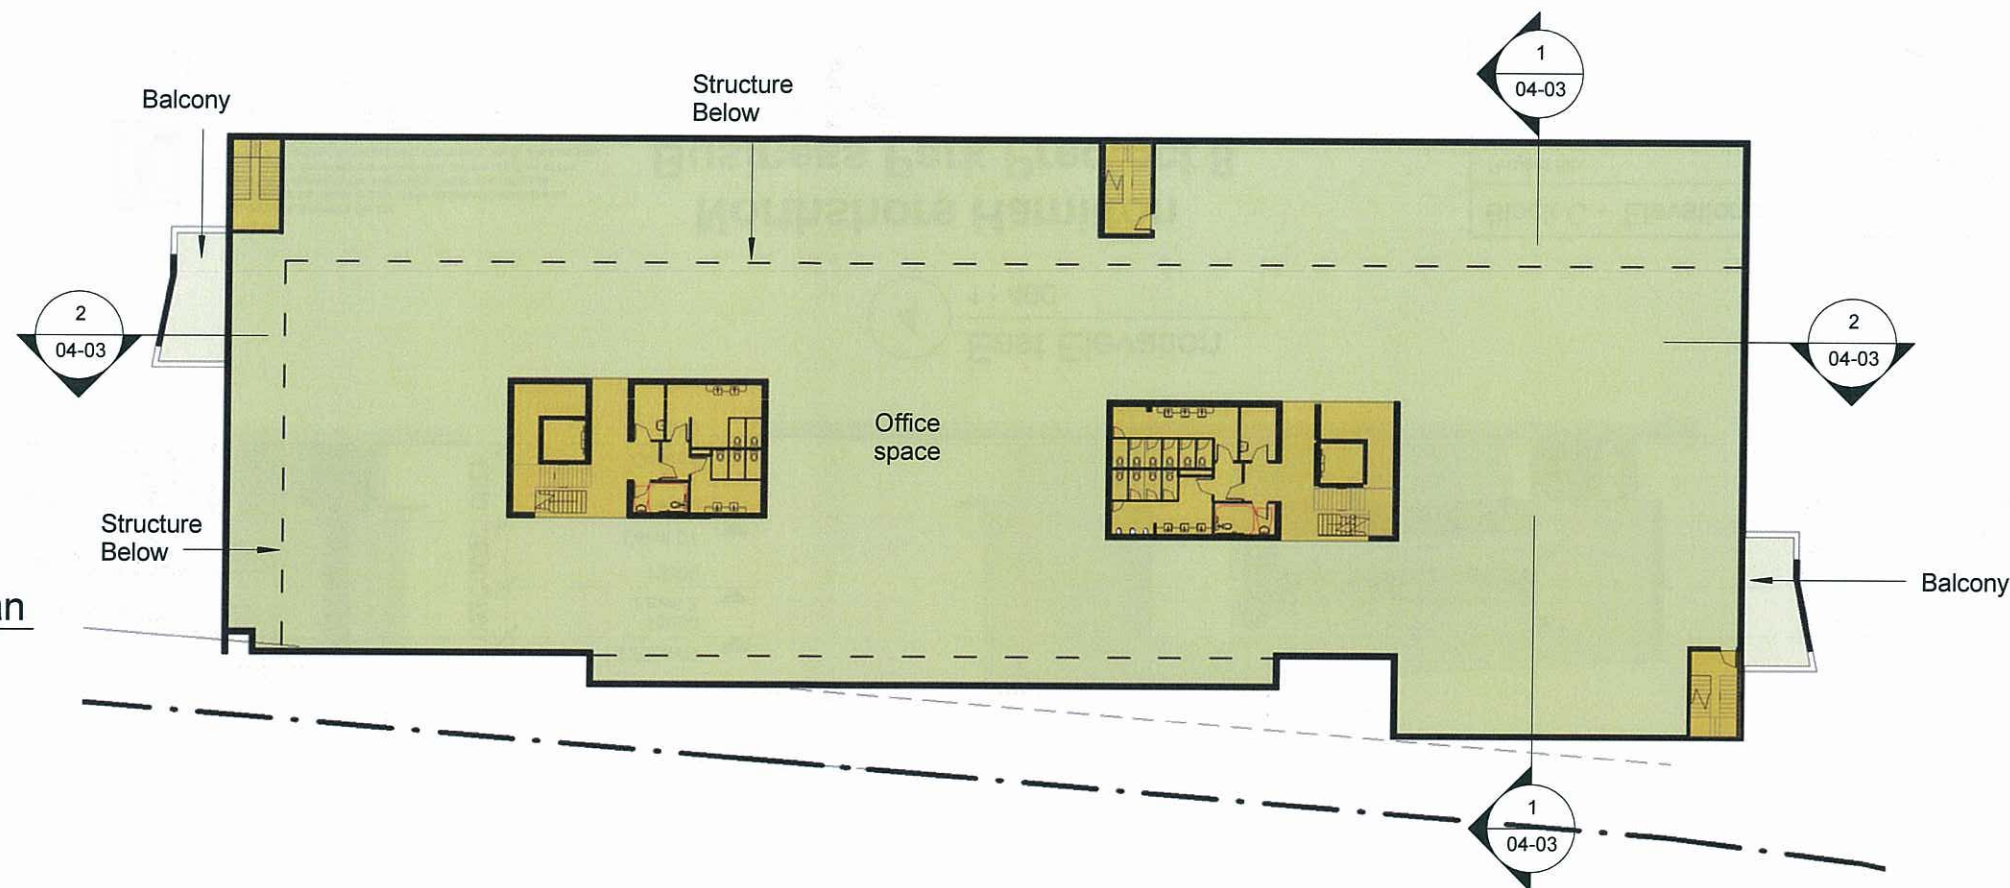

2 Ground Level Floor Plan
1 : 400

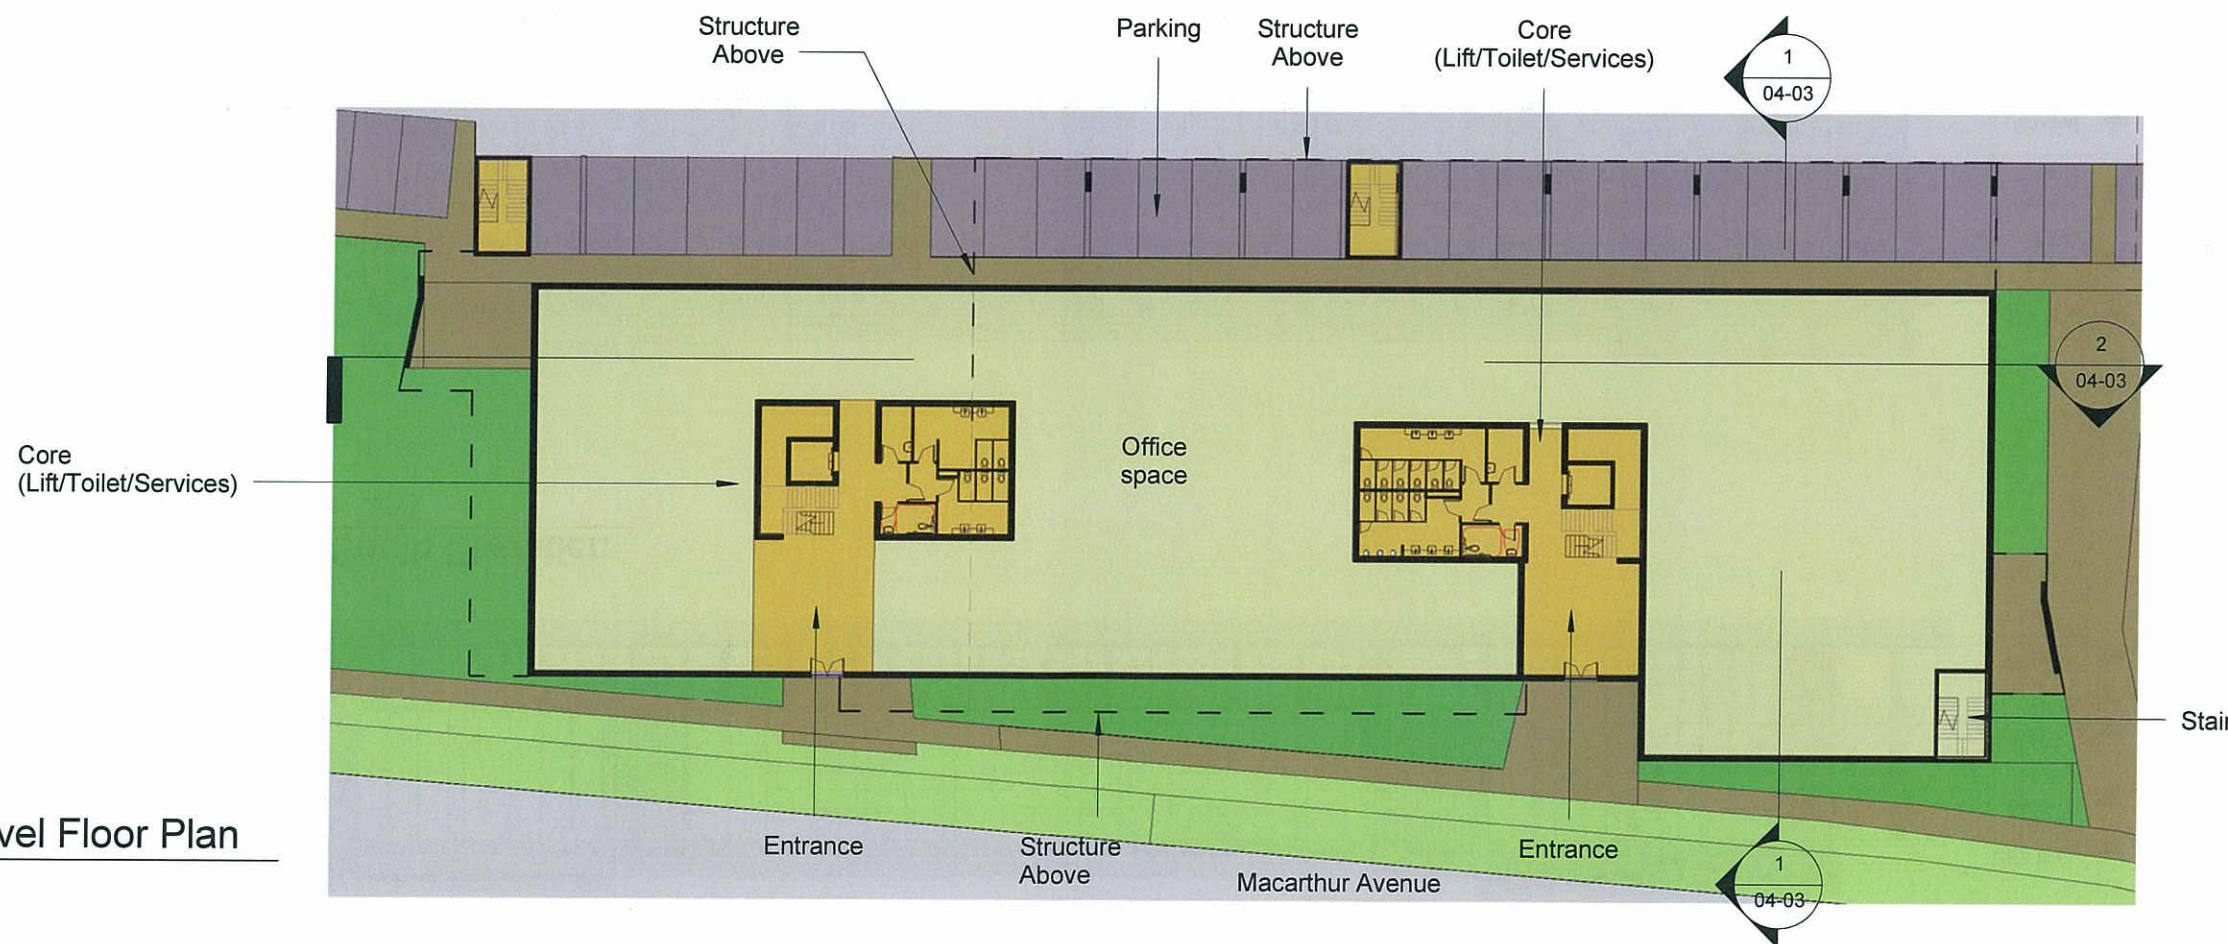

PLANS AND DOCUMENTS
referred to in the ULDA
APPROVAL dated 10/11/13

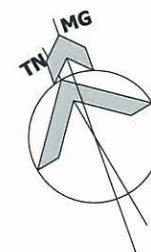

Block C - Ground & 1st-2nd Level Floor Plan			
Project No.	60252	Drawing No.	Issue
Date	30/10/2012	A-DA2-04-01	P3
Drawn by	PO	Scale	1 : 400




© Copyright AG Architects Pty Ltd
Reproduction of the whole or part of this document constitutes an infringement of copyright. The information, ideas and concepts contained in this document are confidential and the recipient of this document is prohibited from disclosing information, ideas and concepts to any person without the prior written consent of AG Architects Pty Ltd. The Client is licensed to use the documents and drawings to produce the project for which they were intended provided that the license applies only to the site to which the design relates and fees have been paid to the Architect for the particular stage which he has been commissioned.




Northshore Hamilton Business Park Precinct 8

Block C - Elevations	
Project No.	60252
Date	30/10/2012
Drawn by	PO
Scale	1 : 400
Drawing No.	A-DA2-04-02
Issue	P1


3 West Elevation
1 : 400

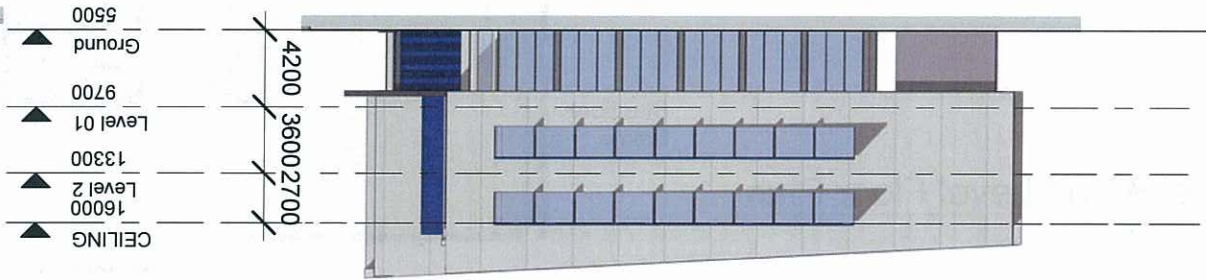


4 East Elevation
1 : 400

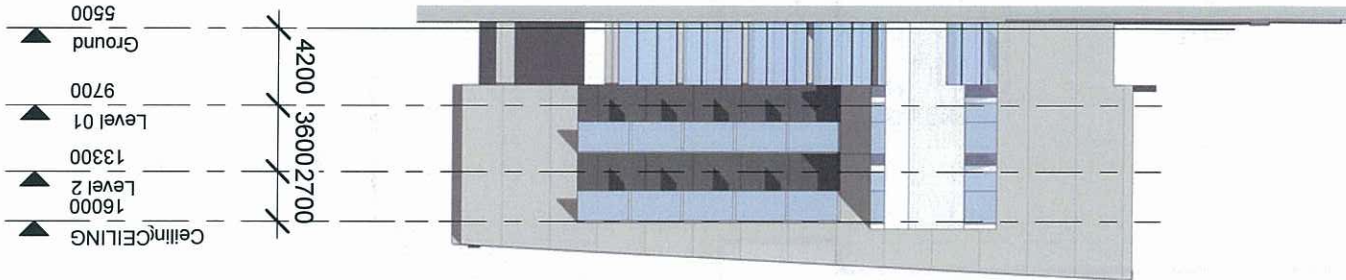


2 North Elevation
1 : 400

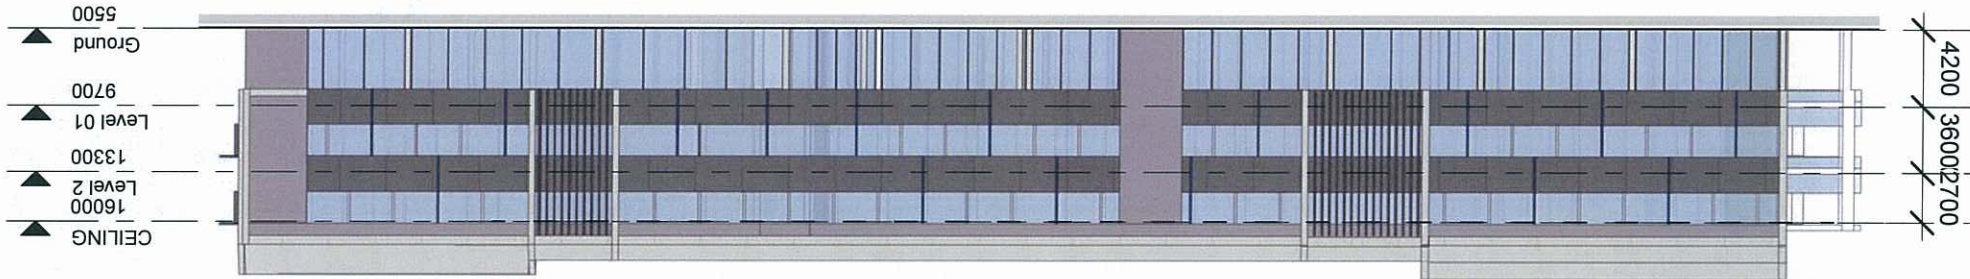


1 South Elevation
1 : 400

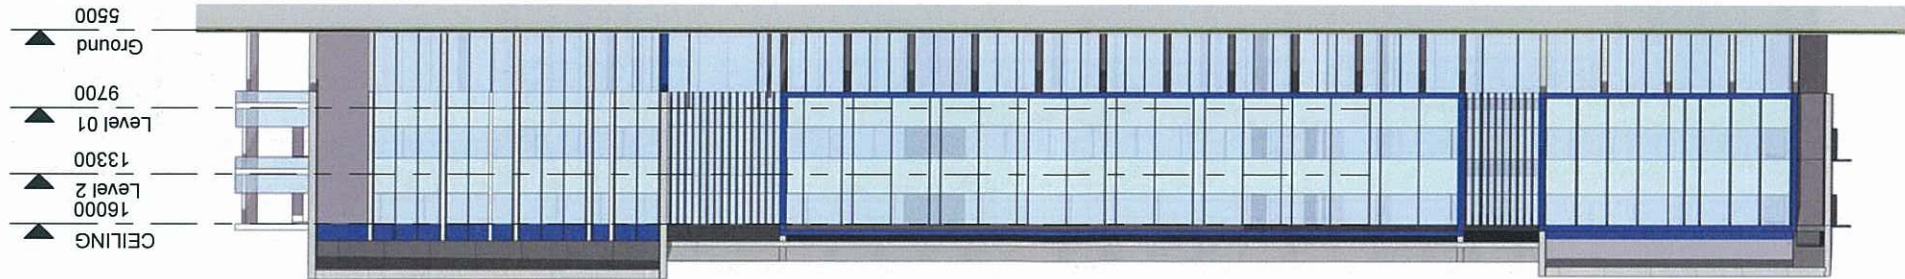

PLANS AND DOCUMENTS
referred to in the ULDA
APPROVAL dated 10/11/13

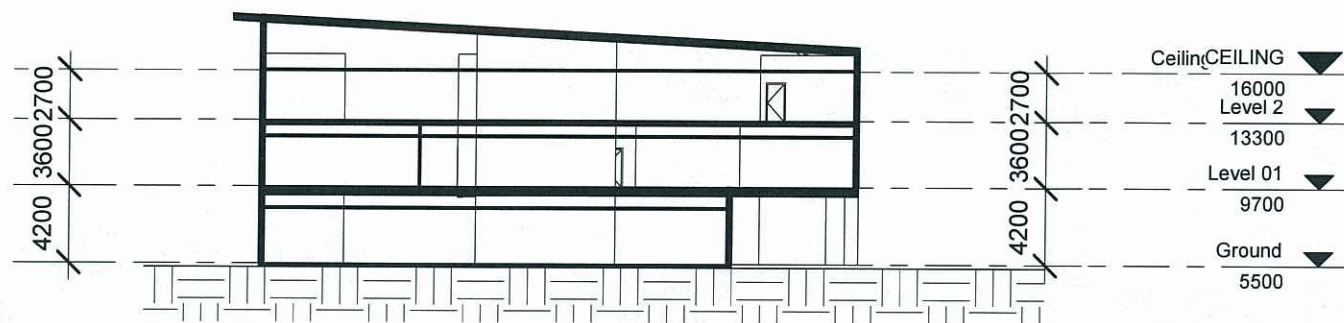

1 Section C1
1 : 400

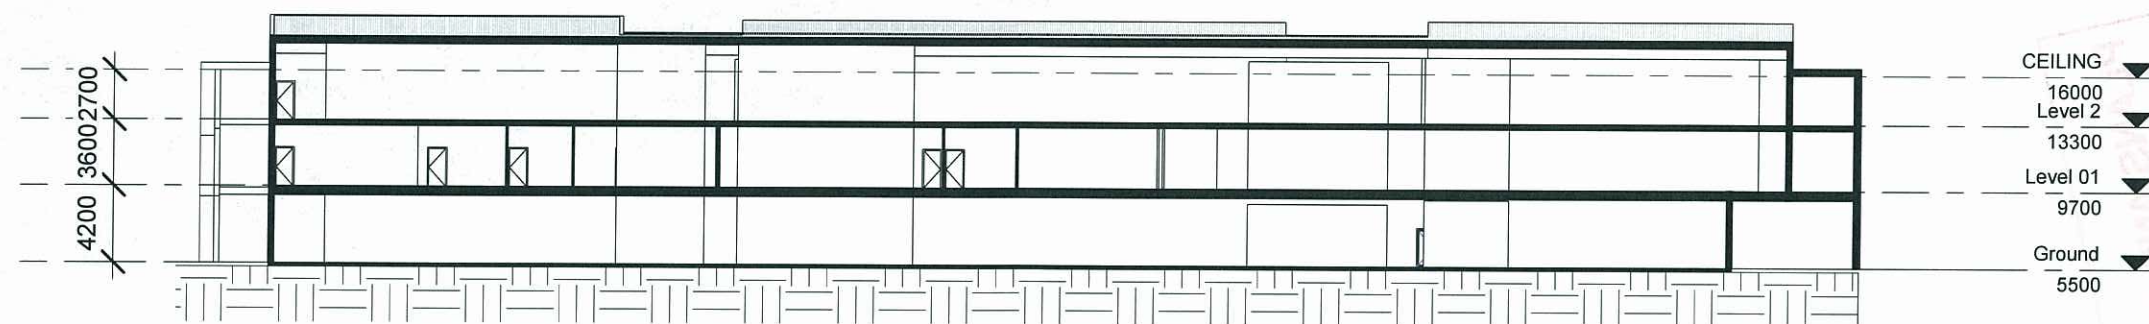

2 Section C2
1 : 400

PLANS AND DOCUMENTS
referred to in the ULDA
APPROVAL dated 10/1/13

Block C - Sections			
Project No.	60252	Drawing No.	Issue
Date	30/10/2012	A-DA2-04-03	P1
Drawn by	PO	Scale	1 : 400

View from Macarthur Avenue (South)



PLANS AND DOCUMENTS
referred to in the ULDA
APPROVAL dated 16/11/13

Block C - 3D	
Project No.	60252
Drawing No.	A-DA2-04-04
Date	30/10/2012
Drawn by	PO
Scale	


Northshore Hamilton
Business Park Precinct 8
for
BPP
DEVELOPMENT
SERVICES PTY. LTD.

© Copyright AG Architects Pty Ltd
Reproduction of the whole or part of this document constitutes an
infringement of copyright. The information, ideas and concepts
contained in this document are confidential and the recipient of this
document is prohibited from disclosing information, ideas and concepts
to any person without the prior written consent of AG Architects Pty Ltd.
The Client is licensed to use the documents and drawings to produce
the project for which they were intended provided that the license
applies only to the site to which the design relates and fees have been
paid to the Architect for the particular stage which he has been
commissioned.


Certificate No. 63473

AG ARCHITECTS
Pty Ltd
3/47 Anderson St
Fortitude Valley Q 4006
ph. (07) 3852 1355
mail@agarchitects.net.au
www.agarchitects.net.au

ag architects
architecture / masterplanning / interiors

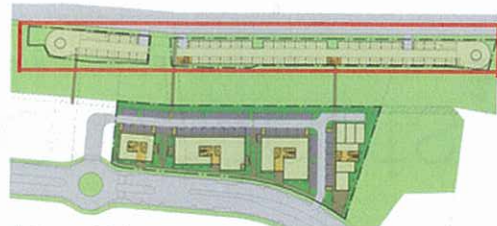


Key Plan

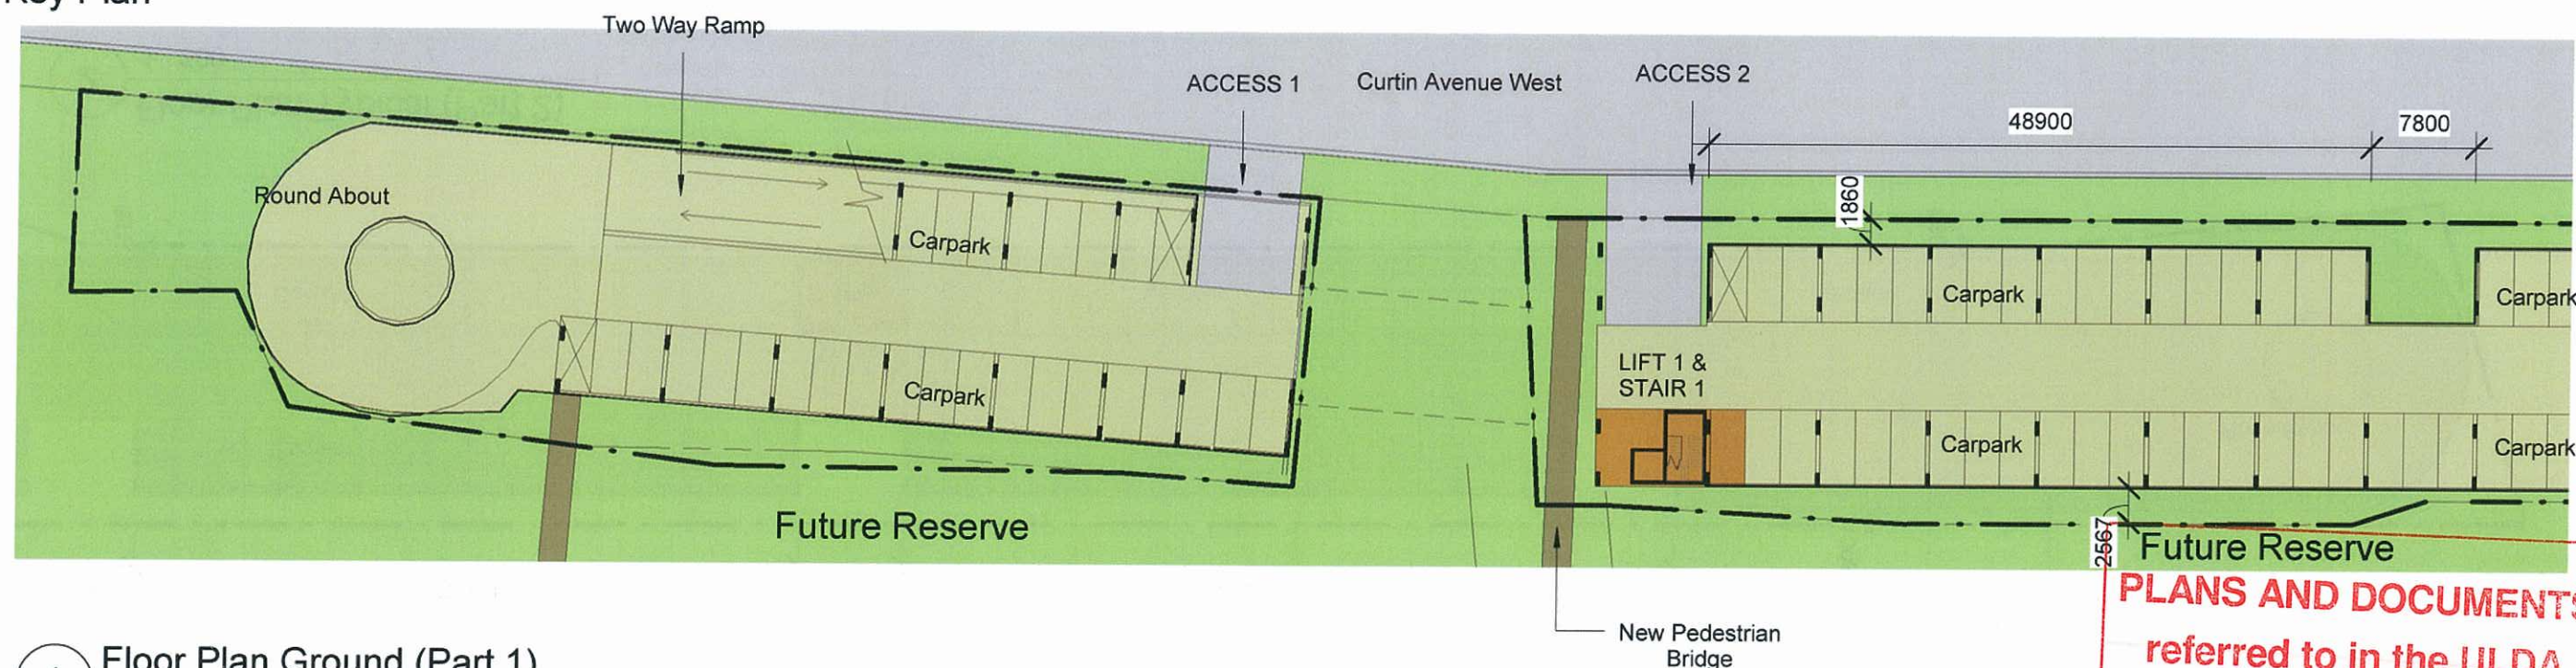

PLANS AND DOCUMENTS
referred to in the ULDA
APPROVAL dated 10/1/13

1 Floor Plan Ground (Part 1)
1 : 500

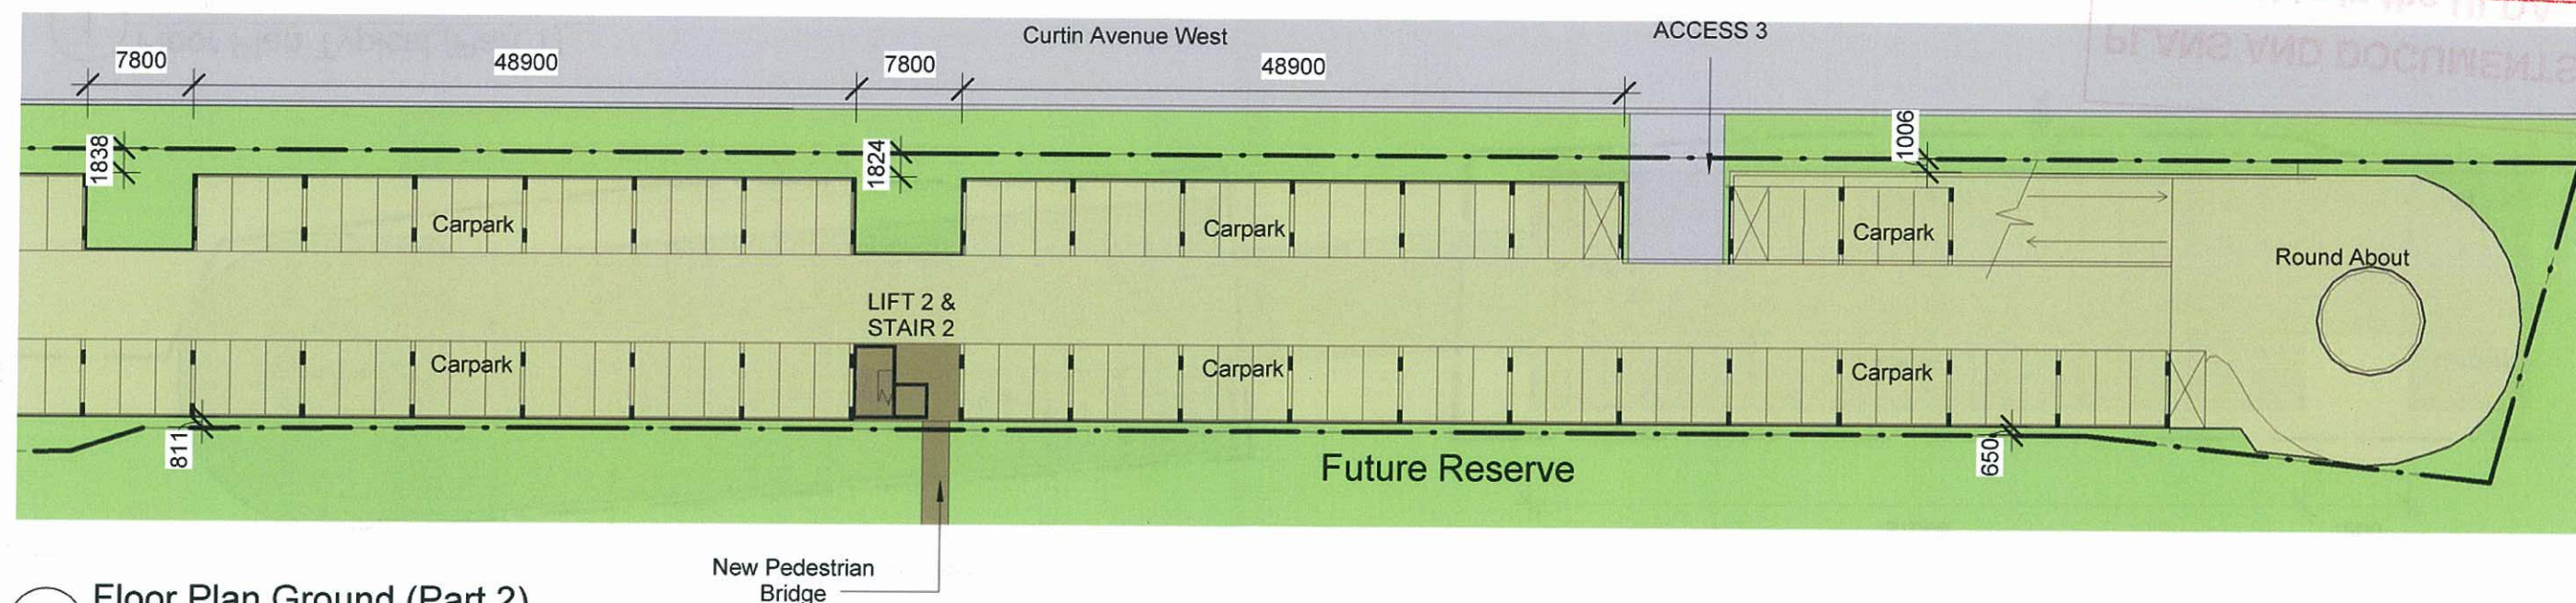

2 Floor Plan Ground (Part 2)
1 : 500

agarchitects
architecture / masterplanning / interiors

Upper Ground Level
3/47 Anderson St
Fortitude Valley Q 4006
ph. (07) 3852 1355
mail@agarchitects.net.au
www.agarchitects.net.au



Certificate No: 63473


© Copyright AG Architects Pty Ltd
Reproduction of the whole or part of this document constitutes an
infringement of copyright. The information, ideas and concepts
contained in this document are confidential and the recipient of this
document is prohibited from disclosing information, ideas and concepts
to any person without the prior written consent of AG Architects Pty Ltd.
The Client is licensed to use the documents and drawings to produce
the project for which they were intended provided that the license
applies only to the site to which the design relates and fees have been
paid to the Architect for the particular stage which he has been
commissioned.

**Northshore Hamilton
Business Park Precinct 8**




Carpark Building - Floor Plan			
Project No.	60252	Drawing No.	Issue
Date	30/10/2012	A-DA2-05-01	P3
Drawn by	PO	Scale	As indicated

23/11/2012 12:57:37 PM

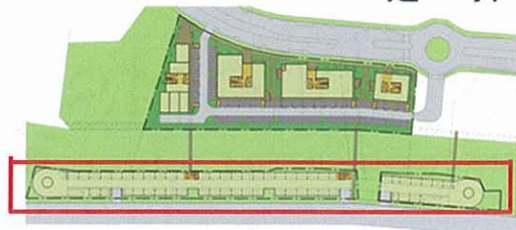


Key Plan

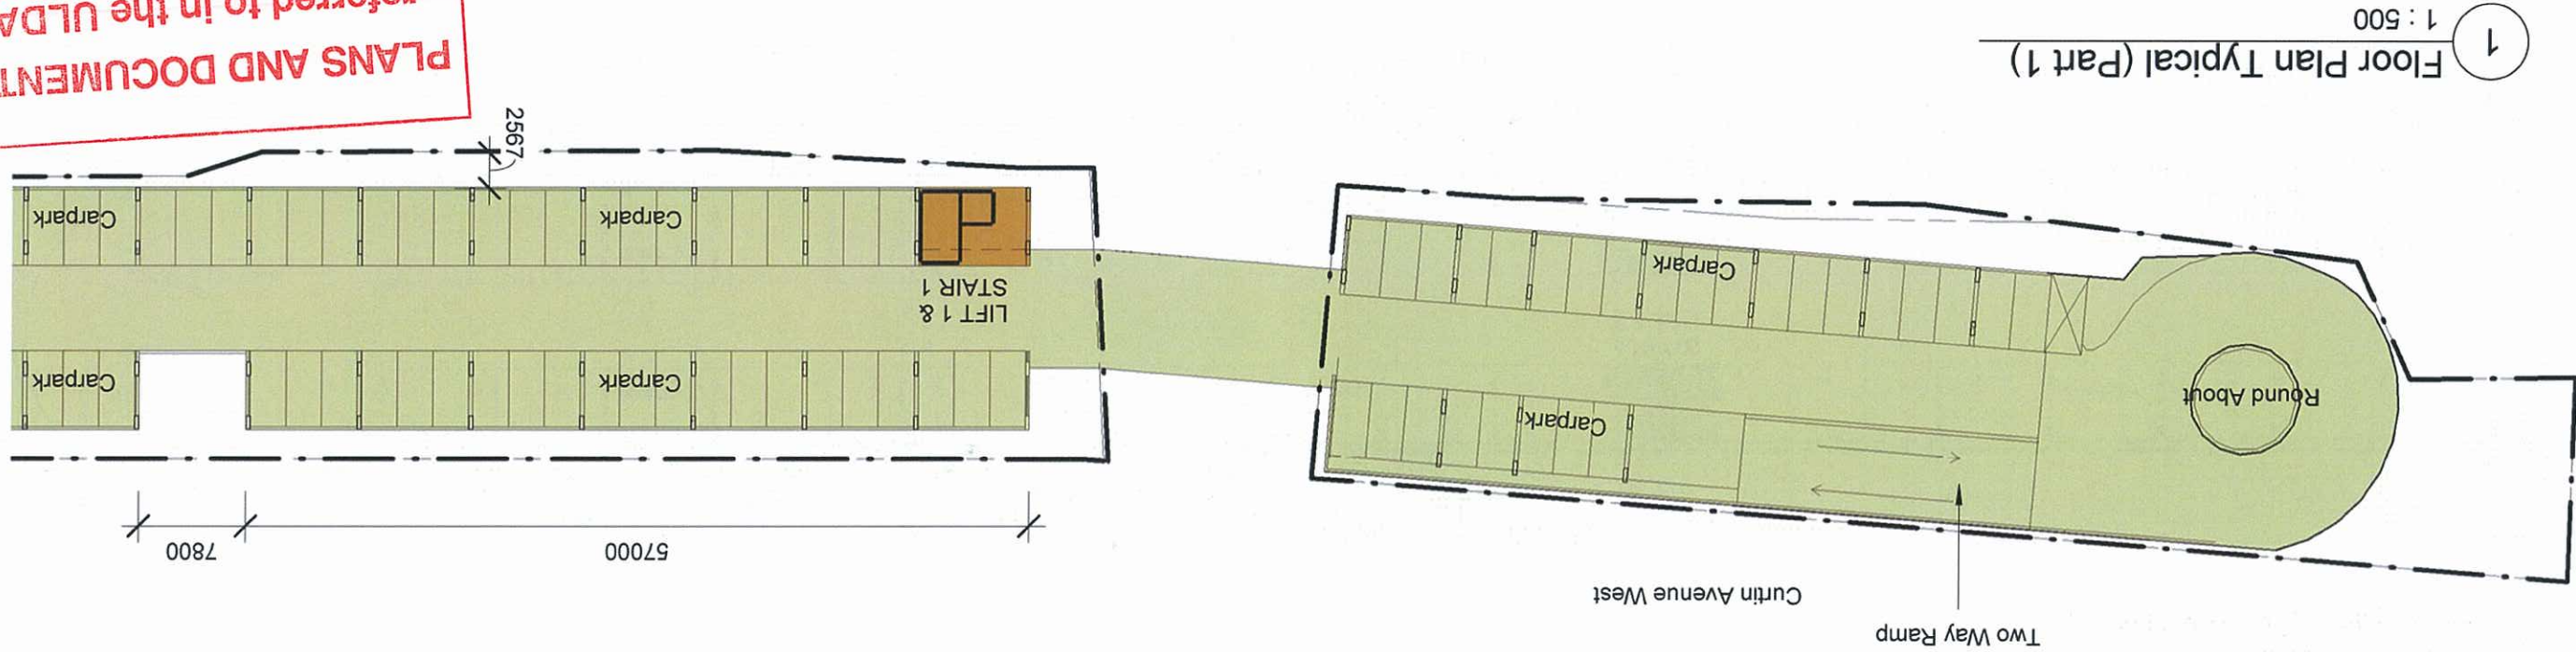

1 Floor Plan Typical (Part 1)
1 : 500

PLANS AND DOCUMENTS
referred to in the ULDA
APPROVAL dated 10 / 1 / 13

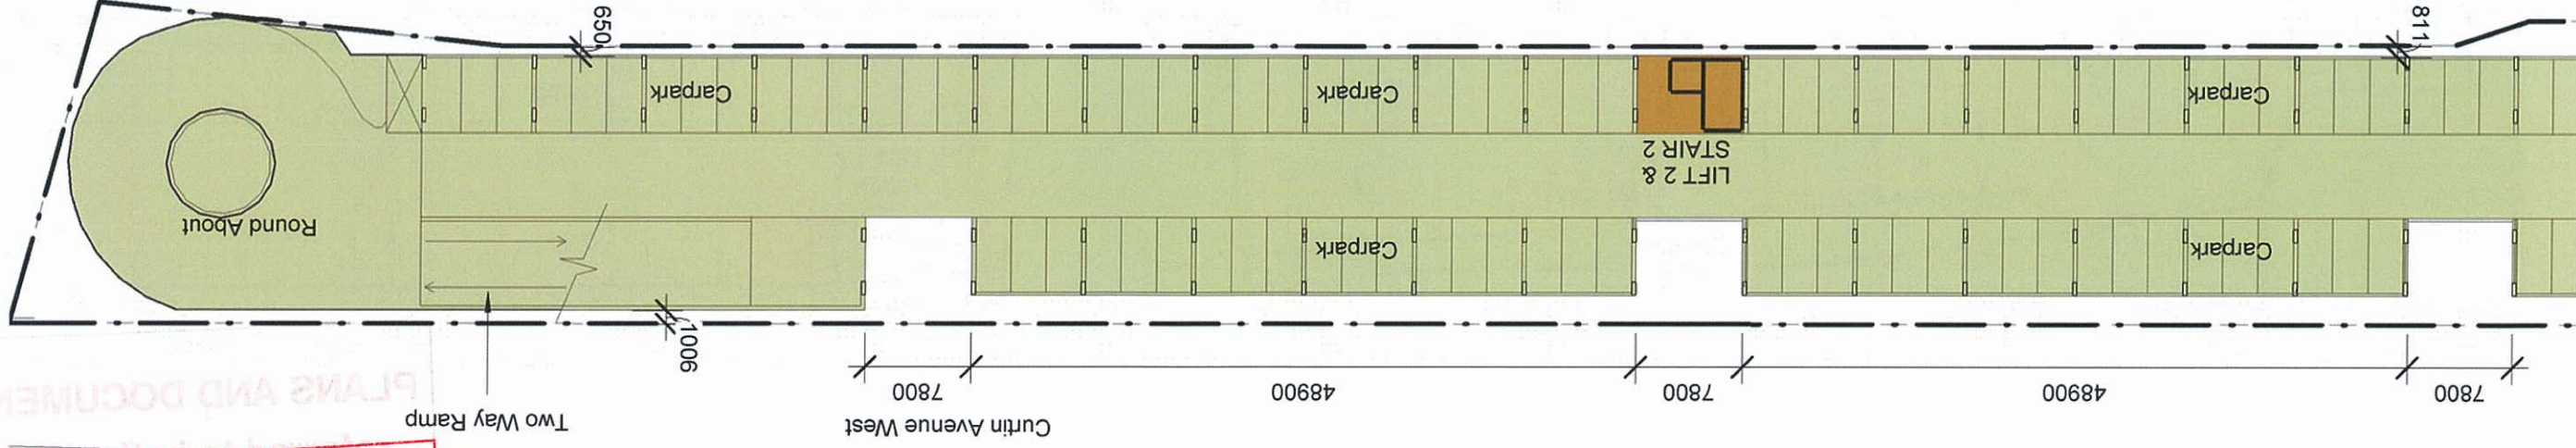


2 Floor Plan Typical (Part 2)
1 : 500



Northshore Hamilton
Business Park Precinct 8
for
BPP
DEVELOPMENT
SERVICES PTY. LTD.

© Copyright AG Architects Pty Ltd
Reproduction of the whole or part of this document constitutes an infringement of copyright. The information, ideas and concepts contained in this document are confidential and the recipient of this document is prohibited from disclosing information, ideas and concepts to any person without the prior written consent of AG Architects Pty Ltd. The Client is licensed to use the documents and drawings to produce the project for which they were intended provided that the licensee applies only to the site to which the design relates and fees have been paid to the Architect for the particular stage which he has been commissioned.
Certificate No. 63473
AG ARCHITECTS
QUALITY
MANAGEMENT
SYSTEM
REGISTERED
3/47 Anderson St
Fortitude Valley Q 4006
ph. (07) 3852 1355
mail@agarchitects.net.au
www.agarchitects.net.au
architecture / masterplanning / interiors

Carpark Building - Floor Plan Typical	
Project No.	60252
Drawing No.	A-DA2-05-02
Date	30/10/2012
Drawn by	Author
Scale	As indicated
Issue	P2

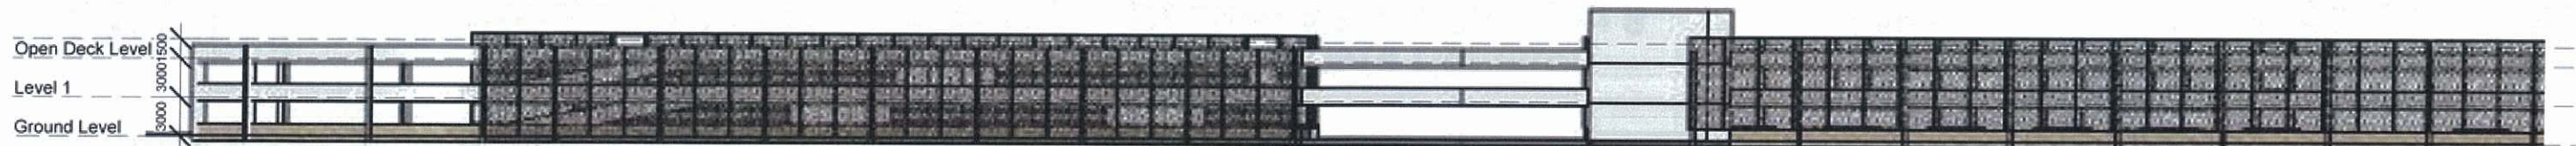

1 Elevation North (Part 1)
1 : 500



2 Elevation North (Part 2)
1 : 500

PLANS AND DOCUMENTS
referred to in the ULDA
APPROVAL dated 10/1/13



3 Elevation South (Part 1)
1 : 500



4 Elevation South (Part 2)
1 : 500

Carpark Building - Elevations			
Project No.	60252	Drawing No.	Issue
Date	30/10/2012	A-DA2-05-03	P2
Drawn by	PO	Scale	1 : 500



© Copyright AG Architects Pty Ltd
 Reproduction of the whole or part of this document constitutes an infringement of copyright. The information, ideas and concepts contained in this document are confidential and the recipient of this document is prohibited from disclosing information, ideas and concepts to any person without the prior written consent of AG Architects Pty Ltd. This Client is licensed to use the documents and drawings to produce the project for which they were intended provided that the license applies only to the use to which the design relates and has been commissioned.
 Certificate No. 63473

for
Northshore Hamilton
Business Park Precinct 8
 DEVELOPMENT SERVICES PTY. LTD.

Project No.	60252
Drawing No.	A-DA2-05-04
Date	30/10/2012
Drawn by	PO
Scale	
Issue	P2

Carpark Building - 3D

View from Curtin Avenue West



PLANS AND DOCUMENTS
 referred to in the ULDA
 APPROVAL dated 10/11/13



**PLANS AND DOCUMENTS
referred to in the ULDA
APPROVAL dated 10/1/13**

Block D
GF = 500 sqm
L1 = 750 sqm
L2 = 750 sqm
Total = 2000 sqm

Carpark = 24 spaces

Block C
GF = 1200 sqm
L1 = 1650sqm
L2 = 1650 sqm
Total = 4500 sqm

Carpark = 42 spaces

Block B
GF = 1050 sqm
L1 = 1350 sqm
Total = 2400 sqm

Carpark = 29 spaces

Block A
GF = 800 sqm
L1 = 1350 sqm
L2 = 1350 sqm
Total = 3500 sqm

Carpark = 29 spaces

Multi level Car Park

3 Storey
Carpark = 466 spaces

Total Car park = 590 spaces



PLANS AND DOCUMENTS
referred to in the ULDA
APPROVAL dated 10/11/13

Block C

GF = 1700 sqm
L1 = 2400 sqm
L2 = 2400 sqm
Total = 6500 sqm

Carpark = 66 spaces

Block B

GF = 1050 sqm
L1 = 1350 sqm
Total = 2400 sqm

Carpark = 29 spaces

Block A

GF = 800 sqm
L1 = 1350 sqm
L2 = 1350 sqm
Total = 3500 sqm

Carpark = 29 spaces

Multi level Car Park

3 Storey
Carpark = 466 spaces


Total Car park = 590 spaces



Illustrative Site Plan			
Project No.	60252	Drawing No.	Issue
Date	30/10/2012	A-DA2-01-06	P5
Drawn by	PO	Scale	1 : 1000



Overall Typical Floor Plan			
Project No.	60252	Drawing No.	Issue
Date	30/10/2012	A-DA1-01-07	P4
Drawn by	PO	Scale	1 : 1000

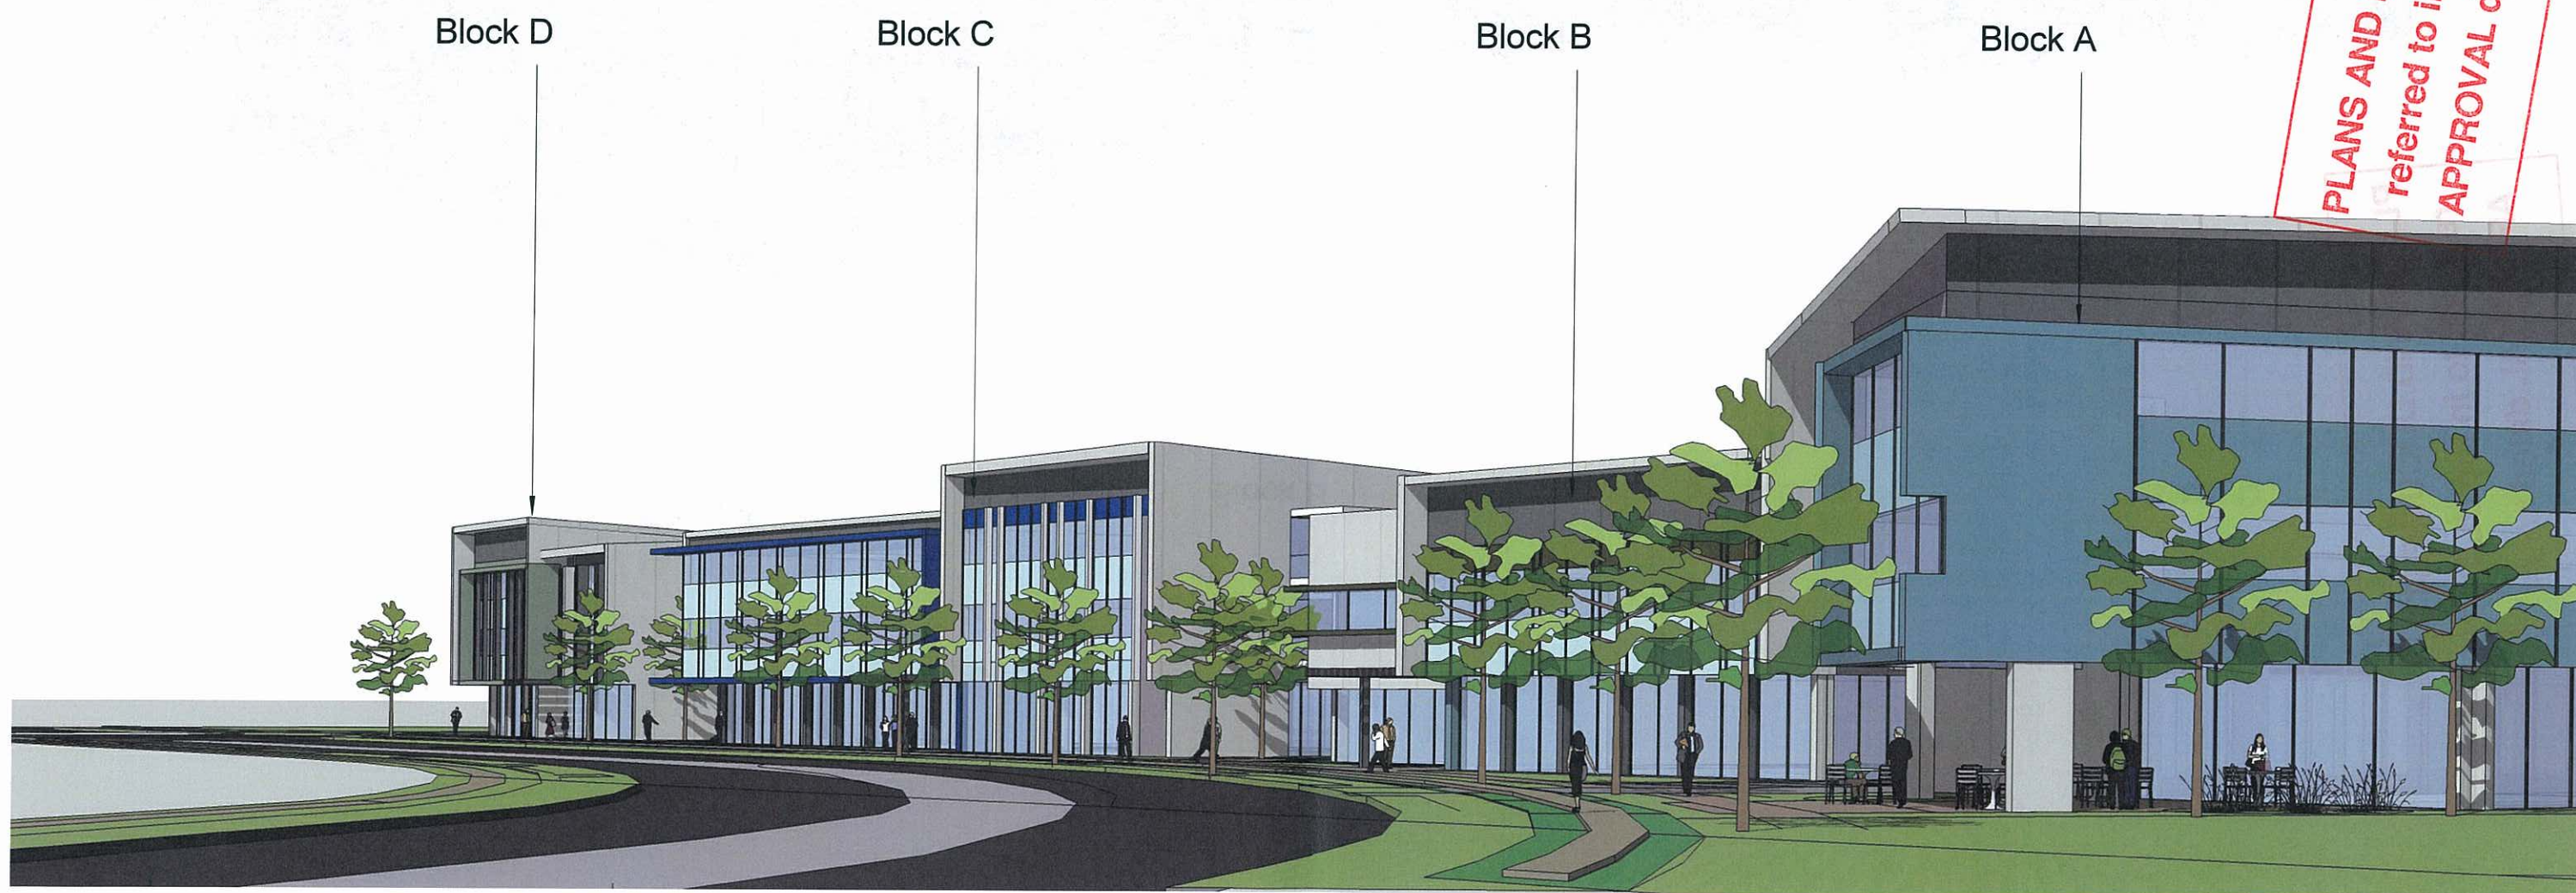

View from Macarthur Avenue (South)

agarchitects
architecture / masterplanning / interiors

Upper Ground Level
3/47 Anderson St
Fortitude Valley Q 4006
ph. (07) 3852 1355
mail@agarchitects.net.au
www.agarchitects.net.au



Certificate No: 63473

© Copyright AG Architects Pty Ltd
Reproduction of the whole or part of this document constitutes an infringement of copyright. The information, ideas and concepts contained in this document are confidential and the recipient of this document is prohibited from disclosing information, ideas and concepts to any person without the prior written consent of AG Architects Pty Ltd. The Client is licensed to use the documents and drawings to produce the project for which they were intended provided that the license applies only to the site to which the design relates and fees have been paid to the Architect for the particular stage which he has been commissioned.

Northshore Hamilton Business Park Precinct 8



DEVELOPMENT
SERVICES PTY. LTD.

Overall 3D - South Side			
Project No.	60252	Drawing No.	Issue
Date	30/10/2012	A-DA1-01-08	P3
Drawn by	PO	Scale	




Certificate No. 63473
The Client is licensed to use the documents and drawings to produce the project for which they were intended provided that the license applies only to the site to which the design relates and has been paid to the Architect for the particular stage which he has been commissioned.
The person is prohibited from disclosing information, ideas and concepts contained in this document are confidential and the recipient of this information of copyright. The information, ideas and concepts contained in this document are confidential and the recipient of this document is prohibited from disclosing information, ideas and concepts to any person without the prior written consent of AG Architects Pty Ltd.
Reproduction of the whole or part of this document constitutes an infringement of copyright. The information, ideas and concepts contained in this document are confidential and the recipient of this document is prohibited from disclosing information, ideas and concepts to any person without the prior written consent of AG Architects Pty Ltd.
© Copyright AG Architects Pty Ltd



for
**Northshore Hamilton
Business Park Precinct 8**
DEVELOPMENT
SERVICES PTY. LTD.

Overall 3D North Side	
Project No.	60252
Date	30/10/2012
Drawn by	PO
Drawing No.	A-DA1-01-09
Issue	P1
Scale	


View from North side

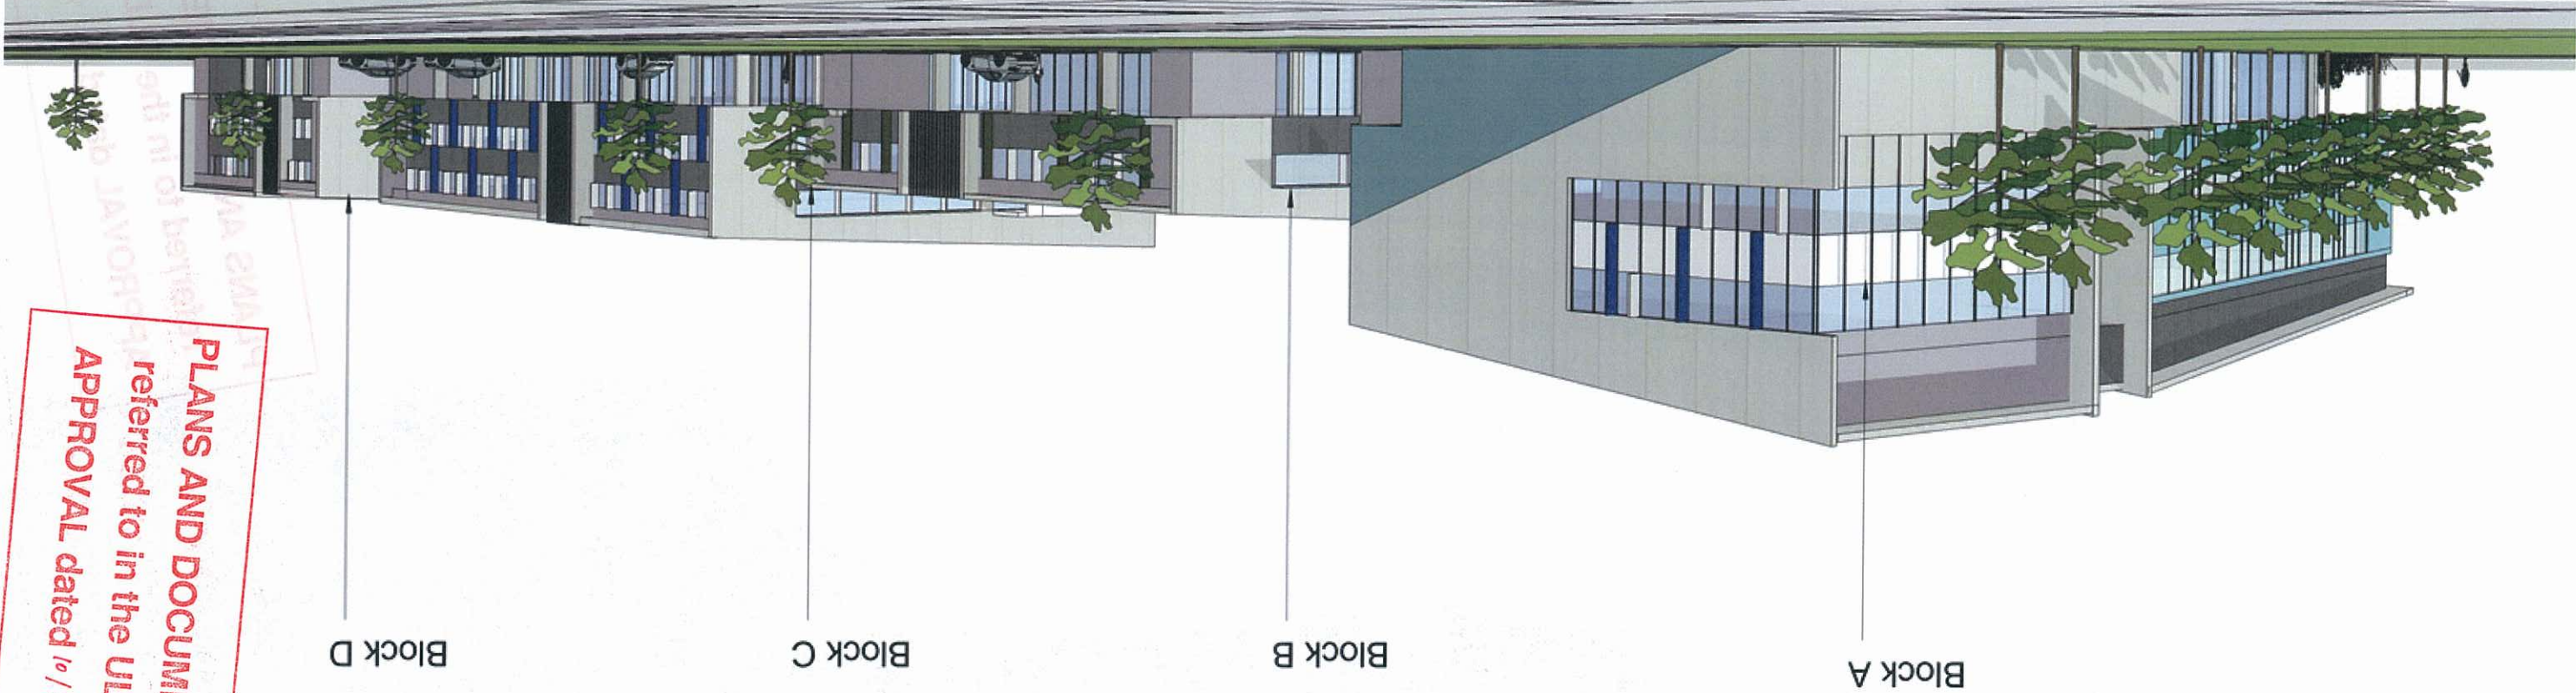

**PLANS AND DOCUMENTS
referred to in the ULDA
APPROVAL dated 10/1/13**



Key Plan

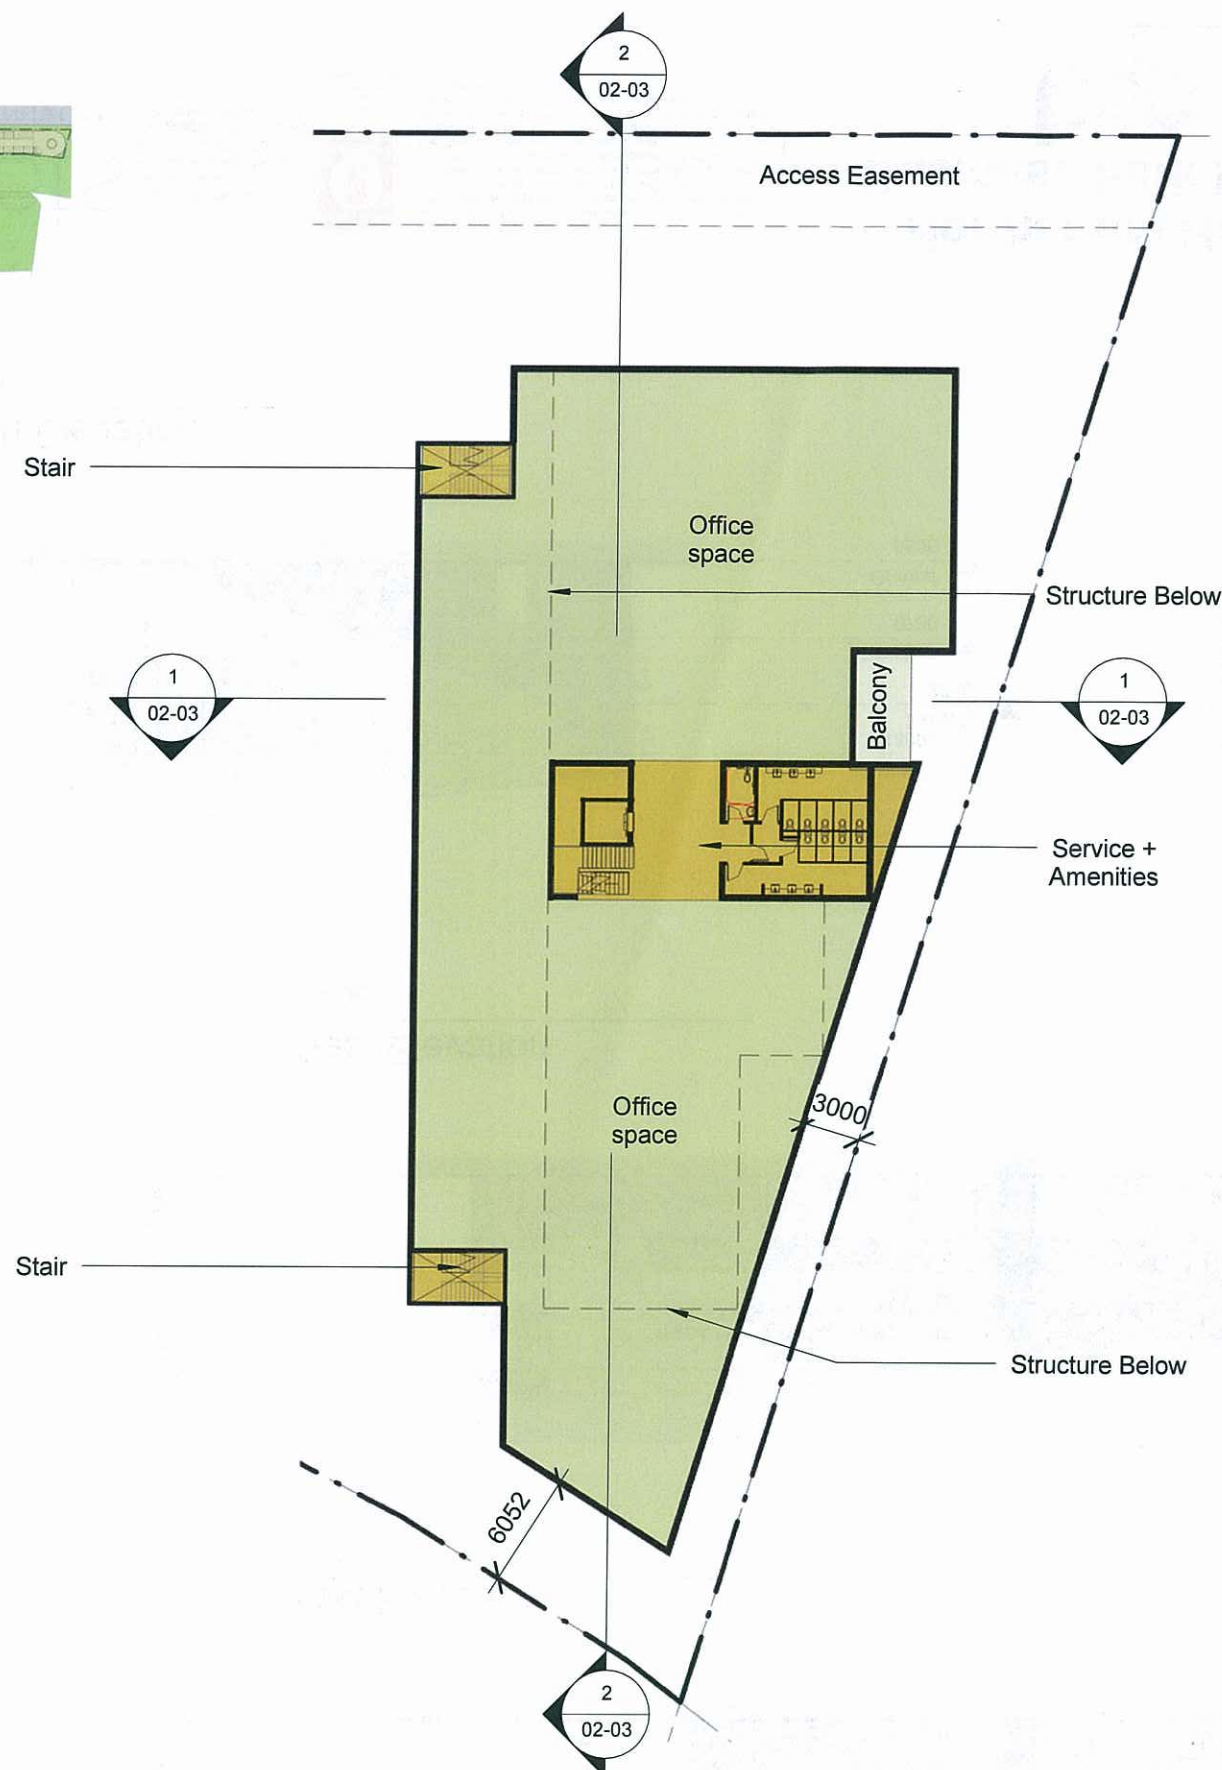

1 1st & 2nd Level Floor Plan
1 : 400



2 Ground Level Floor Plan
1 : 400

PLANS AND DOCUMENTS
referred to in the ULDA
APPROVAL dated 10/11/13



Block A - Ground & 1st-2nd Level Floor Plan			
Project No.	60252	Drawing No.	Issue
Date	30/10/2012	A-DA1-02-01	P3
Drawn by	PO	Scale	As indicated