




Certificate No. 63473
© Copyright AG Architects Pty Ltd
Reproduction of the whole or part of this document constitutes an infringement of copyright. The information, ideas and concepts contained in this document are confidential and the recipient of this document is prohibited from disclosing information, ideas and concepts to any person without the prior written consent of AG Architects Pty Ltd. The Client is licensed to use the documents and drawings to produce the project for which they were intended provided that the license applies only to the site to which the design relates and the license is commissioned.
paid to the Architect for the particular stage which he has been


Northshore Hamilton
Business Park Precinct 8
for
bop
DEVELOPMENT
SERVICES PTY. LTD.

Block A - Elevations		Project No.	60252
		Date	30/10/2012
		Drawn by	PO
		Scale	1 : 400
		Drawing No.	A-DA1-02-02
		Issue	P1


3 North Elevation
1 : 400

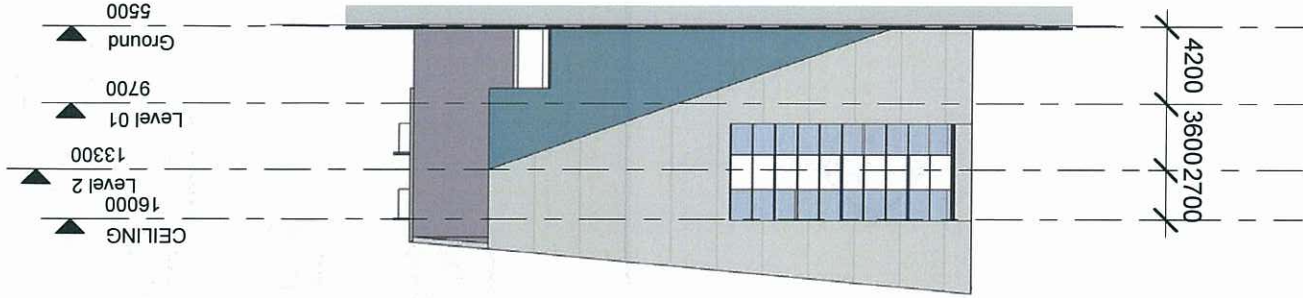


2 West Elevation
1 : 400

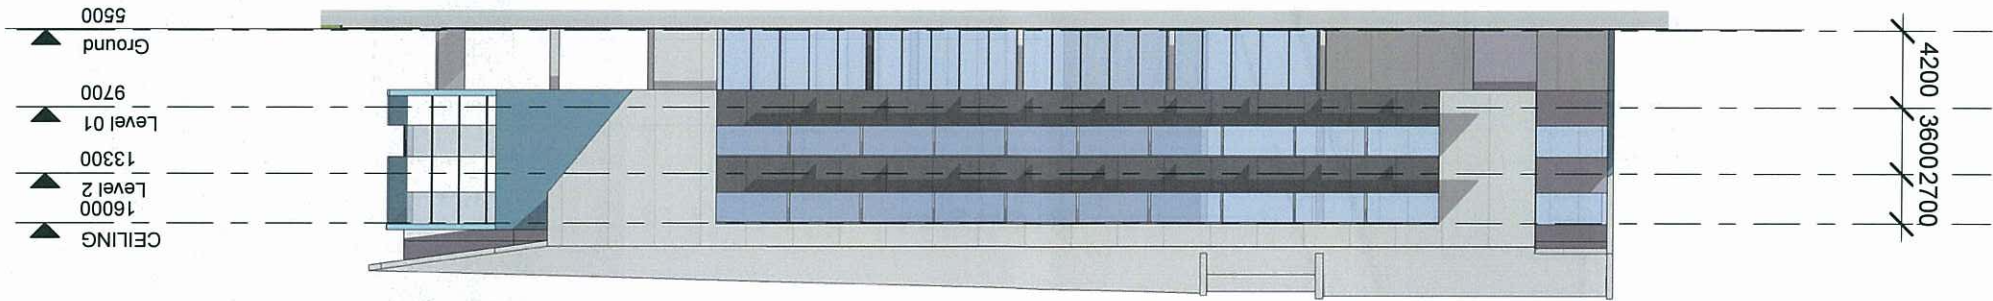


1 East Elevation
1 : 400

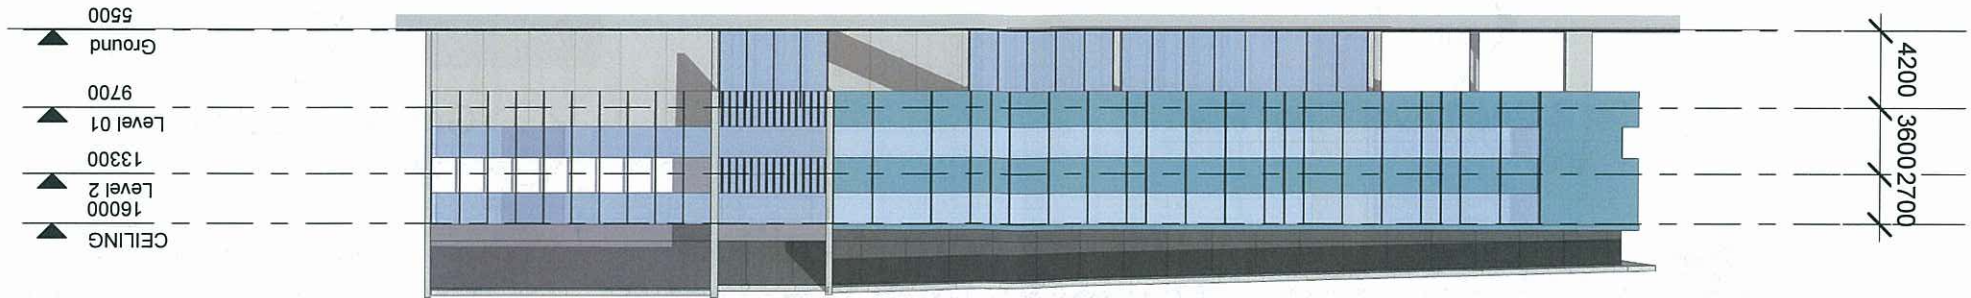


4 South Elevation
1 : 400

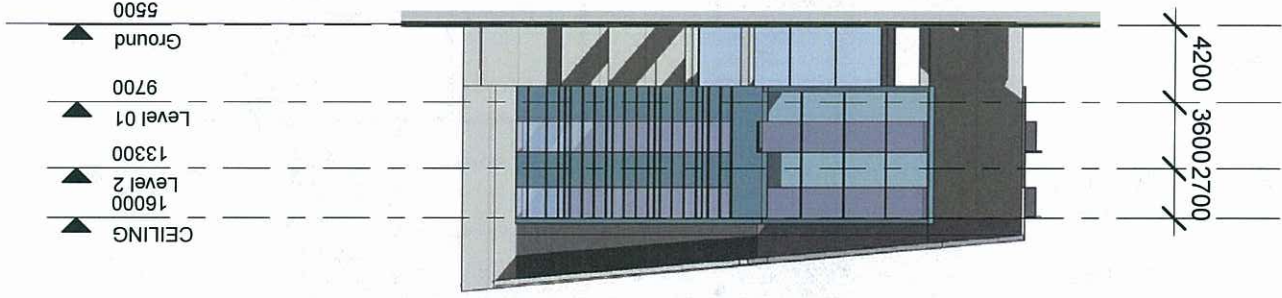

PLANS AND DOCUMENTS
referred to in the ULDA
APPROVAL dated 10/11/13

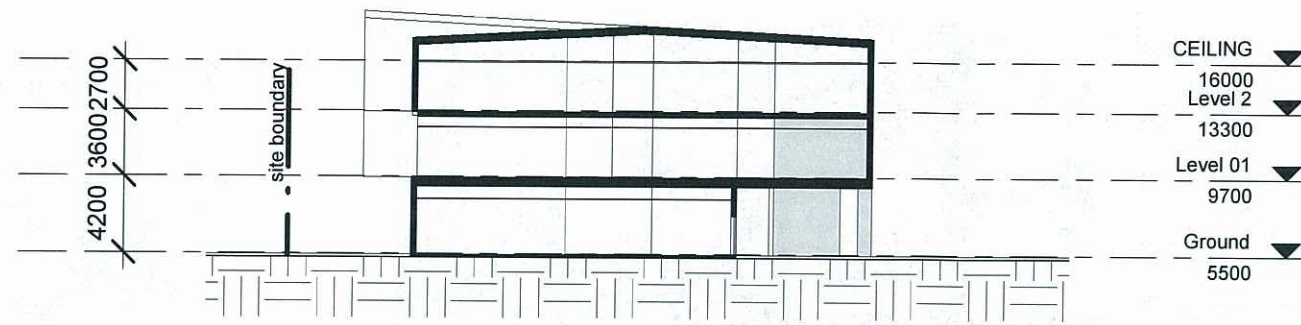

1 Section A1
1 : 400

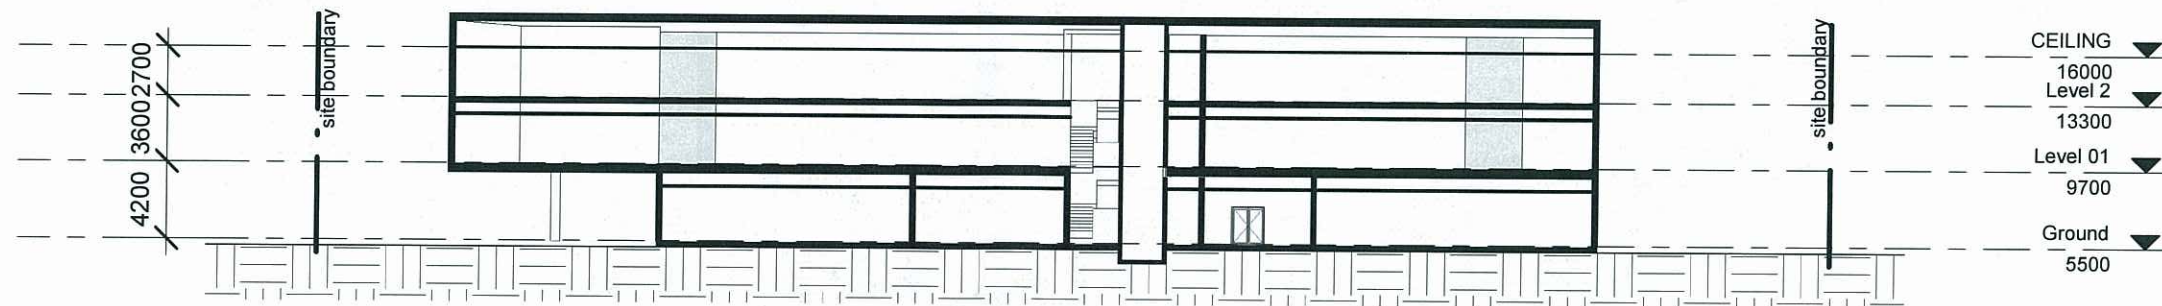

2 Section A2
1 : 400

PLANS AND DOCUMENTS
referred to in the ULDA
APPROVAL dated 10/1/13

Block A - Sections			
Project No.	60252	Drawing No.	Issue
Date	30/10/2012	A-DA1-02-03	P1
Drawn by	PO	Scale	1 : 400

View from Macarthur Avenue (South)




PLANS AND DOCUMENTS
referred to in the ULDA
APPROVAL dated 10/11/13

Northshore Hamilton
Business Park Precinct 8
for
b+p
DEVELOPMENT
SERVICES PTY. LTD.


Block A - 3D	Project No.	60252
	Date	30/10/2012
	Drawn by	PO
	Scale	
	Drawing No.	A-DA1-02-04
	Issue	P1

© Copyright AG Architects Pty Ltd
Reproduction of the whole or part of this document constitutes an
infringement of copyright. The information, ideas and concepts
contained in this document are confidential and the recipient of this
document is prohibited from disclosing information, ideas and concepts
to any person without the prior written consent of AG Architects Pty Ltd.
The client is licensed to use the documents and drawings to produce
the project for which they were intended provided that the license
applies only to the site to which the design relates and has been
commissioned
Certificate No. 63473
www.agarchitects.net.au
mail@agarchitects.net.au
ph. (07) 3852 1355
3/47 Anderson St
Upper Ground Level
Fortitude Valley Q 4006


ag architects
architecture / masterplanning / interiors

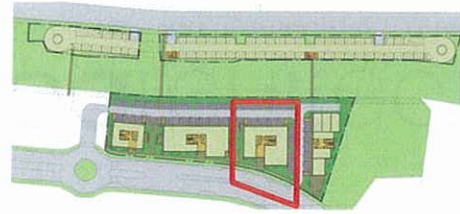

Key Plan

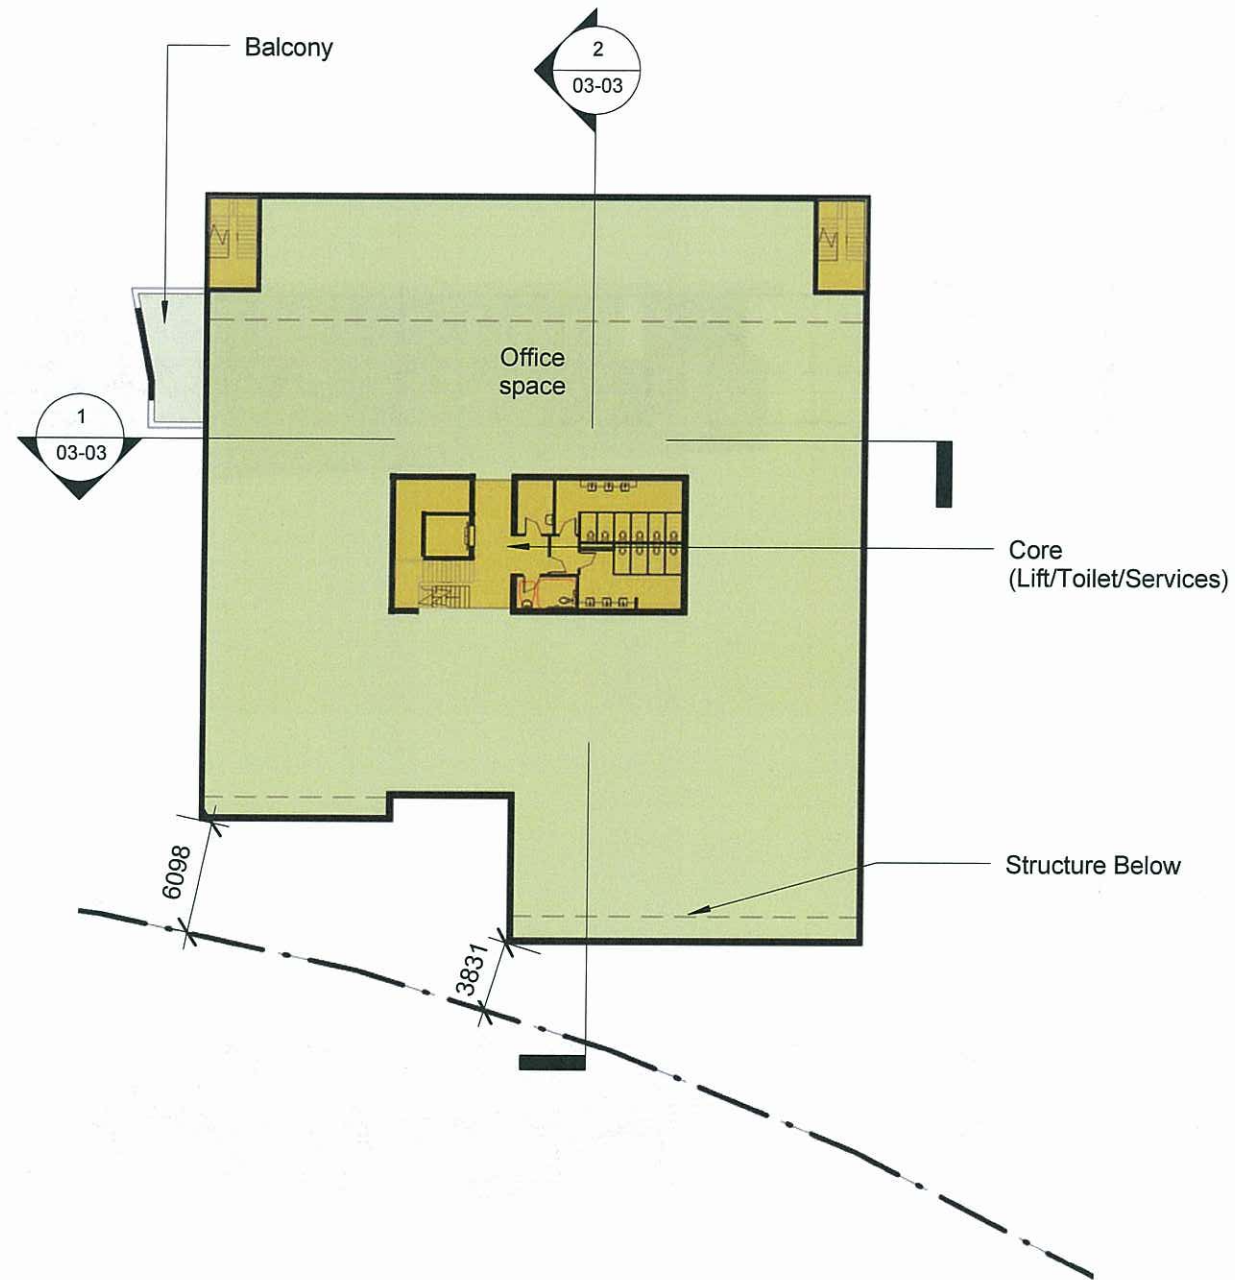

1 1st Level Floor Plan
1 : 400

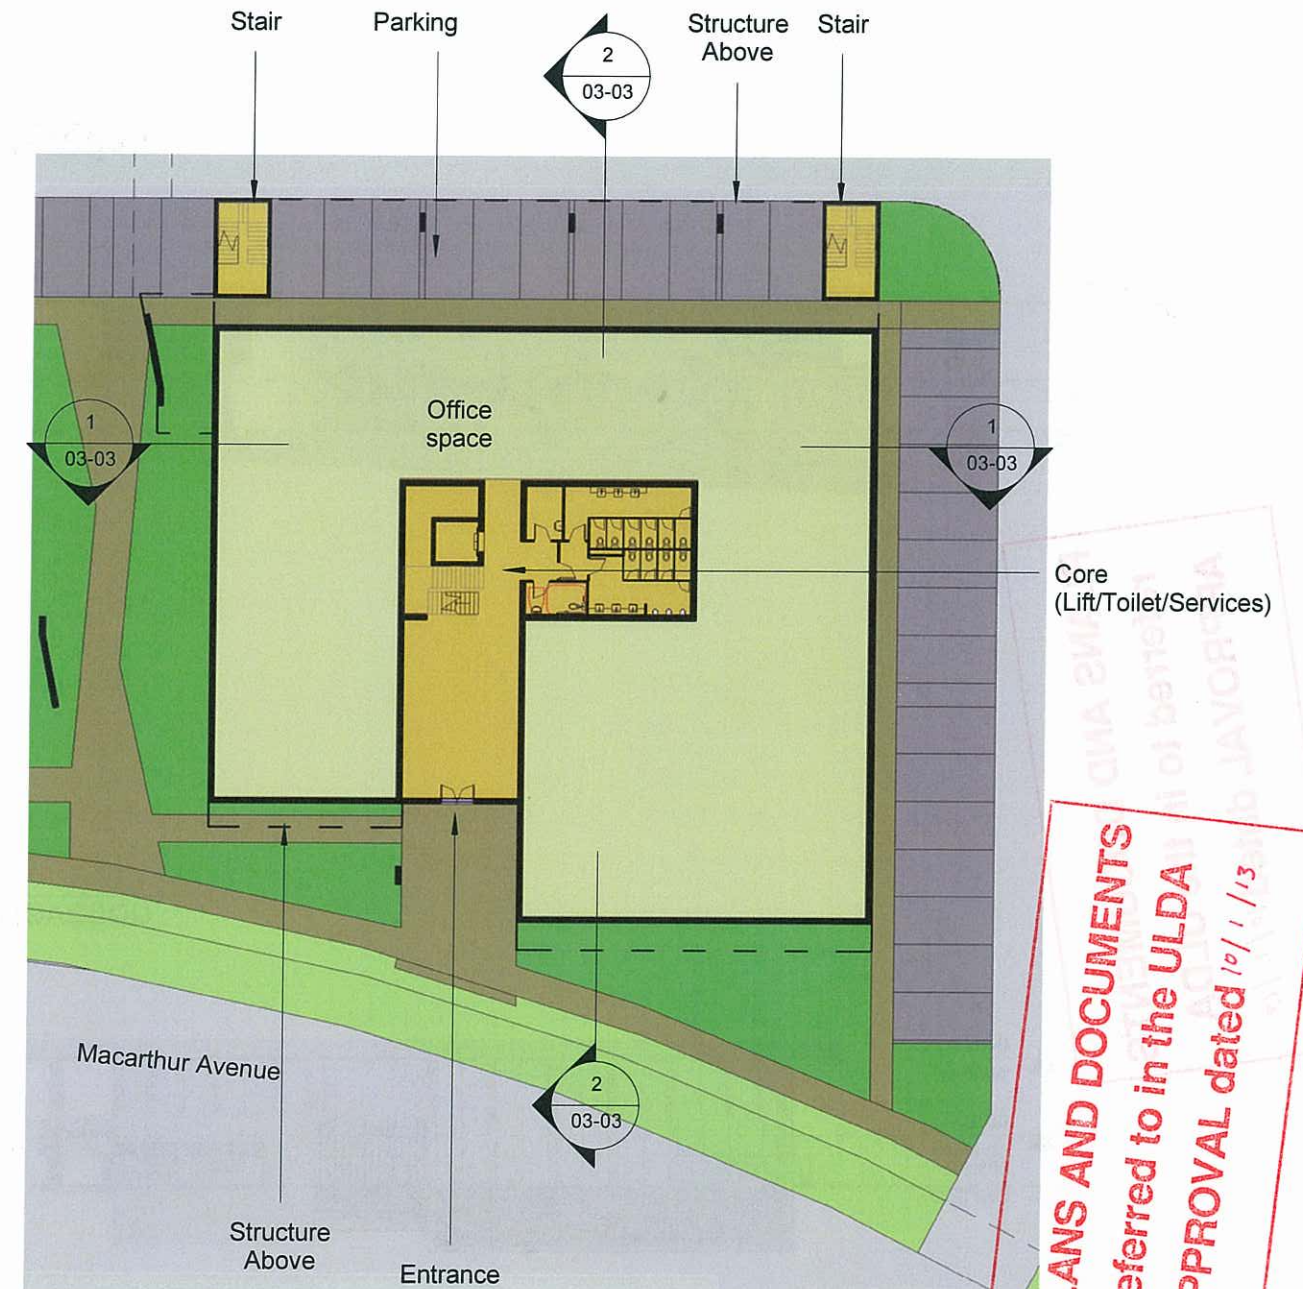

2 Ground Level Floor Plan
1 : 400

PLANS AND DOCUMENTS
referred to in the ULDA
APPROVAL dated 10/1/13



Block B - Ground Floor & 1st Level Floor Plan			
Project No.	60252	Drawing No.	Issue
Date	30/10/2012	A-DA1-03-01	P3
Drawn by	PO	Scale	As indicated



© Copyright AG Architects Pty Ltd
Reproduction of the whole or part of this document constitutes an
infringement of copyright. The information, ideas and concepts
contained in this document are confidential and the recipient of this
document is prohibited from disclosing information, ideas and concepts
to any person without the prior written consent of AG Architects Pty Ltd.
The client is licensed to use the documents and drawings to produce
the project for which they were intended provided that the license
applies only to the site to which the design relates and fees have been
paid to the Architect for the particular stage which he has been
commissioned.


Certificate No: 63473




Northshore Hamilton Business Park Precinct 8

Block B - Elevations		
Project No.	60252	Drawing No. A-DA1-03-02
Date	30/10/2012	PO
Drawn by	Scale	
1 : 400		Issue P1


3 West Elevation
1 : 400

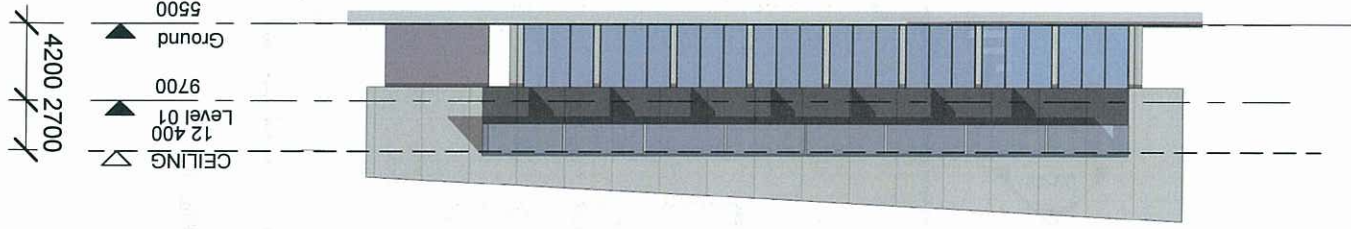


4 East Elevation
1 : 400

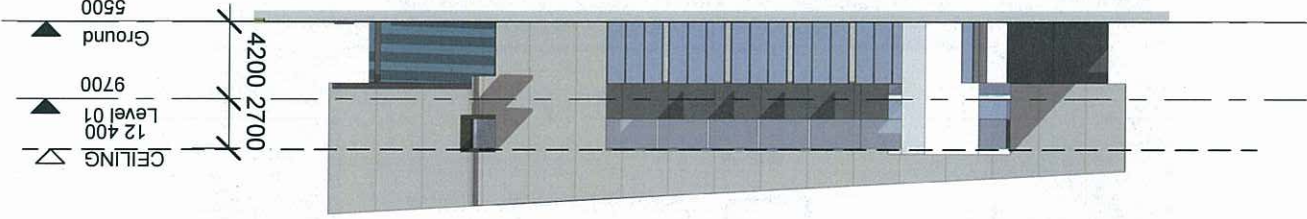


1 North Elevation
1 : 400

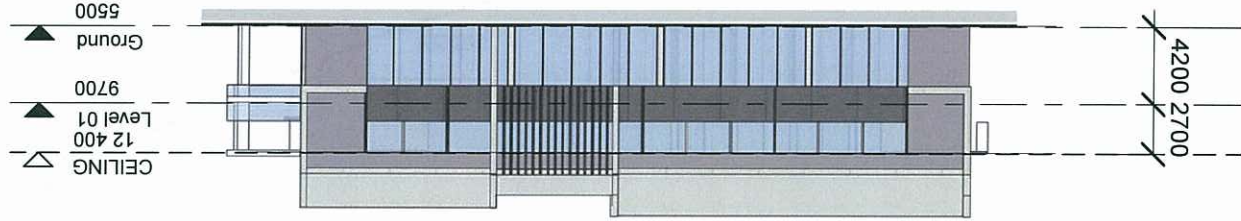


2 South Elevation
1 : 400

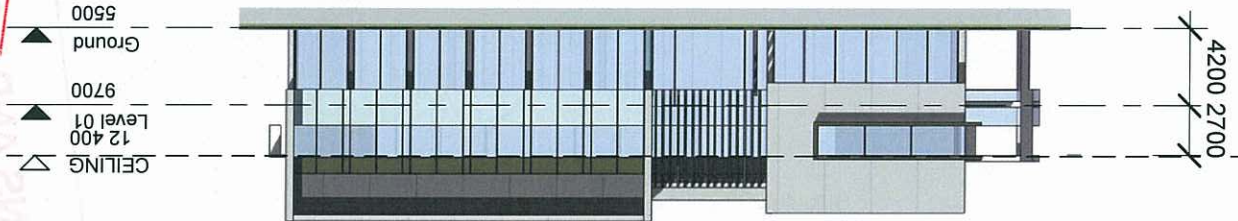

PLANS AND DOCUMENTS
referred to in the ULDA
APPROVAL dated 10/11/13

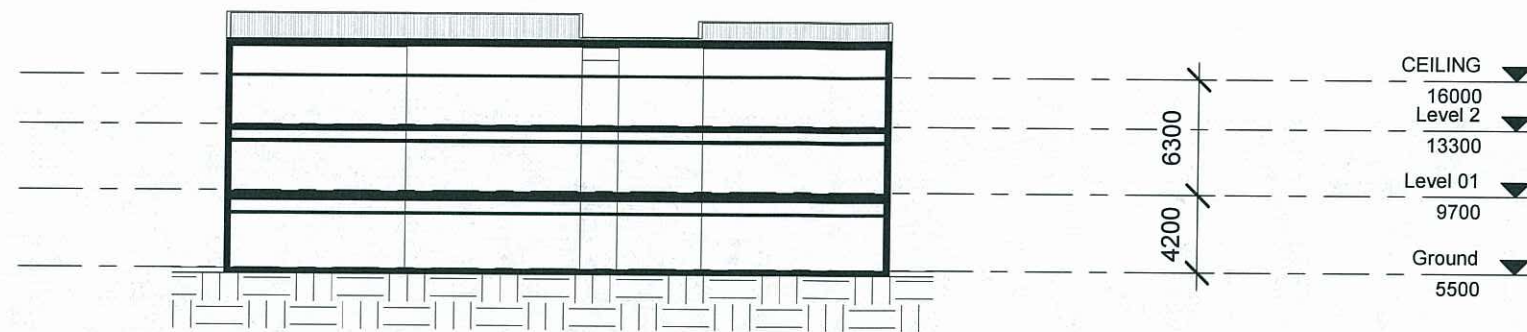

1 Section B1
1 : 400

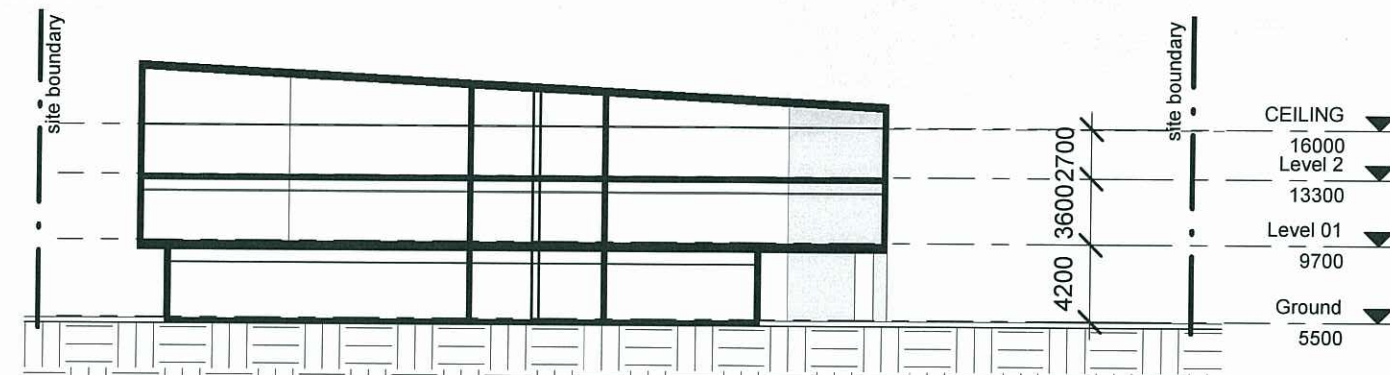


2 Section B2
1 : 400

PLANS AND DOCUMENTS
referred to in the ULDA
APPROVAL dated 10/11/13

Block B - Sections			
Project No.	60252	Drawing No.	Issue
Date	30/10/2012	A-DA1-03-03	P1
Drawn by	PO	Scale	1 : 400

View from Macarthur Avenue (South)

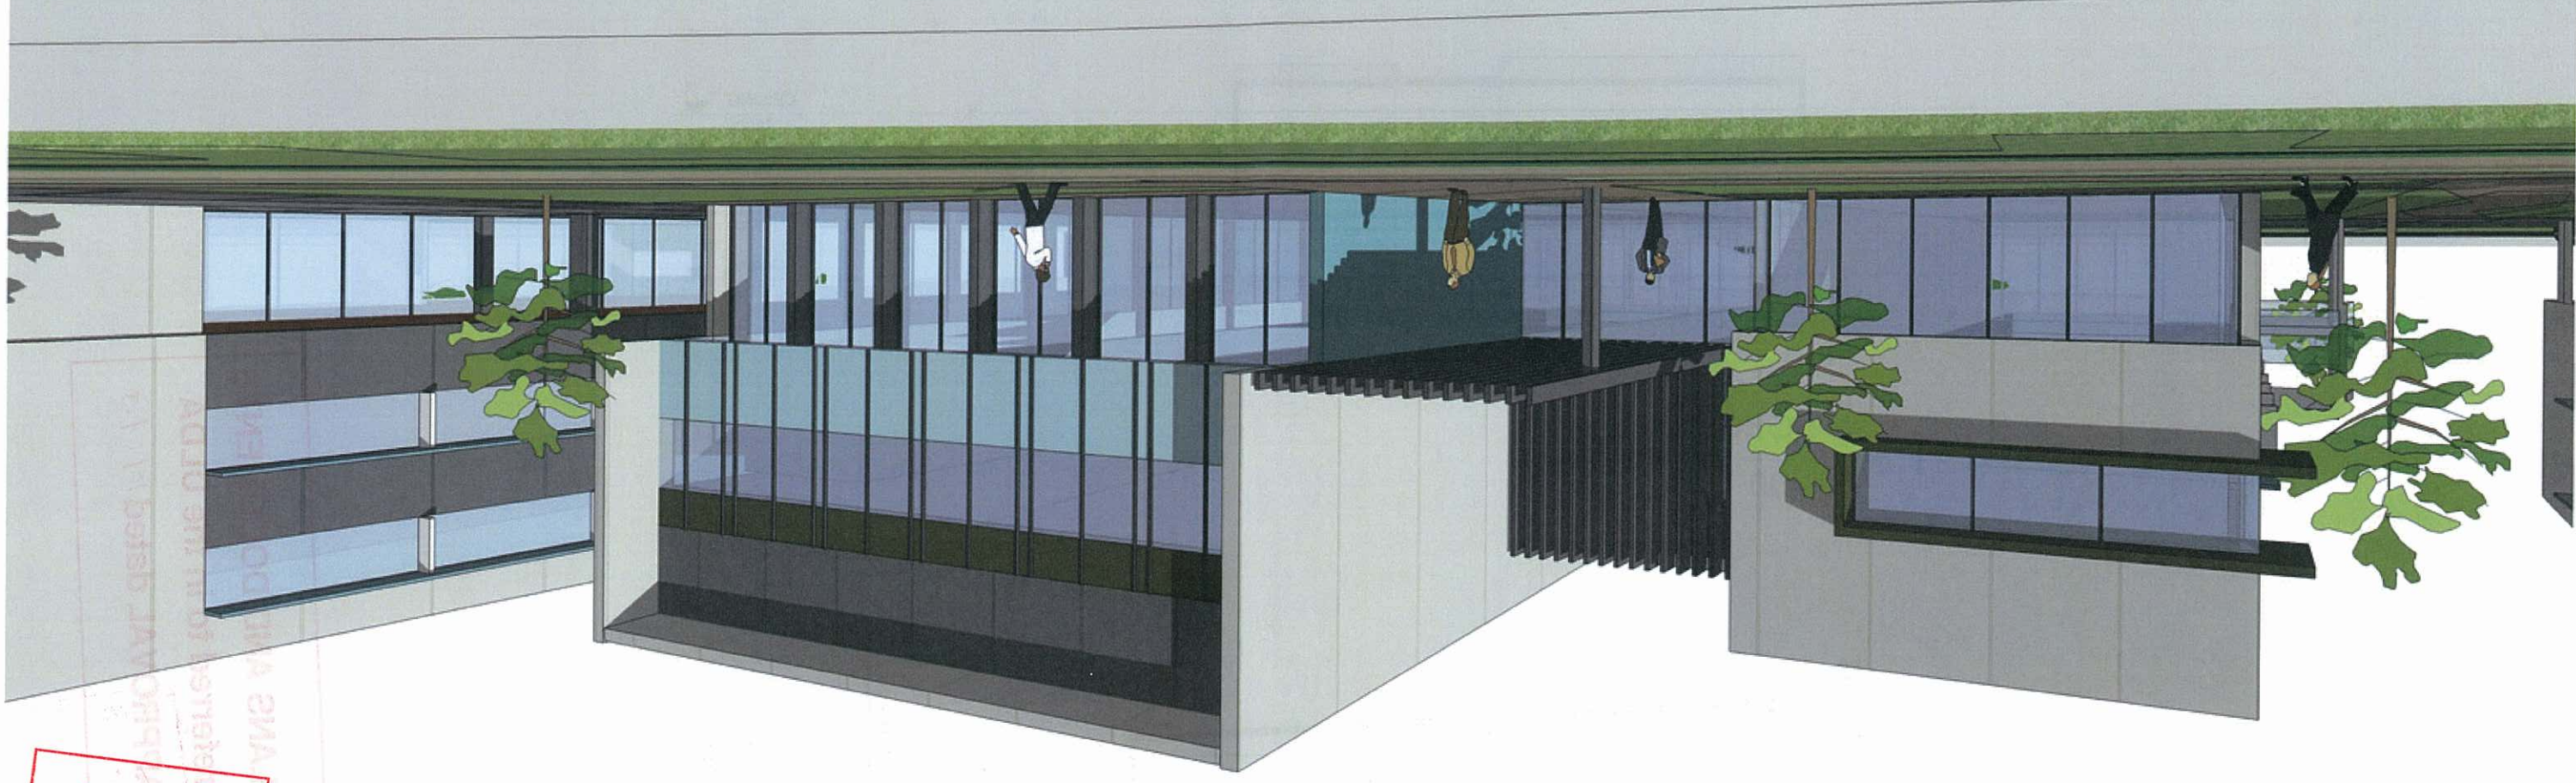

**Northshore Hamilton
Business Park Precinct 8**



DEVELOPMENT
SERVICES PTY. LTD.

© Copyright AG Architects Pty Ltd
Reproduction of the whole or part of this document constitutes an
infringement of copyright. The information, ideas and concepts
contained in this document are confidential and the recipient of this
document is prohibited from disclosing information, ideas and concepts
to any person without the prior written consent of AG Architects Pty Ltd.
The Client is licensed to use the documents and drawings to produce
the project for which they were intended provided that the license
applies only to the site to which the design relates and fees have been
paid to the Architect for the particular stage which he has been
commissioned.


Certificate No. 63473



ag architects
architecture / masterplanning / interiors
www.agarchitects.net.au
mail@agarchitects.net.au
ph. (07) 3852 1355
3/47 Anderson St
Fortitude Valley Q 4006
Upper Ground Level

Block B - 3D		
Project No.	60252	Drawn by
Date	30/10/2012	PO
Drawing No.	A-DA1-03-04	Scale
Issue	P1	


PLANS AND DOCUMENTS
referred to in the ULDA
APPROVAL dated 10/1/13

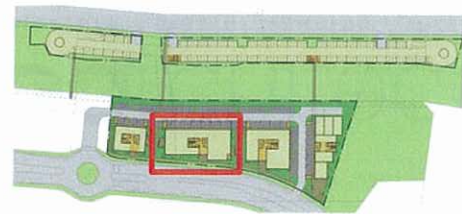

Key Plan




1 1st & 2nd Level Floor Plan
1 : 400

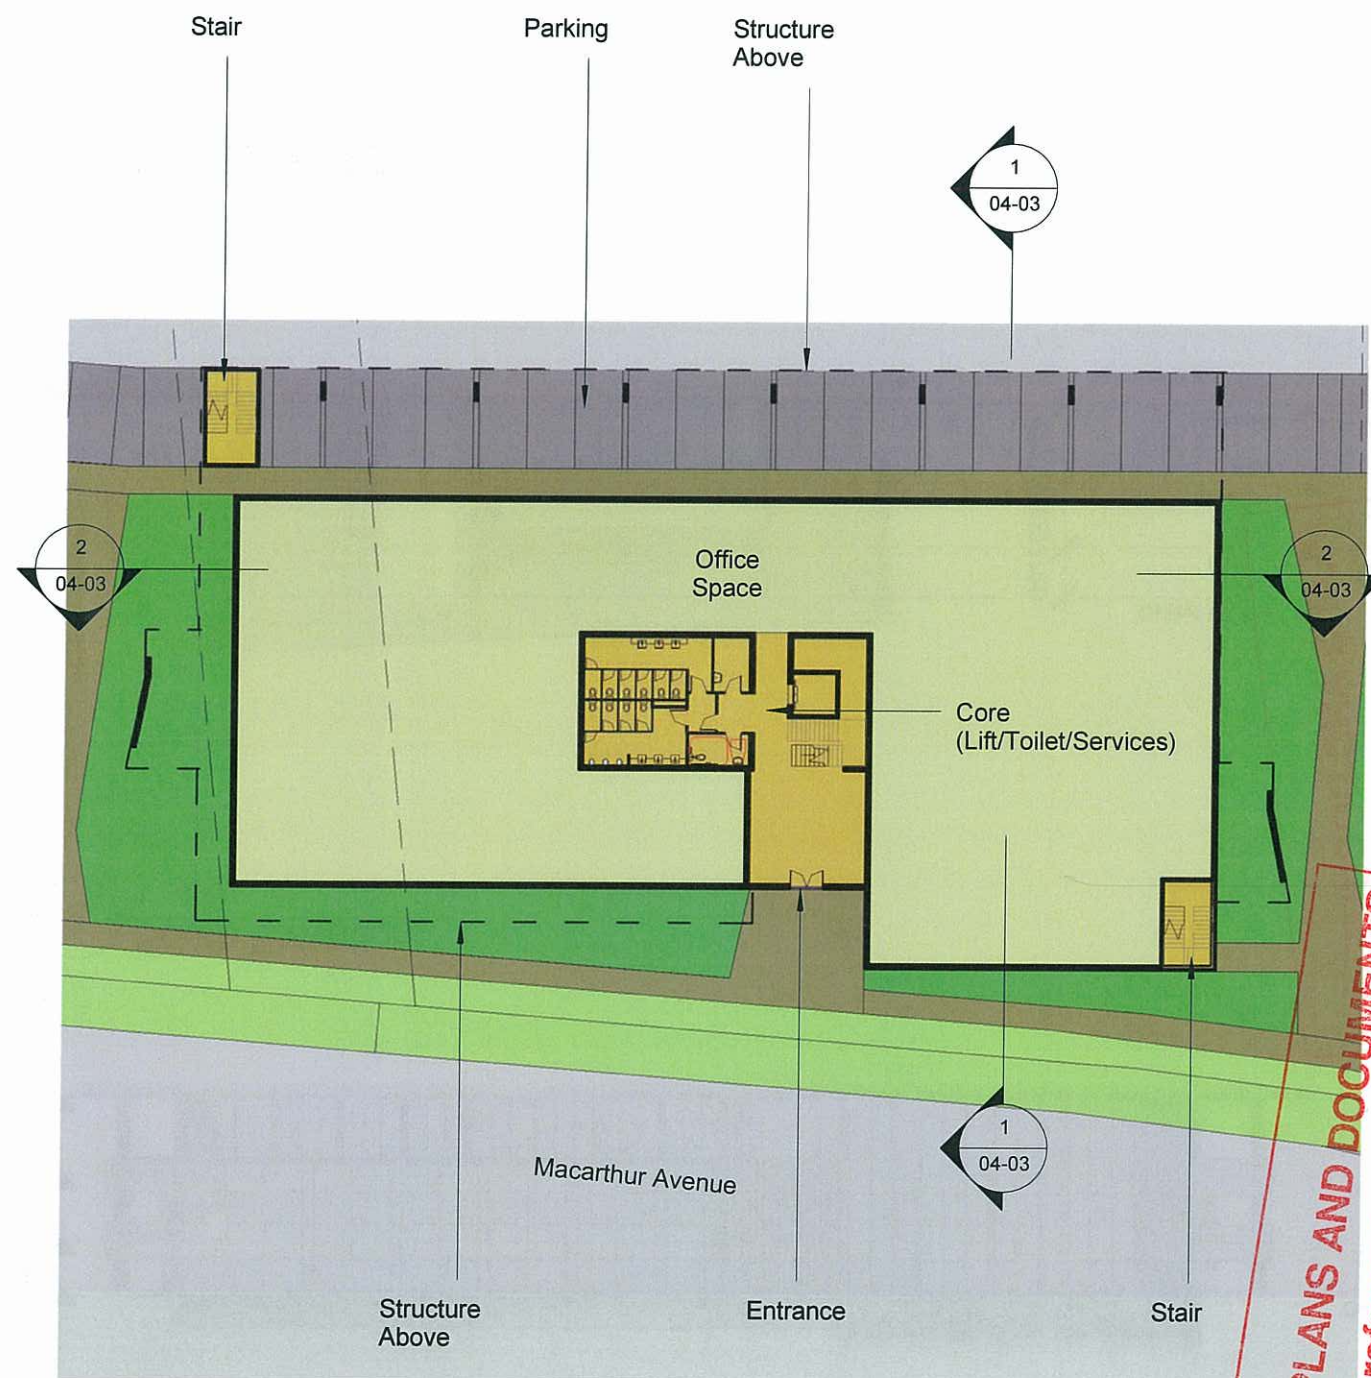

2 Ground Level Floor Plan
1 : 400

PLANS AND DOCUMENTS
referred to in the ULDA
APPROVAL dated 10/11/13

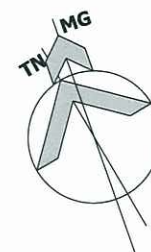

Block C - Ground & 1st-2nd Level Floor Plan			
Project No.	60252	Drawing No.	Issue
Date	30/10/2012	A-DA1-04-01	P3
Drawn by	PO	Scale	As indicated




© Copyright AGA Architects Pty Ltd
 Reproduction of the whole or part of this document constitutes an infringement of copyright. The information, ideas and concepts contained in this document are confidential and the recipient of this document is prohibited from disclosing information, ideas and concepts to any person without the prior written consent of AGA Architects Pty Ltd. The Client is licensed to use the documents and drawings to produce the project for which they were intended provided that the license applies only to the site to which the design relates and fees have been paid to the Architect for the particular stage which he has been commissioned.




**Northshore Hamilton
 Business Park Precinct 8**

Block C - Elevations	
Project No.	60252
Date	30/10/2012
Drawn by	PO
Drawing No.	A-DA1-04-02
Issue	P1
Scale	1 : 400


3 West Elevation
 1 : 400

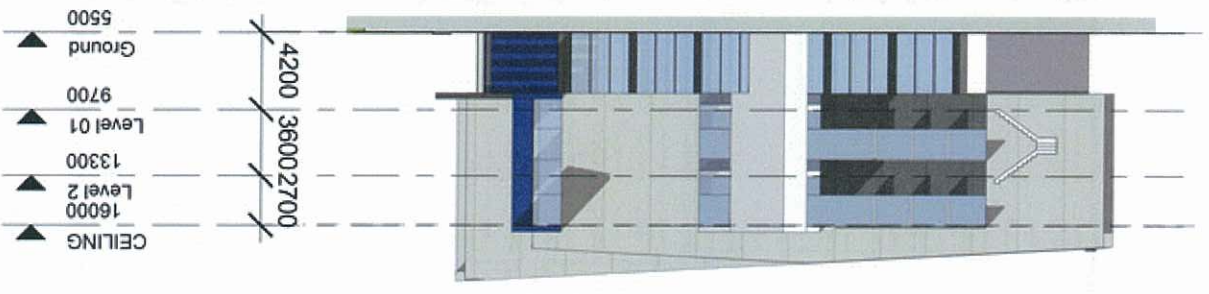


1 North Elevation
 1 : 400

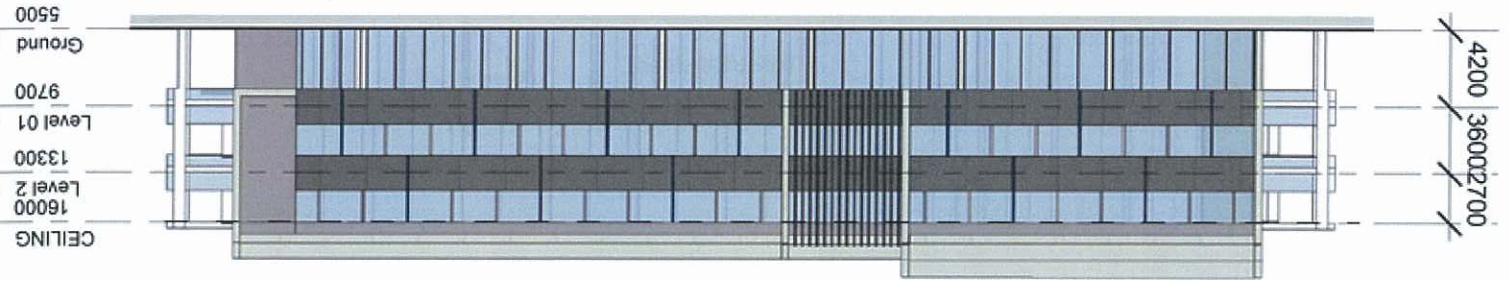


4 East Elevation
 1 : 400

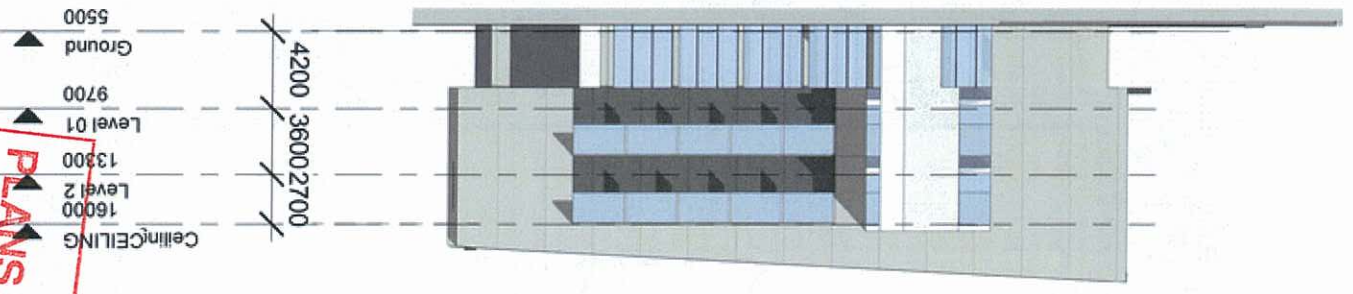


2 South Elevation
 1 : 400

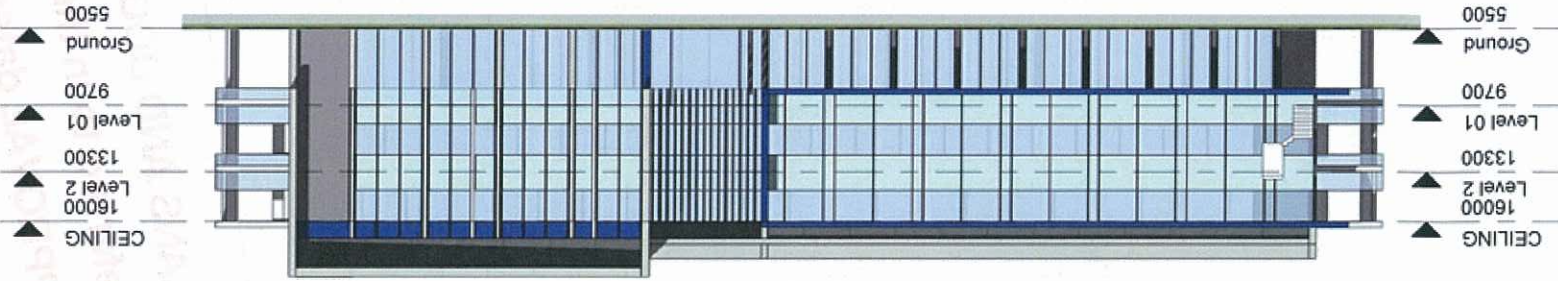

**PLANS AND DOCUMENTS
 referred to in the ULDA
 APPROVAL dated 10/11/13**

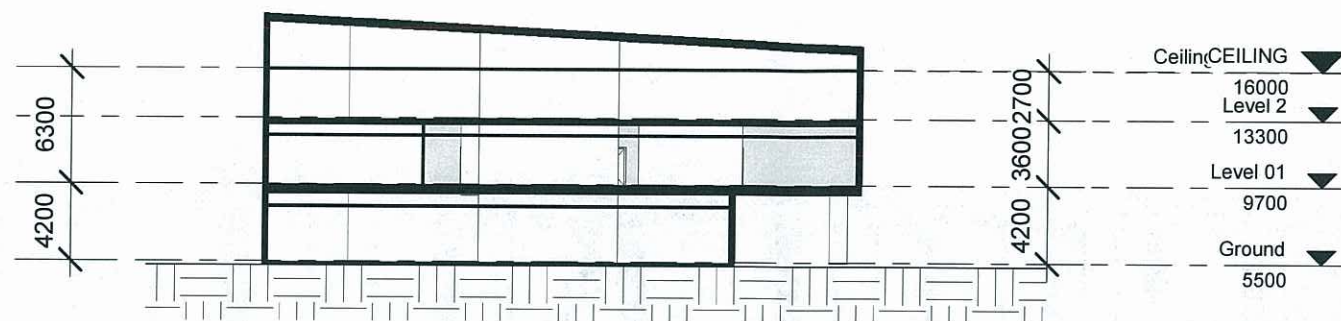

1 Section C1
1 : 400

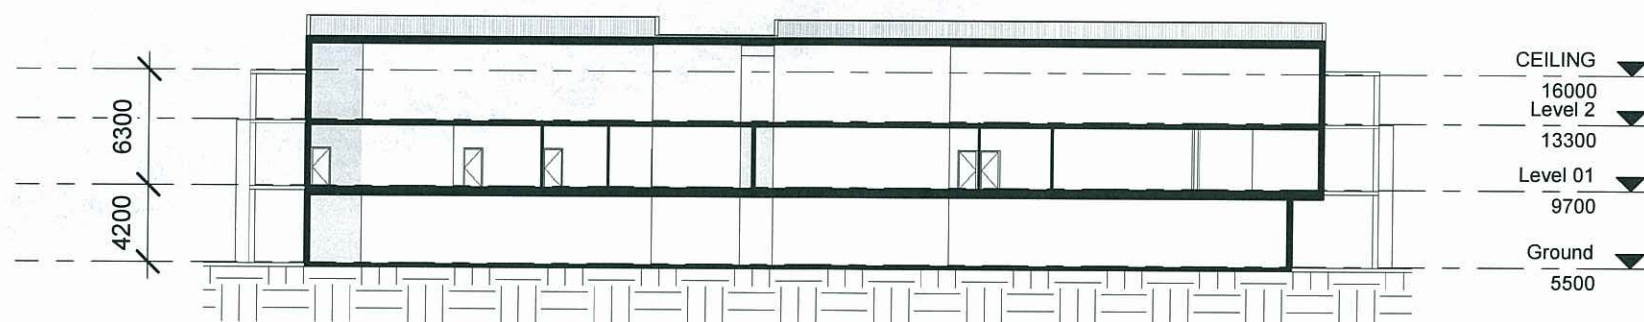

2 Section C2
1 : 400

PLANS AND DOCUMENTS
referred to in the ULDA
APPROVAL dated 10/11/13

Block C - Sections			
Project No.	60252	Drawing No.	Issue
Date	30/10/2012	A-DA1-04-03	P1
Drawn by	PO	Scale	1 : 400

View from Macarthur Avenue (South)



PLANS AND DOCUMENTS
referred to in the ULDA
APPROVAL dated 10/11/13

Northshore Hamilton Business Park Precinct 8

DEVELOPMENT
SERVICES PTY. LTD.




Block C - 3D	
Project No.	60252
Drawing No.	A-DA1-04-04
Date	30/10/2012
Drawn by	PO
Scale	

© Copyright AG Architects Pty Ltd
Reproduction of the whole or part of this document constitutes an
infringement of copyright. The information, ideas and concepts
contained in this document are confidential and the recipient of this
document is prohibited from disclosing information, ideas and concepts
to any person without the prior written consent of AG Architects Pty Ltd.
The Client is licensed to use the documents and drawings to produce
the project for which they were intended provided that the license
applies only to the site to which the design relates and fees have been
paid to the Architect for the particular stage which he has been
commissioned.




Certificate No. 63473


ag architects
architecture / masterplanning / interiors
www.agarchitects.net.au
mail@agarchitects.net.au
ph. (07) 3852 1355
Fortitude Valley Q 4006
3/47 Anderson St
Upper Ground Level

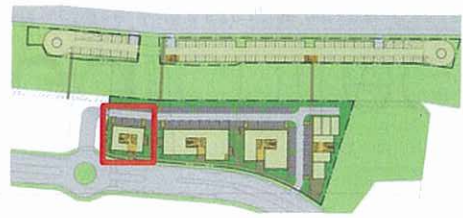

Key Plan

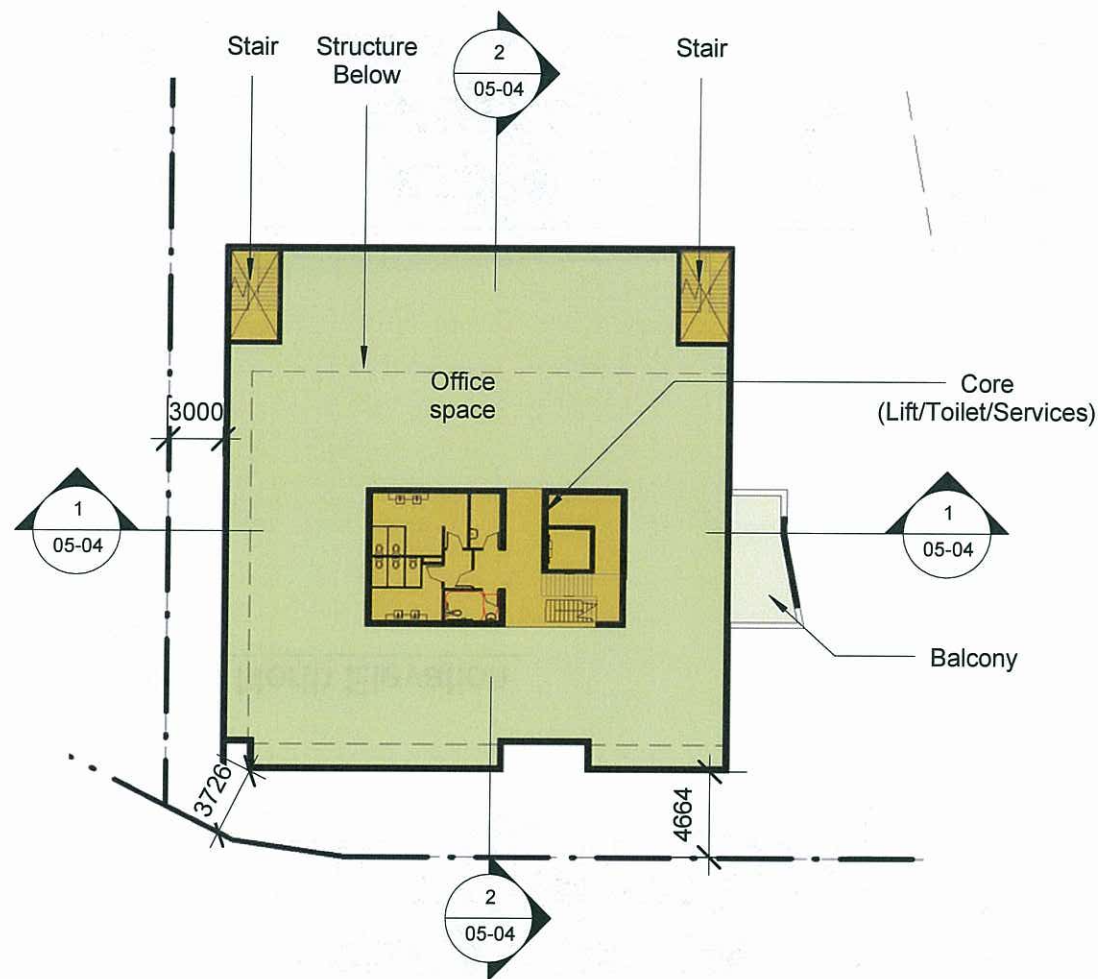

1 1st-2nd Level Floor Plan
1 : 400

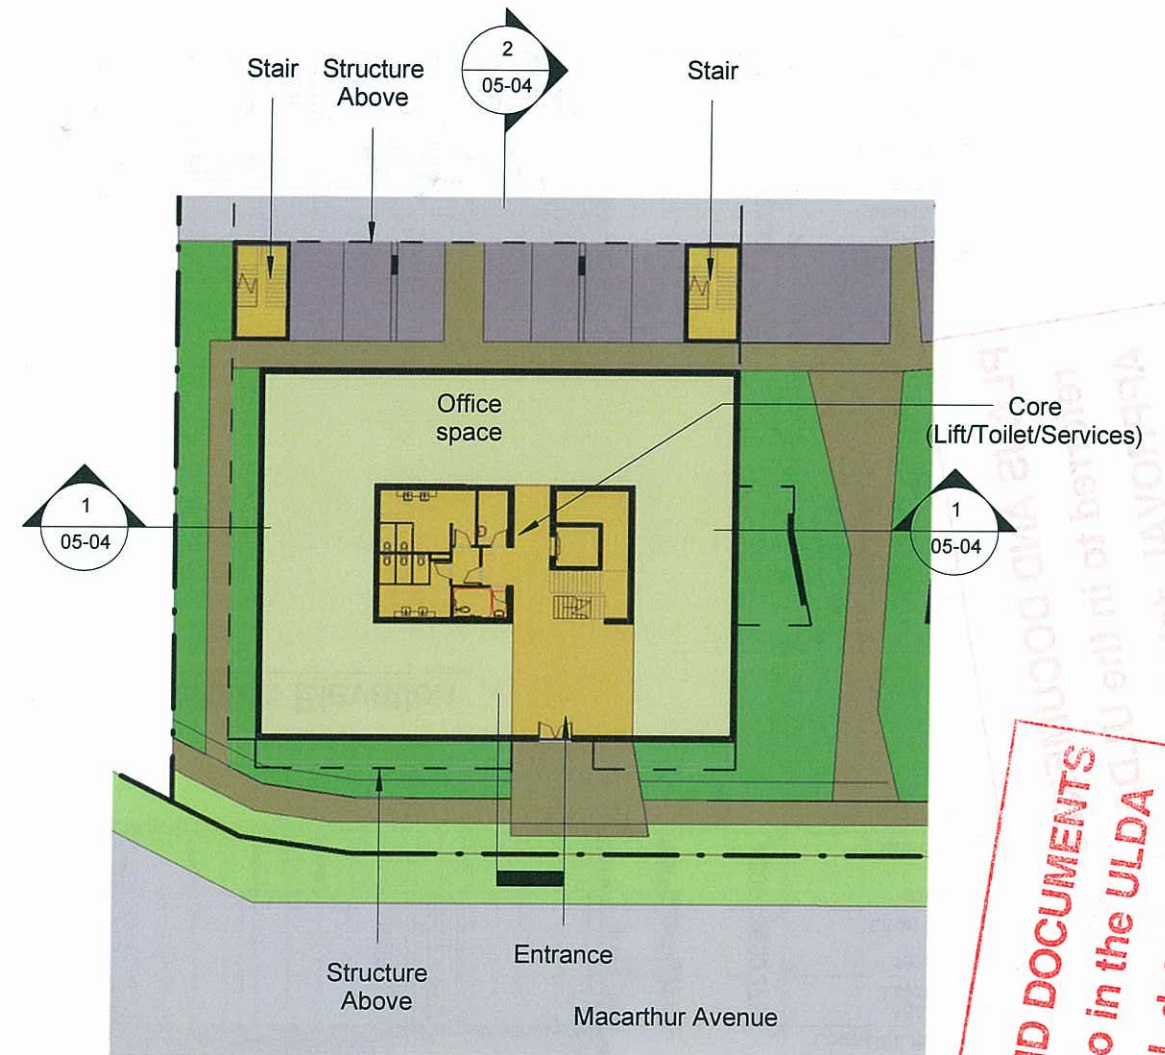

2 Ground Level Floor Plan
1 : 400

PLANS AND DOCUMENTS
referred to in the ULDA
APPROVAL dated 10/11/13



Block D - Ground & 1st-2nd Floor Plan			
Project No.	60252	Drawing No.	Issue
Date	30/10/2012	A-DA1-05-01	P3
Drawn by	PO	Scale	As indicated




© Copyright AG Architects Pty Ltd
Reproduction of the whole or part of this document constitutes an infringement of copyright. The information, ideas and concepts contained in this document are confidential and the recipient of this document is prohibited from disclosing information, ideas and concepts to any person without the prior written consent of AG Architects Pty Ltd. The Client is licensed to use the documents and drawings to produce the project for which they were intended provided that the license applies only to the site to which the design relates and fees have been paid to the Architect for the particular stage which he has been commissioned.




for
**Northshore Hamilton
Business Park Precinct 8**

Block D - Elevations		
Project No.	60252	Drawing No. A-DA1-05-02
Date	30/10/2012	PO
Drawn by	Scale	
1 : 400		Issue P1


3 Block D - East Elevation
1 : 400

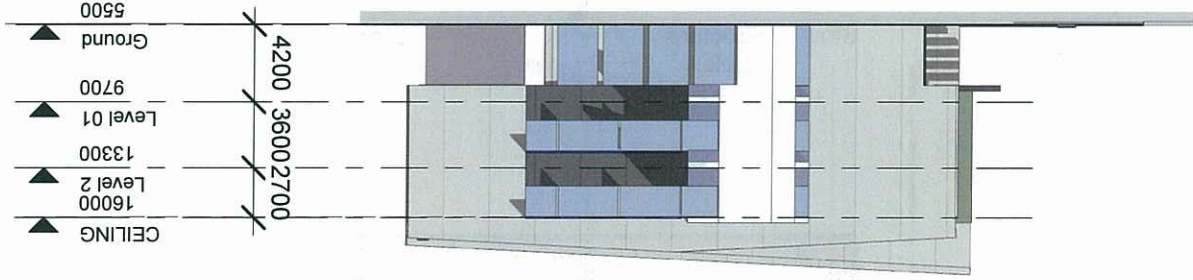


1 Block D - North Elevation
1 : 400

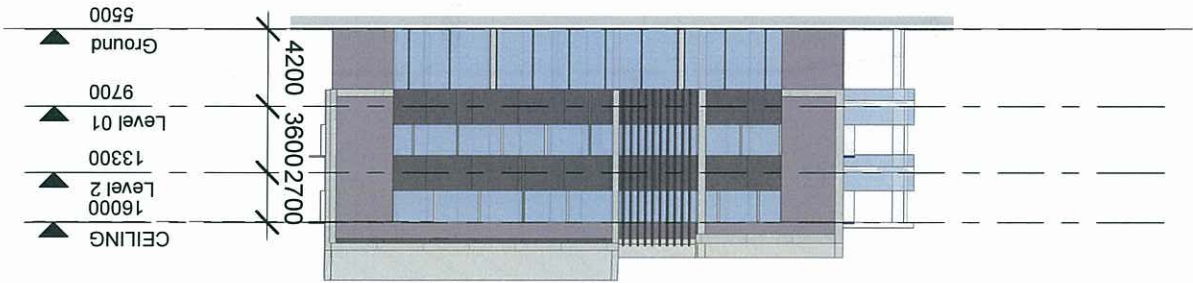


4 Block D - West Elevation
1 : 400

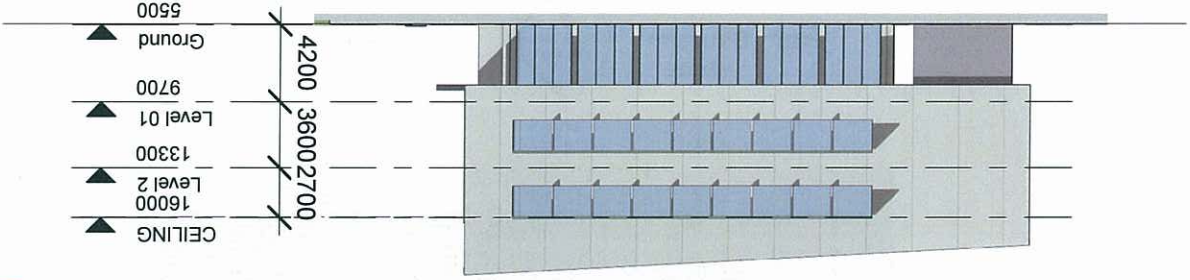


2 Block D - South Elevation
1 : 400

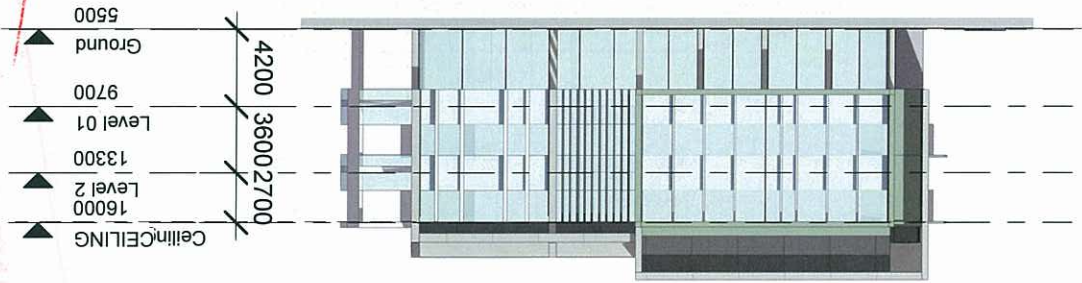

PLANS AND DOCUMENTS
referred to in the ULDA
APPROVAL dated 10/11/13

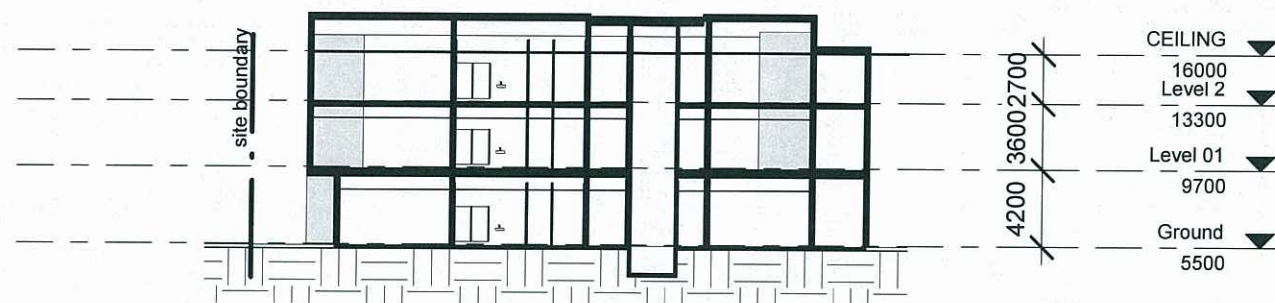

1 Section D1
1 : 400

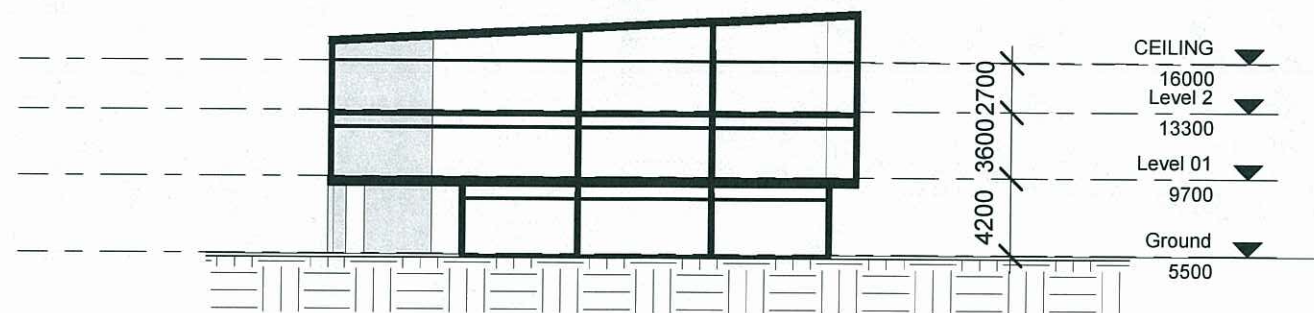

2 Section D2
1 : 400

PLANS AND DOCUMENTS
referred to in the ULDA
APPROVAL dated 10/1/13

Block D - Sections			
Project No.	60252	Drawing No.	Issue
Date	30/10/2012	A-DA1-05-04	P1
Drawn by	PO	Scale	1 : 400



View from Macarthur Avenue (South)

Block D - 3D	
Project No.	60252
Date	30/10/2012
Drawn by	PO
Scale	
Drawing No.	A-DA1-05-05
Issue	P1

Northshore Hamilton Business Park Precinct 8




for


© Copyright AG Architects Pty Ltd
Reproduction of the whole or part of this document constitutes an infringement of copyright. The information, ideas and concepts contained in this document are confidential and the recipient of this document is prohibited from disclosing information, ideas and concepts to any person without the prior written consent of AG Architects Pty Ltd. The Client is licensed to use the documents and drawings to produce the project for which they were intended provided that the license applies only to the site to which the design relates and has been commissioned.
Certificate No. 63473
AG ARCHITECTS
QUALITY
MANAGEMENT
SYSTEM
REGISTERED
1999

ag architects
architecture / masterplanning / interiors
www.agarchitects.net.au
mail@agarchitects.net.au
ph. (07) 3852 1356
3/47 Anderson St
Fortitude Valley Q 4006
Upper Ground Level

PLANS AND DOCUMENTS
referred to in the ULDA
APPROVAL dated 10/11/13

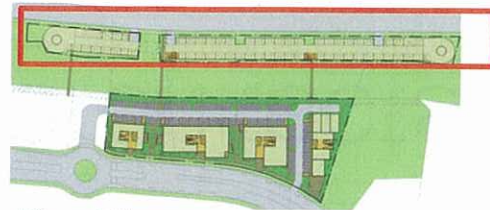


Key Plan

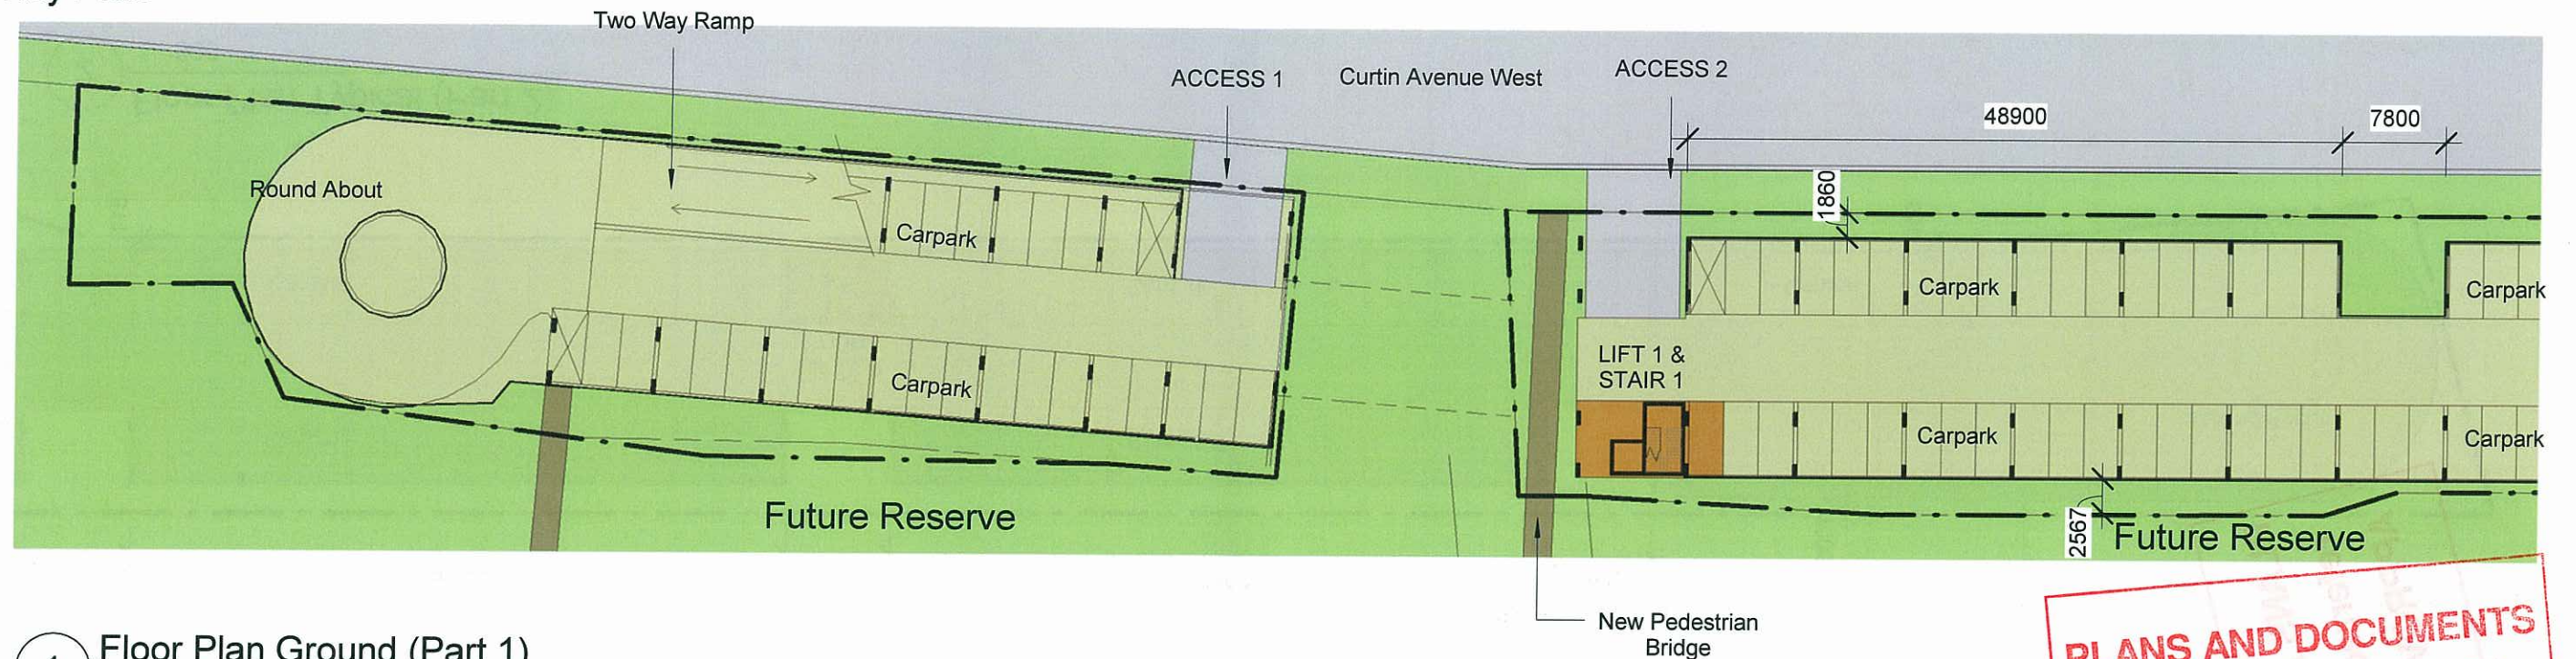

PLANS AND DOCUMENTS
referred to in the ULDA
APPROVAL dated 10/1/13

1 Floor Plan Ground (Part 1)
1 : 500

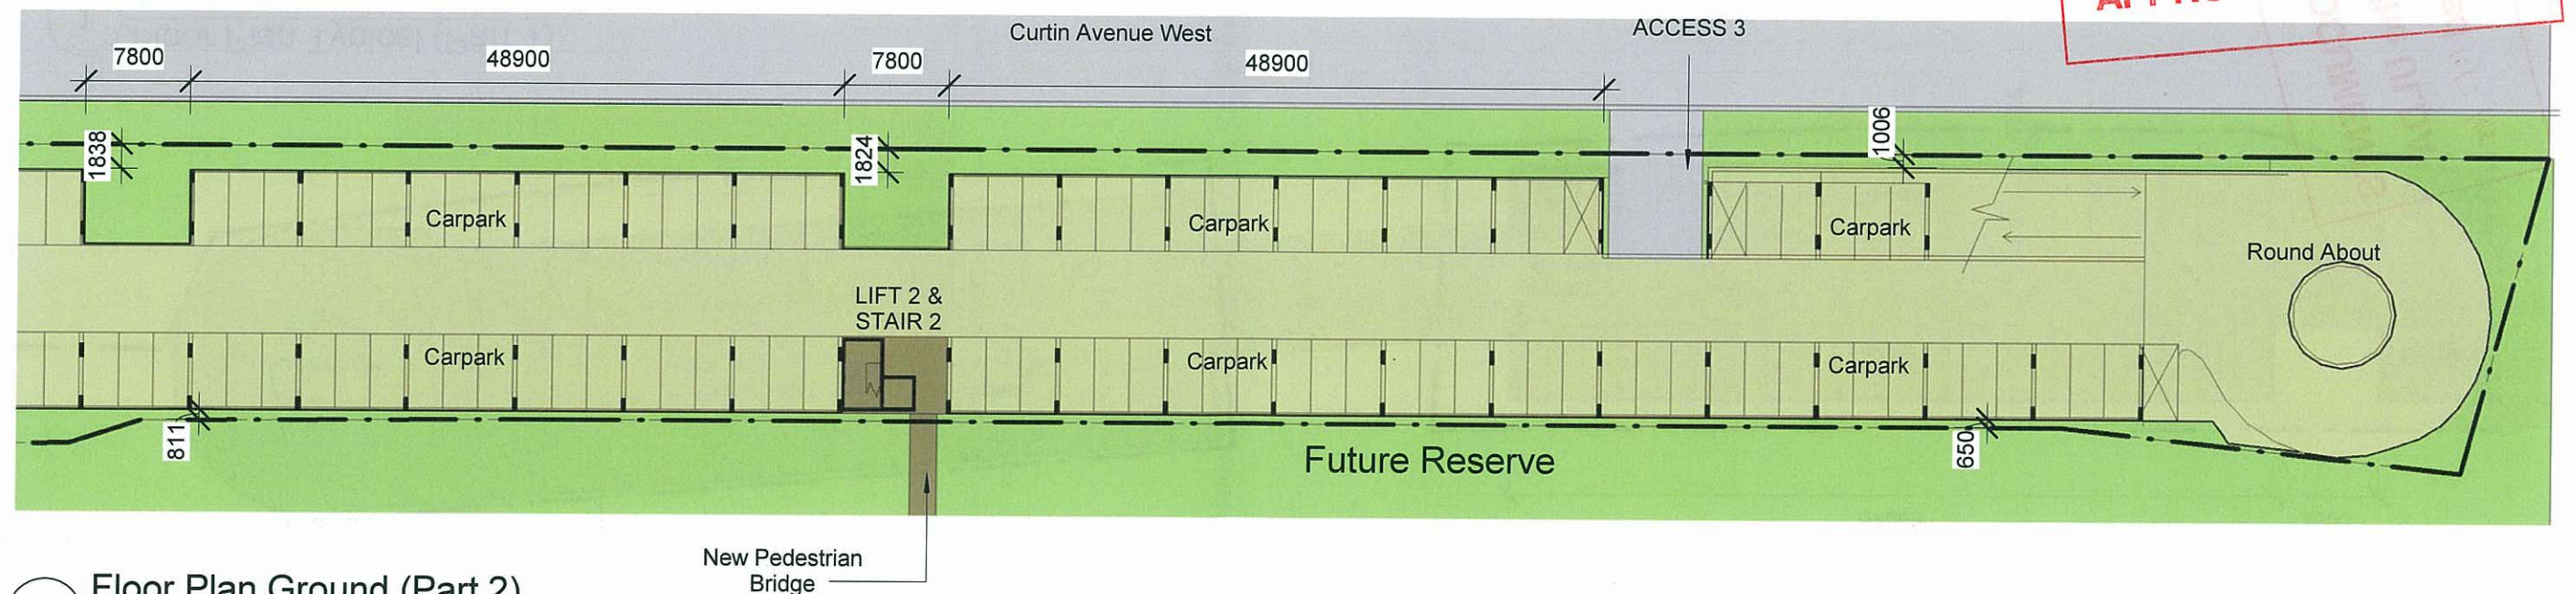

2 Floor Plan Ground (Part 2)
1 : 500

agarchitects
architecture / masterplanning / interiors

Upper Ground Level
3/47 Anderson St
Fortitude Valley Q 4006
ph. (07) 3852 1355
mail@agarchitects.net.au
www.agarchitects.net.au




Certificate No: 63473

© Copyright AG Architects Pty Ltd
Reproduction of the whole or part of this document constitutes an infringement of copyright. The information, ideas and concepts contained in this document are confidential and the recipient of this document is prohibited from disclosing information, ideas and concepts to any person without the prior written consent of AG Architects Pty Ltd. The Client is licensed to use the documents and drawings to produce the project for which they were intended provided that the license applies only to the site to which the design relates and fees have been paid to the Architect for the particular stage which he has been commissioned.


**Northshore Hamilton
Business Park Precinct 8**

for **btp**
DEVELOPMENT
SERVICES PTY. LTD.


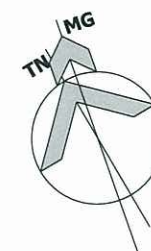


Carpark Building - Floor Plan			
Project No.	60252	Drawing No.	Issue
Date	30/10/2012	A-DA1-06-01	P3
Drawn by	PO	Scale	As indicated

23/11/2012 12:57:37 PM

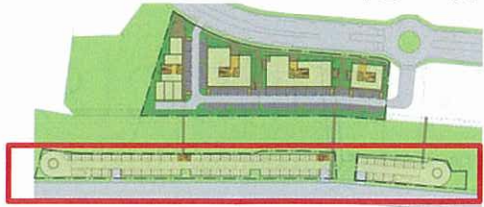

Key Plan

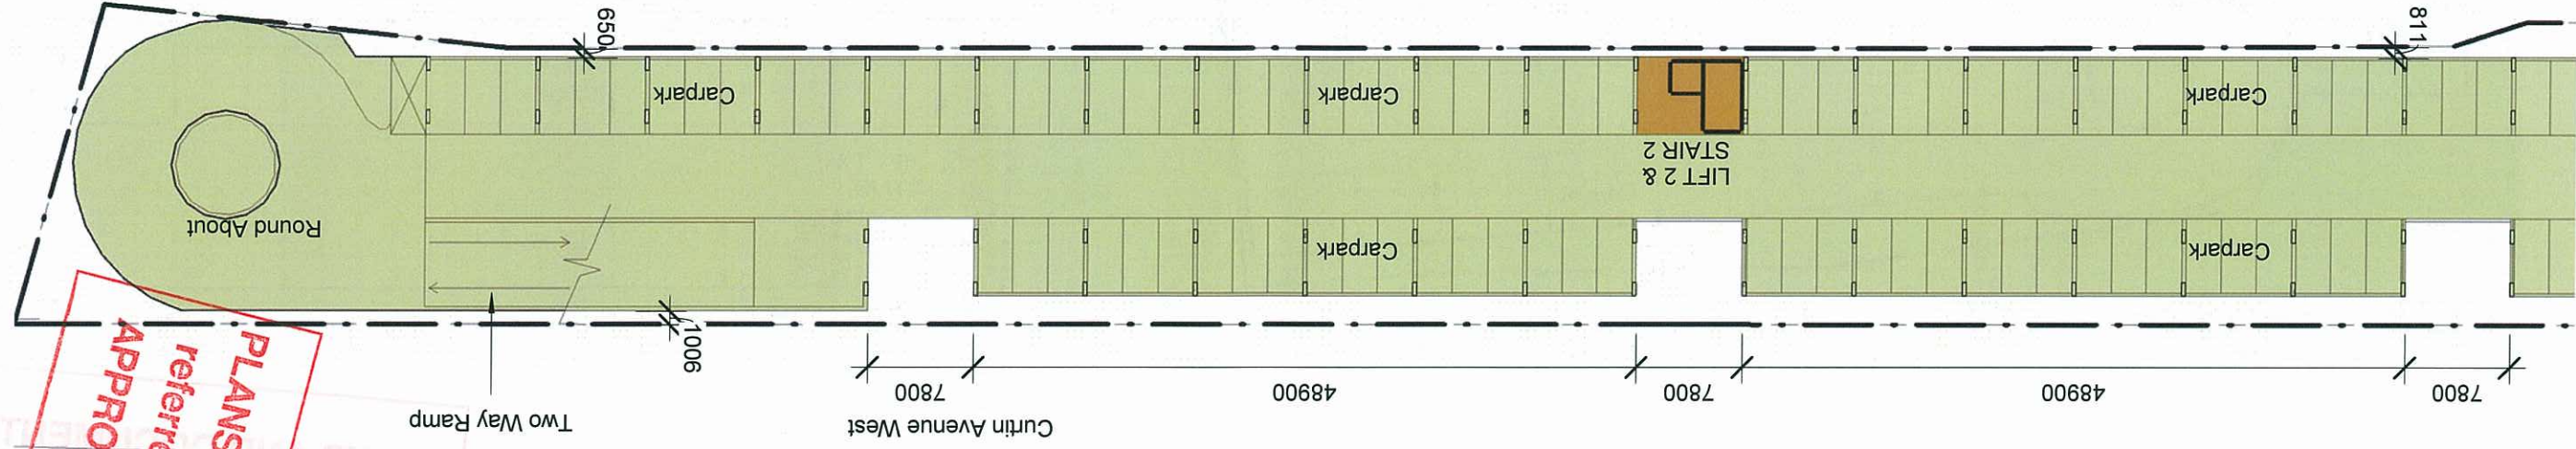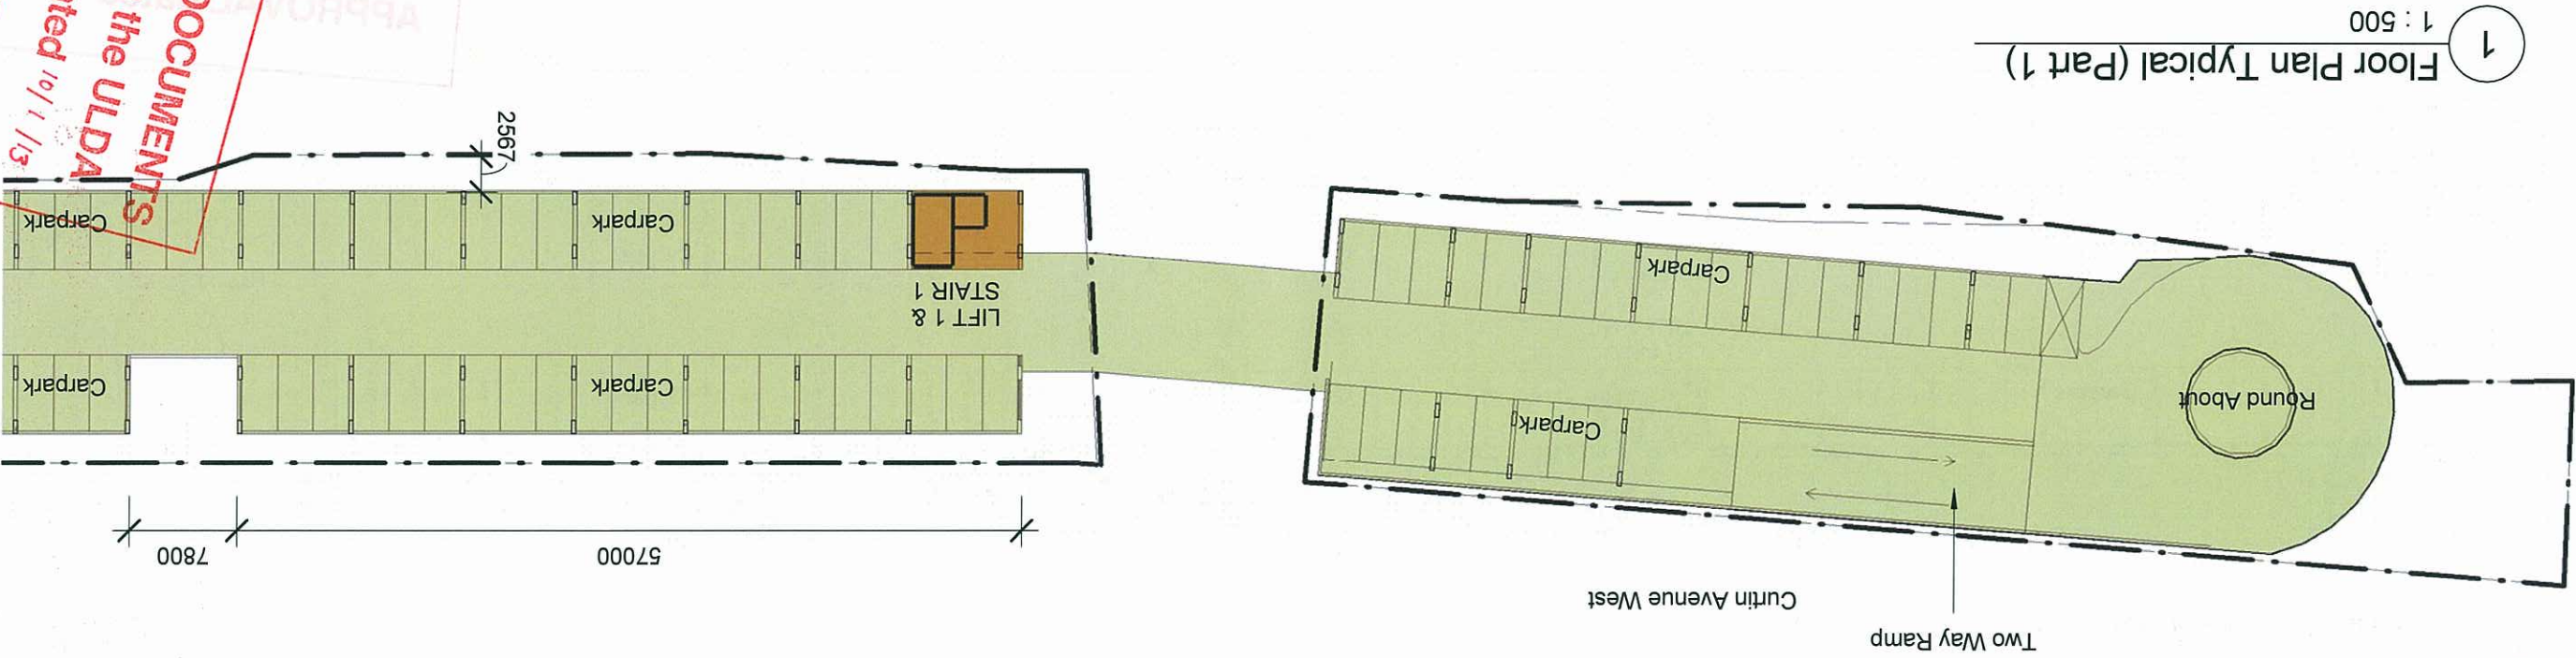

Copyright AG Architects Pty Ltd
Reproduction of the whole or part of this document constitutes an infringement of copyright. The information, ideas and concepts contained in this document are confidential and the recipient of this document is prohibited from disclosing information, ideas and concepts to any person without the prior written consent of AG Architects Pty Ltd. The Client is licensed to use the documents and drawings to produce the project for which they were intended provided that the license applies only to the site to which the design relates and fees have been paid to the Architect for the particular stage which he has been commissioned.

Certificate No: 63473

AG ARCHITECTS
QUALITY ASSURED COMPANY
NO 9886

Upper Ground Level
3/47 Anderson St
Fortitude Valley Q 4006
ph. (07) 3852 1355
mail@agarchitects.net.au
www.agarchitects.net.au

architecture / masterplanning / interiors

ag architects


for
**Northshore Hamilton
Business Park Precinct 8**

DEVELOPMENT
SERVICES PTY. LTD.


AG ARCHITECTS




Carpark Building - Floor Plan Typical		
Project No.	60252	Drawn by
Date	30/10/2012	Author
Drawing No.	A-DA1-06-02	Scale
Issue	P2	As indicated

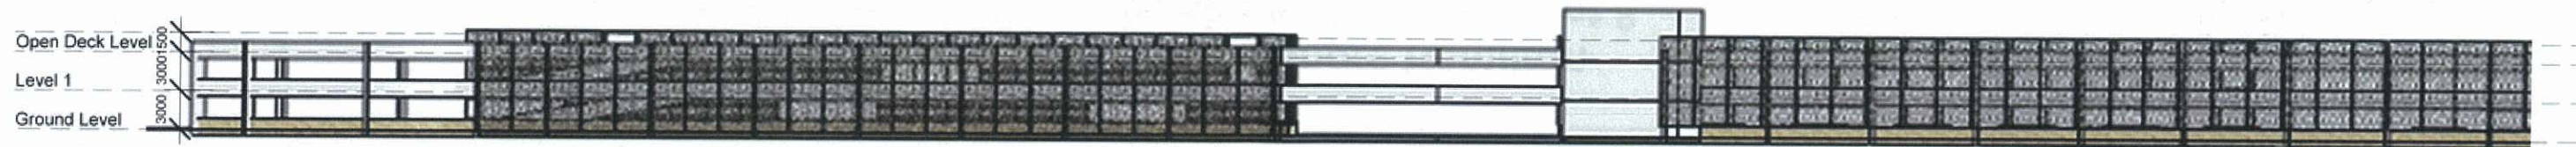

1 Elevation North (Part 1)
1 : 500

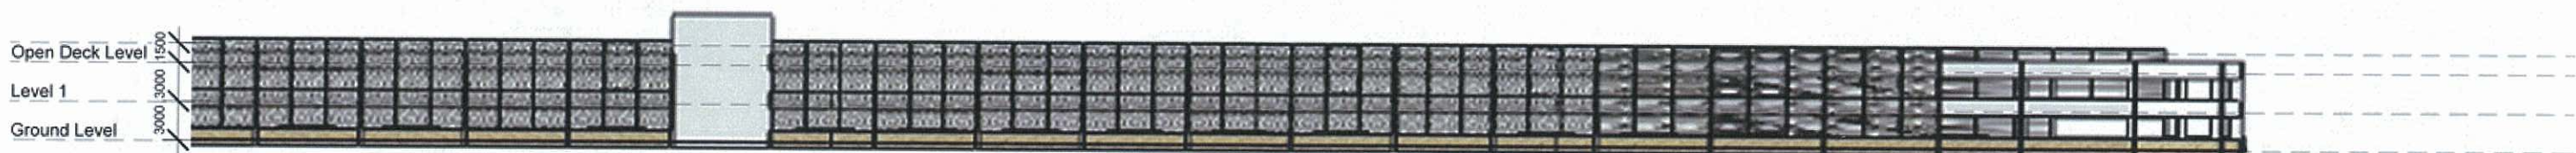

2 Elevation North (Part 2)
1 : 500

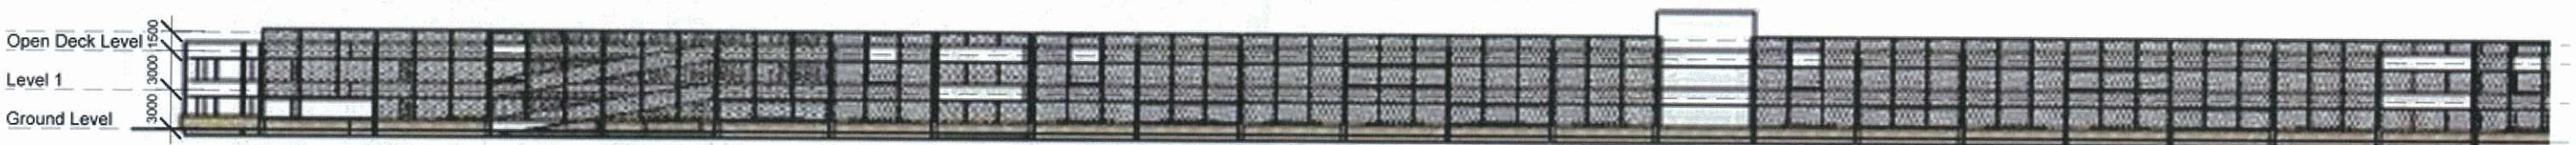

3 Elevation South (Part 1)
1 : 500



4 Elevation South (Part 2)
1 : 500

PLANS AND DOCUMENTS
referred to in the ULDA
APPROVAL dated 10/1/13

Carpark Building - Elevations			
Project No.	60252	Drawing No.	Issue
Date	30/10/2012	A-DA1-06-03	P2
Drawn by	PO	Scale	1 : 500



Copyright AG Architects Pty Ltd
Reproduction of the whole or part of this document constitutes an
infringement of copyright. The information, ideas and concepts
contained in this document are confidential and the recipient of this
document is prohibited from disclosing information, ideas and concepts
to any person without the prior written consent of AG Architects Pty Ltd.
The Client is licensed to use the documents and drawings to produce
the project for which they were intended provided that the license
applies only to the site to which the design relates and fees have been
paid to the Architect for the particular stage which he has been
commissioned.

Certificate No: 63473

DEVELOPMENT
SERVICES PTY. LTD.



for
**Northshore Hamilton
Business Park Precinct 8**

Carpark Building - 3D	
Project No.	60252
Date	30/10/2012
Drawn by	PO
Drawing No.	A-DA1-06-04
Issue	P2
Scale	



PLANS AND DOCUMENTS
referred to in the ULDA
APPROVAL dated 10/11/13

View from Curtin Avenue West