Queensland Government

Approval no: DEV2012/397

Date: 28 SEPT 2017



Development Element	Amendment application, most recently approved 27 April 2016	Permissible Change	Change
Plot Ratio	3.23	3.20	-0.03
Building Height	8 Storeys	8 Storeys	No Change
Total GFA	13,214m²	13,135m²	-79m²
Apartments	174	168	-6
Car Parking	178	169	-9 (due to loss of apartments)
Bicycle Parking	38	38	No Change

North Tower (Stage 1A) has been reconfigured to provide a more diverse mix of apartment offerings.

The basements have been split between the North and South Tower allowing for staged construction.

All services have been relocated to North Tower and will be constructed in Stage 1^A.

AMENDED IN RED

By: Brianna Fyffe

Date: 22 SEPT 2017







Approval no: DEV2012/397

Date: 28 SEPT 2017

AMENDED IN RED

By: Brianna Fyffe

Date: 22 SEPT 2017



*	1 6 750 2 7 500 3 7 500 4 8 000 5 7 500 6 7 500 7 7 500 8 7 500 9 8 750 10 179'59'20"	
A		.)
000 6 B	STAGE 2 SOUTH TOWER STAGE 1A NORTH TOWER ARCHITECTS DRAWINGS	
068 6		,
8 750 90'01'45" 90.286m	POOL POOL C	
D 88		Ò
000 6 E	STAGE 1B HERITAGE HOUSE	:)
)
	190°05′25° 35.969m 45.402m 10	

ABBOTSFORD ROAD

DATE	REVISION	BY	CHK	NO.
16/03/17	PERMISSIBLE CHANGE	CF	DJ	Α
31/03/17	DRAFT PERM CHANGE	JF	DJ	В
06/04/17	PERMISSIBLE CHANGE	CF	DJ	С
31/08/17	PERMISSIBLE CHANGE	CF	DJ	D



Level 15, 111 Eagle St
Brisbane QLD 4000 Australia
Telephone +61 7 3067 3599
Instagram #plusarchitecture
arch@plusarchitecture.com.au
www.plusarchitecture.com.au
www.plusarchitecture.com.au
Acto 90160335

CONSULTANTS			
STRUCTURAL ENGINEE	R	#CONSULTANT 1-COMPANY NAME	T CONS. 1 PHOP
SERVICES ENGINEER		#CONSULTANT 2-COMPANY NAME	T CONS. 2 PHOP
BUILDING SURVEYOR		#CONSULTANT 3-COMPANY NAME	T CONS. 3 PHOP
FIRE ENGINEER		#CONSULTANT 4-COMPANY NAME	T CONS. 4 PHOP
ESD		#CONSULTANT 5-COMPANY NAME	T CONS. 5 PHON
	_		

PROJEC

23-29 Abbotsford Rd Bowen Hills

FC

CINTRA PROPERTY PTY LTD SUITE 27, 33 MACMAHON STREET HURTSVILLE NSW 2220

DRAWING TITLE

SITE PLAN


MARCH 17 21/09/2017 1:200 DRAWN CHECKED CF, JF DJ	E FOR RE\	/IEW
DRAWN CHECKED	PLOT DATE	SCALE
	21/09/2017	1:200
CF, JF DJ	CHECKED	
	DJ	
JOB No.		21/09/2017 CHECKED

cooping and utilising this document the recipient see that Plac Architecture Phy. Ltd. is all common law, studiony law and other rights and common law, studiony law and other rights of the common law of the common law of the studion law of the common law of the studion law of the common law of the studion law of the law of the studion law of s





Approval no: DEV2012/397
Date: 28 SEPT 2017

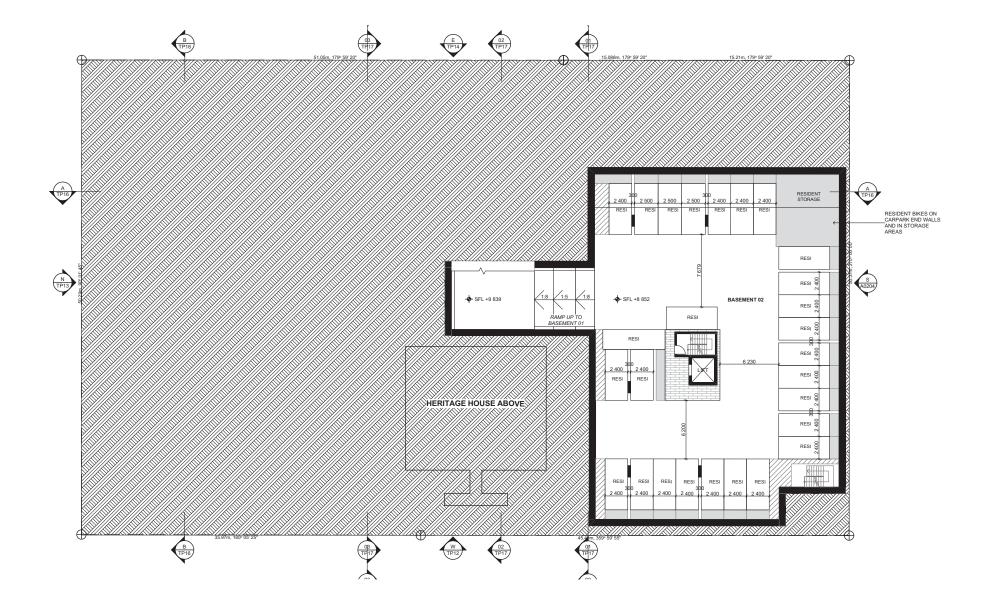

DATE	REVISION	BY	СНК	NO.
31/03/17	DRAFT PERM CHANGE	JF	DJ	Α
06/04/17	PERMISSIBLE CHANGE	CF	DJ	В
07/04/17	PERMISSIBLE CHANGE	JF	DJ	С
31/08/17	PERMISSIBLE CHANGE	CF	DJ	D
	<u> </u>	1	I	<u> </u>



Brisbane New Zealand ACN 091690336

CONSULTANTS

STRUCTURAL ENGINEER | SCONSULTANT 1-COMPANY NAME | T CONS. 1 PHONE

SERVICES ENGINEER | PCONSULTANT 2-COMPANY NAME | T CONS. 2 PHONE

SUBLINGS SURVEYOR | SCONSULTANT 3-COMPANY NAME | T CONS. 3 PHONE

SIRE ENGINEER | SCONSULTANT 3-COMPANY NAME | T CONS. 4 PHONE

SED | SCONSULTANT 3-COMPANY NAME | T CONS. 5 PHONE

PROJ

23-29 Abbotsford Rd Bowen Hills

FC

CINTRA PROPERTY PTY LTD SUITE 27, 33 MACMAHON STREET HURTSVILLE NSW 2220

DRAWING

BASMENT 02 PLAN

ISSU	E FOR REV	/IEW
DATE	PLOT DATE	SCALE
MARCH 17	21/09/2017	1:200
DRAWN	CHECKED	
CF, JF	DJ	
JOB No.		\leftarrow
70137		

TP02
REVISION
D

in accepting and alliving the document the recipient garget and Palls Architecture Pty. L16. ACA 0.00160336. See a statistic type and other gripts. The control of the palls are statistic type and other gripts. The control of the palls are statistic type and the palls palls are type and to use this document for any signature Pale Architecture resulting from unapproximate palls and the palls are the document or other projects changes; or to reuse the document or other projects where the palls are the document or other projects that the palls are the palls are the palls to result the palls are the palls to be the palls of the palls are the palls to be the palls of the palls the building that the palls the building that the palls the building that the palls that the palls the palls of the palls the

Approval no: DEV2012/397

Date:


28 SEPT 2017


AMENDED IN RED

Brianna Fyffe Date: 22 SEPT 2017





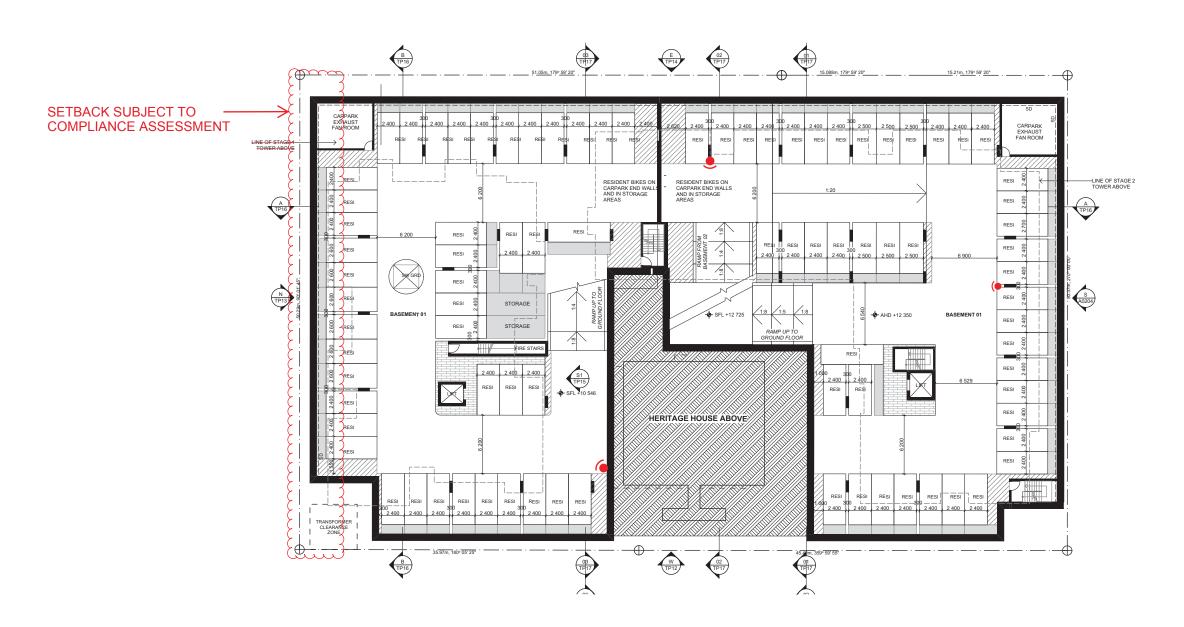

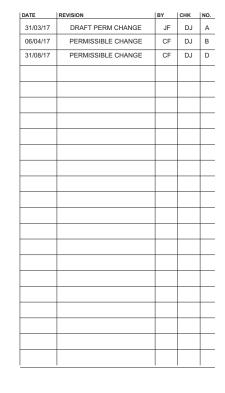



CONSULTANTS			
STRUCTURAL ENGINEE	R	#CONSULTANT 1-COMPANY NAME	T CONS. 1 PHONE
SERVICES ENGINEER		#CONSULTANT 2-COMPANY NAME	T CONS. 2 PHONE
BUILDING SURVEYOR		#CONSULTANT 3-COMPANY NAME	T CONS. 3 PHONE
FIRE ENGINEER		#CONSULTANT 4-COMPANY NAME	T CONS. 4 PHONE
ESD		#CONSULTANT 5-COMPANY NAME	T CONS. 5 PHONE

23-29 Abbotsford Rd Bowen Hills

CINTRA PROPERTY PTY LTD SUITE 27, 33 MACMAHON STREET HURTSVILLE NSW 2220

BASMENT 01 PLAN

PLOT DATE	SCALE
21/09/2017	1:200
CHECKED	
DJ	
	\leftarrow
	21/09/2017 CHECKED

TP03 REVISION D





Approval no: DEV2012/397

Date:

28 SEPT 2017





CONVEX MIRROR

AMENDED IN RED

Brianna Fyffe Date: 22 SEPT 2017



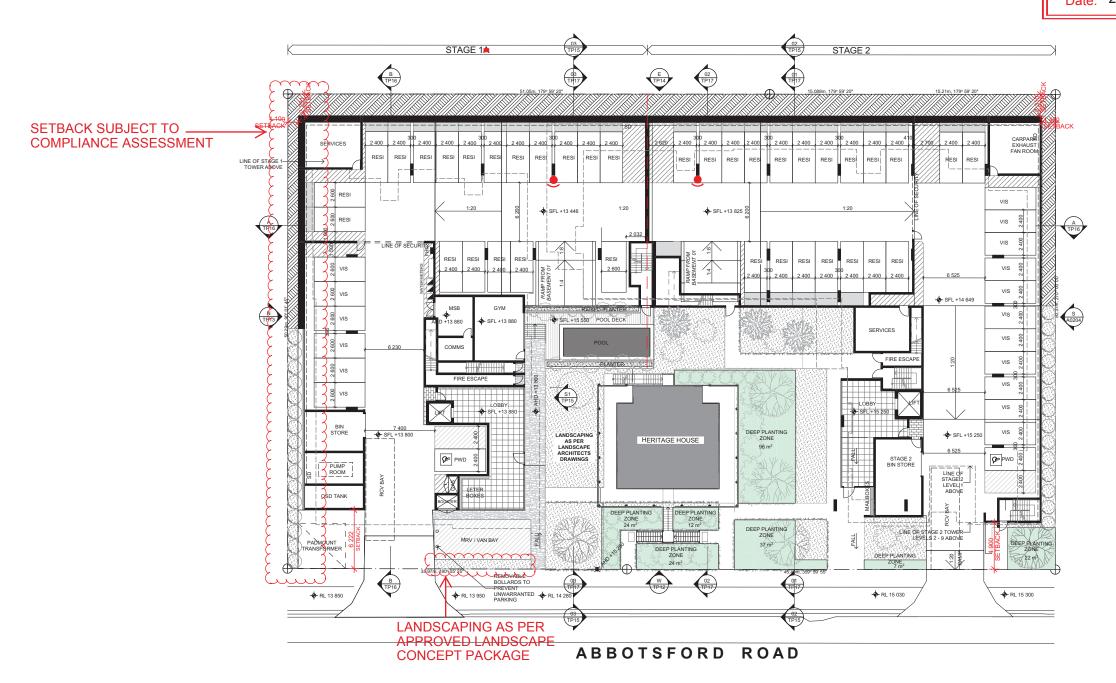

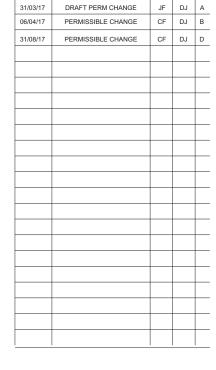



CONSULTANTS			
STRUCTURAL ENGINEER		#CONSULTANT 1-COMPANY NAME	T CONS. 1 PHONE
SERVICES ENGINEER		#CONSULTANT 2-COMPANY NAME	T CONS. 2 PHONE
BUILDING SURVEYOR		#CONSULTANT 3-COMPANY NAME	T CONS. 3 PHONE
FIRE ENGINEER		#CONSULTANT 4-COMPANY NAME	T CONS. 4 PHONE
ESD	Ō	#CONSULTANT 5-COMPANY NAME	T CONS. 5 PHONE
	_		

23-29 Abbotsford Rd Bowen Hills

CINTRA PROPERTY PTY LTD SUITE 27, 33 MACMAHON STREET HURTSVILLE NSW 2220

GROUND FLOOR PLAN

DATE	PLOT DATE	SCALE
MARCH 17	21/09/2017	1:200, 1:20
DRAWN	CHECKED	
CF,JF	DJ	
JOB No.		(\longrightarrow)
70137		





Approval no: DEV2012/397

Date: 28 SEPT 2017



AMENDED IN RED

By: Brianna Fyffe

Date: 22 SEPT 2017



		-
		_
		_
		_
		_
		<u> </u>
		_
1	1	1

DRAFT PERM CHANGE

PERMISSIBLE CHANGE

PERMISSIBLE CHANGE

JF DJ A


CF DJ B

CF DJ D

31/03/17

06/04/17

31/08/17

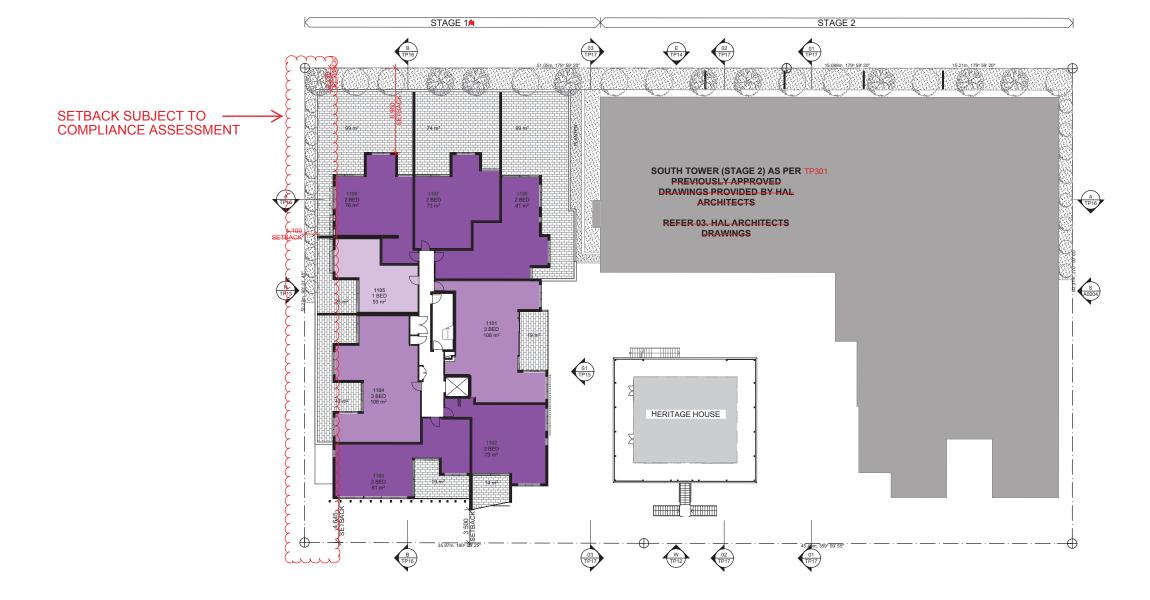



PROJEC

23-29 Abbotsford Rd Bowen Hills

FC

CINTRA PROPERTY PTY LTD SUITE 27, 33 MACMAHON STREET HURTSVILLE NSW 2220

DRAWING TIT

LEVEL 01 PLAN

1550	E FOR RE	/I⊏VV
DATE	PLOT DATE	SCALE
MARCH 17	21/09/2017	1:200, 1:20
DRAWN	CHECKED	
CF,JF	DJ	
JOB No.		
70137		

occoping and utilising this document the recipient sees that Pia-Krhitecture Piy. Ltd. and a Common law, statutory law and other rights tuding copyright and intellectual property rights. The statutory law of the common law of the common law of the pin and the common law of the common law of the pin and the common law of the common law of the pin and the common law of the common law of the law of law of





Approval no: DEV2012/397

Date: 28 SEPT 2017




AMENDED IN RED

Queensland

By: Brianna Fyffe

Date: 22 SEPT 2017

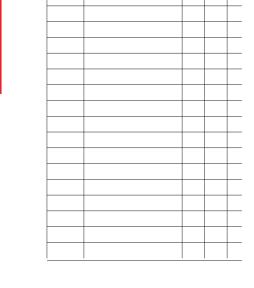

DRAFT PERM CHANGE

PERMISSIBLE CHANGE

PERMISSIBLE CHANGE

JF DJ A

CF DJ B

31/03/17

06/04/17





CONSULTANTS

STRUCTURAL ENGINEER | SCONSULTANT 1-COMPANY NAME | T CONS. 1 PHON

SERVICES ENGINEER | SCONSULTANT 2-COMPANY NAME | T CONS. 2 PHON

BULLDING SURVEYOR | SCONSULTANT 3-COMPANY NAME | T CONS. 3 PHON

FIRE ENGINEER | SCONSULTANT 4-COMPANY NAME | T CONS. 3 PHON

ESD | SCONSULTANT 5-COMPANY NAME | T CONS. 5 PHON

PROJEC

23-29 Abbotsford Rd Bowen Hills

FOR

CINTRA PROPERTY PTY LTD SUITE 27, 33 MACMAHON STREET HURTSVILLE NSW 2220

DRAWING TIT

LEVEL 02-03 TYP PLAN

ISSU	E FOR RE	/IEW
DATE	PLOT DATE	SCALE
MARCH 17	21/09/2017	1:200, 1:20
DRAWN	CHECKED	
CF,JF	DJ	
JOB No.		()
70137		

accepting and utilising this document the recipient reas that Plan Architecture Ply. Ltd. and a Common law, statutory law and other rights law of the plan of the plan of the plan of the plan of the law of the plan of the plan of the plan of the statutory coupling and intellectual properly sights. The statutory coupling and the law of the plan of the law of the plan of the law of the plan of the law of the statutory law of the law of law of





Approval no: DEV2012/397 28 SEPT 2017

Date:







AMENDED IN RED

Brianna Fyffe Date: 22 SEPT 2017



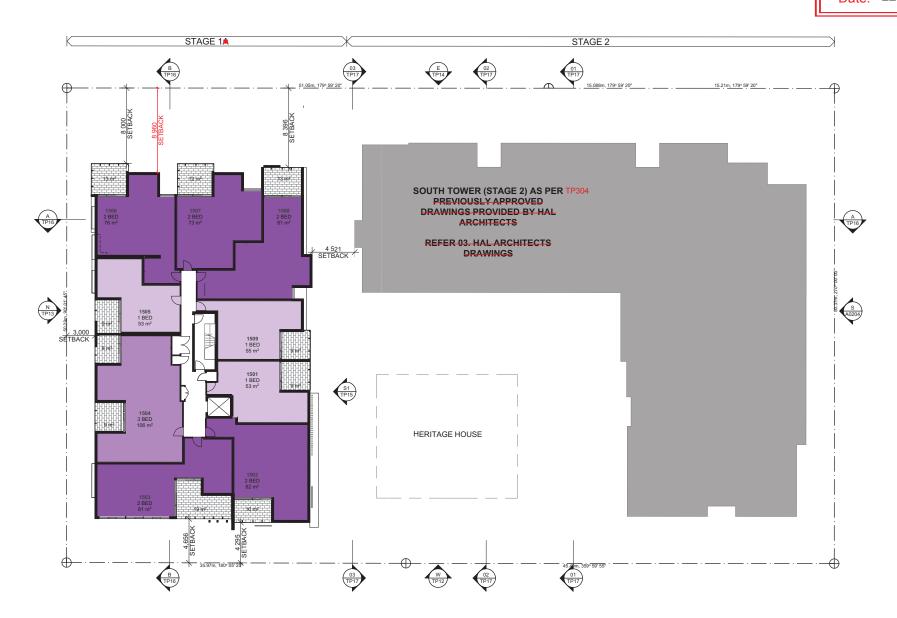

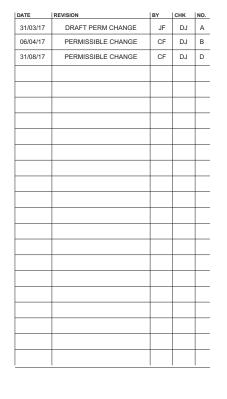



CONSULTANTS		
STRUCTURAL ENGINEER	#CONSULTANT 1-COMPANY NAME	T CONS. 1 PHONE
SERVICES ENGINEER	#CONSULTANT 2-COMPANY NAME	T CONS. 2 PHONE
BUILDING SURVEYOR	#CONSULTANT 3-COMPANY NAME	T CONS. 3 PHONE
FIRE ENGINEER	#CONSULTANT 4-COMPANY NAME	T CONS. 4 PHONE
ESD	#CONSULTANT 5-COMPANY NAME	T CONS. 5 PHONE

23-29 Abbotsford Rd Bowen Hills

CINTRA PROPERTY PTY LTD SUITE 27, 33 MACMAHON STREET HURTSVILLE NSW 2220

LEVEL 05 PLAN

ISSU	E FOR RE\	/IEW
DATE	PLOT DATE	SCALE
MARCH 17	21/09/2017	1:200, 1:20
DRAWN	CHECKED	
CF,JF	DJ	
JOB No.		()
70137		





Approval no: DEV2012/397

28 SEPT 2017 Date:




AMENDED IN RED

Brianna Fyffe Date: 22 SEPT 2017




X SETBACK CONSITENT WITH ORIGINAL DA APPROVAL

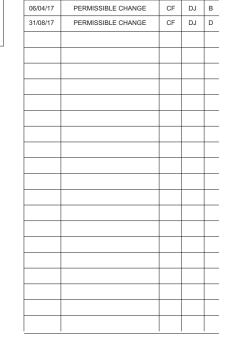

DRAFT PERM CHANGE

31/03/17

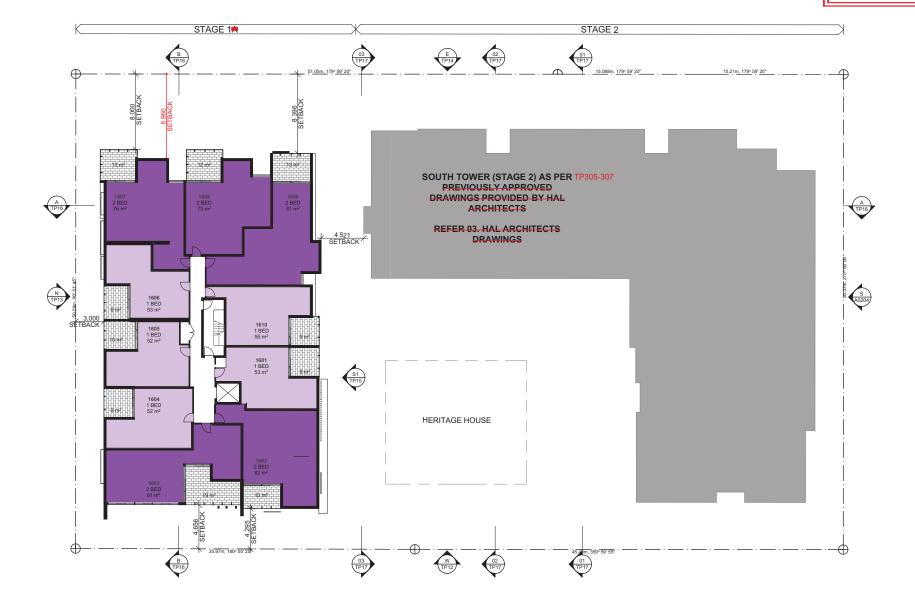



CONSULTANTS			
STRUCTURAL ENGINEE	R	#CONSULTANT 1-COMPANY NAME	T CONS. 1 PHONE
SERVICES ENGINEER		#CONSULTANT 2-COMPANY NAME	T CONS. 2 PHONE
BUILDING SURVEYOR		#CONSULTANT 3-COMPANY NAME	T CONS. 3 PHONE
FIRE ENGINEER		#CONSULTANT 4-COMPANY NAME	T CONS. 4 PHONE
ESD		#CONSULTANT 5-COMPANY NAME	T CONS. 5 PHONE

23-29 Abbotsford Rd Bowen Hills

CINTRA PROPERTY PTY LTD SUITE 27, 33 MACMAHON STREET HURTSVILLE NSW 2220

LEVEL 06-08 PLAN

DATE	PLOT DATE	SCALE
MARCH 17	21/09/2017	1:200, 1:2
DRAWN	CHECKED	
CF,JF	DJ	
- /-		(+)
70137		





Approval no: DEV2012/397


Date: 28 SEPT 2017




AMENDED IN RED

By: Brianna Fyffe
Date: 22 SEPT 2017



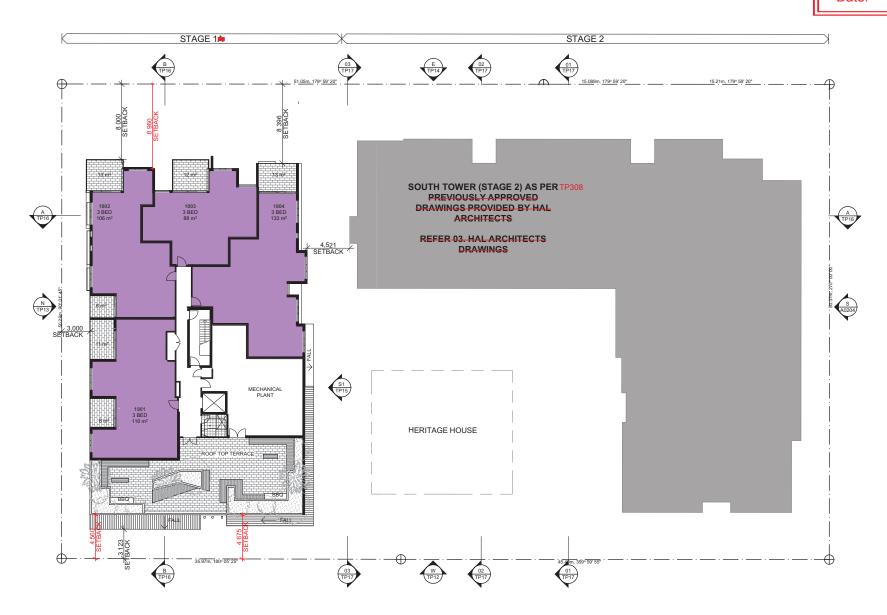

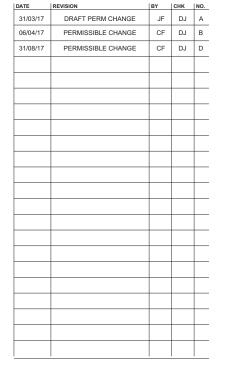



CONSULTANTS			
STRUCTURAL ENGINEE	R	#CONSULTANT 1-COMPANY NAME	T CONS. 1 PHONE
SERVICES ENGINEER		#CONSULTANT 2-COMPANY NAME	T CONS. 2 PHONE
BUILDING SURVEYOR		#CONSULTANT 3-COMPANY NAME	T CONS. 3 PHONE
FIRE ENGINEER		#CONSULTANT 4-COMPANY NAME	T CONS. 4 PHONE
ESD		#CONSULTANT 5-COMPANY NAME	T CONS. 5 PHONE

PROJEC

23-29 Abbotsford Rd Bowen Hills

FOR

CINTRA PROPERTY PTY LTD SUITE 27, 33 MACMAHON STREET HURTSVILLE NSW 2220

DRAWING TIT

LEVEL 09 PLAN

ISSU	E FOR RE\	/IEW
DATE	PLOT DATE	SCALE
MARCH 17	21/09/2017	1:200, 1:20
DRAWN	CHECKED	
CF,JF	DJ	
JOB No.		(-+-)
70137		

occoping and utilising this document the recipient sees that Pia-Architecture Piy. Ltd. and a Common law, statutory law and other rights utilizing copyright and intellectual property rights. The studies copyright and intellectual property rights. The property right is considered to the property right of property of the property of the studies of the property of the studies of the property of the property of the property of property of the property of property of the property of the studies of studies of the studies of studies of studies of studies of studies of studies of studies st



Approval no: DEV2012/397

Date:


28 SEPT 2017



Brianna Fyffe

Date: 22 SEPT 2017



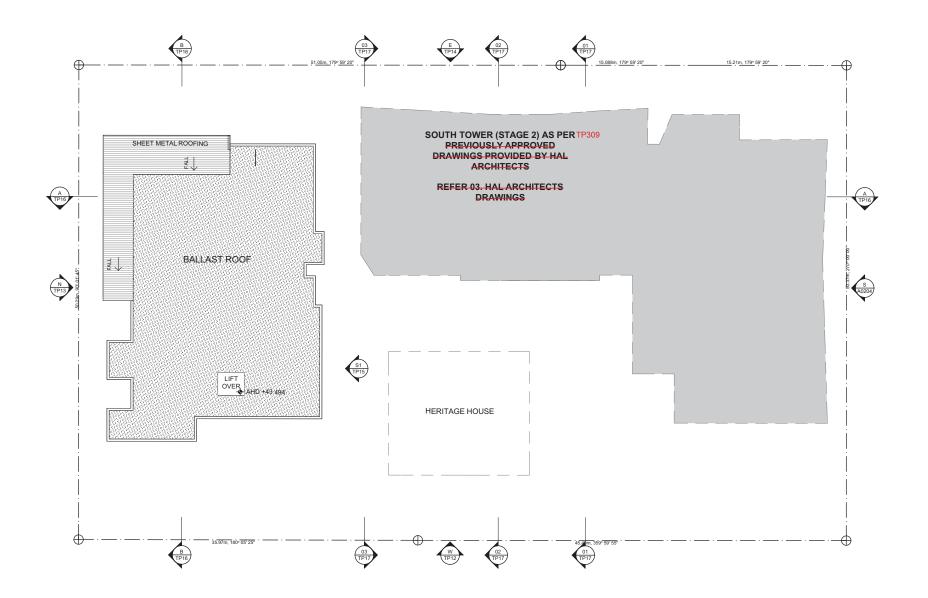

DATE	REVISION	BY	CHK	NO.
31/03/17	DRAFT PERM CHANGE	JF	DJ	А
06/04/17	PERMISSIBLE CHANGE	CF	DJ	В
31/08/17	PERMISSIBLE CHANGE	CF	DJ	D



23-29 Abbotsford Rd Bowen Hills

CINTRA PROPERTY PTY LTD SUITE 27, 33 MACMAHON STREET HURTSVILLE NSW 2220

ROOF PLAN

ISSU	E FOR REV	/IEW
DATE	PLOT DATE	SCALE
MARCH 17	21/09/2017	1:200
DRAWN	CHECKED	
CF,JF	DJ	
JOB No.		\leftarrow
70137		



Date:

Queensland

Approval no: DEV2012/397

28 SEPT 2017

AMENDED IN RED

Brianna Fyffe Date: 22 SEPT 2017





PERMISSIBLE CHANGE

DRAFT PERM CHANGE

PERMISSIBLE CHANGE

16/03/17

31/03/17

06/04/17

CF DJ A

JF DJ B

CONSULTANTS			
STRUCTURAL ENGINEE	R	#CONSULTANT 1-COMPANY NAME	T CONS. 1 PHONE
SERVICES ENGINEER		#CONSULTANT 2-COMPANY NAME	T CONS. 2 PHONE
BUILDING SURVEYOR		#CONSULTANT 3-COMPANY NAME	T CONS. 3 PHONE
FIRE ENGINEER		#CONSULTANT 4-COMPANY NAME	T CONS. 4 PHONE
ESD		#CONSULTANT 5-COMPANY NAME	T CONS. 5 PHONE

23-29 Abbotsford Rd Bowen Hills

CINTRA PROPERTY PTY LTD SUITE 27, 33 MACMAHON STREET HURTSVILLE NSW 2220

WEST ELEVATION

ISSU	E FOR RE\	/IEW
DATE	PLOT DATE	SCALE
MARCH 17	21/09/2017	1:100
DRAWN	CHECKED	
CF, JF	DJ	
JOB No.		
70137		







FINISHES LEGEND

- (F) APPLIED FINISH LIGHT
- AF2 APPLIED FINISH DARK
- (F) APPLIED FINISH SELECTED COLOUR
- (G1) TRANSPARENT GLAZING
- (M1) SHEET METAL ROOFING OR SIMILAR
- T1 PLANTING TRELLIS
- B1 GLASS BALUSTRADE



Approval no: DEV2012/397

28 SEPT 2017 Date:



AMENDED IN RED

By: Brianna Fyffe Date: 22 SEPT 2017



SITE BOUNDARY		SITÉ BOUNDARY
AHD 38 800 LEVEL 08		
AHD 35 850 LEVEL 07	B1	(F)
5 860		
#HD 32 900 LEVEL 06		
AHD 29 950 LEVEL 05		
AHD 27 000 LEVEL 04		
AHD 24 050 LEVEL 03		
		OAD
AHD 21 100 LEVEL 02		ABBOTSFORD ROAD
AHD 18 150 LEVEL 01		ABBOTSF
99		AB AB
GROUND LEVEL	BUILDING A NORTH TOWER (STAGE 1)	

NORTH ELEVATION (NORTH TOWER)
SCALE: 1:100@A1

FINISHES LEGEND

- APPLIED FINISH LIGHT
- AF2 APPLIED FINISH DARK
- APPLIED FINISH SELECTED COLOUR
- ① TRANSPARENT GLAZING
- (M1) SHEET METAL ROOFING OR SIMILAR
- T1 PLANTING TRELLIS
- B1 GLASS BALUSTRADE

DATE	REVISION	BY	СНК	NO.
16/03/17	PERMISSIBLE CHANGE	CF	DJ	Α
31/03/17	DRAFT PERM CHANGE	CF	DJ	В
06/04/17	PERMISSIBLE CHANGE	CF	DJ	С
31/08/17	PERMISSIBLE CHANGE	CF	DJ	D
	I	1	1	



CONSULTANTS			
STRUCTURAL ENGINEE	R	#CONSULTANT 1-COMPANY NAME	T CONS. 1 PHONE
SERVICES ENGINEER		#CONSULTANT 2-COMPANY NAME	T CONS. 2 PHONE
BUILDING SURVEYOR		#CONSULTANT 3-COMPANY NAME	T CONS. 3 PHONE
FIRE ENGINEER		#CONSULTANT 4-COMPANY NAME	T CONS. 4 PHONE
ESD		#CONSULTANT 5-COMPANY NAME	T CONS. 5 PHONE
	_		

23-29 Abbotsford Rd Bowen Hills

CINTRA PROPERTY PTY LTD SUITE 27, 33 MACMAHON STREET HURTSVILLE NSW 2220

NORTH ELEVATION

ISSU	E FOR RE\	/IEW
DATE	PLOT DATE	SCALE
MARCH 17	21/09/2017	1:100
DRAWN	CHECKED	
CF, JF	DJ	
JOB No.		\leftarrow
70137		





Approval no: DEV2012/397 28 SEPT 2017 Date:

Date: 22 SEPT 2017







FINISHES LEGEND

- (F) APPLIED FINISH LIGHT
- AF2 APPLIED FINISH DARK
- (F) APPLIED FINISH SELECTED COLOUR
- (G1) TRANSPARENT GLAZING
- (M1) SHEET METAL ROOFING OR SIMILAR
- T1 PLANTING TRELLIS
- B1 GLASS BALUSTRADE

Α
В
С
D



CONSULTANTS			
TRUCTURAL ENGINEE	R	#CONSULTANT 1-COMPANY NAME	T CONS. 1 PHONE
SERVICES ENGINEER		#CONSULTANT 2-COMPANY NAME	T CONS. 2 PHONE
BUILDING SURVEYOR		#CONSULTANT 3-COMPANY NAME	T CONS. 3 PHONE
TRE ENGINEER		#CONSULTANT 4-COMPANY NAME	T CONS. 4 PHONE
SD		#CONSULTANT 5-COMPANY NAME	T CONS. 5 PHONE
	_		

23-29 Abbotsford Rd Bowen Hills

CINTRA PROPERTY PTY LTD SUITE 27, 33 MACMAHON STREET HURTSVILLE NSW 2220

EAST ELEVATION

DATE	PLOT DATE	SCALE
MARCH 17	21/09/2017	1:100
DRAWN	CHECKED	
CF, JF	DJ	
JOBNo.		\leftarrow
70137		



Queensland Government

Approval no: DEV2012/397

Date: 28 SEPT 2017



AMENDED IN RED

FINISHES LEGEND

(F) APPLIED FINISH - LIGHT

AF2 APPLIED FINISH - DARK

(G1) TRANSPARENT GLAZING

T1 PLANTING TRELLIS

B1 GLASS BALUSTRADE

(F) APPLIED FINISH - SELECTED COLOUR


M1 SHEET METAL ROOFING OR SIMILAR

By: Brianna Fyffe
Date: 22 SEPT 2017


Queensland Government 16/03/17 PERMISSIBLE CHANGE CF DJ A
31/03/17 DRAFT PERM CHANGE CF DJ B
06/04/17 PERMISSIBLE CHANGE CF DJ C
31/08/17 PERMISSIBLE CHANGE CF DJ D

BUILDING A NORTH TOWER (STAGE 1)

O1 SOUTH ELEVATION (NORTH TOWER)
- SCALE: 1:200@A1

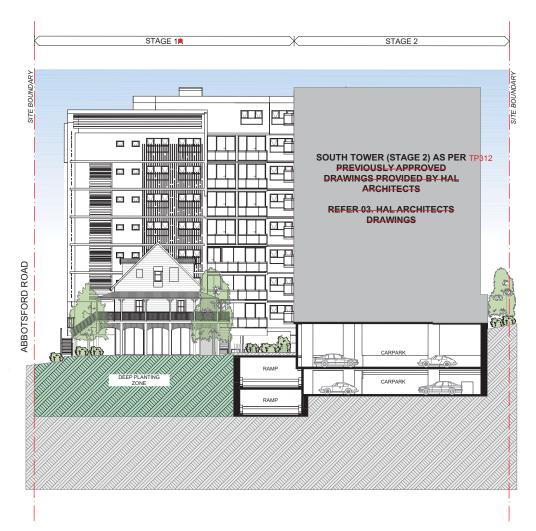



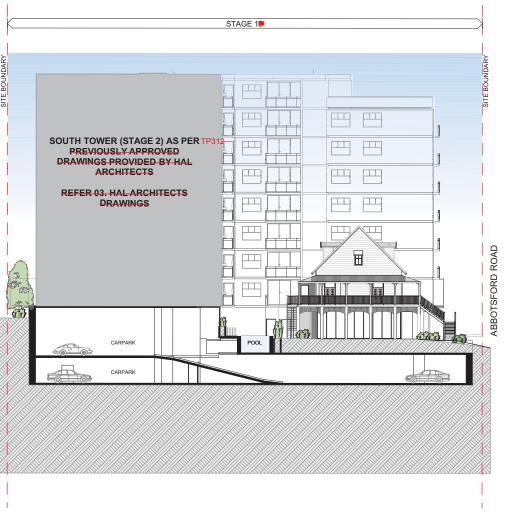

O3 SECTION - COURTYARD 2
- SCALE: 1:200@A1



Soluzione Sydney Marie Septian Marie Septian

CONSULTANTS			
STRUCTURAL ENGINEE	R	#CONSULTANT 1-COMPANY NAME	T CONS. 1 PH
SERVICES ENGINEER		#CONSULTANT 2-COMPANY NAME	T CONS. 2 PH
BUILDING SURVEYOR		#CONSULTANT 3-COMPANY NAME	T CONS. 3 PH
FIRE ENGINEER		#CONSULTANT 4-COMPANY NAME	T CONS. 4 PH
ESD		#CONSULTANT 5-COMPANY NAME	T CONS. 5 PH

PROJE

23-29 Abbotsford Rd Bowen Hills

FOR

CINTRA PROPERTY PTY LTD SUITE 27, 33 MACMAHON STREET HURTSVILLE NSW 2220


DRAWING TIT

COURTYARD SECTIONS AND SOUTH ELEVATION (NORTH TOWER)

ISSU	E FOR REV	/IEW
DATE	PLOT DATE	SCALE
MARCH 17	21/09/2017	1:200, 1:10
DRAWN	CHECKED	
CF, JF	DJ	
JOB No.		()
70137		

accepting and utilizing this document the recipient parce is the This Architecture Pry. LLL. This Architecture Pry. LLL that the property of the property right. The property right is the property right. The property right is the property right is the property right in the property right in the property right in the property right is the property right in the property r

TP15
REVISION
D

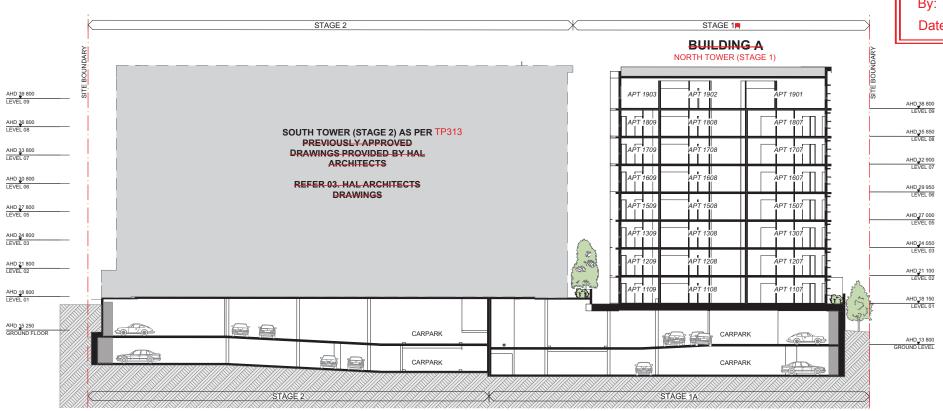

STAGE 1 **BUILDING A** NORTH TOWER (STAGE 1) AHD 38 800 LEVEL 09 AHD 35 850 LEVEL 08 AHD 32 900 LEVEL 07 AHD 29 950 LEVEL 06 AHD 27 000 LEVEL 05 AHD 24 050 LEVEL 03 AHD 21 100 LEVEL 02 AHD 18 150 LEVEL 01 AHD 13 800 GROUND LEVEL

B SECTION BB - SCALE: 1:200@A1

A SECTION AA
- SCALE: 1:200@A1

AMENDED IN RED

Brianna Fyffe Date: 22 SEPT 2017



DATE	REVISION	BY	снк	NO.
31/03/17	DRAFT PERM CHANGE	JF	DJ	Α
06/04/17	PERMISSIBLE CHANGE	CF	DJ	В
31/08/17	PERMISSIBLE CHANGE	CF	DJ	D
WARE .				

PLANS AND DOCUMENTS referred to in the PDA **DEVELOPMENT APPROVAL**

Approval no: DEV2012/397

28 SEPT 2017 Date:



plus

Melbourne Sydney Plus Architecture Pty. Ltd. Brisbane New Zealand ACN 091690336

CONSULTANTS		
STRUCTURAL ENGINEER	#CONSULTANT 1-COMPANY NAME	T CONS. 1 PHONE
SERVICES ENGINEER	#CONSULTANT 2-COMPANY NAME	T CONS. 2 PHONE
BUILDING SURVEYOR	#CONSULTANT 3-COMPANY NAME	T CONS. 3 PHONE
FIRE ENGINEER	#CONSULTANT 4-COMPANY NAME	T CONS. 4 PHONE
ESD	#CONSULTANT 5-COMPANY NAME	T CONS. 5 PHONE

23-29 Abbotsford Rd Bowen Hills

CINTRA PROPERTY PTY LTD SUITE 27, 33 MACMAHON STREET HURTSVILLE NSW 2220


SECTIONS

ISSU	E FOR REV	/IEW
DATE	PLOT DATE	SCALE
MARCH 17	21/09/2017	1:200
DRAWN	CHECKED	
CJ, JF	DJ	
JOB No.		\leftarrow
70137		

TP16 REVISION D



01 SECTION - NORTH - SCALE: 1:200@A1

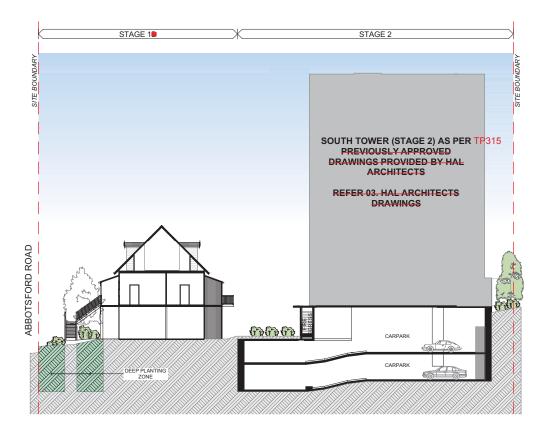

02 SECTION - HERRITAGE HOUSE - SCALE: 1:200@A1

PLANS AND DOCUMENTS referred to in the PDA **DEVELOPMENT APPROVAL**

Approval no: DEV2012/397 28 SEPT 2017

Date:



AMENDED IN RED By: Brianna Fyffe

Date: 22 SEPT 2017



DATE	REVISION	BY	CHK	NO.
31/03/17	DRAFT PERM CHANGE	JF	DJ	A
06/04/17	PERMISSIBLE CHANGE	CF	DJ	В
31/08/17	PERMISSIBLE CHANGE	CF	DJ	D



Melbourne Sydney Plus Architecture Pty. Ltd. Brisbane New Zealand ACN 091690336

		Dissuit	New Lealand	A014 05 1050050	
CONSULTANTS					
STRUCTURAL ENGINEE	R	#CONSULTANT	-COMPANY NAME	т	CONS. 1 PHONE
SERVICES ENGINEER		#CONSULTANT	-COMPANY NAME	т	CONS. 2 PHONE
BUILDING SURVEYOR		#CONSULTANT	-COMPANY NAME	т	CONS. 3 PHONE
FIRE ENGINEER		#CONSULTANT	-COMPANY NAME	т	CONS. 4 PHONE
ESD		#CONSULTANT	-COMPANY NAME	т	CONS. 5 PHONE


23-29 Abbotsford Rd Bowen Hills

CINTRA PROPERTY PTY LTD SUITE 27, 33 MACMAHON STREET HURTSVILLE NSW 2220

SECTIONS THROUGH CARPARK

ISSU	E FOR REV	/IEW
DATE	PLOT DATE	SCALE
MARCH 17	21/09/2017	1:200
DRAWN	CHECKED	
CF, JF	DJ	
JOB No.		(—
70137		



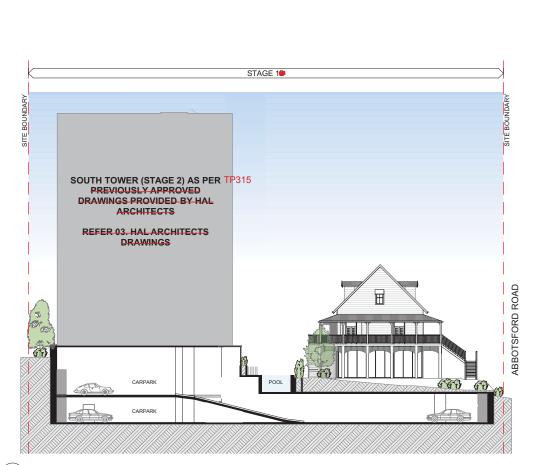


O3 SECTION - EAST - SCALE: 1:200@A1



Approval no: DEV2012/397

Date: 28 SEPT 2017

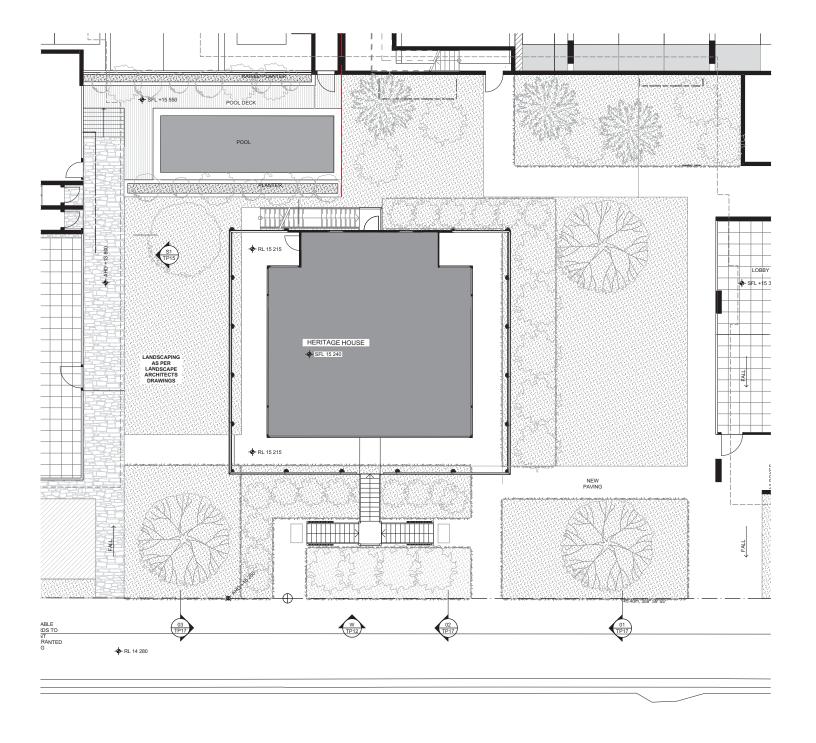

DATE	REVISION	BY	СНК	NO
31/03/17	DRAFT PERM CHANGE	JF	DJ	А
06/04/17	PERMISSIBLE CHANGE	CF	DJ	В
31/08/17	PERMISSIBLE CHANGE	CF	DJ	D
				Γ
				Γ
				Γ



Level 15, 111 Eagle St Brisbane QLD 4000 Australia Telephone +61 7 3067 3599 Instagram #plusarchitecture.cum.au www.plusarchitecture.com.au Plus Architecture Pty. Ltd. d ACN 09169063

CONSULTANTS			
STRUCTURAL ENGINEE	R	#CONSULTANT 1-COMPANY NAME	T CONS. 1 PHONE
SERVICES ENGINEER		#CONSULTANT 2-COMPANY NAME	T CONS. 2 PHONE
BUILDING SURVEYOR		#CONSULTANT 3-COMPANY NAME	T CONS. 3 PHONE
FIRE ENGINEER		#CONSULTANT 4-COMPANY NAME	T CONS. 4 PHONE
ESD		#CONSULTANT 5-COMPANY NAME	T CONS. 5 PHONE

PROJEC

23-29 Abbotsford Rd Bowen Hills

FOR

CINTRA PROPERTY PTY LTD SUITE 27, 33 MACMAHON STREET HURTSVILLE NSW 2220

DRAWING TIT

COURTYARD PLAN

ISSU	E FOR REV	/IEW
DATE	PLOT DATE	SCALE
MARCH 17	21/09/2017	1:100
DRAWN	CHECKED	
CF, JF	DJ	
JOB No.		\leftarrow
70137		







Approval no: DEV2012/397

28 SEPT 2017 Date:



AMENDED IN RED Brianna Fyffe

Date: 22 SEPT 2017

Queensland

4

0

OC

0 C

0

L


S

0

0

0

4

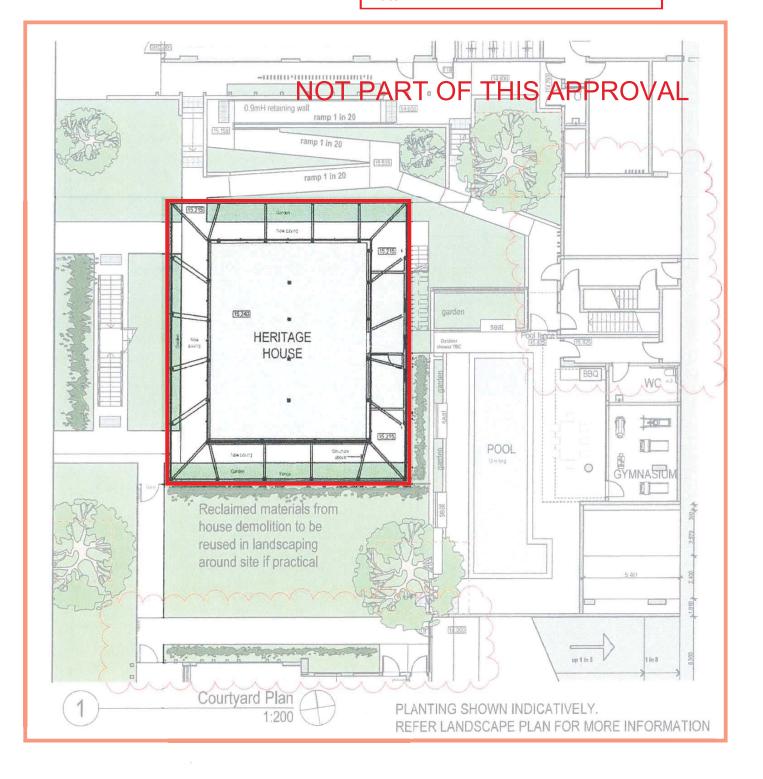

TOWN PLANNING

This drawing is Copyright @ Any design or drawing is not to be reproduced, either in whole or part, without written permission by Hayes Anderson Lynch Architects Pty. Ltd. Confirm all dimensions on site. Do not scale off drawings. All levels are approximate only and are subject to confirmation by licensed surveyor.

subject to confirmation by licensed surveyor.
All workmanship, materials and construction to comply with the Queensland Building Act 1975 and The Building Code of Australia 2015, Premises Standard and AS1428.1. Work to be carried out in a neat and appropriate manner.
Where ambiguities or discrepancies exist. Hayes Anderson Lynch Architects Pty. Ltd. shall be contacted for clarification.

()de	No.	Dotalis Cra	37.5
31/10/14	annesses.	EDQ ISSUE	EA
8/12/14	В	EDQ ISSUE	EA
28/01/15	C	EDQ ISSUE	EA
23/02/15	D	TRAFFIC ISSUE	EA
04/03/15	E	EDQ FURTHER ISSUES	EA
25/03/15	F	EDQ FURTHER ISSUES	EA
03/06/15	G	EDQ MEETING	AL
05/06/15	H	REVISED ISSUE	AL
02/07/15	1	REVISED ISSUE	AL
14/07/15	J	REVISED ISSUE	AL
24/07/15	K	REVISED ISSUE	AL
07/08/15	L	EDQ ISSUE	AL
15/09/15	M	EDO ISSUE REVISED	AL
01/10/15	N	EDQ ISSUE REVISED	AL
15/10/15	0	EDQ ISSUE REVISED	AL
20/10/15	P	EDQ ISSUE REVISED	AL
17/02/16	100	REVISED ISSUE	AL
26/02/16	500	REVISED ISSUE	AL
01/03/16		REVISED ISSUE	AL
11/03/16		REVISED ISSUE	Al
15/03/16	1.5	REVISED ISSUE	AL
17/03/16		REVISED ISSUE	AL
22/03/16	(5.3)		AL
31/03/16		EDO ISSUE REVISED	AL
07/04/16	0.37	CLIENT ISSUE	AL
14/04/16	7	EDO ISSUE REVISED	AL

HAYES ANDERSON LYNCH

ARCHITECTS PTY LTD ARCHITECTS TOWN PLANNERS

INTERIOR DESIGNERS

46 BERWICK STREET FORTITUDE VALLEY OLD 4006 FO BOX 2680 FORTITUDE VALLEY BC QLD 4006 BRISBANE AUSTRALIA

P+61 7 3852 3190 F+61 7 3852 3193 E reception@halarchitects.com au

W www.halarchitects.com.au

Starhill Pty Ltd


TOPAZ RESIDENCES

23-39 Abbotsford Road, Bowen Hills, QLD 4006

COURTYARD DETAIL PLAN

Scale @ A3 Drawn. 1:200 BG/FC EA Project Number Drawing Number Essue H2943ABB TP18 AA


Printed - 22/04/2019

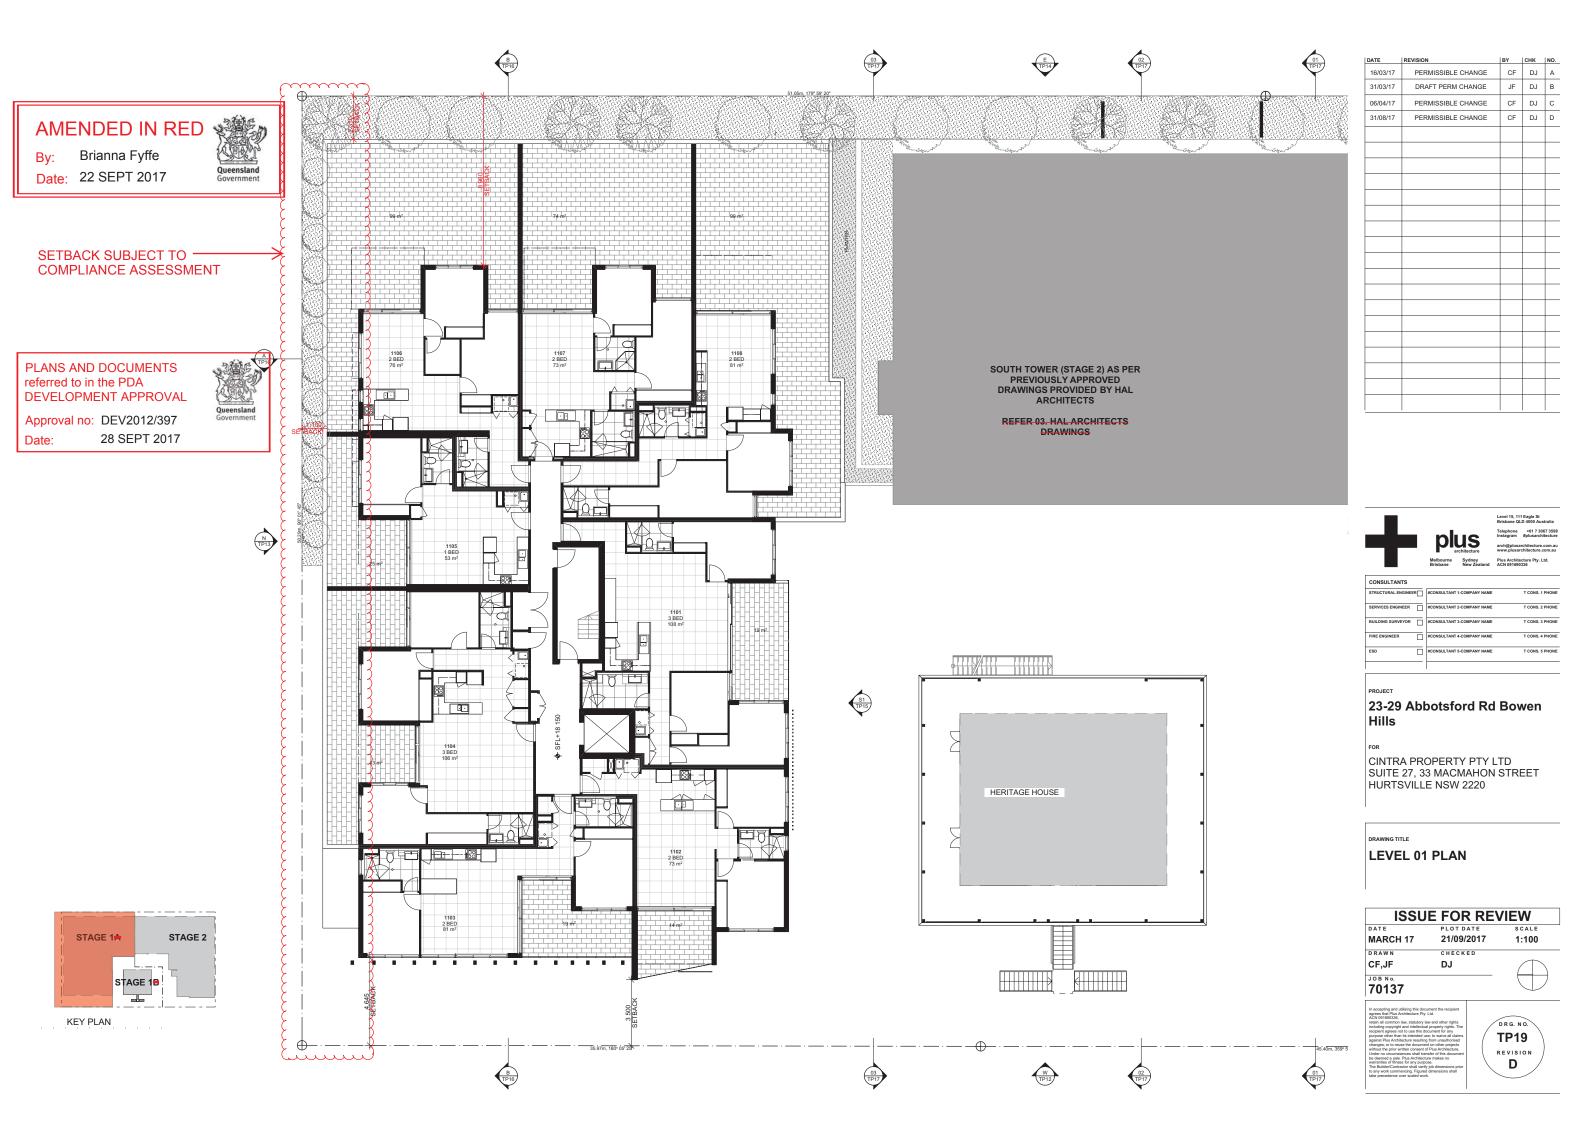







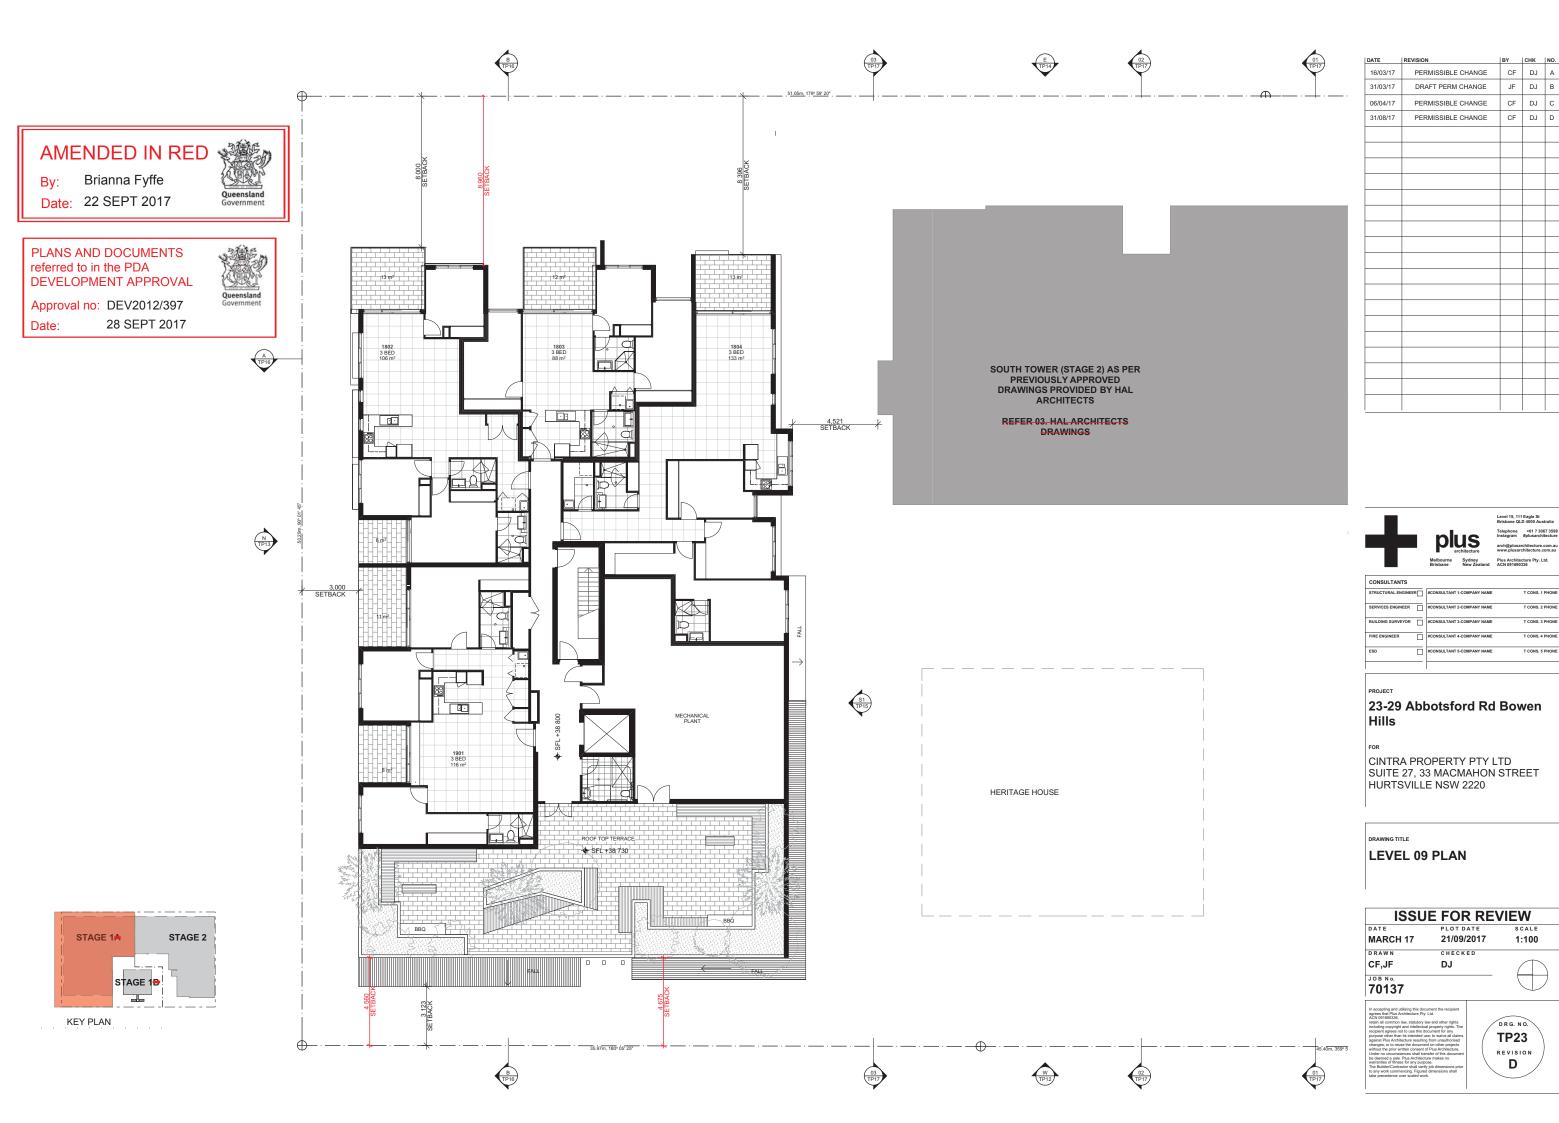



PLANS AND DOCUMENTS referred to in the PDA DEVELOPMENT APPROVAL

111

112 2 bed 70.5 m²

113 2 bed 70,5 m²

114

9.8 m²

123

121

1 bed 50.0 m²

118

1 bed 51.5 m²

22.8 m²

40.18m, 99° 18' 8"

117 1 bed 53.0 m² 35.4 m²

35.2 m²

35.2 n

10.12m, 99° 18' 8"

87.4 m²

Date:

28 SEPT 2017

Approval no: DEV2012/397


Oueenst Government of the Control of the

AMENDED IN RED

By: Brianna Fyffe

Date: 22 SEPT 2017



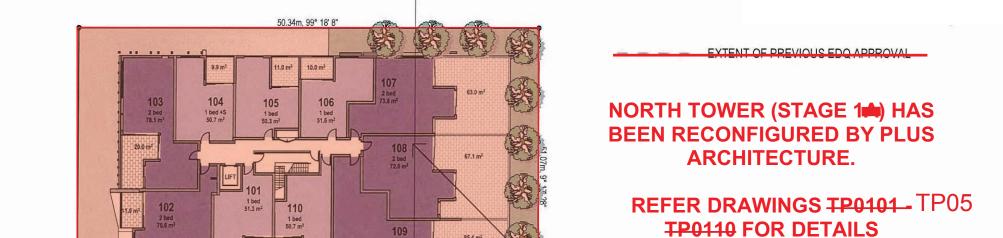

General reconfiguration of units to suit lift and stair relocation and internal alterations to suit marketing requirements of the apartment layouts

07/04/16 Y CLIENT ISSUE 31/03/16 X EDQ ISSUE REVISED 22/03/16 W REVISED ISSUE 17/03/16 V REVISED ISSUE 15/03/16 U REVISED ISSUE 01/03/16 S REVISED ISSUE 26/02/16 R REVISED ISSUE 17/02/16 Q REVISED ISSUE 20/10/15 P EDQ ISSUE REVISED 15/10/15 O EDQ ISSUE REVISED 01/10/15 N FDQ ISSUF REVISED 07/08/15 L EDQ ISSUE 24/07/15 K REVISED ISSUE 14/07/15 J REVISED ISSUE 02/07/15 1 REVISED ISSUE REVISED ISSUE 05/06/15 H 03/06/15 G EDQ MEETING 03/00/15 G EDQ MEETING SUES EA
04/03/15 E EDQ FURTHER ISSUES EA
23/02/15 D TRAFFIC ISSUE EA
28/01/15 C EDQ ISSUE EA 6/12/14 B EDQ ISSUE 31/10/14 A EDQ ISSUE

TOWN PLANNING

This drawing is Copyright @ Any design or drawing is not to be reproduced, either in whole or part, without written permission by Hayes Anderson Lynch Architects Pty. Ltd. Confirm all dimensions on site.

Do not scale off drawings.

All levels are approximate only and are subject to confirmation by licensed surveyor.

surveyor.
All workmanship, materials and construction

All workmanship, materials and construction to comply with the Queensland Building Act 1975 and The Building Code of Australia 2015, Premises Standard and AS1428.1. Work to be carried out in a neat and appropriate manner. Where ambiguities or discrepancies exist, Hayes Anderson Lynch Architects Pty, Ltd. shall be contacted for clarification.

22/04/16 AA EDQ ISSUE REVISED

General Notes

L Y N C H ARCHITECTS PTY LTD

ANDERSON

A R C H I T E C T S TOWN PLANNERS INTERIOR DESIGNERS

46 B E R W I C K S T R E E T FORTITUDE VALLEY QLD 4006 PO BOX 2680 FORTITUDE VALLEY BC QLD 4006 BRISBANE AUSTRALIA.

P + 61 7 3 8 5 2 3 1 9 0 F + 61 7 3 8 5 2 3 1 9 3 E reception@halarchitects.com.au W www.halarchitects.com.au

Client

Starhill Pty Ltd

TOPAZ RESIDENCES

23-39 Abbotsford Road, Bowen Hills, QLD 4006

Drawing Title
LEVEL 1 PLAN


 Scale @ A3
 Drawn:
 Checked:

 1:400
 BG/FC
 EA

 Project Number
 Drawing Number
 Issue

 H2943ABB
 TP301
 D

Printed = 22/04/2016

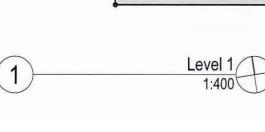

3

HERITAGE

120 2 bed 74.6 m²

> 119 1 bed 55.4 m²

46.2 m²



PLANS AND DOCUMENTS referred to in the PDA **DEVELOPMENT APPROVAL** Government

Approval no: DEV2012/397

28 SEPT 2017



Brianna Fyffe Date: 22 SEPT 2017 Queensland

EXTENT OF PREVIOUS EDQ APPROVAL

NORTH TOWER (STAGE 1♠) HAS **BEEN RECONFIGURED BY PLUS** ARCHITECTURE.

REFER DRAWINGS TP0101_TP06 **TP0110 FOR DETAILS**

> General reconfiguration of units to suit lift and stair relocation and internal alterations to suit marketing requirements of the apartment layouts

50.34m, 99° 18' 8" 10.0 m² 204 205 1 bed 50,3 m² 206 1 bed 51.6 m² 20.0 m 210 1 bed 54.5 m² 212 2 bed 70.5 m² 9.8 m² 223 1 bed \$1.0 m² 213 2 bed 70.5 m² 214 2 bed 70,5 m³ 222 221 1 bed 50.0 m² 220 2 bed 74.6 m² 215 2 bed 70.5 m² 216 2 bed 73.1 m² 218 217 22.9 m² 10.12m, 99° 18' 8" 40.18m, 99° 18' 8"

Level 2/ 1:400

TOWN PLANNING

General Notes

This drawing is Copyright ® Any design or drawing is not to be reproduced, either in whole or part, without written permission by Hayes Anderson Lynch Architects Pty. Ltd. Confirm all dimensions on site. Do not scale off drawings. All levels are approximate only and are subject to confirmation by licensed surveyor.

All workmanship, materials and construction to comply with the Queensland Building Act 1975 and The Building Code of Australia 2015, Premises Standard and AS1428.1. Work to be carried out in a neat and appropriate manner. Where ambiguities or discrepancies exist, Hayes Anderson Lynch Architects Pty. Ltd. shall be contacted for clarification.

22/04/16 AA EDQ ISSUE REVISED 14/04/16 Z EDQ ISSUE REVISED 07/04/16 Y CLIENTISSUE 31/03/16 X EDQ ISSUE REVISED 22/03/16 W REVISED ISSUE 17/03/16 V REVISED ISSUE 15/03/16 U REVISED ISSUE 11/03/16 T REVISED ISSUE 01/03/16 S REVISED ISSUE 26/02/16 R REVISED ISSUE 17/02/16 Q REVISED ISSUE 20/10/15 P FDO ISSUE REVISED 01/10/15 N EDQ ISSUE REVISED 15/09/15 M EDQ ISSUE REVISED 07/08/15 L EDQ ISSUE REVISED ISSUE REVISED ISSUE 24/07/15 K 14/07/15 J 02/07/15 | REVISED ISSUE 05/06/15 H 03/06/15 G EDQ MEETING

ANDERSON ARCHITECTS PTY LTD

ARCHITECTS TOWN PLANNERS INTERIOR DESIGNERS

46 B E R W I C K S T R E E T FORTITUDE VALLEY QLD 4006 PO BOX 2680 FORTITUDE VALLEY BC QLD 4006 BRISBANE AUSTRALIA

F+61 7 3852 3193 E reception@halarchitects.com.au W www.halarchitects.com.au

Starhill Pty Ltd

TOPAZ RESIDENCES

23-39 Abbotsford Road, Bowen Hills, QLD 4006

LEVEL 2 PLAN

Scale @ A3	Drawn:	Checked:
1:400	BG/FC	EA
Project Number	Drawing Number	Issue
H2943ABB	TP302	D



PLANS AND DOCUMENTS referred to in the PDA **DEVELOPMENT APPROVAL**

Approval no: DEV2012/397

Date:

28 SEPT 2017



AMENDED IN RED

Brianna Fyffe

Date: 22 SEPT 2017



EXTENT OF PREVIOUS EDQ APPROVAL

NORTH TOWER (STAGE 1th) HAS **BEEN RECONFIGURED BY PLUS** ARCHITECTURE.

REFER DRAWINGS TP0101 - TP06 TP0110 FOR DETAILS

> General reconfiguration of units to suit lift and stair relocation and internal alterations to suit marketing requirements of the apartment layouts

50.34m, 99° 18' 8" 307 304 305 306 20.0 m² 308 2 bed 72.0 m² 310 1 bed 54.5 m² 1 bed 51.3 m² 302 2 bed 79.1 m² 311 312 2 bed 70.5 m² 323 1 bed 51.0 m² 313 2 bed 70.5 m² 314 322 321 1 bed 50.0 m² 320 2 bed 74.6 m² 315 2 bed 70.5 m² 319 316 2 bed 73.1 m² 318 317 1 bed + S 59.0 m² 22.9 m² 40.18m, 99° 18' 8" 10.12m, 99° 18' 8"

Level 3/

1:400

TOWN PLANNING

General Notes

This drawing is Copyright ② Any design or drawing is not to be reproduced, either in whole or part, without written permission by Hayes Anderson Lynch Architects Pty. Ltd. Confirm all dimensions on site.

Do not scale off drawings.
All levels are approximate only and are subject to confirmation by licensed surveyor.
All workmanship, materials and construction to comply with the Queensland Building Act 1975 and The Building Code of Australia 2015, Premises Standard and AS1428.1. Work to be carried out in a neat and appropriate manner.

Where ambiguities or discrepancies exist, Hayes Anderson Lynch Architects Pty. Ltd. shall be contacted for clarification.

22/04/16 AA EDQ ISSUE REVISED 14/04/16 Z EDQ ISSUE REVISED 07/04/16 Y CLIENT ISSUE 31/03/16 X EDQ ISSUE REVISED 22/03/16 W REVISED ISSUE 17/03/16 V REVISED ISSUE 15/03/16 U REVISED ISSUE 11/03/16 T REVISED ISSUE 01/03/16 S REVISED ISSUE 26/02/16 R REVISED ISSUE 17/02/16 Q REVISED ISSUE 20/10/15 P EDQ ISSUE REVISED 15/10/15 O EDQ ISSUE REVISED 01/10/15 N EDQ ISSUE REVISED 15/09/15 M EDQ ISSUE REVISED 07/08/15 L EDQ ISSUE 24/07/15 K REVISED ISSUE 14/07/15 J REVISED ISSUE 02/07/15 1 REVISED ISSUE 05/06/15 H REVISED ISSUE 03/06/15 G EDQ MEETING 25/03/15 F EDQ FURTHER ISSUES 04/03/15 E EDQ FURTHER ISSUES 23/02/15 D TRAFFIC ISSUE 6/12/14 B FDO ISSUE

HAYES ANDERSON ARCHITECTS PTY LTD

ARCHITECTS TOWN PLANNERS INTERIOR DESIGNERS

FORTITUDE VALLEY QLD 4006 PO BOX 2680 FORTITUDE VALLEY BC QLD 4006 BRISBANE AUSTRALIA

P+61 7 3852 3190 F+61 7 3852 3193 E reception@halarchitects.com.au W www.halarchitects.com.au

Starhill Pty Ltd

TOPAZ RESIDENCES

23-39 Abbotsford Road, Bowen Hills, QLD 4006

LEVEL 3 PLAN

Scale @ A3 Checked: EA 1:400 BG/FC Project Number Drawing Number Issue H2943ABB TP303 D



PLANS AND DOCUMENTS referred to in the PDA **DEVELOPMENT APPROVAL**

Approval no: DEV2012/397

Date:

50.34m, 99° 18' 8"

28 SEPT 2017



AMENDED IN RED

Brianna Fyffe Date: 22 SEPT 2017



EXTENT OF PREVIOUS EDG APPROVAL

NORTH TOWER (STAGE 1♠) HAS **BEEN RECONFIGURED BY PLUS** ARCHITECTURE.

REFER DRAWINGS TP0101 - TP07 TP0110 FOR DETAILS

> General reconfiguration of units to suit lift and stair relocation and internal alterations to suit marketing requirements of the apartment layouts

10.0 m² 507 504 503 505 1 bed 50.3 m² 506 1 bed +S 50.7 m² 1 bed 51.6 m 20.0 m² 510 502 2 bed 79.1 m² 1 bed 54.5 m² 509 2 bed 78.5 m² 2 bed 74.2 m² 512 2 bed 70.5 m² 523 1 bed 51.0 m² 513 2 bed 70.5 m² 514 9.2 m² 522 521 520 2 bed 74.6 m² 515 2 bed 70.5 m² 518 517 1 bed + S 59.0 m² 1 bed 53.0 m² 40.18m, 99° 18' 8' 10.12m, 99° 18' 8"

Level 5/ 1:400

TOWN PLANNING

This drawing is Copyright @ Any design or drawing is not to be reproduced, either in whole or part, without written permission by Hayes Anderson Lynch Architects Pty. Ltd. Confirm all dimensions on site.

Confirm all dimensions on site,
Do not scale off drawings.
All levels are approximate only and are
subject to confirmation by licensed
surveyor.
All workmanship, materials and construction
to comply with the Queensland Building Act
1975 and The Building Code of Australia
2015, Premises Standard and AS1428.1.
Work to be carried out in a neat and
annominate manner.

appropriate manner.
Where ambiguities or discrepancies exist,
Hayes Anderson Lynch Architects Pty. Ltd.
shall be contacted for clarification.

22/04/16 AA EDQ ISSUE REVISED 14/04/16 Z EDQ ISSUE REVISED 07/04/16 Y CLIENT ISSUE 31/03/16 X EDQ ISSUE REVISED 22/03/16 W REVISED ISSUE 17/03/16 V REVISED ISSUE 15/03/16 U REVISED ISSUE 11/03/16 T REVISED ISSUE 01/03/16 S REVISED ISSUE 26/02/16 R REVISED ISSUE 17/02/16 Q REVISED ISSUE 20/10/15 P EDQ ISSUE REVISED 15/10/15 O EDQ ISSUE REVISED 01/10/15 N EDQ ISSUE REVISED 15/09/15 M FDO ISSUE REVISED 07/08/15 L EDQ ISSUE 24/07/15 K REVISED ISSUE 14/07/15 J REVISED ISSUE 02/07/15 I REVISED ISSUE 05/06/15 H REVISED ISSUE 03/06/15 G EDQ MEETING 25/03/15 F EDO FURTHER ISSUES 23/02/15 D TRAFFIC ISSUE 28/01/15 C EDQ ISSUE 6/12/14 B EDQ ISSUE 31/10/14 A EDQ ISSUE

HAYES ANDERSON LYNCH

ARCHITECTS PTY LTD

ARCHITECTS TOWN PLANNERS INTERIOR DESIGNERS

46 B E R W I C K S T R E E T FORTITUDE VALLEY QLD 4006 PO BOX 2680 FORTITUDE VALLEY BC QLD 4006 BRISBANE AUSTRALIA

P+61 7 3852 3190 F+61 7 3852 3193 E reception@halarchitects.com.au

W www.halarchitects.com.au

Starhill Pty Ltd

TOPAZ RESIDENCES

23-39 Abbotsford Road, Bowen Hills, QLD 4006

LEVEL 5 PLAN

H2943ABB	TP304	D
	Drawing Number	Issue
1:400	BG/FC	EA
Scale @ A3	Drawn:	Checked



PLANS AND DOCUMENTS referred to in the PDA **DEVELOPMENT APPROVAL** **Oueensland**

Approval no: DEV2012/397

28 SEPT 2017 Date:



Brianna Fyffe Date: 22 SEPT 2017



EXTENT OF PREVIOUS EDQ APPROVAL

NORTH TOWER (STAGE 1♠) HAS **BEEN RECONFIGURED BY PLUS** ARCHITECTURE.

REFER DRAWINGS TP0101 - TP08 TP0110 FOR DETAILS

> General reconfiguration of units to suit lift and stair relocation and internal alterations to suit marketing requirements of the apartment layouts

50.34m, 99° 18' 8" 10.0 m² 607 604 606 1 bed 51.6 m² 603 605 1 bed +S 50.7 m² 20.0 m² 608 2 bed 72.0 m² 610 1 bed 54.5 m² 602 2 bed 79.1 m² 612 2 bed 70.5 m² 9.8 m² 623 1 bed 51.0 m² 613 2 bed 70.5 m² 614 9,2 m² 622 621 1 bed 50.0 m² 620 2 bed 74.6 m² 615 2 bed 70.5 m² 619 616 2 bed 73.1 m² 618 617 40.18m, 99° 18' 8" 10.12m, 99° 18' 8"

Level 6/ 1:400

TOWN PLANNING

This drawing is Copyright @ Any design or drawing is not to be reproduced, either in whole or part, without written permission by Hayes Anderson Lynch Architects Pty. Ltd. Confirm all dimensions on site.

Confirm all dimensions on site.

Do not scale off drawings.

All levels are approximate only and are subject to confirmation by licensed surveyor.

All workmanship, materials and construction to comply with the Queensland Building Act 1975 and The Building Code of Australia 2015, Premises Standard and AS1428.1.

Work to be carried out in a neat and appropriate manner.

appropriate manner.
Where ambiguities or discrepancies exist,
Hayes Anderson Lynch Architects Pty. Ltd.
shall be contacted for clarification.

22/04/16 AA FDO ISSUE REVISED 14/04/16 Z EDQ ISSUE REVISED 07/04/16 Y CLIENT ISSUE 31/03/16 X EDQ ISSUE REVISED 22/03/16 W REVISED ISSUE 17/03/16 V REVISED ISSUE 15/03/16 U REVISED ISSUE 11/03/16 T REVISED ISSUE 01/03/16 S REVISED ISSUE 26/02/16 R REVISED ISSUE 17/02/16 Q REVISED ISSUE 20/10/15 P EDQ ISSUE REVISED 15/10/15 O EDQ ISSUE REVISED 01/10/15 N EDQ ISSUE REVISED 15/09/15 M FDO ISSUE REVISED 07/08/15 L EDQ ISSUE REVISED ISSUE 24/07/15 K REVISED ISSUE REVISED ISSUE 14/07/15 J 02/07/15 1 05/06/15 H REVISED ISSUE 03/06/15 G EDQ MEETING AL
25/03/15 F EDQ FURTHER ISSUES EA
04/03/15 E EDQ FURTHER ISSUES EA
23/02/15 D TRAFFIC ISSUE EA
28/01/15 C EDQ ISSUE EA
6/12/14 B EDQ ISSUE EA
31/10/14 A EDQ ISSUE EA 03/06/15 G EDQ MEETING 31/10/14 A EDQ ISSUE

HAYES ANDERSON LYNCH ARCHITECTS PTY LTD

ARCHITECTS TOWN PLANNERS INTERIOR DESIGNERS

46 BERWICK STREET FORTITUDE VALLEY QLD 4006 PO BOX 2680 FORTITUDE VALLEY BC QLD 4006 BRISBANE AUSTRALIA

P+61 7 3852 3190 F+61 7 3852 3193 E reception@halarchitects.com.au

W www.halarchitects.com.au

Starhill Pty Ltd

TOPAZ RESIDENCES

23-39 Abbotsford Road, Bowen Hills, QLD 4006

LEVEL 6 PLAN

H2943ARR	TD20E	D
Project Number	Drawing Number	Issue
1:400	BG/FC	EA
Scale @ A3	Drawn:	Checked



PLANS AND DOCUMENTS referred to in the PDA **DEVELOPMENT APPROVAL**

Approval no: DEV2012/397

28 SEPT 2017 Date:



AMENDED IN RED

Brianna Fyffe Date: 22 SEPT 2017



EXTENT OF PREVIOUS EDQ APPROVAL

NORTH TOWER (STAGE 1♣) HAS **BEEN RECONFIGURED BY PLUS** ARCHITECTURE.

REFER DRAWINGS TP0101 - TP08 TP0110 FOR DETAILS

> General reconfiguration of units to suit lift and stair relocation and internal alterations to suit marketing requirements of the apartment layouts

50.34m, 99° 18' 8" 707 704 703 705 706 1 bed +S 50.7 m² 20.0 m² 708 2 bed 72.0 m² 710 1 bed 54.5 m² 702 2 bed 79.1 m² 2 bed 74.2 m² 712 2 bed 70.5 m² 9.8 m² 723 1 bed \$1.0 m² 713 2 bed 70.5 m² 714 9.2 m² 722 721 1 bed 50.0 m² 720 715 2 bed 70.5 m² 2 bed 73.1 m² 717 40.18m, 99° 18' 8" 10.12m, 99° 18' 8"

Level 7/ 1:400

TOWN PLANNING

General Notes

General Notes

This drawing is Copyright @ Any design or drawing is not to be reproduced, either in whole or part, without written permission by Hayes Anderson Lynch Architects Pty. Ltd. Confirm all dimensions on site.

Do not scale off drawings. All levels are approximate only and are subject to confirmation by licensed surveyor.

All workmanship, materials and construction to comply with the Queensland Building Act 1975 and The Building Code of Australia 2015, Premises Standard and AS1428.1. Work to be carried out in a neat and appropriate manner.

whole ambiguities or discrepancies exist, Hayes Anderson Lynch Architects Pty. Ltd. shall be contacted for clarification.

22/04/16 AA EDQ ISSUE REVISED 14/04/16 Z EDQ ISSUE REVISED 07/04/16 Y CLIENT ISSUE 31/03/16 X EDQ ISSUE REVISED 22/03/16 W REVISED ISSUE 17/03/16 V REVISED ISSUE 15/03/16 U REVISED ISSUE 11/03/16 T REVISED ISSUE 01/03/16 S REVISED ISSUE 26/02/16 R REVISED ISSUE 17/02/16 Q REVISED ISSUE 20/10/15 P EDO ISSUE REVISED 01/10/15 N EDQ ISSUE REVISED 15/09/15 M EDQ ISSUE REVISED 07/08/15 L EDQ ISSUE 24/07/15 K REVISED ISSUE REVISED ISSUE 02/07/15 1 REVISED ISSUE 05/06/15 H REVISED ISSUE 03/06/15 G EDQ MEETING 25/03/15 F EDQ FURTHER ISSUES 04/03/15 E EDQ FURTHER ISSUES 23/02/15 D TRAFFIC ISSUE 6/12/14 B FDQ ISSUE

ANDERSON ARCHITECTS PTY LTD

ARCHITECTS TOWN PLANNERS INTERIOR DESIGNERS

46 BERWICK STREET FORTITUDE VALLEY QLD 4006 PO BOX 2680 FORTITUDE VALLEY BC QLD 4006 BRISBANE AUSTRALIA

P+61 7 3852 3190 F+61 7 3852 3193 E reception@halarchitects.com.au W www.halarchitects.com.au

Starhill Pty Ltd

TOPAZ RESIDENCES

23-39 Abbotsford Road, Bowen Hills, QLD 4006

LEVEL 7 PLAN

H2943ABB	TP306	D
Project Number	Drawing Number	Issue
1:400	BG/FC	EA
Scale @ A3	Drawn:	Checked



PLANS AND DOCUMENTS referred to in the PDA **DEVELOPMENT APPROVAL** Queensland

Approval no: DEV2012/397

28 SEPT 2017

AMENDED IN RED

Brianna Fyffe Date: 22 SEPT 2017

Queensland

EVTENT OF DDEVIOUS EDO ADDDOVAL

NORTH TOWER (STAGE 1 HAS **BEEN RECONFIGURED BY PLUS** ARCHITECTURE.

REFER DRAWINGS TP0101 - TP08 TP0110-FOR DETAILS

> General reconfiguration of units to suit lift and stair relocation and internal alterations to suit marketing requirements of the apartment layouts

50.34m, 99° 18' 8" 807 803 804 805 1 bed 50,3 m² 806 1 bed 51,6 m² 1 bed +S 50.7 m² 20.0 m² 810 1 bed 54.5 m² 802 2 bed 79.1 m² 809 2 bed 78.5 m² 2 bed 74,2 m² 812 2 bed 70.5 m² 9.8 m² 823 1 bed \$1.0 m² 813 2 bed 70.5 m² 814 2 bed 70.5 m² 9,2 m² 822 821 820 2 bed 74.6 m² 815 2 bed 70.5 m² 819 816 2 bed 73.1 m² 818 817 1 bed + S 59.0 m² 1 bed 53,0 m² 40.18m, 99° 18' 8" 10.12m, 99° 18' 8" **TOWN PLANNING**

General Notes

This drawing is Copyright ⊚ Any design or drawing is not to be reproduced, either in whole or part, without written permission by Hayes Anderson Lynch Architects Pty. Ltd. Confirm all dimensions on site.

Do not scale off drawings.
All levels are approximate only and are subject to confirmation by licensed surveyor.
All workmanship, materials and construction to comply with the Queensland Building Act 1975 and The Building Code of Australia 2015, Premises Standard and AS1428.1. Work to be carried out in a neat and appropriate manner. Where ambiguities or discrepancies exist, Hayes Anderson Lynch Architects Pty. Ltd. shall be contacted for clarification.

22/04/16 AA EDQ ISSUE REVISED

14/04/16 Z EDQ ISSUE REVISED 07/04/16 Y CLIENT ISSUE

31/03/16 X EDQ ISSUE REVISED 22/03/16 W REVISED ISSUE 17/03/16 V REVISED ISSUE 15/03/16 U REVISED ISSUE 11/03/16 T REVISED ISSUE 01/03/16 S REVISED ISSUE 26/02/16 R REVISED ISSUE 17/02/16 Q REVISED ISSUE 20/10/15 P EDQ ISSUE REVI EDQ ISSUE REVISED 15/10/15 O EDQ ISSUE REVISED 15/09/15 M EDQ ISSUE REVISED 07/08/15 L 24/07/15 K EDQ ISSUE REVISED ISSUE | REVISED ISSUE | AL | REVISED 14/07/15 J 05/06/15 H REVISED ISSUE 03/06/15 G EDQ MEETING 25/03/15 F 04/03/15 E EDQ FURTHER ISSUES 23/02/15 D TRAFFIC ISSUE 28/01/15 C FDQ ISSUE 6/12/14 B EDQ ISSUE 31/10/14 A EDQ ISSUE

ARCHITECTS TOWN PLANNERS INTERIOR DESIGNERS

HAYES ANDERSON

LYNCH

ARCHITECTS PTY LTD

46 BERWICK STREET FORTITUDE VALLEY QLD 4006 PO BOX 2680 FORTITUDE VALLEY BC QLD 4006 BRISBANE AUSTRALIA

P+61 7 3852 3190 F+61 7 3852 3193

E reception@halarchitects.com.au W www.halarchitects.com.au

Starhill Pty Ltd

TOPAZ RESIDENCES

23-39 Abbotsford Road, Bowen Hills, QLD 4006

LEVEL 8 PLAN

H2943ABB	TP307	D
Project Number	Drawing Number	Issue
1:400	BG/FC	EA
Scale @ A3	Drawn:	Checked:

Level 8/ 1:400



PLANS AND DOCUMENTS referred to in the PDA **DEVELOPMENT APPROVAL**

Approval no: DEV2012/397

28 SEPT 2017 Date:



AMENDED IN RED

Brianna Fyffe Date: 22 SEPT 2017 **Oueensland**

EXTENT OF PREVIOUS FOO APPROVAL

NORTH TOWER (STAGE 1♠) HAS **BEEN RECONFIGURED BY PLUS** ARCHITECTURE.

REFER DRAWINGS TP0101 - TP09 TP0110 FOR DETAILS

> General reconfiguration of units to suit lift and stair relocation and internal alterations to suit marketing requirements of the apartment layouts

50.34m, 99° 18' 8" **Roof Deck** 901 903 2 bed 74.2 m² 912 2 bed 70.5 m² 920 1 bed 51,0 m² 913 2 bed 70.5 m² 914 2 bed 70.5 m² 915 2 bed 70.5 m² Fall 916 2 bed 73.1 m² 917 1 bed 53.0 m²

40.18m, 99° 18' 8"

1:400

10.12m, 99° 18' 8"

TOWN PLANNING

General Notes

This drawing is Copyright ⊚ Any design or drawing is not to be reproduced, either in whole or part, without written permission by Hayes Anderson Lynch Architects Pty. Ltd. Confirm all dimensions on site.

Do not scale off drawings.
All levels are approximate only and are subject to confirmation by licensed surveyor.
All workmanship, materials and construction to comply with the Queensland Building Act 1975 and The Building Code of Australia 2015, Premises Standard and AS1428.1. Work to be carried out in a neat and appropriate manner. Where ambiguities or discrepancies exist, Hayes Anderson Lynch Architects Pty. Ltd. shall be contacted for clarification.

22/04/16 AA EDQ ISSUE REVISED

14/04/16 Z EDQ ISSUE REVISED 07/04/16 Y CLIENT ISSUE

31/03/16 X EDQ ISSUE REVISED 22/03/16 W REVISED ISSUE 17/03/16 V REVISED ISSUE 11/03/16 T REVISED ISSUE 01/03/16 S REVISED ISSUE 26/02/16 R REVISED ISSUE 17/02/16 Q REVISED ISSUE 20/10/15 P EDQ ISSUE REVI EDQ ISSUE REVISED 15/10/15 O EDQ ISSUE REVISED 15/09/15 M EDO ISSUE REVISED 07/08/15 L EDQ ISSUE REVISED ISSUE 24/07/15 K 24/07/15 K REVISED ISSUE AL
14/07/15 J REVISED ISSUE AL
05/06/15 I REVISED ISSUE AL
05/06/15 H REVISED ISSUE AL
05/06/15 F EDQ FURTHER ISSUES
04/03/15 F EDQ FURTHER ISSUES
04/03/15 E EDQ FURTHER ISSUES
04/03/15 C EDQ FURTHER ISSUES
04/03/15 C EDQ ISSUE EA
07/21/14 B EDQ ISSUE EA
07/21/14 B EDQ ISSUE EA 28/01/15 C EDQ ISSUE 6/12/14 B EDQ ISSUE 31/10/14 A EDQ ISSUE

ARCHITECTS PTY LTD ARCHITECTS TOWN PLANNERS INTERIOR DESIGNERS

ANDERSON

46 B E R W I C K S T R E E T FORTITUDE VALLEY QLD 4006 PO BOX 2680 FORTITUDE VALLEY BC QLD 4006 BRISBANF AUSTRALIA

P+61 7 3852 3190 F+61 7 3852 3193

E reception@halarchitects.com.au W www.halarchitects.com.au

Starhill Pty Ltd

TOPAZ RESIDENCES

23-39 Abbotsford Road, Bowen Hills, QLD 4006

LEVEL 9 PLAN

H2943ABB	TP308	D
Project Number	Drawing Number	Issue
1:400	BG/FC	EA
Scale @ A3	Drawn:	Checked

Level 9/



PLANS AND DOCUMENTS referred to in the PDA **DEVELOPMENT APPROVAL**

Approval no: DEV2012/397

28 SEPT 2017 Date:



Brianna Fyffe Date: 22 SEPT 2017

AMENDED IN RED Queensland

PERFORATED ROOF OR SIMILAR ABOVE A/C PLANT TO OBSCURE **EQUIPMENT FROM THE VIEW OF** SURROUNDING FUTURE HIGHRISE INHABITANTS. ROOF MUST PERMIT

ACOUSTIC BAFFLE SCREEN **NEIGHBOURING PROPERTIES**

> NORTH TOWER (STAGE 1頁) HAS **BEEN RECONFIGURED BY PLUS** ARCHITECTURE.

> > TP0110 FOR DETAILS

ACOUSTIC BAFFLE SCREEN AS REQUIRED TO MITIGATE NUISANCE NOISE TO **NEIGHBOURING PROPERTIES**

APPROXIMATE LAYOUT OF AC CONDENSERS (1 PER UNIT)

PERFORATED ROOF OR SIMILAR ABOVE A/C PLANT TO OBSCURE **EQUIPMENT FROM THE VIEW OF** SURROUNDING FUTURE HIGHRISE INHABITANTS. ROOF MUST PERMIT SUFFICIENT AIRFLOW TO A/C UNITS. ROOF HEIGHT TO SUIT SERVICING AND STRUCTURAL REQUIREMENTS

SUFFICIENT AIRFLOW TO A/C UNITS. ROOF HEIGHT TO SUIT SERVICING AND STRUCTURAL REQUIREMENTS 50.34m, 99° 18' 8" APPROXIMATE LAYOUT OF AC CONDENSERS (1 PER UNIT) AS REQUIRED TO MITIGATE NUISANCE NOISE TO

10.12m, 99° 18' 8"

REFER DRAWINGS TP0101 - TP10

HAYES ANDERSON ARCHITECTS PTY LTD ARCHITECTS TOWN PLANNERS

TOWN PLANNING

This drawing is Copyright @ Any design or drawing is not to be reproduced, either in whole or part, without written permission by Hayes Anderson Lynch Architects Py. Ltd. Confirm all dimensions on site.

Do not scale off drawings.
All levels are approximate only and are subject to confirmation by licensed surveyor.

surveyor.
All workmanship, materials and construction

All workmanship, materials and construction to comply with the Queensland Building Act 1975 and The Building Code of Australia 2015, Premises Standard and AS1428.1. Work to be carried out in a neat and appropriate manner. Where ambiguities or discrepancies exist, Hayes Anderson Lynch Architects Pty. Ltd. shall be contacted for clarification.

22/04/16 AA EDQ ISSUE REVISED

14/04/16 Z EDQ ISSUE REVISED 07/04/16 Y CLIENT ISSUE

31/03/16 X FDQ ISSUE REVISED

17/03/16 V REVISED ISSUE 15/03/16 U REVISED ISSUE 11/03/16 T REVISED ISSUE 01/03/16 S REVISED ISSUE 26/02/16 R REVISED ISSUE 17/02/16 Q REVISED ISSUE 20/10/15 P EDQ ISSUE REVISED 15/10/15 O EDQ ISSUE REVISED 01/10/15 N EDQ ISSUE REVISED 15/09/15 M EDQ ISSUE REVISED

07/08/15 I FDQ ISSUE

28/01/15 C FDO ISSUE

6/12/14 B EDQ ISSUE 31/10/14 A EDQ ISSUE

02/07/15 |

04/03/15 E

14/07/15 J REVISED ISSUE

REVISED ISSUE 05/06/15 H REVISED ISSUE

EDO FURTHER ISSUES

03/06/15 G EDQ MEETING 25/03/15 F EDQ FURTHER ISSUES

General Notes

INTERIOR DESIGNERS 46 BERWICK STREET FORTITUDE VALLEY QLD 4006 PO BOX 2680 FORTITUDE VALLEY

P+61 7 3852 3190 F+61 7 3852 3193 E reception@halarchitects.com.au

W www.halarchitects.com.au


Starhill Pty Ltd

TOPAZ RESIDENCES

23-39 Abbotsford Road, Bowen Hills, QLD 4006

ROOF PLAN


Scale @ A3 1:400 Drawn: BG/FC EA Project Number Drawing Number Issue H2943ABB TP309 D

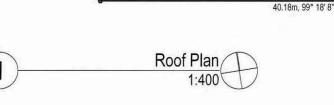

Fall

Fall

Fall

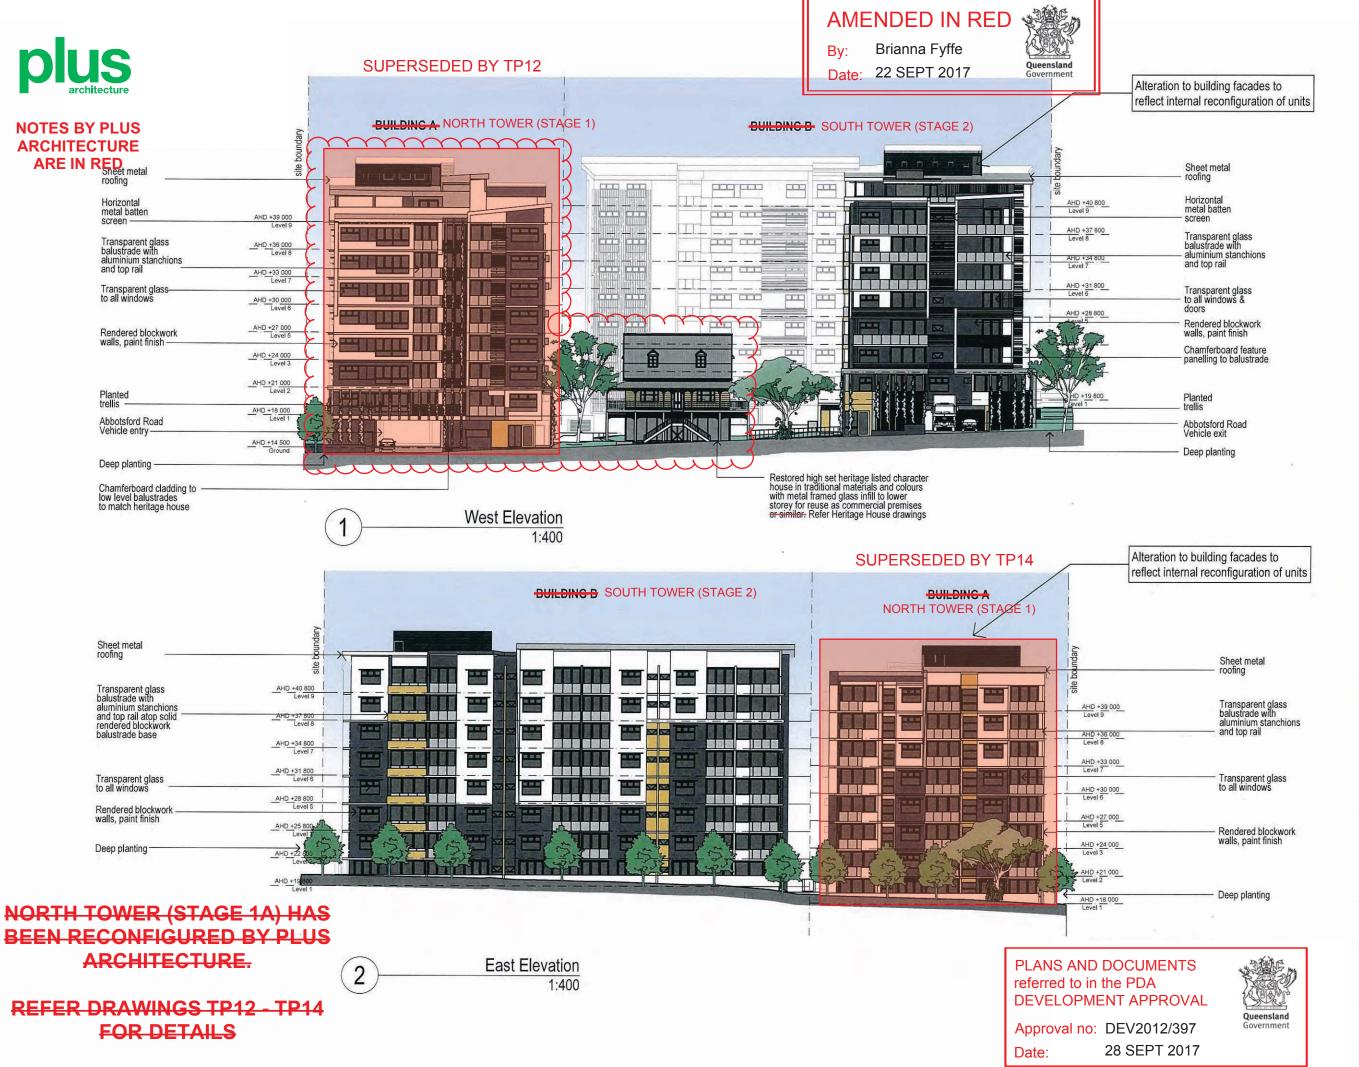

TOWN PLANNING

This drawing is Copyright @ Any design or drawing is not to be reproduced, either in whole or part, without written permission by Hayes Anderson Lynch Architects Pty. Ltd. Confirm all dimensions on site.

Confirm all dimensions on site.

Do not scale off drawings.

All levels are approximate only and are subject to confirmation by licensed surveyor.

All workmanship, materials and construction to comply with the Queensland Building Act 1975 and The Building Code of Australia 2015, Premises Standard and AS1428.1. Work to be carried out in a neat and appropriate manner.

Where ambiguities or discrepancies exist, Hayes Anderson Lynch Architects Pty. Ltd. shall be contacted for clarification.

22/04/16 AA EDQ ISSUE REVISED 14/04/16 Z EDQ ISSUE REVISED 07/04/16 Y CLIENT ISSUE 31/03/16 X FDO ISSUE REVISED 22/03/16 W REVISED ISSUE 17/03/16 V REVISED ISSUE 15/03/16 U REVISED ISSUE 11/03/16 T REVISED ISSUE 01/03/16 S REVISED ISSUE 26/02/16 R REVISED ISSUE 17/02/16 O REVISED ISSUE 20/10/15 P EDQ ISSUE REVISED 15/10/15 O EDQ ISSUE REVISED 15/09/15 M EDQ ISSUE REVISED 07/08/15 L EDQ ISSUE 24/07/15 K REVISED ISSUE 14/07/15 J REVISED ISSUE REVISED ISSUE 05/06/15 H REVISED ISSUE 03/06/15 G EDQ MEETING EDQ FURTHER ISSUES 25/03/15 F 04/03/15 E EDQ FURTHER ISSUES 23/02/15 D TRAFFIC ISSUE 28/01/15 C. FDO ISSUE 6/12/14 B EDQ ISSUE 31/10/14 A EDQ ISSUE

ANDERSON YNC ARCHITECTS PTY LTD

ARCHITECTS TOWN PLANNERS INTERIOR DESIGNERS

46 BERWICK STREET FORTITUDE VALLEY QLD 4006 PO BOX 2680 FORTITUDE VALLEY BC OLD 4006 BRISBANE ALISTRALIA

P+61 7 3852 3190 F+61 7 3852 3193

E reception@halarchitects.com.au W www.halarchitects.com.au

Starhill Pty Ltd

TOPAZ RESIDENCES


23-39 Abbotsford Road, Bowen Hills, QLD 4006

EAST & WEST ELEVATION

Scale @ A3 BG/FC 1:400 EA Project Number Drawing Number Issue H2943ABB TP310 D



SUPERSEDED BY TP13

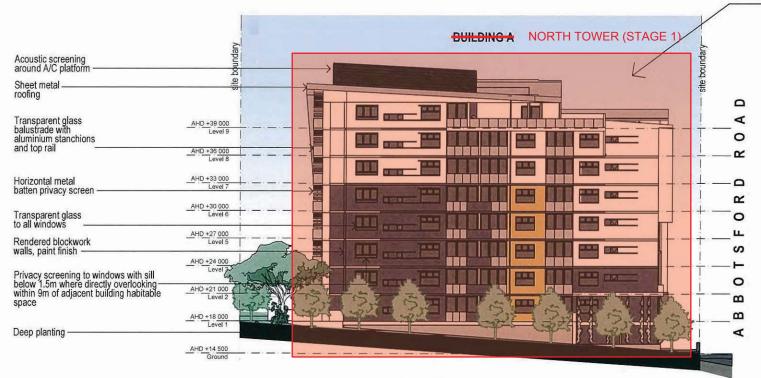

Alteration to building facades to reflect internal reconfiguration of units

AMENDED IN RED

Brianna Fyffe

22 SEPT 2017



NORTH TOWER (STAGE 1A) HAS BEEN RECONFIGURED BY PLUS ARCHITECTURE.

REFER DRAWINGS TP12 - TP14 FOR DETAILS

Alteration to building facades to reflect internal reconfiguration of units

> referred to in the PDA **DEVELOPMENT APPROVAL**





28 SEPT 2017 Date:

PLANS AND DOCUMENTS

Approval no: DEV2012/397


Starhill Pty Ltd

TOPAZ RESIDENCES 23-39 Abbotsford Road.

Bowen Hills, QLD 4006

NORTH & SOUTH ELEVATION

Scale @ A3 1:400 BG/FC EA Project Number Drawing Number Issue H2943ABB TP311 D

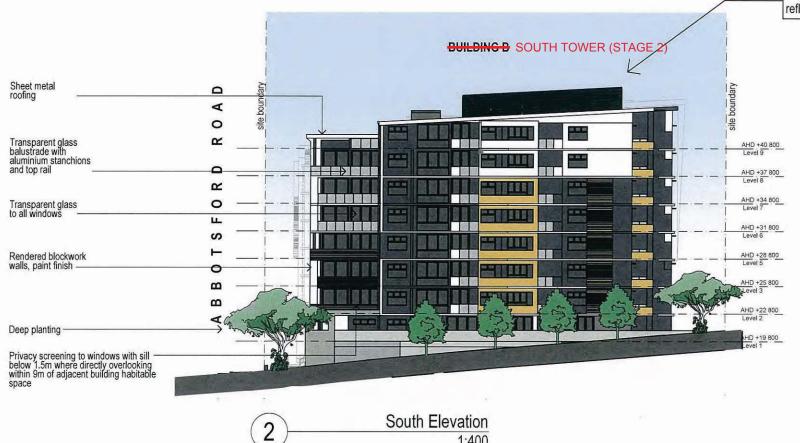

North Elevation

1:400

1:400

TOWN PLANNING General Notes

This drawing is Copyright @ Any design or drawing is not to be reproduced, either in whole or part, without written permission by Hayes Anderson Lynch Architects Pty. Ltd. Confirm all dimensions on site. Do not scale off drawings.

All levels are approximate only and are subject to confirmation by licensed surveyor.

subject to confirmation by licensed surveyor.
All workmanship, materials and construction to comply with the Queensland Building Act 1975 and The Building Code of Australia 2015, Premises Standard and AS1428.1. Work to be carried out in a neat and appropriate manner. Where ambiguities or discrepancies exist, Hayes Anderson Lynch Architects Pty. Ltd. shall be contacted for clarification.

22/04/16 AA EDQ ISSUE REVISED

14/04/16 Z EDQ ISSUE REVISED 07/04/16 Y CLIENT ISSUE

31/03/16 X EDQ ISSUE REVISED

REVISED ISSUE

22/03/16 W REVISED ISSUE 17/03/16 V REVISED ISSUE

15/03/16 U REVISED ISSUE

01/03/16 S REVISED ISSUE

26/02/16 R REVISED ISSUE

17/02/16 Q REVISED ISSUE

07/08/15 L EDQ ISSUE 24/07/15 K

14/07/15 J REVISED ISSUE 02/07/15 I REVISED ISSUE 05/06/15 H REVISED ISSUE

03/06/15 G EDQ MEETING

28/01/15 C EDQ ISSUE 6/12/14 B EDQ ISSUE 31/10/14 A EDQ ISSUE

20/10/15 P EDQ ISSUE REVISED 15/10/15 O EDQ ISSUE REVISED

01/10/15 N EDQ ISSUE REVISED

15/09/15 M EDQ ISSUE REVISED

04/03/15 E EDQ FURTHER ISSUES TRAFFIC ISSUE

ANDERSON

ARCHITECTS PTY LTD

ARCHITECTS

TOWN PLANNERS

INTERIOR DESIGNERS

46 BERWICK STREET FORTITUDE VALLEY QLD 4006

PO BOX 2680 FORTITUDE VALLEY

P+61 7 3852 3190 F+61 7 3852 3193

E reception@halarchitects.com.au

W www.halarchitects.com.au

YNCH

EDQ FURTHER ISSUES

11/03/16 T

25/03/15 F

PLANS AND DOCUMENTS referred to in the PDA **DEVELOPMENT APPROVAL**

Queensland

Section through Courtyard 1

1:400


Approval no: DEV2012/397 28 SEPT 2017 Date:


SUPERSEDED TP16 SECTION AA



AMENDED IN RED



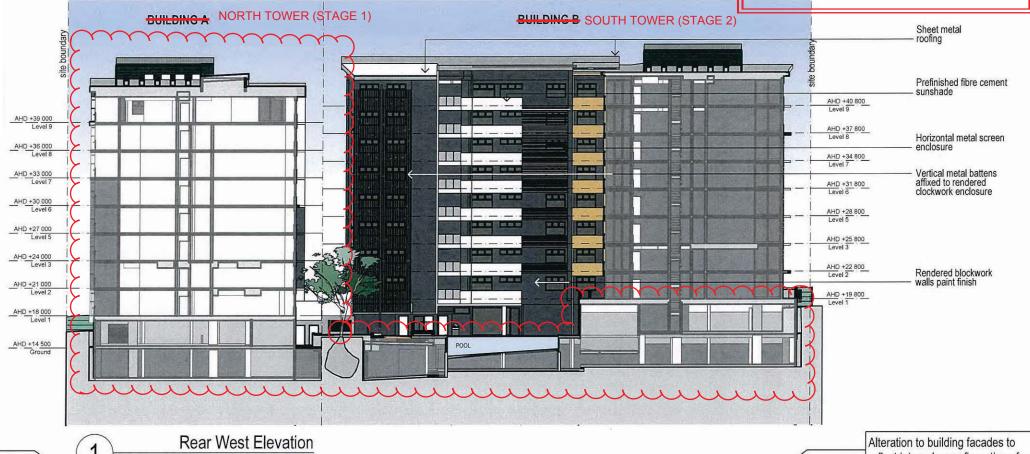

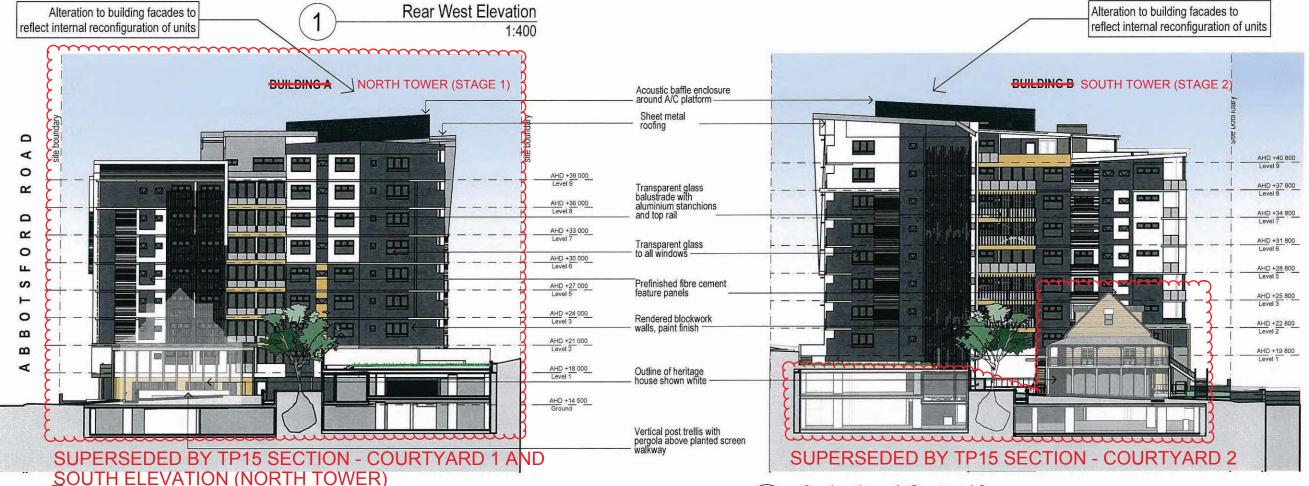

Section through Courtyard 2

3

TOWN PLANNING

General Notes This drawing is Copyright @ Any design or drawing is not to be reproduced, either in whole or part, without written permission by Hayes Anderson Lynch Architects Pty. Ltd. Confirm all dimensions on site. Do not scale off drawings. All levels are approximate only and are subject to confirmation by licensed

subject to confirmation by licensed surveyor.
All workmanship, materials and construction to comply with the Queensland Building Act 1975 and The Building Code of Australia 2015, Premises Standard and AS1428.1. Work to be carried out in a neat and appropriate manner. Where ambiguities or discrepancies exist, Hayes Anderson Lynch Architects Pty. Ltd. shall be contacted for clarification.

22/04/16 AA EDQ ISSUE REVISED 14/04/16 7 FDO ISSUE REVISED 31/03/16 X EDQ ISSUE REVISED 22/03/16 W REVISED ISSUE 17/03/16 V REVISED ISSUE 15/03/16 U REVISED ISSUE 11/03/16 T REVISED ISSUE 01/03/16 S REVISED ISSUE 26/02/16 R REVISED ISSUE 17/02/16 Q REVISED ISSUE 20/10/15 P EDQ ISSUE REVISED 15/10/15 O EDQ ISSUE REVISED 01/10/15 N FDQ ISSUE REVISED 07/08/15 L EDQ ISSUE 14/07/15 J REVISED ISSUE 02/07/15 I REVISED ISSUE REVISED ISSUE 05/06/15 H 03/06/15 G EDQ MEETING 25/03/15 F EDQ FURTHER ISSUES 04/03/15 F FDQ FURTHER ISSUES TRAFFIC ISSUE 28/01/15 C EDQ ISSUE 6/12/14 B EDQ ISSUE 31/10/14 A EDQ ISSUE

ANDERSON LYNCH ARCHITECTS PTY LTD

ARCHITECTS TOWN PLANNERS INTERIOR DESIGNERS

46 BERWICK STREET FORTITUDE VALLEY QLD 4006 PO BOX 2680 FORTITUDE VALLEY BC QLD 4006 BRISBANE AUSTRALIA

P+61 7 3852 3190 F+61 7 3852 3193 E reception@halarchitects.com.au W www.halarchitects.com.au

Starhill Pty Ltd

TOPAZ RESIDENCES

23-39 Abbotsford Road. Bowen Hills, QLD 4006

COURTYARD ELEVATIONS

(6.54)		
H2943ABB	TP312	С
Project Number	Drawing Number	Issue
1:400	BG/FC	EA
Scale @ A3	Drawn:	Checked

SUPERSEDED BY TP16 SECTION AA NORTH TOWER (STAGE 1) **SOUTH TOWER (STAGE 2)** SITE BOUNDARY **NOTES BY PLUS ARCHITECTURE ARE IN RED** AHD +40 800 Level 9 AHD +39 000 Level 9 AHD +37 800 Level 8 AHD +34 800 Level 7 AHD +33 000 Level 7 AHD +31 800 Level 6 AHD +30 000 AHD +28 800 AHD +25 800 Level 3 AHD +24 000 Level 3 AHD +22 800 Level 2 AHD +19 800 AHD +18 000 Level 1 CARPARK 1- Ground AHD +14 500 CARPARK 2- Basement

SOUTH TOWER (STAGE 2)

CARPARK 1- Ground

CARPARK 2- Basement

Section A

SITE BOUNDARY

Section B

1:400

AHD +40 800 Level 9

AHD +37 800 Level 8

AHD +31 800 Level 6

AHD +28 800 Level 5

AHD +25 800 Level 3

AHD +22 800 Level 2

2

1:400

AMENDED IN RED

Brianna Fyffe Date: 22 SEPT 2017



PLANS AND DOCUMENTS referred to in the PDA **DEVELOPMENT APPROVAL**

Queensland

Approval no: DEV2012/397

28 SEPT 2017 Date:

ALL BASEMENT CARPARKING

HAS BEEN RECONFIGURED BY

PLUS ARCHITECTURE.

REFER DRAWINGS TP0096 -

TP0098 FOR DETAILS

ACOUSTIC BAFFLE SCREEN AS REQUIRED TO MITIGATE

NEIGHBOURING PROPERTIES

NUISANCE NOISE TO

SITE BOUNDARY

22/04/16 AA EDQ ISSUE REVISED 14/04/16 Z EDQ ISSUE REVISED 07/04/16 Y CLIENT ISSUE 31/03/16 X EDQ ISSUE REVISED 22/03/16 W REVISED ISSUE REVISED ISSUE 15/03/16 U REVISED ISSUE 11/03/16 T REVISED ISSUE 01/03/16 S REVISED ISSUE 26/02/16 R REVISED ISSUE 17/02/16 Q REVISED ISSUE 20/10/15 P FDO ISSUE REVISED 01/10/15 N EDQ ISSUE REVISED 15/09/15 M EDQ ISSUE REVISED 07/08/15 L EDQ ISSUE 24/07/15 K REVISED ISSUE 14/07/15 J REVISED ISSUE 02/07/15 1 REVISED ISSUE 05/06/15 H 03/06/15 G EDQ MEETING 25/03/15 F EDQ FURTHER ISSUES 04/03/15 E EDQ FURTHER ISSUES 23/02/15 D TRAFFIC ISSUE 28/01/15 C EDQ ISSUE 6/12/14 B FDO ISSUE 31/10/14 A EDQ ISSUE

TOWN PLANNING

This drawing is Copyright @ Any design or drawing is not to be reproduced, either in whole or part, without written permission by Hayes Anderson Lynch Architects Pty. Ltd. Confirm all dimensions on site.

Do not scale off drawings.

All levels are approximate only and are subject to confirmation by licensed surveyor.

subject to confirmation by licensed surveyor. All workmanship, materials and construction to comply with the Queensland Building Act 1975 and The Building Code of Australia 2015, Premises Standard and AS1428.1. Work to be carried out in a neat and appropriate manner. Where ambiguities or discrepancies exist, Hayes Anderson Lynch Architects Pty. Ltd. shall be contacted for clarification.

General Notes

ANDERSON

ARCHITECTS

46 BERWICK STREET FORTITUDE VALLEY QLD 4006 PO BOX 2680 FORTITUDE VALLEY

P+61 7 3852 3190 F+61 7 3852 3193

Checked: BG/FC EA 1:400 Project Number Drawing Number Issue H2943ABB TP313 Ď

SUPERSEDED BY TP 16 SECTION BB

ARCHITECTS PTY LTD

TOWN PLANNERS INTERIOR DESIGNERS

BC QLD 4006 BRISBANE AUSTRALIA.

E reception@halarchitects.com.au W www.halarchitects.com.au

Starhill Pty Ltd

TOPAZ RESIDENCES

23-39 Abbotsford Road, Bowen Hills, QLD 4006

SECTIONS

Scale @ A3 Drawn:



Approval no: DEV2012/397

28 SEPT 2017



AMENDED IN RED

Brianna Fyffe Date: 22 SEPT 2017

This drawing is Copyright @ Any design or drawing is not to be reproduced, either in whole or part, without written permission by Hayes Anderson Lynch Architects Pty. Ltd. Confirm all dimensions on site. Do not scale off drawings.

All levels are approximate only and are subject to confirmation by licensed surveyor.

TOWN PLANNING

subject to contirmation by licensed surveyor.


All workmanship, materials and construction to comply with the Queensland Building Act 1975 and The Building Code of Australia 2015, Premises Standard and AS1428.1. Work to be carried out in a neat and appropriate manner.

Where ambiguities or discrepancies exist, Hayes Anderson Lynch Architects Pty. Ltd. shall be contacted for clarification.

ALL BASEMENT CARPARKING HAS BEEN RECONFIGURED BY PLUS ARCHITECTURE.

REFER DRAWINGS TP0096 -TP0098 FOR DETAILS

SUPERSEDED BY TP17 SECTION - NORTH

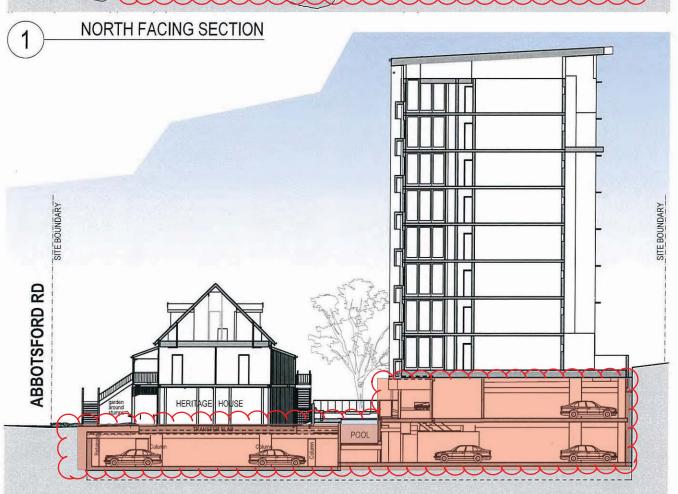

DEEP

PLANTING

DEFP

PLANTING

SUPERSEDED BY TP17 SECTION - HERITAGE HOUSE SECTION THROUGH HOUSE



EAST FACING SECTION 3

SUPERSEDED BY TP17 SECTION - EAST

22/04/16 AA EDQ ISSUE REVISED 14/04/16 Z EDQ ISSUE REVISED 07/04/16 Y CLIENT ISSUE 31/03/16 X EDQ ISSUE REVISED 22/03/16 W REVISED ISSUE REVISED ISSUE 15/03/16 U REVISED ISSUE 11/03/16 T REVISED ISSUE 01/03/16 S REVISED ISSUE 26/02/16 R REVISED ISSUE 17/02/16 Q REVISED ISSUE 20/10/15 P EDO ISSUE REVISED 01/10/15 N EDQ ISSUE REVISED 15/09/15 M EDQ ISSUE REVISED 07/08/15 L EDQ ISSUE REVISED ISSUE REVISED ISSUE 24/07/15 K 14/07/15 J 02/07/15 1 REVISED ISSUE 05/06/15 H 03/06/15 G EDQ MEETING 25/03/15 F EDQ FURTHER ISSUES 04/03/15 E EDQ FURTHER ISSUES 23/02/15 D TRAFFIC ISSUE 28/01/15 C EDQ ISSUE 6/12/14 B FDO ISSUE 31/10/14 A EDQ ISSUE

ARCHITECTS PTY LTD

ARCHITECTS TOWN PLANNERS INTERIOR DESIGNERS

46 BERWICK STREET FORTITUDE VALLEY QLD 4006 PO BOX 2680 FORTITUDE VALLEY BC QLD 4006 BRISBANE AUSTRALIA

F+61 7 3852 3193

E reception@halarchitects.com.au W www.halarchitects.com.au

Starhill Pty Ltd

TOPAZ RESIDENCES

23-39 Abbotsford Road, Bowen Hills, QLD 4006

Drawing Title
SECTIONS THROUGH **CARPARK**

Scale @ A3 Checked: BG/FC EA 1:300 Project Number Drawing Number Issue H2943ABB TP315 D

Queensland

AMENDED IN RED


By: Brianna Fyffe
Date: 22 SEPT 2017




HERITAGE HOUSE -USE TO BE CONFIRMED.

Approval no: DEV2012/397

Date: 28 SEPT 2017

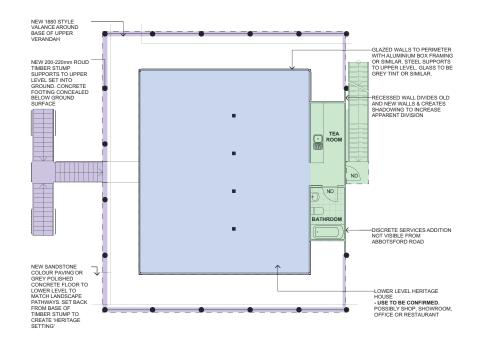

01 HERITAGE HOUSE GROUND FLOOR PLAN
- SCALE: 1:100@A1

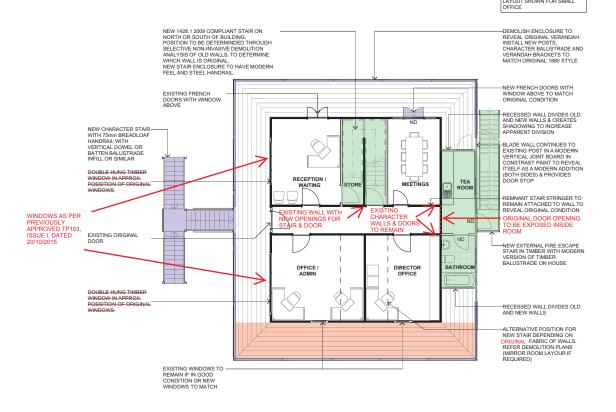

02 HERITAGE HOUSE LEVEL 1 FLOOR PLAN SCALE: 1:100@A1

ND = NEW DOOR

NOTES

EXISTING VJ WALLS TO REMAIN TYPICALLY. WHERE LININGS HAVE BEEN REMOVED OR ADDED, USE VJ LININGS TO RESTORE WALLS TO ORIGINAL CONDITION IF VJ ON ADJACENT WALLS IN ROOM. NEW WALLS AT UPPER LEVELS TO BE PLASTERBOARD. PAINT FINISH TO ALL WALLS.

EXISTING VJ CEILINGS TO BE RETAINED OR REVEALED WHERE COVERED WITH LINING. ANY ASBESTOS WALL OR CEILING LININGS TO BE REMOVED. NEW CEILINGS TO UPPER LEVEL TO BE PLASTERBOARD WITH FIBRECEMENT TO WET AREAS.

NEW SHOT EDGE DECKING TO ALL EXTERNAL VERANDAHS.

CONLON GROUP

REFER ASSOCIATED LANDSCAPE PLAN BY CITICENE TO REVIEW GARDEN SETTING.

ALL DOORS TO BE RESTORED TO ORIGINAL CONDITION WHERE POSSIBLE. NEW DOORS AT UPPER LEVEL TO BE PLAIN FLUSH LEAF. RELOCATE SUITABLE EXISITING DOOR FROM DEMOLISHED REAR BUILDING IF POSSIBLE AND SIGNIFICANT. PAINT FINISH.

NEW DOORS AND WINDOWS WILL BE OF THE SAME MATERIALS AS THE OLD HOUSE BUT WILL BE UN-ORNAMENTED, WITH SQUARE TIMBERWORK SO THAT FROM A DISTANCE, THEY LOOK ORIGINAL AND SUIT THE HOSUE BUT ON CLOSER INSPECTION THEY REVEAL THEMSELVES AS NEW MODERN WORK.

ORIGINAL TIMBER FLOORING TO BE REVEALED AND RESTORED WHERE POSSIBLE OR NEW TIMBER FLOORING TO MATCH ORIGINAL TO ALL INTERNAL FLOORS AT LEVEL 1 AND 2.

KEY



NEW BUILDING ELEMENTS TO RESTORE HOUSE TO KNOWN ORIGINAL CONDITION

NEW INFILL BELOW EXISTING HERITAGE



NEW MODERN STAIR, ENCLOSING WALLS AND REAR AMENITIES EXTENSION



NEW BUILDING ELEMENTS REFLECTING STYLE AND ERA OF ORIGINAL CONDITION

EXISTING ORIGINAL WALLS TO BE DEMOLISHED, SEE NOTES ON DRAWING 31/03/17 DRAFT PERM CHANGE JF DJ A

06/04/17 PERMISSIBLE CHANGE CF DJ B

31/08/17 PERMISSIBLE CHANGE CF DJ D



Level 15, 111 Eagle St Brisbane QLD 4000 Australia Telephone +61 7 3067 3599 Instagram "plusarchitecture arch@plusarchitecture.com.au www.plusarchitecture.com.au Plus Architecture Pty. Ltd. ACN 091690336

_					:
ONSULTANTS					
TRUCTURAL ENGINEE	R	#CONSULTANT 1	-COMPANY NAME	т	CONS. 1 PHONE
ERVICES ENGINEER		#CONSULTANT 2	-COMPANY NAME	т	CONS. 2 PHONE
UILDING SURVEYOR		#CONSULTANT 3	-COMPANY NAME	т	CONS. 3 PHONE
IRE ENGINEER		#CONSULTANT 4	-COMPANY NAME	т	CONS. 4 PHONE
SD		#CONSULTANT 5	-COMPANY NAME	т	CONS. 5 PHONE

PR

23-29 Abbotsford Rd Bowen Hills

EOB

CINTRA PROPERTY PTY LTD SUITE 27, 33 MACMAHON STREET HURTSVILLE NSW 2220

DRAWING TITE

PROPOSED HOUSE PLANS 1

ISSU	E FOR REV	/IEW
DATE	PLOT DATE	SCALE
MARCH 17	21/09/2017	1:100
DRAWN	CHECKED	
CF	DJ	
JOB No.		\leftarrow
70137		

accepting and utilising this document the recipient reas that Plas Archhecture Phy. Ltd. and a climate in the lattice plas and other rights and all common law statisticy law and other rights and climate in the lattice plas and other rights and the lattice plas and the lattice plas and plas and plas and the lattice plas and a climate animal Plas a Archhecture reading from unauthorized that the prior written created of Plas a Archhecture. Archhecture and the plast and the plast of the document of the sound of the plast and plast a



Approval no: DEV2012/397

Date:

28 SEPT 2017

Queensland

AMENDED IN RED

Brianna Fyffe Date: 22 SEPT 2017



-NEW HOLE IN EXISTING FLOOR FOR NEW AS 1428.1 2009 COMPLIANT STAIR -NEW DORMER WINDOW TO MATCH ORIGINAL CONDITION (TWO EACH SIDE OF HOUSE) NEW DORMER WINDOW TO MATCH ORIGINAL CONDITION REFER DETAILS DEMOLISH ALL ATTIC WALLS DEMOLISH ALLATTIC WALLS SHOWN DASHED. NOTE: ALL WALLS ABOVE THE TOP OF THE STAIR HAVE FIBRECEMENT, NOT VJ LINING. WHERE WALLS DEEMED TO BE ORIGINAL THROUGH SITE INVESTIGATION, RETAIN WALL NIB AND OVERHEAD SECTION OF WALL FOR POSTERITY TO DIMENSIONS APPROVED BY ARCHITECT. BOX OUT UN-INHABITABLE SPACE. NEW WALLS TO BE PLASTERBOARD PAINT FINISH —NEW WINDOW AND SUN HOOD TO MATCH ORIGINAL CONDITION ON OPPOSITE FACADE. SOURCE FROM SALVAGE YARDS PREFERRED OR REPLICATED WITH NEW MATERIALS STAIR DEPENDING ON ORIGINAL FABRIC OF WALLS BELOW. REFER DEMOLITION PLANS.

01 HERITAGE HOUSE LEVEL 2 FLOOR PLAN
- SCALE: 1:100@A1

NOTES

EXISTING VJ WALLS TO REMAIN TYPICALLY. WHERE LININGS HAVE BEEN REMOVED OR ADDED, USE VJ LININGS TO RESTORE WALLS TO ORIGINAL CONDITION IF VJ ON ADJACENT WALLS IN ROOM. NEW WALLS AT UPPER LEVELS TO BE PLASTERBOARD. PAINT FINISH TO ALL WALLS.

EXISTING VJ CEILINGS TO BE RETAINED OR REVEALED WHERE COVERED WITH LINING. ANY ASBESTOS WALL OR CEILING LININGS TO BE REMOVED. NEW CEILINGS TO UPPER LEVEL TO BE PLASTERBOARD WITH FIBRECEMENT TO WET AREAS.


NEW SHOT EDGE DECKING TO ALL EXTERNAL VERANDAHS.

REFER ASSOCIATED LANDSCAPE PLAN BY CITICENE TO REVIEW GARDEN

ALL DOORS TO BE RESTORED TO ORIGINAL CONDITION WHERE POSSIBLE. NEW DOORS AT UPPER LEVEL TO BE PLAIN FLUSH LEAF. RELOCATE SUITABLE EXISITING DOOR FROM DEMOLISHED REAR BUILDING IF POSSIBLE AND SIGNIFICANT. PAINT FINISH.

NEW DOORS AND WINDOWS WILL BE OF THE SAME MATERIALS AS THE OLD HOUSE BUT WILL BE UN-ORNAMENTED, WITH SQUARE TIMBERWORK SO THAT FROM A DISTANCE, THEY LOOK ORIGINAL AND SUIT THE HOSUE BUT ON CLOSER INSPECTION THEY REVEAL THEMSELVES AS NEW MODERN WORK.

ORIGINAL TIMBER FLOORING TO BE REVEALED AND RESTORED WHERE POSSIBLE OR NEW TIMBER FLOORING TO MATCH ORIGINAL TO ALL INTERNAL FLOORING TO AL FLOORS AT LEVEL 1 AND 2.

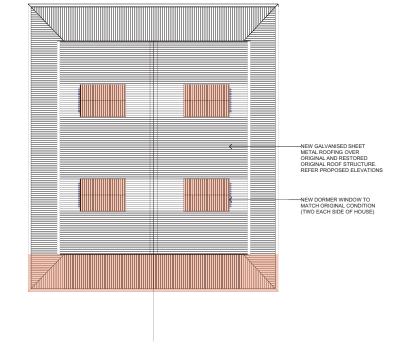

O2 HERITAGE HOUSE ROOF PLAN
- SCALE: 1:100@A1

KEY



NEW BUILDING ELEMENTS TO RESTORE HOUSE TO KNOWN ORIGINAL CONDITION



NEW INFILL BELOW EXISTING HERITAGE







NEW MODERN STAIR, ENCLOSING WALLS AND REAR AMENITIES EXTENSION AND UPPER LEVEL WALLS AT EDGES OF ATTIC SPACE



NEW BUILDING ELEMENTS REFLECTING STYLE AND ERA OF ORIGINAL CONDITION

EXISTING ORIGINAL WALLS TO BE DEMOLISHED, SEE NOTES ON DRAWING

31/03/17	DRAFT PERM CHANGE	JF	DJ	Α
06/04/17	PERMISSIBLE CHANGE	CF	DJ	В
31/08/17	PERMISSIBLE CHANGE	CF	DJ	D

DATE REVISION



Telephone +61 7 3067 3599 Instagram #plusarchitecture

BY CHK NO.

		Brisbane	New Zealand	ACN 091690336
CONSULTANTS				
STRUCTURAL ENGINEE	R	#CONSULTANT	1-COMPANY NAME	T CONS. 1 PHONE
SERVICES ENGINEER		#CONSULTANT	2-COMPANY NAME	T CONS. 2 PHONE
BUILDING SURVEYOR		#CONSULTANT	3-COMPANY NAME	T CONS. 3 PHONE
FIRE ENGINEER		#CONSULTANT	4-COMPANY NAME	T CONS. 4 PHONE
ESD		#CONSULTANT	5-COMPANY NAME	T CONS. 5 PHONE
	_			


23-29 Abbotsford Rd Bowen Hills

CINTRA PROPERTY PTY LTD SUITE 27, 33 MACMAHON STREET HURTSVILLE NSW 2220

PROPOSED HOUSE PLANS 2

ISSU	E FOR REV	/IEW
DATE	PLOT DATE	SCALE
MARCH 17	21/09/2017	1:100
DRAWN	CHECKED	
CF	DJ	
JOB No.		()
70137		



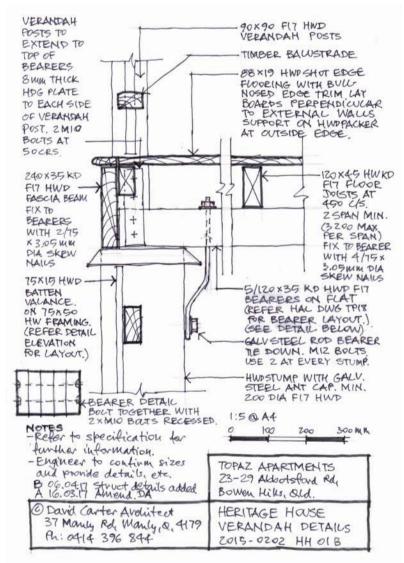


NOTE: HERITAGE HOUSE DETAILS HAVE BEEN DRAWN BY DAVID CARTER - HERITAGE ARCHITECT

PLANS AND DOCUMENTS referred to in the PDA DEVELOPMENT APPROVAL



Approval no: DEV2012/397

Date: 28 SEPT 2017

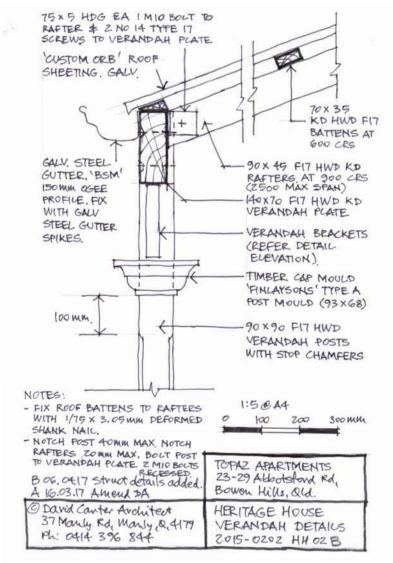

NOTE: HERITAGE HOUSE DETAILS HAVE BEEN DRAWN BY DAVID CARTER - HERITAGE ARCHITECT

DATE	REVISION	BY	CHK	NO.
31/03/17	DRAFT PERM CHANGE	DC		Α
06/04/17	PERMISSIBLE CHANGE	DC		В
31/08/17	PERMISSIBLE CHANGE	CF	DJ	D



Level 15, 111 Eagle St
Britsbane QLJ 4000 Australia

Tolephone 461 73067 5398
Instigram #plusarchitecture
archig@lusarchitecture.com.au

Welbourme
Brisbane

Wew Zealand

Level 15, 111 Eagle St
Britsbane QLJ 4000 Australia

Tolephone 461 73067 5398
Instigram #plusarchitecture.com.au

Tolephone 461 73067 5398

Tolephone 461 73067

CONSULTANTS			
STRUCTURAL ENGINEE	R	#CONSULTANT 1-COMPANY NAME	T CONS. 1 PHONE
SERVICES ENGINEER		#CONSULTANT 2-COMPANY NAME	T CONS. 2 PHONE
BUILDING SURVEYOR		#CONSULTANT 3-COMPANY NAME	T CONS. 3 PHONE
FIRE ENGINEER		#CONSULTANT 4-COMPANY NAME	T CONS. 4 PHONE
ESD		#CONSULTANT 5-COMPANY NAME	T CONS. 5 PHONE

PROJ

23-29 Abbotsford Rd Bowen Hills

FC

CINTRA PROPERTY PTY LTD SUITE 27, 33 MACMAHON STREET HURTSVILLE NSW 2220

DRAWING T

70137

PROPOSED HOUSE DETAILS


DATE PLOT DATE SCALE
MARCH 17 21/09/2017 1:1

DRAWN CHECKED
DC

JOB No.

coopling and utilising this document the recipient sees that Plus Architecture Pty. Ltd. (100 16003036). In all common law, statutory law and other rights budge copyright and intellectual properly rights. The subject of the property of the property rights. The subject is the property of the subject to the property of the subject to the property of the subject to the property of subject to the subject to the subject to the subject to subject to subject to subject to subject subject



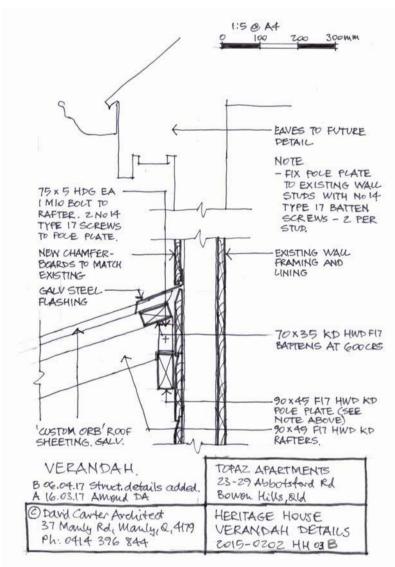


NOTE: HERITAGE HOUSE DETAILS HAVE BEEN DRAWN BY DAVID CARTER - HERITAGE ARCHITECT

PLANS AND DOCUMENTS referred to in the PDA **DEVELOPMENT APPROVAL**

Oueensland

Approval no: DEV2012/397 28 SEPT 2017

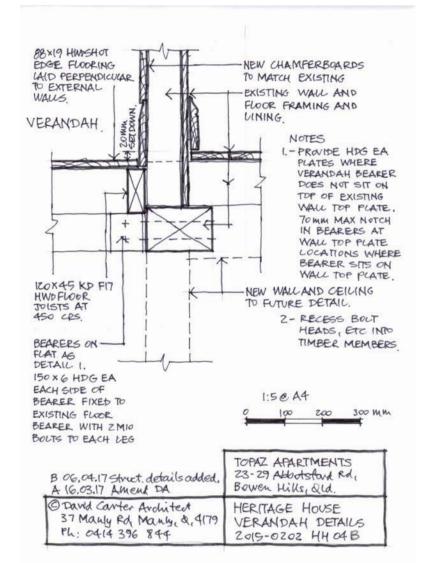

Date:

NOTE: HERITAGE HOUSE DETAILS HAVE BEEN DRAWN BY DAVID CARTER - HERITAGE ARCHITECT

DATE	REVISION	BY	CHK	NO.
31/03/17	DRAFT PERM CHANGE	DC		Α
07/04/17	PERMISSIBLE CHANGE	DC		В
31/08/17	PERMISSIBLE CHANGE	CF	DJ	D
				Т
				\top
				\vdash
				\vdash
				+-
				+
				-
				\vdash
				₩
				\perp
				Т
				\top
				$^{+}$
				+
				+
				\vdash
				-



Melbourne Sydney Plus Architecture Pty. Ltd. Brisbane New Zealand ACN 091690336

CONSULTANTS			
STRUCTURAL ENGINEE	R	#CONSULTANT 1-COMPANY NAME	T CONS. 1 PHONE
SERVICES ENGINEER		#CONSULTANT 2-COMPANY NAME	T CONS. 2 PHONE
BUILDING SURVEYOR		#CONSULTANT 3-COMPANY NAME	T CONS. 3 PHONE
FIRE ENGINEER		#CONSULTANT 4-COMPANY NAME	T CONS. 4 PHONE
ESD		#CONSULTANT 5-COMPANY NAME	T CONS. 5 PHONE

23-29 Abbotsford Rd Bowen Hills

CINTRA PROPERTY PTY LTD SUITE 27, 33 MACMAHON STREET HURTSVILLE NSW 2220

PROPOSED HOUSE DETAILS

DATE	PLOT DATE	SCALE
MARCH 17	21/09/2017	1:1
DRAWN	CHECKED	
DC		
JOB No.		\leftarrow
70137		

