


PLANS AND DOCUMENTS
referred to in the PDA
DEVELOPMENT APPROVAL

Approval no: DEV2017/848
Date: 5 December 2017

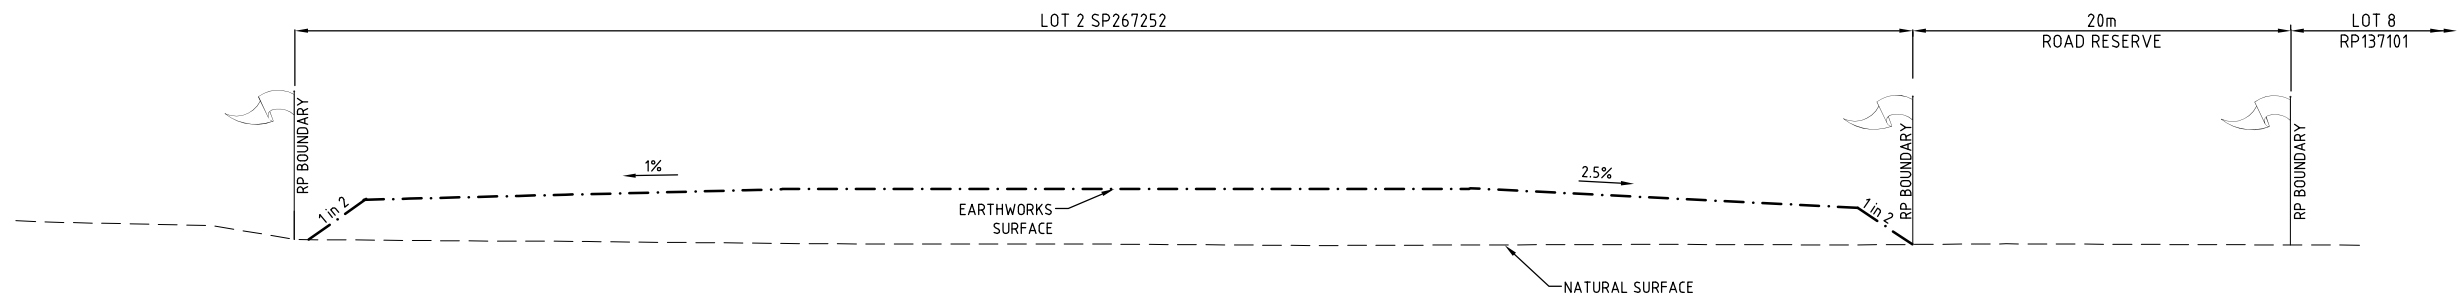


SECTION A



SECTION B

EARTHWORKS SECTIONS

 

SEDIMENT & EROSION CONTROL NOTES:

- THIS DRAWING HAS BEEN PREPARED AS A GUIDE. IT IS THE CONTRACTOR'S RESPONSIBILITY TO MANAGE SITE SEDIMENT AND EROSION CONTROL MEASURES AND DURING THE CONSTRUCTION PERIOD INSTALL ADDITIONAL MEASURES WHERE SCOUR OR SEDIMENT TRANSPORT IS LIKELY TO OCCUR.
- DELAY CLEARING, GRUBBING AND TOPSOIL STRIPPING UNTIL NECESSARY.
- COMMENCE WORK ON SITE ONLY AFTER SEDIMENT AND EROSION CONTROL MEASURES ARE IN PLACE.
- MANAGE SITE ENTRY/EXIT POINTS TO ENSURE SEDIMENT IS NOT TRACKED OFF SITE.
- SHAKEDOWN AREA:** PROVIDES FOR CONSTRUCTION, SERVICE AND STAFF VEHICLES ENTERING PUBLIC ROADS. CONTRACTOR SHALL LOCATE TO SUIT SITE ACTIVITIES. CONSTRUCTED AS 250mm THICK LAYER OF COARSE (150mm - 200mm) RIVER GRAVEL OVER A SINGLE LAYER OF HIGH STRENGTH GEOTEXTILE (15m x 5m).
- THE CONTRACTOR SHALL INSTALL EITHER STORMWATER INLET SEDIMENT TRAPS OF EXCAVATED INLET ARRANGEMENT AT ALL STORMWATER STRUCTURES DURING THE CONSTRUCTION.
- ARRANGE FOR EROSION CONTROL MEASURES TO BE INSTALLED AS CLOSE AS POSSIBLE TO THE SOURCE OF EROSION.
- ENSURE STOCKPILED TOPSOIL AND EARTHWORKS ARE NOT ERODED BY WIND AND STORMWATER RUN-OFF AND ARE PROVIDED WITH A SILT FENCE AROUND THE LOW SIDE. LIMIT STOCKPILE TO 2.0m HEIGHT.
- ERECT SILT FENCES WHERE SHOWN ON THE DRAWINGS, GENERALLY ALONG THE LOW SIDE OF THE CONSTRUCTION SITE AND ALONG A LINE OF CONSTANT LEVEL AS AN ALTERNATIVE TO BURYING THE SILT FENCE LOWER EDGE, THE CONTRACTOR MAY ELECT TO PLACE 200mm OF THE FABRIC ON THE GROUND UP-SLOPE OF THE FENCE AND COVER WITH 100mm MIN LAYER OF AGGREGATE.
- TO PREVENT EROSION, TOPSOIL AND SEED IMMEDIATELY AFTER COMPLETION OF BULK EARTHWORKS TO FINISHED PROFILES.
- SWEEP EXTERNAL ROADS WHERE SEDIMENT HAS BEEN DROPPED FROM CONSTRUCTION VEHICLES. DO NOT WASH SILT INTO THE STORMWATER SYSTEM.
- ALL SEDIMENT AND EROSION CONTROL STRUCTURES, TRENCHES ETC. SHALL BE REGULARLY MAINTAINED AND INSPECTED FOR EFFECTIVENESS.
- THE USE OF POTABLE WATER IS NOT PERMITTED IN SITE EARTHWORKS OPERATIONS, ROAD AND PAVEMENT CONSTRUCTION OR DUST SUPPRESSION. RECYCLED WATER IS REQUIRED TO BE USED AND IS TO BE IN ACCORDANCE WITH L.C.C. GUIDELINES.

GENERAL NOTES :

- CONTRACT DOCUMENTATION**
ALL DRAWINGS UNDER THIS CONTRACT ARE TO BE READ IN CONJUNCTION WITH THE PROJECT SPECIFICATION.
- SURVEY INFORMATION**
CONTROL SURVEY INFORMATION WILL BE ESTABLISHED ON SITE BY THE PRINCIPAL'S SURVEYOR. SETOUT INFORMATION SHALL NOT BE OBTAINED BY SCALING FROM THESE DRAWINGS.
- DATUM**
ALL LEVELS SHOWN ON DRAWINGS ARE A.H.D. (DERIVED).
- EXISTING SURVEY CONTROL STATIONS**
THE CONTRACTOR IS TO ENSURE THAT SURVEY CONTROL STATIONS ARE NOT DAMAGED OR DISTURBED IN ANY WAY BY CONSTRUCTION ACTIVITIES.
- EXISTING SERVICES**
EXISTING SERVICES LOCATIONS WHERE SHOWN ON THE DRAWINGS ARE INDICATIVE ONLY. THE CONTRACTOR SHALL CONTACT THE RELEVANT AUTHORITIES TO ASCERTAIN THE EXACT LOCATION OF ALL EXISTING SERVICES PRIOR TO COMMENCEMENT OF WORK AND SHALL TAKE ALL NECESSARY PRECAUTIONS TO AVOID DAMAGE TO EXISTING SERVICES.
- SITE ACCESS**
THE CONTRACTOR SHALL GAIN ACCESS TO THE SITE AT LOCATIONS APPROVED BY THE SUPERINTENDENT. FREEDOM OF ACCESS TO OTHER WORK AREAS ON THE SITE SHALL BE MAINTAINED AT ALL TIMES.
- PROVISION FOR TRAFFIC**
PROVISION FOR TRAFFIC ON LOCAL ROADS IS TO BE IN ACCORDANCE WITH THE MANUAL OF UNIFORM TRAFFIC CONTROL DEVICES AND LOCAL AUTHORITY REQUIREMENTS.
- WORK BOUNDARIES**
THE CONTRACTOR IS TO RESTRICT ACTIVITIES TO THOSE AREAS DESIGNATED AS WORK AREAS UNDER THIS CONTRACT. AT NO TIME SHALL THE CONTRACTOR ENTER ADJOINING PROPERTIES OR CONTRACT WORK AREAS ON THE SITE WITHOUT WRITTEN AUTHORISATION FROM THE SUPERINTENDENT.
- SITE CLEARING**
CLEARING AND GRUBBING SHALL BE CARRIED OUT TO ALL WORK AREAS AS SPECIFIED AND SHALL INCLUDE THE REMOVAL OF ALL EXISTING TREES, EXISTING VEGETATION, TIMBER, FENCES AND ANY OTHER DEBRIS.
- TOPSOIL STRIPPING**
ALL TOPSOIL STRIPPED FROM WORK AREAS SHALL BE STOCKPILED FOR LATER RE-SPREADING TO ALL FOOTPATHS, BATTERS AND FILL AREAS.
- EARTHWORKS (GENERAL)**
ALL FILL MATERIAL PLACED SHALL BE COMPACTED AND TRIMMED TO FINAL EARTHWORKS LEVELS AND PROFILES SHOWN ON THE CONTRACT DRAWINGS AND TESTED IN ACCORDANCE WITH THE PROJECT SPECIFICATION.
ALL COMPACTION TESTING UNDER THIS CONTRACT IS TO BE CARRIED OUT TO AS3798 LEVEL 1 STANDARD BY A NATA-ACCREDITED TESTING AUTHORITY. CERTIFICATION FOR ALL EARTHWORKS CONSTRUCTION AND TESTING IS TO BE PROVIDED BY A REGISTERED PROFESSIONAL ENGINEER QUEENSLAND (RPEQ) ENGAGED BY THE CONTRACTOR.
- COMPACTION STANDARDS**
ALL FILL MATERIAL PLACED UNDER THIS CONTRACT SHALL BE COMPACTED IN ACCORDANCE WITH LOGAN CITY COUNCIL STANDARD SPECIFICATION.
- TOPSOIL REPLACEMENT AND GRASSING**
FOLLOWING COMPLETION OF ROADWORKS CONSTRUCTION AND BULK EARTHWORKS OPERATIONS THE FULL EXTENT OF FOOTPATHS, BATTERS AND FILL AREAS IS TO BE RE-TOPSOILED TO A MINIMUM DEPTH OF 150mm AND GRASSED AS FURTHER DETAILED IN THE SPECIFICATION.
- TESTING**
ALL TESTING SHALL BE CARRIED OUT BY AN APPROVED N.A.T.A. TESTING AUTHORITY IN ACCORDANCE WITH THE PROJECT SPECIFICATION.
- "AS CONSTRUCTED" SURVEY**
"AS CONSTRUCTED" SURVEY SHALL BE CARRIED OUT BY THE PRINCIPAL'S SURVEYOR AS WORK PROCEEDS.
- MAINTENANCE OF SITE CONDITION**
AT THE COMPLETION OF WORKS THE SITE IS TO BE LEFT IN A CLEAN AND TIDY CONDITION TO THE SATISFACTION OF THE SUPERINTENDENT AND LOGAN CITY COUNCIL.

PROPOSED INDUSTRIAL
DEVELOPMENT
AT LOT 2 SP267 252
GREENBANK ROAD NORTH
MACLEAN

FOR
ROUBAIX PROPERTIES

A1 ORIGINAL SIZE BEFORE REDUCTION

B	REVISIONS	21-09-17
A	ORIGINAL ISSUE (DWG NO. C200-A)	28-03-17
VER.	DESCRIPTION	DATE

COPYRIGHT ©

This drawing is copyright and the property of Burchills Engineering Solutions. If must not be retained, copied or used without the authority of Burchills Engineering Solutions.

DISCLAIMER
This drawing and its contents are electronically generated, are confidential and may only be used for the purpose for which they were intended.
Burchills Engineering Solutions will not accept responsibility for any consequences arising from the use of the drawing for other than its intended purpose or where the drawing has been altered, amended or changed either manually or electronically by any third party.

NOTE
This is an uncontrolled document issued for information purposes only, unless the checked sections are signed or completed. Figured dimensions take precedence over scale. Do not scale reduced size drawings. Verify dimensions prior to commencing any on-site or off-site works or fabrication.



Level 2, Connaught Centre
26 Marine Parade, Southport QLD 4215
PO Box 3766, Australia Fair, Southport QLD 4215
Phone: +61 7 5509 6400
Fax: +61 7 5509 6411
Email: admin@burchills.com.au
Coote Burchills Engineering Pty Ltd
ABN 76 166 942 365

PROJECT:

**918 GREENBANK RD,
NORTH MACLEAN**

DRAWING TITLE:

EARTHWORKS SECTIONS

DEVEL. APPLIC. No.: -	DATE: 21-09-17
PROJECT LEADER: LUCAS FAULKNER	
DESIGNER: DARREN DRAPPER	
DRAFTSPERSON: TOBY BENNETT	
CHECKED: LUCAS FAULKNER	
APPROVED FOR AND ON BEHALF OF BUCHILLS ENGINEERING SOLUTIONS ABN 76 166 942 365	RPEQ No.: 8093
SCALE: AS NOTED	DATUM: AHD
PROJECT No.: BE160355-01	DRAWING No.: C203
	VERSION: B