



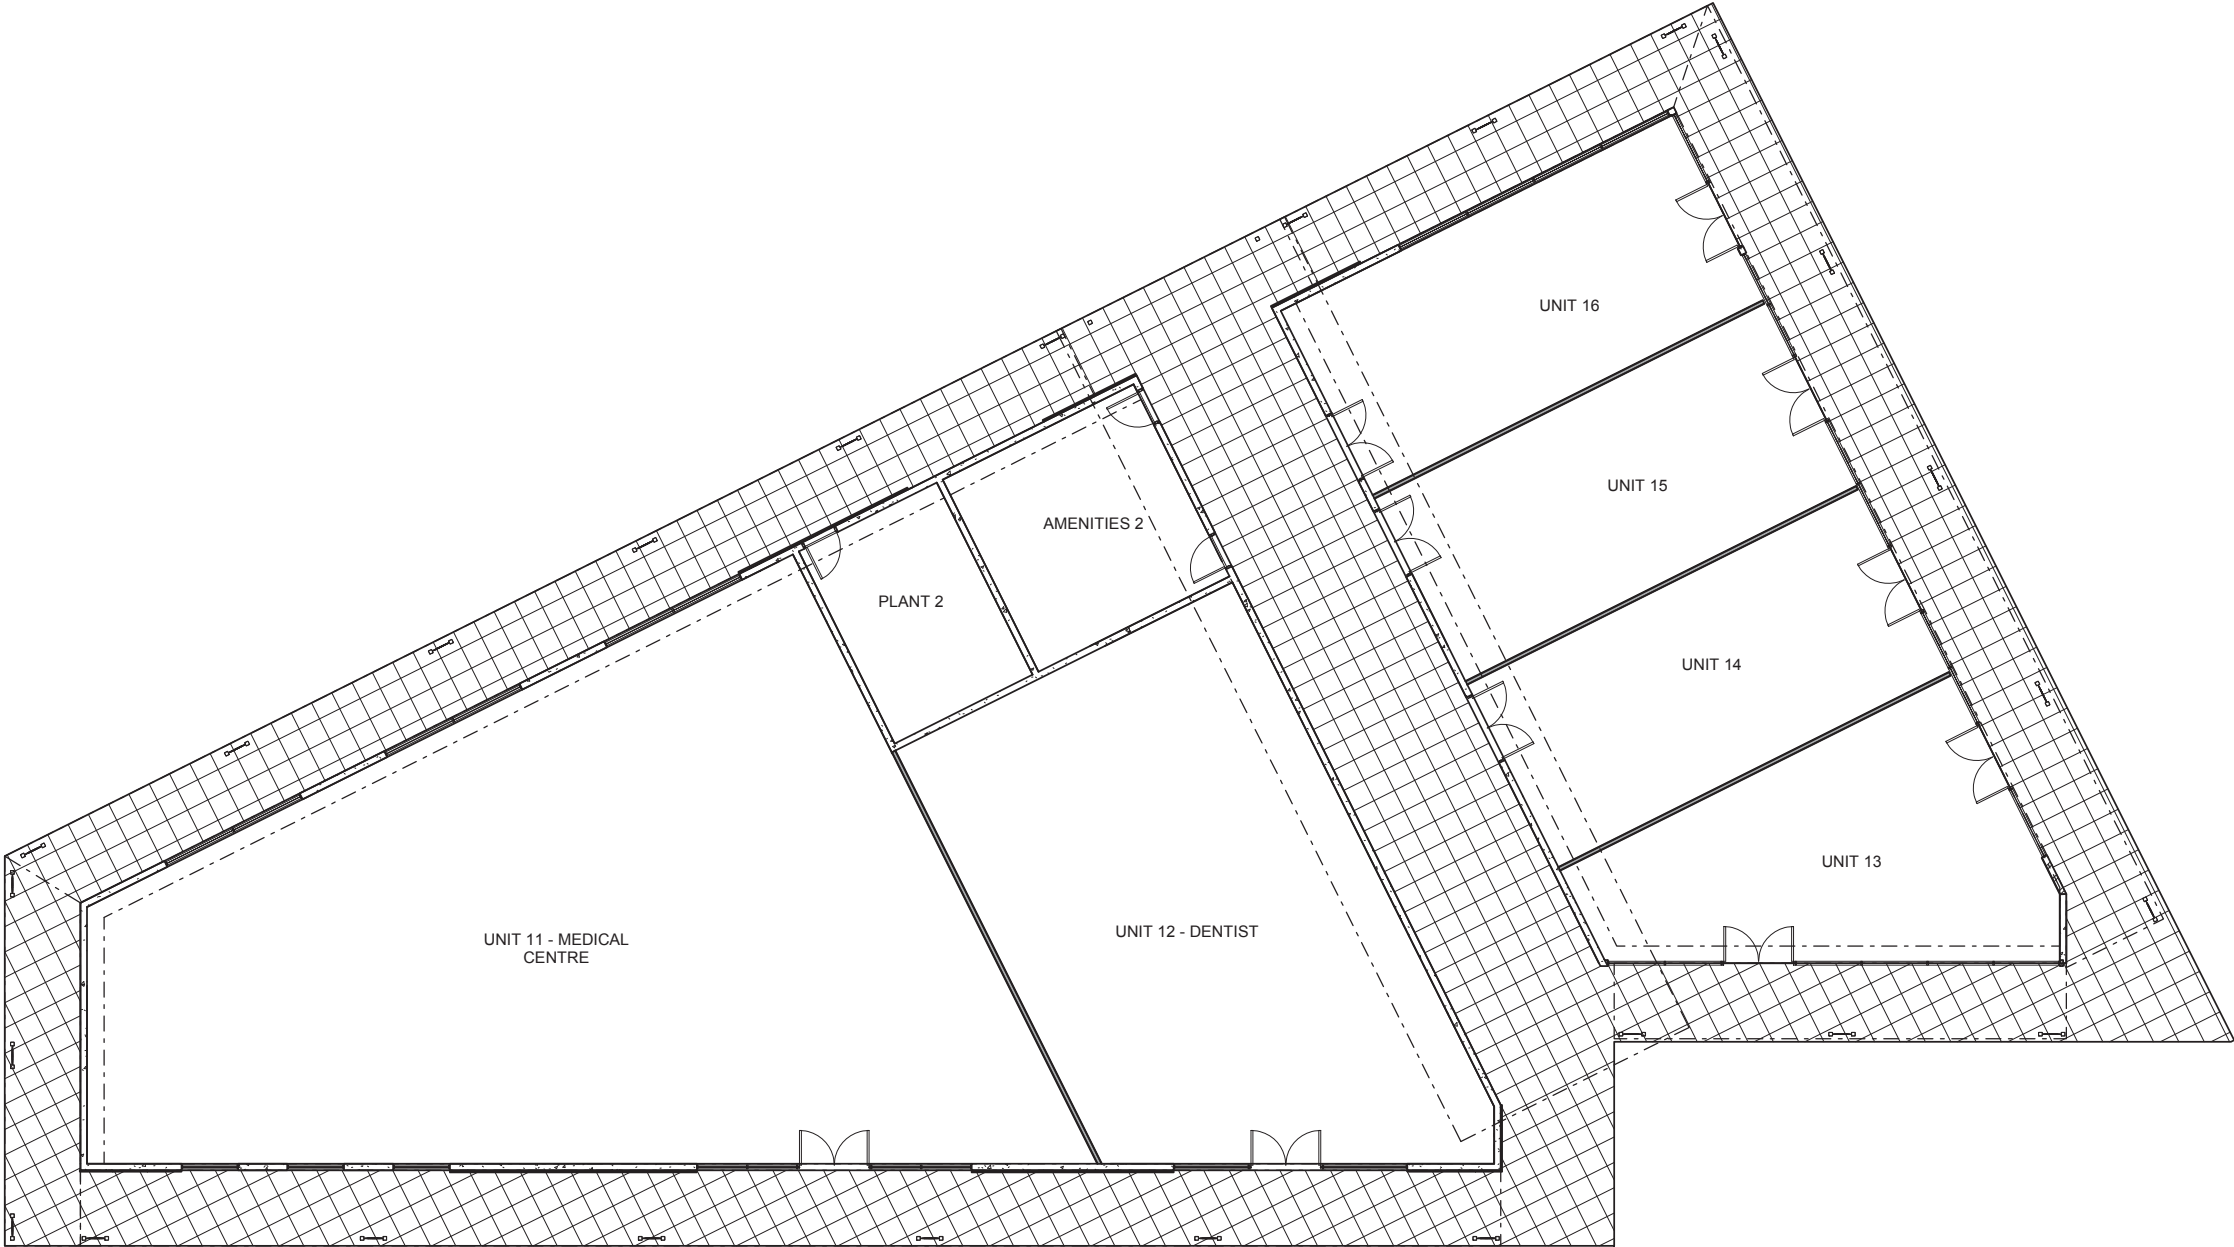

1 GROUND FLOOR PLAN
A02.01 SCALE 1 : 100

 

B	ISSUED FOR APPROVAL	10/08/17	GB
A	PRELIMINARY ISSUE	08/08/17	GB
No.	REVISION	DATE	DRAWN

HILTON REID CONSULTING

ENGINEERS MANAGERS

SUITE 20, 39 JEAYS STREET, BOWEN HILLS, QLD. 4006
TELEPHONE (07) 3852 6466 FACSIMILE (07) 3852 6499

DEVELOPMENT APPROVAL

CLIENT
WILD MINT DRIVE PTY LTD

JOB DISCRIPTION
COMMERCIAL CENTRE
HOMESTEAD DRIVE, FLAGSTONE

DRAWING TITLE
GROUND FLOOR PLAN






DESIGNED	DRAWN GB	APPROVED	
SHEET A1	PROJECT No. 2235	SHEET No. A02.01	REV B

PLANS AND DOCUMENTS
referred to in the PDA
DEVELOPMENT APPROVAL

Approval no: DEV2017/866
Date: 19 December 2017


Queensland
Government

KEYNOTE LEGEND 1	
KEYNOTE	KEYNOTE TEXT
COL.01	COLUMN
DR.02.A5	DOUBLE HINGED GLASS ENTRY DOOR HI-LIGHT OVER
MIC.10	POWDER COATED ALUMINIUM BATTEN SCREEN
MIC.12	DECORATIVE SCREEN
SGN	SIGN
WAL-CL.22	JAMES HARDIE EXOTEC FACADE PANEL SYSTEM, 25mm BATTENS
WAL-CL.53	STRAMIT MONOCLAD CLADDING, 25mm BATTENS
WAL.01.A10	CONCRETE PANEL *PAINTED FINISH
WIN.18	FIXED GLASS WINDOW/S; ALUMINIUM FRAME

 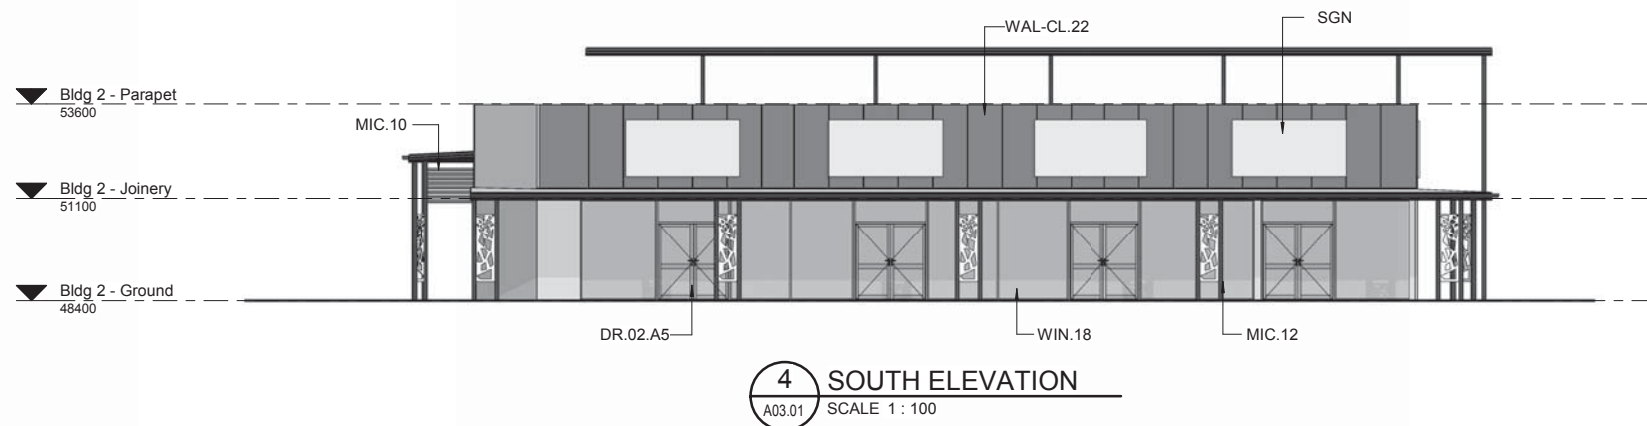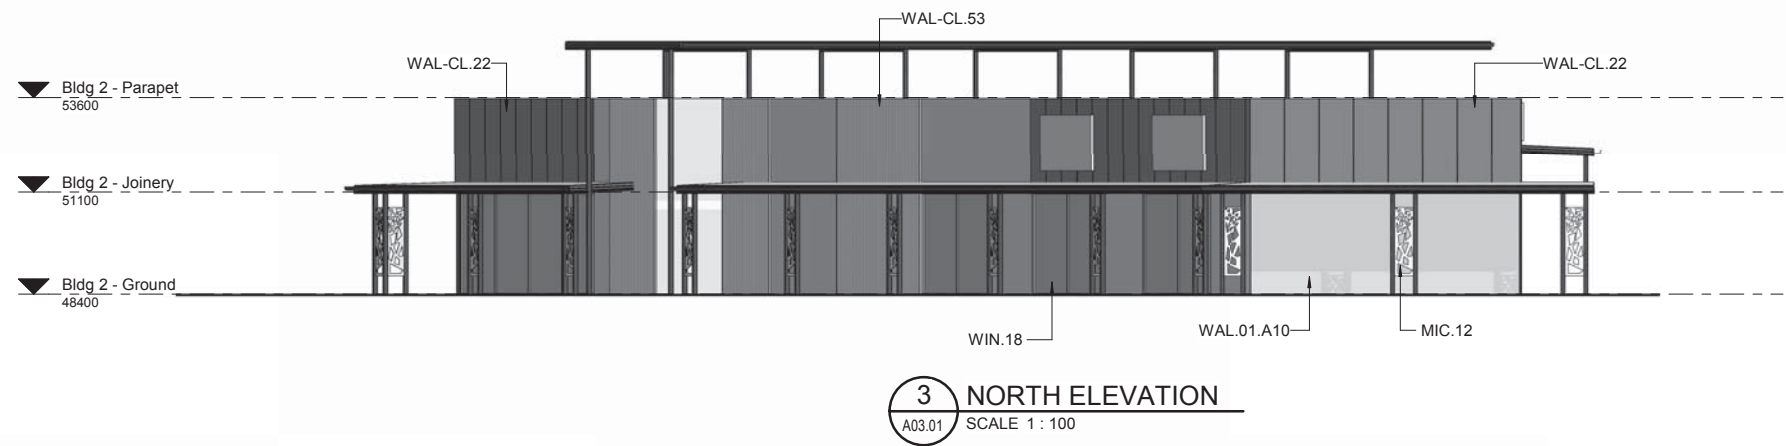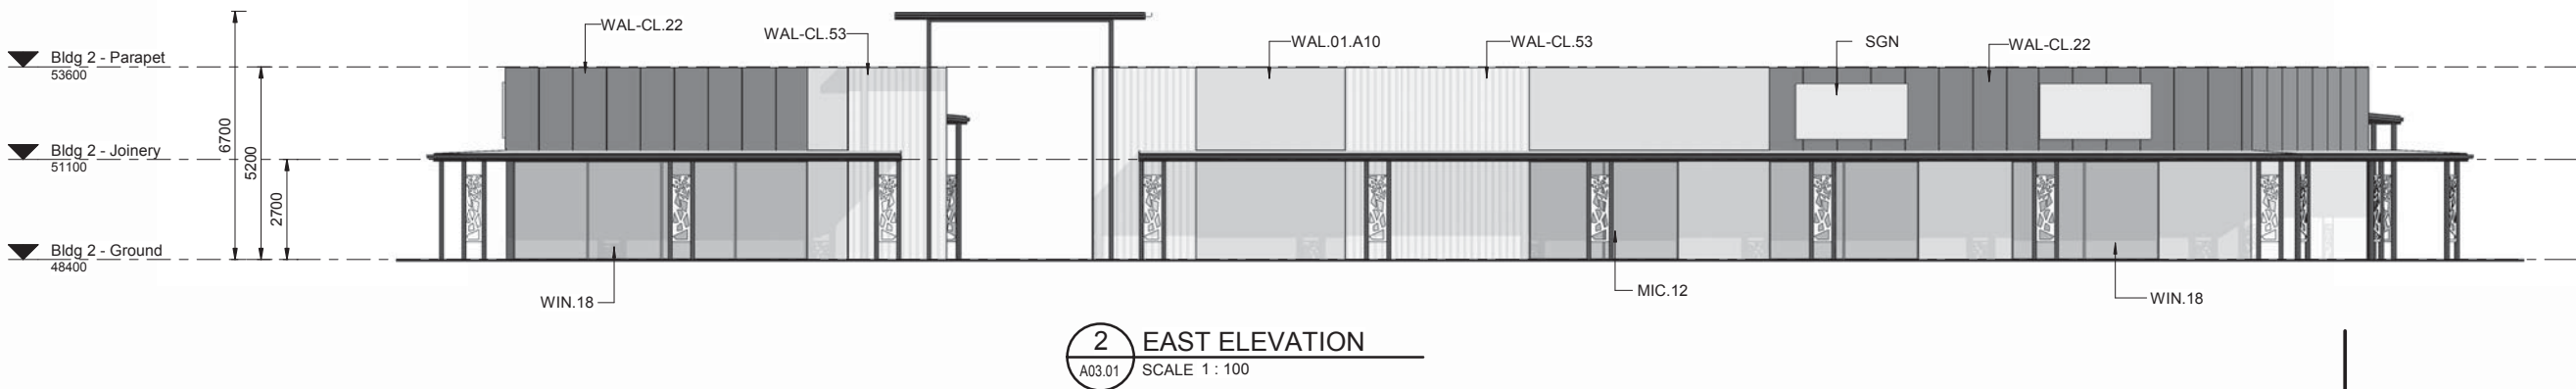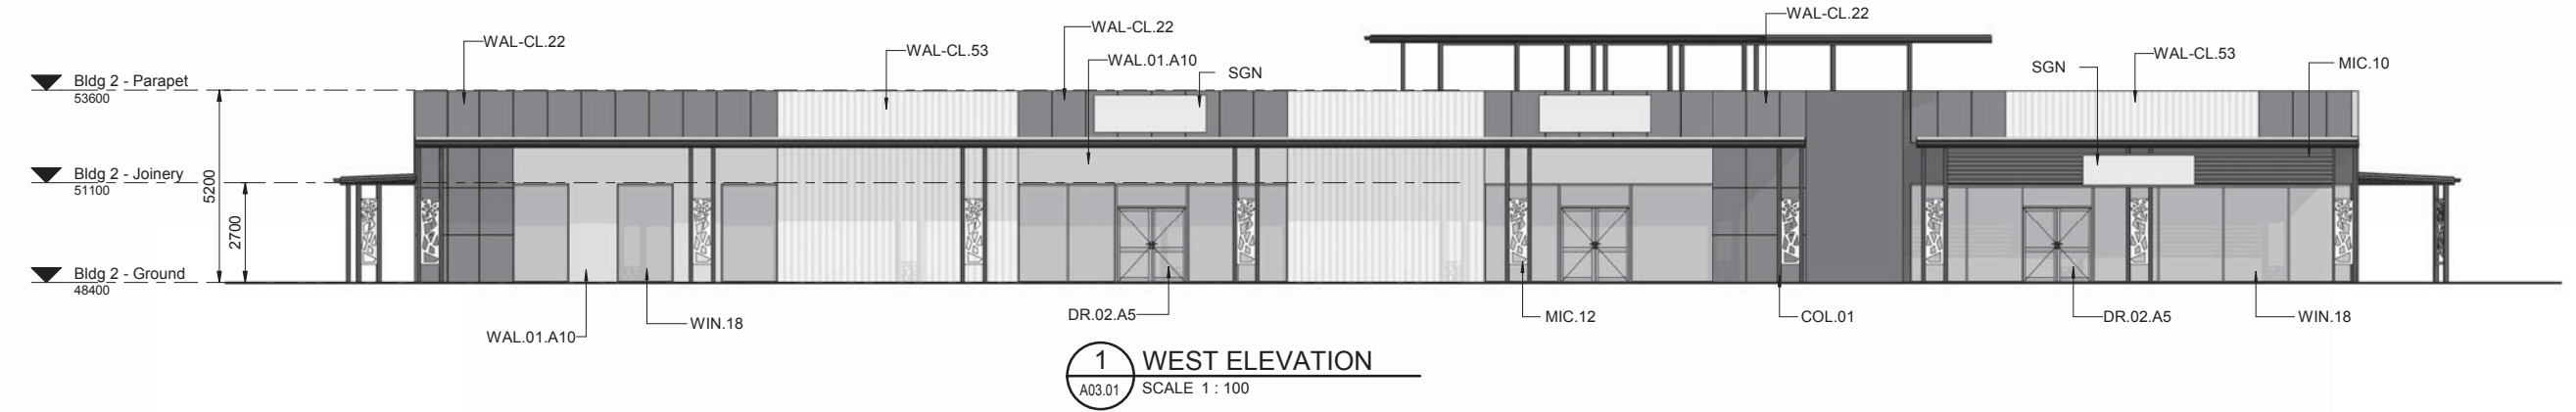

B	ISSUED FOR APPROVAL	10/08/17	GB
A	PRELIMINARY ISSUE	08/08/17	GB
No.	REVISION	DATE	DRAWN

HILTON REID CONSULTING

ENGINEERS MANAGERS

SUITE 20, 39 JEAYS STREET, BOWEN HILLS, QLD. 4006
TELEPHONE (07) 3852 6466 FACSIMILE (07) 3852 6499

DEVELOPMENT APPROVAL

CLIENT

WILD MINT DRIVE PTY LTD

JOB DISCRIPTION

COMMERCIAL CENTRE
HOMESTEAD DRIVE, FLAGSTONE

DRAWING TITLE

ELEVATIONS

DESIGNED	DRAWN	APPROVED	
	GB		
SHEET	PROJECT No.	SHEET No.	REV
A1	2235	A03.01	B