


RPD

LOT 5033 on SP 247344

YARRABILBA

Area: 4.001 Ha

TEMPORARY OSHC FACILITY
GFA: 101m²

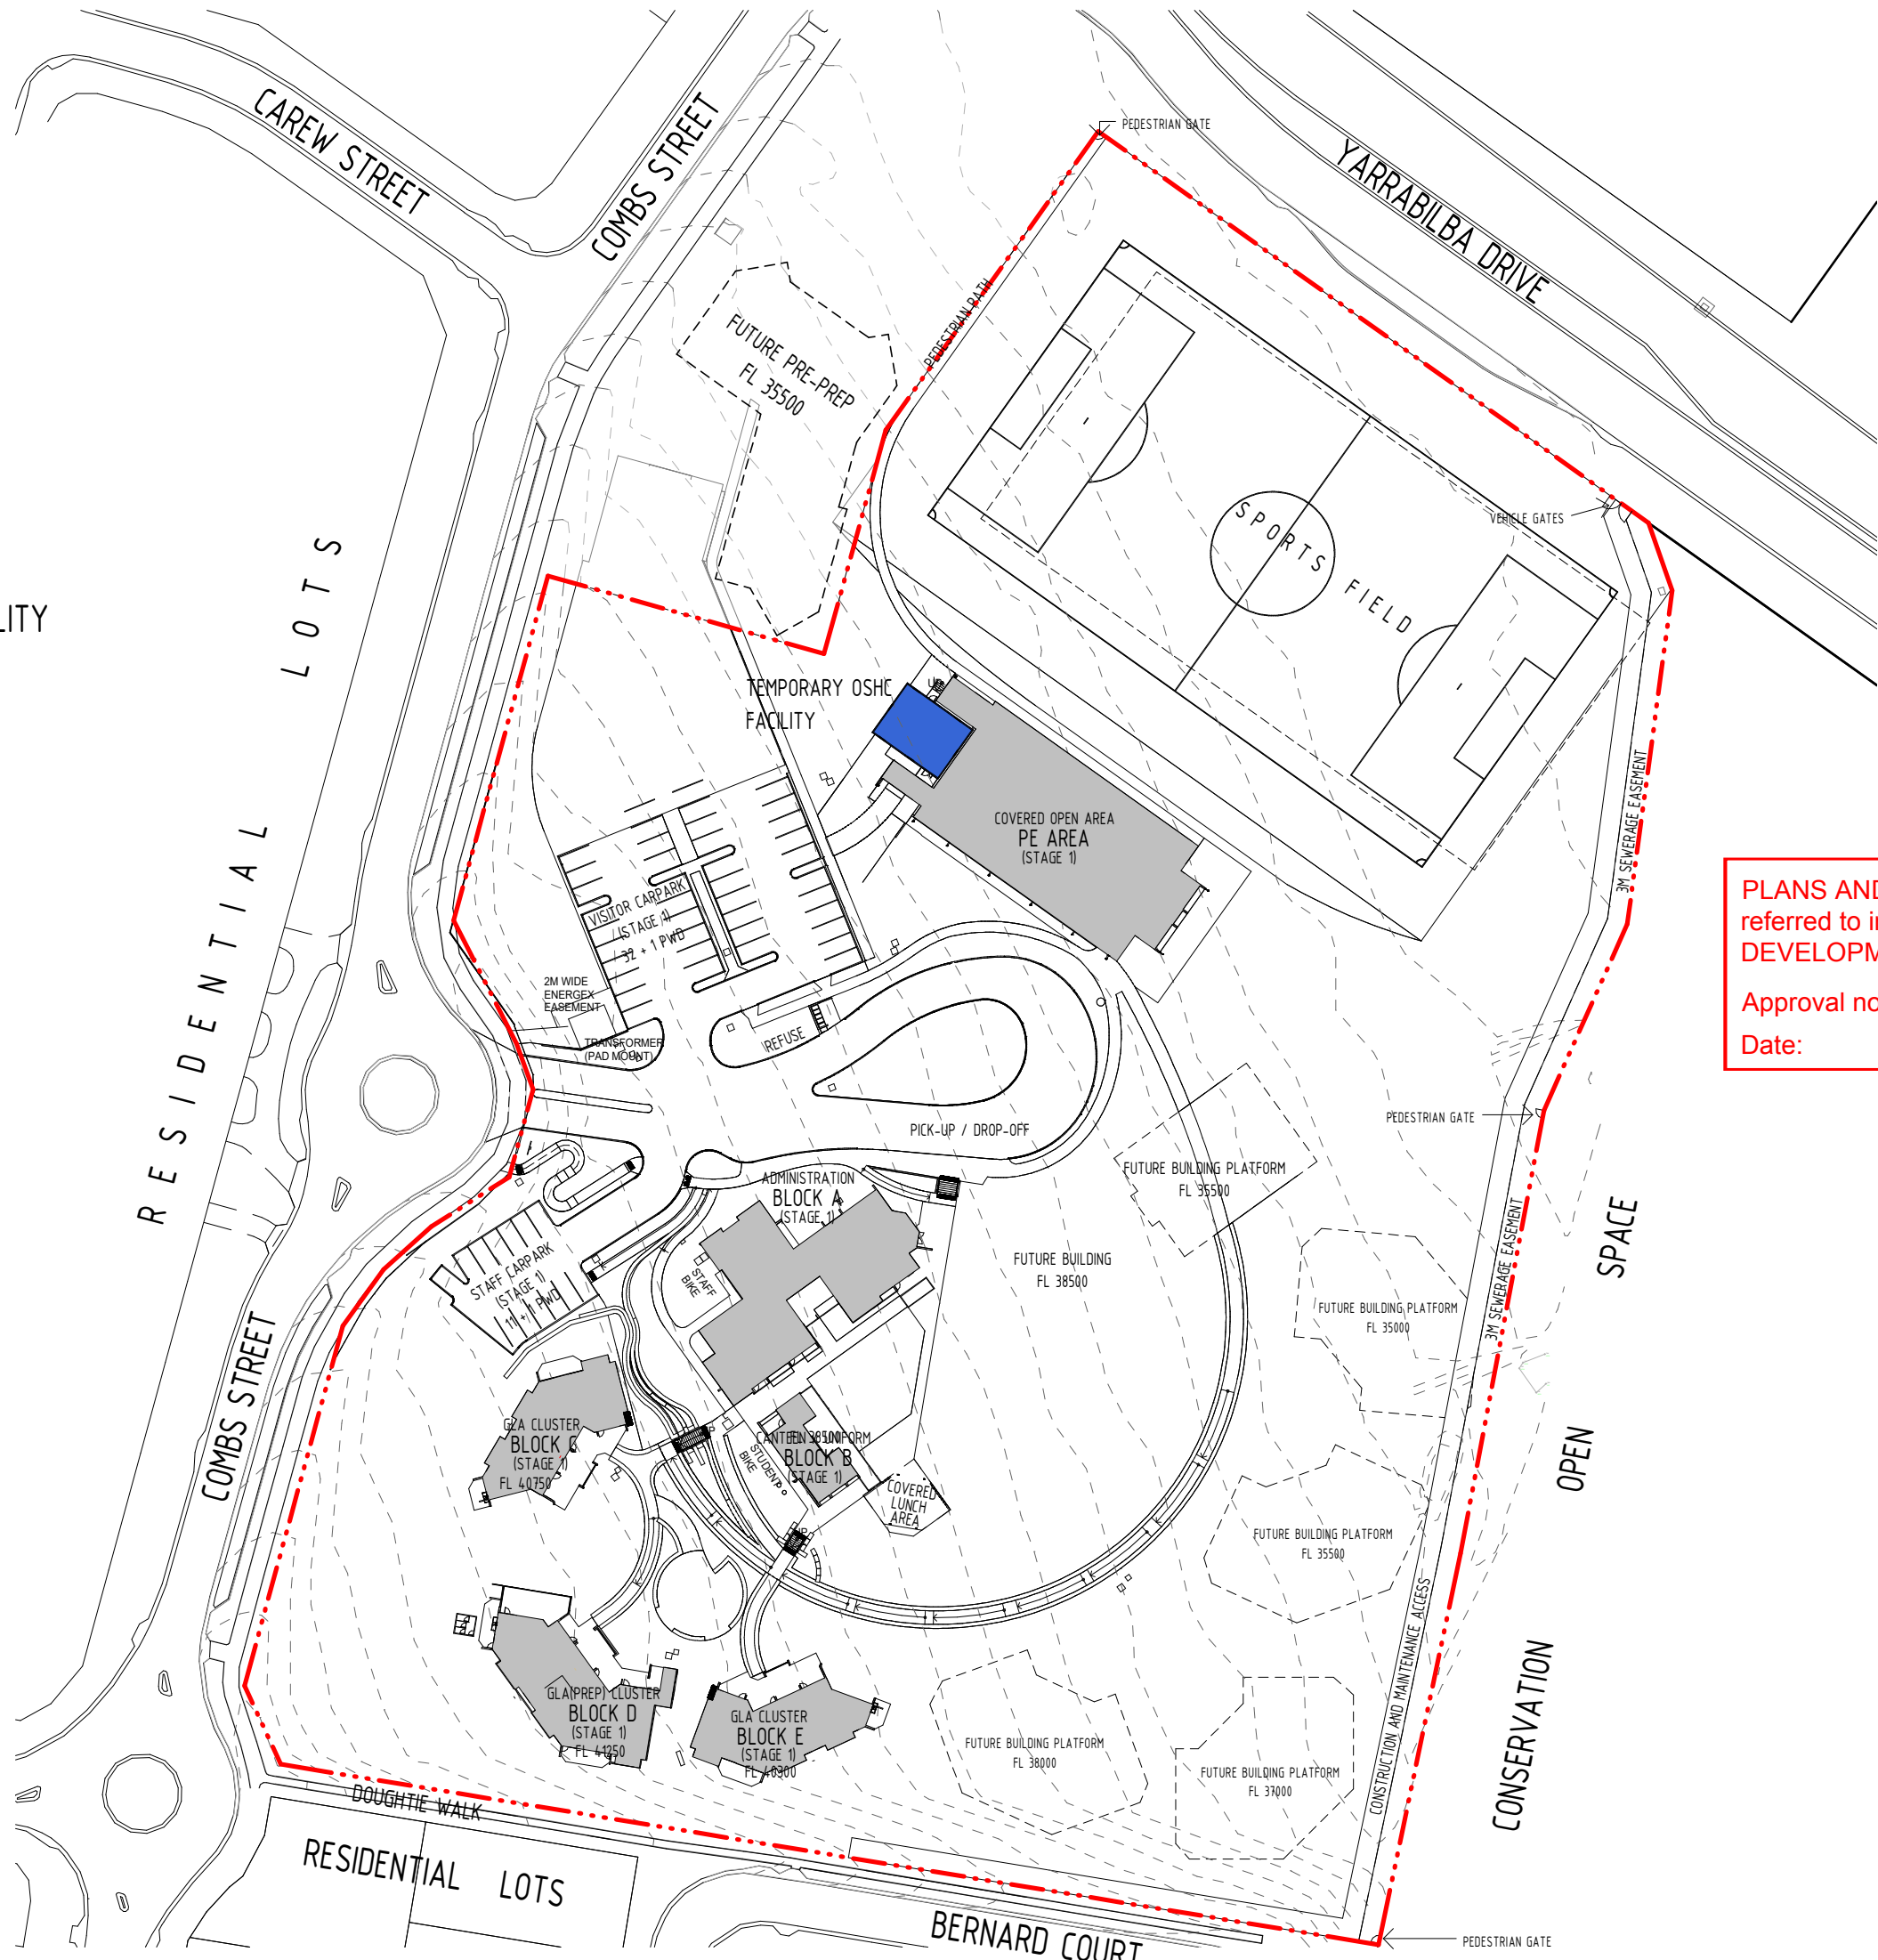


COPYRIGHT

All rights reserved. This work is copyright and cannot be reproduced or copied in any form or by any means (graphic, electronic or mechanical, including photocopying) without the written permission of Hargraves Briggs Jacuzzi Pty Ltd. Any licence, expressed or implied, to use the document for any purpose whatsoever is restricted to the terms of the agreement or implied agreement between Hargraves Briggs Jacuzzi Pty Ltd and the instructing party.

Use figured dimensions for setout.
Do not scale.

AMENDMENTS			
ISSUE	DATE	SUBJECT	AUTHOR
1	06.12.17	PRELIMINARY	TLJ

 

PLANS AND DOCUMENTS
referred to in the PDA
DEVELOPMENT APPROVAL

Approval no: DEV2017/905
Date: 18 January 2018



CHECKED BY

AUTHORISED FOR ISSUE DATE

HARGRAVES BRIGGS JACUZZI PTY LTD
ARCHITECTS
289 Shafston Ave
KANGAROO POINT
Ph (07) 3392 0235



ST. CLARE'S KINDY AND OSHC

248 COMBS STREET YARRABILBA

CLIENT
THE CORPORATION OF THE TRUSTEES
OF THE ROMAN CATHOLIC
ARCHDIOCESE OF BRISBANE

DRAWING TITLE
SITE PLAN ST. CLARE'S OSHC
TEMPORARY FACILITIES

DRAWN	DATE	SCALE	AT
Author	10/30/15	As indicated	A1
PROJECT NUMBER	DRAWING NUMBER	ISSUE	
1504 YAR	CD_A_0101	1	

1 SITE PLAN
1: 500

All rights reserved. This work is copyright and cannot be reproduced or copied in any form or by any means (graphic, electronic or mechanical, including photocopying) without the written permission of Hargraves Briggs Jacuzzi Pty Ltd. Any licence, expressed or implied, to use the document for any purpose whatsoever is restricted to the terms of the agreement or implied agreement between Hargraves Briggs Jacuzzi Pty Ltd and the instructing party.

Use figured dimensions for setout.
Do not scale.

AMENDMENTS			
ISSUE	DATE	SUBJECT	AUTHOR
1	06.12.17	PRELIMINARY	TLJ

PLANS AND DOCUMENTS
referred to in the PDA
DEVELOPMENT APPROVAL

Approval no: DEV2017/905
Date: 18 January 2018



CHECKED BY

AUTHORISED FOR ISSUE DATE

HARGRAVES BRIGGS JACUZZI PTY LTD
ARCHITECTS
289 Shafston Ave
KANGAROO POINT
Ph (07) 3392 0235



ST. CLARE'S KINDY AND OSHC

248 COMBS STREET YARRABILBA

CLIENT
THE CORPORATION OF THE TRUSTEES
OF THE ROMAN CATHOLIC
ARCHDIOCESE OF BRISBANE


DRAWING TITLE
OSHC TEMPORARY FACILITIES

DRAWN	DATE	SCALE	AT
Author	12/06/17	1: 100	A1
PROJECT NUMBER	DRAWING NUMBER	ISSUE	
1504 YAR	CD_A_0201	1	

1 OSHC FLOOR PLAN
1: 100


2 OSHC SECTION 1
1: 100

3 OSHC SECTION 2
1: 100

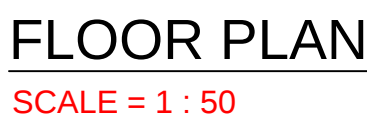


 BLACK DIAMOND GROUP			
Client: CENTACARE			
Location: ST CLARES CATHOLIC PRIMARY SCHOOL			
Title: 12.0m x 9.0m CLASSROOM - SN 8173- 8175 - FLOOR PLAN			
Scale: AS SHOWN	Sheet Size: A3	Drawn By: NR	Date: 28/11/17
Drawing No: -		Sheet No: S100	Rev: A
DO NOT SCALE: IF IN DOUBT, ASK!		Quote No: -	Project No: -

ALL PROPRIETARY RIGHTS IN THE DESIGNS AND DRAWINGS, INCLUDING COPYRIGHT, DESIGN RIGHTS AND OTHER RIGHTS OF AN INTELLECTUAL PROPERTY NATURE, ARE AND SHALL REMAIN IN THE SOLE OWNERSHIP OF BLACK DIAMOND AND THAT NO RIGHTS OF SUCH NATURE ARE GRANTED TO THE RECIPIENT OF THIS DESIGN AND DRAWING. BLACK DIAMOND SHALL NOT BE CONSTRUED AS GRANTING OR CONFERRING ANY SUCH RIGHTS BY LICENCE OR OTHERWISE.

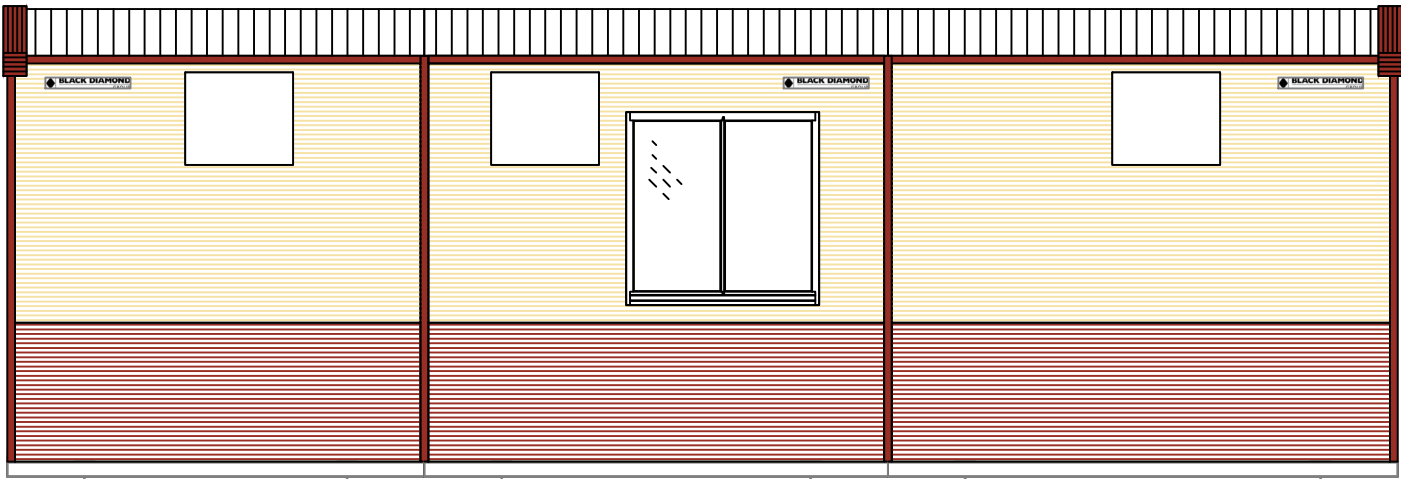

ELEVATION.
SCALE = 1 : 50

E.1
S100

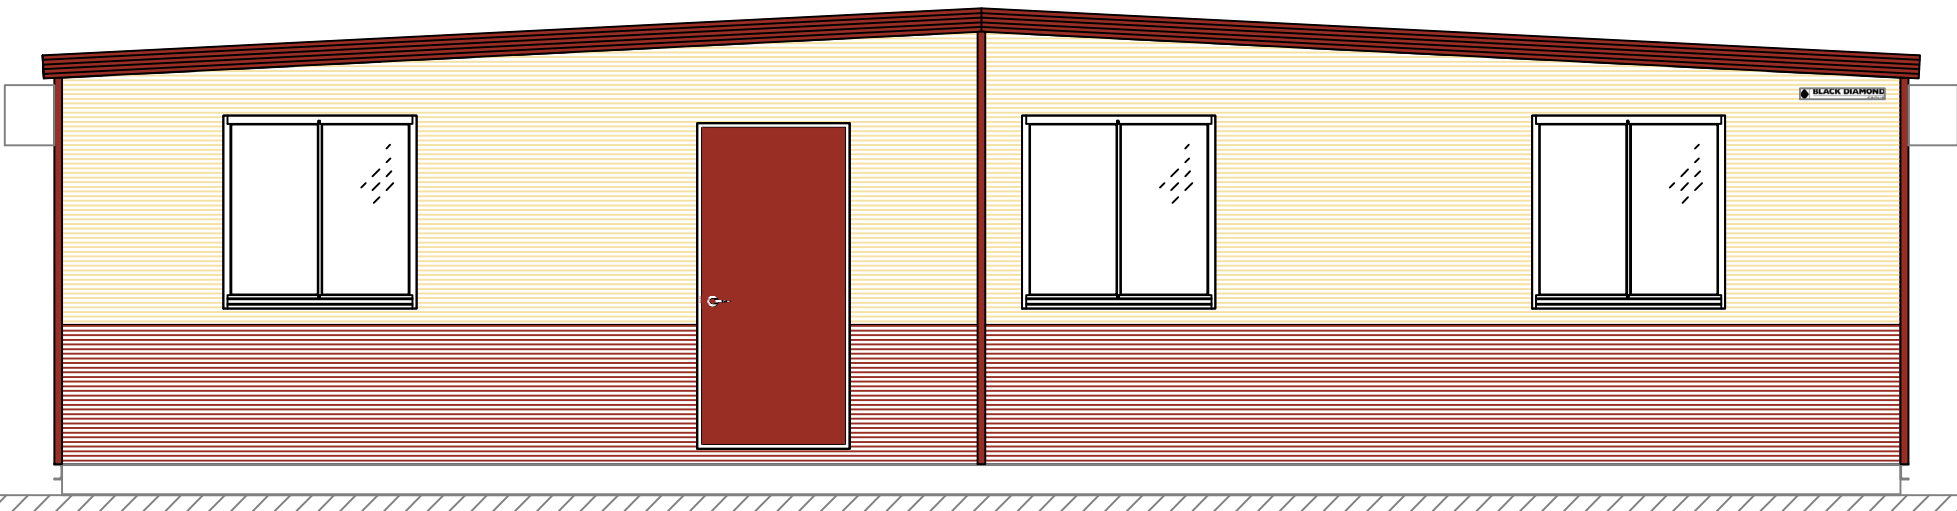

ELEVATION.
SCALE = 1 : 50

E.2
-

CLIENT APPROVAL

PRINT:

SIGN:

DATE:

DESIGN CONSIDERATIONS

BCA Building
Classification

9b

Climate Zone

TBC

PLANS AND DOCUMENTS
referred to in the PDA
DEVELOPMENT APPROVAL

Approval no: DEV2017/905
Date: 18 January 2018



A	ISSUED FOR APPROVAL	NR	28/11/17	-
Rev	Description	Initials	Date	QA



Client:
CENTACARE

Location:
ST CLARES CATHOLIC PRIMARY SCHOOL

Title:
12.0m x 9.0m CLASSROOM - ELEVATIOS 1 & 2

Scale: AS SHOWN	Sheet Size: A3	Drawn By: NR	Date: 28/11/17
--------------------	-------------------	-----------------	-------------------

Drawing No: -	Sheet No: S101	Rev: A
------------------	-------------------	-----------

DO NOT SCALE: IF IN DOUBT, ASK!	Quote No: -	Project No: -
------------------------------------	----------------	------------------

ALL PROPRIETARY RIGHTS IN THE DESIGNS AND DRAWINGS, INCLUDING COPYRIGHT, DESIGN RIGHTS AND OTHER RIGHTS OF AN INTELLECTUAL PROPERTY NATURE, ARE AND SHALL REMAIN IN THE SOLE OWNERSHIP OF BLACK DIAMOND AND THAT NO RIGHTS OF SUCH NATURE ARE GRANTED TO THE RECIPIENT OF THIS DESIGN AND DRAWING. BLACK DIAMOND SHALL NOT BE CONSTRUED AS GRANTING OR CONFERRING ANY SUCH RIGHTS BY LICENCE OR OTHERWISE.