

**COPYRIGHT**  
Mckerrell Architects Pty Ltd ACN 069 893 590 as trustee for the Mckerrell Architects & Planning Trust, trading as Mckerrell Architects. All rights reserved. This work is covered by Copyright and cannot be reproduced or copied in any form or by any means (graphic, electronic or mechanical photocopying) without the written permission of Mckerrell Architects Pty Ltd.  
Any licence, express or implied, to use this document for any purpose whatsoever is restricted to the terms of the written agreement between Mckerrell Architects Pty Ltd and the instructing party.


**NOTES**  
1 Confirm all dimensions and levels on site before commencing work  
2 Figured dimensions shall take precedence over scaled dimensions

| AMENDMENTS |            |                           |    |
|------------|------------|---------------------------|----|
| REV        | DATE       | DESCRIPTION               | BY |
| (1)        | 30/10/2017 | 1 ISSUE TO TOWNPLANNER    | DG |
| A          | 06/11/2017 | ISSUE FOR DA SUBMISSION   | DG |
| B          | 08/12/2017 | REISSUE FOR DA SUBMISSION | DG |

**PLANS AND DOCUMENTS**  
referred to in the PDA  
**DEVELOPMENT APPROVAL**

Approval no: DEV2017/889

Date: 15 February 2018

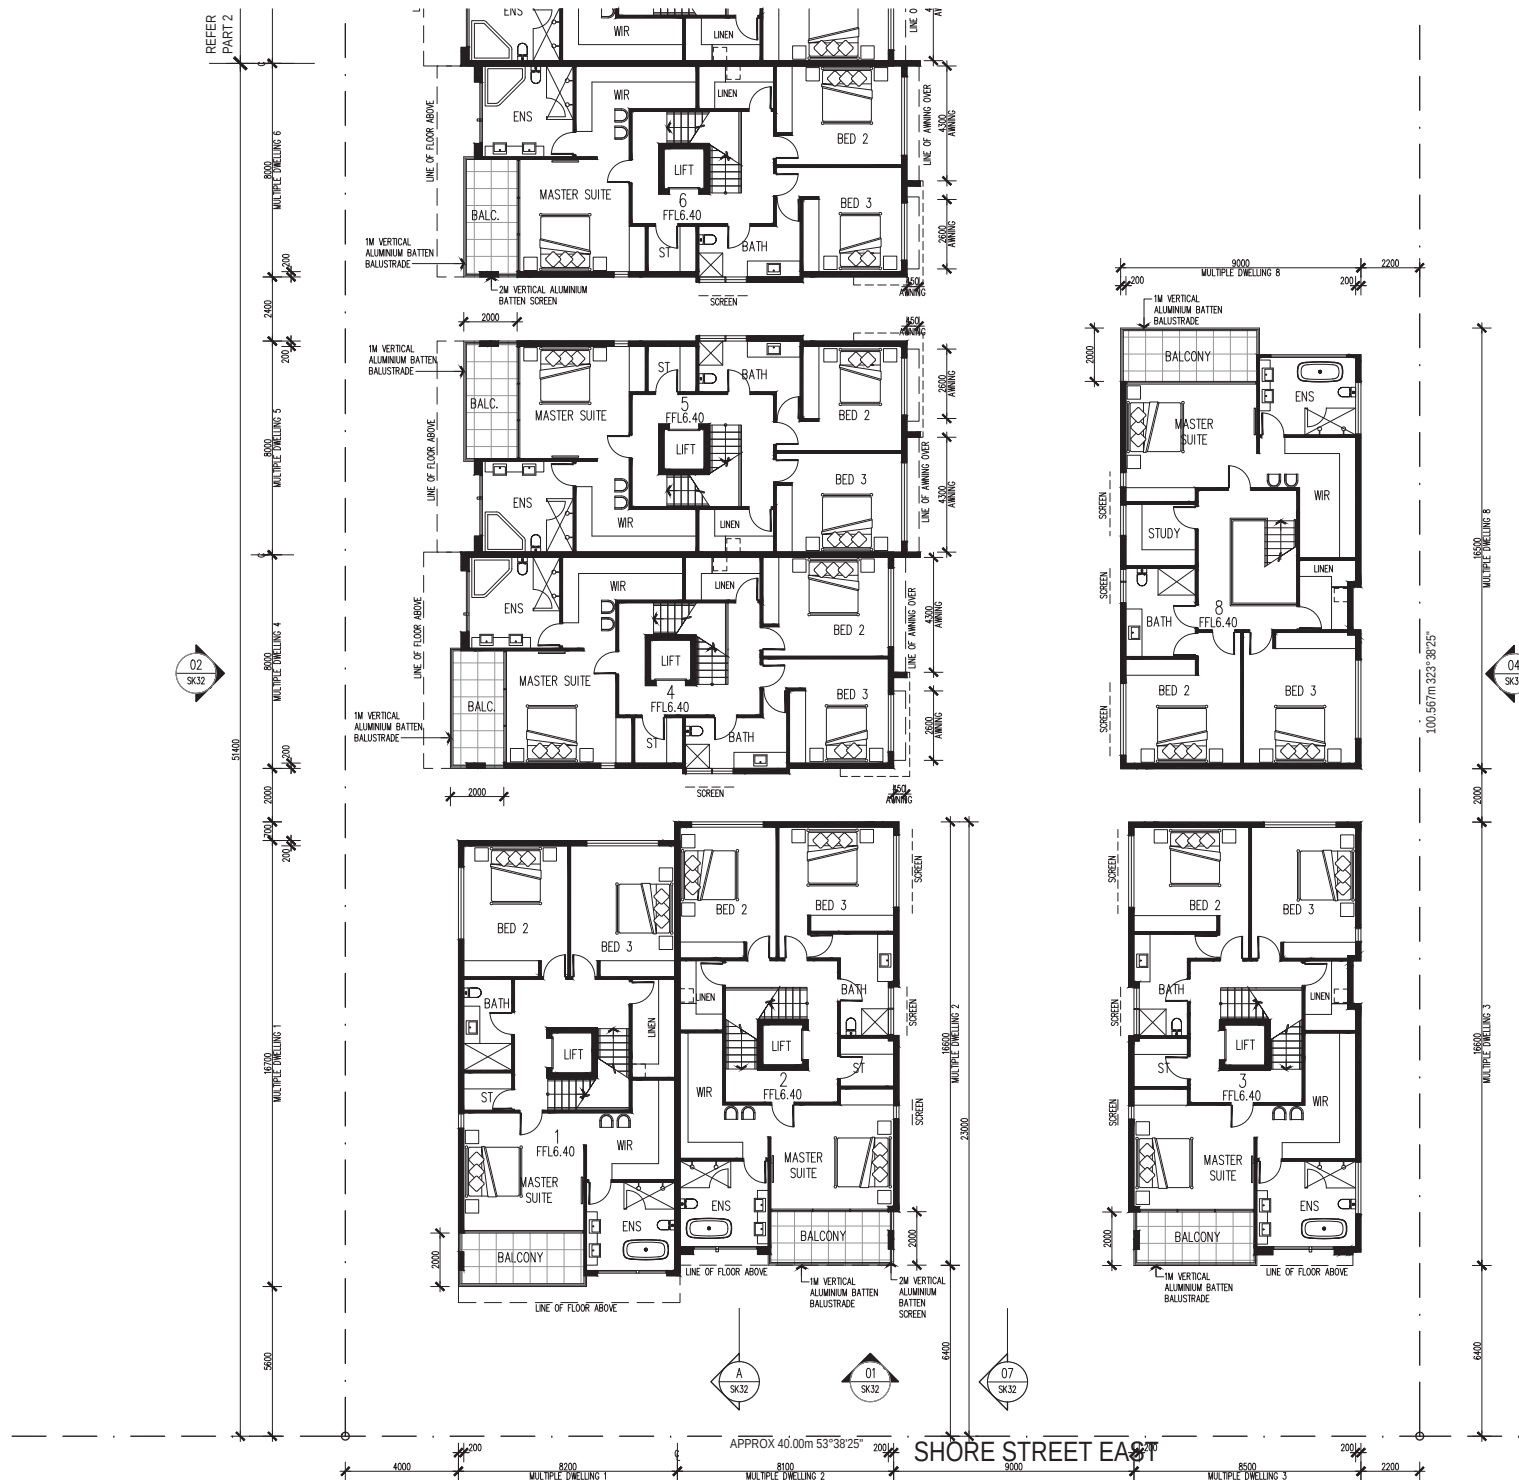

1:100 METRES

**MCKERRELL ARCHITECTS**

ARCHITECTS ■ PLANNERS ■ INTERIOR DESIGNERS  
E: bris@mckerrellarchitects.com.au ■ PH: 07 3225 3900

**RESIDENTIAL MULTIPLE DWELLING DEVELOPMENT - PROPOSED FIRST FLOOR PLAN - PART 1 - DA SUBMISSION**

57-63 SHORE ST EAST, CLEVELAND

RAINBOWLAND DEVELOPMENT PTY LTD SK26(B) 7116-02-0 SEPTEMBER 2017 SCALE 1:100