




PLANS AND DOCUMENTS
referred to in the PDA
DEVELOPMENT APPROVAL

Approval no: DEV2018/911

Date: 16 March 2018




VODAFONE SITE 440016

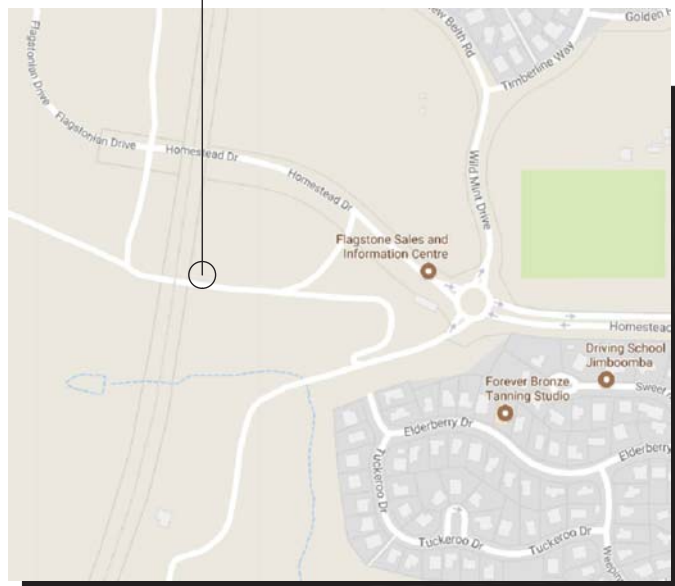

COPYRIGHT © GOOGLE MAPS

SITE LOCALITY PLAN

NOT TO SCALE

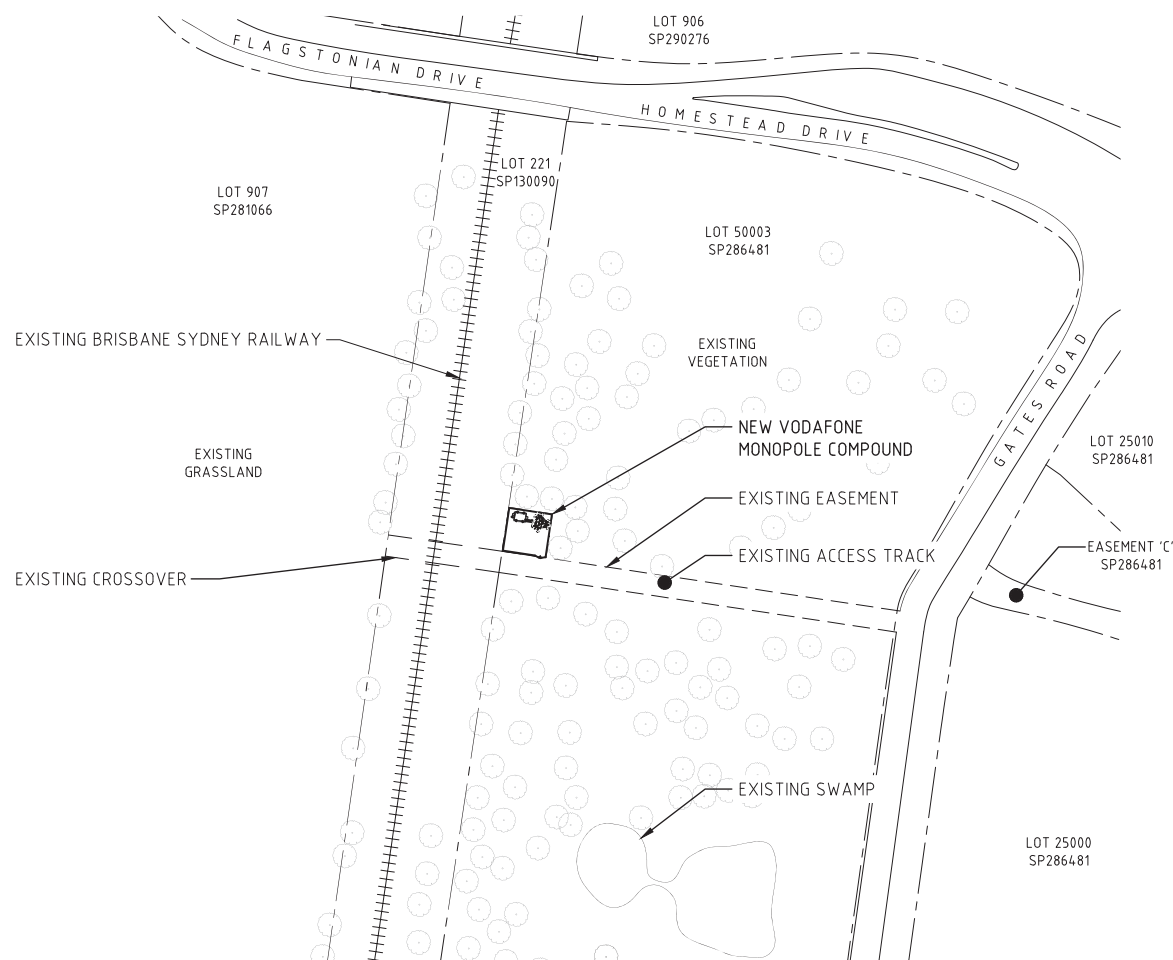

SITE PLAN

SCALE 1:1500

NOTES:

1. BOLD TEXT INDICATES PROPOSED VODAFONE WORK.

cpsglobal

CPS GLOBAL
LEVEL 5, 55 GRAFTON ST
BONDI JUNCTION
NSW 2022
AUSTRALIA
TELEPHONE: +61 2 9300 1700



VODAFONE SITE 440016
FLAGSTONE (UNDULLA) -V
GATES ROAD
JIMBOOMBA, QLD 4280

eJV GREENFIELD
PROJECT

JOINT VENTURE NO: JB3584

TITLE
DRAFT LOCALITY AND SITE PLAN

DRAWING STATUS

FOR INFORMATION

DRAWING No.

440016-P1

REV

A

A3



EXISTING PROPERTY BOUNDARY

VODAFONE EQUIPMENT SHELTER

LEASE BOUNDARY

VODAFONE ELEVATED CABLE LADDER
WITH SUPPORT POST

EXISTING ACCESS TRACK

12500
VODAFONE LEASE AREA12500
VODAFONE LEASE AREA200
TYP

PLANS AND DOCUMENTS
referred to in the PDA
DEVELOPMENT APPROVAL

Approval no: DEV2018/911
Date: 16 March 2018



DATUM POINT	GDA94 CO-ORDINATES	
	LATITUDE	-27.808654
	LONGITUDE	152.948135

SITE ADDRESS:

GATES ROAD
JIMBOOMBA, QLD 4280

NOTES:

- SITE ACCESS:**
VIA ACCESS EASEMENT OFF GATES ROAD
- PANEL ANTENNAS & ANCILLARY ITEMS:**
12 PORT ANTENNAS (6 OFF, 2 PER SECTOR)
(2680 x 500 x 158mm EACH)
SECTOR 11-V & 12-O: 40° AT EL 35.00m
SECTOR 21-V: 150° AT EL 35.00m
SECTOR 22-O: 130° AT EL 35.00m
SECTOR 31-V: 280° AT EL 35.00m
SECTOR 32-O: 300° AT EL 35.00m
36 RRU'S (12 PER SECTOR)
18 COMBINERS (6 PER SECTOR)
6 FIBRE BOB (2 PER SECTOR)
- TRANSMISSION:**
VIA RT DISH
- EQUIPMENT SHELTER:**
STANDARD ZONECOOL SHELTER BY 'ICS INDUSTRIES'
(3.15m x 2.38m x 2.98m)
- MONOPOLE:**
35m HIGH MONOPOLE
- ANTENNA ACCESS:**
VIA ELEVATED WORK PLATFORM ONLY
- POWER SUPPLY:**
T.B.C
- TOTAL LEASE AREA:**
156.25m²
- GROSS FLOOR AREA:**
156.25m²

AMENDED IN RED

By: Vicki Andre
Date: 14 March 2018



Provide fauna exclusion fencing (refer to: 'Koala Safety Fencing and Measures Guideline:
A Guideline for the draft South East Queensland Koala Conservation
State Planning Regulatory Provisions' [December 2009]).

DRAFT SITE PLAN

SCALE 1:100

NOTES:

- BOLD TEXT INDICATES PROPOSED VODAFONE WORK.

DRAWING PREPARED BY FOCUS PLUS SERVICES PTY LTD ON BEHALF OF CPS GLOBAL FOR VODAFONE

cpsglobal

CPS GLOBAL
LEVEL 5, 55 GRAFTON ST
BONDI JUNCTION
NSW 2022
AUSTRALIA
TELEPHONE: +61 2 9300 1700



VODAFONE SITE 440016
FLAGSTONE (UNDULLA) -V
GATES ROAD
JIMBOOMBA, QLD 4280

eJV GREENFIELD
PROJECT

JOINT VENTURE NO:		JB3584	
TITLE		DRAFT SITE PLAN	
DRAWING STATUS	DRAWING No.	REV	
FOR INFORMATION	440016-P2	A	

A3

▼ EL 35.00m
CL VODAFONE PANEL ANTENNAS (6 OFF)
AND ANCILLARY EQUIPMENT ON
TRIANGULAR HEADFRAME.
TOP OF MONOPOLE


▼ EL 30.00m
CL VODAFONE Ø600 RT DISH

AMENDED IN RED

By: Vicki Andre
Date: 14 March 2018



Provide fauna exclusion fencing (refer to: 'Koala Safety Fencing and Measures Guideline: A Guideline for the draft South East Queensland Koala Conservation State Planning Regulatory Provisions' [December 2009]).

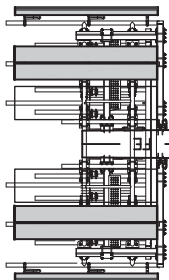

NOTES:
1. BOLD TEXT INDICATES PROPOSED VODAFONE WORK.


PLANS AND DOCUMENTS
referred to in the PDA
DEVELOPMENT APPROVAL

Approval no: DEV2018/911
Date: 16 March 2018



VODAFONE FEEDER CABLES RUN
INTERNAL TO MONOPOLE

VODAFONE 35m HIGH MONOPOLE

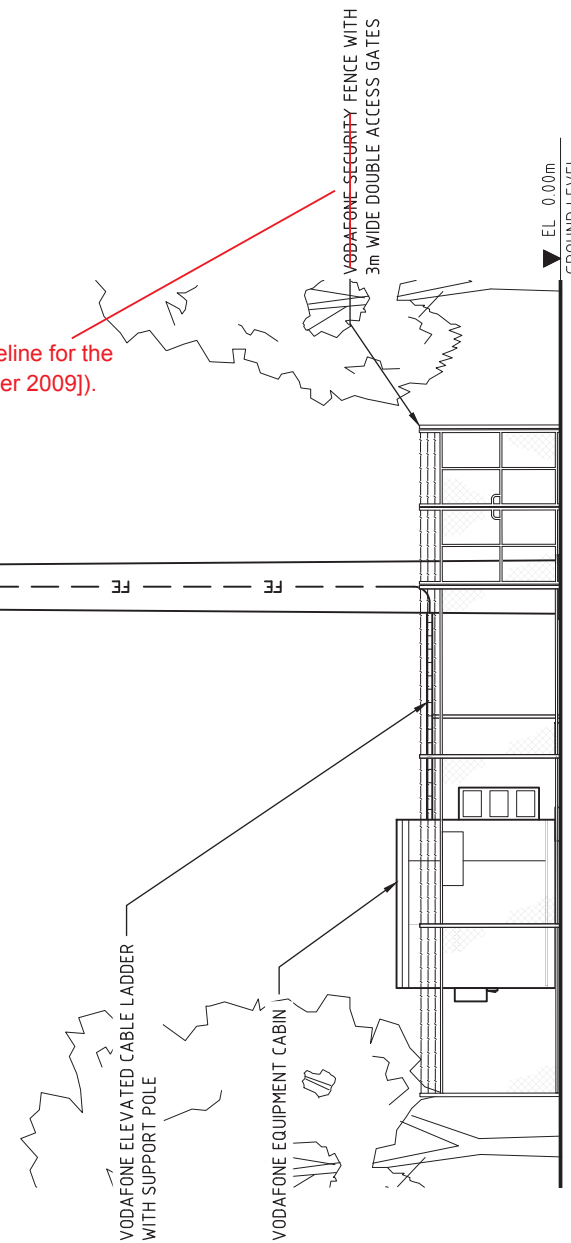

▼ EL 0.00m
GROUND LEVEL

SOUTH ELEVATION

SCALE 1:100

REV	DATE	REVISION DESCRIPTION	VENDOR	DRAWN	DESIGNED	APPROD
A	28.09.2017	ISSUED FOR INFORMATION	CPS	DWR	DWR	

cpsglobal

CPS GLOBAL
LEVEL 5, 55 GRAFTON ST
BONDI JUNCTION
NSW 2022
AUSTRALIA
TELEPHONE: +61 2 9300 1700



VODAFONE SITE 440016
FLAGSTONE (UNDULLA) -V
GATES ROAD
JIMBOOMBA, QLD 4280

eJV GREENFIELD
PROJECT

JOINT VENTURE NO: JB3584

TITLE
DRAFT SITE ELEVATION

DRAWING STATUS
FOR INFORMATION

DRAWING No.
440016-P3

REV
A