


16 THOMPSON STREET


ARCHITECTURAL PACKAGE

- SKETCH DESIGN FOR DISCUSSION, APPROVAL & ACCURATE COST ANALYSIS

DRAWING LIST					
NO.	REV.	DESCRIPTION	FOR INFORMATION	DATE	BY
A	000	0001	TITLE SHEET	18.02.18	
A	000	0001	SITE PLAN EXISTING DEMOLITION + PROPOSED	19.01.18	
A	000	0001	GROUND FLOOR - EXISTING & DEMOLITION - SHEET 01	19.01.18	
A	000	0001	GROUND FLOOR - EXISTING & DEMOLITION - SHEET 02	19.01.18	
A	000	0001	GROUND FLOOR PROPOSED - SHEET 1	19.01.18	
A	000	0001	GROUND FLOOR PROPOSED - SHEET 2	19.01.18	
A	000	0001	ROOF PLAN	19.01.18	
A	000	0001	SECTION	19.01.18	
A	000	0001	ELEVATIONS - EXISTING	19.01.18	
A	000	0001	ELEVATIONS - EXISTING & DEMOLITION - SHEET 01	19.01.18	
A	000	0001	ELEVATIONS - EXISTING & DEMOLITION - SHEET 02	19.01.18	
A	000	0001	ELEVATIONS - PROPOSED	19.01.18	
A	000	0001	DETAIL EAST ELEVATION - PROPOSED	19.01.18	
A	000	0001	DETAIL NORTH ELEVATION - PROPOSED PART 1	19.01.18	
A	000	0001	DETAIL NORTH ELEVATION - PROPOSED PART 2	19.01.18	
A	000	0001	DETAIL NORTH ELEVATION - PROPOSED PART 3	19.01.18	
A	000	0001	DETAIL WEST ELEVATION - PROPOSED PART 1	19.01.18	
A	000	0001	DETAIL WEST ELEVATION - PROPOSED PART 2	19.01.18	
A	000	0001	SECTION	19.01.18	
A	000	0001	NORTH ELEVATION - PART 1 WALL DETAILS	19.01.18	
A	000	0001	NORTH ELEVATION - PART 2 WALL DETAILS	19.01.18	
A	000	0001	BREAKOUT SPACE SHEET 01 PLANS AND SECTIONS	19.01.18	
A	000	0001	BREAKOUT SPACE SHEET 02 ELEVATIONS	19.01.18	
A	000	0001	ARCHIT. PLANS, SECTION & ELEVATION	19.01.18	
A	000	0001	FINISH SCHEDULE	19.01.18	
A	000	0001	BRICK DETAILS	19.01.18	

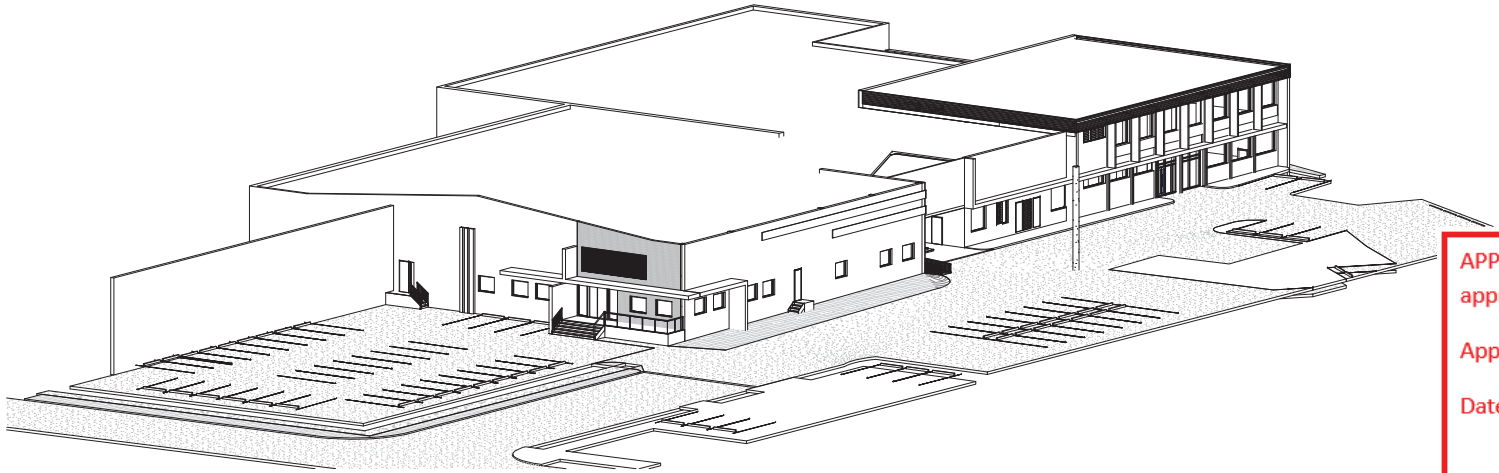

1 EXISTING

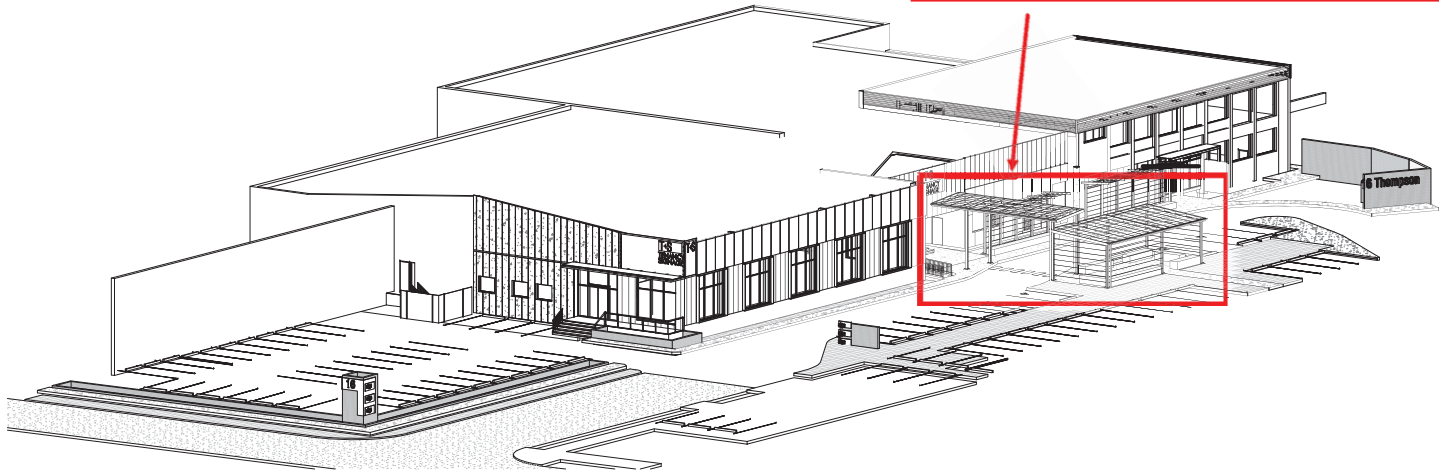

2 PROPOSED

APPROVAL applies only to development approved in the DECISION NOTICE.

Approval no: DEV2017/894

Date: 21 February 2018



NOT FOR CONSTRUCTION

Malone Buchan Laird & Rowden Pty Ltd
ACN 066 985 046 ABN 56 060 344 614
Architecture + Master Planning + Interiors + Graphics
242 Wickham Street (PO Box 341)
Fortitude Valley, Brisbane Qld 4006 AUSTRALIA
T +61 7 3859 9222 | F +61 7 3859 9234
W www.buchan.com.au
A member of The Buchan Group

issue	date	revision	into	auth
F	06.02.18	AWKING UPDATED	SSB	PN
E	26.11.17	New Western Windows	PN	PN
D	10.11.17	SD/AN	NP	PN
C	17.10.17	PRELIMINARY	NP	PN
B	13.10.17	PRELIMINARY	NP	PN
A	09.10.17	PRELIMINARY	NP	PN


16 Thompson St
16 Thompson St, Bowen Hills, QLD

TITLE SHEET

purpose FOR INFORMATION
proj no 717118
scale @A1
created TBC
plotted
file X:\717118


dwg no A-DD-0000
Author F
Do not scale this drawing. Verify all dimensions on site before commencing any work. Copyright © This drawing remains the property of Malone Buchan Laird & Rowden Pty Ltd. Reproduction in whole or in part without prior consent is forbidden.

THE BUCHAN GROUP

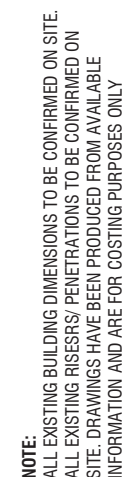

Queensland
Government

NOTE:
ALL EXISTING BUILDING DIMENSIONS TO BE CONFIRMED ON SITE.
ALL EXISTING RISERS/ PENETRATIONS TO BE CONFIRMED ON SITE. DRAWINGS HAVE BEEN PRODUCED FROM AVAILABLE INFORMATION AND ARE FOR COSTING PURPOSES ONLY

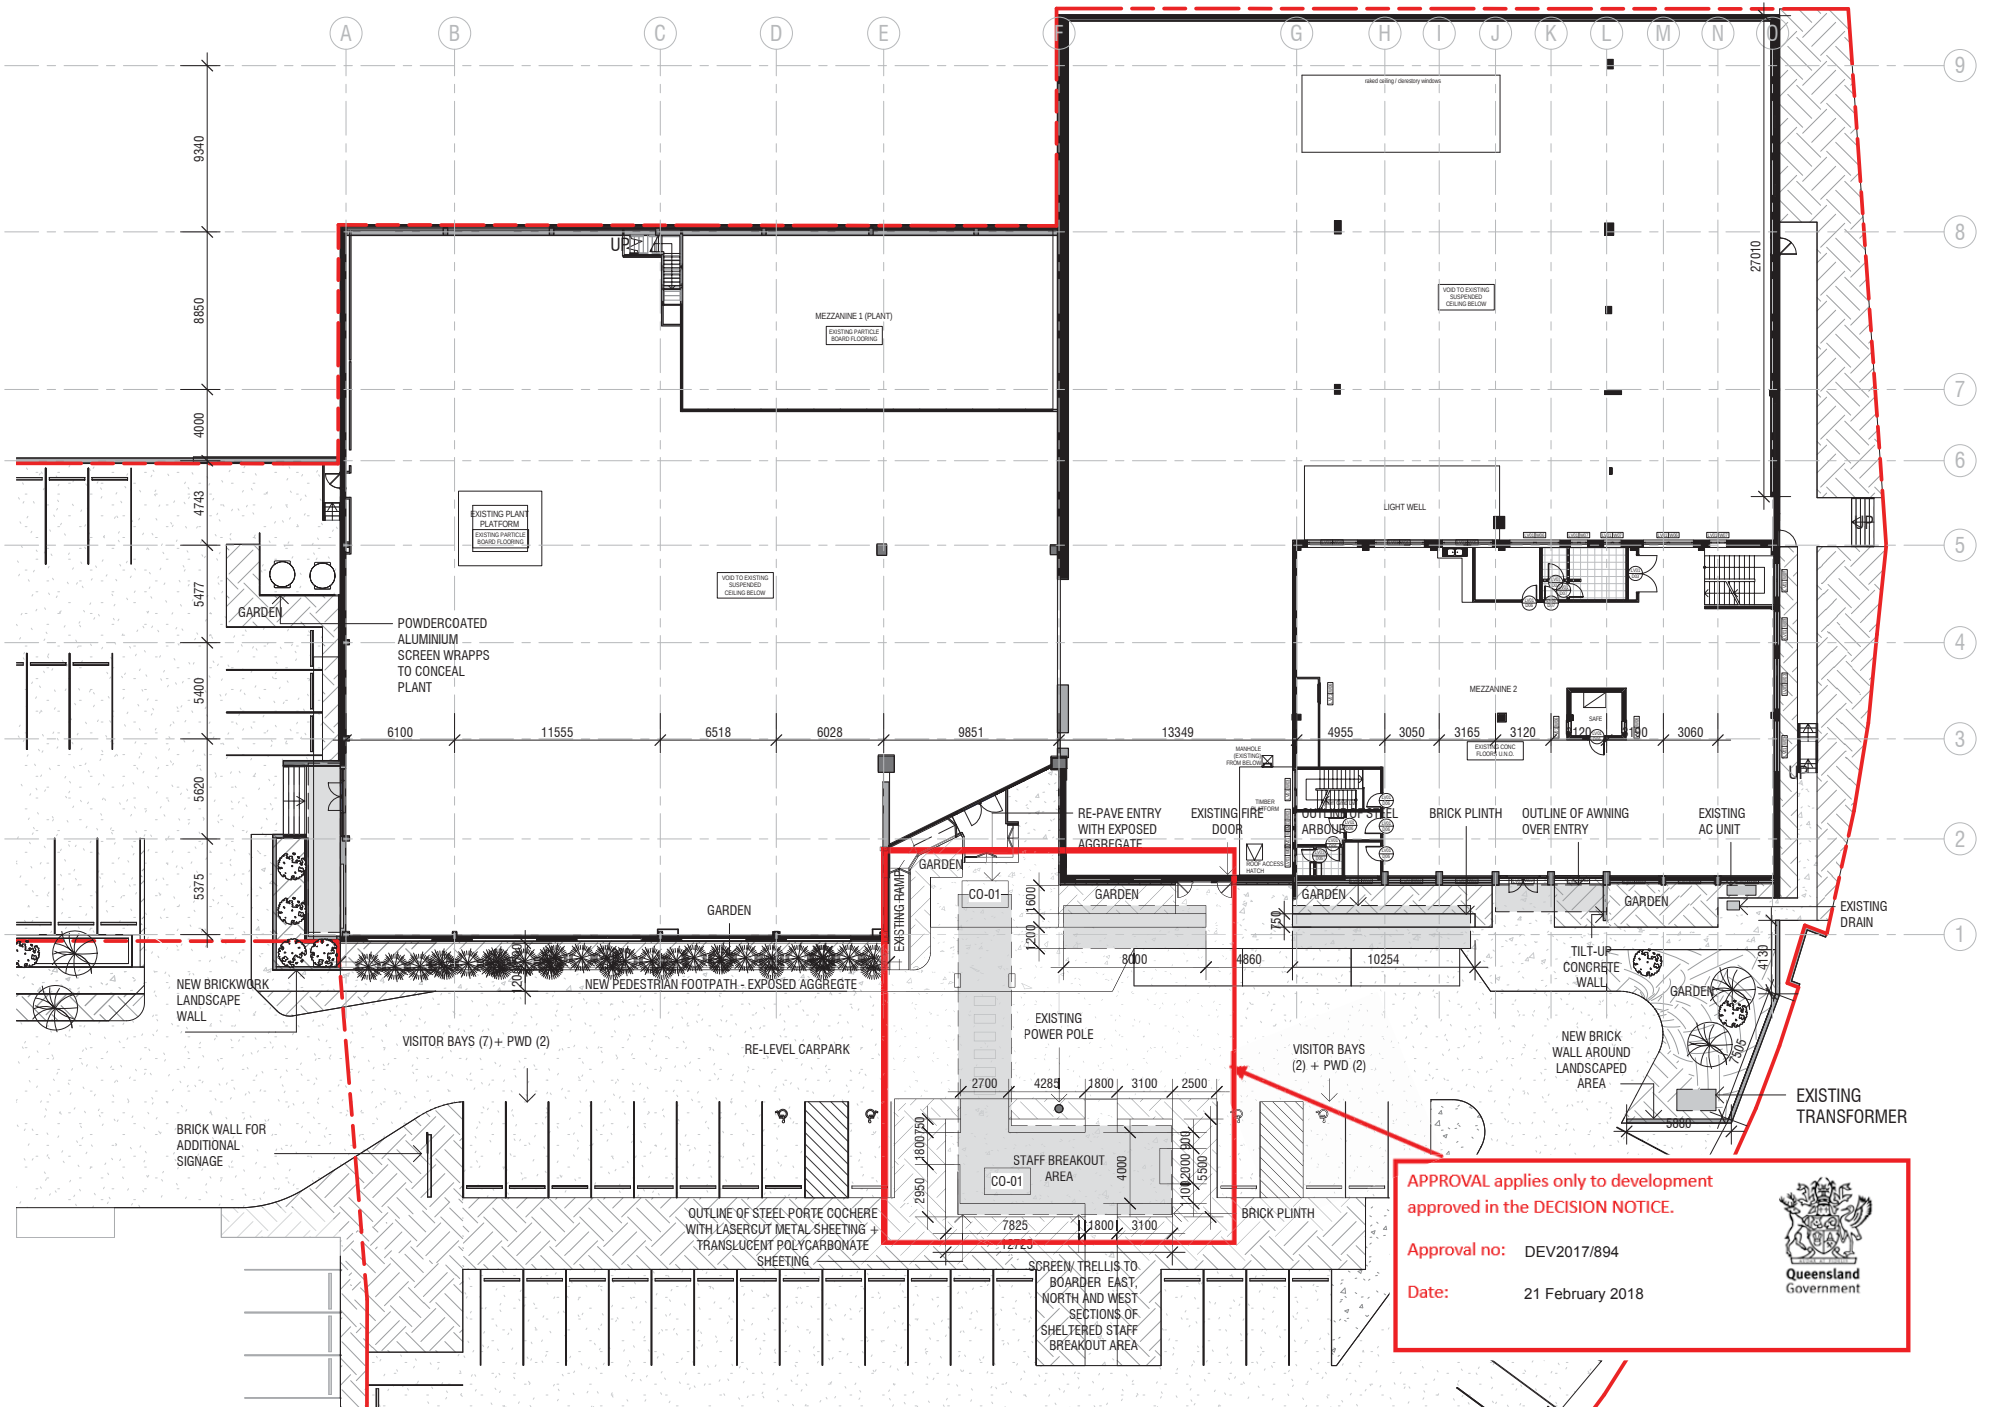

APPROVAL applies only to development approved in the DECISION NOTICE.

Approval no: DEV2017/894

Date: 21 February 2018



Malone Buchan Laird & Bowden Pty Ltd
ACN 066 985 046 | ADV 56 069 344 614
Architecture + Master Planning + Interiors + Graphics
342 Wickham Street (PO Box 341)
Fortitude Valley, Brisbane Qld 4006 AUSTRALIA
T + 61 7 3859 9222 | F + 61 7 3859 9234
W buchan.com.au
A member of **The Buchan Group**

C	17.10.17	PRELIMINARY	NF	PW
B	13.10.17	PRELIMINARY	NF	PW
A	09.10.17	PRELIMINARY	NF	PW
issue	date	revision	ints	auth

16 Thompson St
16 Thompson St, Bowen Hills, QLD

GROUND FLOOR PROPOSED


purpose FOR INFORMATION
proj no 717118
scale 1 : 300 @A3
created 10/09/17
plotted 10/11/2017 9:06:10 AM
file X:\71717118\REVIT\SK



dwn A-SK- 1003
Author
issue C
Do not scale this drawing. Verify all dimensions on site before commencing any work. Copyright © This drawing remains the property of Malone Buchan Laird & Bowden Pty Ltd. Reproduction in whole or in part without prior consent is forbidden.



NOTE:
ALL EXISTING BUILDING DIMENSIONS TO BE CONFIRMED ON SITE.
ALL EXISTING RESURFACING DIMENSIONS TO BE CONFIRMED ON SITE.
SITE DRAWINGS HAVE BEEN PRODUCED FROM AVAILABLE INFORMATION AND ARE FOR CONSTRUCTION PURPOSES ONLY.

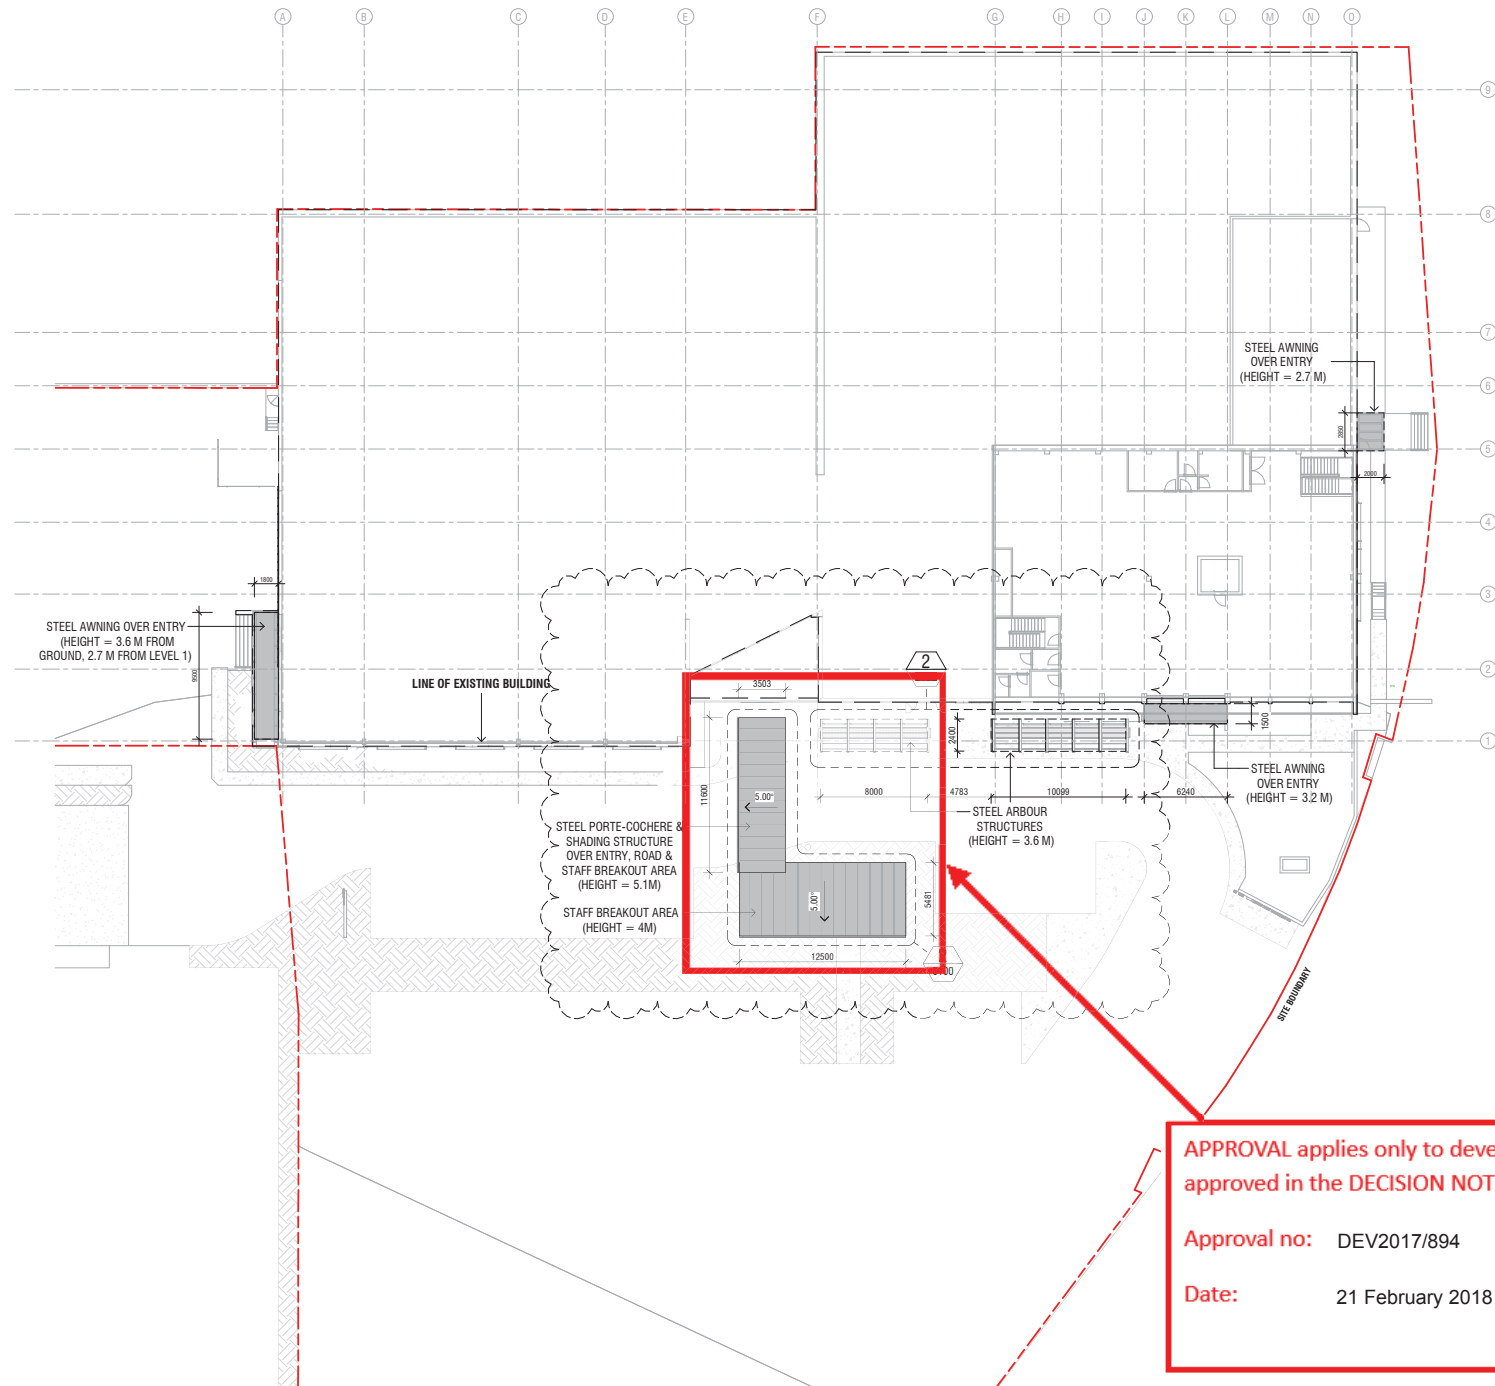

APPROVAL applies only to development approved in the **DECISION NOTICE**.

Approval no: DEV2017/894

Date: 21 February 2018



Malone Buchan Laird & Bowden Pty Ltd
ACN 066 985 048 ABN 56 080 344 614
Architecture + Master Planning + Interiors + Graphics
342 Wickham Street (PO Box 341)
Fortitude Valley, Brisbane Qld 4006 AUSTRALIA
T +61 7 3859 9222 | F +61 7 3859 9234
W www.buchan.com.au
A member of The Buchan Group

id	date	description	status	author
D	06/02/18	AWNING UPDATED	ISS	PW
C	17/10/17	PRELIMINARY	NP	PW
B	13/10/17	PRELIMINARY	NP	PW
A	06/10/17	PRELIMINARY	NP	PW
issue	date	revision	into	auth

16 Thompson St
16 Thompson St, Bowen Hills, QLD


ROOF PLAN

purpose FOR INFORMATION
proj no 717118
scale 1:200 @A1
created 10/11/17
plotted
file X:\71717118


dwn **dwn no** **issue**
Author A-DD-1201 **D**
Do not scale this drawing. Verify all dimensions on site before commencing any work. Copyright © This drawing remains the property of Malone Buchan Laird & Bowden Pty Ltd. Reproduction in whole or in part without prior consent is forbidden.

THE BUCHAN GROUP

NOT FOR CONSTRUCTION

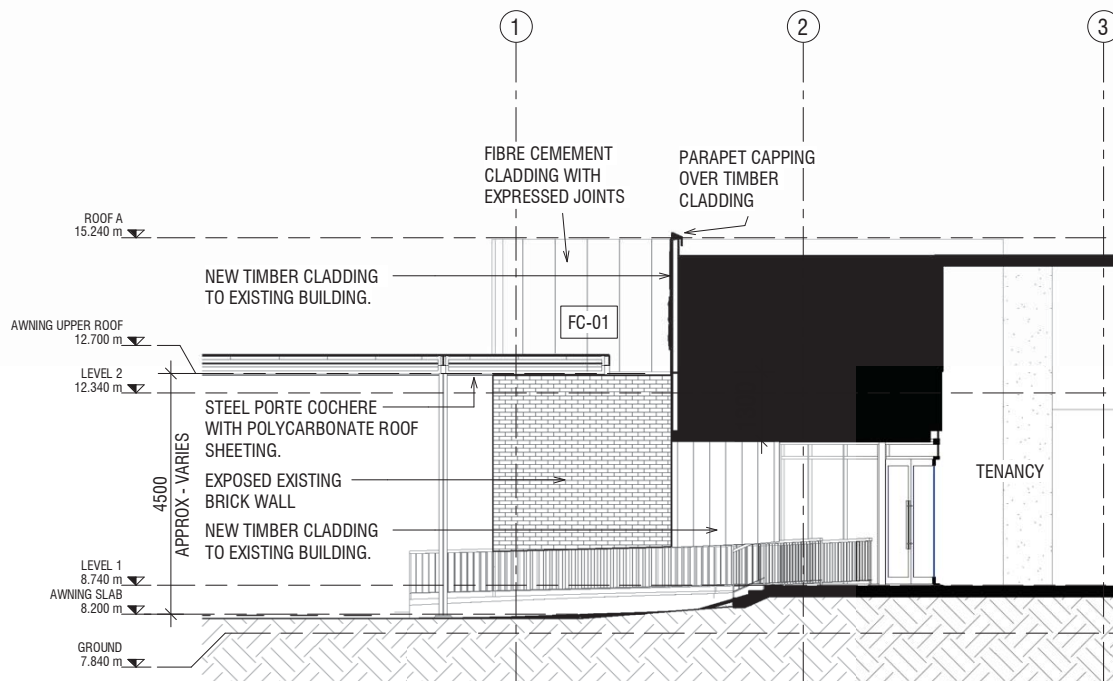

2 NORTH FACADE SECTION 1
1:100

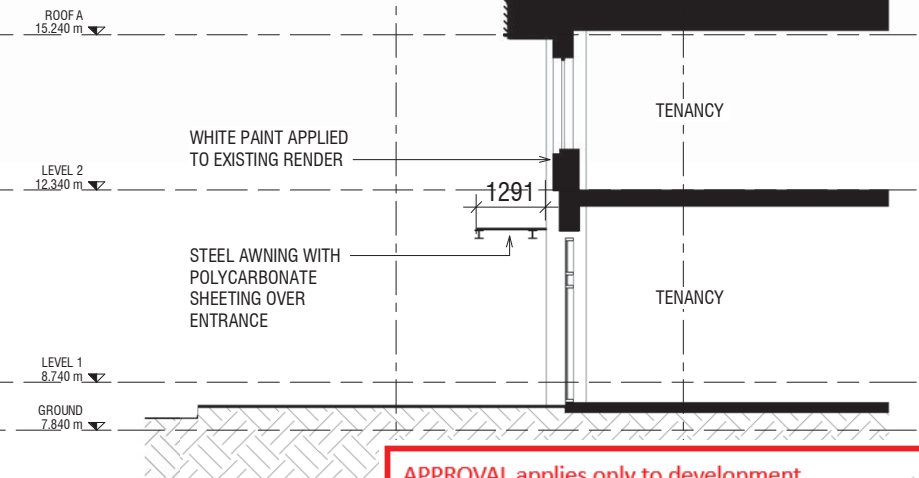

1 NORTH FACADE SECTION 2
1:100


APPROVAL applies only to development approved in the **DECISION NOTICE**.

Approval no: DEV2017/894

Date: 21 February 2018



NOTE: ALL EXISTING BUILDING DIMENSIONS TO BE CONFIRMED ON SITE. ALL EXISTING RISERS/PENETRATIONS TO BE CONFIRMED ON SITE. DRAWINGS HAVE BEEN PRODUCED FROM AVAILABLE INFORMATION AND ARE FOR COSTING PURPOSES ONLY

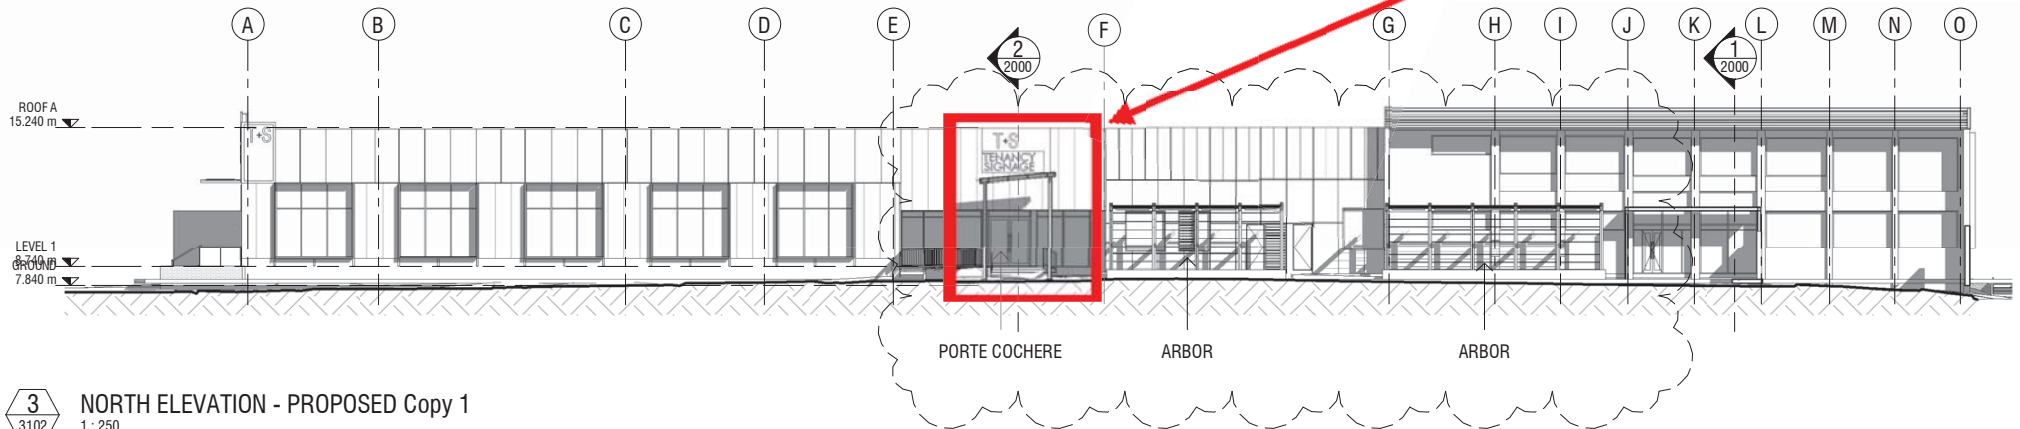

3 NORTH ELEVATION - PROPOSED Copy 1
1:250

Malone Buchanan Laird & Bowden Pty Ltd
ACN 065 985 046 Advise 089 344 614
Architecture + Master Planning + Interiors + Graphics
342 Wickham Street (PO Box 341)
Fortitude Valley, Brisbane Qld 4006 AUSTRALIA
T + 61 7 3859 9222 | F + 61 7 3859 9234
w buchan.com.au
A member of **The Buchanan Group**

issue	date	revision	ints	auth
D	07.02.18	AWNING UPDATED	SOS	PW
C	10.11.17	SD/DA	NF	PW
B	13.10.17	PRELIMINARY	NF	PW
A	09.10.17	PRELIMINARY	NF	PW

16 Thompson St
16 Thompson St, Bowen Hills, QLD

SECTIONS

purpose FOR INFORMATION
proj no 717118
scale As indicated @A3
created TBC
plotted 7/02/2018 11:15:02 AM
file X:\71717118\REVIT\SK

dwn Author **A-SK- 2000**
issue **D**
Do not scale this drawing. Verify all dimensions on site before commencing any work. Copyright © This drawing remains the property of Malone Buchanan Laird & Bowden Pty Ltd. Reproduction in whole or in part without prior consent is forbidden.





2
3102


NORTH ELEVATION - EXISTING & DEMOLITION

1 : 250

**APPROVAL applies only to development
approved in the DECISION NOTICE.**

Approval no: DEV2017/894

Date: 21 February 2018

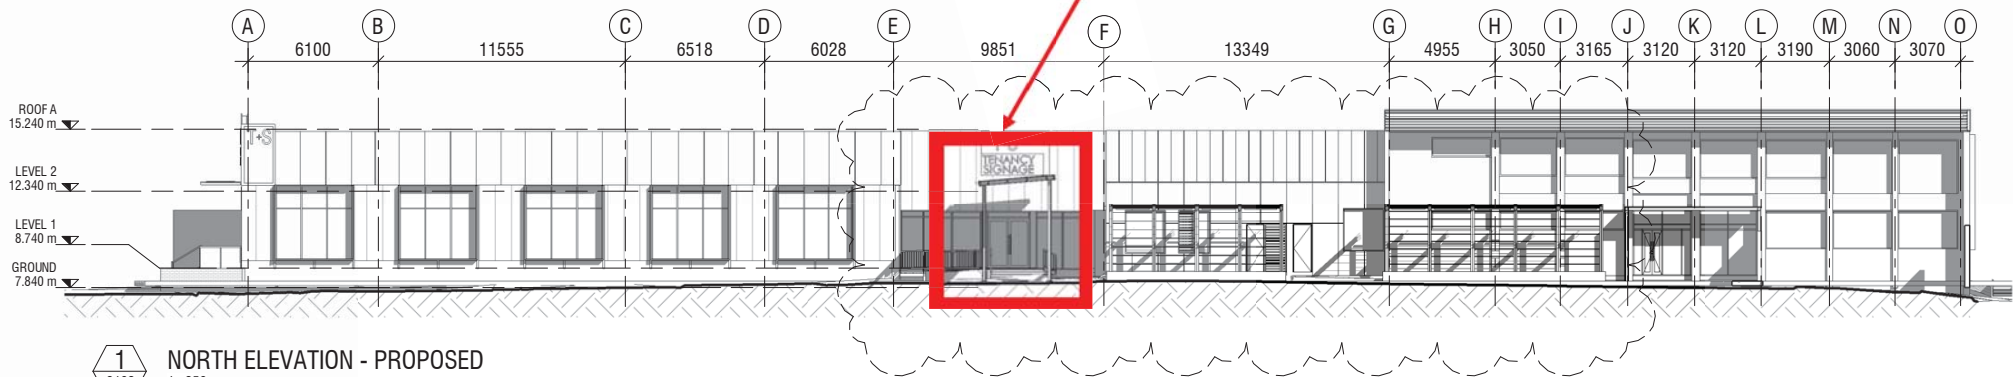

1
3102

NORTH ELEVATION - PROPOSED

1 : 250

Malone Buchan Laird & Bowden Pty Ltd
ACN 065 985 046 | ABN 56 069 344 614
Architecture + Master Planning + Interiors + Graphics
342 Wickham Street (PO Box 341)
Fortitude Valley, Brisbane Qld 4006 AUSTRALIA
T + 61 7 3859 9222 | F + 61 7 3859 9234
W buchan.com.au

A member of **The Buchan Group**

issue	date	revision	ints	auth
E	07.02.18	AWNING UPDATED	SOS	PW
D	10.11.17	SD/DA	NF	PW
C	17.10.17	PRELIMINARY	NF	PW
B	13.10.17	PRELIMINARY	NF	PW
A	09.10.17	PRELIMINARY	NF	PW


16 Thompson St
16 Thompson St, Bowen Hills, QLD

NORTH ELEVATIONS

purpose
proj no 717118
scale 1 : 250 @A3
created 02/07/18
plotted 7/02/2018 11:13:33 AM
file C:\Users\seanos\Revit Projects\717118_16 Thompson St_CD_seanos.rvt

dwn **dwg no**
Author -A- SK-3001 E
Do not scale this drawing. Verify all dimensions on site before commencing any work. Copyright © This drawing remains the property of Malone Buchan Laird & Bowden Pty Ltd. Reproduction in whole or in part without prior consent is forbidden.

THE BUCHAN GROUP

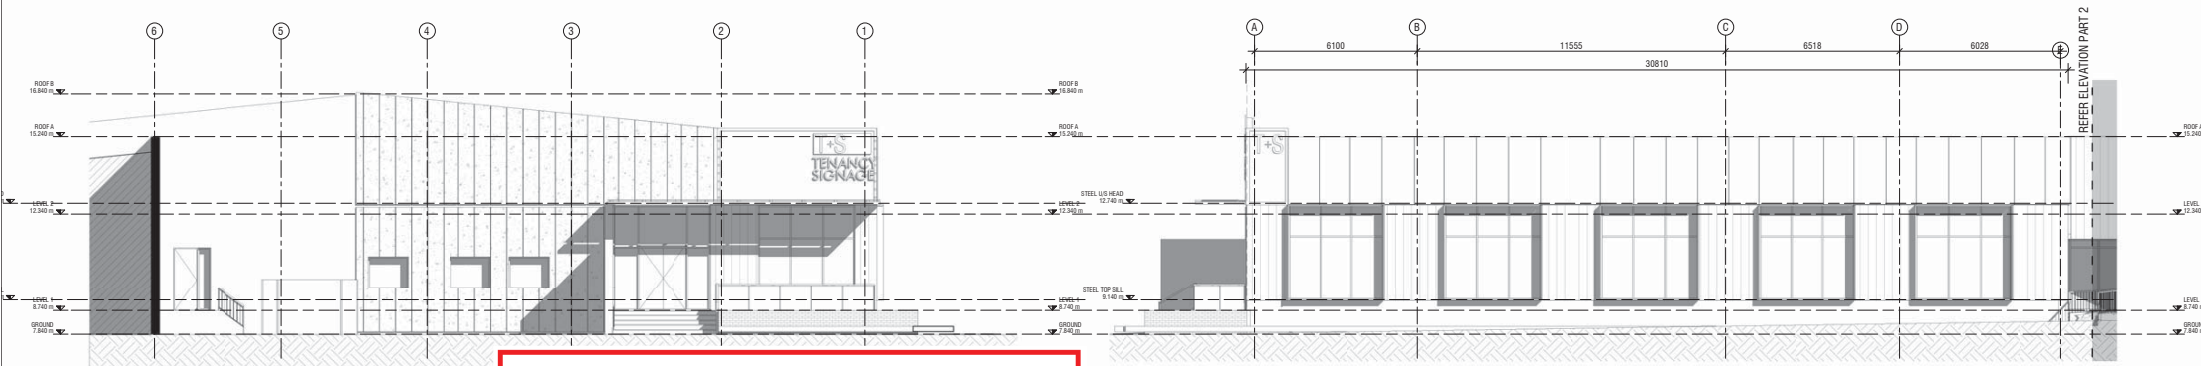

1 EAST ELEVATION - PROPOSED
6200 1:100


2 NORTH ELEVATION - PROPOSED - PART 1
3102 1:100

APPROVAL applies only to development approved in the DECISION NOTICE.


Approval no: DEV2017/894

Date: 21 February 2018

Queensland Government

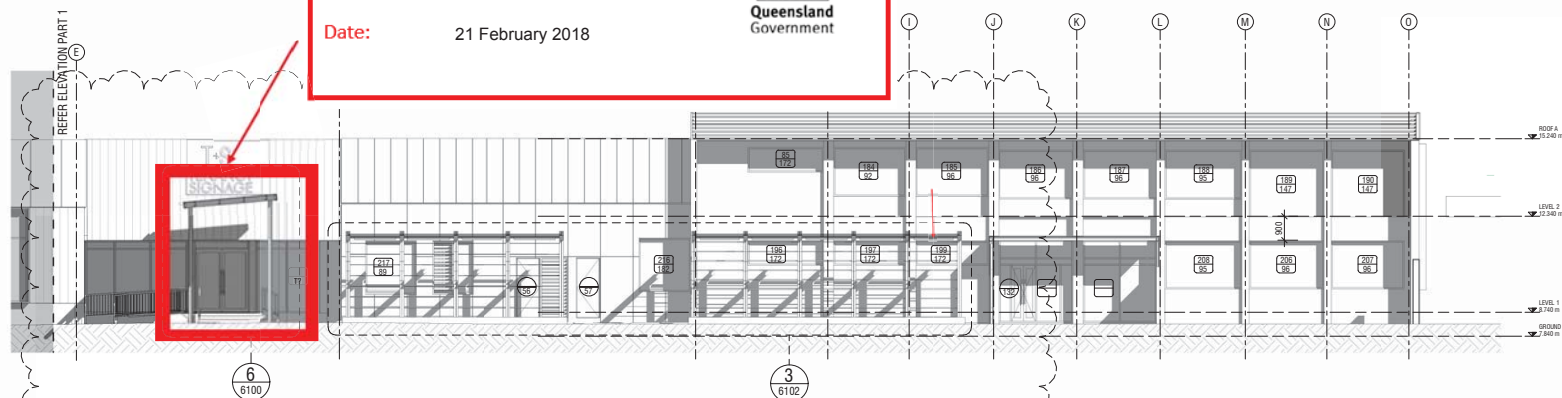

3 NORTH ELEVATION - PROPOSED - PART 2
3102 1:100

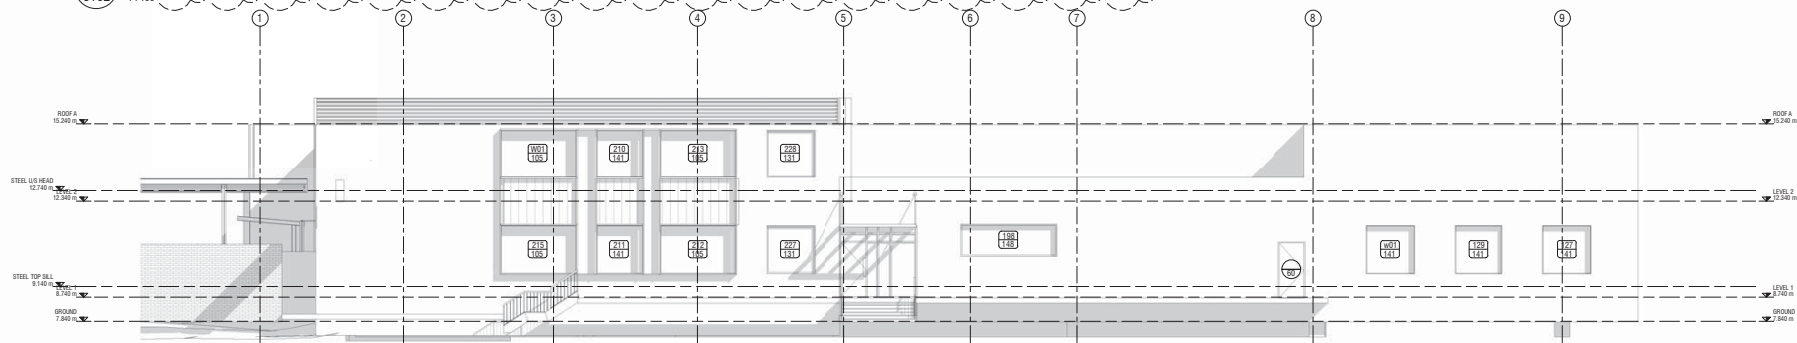

4 WEST ELEVATION - PROPOSED
1:100

The Buchan Group Australia Pty Ltd
ACN 621 717 726. ABN 61 621 717 726
Architecture + Master Planning + Interiors + Graphics
342 Wickham Street (PO Box 241)
Fortitude Valley, Brisbane Q4 4006 AUSTRALIA
T +61 7 3859 9222 | F +61 7 3859 9234
W buchan.com.au

16 Thompson St
16 Thompson St, Bowen Hills, QLD

ELEVATIONS - PROPOSED

purpose FOR INFORMATION
proj no 717118
scale 1:100 @A1
created 01/10/18
plotted
file X:\71717118\REVIT\CD

dwn dwn no issue
Author A-DD-3003 A
Do not scale this drawing. Verify all dimensions on site before commencing any work. Copyright © This drawing remains the property of The Buchan Group Australia Pty Ltd. Reproduction in whole or in part without prior consent is forbidden.

THE BUCHAN GROUP

NOT FOR CONSTRUCTION

