


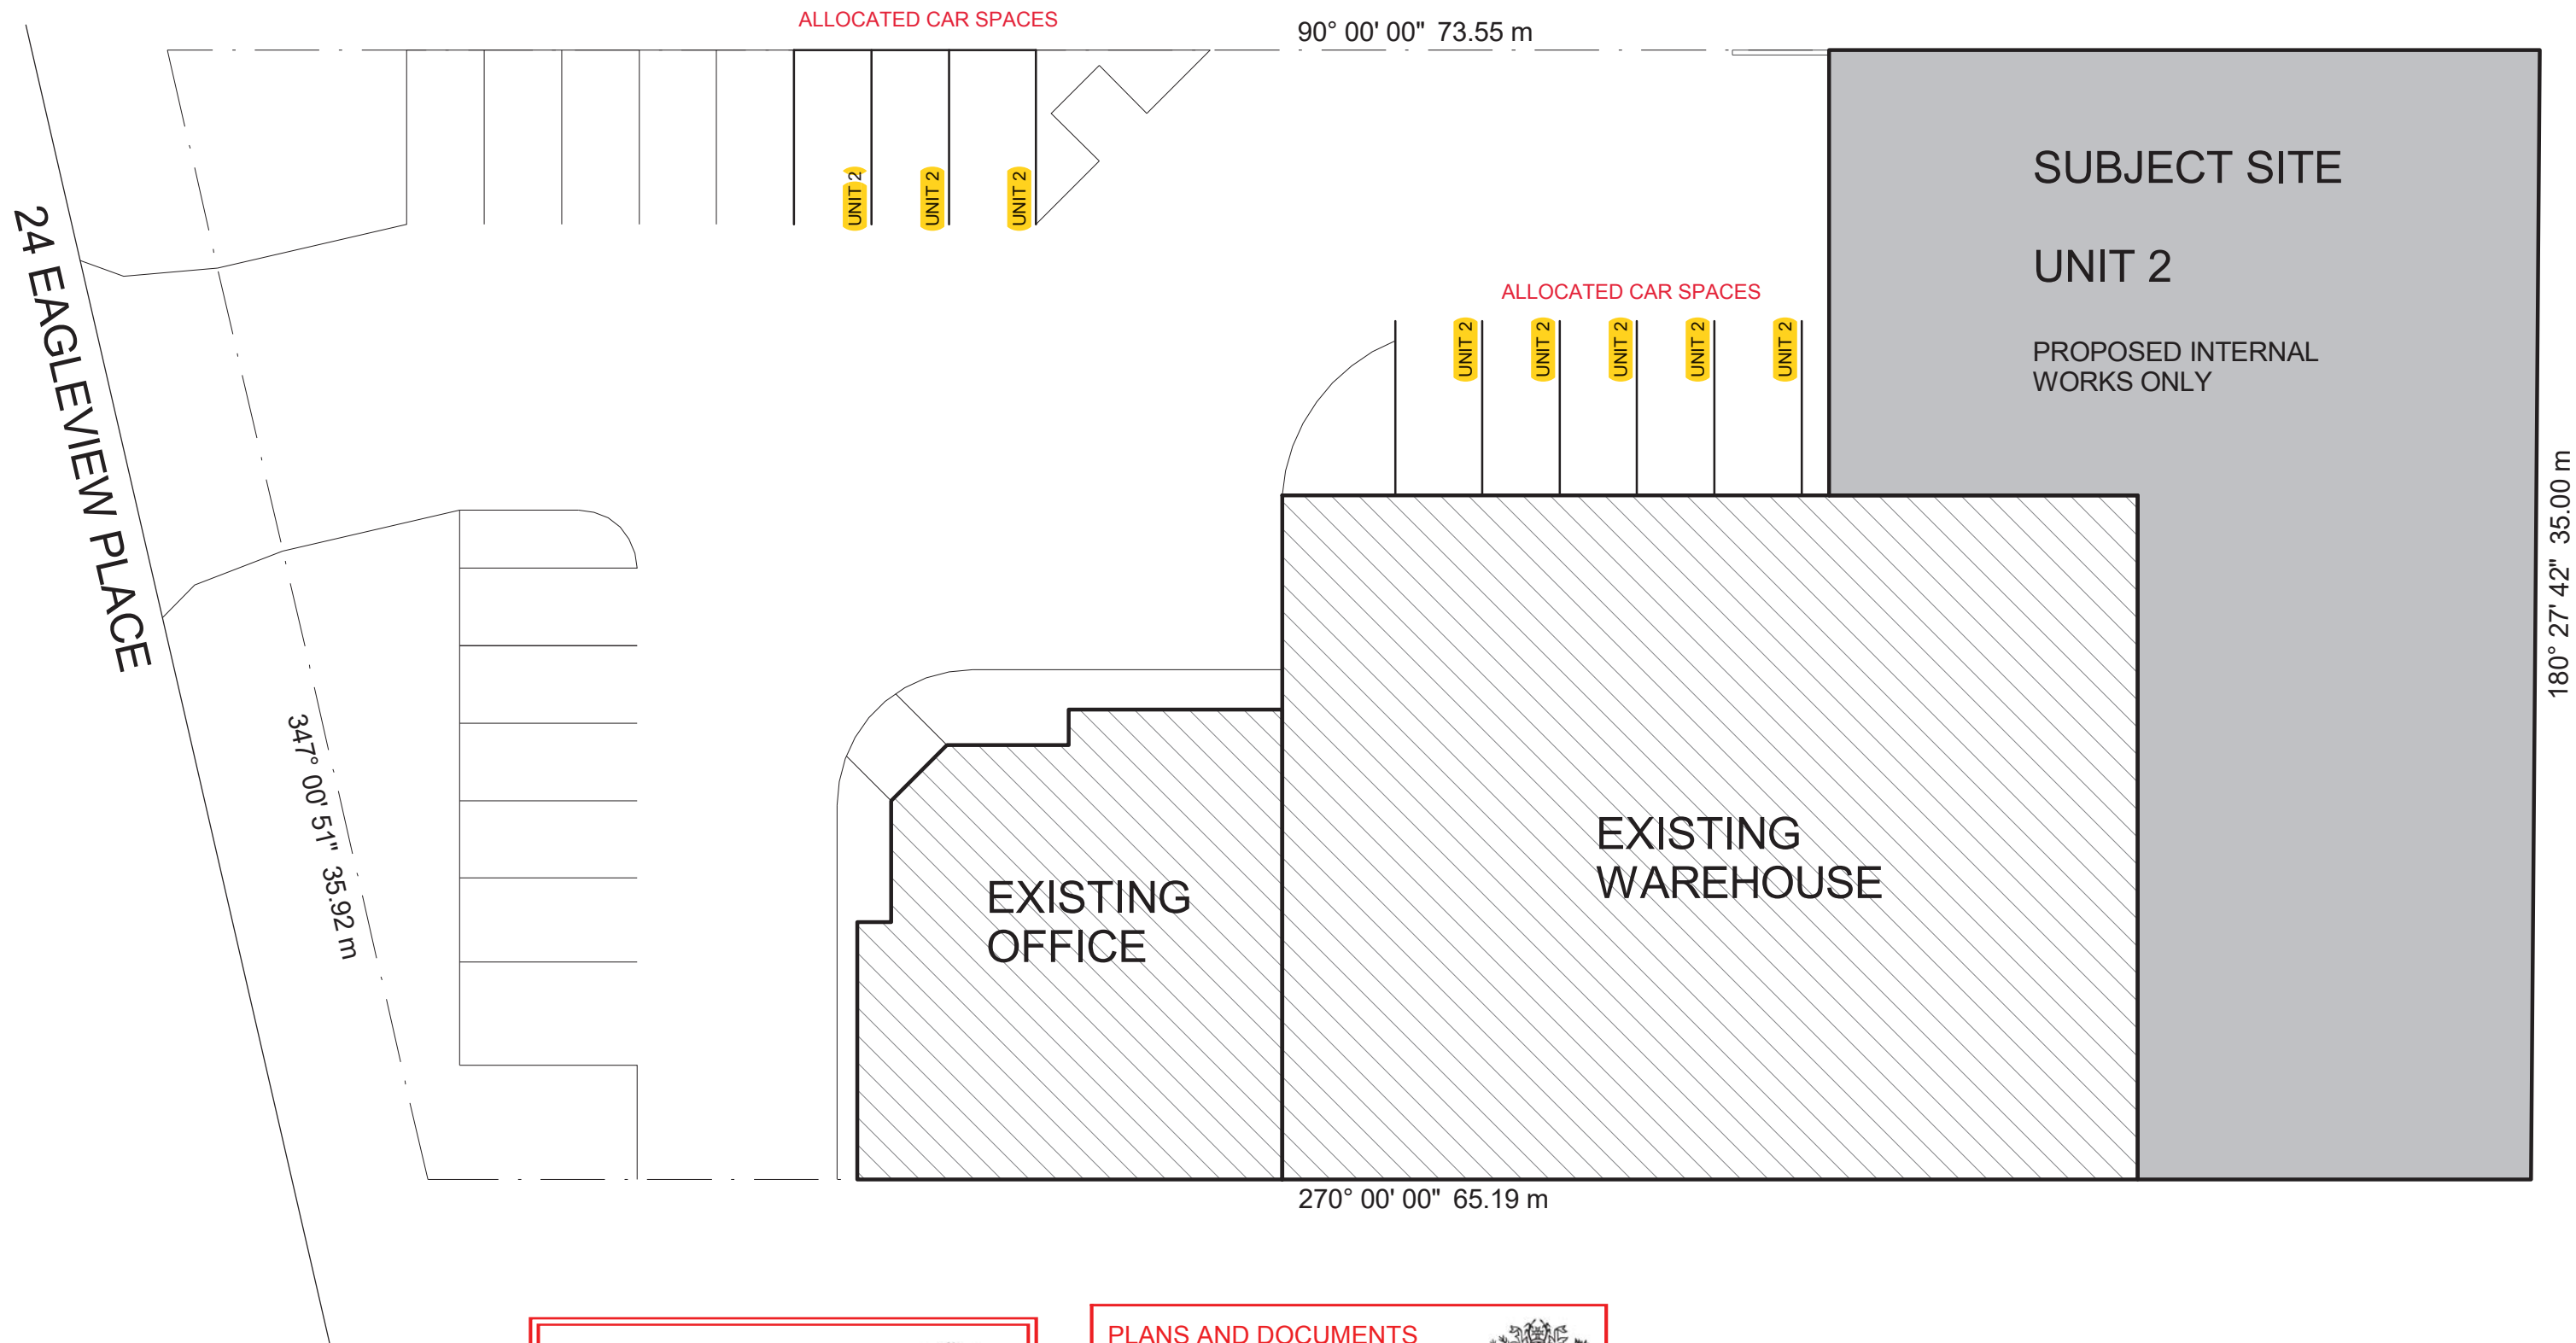

AMENDED IN RED

By: Brianna Fyffe

Date: 23 MAY 2018



PLANS AND DOCUMENTS
referred to in the PDA
DEVELOPMENT APPROVAL

Approval no: DEV2018/929

Date: 29 May 2018



PAWS & RELAX
SITE PLAN

UNIT 2 / 24 EAGLEVIEW PLACE
EAGLE FARM QLD 4009

0m 5m 10m

SCALE 1:200 @ A3
ISSUE: 1

DATED: 23/05/2018

NOTE: DIMENSIONS ARE APPROXIMATE ONLY


AMENDED IN RED

By: Brianna Fyffe

Date: 23 MAY 2018




Queensland
Government

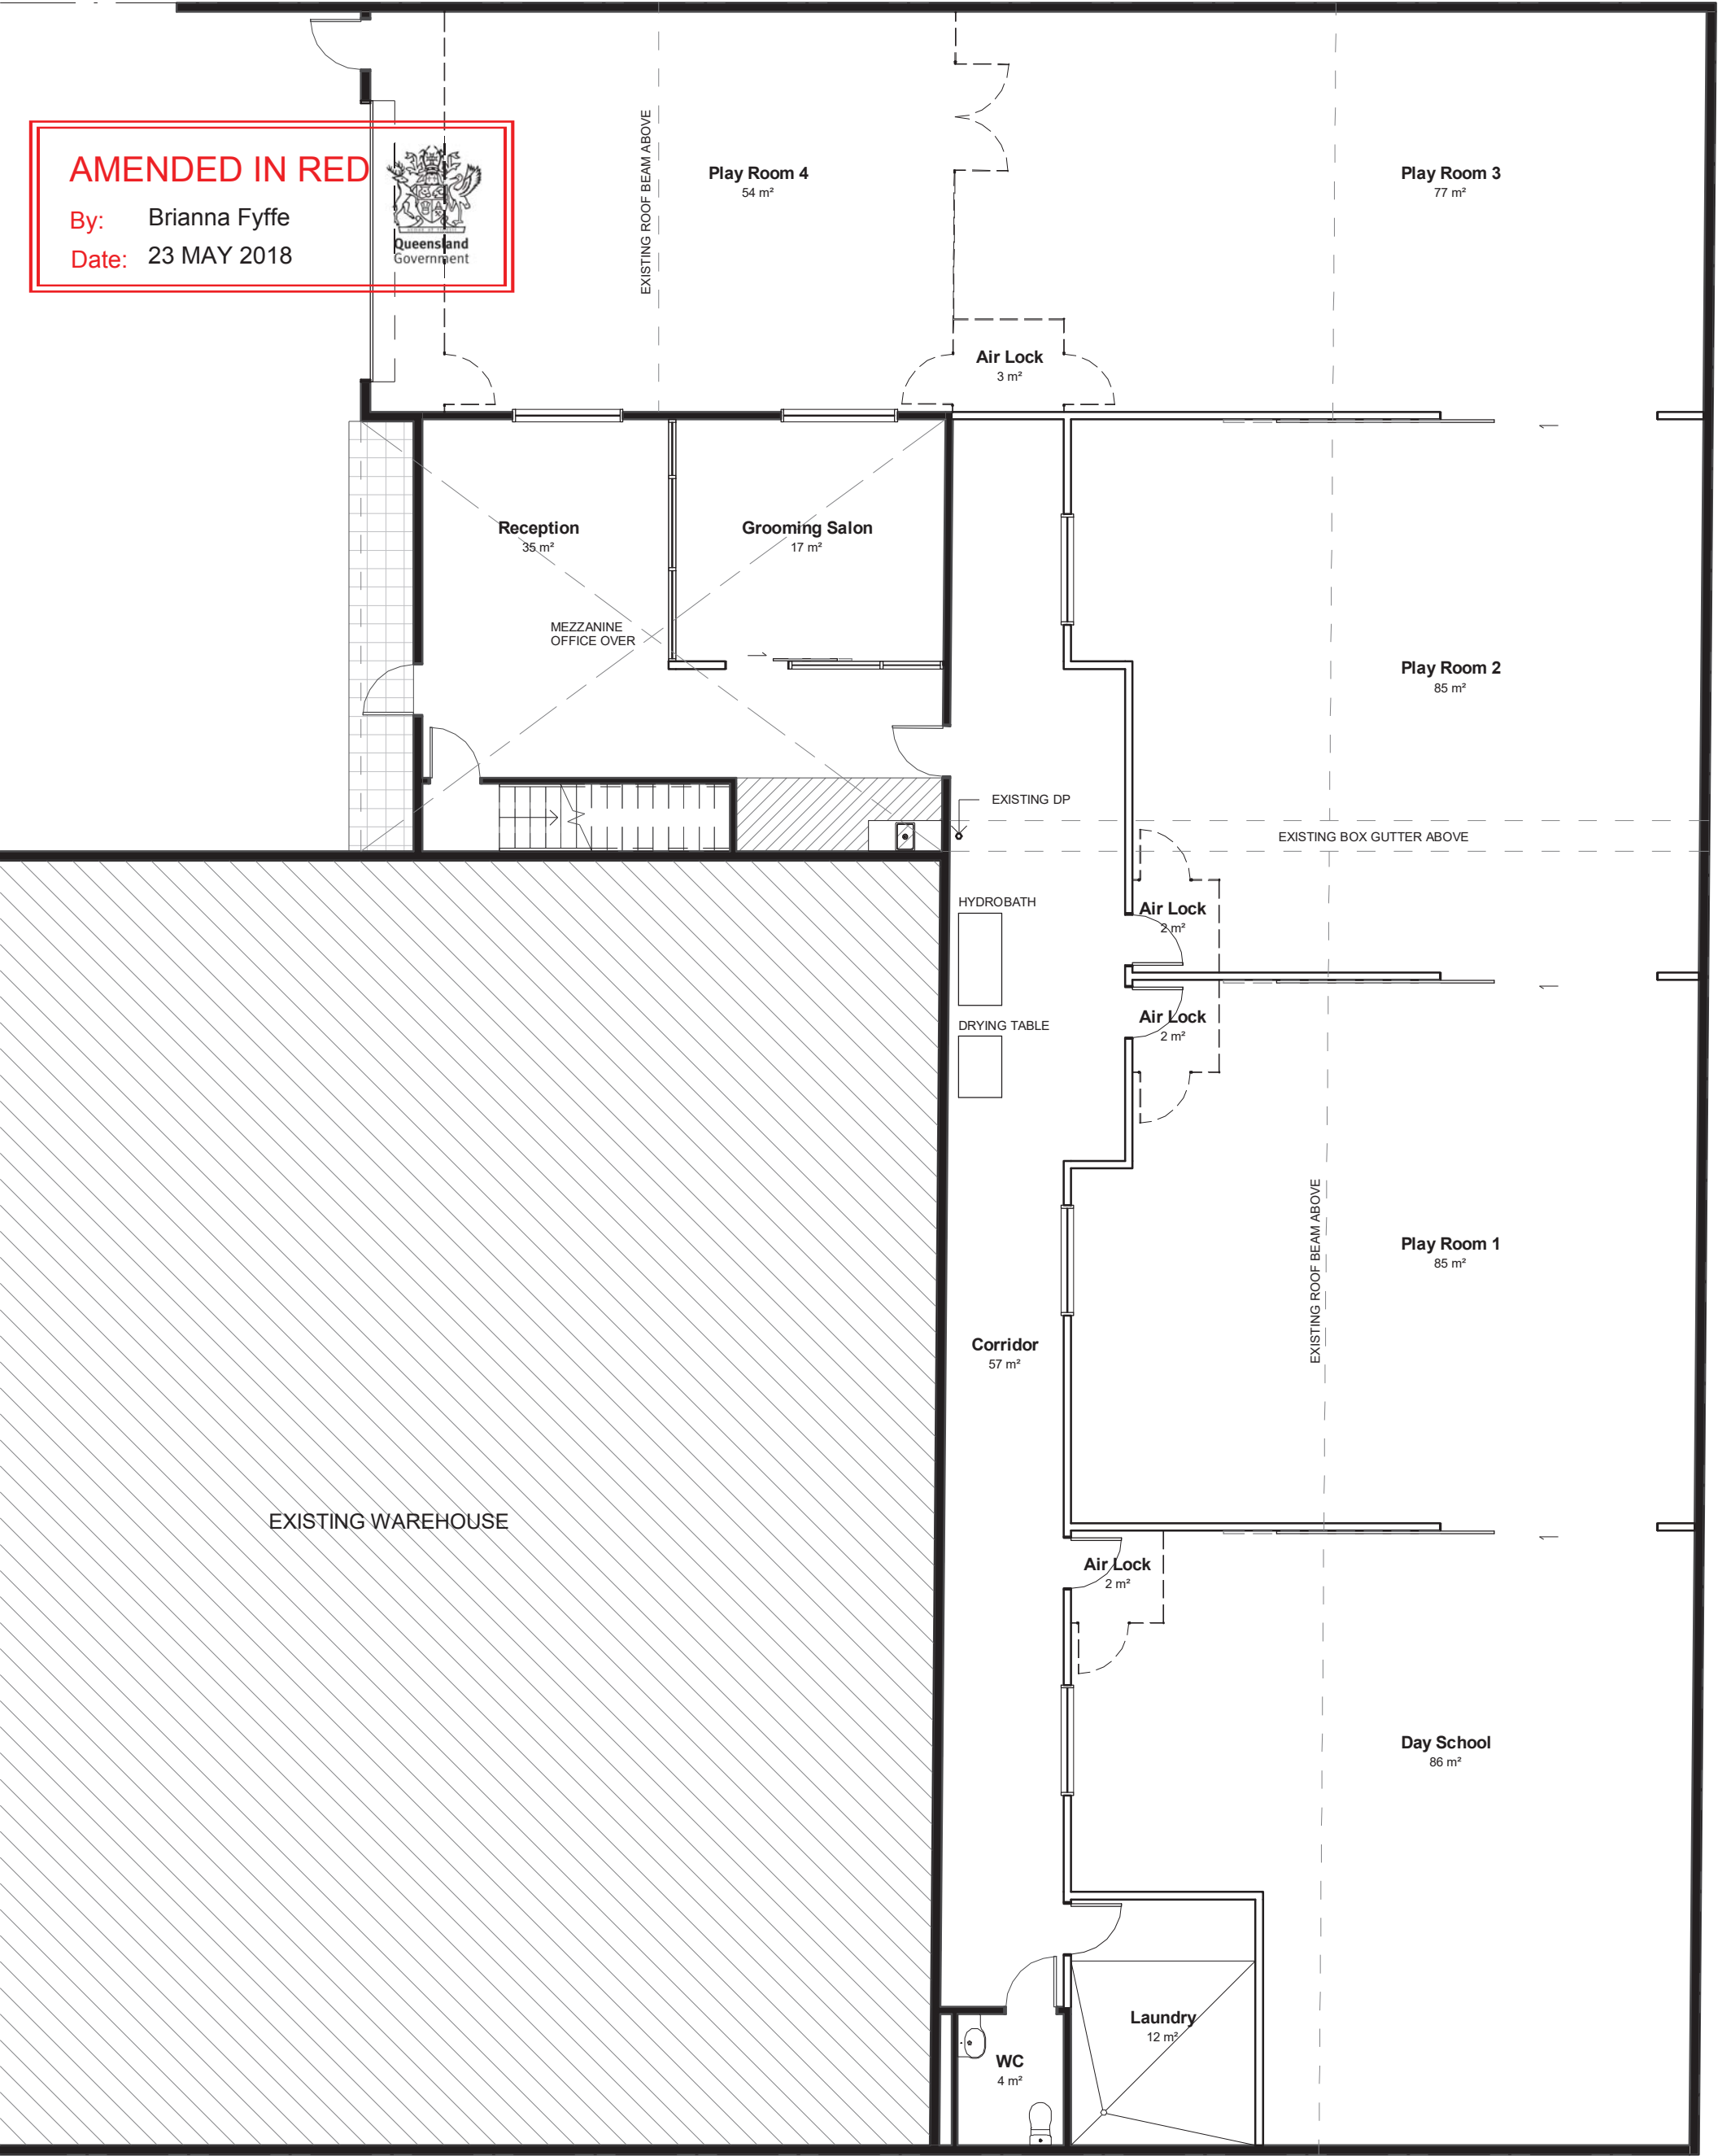

PAWS & RELAX

PROPOSED FLOOR PLAN

UNIT 2 / 24 EAGLEVIEW PLACE
EAGLE FARM QLD 4009

 

SCALE 1:100 @ A3
ISSUE: 1

DATED: 23/05/2018

PLANS AND DOCUMENTS
referred to in the PDA
DEVELOPMENT APPROVAL


Approval no: DEV2018/929

Date: 29 May 2018



Queensland
Government

- EXISTING WALL
- NEW WALL
- NEW FENCE / GATE

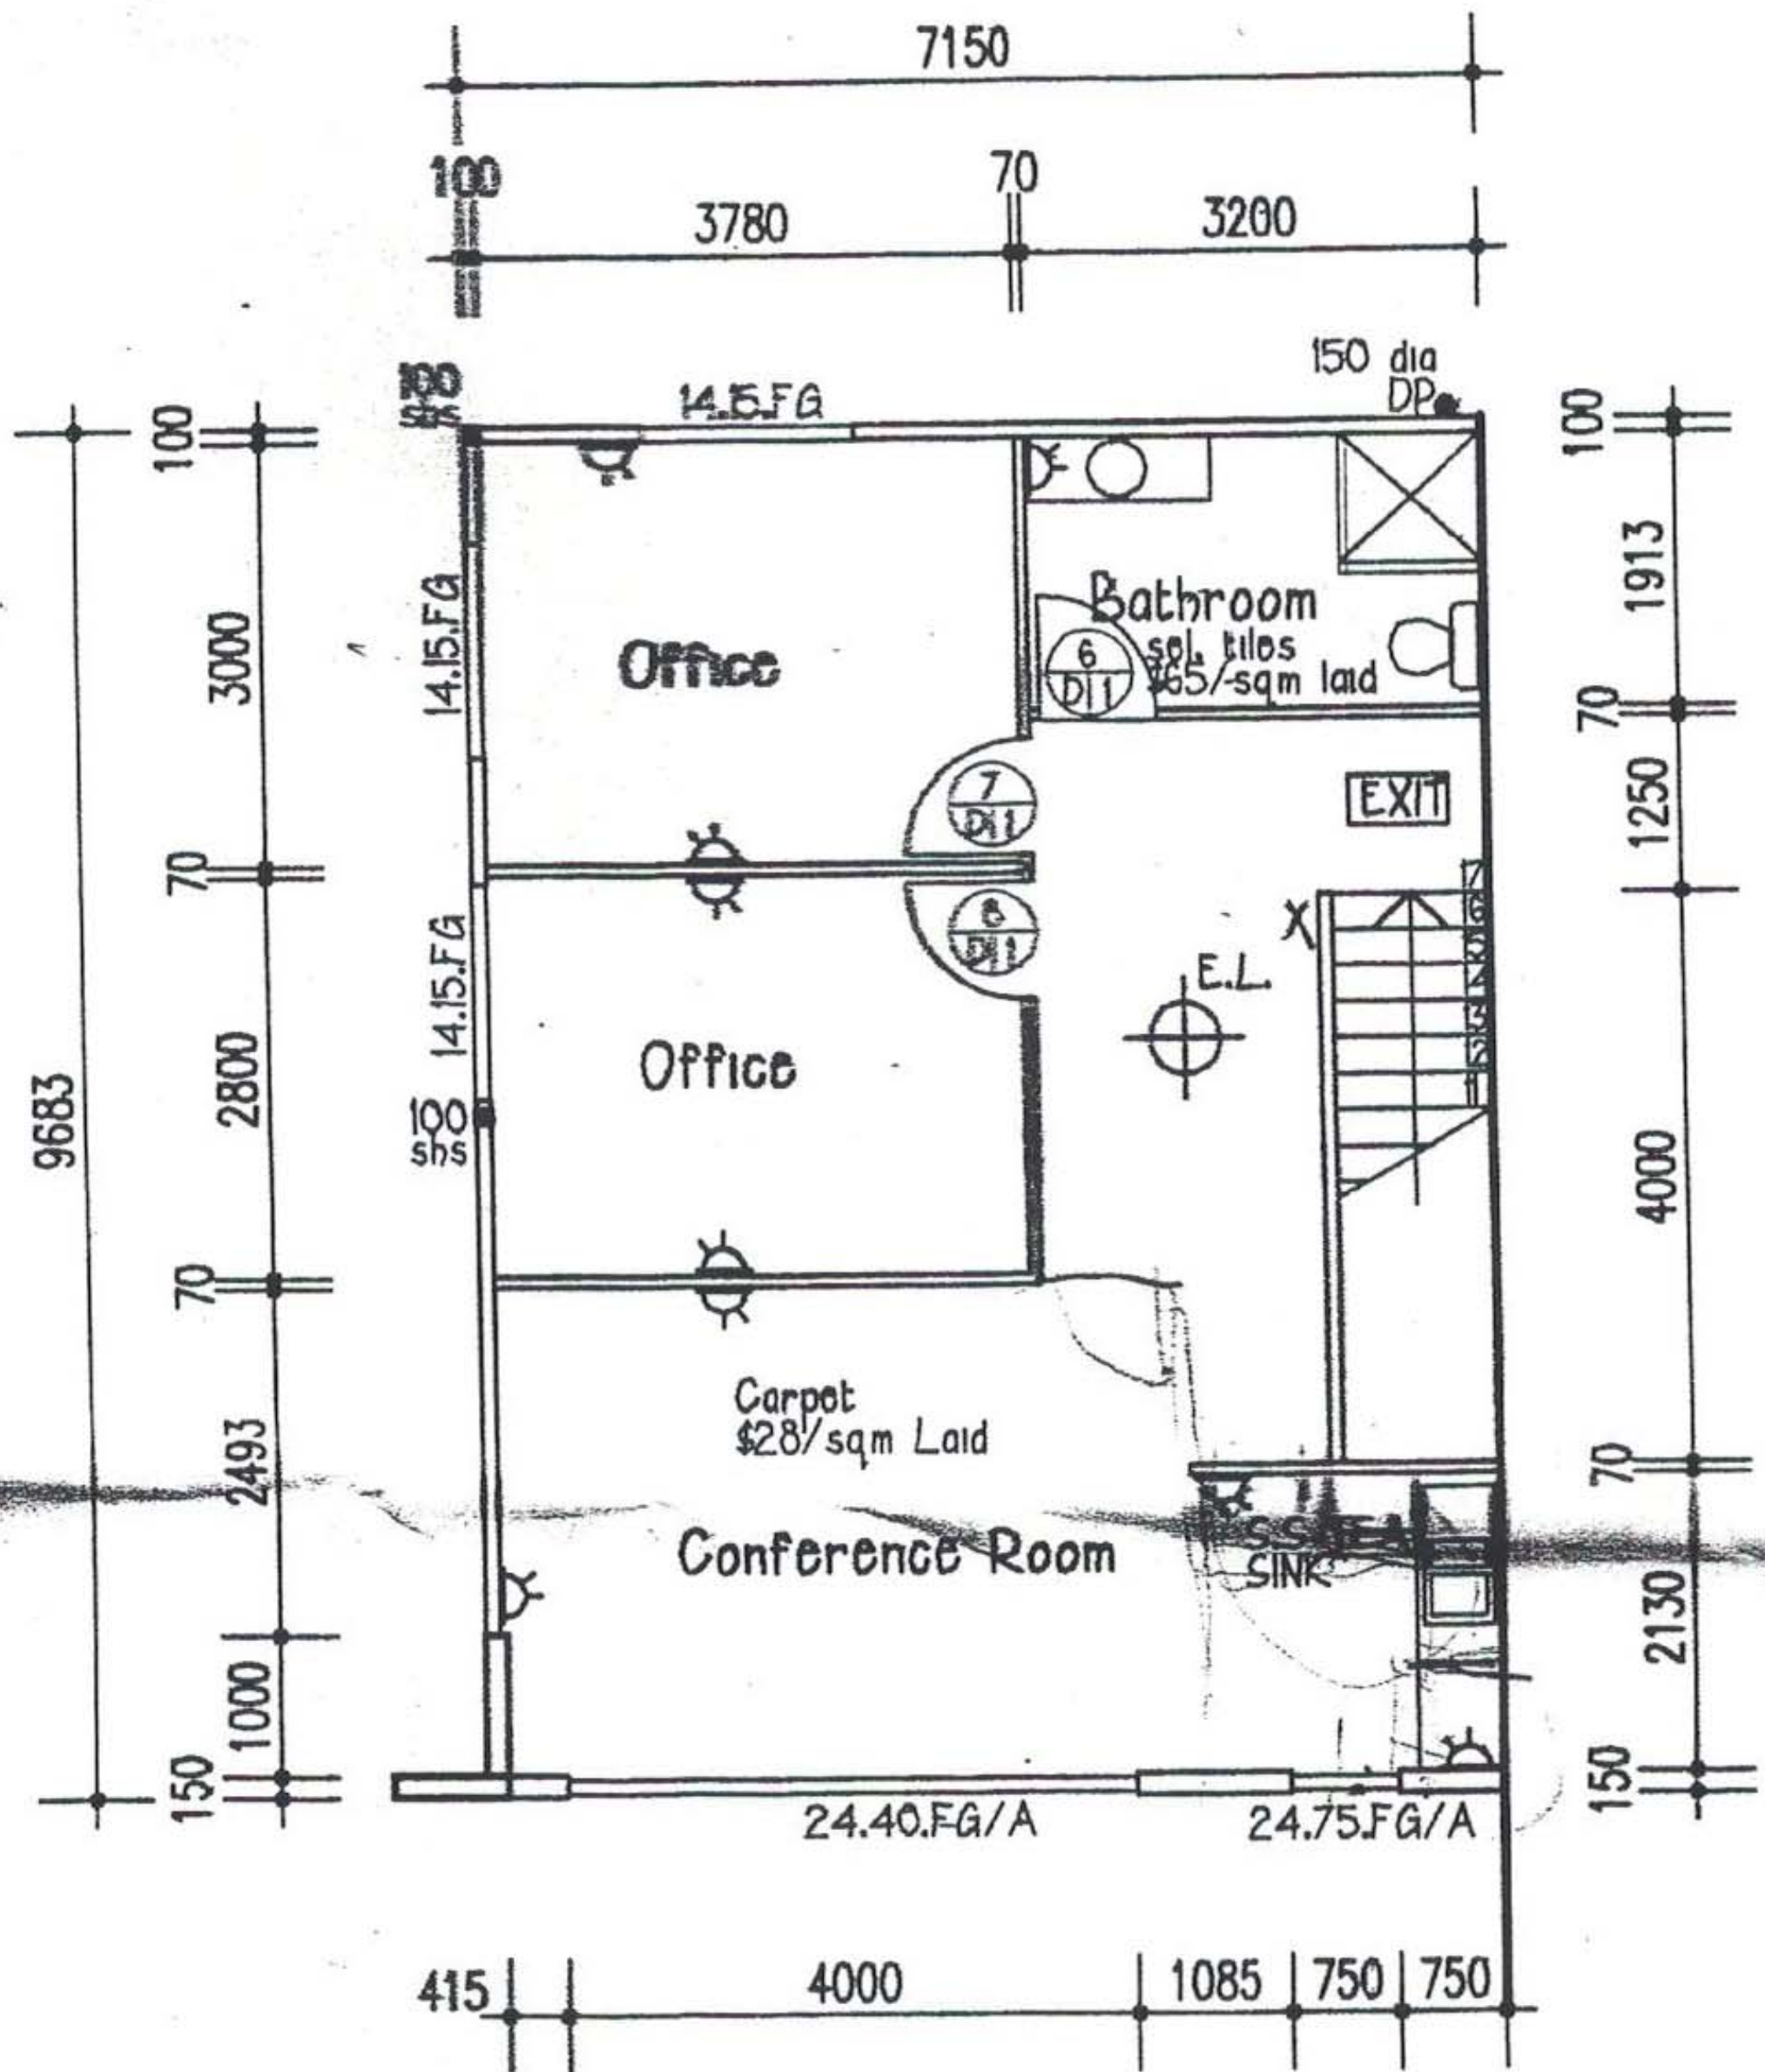

AMENDED IN RED

By: Brianna Fyffe

Date: 23 MAY 2018



PLANS AND DOCUMENTS
referred to in the PDA
DEVELOPMENT APPROVAL

Approval no: DEV2018/929

Date: 29 May 2018



MEZZANINE FLOOR

DATED: 23/05/2018