

THOMPSON STREET

PLANS AND DOCUMENTS  
referred to in the PDA  
DEVELOPMENT APPROVAL

Approval no: DEV2017/847

Date: 13 June 2018



EXISTING NEIGHBOURING BUILDING

## DEVELOPMENT SCHEDULE

### CHILDCARE PLACES


|           |             |
|-----------|-------------|
| 0-2 YEARS | 8 CHILDREN  |
| 2-3 YEARS | 20 CHILDREN |
| 3-5 YEARS | 44 CHILDREN |
| TOTAL     | 72 CHILDREN |

EXISTING NEIGHBOURING  
BUILDING

## AMENDED IN RED

By: Matthew Brown

Date: 12 June 2018

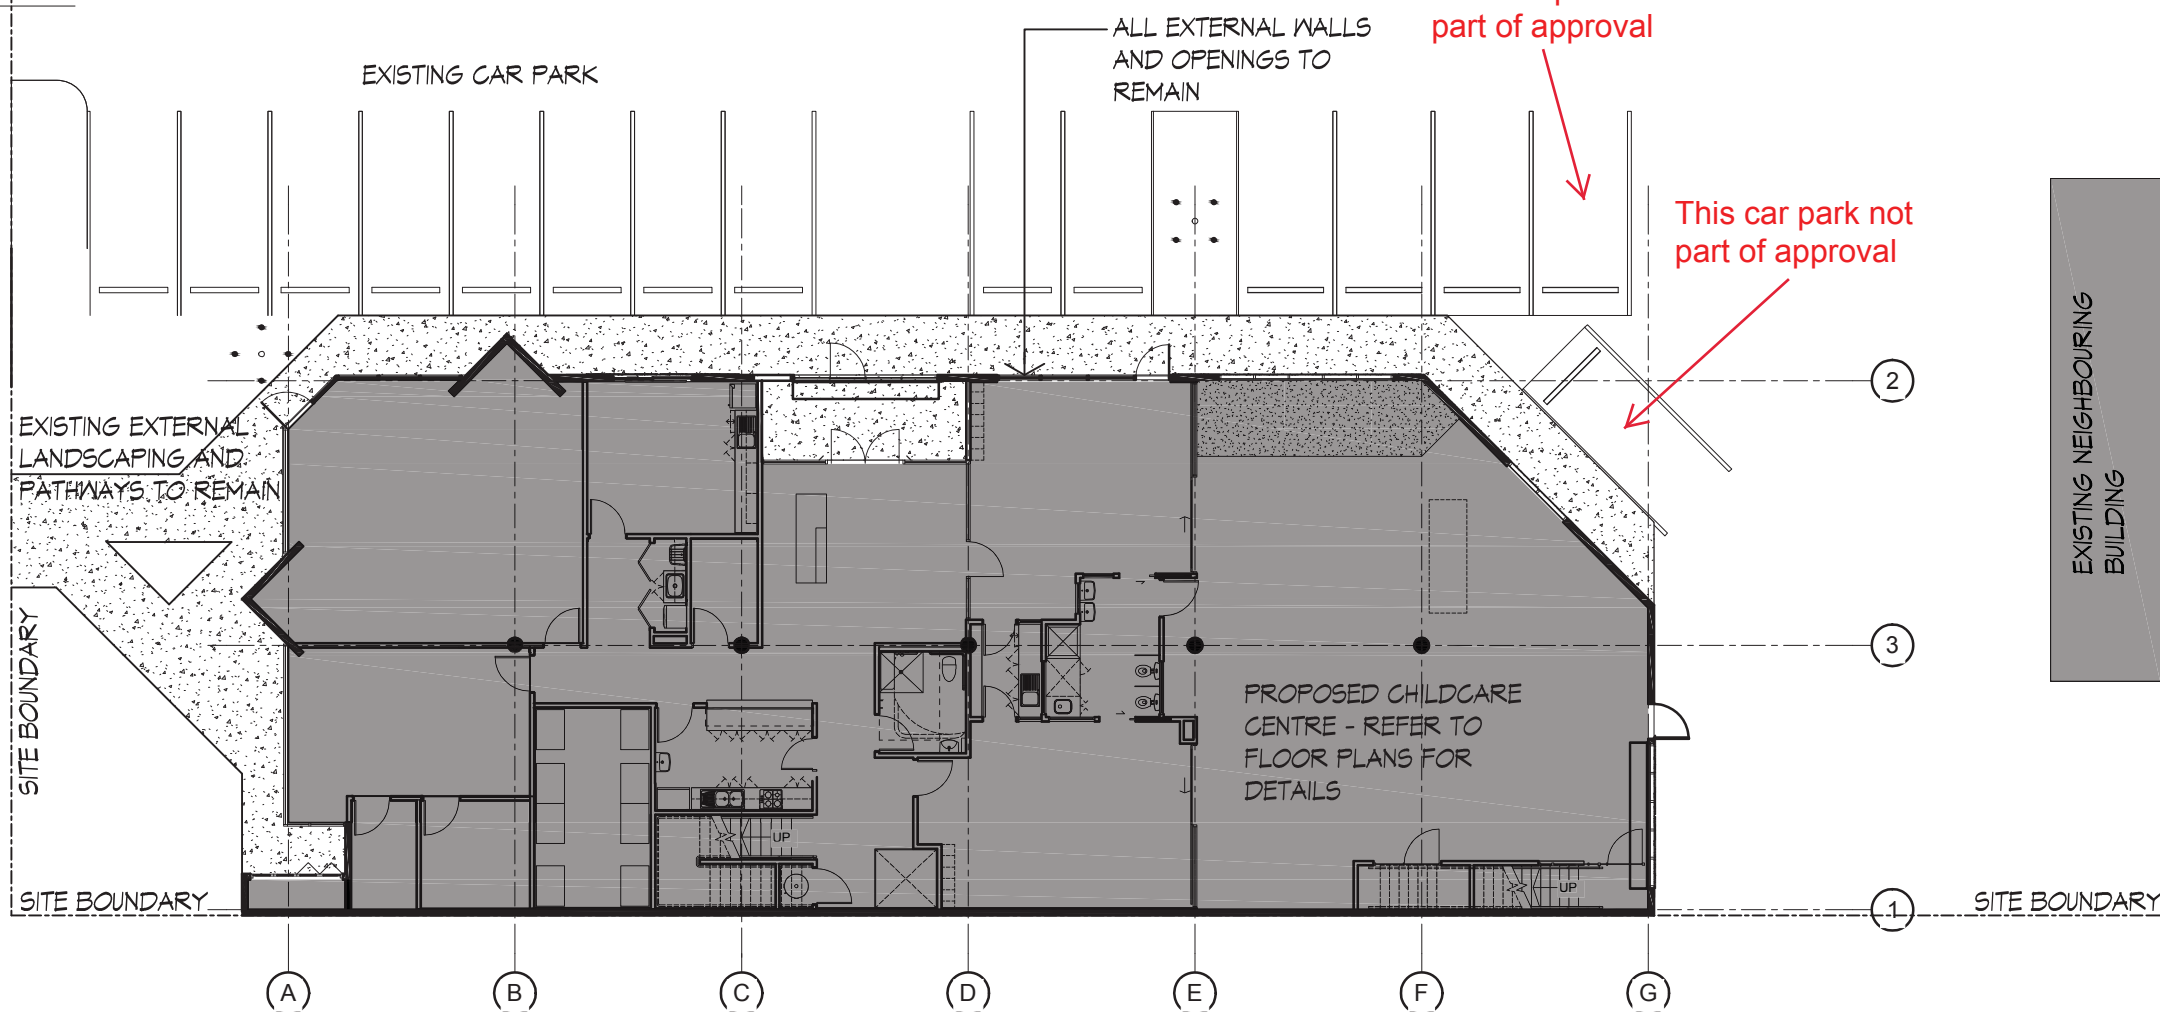

1

## SITE PLAN

SCALE: 1:200 @ A3

PROJECT **BOWEN HILLS CHILDCARE**  
LOCATION **THOMPSON STREET, BOWEN HILLS**  
CLIENT **TMG**  
TITLE **SITE PLAN**

This drawing is the copyright of HUSBAND ARCHITECTS. It may not be used, retained or copied without written authority



ABN 52 104 671 801  
30 Bishop St, Kelvin Grove  
PO Box 245, Spring Hill Q 4004  
P 07 3856 4955 F 07 3352 7626  
E admin@thallonmole.com



SCALE: 1:200 @ A3  
DRAWN BY: NR  
ISSUE DATE: 23/01/18  
JOB NO 1692  
DWG No. DA01  
ISSUE P1

AMENDED IN RED

By: Matthew Brown

Date: 12 June 2018



This car park not part of approval

EXISTING ROLLER DOOR OVER

SAFETY ZONE

STAFF ROOM

ACTIVE PLAY AREA  
56 SQ.METRES

RECEPTION

10 2-3Y  
32.8 m<sup>2</sup>

LAUNDRY

OFFICE

ACTIVE PLAY 1  
140.6 m<sup>2</sup>

8 x 0-2YR OLDS  
26 SQ.METRES

10 2-3Y  
32.7 m<sup>2</sup>

KITCHEN

PWD 1

AMENITIES 2

External doors and windows doors to remain closed in accordance with approved Acoustic Report

AMENITIES 1

SLEEP

UP

LIFT

STORE  
3.6 m<sup>2</sup>

UP

A

B

C

D

E

F

G

1

## GROUND FLOOR PLAN

SCALE: 1:100 @ A3

PLANS AND DOCUMENTS  
referred to in the PDA  
DEVELOPMENT APPROVAL

Approval no: DEV2017/847

Date: 13 June 2018



PROJECT **BOWEN HILLS CHILDCARE**  
LOCATION **THOMPSON STREET, BOWEN HILLS**  
CLIENT **TMG**  
TITLE **GROUND FLOOR PLAN**

This drawing is the copyright of HUSBAND ARCHITECTS. It may not be used, retained or copied without written authority



ABN 52 104 671 801  
30 Bishop St, Kelvin Grove  
PO Box 245, Spring Hill Q 4004  
P 07 3856 4955 F 07 3352 7626  
E admin@thallonmole.com




SCALE: 1:100 @ A3  
DRAWN BY: NR  
ISSUE DATE: 23/01/18  
JOB NO 1692  
DWG No. DA02  
ISSUE P1

AMENDED IN RED

By: Matthew Brown

Date: 12 June 2018

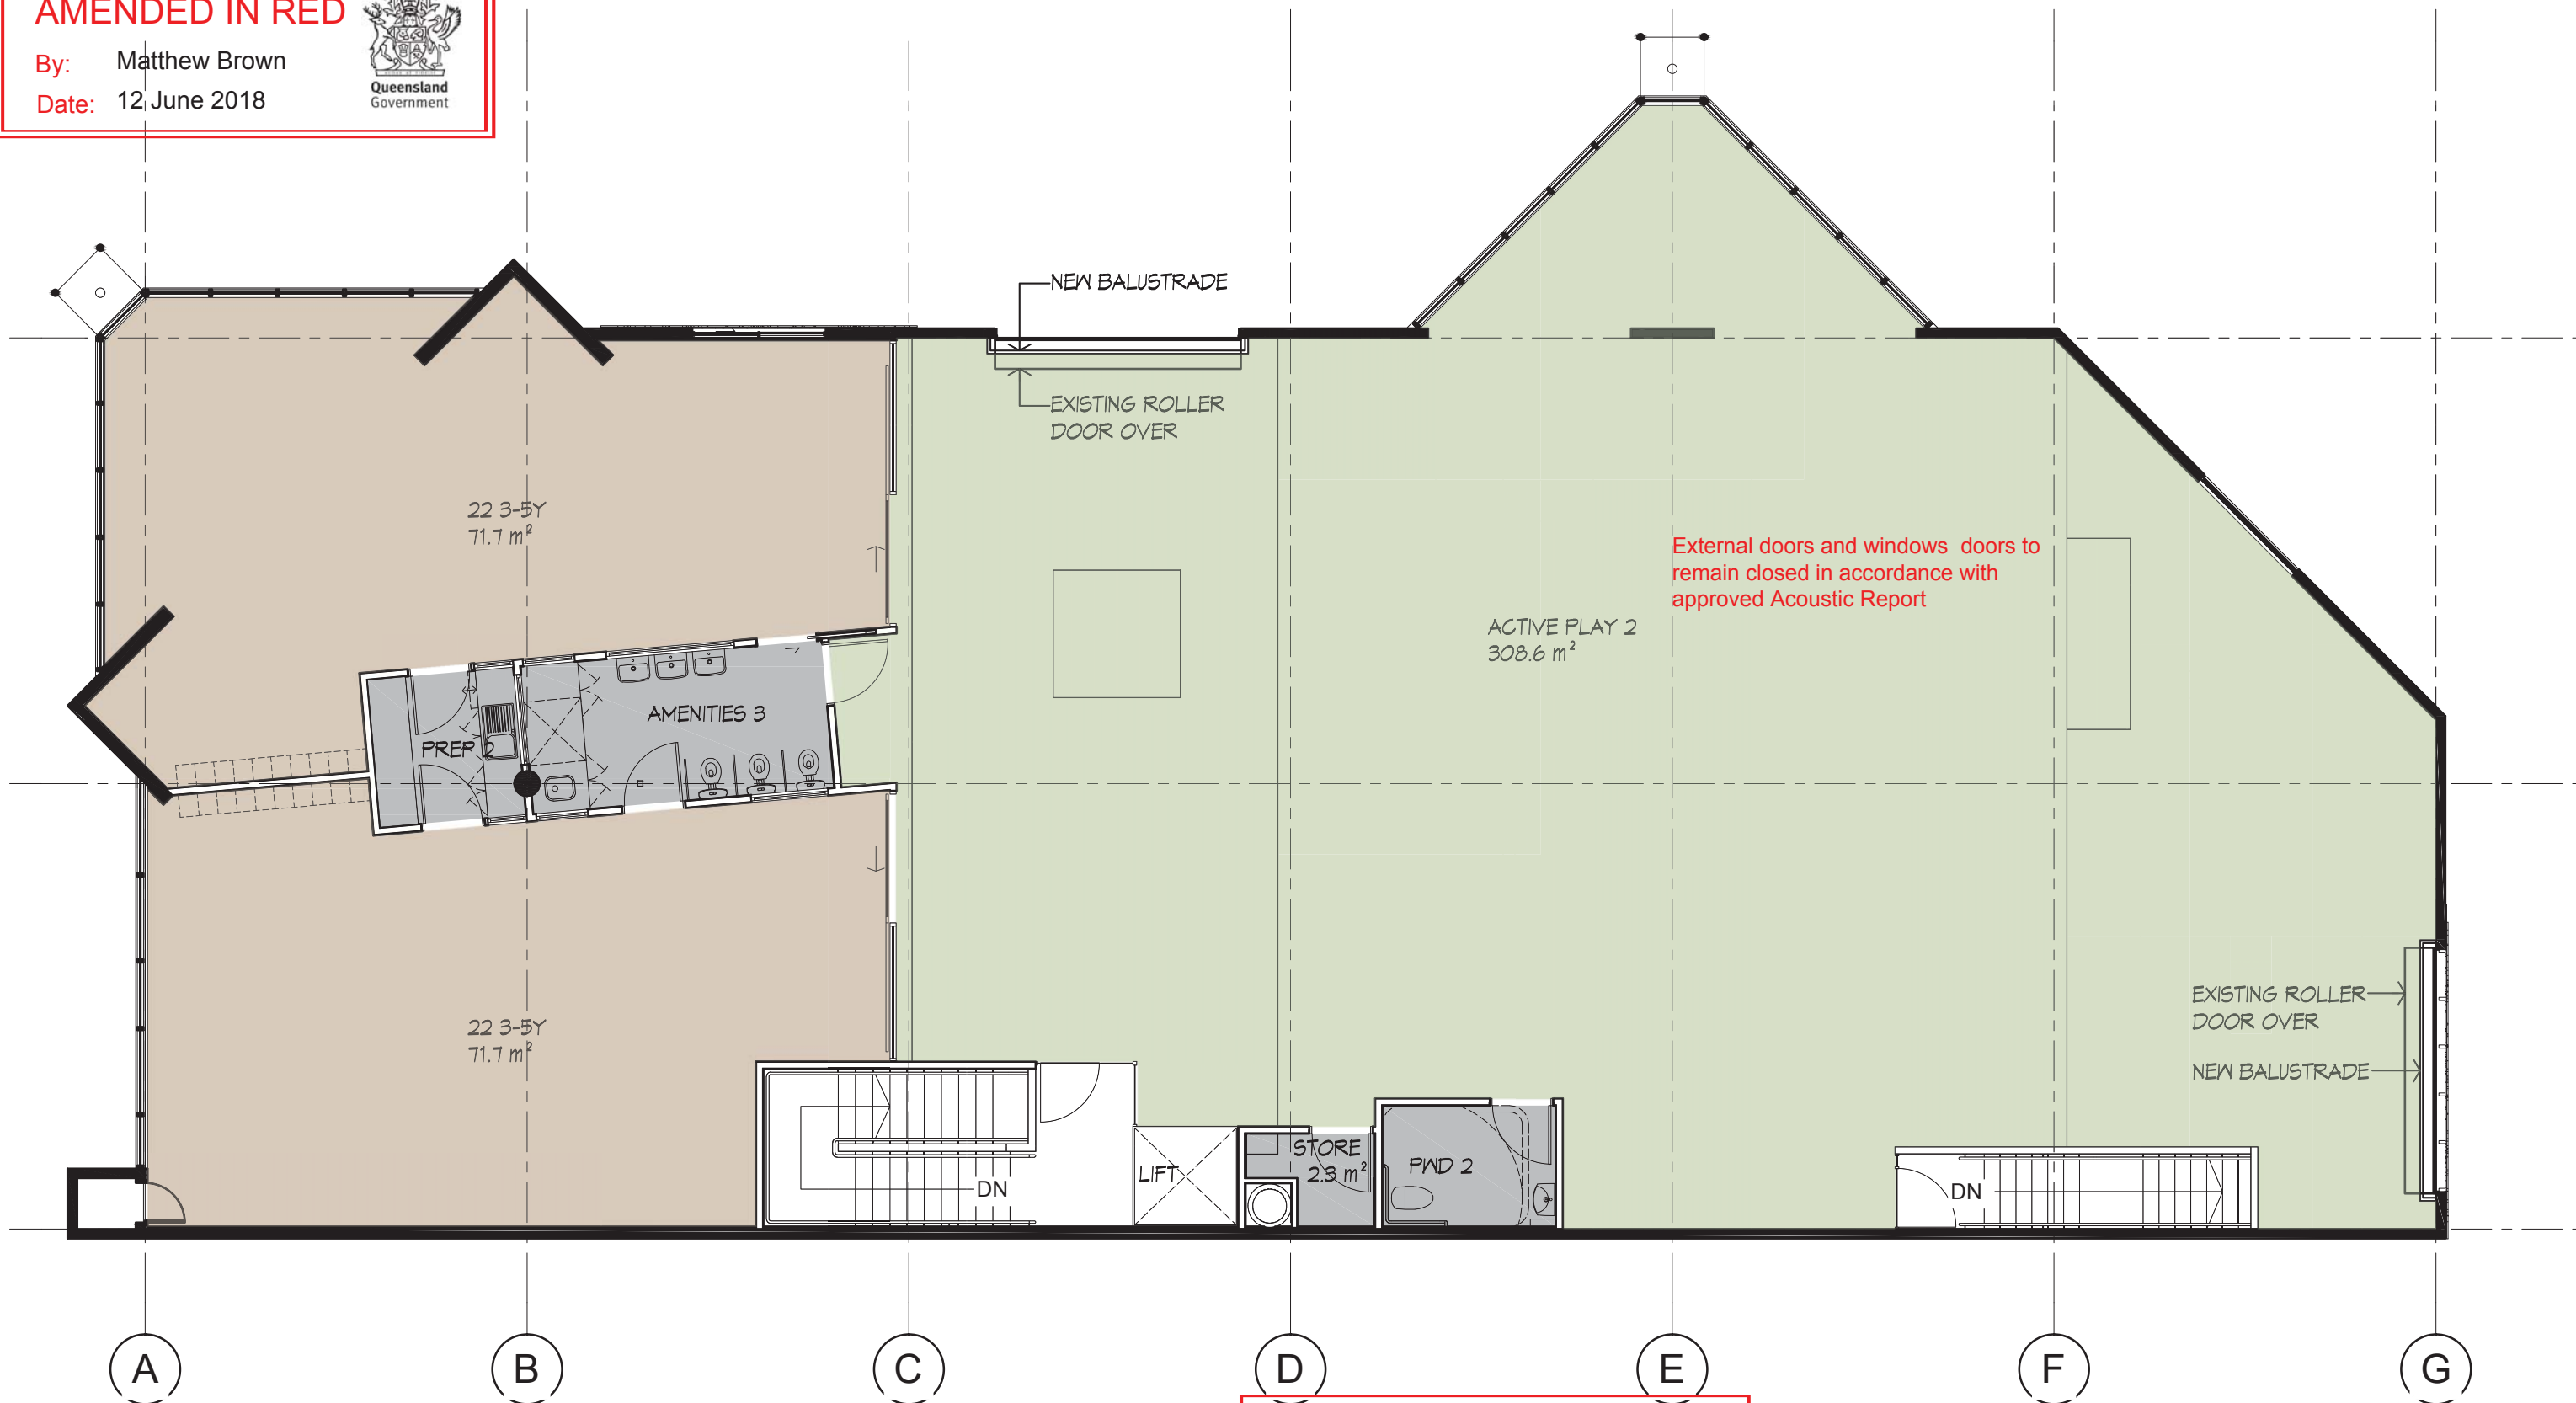

1

## UPPER FLOOR PLAN

SCALE: 1:100 @ A3

PLANS AND DOCUMENTS  
referred to in the PDA  
DEVELOPMENT APPROVAL

Approval no: DEV2017/847

Date: 13 June 2018



PROJECT **BOWEN HILLS CHILDCARE**  
LOCATION **THOMPSON STREET, BOWEN HILLS**  
CLIENT **TMG**  
TITLE **UPPER FLOOR PLAN**

This drawing is the copyright of HUSBAND ARCHITECTS. It may not be used, retained or copied without written authority



ABN 52 104 671 801  
30 Bishop St, Kelvin Grove  
PO Box 245, Spring Hill Q 4004  
P 07 3856 4955 F 07 3352 7626  
E admin@thallonmole.com



SCALE: 1:100 @ A3  
DRAWN BY: NR  
ISSUE DATE: 23/01/18  
JOB NO 1692  
DWG No. DA03  
ISSUE P1