
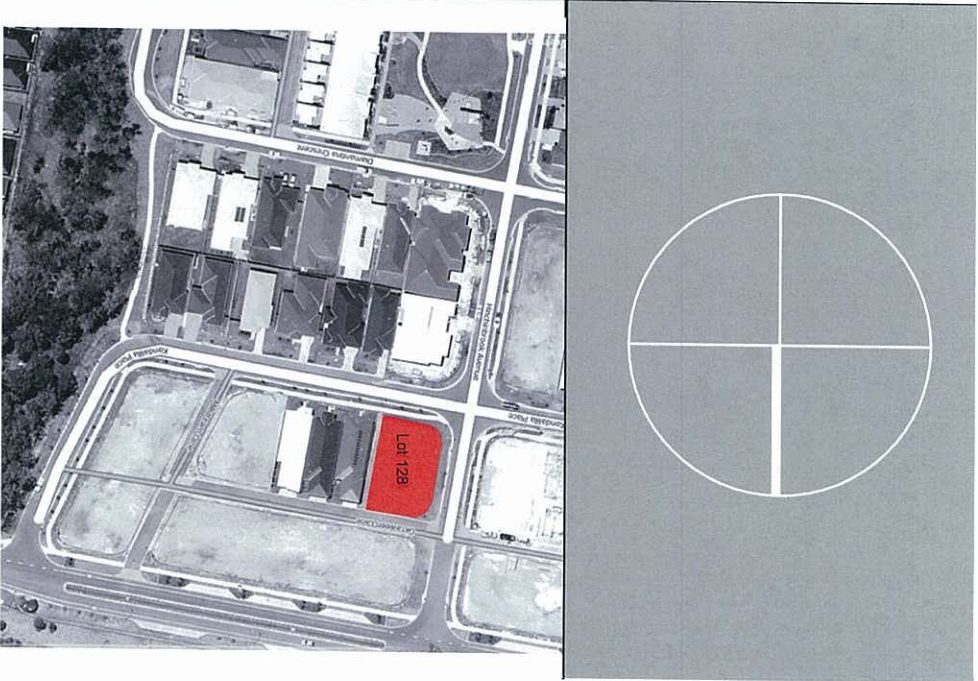


Hinchinbrook Avenue

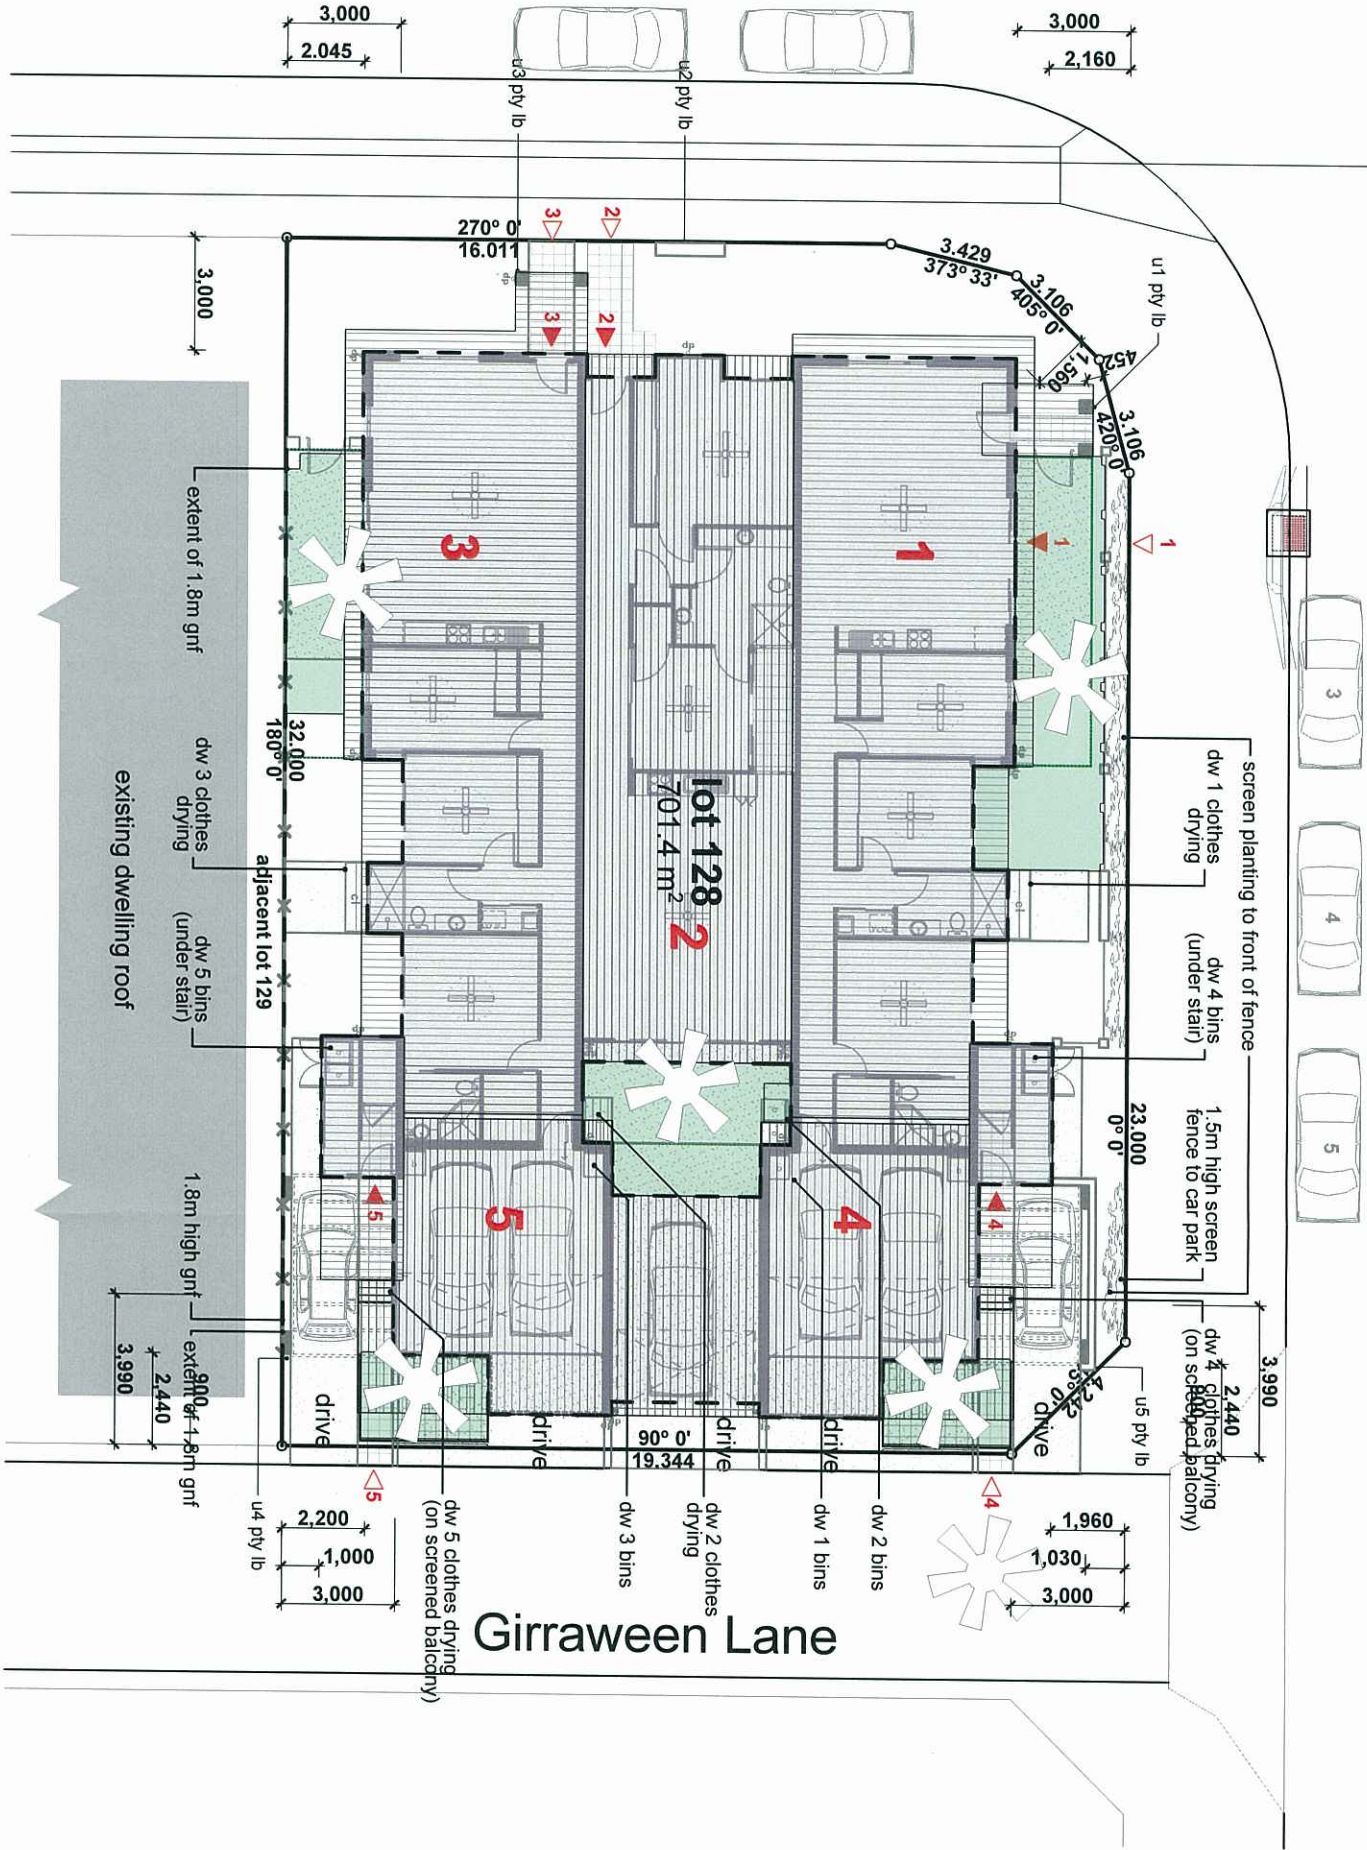

- Notes:
- 1. Lighting will be designed to light up the buildings and vegetated areas only, without overspill to other buildings or the sky.
 - 2. Detailed landscape plans will be designed to reflect the character of the location.
 - 3. Provide hose cocks to all carports and/or one garage bay for car washing.

This plan may not be photocopied without the express written authority of the author. The author is not responsible for any errors or omissions in this plan. 

AMMENDMENTS

	A	B	C
20.02.12	Builder's Pricing	ad	AD
17.04.12	For Valuation	ad	AD
23.04.12	Development Application	tb	AD

Dwelling 1

108.7 m²

19.5 m²

Dwelling 2

101.6 m²

16.0 m²

Dwelling 3

111.7 m²

12.6 m²

Dwelling 4

69.2 m²

5.6 m²

Dwelling 5

69.2 m²

5.6 m²

cover based on lot size 701.4 m²

18.7m2

??%

Client

Crown Property Pty Ltd

Crown property

Project Name

MFD Dwellings, Fitzgibbon Chase

Status:

BA

Date:

23.04.12

Scale:

1:200

@ A3

Drawn by:

tb

Drawing Title:

Site & Location Plan

Project No:

CR0128

Drawing No.:


C BA 01.01

128

degenhart

SHEDD

PLANS AND DOCUMENTS
referred to in the ULDA
APPROVAL dated 31/05/12

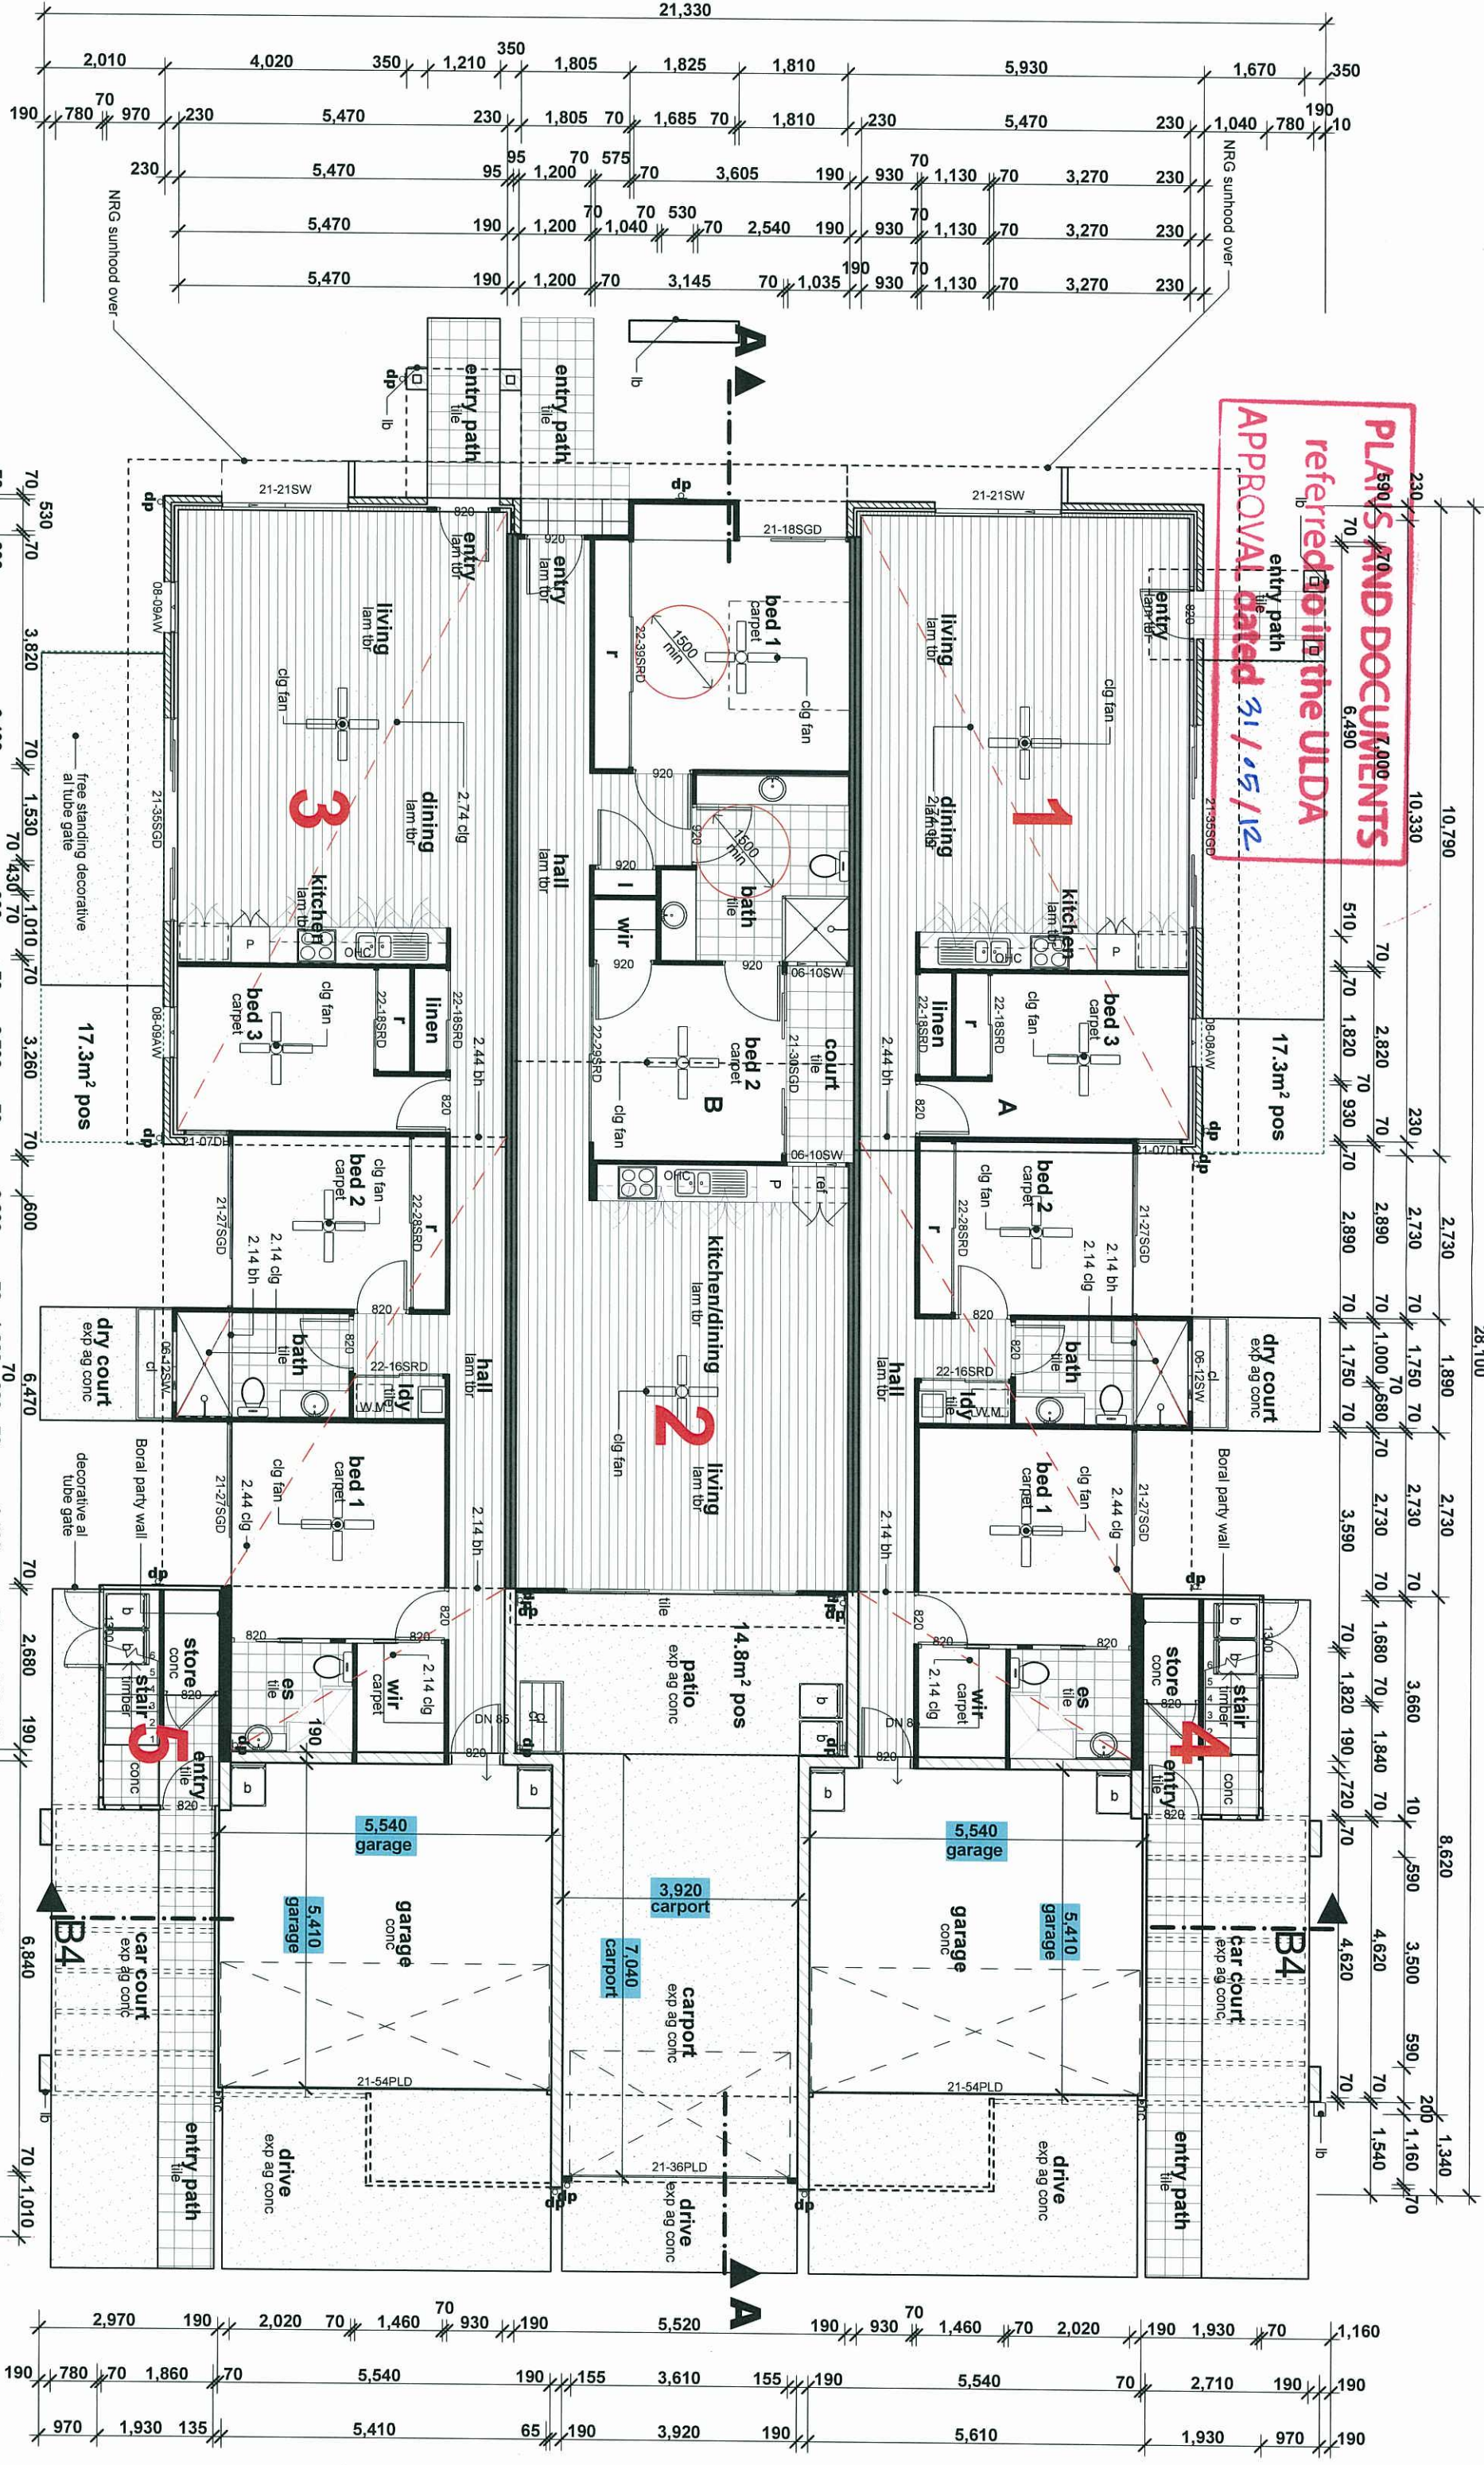

This plan may not be photocopied without the express written authority of the Urban Land Development Authority (ULDA). The copyright of these drawings remains in the ownership and control of the ULDA unless express permission is given in writing. The drawings are the property of the ULDA and are not to be used for any other purpose without the express written authority of the ULDA. The drawings are the property of the ULDA and are not to be used for any other purpose without the express written authority of the ULDA.

Figure dimensions take precedence over scaled values.
DO NOT SCALE DRAWINGS.

AMENDMENTS			
A	20.02.12	Builder's Pricing	ad AD
B	17.04.12	For Valuation	ad AD
C	23.04.12	Development Application	tb AD

Dwelling 1		Dwelling 2		Dwelling 3		Dwelling 4		Dwelling 5	
gnd	112.2m ²	gnd	101.8m ²	gnd	112.2m ²	gnd	7.8m ²	gnd	7.8m ²
1st	0.0m ²	1st	0.0m ²	1st	0.0m ²	1st	57.1m ²	1st	57.1m ²
total int'l	112.2m ²	total int'l	101.8m ²	total int'l	112.2m ²	total int'l	64.9m ²	total int'l	64.9m ²
ext'l	3.1m ²	ext'l	2.2m ²	ext'l	4.1m ²	ext'l	0.0m ²	ext'l	0.0m ²
1st	32.7m ²	1st	22.5m ²	1st	32.7m ²	1st	12.9m ²	1st	12.9m ²
total ext'l	35.8m ²	total ext'l	24.7m ²	total ext'l	36.8m ²	total ext'l	19.1m ²	total ext'l	19.1m ²
total	148.0m ²	total	146.5m ²	total	149.0m ²	total	84.0m ²	total	84.0m ²

Client: Crown Property Pty Ltd

Project Name: MFD Dwellings, Fitzgibbon Chase

Status: BA Date: 23.04.12


Scale: 1:100 @ A3 Drawn by: tb

Drawing Title: Floor Plan

Project No: CRO128 Drawing No: 128 C BA 02.01

Legend

SHEDD

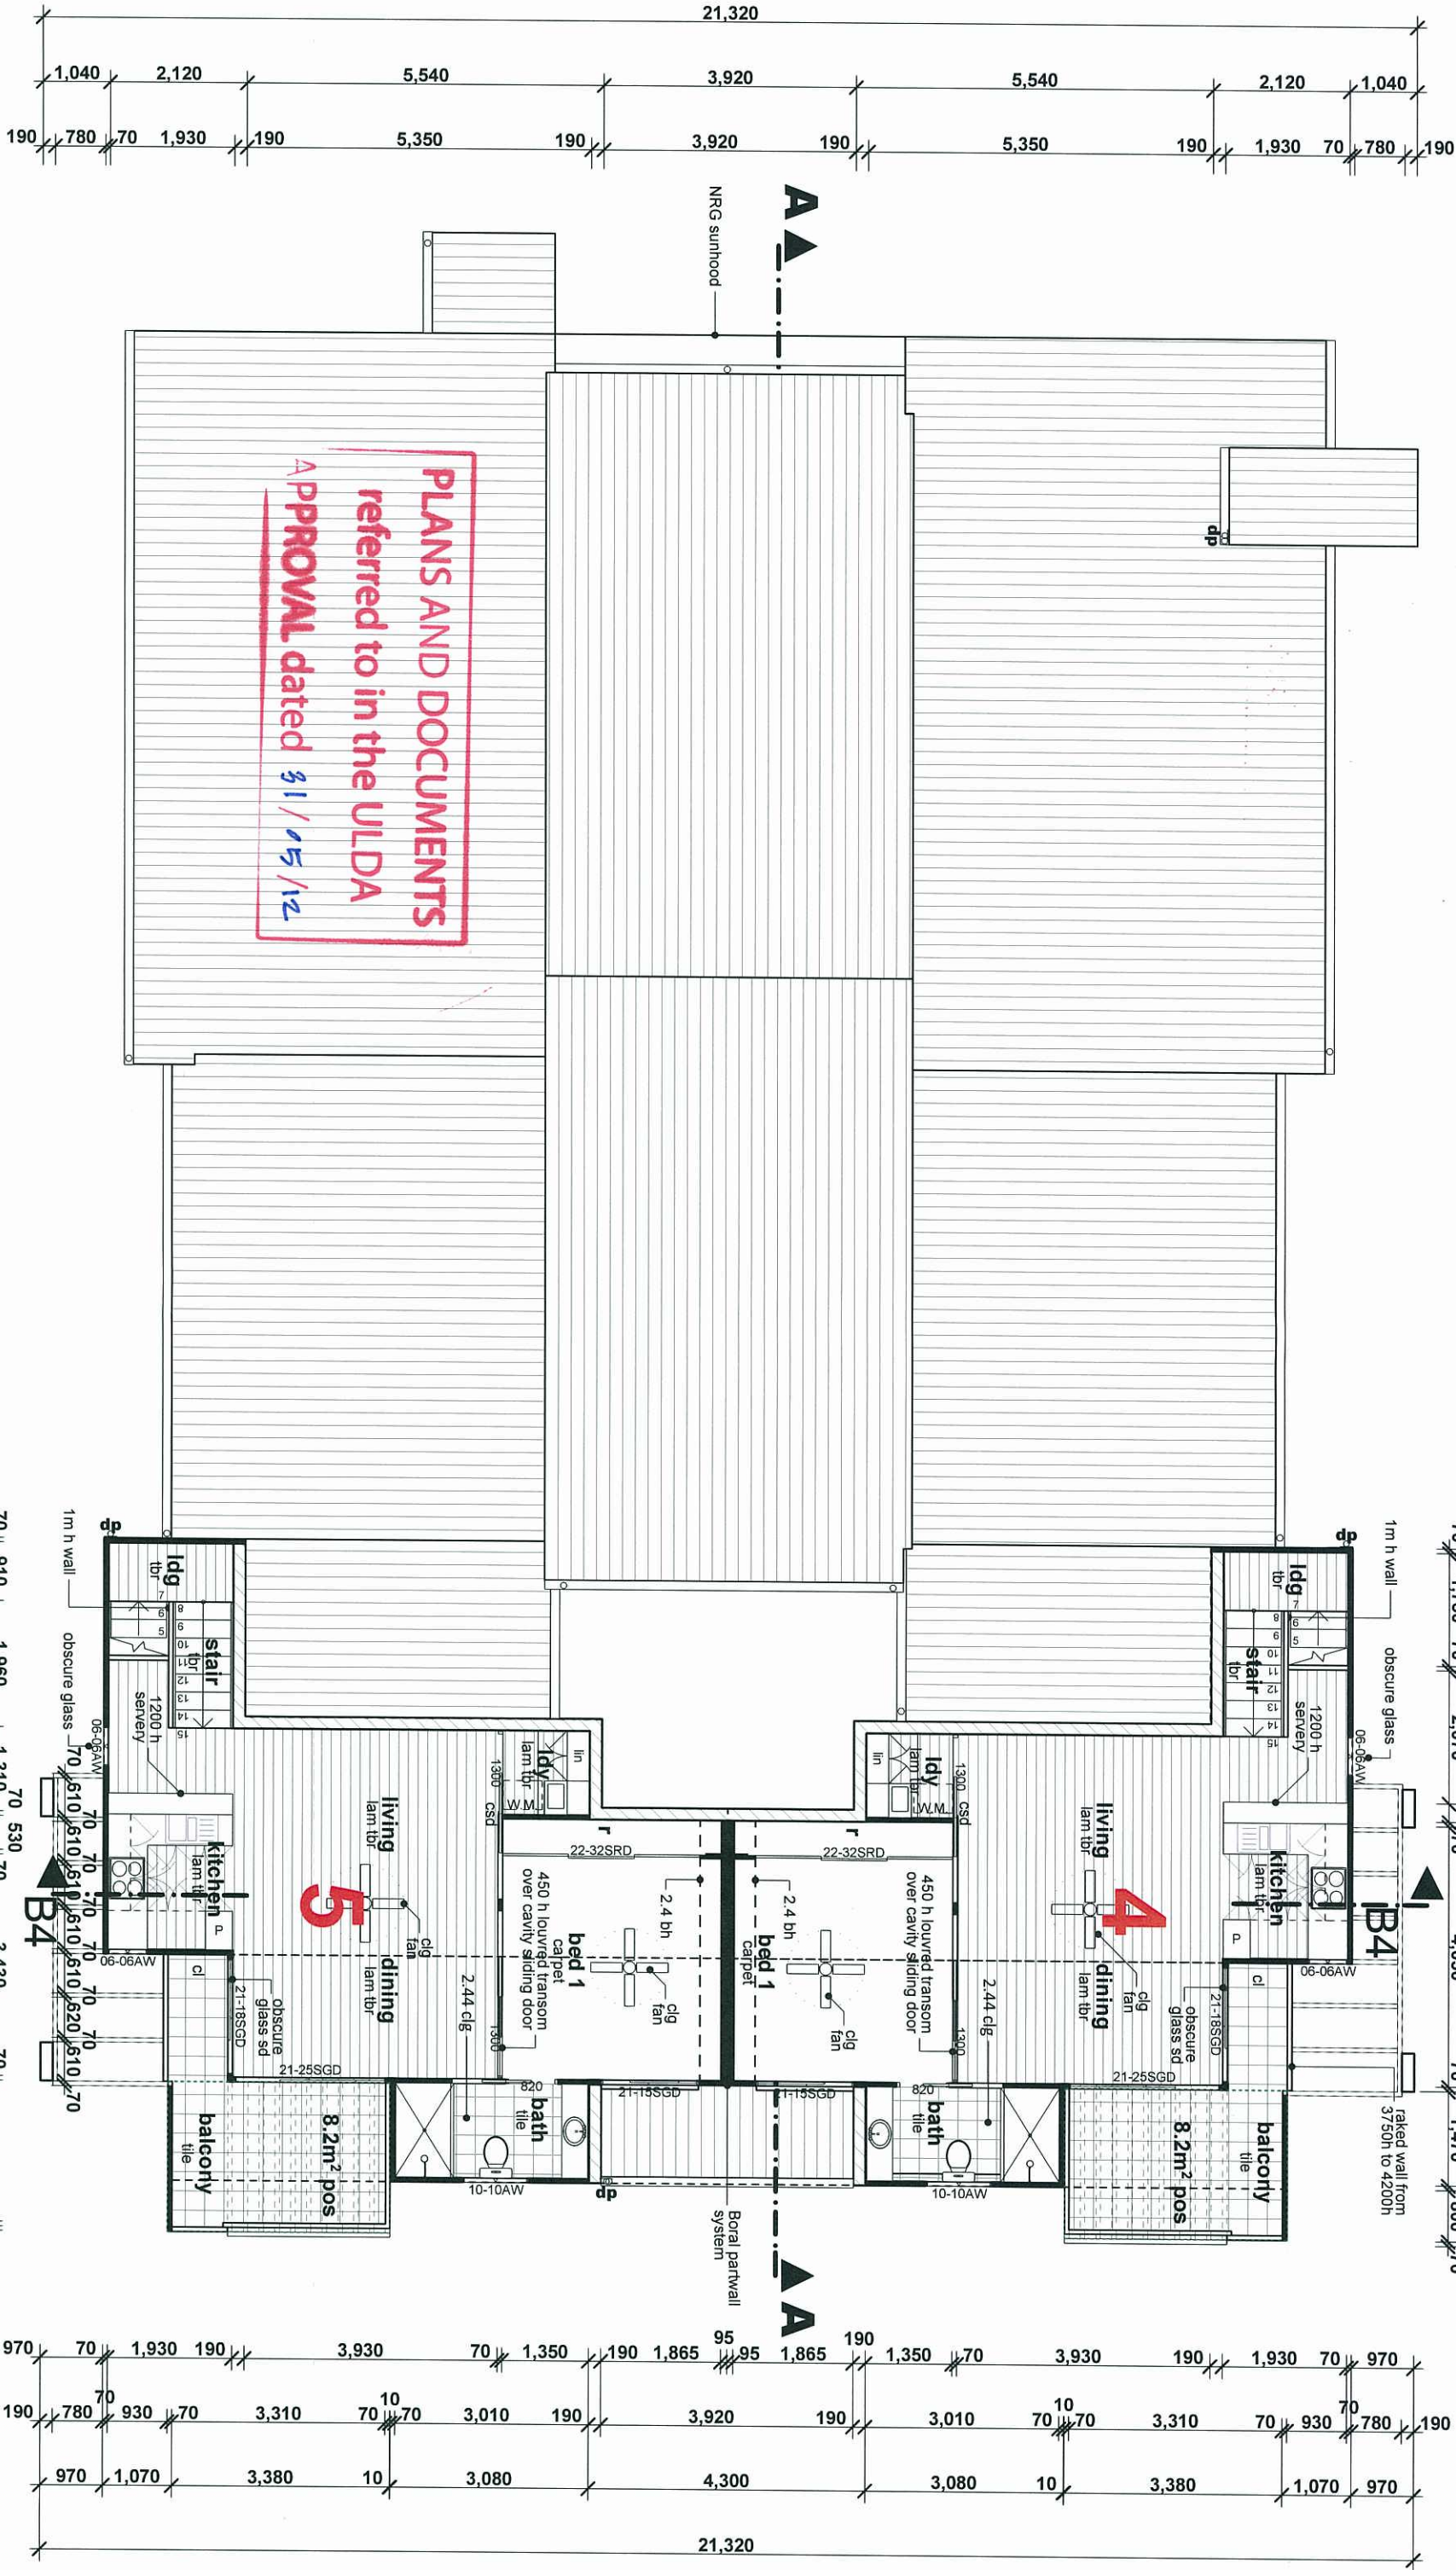

This plan may not be photocopied without the express written authority of the Urban Land Development Authority (ULDA). The copyright of these drawings remains in the ownership and control of the ULDA unless express permission is granted in writing. All dimensions are given in millimetres. Dimensions and other data are shown on this drawing have been derived from a combination of sub-ordinate drawings obtained in digital format. The drawings are not to be used for construction or any other use without the written consent of the ULDA. The drawings are not to be used to obtain building indicative prices for the construction of the dwelling represented herein and not for construction or any other use. The drawings are not to be used for any other purpose for which they are not intended. The Builder is responsible for the accuracy of all dimensions. Figured dimensions take precedence over scaled values. DO NOT SCALE DRAWINGS.

AMMENDMENTS			
A	20.02.12	Builder's Pricing	ad AD
B	17.04.12	For Valuation	ad AD
C	23.04.12	Development Application	tb AD

Dwelling 1		Dwelling 2		Dwelling 3		Dwelling 4		Dwelling 5	
grd	112.2m2	grd	101.8m2	grd	112.2m2	grd	7.8m2	grd	7.8m2
1st	0.0m2	1st	0.0m2	1st	0.0m2	1st	57.1m2	1st	57.1m2
total int'l	112.2m2	total int'l	101.8m2	total int'l	112.2m2	total int'l	64.9m2	total int'l	64.9m2
ext'l	3.1m2	ext'l	2.2m2	ext'l	4.1m2	ext'l	0.0m2	ext'l	0.0m2
1st	0.0m2	1st	0.0m2	1st	0.0m2	1st	5.2m2	1st	5.2m2
garage	32.7m2	garage	32.7m2	garage	32.7m2	car count	12.9m2	car count	12.9m2
total ext'l	35.8m2	total ext'l	24.7m2	total ext'l	36.8m2	total ext'l	19.1m2	total ext'l	19.1m2
total	148.0m2	total	146.5m2	total	149.0m2	total	84.0m2	total	84.0m2

Client

Crown Property Pty Ltd

Project Name

MFD Dwellings, Fitzgibbon Chase

Status:

BA

Date:

23.04.12

Scale:

1:100

@ A3

Drawn by:

tb

Drawing Title:



First Floor Plan

Project No.:

CR0128

Drawing No.:

C BA 02.02

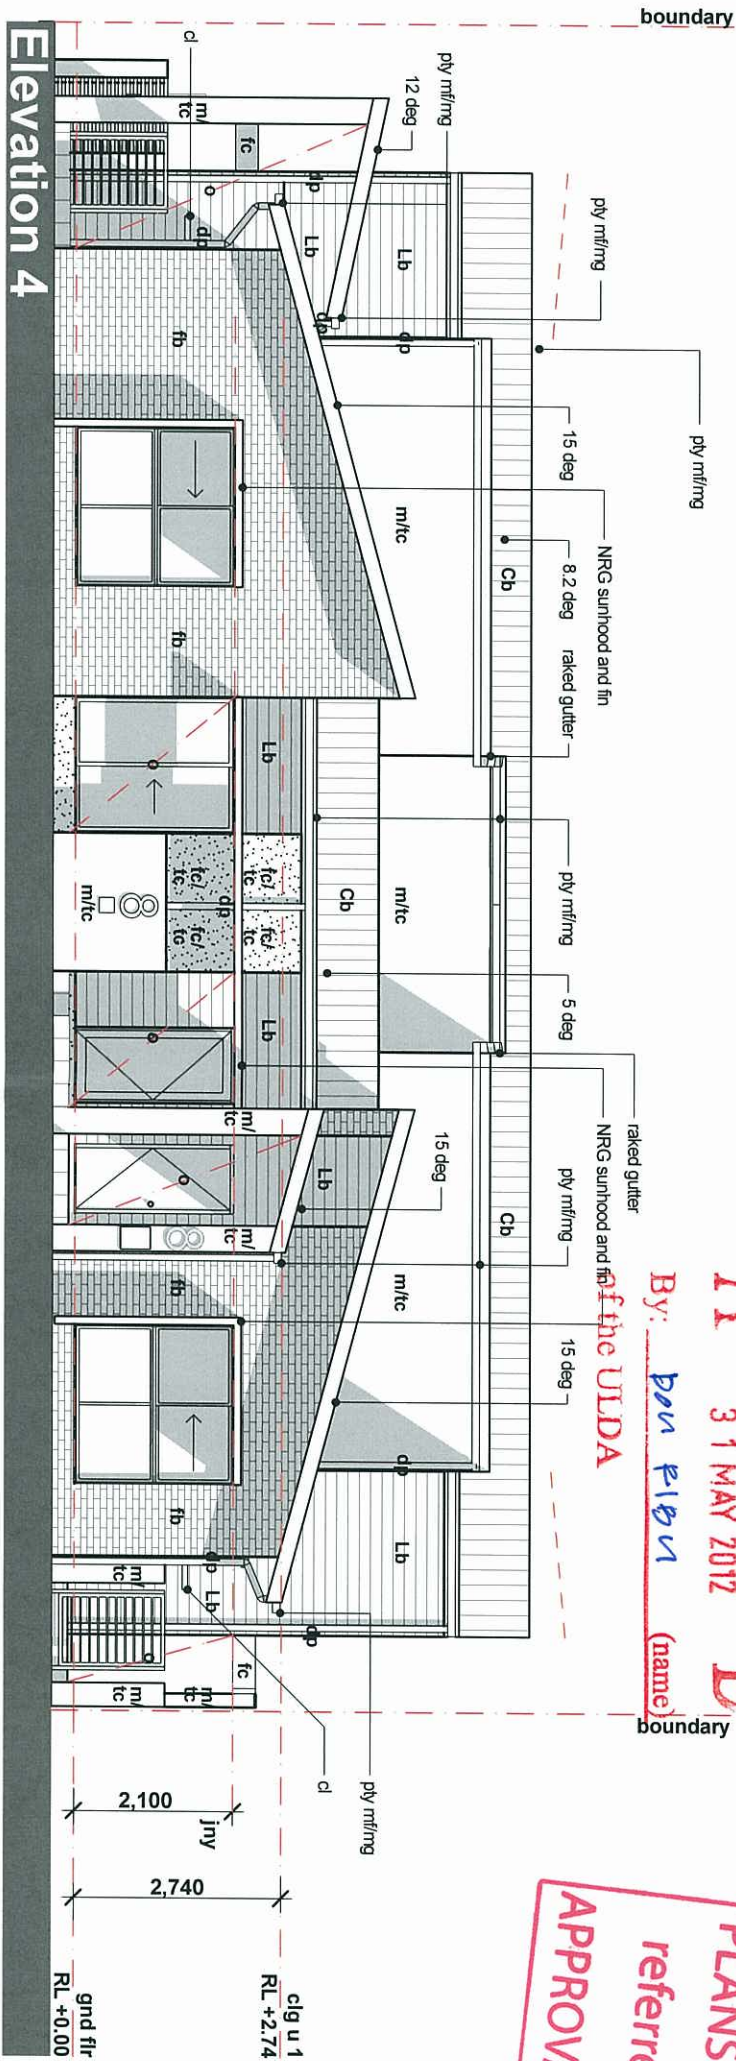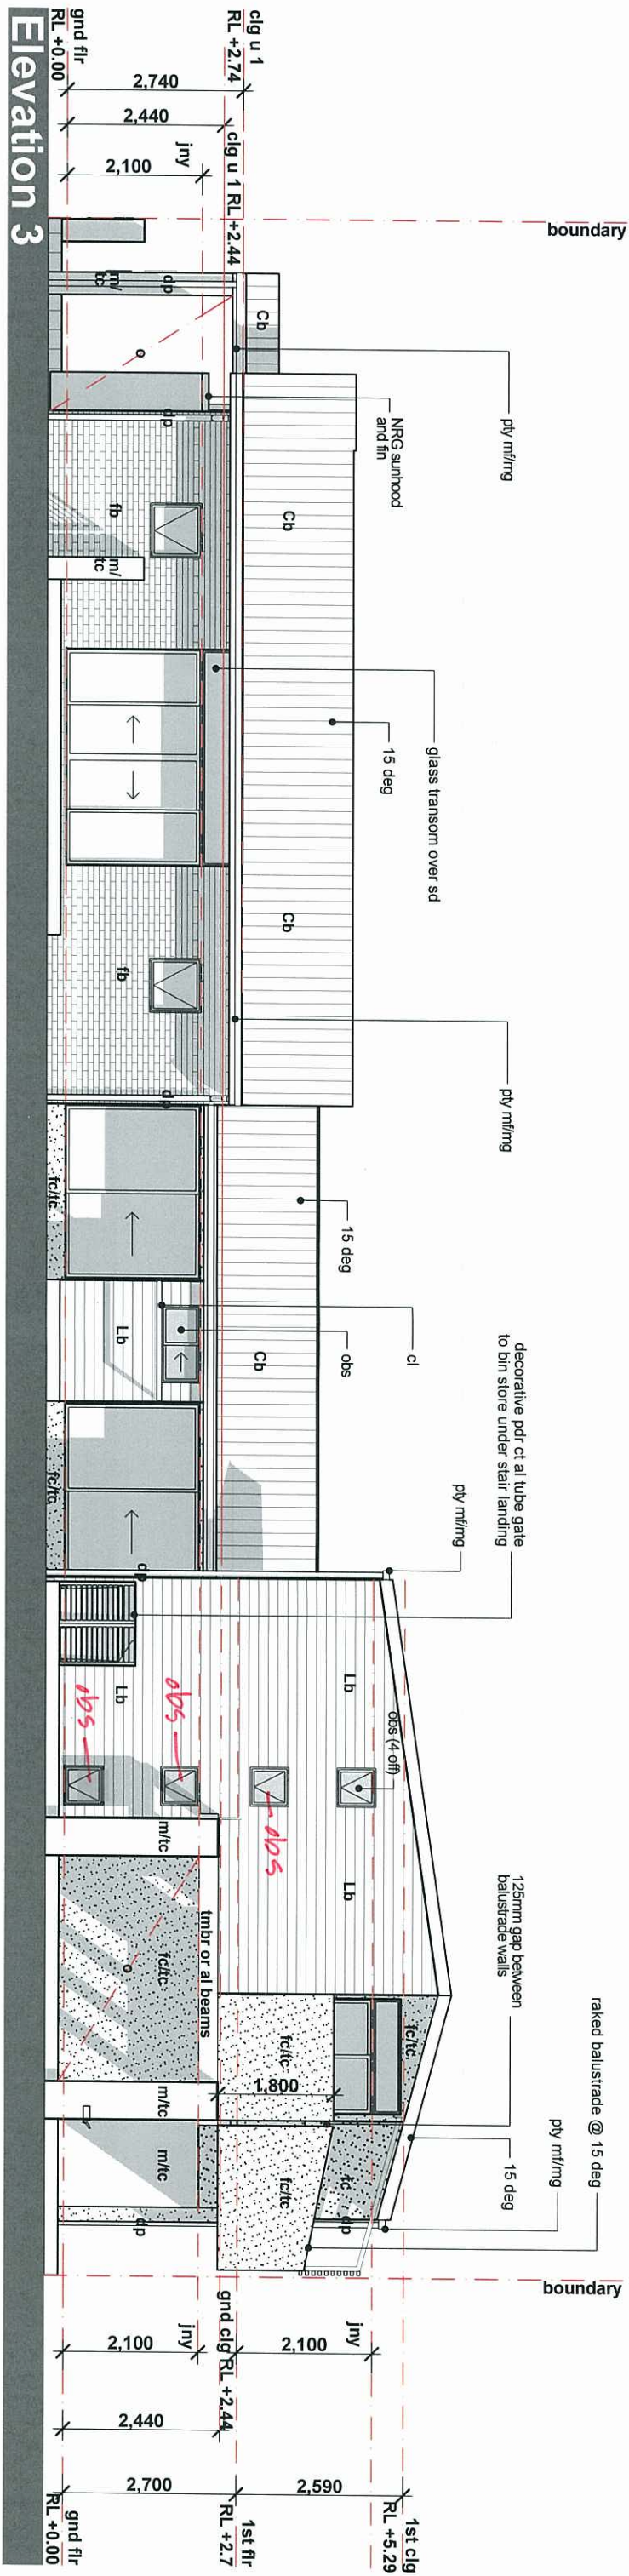

PLANS AND DOCUMENTS
referred to in the ULDA
APPROVAL dated 31/05/12

This plan may not be photocopied without the express written authority of the Urban Land Development Authority (ULDA). The copyright of these drawings remains in the ownership and control of the ULDA unless express written permission is granted in writing by the ULDA.

Colours and other data shown on this drawing have been derived from a combination of site-consultant drawings obtained in digital format, and other data shown on this drawing have been derived from the site-consultant drawings obtained in digital format. The ULDA is not responsible for the accuracy of the data shown on this drawing. It is recommended that you obtain builder's indicative prices for the construction of the dwelling represented herein and not for construction at any other use. The Builder is responsible for the construction of the dwelling to any person who may rely on the information for any purpose for which it was not intended.

It was not intended to be used for any other purpose. The Builder is responsible for the construction of the dwelling to any person who may rely on the information for any purpose for which it was not intended.

DO NOT SCALE DRAWINGS.

AMMENDMENTS			
A	20.02.12	Builder's Pricing	ad AD
B	17.04.12	For Valuation	ad AD
C	23.04.12	Development Application	tb AD

Client

Crown Property Pty Ltd

CROWN property

Project Name

MFD Dwellings, Fitzgibbon Chase

Status: BA

Scale: 1:100

Drawing Title: Elevations 3 & 4

Project No: CRO128

128


Date: 23.04.12

Drawn by: tb


Drawing No.: C BA 03.02

degenhart

SHEDD

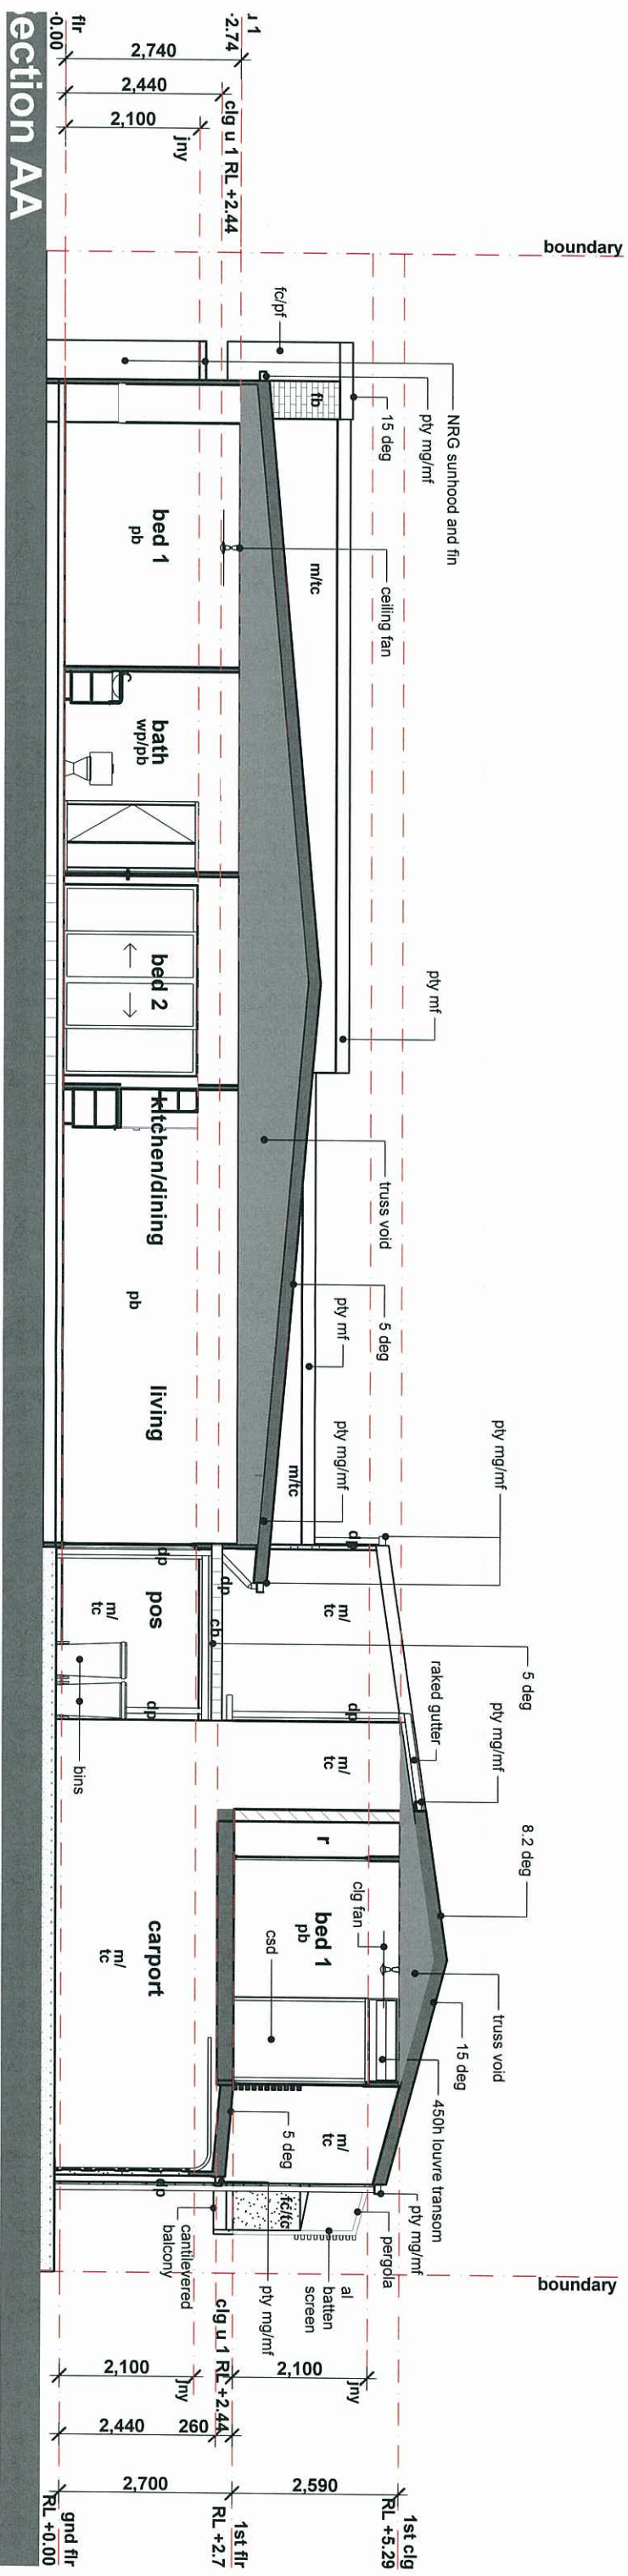

PLANS AND DOCUMENTS
referred to in the ULDA
APPROVAL dated 31/05/12

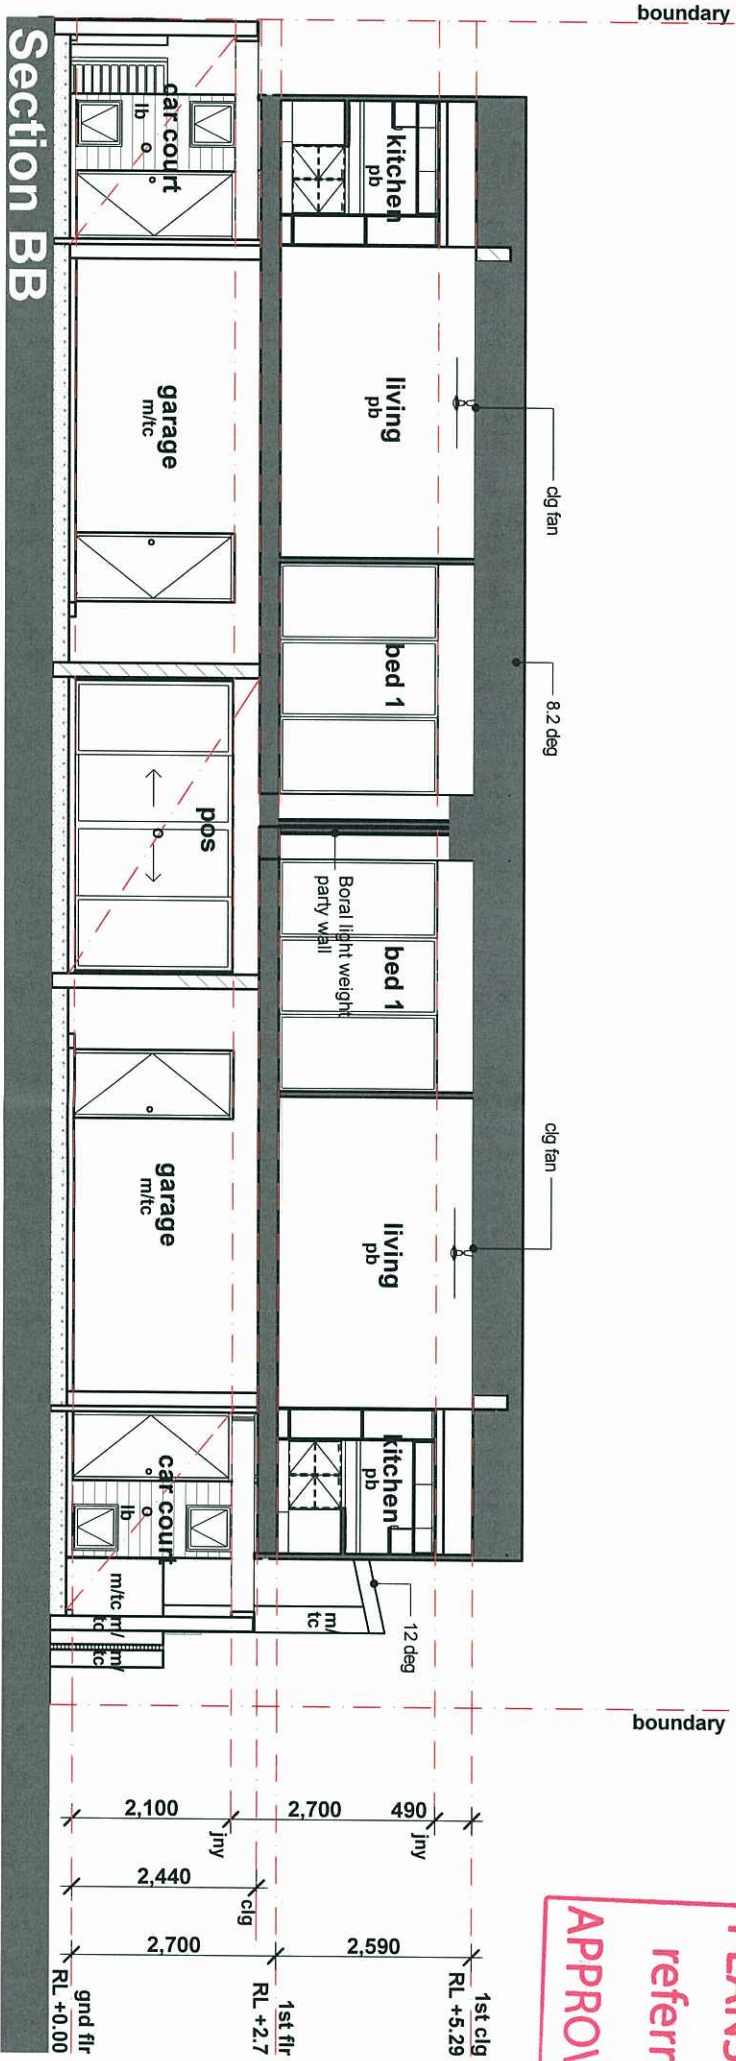[illegible]