


PLANS AND DOCUMENTS
referred to in the PDA
DEVELOPMENT APPROVAL

Approval no: DEV2018/935

Date: 25 June 2018

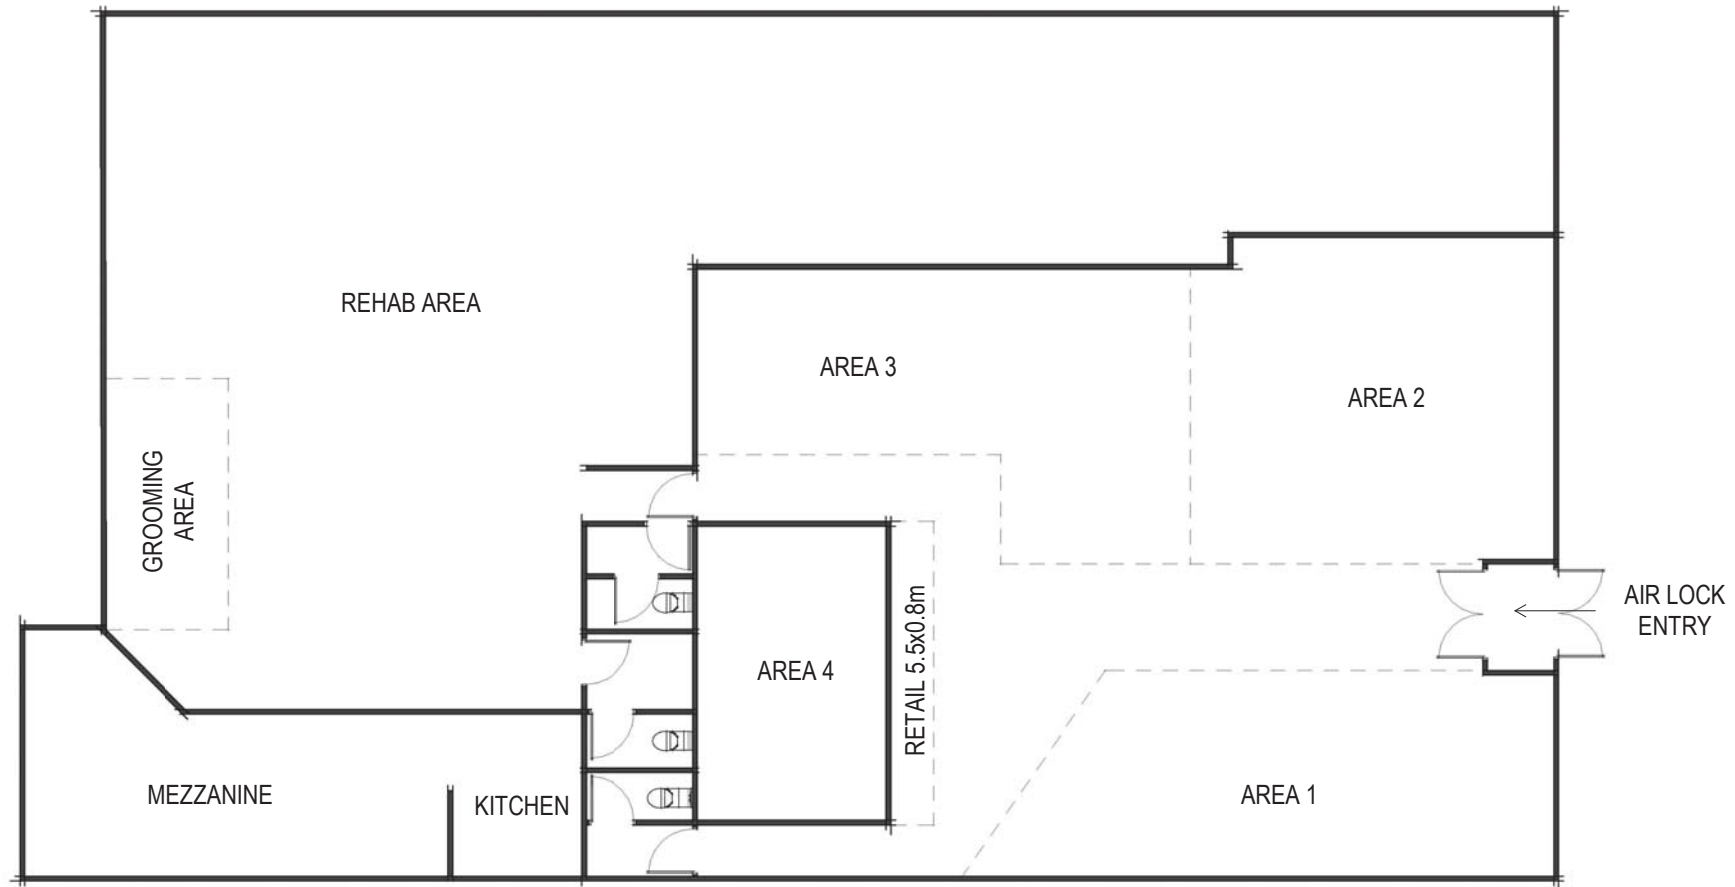

1
A 03-01

GROUND FLOOR PLAN

SCALE 1 : 100

NOT FOR CONSTRUCTION

COPYRIGHT

All rights reserved. This work is copyright and cannot be reproduced or copied in any form or by any means (graphic, electronic or mechanical, including photocopying) without the written permission of Synergy Building Design. Any licence, express or implied, to use the document for any purpose whatsoever is restricted to the terms of the agreement or implied agreement with Synergy Building Design.

DIMENSIONS

Use figured dimensions only. DO NOT SCALE. Check all dimensions on site prior to fabrication or setout.

Real Property Description

Lot No. :	Area:
Plan No. :	
Parish :	
County :	
Authority:	

Amendments

Date	Issue	Description	checked by	auth	proj	ldr
24.05.18	A	PROPOSAL PLANS	AC	AT		

SYNERGY
BUILDING DESIGN

SYNERGY BUILDING DESIGN

QBSA LIC NO. 1165884

Shop A 19 Samford Road, Alderley,
Queensland, 4051
PO Box 807, Everton Park, Queensland, 4053
+61 7 3613 0030
hello@synergybd.com.au
synergybd.com.au

PROJECT DETAILS

Client Name
HOUSE OF FURBERRY PTY. LTD.
Project Address
10 CAMPBELL STREET BOWEN HILLS

Drawing Title
GROUND FLOOR PLAN

Project Name
SOL CONSULTING

Issue Date
24.05.18

Scale @ A3
1 : 100

Job No.
0000

Dwg No.
A 02-03

Project Status
??

Revision
A



original sheet size A3 (297 x 420mm)