


GENERAL NOTES

DIMENSIONS TO BE VERIFIED ON SITE PRIOR TO COMMENCEMENT. PREPARATION OF SHOP DRAWINGS OR MANUFACTURING FIGURED DIMENSIONS TAKE PRECEDENCE OVER SCALES.

VERIFY LOCATION OF EXISTING SERVICES BEFORE COMMENCEMENT. ALL CONSTRUCTION TO BE IN ACCORDANCE WITH THE BUILDING CODE OF AUSTRALIA, BUILDING ACT 1975 AS AMENDED, STANDARD BUILDING PLANS AND RELEVANT AUSTRALIAN STANDARDS.

ISSUE	DATE	REVISION
5	07.06.13	FOR REVIEW
6	11.06.13	FOR REVIEW
7	12.06.13	FOR REVIEW
8	01.07.13	FOR REVIEW
9	17.09.13	FOR REVIEW
10	Date 10	REVIEW ISSUE
11	23.10.13	SERVICE VEHICLE TURNING TEMPLATES
12	19.04.18	REVISED LAYOUT TO PLANNER
13	20.04.18	REVISED LAYOUT
14	26.05.18	REVISED ISSUE

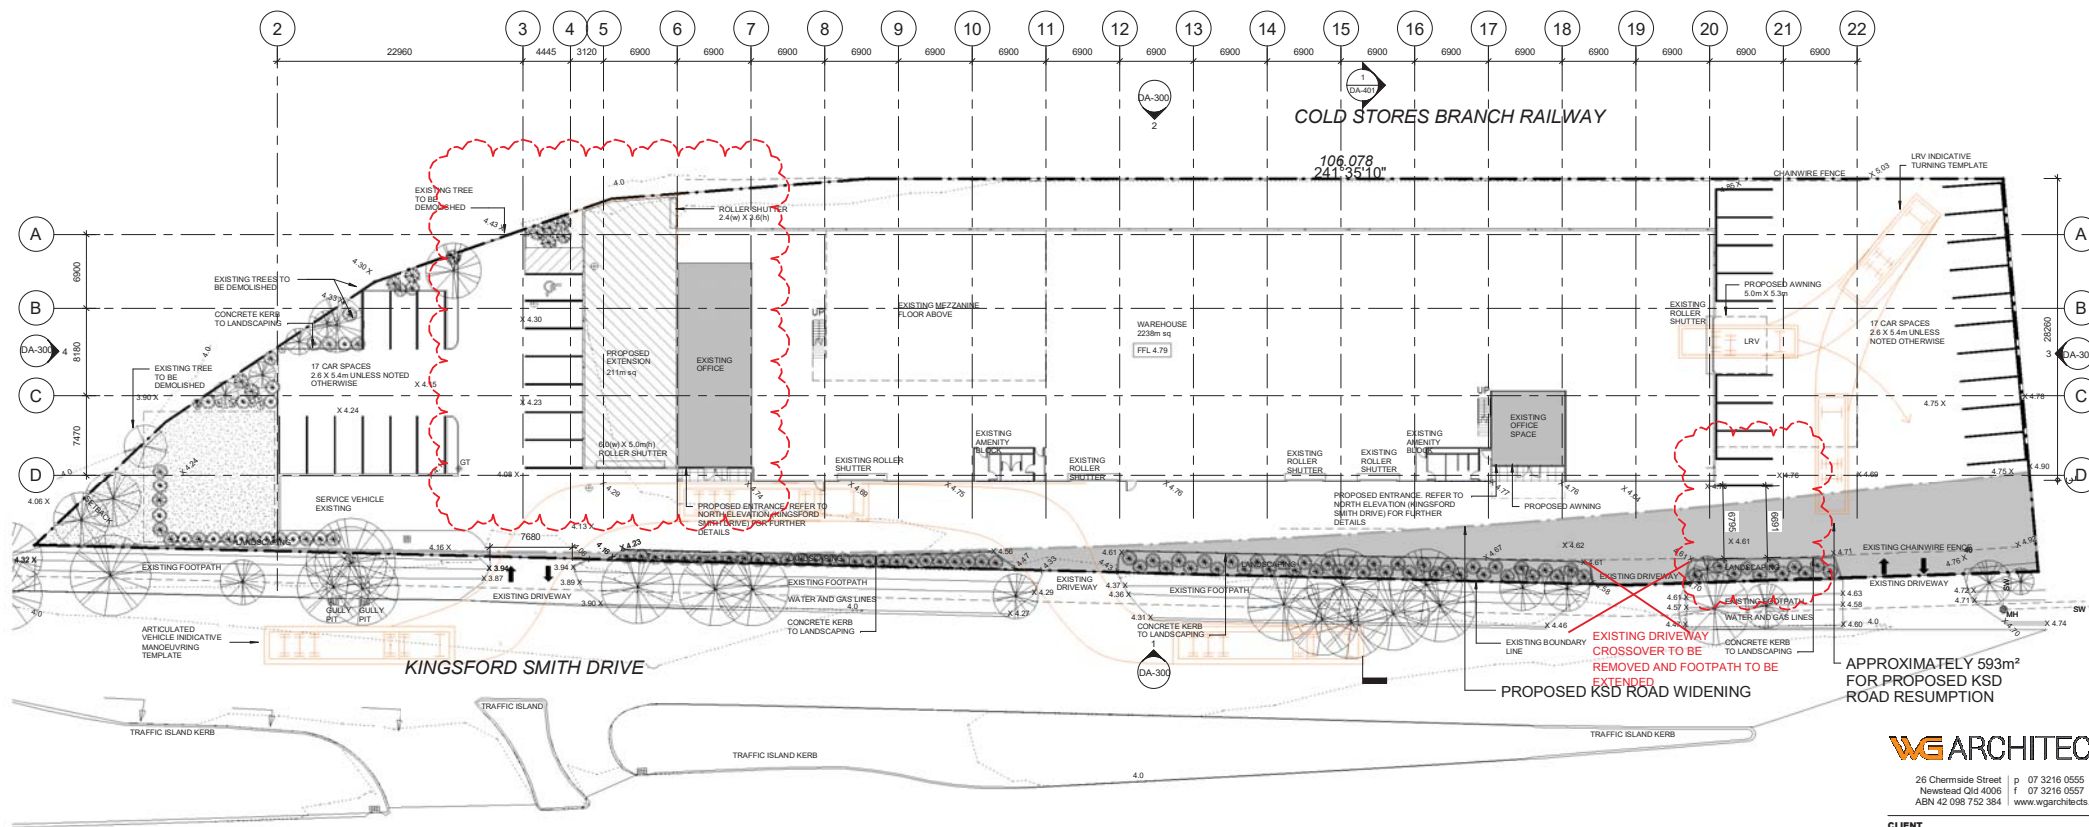

APPROXIMATELY 593m²
FOR PROPOSED KSD
ROAD RESUMPTION

WG ARCHITECTS

26 Chermide Street p 07 3216 0555
Newstead Qld 4006 f 07 3216 0557
ABN 42 098 752 384 www.wgarchitects.com.au

CLIENT

PROJECT
**PROPOSED INDUSTRIAL
BUILDING EXTENSION**
LOCATION
**625 KINGSFORD SMITH
DRIVE**
HAMILTON
DRAWING
SITE PLAN

SCALE	DATE	DRAWN BY
1:250@A1	17.03.11	AL
JOB No.	DRAWING No.	REVISION
090069	DA-001	14

COPYRIGHT WG ARCHITECTS ALL RIGHTS RESERVED. THIS DRAWING MAY NOT BE REPRODUCED OR TRANSMITTED IN ANY FORM OR BY ANY MEANS IN PART OR IN WHOLE WITHOUT WRITTEN PERMISSION OF WG ARCHITECTS.

EXISTING BUILDING	2238m²
PROPOSED EXTENSION	218m²
MEZZANINE	290m²
TOTAL:	2746m²
CAR SPACES PROVIDED	34

**PLANS AND DOCUMENTS
referred to in the PDA
DEVELOPMENT APPROVAL**

Approval no: DEV2017/888
Date: 3 August 2018



AMENDED IN RED
By: Marissa Bais
Date: 2 August 2018




PRELIMINARY.

GENERAL NOTES

DIMENSIONS TO BE VERIFIED ON SITE PRIOR TO COMMENCEMENT. PREPARATION OF SHOP DRAWINGS OR MANUFACTURING FIGURED DIMENSIONS TAKE PRECEDENCE OVER SCALING.

VERIFY LOCATION OF EXISTING SERVICES BEFORE COMMENCEMENT. ALL CONSTRUCTION TO BE IN ACCORDANCE WITH THE BUILDING CODE OF AUSTRALIA, BUILDING ACT 1975 AS AMENDED, STANDARD BUILDING PLANS AND RELEVANT AUSTRALIAN STANDARDS.

ISSUE	DATE	REVISION
1	07.04.11	FOR REVIEW
2	18.04.11	FOR INFORMATION
3	08.11.11	FOR INFORMATION
4	29.05.18	REVISED ISSUE

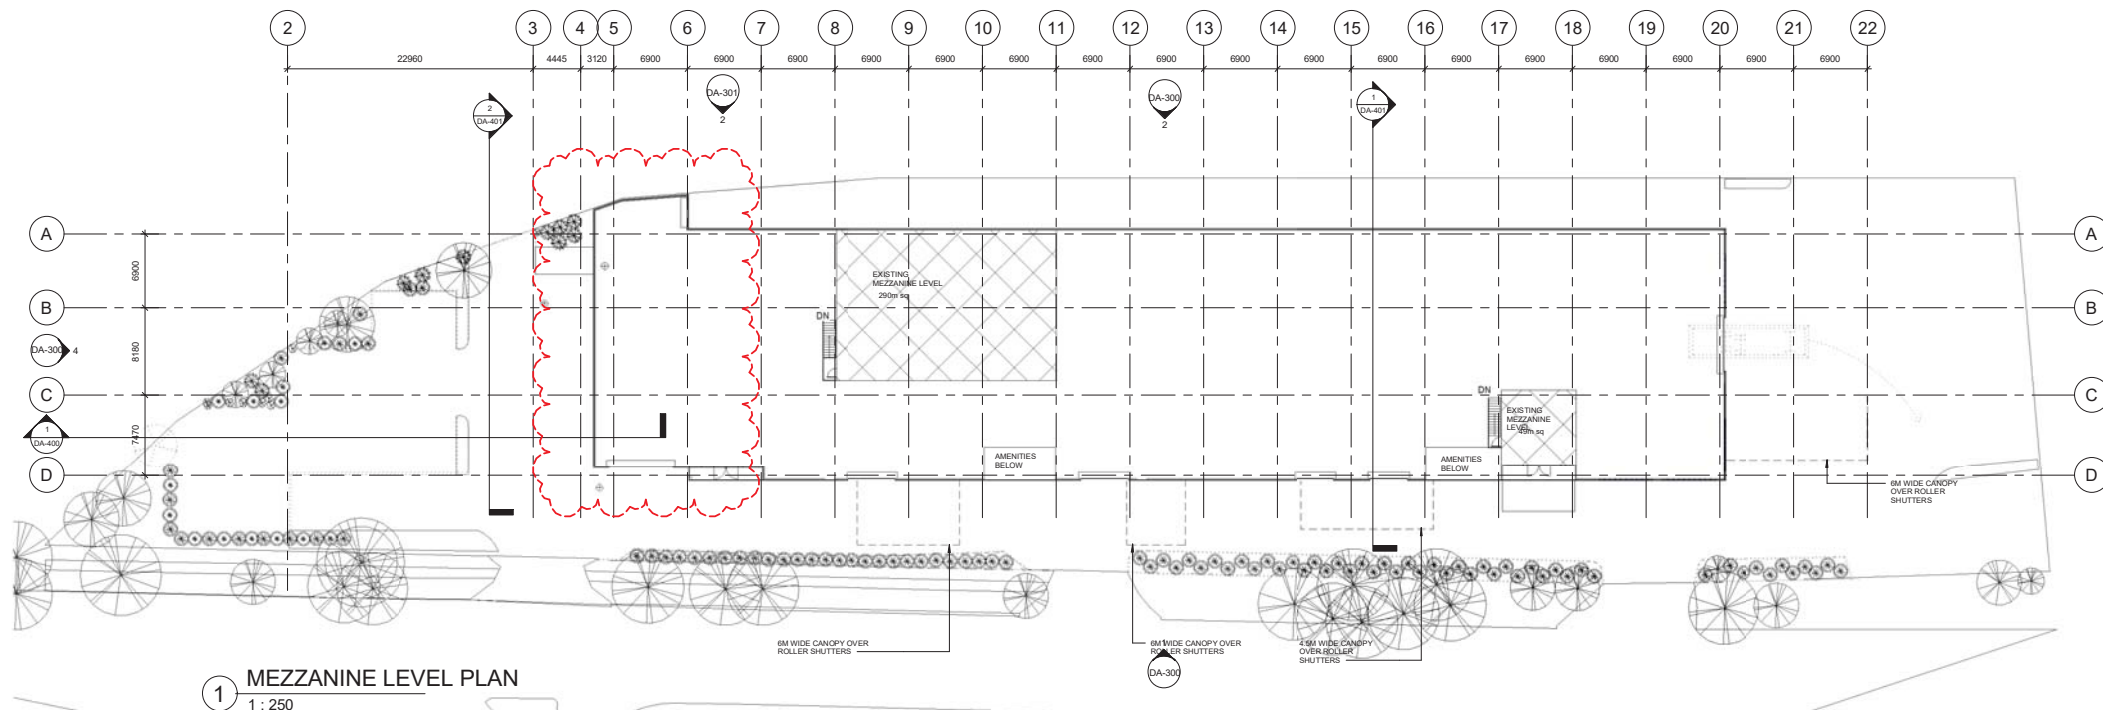

MEZZANINE LEVEL PLAN

1 : 250

WG ARCHITECTS

26 Chermide Street
Newstead Qld 4006
ABN 42 098 752 384

p 07 3216 0555
f 07 3216 0557
www.wgarchitects.com.au

CLIENT

PROJECT

**PROPOSED INDUSTRIAL
BUILDING EXTENSION**

LOCATION

**625 KINGSFORD SMITH
DRIVE
HAMILTON**

DRAWING

MEZZANINE LEVEL

SCALE	DATE	DRAWN BY
1 : 250 @ A1	17.03.11	AE
JOB No.	DRAWING No.	REVISION
090069	DA-002	4

PLANS AND DOCUMENTS
referred to in the PDA
DEVELOPMENT APPROVAL

Approval no: DEV2017/888

Date: 3 August 2018



PRELIMINARY.

COPYRIGHT WG ARCHITECTS. ALL RIGHTS RESERVED. THIS DRAWING MAY NOT BE REPRODUCED OR TRANSMITTED IN ANY FORM OR BY ANY MEANS IN PART OR IN WHOLE WITHOUT WRITTEN PERMISSION OF WG ARCHITECTS.


GENERAL NOTES

DIMENSIONS TO BE VERIFIED ON SITE PRIOR TO COMMENCEMENT. PREPARATION OF SHOP DRAWINGS OR MANUFACTURING FIGURED DIMENSIONS TAKE PRECEDENCE OVER SCALING.

VERIFY LOCATION OF EXISTING SERVICES BEFORE COMMENCEMENT.

ALL CONSTRUCTION TO BE IN ACCORDANCE WITH THE BUILDING CODE OF AUSTRALIA, BUILDING ACT 1975 AS AMENDED, STANDARD BUILDING PLANS AND RELEVANT AUSTRALIAN STANDARDS.

ISSUE	DATE	REVISION
1	18.04.11	FOR INFORMATION
2	08.11.11	FOR INFORMATION
3	29.05.18	REVISED ISSUE

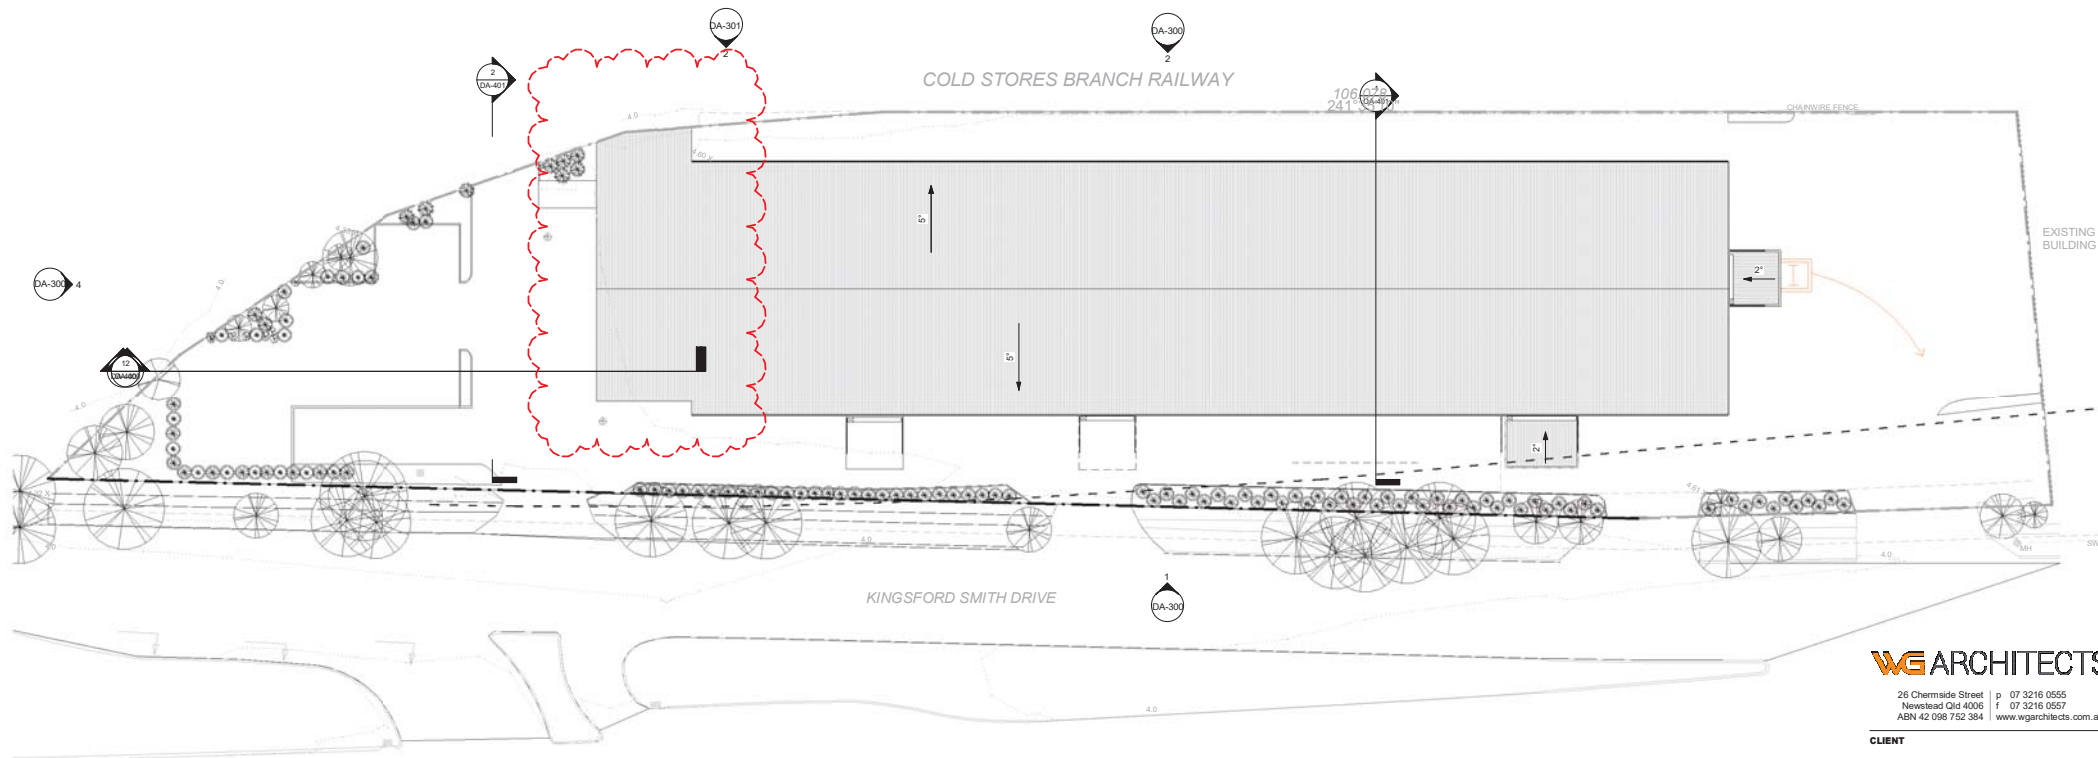

WG ARCHITECTS

26 Chermide Street
Newstead Qld 4006
ABN 42 098 752 384

p 07 3216 0555
f 07 3216 0557
www.wgarchitects.com.au

CLIENT

PROJECT PROPOSED INDUSTRIAL BUILDING EXTENSION

LOCATION
**625 KINGSFORD SMITH
DRIVE
HAMILTON**

DRAWING
ROOF PLAN

SCALE	DATE	DRAWN BY
1:250@A1	17.03.11	AE
JOB No.	DRAWING No.	REVISION
090069	DA-003	3



PLANS AND DOCUMENTS
referred to in the PDA
DEVELOPMENT APPROVAL

Approval no: DEV2017/888

Date: 3 August 2018

PRELIMINARY.

COPYRIGHT WG ARCHITECTS. ALL RIGHTS RESERVED. THIS DRAWING MAY NOT BE REPRODUCED OR TRANSMITTED IN ANY FORM OR BY ANY MEANS IN PART OR IN WHOLE WITHOUT WRITTEN PERMISSION OF WG ARCHITECTS.

1 Roof Plan
1:250





GENERAL NOTES

DIMENSIONS TO BE VERIFIED ON SITE PRIOR TO COMMENCEMENT. PREPARATION OF SHOP DRAWINGS OR MANUFACTURING FIGURED DIMENSIONS TAKE PRECEDENCE OVER SCALING.

VERIFY LOCATION OF EXISTING SERVICES BEFORE COMMENCEMENT.

ALL CONSTRUCTION TO BE IN ACCORDANCE WITH THE BUILDING CODE OF AUSTRALIA, BUILDING ACT 1975 AS AMENDED, STANDARD BUILDING PLANS AND RELEVANT AUSTRALIAN STANDARDS.

ISSUE	DATE	REVISION
1	07.04.11	FOR REVIEW
2	18.04.11	FOR INFORMATION
3	04.07.11	FOR REVIEW
4	08.11.11	FOR INFORMATION
5	07.06.13	FOR REVIEW
6	11.06.13	FOR REVIEW
7	12.06.13	FOR REVIEW
8	17.08.13	FOR REVIEW
9	20.05.18	REVISED ISSUE

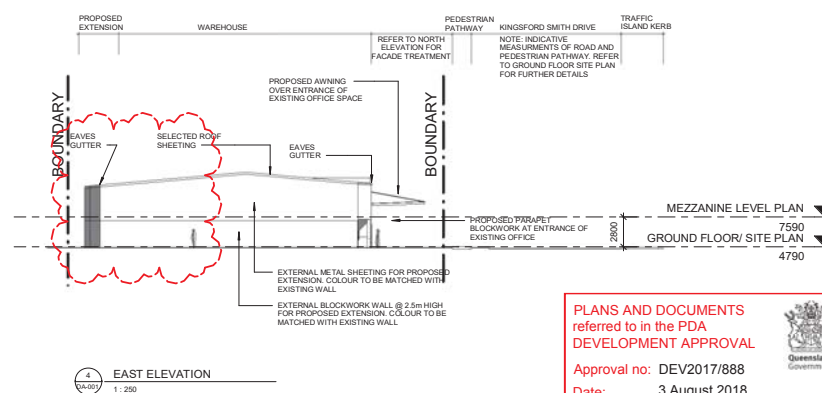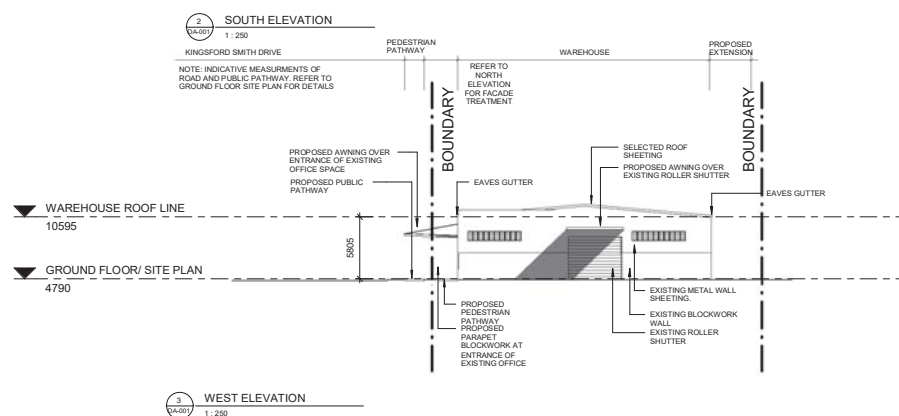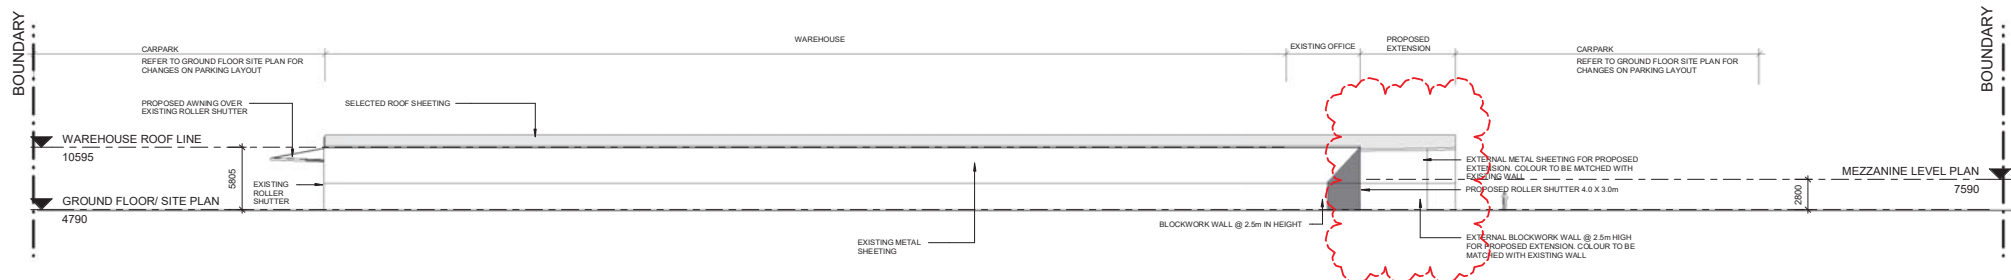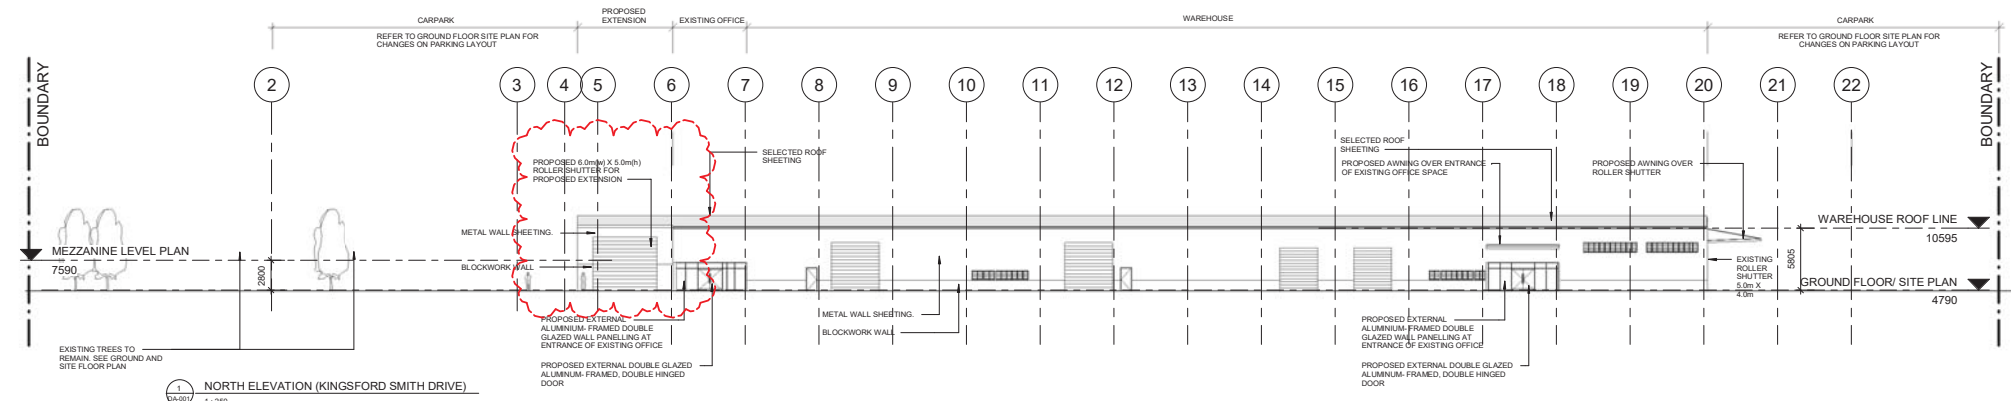

PLANS AND DOCUMENTS referred to in the PDA DEVELOPMENT APPROVAL

Approval no: DEV2017/888

Date: 3 August 2018



PRELIMINARY.

WG ARCHITECTS

26 Chermide Street
Newstead Qld 4006
ABN 42 098 752 384

p 07 3216 0555
f 07 3216 0557
www.wgarchitects.com.au

CLIENT

PROJECT
PROPOSED INDUSTRIAL BUILDING EXTENSION
LOCATION
625 KINGSFORD SMITH DRIVE
HAMILTON
DRAWING
ELEVATION

SCALE	DATE	DRAWN BY
1:250@A1	17.03.11	AL
JOB No.	DRAWING No.	REVISION
090069	DA-300	9

COPYRIGHT WG ARCHITECTS ALL RIGHTS RESERVED. THIS DRAWING MAY NOT BE REPRODUCED OR TRANSMITTED IN ANY FORM OR BY ANY MEANS IN PART OR IN WHOLE WITHOUT WRITTEN PERMISSION OF WG ARCHITECTS.