


33 JEAYS STREET

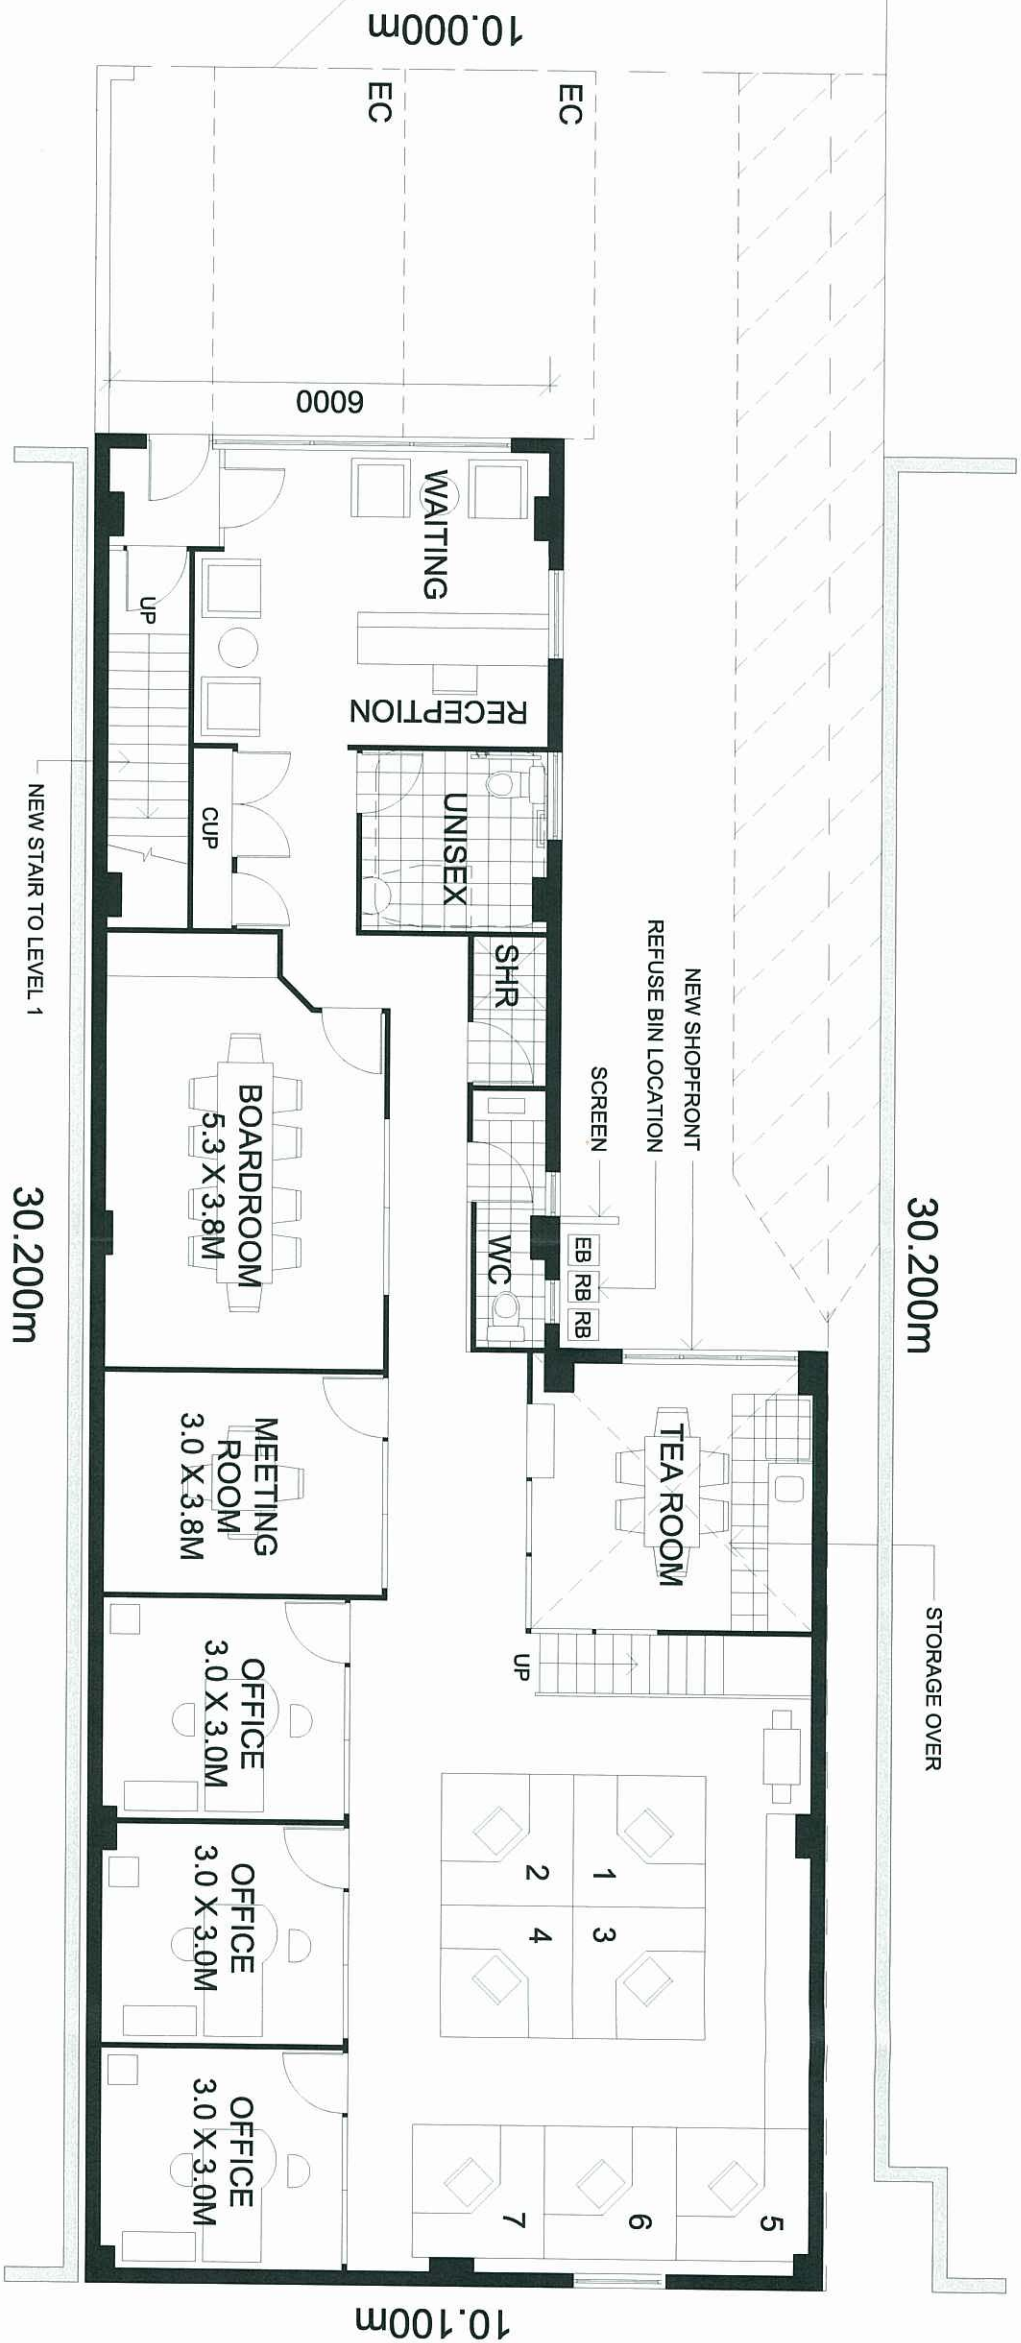

PLANS AND DOCUMENTS  
referred to in the ULDA  
APPROVAL dated 3 / 8 / 12

PROPOSED GROUND LEVEL FLOOR PLAN

|       |          |              |         |
|-------|----------|--------------|---------|
| C     | 24/07/12 | INFO REQUEST | RF      |
| B     | 22/05/12 | DA SUB       | CM      |
| A     | 02/04/12 | CLIENT       | IM      |
| ISSUE | DATE     | DESCRIPTION  | INITIAL |

**WSA**  
wiltshirestevens  
architecture

Level 5, 18 o'keefe st  
woodrogersdale Q 4102  
A.B.N. 97 035 388 658  
P 07 3891 1811  
E [info@wiltshirestevens.com.au](mailto:info@wiltshirestevens.com.au)  
W [www.wiltshirestevens.com.au](http://www.wiltshirestevens.com.au)

CLIENT  
ESTCOVE PTY TLD

16/23 JAMES STREET  
FORTITUDE VALLEY QLD 4006


PROJECT  
PROPOSED FIT OUT

33 JEAYS STREET  
BOWEN HILLS  
PROPOSED GROUND  
FLOOR PLAN

TITLE  
DATE APRIL 2012  
SCALE 1:50@ A1 1:100 @ A3  
JOB NO - DRAWN I.M.  
DRAWING NO SK-05 C

WILTSHIRE STEVENS ARCHITECTS PTY LTD  
© COPYRIGHT A.B.N. 97 035 388 658

33 JEAYS STREET

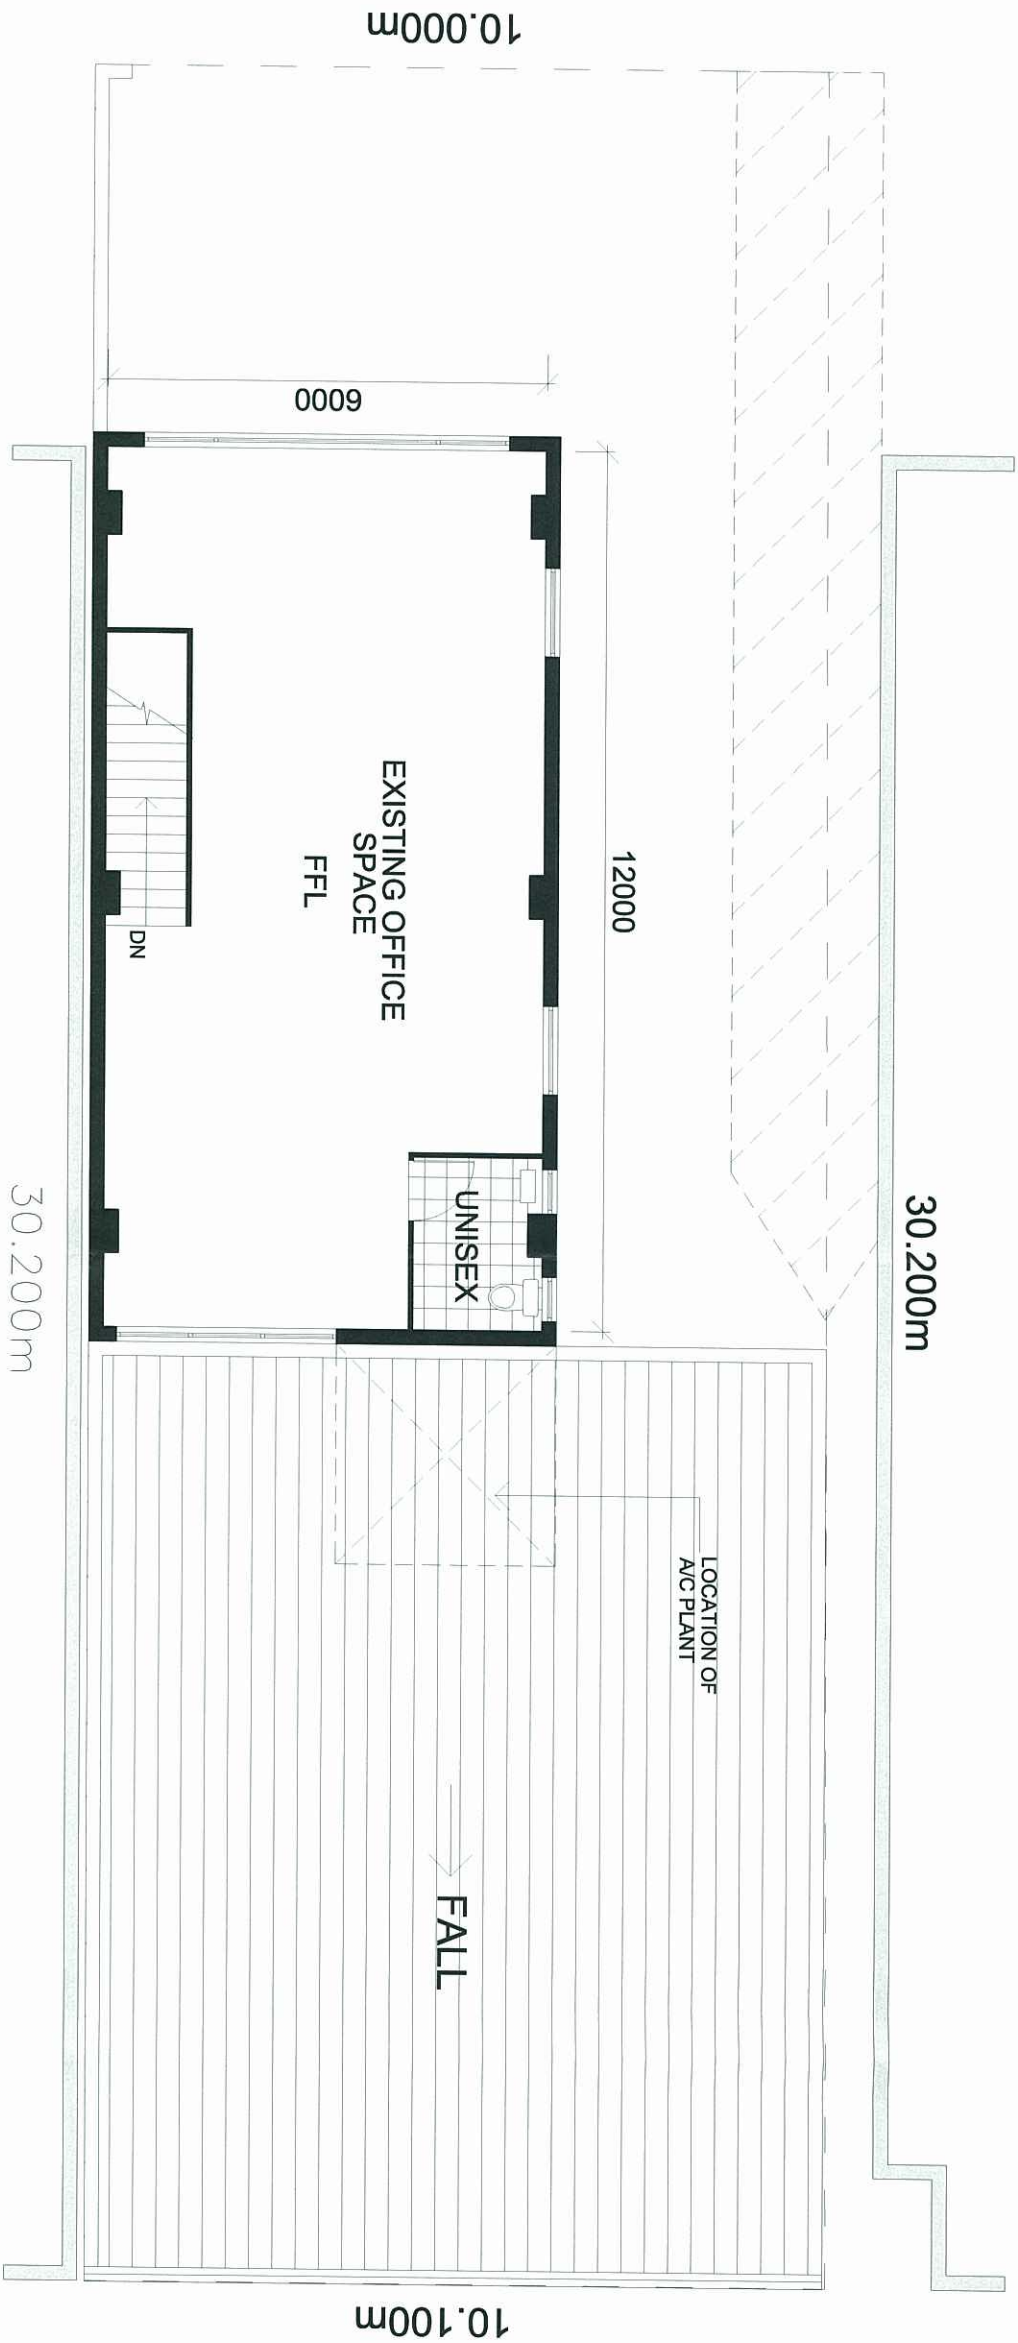

PROPOSED GFA  
OFFICE 70m²

PLANS AND DOCUMENTS  
referred to in the ULDA  
APPROVAL dated 3 / 8 / 12

| ISSUE | DATE     | DESCRIPTION   | INITIAL |
|-------|----------|---------------|---------|
| A     | 24/01/12 | ISSUE REQUEST | RM      |
| B     | 22/03/12 | DA SUBMIT     | CM      |
| C     | 02/04/12 | CLIENT        | IM      |

**WSA**  
wiltshirestevens  
rchitecture

Level 5, 18 O'Connell St.  
Woolloongabba QLD 4102  
A.B.N. 97 093 368 658

P 07 3691 1811  
E [info@wiltshirestevens.com.au](mailto:info@wiltshirestevens.com.au)  
W [www.wiltshirestevens.com.au](http://www.wiltshirestevens.com.au)

CLIENT  
ESTCOVE PTY TLD

16/23 JAMES STREET  
FORTITUDE VALLEY QLD 4006  
PROJECT

PROPOSED FIT OUT


33 JEAYS STREET  
BOWEN HILLS  
TITLE  
PROPOSED LEVEL 1  
FLOOR PLAN

DATE APRIL 2012  
SCALE 1:50 @ A1 1:00 @ A3  
JOB NO. SK-06  
DRAWN I.M.  
DRAWING NO. C

WILTSHIRE STEVENS ARCHITECTS PTY LTD  
© COPYRIGHT A.B.N. 97 093 368 658



PROPOSED LEVEL 1 FLOOR PLAN

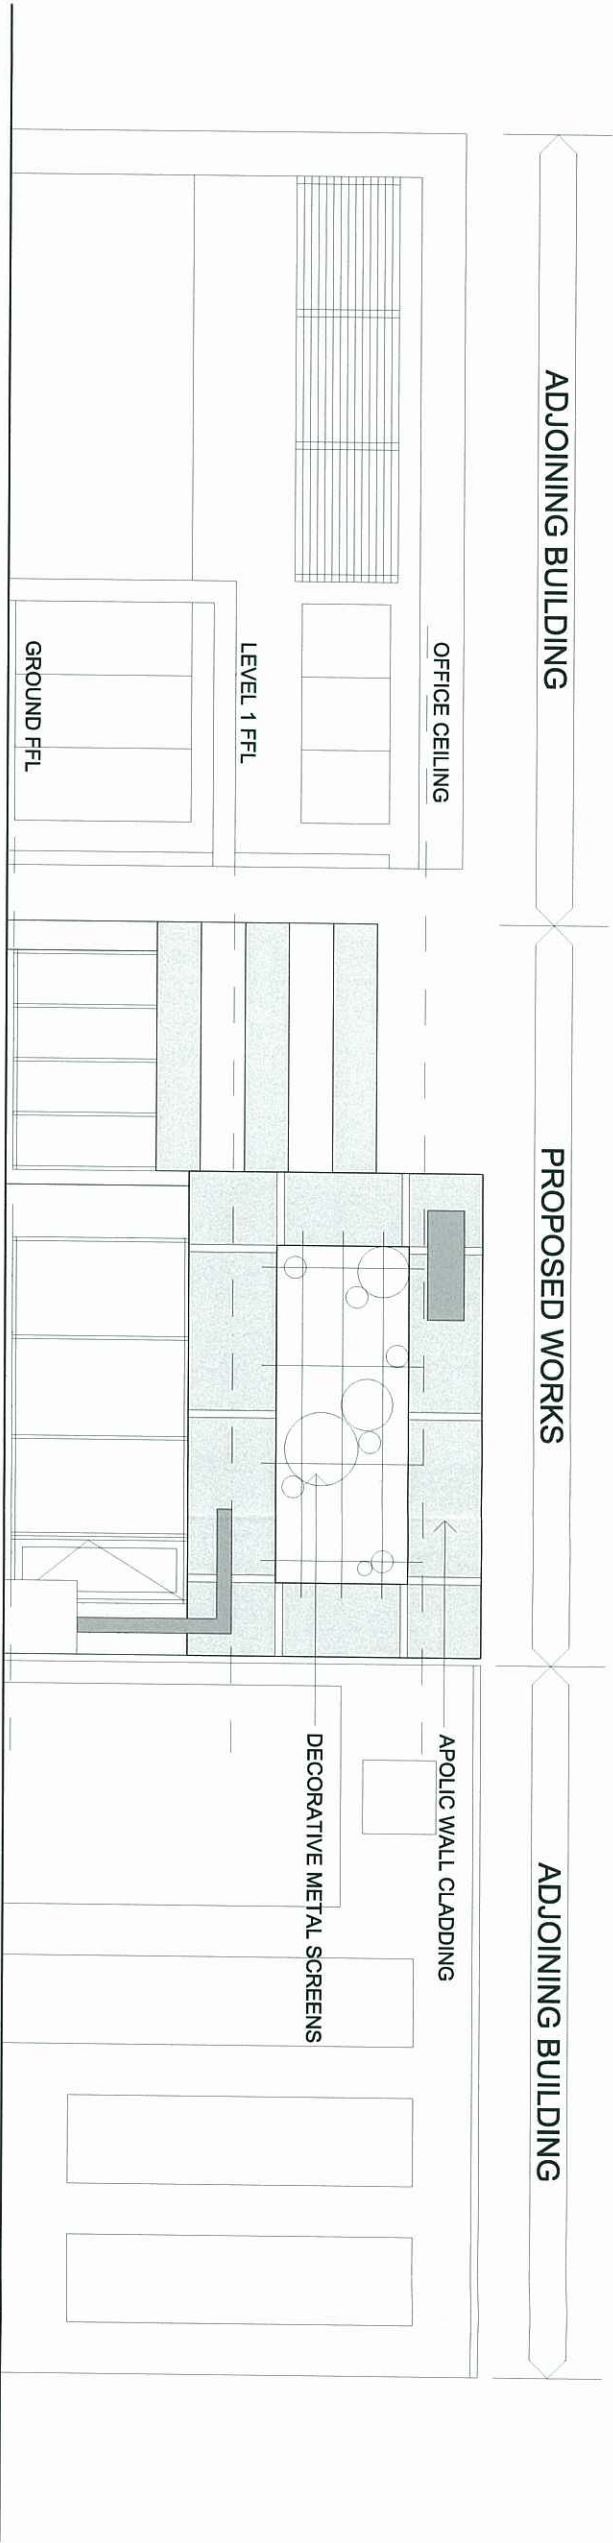

PLANS AND DOCUMENTS  
referred to in the ULDA  
APPROVAL dated 3 / 8 / 12

| ISSUE | DATE     | DESCRIPTION  | RT | CM | IM |
|-------|----------|--------------|----|----|----|
| A     | 22/05/12 | CLIENT       |    |    |    |
| B     | 22/05/12 | DA SUB       |    |    |    |
| C     | 24/07/12 | INFO REQUEST |    |    |    |

**WSA**  
wiltshirestevens architecture  
level 5, 19 o'keefe st  
woodrookdale Q 4102  
A.B.N. 97 093 388 658  
P 07 3891 1811  
E admin@wiltshirestevens.com.au  
W www.wiltshirestevens.com.au

ESTCOVE PTY TLD

16/23 JAMES STREET  
FORTITUDE VALLEY QLD 4006

PROPOSED FIT OUT

33 JEAYS STREET  
BOWEN HILLS

PROPOSED ELEVATIONS

| DATE       | APRIL 2012         |
|------------|--------------------|
| SCALE      | 1:50@ A1 1:00 @ A3 |
| JOB NO     | -                  |
| DRAWN      | I.M.               |
| DRAWING NO | SK-07              |
| C          |                    |

WILTSHIRESTEVENS ARCHITECTS PTY LTD  
© COPYRIGHT A.B.N. 97 093 388 658