


Drawing No.	Drawing Name	Rev	Description	Date
DD 00.01	Cover Sheet	C	Issued for Pricing	3 Nov 2011
DD 01.01	Site & Location Plan	A	Issued for Pricing	3 Nov 2011
DD 02.01	Floor Plans	C	Issued for Pricing	3 Nov 2011
DD 02.02	Roof Plan & Legend	A	Issued for Pricing	3 Nov 2011
DD 03.01	Elevations	D	Issued for Pricing	3 Nov 2011
DD 04.01	Sections	A	Issued for Pricing	3 Nov 2011

Here plan for proposed lots
1581 to 1585 and 1621 to 1626
as shown on approved Allotment
Largest Area is numbered 22743-195B
dated 15 November 2011.

Drawing No.	Drawing Name	Rev	Description	Date
DD 00.01	Cover Sheet	C	Issued for Pricing	3 Nov 2011
DD 01.01	Site & Location Plan	A	Issued for Pricing	3 Nov 2011
DD 02.01	Floor Plans	C	Issued for Pricing	3 Nov 2011
DD 02.02	Roof Plan & Legend	A	Issued for Pricing	3 Nov 2011
DD 03.01	Elevations	D	Issued for Pricing	3 Nov 2011
DD 04.01	Sections	A	Issued for Pricing	3 Nov 2011

AMENDED IN RED
5 DEC 2011
By: Matt Tsoo (name)
of the ULDA

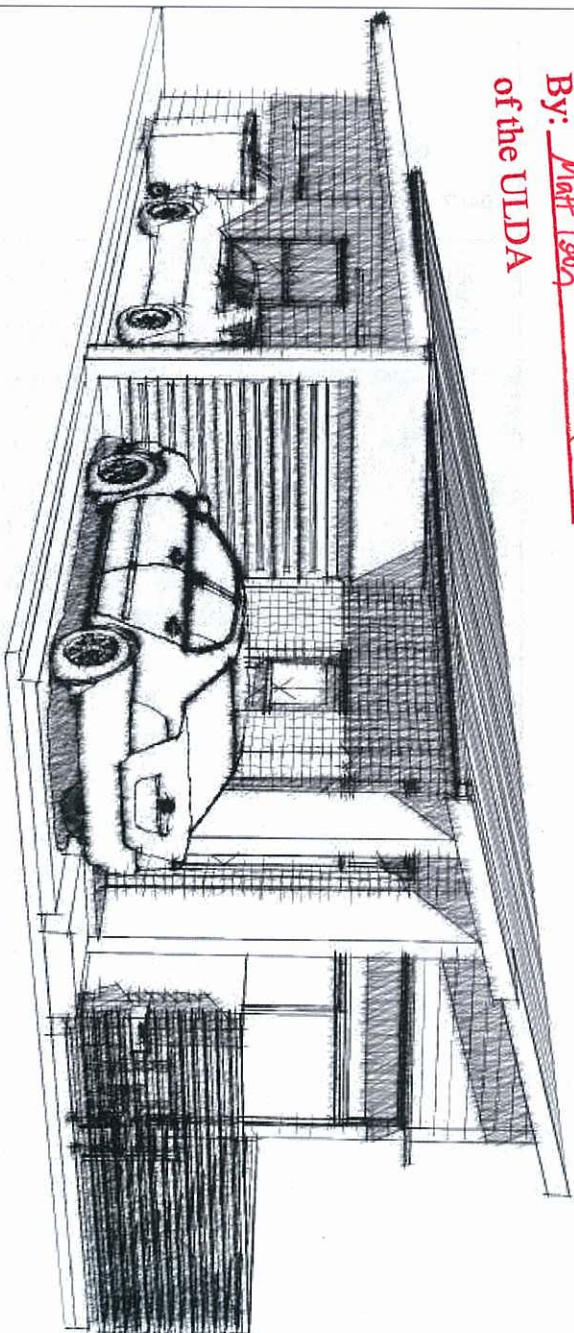

PLANS AND DOCUMENTS
referred to in the ULDA
APPROVAL dated 9 / 12 / 11

This letter may not be reproduced or be associated with the original research activity of the research team or the University and must be used only for the UKC-related research activity. The University reserves the right to remove or amend this letter without notice without compensation and without giving any notice.

Copyright © 2014 by the University of Cambridge. All rights reserved. This document is the property of the University of Cambridge and should not be distributed or made available to third parties without the written consent of the University of Cambridge. This document may be reproduced for personal or internal use only on the condition that the copier pay the stated fee directly to the Copyright Clearance Center, Inc., 222 Rosewood Drive, Danvers, MA 01923, USA. This consent does not extend to multiple copying for promotional or commercial purposes. www.copyright.com

DISCLAIMER: The UKC assumes no responsibility for loss or damage caused by any person acting on or off campus, or for any person or entity using the UKC facilities or services. The UKC assumes no responsibility for the availability of all information appearing on the UKC website.

DO NOT SCALE DRAWINGS

AMENDMENTS			
A	03.11.11	Initial Review/Approval	ad / AD
B	03.11.11	Automatic design proposal	ad / AD

1. The first step in the process is to identify the problem or issue that needs to be addressed. This involves gathering information and understanding the context of the problem.

Client
Urban Land Development Authority

Project Name
Single Storey Urban Lot - 7.5m x 14m

Status: DD	Date: 3 Nov 2011
Scale: N/A @ A3	Drawn by: ad
Drawing Title: Cover Sheet	
Project No.: ULD013	Drawing No.: DD 00.01
7514	C

degenhart
SHEDD

typical urban lot
7.5X14
105m²

1.2m high-slaed front fence
7,000 90'0"

drive
14,000 180'0"

path
7,000 90'0"

planing strip
2,400 2,100 4,500

built-to-body wall

utility strip
25'0"

adjacent lot

adjacent lot

2 DEC 2011

RECEIVED IN THE

APPROVED

RECEIVED IN THE

APPROVED

APPROVAL dated

adjd



TRANSFERRED TO IN THE ULDA

270.0

7.500

0.06


[illegible]

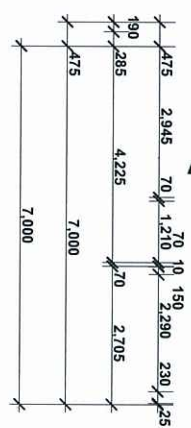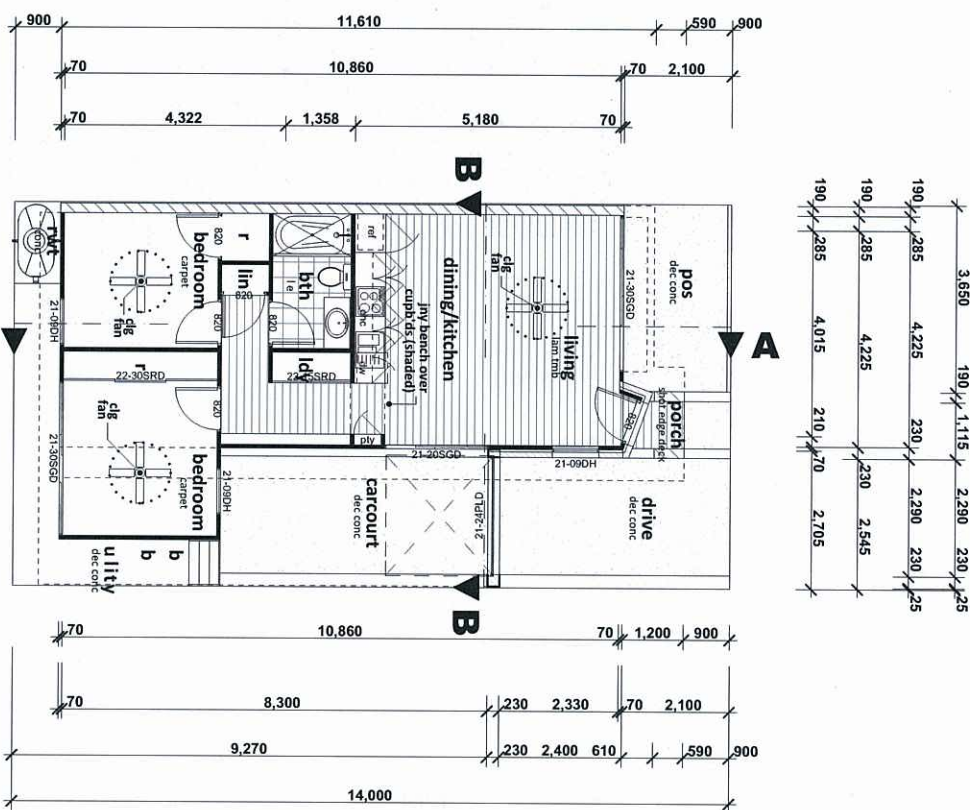



The plan was prepared by the architect/consultant for the client's use only. It is not to be used for any other purpose without the written consent of the architect/consultant. The client is responsible for ensuring that the plan is used in accordance with the relevant legislation and standards. The architect/consultant is not responsible for any errors or omissions in the plan.			
AMENDMENTS			
A	03.11.11	Client Review/Approval	ad AD
B	03.11.11	Corrections for client review	ad AD
Floor Areas			
Internal area		58.5 m ²	
sub-total		58.5 m ²	
carport/verge		14.7 m ²	
POS		1.5 m ²	
COVER AREA		8.5 m ²	75%
Client: <i>My Place</i>			
Urban Land Development Authority		Project No: ULD013	Drawing No: DD 02.01
Single Storey Urban Lot - 7.5m x 14m		Scale: 1:100 @ A3	Date: 3 Nov 2011
Drawing Title: Floor Plans		Drawn by: ad	

ac	air conditioner	mb	meter box
adm	agricultural drain	mf	selected pty metal fascia
ag	agricultural joint	mg	selected pty metal gutter
aj	selected finish aluminium	mpr	mul-purpose room
as	australian standards	mw	microwave
aw	top hung awning window	n	nominal
b	basin	nom	nominal
ba	building approval assessment	nrg	pty greenboard cladding
bb	brick band	ns	natural surface
bby	boundary	nsf	natural surface level
bfd	bi-fold door	o	open
bh	bulkhead	obs	obscure glazing
blk	blockwork	oh	overhead and/or overhang
bm	basin mixer	omp	outer most projection
brk	brickwork	pb	painted brick
bs	basin sink	pc	parapet capping
bs	basin spout	pdr	powder room
bt	bath tub	pf	painted finish
bv	brick veneer	pfc	parallel flange channel
cb	colorbond finished metal	ph	pitching height
ch	ceiling height	pld	autopanelled door
chs	circular hollowsecon	pos	private open space
cl	centraline	ps	plumbing stack
clg	ceiling	ptry	pantry
cp	control panel	pty	proprietary
cpd	cupboard	r	robe
csd	cavity sliding door	ra	return air vent
ct	concrete roof	rb	rubbish bin
d	dryer	rd	roller door
dc	drying court	ref	refrigerator
dn	down pipe	rh	rangehood
dp	down pipe	rl	relave level
dw	dishwasher	rm	rendered masonry
dwr	drawer	rsr	riser
ej	expansion joint	rwo + s	rain water outlet
ens	ensuite	rwt	rain water tank
ent	entry	s	south
ep	energex pillar	sa	smoke detector alarm
eq	equal	sc	self closing
fc	face block	sd	soap dish
fc	face cement	se	sewer
fc/p	face cement painted	sf	stone finish
fcu	fan coil unit	sgd	sliding glass door
fg	fixed glazing	shr	shower
flr	floor	shs	square hollowsecon
fm	face masonry	sl	self locking
fml	fire resistance level	sm	shower mixer
fsl	floor surface level	smd	smoke detector
fw	floor waste	sp	survey plan
gar	garage	sr	shower rose
gl	glass	st	solar tube skylight/vent
gnd	ground	stc	sound transmission class
gnf	good neighbour style timber fence	sv	stone veneer
gpd	gully pit yard drain	sw	sliding window or storm water
gpd	glass panel door	t	laundry tub
hc	hose cock	tc	texturecoag
hmp	square arch hamper	tmbr	timber
hp	hotplates	tp	treated pine
ht	height	tr	towel rail / ring
hw	hard wood	trh	toilet roll holder
hws	hot water service	tv	timber veneer
hwu	hot water unit	typ	typical
kd	kiln dried	ubo	under bench oven
ks	kitchen sink	uno	unless noted otherwise
lb	leerbox	upvc	unplasticised polyvinyl chloride
ld	leaf diverter	wb	weatherboard
ldng	landing	wc	water closet/toilet
ldy	laundry	wir	walk in robe
lin	linen	wm	washing machine
		wo	wall oven



Legend

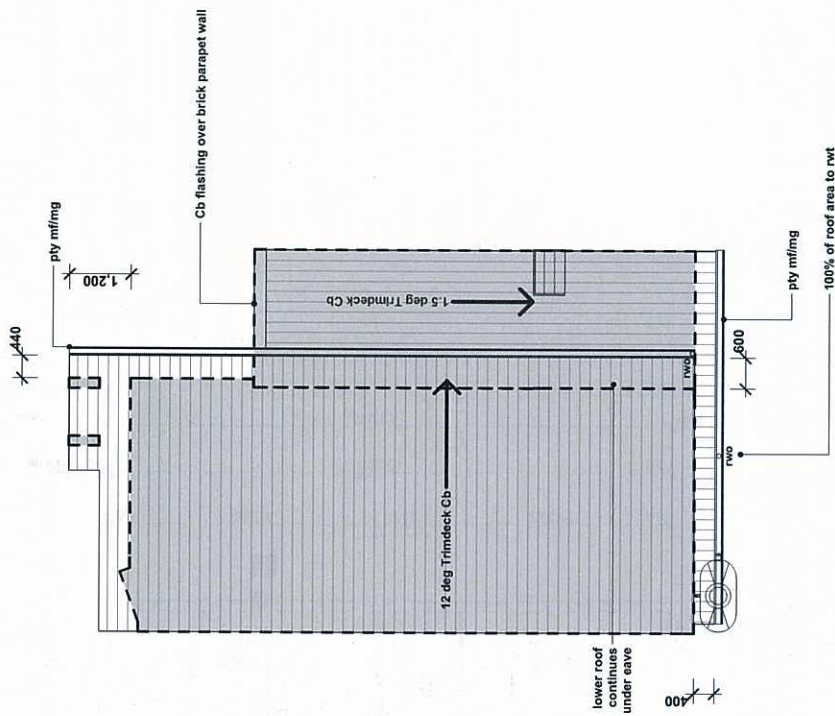

My Place Urban Land Development Authority		Status: DD	Date: 3 Nov 2011
		Scale: 1:100 @ A3	Drawn by: ad
		Drawing Title: Roof Plan & Legend	
		Project No: ULD013	Drawing No: A DD 02.02
Client: My Place		Project Name: Single Storey Urban Lot - 7.5m x 14m	

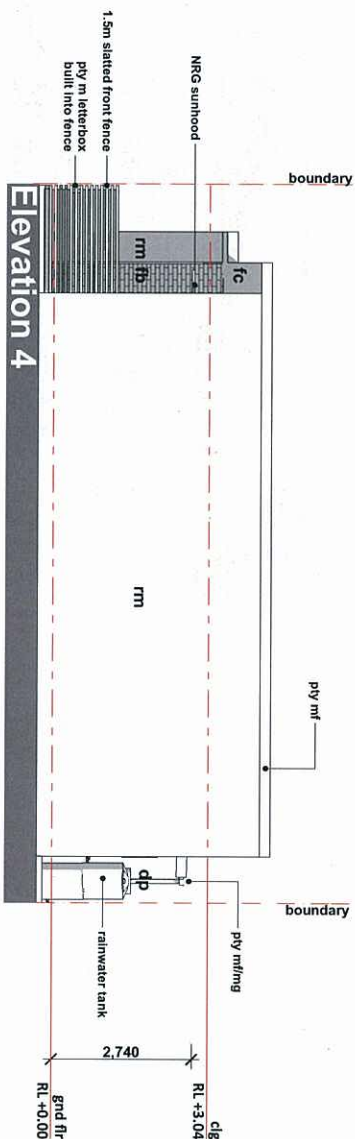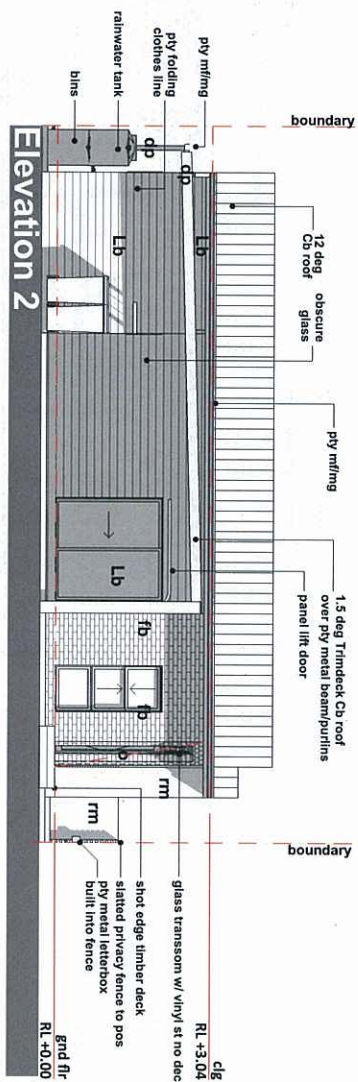

degenhardt
SHEDD

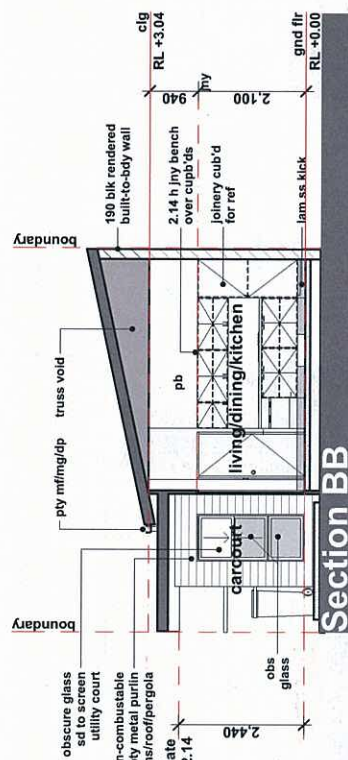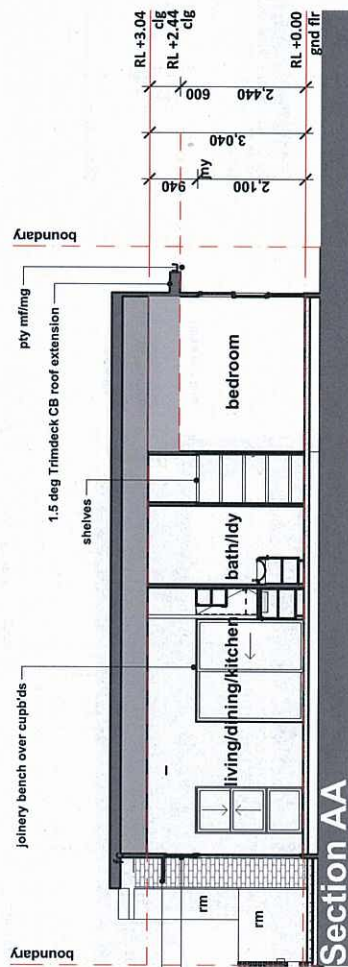

AMENDMENTS		ad	AD
A	03/11/11	Client Review/Approval	

 Urban Land Development Authority Client	Sections		Drawing Title:	Status: DD	Date: 3 Nov 2011
	Project Name Single Storey Urban Lot - 7.5m x 14m	Project No: 7514	Drawing No.: A	Scale: 1:100 @ A3	Drawn by: ad