

Date _____

DD 00.01	Cover Sheet	A	Issued for Client Review/Approval	12/09/2011
DD 01.01	Site & Location Plan	A	Issued for Client Review/Approval	12/09/2011
DD 02.01	Floor Plans	A	Issued for Client Review/Approval	12/09/2011
DD 02.02	Roof Plan & Legend	A	Issued for Client Review/Approval	12/09/2011
DD 03.01	Elevations	A	Issued for Client Review/Approval	12/09/2011
DD 04.01	Sections	A	Issued for Client Review/Approval	12/09/2011

House plans for proposed lots
1580, 1586, 1620 + 1627 as
shown on approved Allotment Layout
Area A numbered 22743-195B
dated 15 November 2011.

PLANS AND DOCUMENTS referred to in the ULDA APPROVAL dated 9 / 12 / 11

AMMENDMENTS			
A	12.09.11	Client Review/Approval	ap AD



A MENDED IN RED
5 DEC 2011
By: Matt Teon (name)
of the ULDA





HOME GROWN DESIGN COLLECTION		Status: DD	Date: 20 Aug 2011
Client	Urban Land Development Authority	Scale: N/A	Drawn by: ad
Project Name	Lot 2 - Sprout Garden Terrace (B)	Cover Sheet	
		Project No: ULD009	Drawing No: DD 00.01

Legend



AMENDMENTS		sp	AD
A	12.09.11	Client Review/Approval	sp

HOMEGROWN DESIGN COLLECTION		Status-DD	Date: 20 Aug 2011
		Scale: 1:100 @ A3	Drawn by: ad
Drawing title:			
Client	Roof Plan & Legend		
Urban Land Development Authority			
Project Name	Project No: ULD009 Drawing No.: 111-02 A DD 02.02		
Lot 2 - Sprout Garden Terrace (B)			

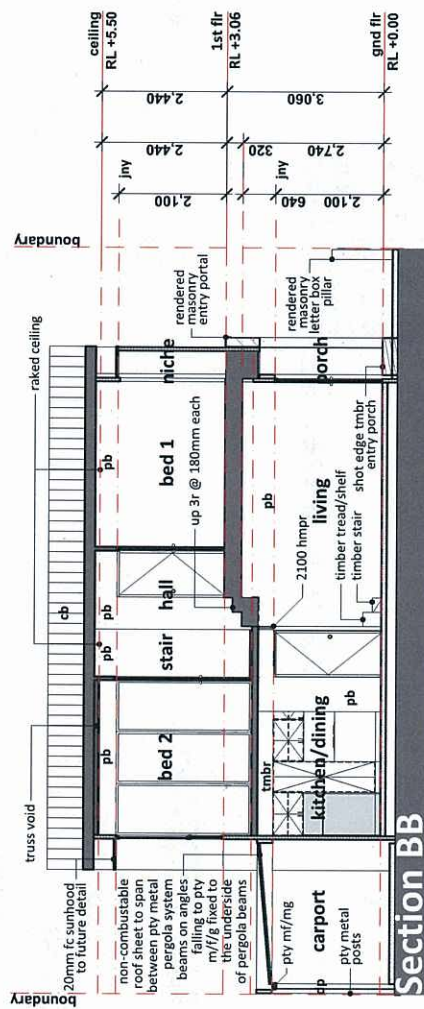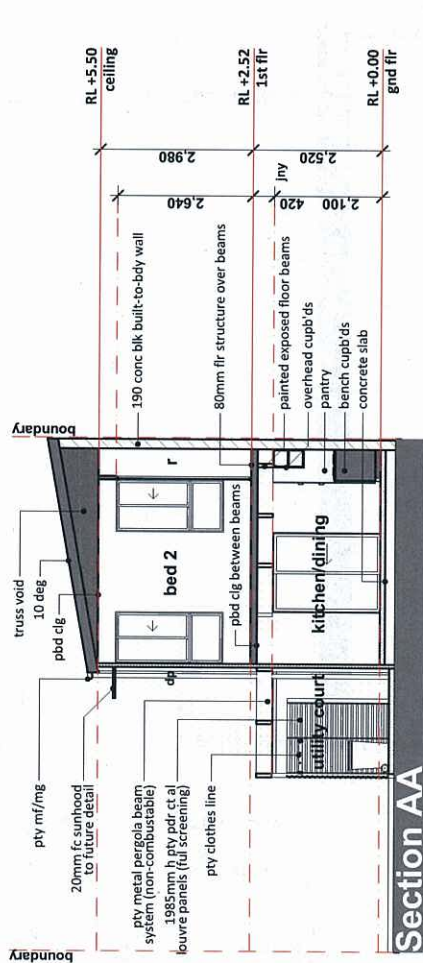

AMENDMENTS		Client Review/Approval	app	AD
A	12.09.11			

HOMEgrown DESIGN COLLECTION Client Urban Land Development Authority Project Name Lot-2 - Sprout Garden Terrace (B)	Status: DD Scale: 1:100 @ A3 Drawing Title: Sections	Date: 20 Aug 2011 Drawn by: ad
	Project No: ULD009 111-02 A	Drawing No: DD 04.01