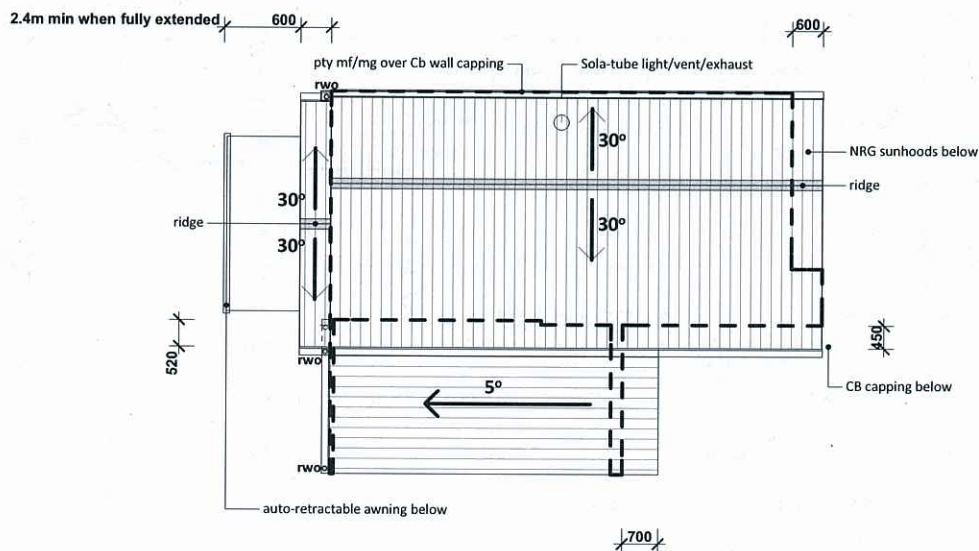


ac	air conditioner	mb	meter box
adm	aust'n domestic constr'n manual	mf	selected pty metal fascia
ag	agricultural drain	mg	selected pty metal gutter
aj	articulated joint	mpr	multi-purpose room
al	selected finish aluminium	mw	microwave
as	australian standards	n	nominal
aw	top hung awning window	n	north
b	basin	nom	nominal
ba	building approval assessment	nrg	pty greenboard cladding
bb	brick band	ns	natural surface
bdy	boundary	nsf	natural surface level
bfd	bi-fold door	o	open
bk	bulkhead	obs	obscure glazing
bkh	blackwork	oh	overhead and/or overhang
bm	basin mixer	omp	outer most projection
brk	brickwork	pb	painted brick
bs	bar sink	pc	parapet capping
bs	basin spout	pdr	powder room
bt	bath tub	pf	painted finish
bv	brick veneer	pfc	parallel flange channel
cb	colorbond finished metal	ph	pitching height
ch	ceiling height	pld	auto panel lift door
chs	circular hollow section	pos	private open space
cl	centreline	ps	plumbing stack
clg	ceiling	pty	pantry
cp	control panel	pty	proprietary
cpd	cupboard	r	robe
cqd	cavity sliding door	ra	return air vent
cscd	concrete tile roof	rb	rubbish bin
cc	dryer	rd	roller door
dc	drying court	ref	refrigerator
dn	down	rh	rangehood
dp	down pipe	rl	relative level
dw	dishwasher	rm	rendered masonry
dwr	drawer	rsr	riser
ej	expansion joint	rwo + s	rain water outlet
ens	ensuite	rwt	rain water tank
ent	entry	s	south
ep	Energex pillar	sa	smoke detector alarm
eq	equal	sc	self closing
fb	face brick	sd	soap dish
fbl	face block	se	sewer
fc	fibre cement	sf	stone finish
tc/p	fibre cement painted	sgd	sliding glass door
fcu	fan coil unit	shr	shower
flg	fixed glazing	shs	square hollow section
flr	floor	sl	self locking
fm	face masonry	sm	shower mixer
frr	fire resistance level	smd	smoke detector
fsfl	floor surface level	sp	survey plan
fw	floor waste	sr	shower rose
gar	garage	st	solar tube skylight/vent
gl	glass	stc	sound transmission class
glg	glass louvre window	sv	stone veneer
gnd	ground	sw	sliding window or storm water
gnf	good neighbour style tmb	sw	sliding window or storm water
gnp	gully pit yard drain	t	laundry tub
gpp	glass panel door	tc	texture coating
h	hose cock	t	timber
hc	square arch hamper	tmb	treated pine
hmp	hotplates	tp	treated pine
ht	height	tr	towel rail / ring
hw	hard wood	trh	toilet roll holder
hws	hot water service	tv	timber veneer
hwu	hot water unit	typ	typical
k	kiln	tyo	under bench oven
kld	kiln dried	uno	unless noted otherwise
ks	kitchen sink	upvc	unplasticised poly vinyl chloride
lb	letterbox	wb	weatherboard
ld	leaf diverter	wc	water closet/toilet
ldg	landing	wir	walk in robe
ldy	laundry	wm	washing machine
lin	linen	wo	wall oven

Legend

[illegible]

AMMENDMENTS

without permission has been granted otherwise.

Creators and other base site users shown on this drawing have been derived from a combination of site-surveyed drawings obtained in digital format.

This Drawing was prepared for the purpose and exclusion use of the ULDA to obtain builder's preliminary prices for the construction of the dwelling represented herein and not for construction or any other use.

THESE PLS. LACK ACCEPTANCE for lease or damage caused to any person who may rely on the information for any purpose for which it was not intended.

The Builder is responsible for the site collection of all dimensions. Agreed dimensions are shown in red. Dimensions in black are not to scale. Drawings are not to scale.

AMMENDMENTS				
A	16/09/11	Issued for Builder's Pricing	ad	AD

A	16/09/11	Issued for Builder's Pricing	ad	AD
---	----------	------------------------------	----	----



Homegrown Design Collection

Status: DD	Date: 16/09/11
Scale: 1:100 @ A3	Drawn by: ad
Drawing Title:	
Roof Plan & Legend	
Project No: ULD009	Drawing No:
1112-06 A	DD 02.02



AMMENDMENTS			
A	16/09/11	Issued for Builder's Pricing	ad AD



urban
land
development
authority

Homegrown Design Collection

Urban Land Development Authority



~~Lot 06 - Sprout Garden Terrace (E1)~~

Status: DD	Date: 16/09/11
Scale: 1:100 @ A3	Drawn by: ad

Elevations

112-06 A DD 03.01

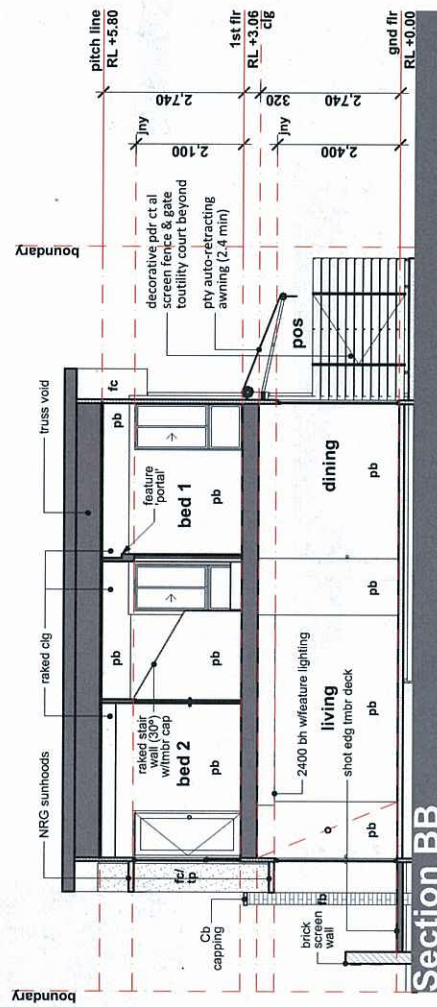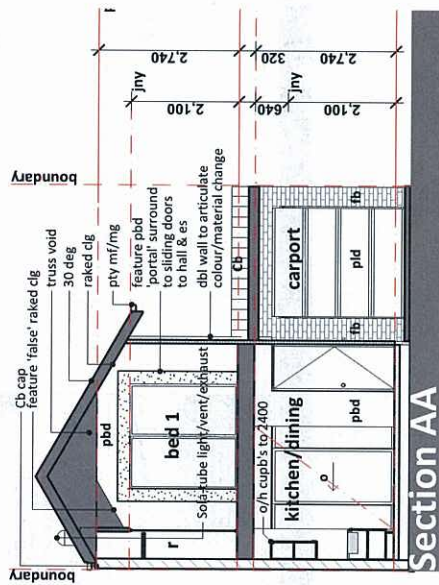

[illegible]

 urban land development authority		<i>Homegrown Design Collection</i>	Status: DD	Date: 16/09/11
			Scale: 1:100 @ A3	Drawn by: ad
			Drawing Title:	
			Sections	
Client		Urban Land Development Authority	Project No:	UD009
Project Name		Lot 06 -- Sprout Garden Terrace (E1)	Drawing No.:	112-06 A DD 04.01