


Drawing Schedule

Drawing No:	Drawing Name	Rev	Description	Date
DD 00.01	Cover Sheet	B	New design issued for Bidr's Pricing	17.10.11
DD 01.01	Site & Location Plan	B	New design issued for Bidr's Pricing	17.10.11
DD 02.01	Floor Plan	B	New design issued for Bidr's Pricing	17.10.11
DD 02.02	Roof Plan & Legend	B	New design issued for Bidr's Pricing	17.10.11
DD 03.01	Elevations	B	New design issued for Bidr's Pricing	17.10.11
DD 04.01	Sections	B	New design issued for Bidr's Pricing	17.10.11

A **MENDED IN RED** **D**
5 DEC 2011

By: Matt Tera (name)
of the ULDA

PLANS AND DOCUMENTS
referred to in the ULDA
APPROVAL dated 9 / 12 / 11

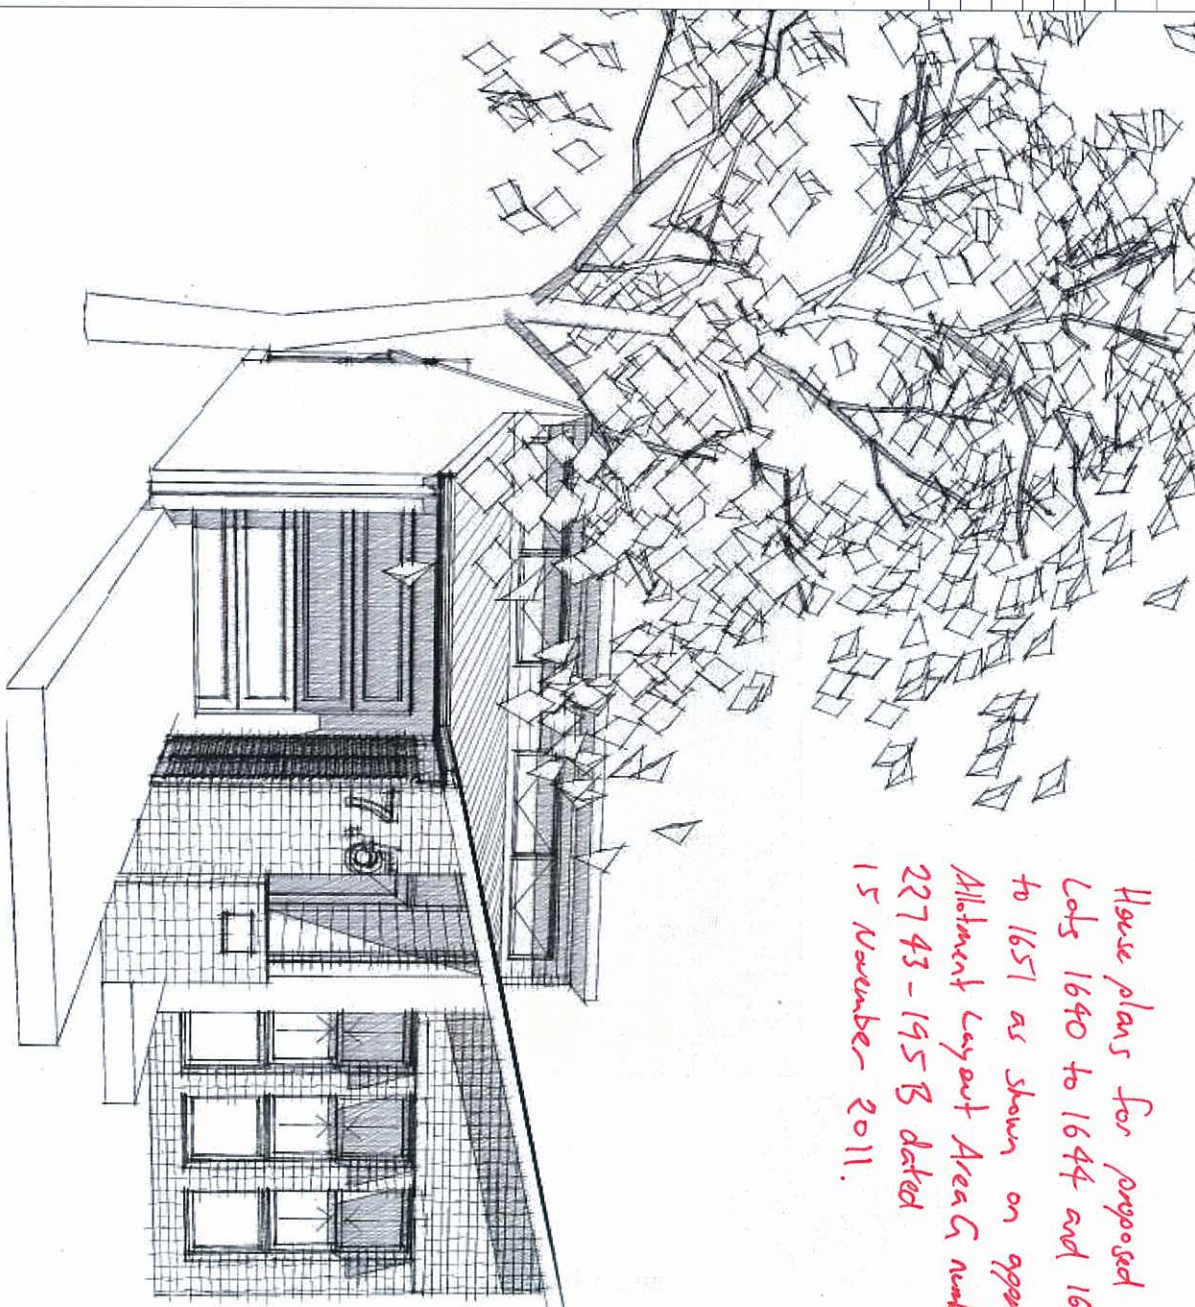


Have plans for proposed
lots 1640 to 1644 and 1648
to 1651 as shown on approved
Allotment Layout Area C numbered
22743-195 B dated
15 November 2011.

AMENDMENTS			
A	10.10.11	Bldr's Pricing	to AD
B	17.10.11	New design for Bldr's Pricing	to AD



<i>Thompson Design Collection</i>	
Client:	Urban Land Development Authority
Project Name:	Seeding Garden Terravilla
Status: DD	Date: 17.10.11
Scale: NA	@ A3
Drawing Title:	Cover Sheet
Project No: T-7.52B B	UD006
Drawing No: DD 00.01	


degarhant
SHEDD

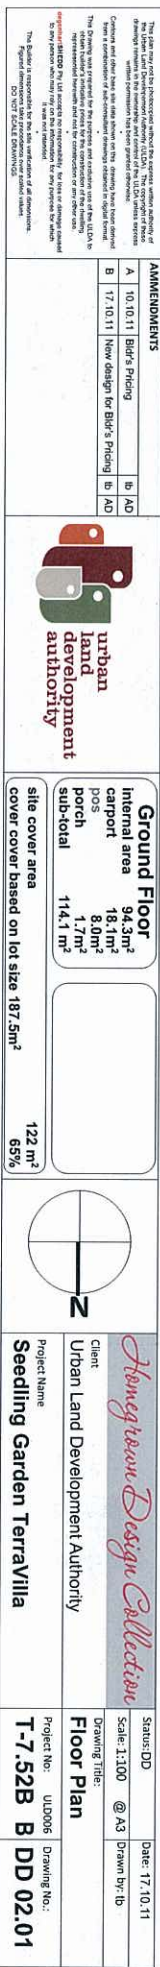

ac air conditioner
adam australian domestic construction manual
ag agricultural drain
aj articulated joint
al selected finish aluminium
as australian standards
aw top hung awning window
b basin
ba building approval assessment
bb brick band
bd boundary
bf bi-fold door
bh bulkhead
bm blockwork
brk brickwork
bs bar sink
bs basin spout
bt bath tub
bv brick veneer
cb Colorbond finished metal
ch ceiling height
chs circular hollow section
cl centreline
clg ceiling
cp control panel
cpd cupboard
csd cavity sliding door
ct concrete tile roof
d dryer
dc drying court
dn down pipe
dp dishwasher
dwr drawer
ej expansion joint
ens ensuite
ent entry
ep Energex pillar
eq equal
fb face brick
fbl face block
fc fibre cement
fc/p fibre cement painted
fcu fan coil unit
fg fixed glazing
flr floor
fm face masonry
fr fire resistance level
frl floor surface level
fw floor waste
gar garage
gl glass louvre window
gnd ground
gnf good neighbour style timber fence
gp gully pit yard drain
gpd glass panel door
hnc hose cock
hmr square arch hamper
hp hotplates
ht height
hw hard wood
hws hot water service
hws hot water unit
kd kitchen dried
ks kitchen sink
lb letterbox
ld leaf diverter
ldng landing
ldy laundry
lin linen

mb meter box
mf selected ply metal fascia
mg selected ply metal gutter
mpr multi-purpose room
mw microwave
n nominal
n north
nom nominal
nng pty greenboard cladding
ns natural surface
nsl natural surface level
o open
obs obscure glazing
oh overhead and/or overhang
omp outer most projection
pb painted brick
pc parapet capping
pdr powder room
pfr painted finish
prc parallel flange channel
ph pitching height
pld auto panel lift door
pos private open space
ps plumbing stack
ptry pantry
ppy proprietary
r robe
ra return air vent
rb rubbish bin
rd roller door
ref refrigerator
rgh rangehood
rl relative level
rm rendered masonry
rnr riser
rwo + s rain water outlet
rwt rain water tank
s south
sa smoke detector alarm
sc self closing
sd soap dish
se sewer
sf stone finish
sgd sliding glass door
shr shower
shs square hollow section
sl self locking
sm shower mixer
smd smoke detector
sp survey plan
sr shower rose
st solar tube skylight/vent
stc sound transmission class
sv stone veneer
sw sliding window or storm water
t laundry tub
tc texture coating
tmb timber
tp treated pine
tr towel rail / ring
trh toilet roll holder
tv timber veneer
typ typical
ubo under bench oven
uno unless noted otherwise
upvc unplasticised poly vinyl chloride
wb weatherboard
wc water closet/toilet
wm walk in robe
wrm washing machine
wo wall oven

Legend

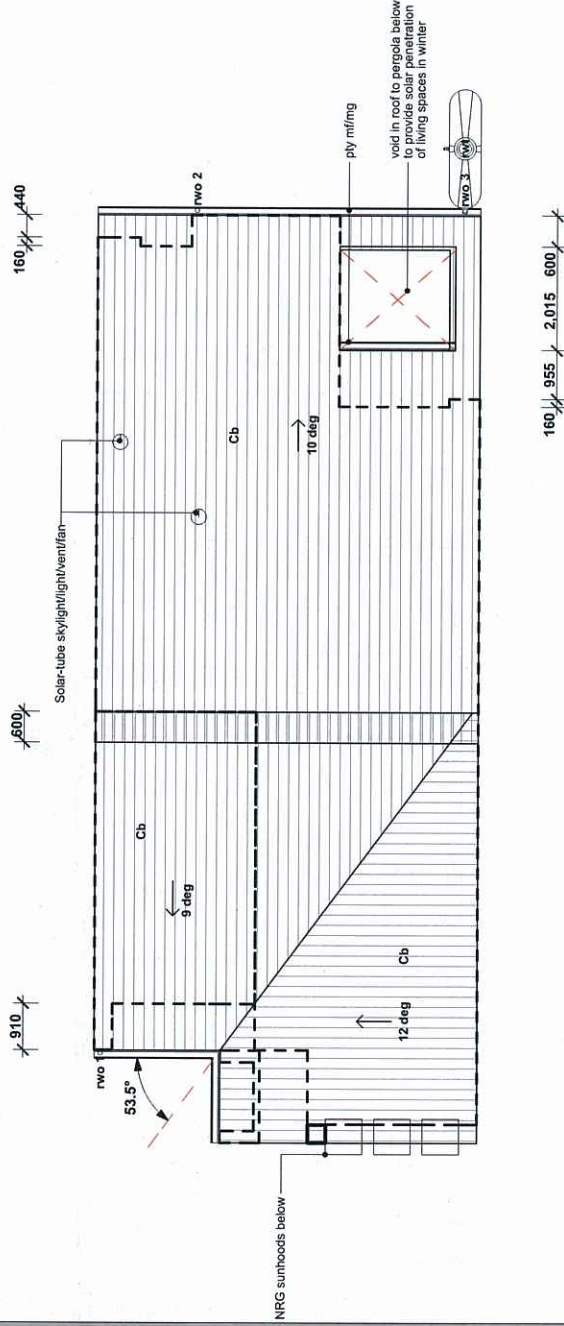

AMENDMENTS

A	10.10.11	Bldg's Pricing	lb	AD
B	17.10.11	New design for Bldg's Pricing	lb	AD





The Builder is responsible for the accuracy of all dimensions. Figures shown are for reference only and are not to be used for construction. The Builder is responsible for the accuracy of all dimensions. Figures shown are for reference only and are not to be used for construction.



Homegrown Design Collective
Client
Urban Land Development Authority
Project Name
Seedling Garden Terra Villa

Status: DD
Scale: 1:100
Drawing Title: Roof Plan & Legend
Project No: ULD005
Drawing No: T-7.52B B DD 02.02

degenhart
SHEDD

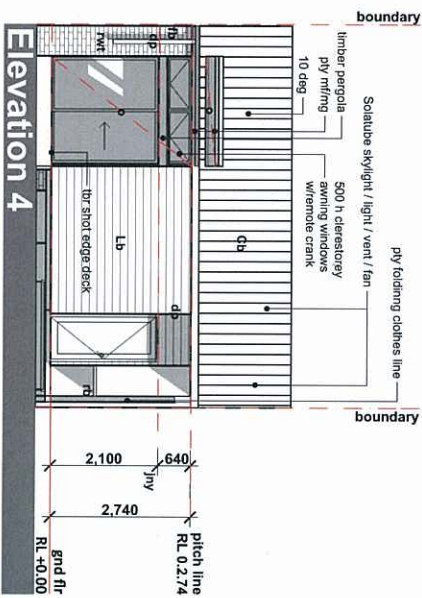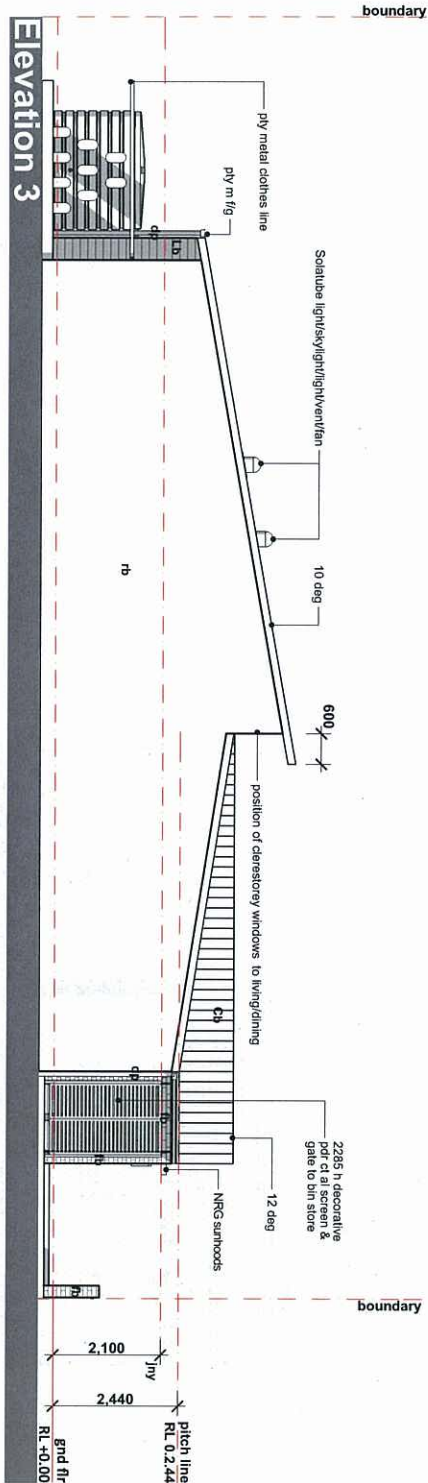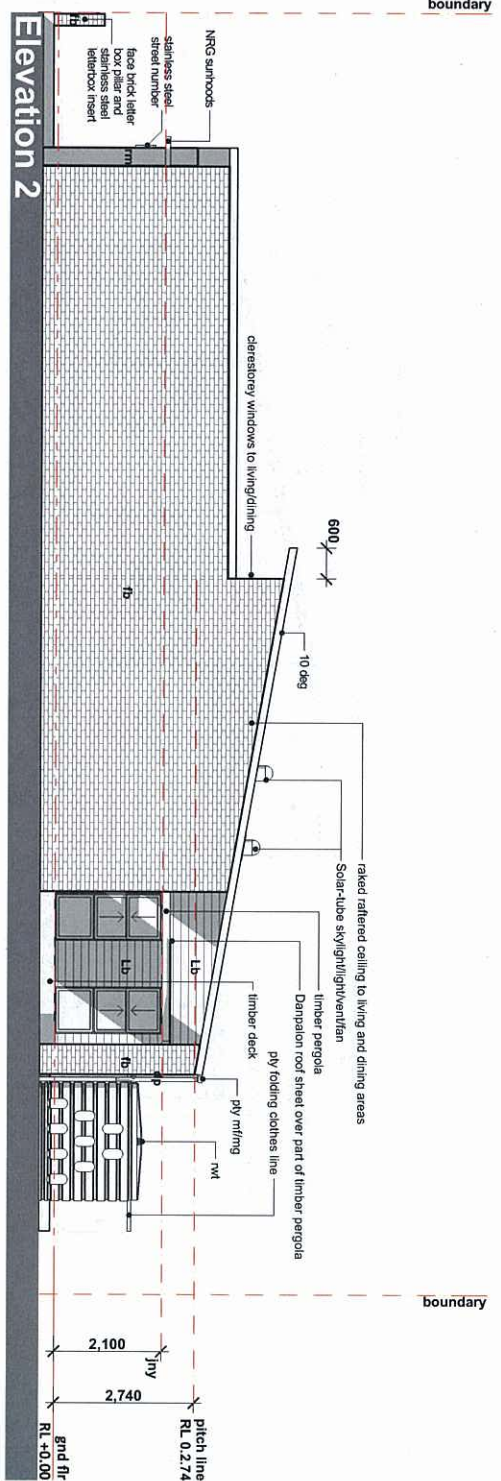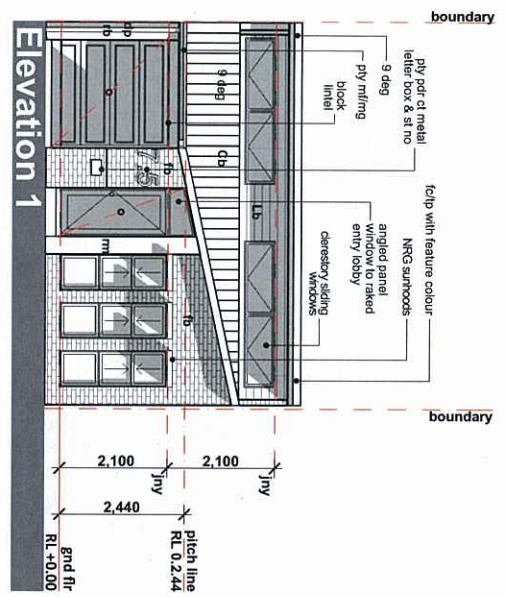

AMMENDMENTS



A	10.10.11	Bid's Pricing	lb	AD
B	17.10.11	New design for Bid's Pricing	lb	AD



Homegrown Design Collection

Client	Urban Land Development Authority
Project Name	Seeding Garden Terravilla

Status: DD	Date: 17.10.11
Scale: 1:100 @ A3	Drawn by: lb
Drawing Title: Elevations	
Project No: ULD006	Drawing No.: DD 03.01
T-7.52B B	

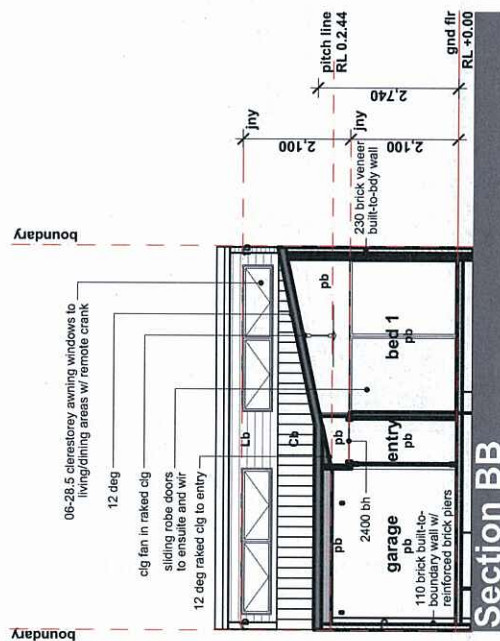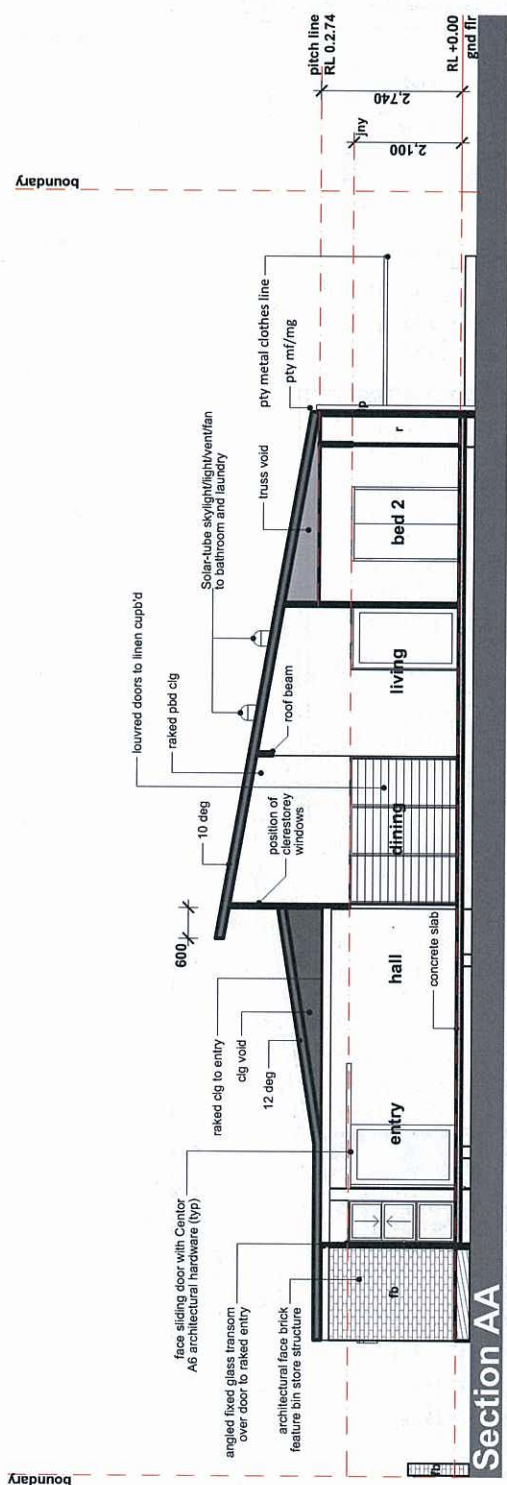

AMMENDMENTS				
A	10.10.11	Bldr's Pricing	lb	AD
B	17.10.11	New design for Bldr's Pricing	lb	AD

This plan may not be photocopied without the express written authority of the Utah Land Development Authority (ULDA). The copyright of these drawings remains in the ownership and control of the ULDA unless explicit written permission has been given in writing.

Colors and other items listed above are not shown in this drawing have been derived from a combination of field observations and design elements in typical form.

This drawing was prepared for the purposes and conditions use of the ULDA to represent the proposed design and construction of any other use.

DISCLAIMER: SHEDD P&L accepts no responsibility for loss or damage caused to any person who may rely on the information for any purpose for which it was not intended.

The Builder is responsible for the site verification of all dimensions.
Figured dimensions are approximate and should not be used as final dimensions.
DO NOT SCALE DRAWINGS.



Honeycomb Design Collection

Client
Urban Land Development Authority

Project Name
Seedling Garden TerraViva

Status: DD	Date: 17.10.11
Scale: 1:100 @ A3	Drawn by: lb
Drawing Title:	

Project No: ULD006	Drawing No.: DD 04.01
--------------------	-----------------------