

Drawing No:	Drawing Name	Rev	Description	Date
DD 00.01	Cover Sheet	A	Bldr's Pricing	17.10.11
DD 01.01	Site & Location Plan	A	Bldr's Pricing	17.10.11
DD 02.01	Floor Plan	A	Bldr's Pricing	17.10.11
DD 02.02	Roof Plan & Legend	A	Bldr's Pricing	17.10.11
DD 03.01	Elevations	A	Bldr's Pricing	17.10.11
DD 04.01	Sections	A	Bldr's Pricing	17.10.11

PLANS AND DOCUMENTS
referred to in the ULDA
APPROVAL dated 9 / 12 / 11

Drawing No:	Drawing Name	Rev	Description	Date
DD 00.01	Cover Sheet	A	Bldr's Pricing	17.10.11
DD 01.01	Site & Location Plan	A	Bldr's Pricing	17.10.11
DD 02.01	Floor Plan	A	Bldr's Pricing	17.10.11
DD 02.02	Roof Plan & Legend	A	Bldr's Pricing	17.10.11
DD 03.01	Elevations	A	Bldr's Pricing	17.10.11
DD 04.01	Sections	A	Bldr's Pricing	17.10.11

Please Plans for
 proposed Lots 1640 to
 1644 and 1648 to 1651
 as shown on approved
 Allotment Layout Area C
 numbered 22743-195 B
 dated 15 November 2011.

A	17.10.11	Bid's Pricing
---	----------	---------------

A	17.10.11	Bid's Pricing	lb	AD
---	----------	---------------	----	----



This plan was developed and approved by the general assembly of the United Arab Emirates Development Authority (U.A.E.D.A.). The copyright of these drawings remains in the ownership and control of the U.A.E.D.A. unless express written permission is given in writing by the U.A.E.D.A.

Caribana and other trade shall appear on the drawing. Have been delivered copies of a collection of trade-related drawings obtained in a legal manner.

This Drawing was prepared for the purposes and exclusive use of the U.A.E.D.A. by the U.A.E.D.A. and its employees, agents, consultants, subcontractors, and other representatives thereof and may be copied, stored, or reproduced in any manner without the written consent of the U.A.E.D.A. for the purposes and exclusive use of the U.A.E.D.A. and its employees, agents, consultants, subcontractors, and other representatives thereof.

DISCLAIMER: The U.A.E.D.A. shall not be responsible for whether or not the information in any drawing is true, accurate, or complete, or for any consequences that may result from its use or reliance on the information.


The failure of a contractor to take into consideration all of the dimensions, figures, dimensions, and other information shown on the drawings shall be the contractor's responsibility. The contractor shall be responsible for any errors or omissions in the drawings.

DO NOT SCALE DIMENSIONS.


HomeTeam Design Collection
Client Urban Land Development Authority
Project Name Sprout Garden Terravilla

Status: DD	Date: 17.10.11
Scale: NA @ A3	Drawn by: tb
Drawing Title: Cover Sheet	
Project No: ULD006	Drawing No.: DD 00.01
T-7.53B A	



degenheit
SHEDD

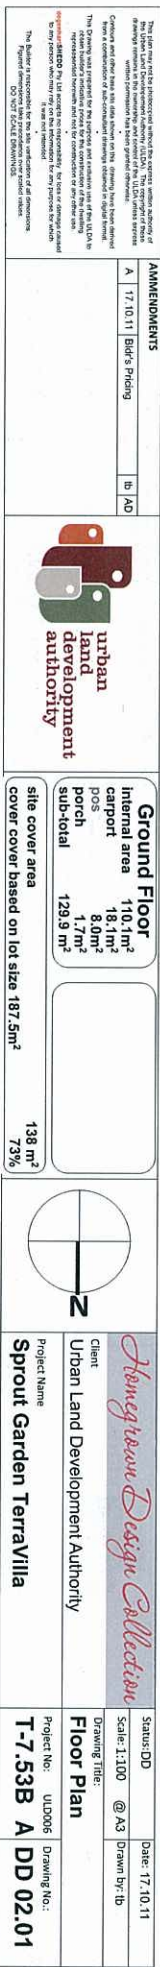

Legend

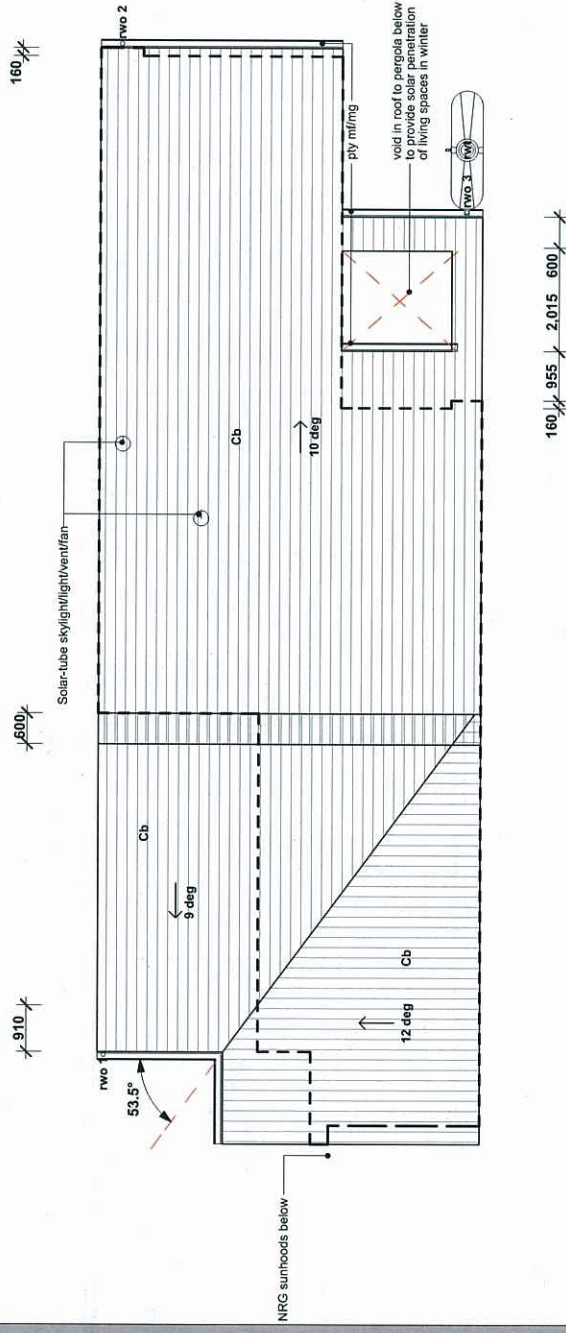

This plan was prepared by the Architectural & Planning Division of the Urban Land Development Authority (ULDA). The copyright of this plan shall remain the property of ULDA. No part of this plan shall be reproduced or transmitted in any form or by any means electronic or mechanical, including photocopying, recording, or by any information storage or retrieval system, without prior written permission from the Urban Land Development Authority. SHED001 All ULDA drawings are the property of ULDA. No part of this plan shall be reproduced or transmitted in any form or by any means electronic or mechanical, including photocopying, recording, or by any information storage or retrieval system, without prior written permission from the Urban Land Development Authority. It was not intended. The Engineer assumes no responsibility for the accuracy of the information. Reported dimensions are presented in a standard format. DO NOT SCALE DIMENSIONS.				AMENDMENTS <table><tr><th>A</th><th>17.10.11</th><th>Bids Pricing</th><th>1b</th><th>AD</th></tr></table>		A	17.10.11	Bids Pricing	1b	AD	 urban land development authority				<i>Homegrown Design Collection</i>		Status-DD Date: 17.10.11	
A	17.10.11	Bids Pricing	1b	AD														
					Client Urban Land Development Authority		Drawing Title: Roof Plan & Legend											
					Project Name Sprout Garden TerraVilla		Project No: T-7.53B A		Drawing No: DD 02.02									

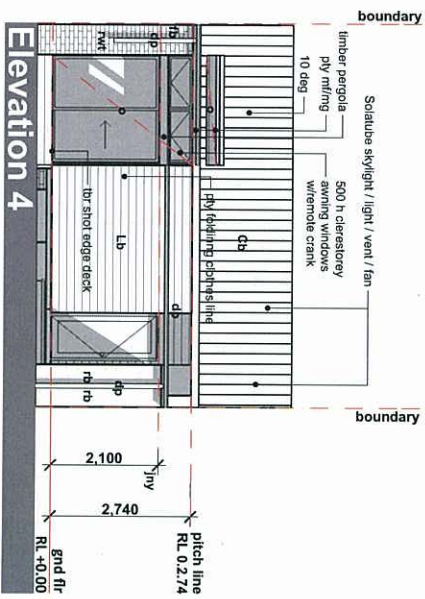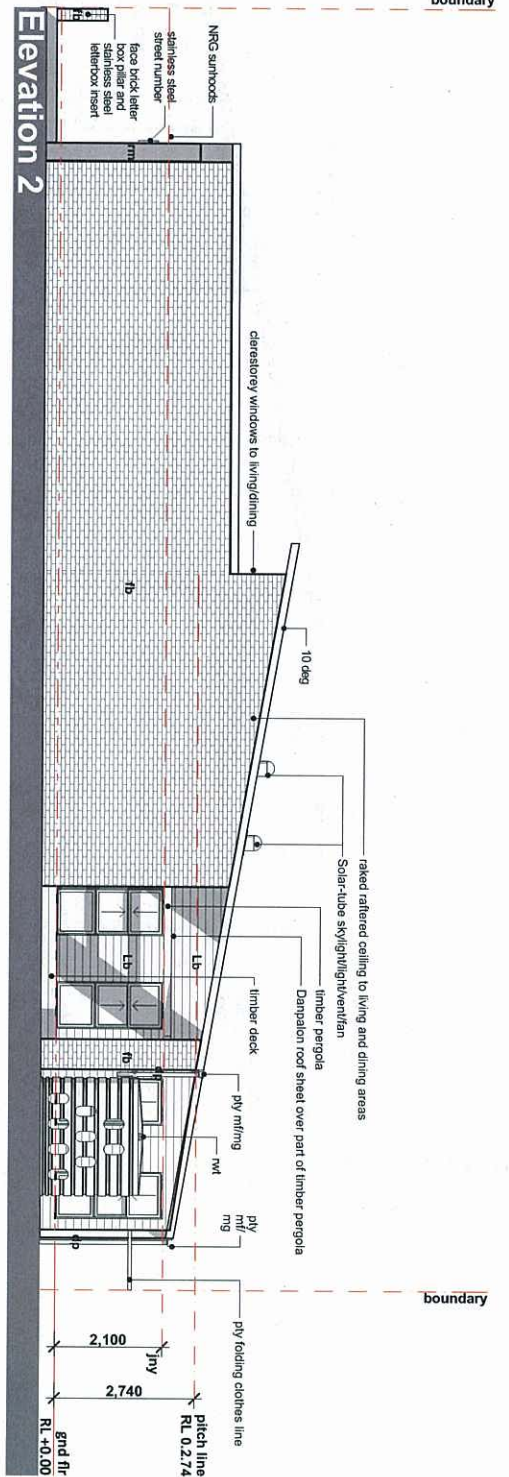

Status: DD	Date: 17.10.11
------------	----------------

Status: DD	Date: 17.10.11
Scale: 1:100 @ A3	Drawn by: lb
Drawing Title:	
Elevations	
Project No: ULD006	Drawing No.: DD 03.01
T-7.53B A	

