


Drawing Schedule

Drawing No:	Drawing Name	Rev	Description	Date
DD 00.01	Cover Sheet	A	Issued for Builder's Pricing	16/09/11
DD 01.01	Site & Location Plan	A	Issued for Builder's Pricing	16/09/11
DD 02.01	Floor Plans	A	Issued for Builder's Pricing	16/09/11
DD 02.02	Roof Plan & Legend	A	Issued for Builder's Pricing	16/09/11
DD 03.01	Elevations	A	Issued for Builder's Pricing	16/09/11
DD 04.01	Sections	A	Issued for Builder's Pricing	16/09/11

AMENDED IN RED
5 DEC 2011

By: Math Tava (name)
of the ULDA

House plans for proposed lots
1581 to 1585 and 1621 to 1626
as shown on approved Allotment
Layout Area G numbered 22743-
195 B dated 15 November 2011.

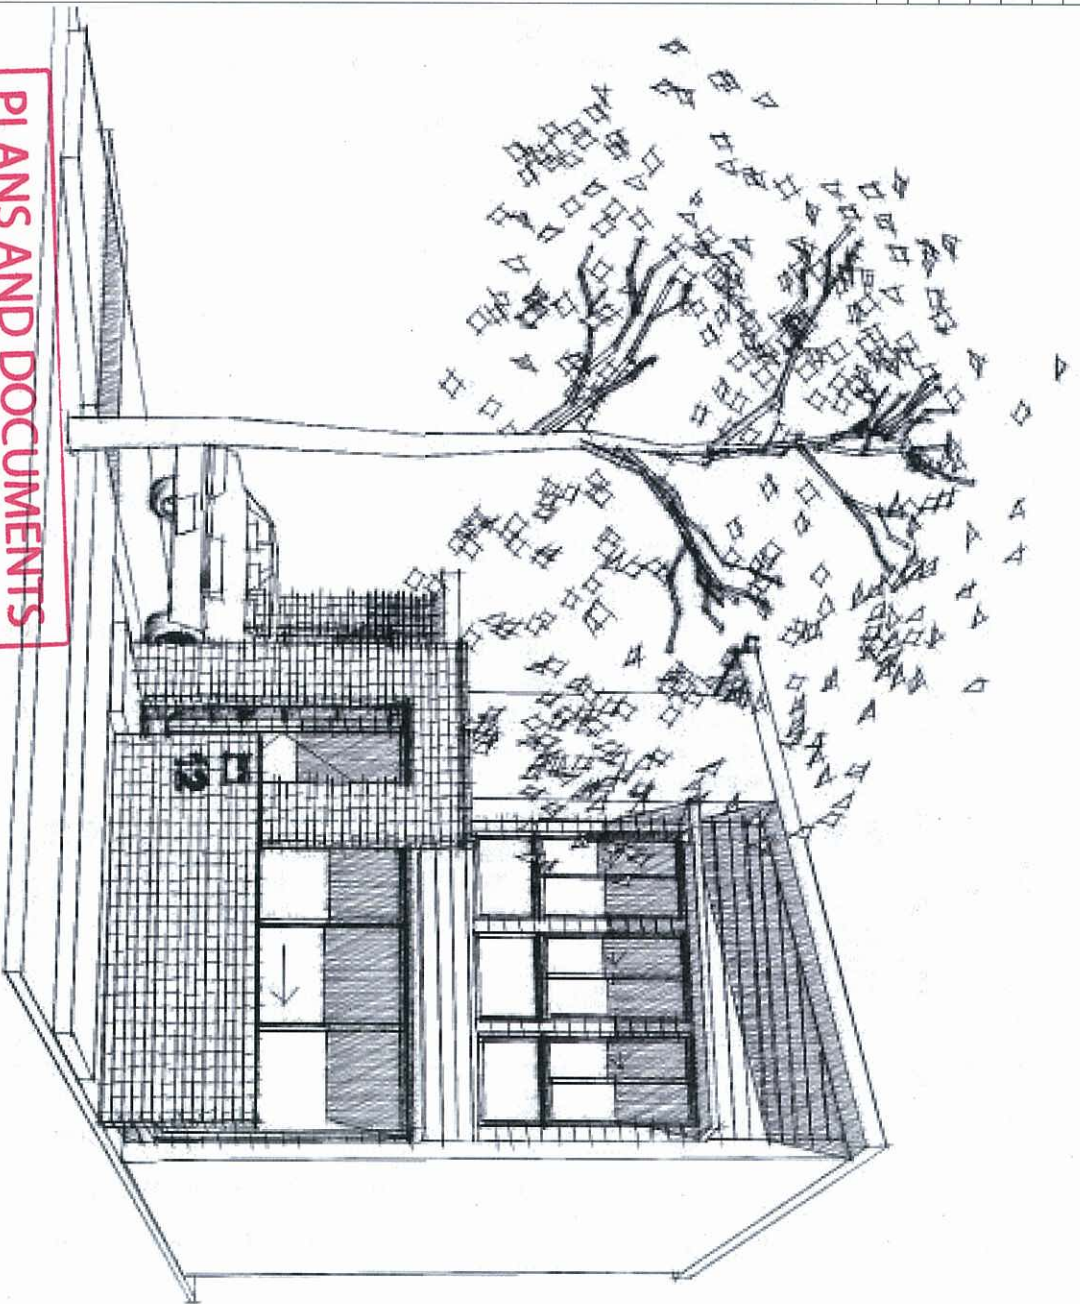

PLANS AND DOCUMENTS
referred to in the ULDA
APPROVAL dated 9 / 12 / 11

This plan may only be reproduced without the written consent of the designer. Any reproduction of this plan without the written consent of the designer is prohibited. The ULDA makes no representation or warranty as to the accuracy or completeness of the information contained in this plan. The ULDA is not responsible for any loss or damage arising from the use of this plan.

AMENDMENTS

A	16/09/11	Issued for Builder's Pricing	ad	AD
---	----------	------------------------------	----	----

urban land development authority

Strongman Design Collection

Client: Urban Land Development Authority

Project Name: Lot 07 - Sprout Garden Terrace (E2)

Status: DD

Scale: N/A

Drawing Title: Cover Sheet

Project No.: 112-07

ULDD09


Drawing No.: DD 00.01


Date: 16/09/11

Drawn by: ad

degenhardt


SHEDD

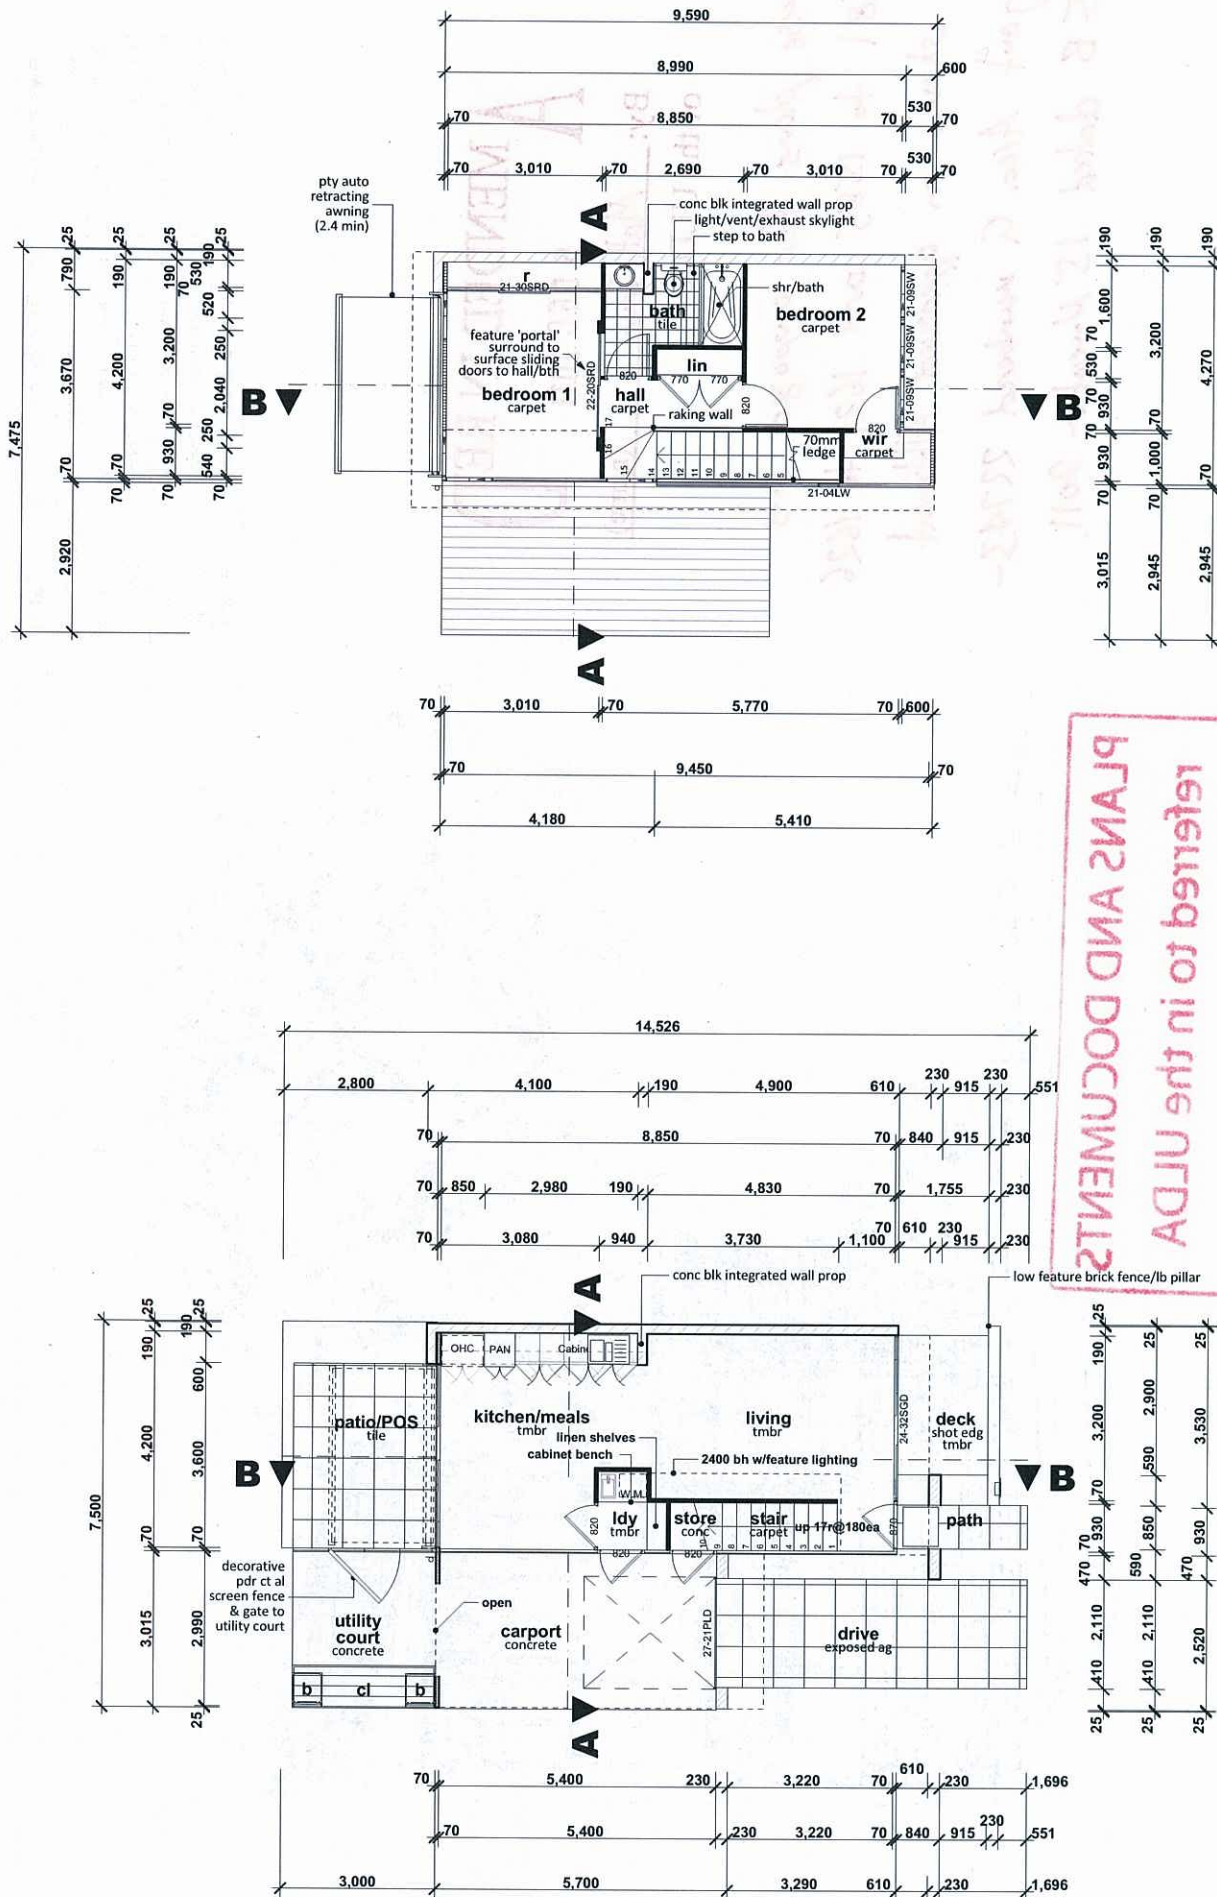

 
AMENDMENTS A 16/09/11 Issued for Builder's Pricing ad AD			 urban land development authority		Ground Floor internal area 40.1 m² carport 17.0 m² pos 13.2 m² sub-total 57.1 m² First Floor internal area 40.7 m² balcony sub-total 40.7 m²		N		<i>Homegrown Design Collection</i>		Status: DD Date: 16/09/11 Scale: 1:100 @ A3 Drawn by: ad			
							Client Urban Land Development Authority		Project Name Lot-07 - Sprout Garden Terrace (E2)		Project No: ULD009		Drawing No: 112-07 A DD 02.01	

ac	air conditioner	mb	meter box
adcm	aust'n domestic constr'n manual	mt	selected pty metal fascia
ag	agricultural drain	mg	selected pty metal gutter
aj	articulated joint	mpr	multi-purpose room
al	selected finish aluminium	mw	microwave
as	australian standards	n	nominal
aw	top hung awning window	n	north
b	basin	nom	nominal
ba	building approval assessment	ng	pty greenboard cladding
bb	brick band	ns	natural surface
bdy	boundary	nsi	natural surface level
bfd	bi-fold door	o	open
bh	bulkhead	obs	obscure glazing
blk	blockwork	oh	overhead and/or overhang
bmn	basin mixer	omp	outer most projection
bmk	brickwork	pb	painted brick
bs	basin spout	pc	parapet capping
bt	bath tub	pdr	powder room
bv	brick veneer	pf	painted finish
cb	colorbond finished metal	pfc	parallel flange channel
ch	ceiling height	ph	pitching height
chs	circular hollow section	pil	auto panel lift door
cl	centreline	pos	private open space
clg	ceiling	ps	plumbing stack
cp	control panel	pty	pantry
cpd	cupboard	pty	proprietary
csd	cavity sliding door	r	robe
ct	concrete tile roof	ra	return air vent
d	dryer	rb	rubbish bin
dc	drying court	rd	roller door
dn	down	ref	refrigerator
dp	down pipe	rh	rangehood
dw	dishwasher	rl	relative level
dwr	drawer	rm	rendered masonry
dj	expansion joint	rsr	riser
ej	ensuite	rwo + s	rain water outlet
ent	entry	s	south
ep	energex pillar	sa	smoke detector alarm
eq	equal	sc	self closing
fb	face brick	sd	soap dish
fbl	face block	se	sewer
fc	fibre cement	sf	stone finish
fc/p	fibre cement painted	sgd	sliding glass door
fcu	fan coil unit	shr	shower
fg	fixed glazing	shs	square hollow section
ftr	floor	sl	self locking
fm	face masonry	sm	shower mixer
frl	fire resistance level	smd	smoke detector
fsi	floor surface level	sp	survey plan
fw	floor waste	sr	shower rose
gar	garage	st	solar tube skylight/vent
gl	glass louvre window	stc	sound transmission class
gnd	ground	sv	stone veneer
gnt	good neighbour style tmbr fence	sw	sliding window or storm water
gp	gully pit yard drain	t	laundry tub
gpd	glass panel door	tc	texture coating
hc	hose cock	tmbr	treated timber
hmp	square arch hamper	tp	treated pine
hp	hotplates	tr	towel rail / ring
ht	height	trh	toilet roll holder
hw	hard wood	tv	timber veneer
hws	hot water service	tvp	typical
hwu	hot water unit	ubo	under bench oven
kd	kiln dried	unc	unless noted otherwise
ks	kitchen sink	upvc	unplasticised poly vinyl chloride
lb	letterbox	wb	weatherboard
ld	leaf diverter	wc	water closet/toilet
ldg	landing	wir	walk in robe
ldy	laundry	wm	washing machine
lin	linen	wo	wall oven


Legend

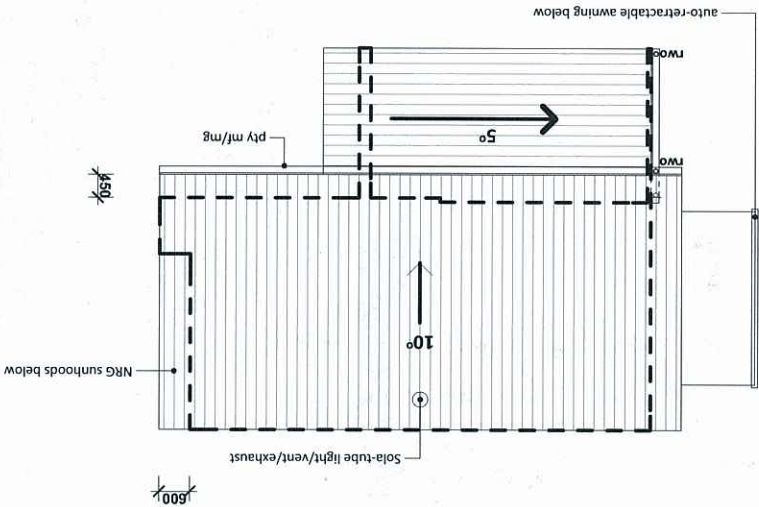


This plan may be produced without the express written authority of the Urban Land Development Authority (ULDA) and is not to be used for any other purpose. It is the responsibility of the client to ensure that the plan is used for the intended purpose and that it is not used for any other purpose. The client is responsible for the accuracy of the information provided and for the use of the plan. AMENDMENTS A 16/09/11 Issued for Builder's Pricing [ref] AD		urban land development authority		Client Urban Land Development Authority Project Name Lot 07 - Sprout Garden Terrace (E2)		Status: DD Scale: 1:100 @ A3 Date: 16/09/11		Drawing Title: Roof Plan & Legend Project No: U0009 Drawing No.: DD 02.02	
---	--	--	--	--	--	--	--	---	--	---	--

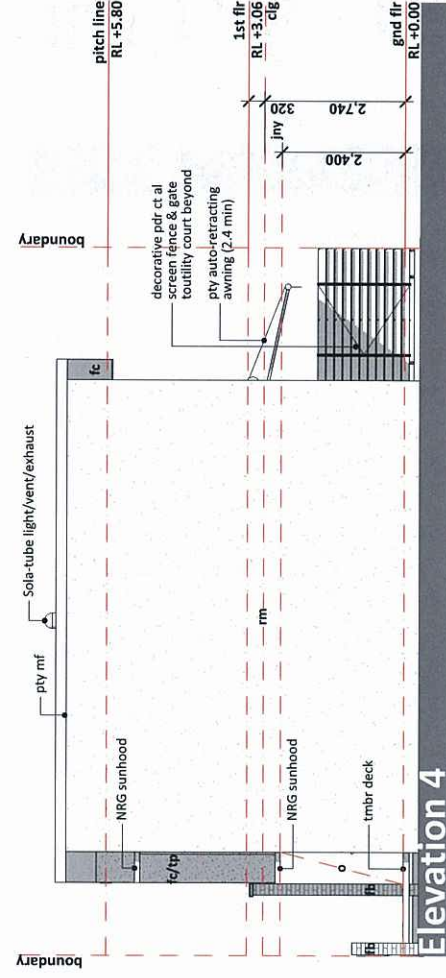


Elevation 4

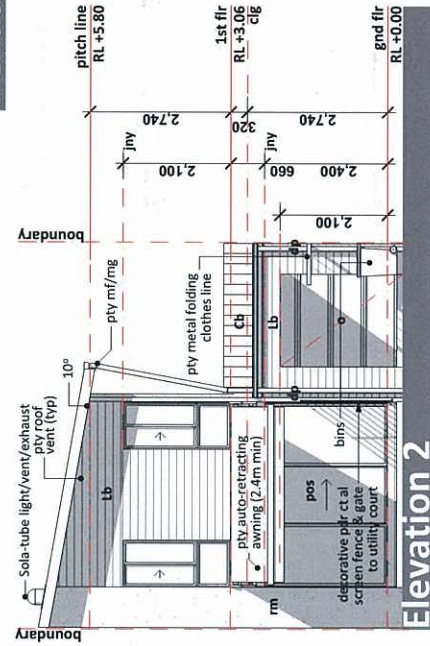

Elevation 2

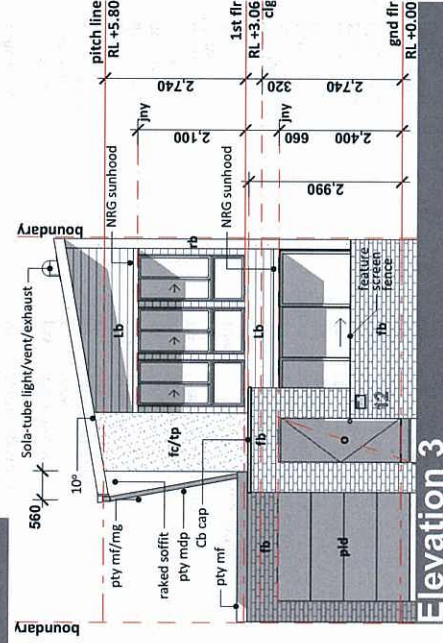

Elevation 3

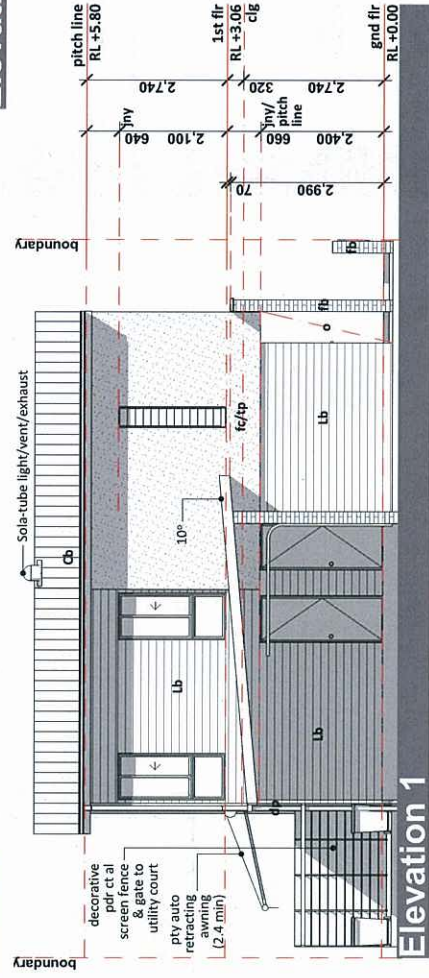

Elevation 1



AMENDMENTS
A 16/09/11 Issued for Builder's Pricing ad AD

urban land development authority

Client
Urban Land Development Authority
Project Name
Lot 07 - Sprout Garden Terrace (E2)
Project No.
112-07 A DD 03.01
Drawing No.
ULD009
Drawing Title
Elevations
Scale: 1:100 @ A3
Drawn by: ad
Date: 16/09/11
Status: DD

Homegrown Design Collection

degnerhart
SHEDD

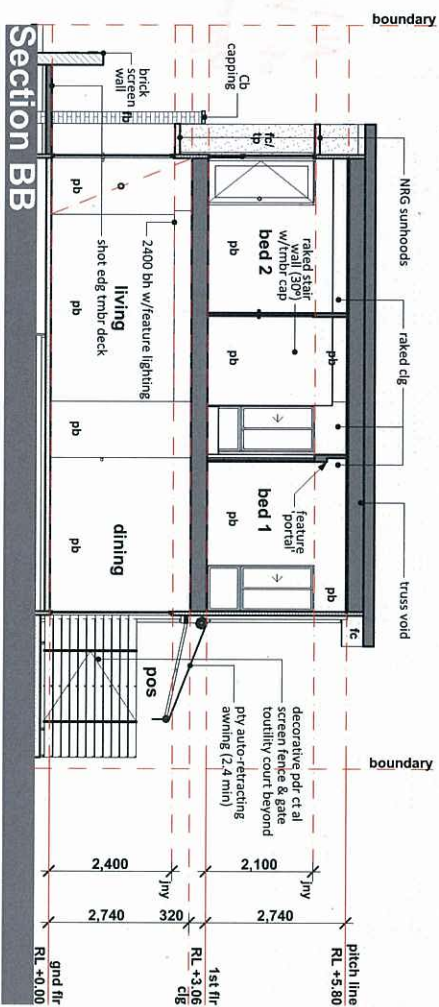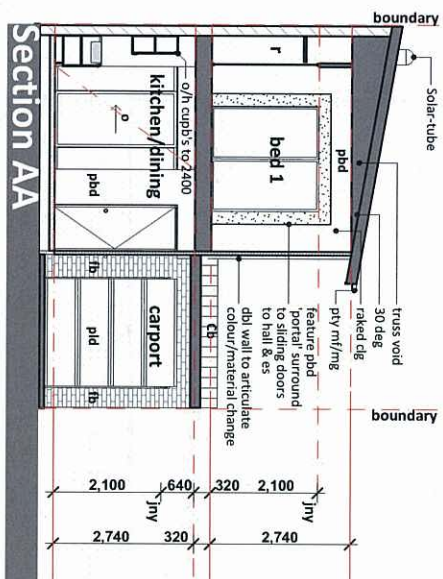

The last page may be the most important and should be the subject of your entire study of the book. It contains the following information:


- **Author's name:** The author's name is listed at the top of the page.
- **Title:** The title of the book is listed below the author's name.
- **Subject:** The subject of the book is listed below the title.
- **Keywords:** A list of keywords is provided to help you find the book in a library or bookstore.
- **Summary:** A brief summary of the book's content is provided.
- **Notes:** A list of notes is provided to help you remember the book's content.

The last page may be the most important and should be the subject of your entire study of the book. It contains the following information:


- **Author's name:** The author's name is listed at the top of the page.
- **Title:** The title of the book is listed below the author's name.
- **Subject:** The subject of the book is listed below the title.
- **Keywords:** A list of keywords is provided to help you find the book in a library or bookstore.
- **Summary:** A brief summary of the book's content is provided.
- **Notes:** A list of notes is provided to help you remember the book's content.



<i>Strongview Design Collection</i>		Status: DD	Date: 16/09/11
Client	Urban Land Development Authority	Scale: 1:100 @ A3	Drawn by: ad
Sections		Drawing No.:	
Project Name	Lot-07 - Sprout Garden Terrace (E2)	Project No.: UUD009	112-07 A DD 04.01

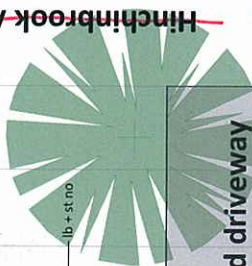

Not part
of this
approval

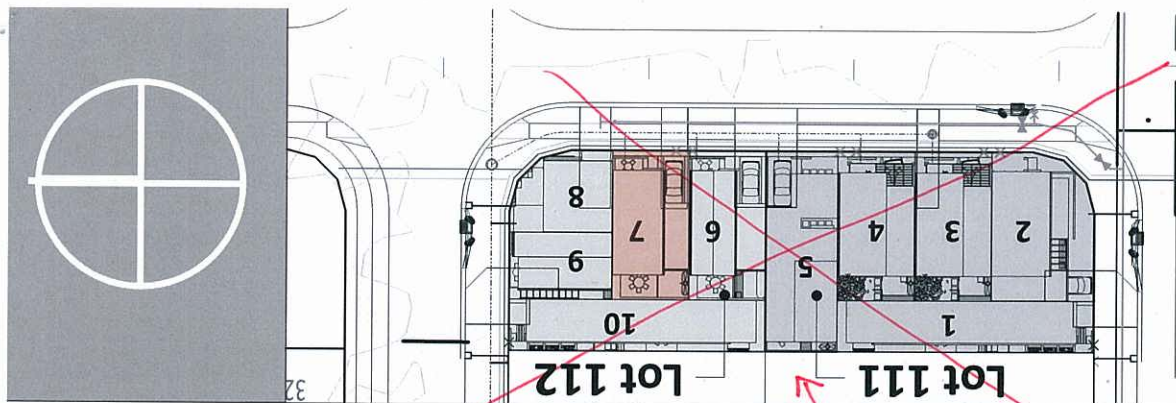[illegible]