

## site notes

ALL STORMWATER AND DRAINAGE TO BE IN ACCORDANCE WITH BCA PARTS 3.1.2. & 3.5.2. IN ADDITION TO AS/NZS. 3500.


ENSURE 90mm DIAMETER AGRICULTURAL DRAINS ARE PROVIDED TO THE BASE OF ALL CUTS AND RETAINING WALLS AND ARE CONNECTED TO THE STORMWATER SYSTEM VIA SILT PITS AS REQUIRED.

EXTERNAL FINISHED SURFACES SURROUNDING THE BUILDING MUST BE DRAINED TO DISPERSE WATER AWAY FROM THE BUILDING GRADED TO A SLOPE NOT LESS THAN 50mm OVER THE FIRST 1000mm FROM THE BUILDING.

THE HEIGHT IF OVERFLOW RELIEF GULLYS RELATIVE TO DRAINAGE FITTINGS AND GROUND LEVEL MUST BE A MINIMUM OF 150mm BELOW THE LOWEST SANITARY FIXTURE.

CONNECT DOWNPIPES TO LEGAL POINT OF DISCHARGE VIA 90mm DIAMETER UPVC STORMWATER PIPE LAID WITH A MINIMUM FALL OF 1:80 DISCHARGE IN ACCORDANCE WITH LOCAL AUTHORITY REQUIREMENTS.

## typical cut/fill section

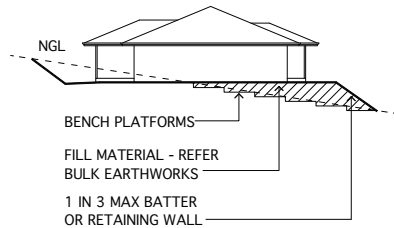

## property description

LOT 555 gossan circuit, stage 18  
LOT 555 ON SP294099  
PARISH OF MOFFAT  
COUNTY OF WARD  
SITE AREA - 509m<sup>2</sup>  
SITE COVERAGE - 34.57%

**PLANS AND DOCUMENTS referred to in the PDA DEVELOPMENT APPROVAL**

Approval no: DEV2018/962


Date: 11/10/18



**AS CONSTRUCTED**

site plan

SCALE 1:200

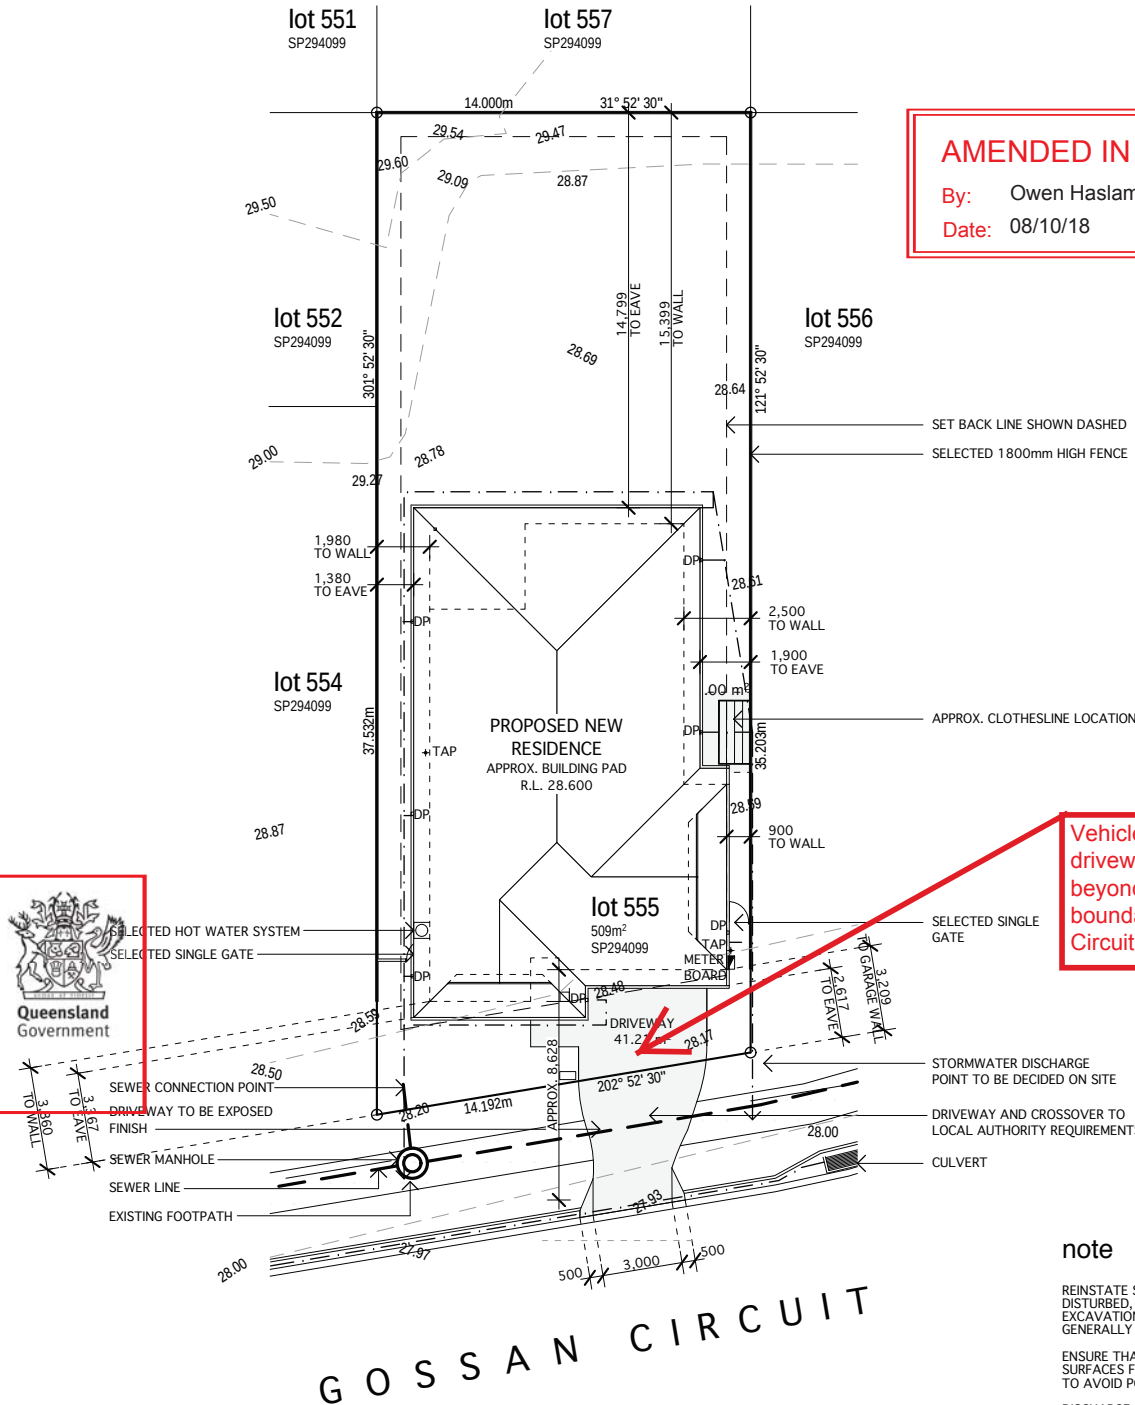

**AMENDED IN RED**

By: Owen Haslam

Date: 08/10/18



| AMENDMENTS |          |                                         |
|------------|----------|-----------------------------------------|
| ISSUE      | DATE     | AMENDMENT                               |
| A          | 01.03.18 | WORKING DRAWINGS ISSUED                 |
| B          | 27.03.18 | SITE PLAN AMENDED                       |
|            |          | LANDSCAPE PLAN ADDED                    |
|            |          | 450mm EAVES THROUGHOUT                  |
| C          | 15.08.18 | SITE REJECTED AS PER SURVEY SET OUT     |
| D          | 15.08.18 | 600mm EAVES ADDED AS PER SURVEY SET OUT |



| STANDARD ISSUE |          |                         |
|----------------|----------|-------------------------|
| VERSION        | DATE     | AMENDMENT               |
| 1              | 01.03.18 | WORKING DRAWINGS ISSUED |



two clicks design  
p (07) 5527 5300  
a p.o. box 42, isle of capri, QLD. 4217  
e info@jpd.com.au

**PACIFIC 176 DG**

project  
**proposed new residence**

address

lot 555 gossan circuit,  
yarrabilba, stage 18, qld

for

**Homecorp CONSTRUCTIONS**

for

**Homecorp**

\*DO NOT SCALE OFF DRAWINGS, VERIFY ALL DIMENSIONS ON SITE.  
\*THIS DRAWING HAS BEEN PREPARED BASED ON INFORMATION SUPPLIED BY OTHERS, WHILE ALL ATTEMPTS HAVE BEEN MADE TO ENSURE THE ACCURACY OF THE DRAWING, JAMES POOLE DESIGN WILL NOT BE HELD RESPONSIBLE FOR THE ACCURACY OF THE INFORMATION PROVIDED.  
\*THIS WORKING DRAWING IS FOR INFORMATION ONLY AND IS NOT TO BE USED FOR ANY OTHER PURPOSE. WORKING DRAWINGS SHOULD BE CORRECTED OR REPRODUCED BY ANY MEANS WITHOUT WRITTEN PERMISSION OF JAMES POOLE DESIGN PTY LTD.

|       |             |
|-------|-------------|
| date  | AUGUST 2018 |
| scale | 1:200 @ A3  |
| drawn | KW          |

|               |       |
|---------------|-------|
| drawing title | issue |
| site plan     | D     |

drawing no.  
BP987/P176DG/L555/WD1

## note

REINSTATE SURROUNDS WHERE CONSTRUCTION HAS DISTURBED, REMOVE ALL DEBRIS, SURPLUS EXCAVATION / FILL FROM SITE. REGRASS AND GENERALLY LEAVE TIDY

ENSURE THAT THE FINISHED GROUND AND PAVING SURFACES FALL AWAY FROM THE HOUSE AND DRAIN TO AVOID PONDING OF WATER


DISCHARGE STORMWATER TO LOCAL AUTHORITY REQUIREMENTS

SELECTED SLIDERS TO ALL ROBES.  
SELECTED SLIDERS TO LINEN CUPBOARD.  
TERMITE TREATMENT IN ACCORDANCE WITH  
AS 3660.1 REVISED 2000.  
W.C. DOORS TO BE FITTED WITH LIFT OFF HINGES  
OR TO SWING OUT IN ACCORDANCE WITH  
NCC. F3.8.3.3.

WET AREAS TO BE WATERPROOFED IN ACCORDANCE WITH NCC. F3.8.1.2.

SMOKE ALARMS TO BE INSTALLED IN ACCORDANCE WITH NCC. F.3.7.2.2.


|             |   |                      |
|-------------|---|----------------------|
| LIVING AREA | - | 123.71m <sup>2</sup> |
| GARAGE      | - | 38.99m <sup>2</sup>  |
| PATIO       | - | 11.42m <sup>2</sup>  |
| PORCH       | - | 2.19m <sup>2</sup>   |
| TOTAL       | - | 176.31m <sup>2</sup> |

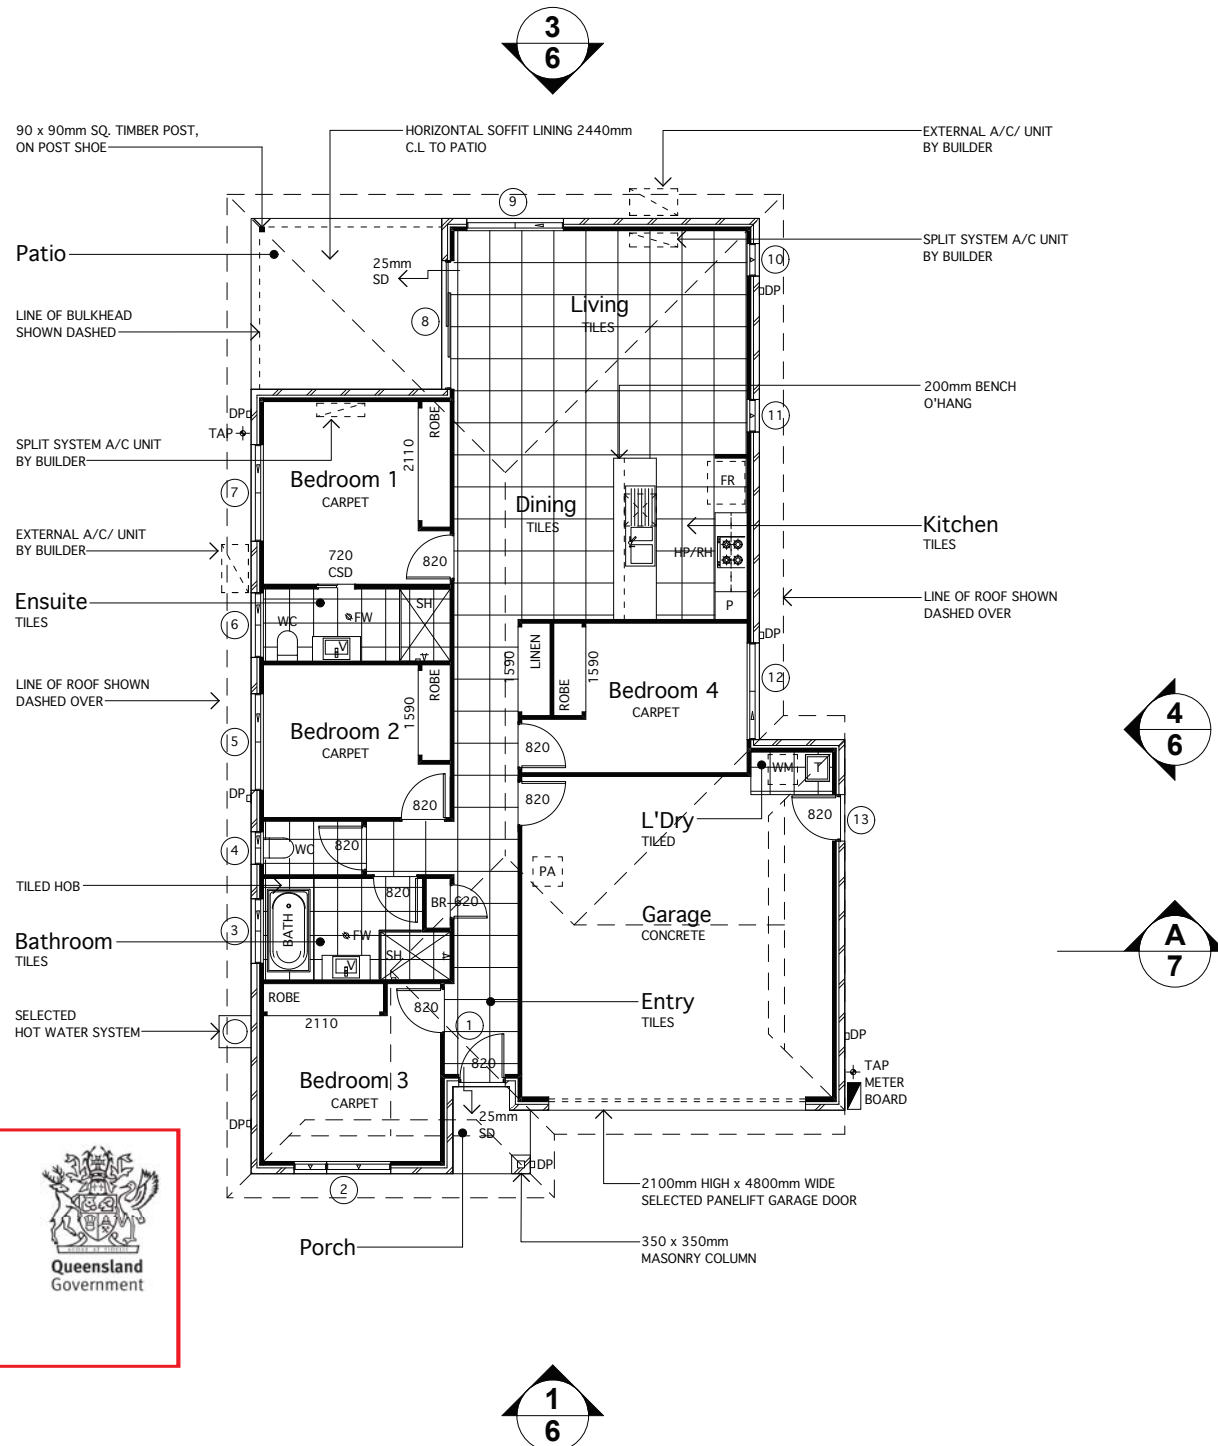

Approval no: DEV2018/962  
Date: 11/10/18

floor plan SCALE 1:100

| AMENDMENTS |          |                                         |
|------------|----------|-----------------------------------------|
| ISSUE      | DATE     | AMENDMENT                               |
| A          | 01.03.18 | WORKING DRAWINGS ISSUED                 |
| B          | 27.03.18 | SITE PLAN AMENDED                       |
|            |          | LANDSCAPE PLAN ADDED                    |
|            |          | 450mm EAVES THROUGHOUT                  |
| C          | 15.08.18 | SITE RESITED AS PER SURVEY SET OUT      |
| D          | 15.08.18 | 600mm EAVES ADDED AS PER SURVEY SET OUT |

 

| STANDARD ISSUE |          |                         |
|----------------|----------|-------------------------|
| VERSION        | DATE     | AMENDMENT               |
| 1              | 01.03.18 | WORKING DRAWINGS ISSUED |
|                |          |                         |
|                |          |                         |



two clicks design  
p (07) 5527 5300  
a p.o. box 42, isle of capri, QLD. 4217  
e [info@jpd.com.au](mailto:info@jpd.com.au)

PACIFIC 176 DG

project  
proposed new  
residence

address

lot 555 gossan circuit,  
yarrabilba, stage 18, qld

for

Homecorp®  
CONSTRUCTIONS

for

Homecorp®

• DO NOT SCALE OFF DRAWINGS, VERIFY ALL DIMENSIONS ON SITE.

• THIS DRAWING HAS BEEN PRODUCED BASED ON INFORMATION SUPPLIED BY OTHERS. WHILE ALL ATTEMPTS HAVE BEEN MADE TO ENSURE THE ACCURACY OF THE DRAWING JAILED PROJECT DESIGN SHALL NOT BE HELD RESPONSIBLE FOR THE ACCURACY OF THE INFORMATION PROVIDED.


• THE WORKS DESCRIBED ON THIS AND ACCOMPANYING DRAWINGS ASSOCIATED WITH THIS PROJECT PRODUCED BY JAILED PROJECT DESIGN PVT LTD ARE COVERED BY COPYRIGHT. THE WORKS DESCRIBED ARE APPLICABLE TO THE PROJECT SITE ONLY AND MUST NOT BE USED FOR ANY OTHER PURPOSE. WORKS CANNOT BE COPIED OR REPRODUCED BY ANY MEANS WITHOUT WRITTEN PERMISSION OF JAILED PROJECT DESIGN PVT LTD.

|       |              |
|-------|--------------|
| date  | AUGUST 2018  |
| scale | 1 : 100 @ A3 |
| drawn | KW           |

|               |       |
|---------------|-------|
| drawing title | issue |
| floor plan    | D     |

drawing no.  
BP987/P176DG/L555/WD3

Approval no: DEV2018/962  
Date: 11/10/18

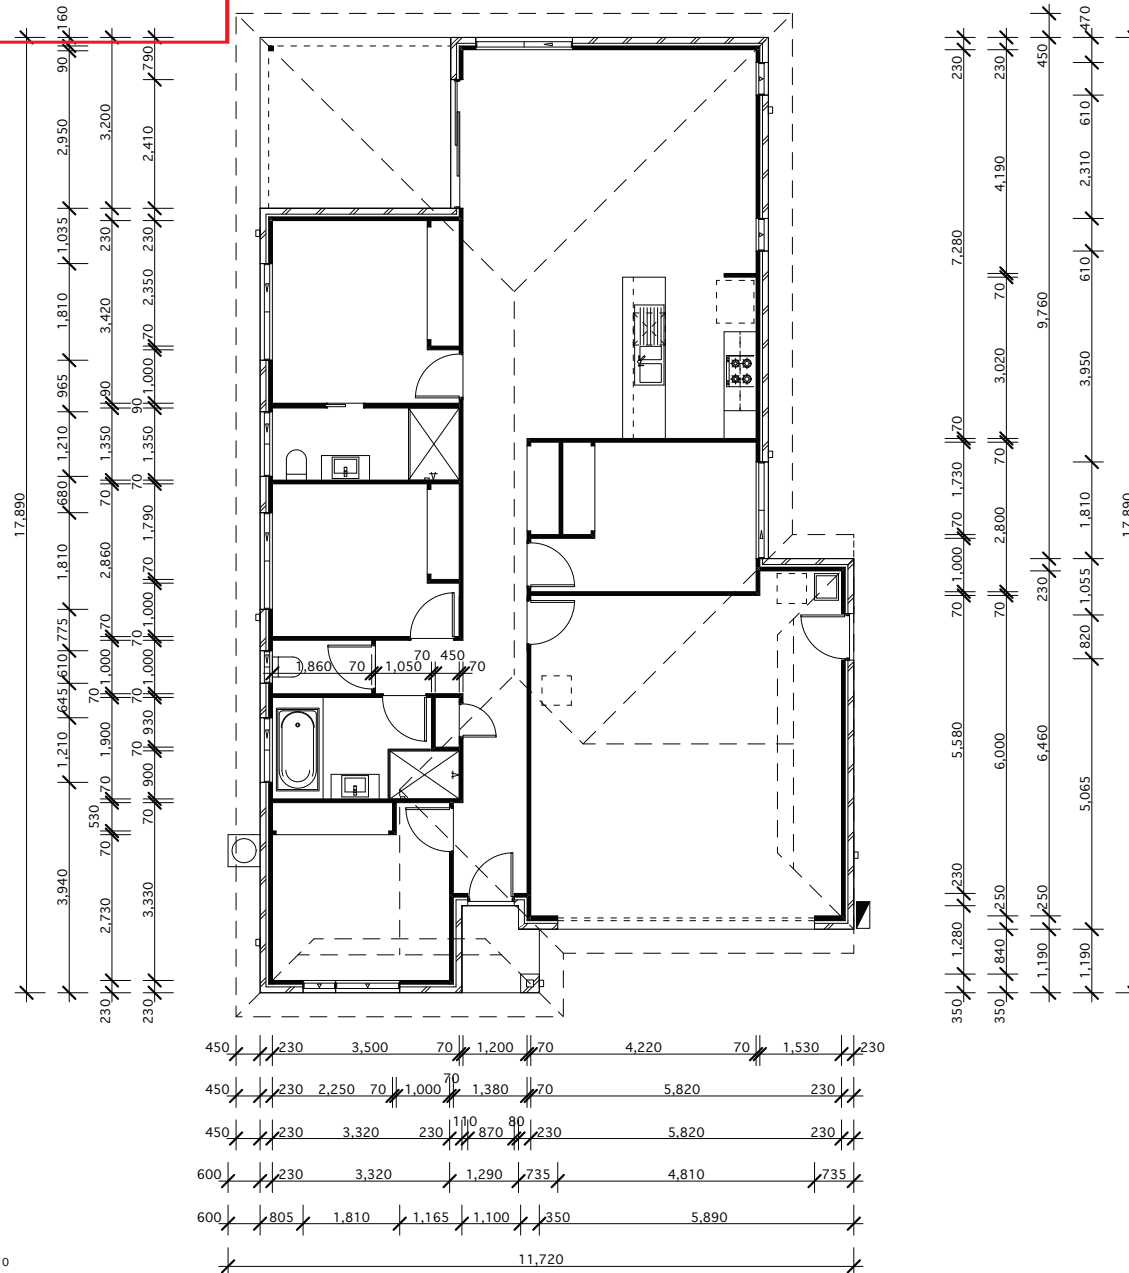

dimension plan SCALE 1:100

[illegible]

BARGE AND FASCIA: 185mm COLORBOND  
GUTTER: 125mm QUAD COLORBOND  
DOWNPIPES: 90mm DIA. ROUND

drawing no.  
BP987/P176DG/L555/WD5

METAL ROOF SHEETING, PROFILE TO BE SELECTED,  
COLORBOND FINISH, FIXED TO MANUFACTURERS SPECIFICATIONS  
ON PREFABRICATED TIMBER ROOF TRUSSES @ 900 cts,  
22.5° MINIMUM PITCH

DUTCH GABLE  
TIMBER WEATHERBOARD INFILL, SELECTED  
TEXTURE COATED PAINT FINISH

ALUMINIUM FRAMED WINDOWS AND  
SLIDING DOORS, REFER WINDOW SCHEDULE

SELECTED COLORBOND  
FASCIA/GUTTER SYSTEM

DUTCH GABLE  
TIMBER WEATHERBOARD INFILL, SELECTED  
TEXTURE COATED PAINT FINISH  
RAKING GUTTER

BRICK VENEER CLADDING, RENDERED,  
SELECTED TEXTURE COATED FINISH  
TO FRONT FACADE ONLY

SELECTED GARAGE DOOR

elevation 1

350 x 350mm  
MASONRY COLUMN

HORIZONTAL SOFFIT LINING 2440mm  
C.L. TO PATIO

SELECTED BAGGED AND PAINTED  
BRICKWORK

90 x 90mm SQ. TIMBER POST,  
ON POST SHOE

METAL ROOF SHEETING, PROFILE TO BE SELECTED,  
COLORBOND FINISH, FIXED TO MANUFACTURERS SPECIFICATIONS  
ON PREFABRICATED TIMBER ROOF TRUSSES @ 900 cts,  
22.5° MINIMUM PITCH

1000mm RETURN RENDER

elevation 2

CONCRETE SLAB ON GROUND  
AS PER ENGINEERS SPECIFICATIONS

ALUMINIUM FRAMED WINDOWS AND  
SLIDING DOORS, REFER WINDOW SCHEDULE

SELECTED COLORBOND  
FASCIA/GUTTER SYSTEM

RAKING GUTTER

SELECTED BAGGED AND PAINTED  
BRICKWORK

ALUMINIUM FRAMED WINDOWS AND  
SLIDING DOORS, REFER WINDOW SCHEDULE

METAL ROOF SHEETING, PROFILE TO BE SELECTED,  
COLORBOND FINISH, FIXED TO MANUFACTURERS SPECIFICATIONS  
ON PREFABRICATED TIMBER ROOF TRUSSES @ 900 cts,  
22.5° MINIMUM PITCH

HORIZONTAL SOFFIT LINING 2440mm  
C.L. TO PATIO

90 x 90mm SQ. TIMBER POST,  
ON POST SHOE

elevation 3

DUTCH GABLE  
TIMBER WEATHERBOARD INFILL, SELECTED  
TEXTURE COATED PAINT FINISH  
RAKING GUTTER

BRICK VENEER CLADDING, RENDERED,  
SELECTED TEXTURE COATED FINISH  
TO FRONT FACADE ONLY

350 x 350mm  
MASONRY COLUMN

METAL ROOF SHEETING, PROFILE TO BE SELECTED,  
COLORBOND FINISH, FIXED TO MANUFACTURERS SPECIFICATIONS  
ON PREFABRICATED TIMBER ROOF TRUSSES @ 900 cts,  
22.5° MINIMUM PITCH

HORIZONTAL SOFFIT LINING 2440mm  
C.L. TO PATIO

90 x 90mm SQ. TIMBER POST,  
ON POST SHOE

elevation 4

SELECTED COLORBOND  
FASCIA/GUTTER SYSTEM

SELECTED BAGGED AND PAINTED  
BRICKWORK

ALUMINIUM FRAMED WINDOWS AND  
SLIDING DOORS, REFER WINDOW SCHEDULE

elevations SCALE 1:100

| AMENDMENTS |          |                                         |
|------------|----------|-----------------------------------------|
| ISSUE      | DATE     | AMENDMENT                               |
| A          | 01.03.18 | WORKING DRAWINGS ISSUED                 |
| B          | 27.03.18 | SITE PLAN AMENDED                       |
|            |          | LANDSCAPE PLAN ADDED                    |
|            |          | 450mm EAVES THROUGHOUT                  |
| C          | 15.08.18 | SITE REVISIONS AS PER SURVEY SET OUT    |
| D          | 15.08.18 | 600mm EAVES ADDED AS PER SURVEY SET OUT |

| STANDARD ISSUE |          |                         |
|----------------|----------|-------------------------|
| VERSION        | DATE     | AMENDMENT               |
| 1              | 01.03.18 | WORKING DRAWINGS ISSUED |



two clicks design  
p (07) 5527 5300  
a p.o. box 42, isle of capri, QLD. 4217  
e info@jpd.com.au

## PACIFIC 176 DG

project  
proposed new  
residence  
address

lot 555 gossan circuit,  
yarrabiiba, stage 18, qld

for  
Homecorp  
CONSTRUCTIONS

for  
Homecorp

NOT TO SCALE OFF DRAWINGS, VERIFY ALL DIMENSIONS ON SITE.  
THIS DRAWING HAS BEEN PREPARED BASED ON INFORMATION SUPPLIED BY OTHERS.  
WE WILL NOT BE RESPONSIBLE FOR THE ACCURACY OF THE DRAWING.  
THE INFORMATION PROVIDED IS FOR INFORMATION ONLY AND IS NOT TO BE USED FOR ANY OTHER PURPOSES. HOME CORP. WILL NOT BE RESPONSIBLE FOR ANY REPRODUCTION OF THIS DRAWING WITHOUT WRITTEN PERMISSION OF JAMES POOLE DESIGN PTY LTD.

date AUGUST 2018  
scale 1:100 @ A3  
drawn KOW

drawing title elevations issue D

drawing no. BP987/P176DG/L555/WD6

PLANS AND DOCUMENTS  
referred to in the PDA  
DEVELOPMENT APPROVAL

Approval no. DEV2018/962

Date: 11/10/18




landscape notes

- 1. AT LEAST 50% OF YOUR FRONT YARD MUST BE LANDSCAPED WITH GRASS AND GARDEN BEDS (AND CANNOT BE PAVED, CONCRETE OR HARDSTAND). A MINIMUM OF 25% OF THE FRONT YARD MUST BE PLANTED GARDEN BEDS WITH A BALANCED RATIO OF TREES OR SHRUBS CAPABLE OF GROWING TO 3.0m AND AT LEAST 600mm HIGH WHEN PLANTED.
- 2. A MINIMUM OF 1 PLANT PER m² OF GARDEN BED AREA IS TO BE ACHIEVED FOR THE FRONT YARD GARDEN BED AREAS.

NOTE: REFER TO PAGE 7 - DESIGN APPROVAL CHECKLIST OF THE YARRABILBA HOME DESIGN GUIDELINES.

typical cut/fill section

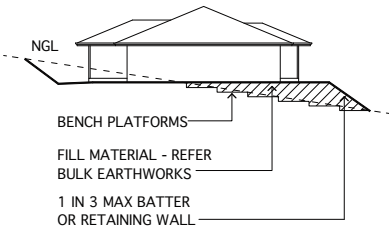

property description


LOT 555 gossan circuit, stage 18  
LOT 555 ON SP294099  
PARISH OF MOFFAT  
COUNTY OF WARD  
SITE AREA - 509m²  
SITE COVERAGE - 34.57%

AMENDED IN RED

By: Owen Haslam  
Date: 08/10/18



landscape plan

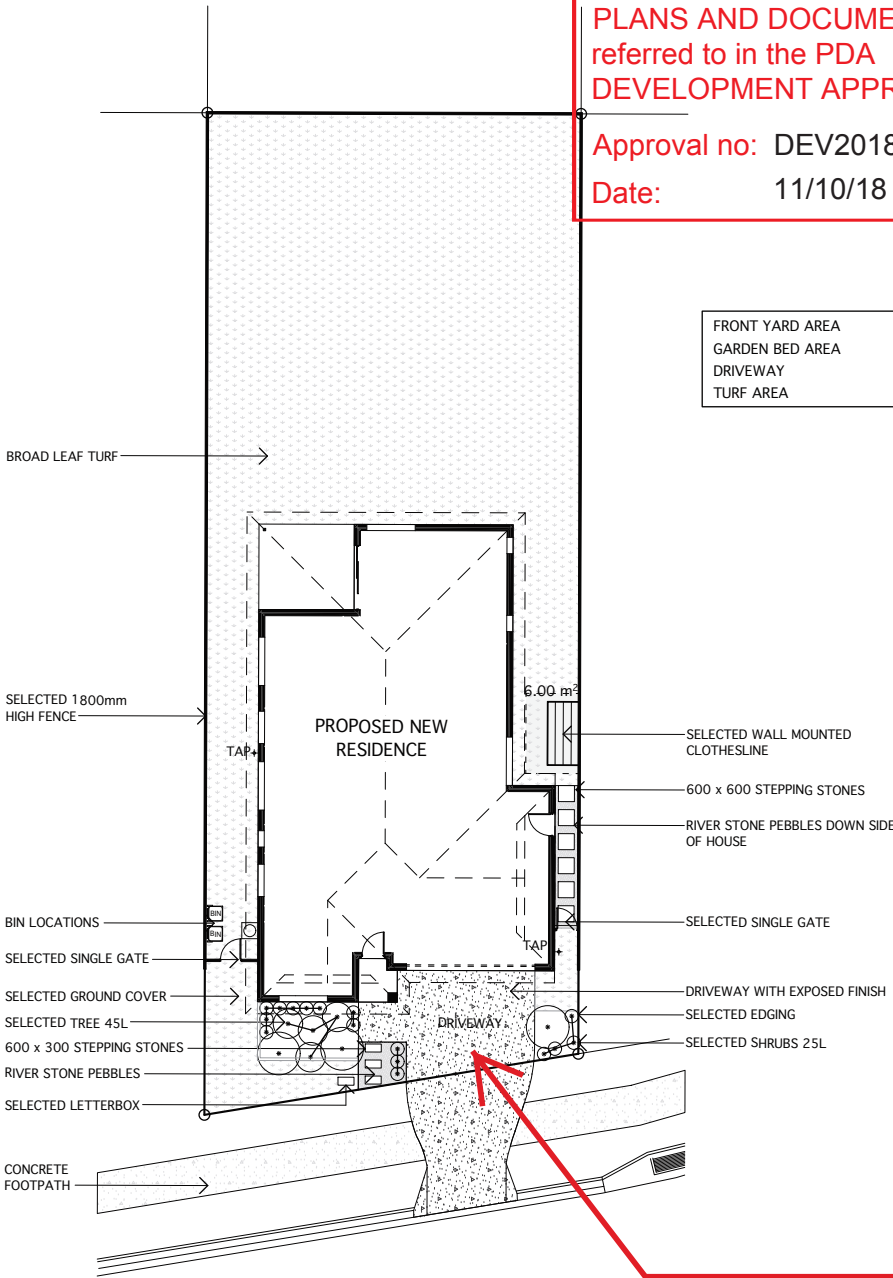

PLANS AND DOCUMENTS referred to in the PDA DEVELOPMENT APPROVAL

Approval no: DEV2018/962  
Date: 11/10/18



| AMENDMENTS |          |                                         |
|------------|----------|-----------------------------------------|
| NO.        | DATE     | AMENDMENT                               |
| A          | 01.03.18 | WORKING DRAWINGS ISSUED                 |
| B          | 27.03.18 | SITE PLAN AMENDED                       |
| C          | 15.08.18 | LANDSCAPE PLAN ADDED                    |
| D          | 15.08.18 | 450mm EAVES THROUGHOUT                  |
|            |          | SITE RELETED AS PER SURVEY SET OUT      |
|            |          | 600mm EAVES ADDED AS PER SURVEY SET OUT |



| STANDARD ISSUE |          |                         |
|----------------|----------|-------------------------|
| VERSION        | DATE     | AMENDMENT               |
| 1              | 01.03.18 | WORKING DRAWINGS ISSUED |



two clicks design  
p (07) 5527 5300  
a p.o. box 42, isle of capri, QLD. 4217  
e info@jpd.com.au

PACIFIC 176 DG

project  
proposed new residence  
address  
lot 555 gossan circuit,  
yarrabilba, stage 18, qld

for  
Homecorp  
CONSTRUCTIONS  
for  
Homecorp

\*DO NOT SCALE OFF DRAWINGS, VERIFY ALL DIMENSIONS ON SITE.  
\*THIS DRAWING HAS BEEN PRODUCED BASED ON INFORMATION SUPPLIED BY OTHERS, WHILE ALL ATTEMPTS HAVE BEEN MADE TO ENSURE THE ACCURACY OF THE DRAWING, JAMES POOLE DESIGN WILL NOT BE HELD RESPONSIBLE FOR THE ACCURACY OF THE INFORMATION PROVIDED.  
\*THIS WORKING DRAWING IS THE PROPERTY OF JAMES POOLE DESIGN PTY LTD. IT IS TO BE USED FOR THE PROJECT ONLY AND MUST NOT BE REPRODUCED OR USED FOR ANY OTHER PURPOSES. WORKING DRAWINGS CANNOT BE CORRECTED OR REPRODUCED BY ANY MEANS WITHOUT WRITTEN PERMISSION OF JAMES POOLE DESIGN PTY LTD.

|               |                        |
|---------------|------------------------|
| date          | AUGUST 2018            |
| scale         |                        |
| drawn         | KW                     |
| drawing title | landscape plan         |
| issue         | D                      |
| drawing no.   | BP987/P176DG/L555/WD11 |

Vehicles parked on this driveway must not extend beyond the property boundary into the Gossan Circuit road reserve.