

Table with 3 columns: Item, Description, Date. It lists various project milestones and dates from 2017 to 2018.

LEGEND
EXISTING BUILDING NOT IN SCOPE

- GENERAL NOTES
- ALL DRAWINGS HAVE BEEN PRODUCED FROM AVAILABLE BUILDING RECORDS AND ARE INDICATIVE ONLY. CONTRACTORS TO USE DOCUMENTS AS A GUIDE FOR DESIGN INTENT AND ADVISE SUPERINTENDANT OF ANY CLASHES WHICH ALTER DESIGN INTENT. ALLOW TO PATCH AND MAKE GOOD ALL INTERNAL WALL LININGS AS NECESSARY PRIOR TO NEW FITOUT WORKS.
 - ALLOW INSPECTION OF ALL EXISTING SUBSTRATES/WALL CONDITIONS PRIOR TO NEW FITOUT WORKS.




Project Name
B3707_41 George Street
Project Address
41 George Street, Brisbane

Drawing Title
GA PLAN BASEMENT 01

Author	Checker	Drawn	Scale
SL	JJ	A1	1:100
Drawing Number	Issue		
B3707_120	10		

nettletontribe

nettletontribe partnership Pty Ltd ABN 58 161 683 122
Level 5, 344 Queen Street, Brisbane, QLD 4000
t: +61 7 3226 2444
e: brisbane@nettletontribe.com.au w: nettletontribe.com.au

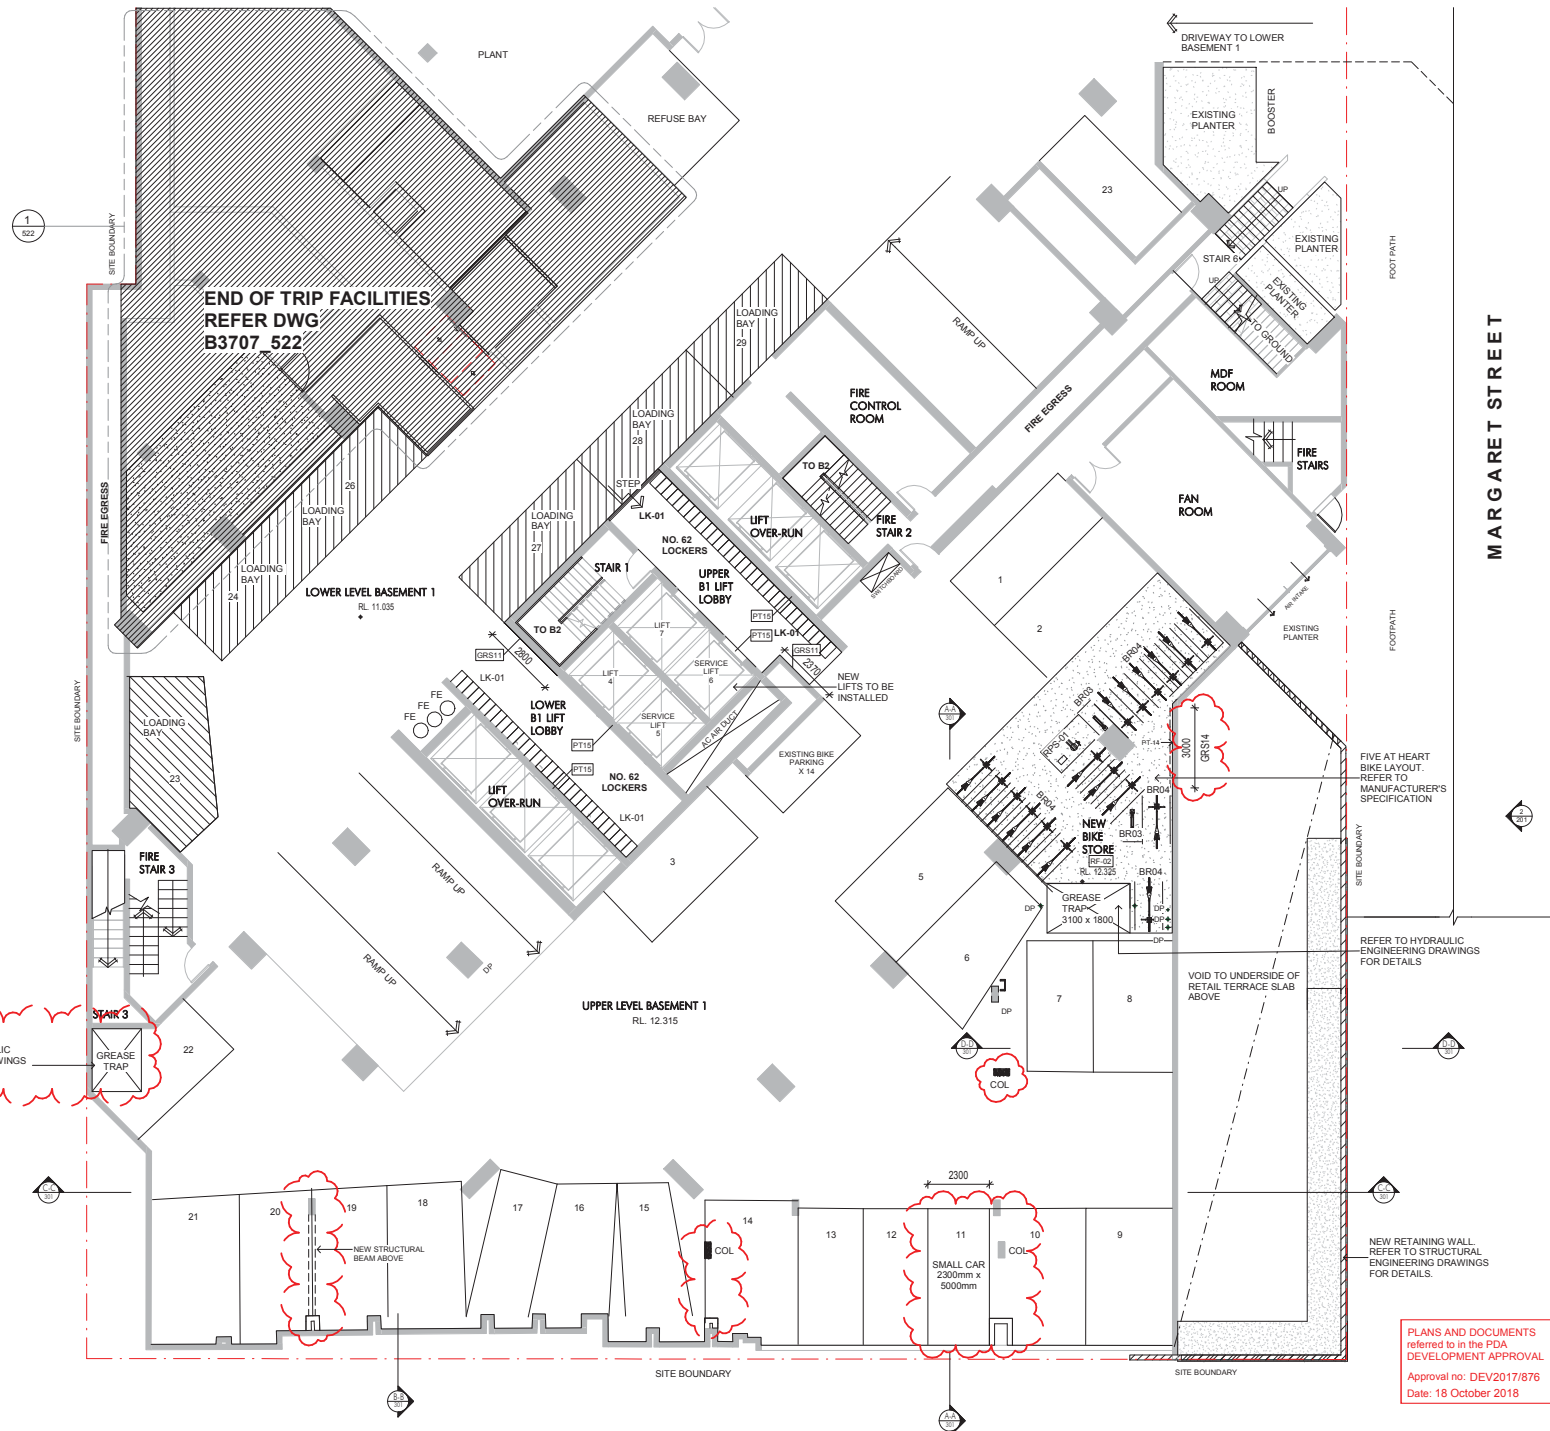

PLANS AND DOCUMENTS referred to in the PDA DEVELOPMENT APPROVAL
Approval no: DEV2017/876
Date: 18 October 2018




For Tender

GEORGE STREET

NOT FOR CONSTRUCTION

Rev	Description	Date
1	Issue for Tender	05.08.18
2	Revised General Notes	05.08.18
3	Revised General Notes	05.08.18
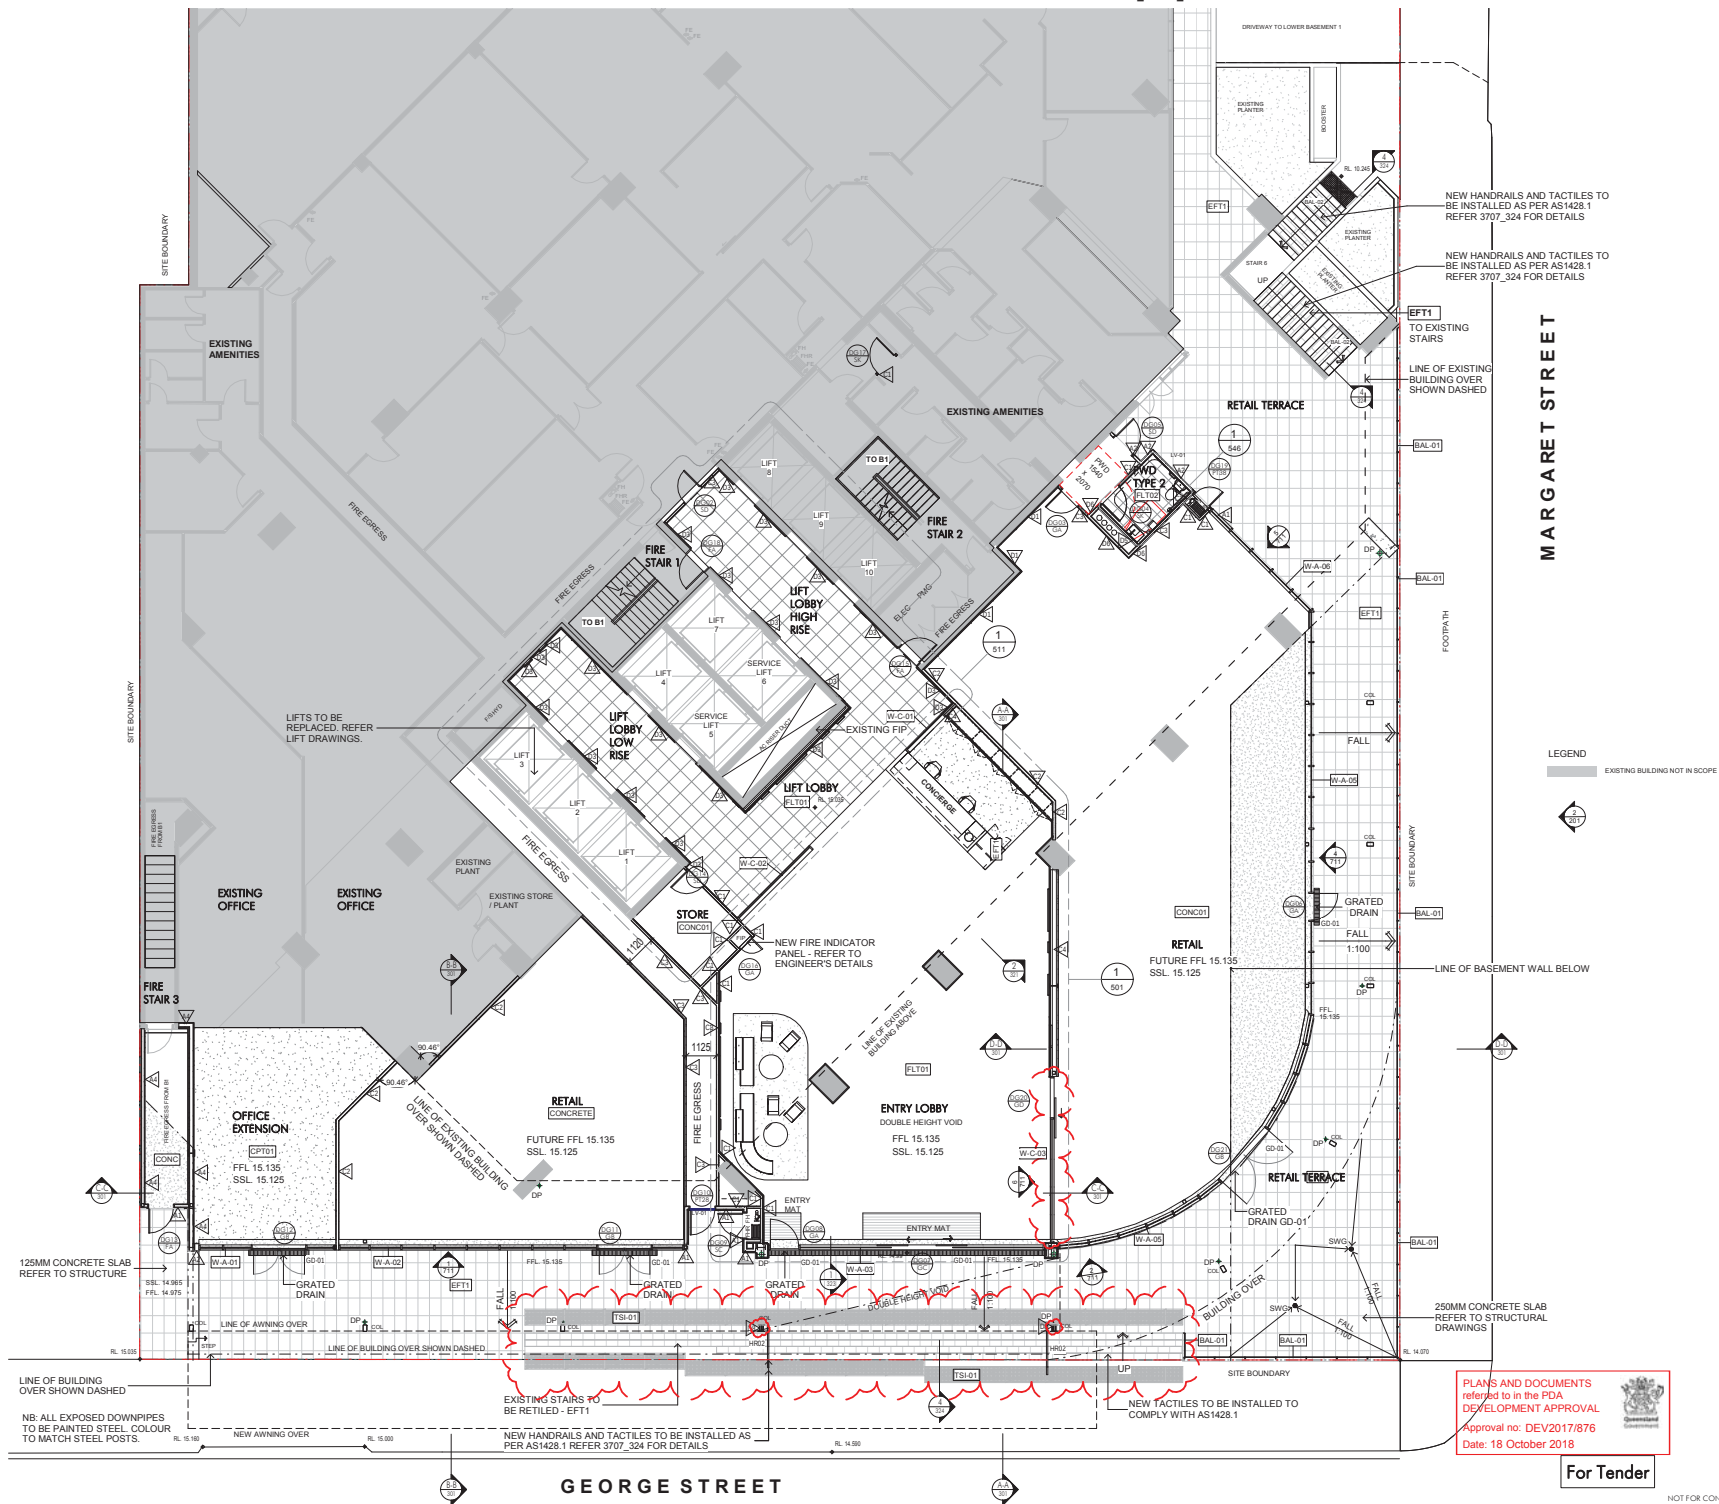

- GENERAL NOTES**
- ALL DRAWINGS HAVE BEEN PRODUCED FROM AVAILABLE BUILDING RECORDS AND ARE INDICATIVE ONLY. CONTRACTORS ARE TO USE DOCUMENTS AS A GUIDE FOR DESIGN INTENT AND ADVISE SUPERINTENDANT OF ANY CLASHES WHICH ALTER DESIGN INTENT. ALLOW TO PATCH AND MAKE GOOD ALL INTERNAL WALL LINKS AS NECESSARY PRIOR TO NEW FITOUT WORKS.
 - ALLOW INSPECTION OF ALL EXISTING SUBSTRATES/WALL CONDITIONS PRIOR TO NEW FITOUT WORKS.



Project Name
B3707_41 George Street

Project Address
41 George Street, Brisbane

Drawing Title
GA PLAN GROUND SHEET 01


Author	Checker	Sheet Size	Scale
SL	JJ	A1	1:100
Drawing Number			Issue
B3707_121			13

nettletontribe

nettleton tribe partnership Pty Ltd ABN 58 161 683 122
Level 5, 344 Queen Street, Brisbane, QLD 4000
t: +61 7 3226 2444
e: brisbane@nettletontribe.com.au w: nettletontribe.com.au

For Tender

NOT FOR CONSTRUCTION

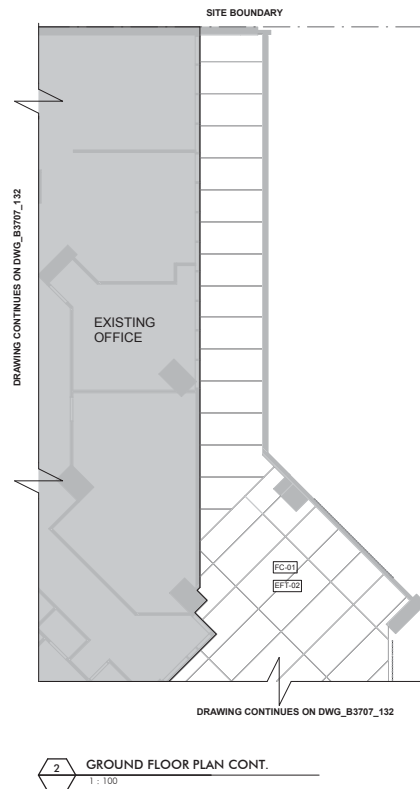

Issue	Description	Date
11	Tender Drawings Issued for Client Review	04.02.18
10	Issue for Coordination	12.06.18
9	Issue for Design Development	23.05.18
8	For Co-Ordination	14.05.18
7	For Co-Ordination - Structure	11.05.18
6	For Co-Ordination	23.04.18
5	For Co-Ordination	23.03.18
4	Revised Plans for C&S	16.02.18
3	Revised Ground Plan	13.02.18
2	Revised Ground Plan	08.02.18
1	Revised Ground Plan	15.12.17

EXISTING BUILDING NOT IN SCOPE

GENERAL NOTES

1. ALL DRAWINGS HAVE BEEN PRODUCED FROM AVAILABLE BUILDING RECORDS AND ARE INDICATIVE ONLY. CONTRACTORS IS TO USE DOCUMENTS AS A GUIDE FOR DESIGN INTENT AND ADVISE SUPERINTENDANT OF ANY CLASHES WHICH AFFECT DESIGN INTENT.
2. ALLOW TO PATCH AND MAKE GOOD ALL INTERNAL WALL LININGS AS NECESSARY PRIOR TO NEW FITOUT WORKS.
3. ALLOW INSPECTION OF ALL EXISTING SUBSTRATES/WALL CONDITIONS PRIOR TO NEW FITOUT WORKS.

9



Dul

Project Name
**B3707_41 George
Street**

Project Address
**41 George Street,
Brisbane**

Drawing Title
GA PLAN GROUND SHEET 02

Author: SL	Checker: JJ	Sheet Size: A1	Scale: 1:100
Drawing Number: B3707_122			Issue: 11

nettletontribe

Level 5, 344 Queen Street, Brisbane, QLD 4000
t +61 7 3239 2444
e: brisbane@nettletontribe.com.au w: nettletontribe.com

PLANS AND DOCUMENTS
referred to in the PDA
DEVELOPMENT APPROVAL
Approval no: DEV2017/876
Date: 18 October 2018



For Tender

NOT FOR CONSTRUCTION

LEGEND

EXISTING BUILDING NOT IN SCOPE

1. ALL DRAWINGS HAVE BEEN PRODUCED FROM AVAILABLE BUILDING RECORDS AND ARE INDICATIVE ONLY. CONTRACTORS IS TO USE DOCUMENTS AS A GUIDE FOR DESIGN INTENT AND ADVISE SUPERINTENDANT OF ANY CLASHES WHICH ALTER DESIGN INTENT.
2. ALLOW TO PATCH AND MAKE GOOD ALL INTERNAL WALL LININGS AS NECESSARY PRIOR TO NEW FITOUT WORKS.
3. ALLOW INSPECTION OF ALL EXISTING SUBSTRATES/WALL CONDITIONS PRIOR TO NEW FITOUT WORKS.

Project Name
B3707_41 George Street

Project Address
**41 George Street,
Brisbane**

Author:	Checker:	Sheet Size:	Scale:
SL	JJ	A1	1:100
Drawing Number:			Issue:
B3707 123			9



For Tender


NOT FOR CONSTRUCTION



Project Address
**41 George Street,
Brisbane**



NOT FOR CONSTRUCTION

 

Rev	Description	Date
1	Issue for Approval	05.08.18
2	Revised Drawings Issued for Client Review	04.07.18
3	Issue for Client Review	12.06.18
4	Issue for Client Review	23.05.18

LEGEND
EXISTING BUILDING NOT IN SCOPE

AMENDED IN RED
By: Kerina McGill
Date: 10 October 2018

PLANS AND DOCUMENTS
referred to in the PDA
DEVELOPMENT APPROVAL
Approval no: DEV2017/876
Date: 16 October 2018

LEGEND
EXISTING BUILDING NOT IN SCOPE

GENERAL NOTES

- ALL DRAWINGS HAVE BEEN PRODUCED FROM AVAILABLE BUILDING RECORDS AND ARE INDICATIVE ONLY. CONTRACTORS TO USE DOCUMENTS AS A GUIDE FOR DESIGN INTENT AND ADVISE SUPERINTENDENT OF ANY CLASHES WHICH ALTER DESIGN INTENT. ALLOW TO PATCH AND MAKE GOOD ALL INTERNAL WALL LININGS AS NECESSARY PRIOR TO NEW FITOUT WORKS.
- ALLOW INSPECTION OF ALL EXISTING SUBSTRATES/WALL CONDITIONS PRIOR TO NEW FITOUT WORKS.



Project Name
B3707_41 George Street
Project Address
41 George Street, Brisbane


BUILDING ELEVATIONS

Author:	Checker:	Sheet Size:	Scale:
SL	JJ	A1	1:100
Drawing Number:			Issue:
B3707 201			4


nettletontribe

For Tender


NOT FOR CONSTRUCTION

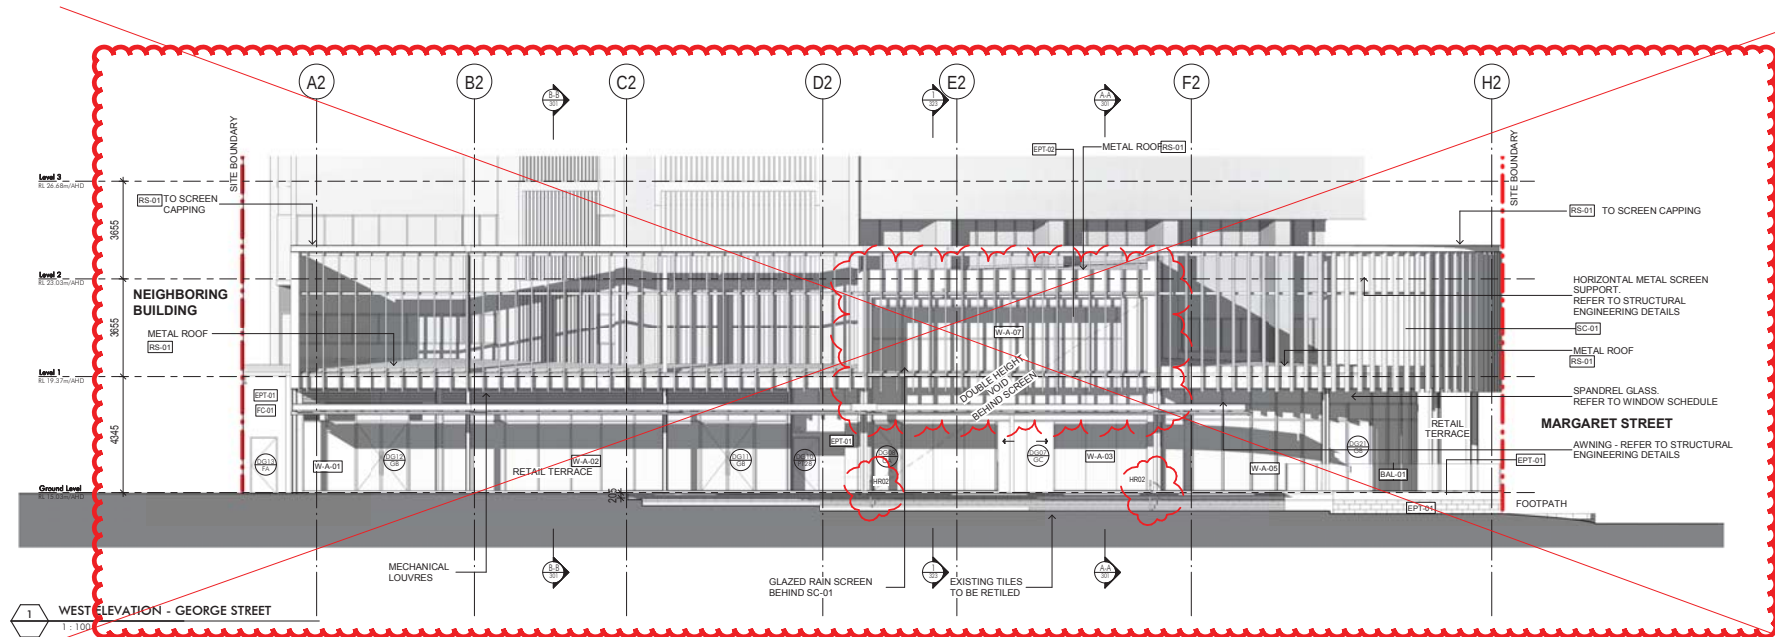


Materials and Detail Design not part of this approval
Subject to Compliance Assessment

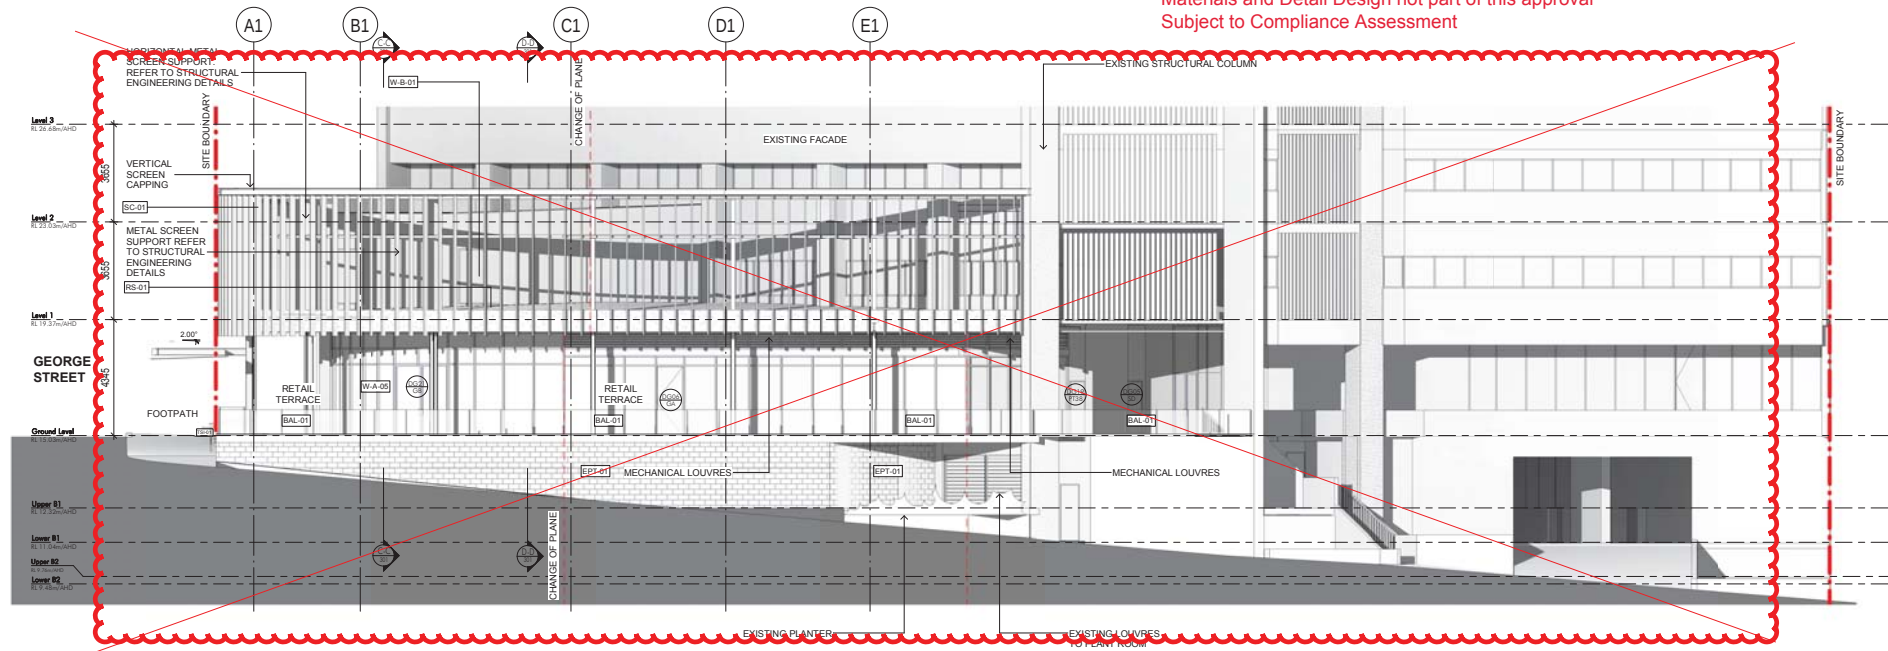


2 SOUTH ELEVATION - MARGARET STREET
1:100

 


Rev	Description	Date
1	Rev 1: Initial Design	05/08/18
2	Rev 2: Structural Changes, Revised for Client Review	04/07/18
3	Rev 3: Final Design	12/08/18
4	Rev 4: Final Design	23/08/18

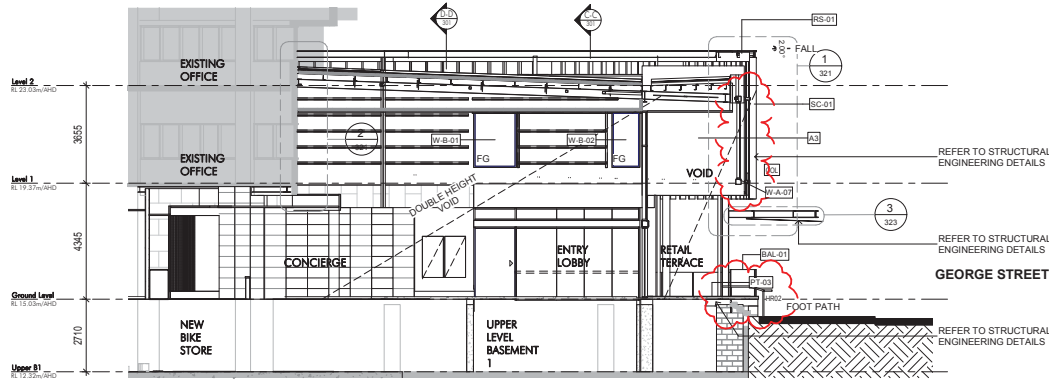


A-A SECTION A-A
1:100

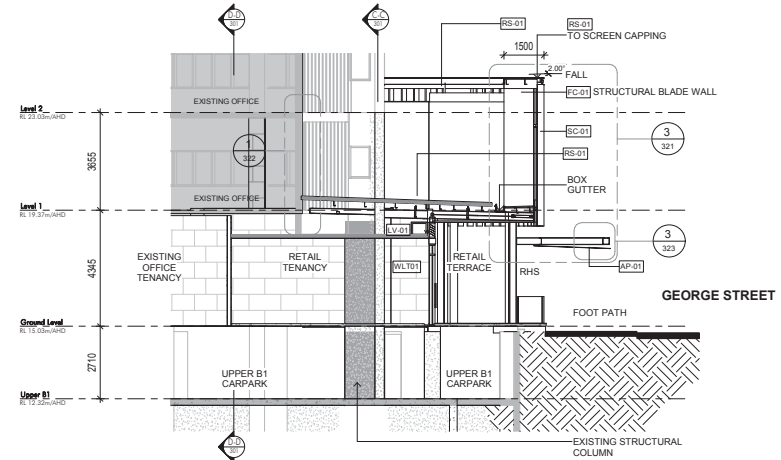

B-B SECTION B-B
1:100

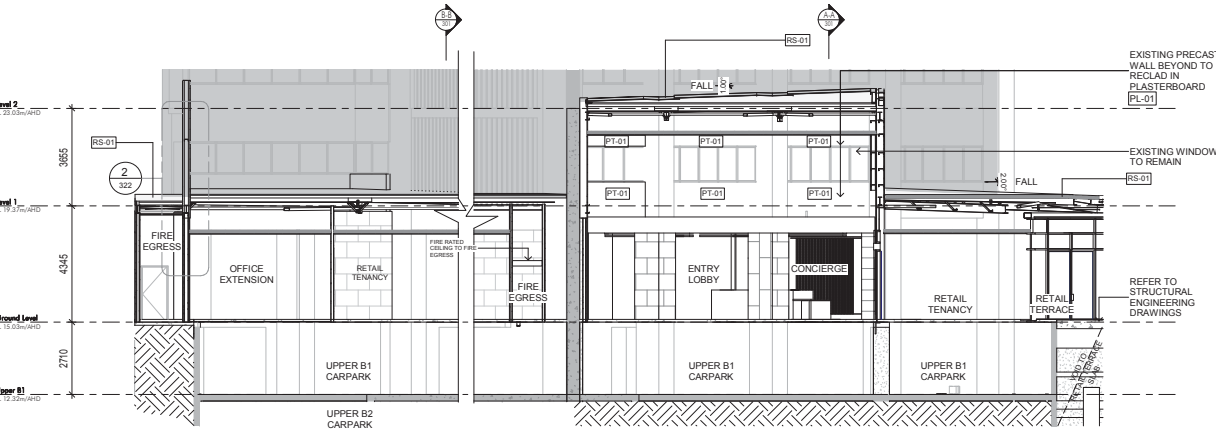

C-C SECTION C-C
1:100

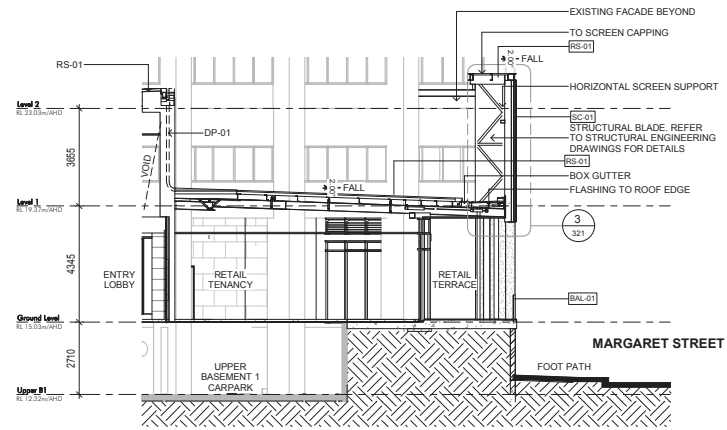

D-D SECTION D-D
1:100

LEGEND

EXISTING BUILDING NOT IN SCOPE

GENERAL NOTES

- ALL DRAWINGS HAVE BEEN PRODUCED FROM AVAILABLE BUILDING RECORDS AND ARE INDICATIVE ONLY. CONTRACTORS IS TO USE DOCUMENTS AS A GUIDE FOR DESIGN INTENT AND ADVISE SUPERINTENDANT OF ANY CLASHES WHICH ALTER DESIGN INTENT. ALLOW TO PATCH AND MAKE GOOD ALL INTERNAL WALL LININGS AS NECESSARY PRIOR TO NEW FITOUT WORKS.
- ALLOW INSPECTION OF ALL EXISTING SUBSTRATES/WALL CONDITIONS PRIOR TO NEW FITOUT WORKS.



Project Name
B3707_41 George Street

Project Address
41 George Street, Brisbane

Building Title
BUILDING SECTIONS

Author: SL
Checker: JJ
Drawn: A1
Scale: 1:50
Issue: 4

PLANS AND DOCUMENTS referred to in the PDA DEVELOPMENT APPROVAL
Approval no: DEV2017/876
Date: 18 October 2018



For Tender

NOT FOR CONSTRUCTION

nettletontribe

nettletontribe partnership Pty Ltd ABN 58 161 683 122
Level 5, 344 Queen Street, Brisbane, QLD 4000
t: +61 7 3226 2444
e: brisbane@nettletontribe.com.au w: nettletontribe.com.au