


Do not scale this drawing. Verify all dimensions on site before commencing any work. Copyright © 2018 Buchan. This drawing remains the property of The Buchan Group Australia Pty Ltd. Reproduction in whole or in part without prior consent is forbidden.

File
X:\717006\REVIT\DA



**PLANS AND DOCUMENTS
referred to in the PDA
DEVELOPMENT APPROVAL**

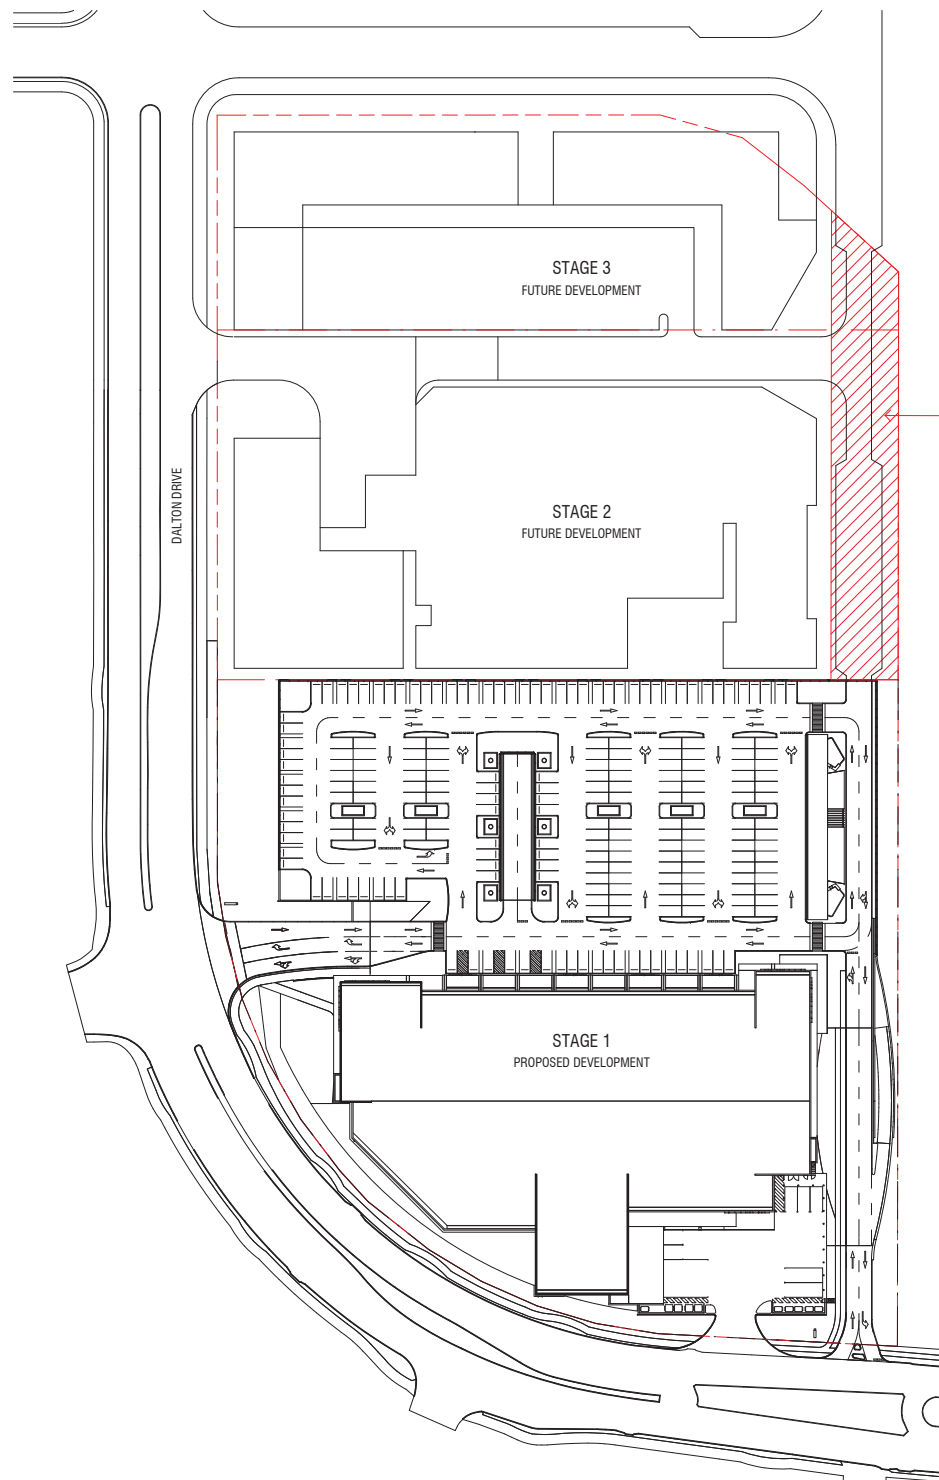

Approval no: DEV2018/960
Date: 20 November 2018

Project
**MAROOCHYDORE
STAGE ONE**
53-91 Dalton Drive, Maroochydore

Project Number
717006
Status
DEVELOPMENT APPLICATION
Date Plotted
8/31/2018 12:48:37 PM
Date Issued
Scale
1:900 @A2
0 1.5 3 1198.5 1199 1200.5 1202 1398.5 1399 1400.5 1402 1598.5 1599 1600.5 1602 1798.5 1799 1800.5 1802 1998.5 1999 2000.5 2002 2198.5 2199 2200.5 2202 2398.5 2399 2400.5 2402 2598.5 2599 2600.5 2602 2798.5 2799 2800.5 2802 2998.5 2999 3000.5 3002 3057.5 305

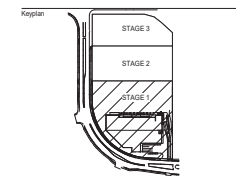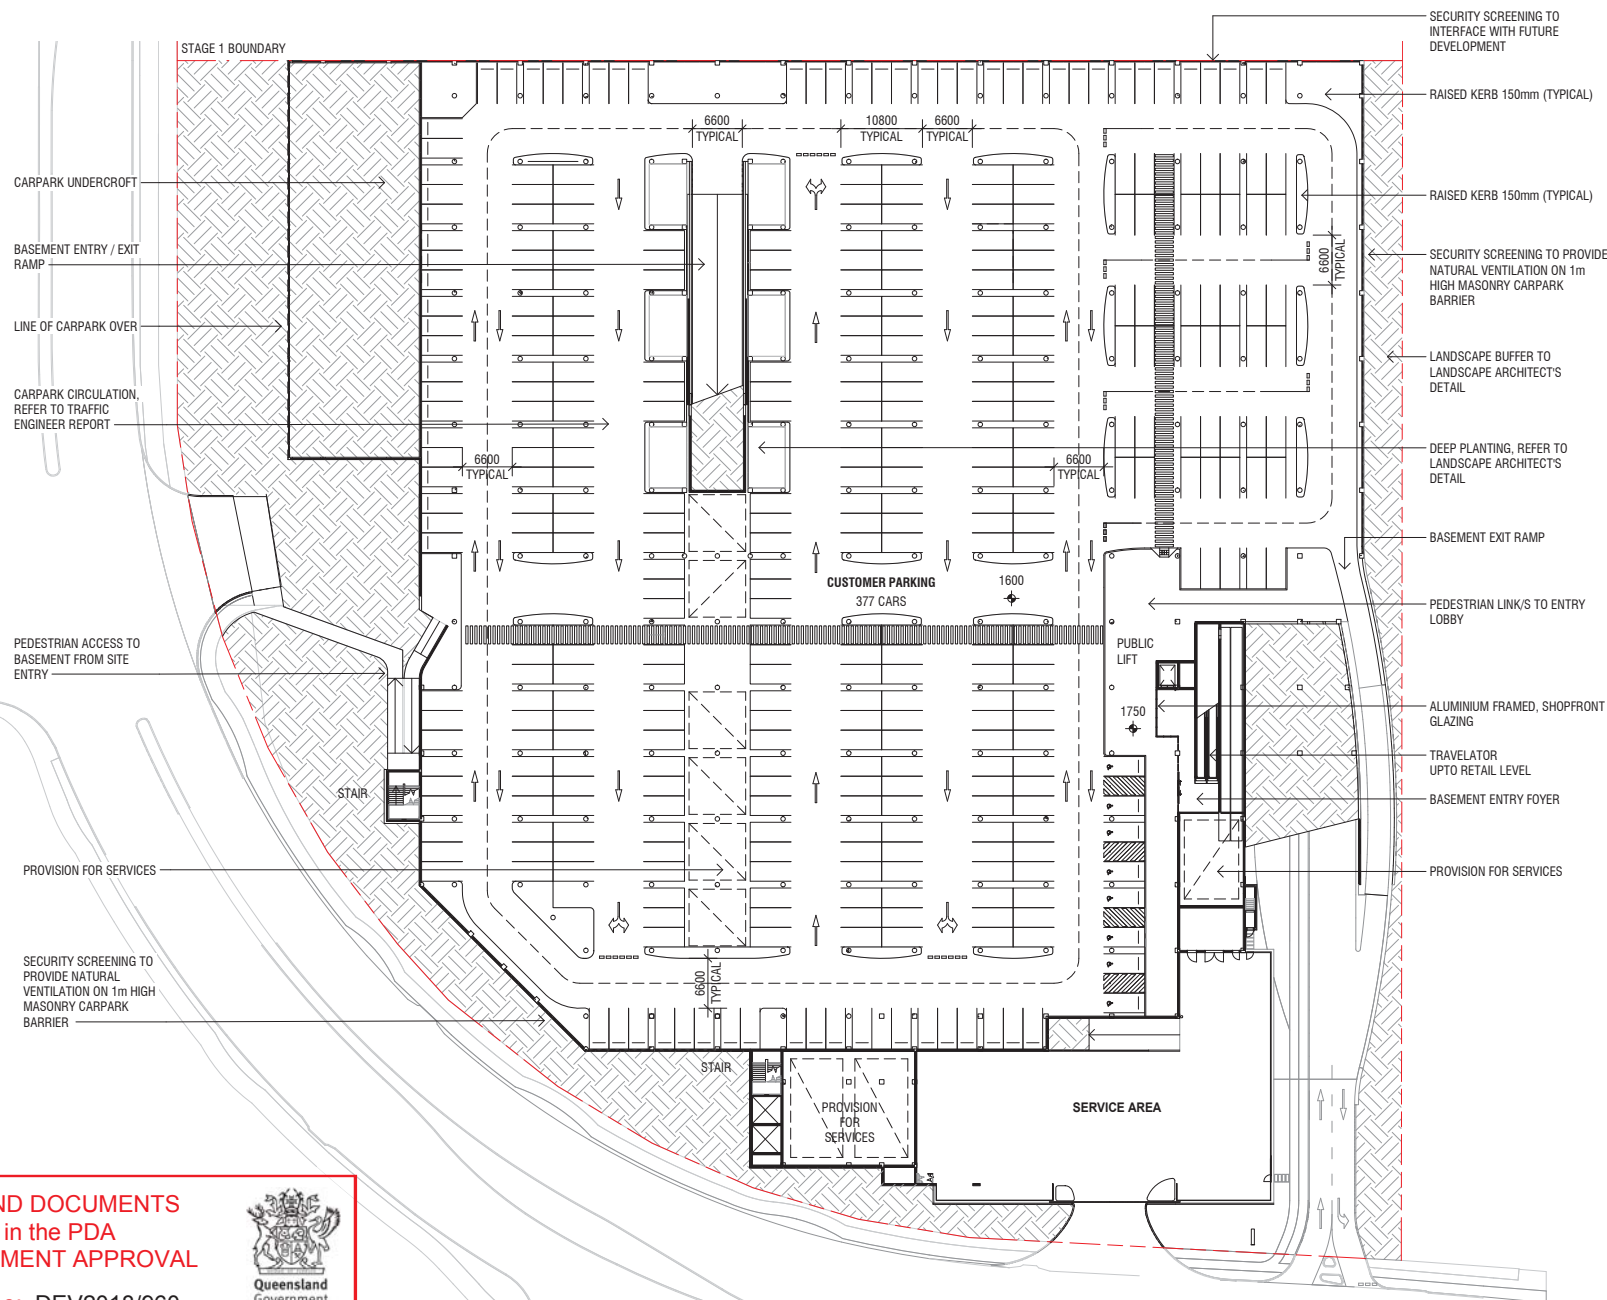

Do not scale this drawing. Verify all dimensions on site before commencing any work. Copyright © 2018 Buchan. This drawing remains the property of The Buchan Group Australia Pty Ltd. Reproduction in whole or in part without prior consent is forbidden.

File: X:\717006_REVIT_DA

Project
**MAROOCHYDORE
STAGE ONE**
53-91 Dalton Drive, Maroochydore

Project Number
717006
Status
DEVELOPMENT APPLICATION
Date Plotted
8/31/2018 12:47:11 PM
Date Issued
Scale
1 : 500 @A2
Drawing Title
**FLOOR PLAN
BASEMENT PLAN**

Drawing Number
A-DA-0100
Revision
A


BUCHAN

Brisbane Studio
+ 61 7 3859 9222 / buchangroup.com.au

**PLANS AND DOCUMENTS
referred to in the PDA
DEVELOPMENT APPROVAL**


Approval no: DEV2018/960
Date: 20 November 2018



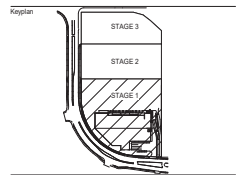

Do not scale this drawing. Verify all dimensions on site before commencing any work. Copyright © 2018 Buchan. This drawing remains the property of The Buchan Group Australia Pty Ltd. Reproduction in whole or in part without prior consent is forbidden.

File: X:\717006_REVITL_D4

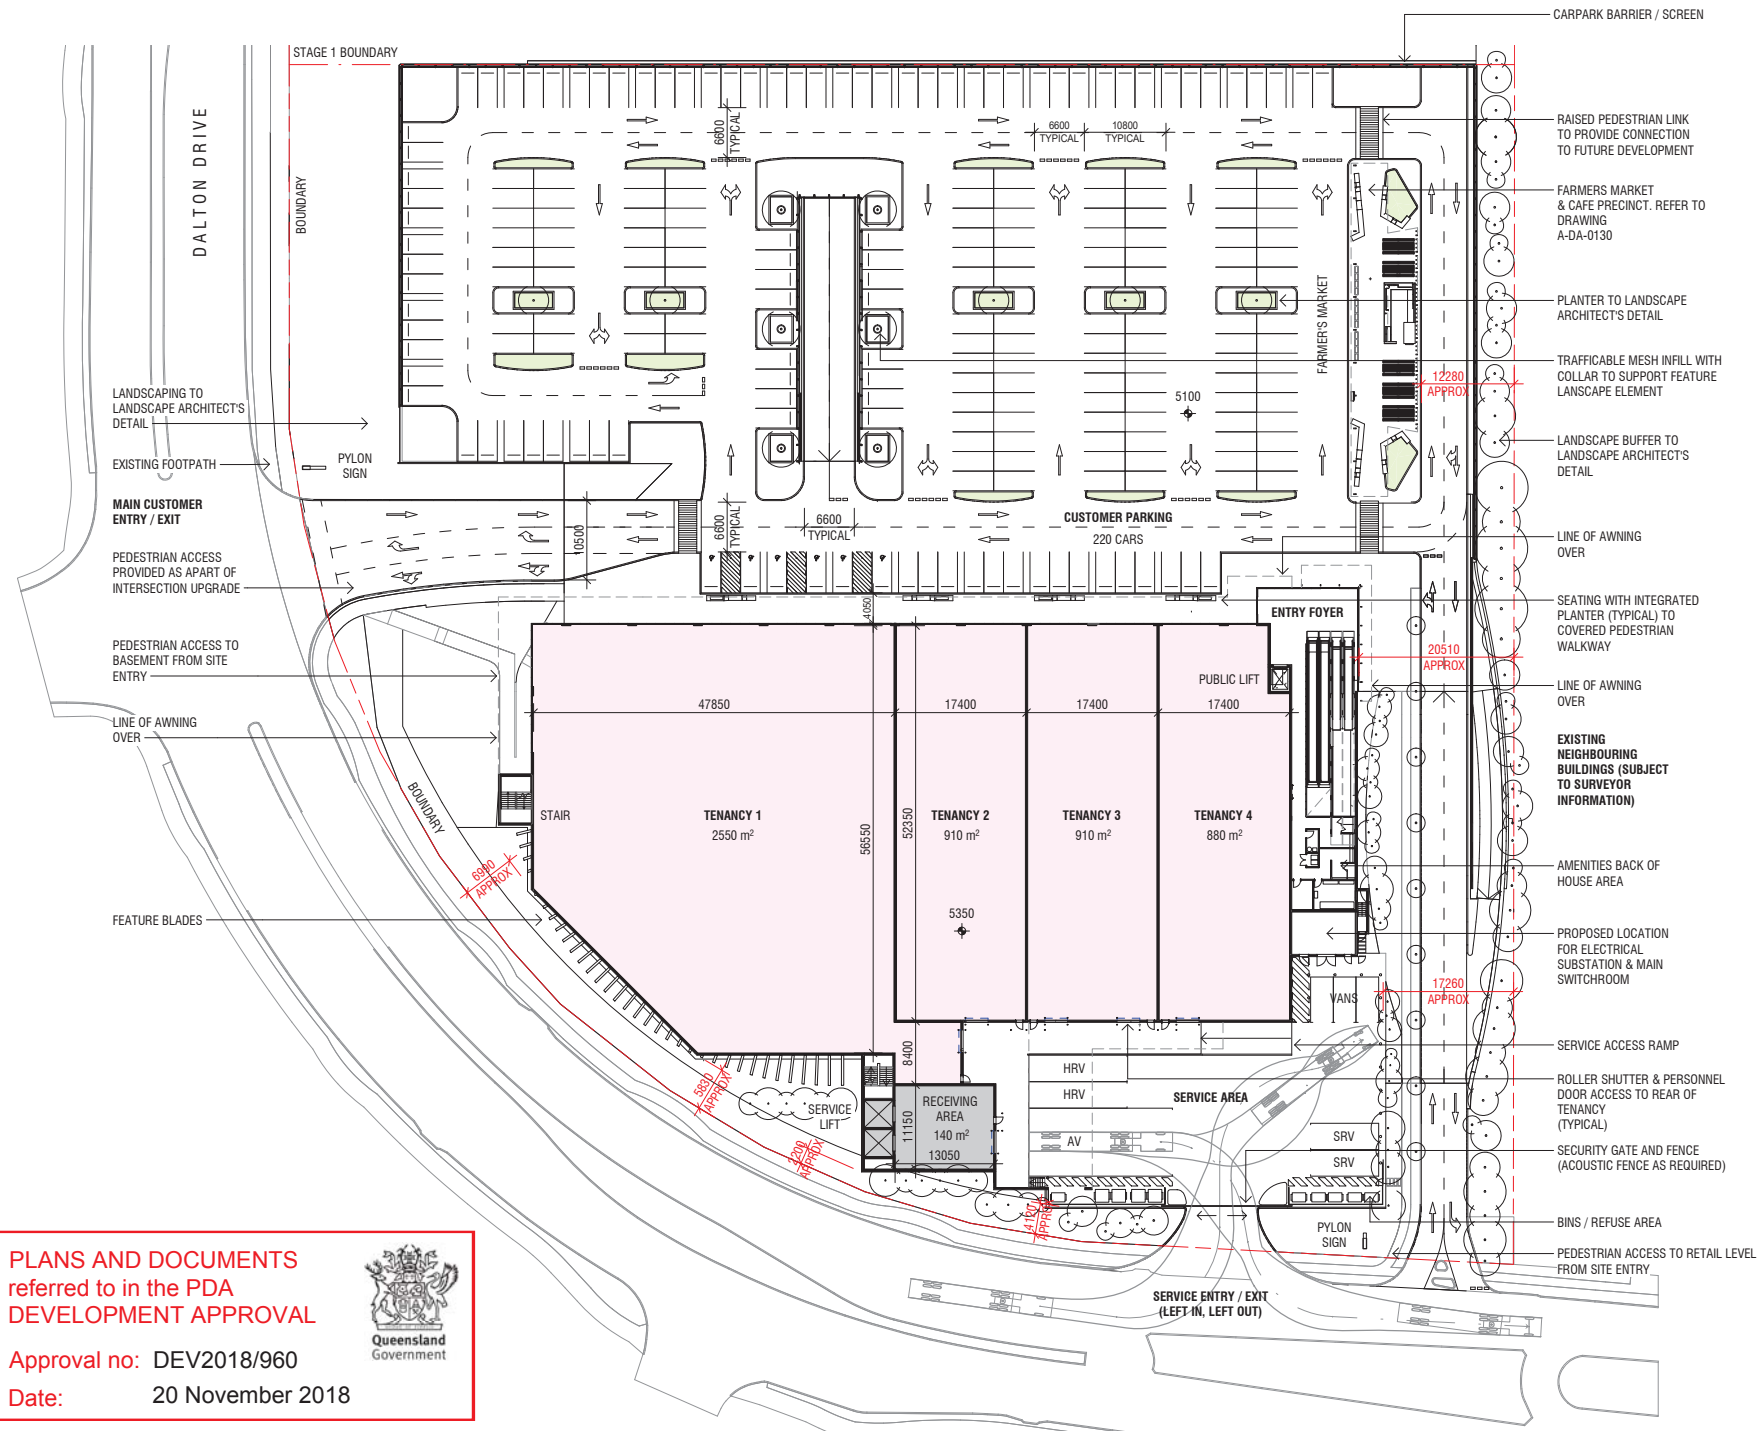

PLANS AND DOCUMENTS
referred to in the PDA
DEVELOPMENT APPROVAL

Approval no: DEV2018/960
Date: 20 November 2018

**MAROOCHYDORE
STAGE ONE**
53-91 Dalton Drive, Maroochydore

Project Number
717006

Status
DEVELOPMENT APPLICATION

Date Plotted
8/31/2018 12:47:54 PM



Date Issued

Scale
1:500 @A2

Drawing Title
**FLOOR PLAN
DECK PLAN**

Drawing Number
A-DA-0101

Revision
A

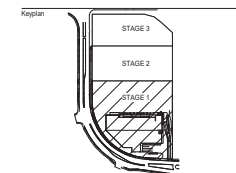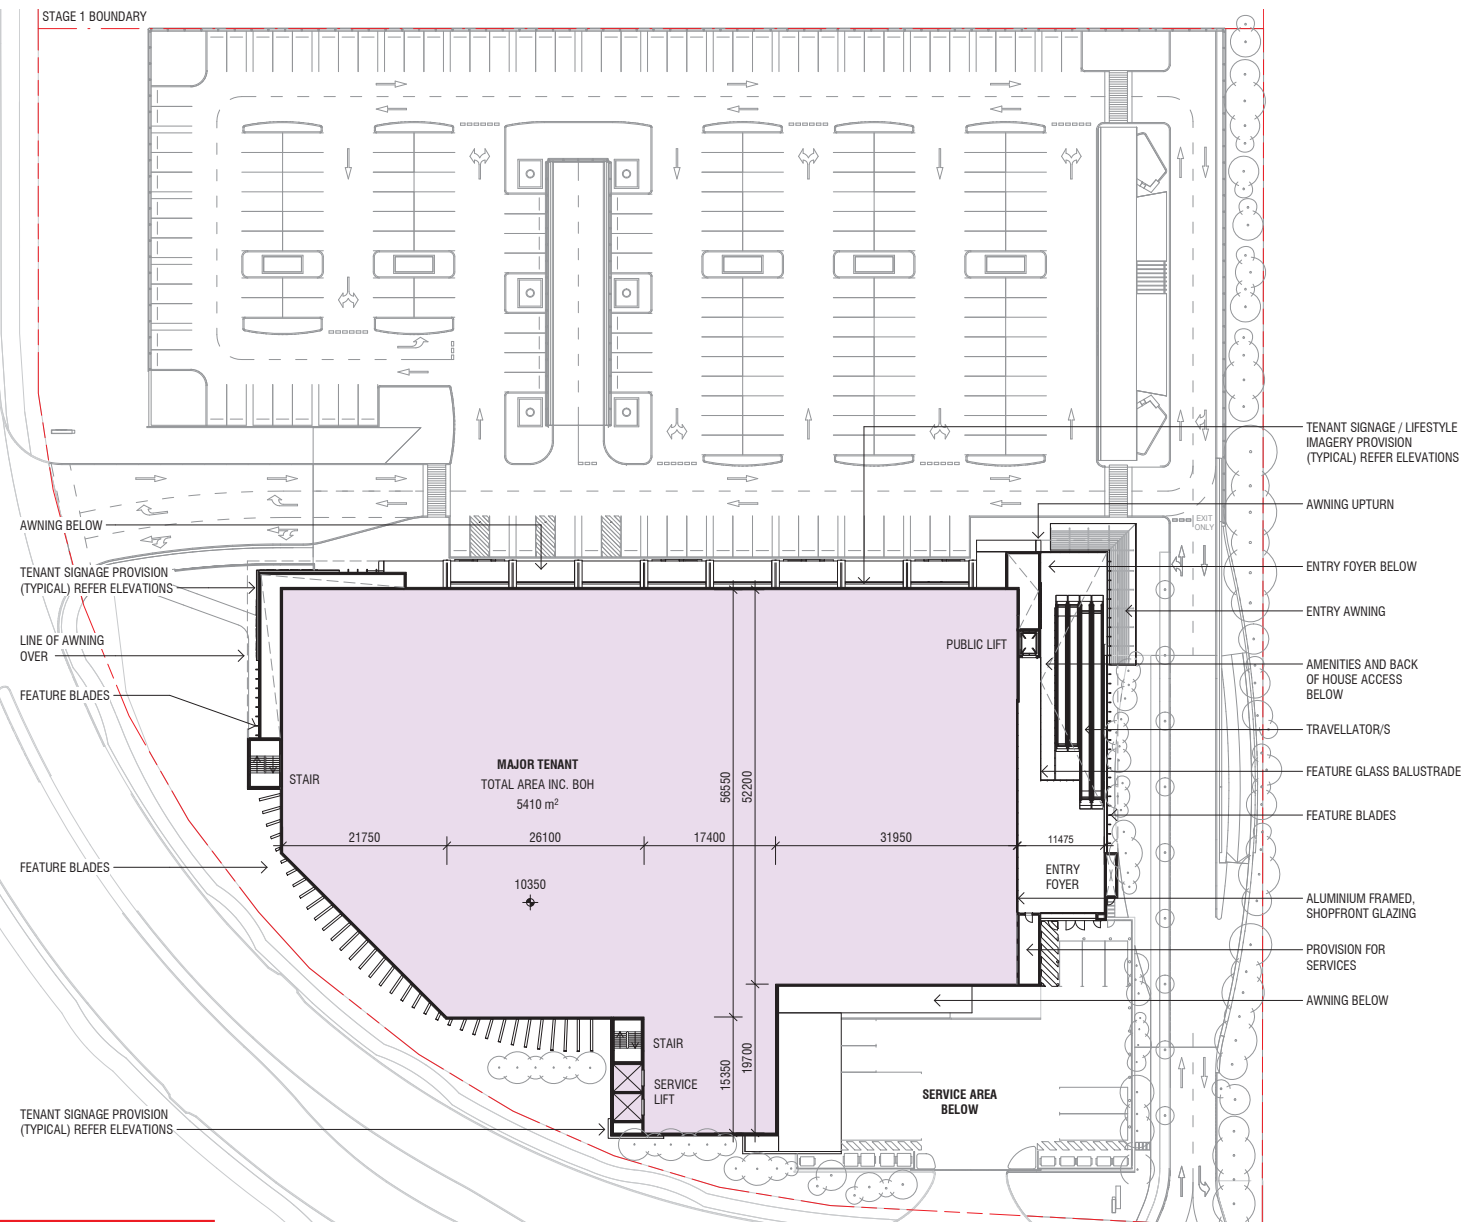

Do not scale this drawing. Verify all dimensions on site before commencing any work. Copyright © 2018 Buchan. This drawing remains the property of The Buchan Group Australia Pty Ltd. Reproduction in whole or in part without prior consent is forbidden.

File
X:\717006_REVITL_DA

Project
**MAROOCHYDORE
STAGE ONE**
53-91 Dalton Drive, Maroochydore

Project Number
717006
Status
DEVELOPMENT APPLICATION
Date Plotted
8/31/2018 12:48:35 PM
Date Issued
Scale
1 : 500 @A2
Drawing Title
**FLOOR PLAN
LEVEL 1 PLAN**

Drawing Number
A-DA-0102
Revision
A


BUCHAN

Brisbane Studio
+ 61 7 3859 9222 / buchangroup.com.au

PLANS AND DOCUMENTS
referred to in the PDA
DEVELOPMENT APPROVAL



Approval no: DEV2018/960
Date: 20 November 2018

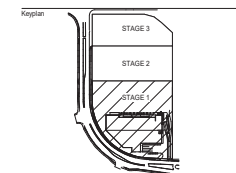

Do not scale this drawing. Verify all dimensions on site before commencing any work. Copyright © 2018 Buchan. This drawing remains the property of The Buchan Group Australia Pty Ltd. Reproduction in whole or in part without prior consent is forbidden.

File
X:\717006_REVITL_0A

MAJOR TENANT SIGNAGE
(TYPICAL) REFER TO
ELEVATIONS

PARAPET EXTENSION
TO PRIMARY FACADE
ELEMENTS (TYPICAL)

BOX GUTTER

AWNING BELOW

BOX GUTTER

BOX GUTTER

AWNING BELOW

PROFIED METAL ROOF
SHEETING

ROOF RIDGE LINE

PARAPET CAPPING COLOUR
TO MATCH FACADE (TYPICAL)

BOX GUTTER
13350

SPOTLIGHT FEATURE
ENTRY

PARAPET EXTENSION
TO PRIMARY FACADE
ELEMENTS (TYPICAL)

SCREENED PLANT DECK
(AS REQUIRED) TO FUTURE DESIGN

ROOF ACCESS AND
SAFETY SYSTEM TO
FUTURE DESIGN

FEATURE BLADES

BOX GUTTER

BOX GUTTER

BOX GUTTER

BOX GUTTER

BOX GUTTER

MAJOR TENANT SIGNAGE
(TYPICAL) REFER TO
ELEVATIONS

PLANS AND DOCUMENTS
referred to in the PDA
DEVELOPMENT APPROVAL

Approval no: DEV2018/960

Date: 20 November 2018








Project
**MAROOCHYDORE
STAGE ONE**
53-91 Dalton Drive, Maroochydore

Project Number
717006
Status
DEVELOPMENT APPLICATION
Date Plotted 8/31/2018 12:48:39 PM
Date Issued
Scale 1: 500 @A2
Drawing Title
ROOF PLAN

Drawing Number
A-DA-0120
Revision
A

BUCHAN

Brisbane Studio
+ 61 7 3859 9222 / buchangroup.com.au

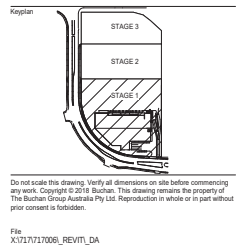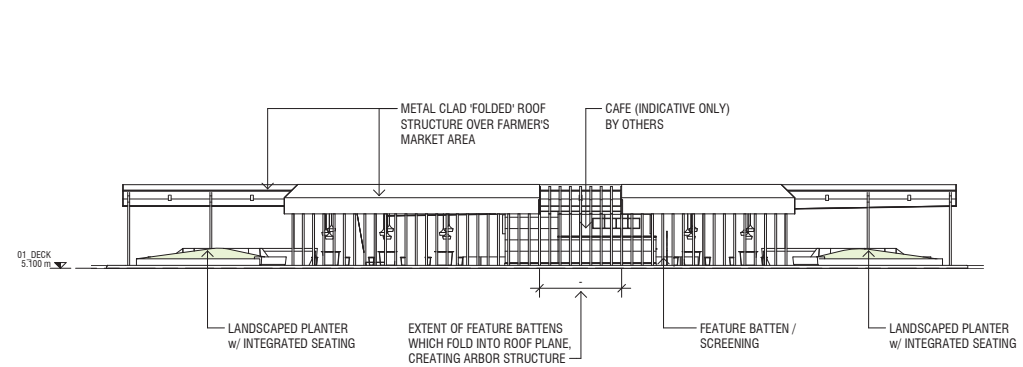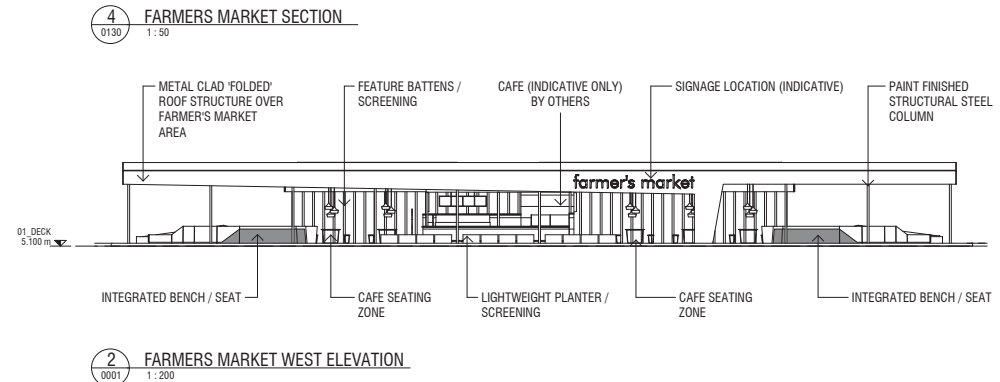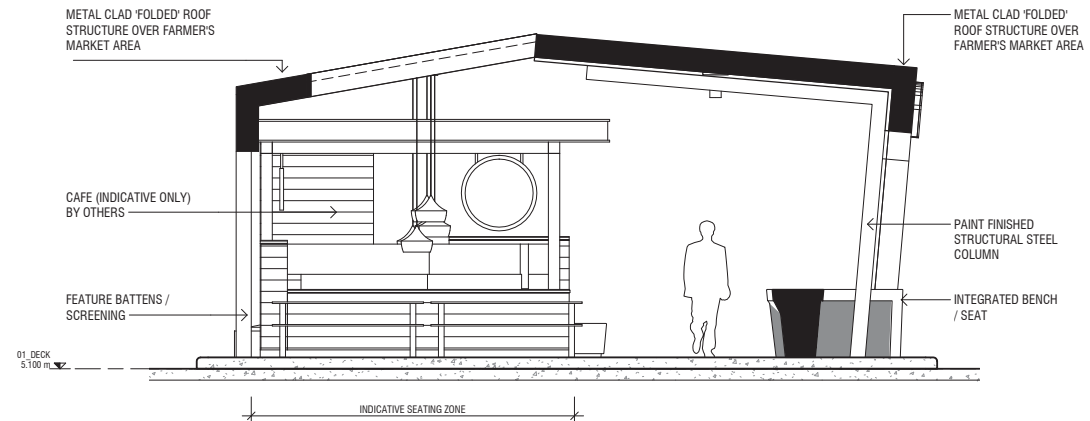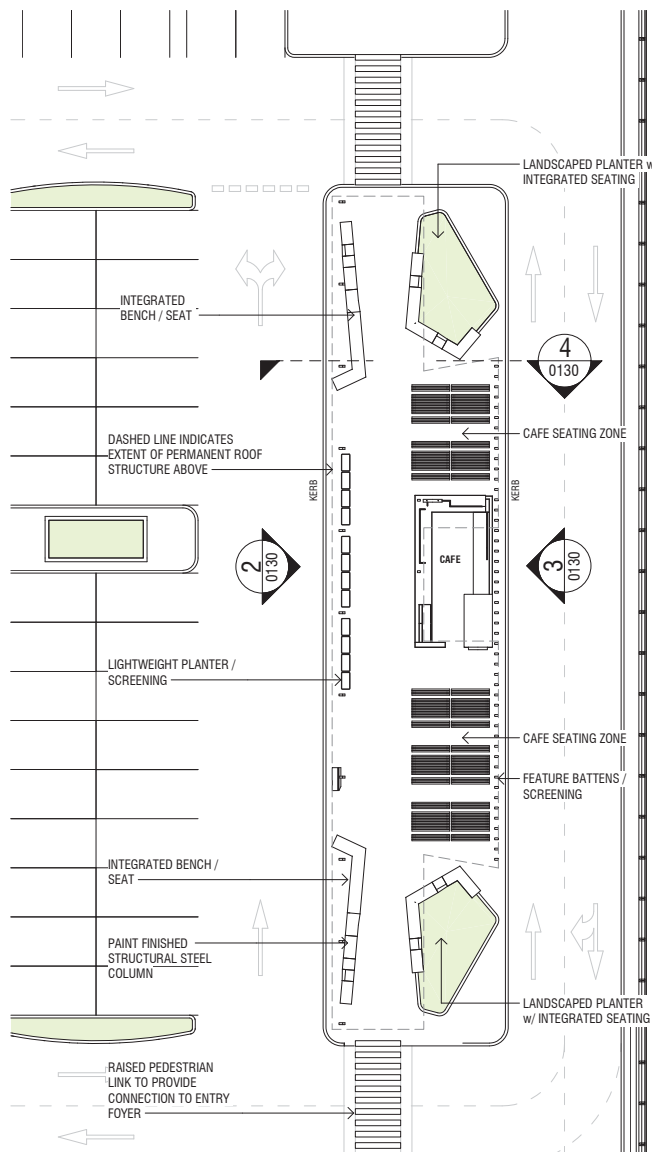

1
1:200

PLANS AND DOCUMENTS
 referred to in the PDA
DEVELOPMENT APPROVAL

Approval no: DEV2018/960
 Date: 20 November 2018


Project
MAROOCHYDORE
STAGE ONE
 53-91 Dalton Drive, Maroochydore

Project Number
717006
 Status
DEVELOPMENT APPLICATION
 Date Plotted 8/31/2018 12:48:54 PM
 Date Issued
 Scale As indicated
 Drawing Title
FARMER'S MARKET


Drawing Number
A-DA-0130
 Revision
A

BUCHAN

Brisbane Studio
 + 61 7 3859 9222 / buchangroup.com.au

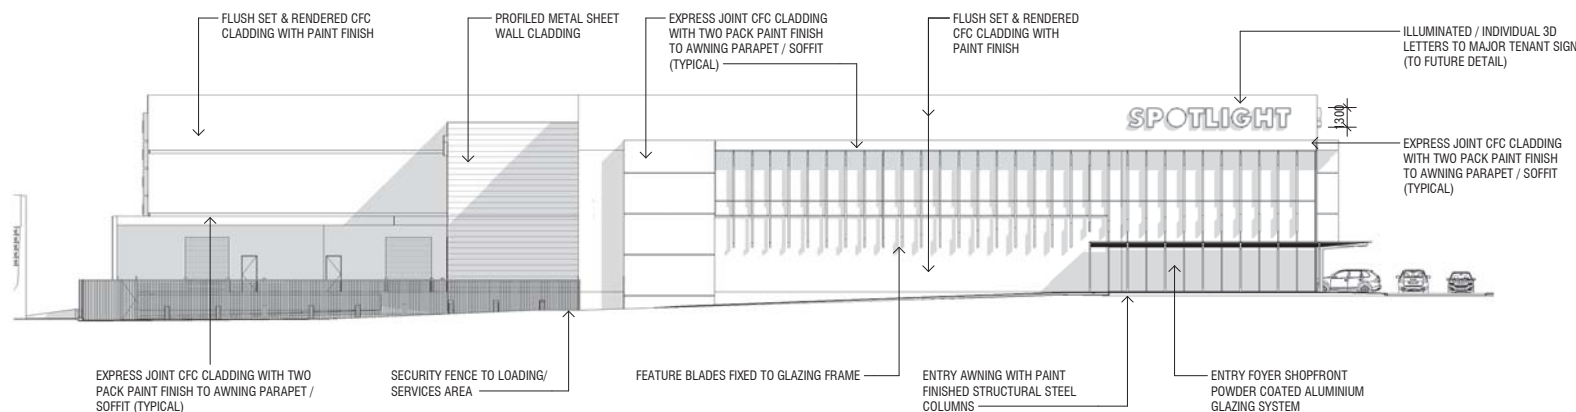


2 EAST ELEVATION
1 : 250

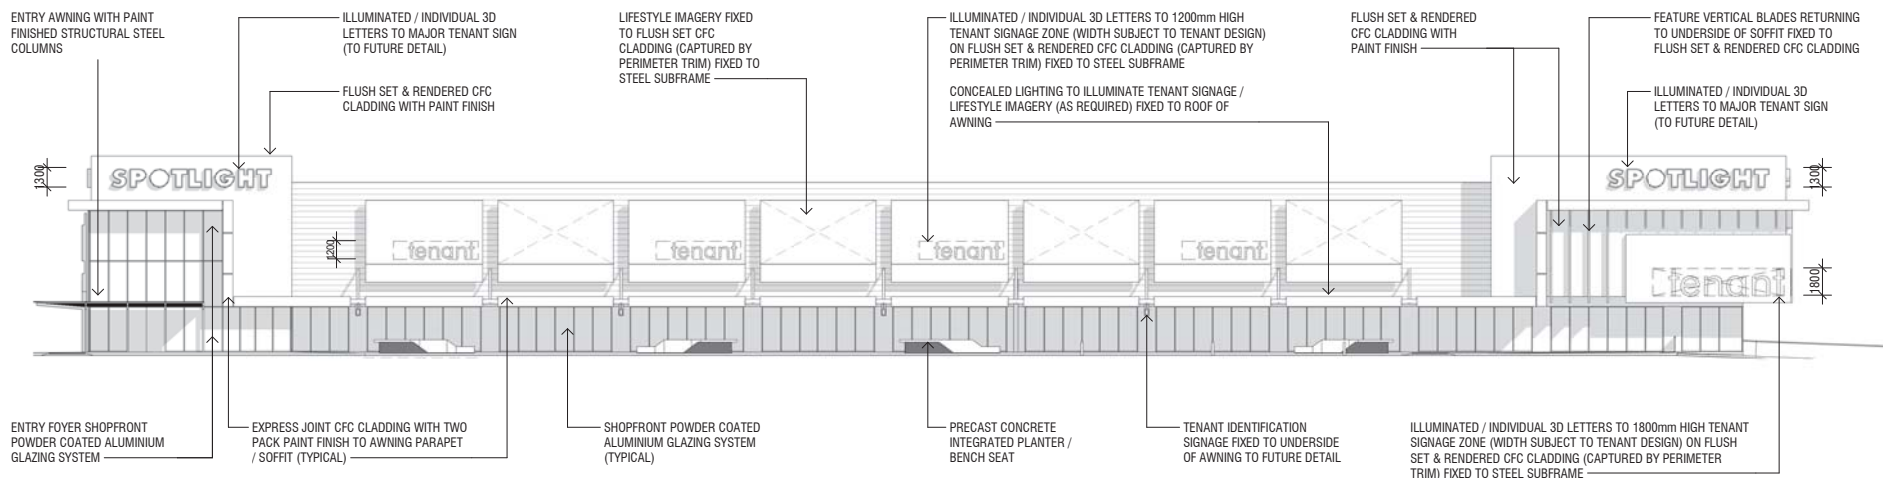

1 NORTH ELEVATION
1 : 250

**PLANS AND DOCUMENTS
referred to in the PDA
DEVELOPMENT APPROVAL**

Approval no: DEV2018/960
Date: 20 November 2018

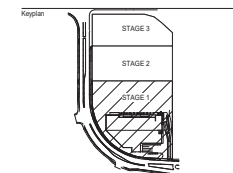

Do not scale this drawing. Verify all dimensions on site before commencing any work. Copyright © 2018 Buchan. This drawing remains the property of The Buchan Group Australia Pty Ltd. Reproduction in whole or in part without prior consent is forbidden.

File
X:\217171008_REVITL_0A

Project
**MAROOCHYDORE
STAGE ONE**
53-91 Dalton Drive, Maroochydore


Project Number
717006
Status
DEVELOPMENT APPLICATION
Date Plotted
8/31/2018 12:49:14 PM
Date Issued

Scale
1 : 250 @A2
Units
0 2.5 5 7.5 10 12.5M
Drawing Title
ELEVATIONS


Drawing Number
A-DA-0200
Revision
A

BUCHAN

Brisbane Studio
+ 61 7 3859 9222 / buchangroup.com.au

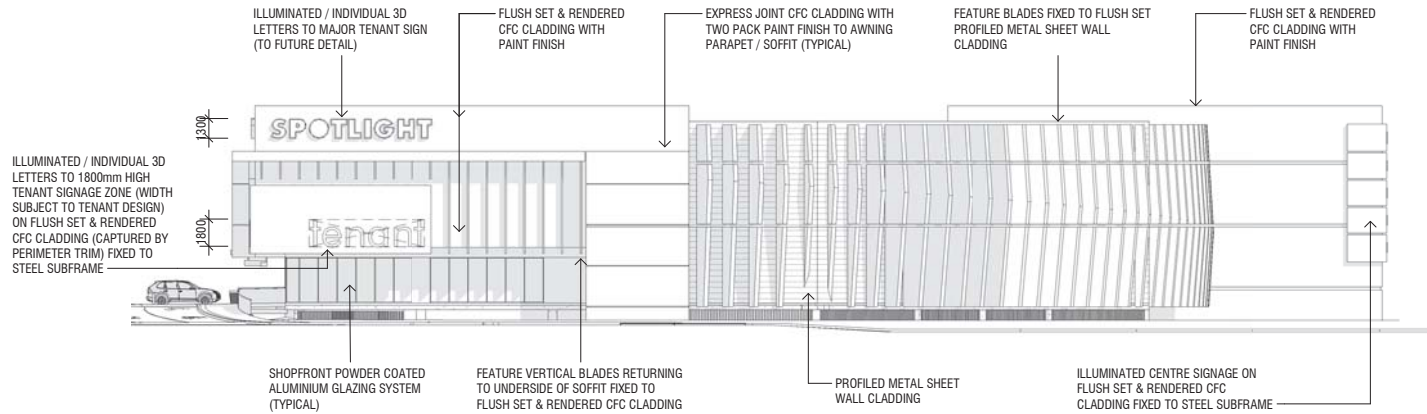


2 WEST ELEVATION
1 : 250

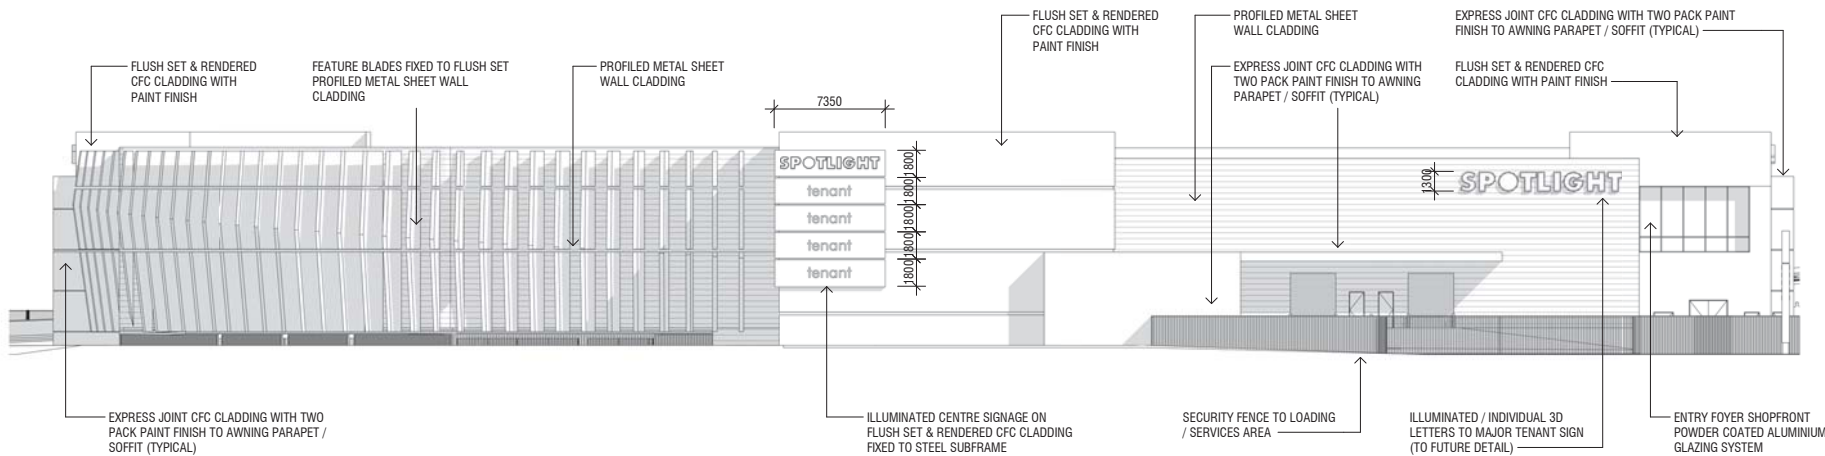

1 SOUTH ELEVATION
1 : 250

**PLANS AND DOCUMENTS
referred to in the PDA
DEVELOPMENT APPROVAL**

Approval no: DEV2018/960
Date: 20 November 2018

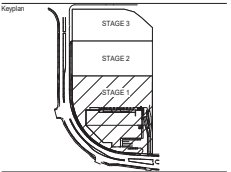

Do not scale this drawing. Verify all dimensions on site before commencing any work. Copyright © 2018 Buchan. This drawing remains the property of The Buchan Group Australia Pty Ltd. Reproduction in whole or in part without prior consent is forbidden.

File
X:\717006\REVITL_DA

Project
MAROOCHYDORE
STAGE ONE
53-91 Dalton Drive, Maroochydore

Project Number
717006
Status
DEVELOPMENT APPLICATION
Date Plotted
8/31/2018 12:49:34 PM
Date Issued

Scale
1 : 250 @A2
Units
mm
Drawing Title
ELEVATIONS


Drawing Number
A-DA-0201
Revision
A

BUCHAN


Brisbane Studio
+ 61 7 3859 9222 / buchangroup.com.au



3 OVERALL CROSS SECTION 03
0001 1:500

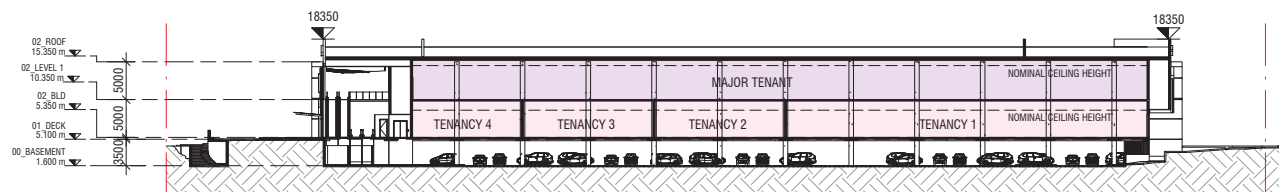

2 OVERALL CROSS SECTION 02
0001 1:500

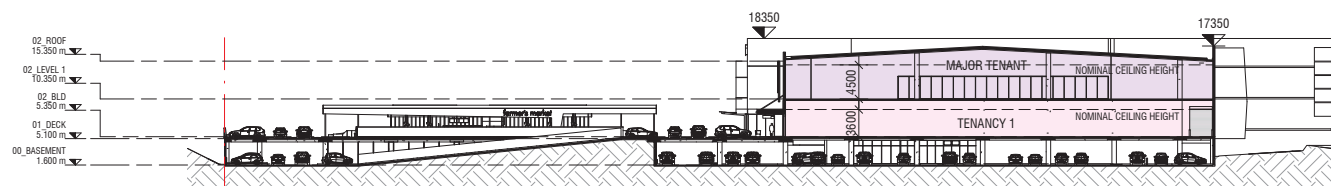

1 OVERALL CROSS SECTION 01
0001 1:500

PLANS AND DOCUMENTS
referred to in the PDA
DEVELOPMENT APPROVAL

Approval no: DEV2018/960

Date: 20 November 2018




Project
**MAROOCHYDORE
STAGE ONE**
53-91 Dalton Drive, Maroochydore

Project Number
717006
Status
DEVELOPMENT APPLICATION
Date Plotted 8/31/2018 12:50:05 PM
Date Issued
Scale 1:500 @A2
Drawing Title
SECTIONS


Drawing Number
A-DA-0300
Revision
A

BUCHAN

Brisbane Studio
+ 61 7 3859 9222 / buchanguroup.com.au

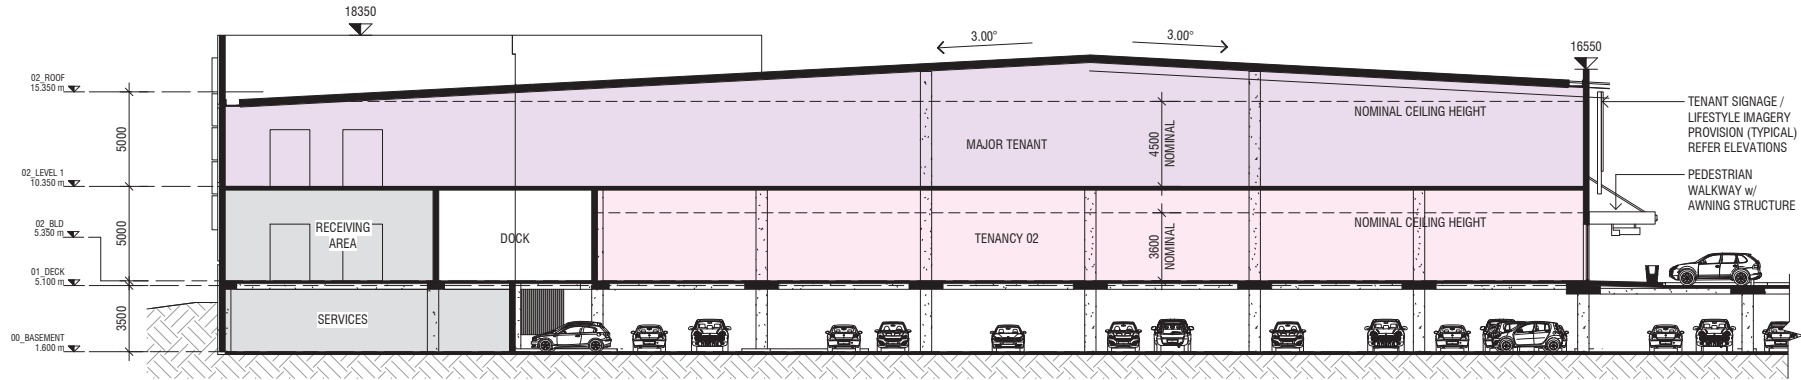


2 TYPICAL BUILDING SECTION 02
0001 1:200

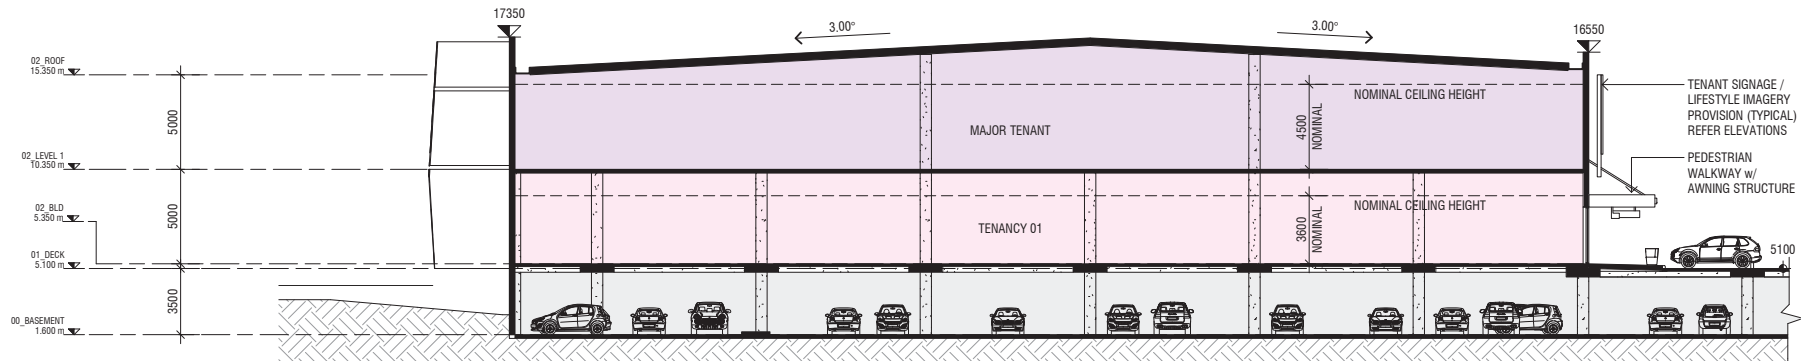

1 TYPICAL BUILDING SECTION 01
0001 1:200

PLANS AND DOCUMENTS
referred to in the PDA
DEVELOPMENT APPROVAL

Approval no: DEV2018/960
Date: 20 November 2018

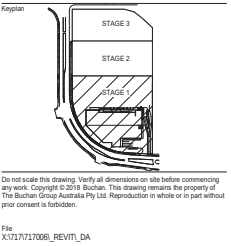


Project
**MAROOCHYDORE
STAGE ONE**
53-91 Dalton Drive, Maroochydore

Project Number
717006
Status
DEVELOPMENT APPLICATION
Date Plotted
8/31/2018 12:50:20 PM
Date Issued
Scale
1:200 @A2
Drawing Title
SECTIONS

Drawing Number
A-DA-0301
Revision
A

BUCHAN

Brisbane Studio
+ 61 7 3859 9222 / buchangroup.com.au

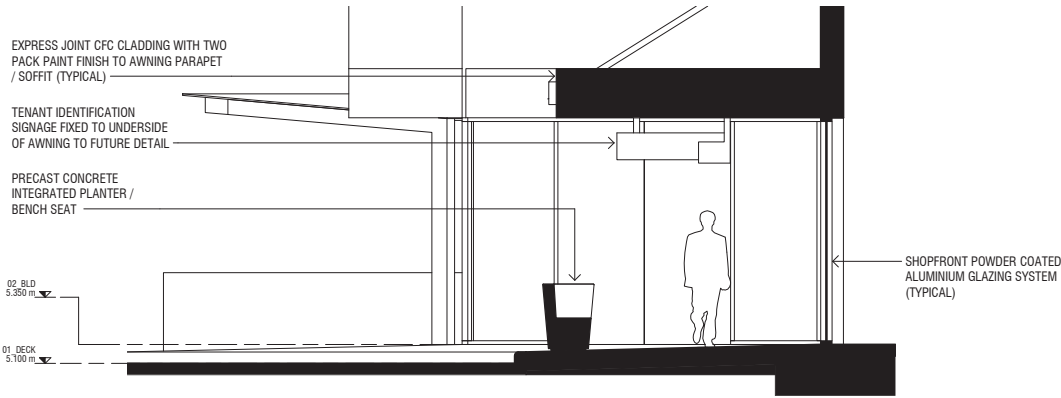


3 TYPICAL SHOPFRONT SECTION
0001 1:50

PLANS AND DOCUMENTS
referred to in the PDA
DEVELOPMENT APPROVAL




Approval no: DEV2018/960
Date: 20 November 2018

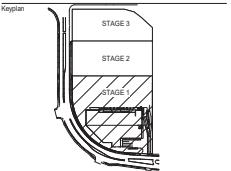


Do not scale this drawing. Verify all dimensions on site before commencing any work. Copyright © 2018 Buchan. This drawing remains the property of The Buchan Group Australia Pty Ltd. Reproduction in whole or in part without prior consent is forbidden.

File: X:\717006_REVITL_04

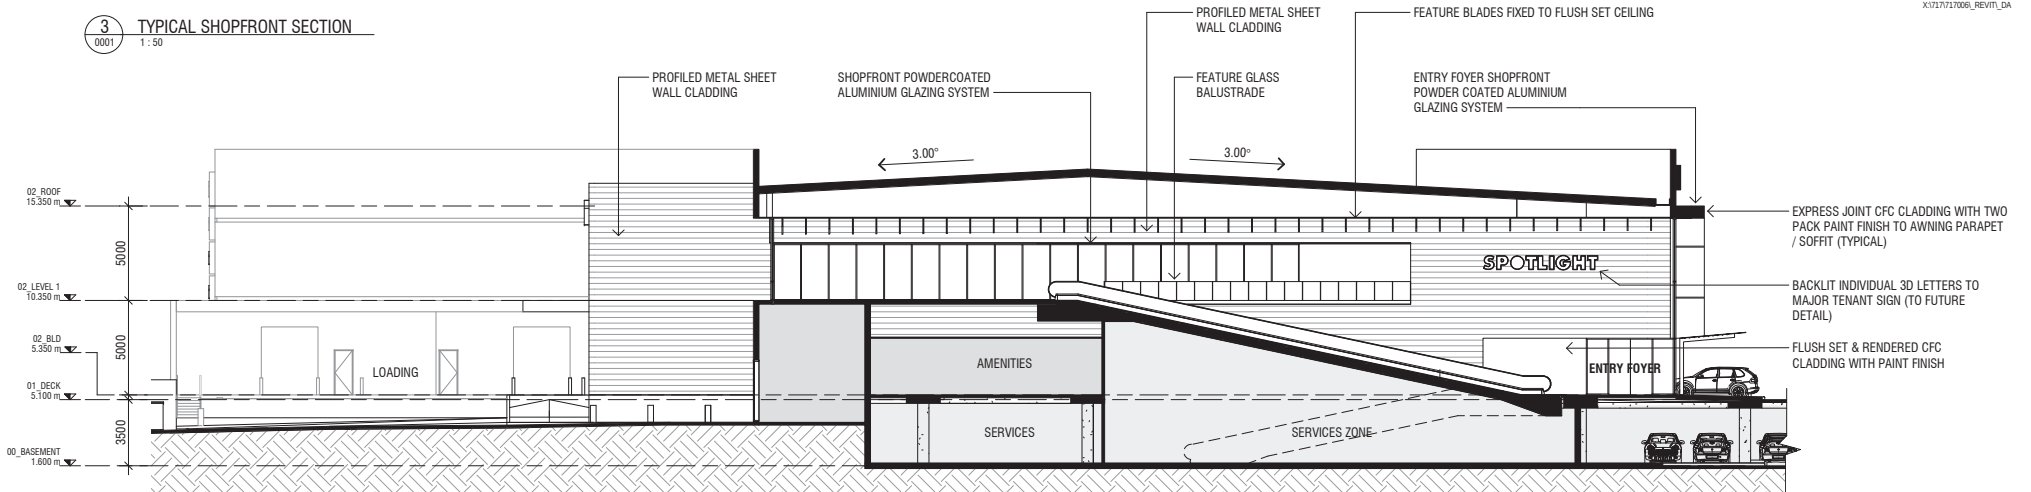

2 TYPICAL BUILDING SECTION 04
0001 1:200

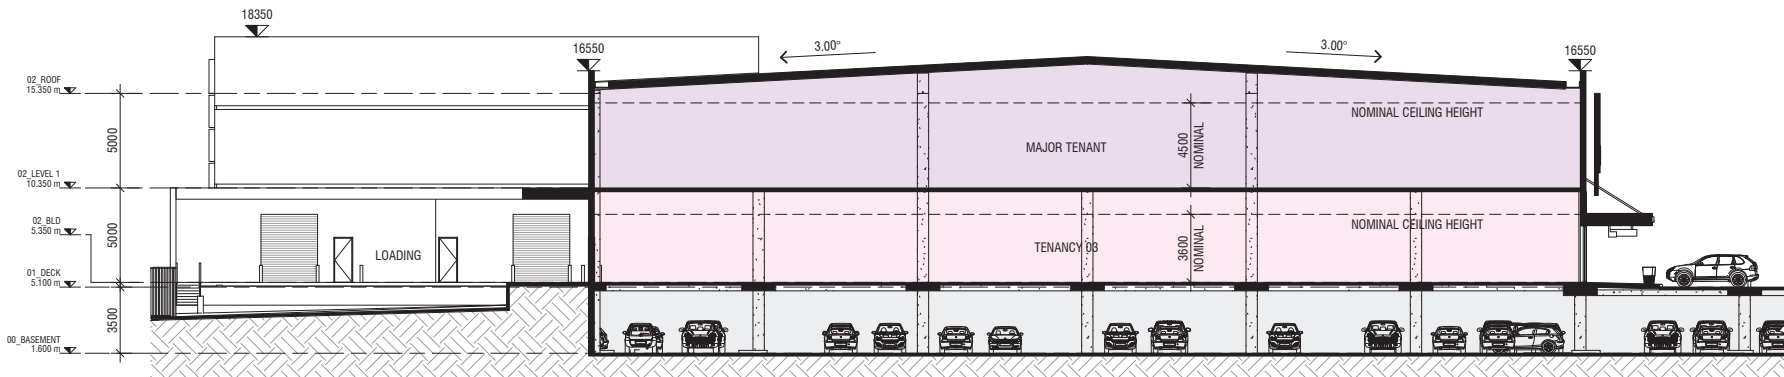

1 TYPICAL BUILDING SECTION 03
0001 1:200

Project
MAROOCHYDORE
STAGE ONE
53-91 Dalton Drive, Maroochydore

Project Number
717006
Status
DEVELOPMENT APPLICATION
Date Plotted
8/31/2018 12:50:38 PM
Date Issued
Scale
As indicated
1:1 @A2
Drawing Title
SECTIONS

Drawing Number
A-DA-0302
Revision
A

BUCHAN

Brisbane Studio
+ 61 7 3859 9222 / buchangroup.com.au