


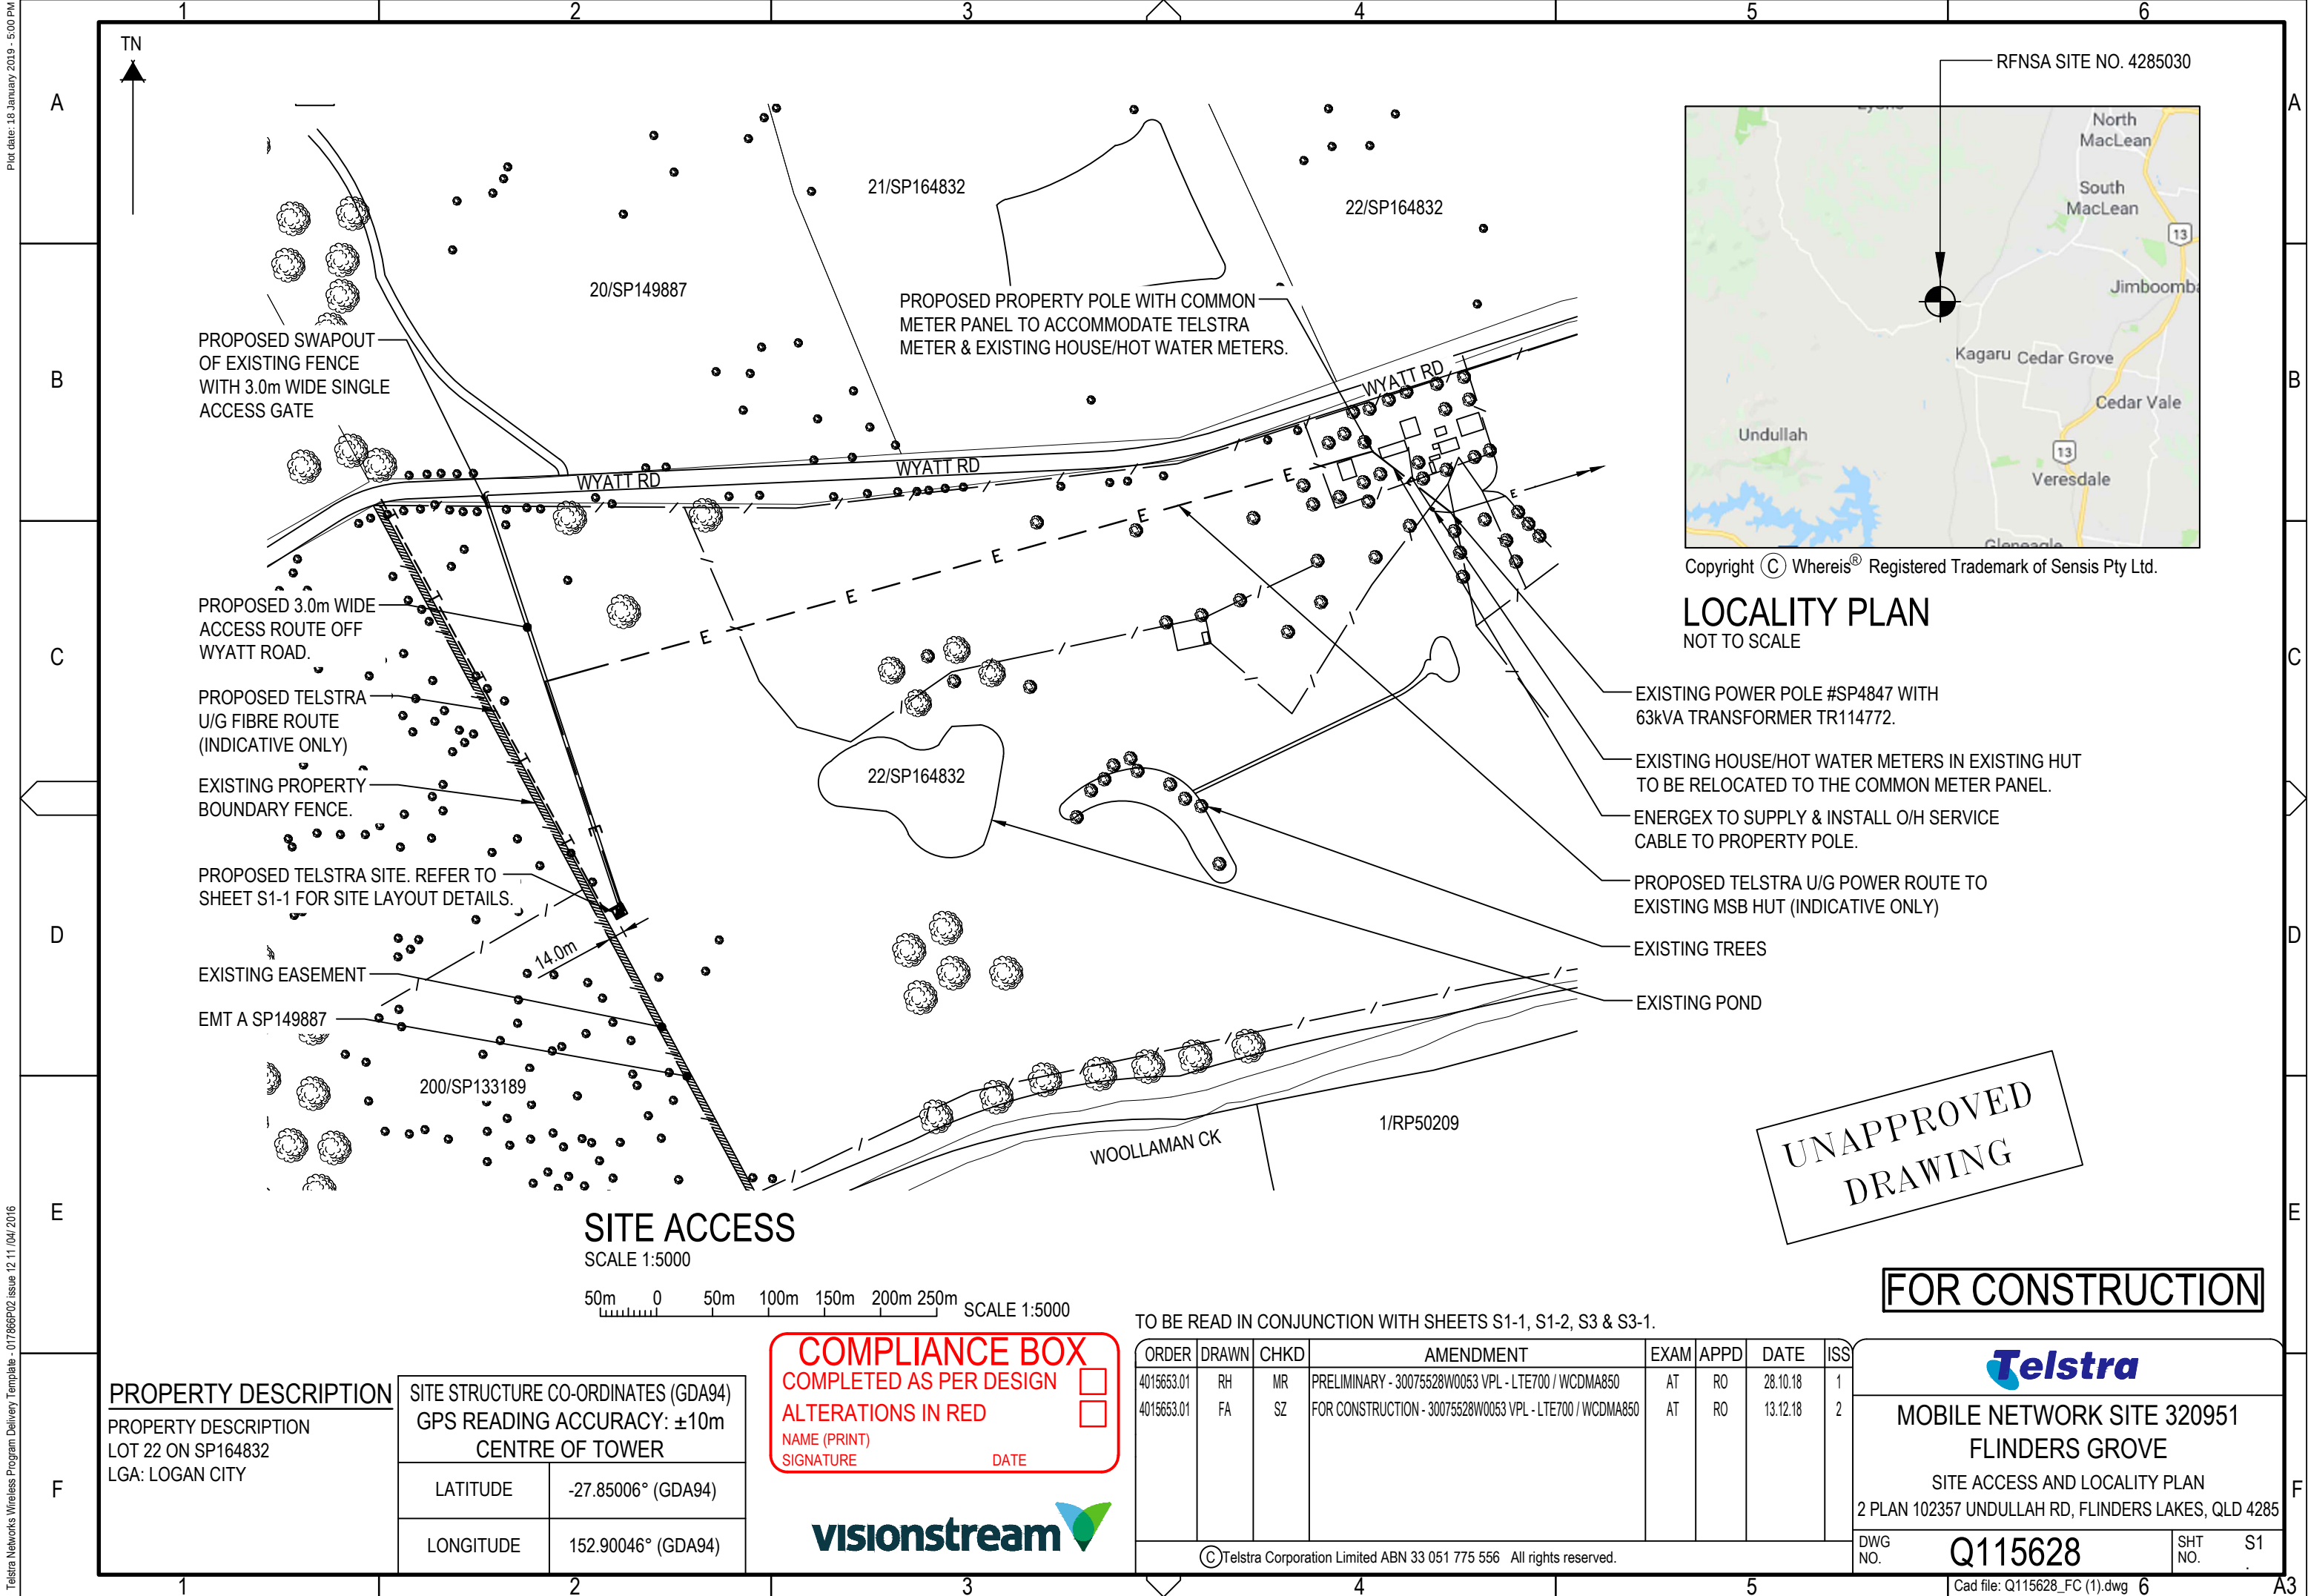


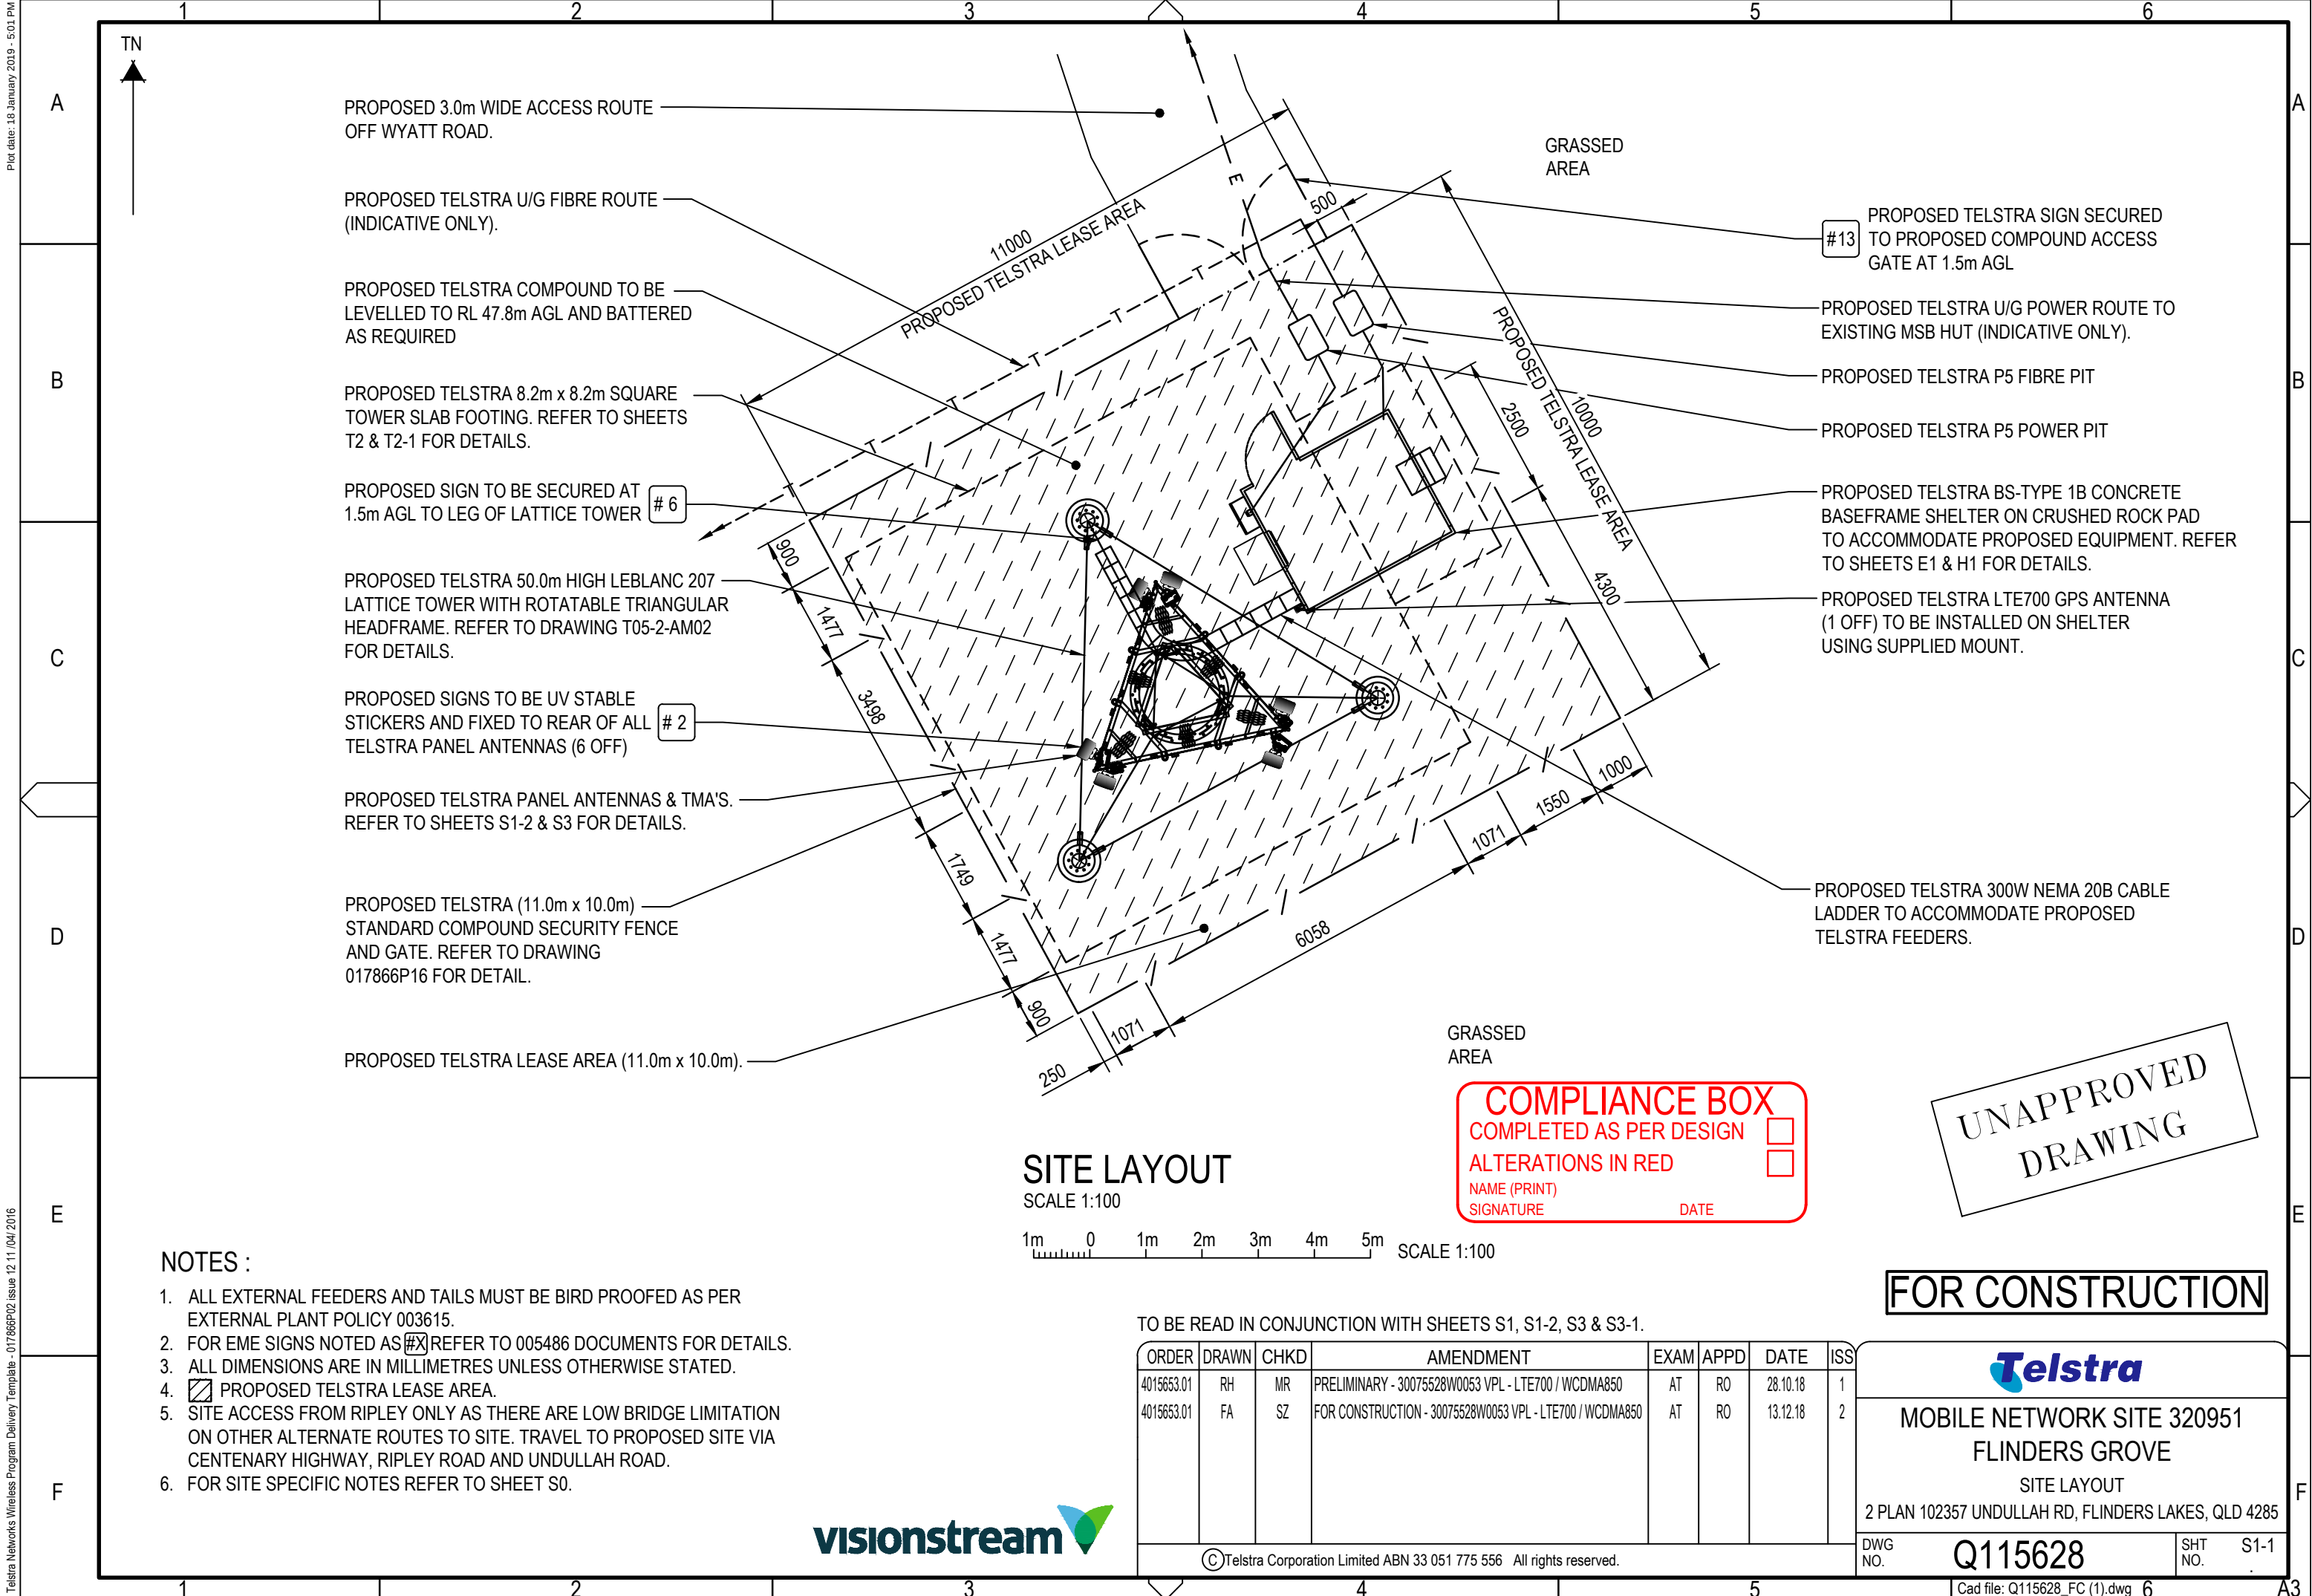

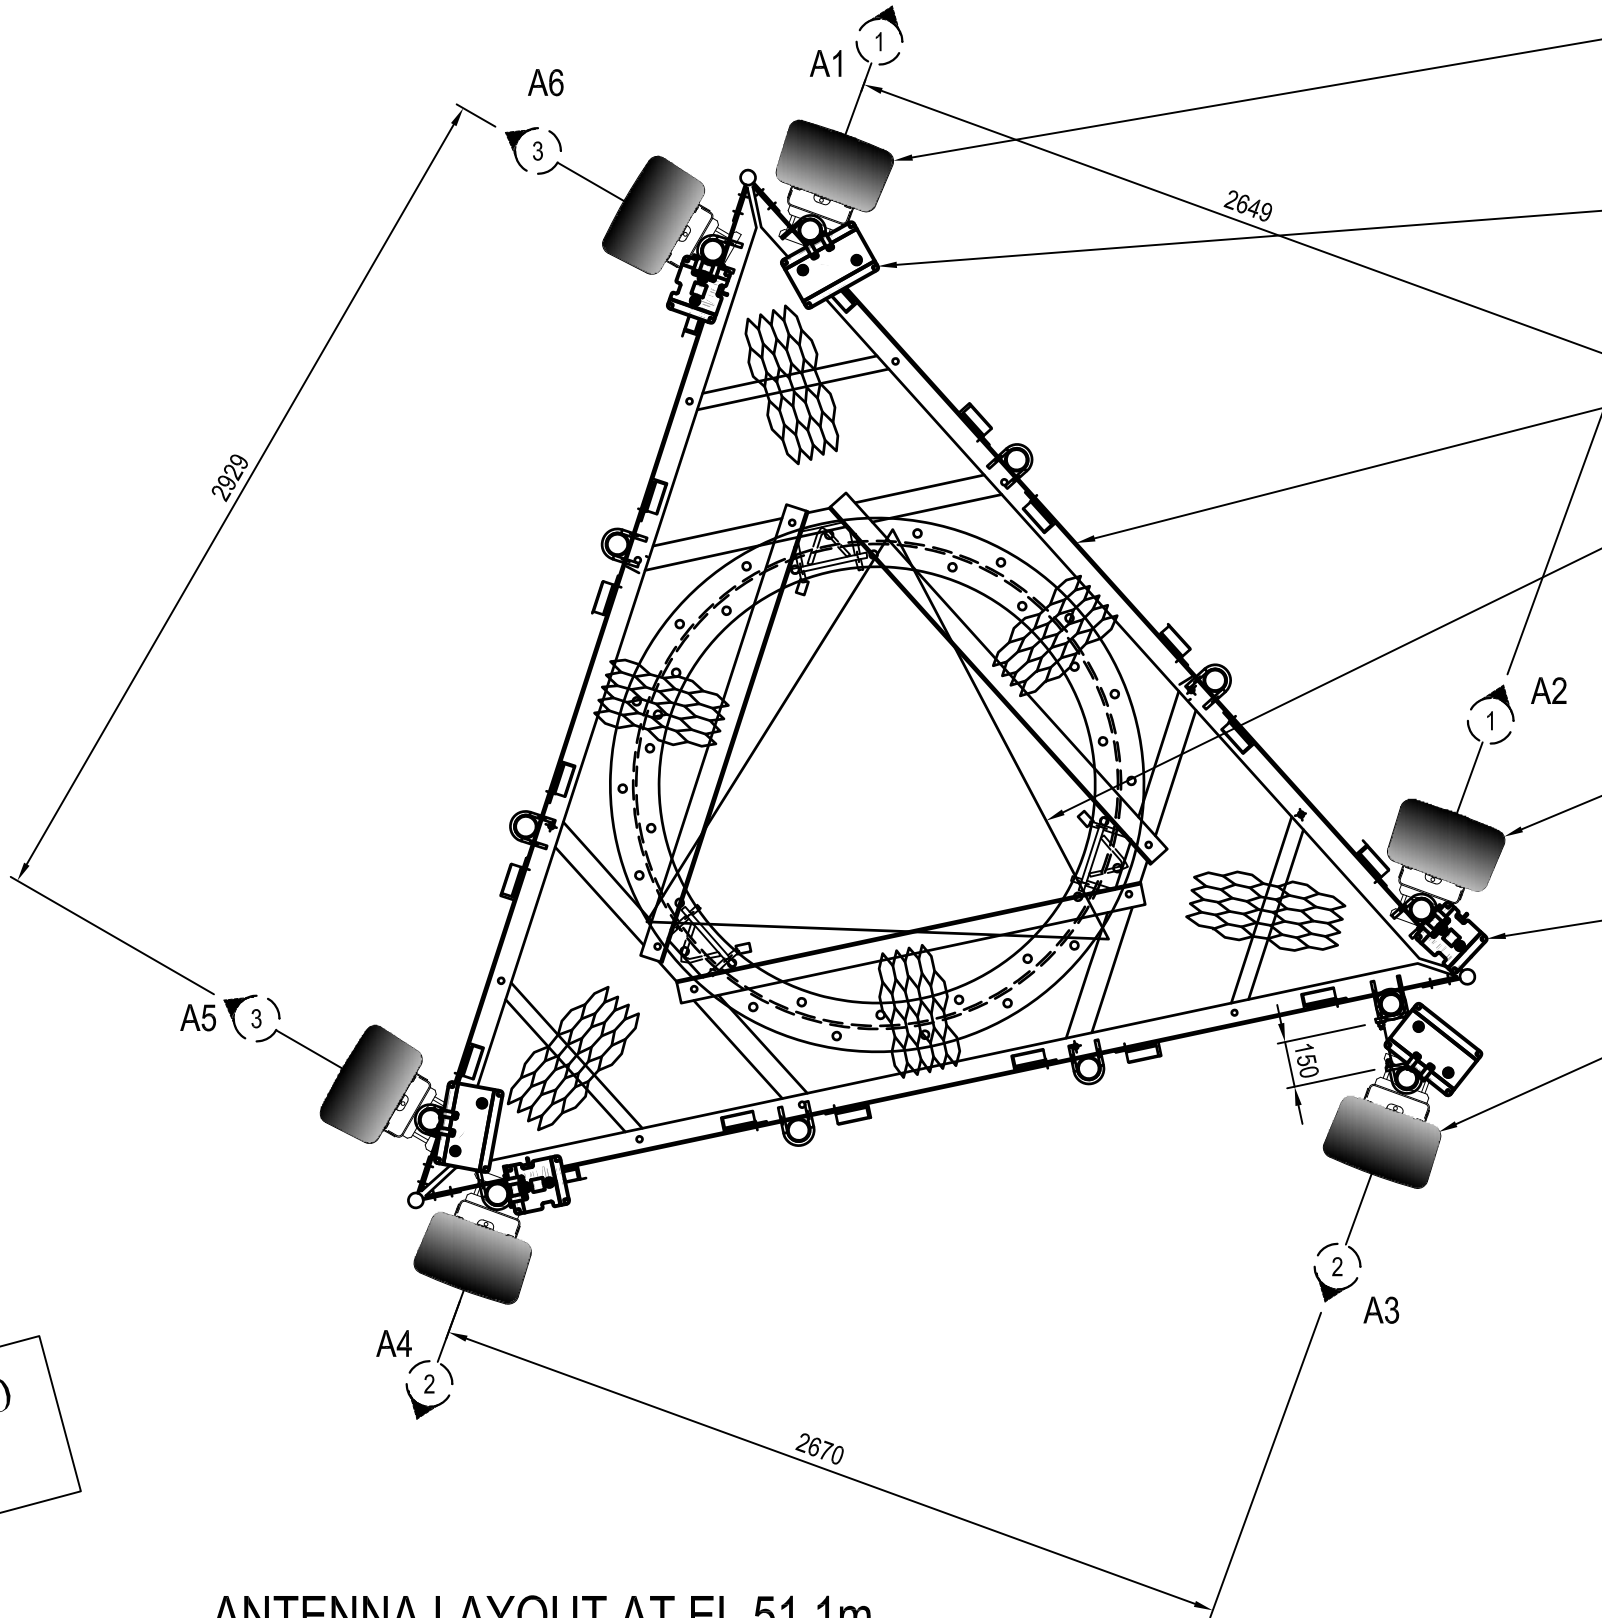

Plot date: 14 January 2019 - 4:16 PM
Telstra Networks Wireless Program Delivery Template - 01766P02 Issue 12 11/04/2016

A
B
C
D
E
F

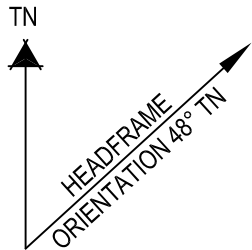

- PROPOSED TELSTRA LTE700 / WCDMA850 PANEL ANTENNAS (2 OFF A1 & A5) TO BE INSTALLED ON PROPOSED MOUNTS ON PROPOSED HEADFRAME.
- PROPOSED TELSTRA LTE700 / WCDMA850 TMA'S (3 OFF) ATTACHED TO PROPOSED MOUNTS BEHIND PANEL ANTENNAS (A1, A3 & A5).
- PROPOSED TELSTRA ROTATABLE TRIANGULAR HEADFRAME TO ACCOMMODATE PROPOSED ANTENNAS & TMA'S. REFER TO DRAWING T05-2-AM02 FOR DETAILS.
- PROPOSED TELSTRA 50.0m HIGH LEBLANC 207 LATTICE TOWER. REFER TO DWG. T05-1-TP50 FOR DETAILS.
- PROPOSED TELSTRA LTE700 PANEL ANTENNAS (3 OFF A2, A4 & A6) TO BE INSTALLED ON PROPOSED MOUNTS ON PROPOSED HEADFRAME.
- PROPOSED TELSTRA LTE700 TMA'S (3 OFF) ATTACHED TO PROPOSED MOUNTS BEHIND PANEL ANTENNAS (A2, A4 & A6).
- PROPOSED TELSTRA LTE700 / WCDMA850 PANEL ANTENNA (1 OFF, A3) TO BE INSTALLED ON 150mm STANDOFF MOUNT ATTACHED TO PROPOSED HEADFRAME. REFER TO SHEET T3 FOR DETAILS.

UNAPPROVED
DRAWING

ANTENNA LAYOUT AT EL 51.1m
SCALE 1:25

COMPLIANCE BOX

COMPLETED AS PER DESIGN

ALTERATIONS IN RED

NAME (PRINT)

SIGNATURE

DATE



TO BE READ IN CONJUNCTION WITH SHEETS S1, S1-1, S3 & S3-1.

ORDER	DRAWN	CHKD	AMENDMENT	EXAM	APPD	DATE	ISS
4015653.01	RH	MR	PRELIMINARY - 30075528W0053 VPL - LTE700 / WCDMA850	AT	RO	28.10.18	1
4015653.01	FA	SZ	FOR CONSTRUCTION - 30075528W0053 VPL - LTE700 / WCDMA850	AT	RO	13.12.18	2

© Telstra Corporation Limited ABN 33 051 775 556 All rights reserved.

FOR CONSTRUCTION



MOBILE NETWORK SITE 320951
FLINDERS GROVE
ANTENNA LAYOUT
2 PLAN 102357 UNDULLAH RD, FLINDERS LAKES, QLD 4285


DWG NO.

Q115628

SHT NO.

S1-2

Cad file: Q115628_FC.dwg

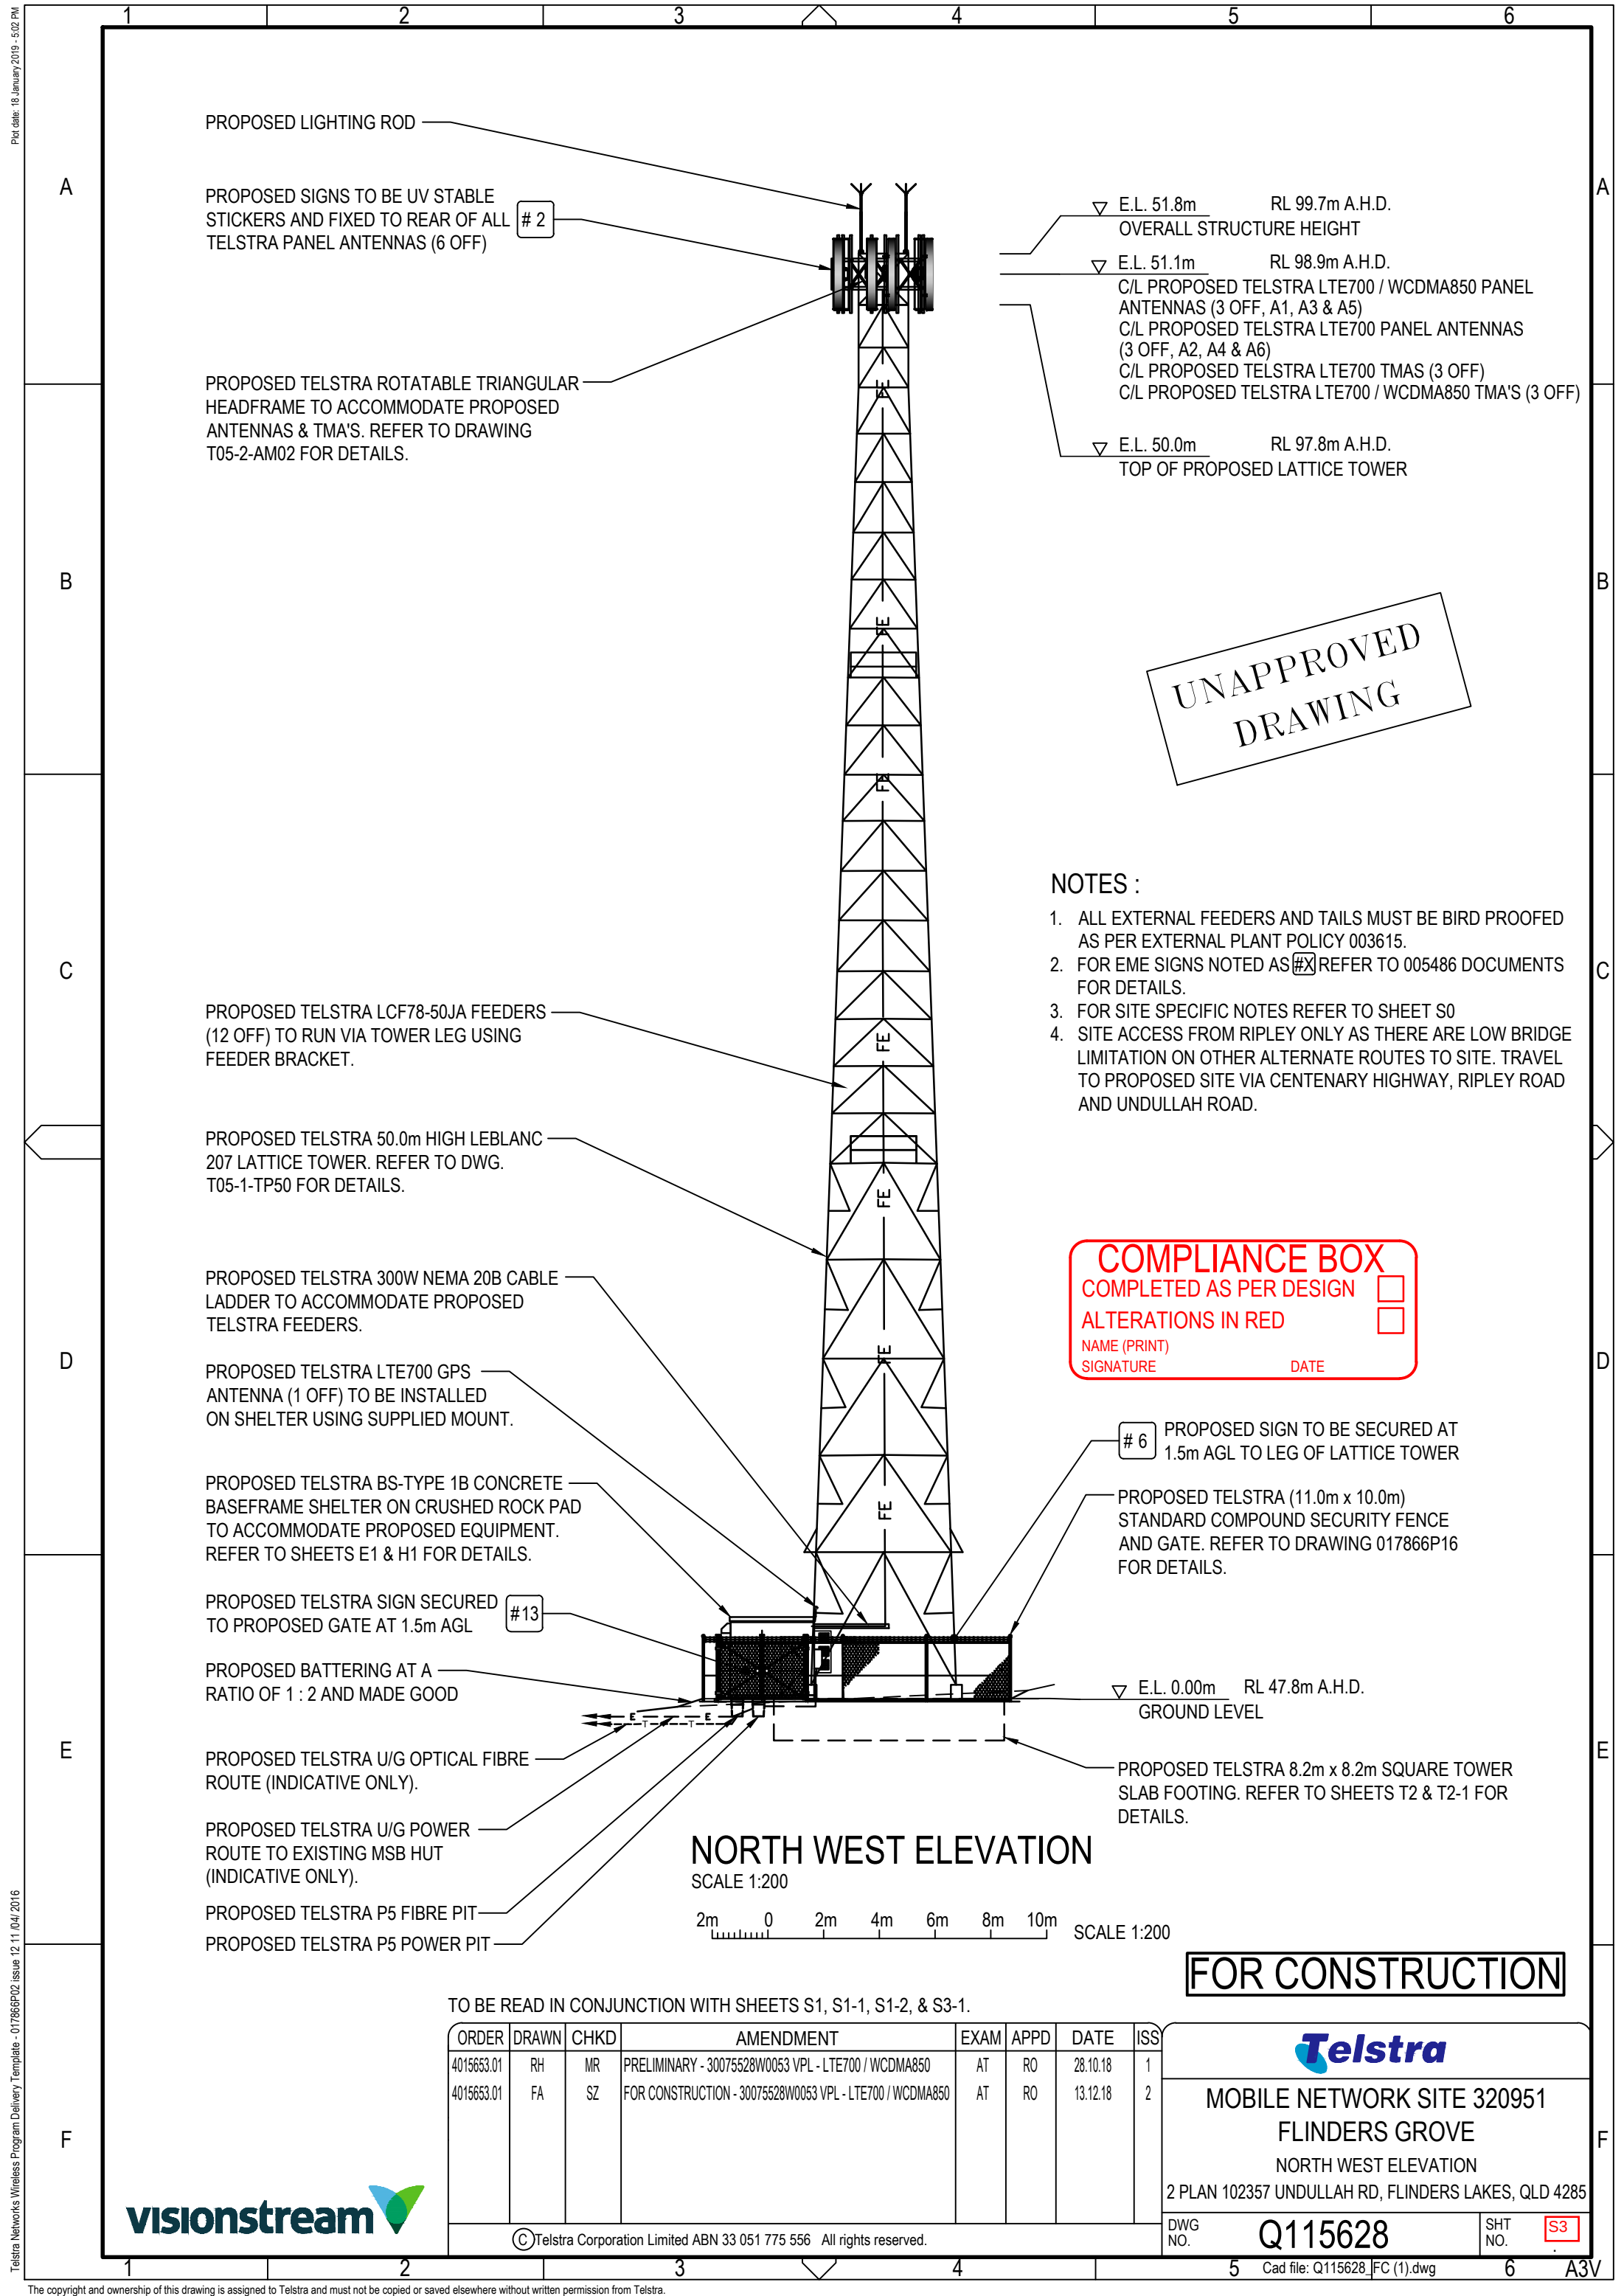

Pld Date: 18 January 2019 - 5:02 PM

Telstra Networks Wireless Program Delivery Template - 017866P02 Issue 12 11 04/2016



TO BE READ IN CONJUNCTION WITH SHEETS S1, S1-1, S1-2, & S3-1.

ORDER	DRAWN	CHKD	AMENDMENT	EXAM	APPD	DATE	ISS
4015653.01	RH	MR	PRELIMINARY - 30075528W0053 VPL - LTE700 / WCDMA850	AT	RO	28.10.18	1
4015653.01	FA	SZ	FOR CONSTRUCTION - 30075528W0053 VPL - LTE700 / WCDMA850	AT	RO	13.12.18	2

© Telstra Corporation Limited ABN 33 051 775 556 All rights reserved.

FOR CONSTRUCTION



MOBILE NETWORK SITE 320951
FLINDERS GROVE
NORTH WEST ELEVATION
2 PLAN 102357 UNDULLAH RD, FLINDERS LAKES, QLD 4285

DWG NO. Q115628 SHT NO. S3

Cad file: Q115628_FC (1).dwg

A3V