
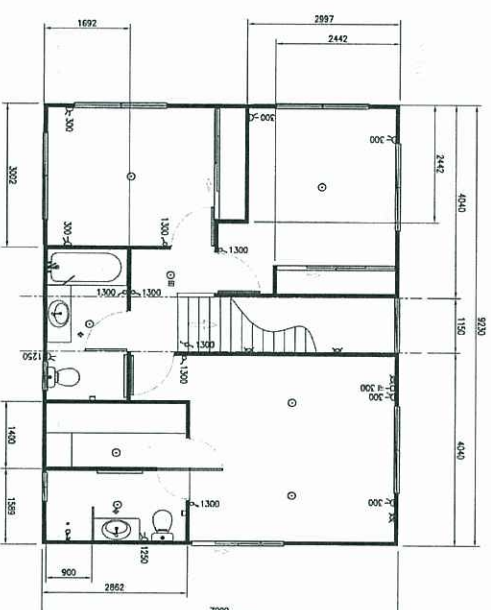
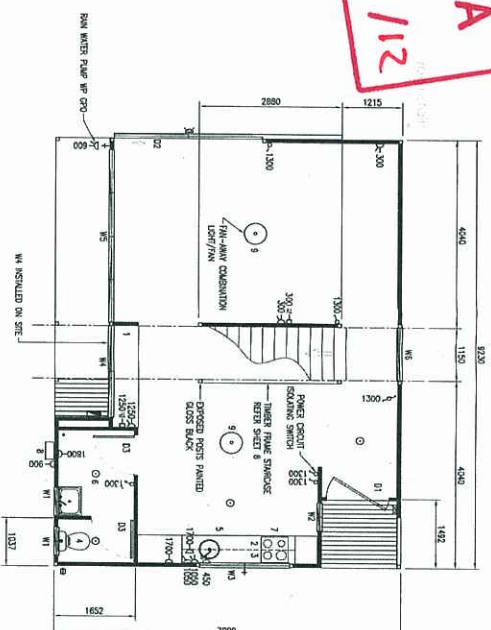




panorama
a new beginning at

PLANS AND DOCUMENTS
referred to in the ULDA
APPROVAL dated 19 / 7 / 13

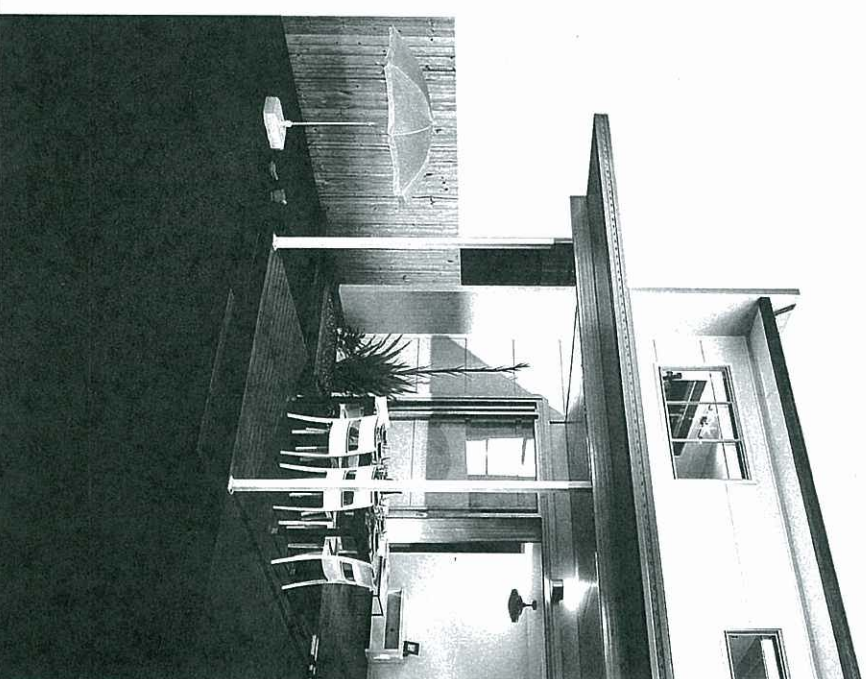


phone 1300 622 001

www.panoramaliving.com.au

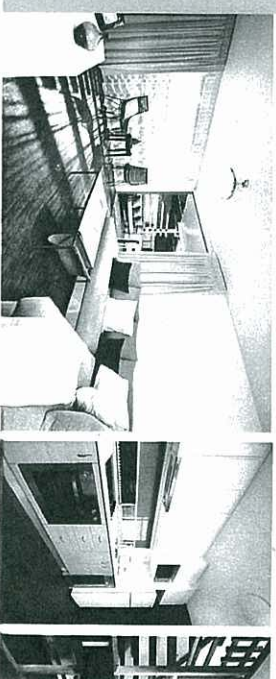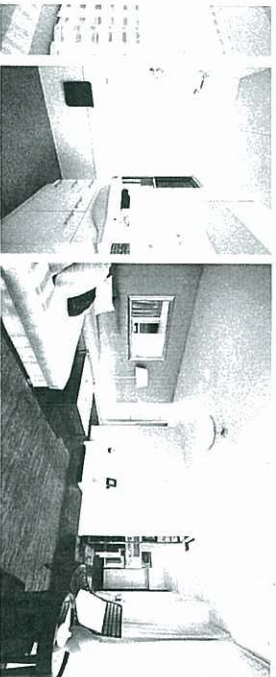

PLANS AND DOCUMENTS
referred to in the ULDA
APPROVAL dated 19/7/12

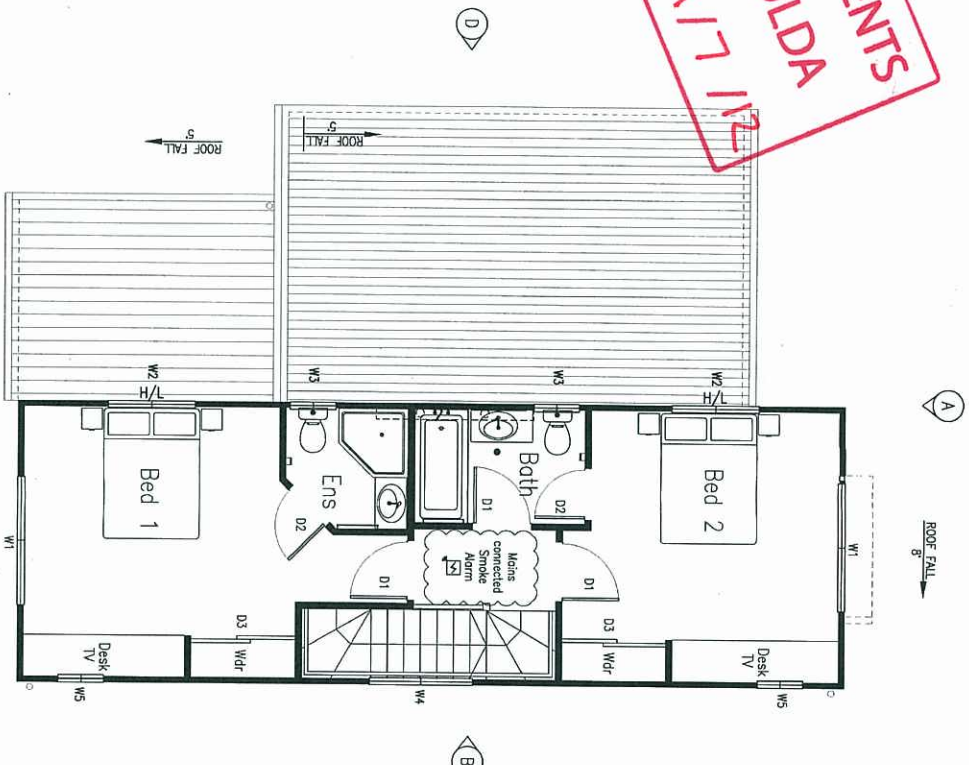

FINISHES SCHEDULE			
FLOORING	ROOF/CEILING		
FL. COVERING - WEI	AGED DRIEFTWOOD	CUSTOM ORB	SURREYST
FL. COVERING - WEI	TILES - COLOUR TBC	EXT FASCIA BARGE	MONUMENT
		EXT FASCIA EAVE	CCS
		CEILING LINING	FLAT WHITE
		CEILING HEIGHT	2400
WALLS			
EXT. LINING	COLORBOND CUSTOM ORB	BUSHLAND	
EXT. TRUSS	SCOTCH STRA	SURREYST	
INT. LINING	CCS/TIMBER	MONUMENT	
STARTING	10mm PLASTERBOARD FLUSHED	CCS/CALCUM	
CORNICHE	67X11	CALCUM H/OUSS	
	35mm GIPROCK CORNICHE	TO MATCH CEILING	

WINDOW SCHEDULE		DOOR SCHEDULE	
W1	WINDOW 1000x610	D1	DOOR INT 2040x1500
W2	WINDOW 1000x610	D2	DOOR INT 2040x1500
W3	WINDOW 1000x610	D3	DOOR INT 2040x1500
W100	WINDOW 1000x610	D100	DOOR INT 2040x1500

Project: LOT 33
BLACKWATER - 3 BED HOUSE
PANORAMA PROPERTY GROUP

Client: SBP
Date: APR 10
Scale: 1:50
Drawing No: SBP7386
Revision: 2

Author: [Signature]
Date: [Date]
Scale: [Scale]
Drawing No: [Drawing No]
Revision: [Revision]

First Floor Plan

Symbol Legend

NAME (PRINT)
COMPANY POSITION
SIGNATURE
DATE



APPROVED FOR MANUFACTURE ON BEHALF OF:

DISCLAIMER: NOTE THAT THESE PLANS ARE PROVIDED SIMPLY TO ILLUSTRATE THE INTENDED LAYOUT OF THE HOUSES AT THE TIME OF PRINTING. CHANGES IN LAW AND BETTER DESIGN OUTCOMES MAY AFFECT THE FINAL FLOOR PLANS. THE INFORMATION IS PROVIDED ON THE BASIS THAT THE GROUP RESERVES THE RIGHT TO MAKE CHANGES AFTER DISCUSSION WITH THE COMPANY.

Copyright 2008 Ausco Modular Pty Ltd. All rights reserved. No part of this publication may be reproduced, stored in a retrieval system, or transmitted, in any form or by any means, electronic, mechanical, photocopying, recording, or by any information storage or retrieval system, without prior written permission from Ausco Modular Pty Ltd.

AUSCO MODULAR

PLANS AND DOCUMENTS
referred to in the ULDA
APPROVAL dated 19 / 7 / 12

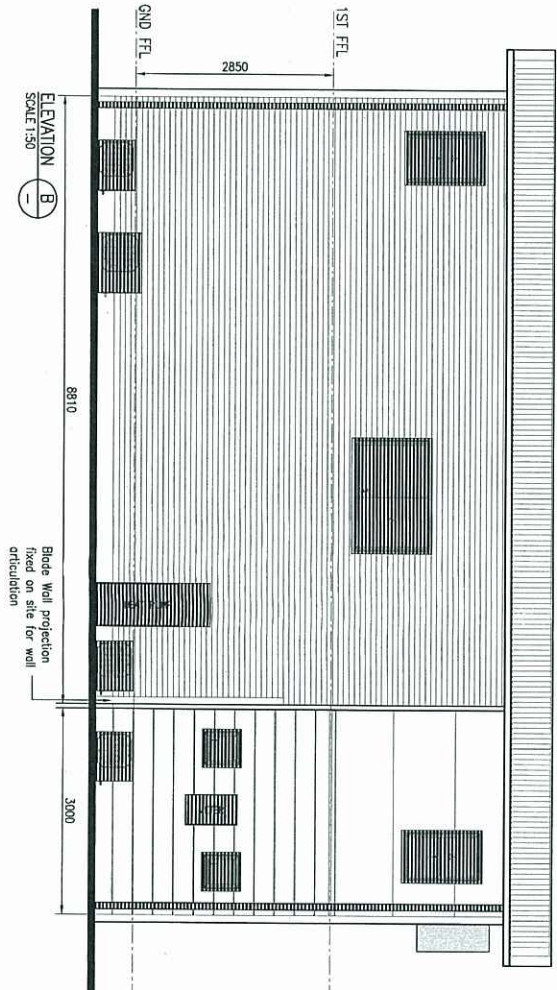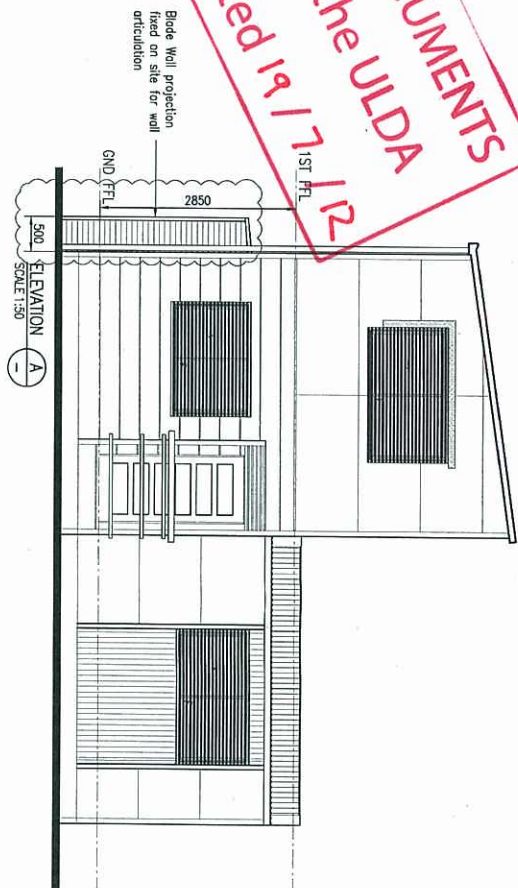

FINISHES SCHEDULE

	CONCRETE CUSTOM ORB
	EASTLAP CLADDING W/ TEXTURE COAT
	SCOTCH STRIA


3	31.10.11	BLADE WALL AXED	SRP
2	31.10.11	BLADE WALL AXED	SRP
1	21.06.11	FRONT ELEVATION OPENED	SRP
0	02.06.11	ISSUE FOR IMMEDIATE	SRP
A	16.09.11	ORIGINAL	SRP

AUSCO
MODULAR
CONCRETE
SYSTEMS
ELEVATIONS


Project: LOT 33
BLACKWATER - 3 BED HOUSE
Client: PANORAMA PROPERTY GROUP

Drawn By: SRP	Check: SRP	Date: APR 10	Scale: 1:50	Project No: SRP/386	Rev: 003
DIMENSIONS ARE IN MM DO NOT SCALE				Rev: 003	Rev: 3

PLANS AND DOCUMENTS
referred to in the ULDA
APPROVAL dated 19 / 7 / 12

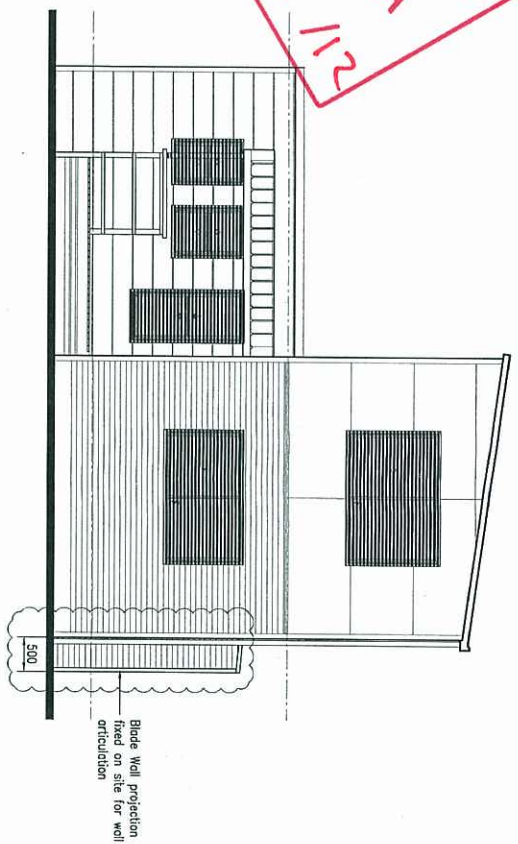

ELEVATION C
SCALE 1:50

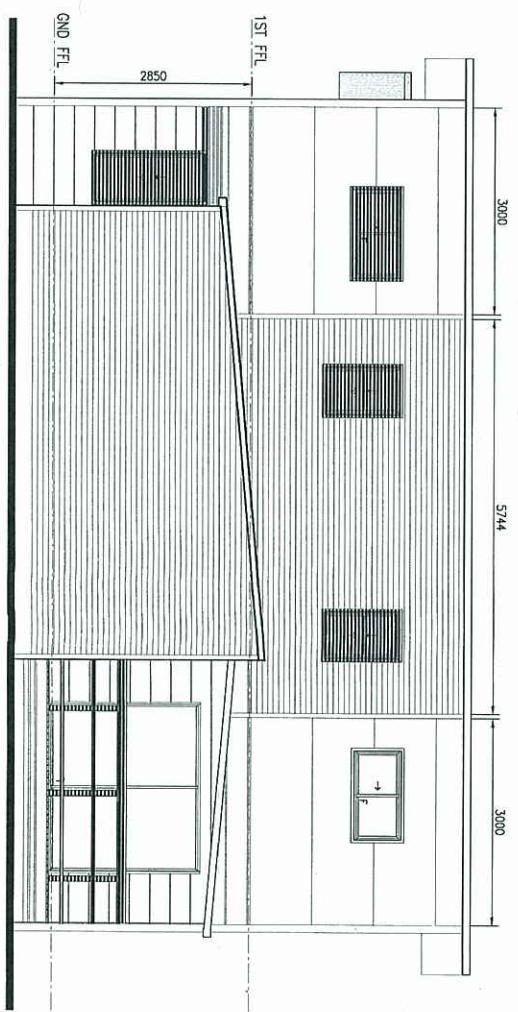

ELEVATION D
SCALE 1:50

APPROVED FOR MANUFACTURE ON
BEHALF OF:

NAME (PRINT).....
COMPANY POSITION.....
SIGNATURE.....
DATE.....

FINISHES SCHEDULE

- COLORBOND
CUSTOM ORG
- EASYLAP CLADDING
w/ TEXTURE COAT
- SCRIM STRIA

ITEM	DATE	STATUS	REMARKS
1	31.03.11	BLAZE WALL JACKET	SEP
2	31.03.11	ELEVATION REPEATED	SEP
3	02.04.11	ISSUE FOR MANUFACTURE	SEP
4	02.04.11	ORANGE	SEP

AUSCO
MOBILIAN
ELEVATIONS

LOT 33
BLACKWATER - 3 BED HOUSE
PANORAMA PROPERTY GROUP

Drawn By	Issue Date	Scale	Notes
SBP	APR 10	1:50	A2
Checked By	Issue Date	Scale	Notes
SBP	APR 10	1:50	A2
Project No.	Sheet No.	Sheet Total	Notes
382/386	2	2	DO NOT SCALE