
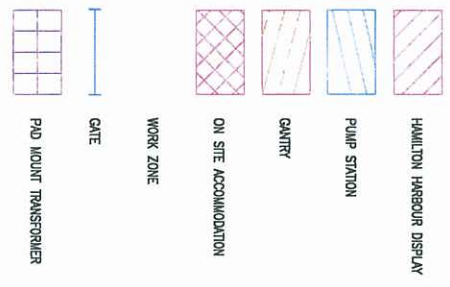


PLANS AND DOCUMENTS
referred to in the ULDA
APPROVAL dated 19/4/11

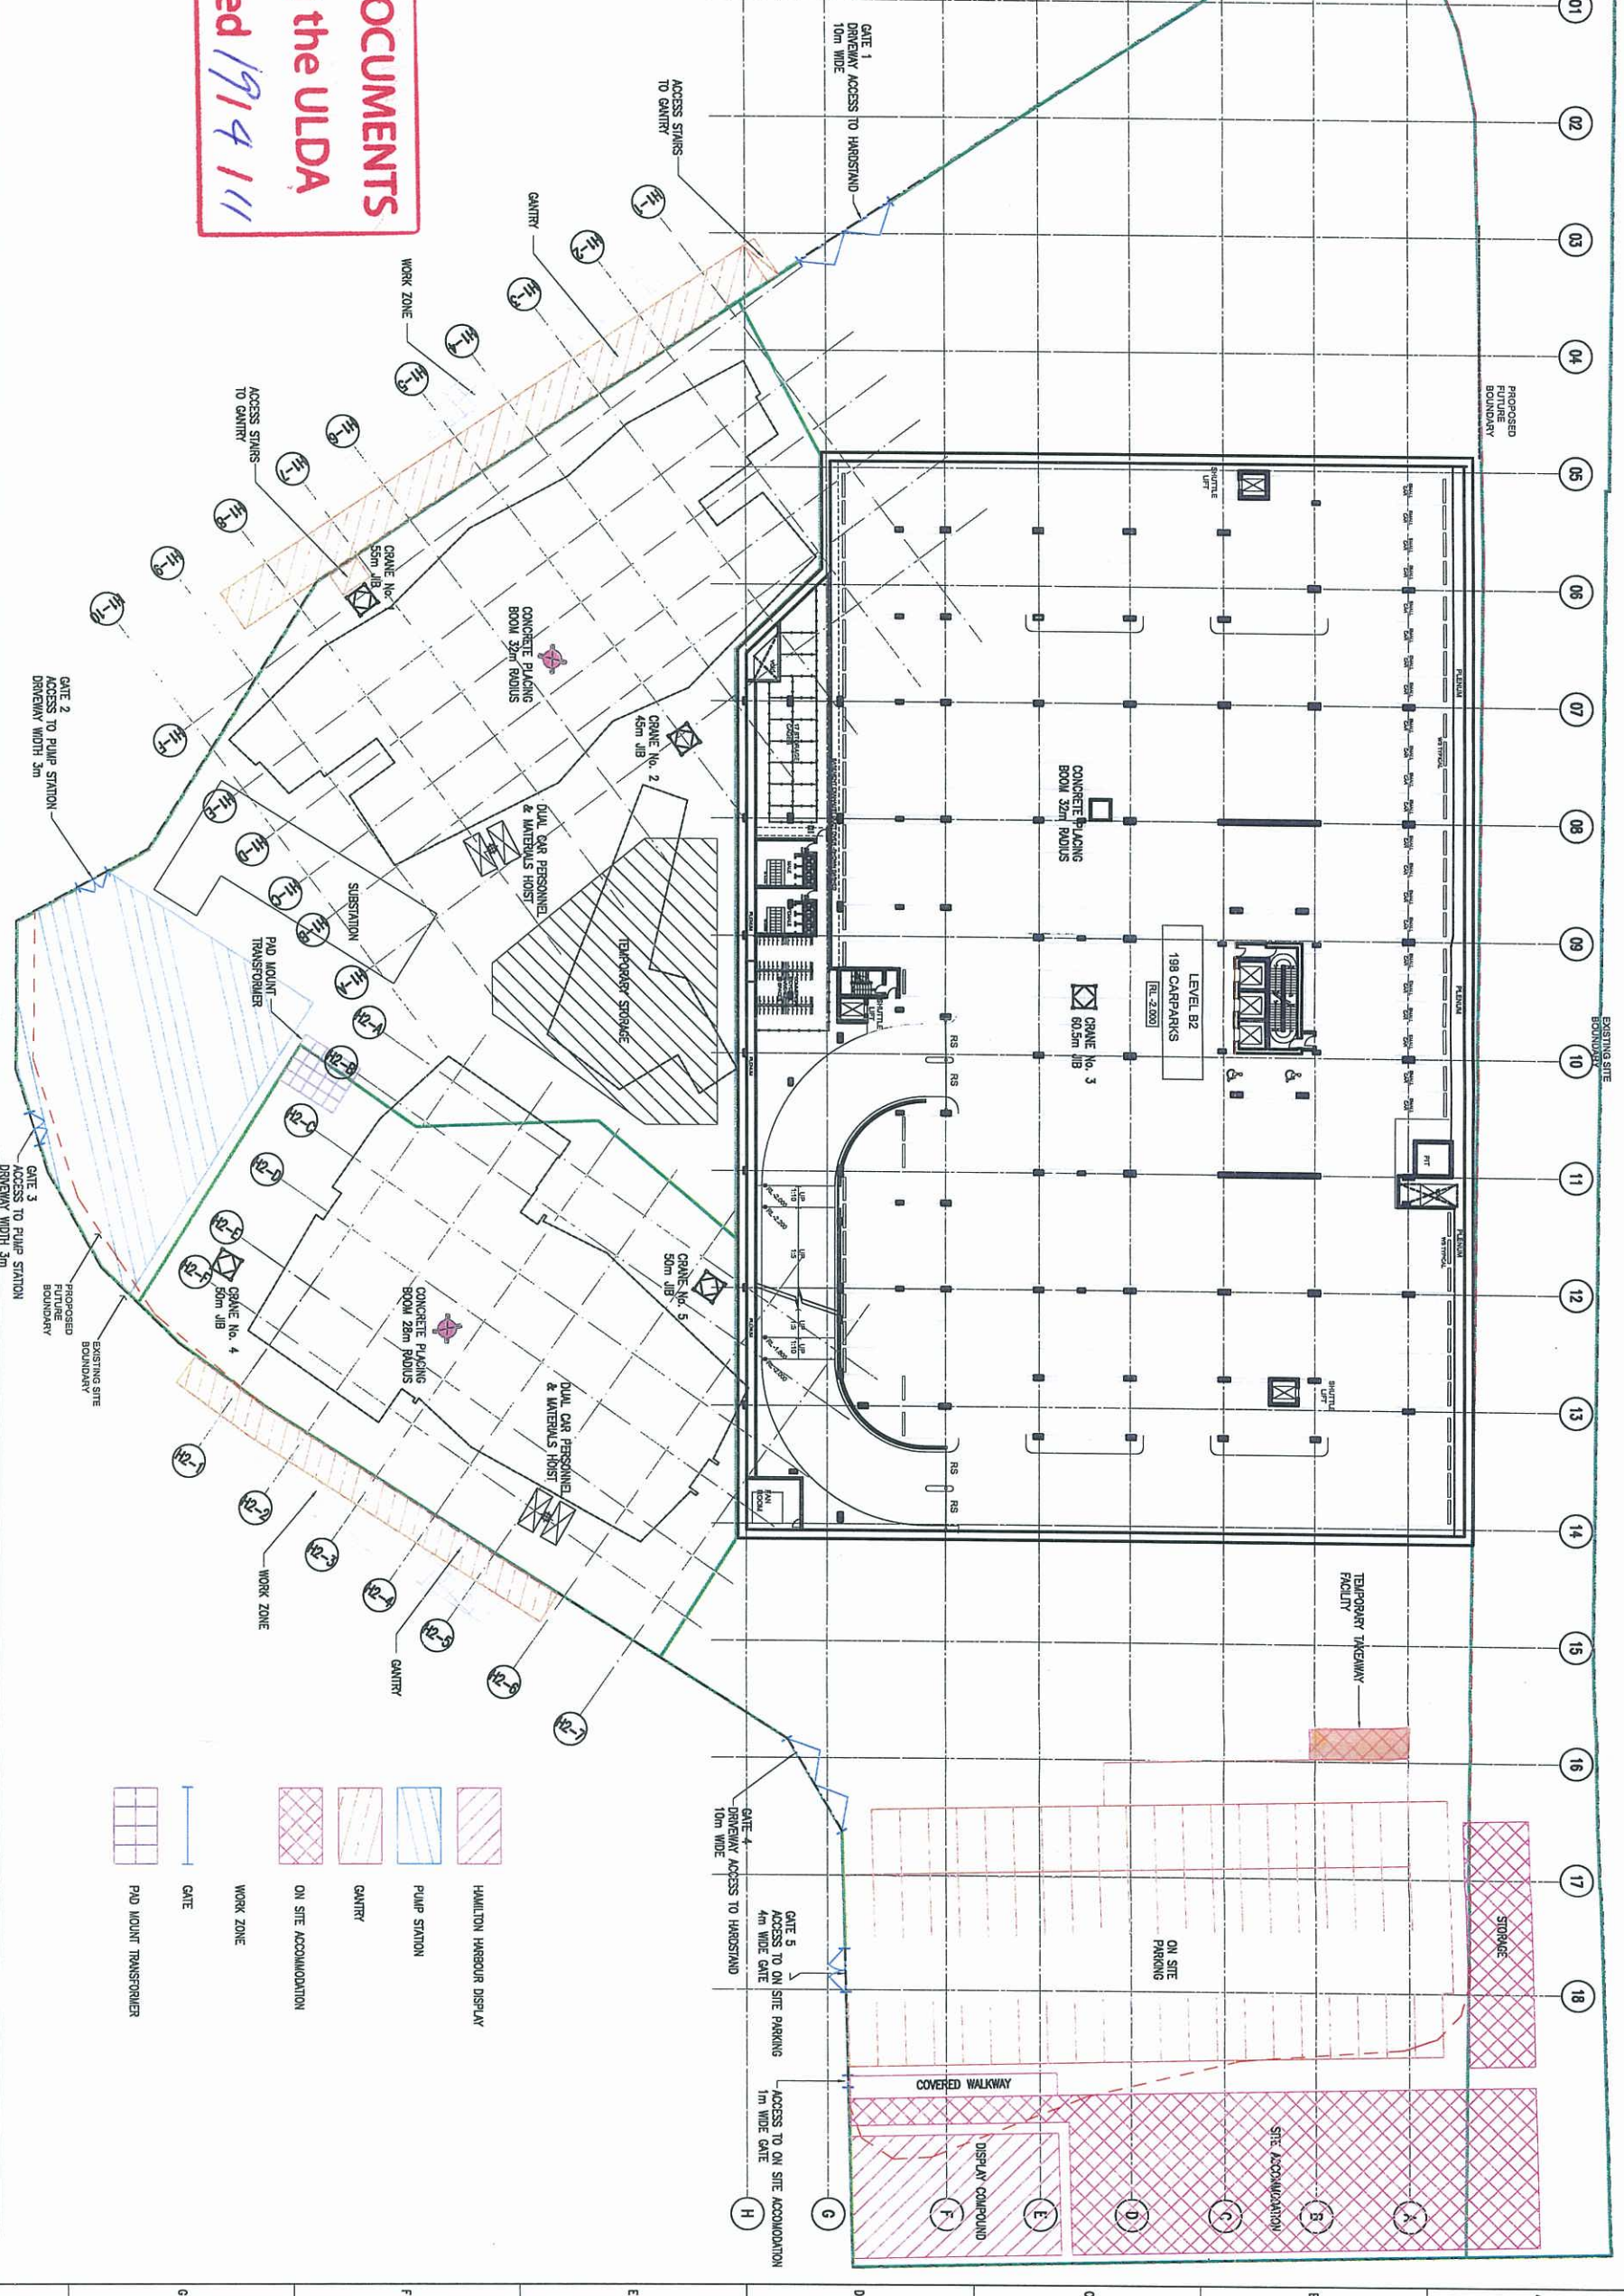

Ref	Station	Station	Station
1	001	002	003
2	004	005	006
3	007	008	009
100	298	299	300

Devin
CONSTRUCTIONS PTY. LTD.

SITE ESTABLISHMENT PLAN			
Project	Drawn	Checked	Scale
1250	1:1	1:1	1:1
Job Number	Drawn	Checked	Scale
A-01	1:1	1:1	1:1

- 1

= 2 DOOR DISPLAY FRIDGE
- 2

= 5/5STEEL WASH-UP BENCH
- 3

= 5/5STEEL POT RACK
- 4

= 5/5STEEL MOBILE BENCH
- 5

= 6 BURNER RANGE
- 6

= GRIDDLE
- 7

= DEEP FRYER
- 8

= WALL TYPE EXHAUST CANOPY
- 9

= 5/5STEEL PREP BENCH WITH SINK
- 10

= 5/5STEEL HAND BASIN WITH SOAP & PAPER TOWEL DISPENSERS
- 11

= CASH REGISTER
- 12

= 2 X 4 TRAY BAIN MARIE
- 13

= SAVOURY DISPLAY
- 14


= UNDERCOUNTER FRIDGE
- 15

= WALL MOUNTED SALAMANDERS

PLANS AND DOCUMENTS

referred to in the ULDA

APPROVAL dated 19/4/11

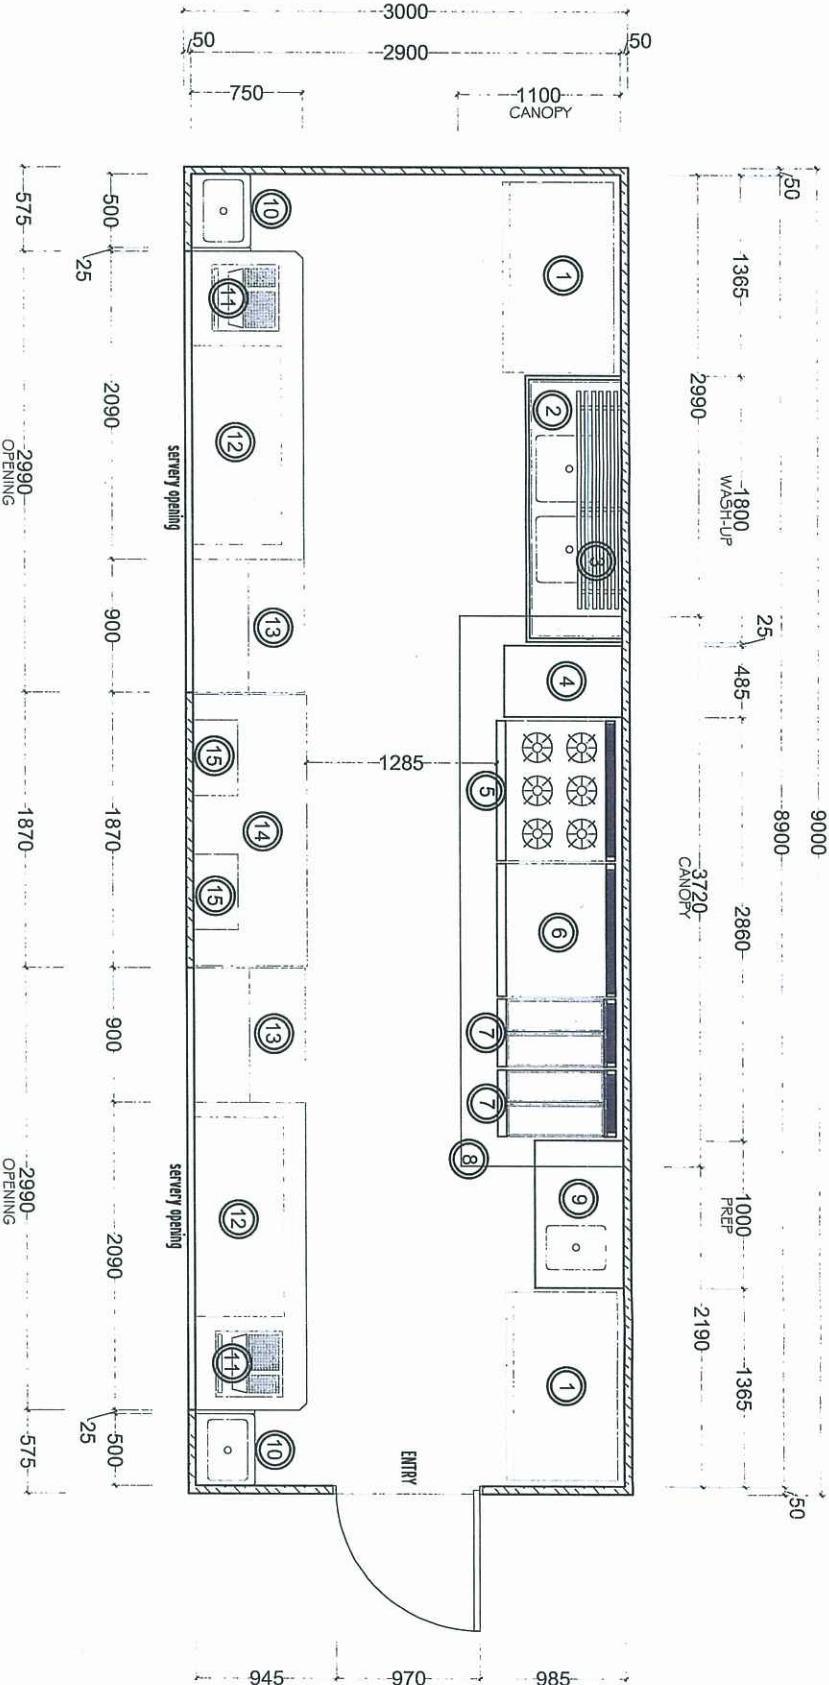

FLOOR PLAN

1:50

- THESE PLANS REMAIN THE PROPERTY OF HDC AND SHOULD NOT BE COPIED OR DISTRIBUTED WITHOUT PRIOR CONSENT. ALL DRAWINGS ARE SUBJECT TO COPYRIGHT LAWS.

- THESE PLANS ARE NOT TO BE USED FOR CONSTRUCTION PURPOSES AND ARE ONLY A GUIDELINE FOR THE SERVICES REQUIRED. EG- HYDRAULICS, LIGHTING, ELECTRICAL, ETC.

- ONLY WRITTEN MEASUREMENTS SHOULD BE CONSIDERED. DO NOT SCALE OFF THE PLANS. PLEASE CALL TO VERIFY DIMENSIONS IF YOU ARE UNSURE.

- PLANS DRAWN TO FIT ON A3 PAPER SIZE ONLY. EMAILED, PHOTOCOPIED, OF PDF FORMATTED DRAWINGS MAY NOT BE TO SCALE.

- CONTRACTORS SHOULD VERIFY SITE MEASUREMENTS AND CONDITIONS BEFORE STARTING WORKS. ALL WORKS TO COMPLY WITH THE RELEVANT AUSTRALIAN STANDARDS AND THE RELEVANT LOCAL AUTHORITY LAWS.

- DRAWINGS SUBJECT TO CHANGE AT ANYTIME WITHOUT NOTIFICATION.

REVISIONS:			APPROVED BY:	
DATE:	ISSUE:	AMENDMENT:	JOHN	
30-09-10	02	Layout revised	JOHN	
21-10-10	03	Layout revised	JOHN	

SCALE:	1: 50 ON A3 PAPER ONLY
DRAWN BY:	DJS

CLIENT:	SOU LGOALS PTY LTD
PROJECT:	SAMIE'S JOB SITE TAKEAWAY
SITE ADDRESS:	HAMILTON HARBOUR HERCULES STREET HAMILTON, QLD
TITLE:	FLOOR PLAN

BSA No. 648693
PO Box 1041,
COORPAROO DC 4151

E : hdc@hdconline.com.au
W : www.hdconline.com.au
T : 07 3399 7477

F : 07 3399 7577

DRAWING NO:

STA-101

ISSUE:

03

