


PLANS AND DOCUMENTS
referred to in the ULDA
APPROVAL dated 25 / 2 / 11

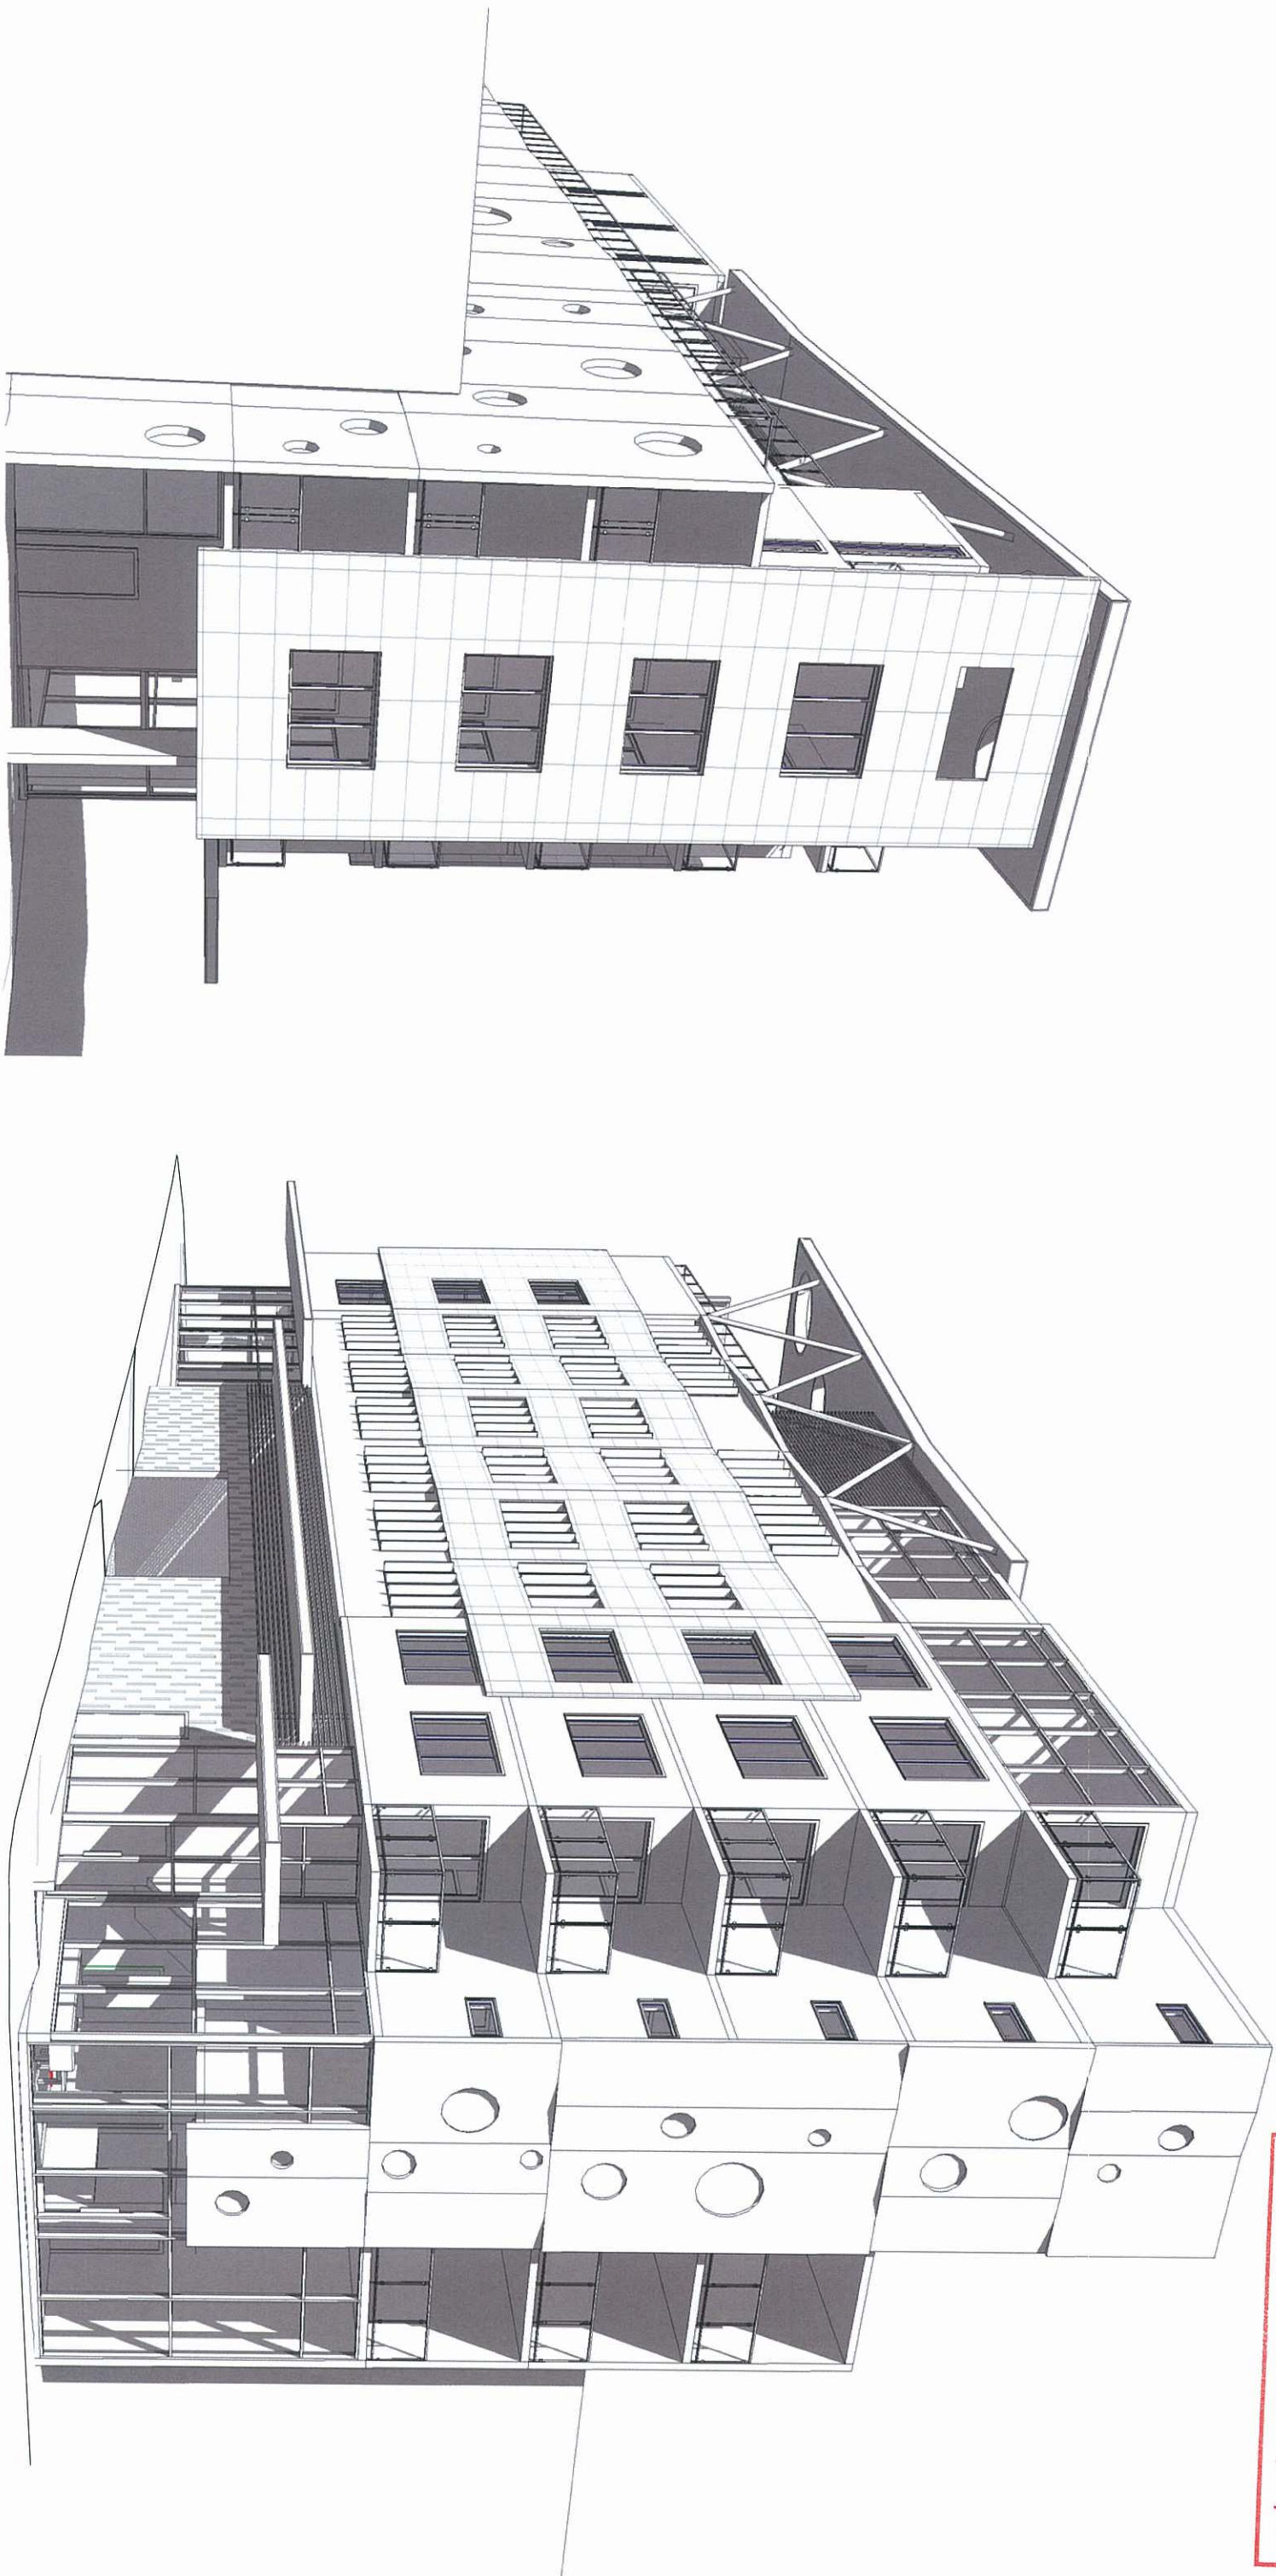

GENERAL NOTES		
ISSUE	DATE	REVISION
1	16.02.10	Revision 1
2	17.08.10	Revision 2

ALL CONSTRUCTION TO BE IN ACCORDANCE WITH THE BUILDING CODE OF AUSTRALIA, BUILDING ACT 1975 AS AMENDED, STANDARD BUILDING BY-LAWS AND RELEVANT AUSTRALIAN STANDARDS.

willis greenhalgh architects

26 Chermiside Street
Newstead Qld 4006
ABN 42 098 752 384

p 07 3216 0555
f 07 3216 0557
www.wgarchitects.com.au

CLIENT
JEFF YUEN

SHORT-TERM ACCOMMODATION

LOCATION
65 O'CONNELL TCE
BOWEN HILLS


DRAWING
VISTAS

SCALE 1:100 DATE JAN 2009 DRAWN BY SF

JOB NO.	DRAWING NO.	REVISION
090079	DA-002	2

COPYRIGHT WILLIS GREENHALGH ARCHITECTS ALL RIGHTS RESERVED
THIS DRAWING AND RELEVANT AUSTRALIAN STANDARDS, OR IN WHOLE
WITHOUT WRITTEN PERMISSION OF WILLIS GREENHALGH ARCHITECTS



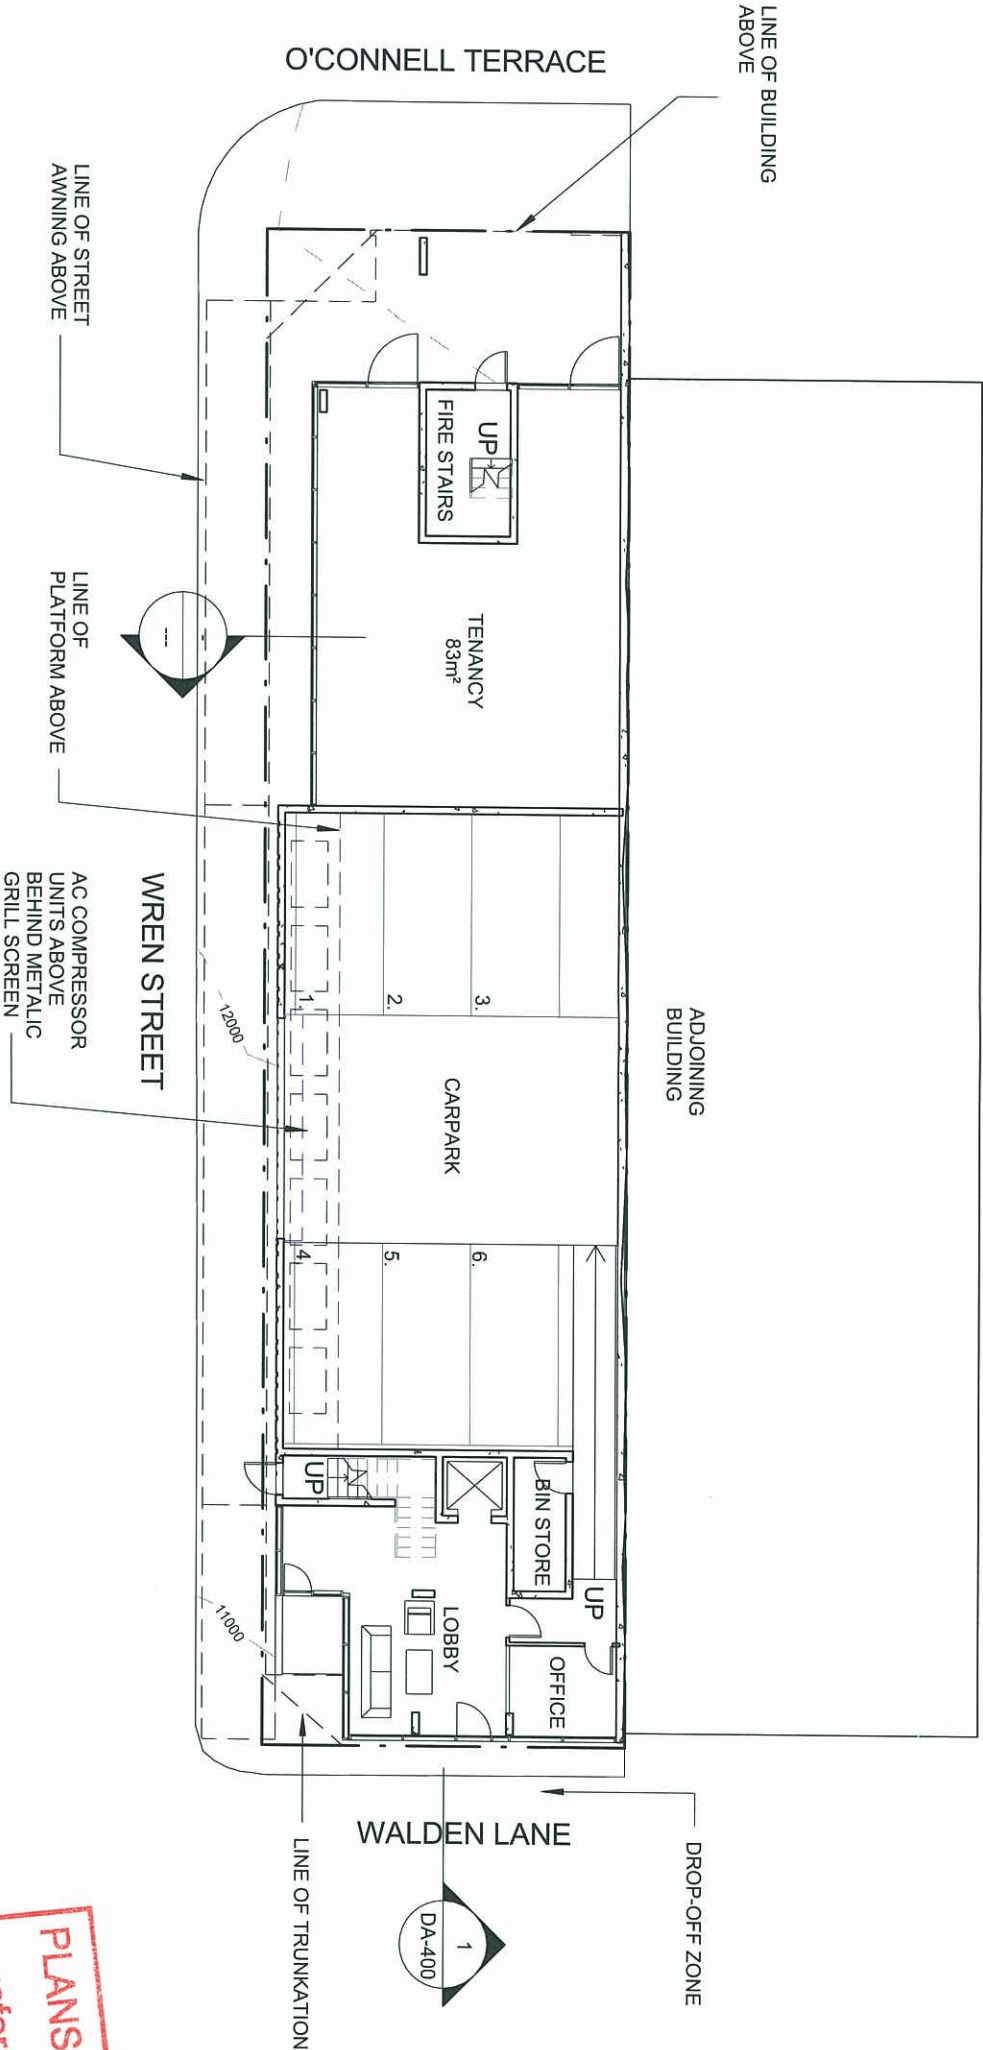

PLANS AND DOCUMENTS
referred to in the ULDA
APPROVAL dated 25 / 2 / 11

Ground Floor

1 : 200

GENERAL NOTES		
DIMENSIONS TO BE VERIFIED ON SITE PRIOR TO CONSTRUCTION. DIMENSIONS SHOWN ON DRAWINGS OR MANUFACTURING REQUIRED DIMENSIONS TAKE PRECEDENCE OVER SCALING. VERIFY LOCATION OF EXISTING SERVICES BEFORE COMMENCEMENT.	ISSUE	DATE
ALL CONSTRUCTION TO BE IN ACCORDANCE WITH THE BUILDING CODE OF AUSTRALIA, BUILDING STANDARDS AUSTRALIA, AND ALL APPLICABLE LAWS AND RELEVANT AUSTRALIAN STANDARDS.	1	16.02.10
	2	17.08.10
	Revision 1	Revision 2

willis greenhalgh architects
26 Chermiside Street
Newstead Qld 4006
ABN 42 098 752 384
www.wgarchitects.com.au

CLIENT
JEFF YUEN
PROJECT
SHORT-TERM ACCOMMODATION

LOCATION
65 O'CONNELL TCE
BOWEN HILLS
DRAWING
GROUND LEVEL

SCALE
1 : 200
DATE
JAN 2009
DRAWN BY
Author

JOB No.
090079
DRAWING No.
DA-100
REVISION
2





1 : 200

GENERAL NOTES

DIMENSIONS TO BE VERIFIED ON SITE PRIOR TO COMMENCEMENT OF CONSTRUCTION. ALL DIMENSIONS TO BE VERIFIED IN ACCORDANCE WITH THE BUILDING CODE OF AUSTRALIA, BUILDING ACT 1975 AS AMENDED, STANDARD BUILDING BY-LAWS AND RELEVANT AUSTRALIAN STANDARDS.

VERIFY LOCATION OF EXISTING SERVICES BEFORE COMMENCEMENT.

26 Chermiside Street
Newstead Qld 4006
ABN 42 098 752 384

P 07 3216 0555
f 07 3216 0557
www.wgarchitects.com.au

LOCATION
65 O'CONNELL TCE

LEVEL 5

PLANS AND DOCUMENTS
referred to in the ULDA
APPROVAL dated 25 / 2 / 11

SCALE	DATE	DRAWN BY
1 : 200	JAN 2009	SF
JOB No.	DRAWING No.	REVISION
090079	DA-103	2



East
1 : 200
1

PLANS AND DOCUMENTS
referred to in the ULDA
APPROVAL dated 25 / 2 / 11

GENERAL NOTES		
ISSUE	DATE	REVISION
1	16.02.10	Revision 1
2	17.08.10	Revision 2

ALL CONSTRUCTION TO BE IN ACCORDANCE WITH THE BUILDING CODE OF AUSTRALIA, BUILDING ACT 1975 AS AMENDED, STANDARD BUILDING BY-LAWS AND RELEVANT AUSTRALIAN STANDARDS.

[illegible]

CLIENT
JEFF YUEN

PROJECT
SHORT-TERM

LOCATION
65 O'CONNELL TCE
BOWEN HILLS

DRAWING
EAST ELEVATION

SCALE 1:200
DATE JAN 2009
DRAWN BY SF

JOB No. 090079
DRAWING No. DA-300
REVISION 2



COPYRIGHT WILLIS GREENHALGH ARCHITECTS ALL RIGHTS RESERVED
THIS DRAWING AND RELEVANT AUSTRALIAN STANDARDS, OR IN WHOLE
WITHOUT WRITTEN PERMISSION OF WILLIS GREENHALGH ARCHITECTS

LOCATION
650' CONNELL TCE

WREN STREET

(→)

1:200


PLANS AND DOCUMENTS
referred to in the ULDA
APPROVAL dated 25 / 2 / 11

NORTH ELEVATION

SCALE	DATE	DRAWN BY
1 : 200	JAN 2009	SF
JOB NO.	DRAWING NO.	REVISION
090079	DA-301	2

COPYRIGHT WILLIS GREENHALGH ARCHITECTS
THIS DRAWING AND REL EVANT AUSTRALIAN STANDARDS
WITHOUT WRITTEN PERMISSION OF WILLIS GR



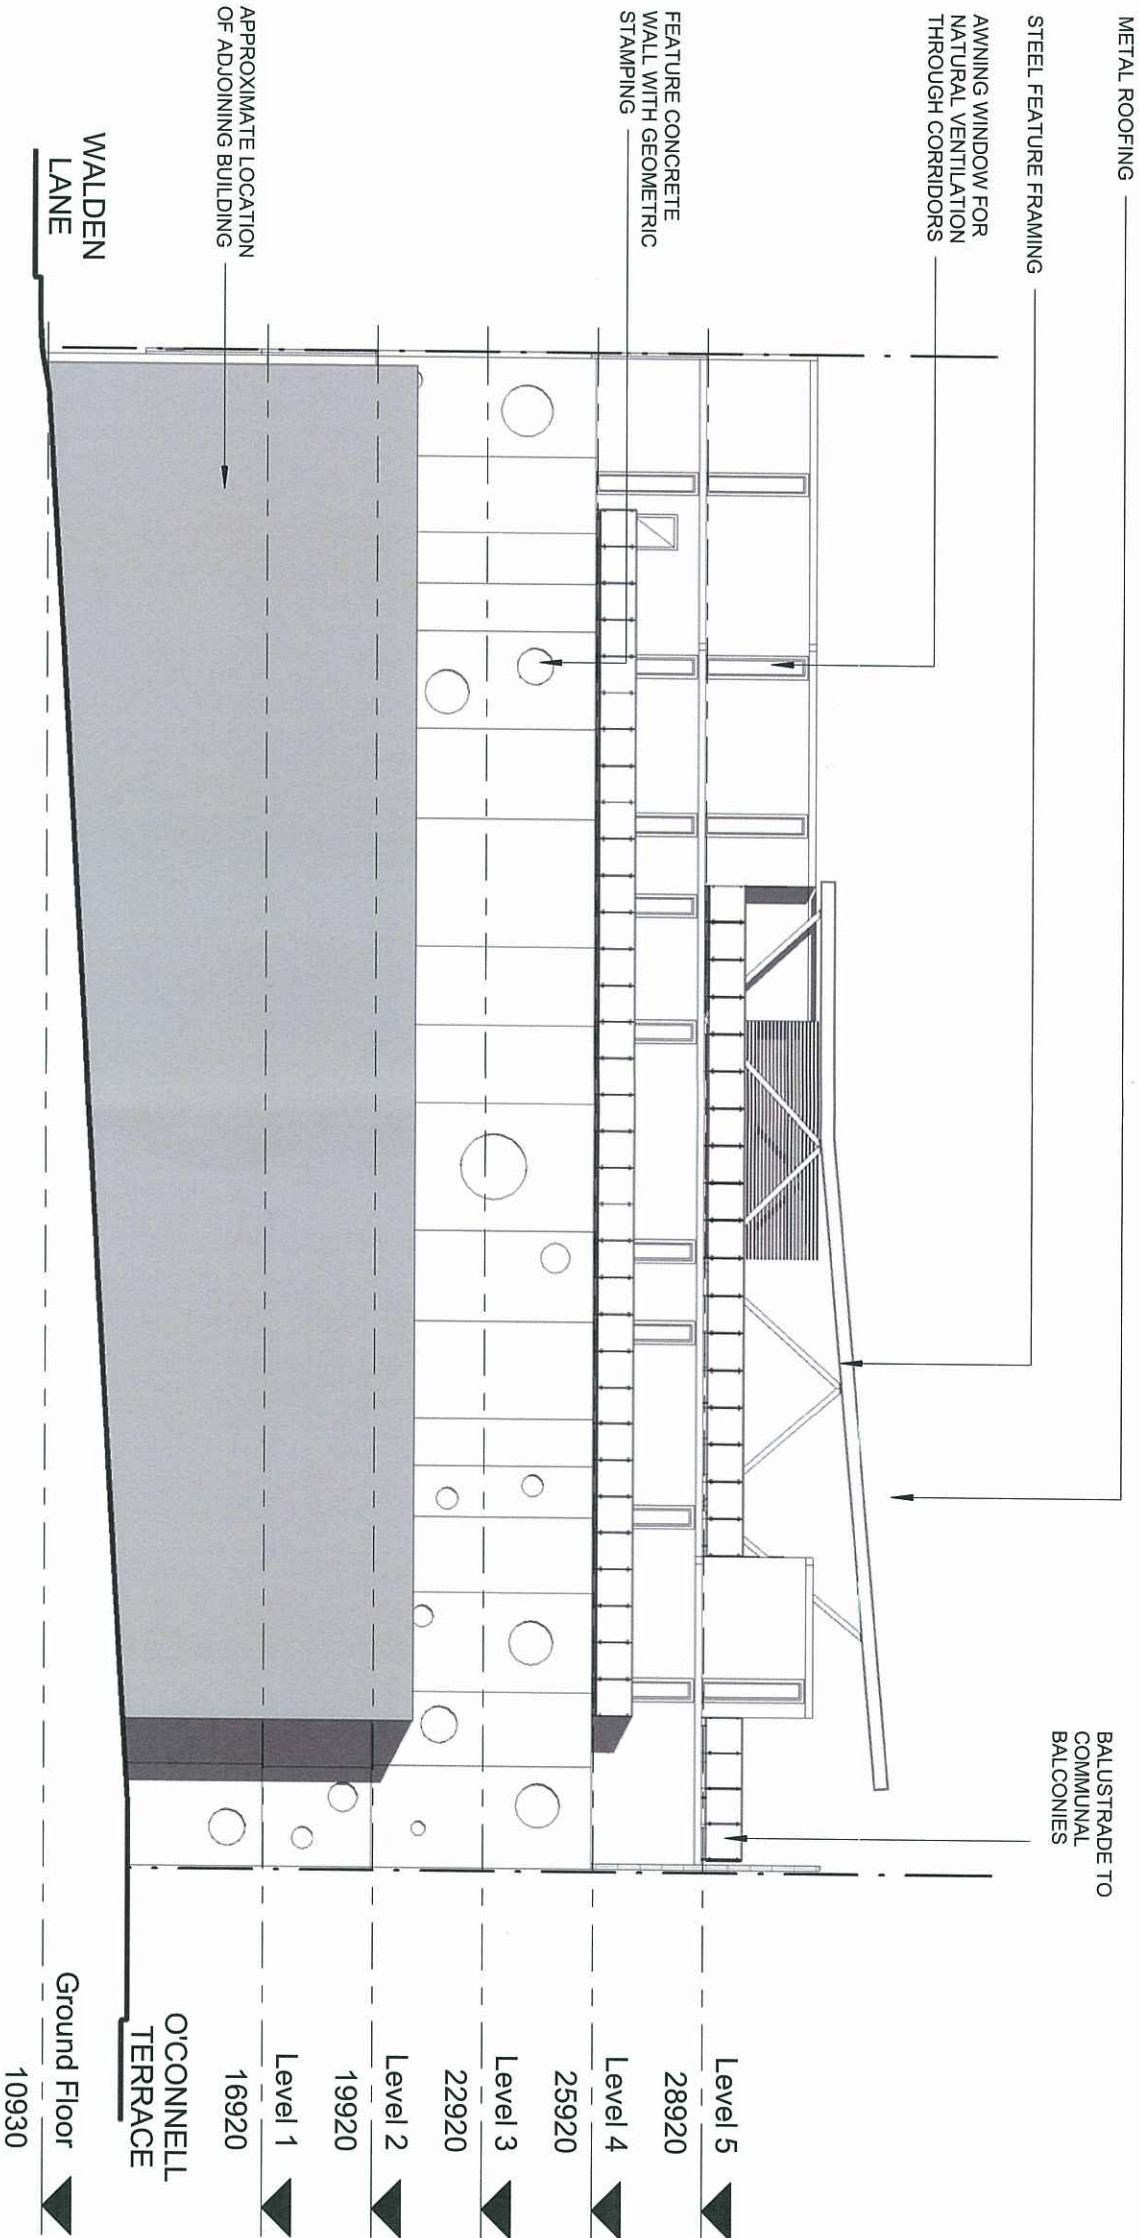

1
West
1 : 200

PLANS AND DOCUMENTS
referred to in the ULDA
APPROVAL dated 25 / 2 / 11

GENERAL NOTES		
DIMENSIONS TO BE VERIFIED ON SITE PRIOR TO CONSTRUCTION.	1	16.02.10 Revision 1
DRAWINGS OR MANUFACTURING FINISHED DIMENSIONS TAKE PRECEDENCE OVER SCALING.	2	17.08.10 Revision 2
VERIFY LOCATION OF EXISTING SERVICES BEFORE COMMENCEMENT.		
ALL CONSTRUCTION TO BE IN ACCORDANCE WITH THE BUILDING CODE OF AUSTRALIA, BUILDING STANDARDS AUSTRALIA (BSA) STANDARDS, LAWS AND RELEVANT AUSTRALIAN STANDARDS.		

willisgreenhatch architects
barchitectswillisgreenhatchwgarchitects
willisgreenhatchbarchitectswillisgreenhatch
barchitectswillisgreenhatchbarchitectswill
willisgreenhatch architects
26 Chermiside Street
Newstead Qld 4006
ABN 42 098 752 384
P 07 3216 0555
F 07 3216 0557
www.wgarchitects.com.au

CLIENT
JEFF YUEN

LOCATION
65 O'CONNELL TCE
BOWEN HILLS


PROJECT
SHORT-TERM ACCOMMODATION

DRAWING
WEST ELEVATION

SCALE	DATE	DRAWN BY
1 : 200	JAN 2009	SF
JOB No.	DRAWING No.	REVISION
090079	DA-303	2

COPYRIGHT WILLIS GREENHATCH ARCHITECTS. ALL RIGHTS RESERVED.
DRAWING AND DOCUMENTS ARE THE PROPERTY OF WILLIS GREENHATCH ARCHITECTS.
WITHOUT WRITTEN PERMISSION OF WILLIS GREENHATCH ARCHITECTS.

1 : 200

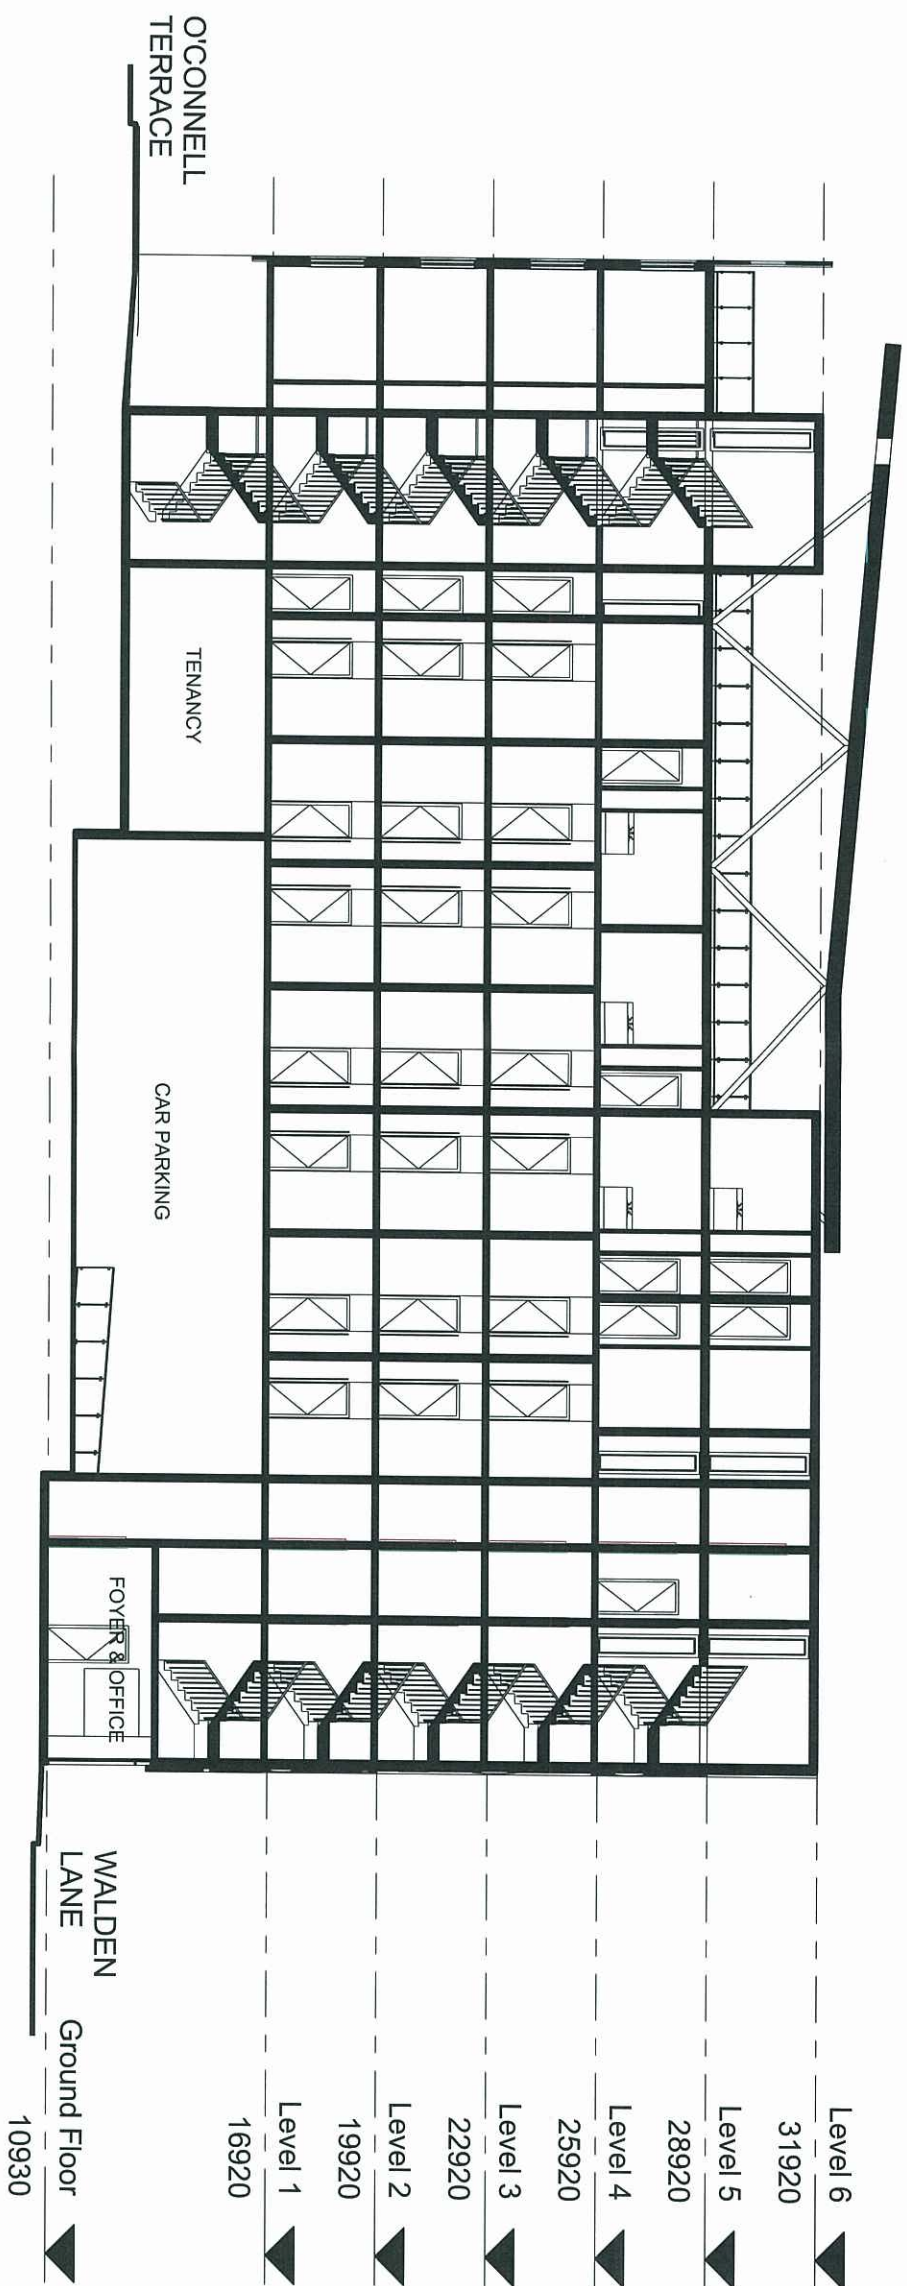

PLANS AND DOCUMENTS
referred to in the ULDA
APPROVAL dated 25 / 2 / 11

DIMENSIONS TO BE VERIFIED ON SITE PRIOR TO COMMENCEMENT, PREPARATION OF SHOP DRAWINGS OR MANUFACTURING. FIGURED DIMENSIONS TAKE PRECEDENCE OVER SCALING

ISSUE	DATE	REVISION
1	16.02.10	Revision 1
2	17.08.10	Revision 2

ALL CONSTRUCTION TO BE IN ACCORDANCE WITH THE BUILDING CODE OF AUSTRALIA, BUILDING ACT 1975 AS AMENDED, STANDARD BUILDING BY-LAWS AND RELEVANT AUSTRALIAN STANDARDS.

willitsgreenhalgh architects willitsgreenhalgh
architects willitsgreenhalgh **WGA** architects
willitsgreenhalgh architects willitsgreenhalgh
architects willitsgreenhalgh architects willitsgreenhalgh
willits greenhalgh architects willitsgreenhalgh

p 07 3216 0555
f 07 3216 0557
www.wgarchitects.com.au


DRAWING

SCALE	DATE	DRAWN BY
1:200	JAN 2009	SF
JOB No.	DRAWING No.	REVISION
090079	DA-400	2

COPYRIGHT WILLIS GREENHALGH ARCHITECTS
THIS DRAWING AND RELEVANT AUSTRALIAN STANDARDS

COPYRIGHT WILLIS GREENHALGH ARCHITECTS ALL RIGHTS RESERVED.
THIS DRAWING AND RELEVANT AUSTRALIAN STANDARDS, OR IN WHOLE
WITHOUT WRITTEN PERMISSION OF WILLIS GREENHALGH ARCHITECTS.



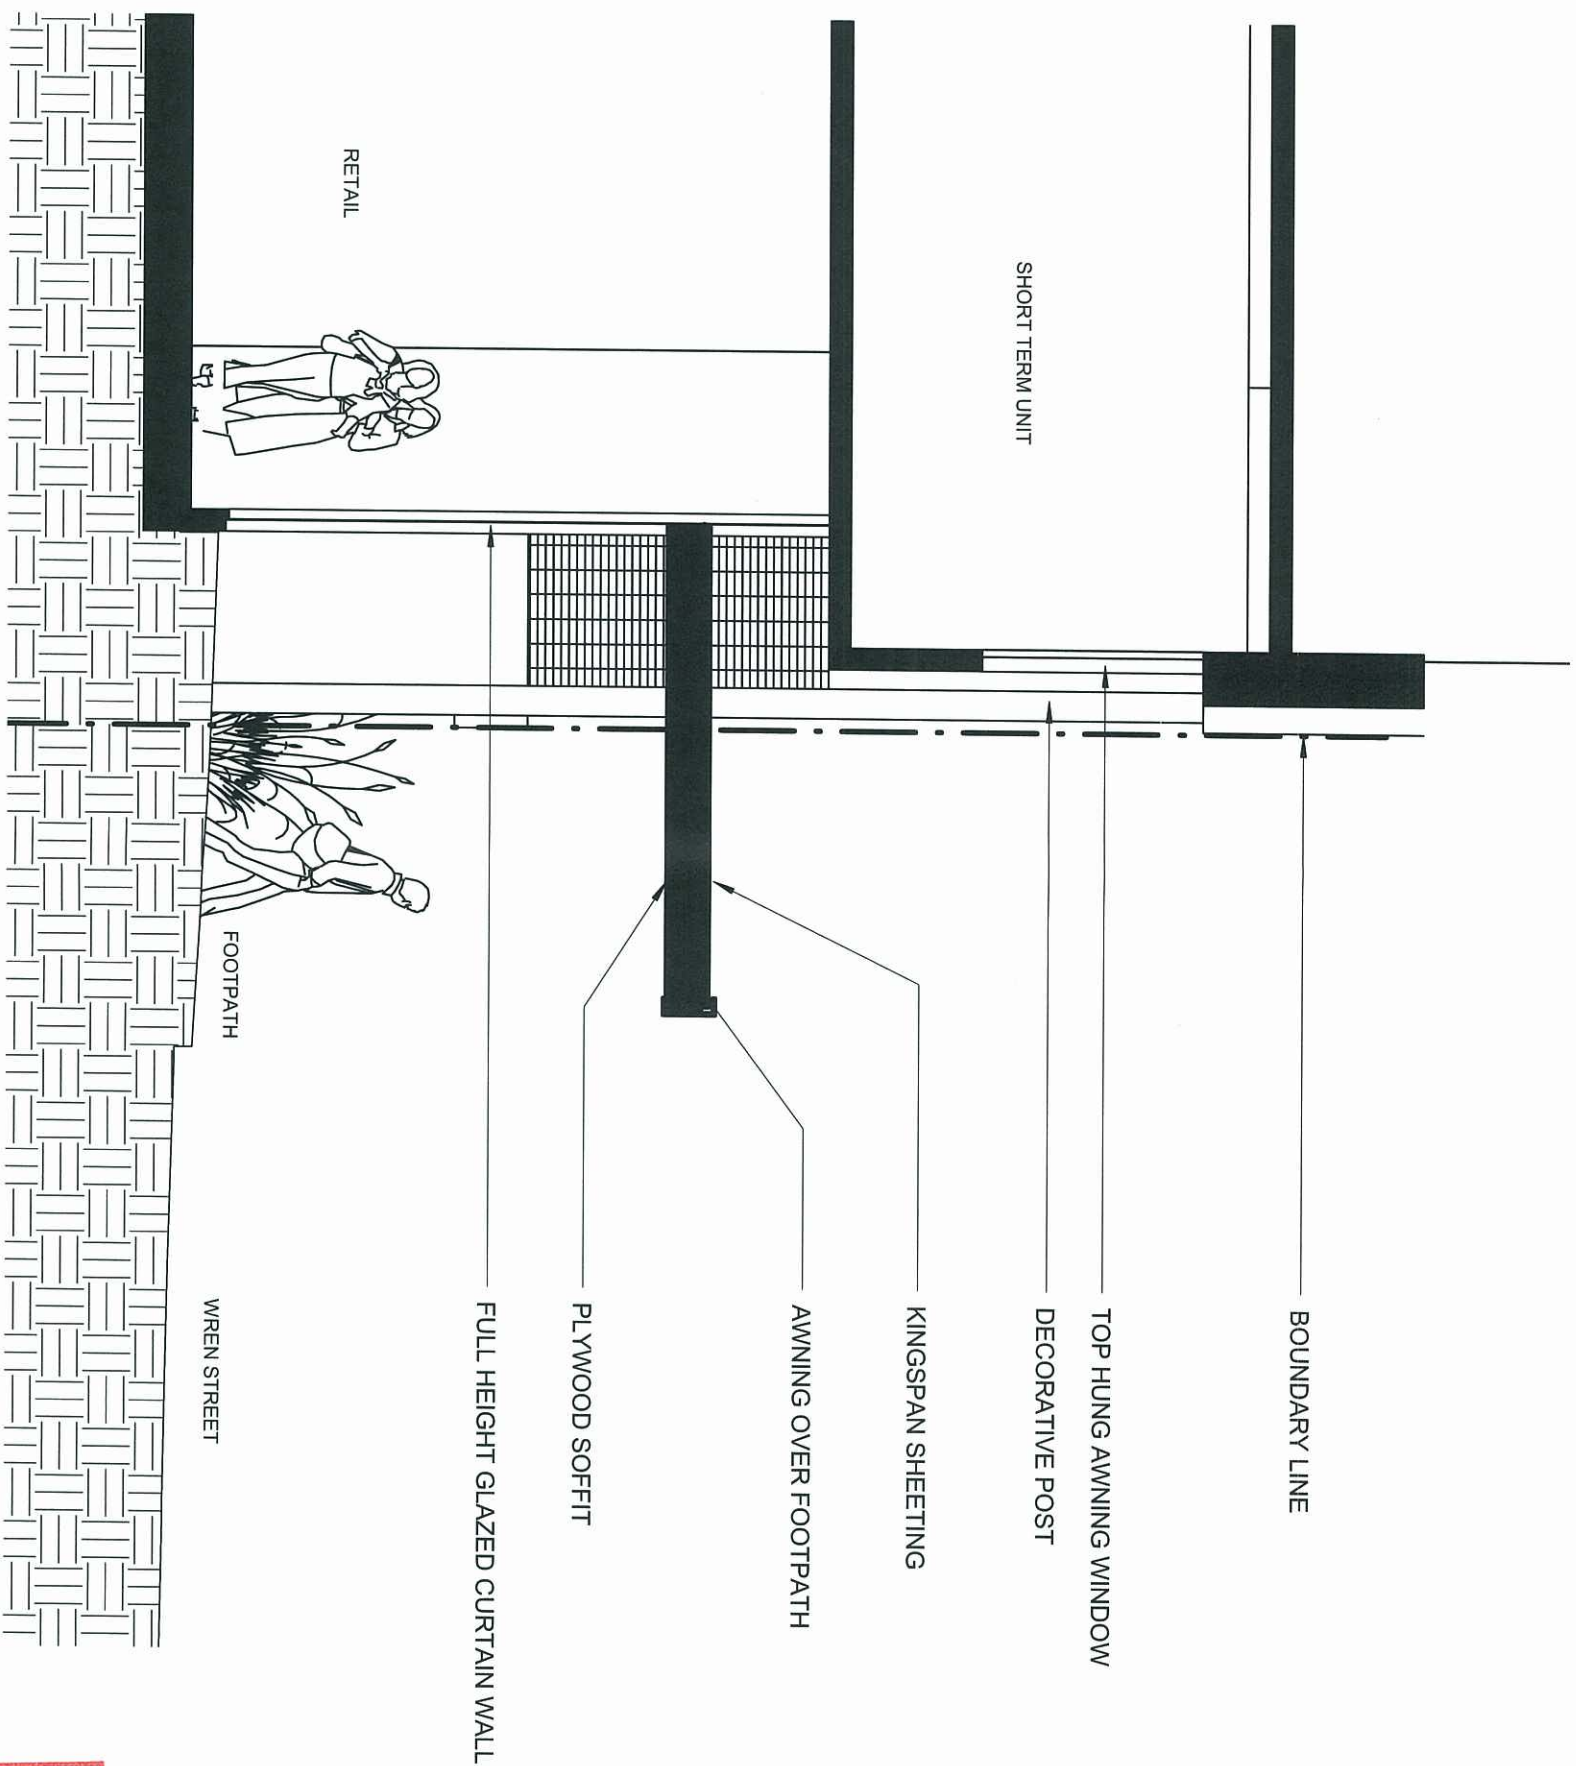

PLANS AND DOCUMENTS
referred to in the ULDA
APPROVAL dated 25 / 2 / 11

AWNING SECTION

1
1:50

ISSUE	DATE	REVISION
1	16.02.10	Revision 1

GENERAL NOTES		
DIMENSIONS TO BE GIVEN ON SITE PRIOR TO COMMENCEMENT PREPARATION OF SHED DRAWINGS OF MANUFACTURING FIGURED DIMENSIONS TAKE PRECEDENCE OVER SIZING VERIFY LOCATION OF EXISTING SERVICES BEFORE COMMENCEMENT	ISSUE	DATE
ALL CONSTRUCTION TO BE IN ACCORDANCE WITH THE NATIONAL BUILDING REGULATIONS ACT 1975 AS AMENDED, STANDARD BUILDING BY-LAWS AND RELEVANT AUSTRALIAN STANDARDS	1	16.02.10
	REVISION	Revision 1

CLIENT
JEFF YUEN

PROJECT
SHORT-TERM ACCOMMODATION

LOCATION
65 O'CONNELL TCE
BOWEN HILLS
DRAWING
AWNING DETAIL SECTION

SCALE	DATE	DRAWN BY
1:50	JAN 2009	SF
JOB No.	DRAWING No.	REVISION
090079	DA-450	1

COPYRIGHT WILLIS GREENHALGH ARCHITECTS ALL RIGHTS RESERVED.
THIS DRAWING AND RELEVANT AUSTRALIAN STANDARDS, OR IN WHOLE
WITHOUT WRITTEN PERMISSION OF WILLIS GREENHALGH ARCHITECTS.

