


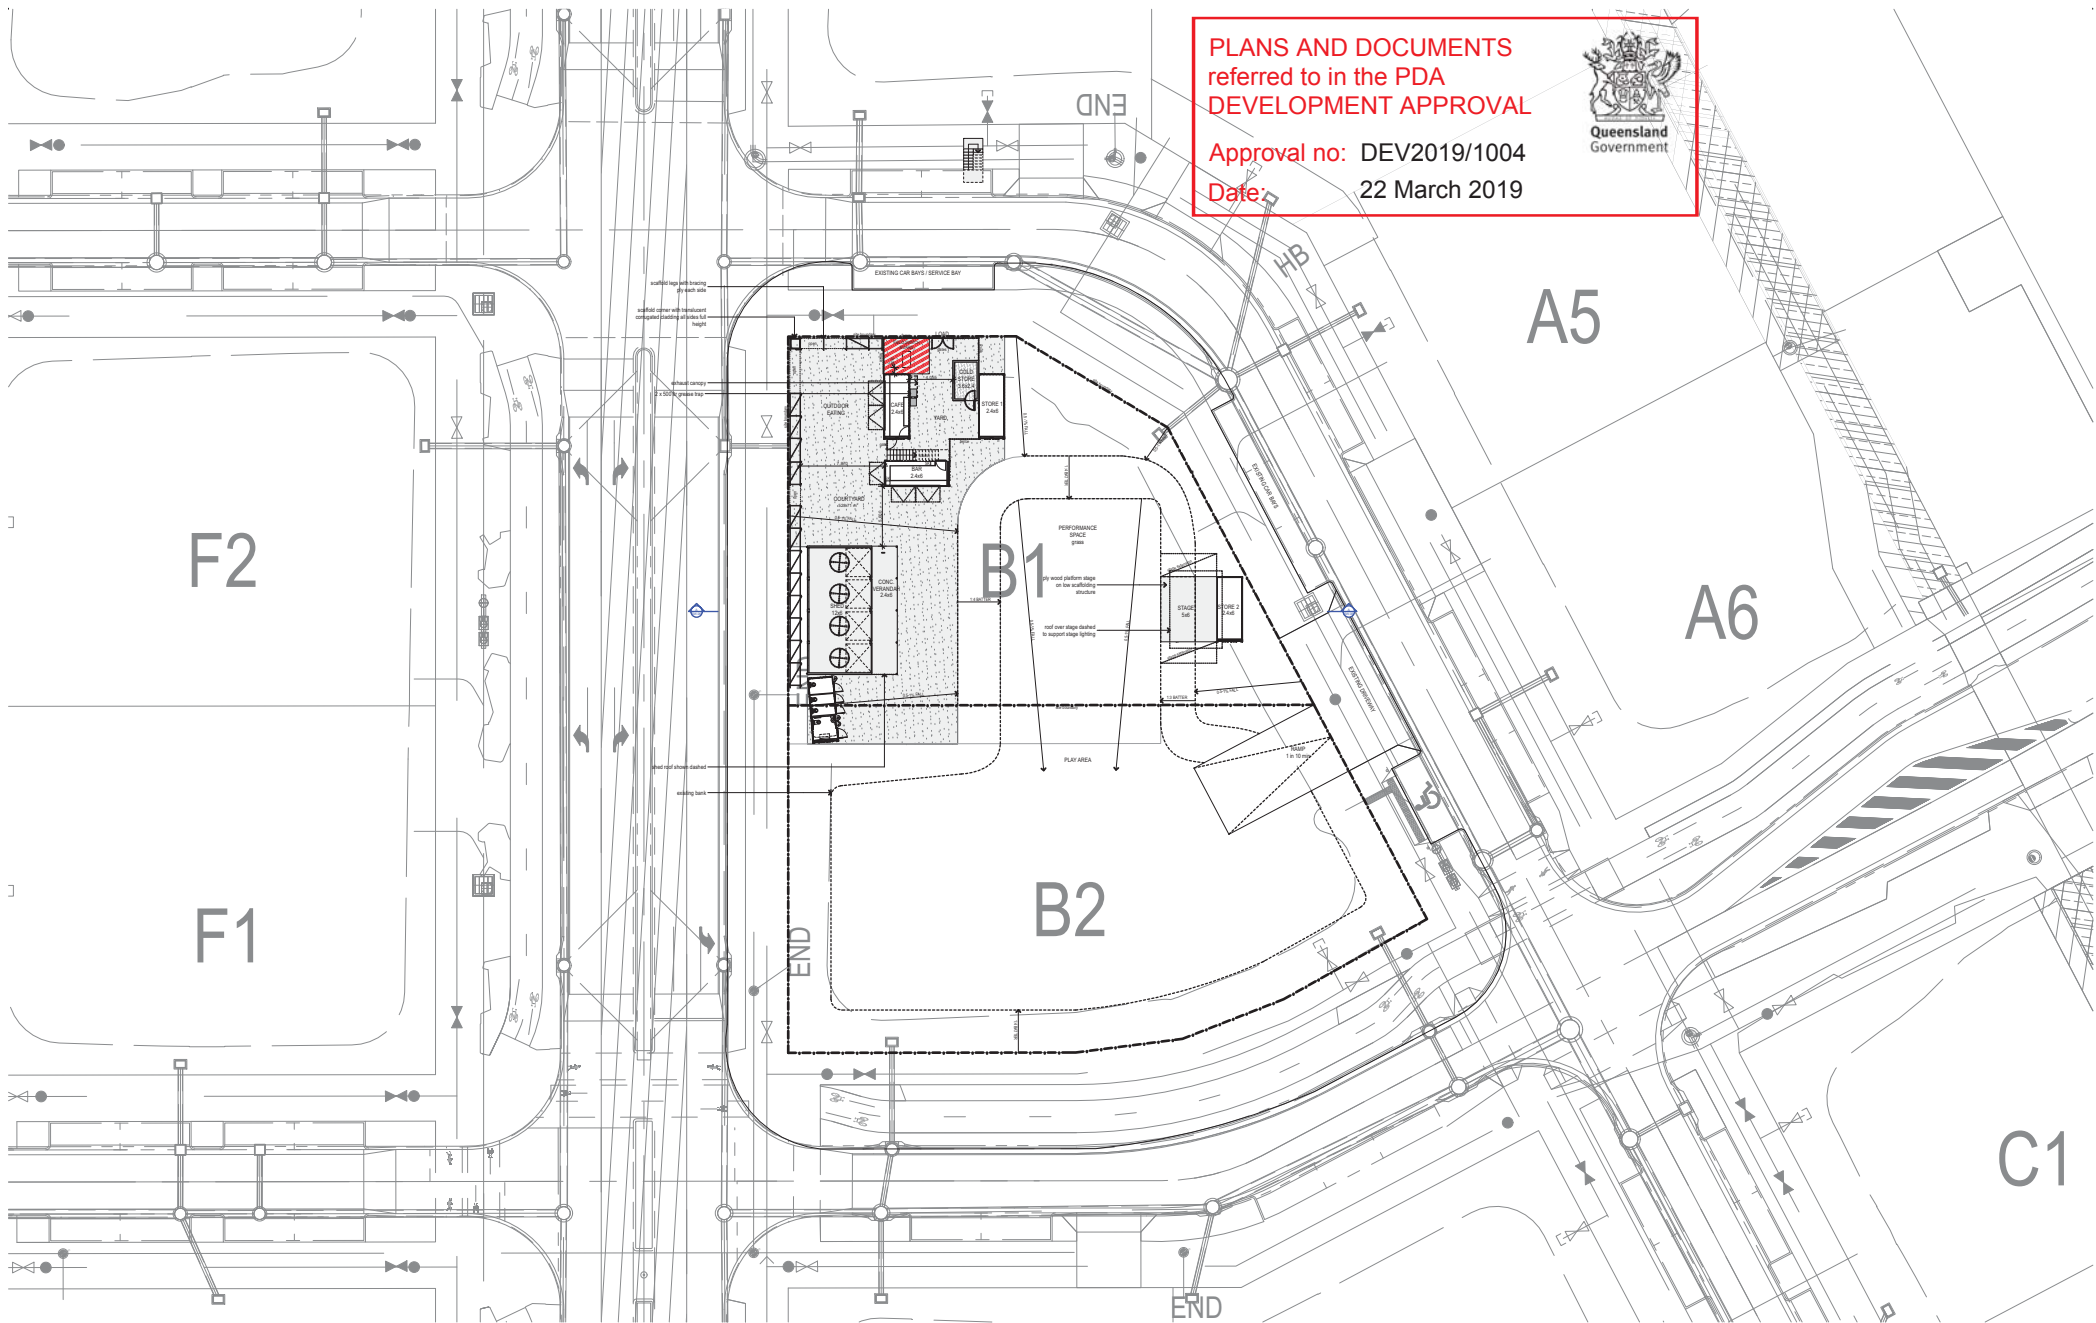



PLANS AND DOCUMENTS
referred to in the PDA
DEVELOPMENT APPROVAL

Approval no: DEV2019/1004
Date: 22 March 2019

Queensland
Government

1 Site Plan
Scale 1:500

 


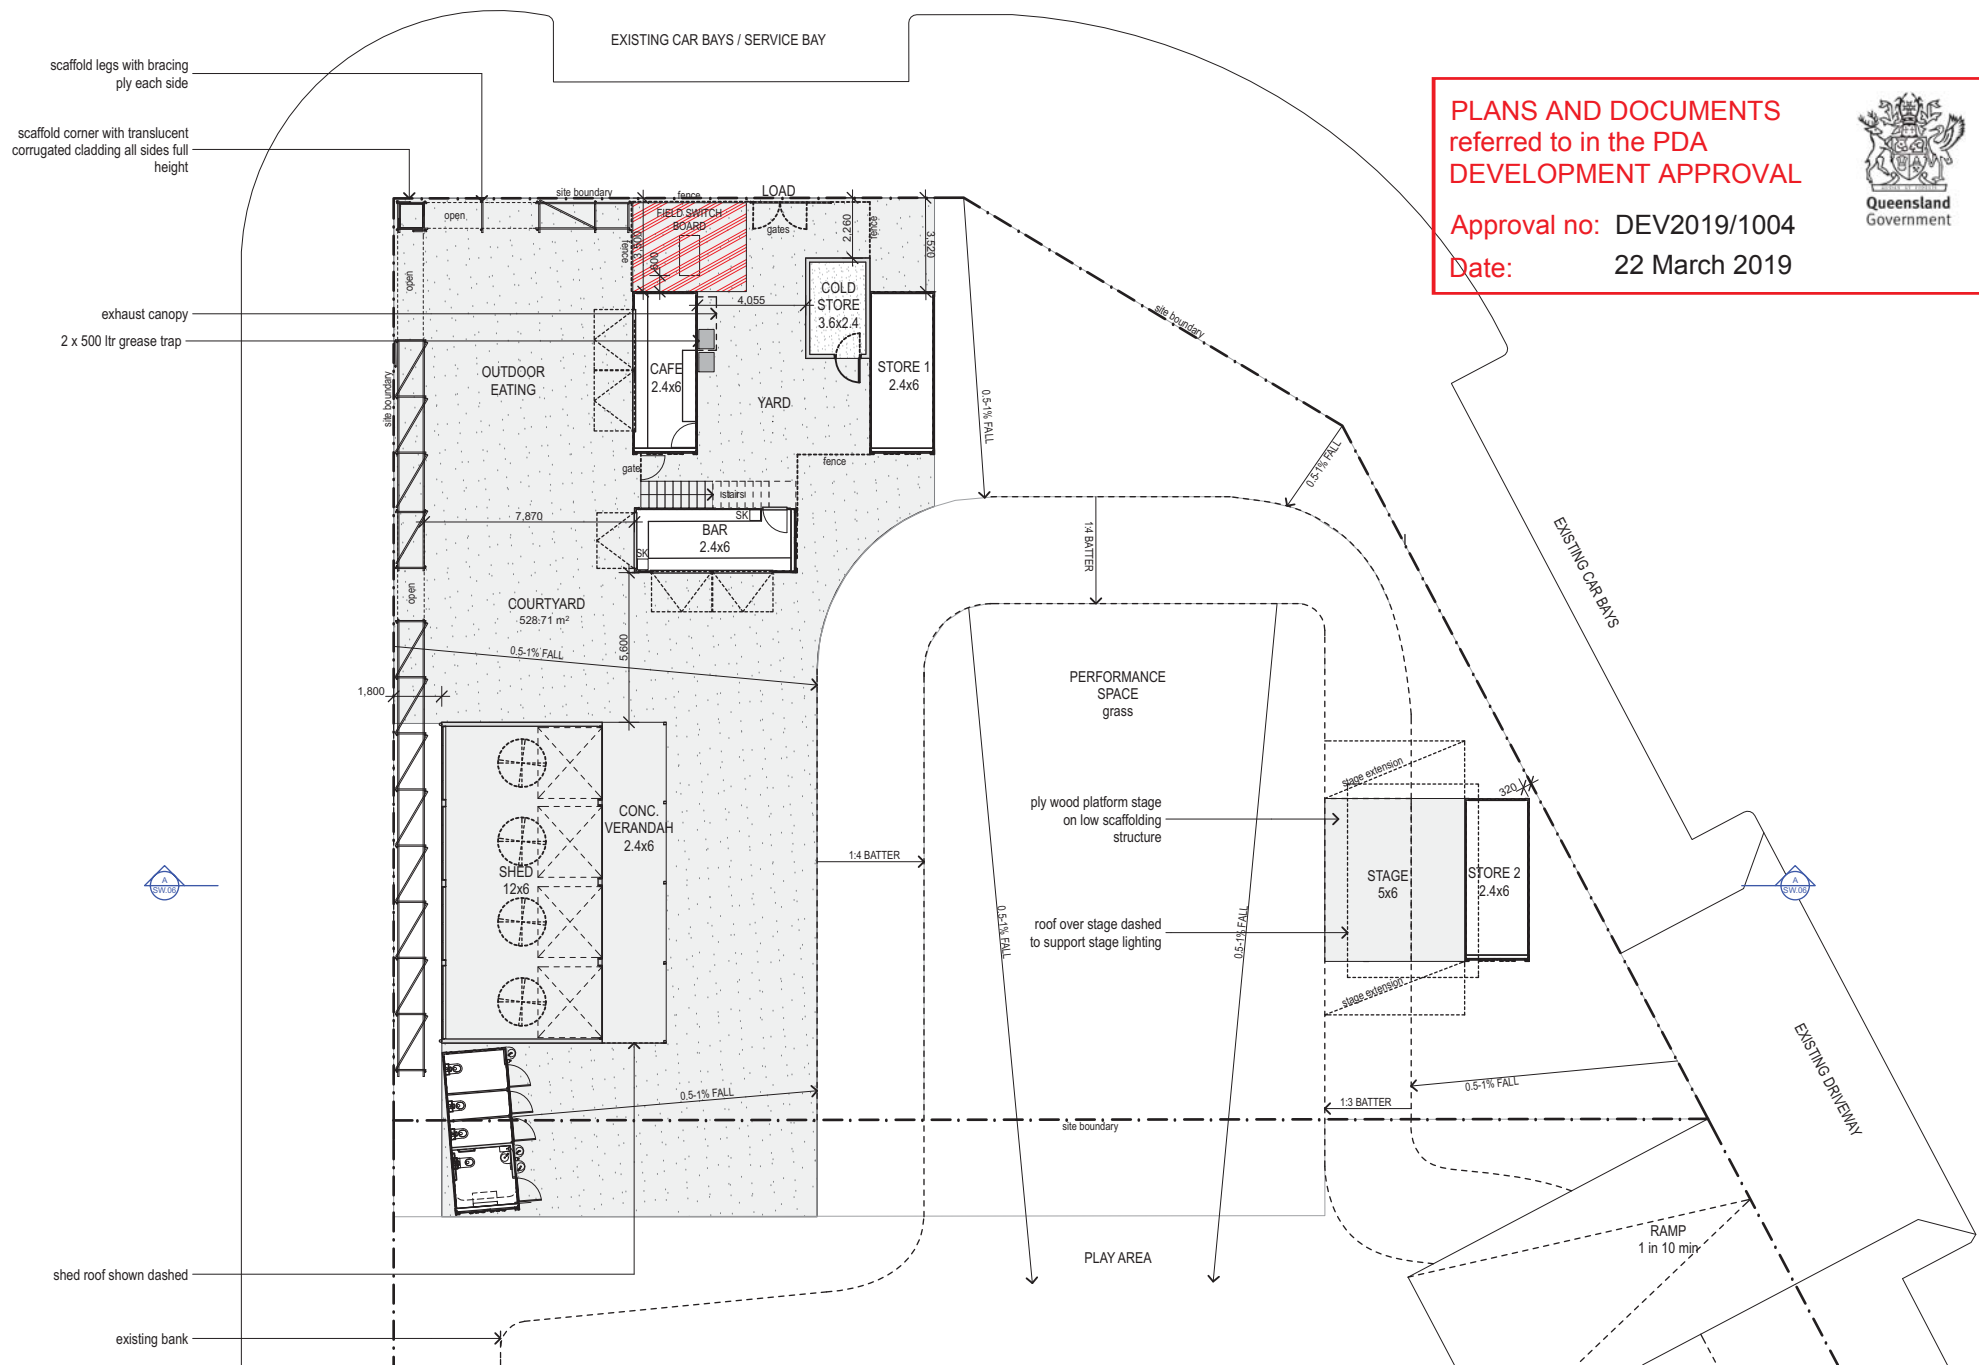

PLANS AND DOCUMENTS
referred to in the PDA
DEVELOPMENT APPROVAL

Approval no: DEV2019/1004


Date: 22 March 2019

 


PLANS AND DOCUMENTS
referred to in the PDA
DEVELOPMENT APPROVAL

Approval no: DEV2019/1004

Date: 22 March 2019

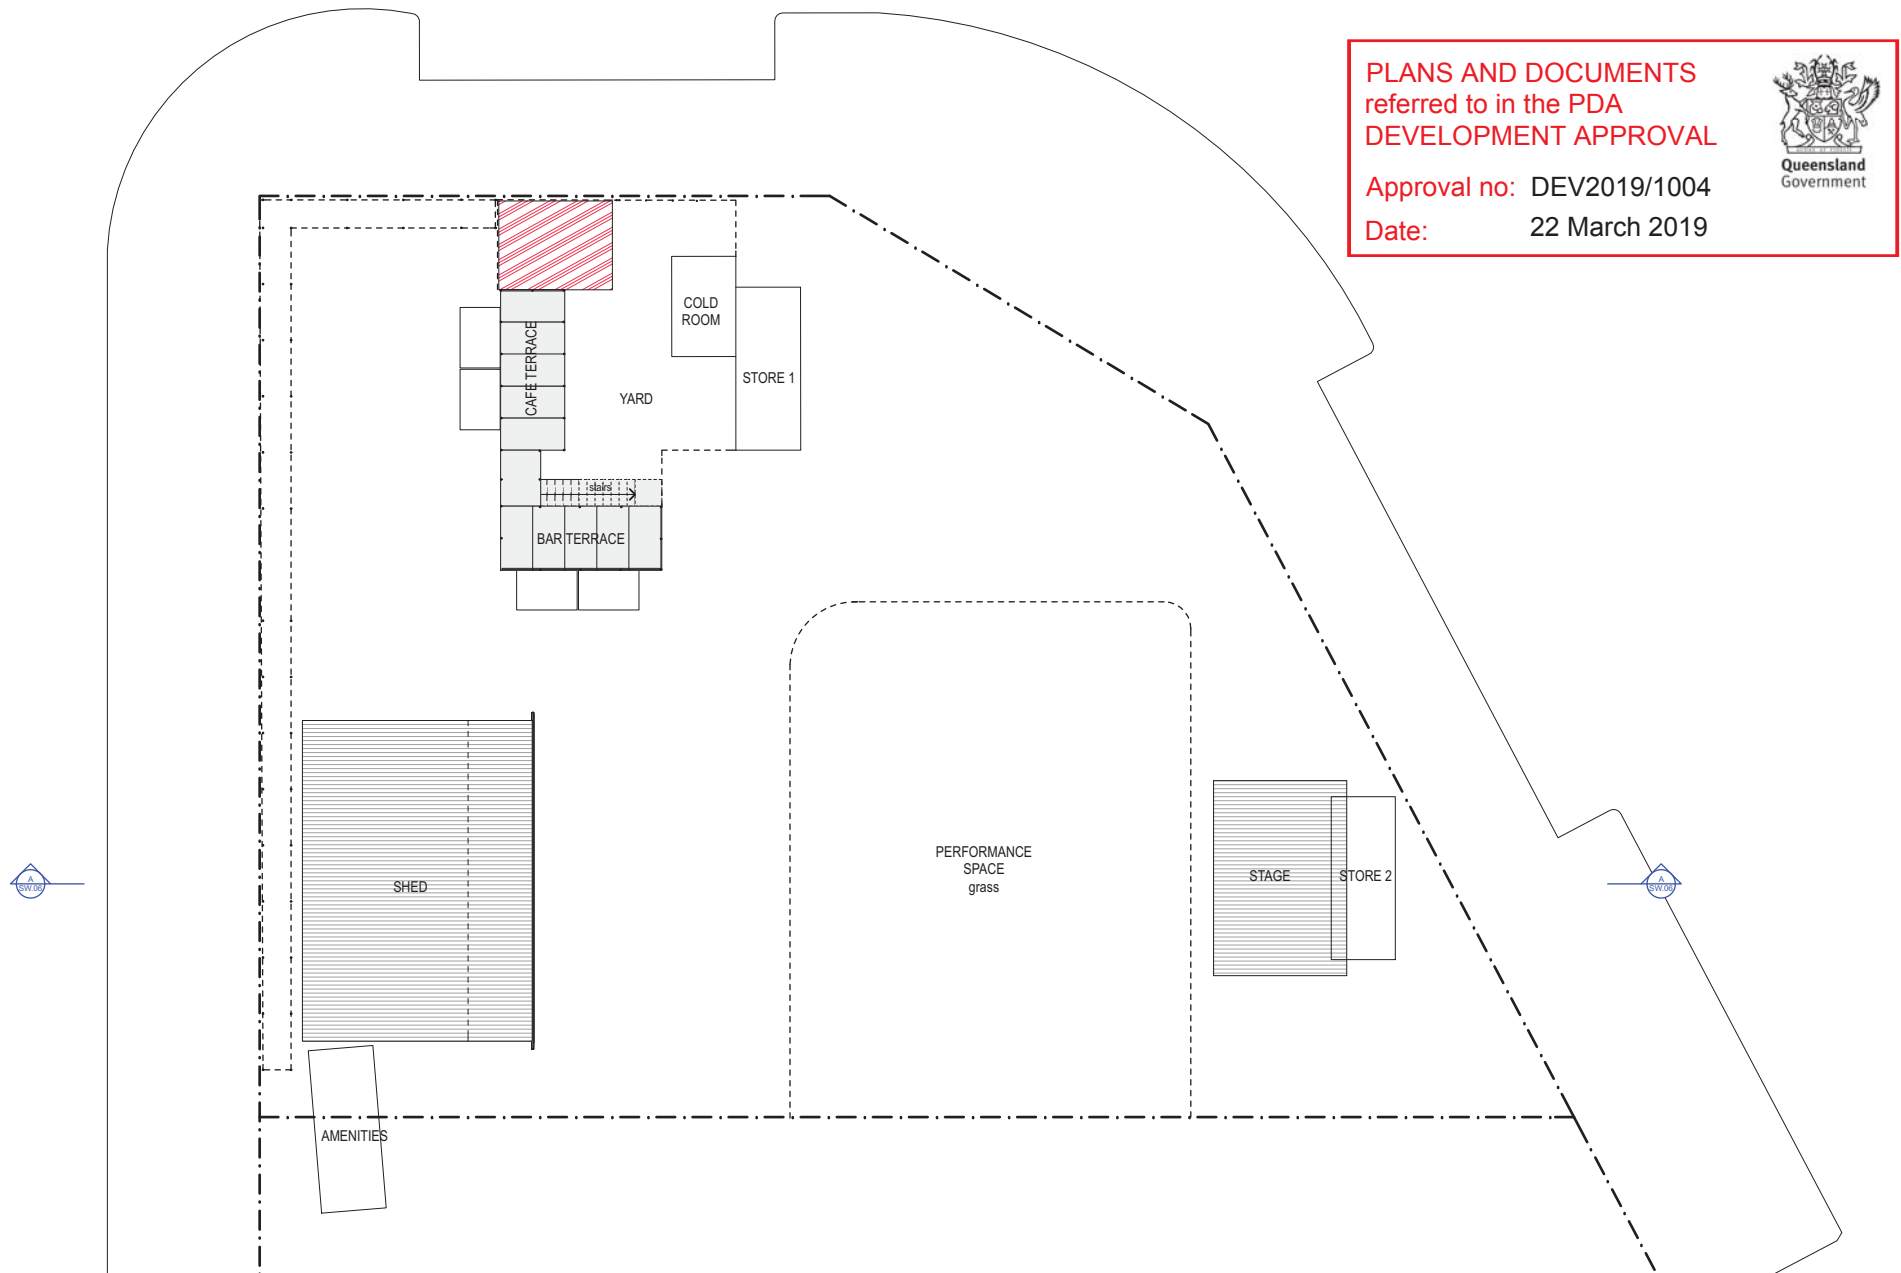


1 Roof Plan
#LayID Scale 1:200

 

PLANS AND DOCUMENTS
referred to in the PDA
DEVELOPMENT APPROVAL

Approval no: DEV2019/1004
Date: 22 March 2019

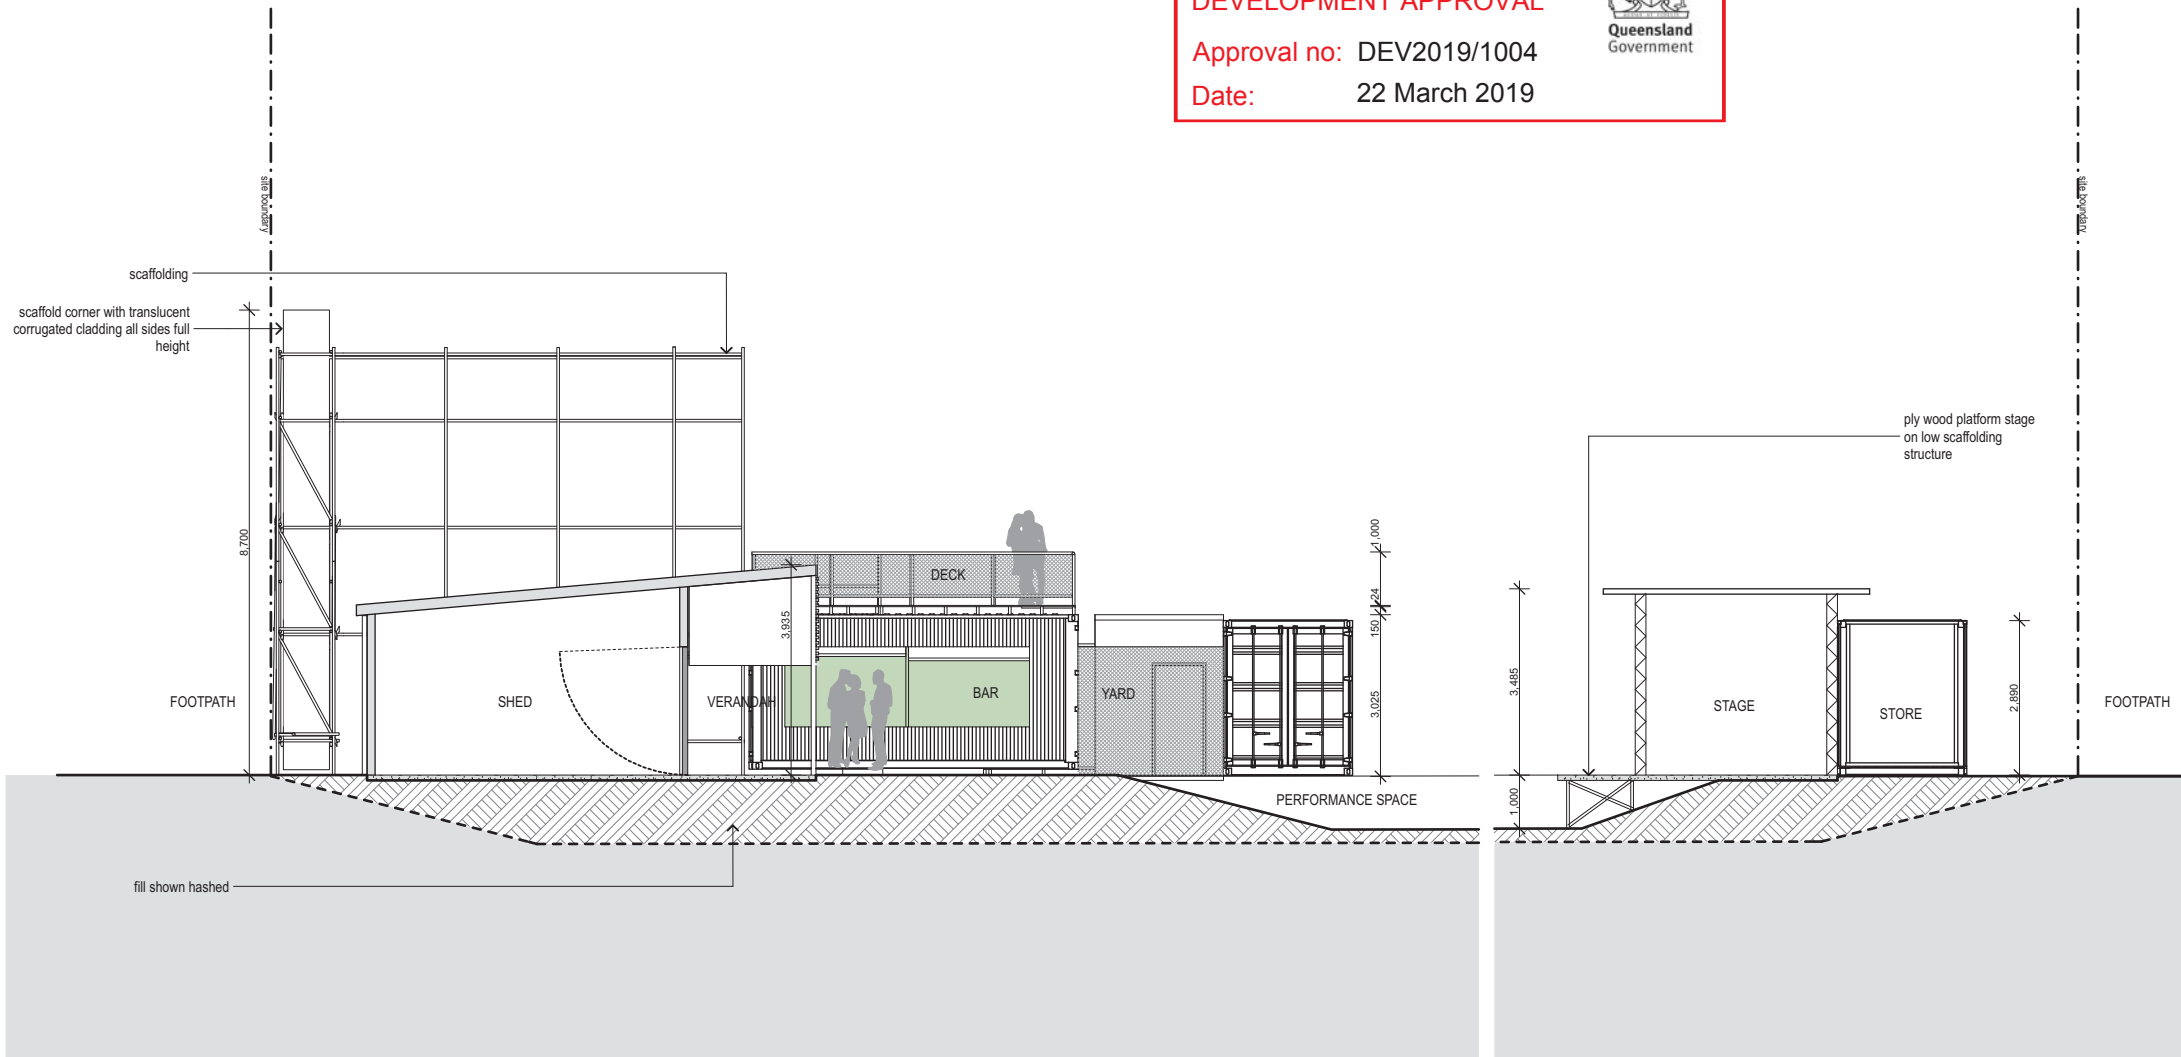

A Section A

Scale 1:100

MAJSTOROVIC
architecture Pty Ltd

3 Sandy Cove Crescent, Coolum Beach
PO Box 870 Coolum Beach Q 4573
M 0409 970 190 E info@ma'storovicarchitecture.com
www.ma'storovicarchitecture.com

Maroochydore Activation



B	19.11.18	PO	MCU/General Issue Including Builder & Consultants
A	10.08.18	PO	General Scope of Works
REV	DATE	ISSUED	AMMENMENTS

Drawing Title **Section AA**

1:100 scale @ A3

Project No.
18227 SW.06