


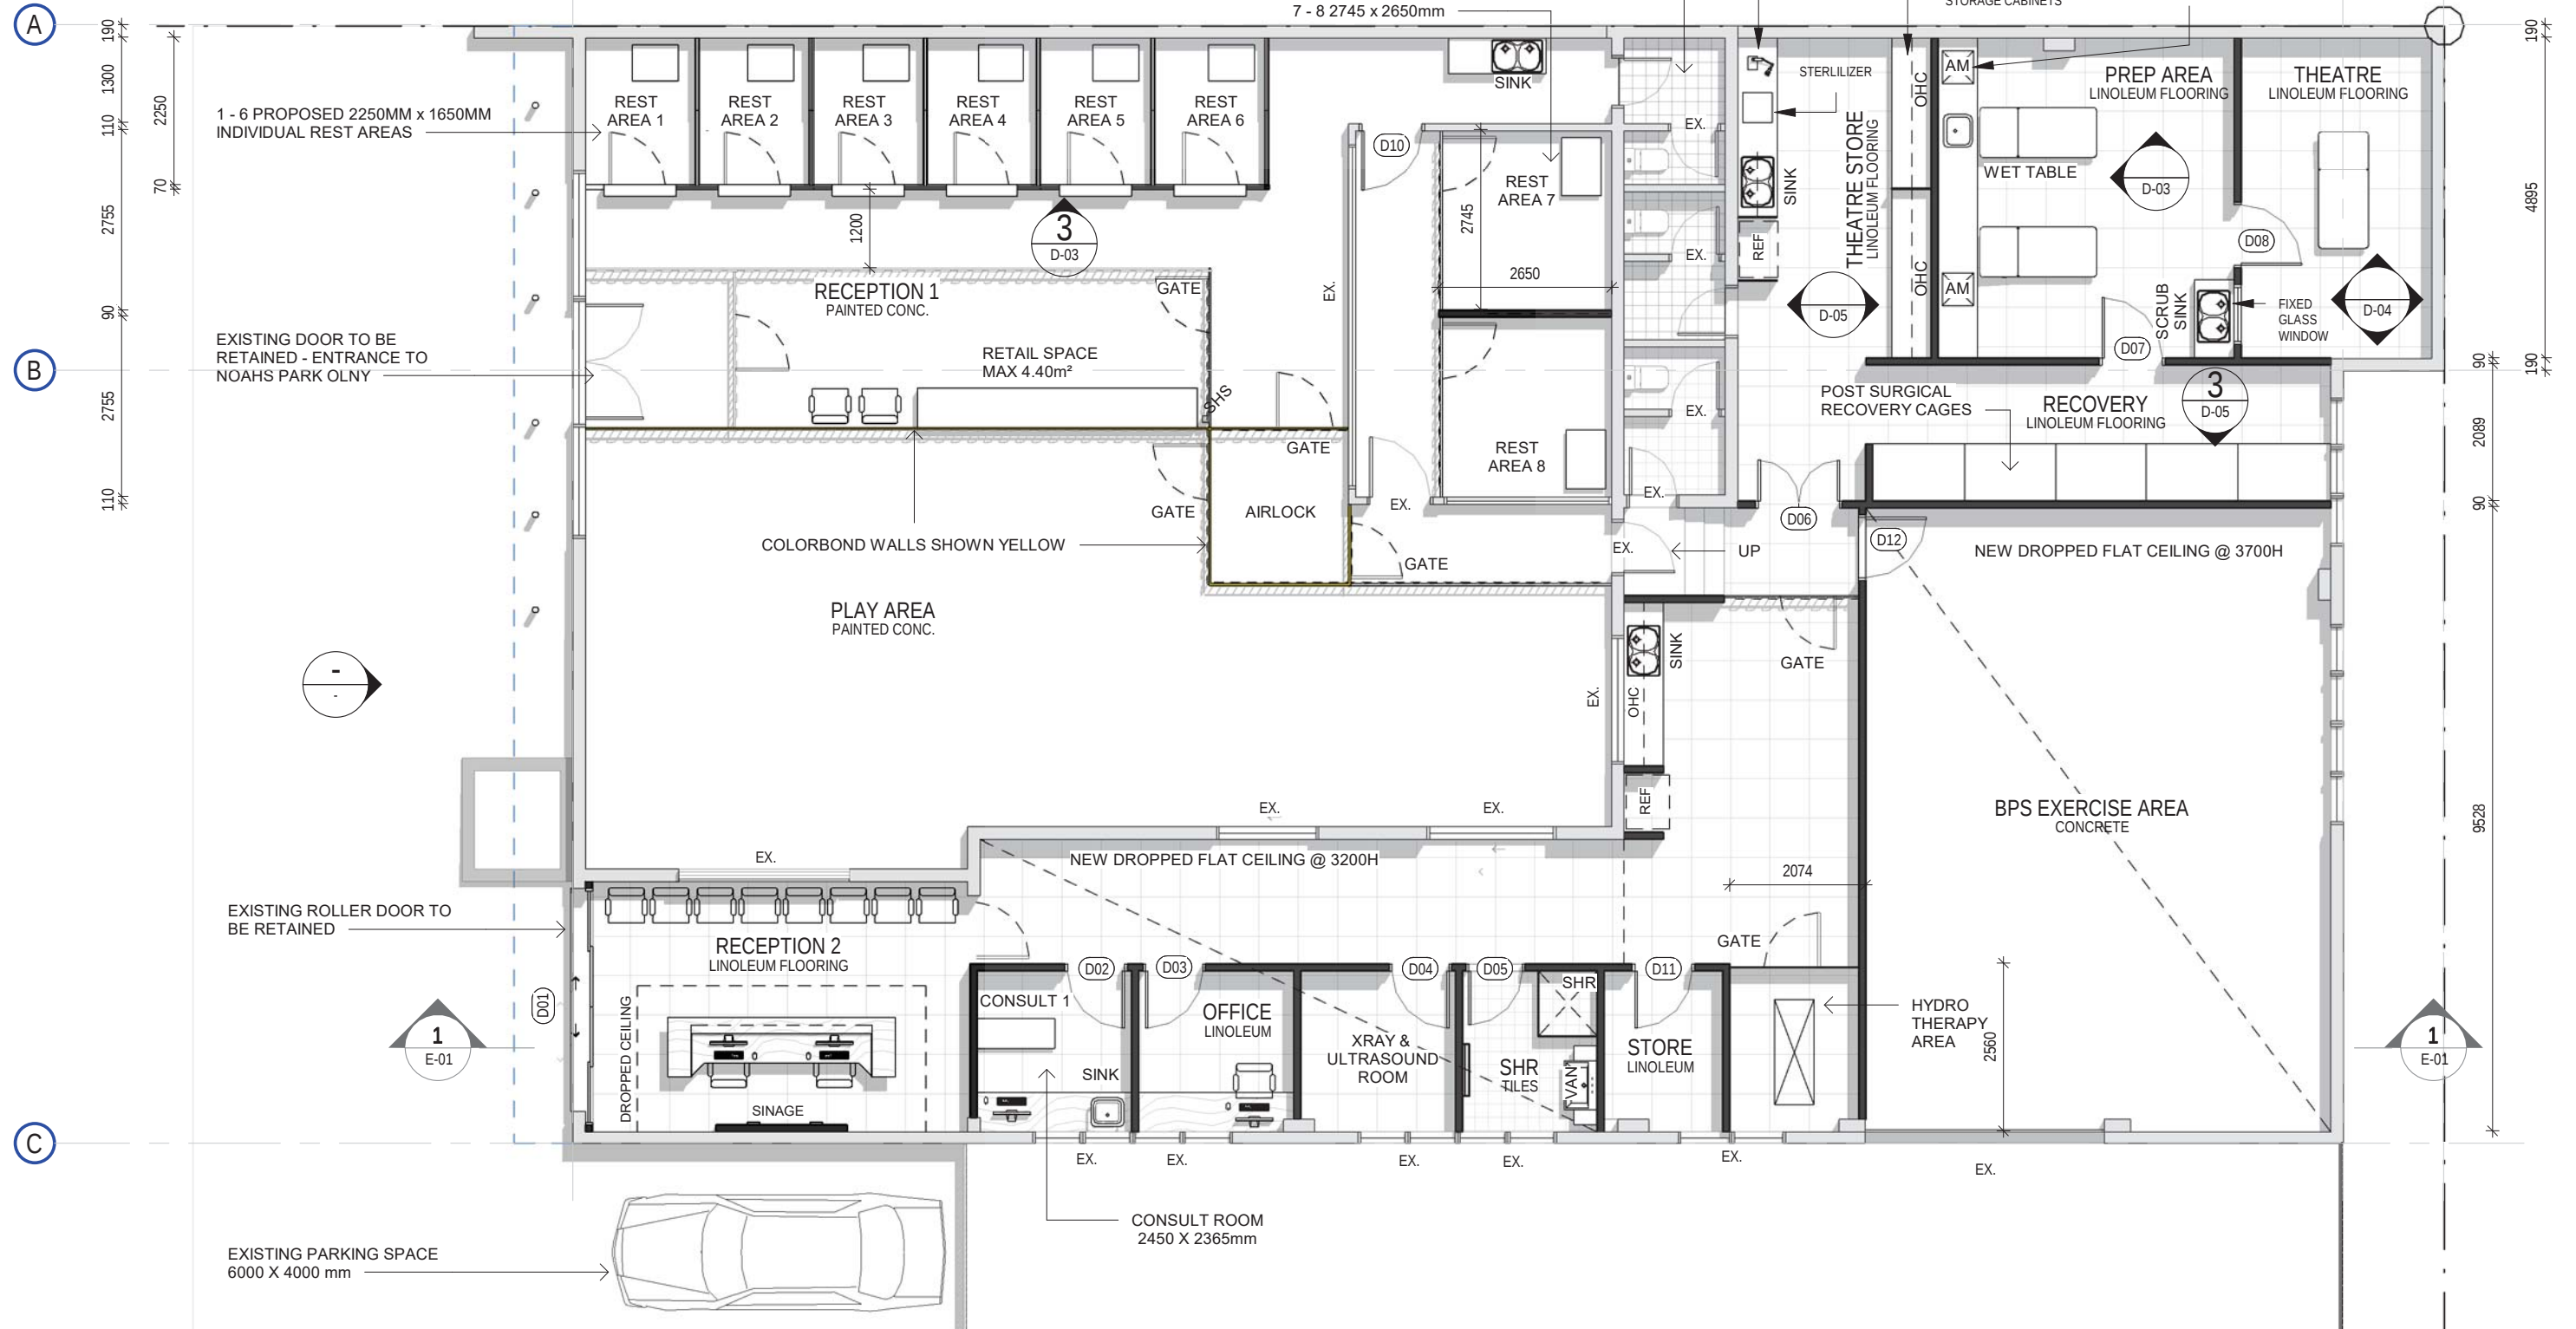

GROUND FLOOR PLAN

SCALE 1 : 100



P | 0420 980 895
E | Ryan@MRdesigns.com.au
ABN 59613630041
QBBC Lic. No: 15018962

Dr Scot Plummer
10 CAMPBELL STREET, BOWEN HILLS


BRISBANE VET SURGERY
GROUND FLOOR PLAN



DATE
06.02.19
22.03.19
ISSUE
A DD 01
B DA UPDATE


DRAWN
AJ
RG
REVISION
JOB NO #
0371
DWG NO #
C-03
PROJECT STATUS
DA
Scale @ A3
1 : 100

USE DIMENSIONS FOR CONSTRUCTION - DO NOT SCALE FROM PLAN - © COPYRIGHT MR DESIGN + DRAFTING ORIGINAL SHEET SIZE - A3 (297x 420mm)

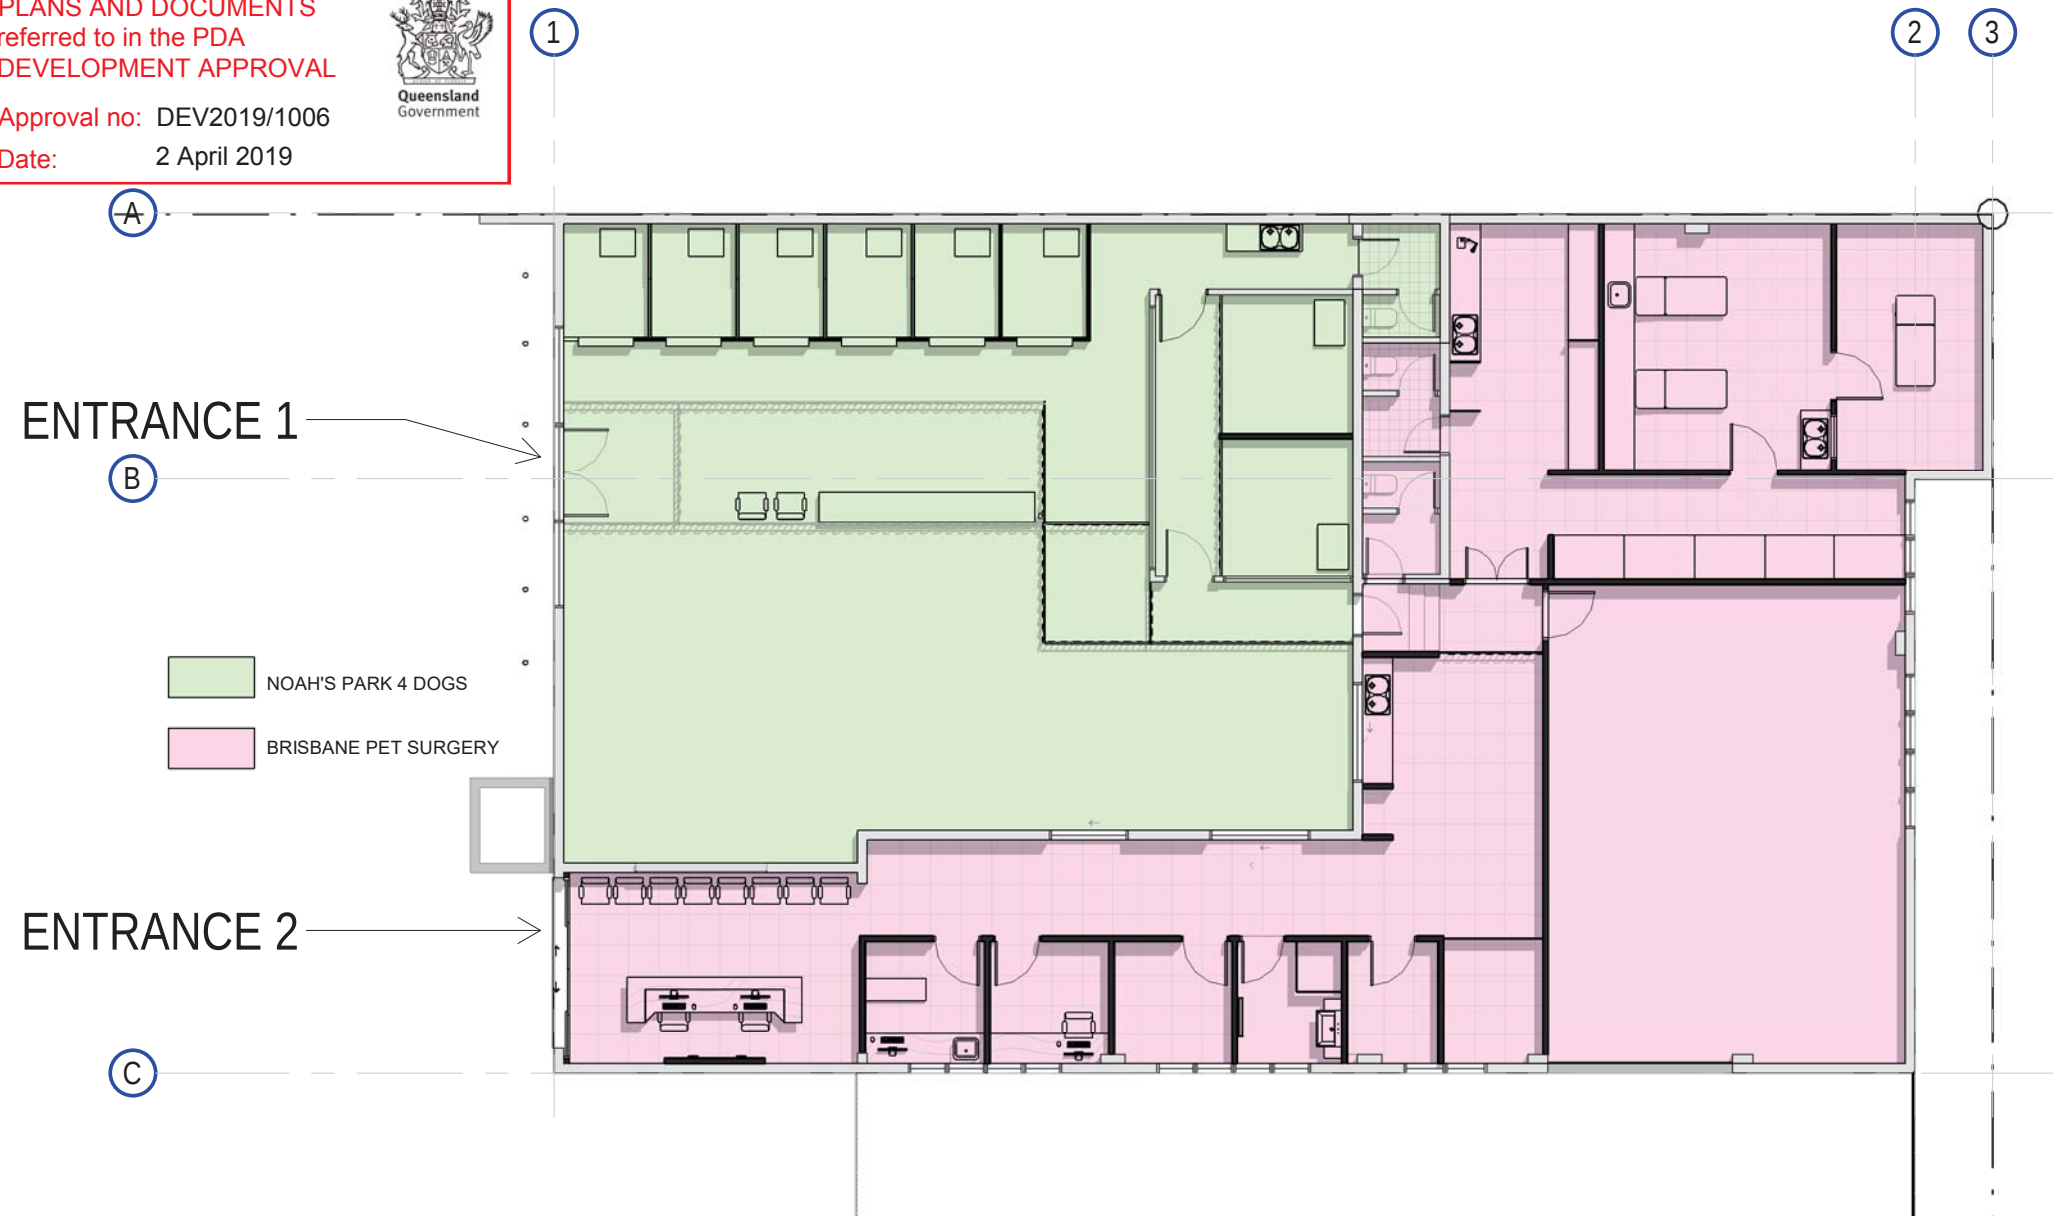

1
D-03
TENANCY ZONES
SCALE 1 : 150

ENTRANCE 1

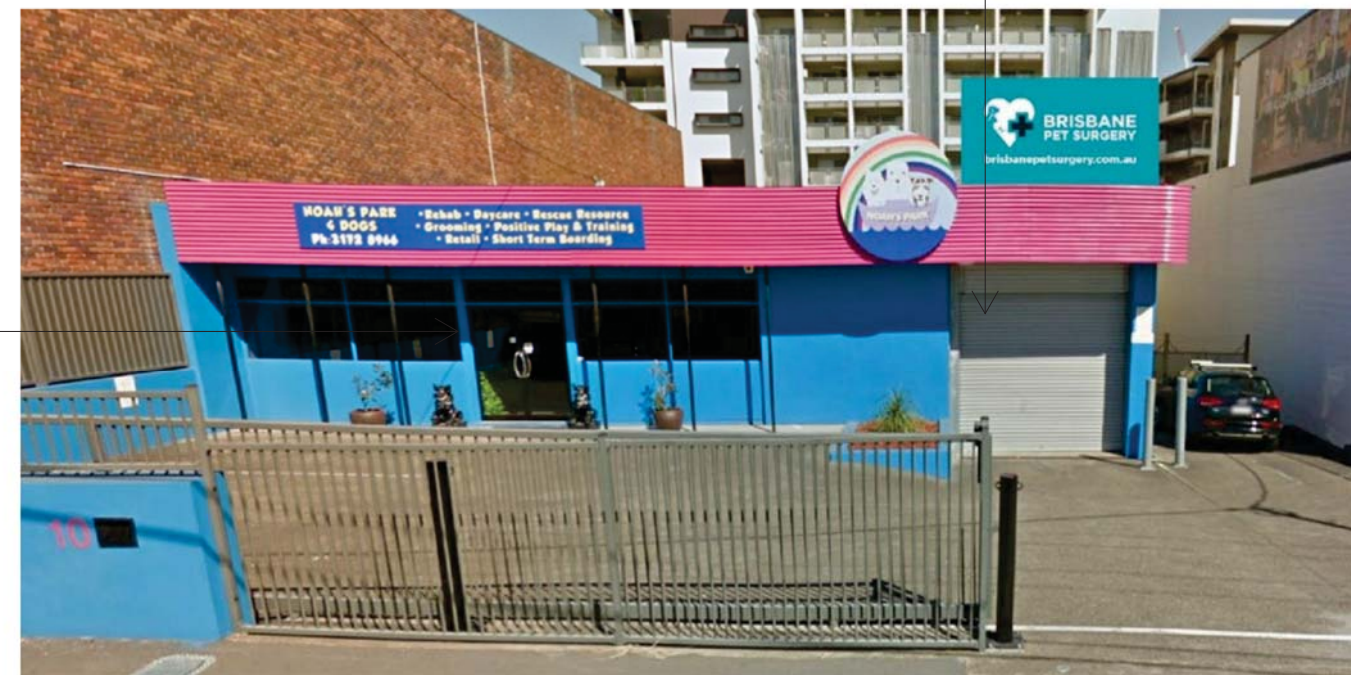

P | 0420 980 895
E | Ryan@MRdesigns.com.au
ABN 59613630041
QBCC Lic. No: 15018962


Dr Scot Plummer
10 CAMPBELL STREET, BOWEN HILLS

BRISBANE VET SURGERY
TENANCY ZONES

DATE	ISSUE	DRAWN	REVISION	JOB NO #	DWG NO #	PROJECT STATUS	Scale @ A3
06.02.19	A DD 01	AJ					1 : 150
22.03.19	B DA UPDATE	RG					

B 0371 **C-06**

USE DIMENSIONS FOR CONSTRUCTION - DO NOT SCALE FROM PLAN - © COPYRIGHT MR DESIGN + DRAFTING ORIGINAL SHEET SIZE - A3 (297x 420mm)

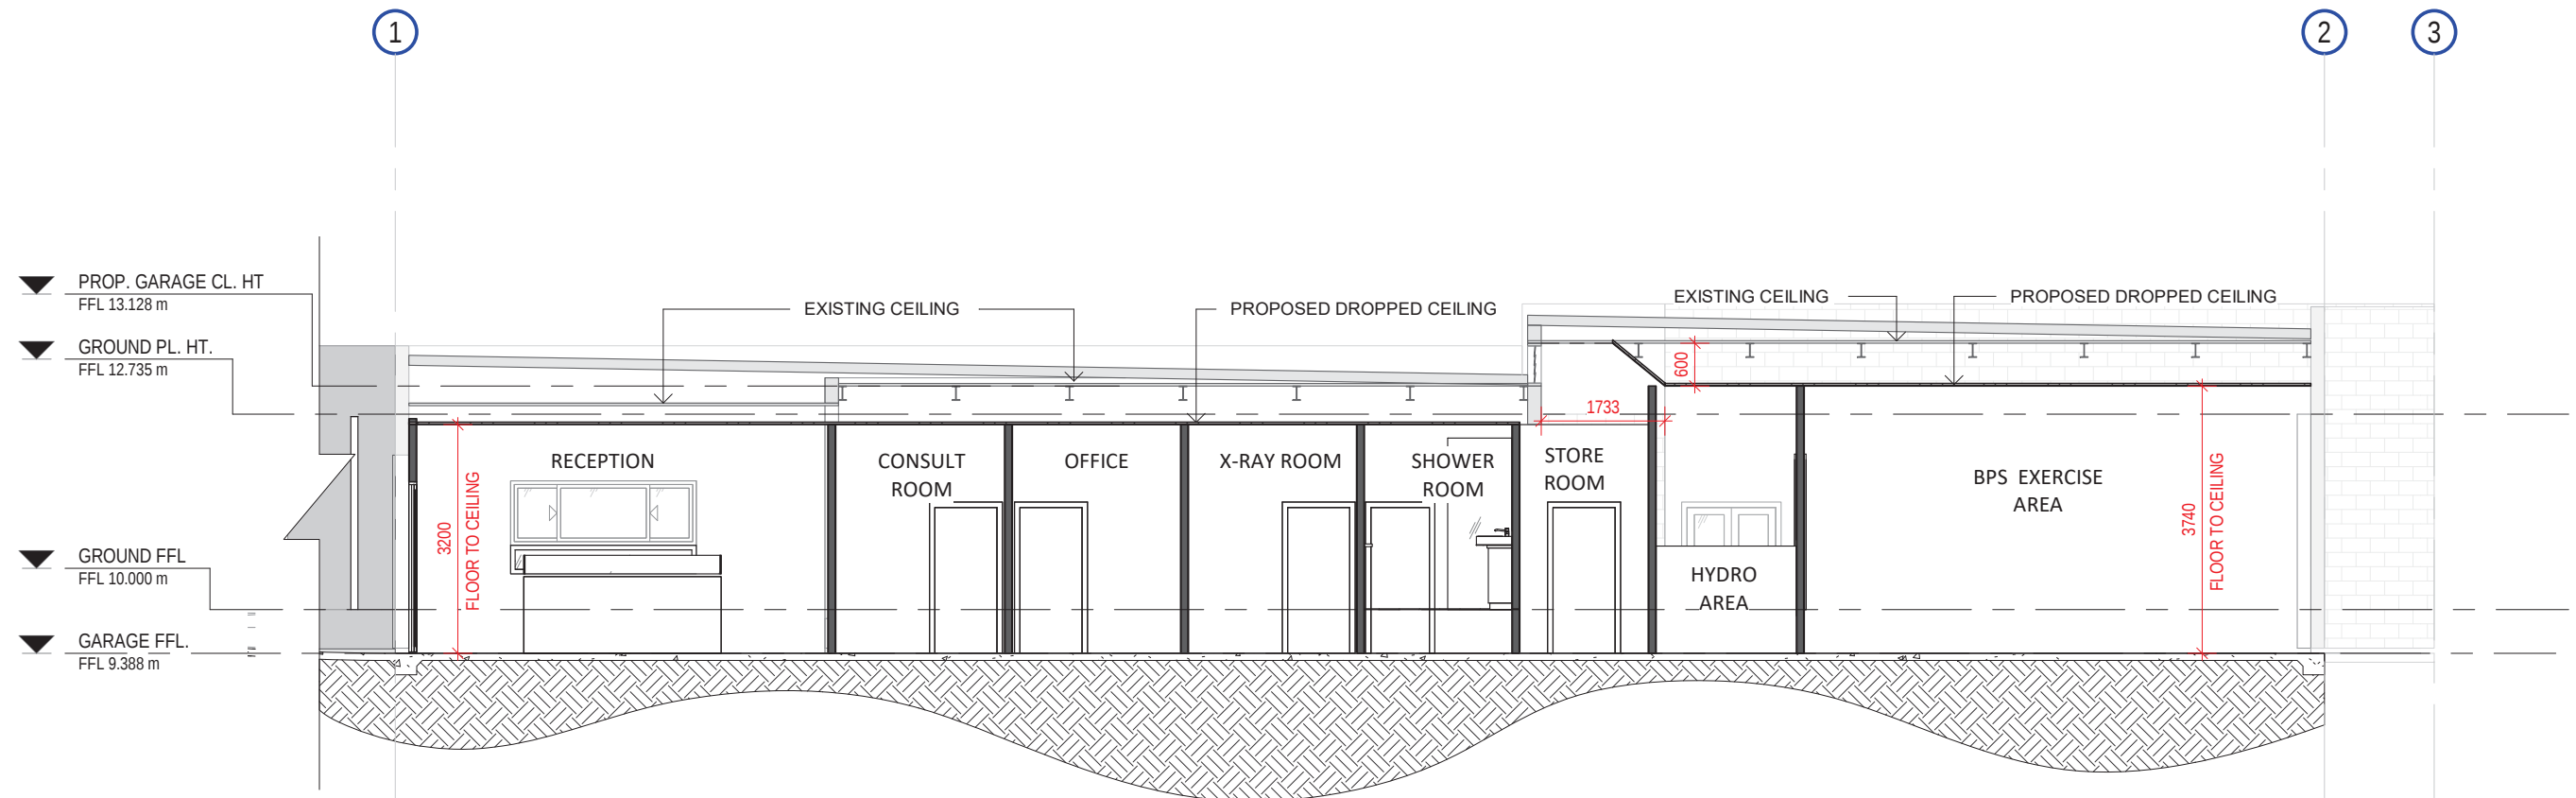

PLAN ISSUE NOTE

PRELIMINARY ISSUED PLANS ONLY - **NOT**
TO BE USED FOR CONSTRUCTION



P | 0401 566 317
E | Haydn@MRdesigns.com.au
ABN 59613630041
QBCC Lic. No: 15018962

Dr Scot Plummer
10 CAMPBELL STREET, BOWEN HILLS

BRISBANE VET SURGERY
SECTION 1

DATE	ISSUE	DRAWN	REVISION	JOB NO #	DWG NO #	PROJECT STATUS	Scale @ A3
06.02.19	A DD 01	AJ					
22.03.19	B DA UPDATE	RG					
				B 0371	E-01	DA	1 : 100

USE DIMENSIONS FOR CONSTRUCTION - DO NOT SCALE FROM PLAN - © COPYRIGHT MR DESIGN + DRAFTING ORIGINAL SHEET SIZE - A3 (297x 420mm)