


PLANS AND DOCUMENTS
referred to in the PDA
DEVELOPMENT APPROVAL


Approval no: DEV2019/1012

Date: 04.04.2019

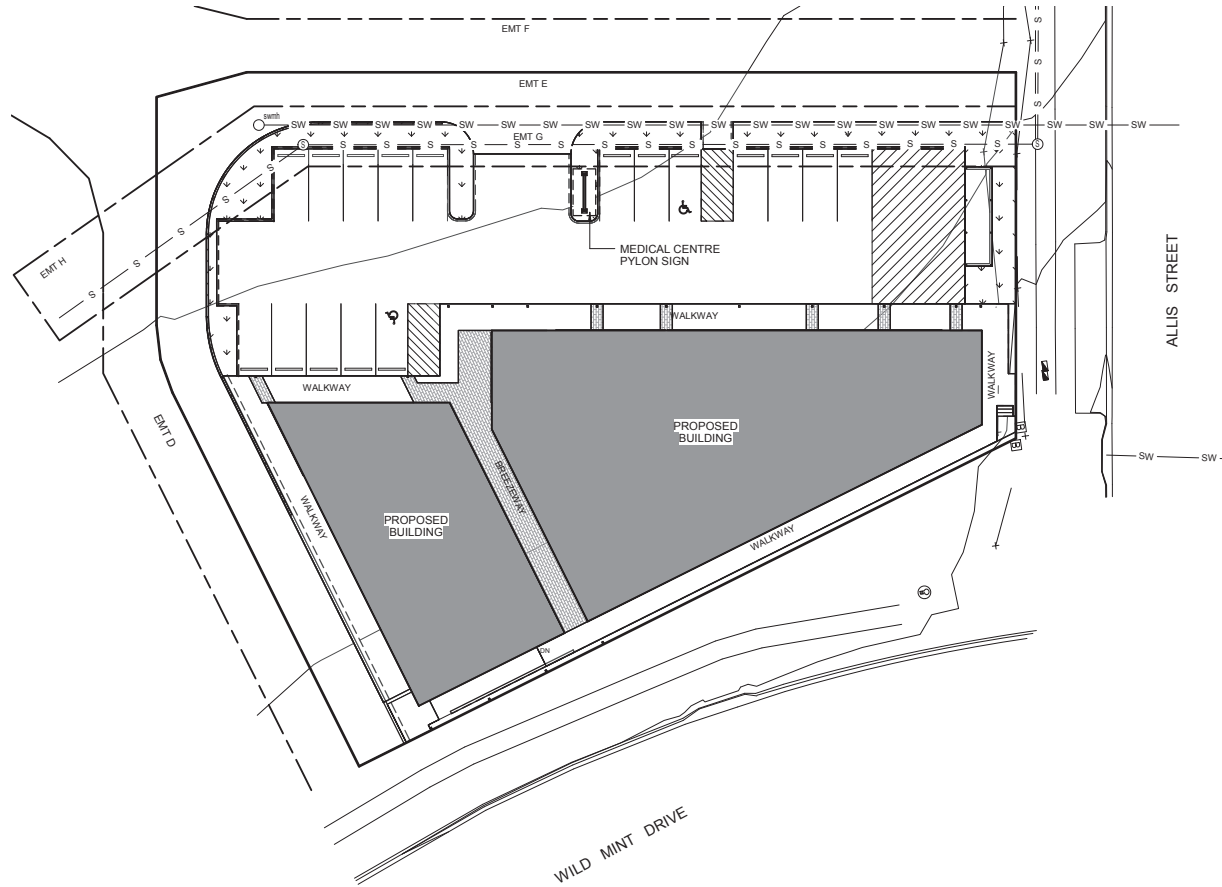

SITE PLAN
SCALE 1 : 200

1 : 200 (A1)
1 : 400 (A3)

 

A	ISSUED FOR APPROVAL	08/02/19	GB
No.	REVISION	DATE	DRAWN

HILTON REID CONSULTING

ENGINEERS MANAGERS

SUITE 20, 39 JEAYS STREET, BOWEN HILLS, QLD. 4006
TELEPHONE (07) 3852 6466

CLIENT

WILD MINT DRIVE PTY LTD

JOB DISCRPTION

FLAGSTONE MEDICAL CENTRE
LOT 25004, WILD MINT DRIVE,
FLAGSTONE

DRAWING TITLE

SITE PLAN

DESIGNED HR	DRAWN GB	APPROVED	
SHEET A1	PROJECT No. 2277	SHEET No. A01.01	REV A


AMENDED IN RED

By: Sarah Hampstead
Date: 01/04/2019




PLANS AND DOCUMENTS
referred to in the PDA
DEVELOPMENT APPROVAL

Approval no: DEV2019/1012
Date: 04.04.2019

 


Maximum height to be
5.0m

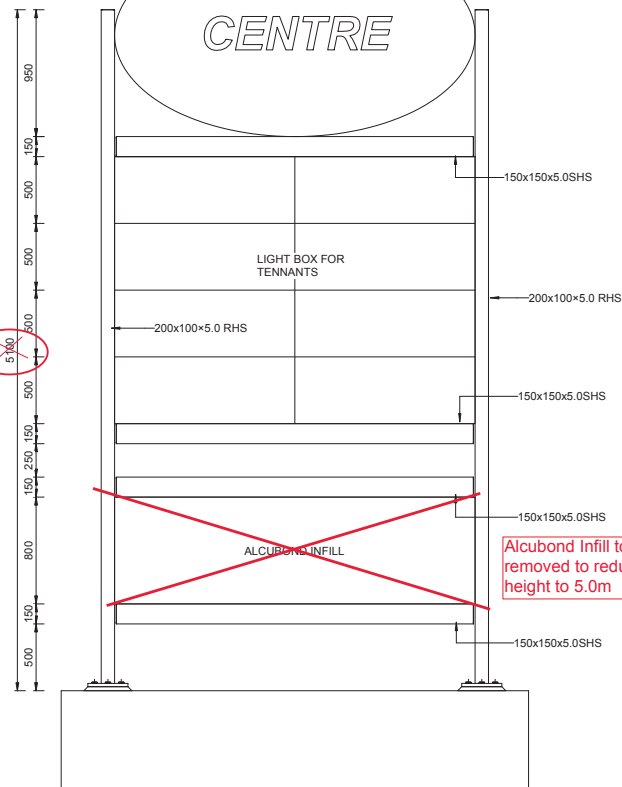


1 SIGN ELEVATION
SCALE 1 : 20


MINIMUM ALLOWABLE BEARING
PRESSURE 100kPa

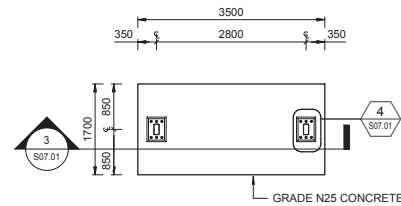


2 SIGN FOOTING PLAN
SCALE 1 : 50

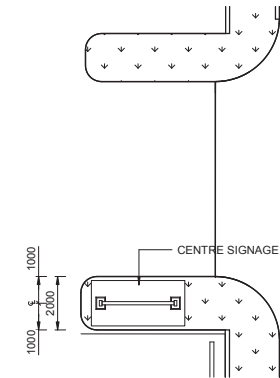


CENTRE SIGN LOCATION PLAN
SCALE 1 : 100

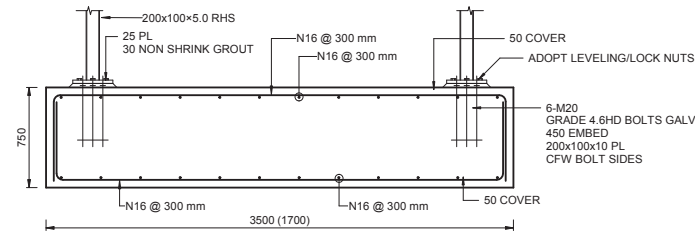


SECTION 3
SCALE 1 : 20

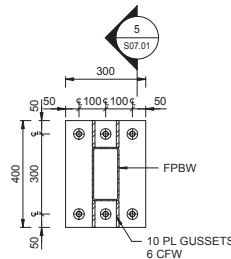

DETAIL 4
SCALE 1 : 10

 

DETAIL 5
SCALE 1 : 10

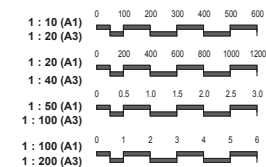

C	SIGN LOCATION REVISED	08/02/19	GB
B	GENERAL REVISION	06/02/19	GB
A	PRELIMINARY ISSUE	05/02/19	GB
No.	REVISION	DATE	DRAWN

HILTON REID CONSULTING

ENGINEERS MANAGERS

SUITE 20, 39 JEAYS STREET, BOWEN HILLS, QLD. 4006
TELEPHONE (07) 3852 6466 FACSIMILE (07) 3852 6499

CLIENT

WILD MINT DRIVE PTY LTD

JOB DISCRIPTION

FLAGSTONE MEDICAL CENTRE
LOT 25004 WILD MINT DRIVE,
FLAGSTONE

DRAWING TITLE

SIGN ELEVATION AND DETAILS

DESIGNED	DRAWN	APPROVED	
HR	GB		
SHEET	PROJECT No.	SHEET No.	REV
A1	2277	S07.01	C