


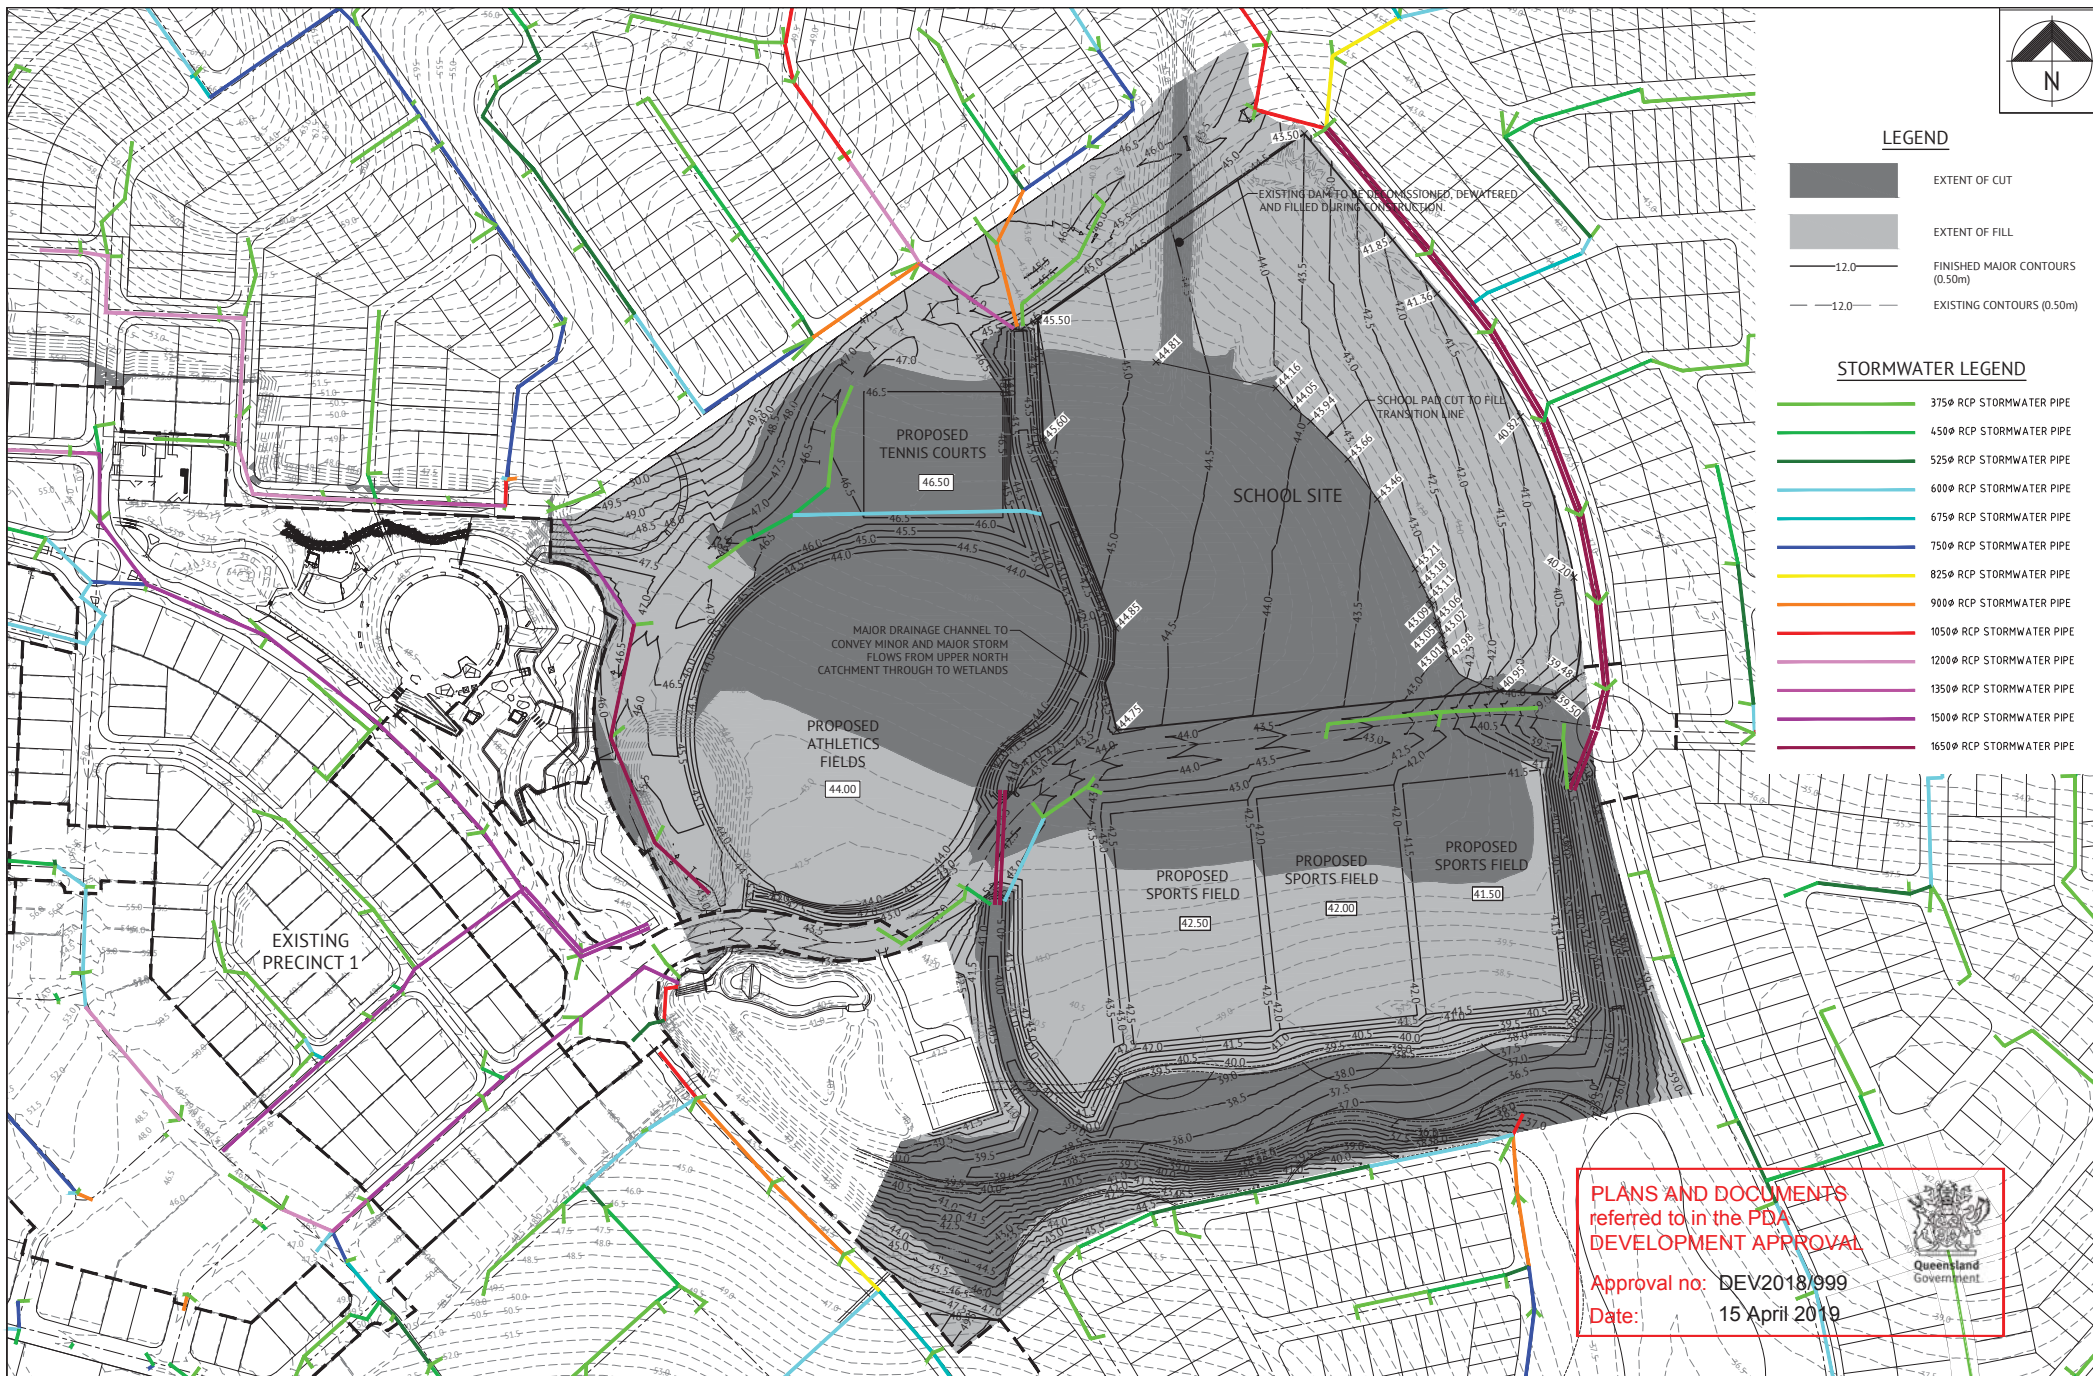


PRELIMINARY - NOT FOR CONSTRUCTION

DATE	REV	DESCRIPTION	REVISIONS	REC	APP
15/10/18	2	AMENDED LAYOUT			
00/00/00	1	PRELIMINARY ISSUE			



BRISBANE OFFICE
LEVEL 1, 100 BRUNSWICK STREET
PO BOX 361
FORTITUDE VALLEY, QLD 4006
PH: (07) 3253 2222
WEB: www.premise.com.au

DESIGNED	MM
CHECKED	JS
PROJECT MANAGER	JS
ENGINEERING CERTIFICATION	
JOSHUA STONE	RPEQ 15187

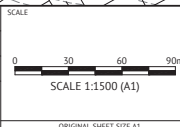

CLIENT	MIRVAC
PROJECT	PROPOSED SUBDIVISION
LOCATION	GREENBANK ROAD, GREENBANK
SHEET TITLE	SPORTS FIELDS AND SCHOOL SITE CONCEPT LEVELS AND DRAINAGE PLAN

MIR016	REV
SKC01	2