
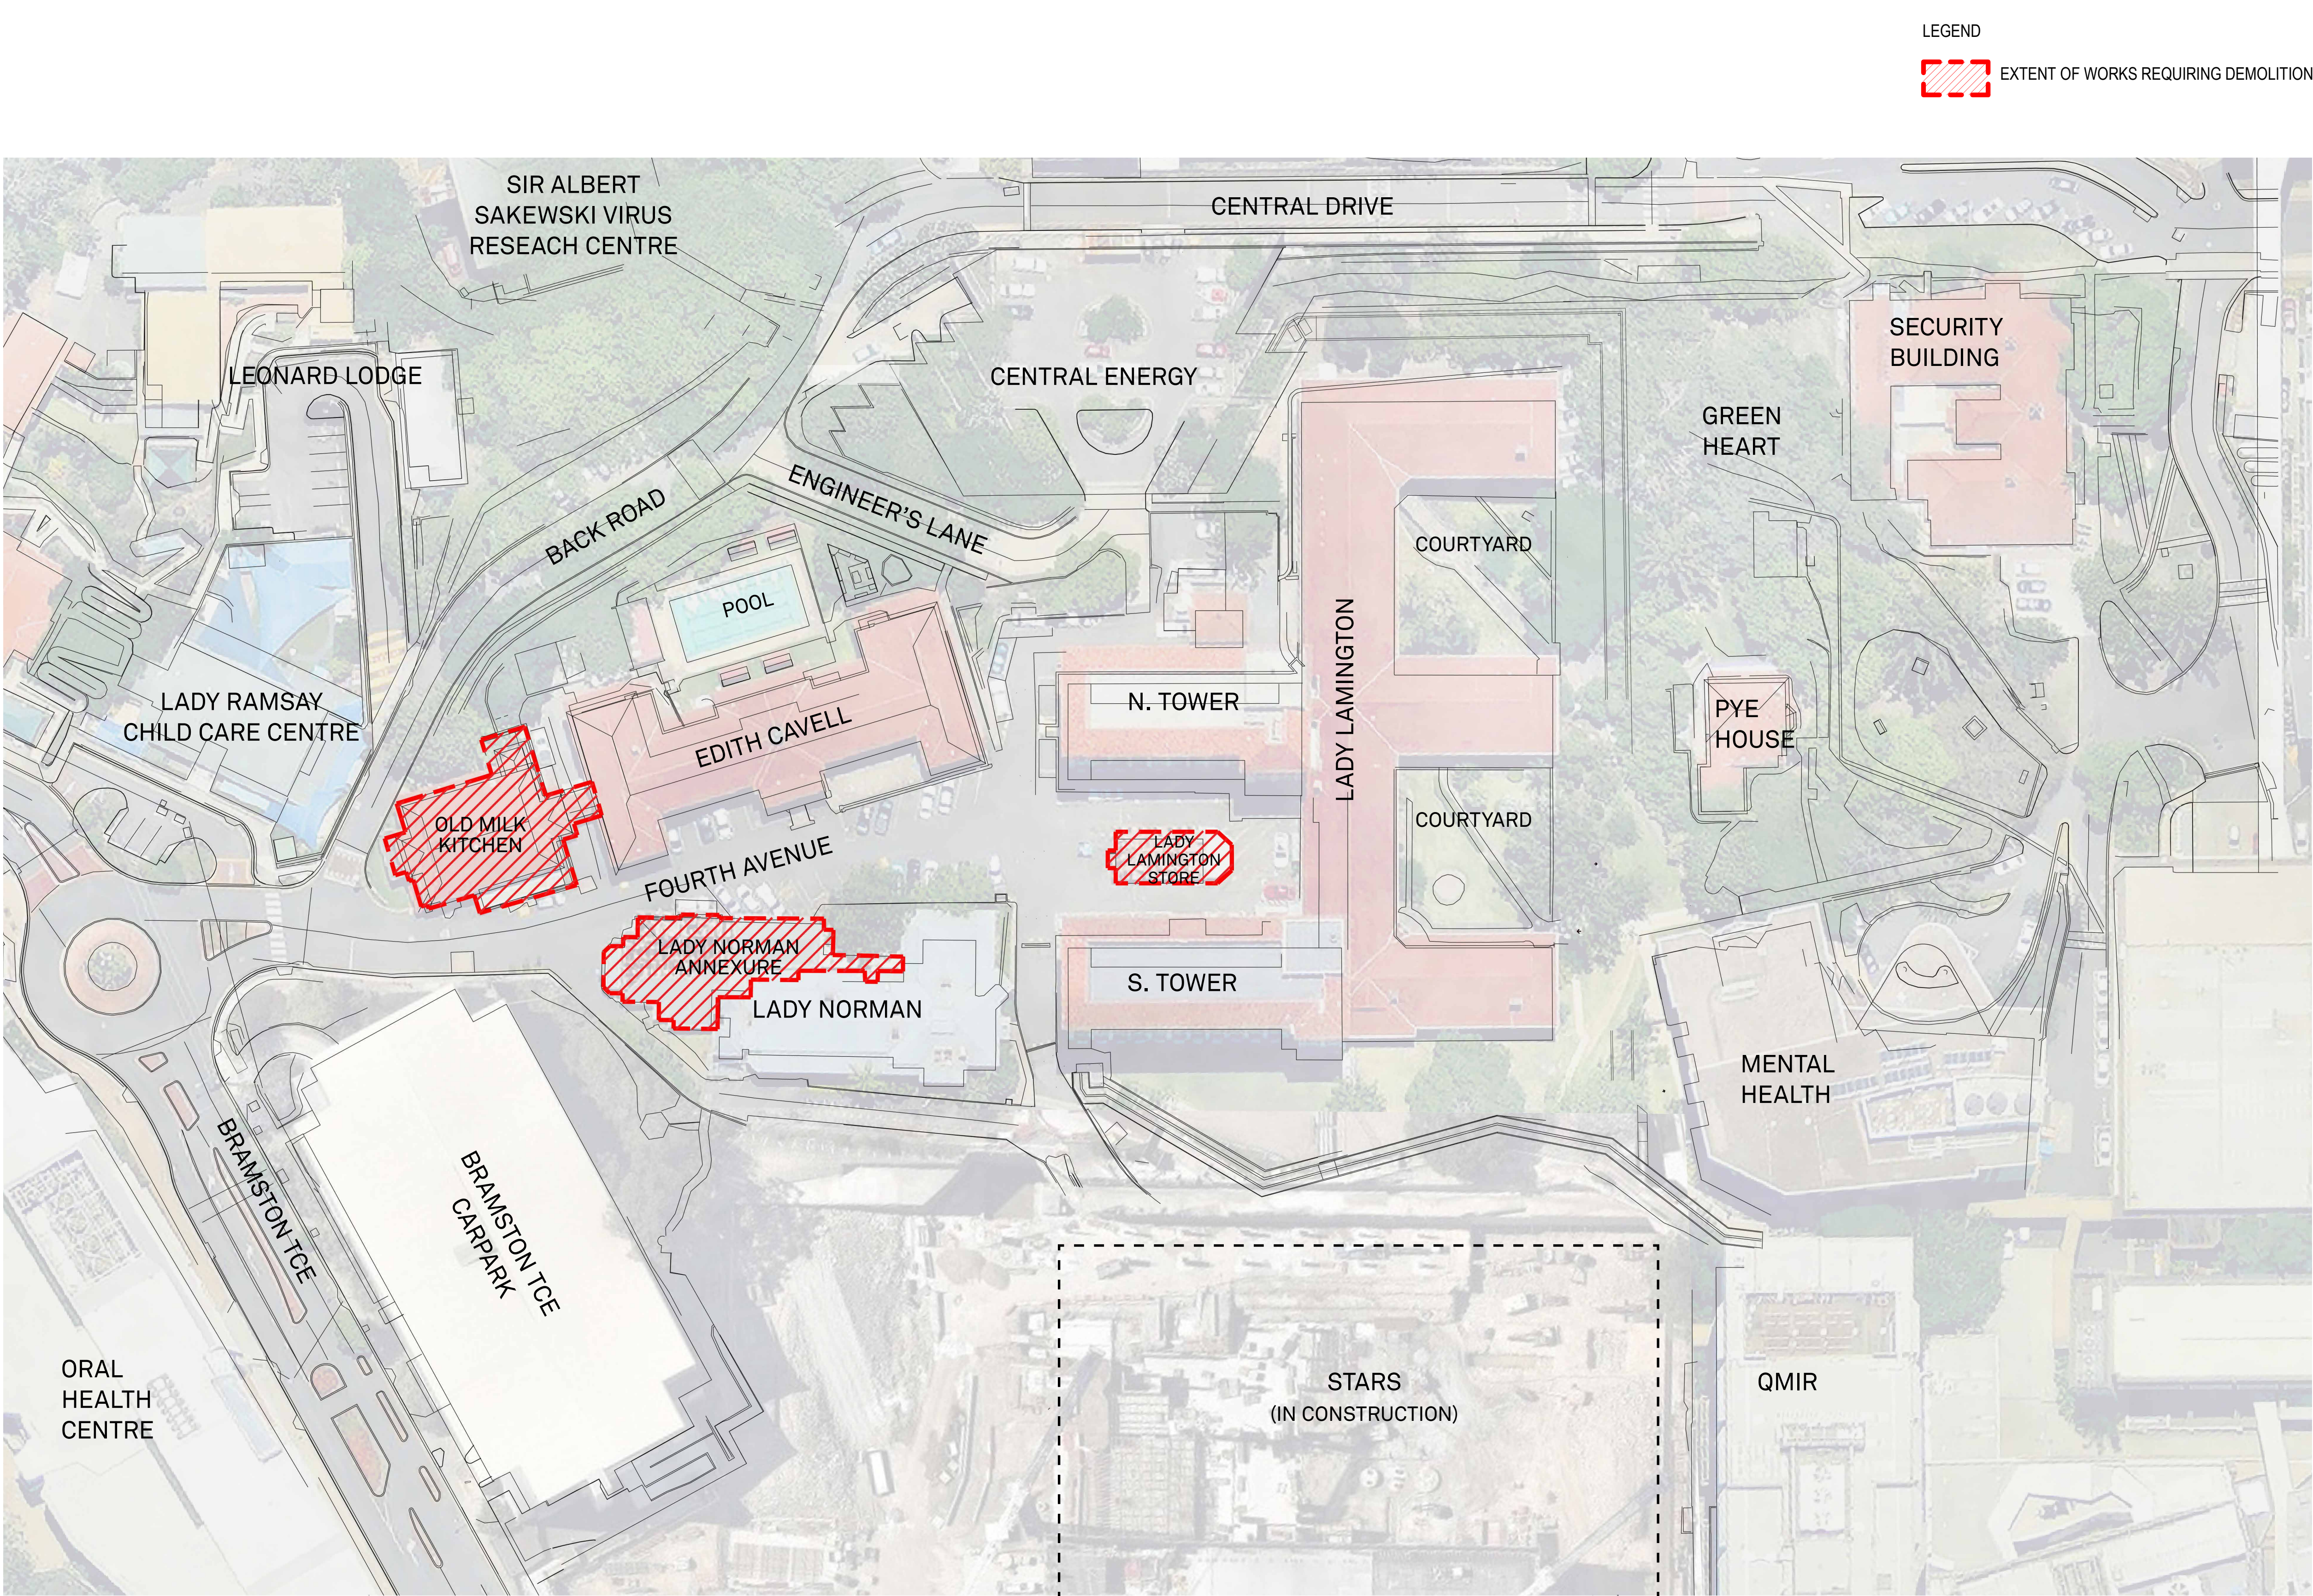


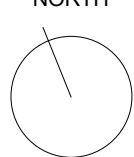

LEGEND

 EXTENT OF WORKS REQUIRING DEMOLITION

REFERENCE MAP

NORTH

NOTES

1. DO NOT SCALE DRAWINGS. WRITTEN DIMENSIONS GOVERN.

2. ALL DIMENSIONS ARE IN MILLIMETRES UNLESS NOTED OTHERWISE.

3. ALL DIMENSIONS SHALL BE VERIFIED ON SITE BEFORE PROCEEDING WITH THE WORK. HASSELL SHALL BE NOTIFIED IN WRITING OF ANY DISCREPANCIES.

4. THIS DRAWING MUST BE READ IN CONJUNCTION WITH ALL RELEVANT CONTRACTS, SPECIFICATIONS AND DRAWINGS.

© COPYRIGHT OF THIS DRAWING IS VESTED IN HASSELL. LTD. 2014 HASSELL. LTD.

THIS DRAWING IS AN UNCONTROLLED COPY. UNLESS NOTED OTHERWISE.

A	DA ISSUE	24/01/19
REV	DESCRIPTION	DATE

CONSULTANT

HASSELL Limited ABN 007 711 435
PODIUM LEVEL, CENTRAL PARK
152-158 ST GEORGE TERRACE
PERTH WA 6000 AUSTRALIA
PERTH@HASSELLSTUDIO.COM
T +61 8 6477 6000 F +61 8 9322 2330

HASSELL

CLIENT



PROJECT

HERITAGE CORE
HERSTON QUARTER
REDEVELOPMENT

DRAWING TITLE

DEMOLITION SITE PLAN

STATUS		
DA ISSUE		
SCALE @ A1	DRAWN	
1 : 500	HSL.	
PROJECT NUMBER	DRAWING NUMBER	REV
012447	D_100	A

NOTE:
EXISTING BRICKS FROM DEMOLITION
WORKS TO BE SALVAGED FOR REUSE IN
HERSTON QUARTER REDEVELOPMENT

PLANS AND DOCUMENTS
referred to in the PDA
DEVELOPMENT APPROVAL

Approval no: DEV2019/1008
Date: 13 May 2019

