



© ARCHITECTS NEALE WINDRESS AND ASSOCIATES PTY. LTD. THESE DESIGNS, DRAWINGS, SPECIFICATIONS AND THE COPYRIGHT THEREOF ARE THE PROPERTY OF NEALE WINDRESS AND ASSOCIATES PTY. LTD. AND MUST NOT BE RETAINED OR USED WITHOUT THE WRITTEN AUTHORITY OF ARCHITECTS NEALE WINDRESS AND ASSOCIATES PTY. LTD. VERIFY ALL DIMENSIONS ON SITE PRIOR TO COMMENCEMENT OF CONSTRUCTION. REFER WRITTEN DIMENSIONS ONLY. DO NOT SCALE DRAWINGS

ORIGINAL SHEET SIZE: A1

| NO | DATE     | DESCRIPTION  |
|----|----------|--------------|
| A  | 29-11-18 | CLIENT ISSUE |

PLANS AND DOCUMENTS referred to in the PDA DEVELOPMENT APPROVAL  
Approval no: DEV2019/1023  
Date: 3 JUNE 2019



CLIENT ISSUE



neale windress  
and associates pty.ltd.  
architects

5 Isabella Street, Tarragindi 4121  
PO Box 343, Annerley Q 4103  
Tel +61 7 3848 4957  
Mobile +61 0438 556 429  
Business: neale@nwarchitects.com  
Web: www.nwarchitects.com

project: PROPOSED STORAGE FACILITY

location: AURA BUSINESS PARK, QUEENSLAND

client: KENNARDS SELF STORAGE

sheet title: COVER SHEET

|   |                |                     |
|---|----------------|---------------------|
| N | DATE: 29-11-18 | SCALE: AS SHOWN     |
|   | DRAWN: Author  | PLOTTED:            |
|   | JOB No: 3714   | DRAWING No: DA-0000 |
|   |                | AMEND: A            |



© ARCHITECTS NEALE WINDRESS AND ASSOCIATES PTY. LTD. THESE DESIGNS, DRAWINGS, SPECIFICATIONS AND THE COPYRIGHT THEREOF ARE THE PROPERTY OF NEALE WINDRESS AND ASSOCIATES PTY. LTD. AND MUST NOT BE RETAINED OR USED WITHOUT THE WRITTEN AUTHORITY OF ARCHITECTS NEALE WINDRESS AND ASSOCIATES PTY. LTD. VERIFY ALL DIMENSIONS ON SITE PRIOR TO COMMENCEMENT OF CONSTRUCTION. REFER WRITTEN DIMENSIONS ONLY. DO NOT SCALE DRAWINGS

ORIGINAL SHEET SIZE: A1

| NO | DATE     | DESCRIPTION      |
|----|----------|------------------|
| A  | 08-02-19 | CLIENT ISSUE     |
| B  | 21-02-19 | GENERAL REVISION |
| C  | 19-03-19 | GENERAL REVISION |
| D  | 01-04-19 | GENERAL REVISION |

REFER CIVIL ENGINEERS DOCS FOR DETAILED LEVELS

PLANS AND DOCUMENTS referred to in the PDA DEVELOPMENT APPROVAL

Approval no: DEV2019/1023  
Date: 3 JUNE 2019

CLIENT ISSUE

5 Isabella Street, Tarragindi 4121  
PO Box 343, Annerley Q 4103  
Tel +61 7 3848 4957  
Mobile +61 0438 556 429  
Business: neale@nwarchitects.com  
Web: www.nwarchitects.com

project: PROPOSED STORAGE FACILITY

location: AURA BUSINESS PARK, QUEENSLAND

client: KENNARDS SELF STORAGE

sheet title: SITE PLAN - STAGE 1

1 SITE PLAN - STAGE 1  
1 : 250

|                |                     |
|----------------|---------------------|
| DATE: 01-04-19 | SCALE: AS SHOWN     |
| DRAWN: Author  | PLOTTED:            |
| JOB No: 3714   | DRAWING No: DA-0002 |
|                | AMEND: D            |



© ARCHITECTS NEALE WINDRESS AND ASSOCIATES PTY. LTD. THESE DESIGNS, DRAWINGS, SPECIFICATIONS AND THE COPYRIGHT THEREOF ARE THE PROPERTY OF NEALE WINDRESS AND ASSOCIATES PTY. LTD. AND MUST NOT BE RETAINED OR USED WITHOUT THE WRITTEN AUTHORITY OF ARCHITECTS NEALE WINDRESS AND ASSOCIATES PTY. LTD. VERIFY ALL DIMENSIONS ON SITE PRIOR TO COMMENCEMENT OF CONSTRUCTION. REFER WRITTEN DIMENSIONS ONLY. DO NOT SCALE DRAWINGS

ORIGINAL SHEET SIZE: A1

| NO | DATE     | DESCRIPTION      |
|----|----------|------------------|
| A  | 08-02-19 | CLIENT ISSUE     |
| B  | 19-02-19 | GENERAL REVISION |
| C  | 21-02-19 | GENERAL REVISION |
| D  | 19-03-19 | GENERAL REVISION |
| E  | 01-04-19 | GENERAL REVISION |

REFER CIVIL ENGINEERS DOCS FOR DETAILED LEVELS

PLANS AND DOCUMENTS referred to in the PDA DEVELOPMENT APPROVAL

Approval no: DEV2019/1023

Date: 3 JUNE 2019



CLIENT ISSUE




5 Isabella Street, Tarragindi 4121  
PO Box 343, Annerley Q 4103  
Tel +61 7 3848 4957  
Mobile +61 0438 556 429  
Business: neale@nwarchitects.com  
Web: www.nwarchitects.com

project: PROPOSED STORAGE FACILITY

location: AURA BUSINESS PARK, QUEENSLAND

client: KENNARDS SELF STORAGE

sheet title: SITE PLAN - STAGE 1 AND 2

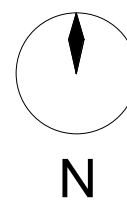

N

|                |                     |          |
|----------------|---------------------|----------|
| DATE: 01-04-19 | SCALE: AS SHOWN     |          |
| DRAWN: CAS     | PLOTTED:            |          |
| JOB No: 3714   | DRAWING No: DA-0003 | AMEND: E |


1 SITE PLAN - STAGE 1 AND 2  
1 : 250

**RP Description**  
Lot 1059 & 1060 on RP????  
Parish of ????  
County of ????  
Total Site Area: 1.075ha

LANDSCAPE REQUIRED= 10750x10%= 1075 sq.m  
LANDSCAPE PROVIDE= 1127 sq.m (10.5%)

UNIT COLOUR LEGEND

- 1.5 x 1.5m
- 1.5 x 3.0m
- 1.5 x 4.5m
- 3.0 x 1.5m
- 3.0 x 3.0m
- 3.0 x 4.5m
- 3.0 x 6.0m
- 3.0 x 7.5m
- 4.5 x 4.5m
- 4.5 x 6.0m
- ATYPICAL 3.0 x 6.3m
- ATYPICAL 3.0 x 6.5m
- ATYPICAL 3.0 x 6.7m
- ATYPICAL 3.0 x 6.9m
- ATYPICAL 3.0 x 7.3m
- ATYPICAL 3.8 x 1.5m
- ATYPICAL 3.8 x 6.0m
- ATYPICAL 4.5 x 4.0m
- ATYPICAL 4.5 x 4.2m
- COMPANY STORAGE

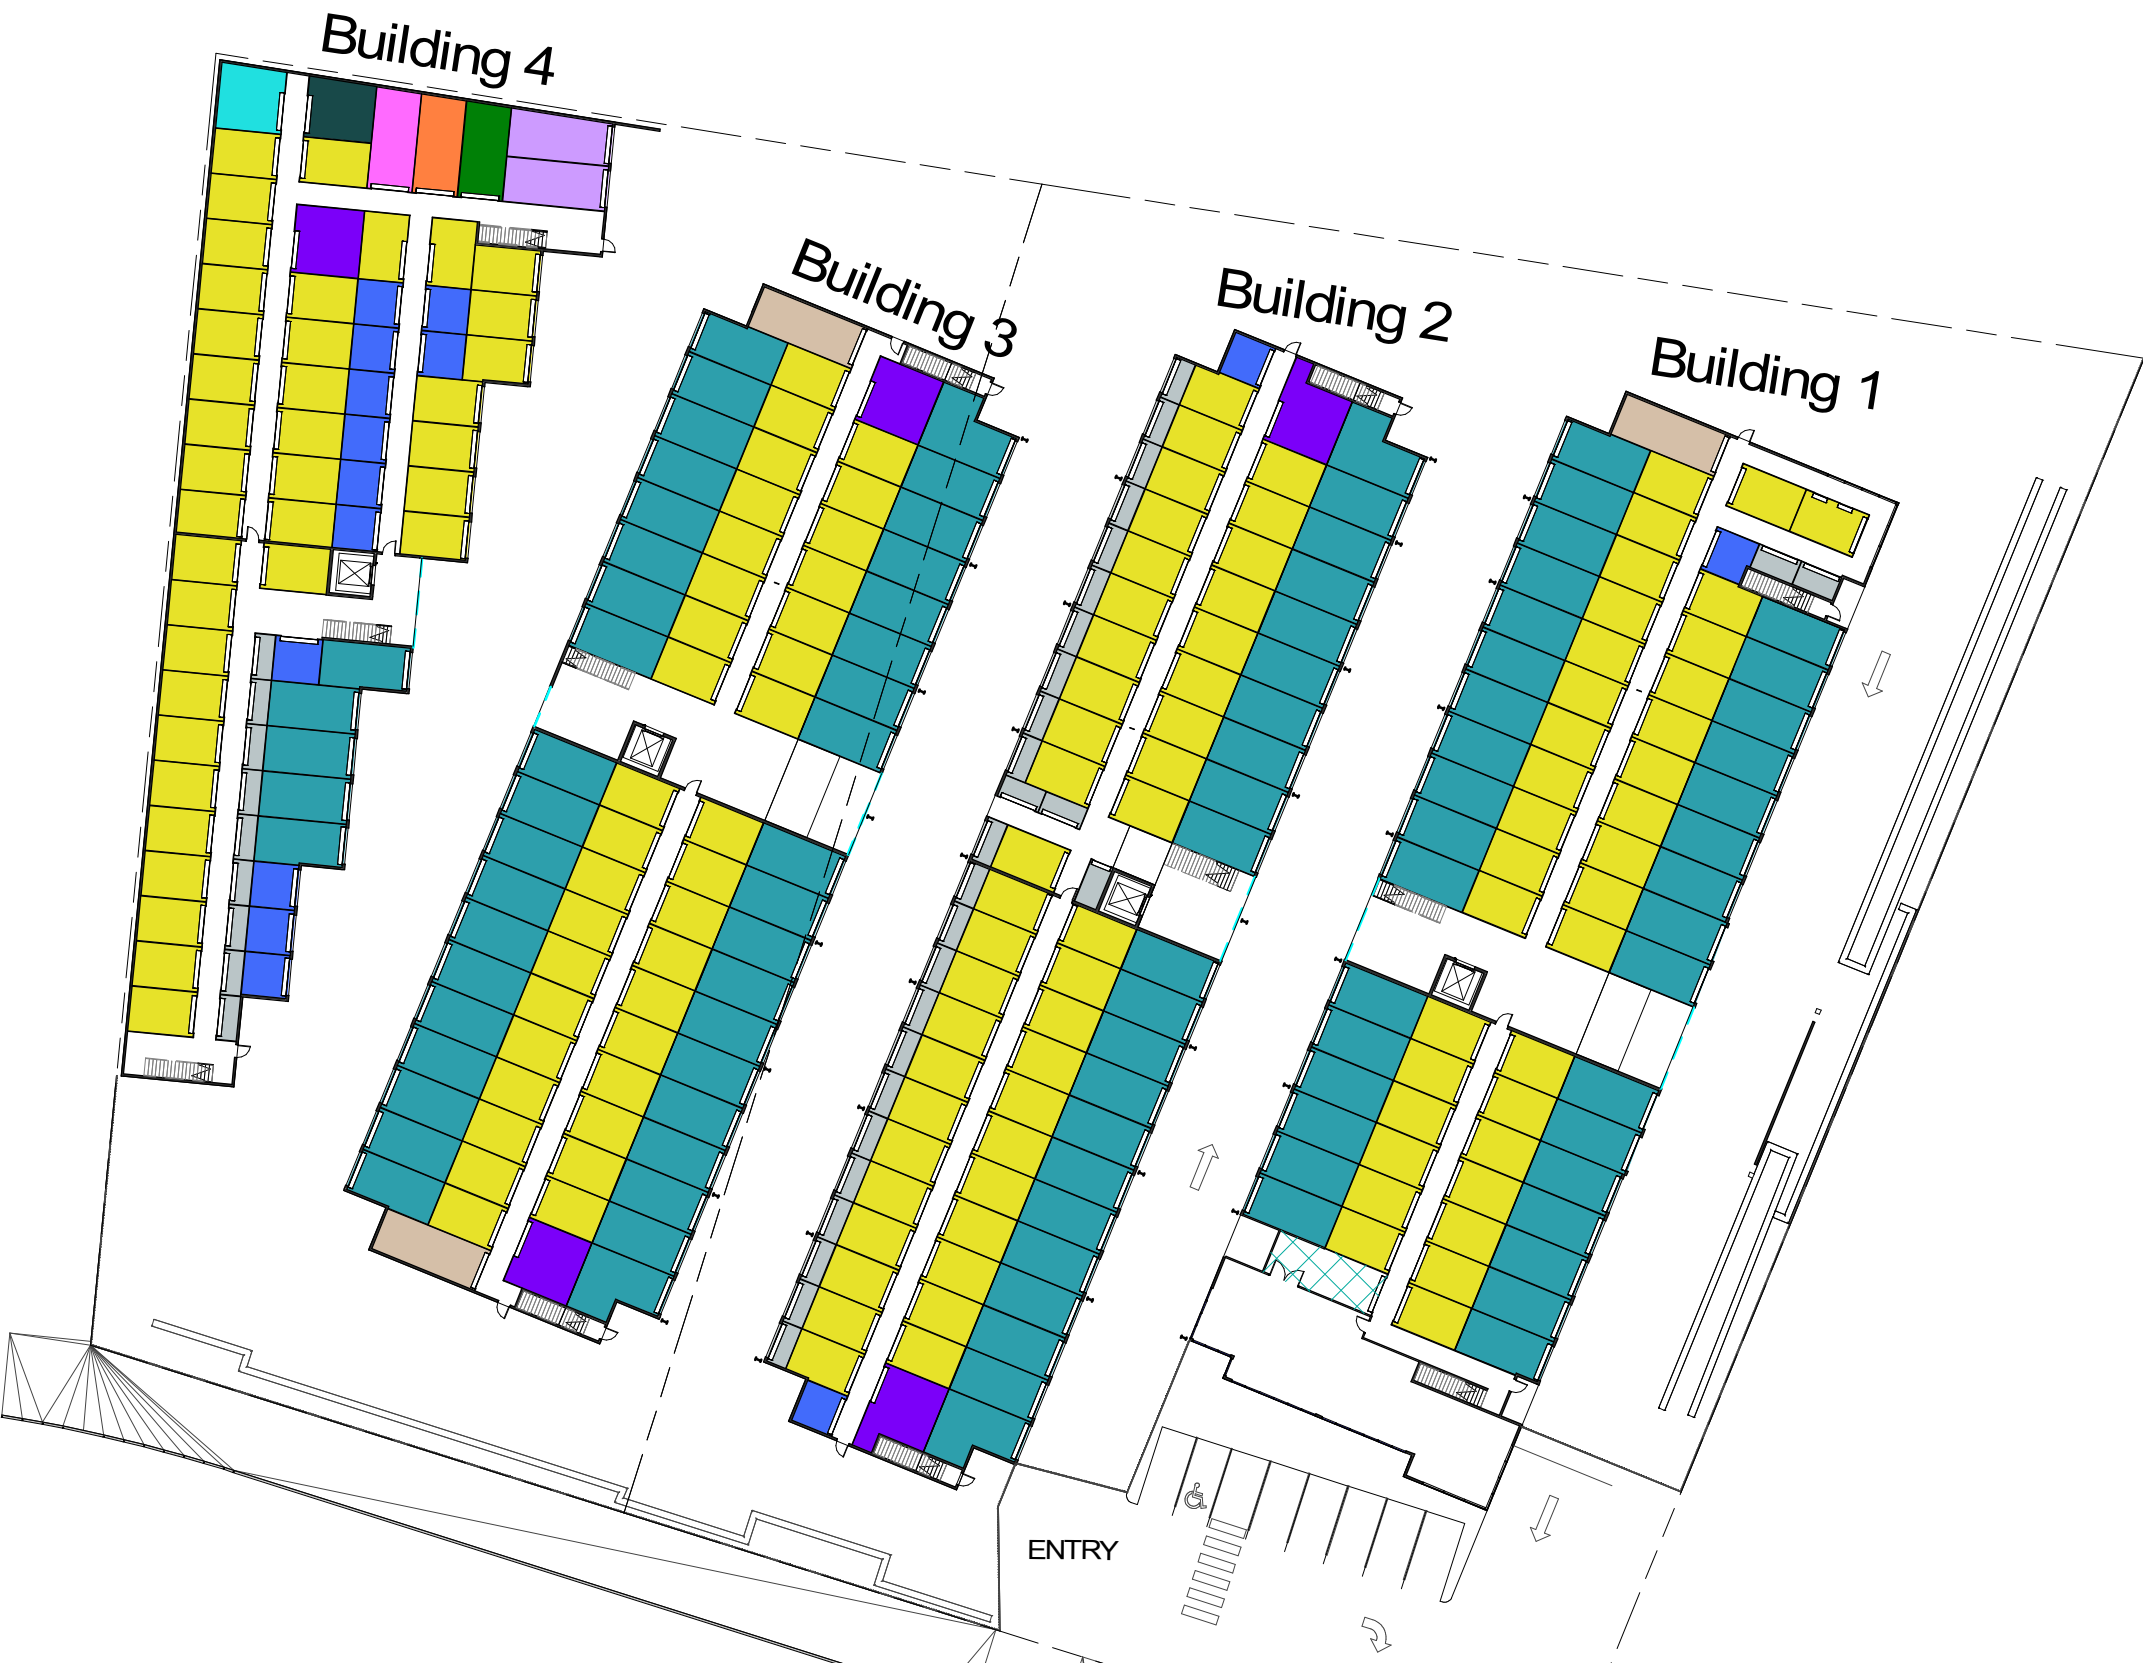


1 UNIT FLOOR PLAN - LOWER  
1 : 500

| UNIT SCHEDULE |     |
|---------------|-----|
| Name          | No. |

|                       |    |
|-----------------------|----|
| BUILDING 1            |    |
| Level G               |    |
| COMPANY STORE         |    |
| COMPANY STORAGE       | 1  |
| COMPANY STORE: 1      |    |
| DRIVEWAY UNIT         |    |
| 3.0 x 4.5m            | 2  |
| 3.0 x 6.0m            | 33 |
| DRIVEWAY UNIT: 35     |    |
| GROUND FLOOR UNIT     |    |
| 3.0 x 1.5m            | 2  |
| 3.0 x 3.0m            | 1  |
| 3.0 x 4.5m            | 33 |
| 3.0 x 7.5m            | 1  |
| GROUND FLOOR UNIT: 37 |    |
| Level 1               |    |
| TYPICAL UNIT          |    |
| 1.5 x 1.5m            | 8  |
| 1.5 x 3.0m            | 7  |
| 1.5 x 4.5m            | 1  |
| 3.0 x 3.0m            | 6  |
| 3.0 x 4.5m            | 57 |
| 3.0 x 6.0m            | 17 |
| 4.5 x 4.5m            | 1  |
| TYPICAL UNIT: 97      |    |
| Not Placed            |    |
| GROUND FLOOR UNIT     |    |

| UNIT SCHEDULE |     |
|---------------|-----|
| Name          | No. |

|                       |    |
|-----------------------|----|
| 3.0 x 4.5m            | 1  |
| GROUND FLOOR UNIT: 1  |    |
| BUILDING 1: 171       |    |
| BUILDING 2            |    |
| Level G               |    |
| DRIVEWAY UNIT         |    |
| 3.0 x 1.5m            | 23 |
| 3.0 x 4.5m            | 1  |
| 3.0 x 6.0m            | 22 |
| DRIVEWAY UNIT: 46     |    |
| GROUND FLOOR UNIT     |    |
| 3.0 x 1.5m            | 3  |
| 3.0 x 3.0m            | 2  |
| 3.0 x 4.5m            | 42 |
| 4.5 x 4.5m            | 2  |
| GROUND FLOOR UNIT: 49 |    |
| Level 1               |    |
| TYPICAL UNIT          |    |
| 1.5 x 1.5m            | 2  |
| 3.0 x 1.5m            | 3  |
| 3.0 x 3.0m            | 44 |

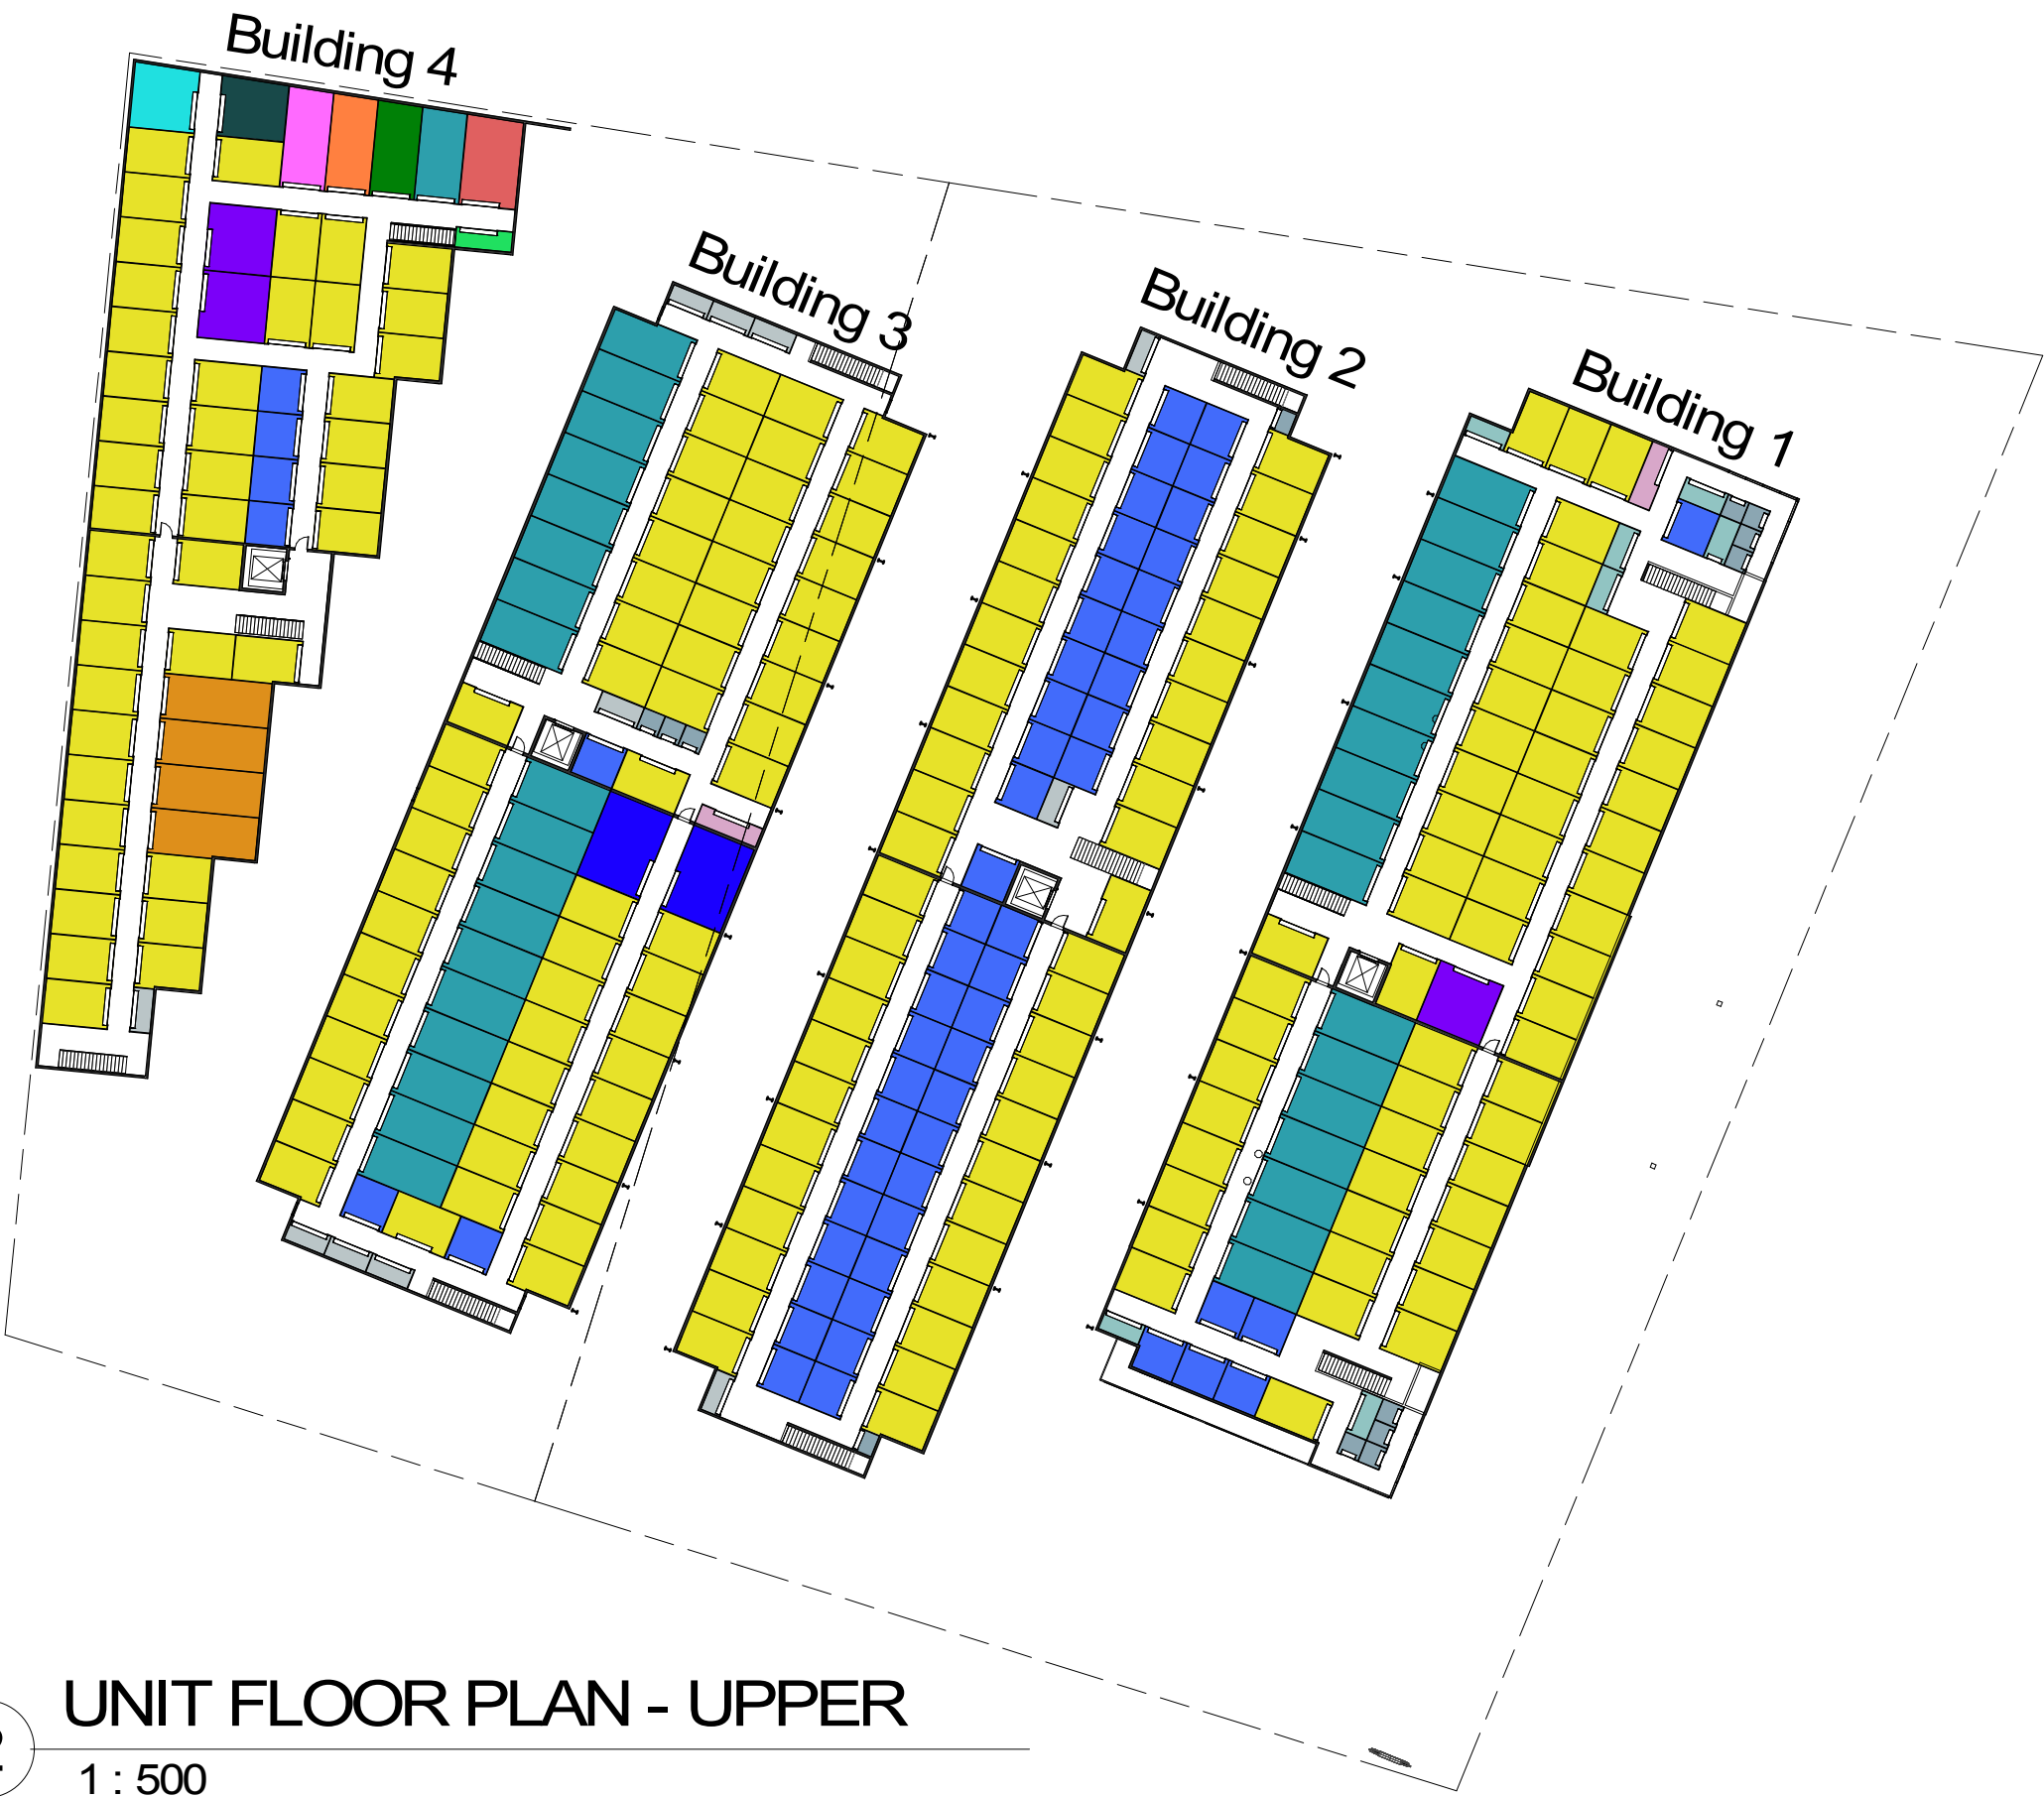

2 UNIT FLOOR PLAN - UPPER  
1 : 500

| UNIT SCHEDULE |     |
|---------------|-----|
| Name          | No. |

|                       |    |
|-----------------------|----|
| 3.0 x 4.5m            | 47 |
| TYPICAL UNIT: 96      |    |
| BUILDING 2: 191       |    |
| BUILDING 3            |    |
| Level G               |    |
| DRIVEWAY UNIT         |    |
| 3.0 x 6.0m            | 38 |
| DRIVEWAY UNIT: 38     |    |
| GROUND FLOOR UNIT     |    |
| 3.0 x 4.5m            | 36 |
| 3.0 x 7.5m            | 2  |
| 4.5 x 4.5m            | 2  |
| GROUND FLOOR UNIT: 40 |    |
| Level 1               |    |
| TYPICAL UNIT          |    |
| 1.5 x 1.5m            | 3  |
| 1.5 x 4.5m            | 1  |
| 3.0 x 1.5m            | 7  |
| 3.0 x 3.0m            | 3  |
| 3.0 x 4.5m            | 56 |
| 3.0 x 6.0m            | 18 |

| UNIT SCHEDULE |     |
|---------------|-----|
| Name          | No. |

|                               |    |
|-------------------------------|----|
| 4.5 x 6.0m                    | 2  |
| TYPICAL UNIT: 90              |    |
| BUILDING 3: 168               |    |
| BUILDING 4                    |    |
| Level G                       |    |
| ATYPICAL DRIVEWAY UNIT        |    |
| ATYPICAL 3.0 x 6.9m           | 2  |
| ATYPICAL DRIVEWAY UNIT: 2     |    |
| ATYPICAL GROUND FLOOR UNIT    |    |
| ATYPICAL 3.0 x 6.3m           | 1  |
| ATYPICAL 3.0 x 6.5m           | 1  |
| ATYPICAL 3.0 x 6.7m           | 1  |
| ATYPICAL 4.5 x 4.0m           | 1  |
| ATYPICAL 4.5 x 4.2m           | 1  |
| ATYPICAL GROUND FLOOR UNIT: 5 |    |
| DRIVEWAY UNIT                 |    |
| 3.0 x 3.0m                    | 3  |
| 3.0 x 4.5m                    | 7  |
| 3.0 x 6.0m                    | 5  |
| DRIVEWAY UNIT: 15             |    |
| GROUND FLOOR UNIT             |    |
| 3.0 x 1.5m                    | 9  |
| 3.0 x 3.0m                    | 9  |
| 3.0 x 4.5m                    | 30 |
| 4.5 x 4.5m                    | 1  |
| GROUND FLOOR UNIT: 49         |    |
| Level 1                       |    |
| ATYPICAL UNIT                 |    |
| ATYPICAL 3.0 x 6.3m           | 1  |
| ATYPICAL 3.0 x 6.5m           | 1  |
| ATYPICAL 3.0 x 6.7m           | 1  |
| ATYPICAL 3.0 x 7.3m           | 4  |
| ATYPICAL 3.8 x 1.5m           | 1  |
| ATYPICAL 3.8 x 6.0m           | 1  |
| ATYPICAL 4.5 x 4.0m           | 1  |
| ATYPICAL 4.5 x 4.2m           | 1  |
| ATYPICAL UNIT: 11             |    |
| TYPICAL UNIT                  |    |
| 3.0 x 1.5m                    | 1  |
| 3.0 x 3.0m                    | 4  |
| 3.0 x 4.5m                    | 42 |
| 3.0 x 6.0m                    | 1  |
| 4.5 x 4.5m                    | 2  |
| TYPICAL UNIT: 50              |    |
| BUILDING 4: 132               |    |
| Grand total: 662              |    |

© ARCHITECTS NEALE WINDRESS AND ASSOCIATES PTY. LTD. THESE DESIGNS, DRAWINGS, SPECIFICATIONS AND THE COPYRIGHT THEREOF ARE THE PROPERTY OF NEALE WINDRESS AND ASSOCIATES PTY. LTD. AND MUST NOT BE RETAINED OR USED WITHOUT THE WRITTEN AUTHORITY OF ARCHITECTS NEALE WINDRESS AND ASSOCIATES PTY. LTD. VERIFY ALL DIMENSIONS ON SITE PRIOR TO COMMENCEMENT OF CONSTRUCTION. REFER WRITTEN DIMENSIONS ONLY. DO NOT SCALE DRAWINGS

ORIGINAL SHEET SIZE: A1

| NO | DATE     | DESCRIPTION      |
|----|----------|------------------|
| A  | 08-02-19 | CLIENT ISSUE     |
| B  | 21-02-19 | GENERAL REVISION |
| C  | 19-03-19 | GENERAL REVISION |

PLANS AND DOCUMENTS referred to in the PDA DEVELOPMENT APPROVAL  
Approval no: DEV2019/1023  
Date: 3 JUNE 2019



CLIENT ISSUE

5 Isabella Street, Tarragindi 4121  
PO Box 343, Annerley Q 4103  
Tel +61 7 3848 4957  
Mobile +61 0438 556 429  
Business: neale@nwarchitects.com  
Web: www.nwarchitects.com

project: PROPOSED STORAGE FACILITY  
location: AURA BUSINESS PARK, QUEENSLAND  
client: KENNARDS SELF STORAGE

sheet title: UNIT PLANS

|                |                     |
|----------------|---------------------|
| DATE: 19-03-19 | SCALE: AS SHOWN     |
| DRAWN: Author  | PLOTTED:            |
| JOB No: 3714   | DRAWING No: DA-0005 |
|                | AMEND: C            |

ORIGINAL SHEET SIZE: A1

| NO | DATE     | DESCRIPTION       |
|----|----------|-------------------|
| A  | 12-11-18 | PRELIMINARY ISSUE |
| B  | 16-11-18 | GENERAL REVISION  |
| C  | 20-11-18 | CLIENT ISSUE      |
| D  | 29-11-18 | CLIENT ISSUE      |
| E  | 06-12-18 | CLIENT ISSUE      |
| F  | 19-03-19 | GENERAL REVISION  |

PLANS AND DOCUMENTS referred to in the PDA DEVELOPMENT APPROVAL  
Approval no: DEV2019/1023  
Date: 3 JUNE 2019



CLIENT ISSUE

**neale windress and associates pty.ltd. architects**  
5 Isabella Street, Tarragindi 4121  
PO Box 343, Annerley Q. 4103  
Tel +61 7 3848 4957  
Mobile +61 0438 556 429  
Business: neale@nwarchitects.com  
Web: www.nwarchitects.com

project: PROPOSED STORAGE FACILITY

location: AURA BUSINESS PARK, QUEENSLAND

client: KENNARDS SELF STORAGE

sheet title: OVERALL ELEVATIONS

| DATE    | 19-03-19 | SCALE       | AS SHOWN |
|---------|----------|-------------|----------|
| DRAWN   | CAS      | PLOTTED     |          |
| JOB No. | 3714     | DRAWING No. | DA-0010  |
|         |          | AMEND.      | F        |



**BUILDING 4 SOUTH ELEVATION**

1 1 : 200



**EAST ELEVATION**


2 1 : 200

BUILDING 1



**NORTH ELEVATION**


3 1 : 200

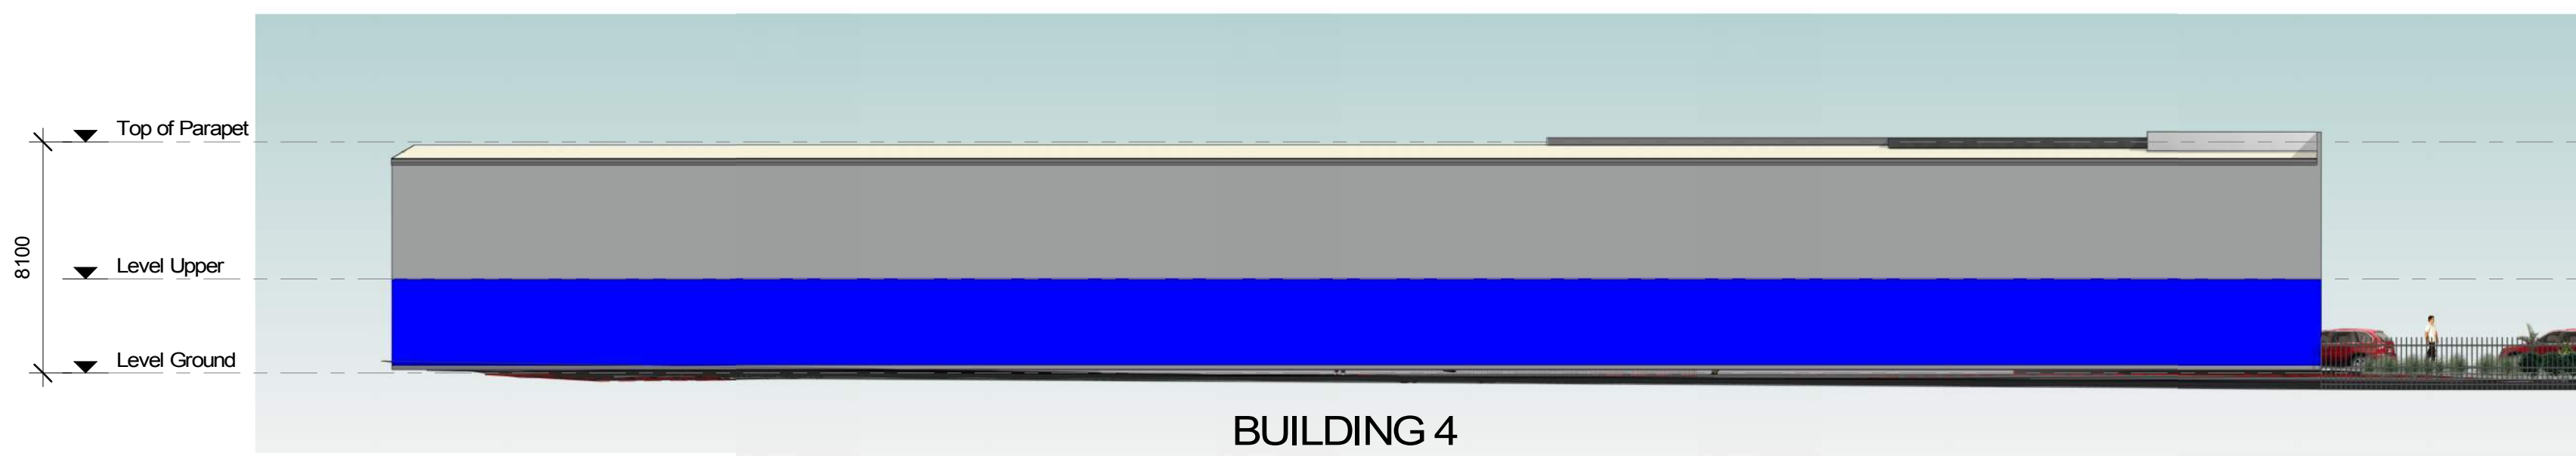

**WEST ELEVATION**


4 1 : 200

BUILDING 4

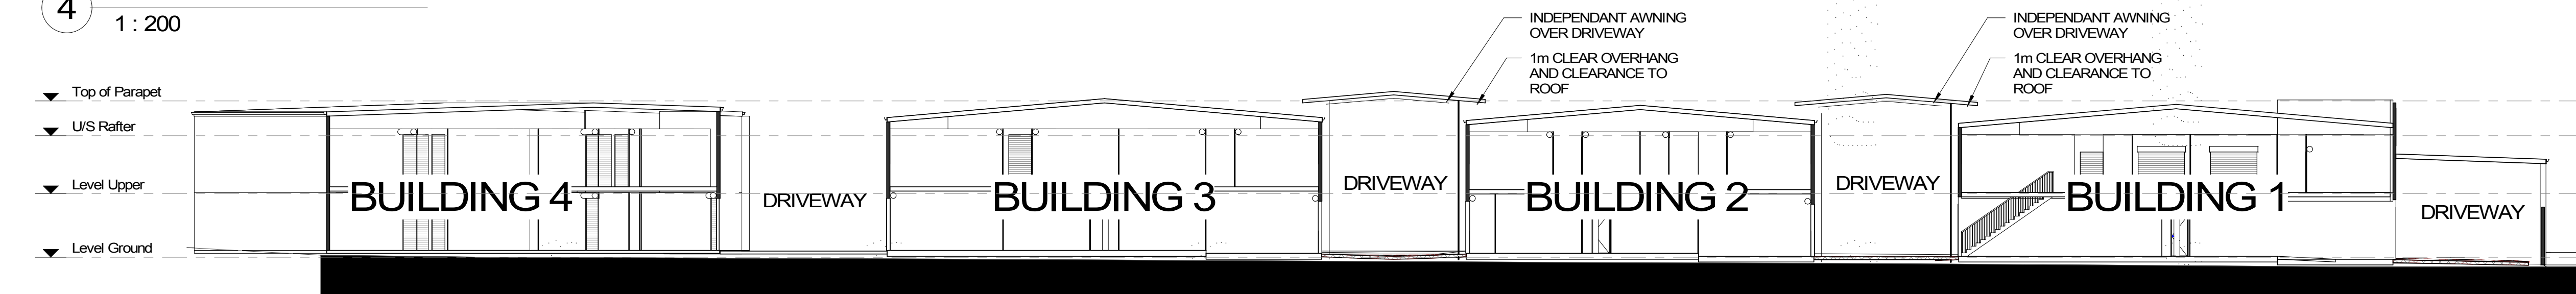


**SITE SECTION**

5 1 : 200

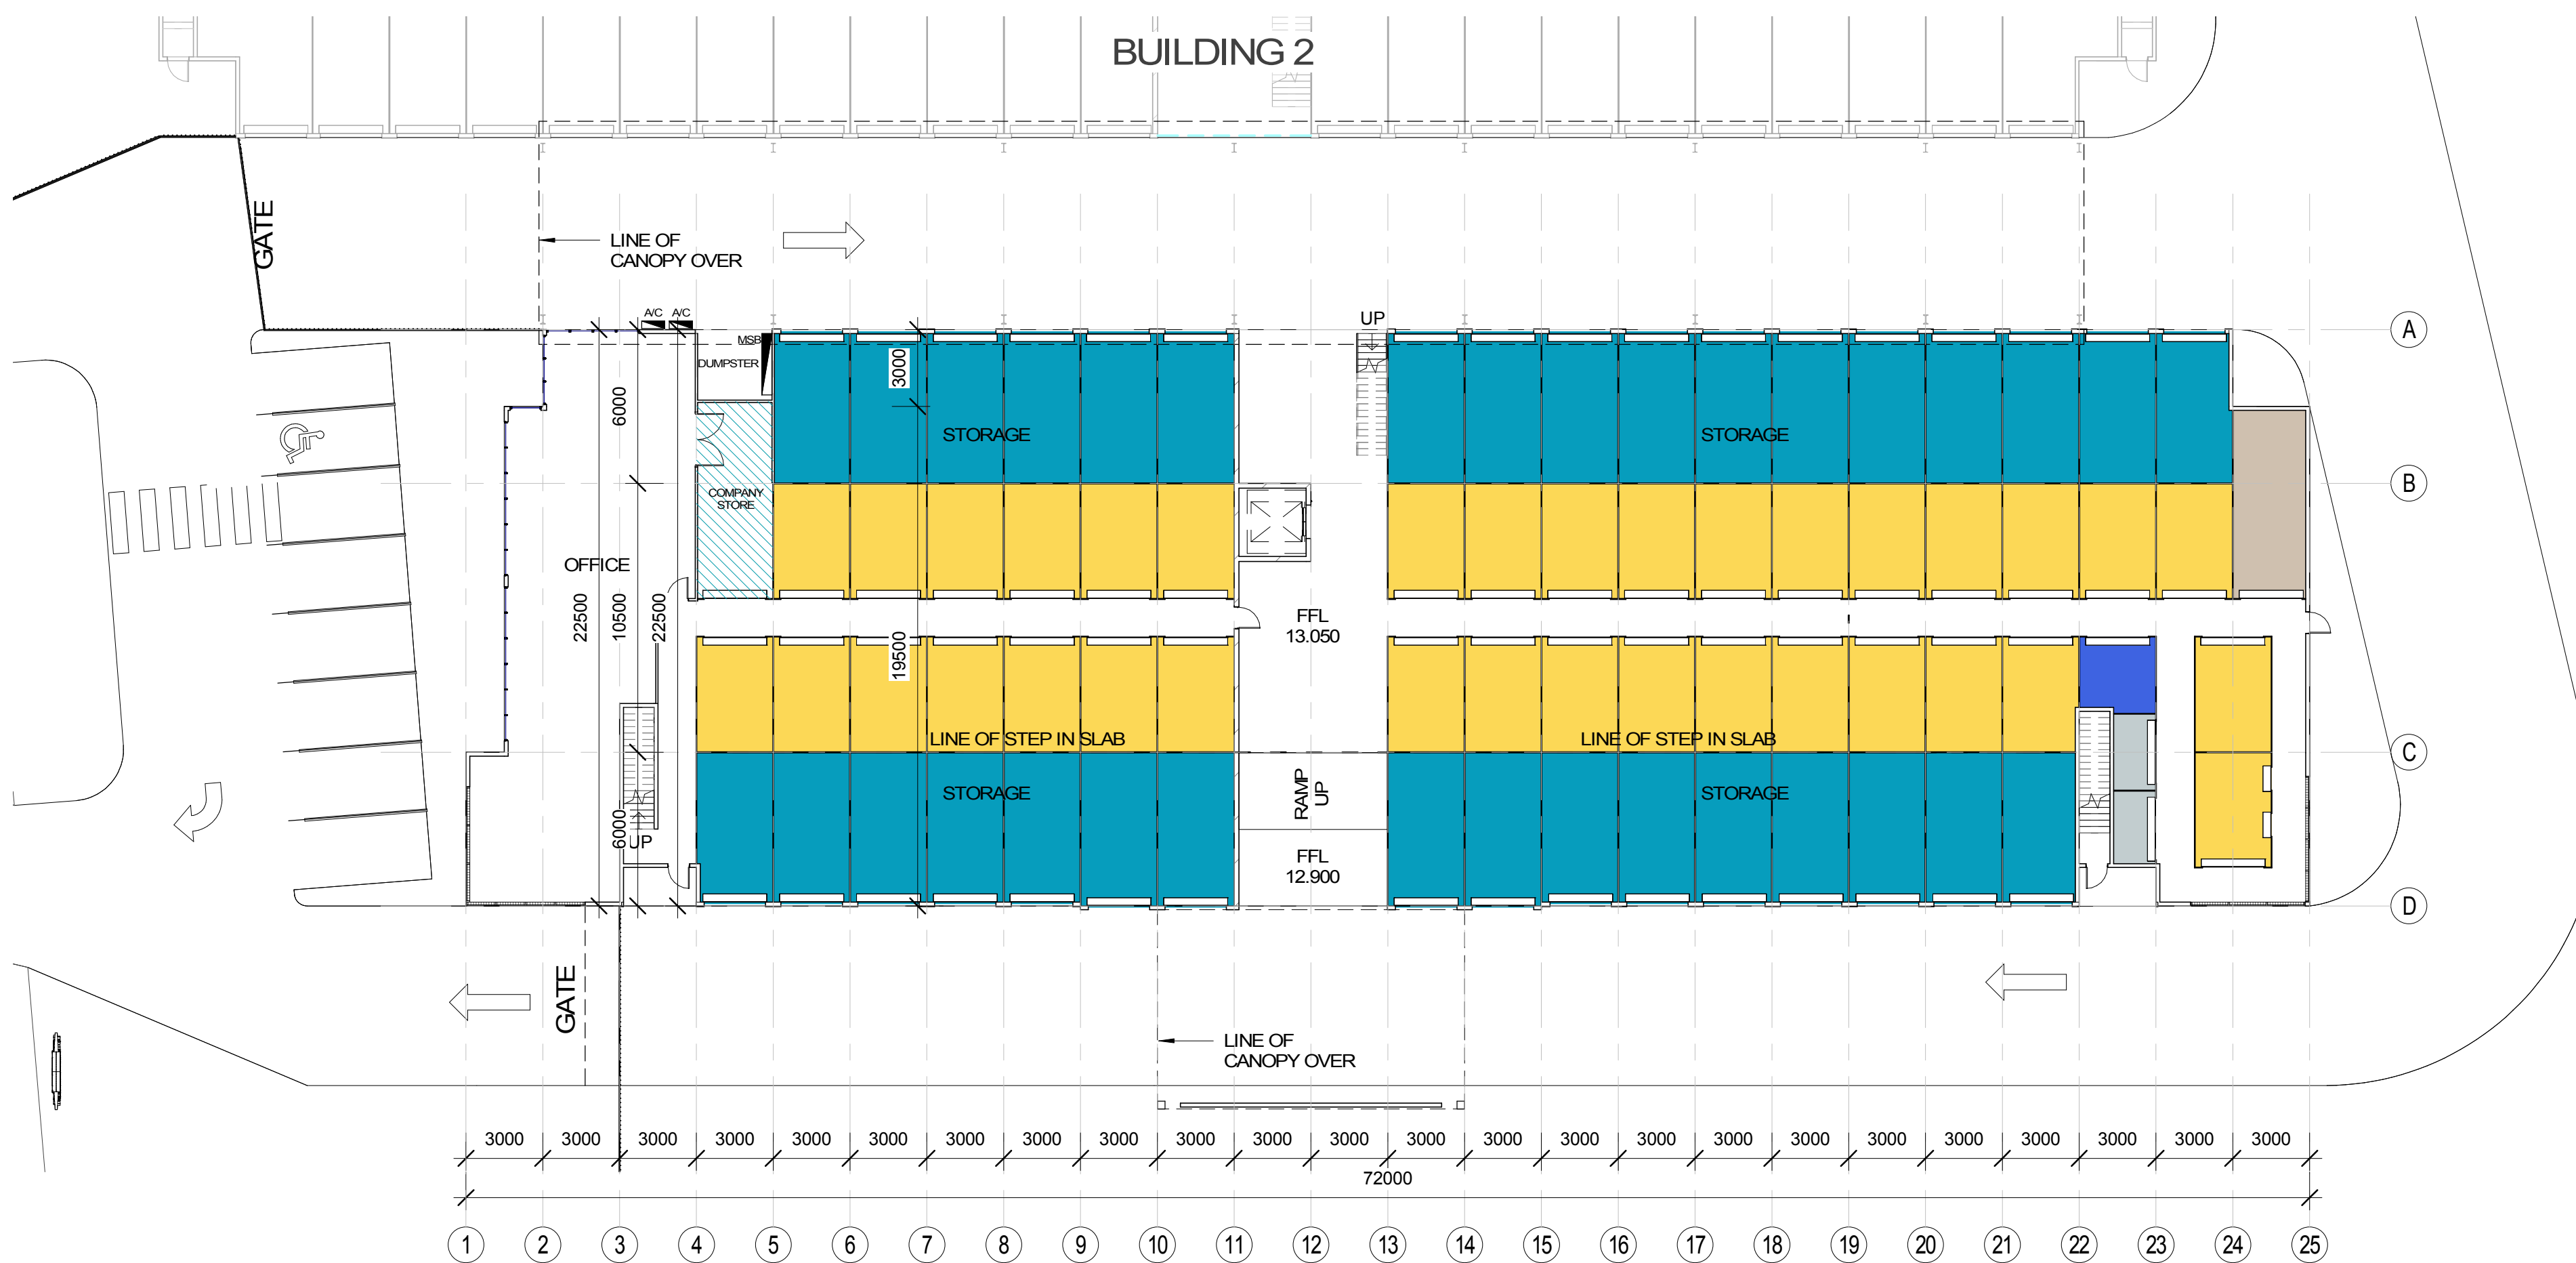

1 BUILDING 1 - LOWER - FLOOR PLAN  
1 : 200

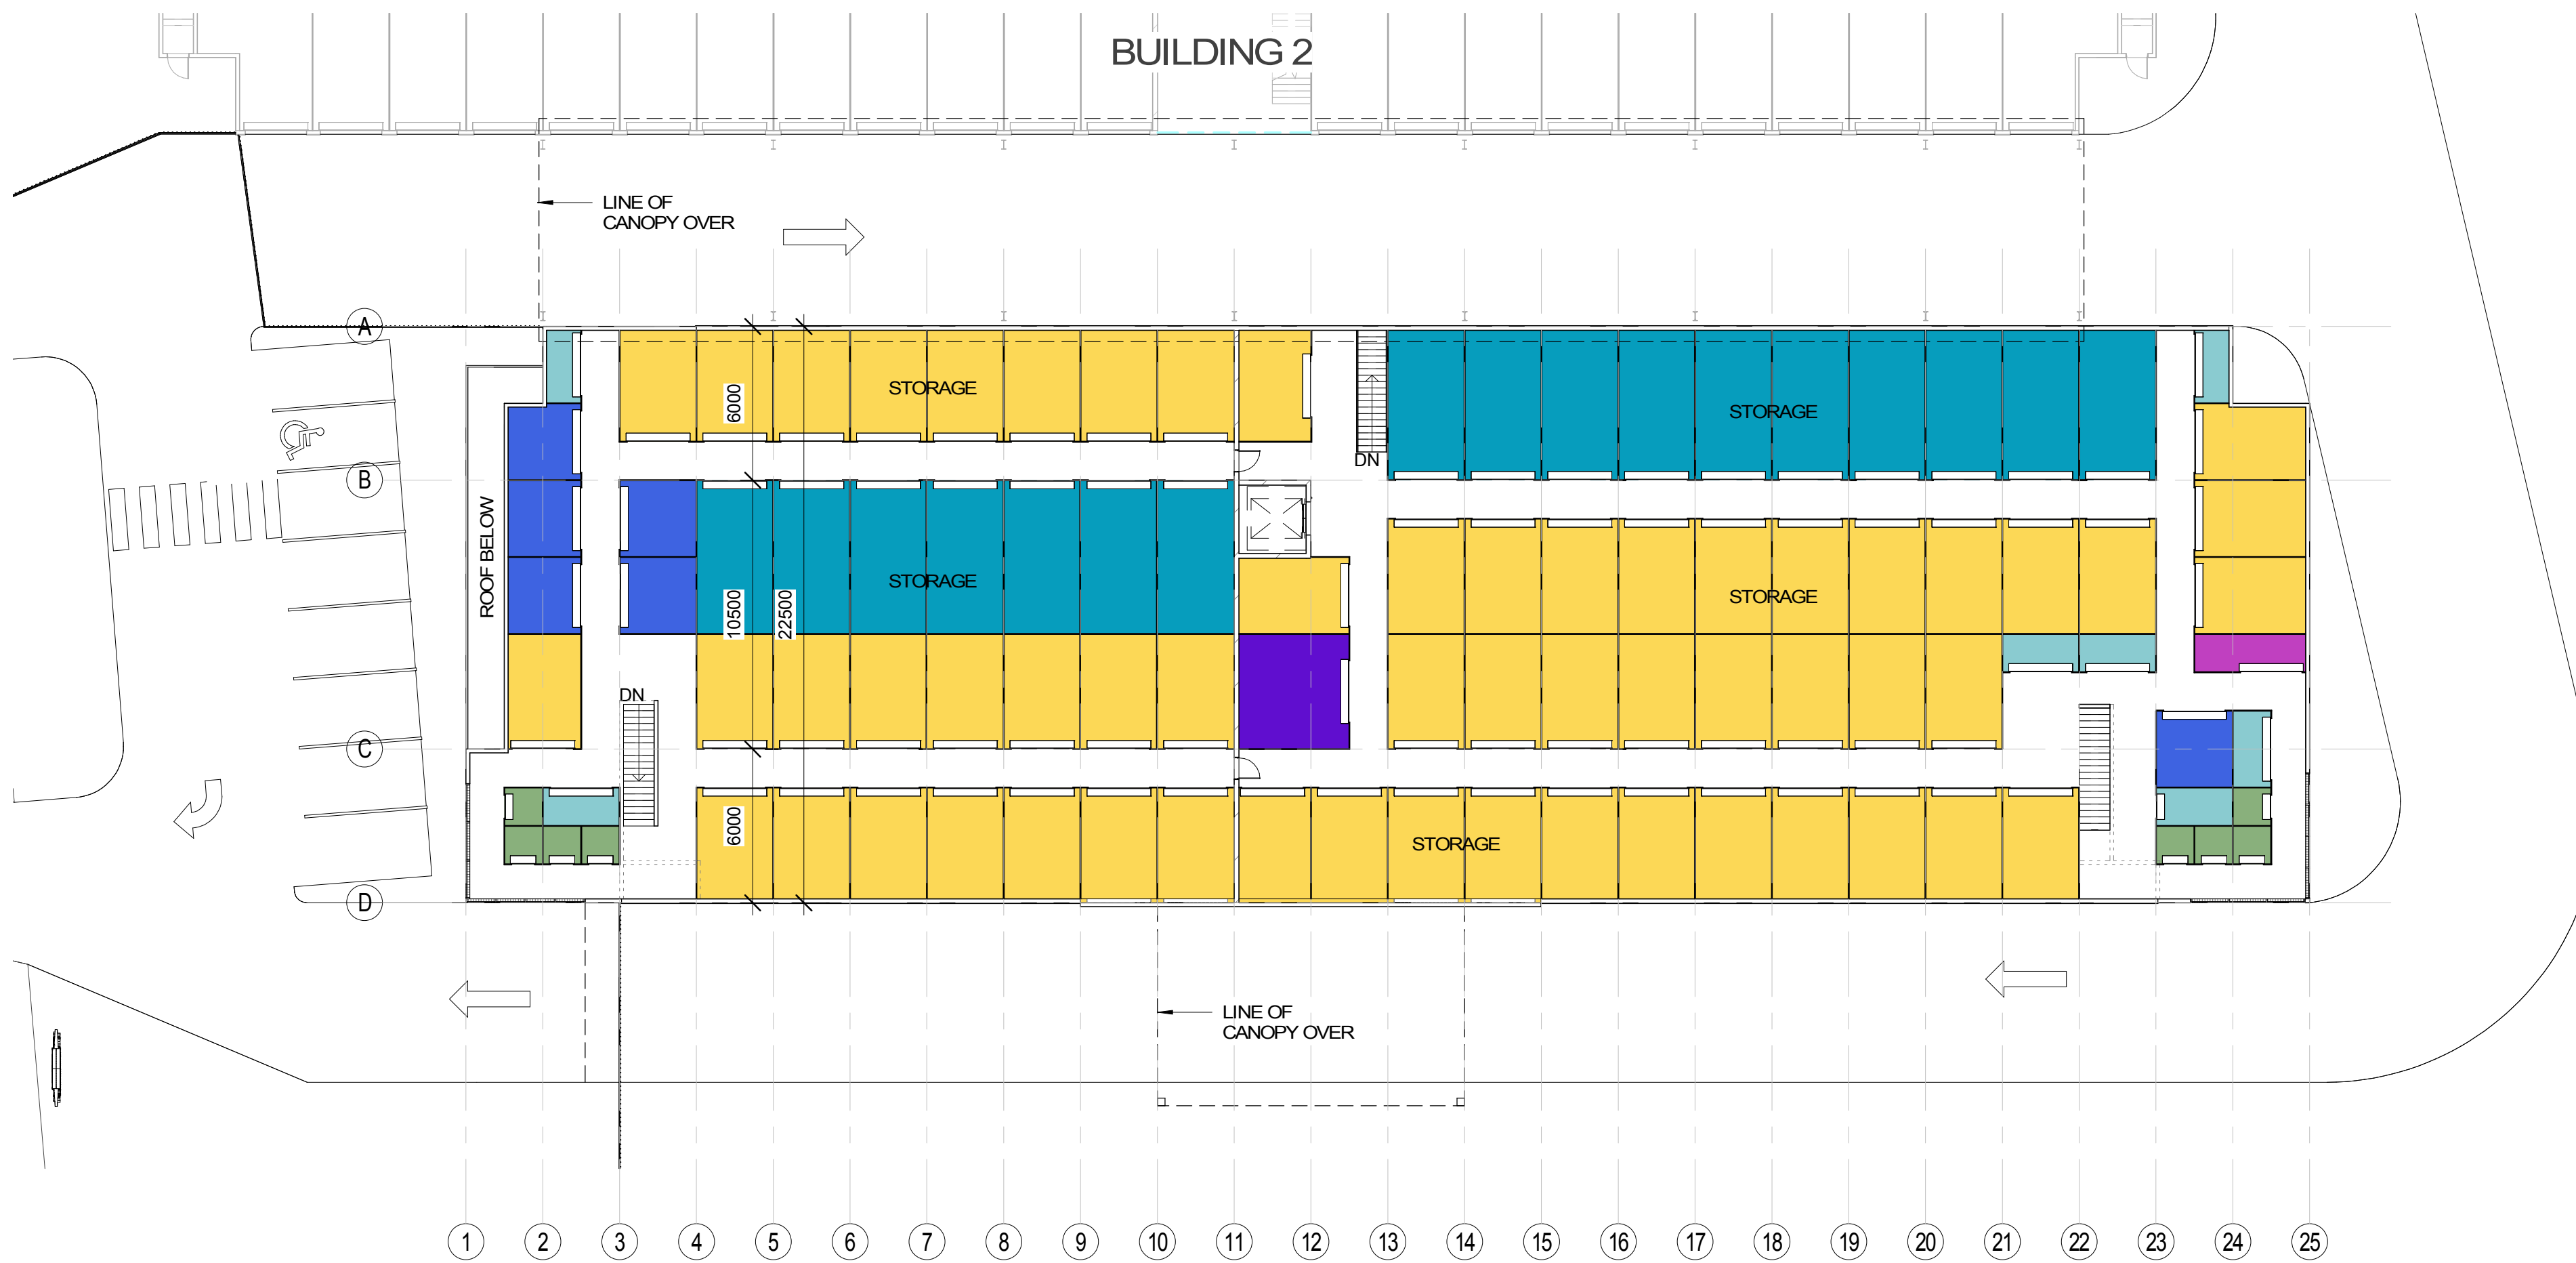

2 BUILDING 1 - UPPER - FLOOR PLAN  
1 : 200

© ARCHITECTS NEALE WINDRESS AND ASSOCIATES PTY. LTD. THESE DESIGNS, DRAWINGS, SPECIFICATIONS AND THE COPYRIGHT THEREOF ARE THE PROPERTY OF NEALE WINDRESS AND ASSOCIATES PTY. LTD. AND MUST NOT BE RETAINED OR USED WITHOUT THE WRITTEN AUTHORITY OF ARCHITECTS NEALE WINDRESS AND ASSOCIATES PTY. LTD. VERIFY ALL DIMENSIONS ON SITE PRIOR TO COMMENCEMENT OF CONSTRUCTION. REFER WRITTEN DIMENSIONS ONLY. DO NOT SCALE DRAWINGS

ORIGINAL SHEET SIZE: A1

| NO | DATE     | DESCRIPTION       |
|----|----------|-------------------|
| A  | 12-11-18 | PRELIMINARY ISSUE |
| B  | 20-11-18 | CLIENT ISSUE      |
| C  | 29-11-18 | CLIENT ISSUE      |
| D  | 19-03-19 | GENERAL REVISION  |

PLANS AND DOCUMENTS referred to in the PDA DEVELOPMENT APPROVAL  
Approval no: DEV2019/1023  
Date: 3 JUNE 2019




CLIENT ISSUE

**neale windress and associates pty.ltd. architects**  
5 Isabella Street, Tarragindi 4121  
PO Box 343, Annerley Q 4103  
Tel +61 7 3848 4957  
Mobile +61 0438 556 429  
Business: neale@nwarchitects.com  
Web: www.nwarchitects.com

project: PROPOSED STORAGE FACILITY  
location: AURA BUSINESS PARK, QUEENSLAND  
client: KENNARDS SELF STORAGE

sheet title: BUILDING 1 - FLOOR PLANS
 
|                                                                                            |                 |                        |
|--------------------------------------------------------------------------------------------|-----------------|------------------------|
| <br>N | DATE: 19-03-19  | SCALE: AS SHOWN        |
|                                                                                            | DRAWN: Author   | PLOTTED:               |
|                                                                                            | JOB No.<br>3714 | DRAWING No.<br>DA-0101 |
|                                                                                            | AMEND<br>D      |                        |



1 BUILDING 1 - EAST ELEVATION  
1 : 200



2 BUILDING 1 - NORTH ELEVATION  
1 : 200



4 BUILDING 1 - SOUTH ELEVATION  
1 : 200



3 BUILDING 1 - WEST ELEVATION  
1 : 200



5 BUILDING 1 - FRONT



6 BUILDING 1 - REAR

© ARCHITECTS NEALE WINDRESS AND ASSOCIATES PTY. LTD. THESE DESIGNS, DRAWINGS, SPECIFICATIONS AND THE COPYRIGHT THEREOF ARE THE PROPERTY OF NEALE WINDRESS AND ASSOCIATES PTY. LTD. AND MUST NOT BE RETAINED OR USED WITHOUT THE WRITTEN AUTHORITY OF ARCHITECTS NEALE WINDRESS AND ASSOCIATES PTY. LTD. VERIFY ALL DIMENSIONS ON SITE PRIOR TO COMMENCEMENT OF CONSTRUCTION. REFER WRITTEN DIMENSIONS ONLY. DO NOT SCALE DRAWINGS.

ORIGINAL SHEET SIZE: A1

| NO | DATE     | DESCRIPTION      |
|----|----------|------------------|
| A  | 20-11-18 | CLIENT ISSUE     |
| B  | 29-11-18 | CLIENT ISSUE     |
| C  | 06-12-18 | CLIENT ISSUE     |
| D  | 19-03-19 | GENERAL REVISION |

PLANS AND DOCUMENTS  
referred to in the PDA  
DEVELOPMENT APPROVAL

Approval no: DEV2019/1023  
Date: 3 JUNE 2019



CLIENT ISSUE

neale windress  
and associates pty.ltd.  
architects

5 Isabella Street, Tarragindi 4121  
PO Box 343, Annerley Q 4103  
Tel +61 7 3848 4957  
Mobile +61 0438 556 429

Business: neale@nwarchitects.com  
Web: www.nwarchitects.com

project: PROPOSED STORAGE  
FACILITY

location: AURA BUSINESS PARK,  
QUEENSLAND

client: KENNARDS SELF STORAGE

sheet title: BUILDING 1 - ELEVATIONS  
AND PERSPECTIVES

| DATE    | 19-03-19 | SCALE       | AS SHOWN |
|---------|----------|-------------|----------|
| DRAWN   | Author   | PLOTTED     |          |
| JOB No. | 3714     | DRAWING No. | DA-0102  |
|         |          | AMEND.      | D        |

ORIGINAL SHEET SIZE: A1

| NO | DATE     | DESCRIPTION       |
|----|----------|-------------------|
| A  | 12-11-18 | PRELIMINARY ISSUE |
| B  | 20-11-18 | CLIENT ISSUE      |
| C  | 29-11-18 | CLIENT ISSUE      |
| D  | 19-03-19 | GENERAL REVISION  |

PLANS AND DOCUMENTS referred to in the PDA DEVELOPMENT APPROVAL

Approval no: DEV2019/1023  
Date: 3 JUNE 2019



CLIENT ISSUE



5 Isabella Street, Tarragindi 4121  
PO Box 343, Annerley Q 4103  
Tel +61 7 3848 4957  
Mobile +61 0438 556 429

Business: neale@nwarchitects.com  
Web: www.nwarchitects.com



project: PROPOSED STORAGE FACILITY

location: AURA BUSINESS PARK, QUEENSLAND

client: KENNARDS SELF STORAGE

sheet title: BUILDING 2 - FLOOR PLANS

|                |                     |
|----------------|---------------------|
| DATE: 19-03-19 | SCALE: AS SHOWN     |
| DRAWN: Author  | PLOTTED:            |
| JOB No: 3714   | DRAWING No: DA-0201 |
|                | AMEND: D            |

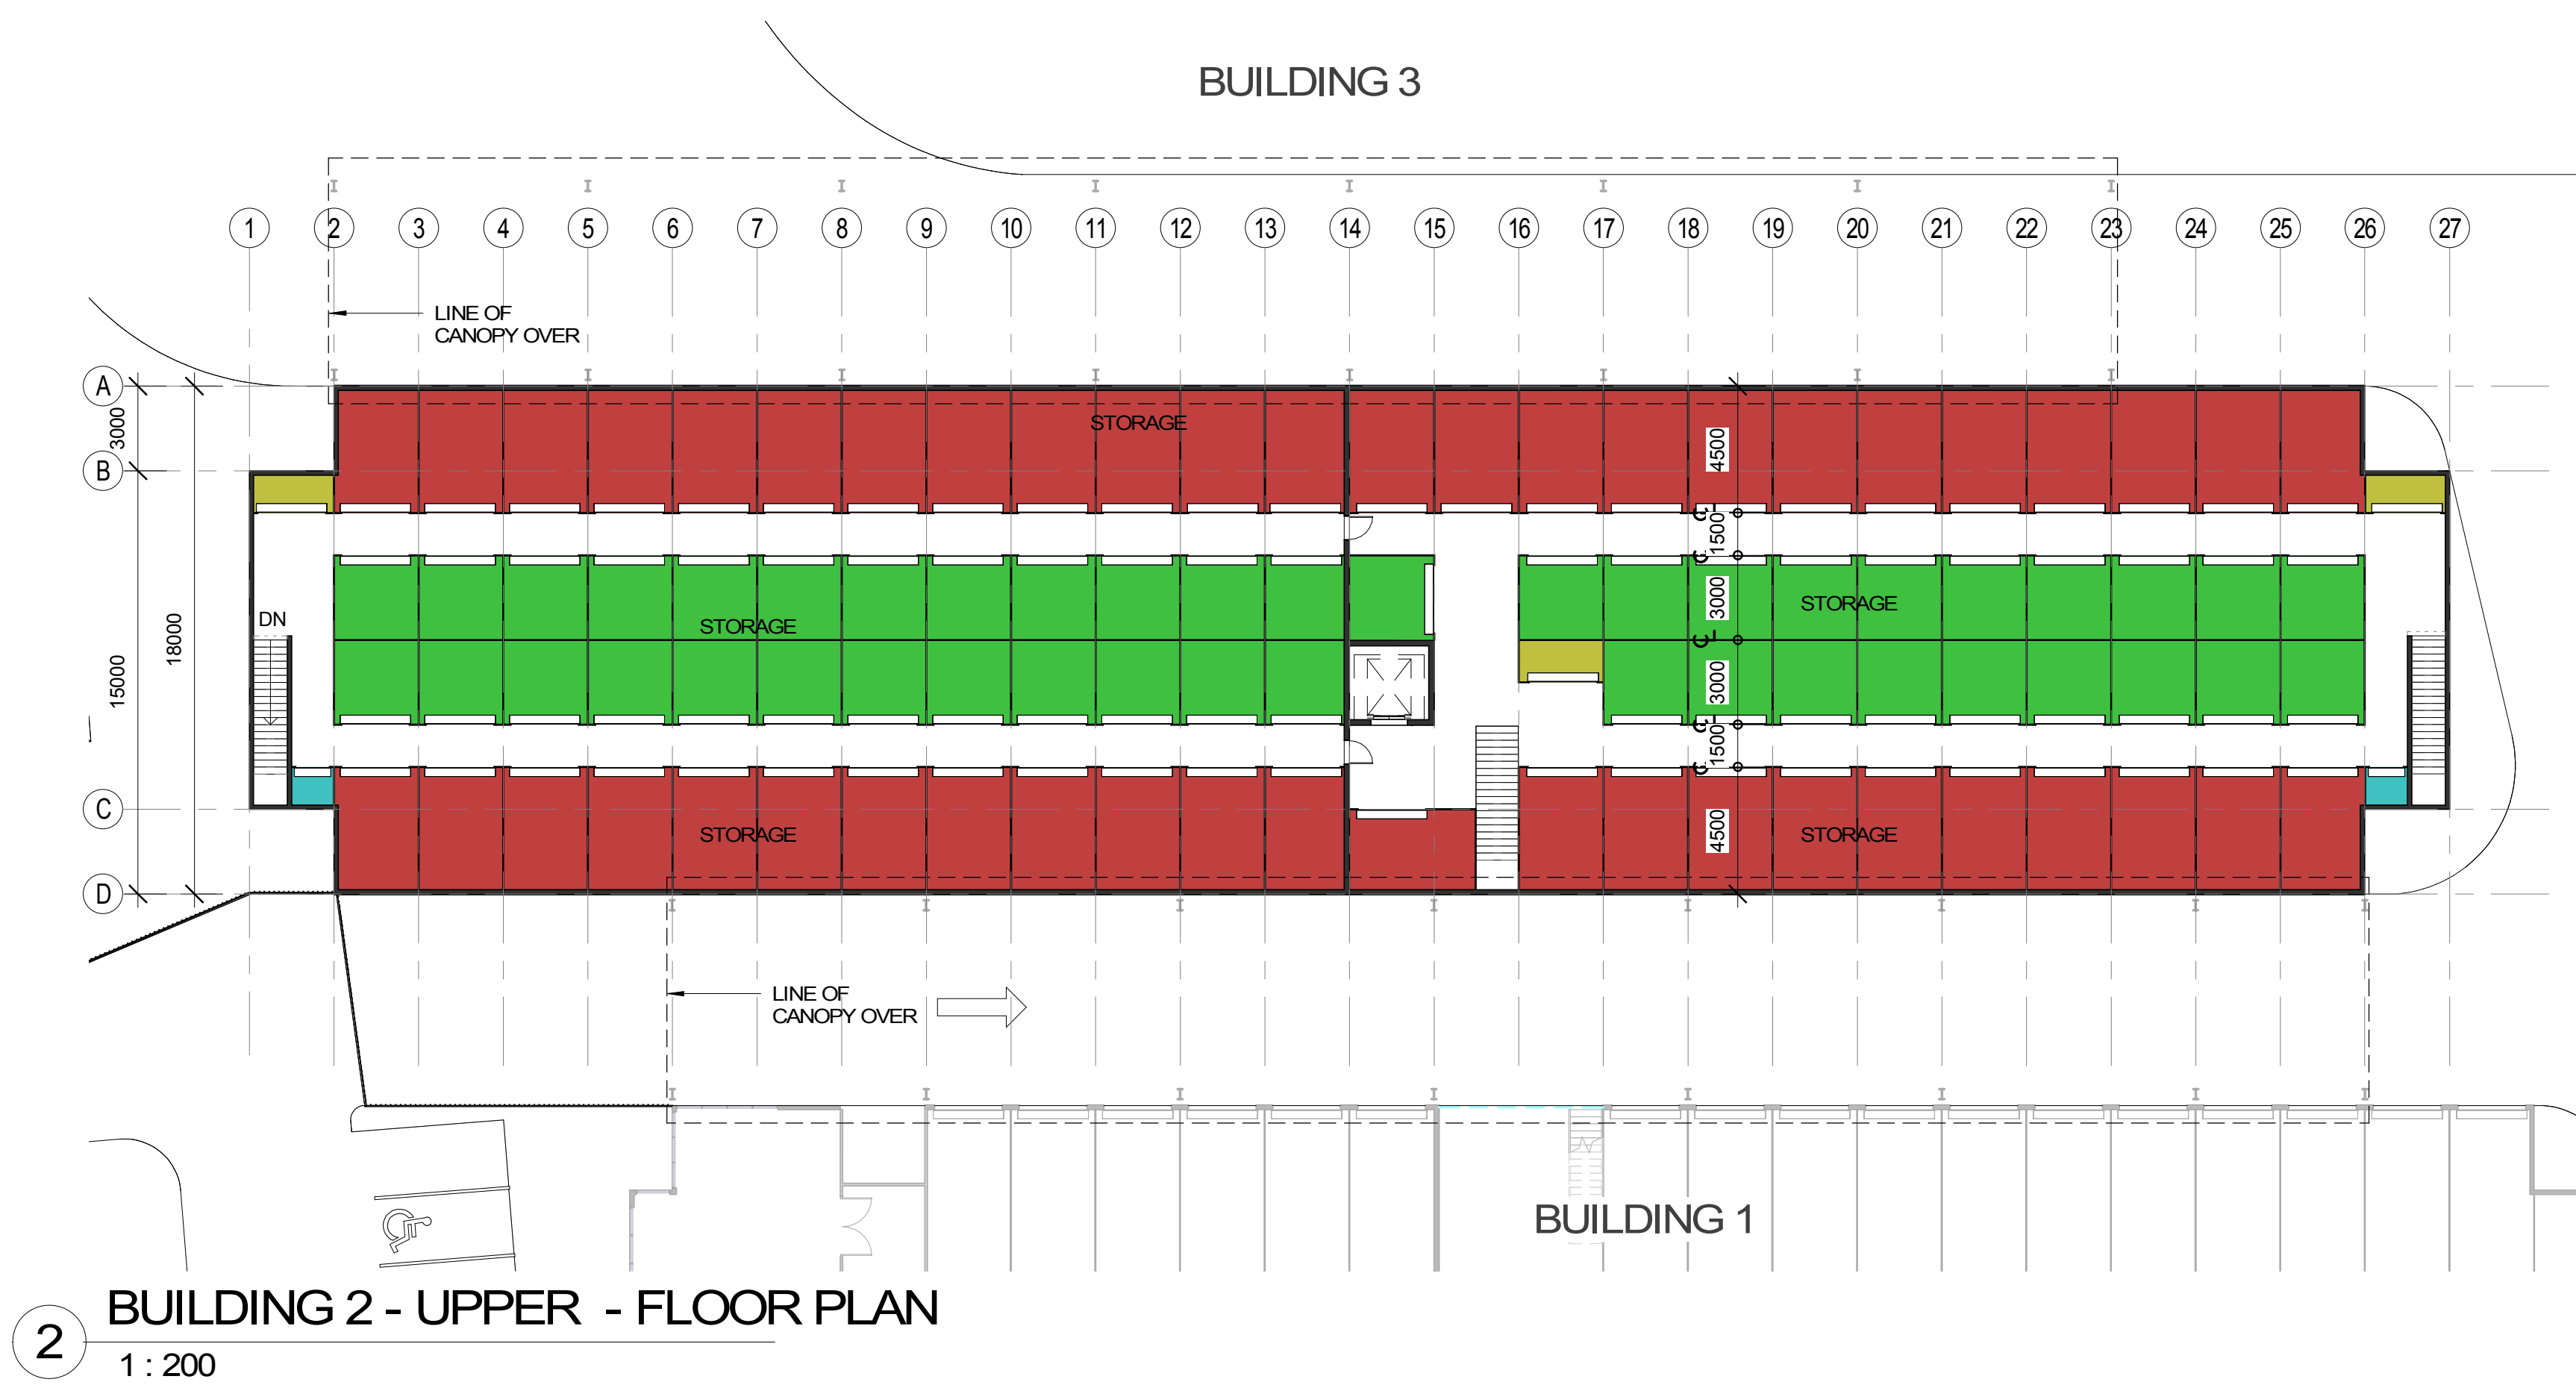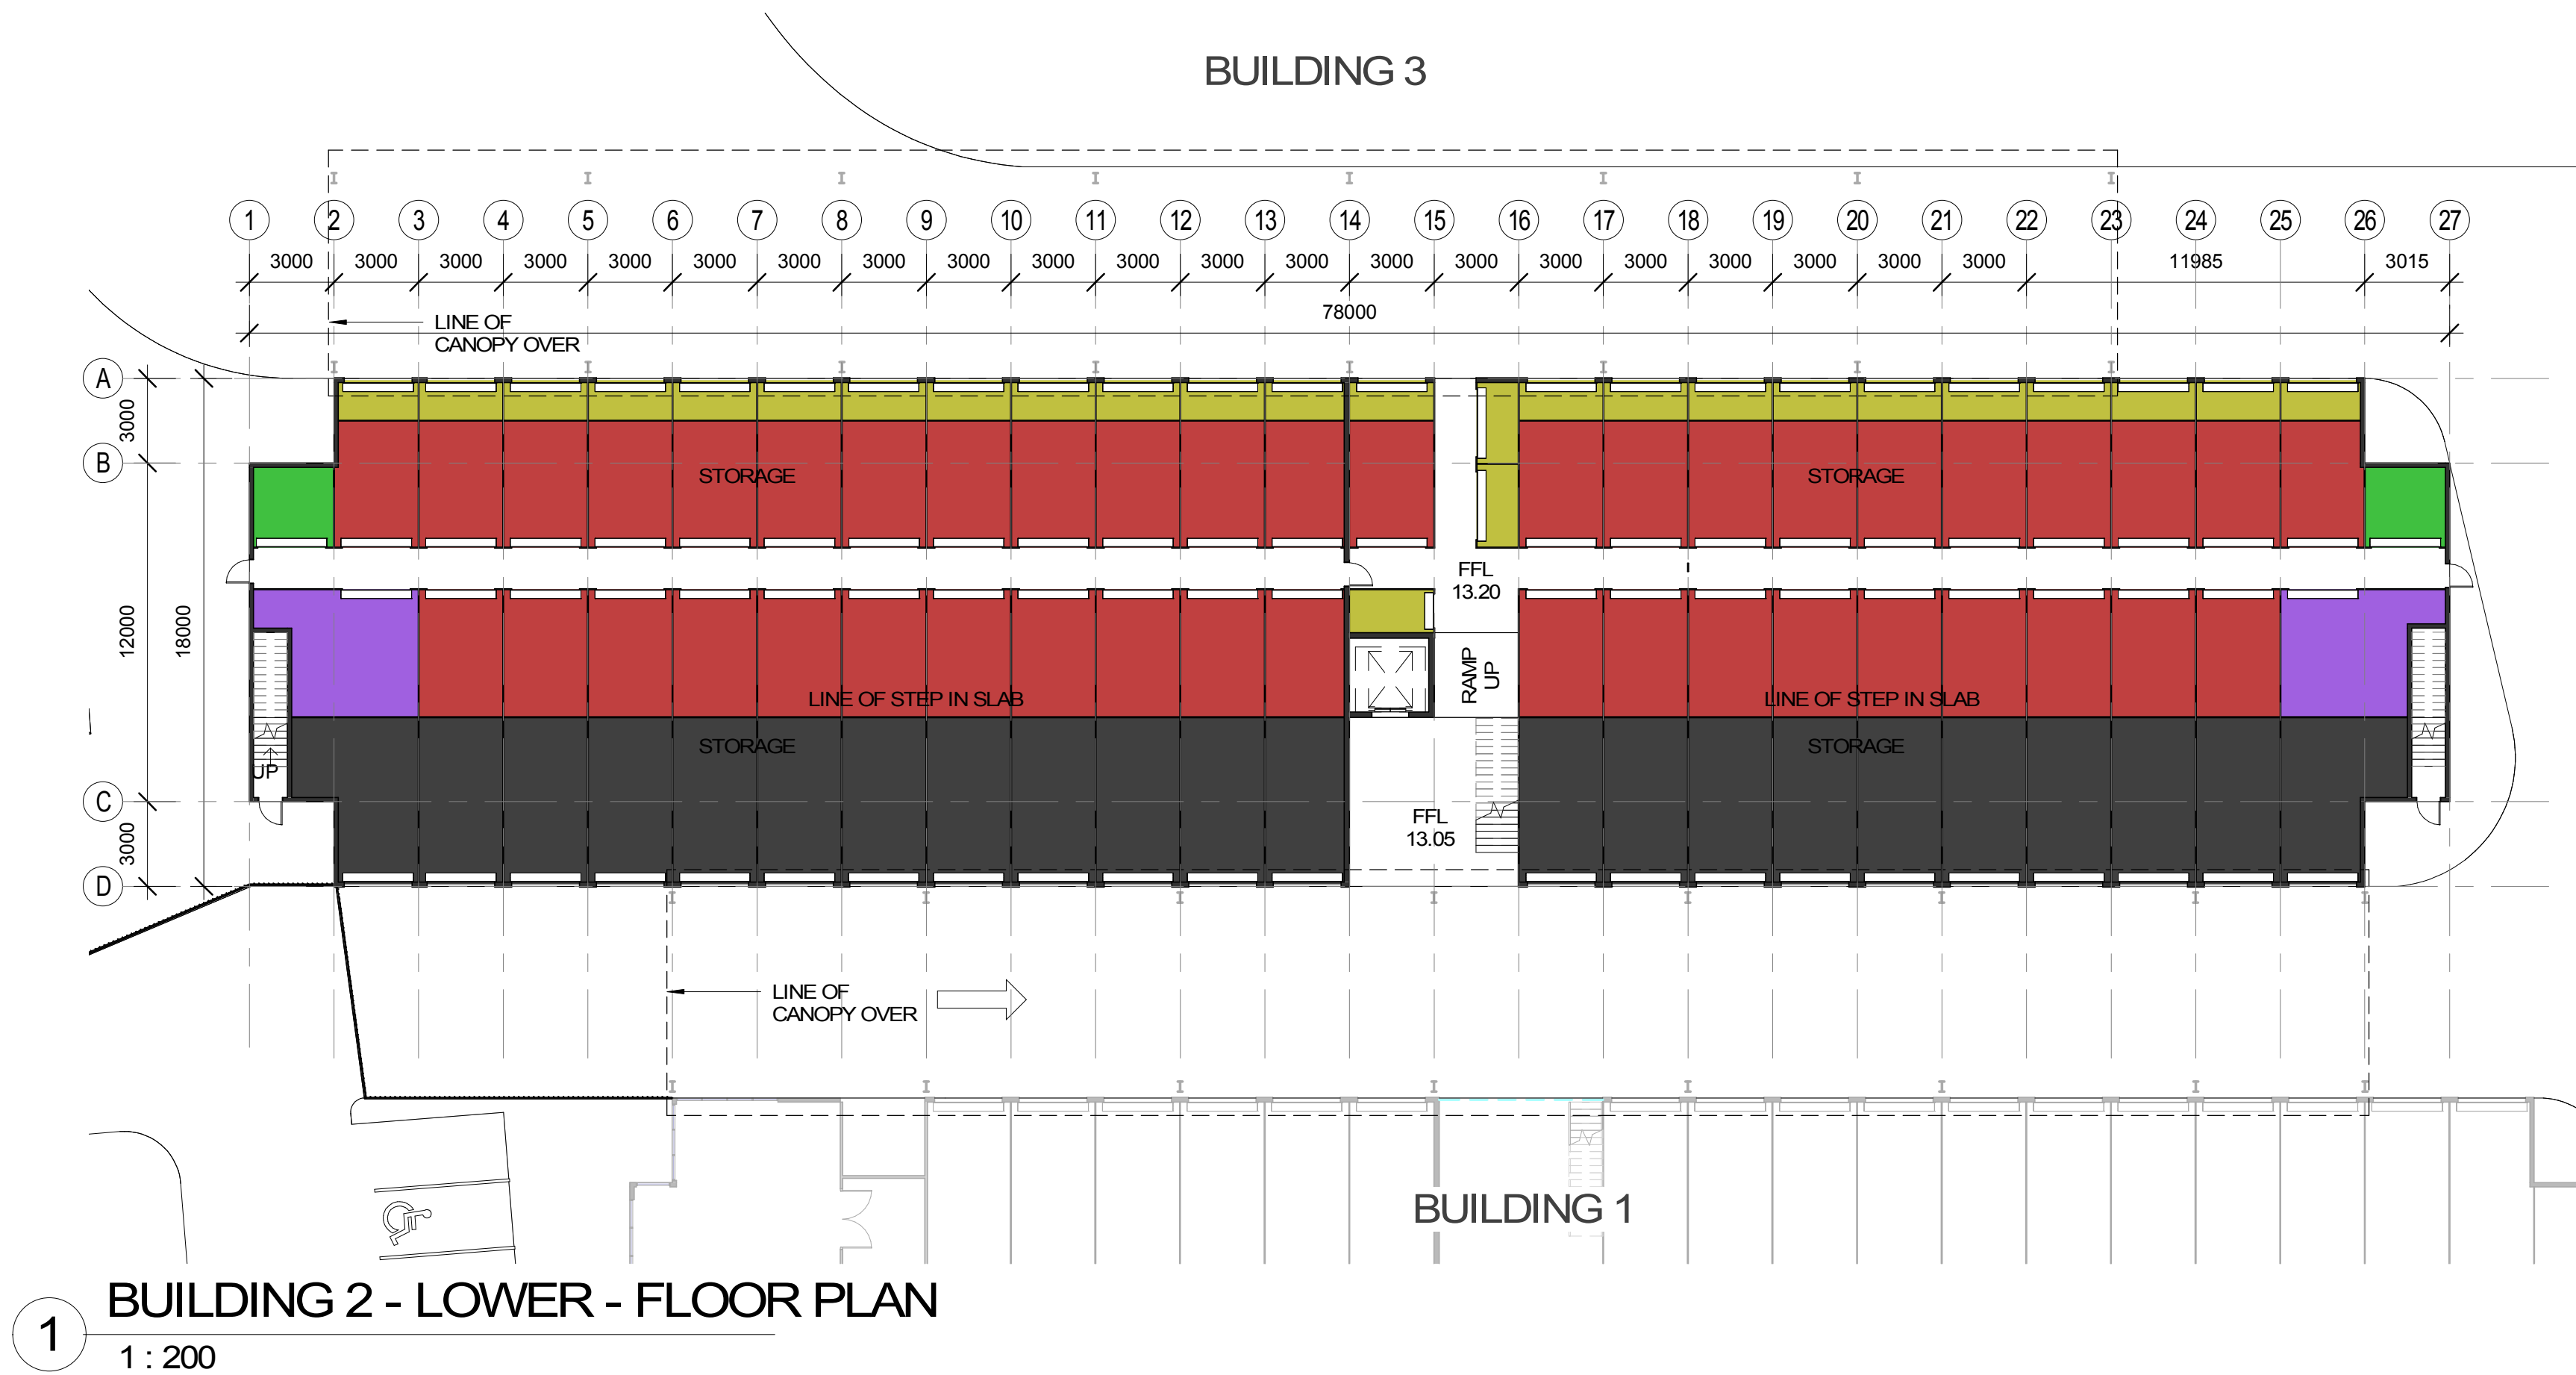

ORIGINAL SHEET SIZE: A1

| NO | DATE     | DESCRIPTION      |
|----|----------|------------------|
| A  | 20-11-18 | CLIENT ISSUE     |
| B  | 29-11-18 | CLIENT ISSUE     |
| C  | 06-12-18 | CLIENT ISSUE     |
| D  | 19-03-19 | GENERAL REVISION |

PLANS AND DOCUMENTS referred to in the PDA DEVELOPMENT APPROVAL

Approval no: DEV2019/1023  
Date: 3 JUNE 2019



CLIENT ISSUE



5 Isabella Street, Tarragindi 4121  
PO Box 343, Annerley Q 4103  
Tel +61 7 3848 4957  
Mobile +61 0438 556 429

Business: neale@nwarchitects.com  
Web: www.nwarchitects.com

project: PROPOSED STORAGE FACILITY

location: AURA BUSINESS PARK, QUEENSLAND


client: KENNARDS SELF STORAGE

sheet title: BUILDING 2 - ELEVATIONS AND PERSPECTIVES

| DATE    | 19-03-19 | SCALE       | AS SHOWN |
|---------|----------|-------------|----------|
| DRAWN   | Author   | PLOTTED     |          |
| JOB No. | 3714     | DRAWING No. | DA-0202  |
|         |          | AMEND.      | D        |



1 BUILDING 2 - EAST ELEVATION  
1 : 200

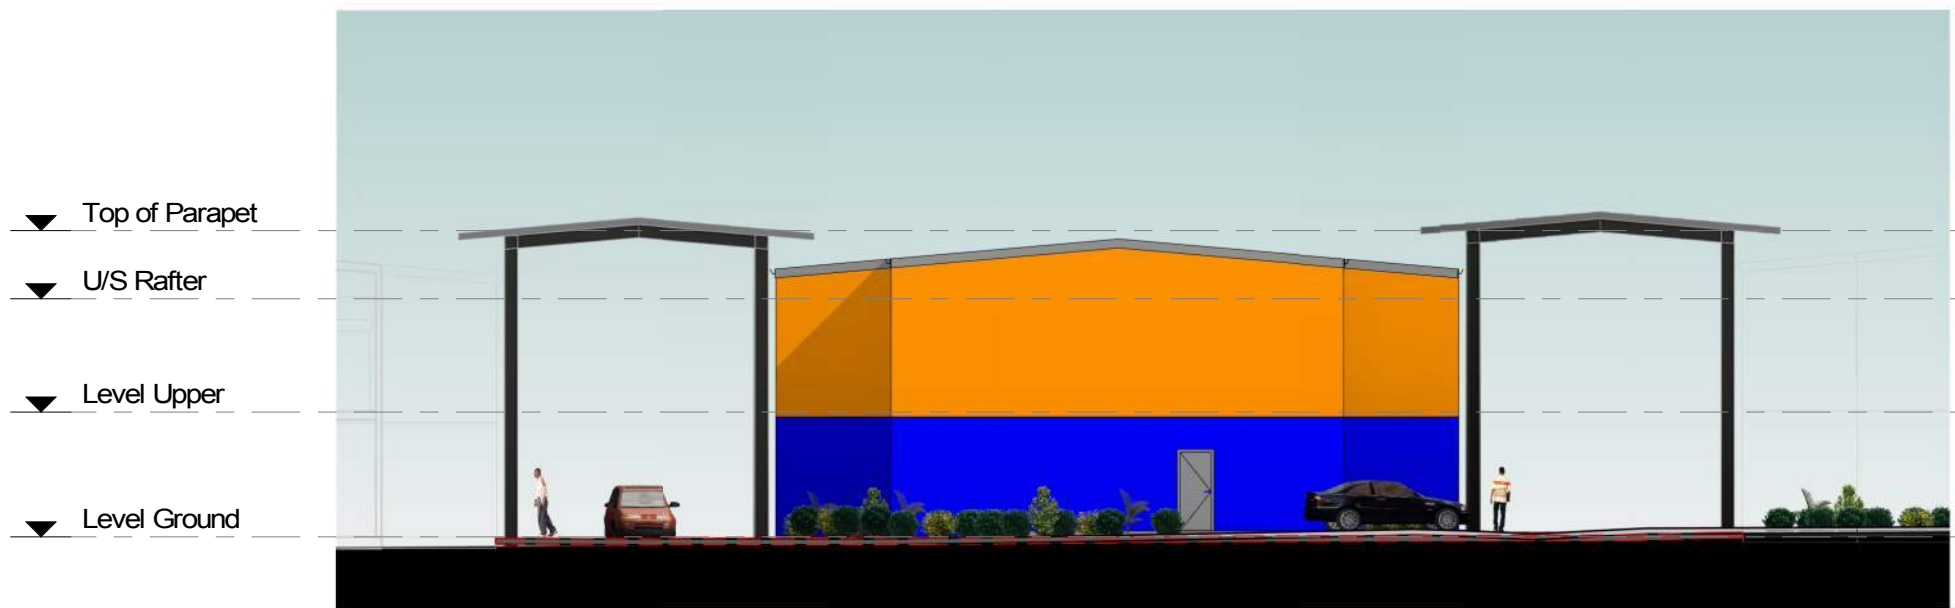

2 BUILDING 2 - NORTH ELEVATION  
1 : 200



3 BUILDING 2 - SOUTH ELEVATION  
1 : 200



4 BUILDING 2 - WEST ELEVATION  
1 : 200



5 BUILDING 2 - FRONT



6 BUILDING 2 - REAR

© ARCHITECTS NEALE WINDRESS AND ASSOCIATES PTY. LTD. THESE DESIGNS, DRAWINGS, SPECIFICATIONS AND THE COPYRIGHT THEREOF ARE THE PROPERTY OF NEALE WINDRESS AND ASSOCIATES PTY. LTD. AND MUST NOT BE RETAINED OR USED WITHOUT THE WRITTEN AUTHORITY OF ARCHITECTS NEALE WINDRESS AND ASSOCIATES PTY. LTD. VERIFY ALL DIMENSIONS ON SITE PRIOR TO COMMENCEMENT OF CONSTRUCTION. REFER WRITTEN DIMENSIONS ONLY. DO NOT SCALE DRAWINGS

ORIGINAL SHEET SIZE: A1

| NO | DATE     | DESCRIPTION       |
|----|----------|-------------------|
| A  | 12-11-18 | PRELIMINARY ISSUE |
| B  | 20-11-18 | CLIENT ISSUE      |
| C  | 29-11-18 | CLIENT ISSUE      |
| D  | 19-03-19 | GENERAL REVISION  |

PLANS AND DOCUMENTS referred to in the PDA DEVELOPMENT APPROVAL

Approval no: DEV2019/1023  
Date: 3 JUNE 2019



CLIENT ISSUE



5 Isabella Street, Tarragindi 4121  
PO Box 343, Annerley Q 4103  
Tel +61 7 3848 4957  
Mobile +61 0438 556 429

Business: neale@nwarchitects.com  
Web: www.nwarchitects.com

project: PROPOSED STORAGE FACILITY


location: AURA BUSINESS PARK, QUEENSLAND

client: KENNARDS SELF STORAGE

sheet title: BUILDING 3 - FLOOR PLANS


|  |                |                     |
|--|----------------|---------------------|
|  | DATE: 19-03-19 | SCALE: AS SHOWN     |
|  | DRAWN: Author  | PLOTTED:            |
|  | JOB No: 3714   | DRAWING No: DA-0301 |
|  | AMEND: D       |                     |

BUILDING 4

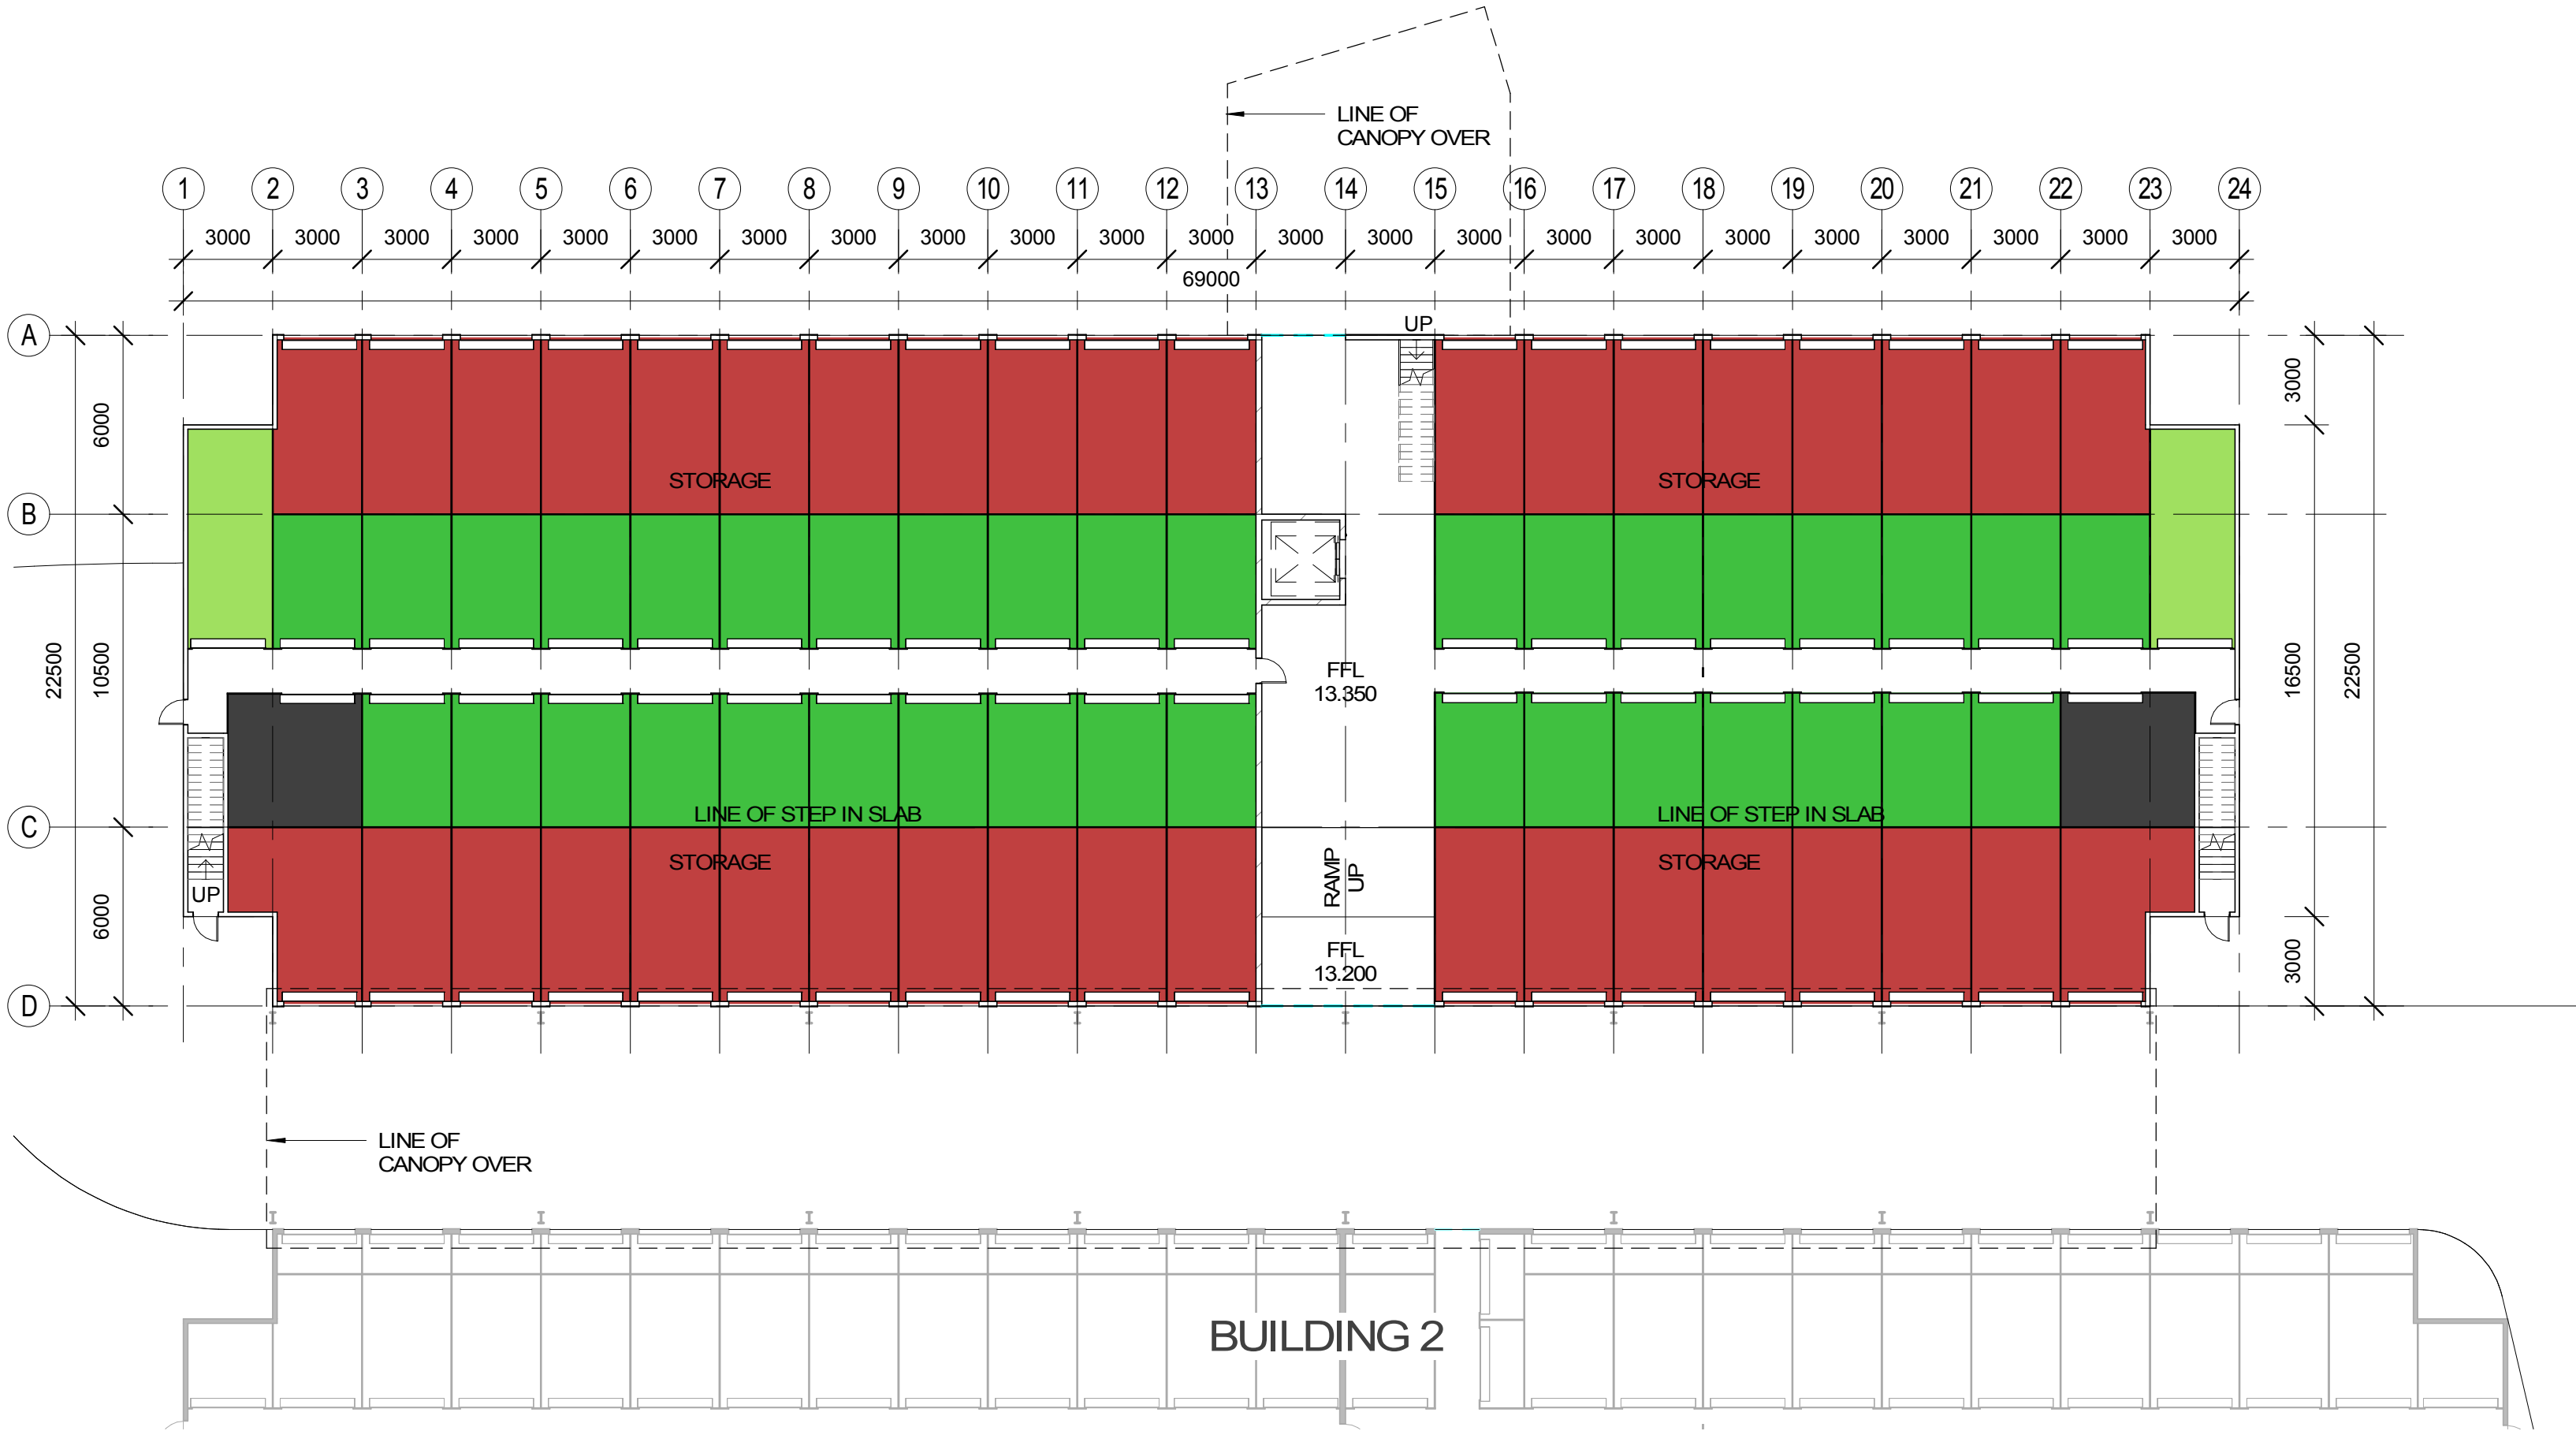

1 BUILDING 3 - LOWER - FLOOR PLAN  
1 : 200

BUILDING 4

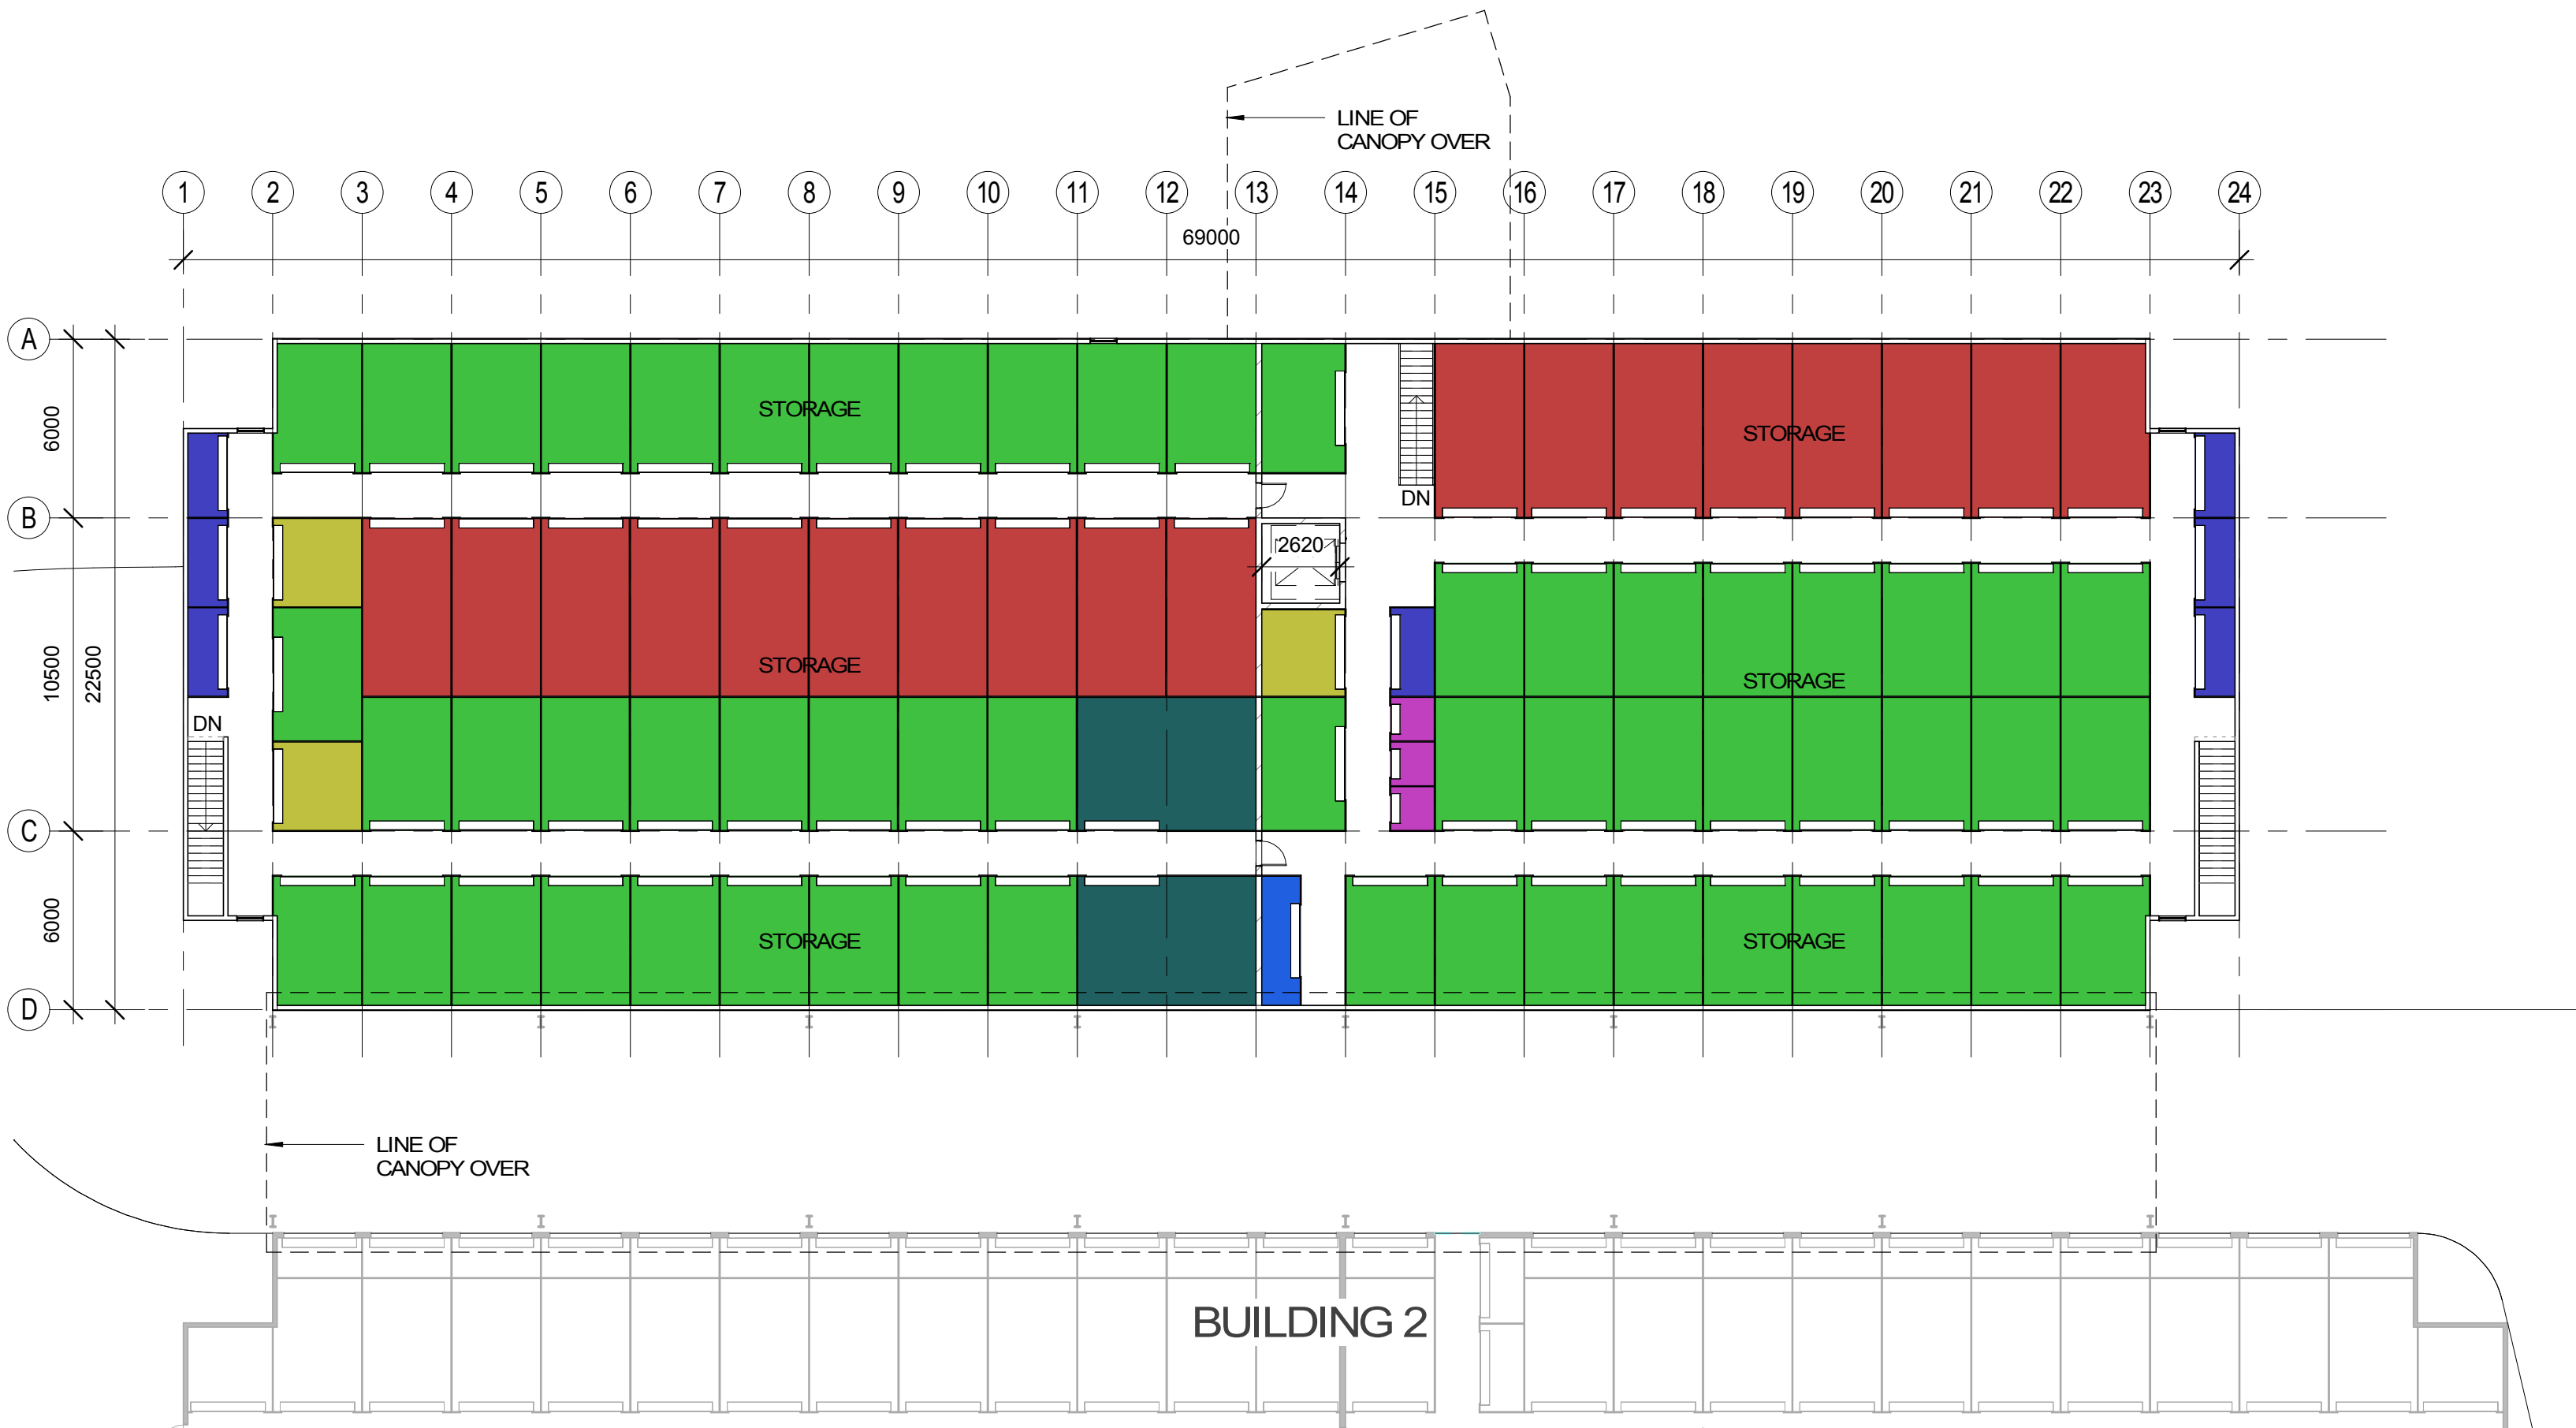

2 BUILDING 3 - UPPER - FLOOR PLAN  
1 : 200



1 BUILDING 3 - EAST ELEVATION  
1 : 200



2 BUILDING 3 - NORTH ELEVATION  
1 : 200



3 BUILDING 3 - SOUTH ELEVATION  
1 : 200



4 BUILDING 3 - WEST ELEVATION  
1 : 200



5 BUILDING 3 - FRONT



6 BUILDING 3 - REAR

© ARCHITECTS NEALE WINDRESS AND ASSOCIATES PTY. LTD. THESE DESIGNS, DRAWINGS, SPECIFICATIONS AND THE COPYRIGHT THEREOF ARE THE PROPERTY OF NEALE WINDRESS AND ASSOCIATES PTY. LTD. AND MUST NOT BE RETAINED OR USED WITHOUT THE WRITTEN AUTHORITY OF ARCHITECTS NEALE WINDRESS AND ASSOCIATES PTY. LTD. VERIFY ALL DIMENSIONS ON SITE PRIOR TO COMMENCEMENT OF CONSTRUCTION. REFER WRITTEN DIMENSIONS ONLY. DO NOT SCALE DRAWINGS

ORIGINAL SHEET SIZE: A1

| NO | DATE     | DESCRIPTION      |
|----|----------|------------------|
| A  | 20-11-18 | CLIENT ISSUE     |
| B  | 29-11-18 | CLIENT ISSUE     |
| C  | 06-12-18 | CLIENT ISSUE     |
| D  | 19-03-19 | GENERAL REVISION |

PLANS AND DOCUMENTS referred to in the PDA DEVELOPMENT APPROVAL  
Approval no: DEV2019/1023  
Date: 3 JUNE 2019



CLIENT ISSUE

neale windress and associates pty.ltd. architects

5 Isabella Street, Tarragindi 4121  
PO Box 343, Annerley Q 4103  
Tel +61 7 3848 4957  
Mobile +61 0438 556 429

Business: neale@nwarchitects.com  
Web: www.nwarchitects.com


project: PROPOSED STORAGE FACILITY

location: AURA BUSINESS PARK, QUEENSLAND

client: KENNARDS SELF STORAGE

sheet title: BUILDING 3 - ELEVATIONS AND PERSPECTIVES

| DATE    | 19-03-19 | SCALE       | AS SHOWN |
|---------|----------|-------------|----------|
| DRAWN   | Author   | PLOTTED     |          |
| JOB No. | 3714     | DRAWING No. | DA-0302  |
|         |          | AMEND.      | D        |

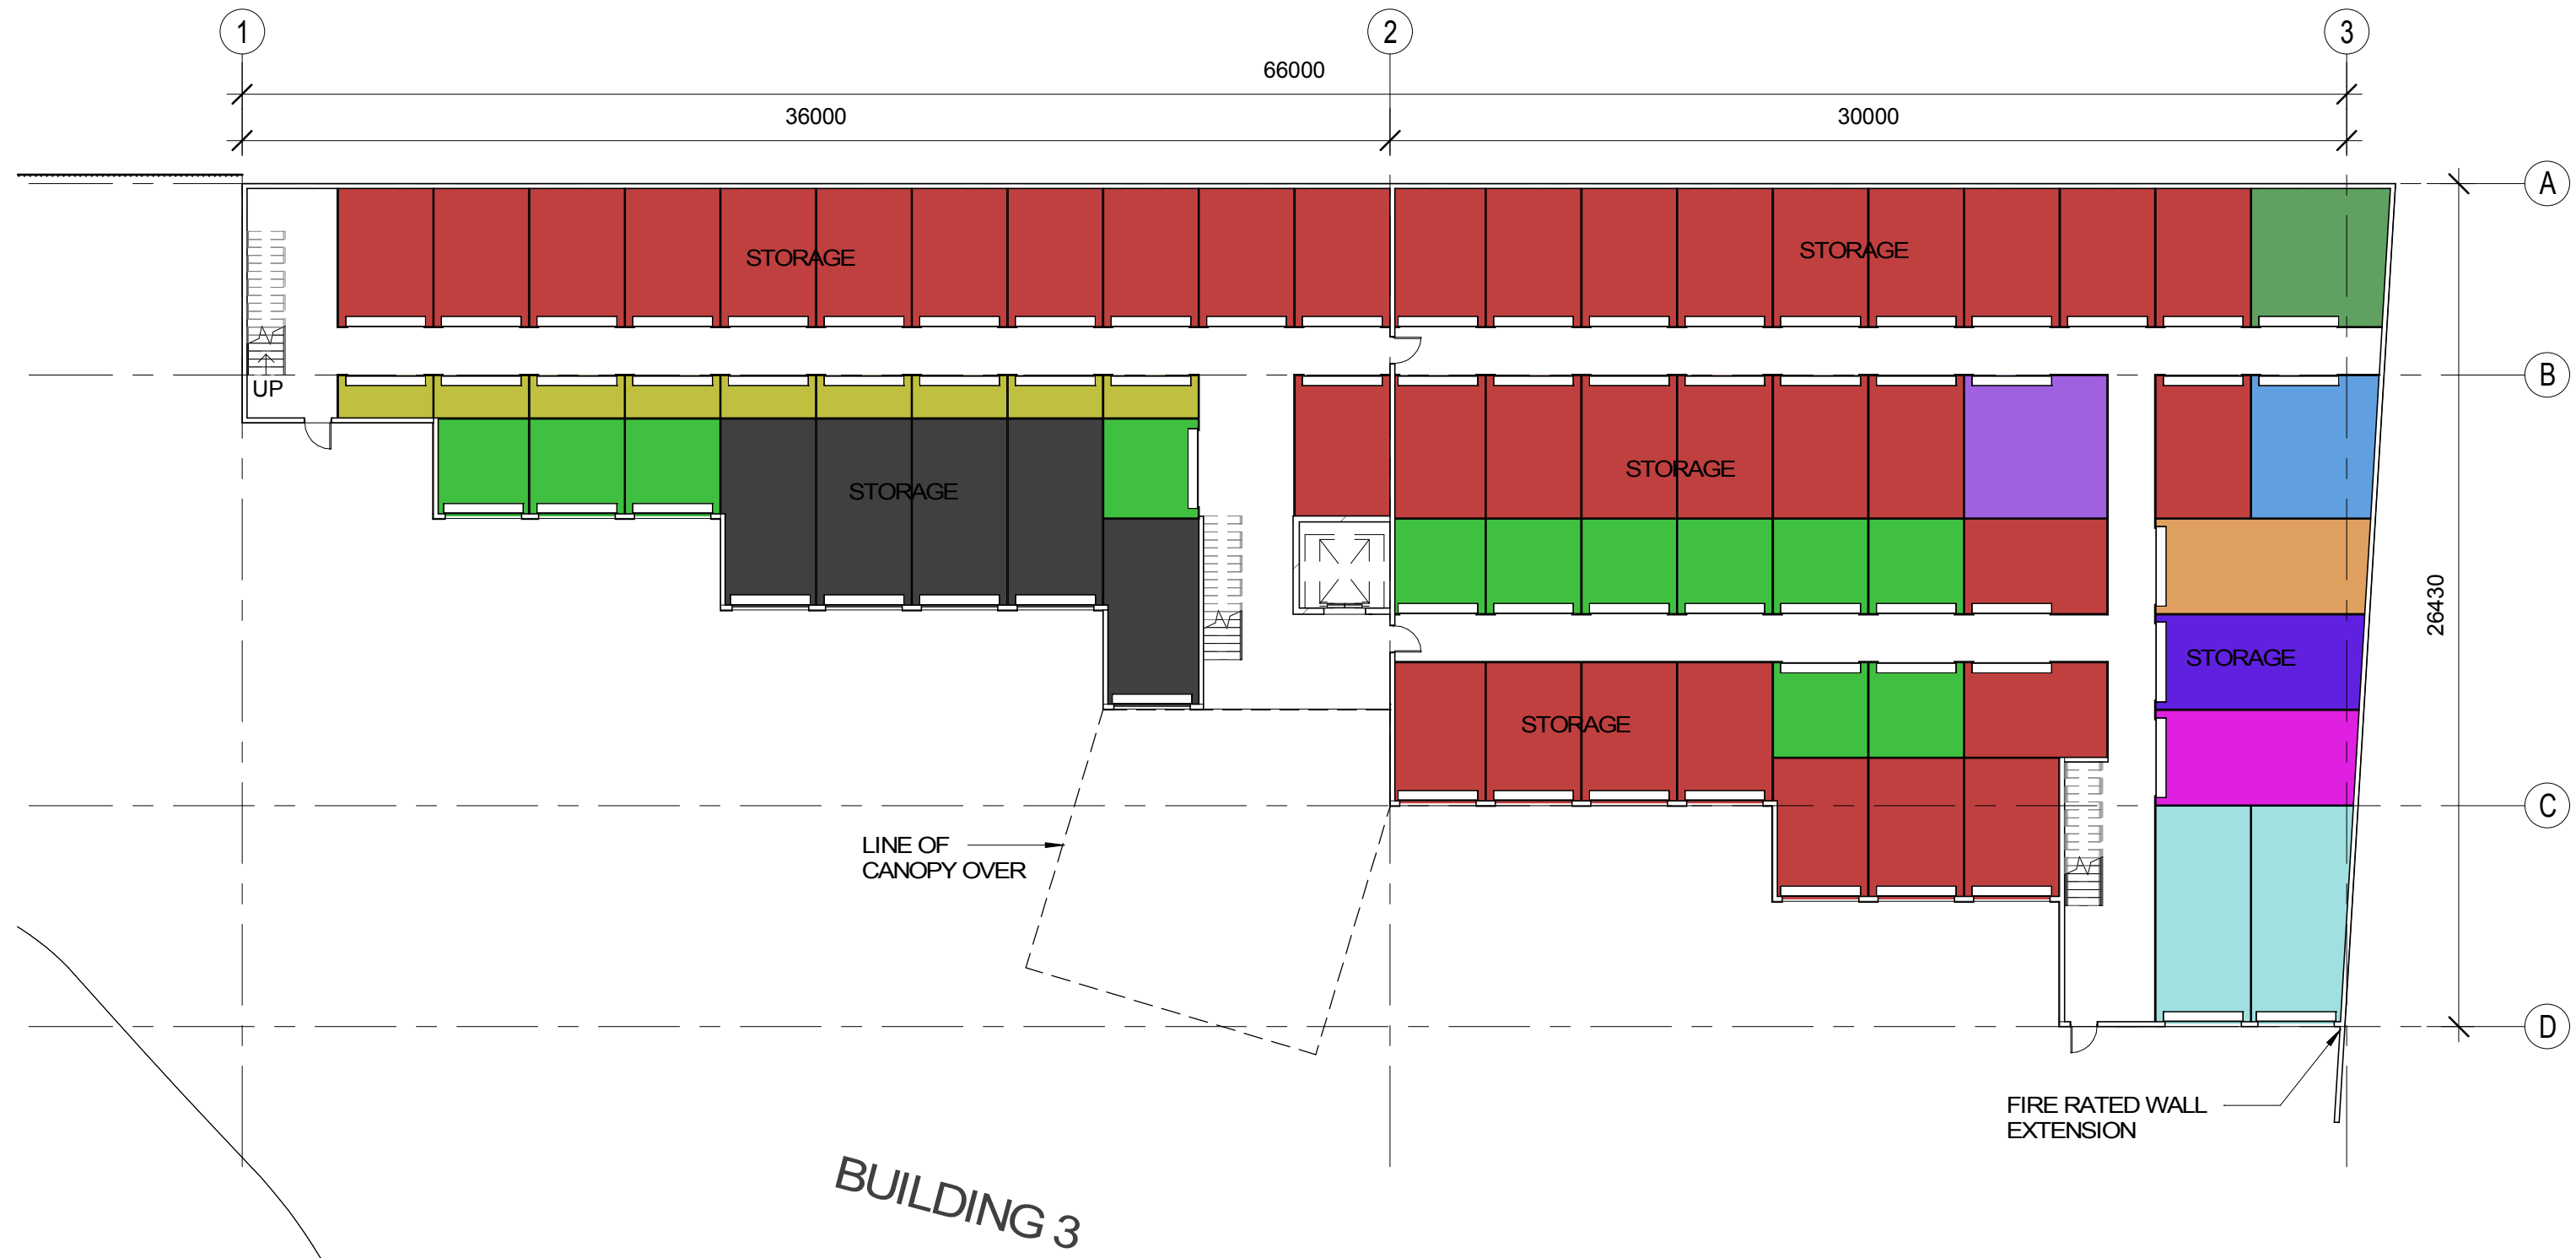

1 BUILDING 4 - LOWER - FLOOR PLAN  
1 : 200



2 BUILDING 4 - UPPER - FLOOR PLAN  
1 : 200

© ARCHITECTS NEALE WINDRESS AND ASSOCIATES PTY. LTD. THESE DESIGNS, DRAWINGS, SPECIFICATIONS AND THE COPYRIGHT THEREOF ARE THE PROPERTY OF NEALE WINDRESS AND ASSOCIATES PTY. LTD. AND MUST NOT BE RETAINED OR USED WITHOUT THE WRITTEN AUTHORITY OF ARCHITECTS NEALE WINDRESS AND ASSOCIATES PTY. LTD. VERIFY ALL DIMENSIONS ON SITE PRIOR TO COMMENCEMENT OF CONSTRUCTION. REFER WRITTEN DIMENSIONS ONLY. DO NOT SCALE DRAWINGS

ORIGINAL SHEET SIZE: A1

| NO | DATE     | DESCRIPTION       |
|----|----------|-------------------|
| A  | 12-11-18 | PRELIMINARY ISSUE |
| B  | 20-11-18 | CLIENT ISSUE      |
| C  | 29-11-18 | CLIENT ISSUE      |
| D  | 19-03-19 | GENERAL REVISION  |

PLANS AND DOCUMENTS referred to in the PDA  
DEVELOPMENT APPROVAL  
Approval no: DEV2019/1023  
Date: 3 JUNE 2019



CLIENT ISSUE

**neale windress and associates pty.ltd. architects**

5 Isabella Street, Tarragindi 4121  
PO Box 343, Annerley Q 4103  
Tel +61 7 3848 4957  
Mobile +61 0438 556 429

Business: neale@nwarchitects.com  
Web: www.nwarchitects.com


project: PROPOSED STORAGE FACILITY

location: AURA BUSINESS PARK, QUEENSLAND


client: KENNARDS SELF STORAGE

sheet title: BUILDING 4 - FLOOR PLANS

|                                                                                                   |                |                     |
|---------------------------------------------------------------------------------------------------|----------------|---------------------|
| <br><b>N</b> | DATE: 19-03-19 | SCALE: AS SHOWN     |
|                                                                                                   | DRAWN: Author  | PLOTTED:            |
|                                                                                                   | JOB No. 3714   | DRAWING No. DA-0401 |

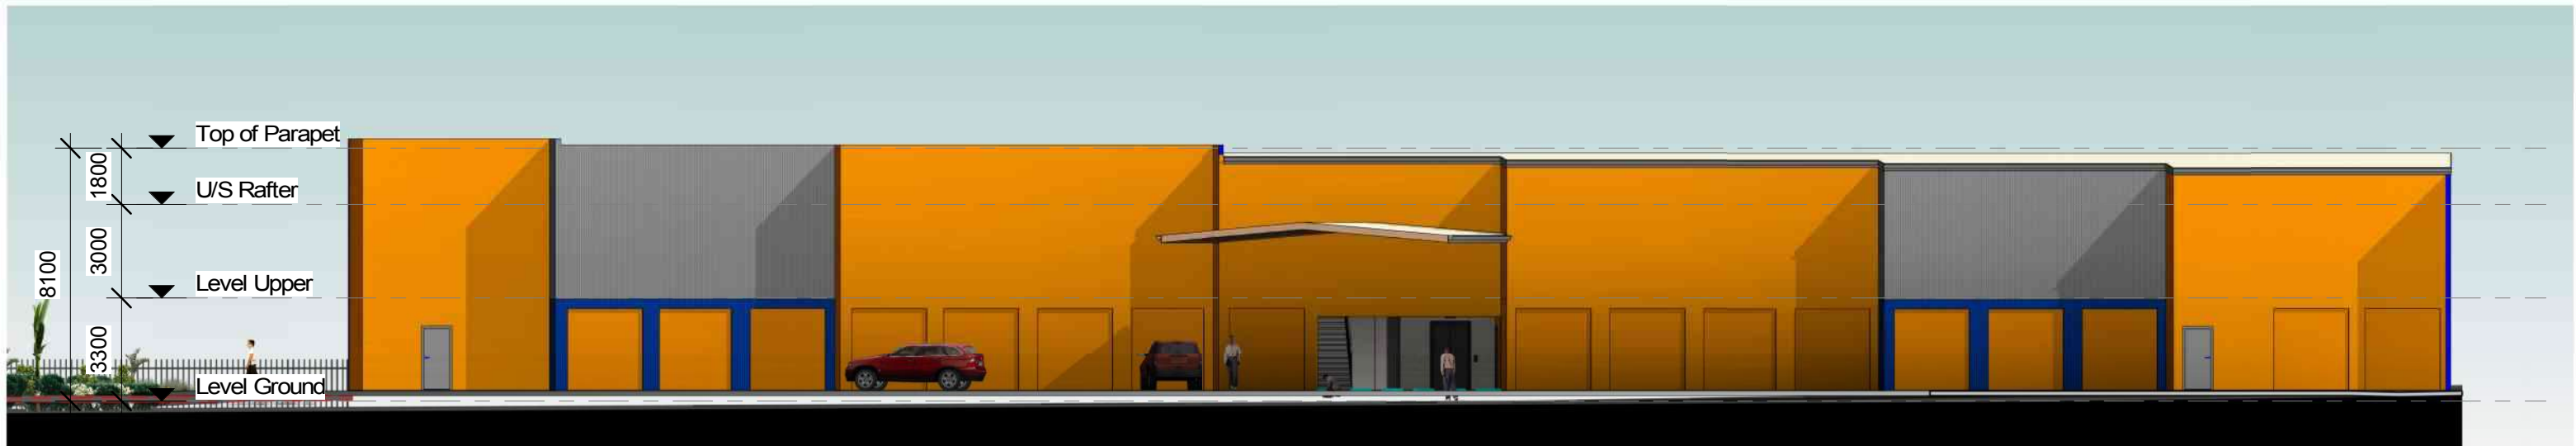


1 BUILDING 4 - EAST ELEVATION  
1 : 200

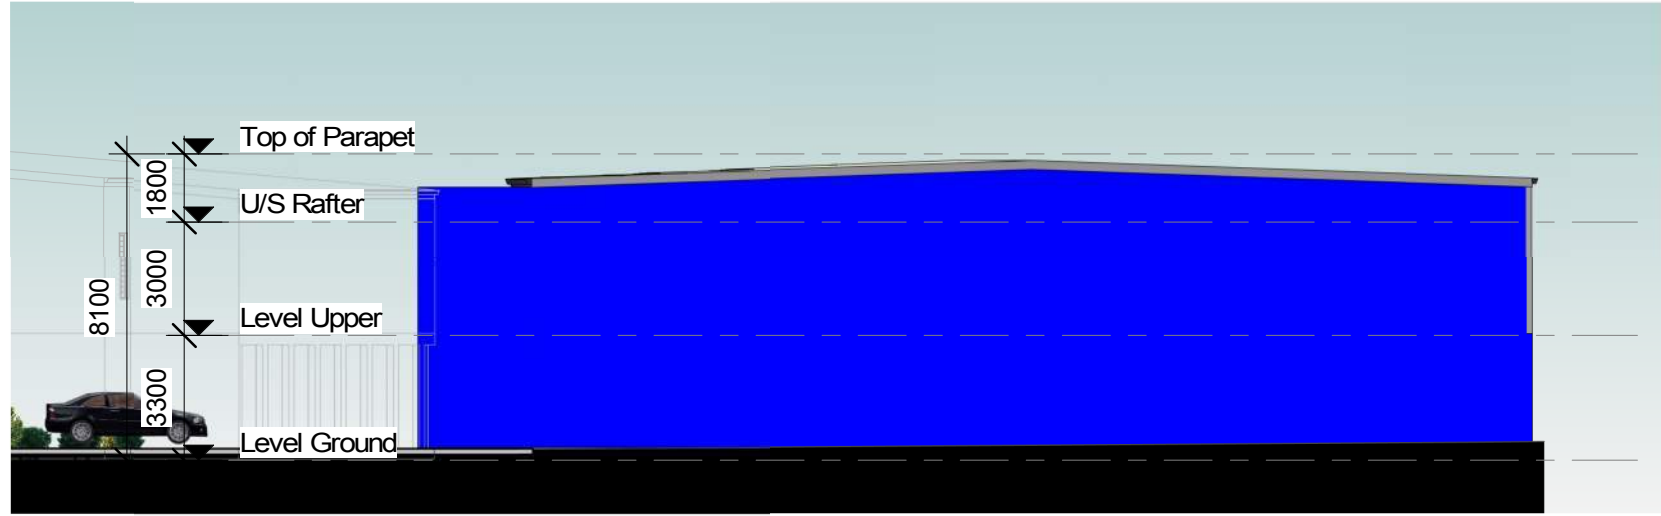

2 BUILDING 4 - NORTH ELEVATION  
1 : 200



3 BUILDING 4 - SOUTH ELEVATION  
1 : 200

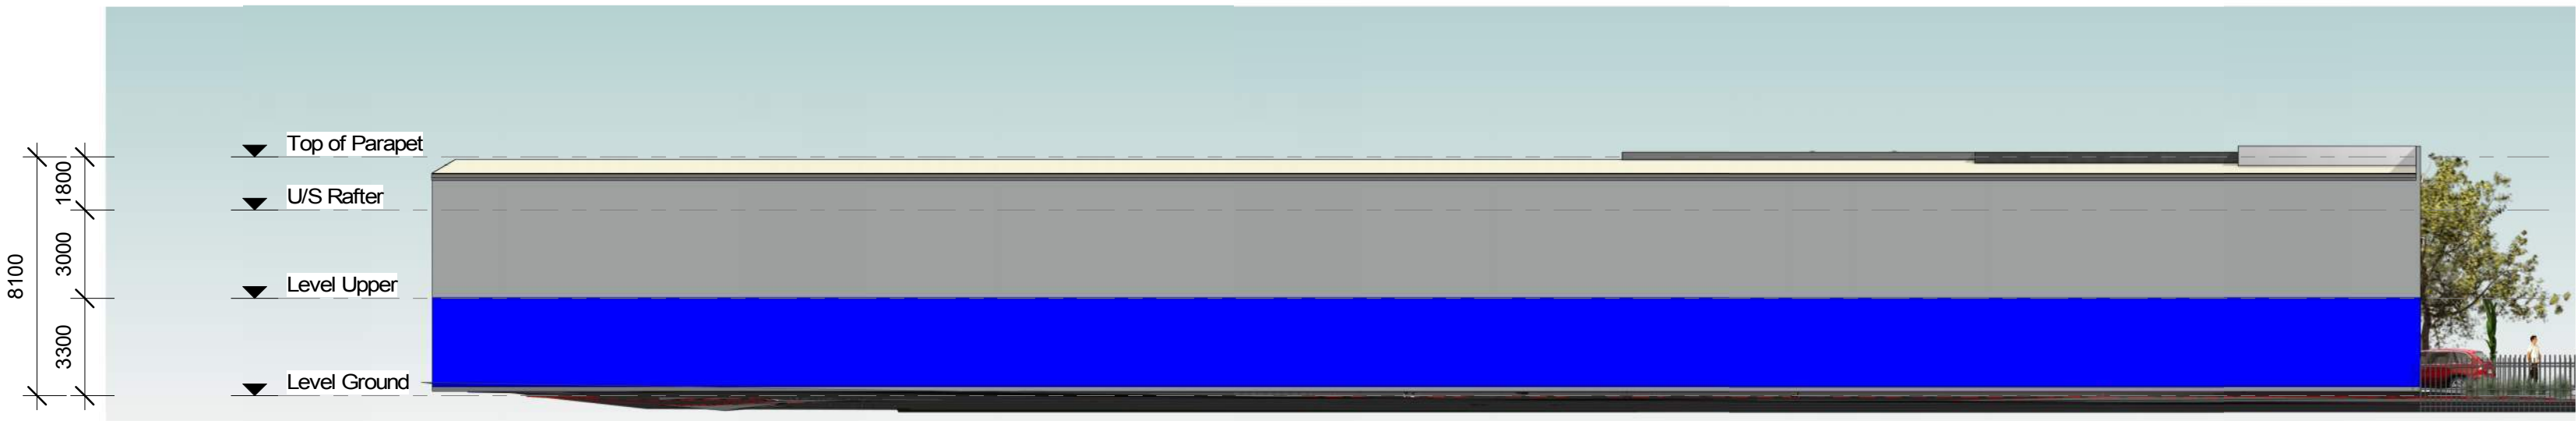

4 BUILDING 4 - WEST ELEVATION  
1 : 200



5 BUILDING 4 - FRONT



6 BUILDING 4 - REAR

© ARCHITECTS NEALE WINDRESS AND ASSOCIATES PTY. LTD. THESE DESIGNS, DRAWINGS, SPECIFICATIONS AND THE COPYRIGHT THEREOF ARE THE PROPERTY OF NEALE WINDRESS AND ASSOCIATES PTY. LTD. AND MUST NOT BE RETAINED OR USED WITHOUT THE WRITTEN AUTHORITY OF ARCHITECTS NEALE WINDRESS AND ASSOCIATES PTY. LTD. VERIFY ALL DIMENSIONS ON SITE PRIOR TO COMMENCEMENT OF CONSTRUCTION. REFER WRITTEN DIMENSIONS ONLY. DO NOT SCALE DRAWINGS

ORIGINAL SHEET SIZE: A1

| NO | DATE     | DESCRIPTION      |
|----|----------|------------------|
| A  | 20-11-18 | CLIENT ISSUE     |
| B  | 29-11-18 | CLIENT ISSUE     |
| C  | 06-12-18 | CLIENT ISSUE     |
| D  | 19-03-19 | GENERAL REVISION |

PLANS AND DOCUMENTS referred to in the PDA DEVELOPMENT APPROVAL

Approval no: DEV2019/1023

Date: 3 JUNE 2019



CLIENT ISSUE

neale windress and associates pty.ltd. architects

5 Isabella Street, Tarragindi 4121  
PO Box 343, Annerley Q 4103  
Tel +61 7 3848 4957  
Mobile +61 0438 556 429

Business: neale@nwarchitects.com  
Web: www.nwarchitects.com

project: PROPOSED STORAGE FACILITY

location: AURA BUSINESS PARK, QUEENSLAND

client: KENNARDS SELF STORAGE

sheet title: BUILDING 4 - ELEVATIONS AND PERSPECTIVES

| DATE    | 19-03-19 | SCALE       | AS SHOWN |
|---------|----------|-------------|----------|
| DRAWN   | Author   | PLOTTED     |          |
| JOB No. | 3714     | DRAWING No. | DA-0402  |
|         |          | AMEND.      | D        |

ORIGINAL SHEET SIZE: A1

| NO | DATE     | DESCRIPTION      |
|----|----------|------------------|
| A  | 20-11-18 | CLIENT ISSUE     |
| B  | 29-11-18 | CLIENT ISSUE     |
| C  | 19-03-19 | GENERAL REVISION |

PLANS AND DOCUMENTS referred to in the PDA DEVELOPMENT APPROVAL  
Approval no: DEV2019/1023  
Date: 3 JUNE 2019



CLIENT ISSUE



neale windress  
and associates pty.ltd.  
architects


5 Isabella Street, Tarragindi 4121  
PO Box 343, Annerley Q 4103  
Tel +61 7 3848 4957  
Mobile +61 0438 556 429  
Business: neale@nwarchitects.com  
Web: www.nwarchitects.com


project: PROPOSED STORAGE FACILITY

location: AURA BUSINESS PARK, QUEENSLAND

client: KENNARDS SELF STORAGE


sheet title: BUILDING 4 - FIRE COMPARTMENTS
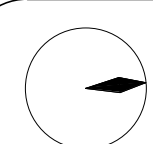
|                                                                                            |                |                                 |
|--------------------------------------------------------------------------------------------|----------------|---------------------------------|
| <br>N | DATE: 19-03-19 | SCALE: AS SHOWN                 |
|                                                                                            | DRAWN: Author  | PLOTTED:                        |
|                                                                                            | JOB No: 3714   | DRAWING No: DA-0403<br>AMEND: C |

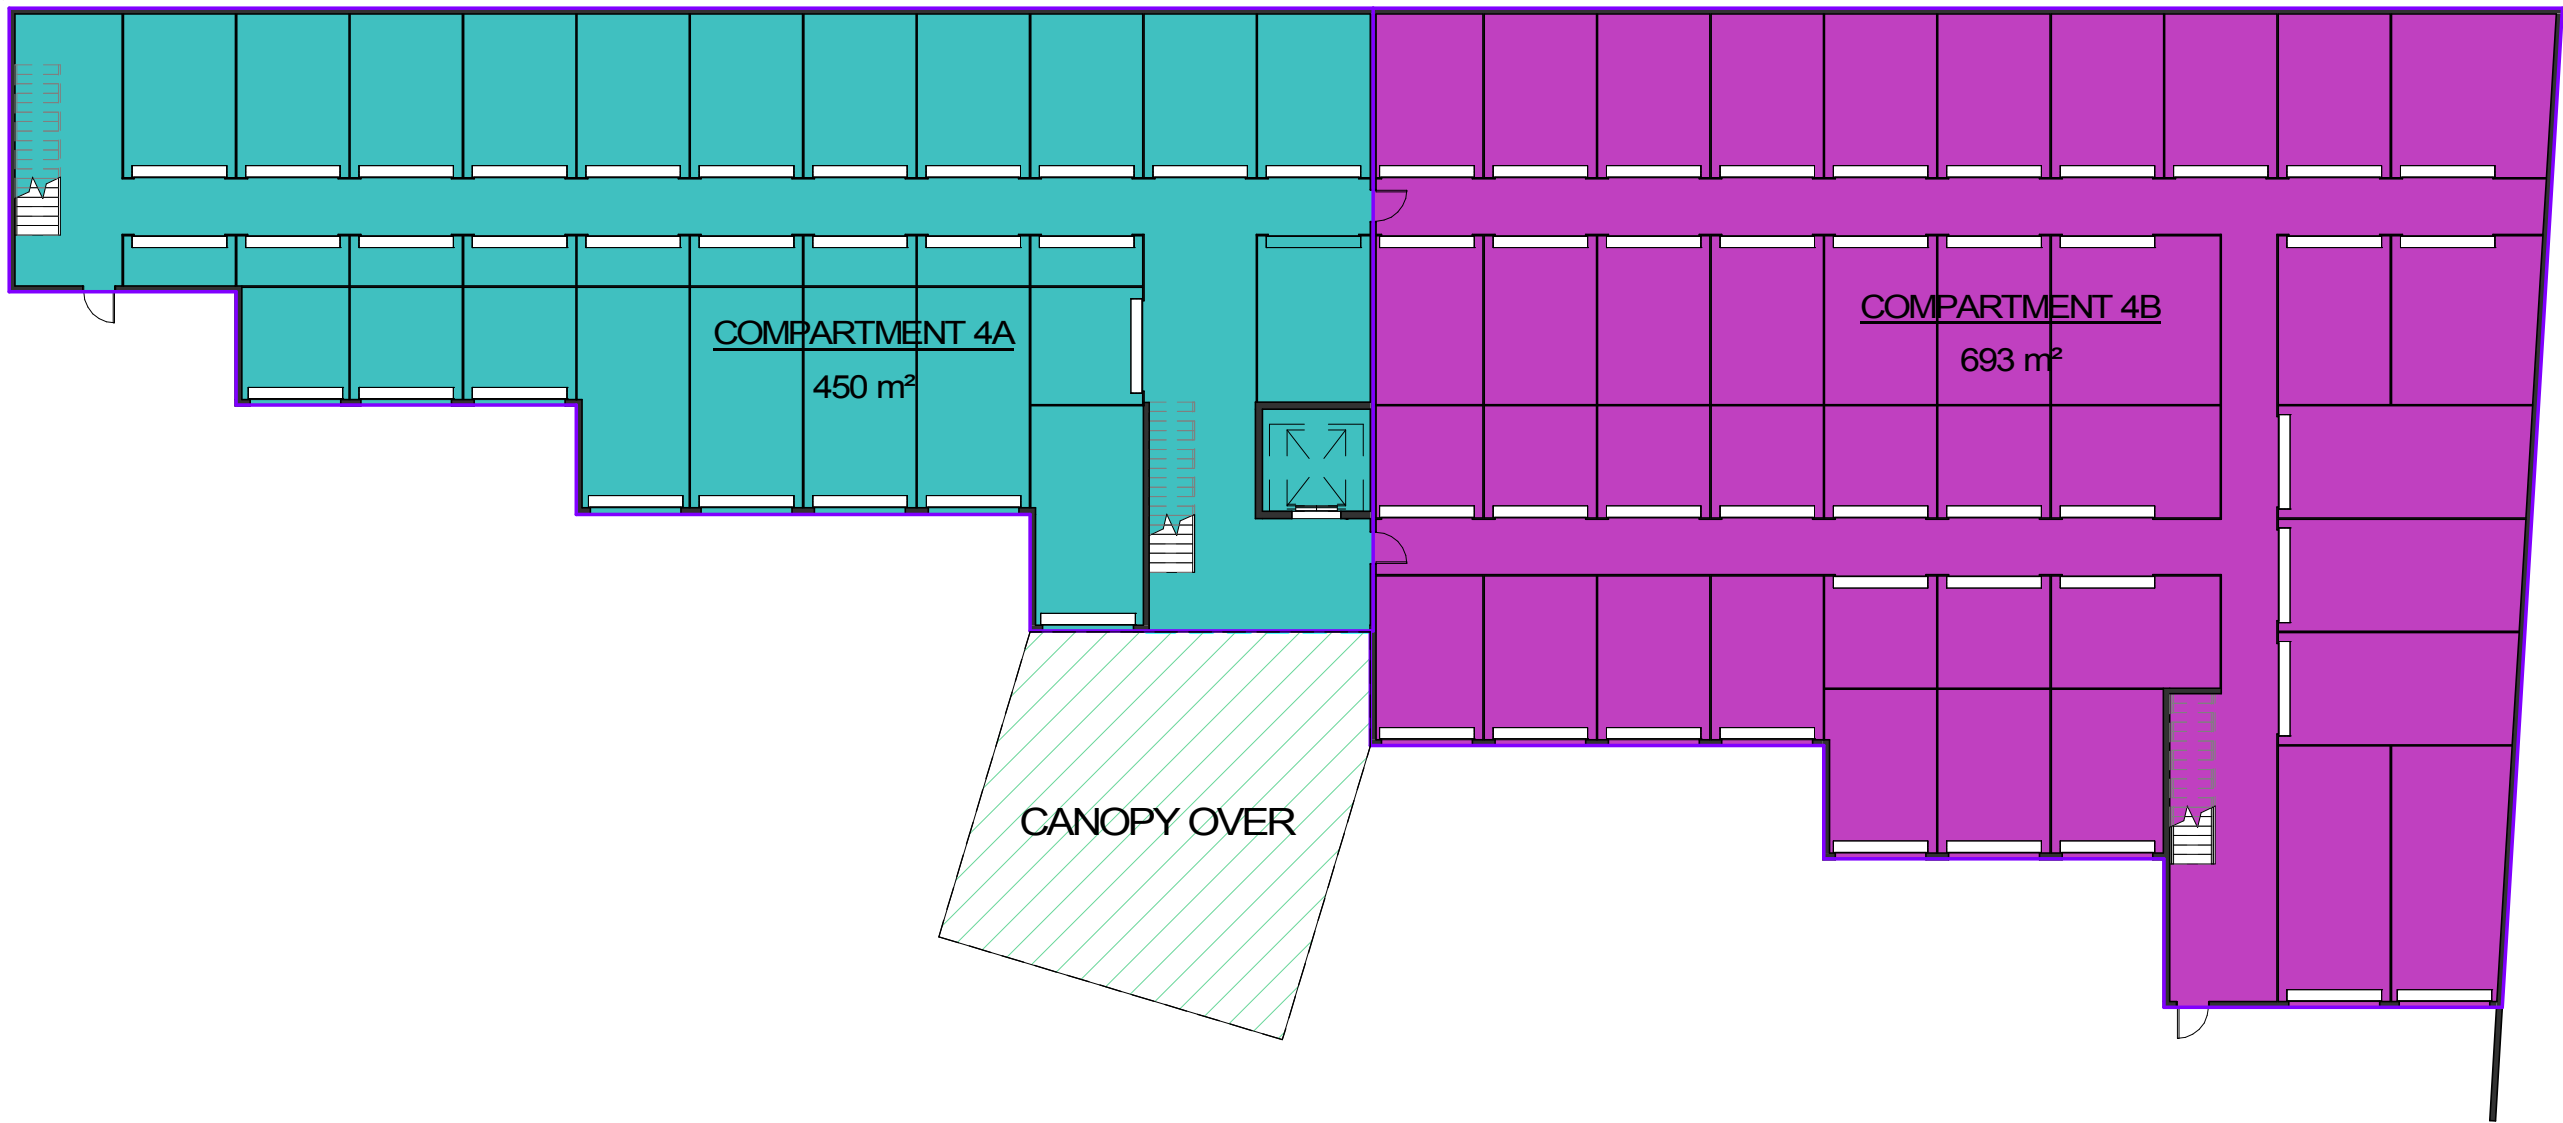

| Building 4 Fire Compartments Schedule |         |
|---------------------------------------|---------|
| Level                                 | Area    |
| COMPARTMENT 4A                        |         |
| Level G                               | 450 m²  |
| Level 1                               | 450 m²  |
|                                       | 899 m²  |
| COMPARTMENT 4B                        |         |
| Level 1                               | 693 m²  |
| Level G                               | 693 m²  |
|                                       | 1385 m² |
| Grand total                           | 2285 m² |

1 BUILDING 4 - LOWER - FIRE COMPARTMENTS  
1 : 200

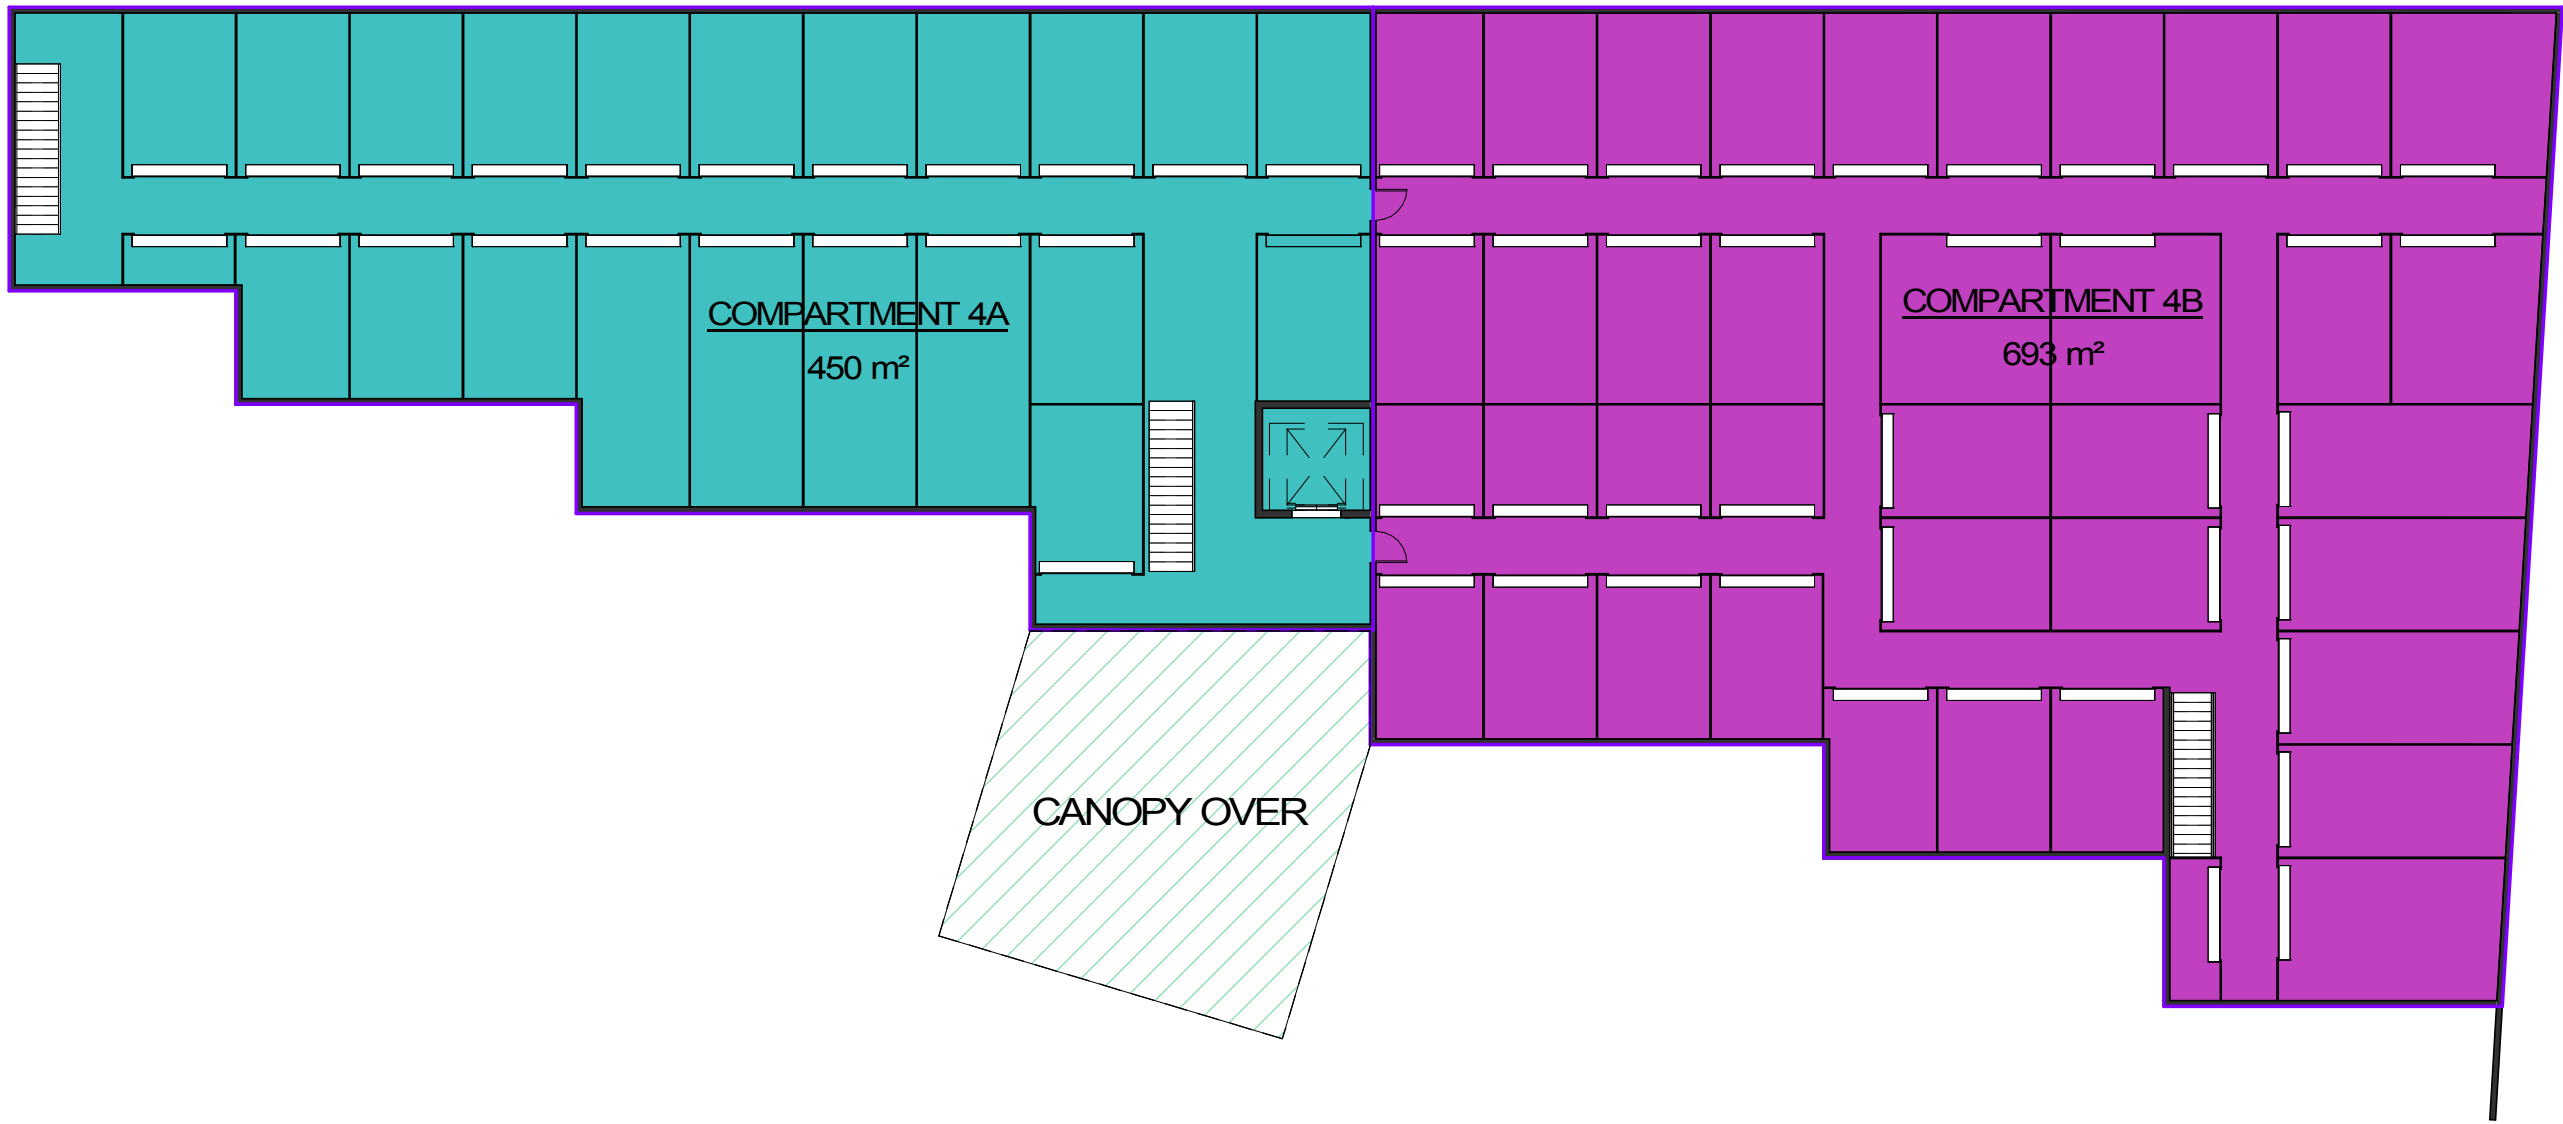

2 BUILDING 4 - UPPER - FIRE COMPARTMENTS  
1 : 200