


referred to in the ULDA
APPROVAL dated 10 / 8 / 12

A MENDED IN RED
10 AUG 2012

By: BRIANNA PFEFF (name)
of the ULDA

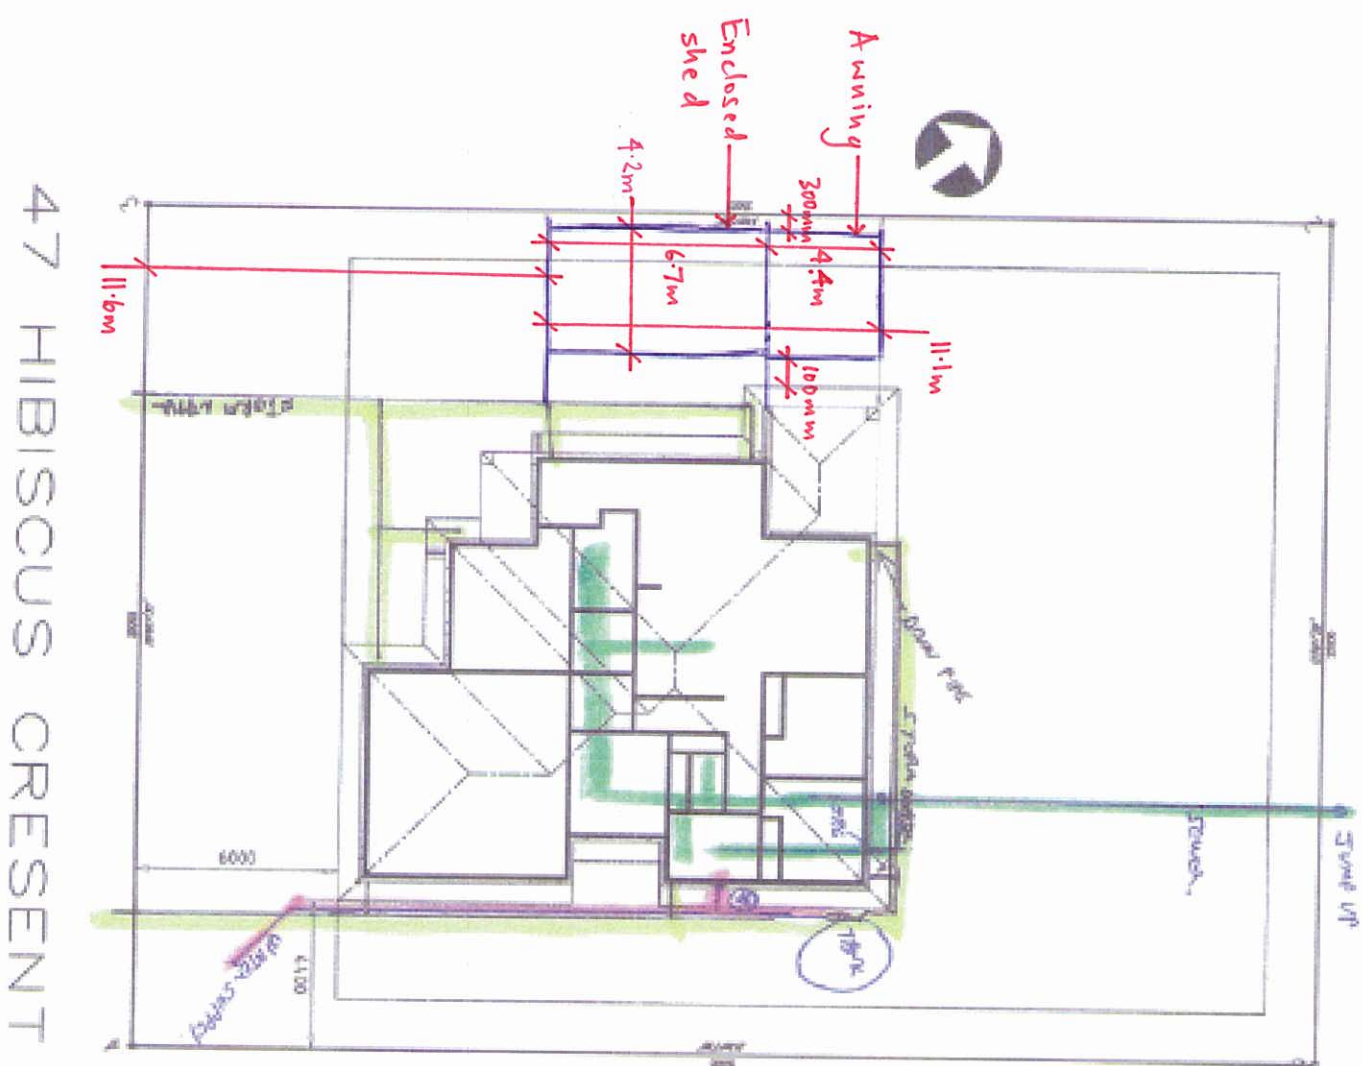

* Telephone line installed by Silcar contractor - should be a direct line from the Madison box on house to telephone pit at front of property

 = stormwater
 = water
 = sewer

Lot 23 on
CR 848975
Parish of BLACKWATER
County of HUMBOLDT
Area 875m2
Coverage 20.253%

CONTACT: 800/44-PAINTS

DATE: 5/20/2020

DOMESTIC DWELLING

PROP DESC LOT 23 ON R/P CP849975
COUNTY HUMBOLDT
PARISH BLACKWATER
SITUATED 47 Hibiscus Crescent Blackwater



OLINDASHORE PTY LTD
ACN 071047844 CDSB NO: 024350
ALIN NUMBER: 7401047844
8 Priests Street, East Randburg, G.P. 4630
Telephone: 011 462 7021 Fax: 011 462 0769

Method Subjects

- All work to be done in accordance with
- Building Code of Australia
- Engineers drawings & specifications

All windows, no unless otherwise stated


SITE PLAN 2

SOH AREAS		APPENDED:	
Brick =	661.176m ²		
Port =	3.863m ²		
Alfresco =	16.749m ²		
Garage =	31.704m ²		
TOTAL =	77.222m ²	DATE: 13/11/19	
SCALE 1:200		DRAWN BY: _____	
JOB NO.		CHECKED BY: _____	
SHEET NUMBER: 05			

Building For:
JASON & SUE MCEWAN
47 HIBISCUS CRESCENT BLACKWATER

Produced by:

NEIGHBOUR VIEW - NO WINDOWS
↑

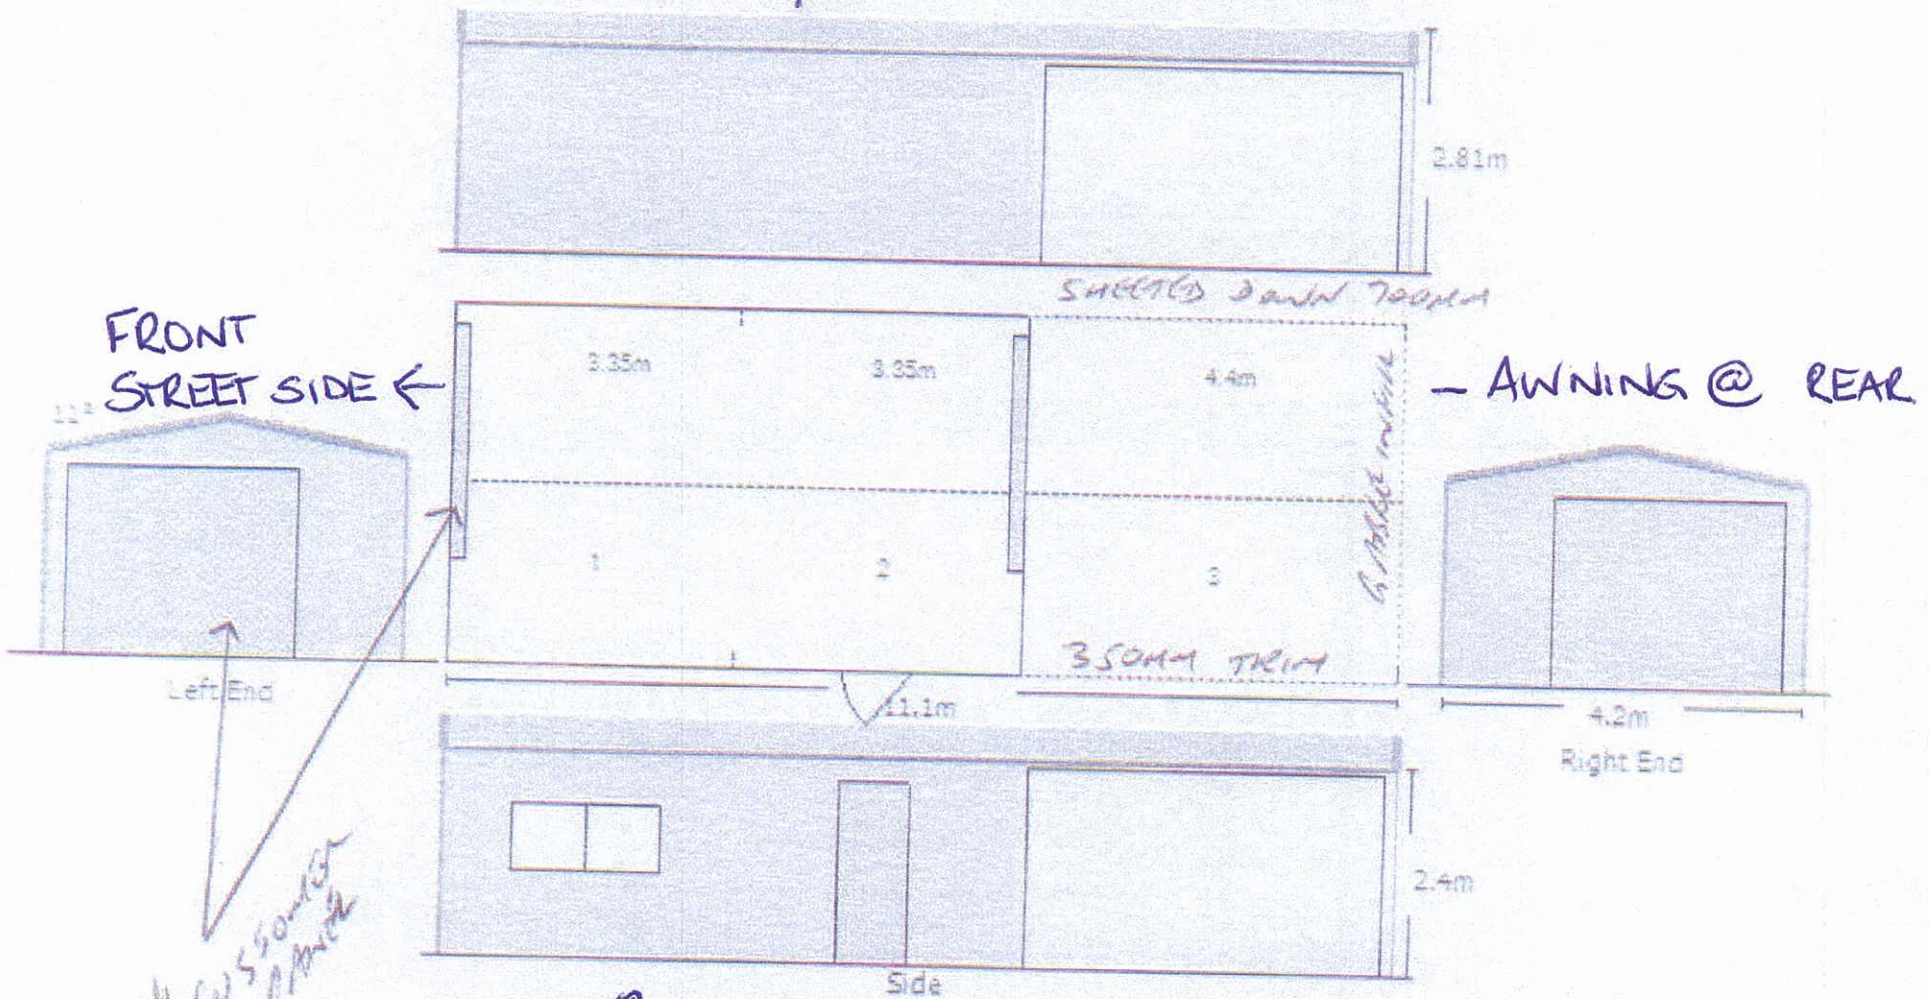

ORIGINAL WINDOW
TO HAVE A PARCH
LIFT DOOR
INSTALLED.

↑
THIS SIDE FACING OUR HOUSE

ELEVATIONS PLAN 1

By: BRANNA FIFE (name)
of the ULDA

A MENDED IN **RED**
10 AUG 2012
D

PLANS AND DOCUMENTS
referred to in the ULDA
APPROVAL dated 10 / 8 / 12