

RIPLY SALES AND COMMUNITY FACILITY


RIPLY VALLEY FUTURE STAGE DEVELOPMENT

DRAWING LIST

DRAWING NO.	DESCRIPTION
0001	COVER SHEET
0002	PROPOSED PLAN
0003	SALES CENTRE ELEVATIONS
0004	CAFE SHOP ELEVATIONS
0005	SECTIONS

FINISHES LEGEND	
(TBS)	TIMBER BATTEN SCREEN
(RS)	METAL ROOF SHEETING
(FC)	FIBRE CEMENT SHEET
(PLY)	PLYWOOD
(PCS)	POLYCARBONATE SHEET
(TFB)	TIMBER FLOORBOARDS
(TD)	TIMBER DECKING
(WB)	WEATHERBOARD

LEGEND	
FG	FIXED GLASS
SL	SLIDING
AW	AWNING
SP	SOLAR PANELS

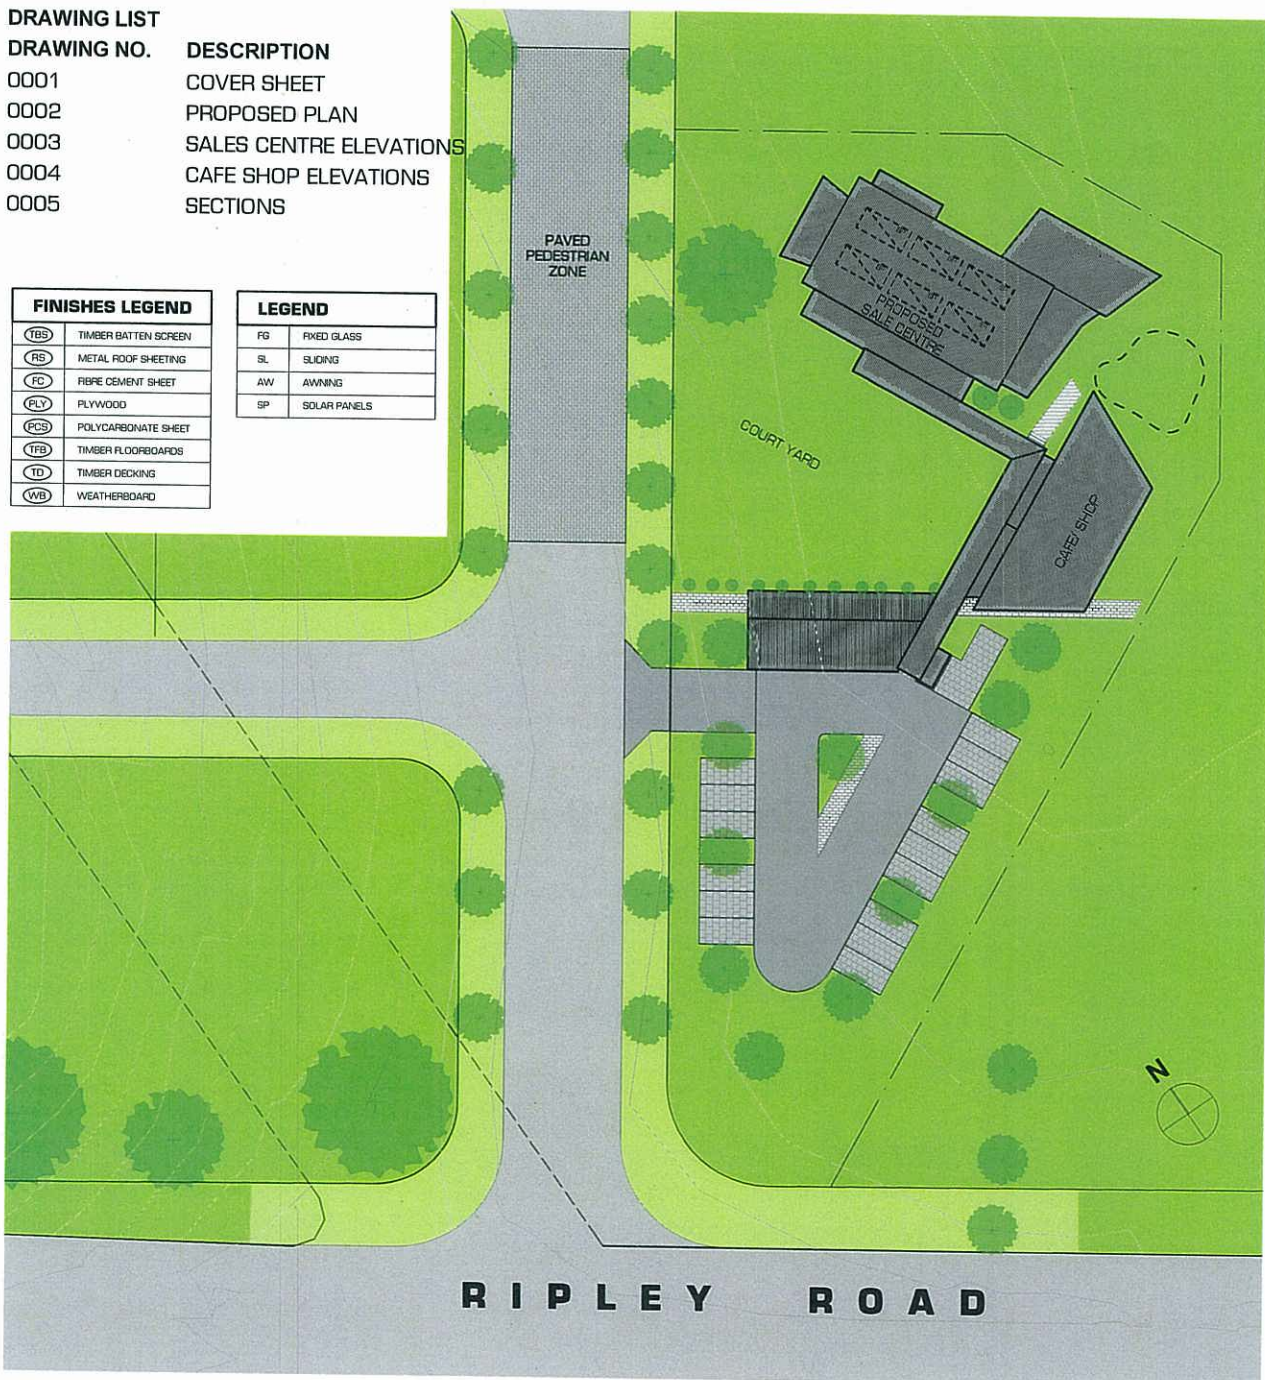

1. SITE / ROOF PLAN 1:500

RIPLY SALES AND
COMMUNITY FACILITY

RIPLY VALLEY FUTURE STAGE DEVELOPMENT

SEKISUI HOUSE

Push

t 617 3252 0948 f 617 3252 2636 e info@push.net.au


PLANS AND DOCUMENTS

referred to in the ULDA


APPROVAL dated 3/7/12

Scale 1:500@A3 Date 03/07/12 Job Number 619.10
Drawn MC Stage DA Drawing No. 0001 Issue E


© COPYRIGHT **Push**
ABN 94 109 752 310

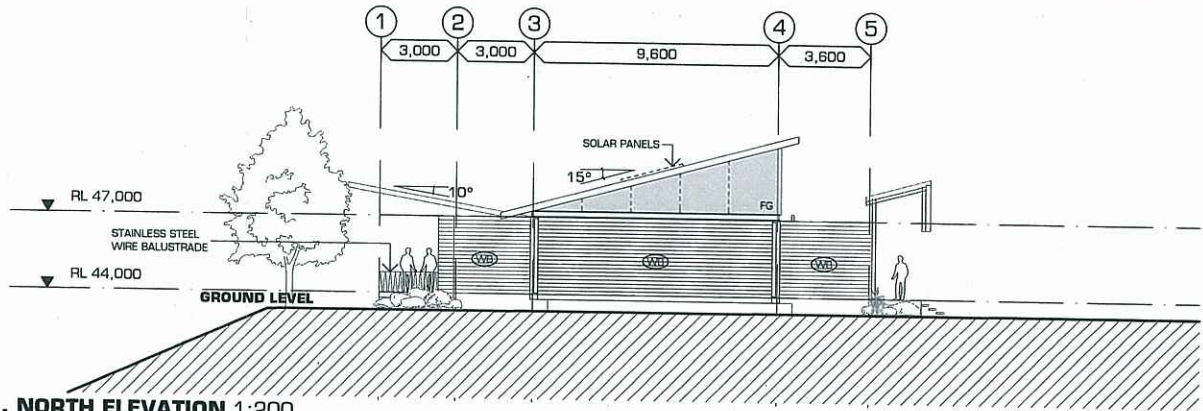


1. NORTH ELEVATION 1:200
SALES CENTRE

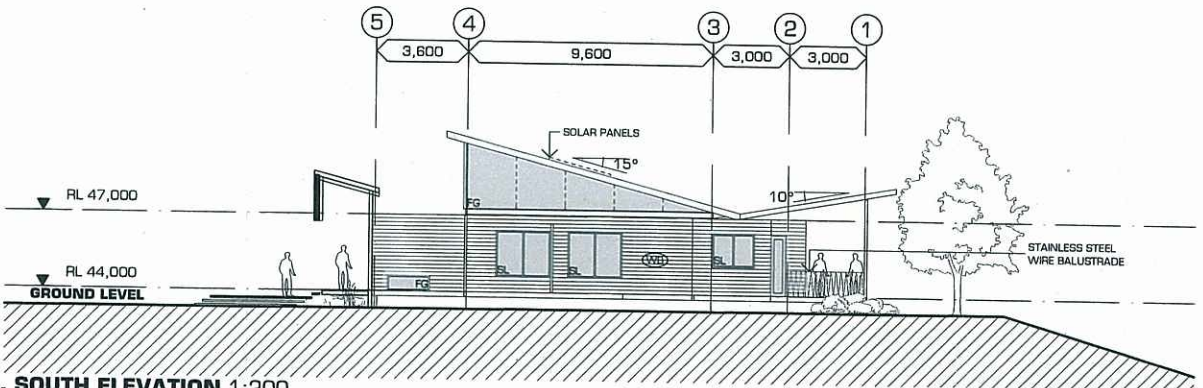

2. SOUTH ELEVATION 1:200
SALES CENTRE

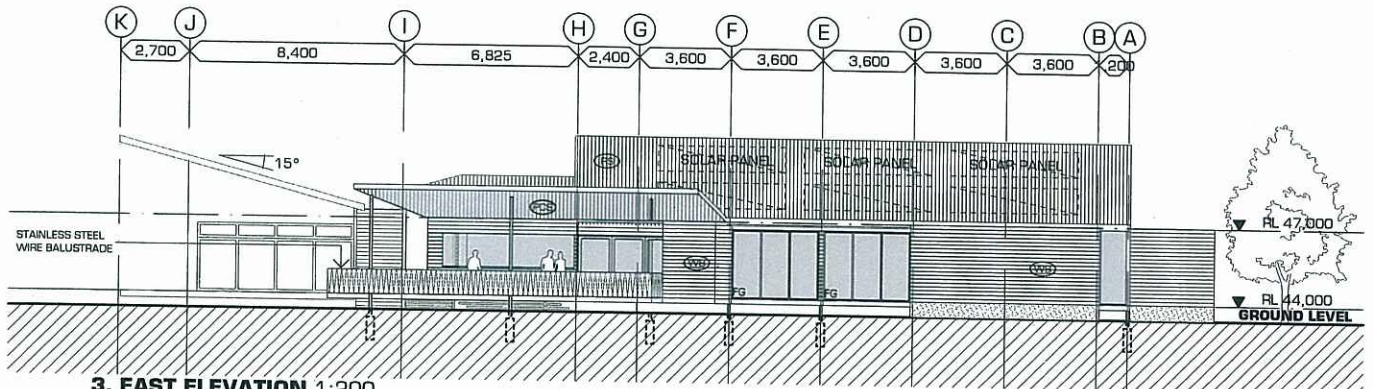

3. EAST ELEVATION 1:200
SALES CENTRE

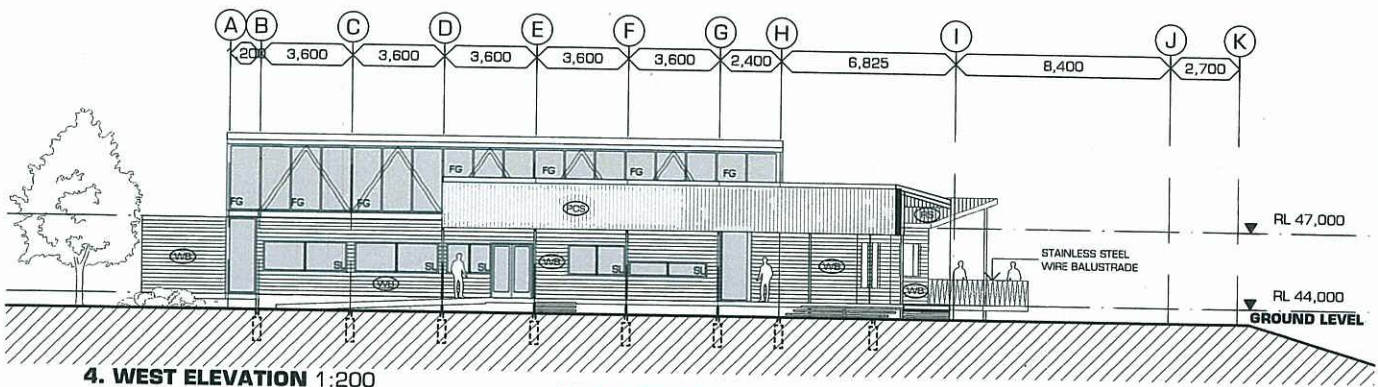

4. WEST ELEVATION 1:200
SALES CENTRE

RIPLY SALES AND
COMMUNITY FACILITY

RIPLY VALLEY FUTURE STAGE DEVELOPMENT

SEKISUI HOUSE


PLANS AND DOCUMENTS
Push
to in the ULDA

t 617 3252 0949 f 617 3252 2636 e info@push.net.au


Scale	Date	Job Number	
1:200@A3	03/07/12	619.10	
Drawn	Stage	Drawing No.	Issue
MC	DA	0003	D

© COPYRIGHT **Push**
ABN 94 109 752 310


APPROVAL dated 3 / 7 / 12

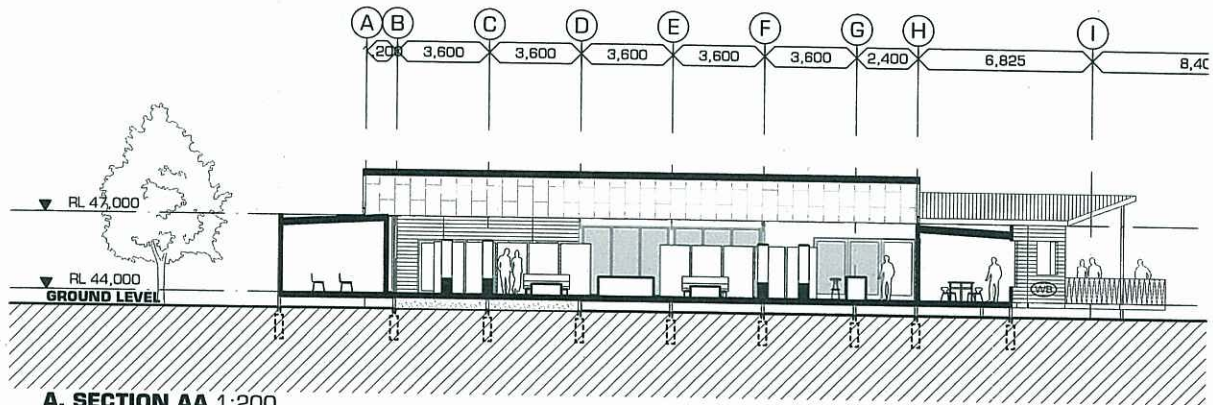


A. SECTION AA 1:200
SALES CENTRE

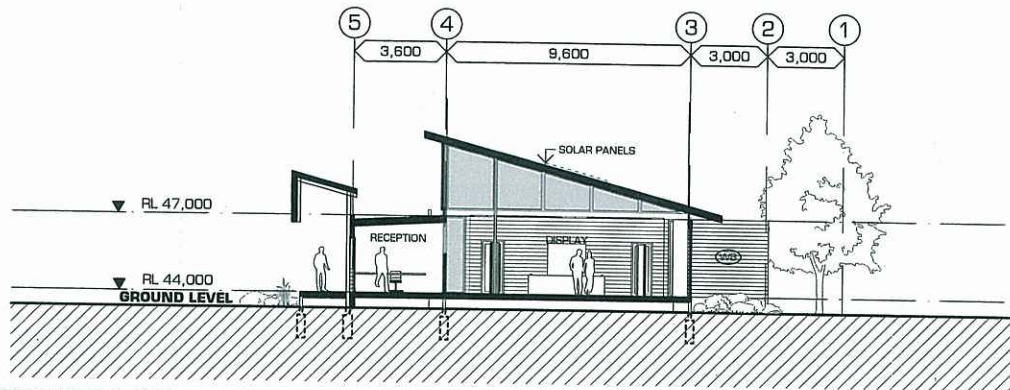

B. SECTION BB 1:200
SALES CENTRE

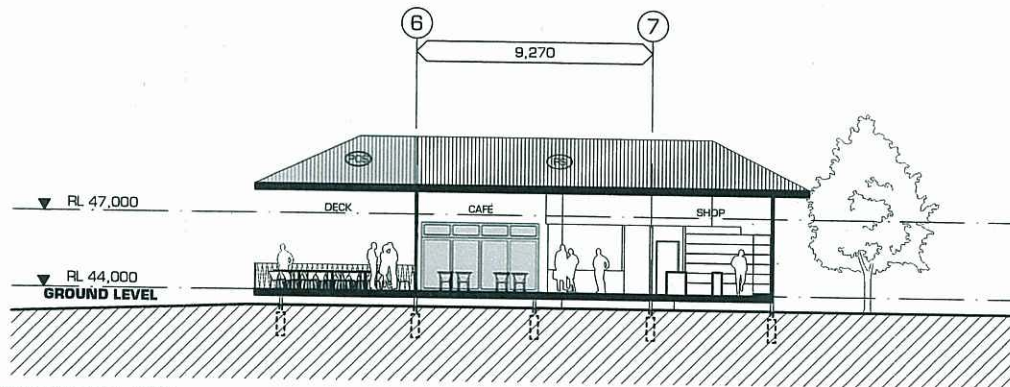

C. SECTION CC 1:200
SALES CENTRE

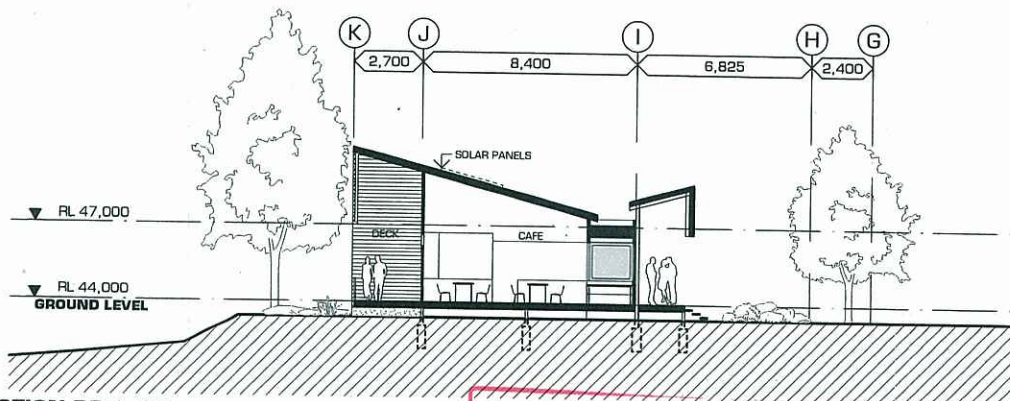

D. SECTION DD 1:200
SALES CENTRE

RIPELY SALES AND
COMMUNITY FACILITY

RIPELY VALLEY FUTURE STAGE DEVELOPMENT

SEKISUI HOUSE

Push

PLANS AND DOCUMENTS

referred to in the ULDA

APPROVAL dated 3 / 7 / 12

Scale	Date	Job Number
1:200@A3	03/07/12	619.10
Drawn	Stage	Drawing No.
MC	DA	0005
		D

© COPYRIGHT **Push**
ABN 94 109 752 310



RIPLY SALES AND
COMMUNITY FACILITY

RIPLY VALLEY FUTURE STAGE DEVELOPMENT

SEKISUI HOUSE

Push

t 617 3252 0949 f 617 3252 2636 e info@push.net.au


PLANS AND DOCUMENTS

refered to in the ULDA


APPROVAL dated 3 / 7 / 12

Scale	Date	Job Number	
1:200@A3	03/07/12	619.10	
Drawn	Stage	Drawing No.	Issue
MC	DA	0002	D


© COPYRIGHT **Push**
ABN 94 109 752 310

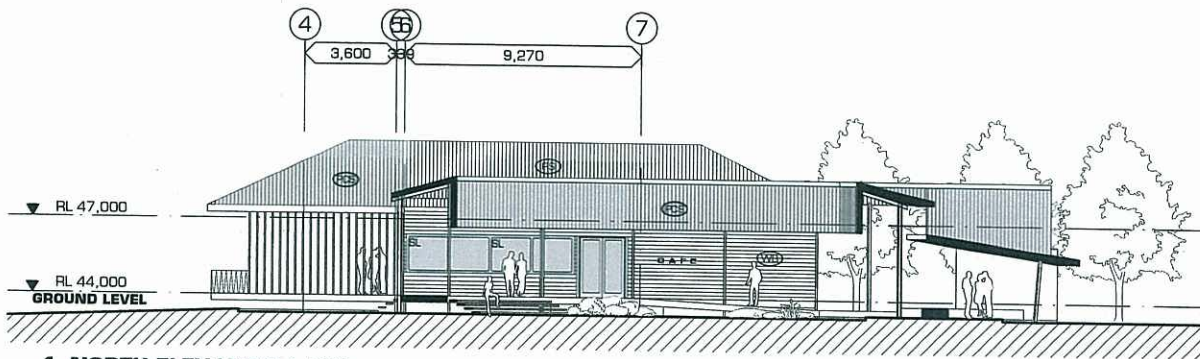


1. NORTH ELEVATION 1:200
CAFE SHOP

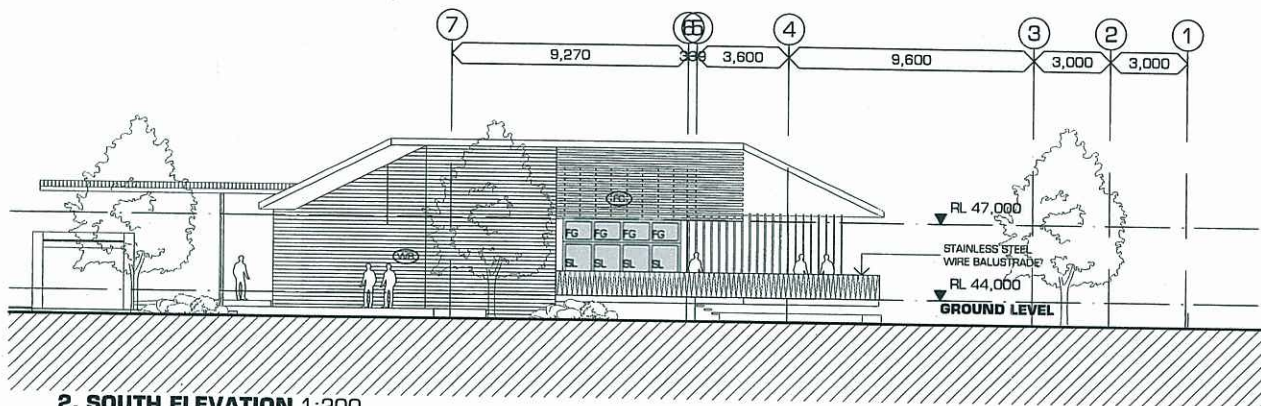

2. SOUTH ELEVATION 1:200
CAFE SHOP

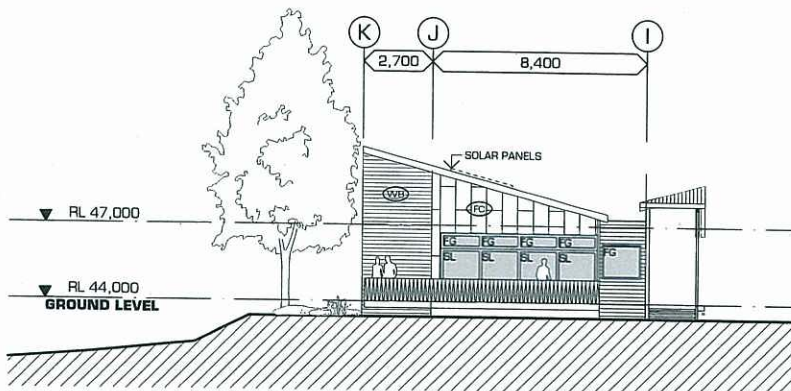

3. EAST ELEVATION 1:200
CAFE SHOP

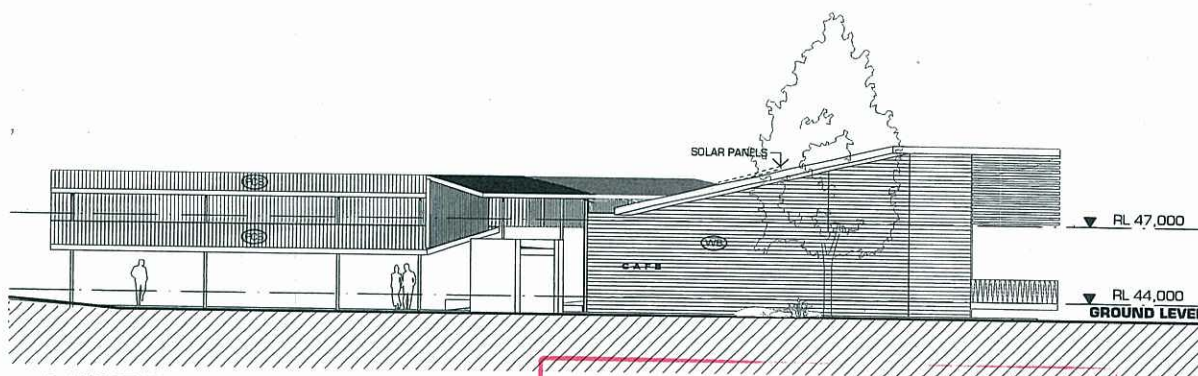

4. WEST ELEVATION 1:200
CAFE SHOP

RIPLEY SALES AND
COMMUNITY FACILITY

RIPLEY VALLEY FUTURE STAGE DEVELOPMENT

SEKISUI HOUSE

PLANS AND DOCUMENTS

referred to in the ULDA

Push

APPROVAL dated 3/7/12

Scale 1:200@A3 Date 03/07/12 Job Number 619.10
Drawn MC Stage DA Drawing No. 0004 Issue D

t 617 3252 0848 f 617 3252 2836 e info@push.net.au

© COPYRIGHT **Push**

ABN 94 108 752 310



ENTRY VIEW FROM NEW ROAD

RIPLEY SALES AND
COMMUNITY FACILITY

RIPLEY VALLEY FUTURE STAGE DEVELOPMENT

SEKISUI HOUSE

Push

t 617 3252 0949 / 617 3252 2636 e info@push.net.au

PLANS AND DOCUMENTS
referred to in the ULDA
APPROVAL dated 3 / 7 / 12

Scale 1:200@A3
Date 03/07/12
Job Number 619.10
Drawing No. 0006
Stage DA
Issue D

© COPYRIGHT **Push**
ABN 64 109 752 310