


**PLANS AND DOCUMENTS
referred to in the PDA
DEVELOPMENT APPROVAL**

Approval no: DEV2019/1045

Date: 7 August 2019

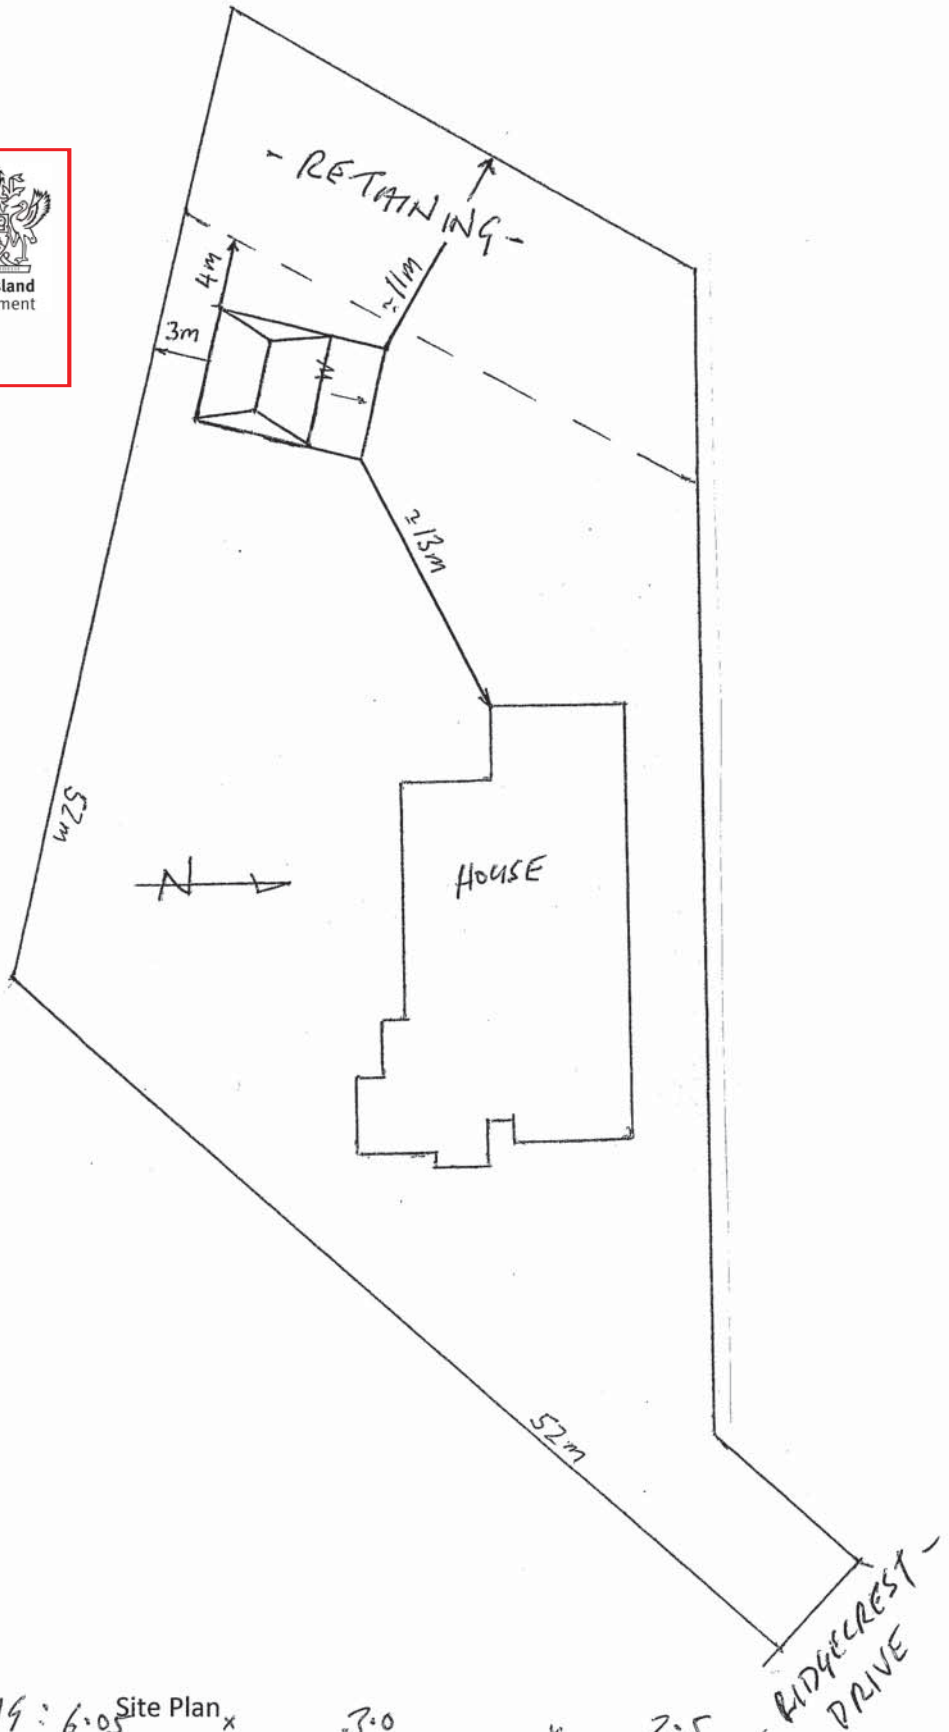


Elevations not to scale

Front Elev.



6.05

Left Elev.

 


6.05

Back Elev.



6.05

Right Elev.

 

6.05

AWNING: 6.05 Site Plan x

3.0

x

2.5

RIDGECREST DRIVE

Lot 1587 on SP

Building Size SHED: 6.05 L x 6.05 W x 2.5 H

Plan 254144

Site Area 1961m² Scale 1 : 400 Standard Drawing No.

Owner MATT KELLETT

Contract No. 9365597

Postal Address 48 RIDGECREST DRIVE, JIMBOOMBA 4280

Site Address