

LEGEND

EXISTING FEATURES

	EXISTING CONTOUR MAJOR (1.0m INTERVALS)
	EXISTING CONTOUR MINOR (0.25m INTERVALS)
	EXISTING EDGE OF BITUMEN
	EXISTING FENCE
	EXISTING SEWER MAIN
	EXISTING WATERMAIN
	EXISTING DRAINAGE
	EXISTING TELECOMMUNICATION
	EXISTING OVERHEAD ELECTRICITY

PROPOSED WORKS



	PROPOSED BARRIER KERB AND CHANNEL TYPE B1, REFER IPWEA STD DRG RS-080
	PROPOSED MOUNTABLE KERB AND CHANNEL TYPE M1, REFER IPWEA STD DRG RS-080
	PROPOSED CONTOUR MAJOR (1.0m INTERVALS)
	PROPOSED CONTOUR MINOR (0.1m INTERVALS)
	PROPOSED SEWER MAIN
	PROPOSED WATER MAIN
	PROPOSED STORMWATER DRAINAGE
	PROPOSED Ø100 ROOFWATER PIPE
	PROPOSED 150mm DEEP SWALE DRAIN
	PROPOSED TOP OF BANK
	PROPOSED BOTTOM OF BANK
	PROPOSED RETAINING WALL
	PROPOSED AC PAVEMENT
	PROPOSED CONCRETE FOOTPATH
	PROPOSED ROOFWATER KERB ADAPTOR

143
SL843

PLANS AND DOCUMENTS
referred to in the PDA
DEVELOPMENT APPROVAL

Approval no: DEV2018/991


Date: 24 September 2019

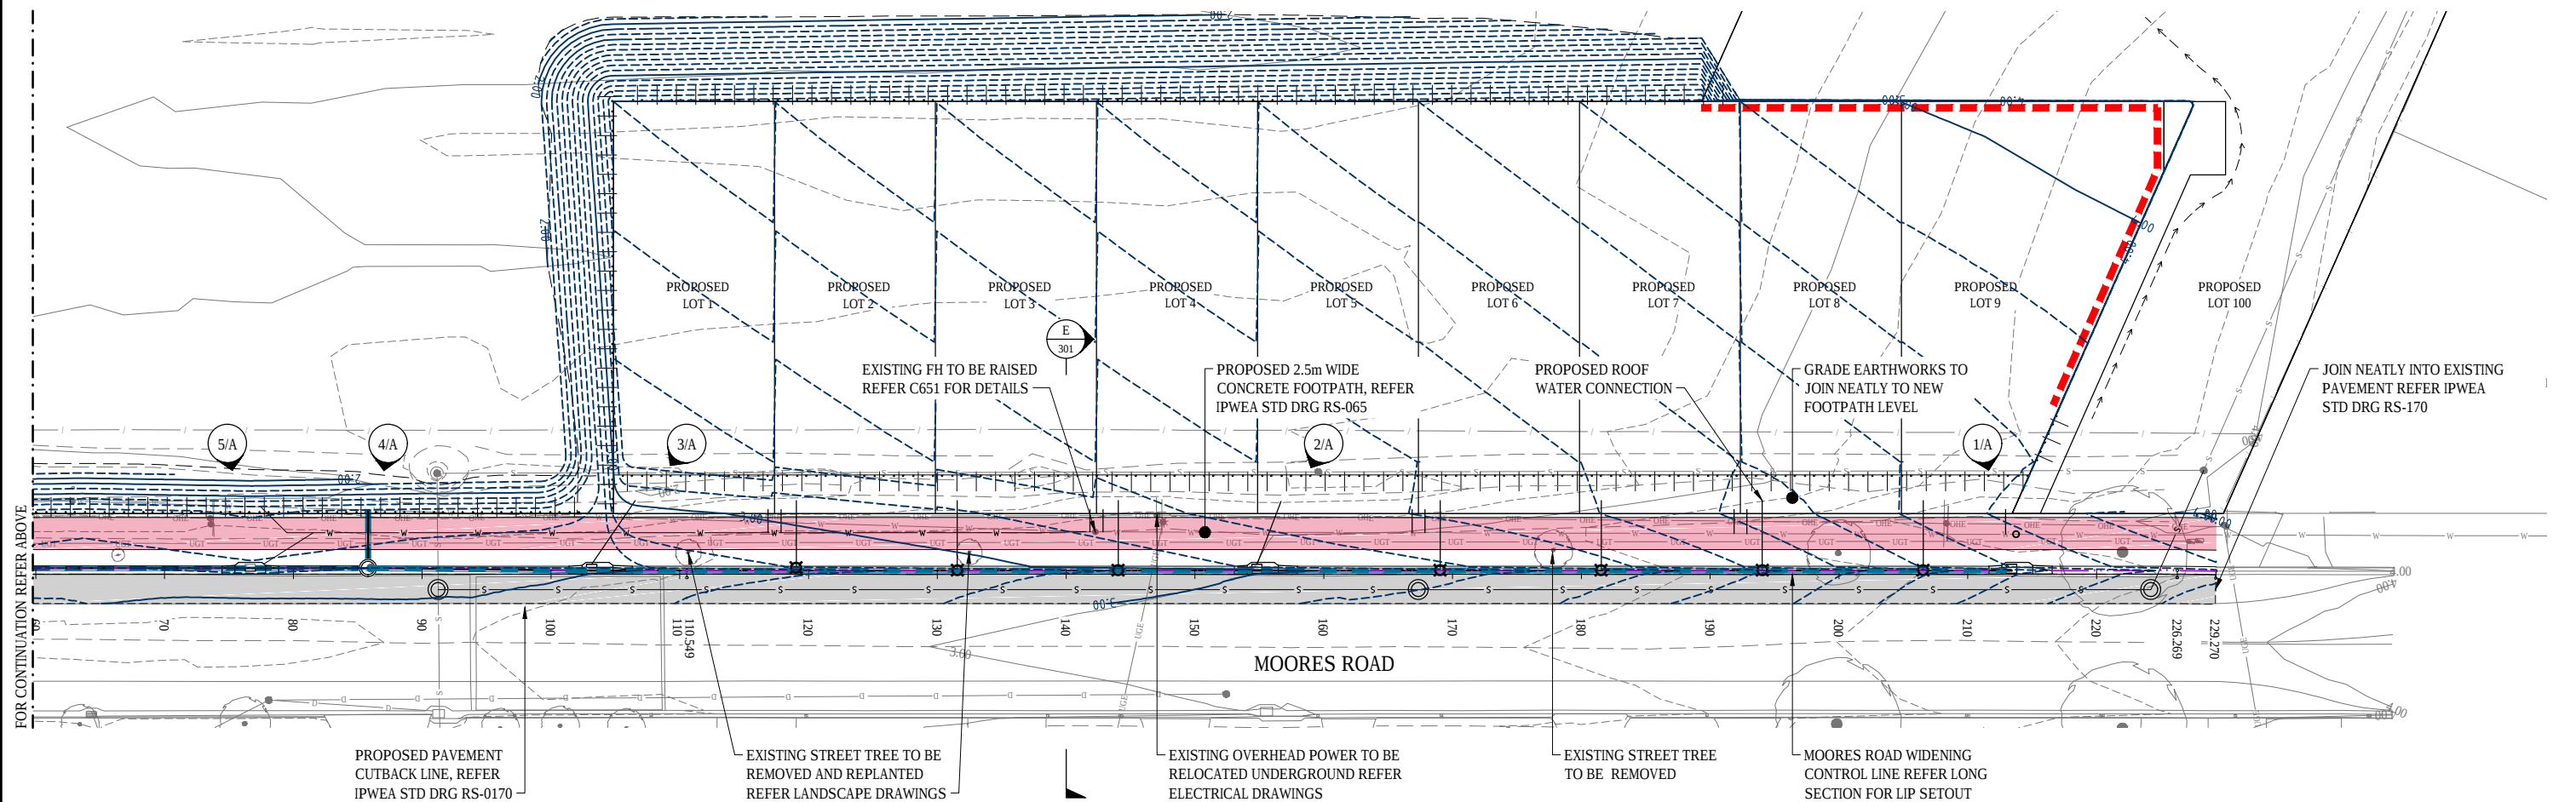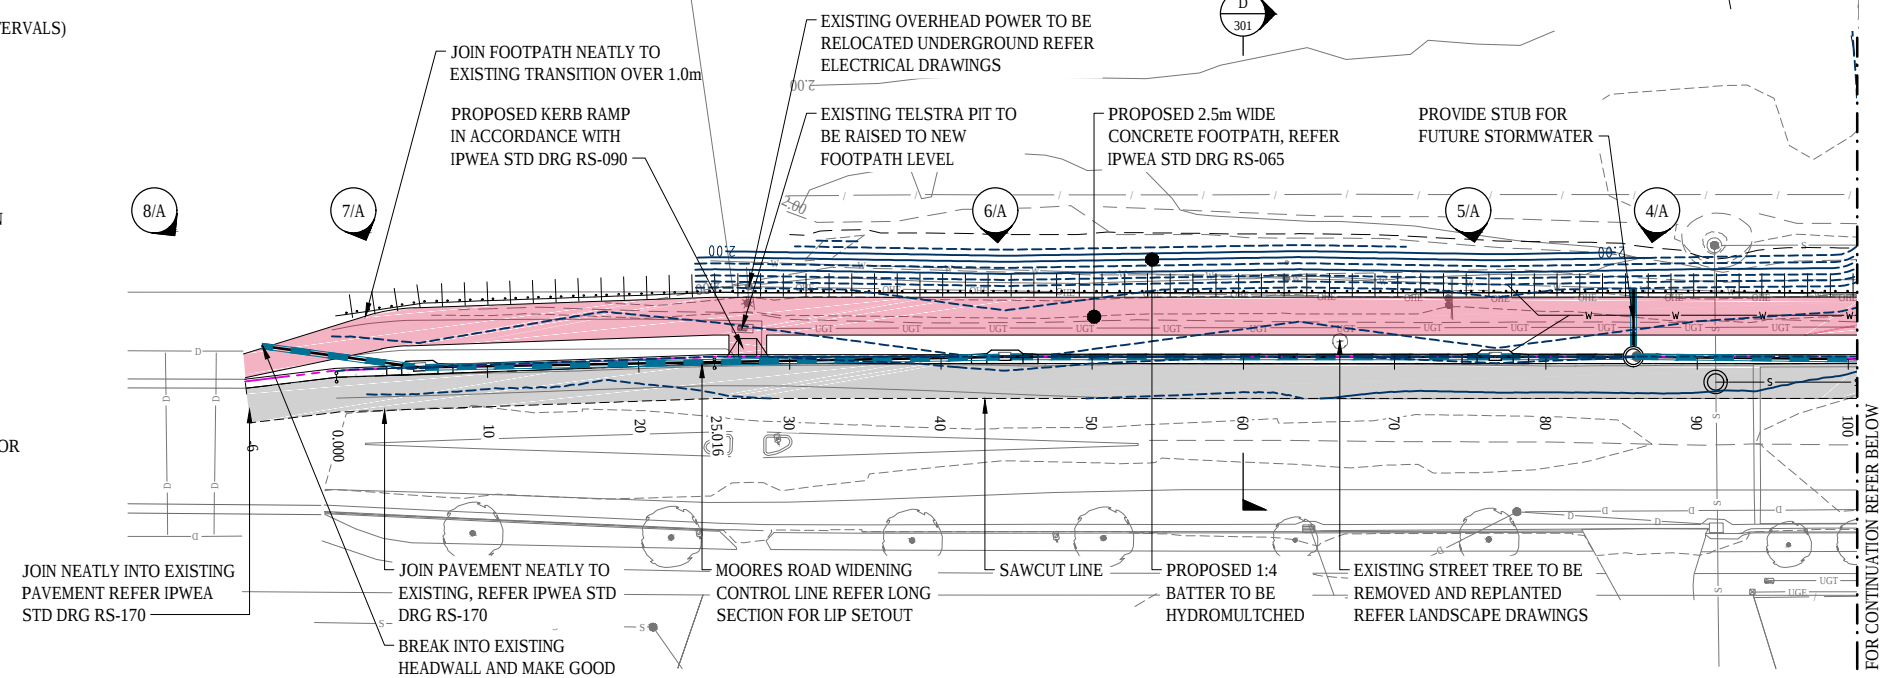

FILE: 300.dwg DATE: 31-01-2018 USER: NICK VENESS
XREFS: X: 18-003165 - TIT: X: 18-003165 - BASE: X: 18-003165 - SURVEY

FIRST ISSUE	DESIGN	DRAWN	CHECK	APPROVED	DATE
A	SD	JM	NV	DC	25.02.19
B	SD	JM	NV	DC	02.04.19
C					
D					
E					
F					
G					

STATUS	FOR APPROVAL NOT FOR CONSTRUCTION
APPROVED	BY: DAN COLLINS 18631
SIGN:	DATE:

 

CLIENT	REDLAND INVESTMENT CORPORATION REDLAND INVESTMENT CORPORATION
--------	--

PROJECT	WIENAM CREEK MOORES ROAD, REDLAND BAY
---------	--

PROJECT	WIENAM CREEK MOORES ROAD, REDLAND BAY
---------	--

DRAWING TITLE	ROADWORKS AND STORMWATER DRAINAGE PLAN
PROJECT No.	18-003166
DRAWING No.	300
REVISION	A