


PLANS AND DOCUMENTS
referred to in the PDA
DEVELOPMENT APPROVAL

Approval no: DEV2018/991

Date: 24 September 2019

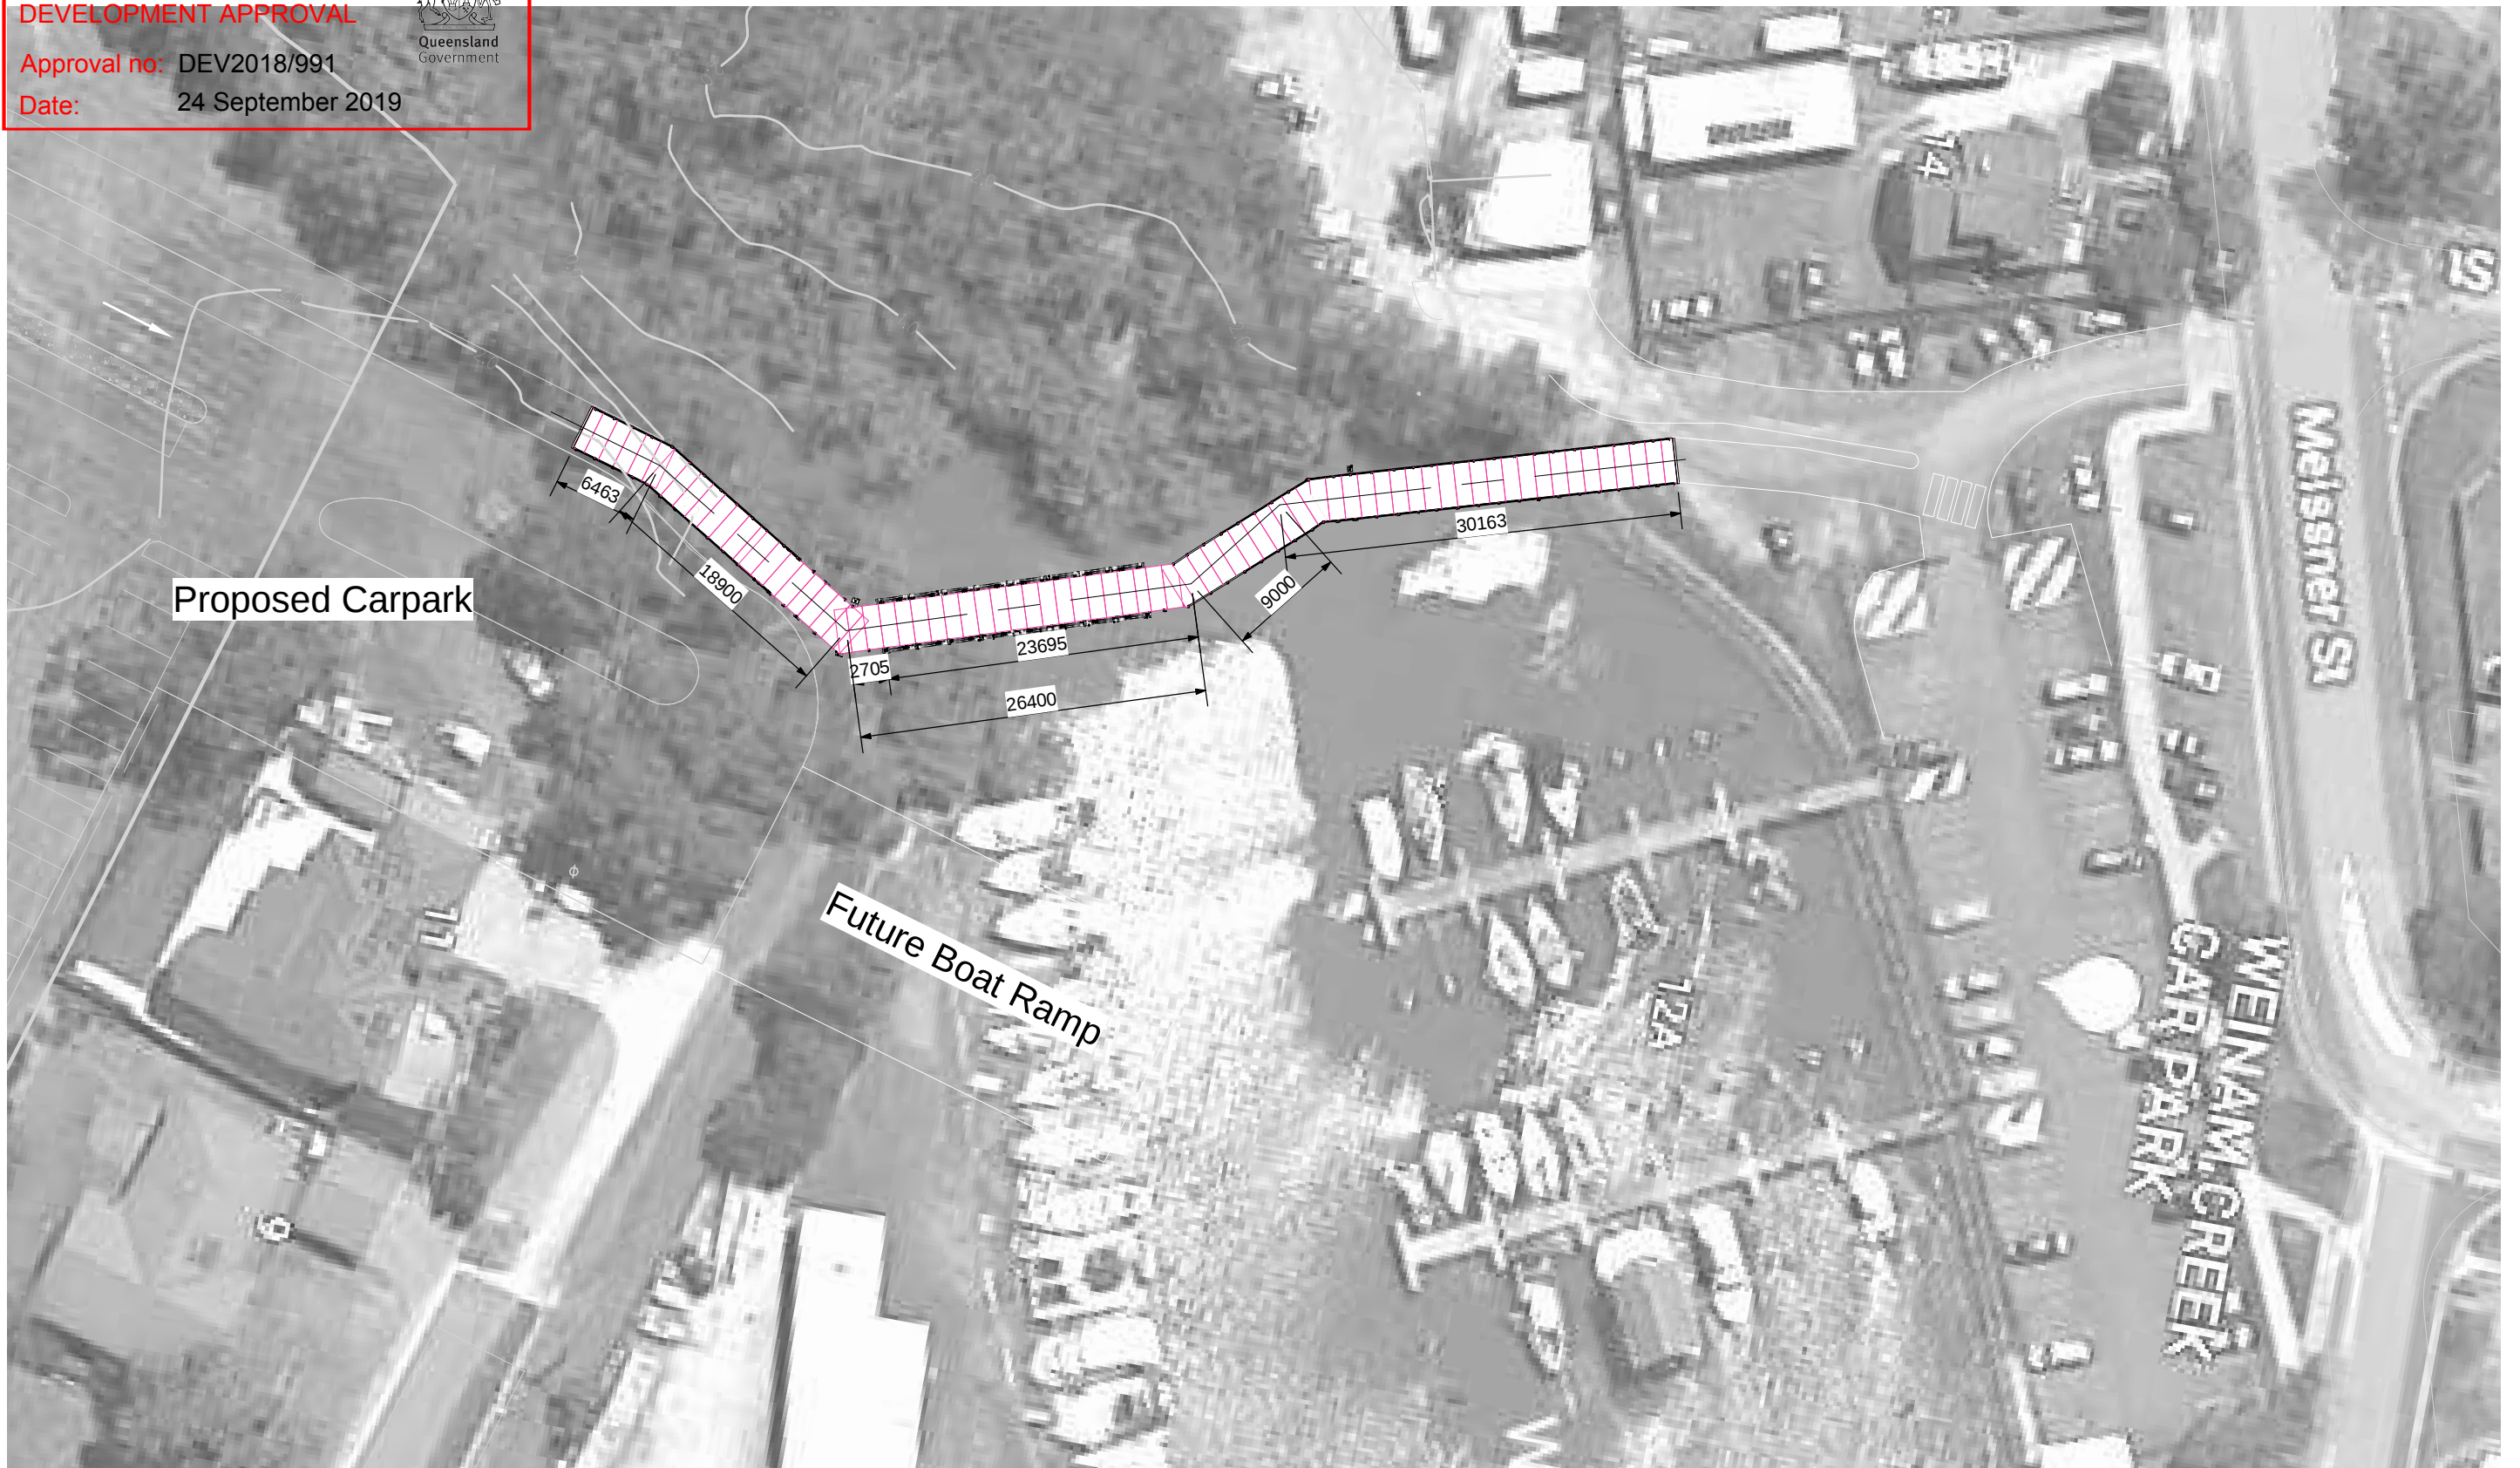

SITE PLAN

1 : 500

Client's Acceptance:

Name:

Date: Signature:

Please sign only when 100% accurate to the design brief and that you have full understanding of site requirements for the installation of the structure. The structure will not be sent into production until the drawings have been signed by the client. Wagners will not be liable any Liquidated Damages caused by the delay of client's acceptance past the 5 days allowed for client acceptance.

This drawing is the property of Wagners Investments and shall not be sold. Copyright is reserved under Copyright Law. This drawing is subject to immediate recall on demand. This drawing may not be copied or used in any manner except as agreed to by Wagners Investments. The drawings, ideas & inventions shown shall not be disclosed to other parties.

Consulting Engineer:

i3 Consulting Pty Ltd
engineering consultants
innovation, ingenuity, inspiration

2/ 39 Sherwood Road
TOOWONG, Qld 4066
www.icubed.com.au
ABN: 89 106 675 156
Ph: (07) 3870 8888

Engineer's Certification:

Rohan McElroy MIE Aust. 522 6041
CPEng. NPER Structural, RPEQ 17157

Signature:

Date:/...../.....



COMPOSITE FIBRE TECHNOLOGIES
CNR ANZAC AVE & ALDERLEY ST, TOOWOOMBA, QLD.
AUSTRALIA PH: (07) 4637 7777 FAX: (07) 4637 7778

TITLE:

SITE LAYOUT

PROJECT:
PROPOSED BOARDWALK, MOORES
ROAD, REDLAND BAY QLD for
REDLAND INVESTMENT CORP.

PROJECT STATUS:

ISSUED FOR APPROVAL

DESIGN: AK DATE: DATE: DATE:

SCALE: 1 : 500 SHEET: A3 CHECKED: JAZ DATE:

PROJECT NUMBER: BW1009 DRAWING NUMBER: S003 REV: C