


GENERAL NOTES

DESIGNERS TO BE ADVISED OF ANY CHANGES PRIOR TO COMMENCEMENT. RESPONSIBILITY FOR ACCURACY OF ALL INFORMATION AND DATA IS THE RESPONSIBILITY OF THE CLIENT. VERIFICATION OF ALL INFORMATION AND DATA IS THE RESPONSIBILITY OF THE CLIENT. VERIFICATION OF ALL INFORMATION AND DATA IS THE RESPONSIBILITY OF THE CLIENT.

ISSUE	DATE	REVISION
5	07.06.13	FOR REVIEW
6	11.06.13	FOR REVIEW
7	12.06.13	FOR REVIEW
8	01.07.13	FOR REVIEW
9	01.07.13	FOR REVIEW
10	01.07.13	FOR REVIEW
11	23.10.13	SERVICE VEHICLE TURNING TEMPLATES
12	23.10.13	REVISIONS TO TURNING TEMPLATES
13	20.04.18	REVISED LAYOUT
14	20.05.18	REVISED ISSUE

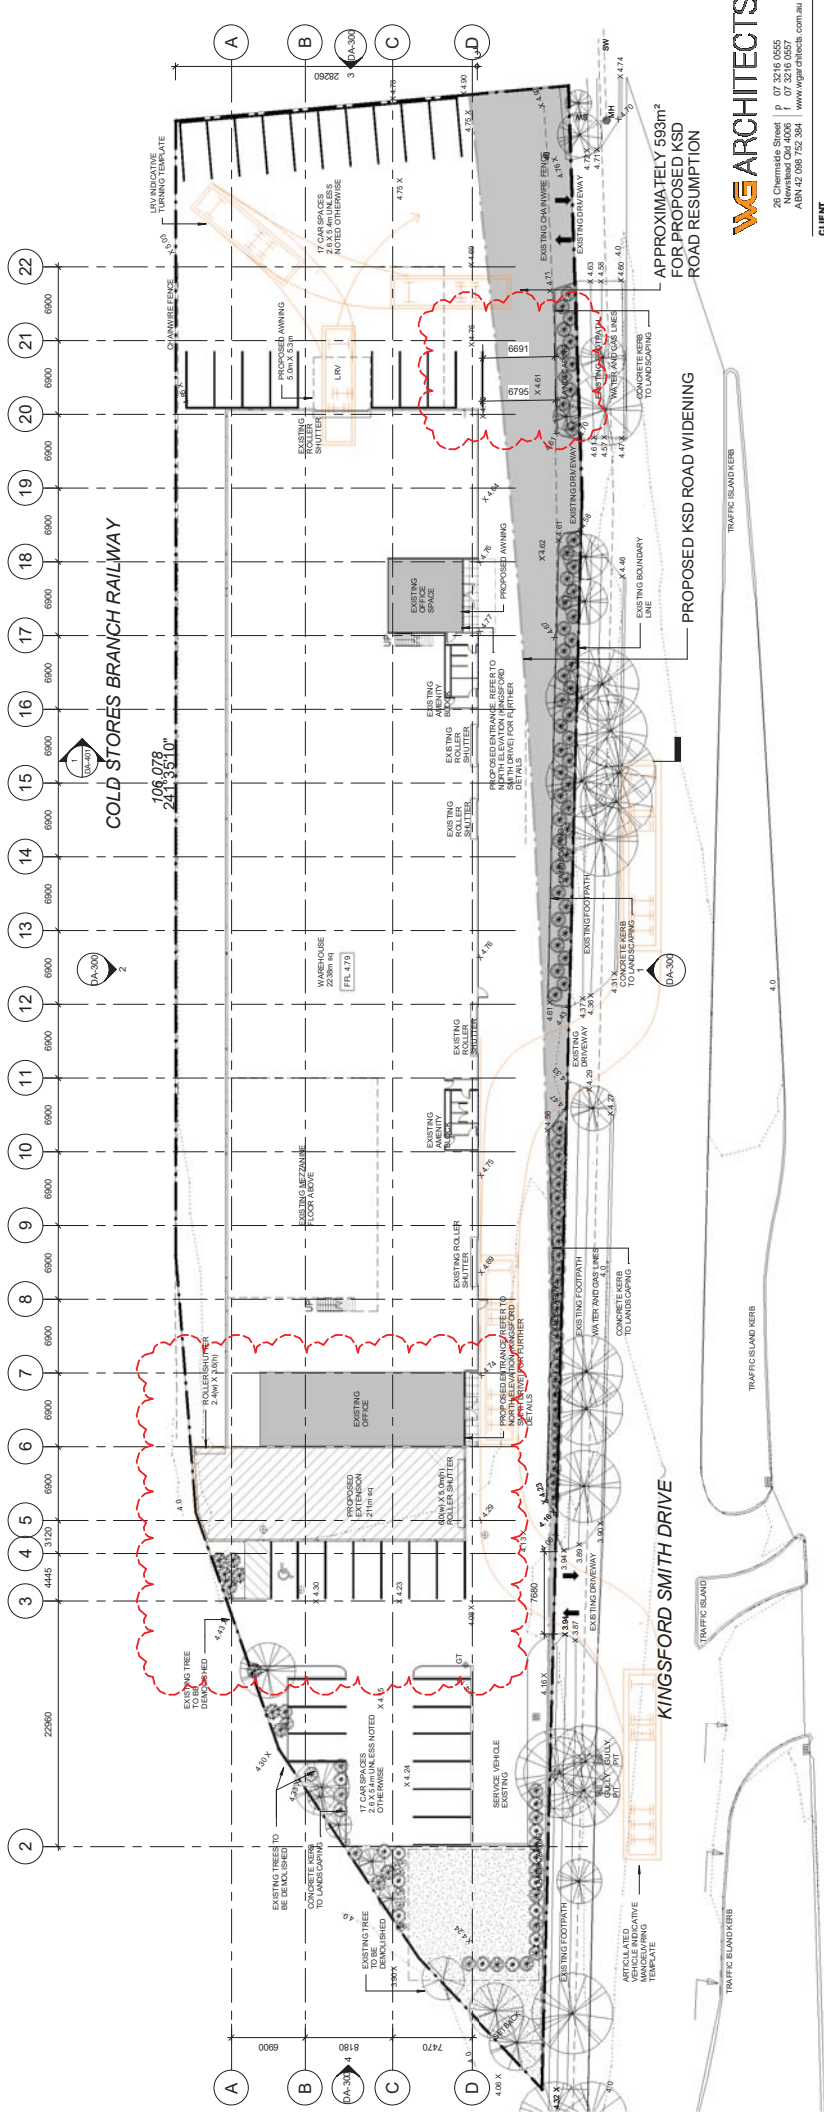

1 GROUND FLOOR EXISTING SITE PLAN

PLANS AND DOCUMENTS
referred to in the PDA
DEVELOPMENT APPROVAL
Approval no: DEV2019/1063
Date: 1 October 2019



PROJECT
PROPOSED INDUSTRIAL
BUILDING EXTENSION
LOCATION
625 KINGSFORD SMITH
DRIVE
HAMILTON
DRAWING
SITE PLAN

SCALE	DATE	DATE BY
1:250@A1	17.03.11	AL
JOB NO.	DRAWING NO.	REVISION
090069	DA-001	14

PRELIMINARY.

VERIFY LOCATION OF EXISTING SERVICES BEFORE COMMENCEMENT.

ALL CONSTRUCTION TO BE IN ACCORDANCE WITH THE BUILDING CODE OF AUSTRALIA, BUILDING ACT 1975 AS AMENDED, STANDARD BUILDING BY-LAWS AND RELEVANT AUSTRALIAN STANDARDS.

DIMENSIONS TO BE VERIFIED ON SITE PRIOR TO COMMENCEMENT. PREPARATION OF SHOP DRAWINGS OR MANUFACTURING REQUIRED DIMENSIONS TAKE PRECEDENCE OVER SEALING.

ISSUE	DATE	REVISION
1	07.04.11	FOR REVIEW
2	18.04.11	FOR INFORMATION
3	08.11.11	FOR INFORMATION
4	29.05.18	REVISED ISSUE



26 Chermiside Street
Newslead Qld 4006
ABN 42 098 752 384
p 07 3216 0555
f 07 3216 0557
www.wgarchitects.com.au



Queensland
Government

Approval no: DEV2019/1063
Date: 1 October 2019

SCALE	DATE	DRAWN BY
1:250@A1	17.03.11	AE
JOB NO.	DRAWING NO.	REVISED
090069	DA-002	4




COPYRIGHT VIGARCH TEXTS IS ALL RIGHTS RESERVED. THIS DRAWING MAY NOT BE REPRODUCED OR TRANSMITTED IN ANY FORM OR BY ANY MEANS IN PART OR IN WHOLE WITHOUT WRITTEN PERMISSION OF VIGARCH TEXTS.

GENERAL NOTES

DESIGNERS TO BE ADVISED PRIOR TO COMMENCEMENT OF WORKS THAT THE PRELIMINARY DESIGN IS FOR INFORMATION ONLY AND IS NOT TO BE USED FOR CONSTRUCTION OR ANY OTHER PURPOSES WITHOUT THE WRITTEN PERMISSION OF WE ARCHITECTS.

ISSUE	DATE	REVISION
1	10.04.11	FOR INFORMATION
2	08.11.11	FOR INFORMATION
3	25.05.15	REVISED PLAN

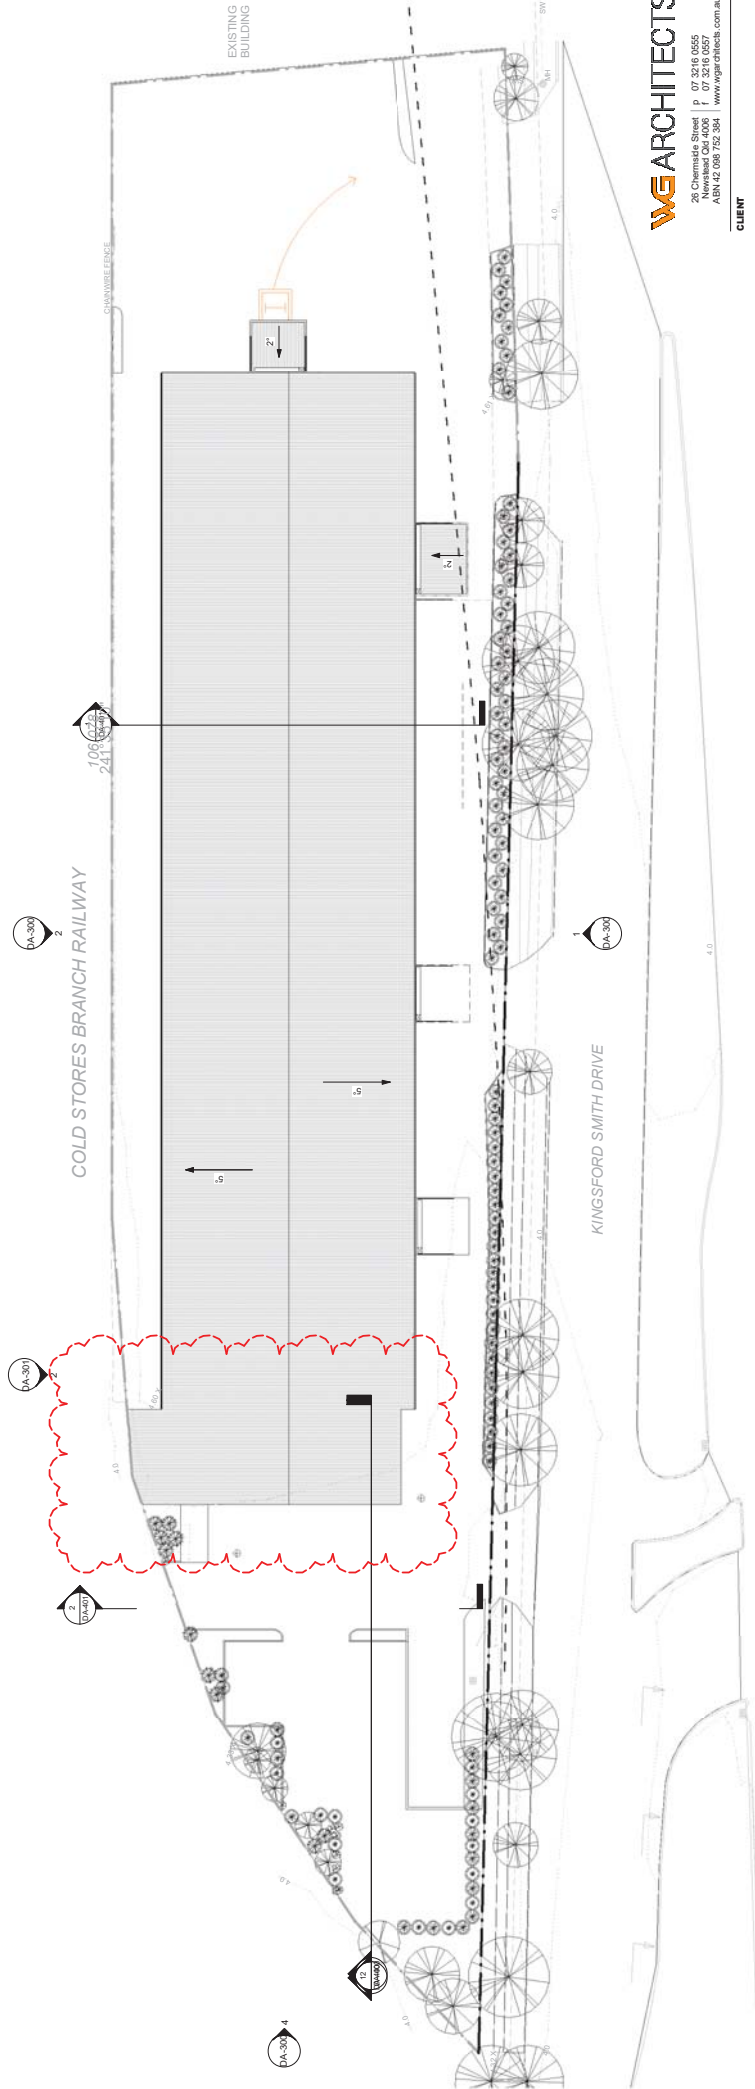



PLANS AND DOCUMENTS
referred to in the PDA
DEVELOPMENT APPROVAL
Approval no: DEV2019/1063
Date: 1 October 2019

1 Roof Plan
1: 250

WE ARCHITECTS
26 Chermack Street
Newstead Qld 4006
ABN 52 088 752 384
p 07 3216 0555
f 07 3216 0557
www.wearchitects.com.au

CLIENT

PROJECT
PROPOSED INDUSTRIAL
BUILDING EXTENSION
LOCATION
625 KINGSFORD SMITH
DRIVE
HAMILTON
DRAWING
ROOF PLAN

SCALE	DATE	DATE BY
1: 250@A1	17.03.11	AE
JOB NO.	DRAWING NO.	REVISION
090069	DA-003	3

PRELIMINARY.





PLANS AND DOCUMENTS
referred to in the PDA
DEVELOPMENT APPROVAL

Approval no: DEV2019/1063
Date: 1 October 2019


GENERAL NOTES

DESIGNERS TO BE ADVISED CHANGES PRIOR TO COMMENCEMENT. RESPONSIBILITY FOR ACCURACY OF ALL INFORMATION AND DOCUMENTS IS THE DESIGNER'S. VERIFICATION OF EXISTING SERVICES BEFORE COMMENCEMENT. ALL WORKS TO BE COMPLETED WITHIN THE SPECIFIED TIME FRAME. 

ISSUE	DATE	REVISION
1	07.04.11	FOR REVIEW
2	10.04.11	FOR INFORMATION
3	08.11.11	FOR INFORMATION
4	08.11.11	FOR INFORMATION
5	07.11.13	FOR REVIEW
6	11.06.13	FOR REVIEW
7	12.06.13	FOR REVIEW
8	17.06.13	FOR REVIEW
9	20.05.18	REVISED ISSUE

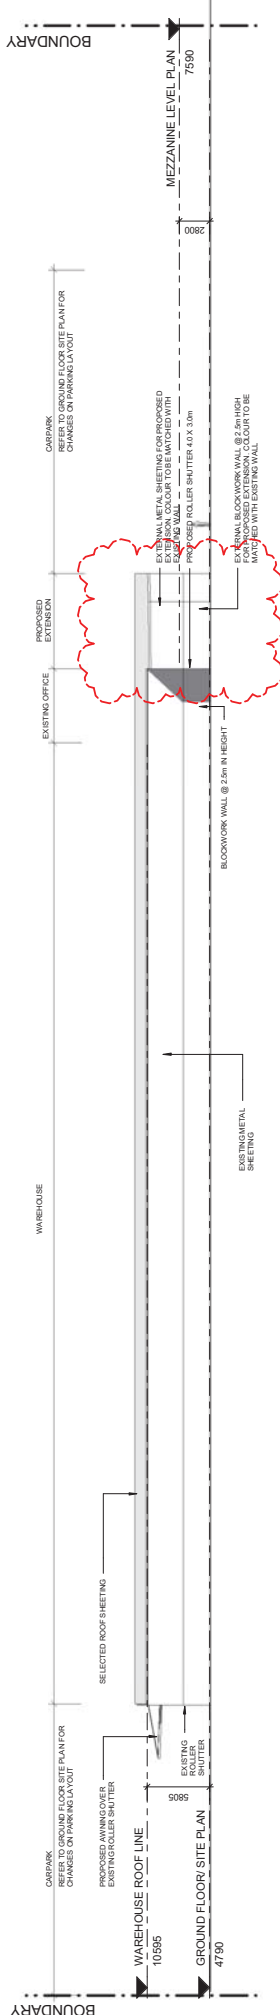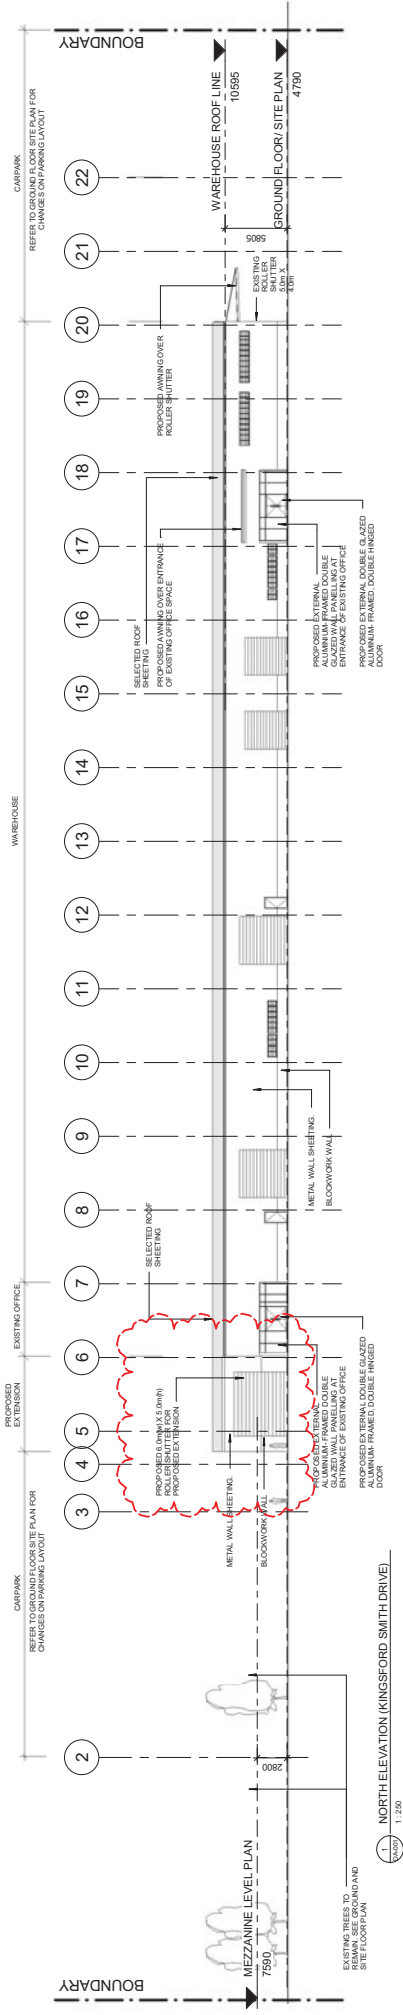

1 SOUTH ELEVATION 1:250

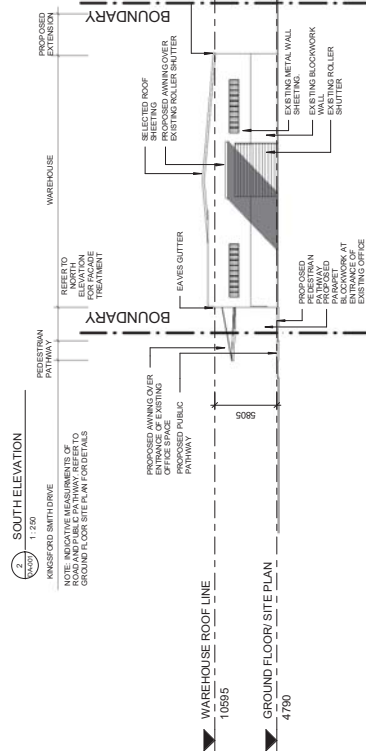

1 WEST ELEVATION 1:250

WE ARCHITECTS

26 Chermack Street | p 07 3216 0555
Newstead Qld 4006 | f 07 3216 0557
ASN 42 085 752 354 | www.wearchitects.com.au

CLIENT

PROJECT
**PROPOSED INDUSTRIAL
BUILDING EXTENSION**
LOCATION
**625 KINGSFORD SMITH
DRIVE
HAMILTON**
DRAWING
ELEVATION

SCALE	DATE	DRAWN BY
1:250@A1	17.03.11	AL
JOB NO.	DA-300	9
090069		

PRELIMINARY.