


SITE PLAN

PLANS AND DOCUMENTS
referred to in the PDA
DEVELOPMENT APPROVAL

Approval no: DEV2019/1069

Date: 10 October 2019

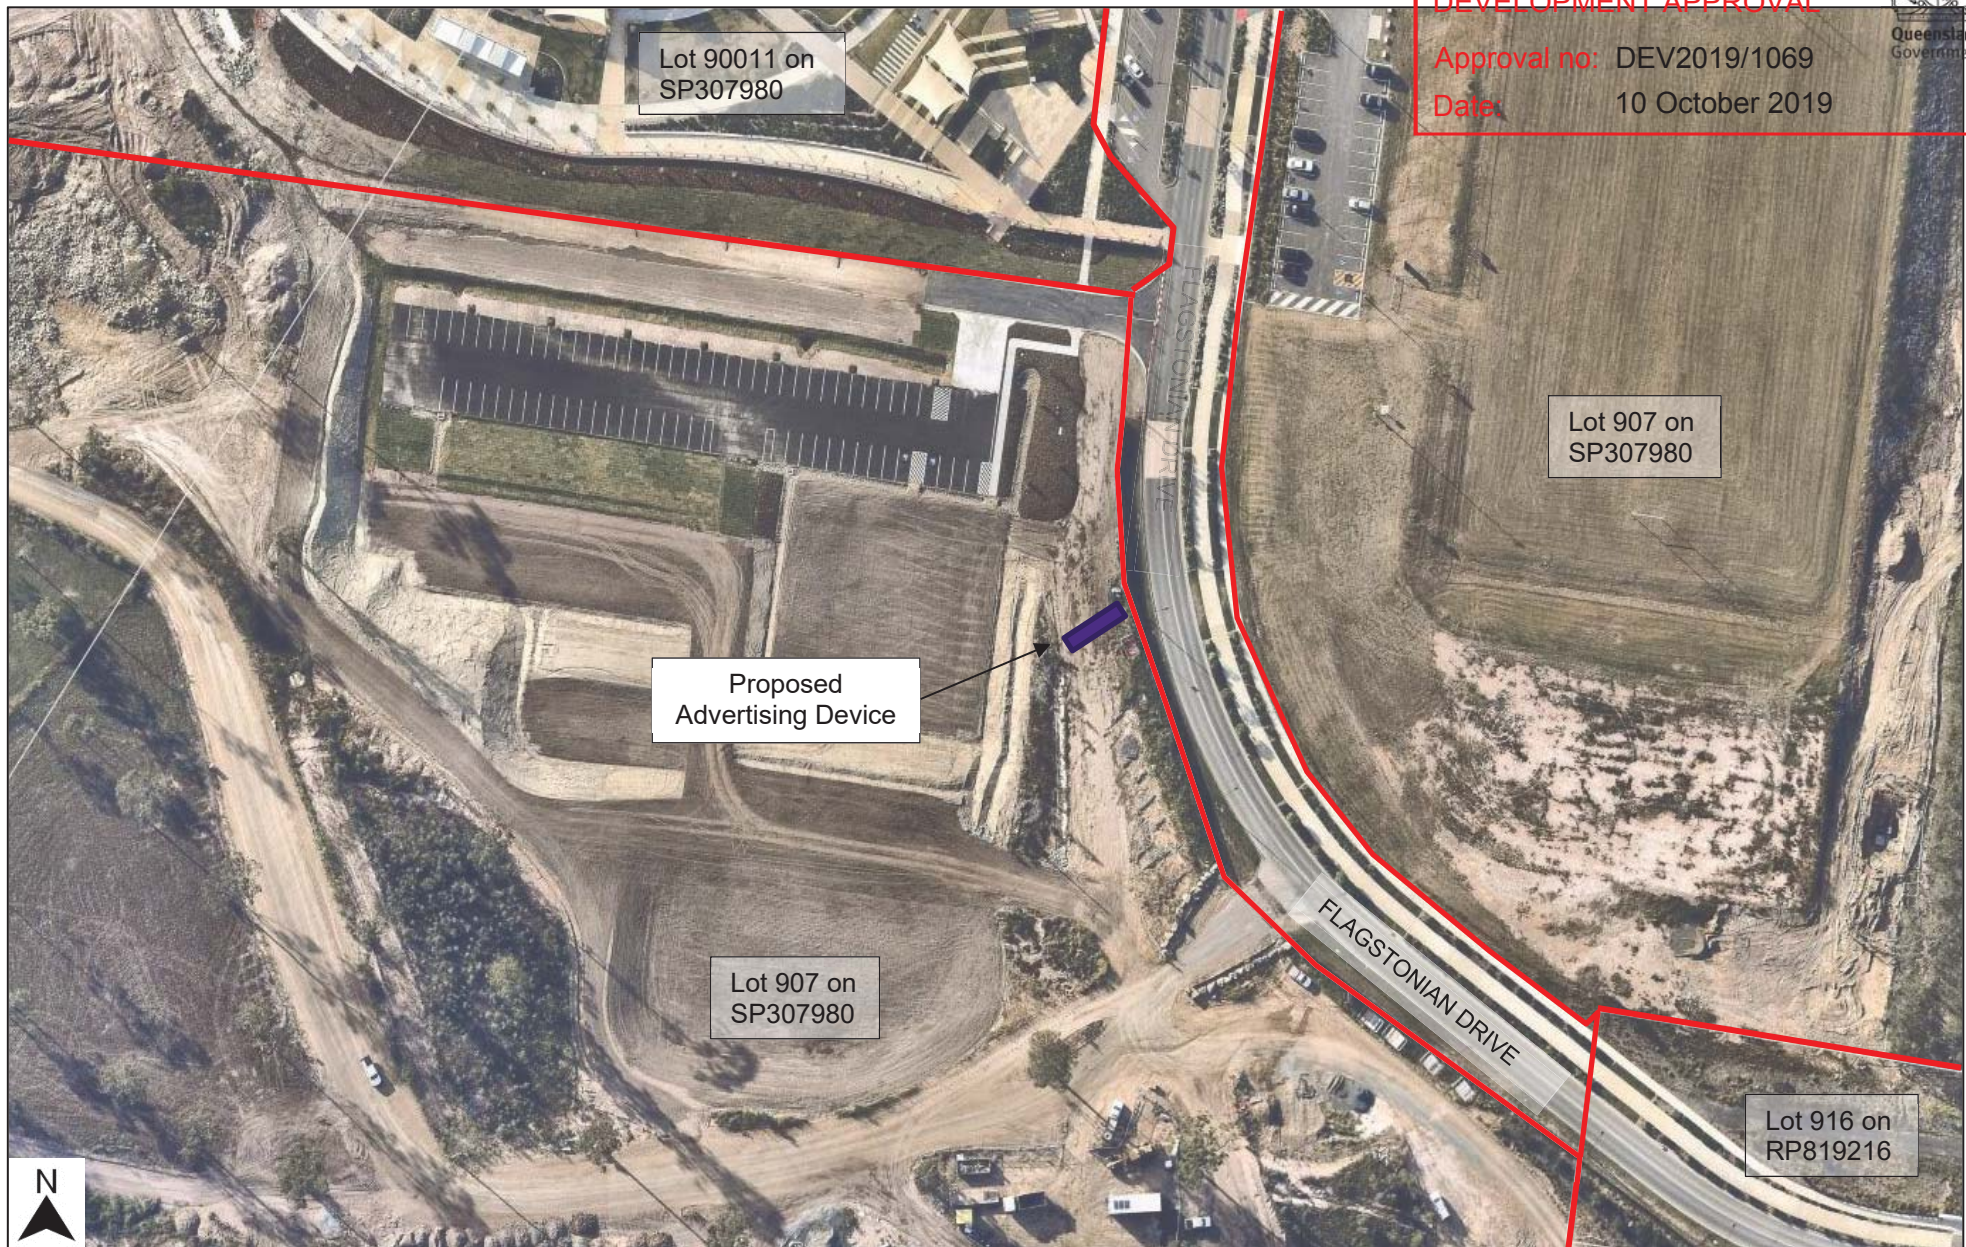

Prepared by: RPS_LS
Date: 17 Sep 2019
Dwg Ref: DWG_001


9000 x 3000 Billboard

- Qty 5 @ 300 x 100 x 3mm galvanised steel C purlin posts.
- Spiral cage - 8.N12 vert bars R6 spiral ligs @ 150mm pitch
- 600mm dia bored pier footing 1800mm deep.
- Topspan 61 (1mm) galvanised top hat screw fixed to posts.
- Zinc corro sheets.
- Banner skins installed with sail track.
- Signage to be statically illuminated in accordance with Australian standards.

PLANS AND DOCUMENTS
referred to in the PDA
DEVELOPMENT APPROVAL


Queensland
Government

Approval no: DEV2019/1069
Date: 10 October 2019

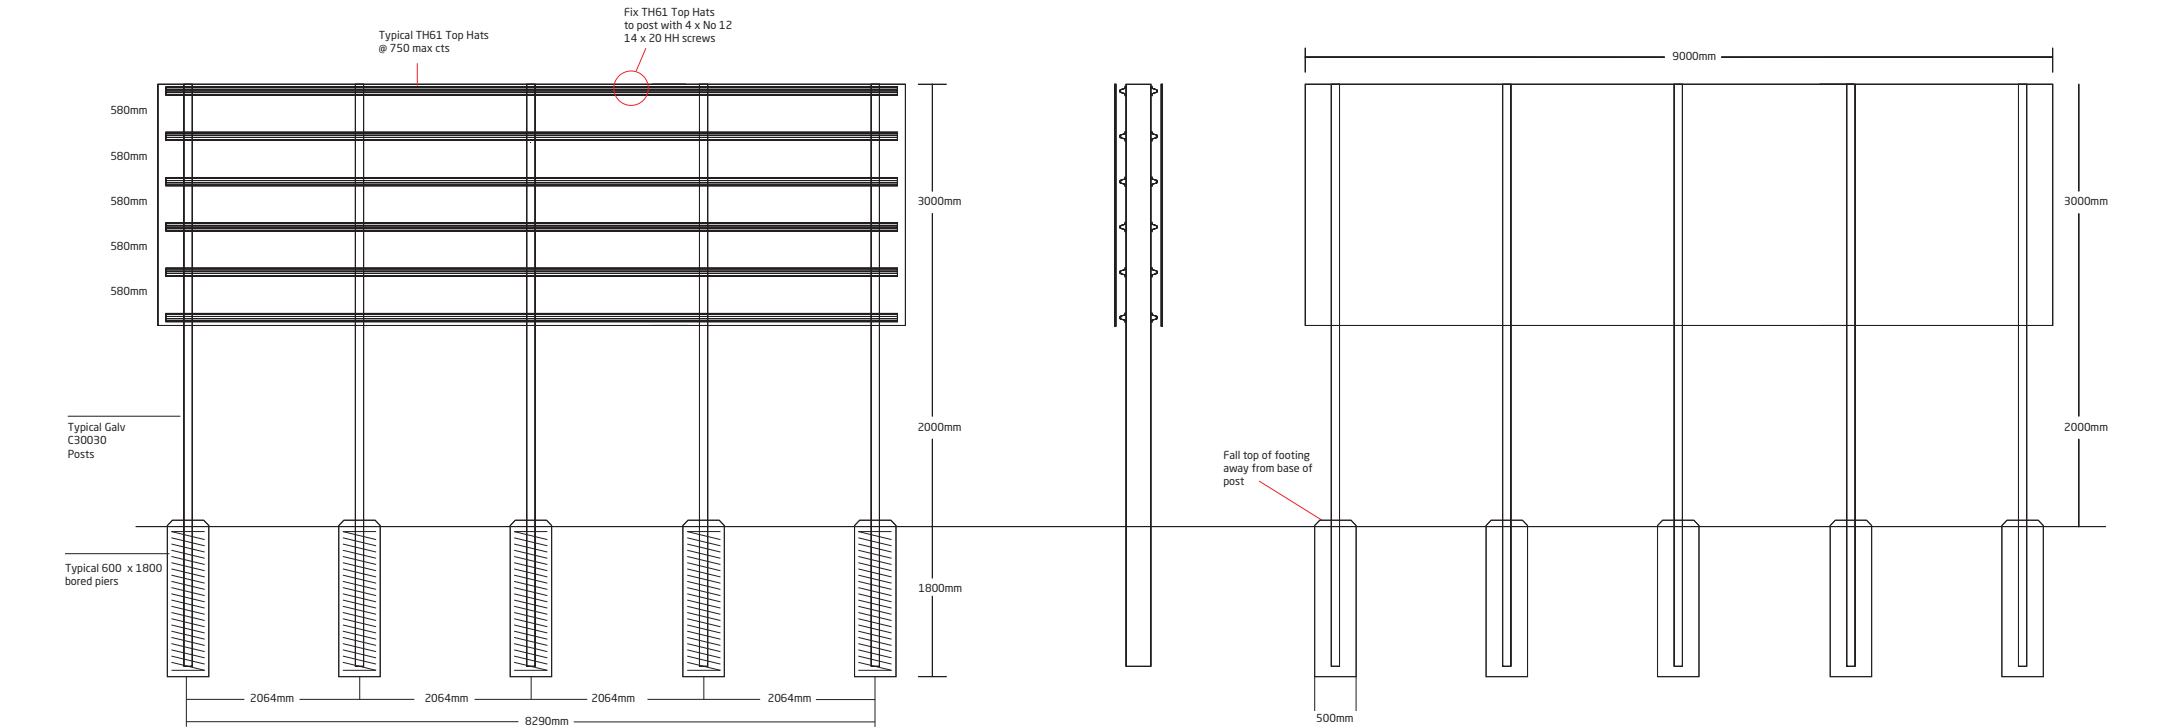

JOB No.	17353	DRAWING No.	4032019
CLIENT	Peet Property Group	DATE	19/09/19
JOB NAME	9x3 Double Sided Billboard	DESIGN BY	JB
VERSION	V1	SCALE	1:10

These designs, drawings and specifications are the property of Braggs Signs Pty Ltd until payment is received in full. Any reproduction of the whole or part of this document without written permission of the owner constitutes an infringement of copyright.



9000 x 3000 Billboard
Flagestonian Drive



Proposed Double Sided Billboard Position and line of sight



PLANS AND DOCUMENTS
referred to in the PDA
DEVELOPMENT APPROVAL

Approval no. DEV2019/1069
Date 10 October 2019


Queensland
Government



JOB No.	17353	DRAWING No.	4032019
CLIENT	Peet Property Group	DATE	19/09/19
JOB NAME	9x3 Double Sided Billboard	DESIGN BY	JB
VERSION	V1	SCALE	1:10

These designs, drawings and specifications are the property of Braggs Signs Pty Ltd until payment is received in full. Any reproduction of the whole or part of this document without written permission of the owner constitutes an infringement of copyright.

