


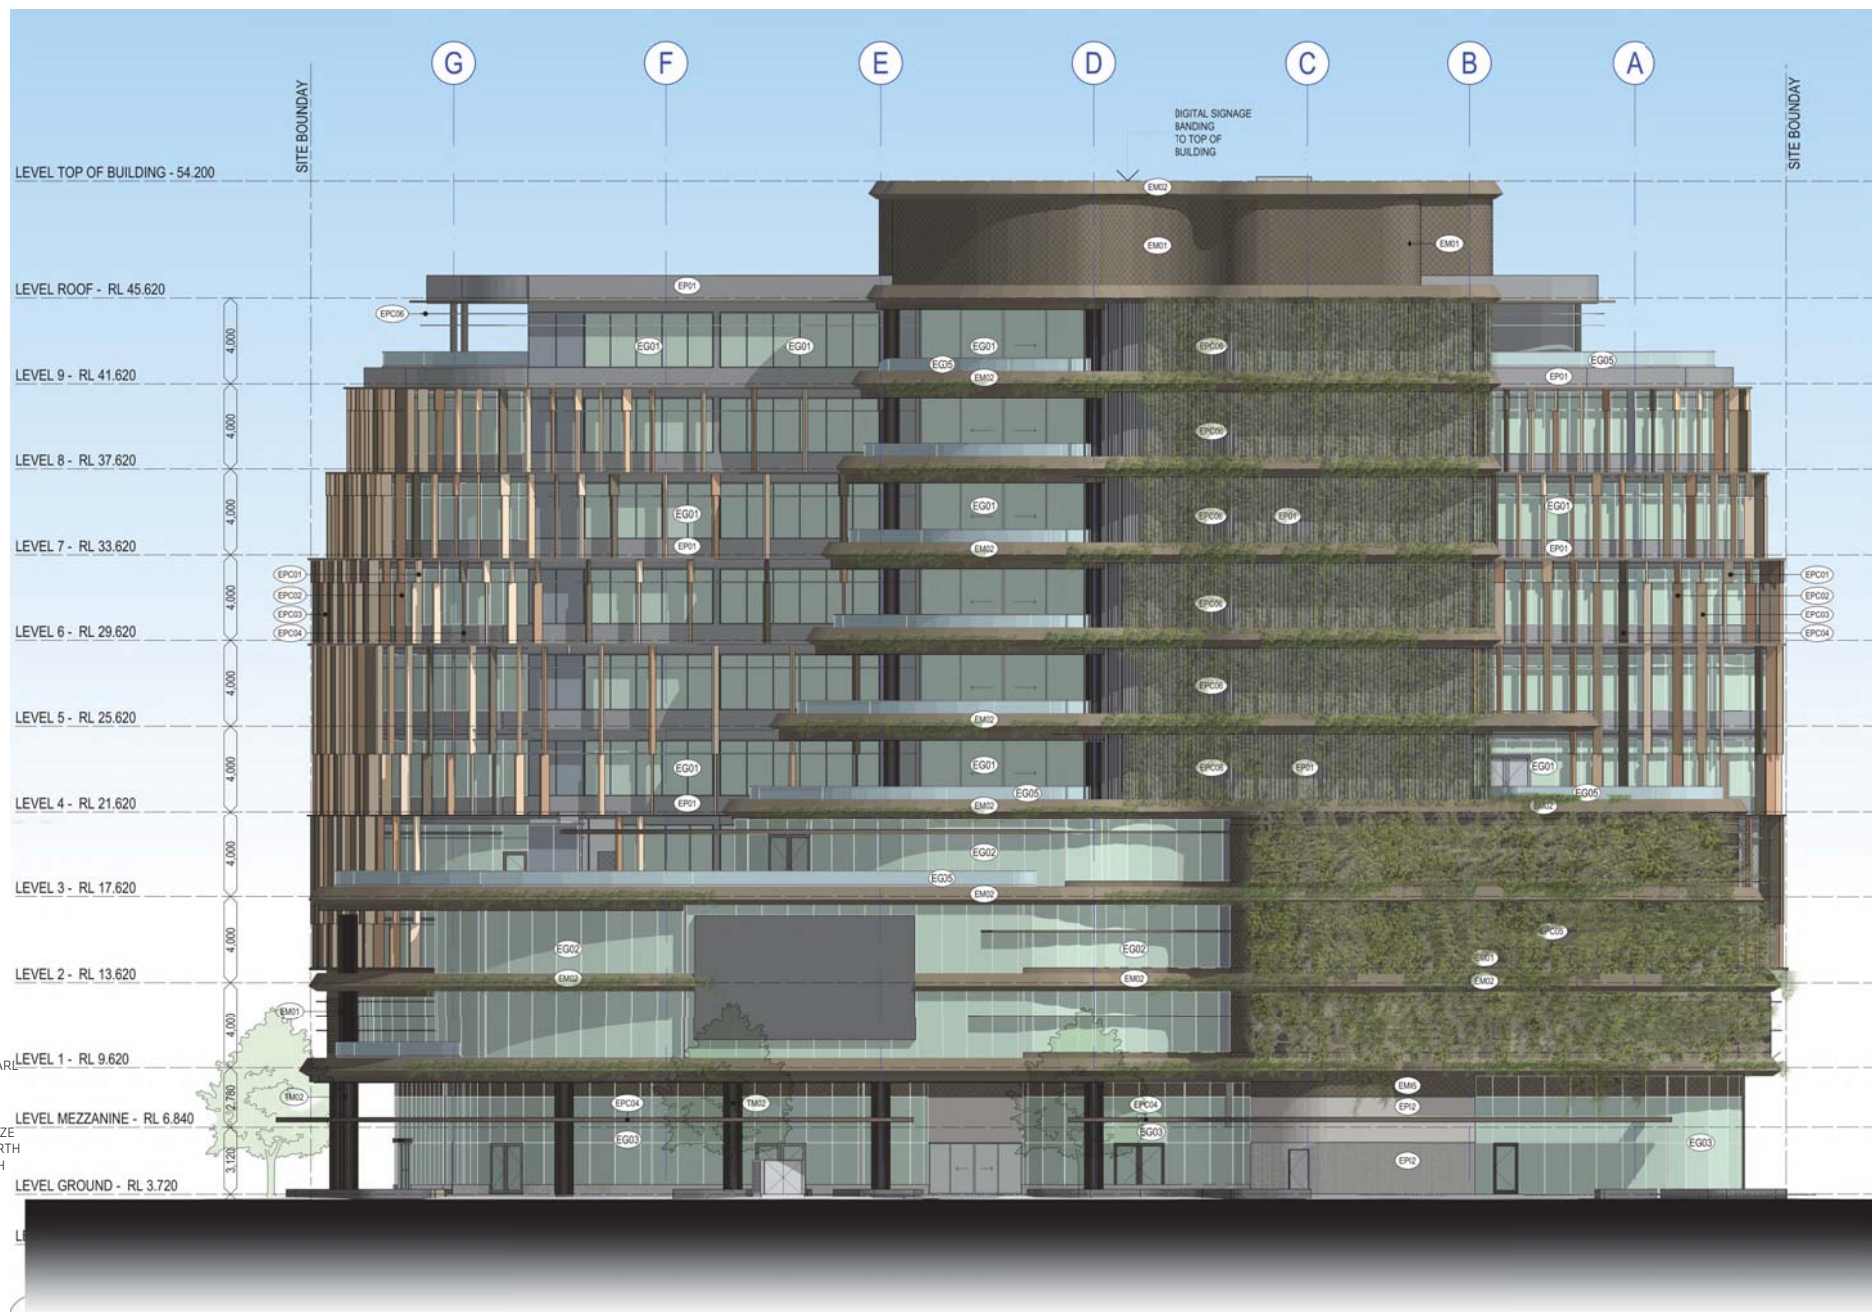

MATERIALS

EPC01: POWDERCOAT: LIGHT EARTH
EPC02: POWDERCOAT: LIGHT BRONZE
EPC03: POWDERCOAT: MED EARTH
EPC04: POWDERCOAT: DARK EARTH
EPC05: POWDERCOAT: HODDS: DARK BRONZE
EPC06: POWDERCOAT: GREY

EP01: EXTERNAL PAINT: GREY
EP02: EXTERNAL PAINT: LIGHT GREY

EG01: GLAZING: VISION: TOWER
EG02: GLAZING: VISION: PODIUM
EG03: GLAZING: RETAIL: CLEAR
EG04: GLAZING: SPANDREL: GREY
EG05: GLAZING: BALUSTRADES

EM01: PERFORATED METAL SCREEN: BRONZE PEARL
EM02: METAL CLADDING: DARK EARTH
EM03: METAL CLADDING: SUNSTONE BRONZE
EM04: PERFORATED METAL SCREEN: GREY
EM05: PERFORATED METAL SCREEN: DARK BRONZE
EM06: PERFORATED METAL SCREENING: MED EARTH
EM07: PERFORATED METAL SCREEN: DARK EARTH

ET01: EXTERNAL TILE: STONE OR SIMILAR
ET02: EXTERNAL TILE: ROCK PAVING OR SIMILAR

TV01: LCD SCREEN

TM02: ALUMINIUM BATTEN

1 WEST ELEVATION
SCALE 1:125 @ A1
SCALE 1:250 @ A3

COTTEEPARKER

BRISBANE
T 61 7 3846 7422
COTTEE PARKER ARCHITECTS PTY LTD
ABN: 77 010 824 100
COTTEEPARKER.COM.AU



PLANS AND DOCUMENTS
referred to in the PDA
DEVELOPMENT APPROVAL
Approval no: DEV2019/1049
Date: 23 October 2019



STATUS

SUNSHINE COAST CITY HALL
CNR FIRST AVENUE & SOUTH SEA ISLANDER WAY, MAROOCHYDORE
CLIENT - SUNSHINE COAST COUNCIL


DRAWING TITLE

ELEVATIONS

JOB No
5809

DRAWING No
SD3001

ISSUE
C

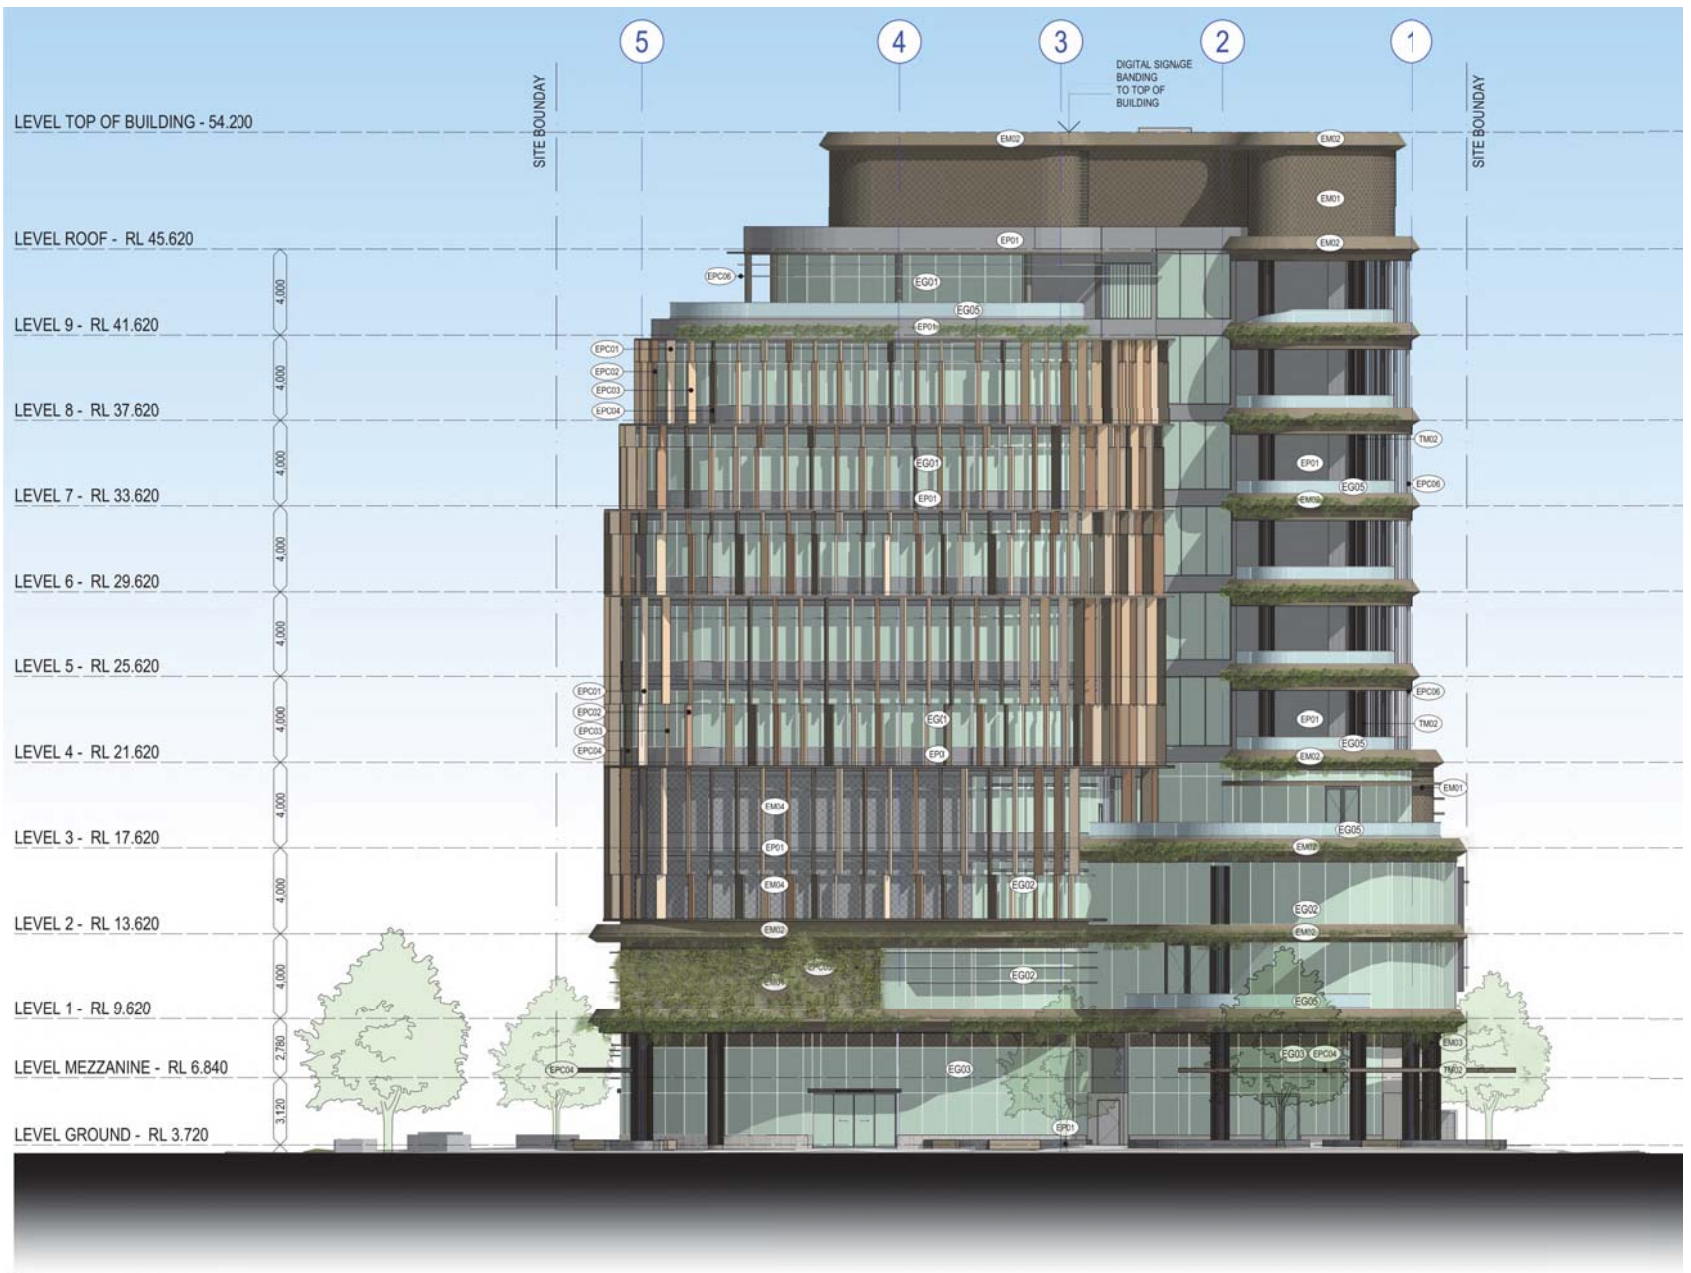

1 NORTH ELEVATION
SCALE 1:125 @ A1
SCALE 1:250 @ A3

0 2.5 5 7.5 10 12.5
SCALE 1:125 @ A1
SCALE 1:250 @ A3

COTTEEPARKER P

BRISBANE
T 61 7 3846 7422
COTTEEPARKER ARCHITECTS PTY LTD
ABN 17 610 054 100
COTTEEPARKER.COM.AU



Bincloud: CPABEIMMS - Bincloud Basic for ARCHICAD 22 (180)589 Sunshine Coast City Hall DD Master: 16/08/2019: 12:17 PM


PLANS AND DOCUMENTS
referred to in the PDA
DEVELOPMENT APPROVAL
Approval no: DEV2019/1049
Date: 23 October 2019



STATUS

SUNSHINE COAST CITY HALL
CNR FIRST AVENUE & SOUTH SEA ISLANDER WAY, MAROOCHYDORE
CLIENT - SUNSHINE COAST COUNCIL

DRAWING TITLE
ELEVATIONS
JOB No 5809
DRAWING No SD3002
ISSUE C

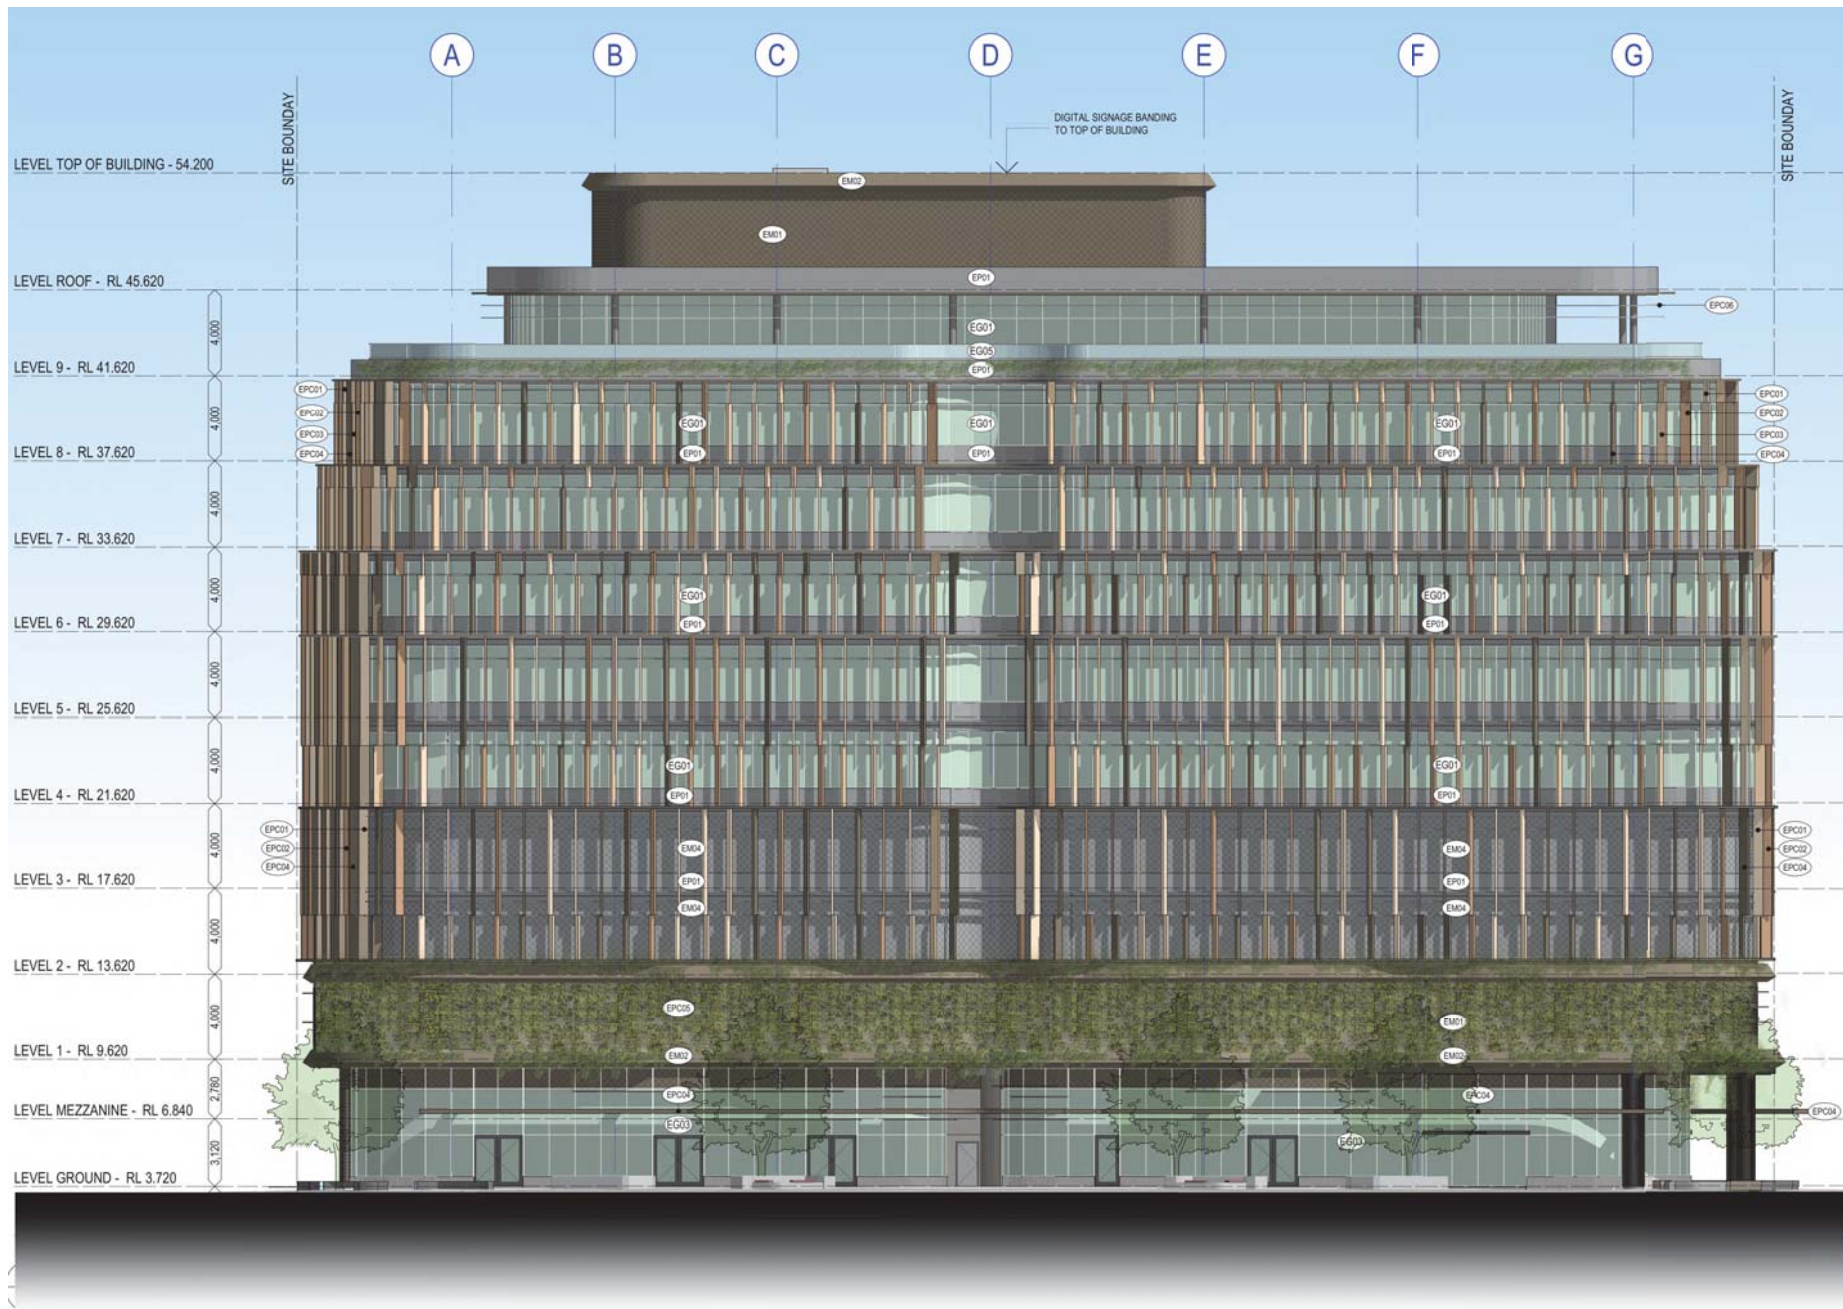

1 EAST ELEVATION
SCALE 1:125 @ A1
SCALE 1:250 @ A3



Sunshine Coast Council

16/08/2019 12:18 PM

Blackout: CPABENBMS - Blackout Basic for ARCHICAD 22 (180) (S09) Sunshine Coast City Hall DD Master: 16/08/2019 12:18 PM

0 2.5 5 7.5 10 12.5

SCALE 1:125 @ A1
SCALE 1:250 @ A3

PLANS AND DOCUMENTS referred to in the PDA DEVELOPMENT APPROVAL

Approval no: DEV2019/1049

Date: 23 October 2019

ISSUE: P10P103

DATE: 16/08/2019

TIME: 12:18 PM

BY: C. A.

STATUS

JOB No 5809

DRAWING No SD3003

ISSUE C

SUNSHINE COAST CITY HALL

CNR FIRST AVENUE & SOUTH SEA ISLANDER WAY, MAROOCHYDORE

CLIENT - SUNSHINE COAST COUNCIL

DRAWING TITLE ELEVATIONS

MATERIALS

EPC01: POWDERCOAT: LIGHT EARTH
EPC02: POWDERCOAT: LIGHT BRONZE
EPC03: POWDERCOAT: MED EARTH
EPC04: POWDERCOAT: DARK EARTH
EPC05: POWDERCOAT: HODDS: DARK BRONZE
EPC06: POWDERCOAT: GREY

EP01: EXTERNAL PAINT: GREY
EP02: EXTERNAL PAINT: LIGHT GREY


EG01: GLAZING: VISION: TOWER
EG02: GLAZING: VISION: PODIUM
EG03: GLAZING: RETAIL: CLEAR
EG04: GLAZING: SPANDREL: GREY
EG05: GLAZING: BALUSTRADES

EM01: PERFORATED METAL SCREEN: BRONZE PEARL
EM02: METAL CLADDING: DARK EARTH
EM03: METAL CLADDING: SUNSTONE BRONZE
EM04: PERFORATED METAL SCREEN: GREY
EM05: PERFORATED METAL SCREEN: DARK BRONZE
EM06: PERFORATED METAL SCREENING: MED EARTH
EM07: PERFORATED METAL SCREEN: DARK EARTH

ET01: EXTERNAL TILE: STONE OR SIMILAR
ET02: EXTERNAL TILE: ROCK PAVING OR SIMILAR

TV01: LCD SCREEN

TM02: ALUMINIUM BATTEN

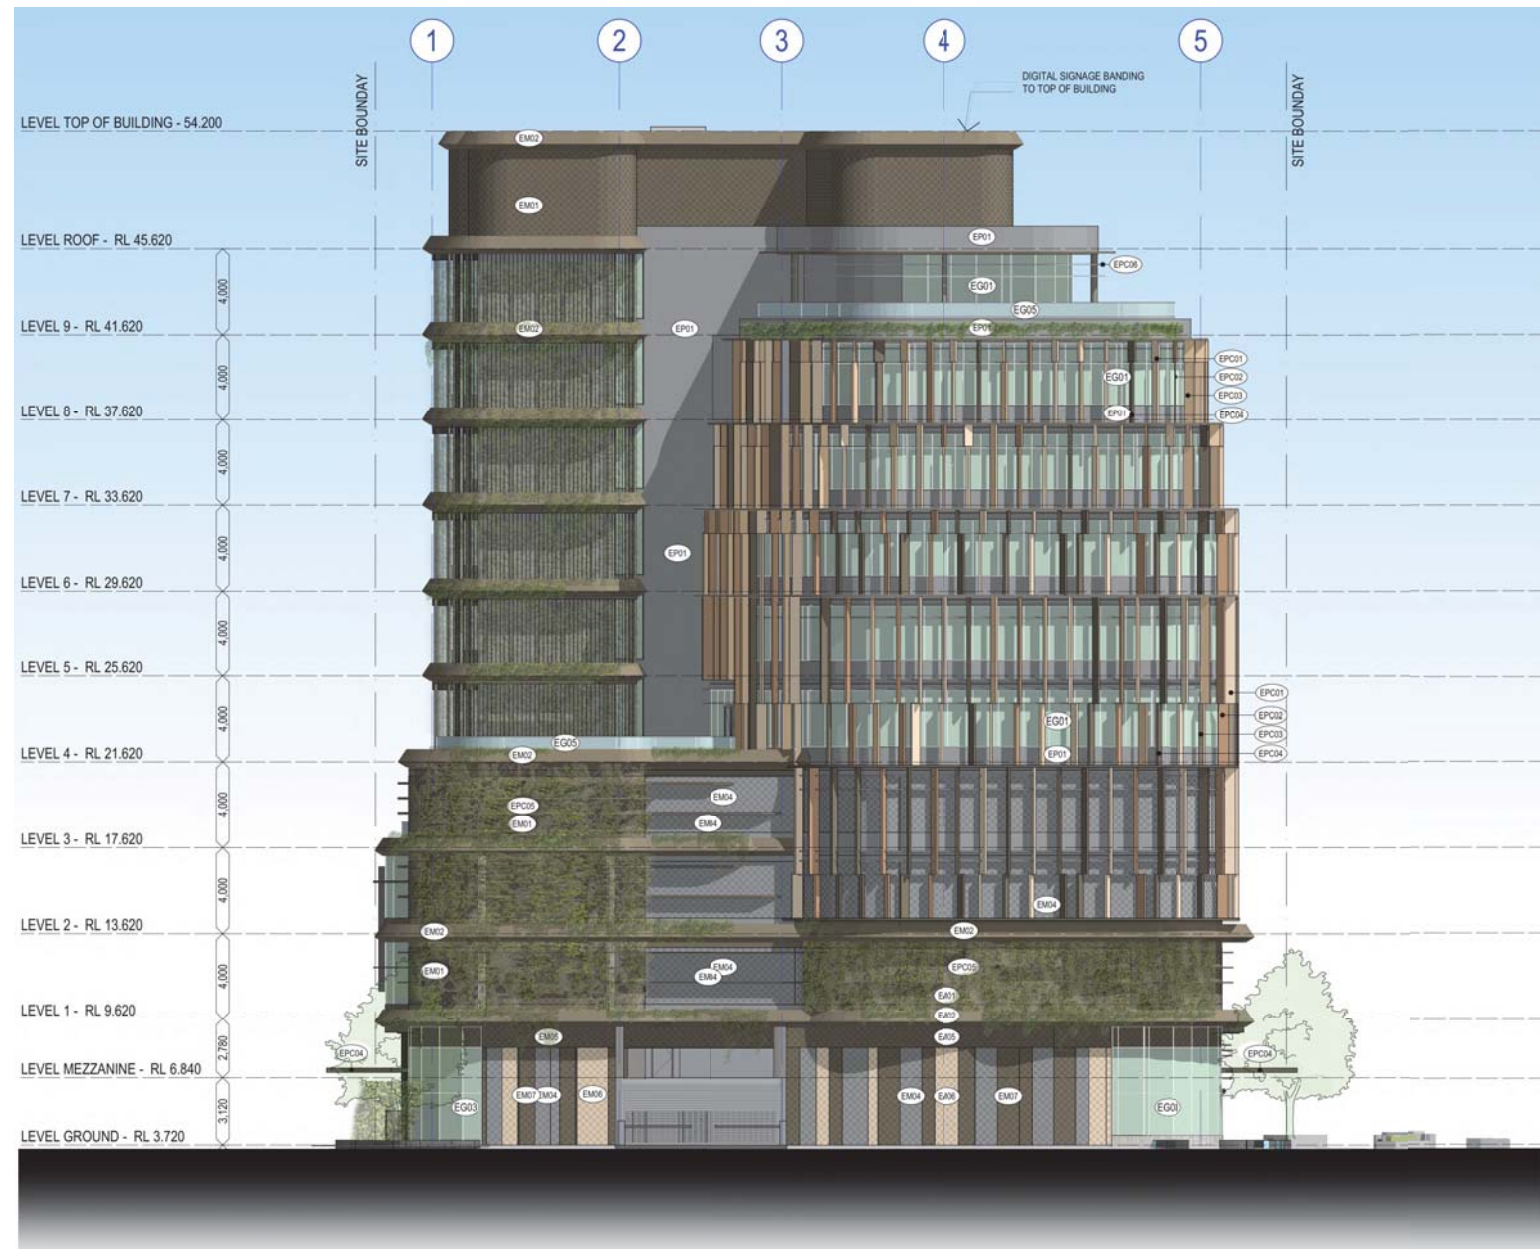

1 SOUTH ELEVATION
SCALE 1:125 @ A1
SCALE 1:250 @ A3

COTTEEPARKER ☐

BRISBANE
T 61 7 3846 7422
COTTEEPARKER ARCHITECTS PTY LTD
ABN: 77 010 054 100
COTTEEPARKER.COM.AU



0 2.5 5 7.5 10 12.5
SCALE 1:125 @ A1
SCALE 1:250 @ A3

Blockchain: CPABE8M55 - Blockchain Basic for ARCHICAD 22 (1801)SD09 Sunshine Coast City Hall CD Master: 16/08/2019: 12:18 PM

PLANS AND DOCUMENTS
referred to in the PDA
DEVELOPMENT APPROVAL
Approval no: DEV2019/1049
Date: 23 October 2019




C: 20190210 DA
ISSUE: PMP008
STATUS

10/08/2019 15:00:00
DATE: 16/08/2019


SUNSHINE COAST CITY HALL
CNR FIRST AVENUE & SOUTH SEA ISLANDER WAY, MAROOCHYDORE
CLIENT - SUNSHINE COAST COUNCIL
DRAWING TITLE

ELEVATIONS

JOB No: 5809
DRAWING No: SD3004
ISSUE: C

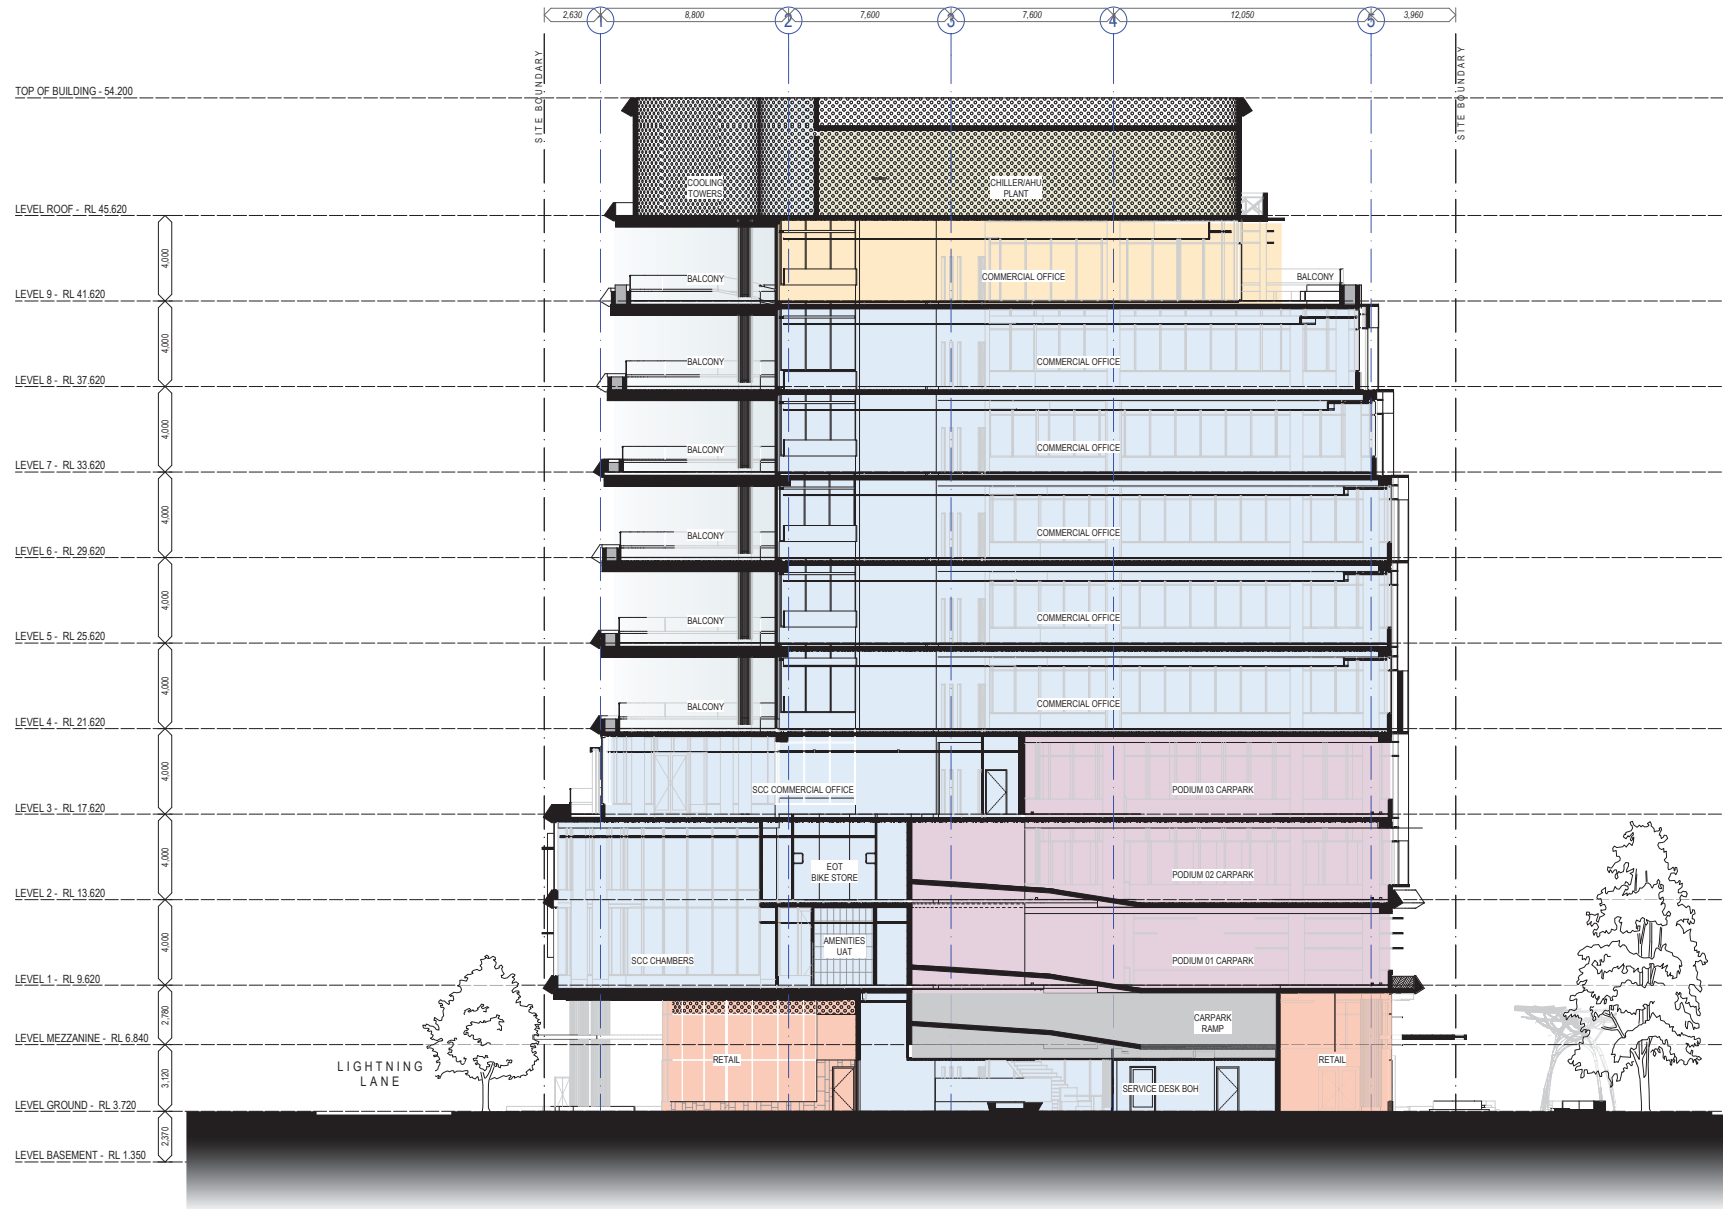

1 DA1 - SECTION
SCALE 1:125 @ A1
SCALE 1:250 @ A3

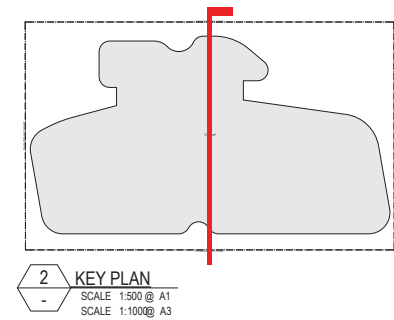

2 KEY PLAN
SCALE 1:500 @ A1
SCALE 1:1000 @ A3

COTTEEPARKER

BRISBANE
T 61 7 3846 7422
COTTEEPARKER ARCHITECTS PTY LTD
ABN 17 010 004 100
COTTEEPARKER.COM.AU



0 2.5 5 7.5 10 12.5
SCALE 1:125 @ A1
SCALE 1:250 @ A3



Blackout: CPABE8M65 - Blackout Basic for ARCHICAD 22 (ISO)SD09 Sunshine Coast City Hall DD Master: 16/08/2019: 12:18 PM

PLANS AND DOCUMENTS
referred to in the POA
DEVELOPMENT APPROVAL
Approval no: DEV2019/1049
Date: 23 October 2019



ISSUE PURPOSE
STATUS


DATE B C A

SUNSHINE COAST CITY HALL
CNR FIRST AVENUE & SOUTH SEA ISLANDER WAY, MAROOCHYDORE
CLIENT - SUNSHINE COAST COUNCIL


JOB No
5809

DRAWING No
SD3101

ISSUE
C

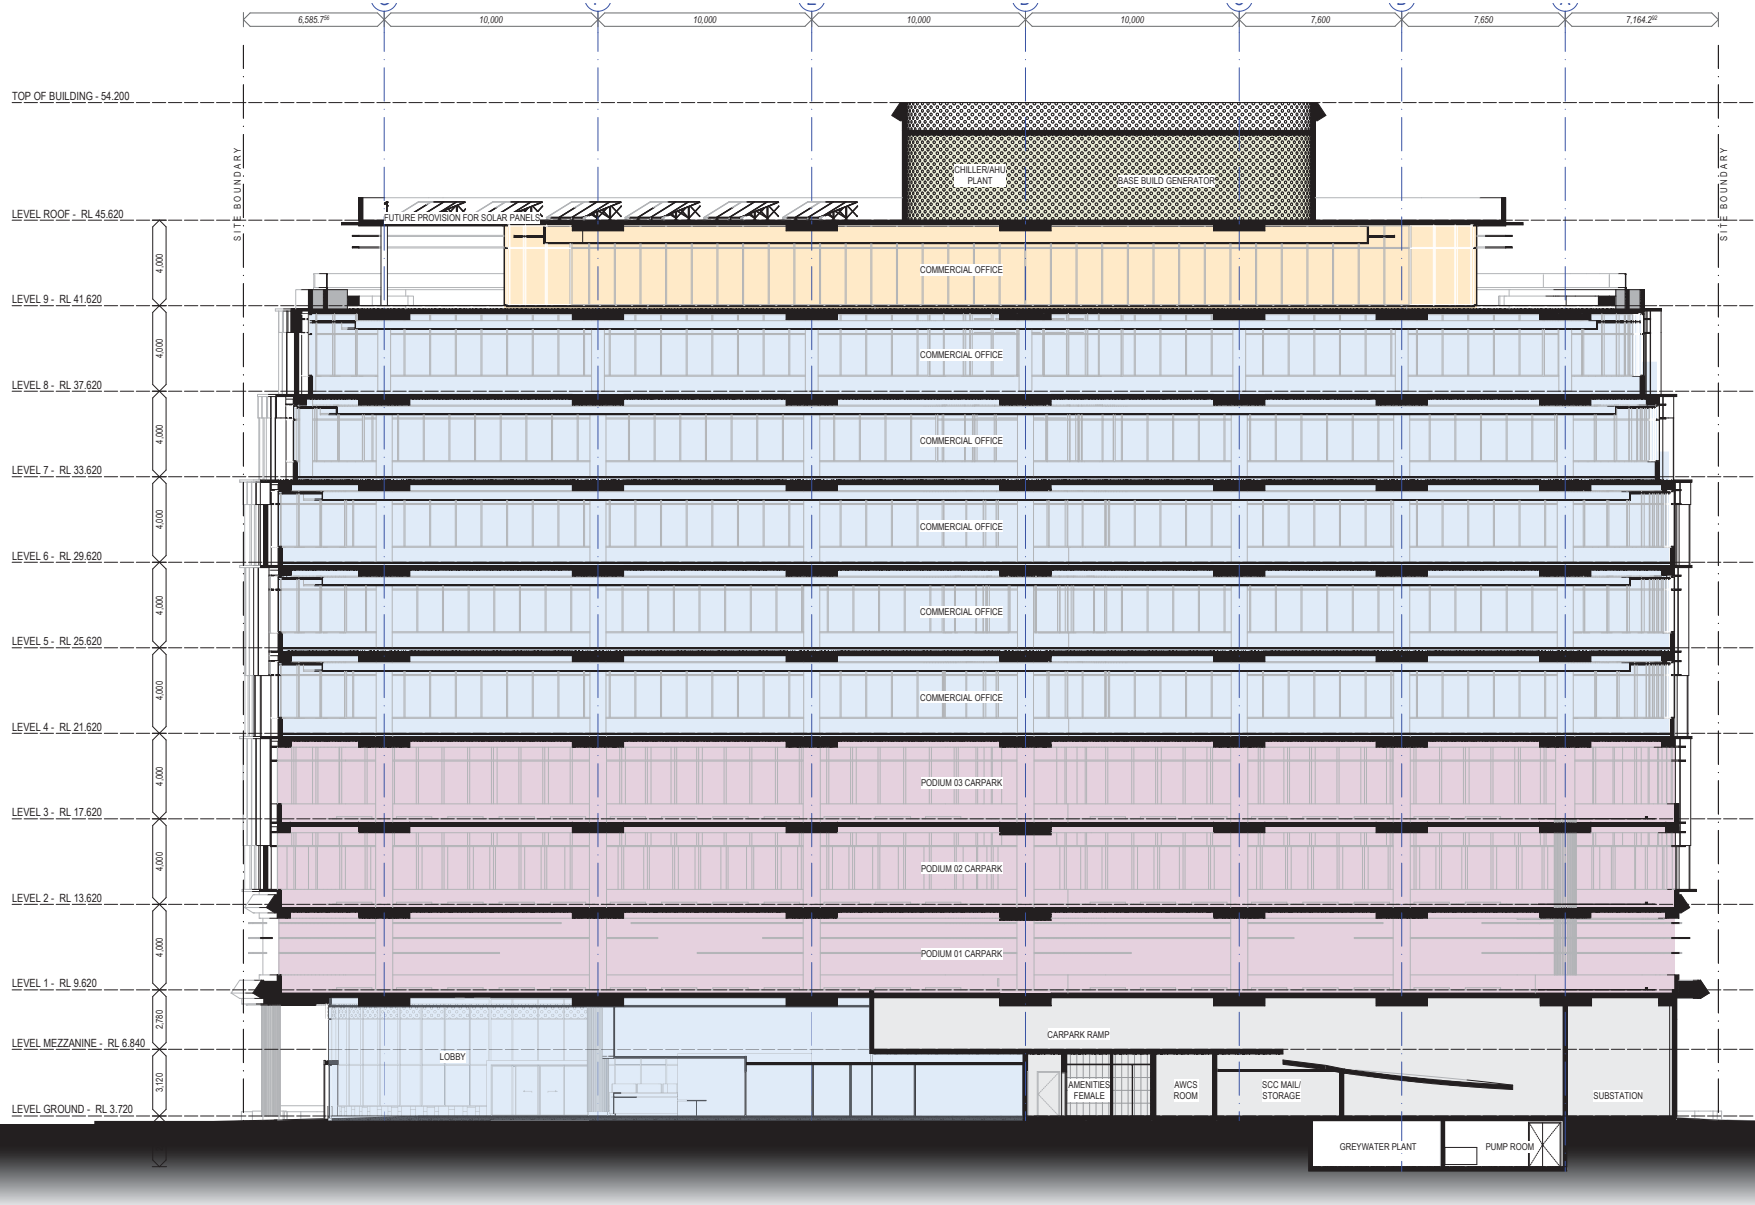

1 DA2 - SECTION
SCALE 1:125 @ A1
SCALE 1:250 @ A3

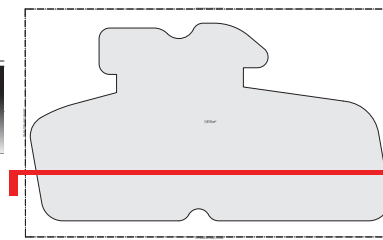

2 KEY PLAN
SCALE 1:500 @ A1
SCALE 1:1000 @ A3

COTTEEPARKER

BRISBANE
T 61 7 3846 7422
COTTEEPARKER ARCHITECTS PTY LTD
ABN 17 010 924 100
COTTEEPARKER.COM.AU



0 2.5 5 7.5 10 12.5
SCALE 1:125 @ A1
SCALE 1:250 @ A3



PLANS AND DOCUMENTS
referred to in the PDA
DEVELOPMENT APPROVAL
Approval no: DEV2019/1049
Date: 23 October 2019



ISSUE PURPOSE
STATUS

DATE D C A

SUNSHINE COAST CITY HALL
CNR FIRST AVENUE & SOUTH SEA ISLANDER WAY, MAROOCHYDORE
CLIENT - SUNSHINE COAST COUNCIL


DRAWING TITLE
SECTIONS

JOB No
5809


DRAWING No
SD3102

ISSUE
C

B:\cloud\CPAB\BIM\5 - BIM\cloud\Basic for ARCH\CAD 22\1800\5809 Sunshine Coast City Hall DD Master: 16/08/2019: 12:18 PM

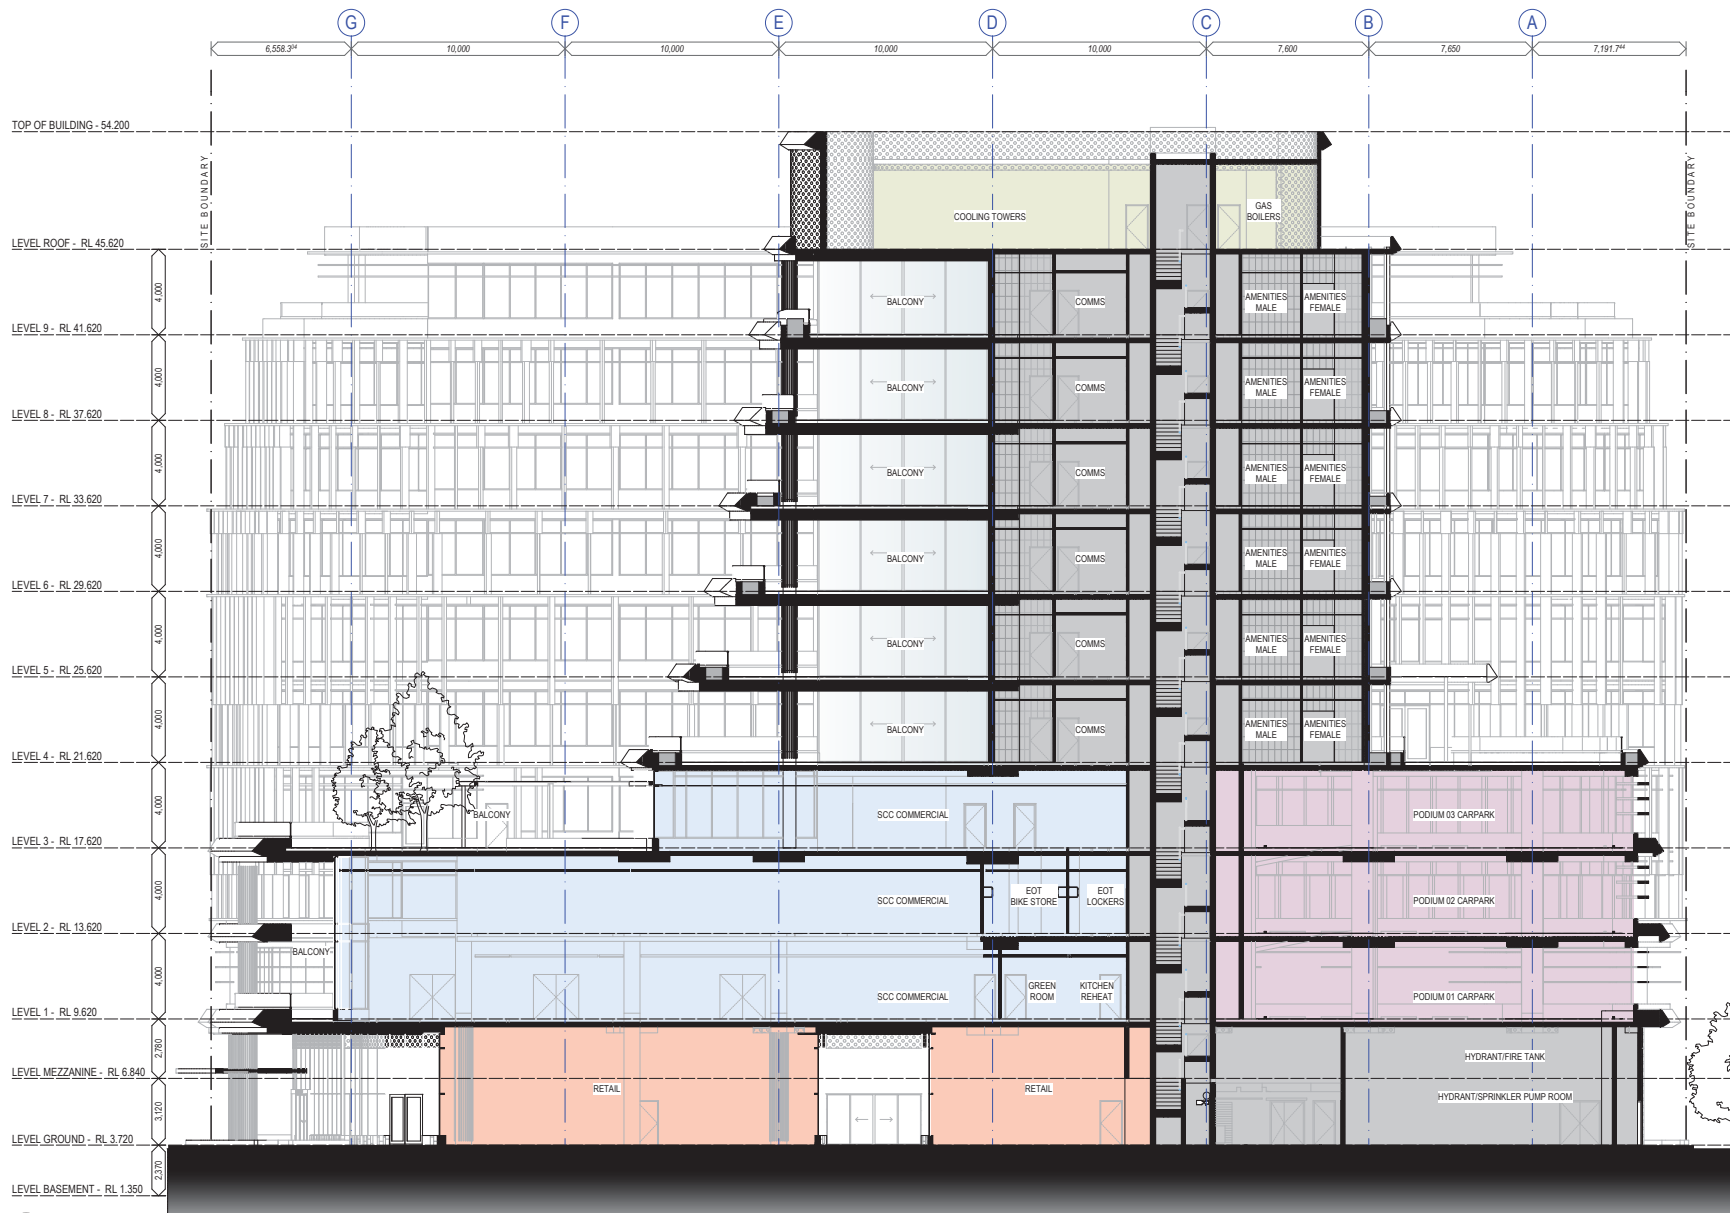

1 DA3 - SECTION
SCALE 1:125 @ A1
SCALE 1:250 @ A3

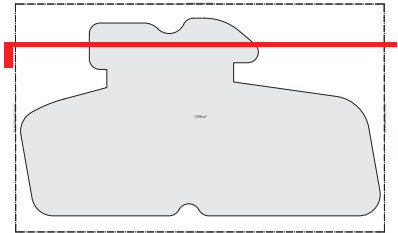

2 KEY PLAN
SCALE 1:500 @ A1
SCALE 1:1000 @ A3

COTTEEPARKER

BRISBANE
T 61 7 3846 7422
COTTEEPARKER ARCHITECTS PTY LTD
ABN 17 010 824 100
COTTEEPARKER.COM.AU



0 2.5 5 7.5 10 12.5
SCALE 1:125 @ A1
SCALE 1:250 @ A3



PLANS AND DOCUMENTS
referred to in the PDA
DEVELOPMENT APPROVAL
Approval no: DEV2019/1049
Date: 23 October 2019



STATUS

DATE B C A

SUNSHINE COAST CITY HALL
CNR FIRST AVENUE & SOUTH SEA ISLANDER WAY, MAROOCHYDORE
CLIENT - SUNSHINE COAST COUNCIL

DRAWING TITLE

SECTIONS

JOB No
5809

DRAWING No
SD3103

ISSUE
C

Blankout: CPABNEBMS - Blankout Basic for ARCHICAD 22/1800/5809 Sunshine Coast City Hall DD Master: 16/08/2019: 12:18 PM