
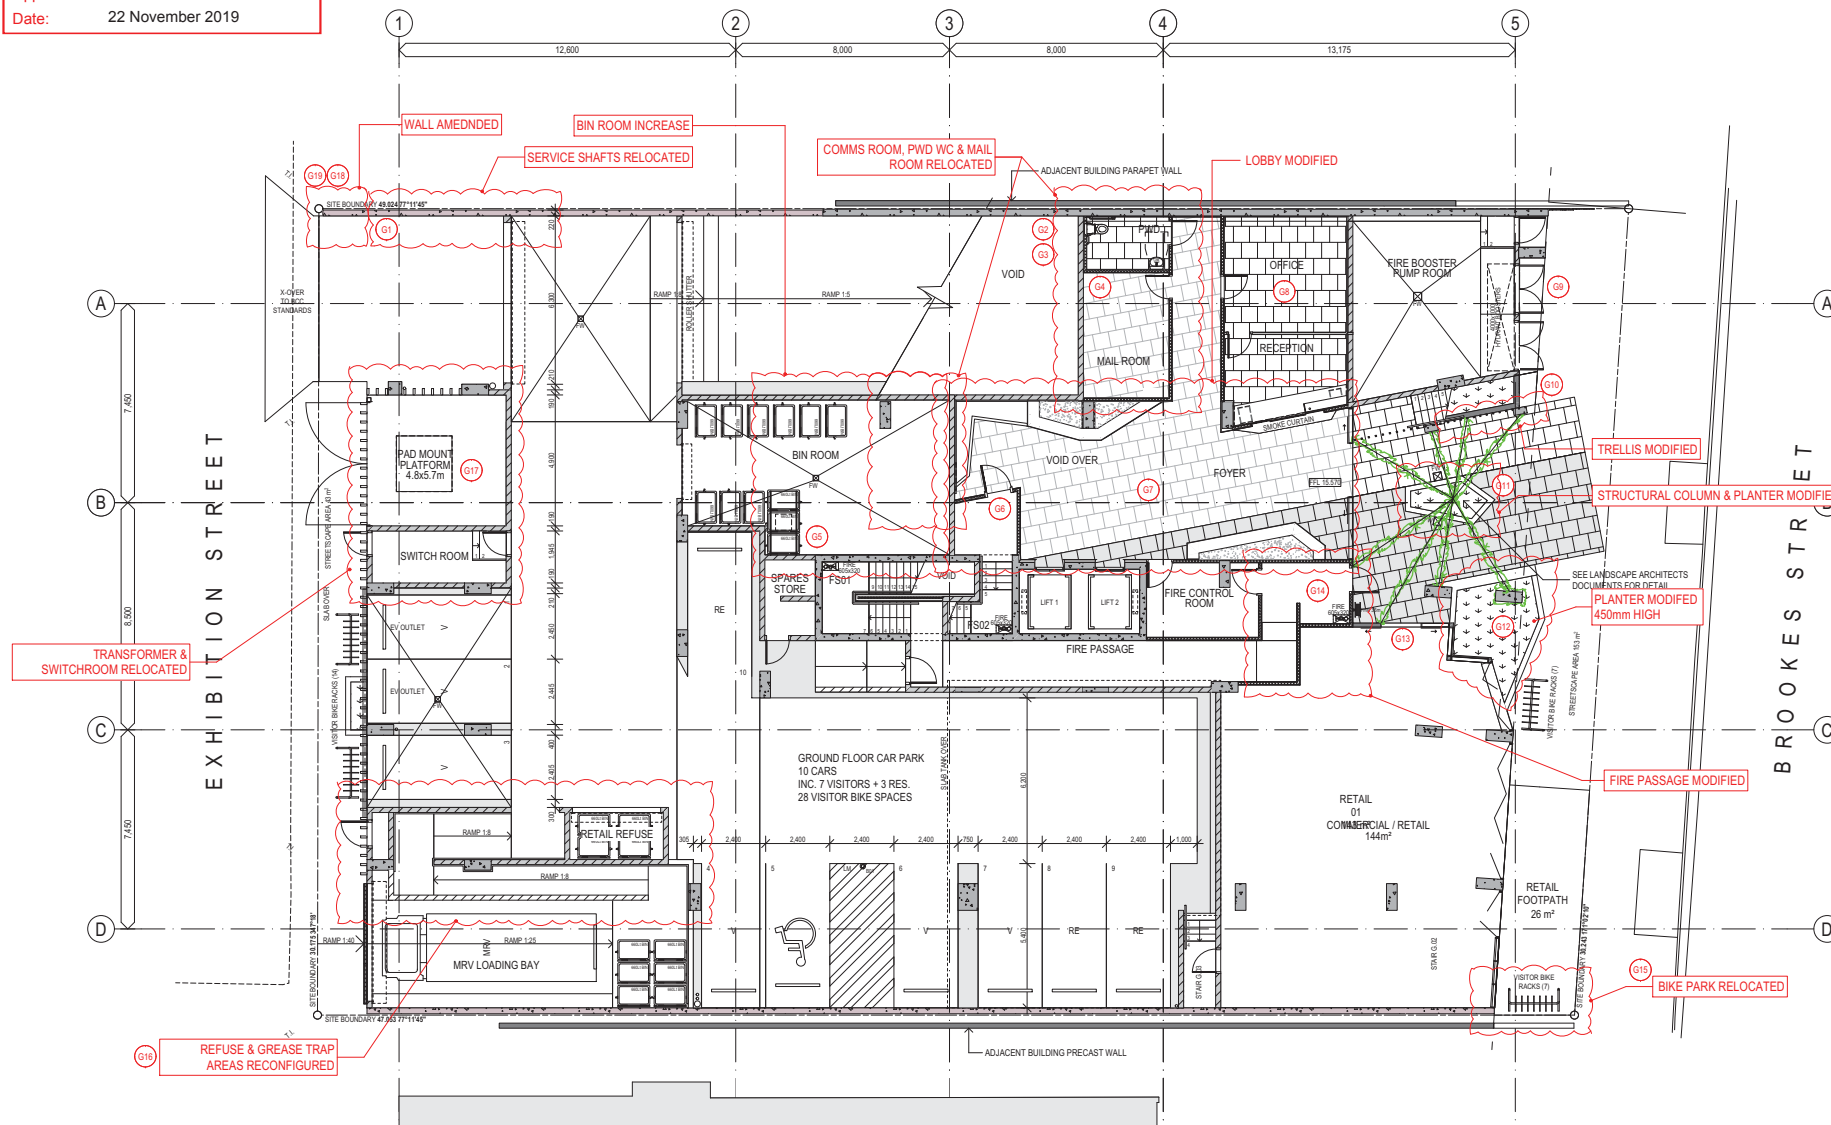
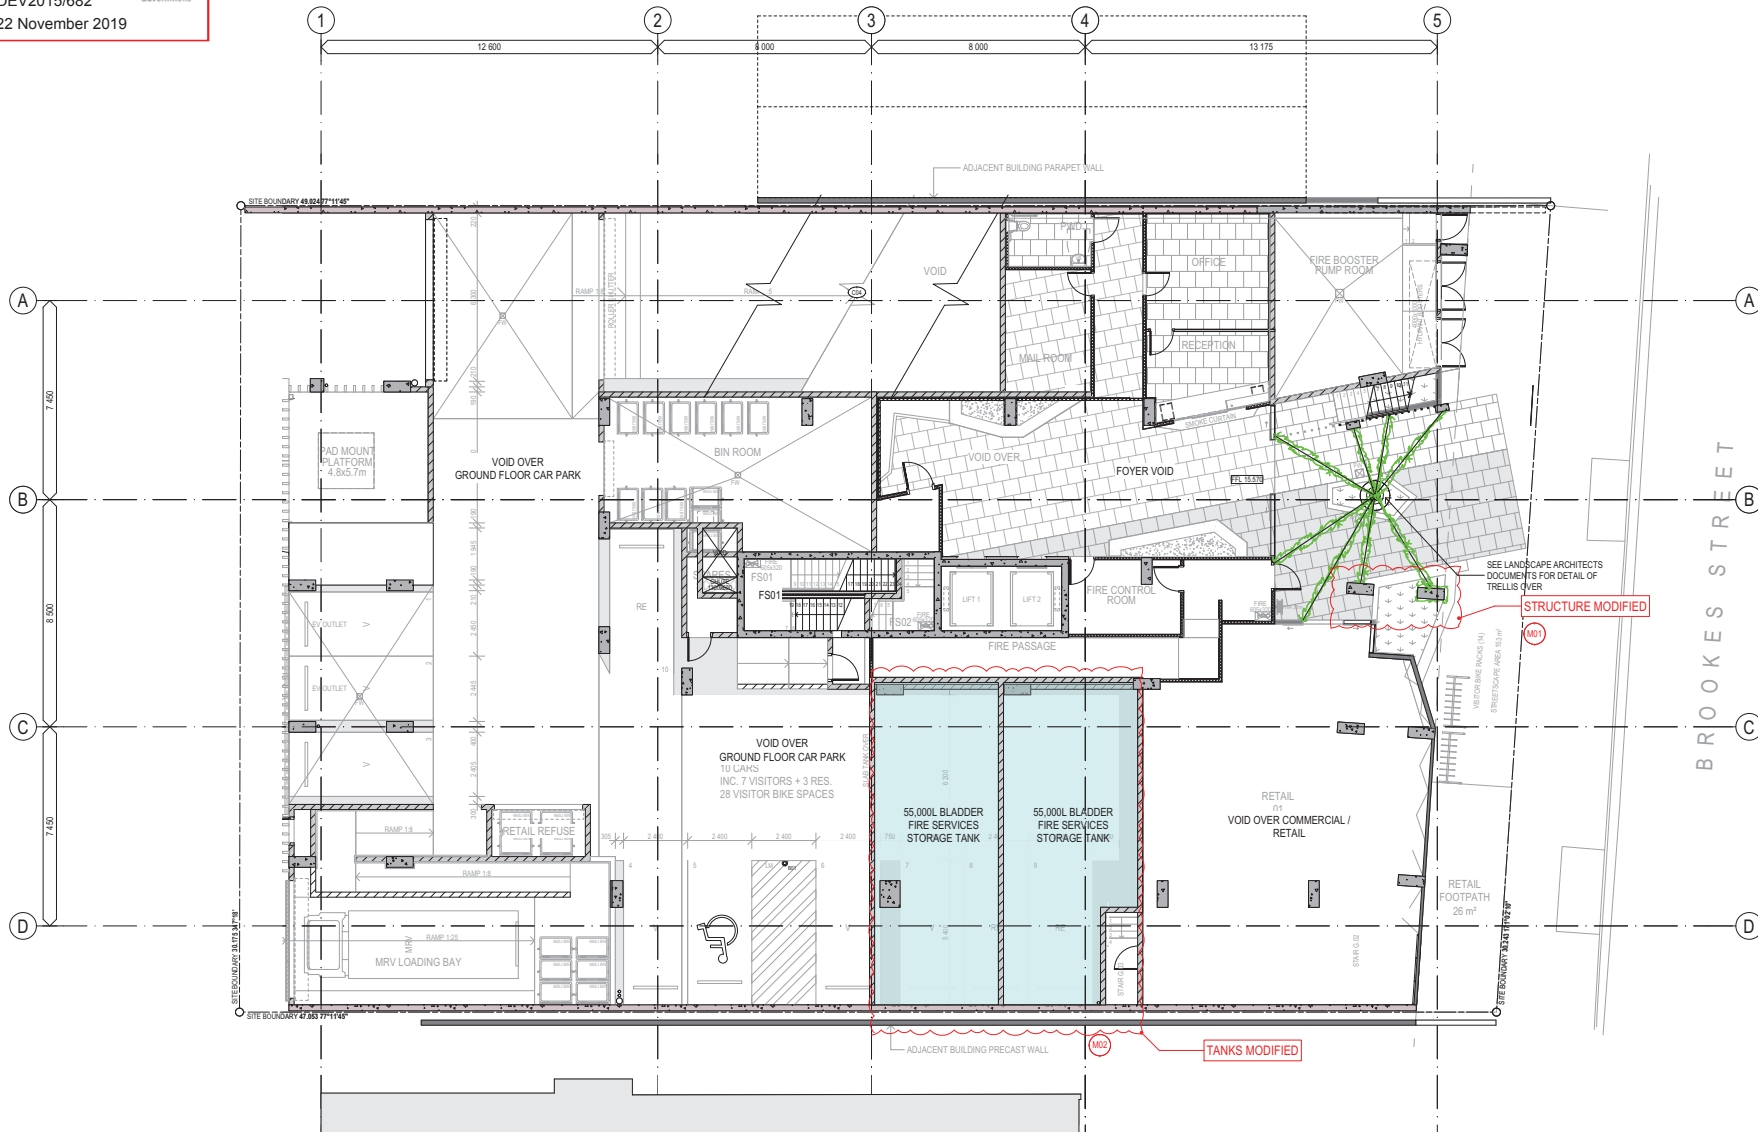


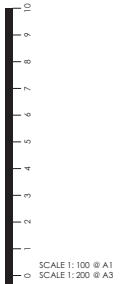

Car park layout is to be in accordance with Car Parking Area Layout Design Compliance Assessment report, prepared by TTM, ref: 19BRT0363, dated 1 November 2019.

AMENDED IN RED

By: Sarah Hampstead

Date: 21/11/2019



PLANS AND DOCUMENTS referred to in the PDA DEVELOPMENT APPROVAL

Approval no: DEV2015/682

Date: 22 November 2019



COTTEEPARKER


BRISBANE

T 61 7 3846 7422

COTTEEPARKER ARCHITECTS PTY LTD

ABN 77 610 824 106

COTTEEPARKER.COM.AU

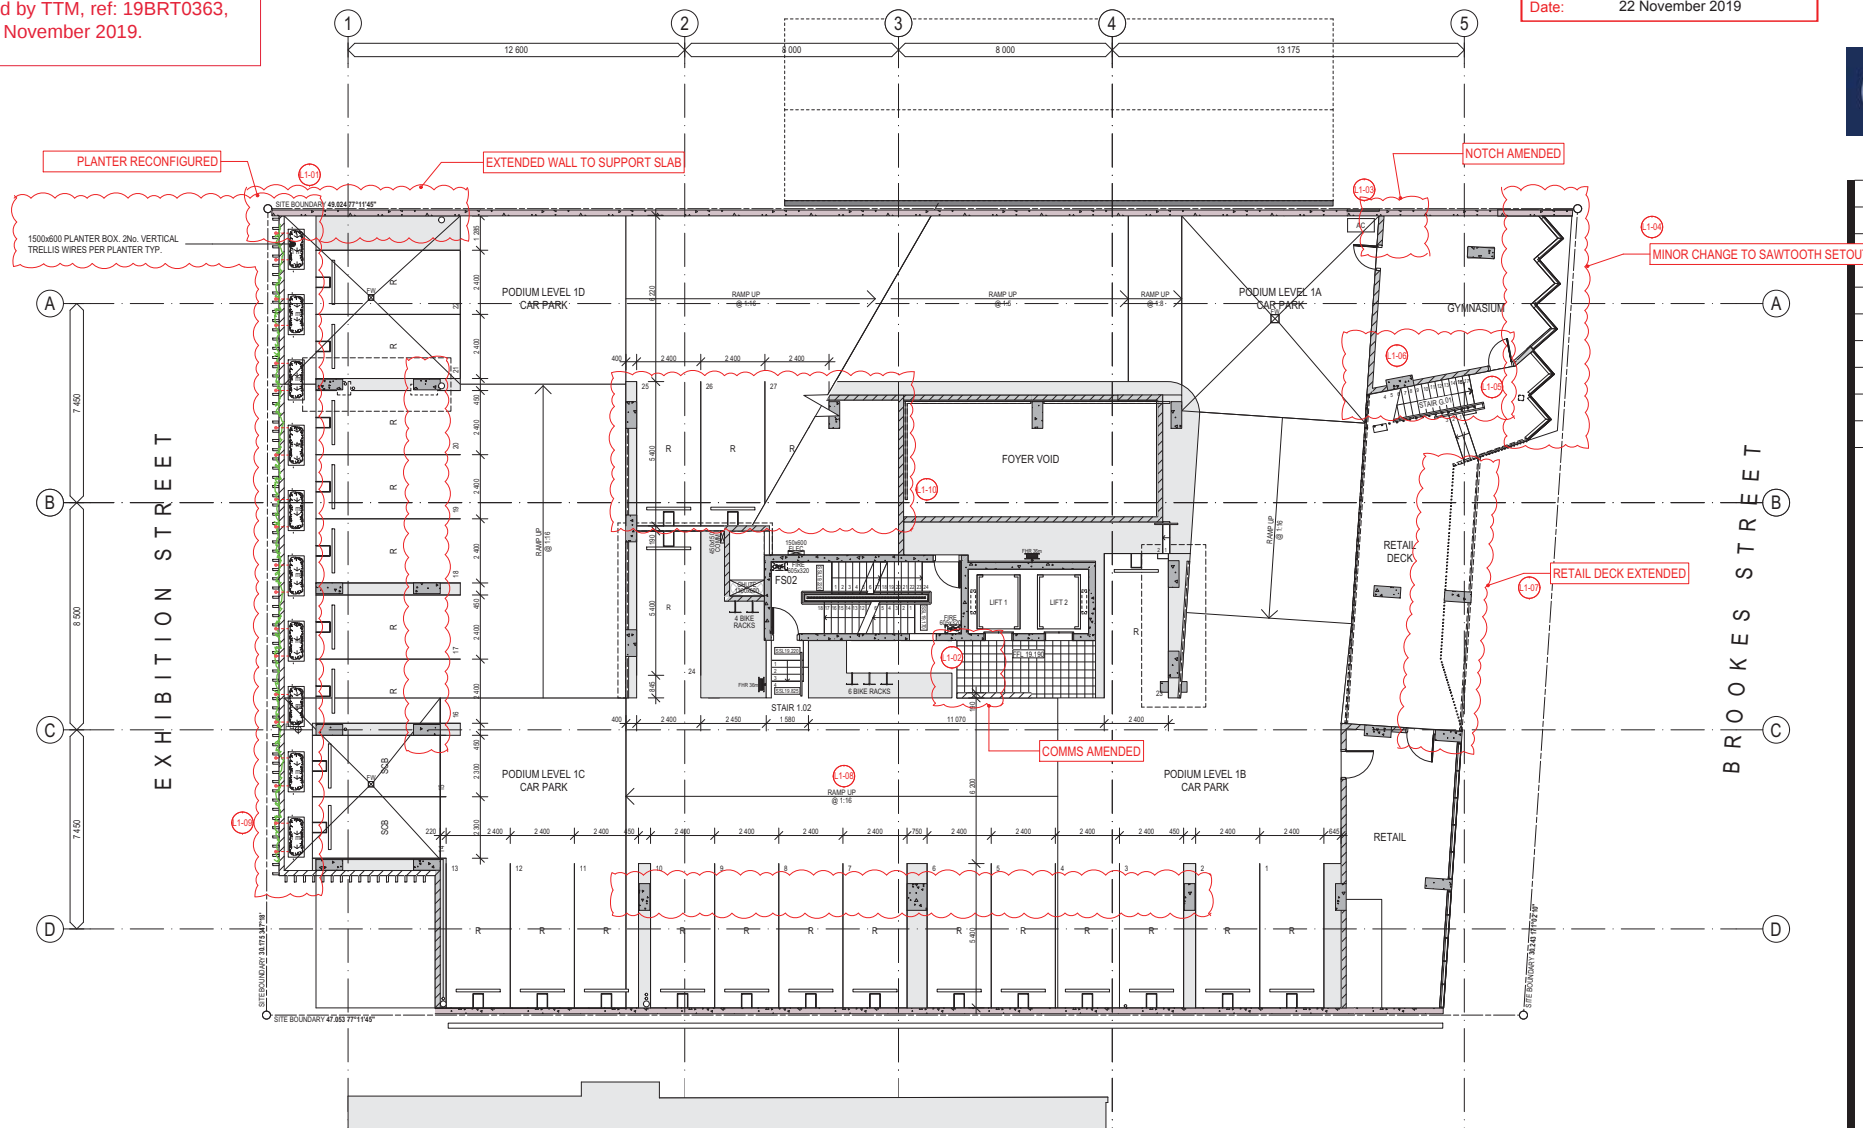

1 FLOOR PLAN - LEVEL 01 - PODIUM CAR PARK
SCALE @ A1 1:100

ISSUE PURPOSE DATE D. C. A.

OMEGA APARTMENTS

61 BROOKES STREET, BOWEN HILLS

CLIENT - BROOKES JV PTY LTD

JOB No. - 4981

STATUS

D.A. - G.I.A. PROCESS

TITLE

FLOOR PLAN - LEVEL 01

DWG No. ISSUE

SD2003 04

Car park layout is to be in accordance with Car Parking Area Layout Design Compliance Assessment report, prepared by TTM, ref: 19BRT0363, dated 1 November 2019.

AMENDED IN RED

By: Sarah Hampstead
Date: 21/11/2019




PLANS AND DOCUMENTS
referred to in the PDA
DEVELOPMENT APPROVAL



Approval no: DEV2015/682
Date: 22 November 2019

COTTEEPARKER

BRISBANE
T 617 3846 7422
COTTEEPARKER ARCHITECTS PTY LTD
ABN 77 010 024 106
COTTEEPARKER.COM.AU

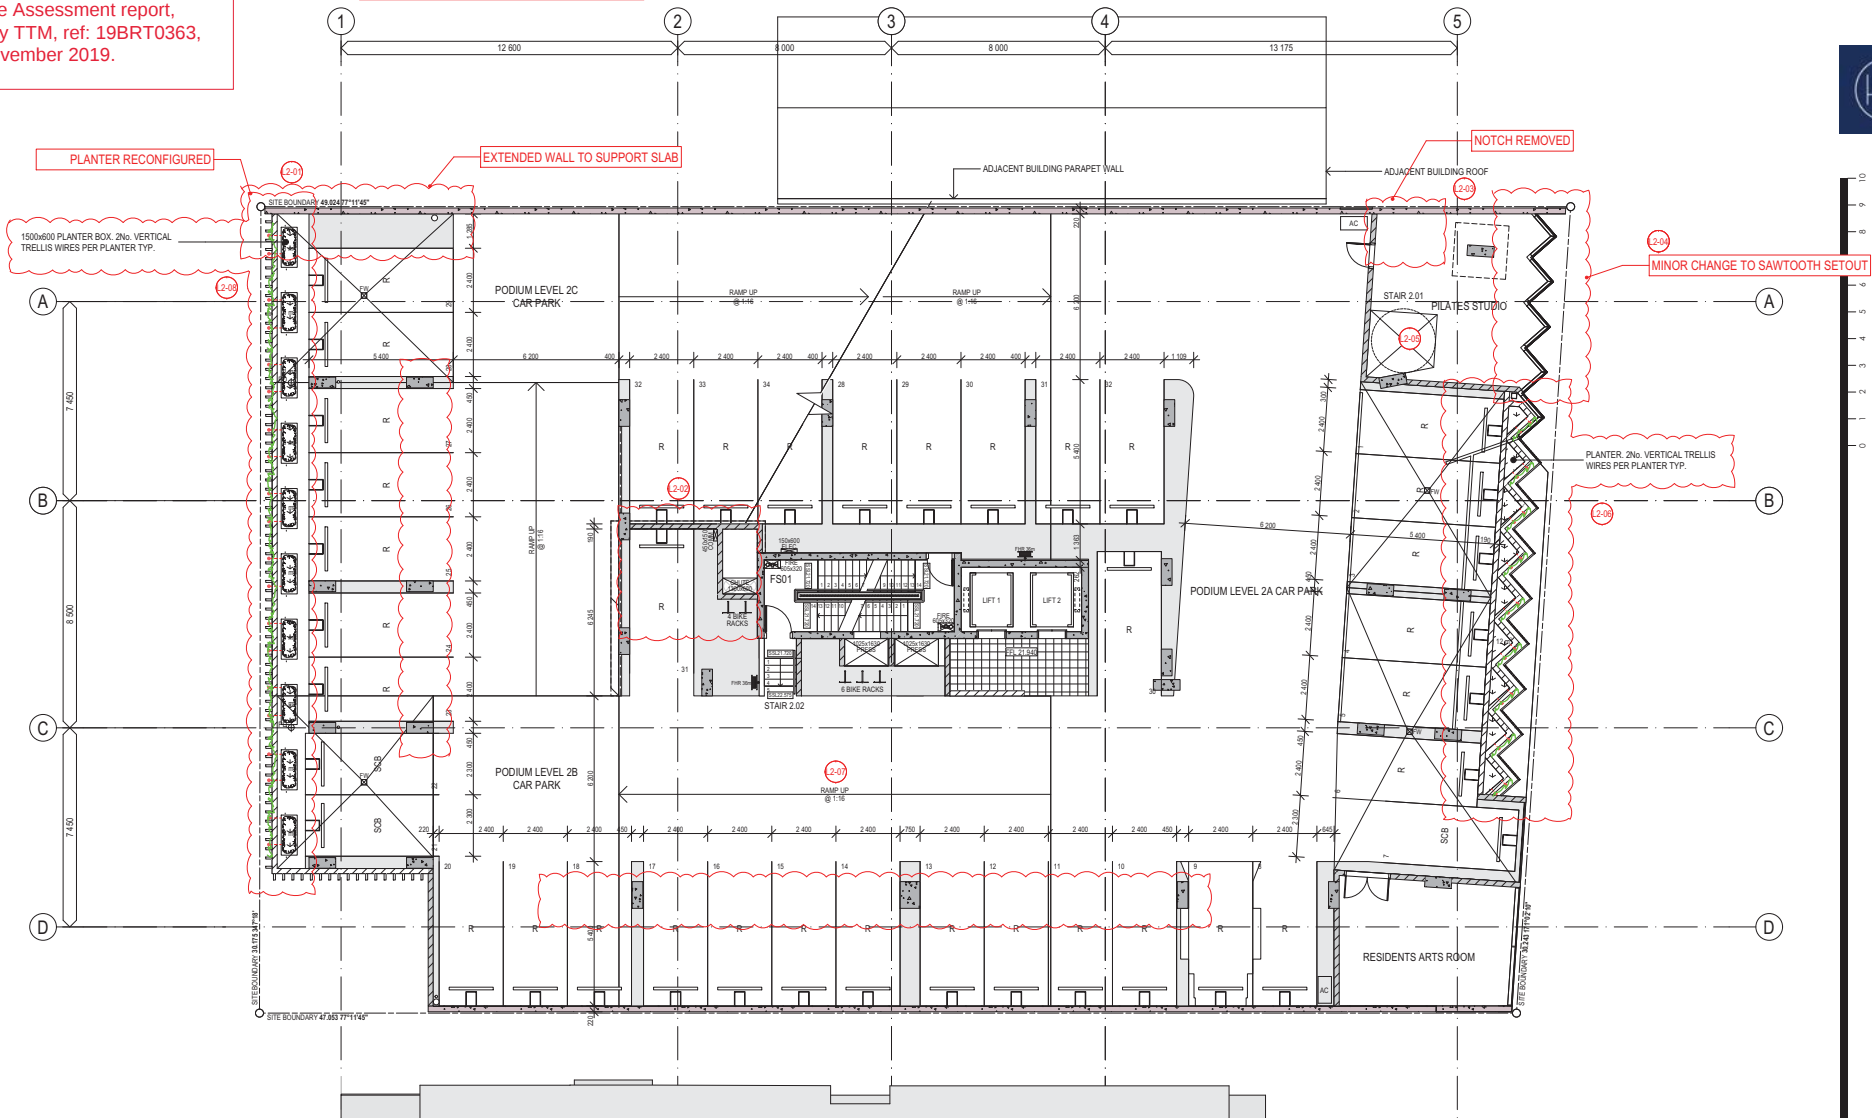

SCALE 1:100 @ A1
SCALE 1:200 @ A3

Car park layout is to be in accordance with Car Parking Area Layout Design Compliance Assessment report, prepared by TTM, ref: 19BRT0363, dated 1 November 2019.

AMENDED IN RED

By: Sarah Hampstead
Date: 21/11/2019




PLANS AND DOCUMENTS
referred to in the PDA
DEVELOPMENT APPROVAL

Approval no: DEV2015/682
Date: 22 November 2019



COTTEEPARKER

BRISBANE
T 61 7 3846 7422
COTTEEPARKER ARCHITECTS PTY LTD
ABN 77 610 824 106
COTTEEPARKER.COM.AU

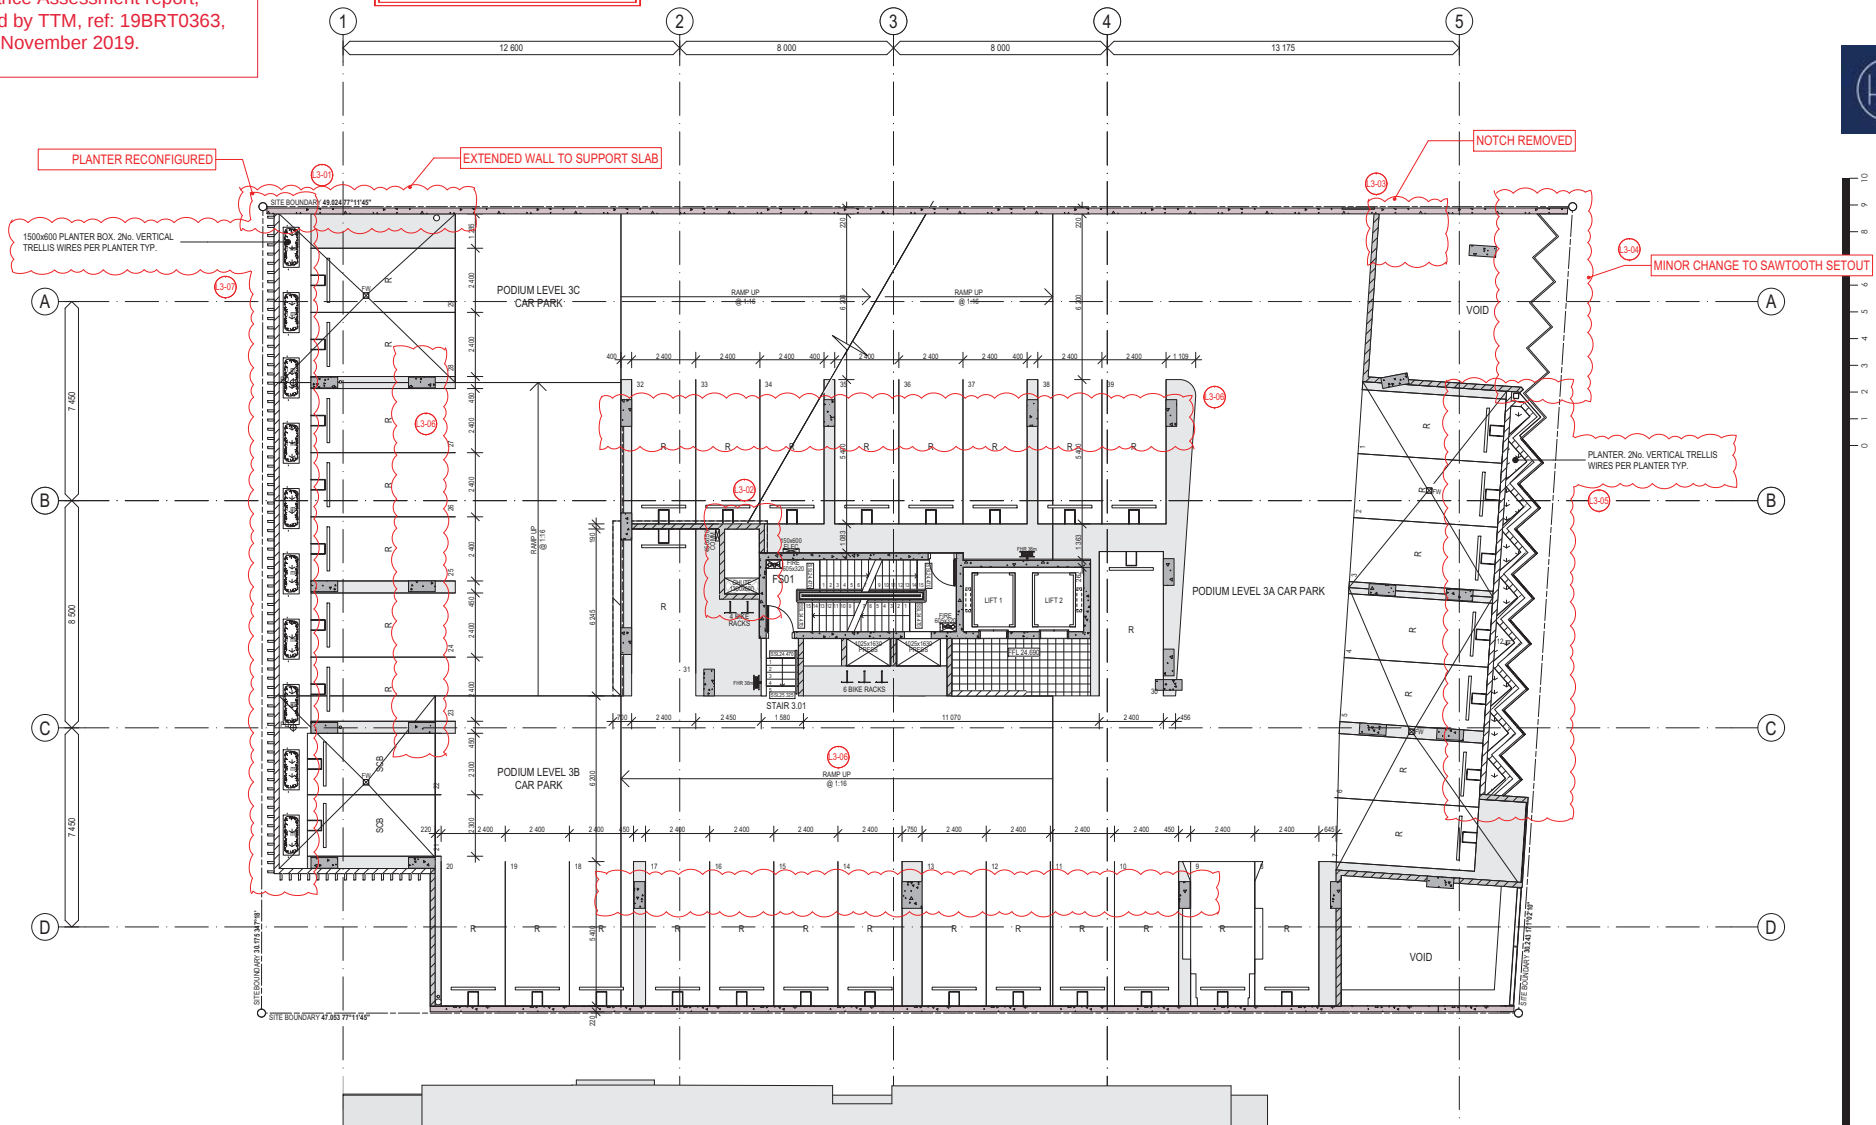

SCALE 1:100 @ A1
SCALE 1:200 @ A3



PLANS AND DOCUMENTS
referred to in the PDA
DEVELOPMENT APPROVAL

Approval no: DEV2015/682
Date: 22 November 2019



COTTEEPARKER

BRISBANE
T 61 7 3846 7422
COTTEEPARKER ARCHITECTS PTY LTD
ABN 77 610 524 106
COTTEEPARKER.COM.AU

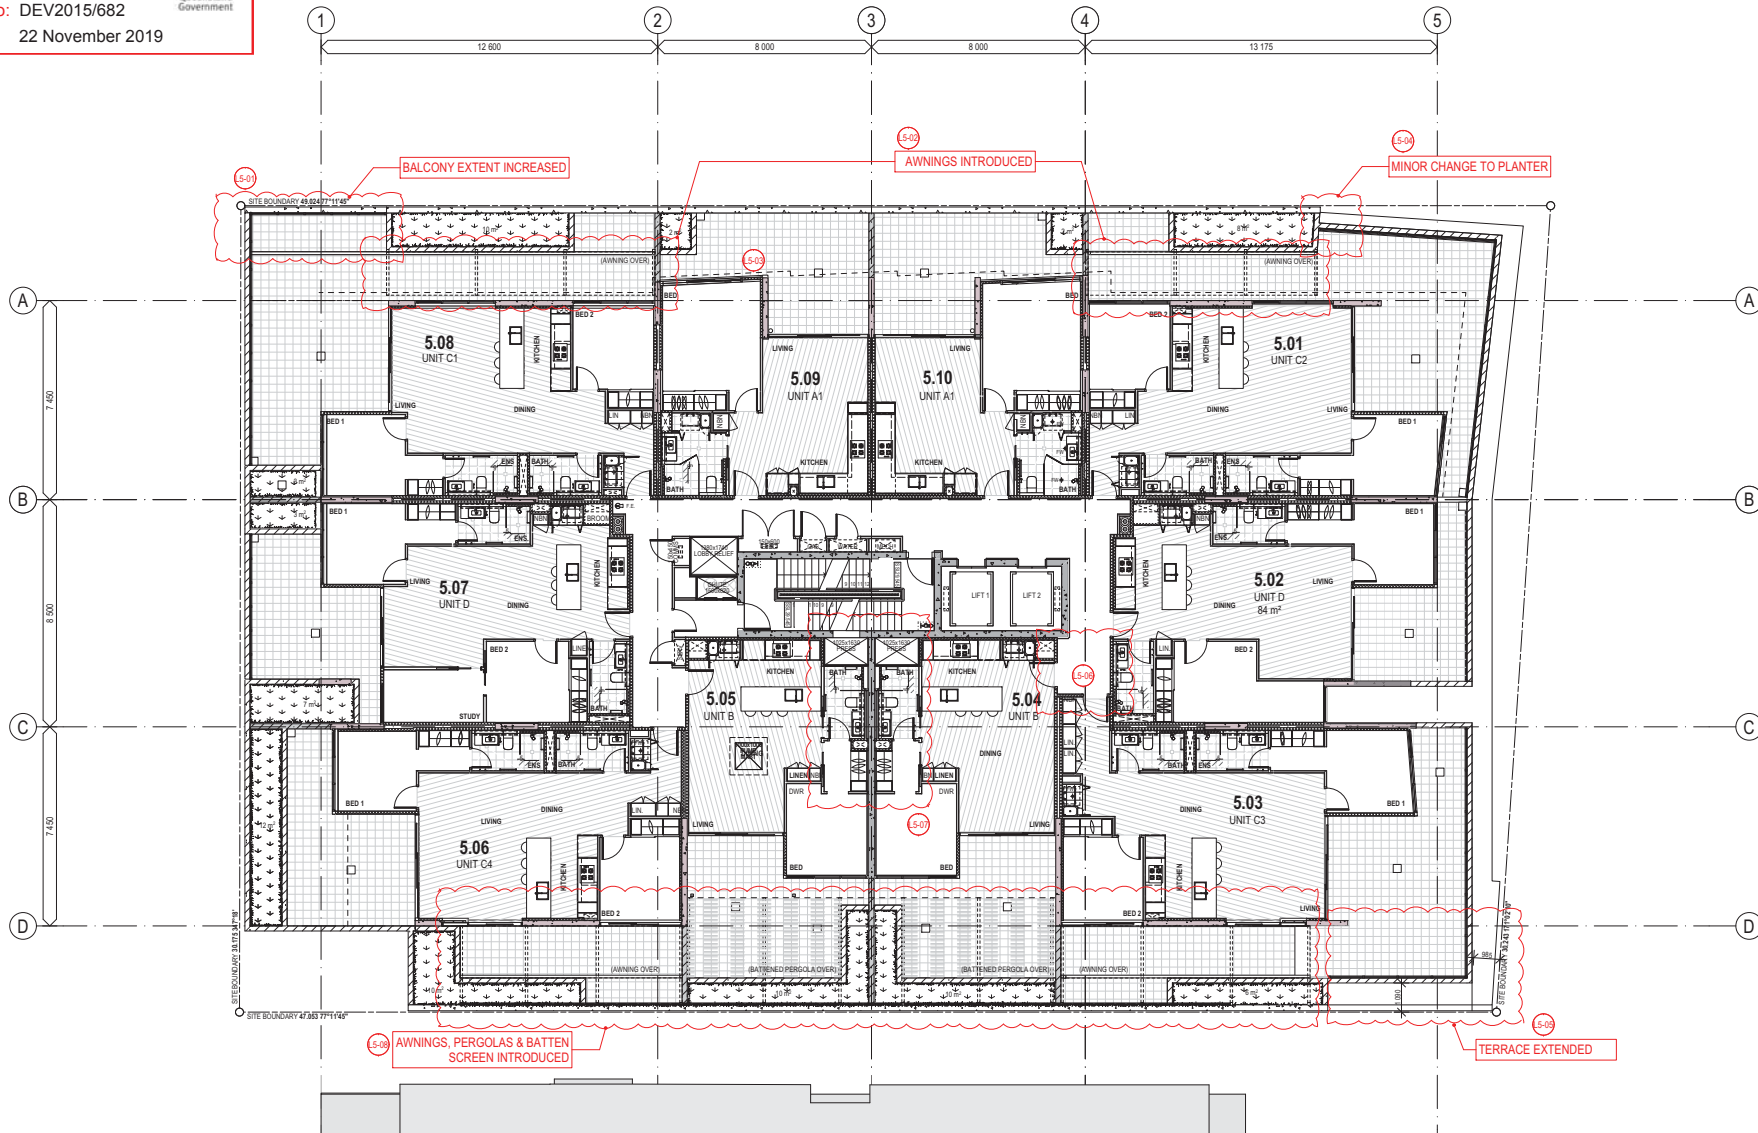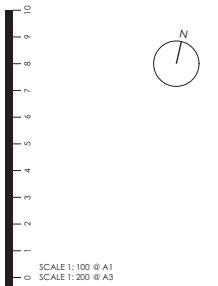



SCALE 1:100 @ A1
SCALE 1:200 @ A3

ISSUE PURPOSE DATE D. C. A.

OMEGA APARTMENTS

61 BROOKES STREET, BOWEN HILLS
CLIENT - BROOKES JV PTY LTD

JOB No. - 4981

STATUS


D.A. - G.I.A. PROCESS

TITLE

FLOOR PLAN - LEVEL 06 - 12

DWG No. ISSUE

SD2008 04

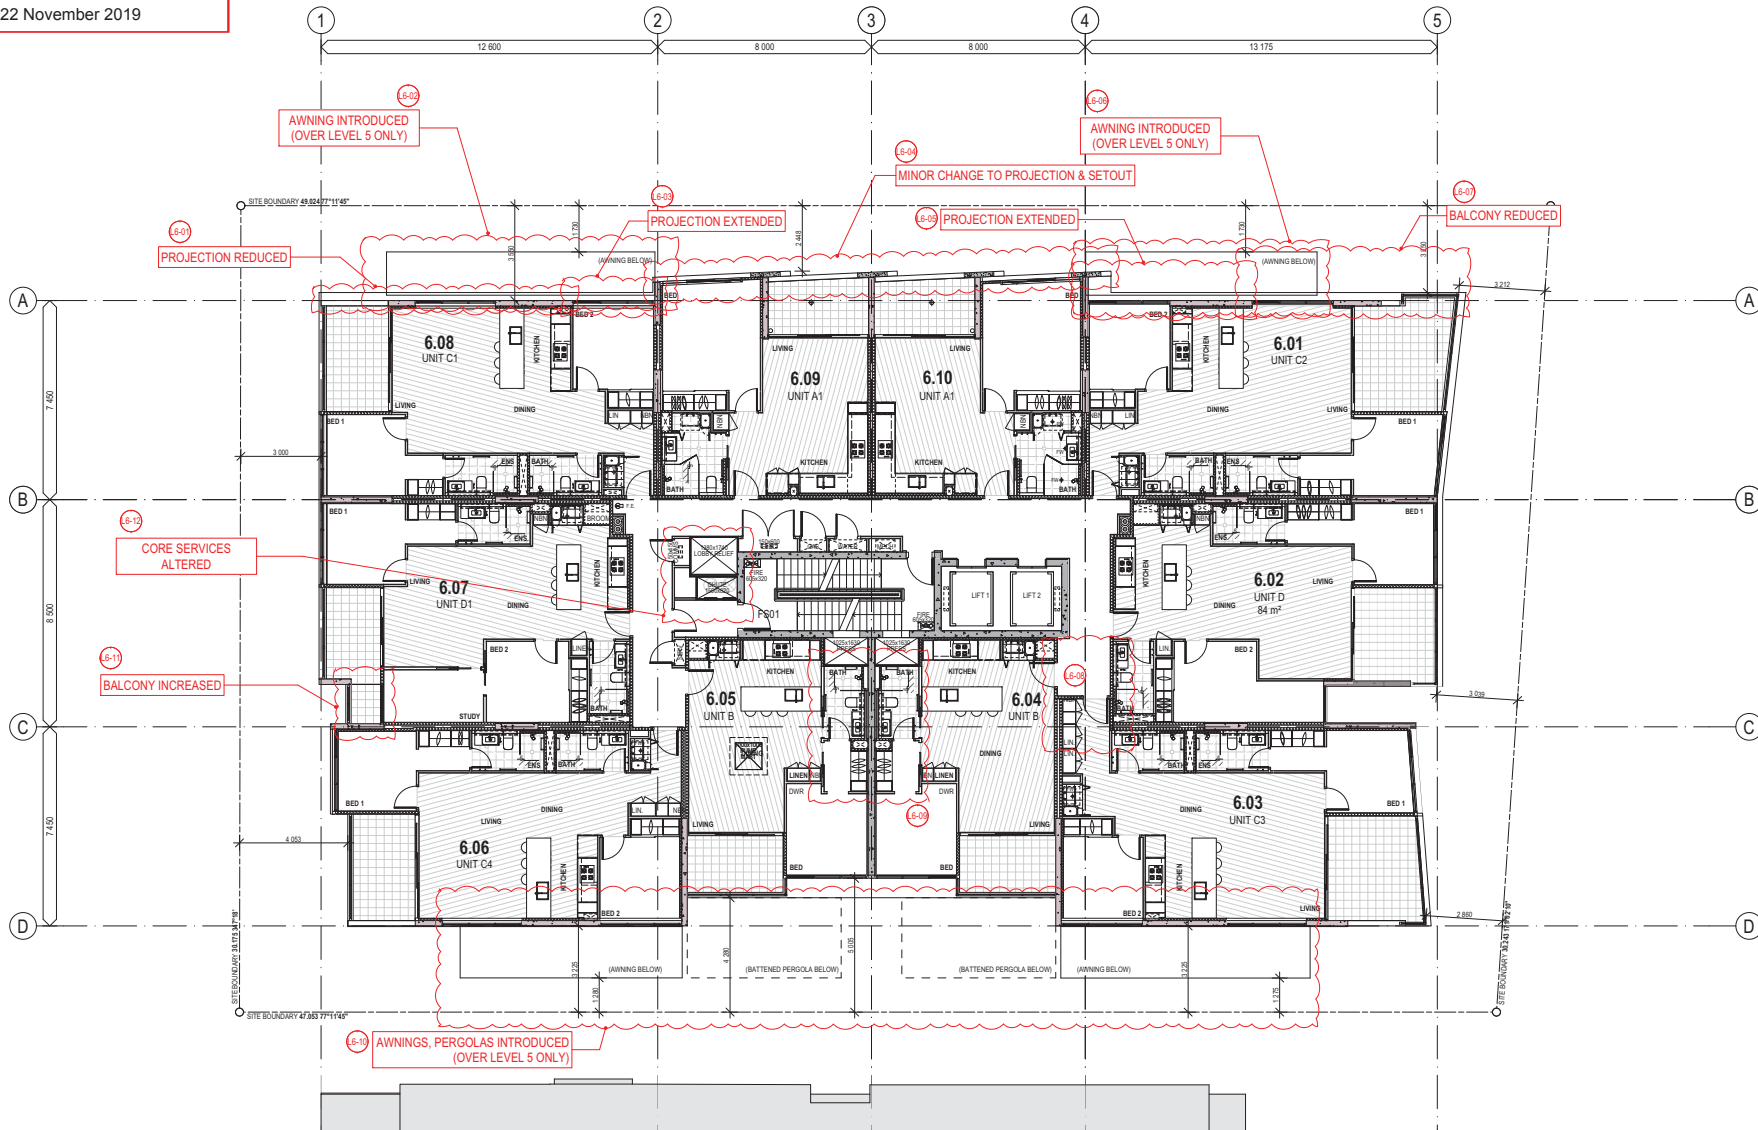


PLANS AND DOCUMENTS
referred to in the PDA
DEVELOPMENT APPROVAL

Approval no: DEV2015/682
Date: 22 November 2019



COTTEEPARKER

BRISBANE
T 61 7 3846 7422
COTTEEPARKER ARCHITECTS PTY LTD
ABN 77 610 824 106
COTTEEPARKER.COM.AU

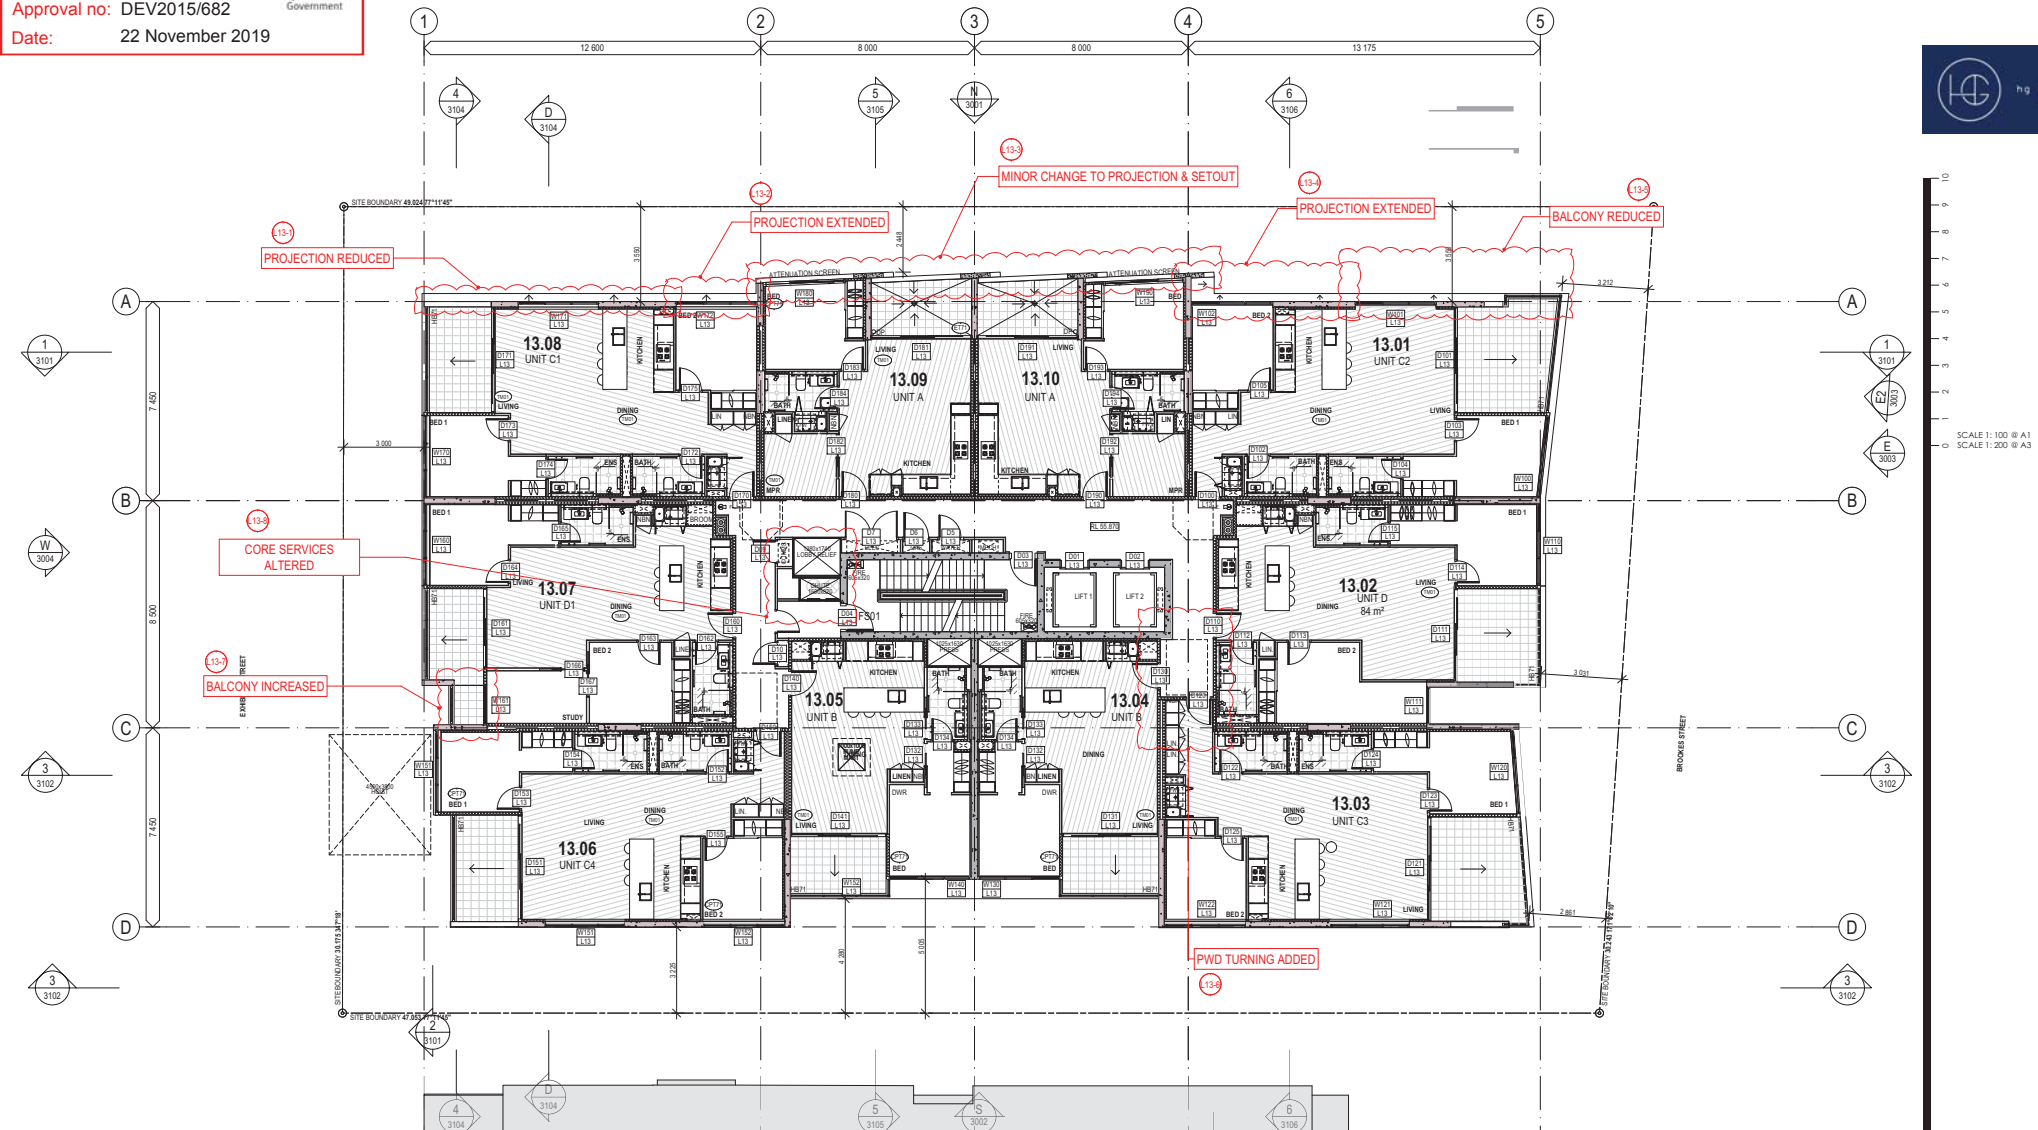

1 FLOOR PLAN - TYPICAL LEVELS 13 - 17
SCALE @ A1 1:100

ISSUE PURPOSE DATE D. C. A.
OMEGA APARTMENTS
61 BROOKES STREET, BOWEN HILLS
CLIENT - BROOKES JV PTY LTD
JOB No. - 4981
STATUS
D.A. - G.I.A. PROCESS
TITLE
FLOOR PLAN - LEVEL 13-17
DWG No. ISSUE
SD2015 04


PLANS AND DOCUMENTS
referred to in the PDA
DEVELOPMENT APPROVAL

Approval no: DEV2015/682
Date: 22 November 2019



COTTEEPARKER

BRISBANE
T 61 7 3846 7422
COTTEEPARKER ARCHITECTS PTY LTD
ABN 77 010 024 106
COTTEEPARKER.COM.AU

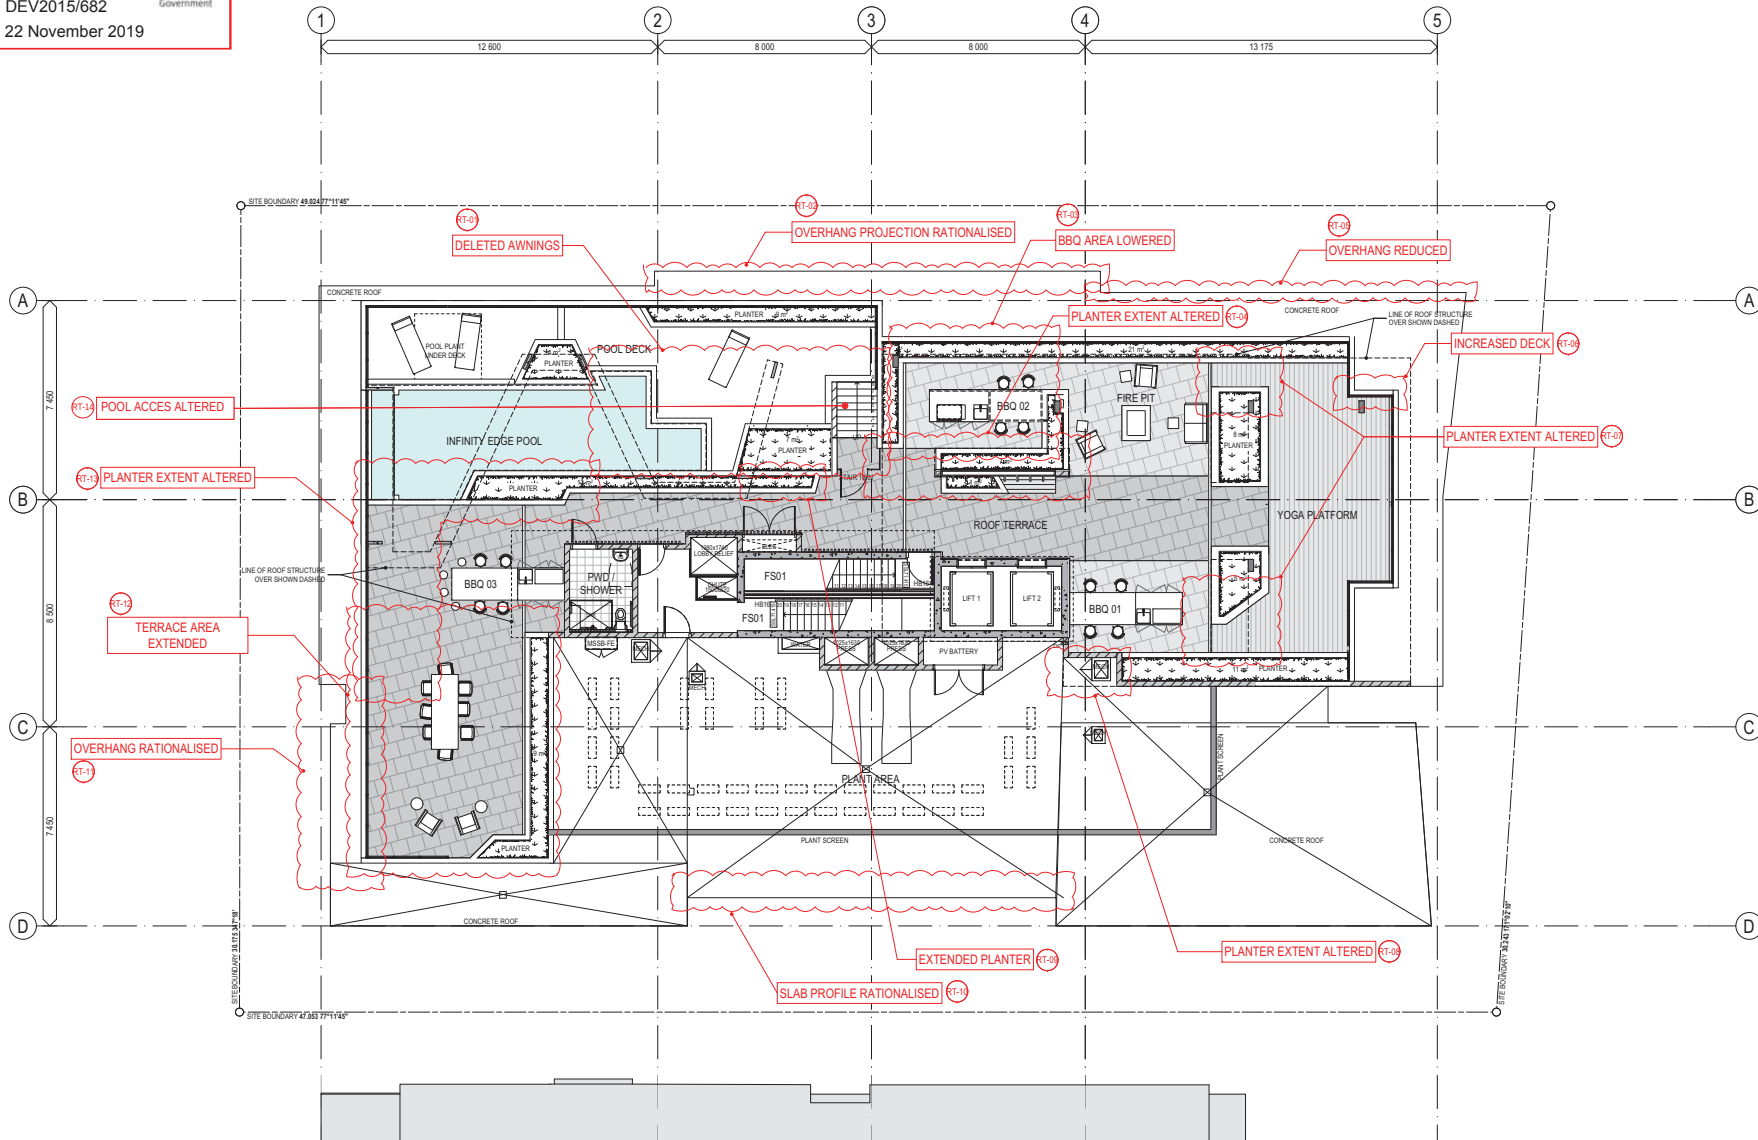

1 ROOF PLAN - LEVEL 18 - ROOF TERRACE
SCALE @ A1 1:100

ISSUE PURPOSE	DATE	D.	C.	A.
OMEGA APARTMENTS				
61 BROOKES STREET, BOWEN HILLS				
CLIENT - BROOKES JV PTY LTD				
JOB No. - 4981				
STATUS				
D.A. - G.I.A. PROCESS				
TITLE				
ROOF PLAN - L18 ROOF TERRACE				
DWG No.	ISSUE			
SD2101	05			

PLANS AND DOCUMENTS
referred to in the PDA
DEVELOPMENT APPROVAL

Approval no: DEV2015/682

Date: 22 November 2019



COTTEEPARKER


BRISBANE

T 61 7 3846 7422


COTTEEPARKER ARCHITECTS PTY LTD

ABN 77 610 824 106

COTTEEPARKER.COM.AU

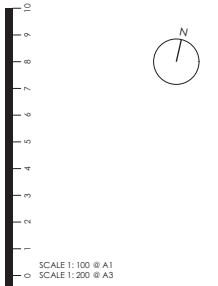

SCALE 1:100 @ A1
SCALE 1:200 @ A3

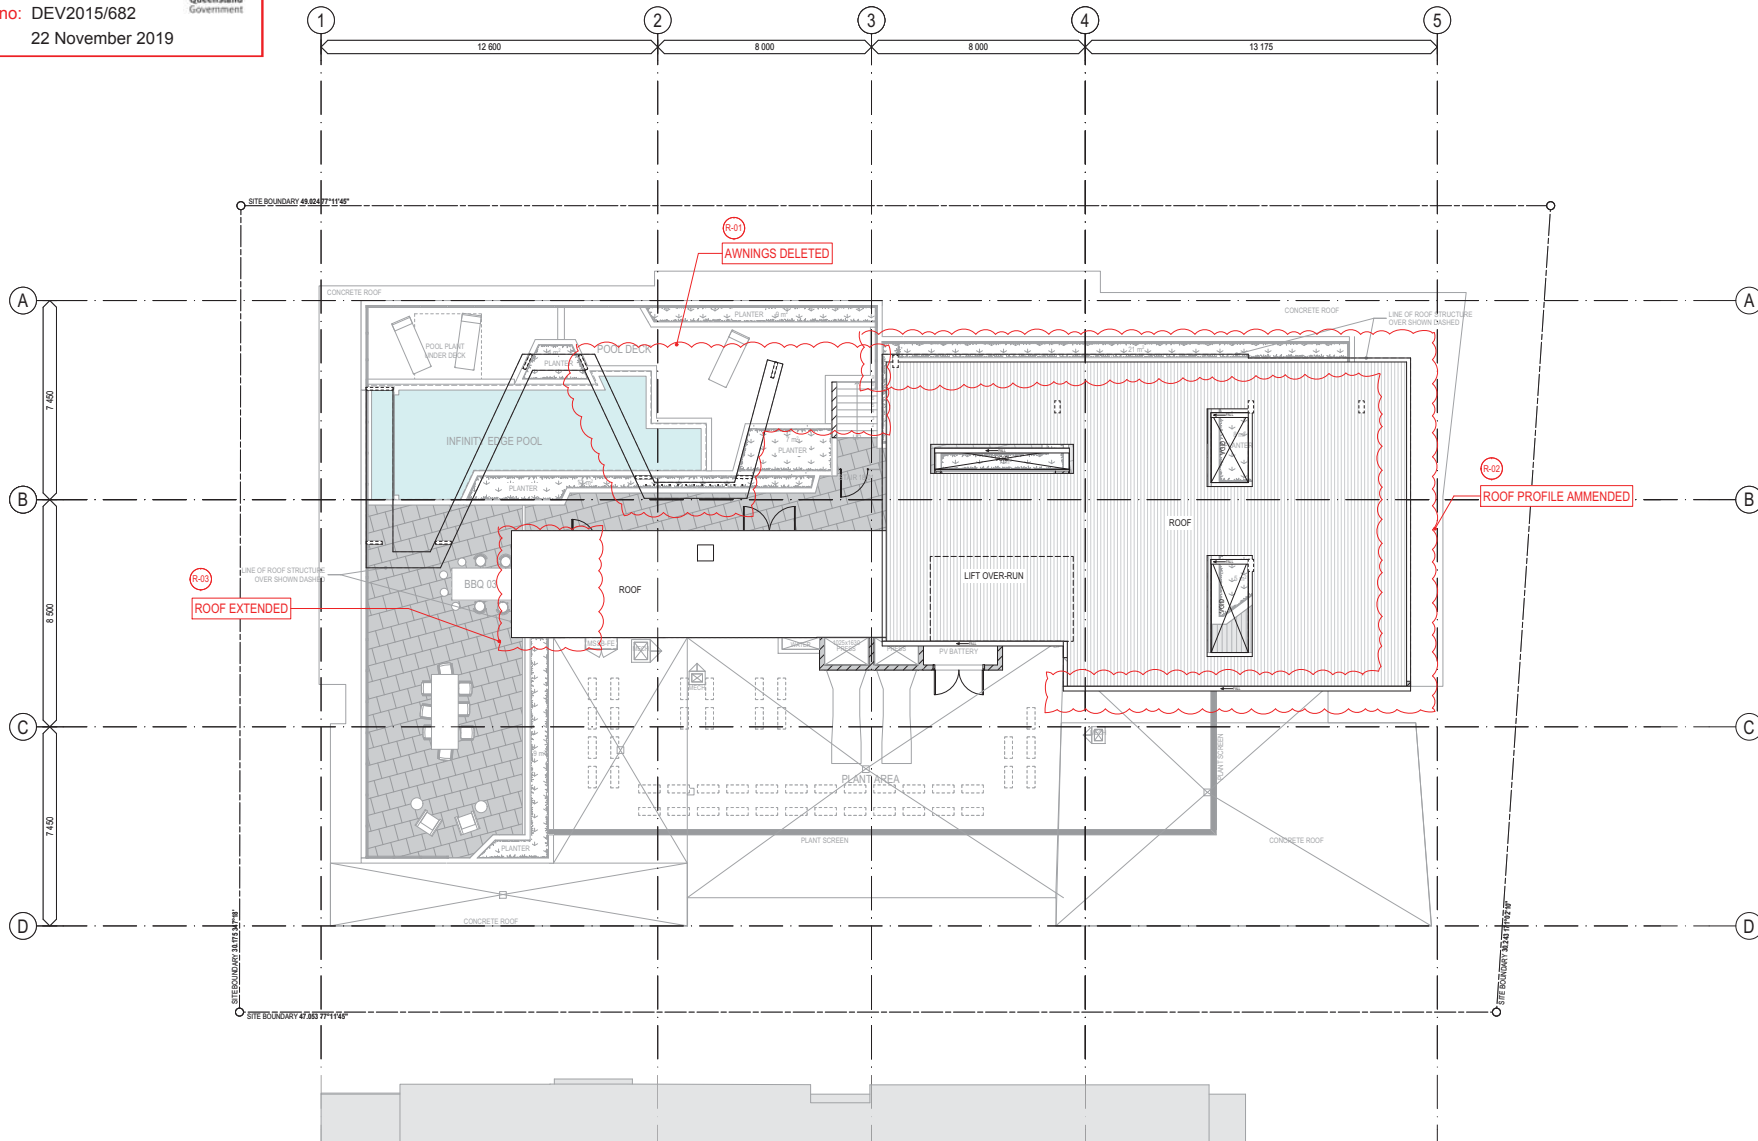

ISSUE PURPOSE DATE D. C. A.

OMEGA APARTMENTS

61 BROOKES STREET, BOWEN HILLS

CLIENT - BROOKES JV PTY LTD

JOB No. - 4981

STATUS


D.A. - G.I.A. PROCESS

TITLE

ROOF PLAN


DWG No. ISSUE

SD2102 03

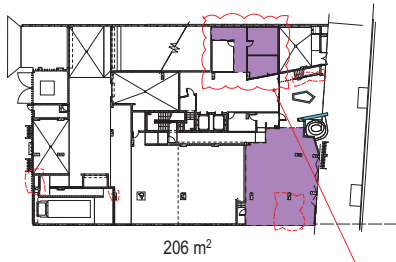


1 GFA PLAN - GROUND FLOOR
SCALE N.T.S. @ A1

GFA UPDATED

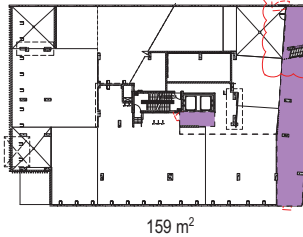


2 GFA PLAN - LEVEL 01 - PODIUM
SCALE N.T.S. @ A1

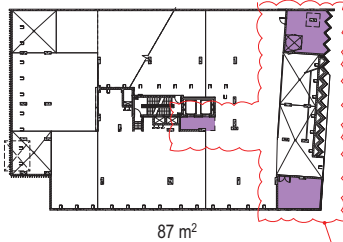


3 GFA PLAN - LEVEL 02 - PODIUM
SCALE N.T.S. @ A1

GFA UPDATED

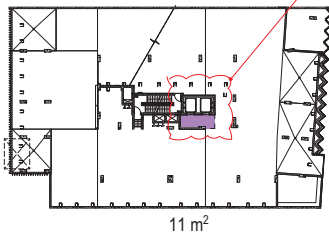


4 GFA PLAN - LEVEL 03 - PODIUM
SCALE N.T.S. @ A1

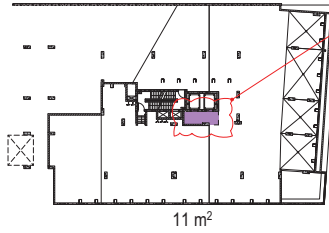


5 GFA PLAN - LEVEL 04 - PODIUM
SCALE N.T.S. @ A1


GFA UPDATED

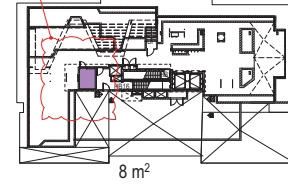

8 GFA PLAN - LEVEL 18 - ROOF TERRACE
SCALE N.T.S. @ A1

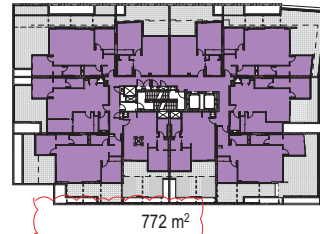

6 GFA PLAN - LEVEL 05
SCALE N.T.S. @ A1

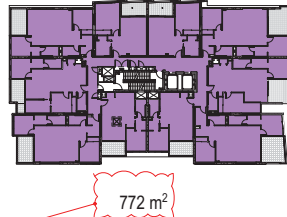

7 GFA PLAN - LEVEL 06-17 (TYPICAL)
SCALE N.T.S. @ A1

PLANS AND DOCUMENTS
referred to in the PDA
DEVELOPMENT APPROVAL

Approval no: DEV2015/682
Date: 22 November 2019



GFA SUMMARY

GROUND FLOOR	206
LEVEL 01 - PODIUM	159
LEVEL 02 - PODIUM	87
LEVEL 03 - PODIUM	11
LEVEL 04 - PODIUM	11
LEVEL 05 - PODIUM	772
LEVEL 06 - 17	772
ROOF TERRACE	8
TOTAL:	10 518m²

ISSUE PURPOSE DATE D. C. A.

OMEGA APARTMENTS

61 BROOKES STREET, BOWEN HILLS
CLIENT - BROOKES JV PTY LTD

JOB No. - 4981

STATUS


D.A. - G.I.A. PROCESS

TITLE


GFA DIAGRAMS

DWG No. ISSUE


SD2801 03

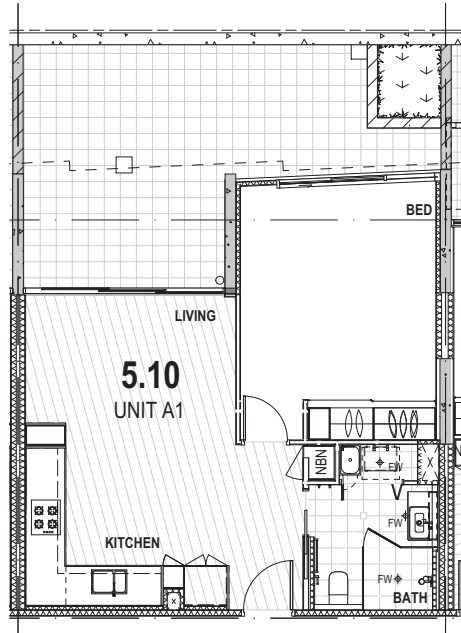


1 UNIT PLAN - TYPICAL ADAPTABLE UNIT
SCALE 1:50 @ A1
SCALE 1:100 @ A3

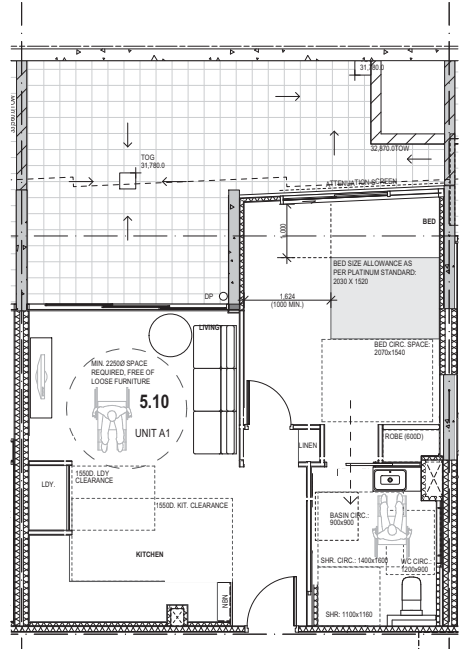

2 UNIT PLAN - TYPICAL ADAPTABLE UNIT (ADAPTED)
SCALE 1:50 @ A1
SCALE 1:100 @ A3

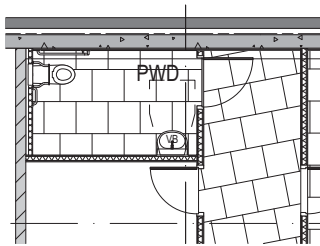

3 FLOOR PLAN - GROUND FLOOR PWD TOILET
SCALE 1:50 @ A1
SCALE 1:100 @ A3

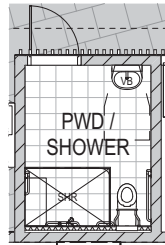


4 FLOOR PLAN - LEVEL 18 PWD TOILET
SCALE 1:50 @ A1
SCALE 1:100 @ A3

PLANS AND DOCUMENTS
referred to in the PDA
DEVELOPMENT APPROVAL

Approval no: DEV2015/682
Date: 22 November 2019




ISSUE PURPOSE	DATE	D.	C.	A.
MULTI RESIDENTIAL				
61 BROOKES STREET, BOWEN HILLS				
CLIENT - BROOKES JV PTY LTD				
JOB No. - 4981				
STATUS				
FOR CONSTRUCTION				
TITLE				
PWD PLANS				
DWG No.				
ISSUE				
WDG2802				
01				

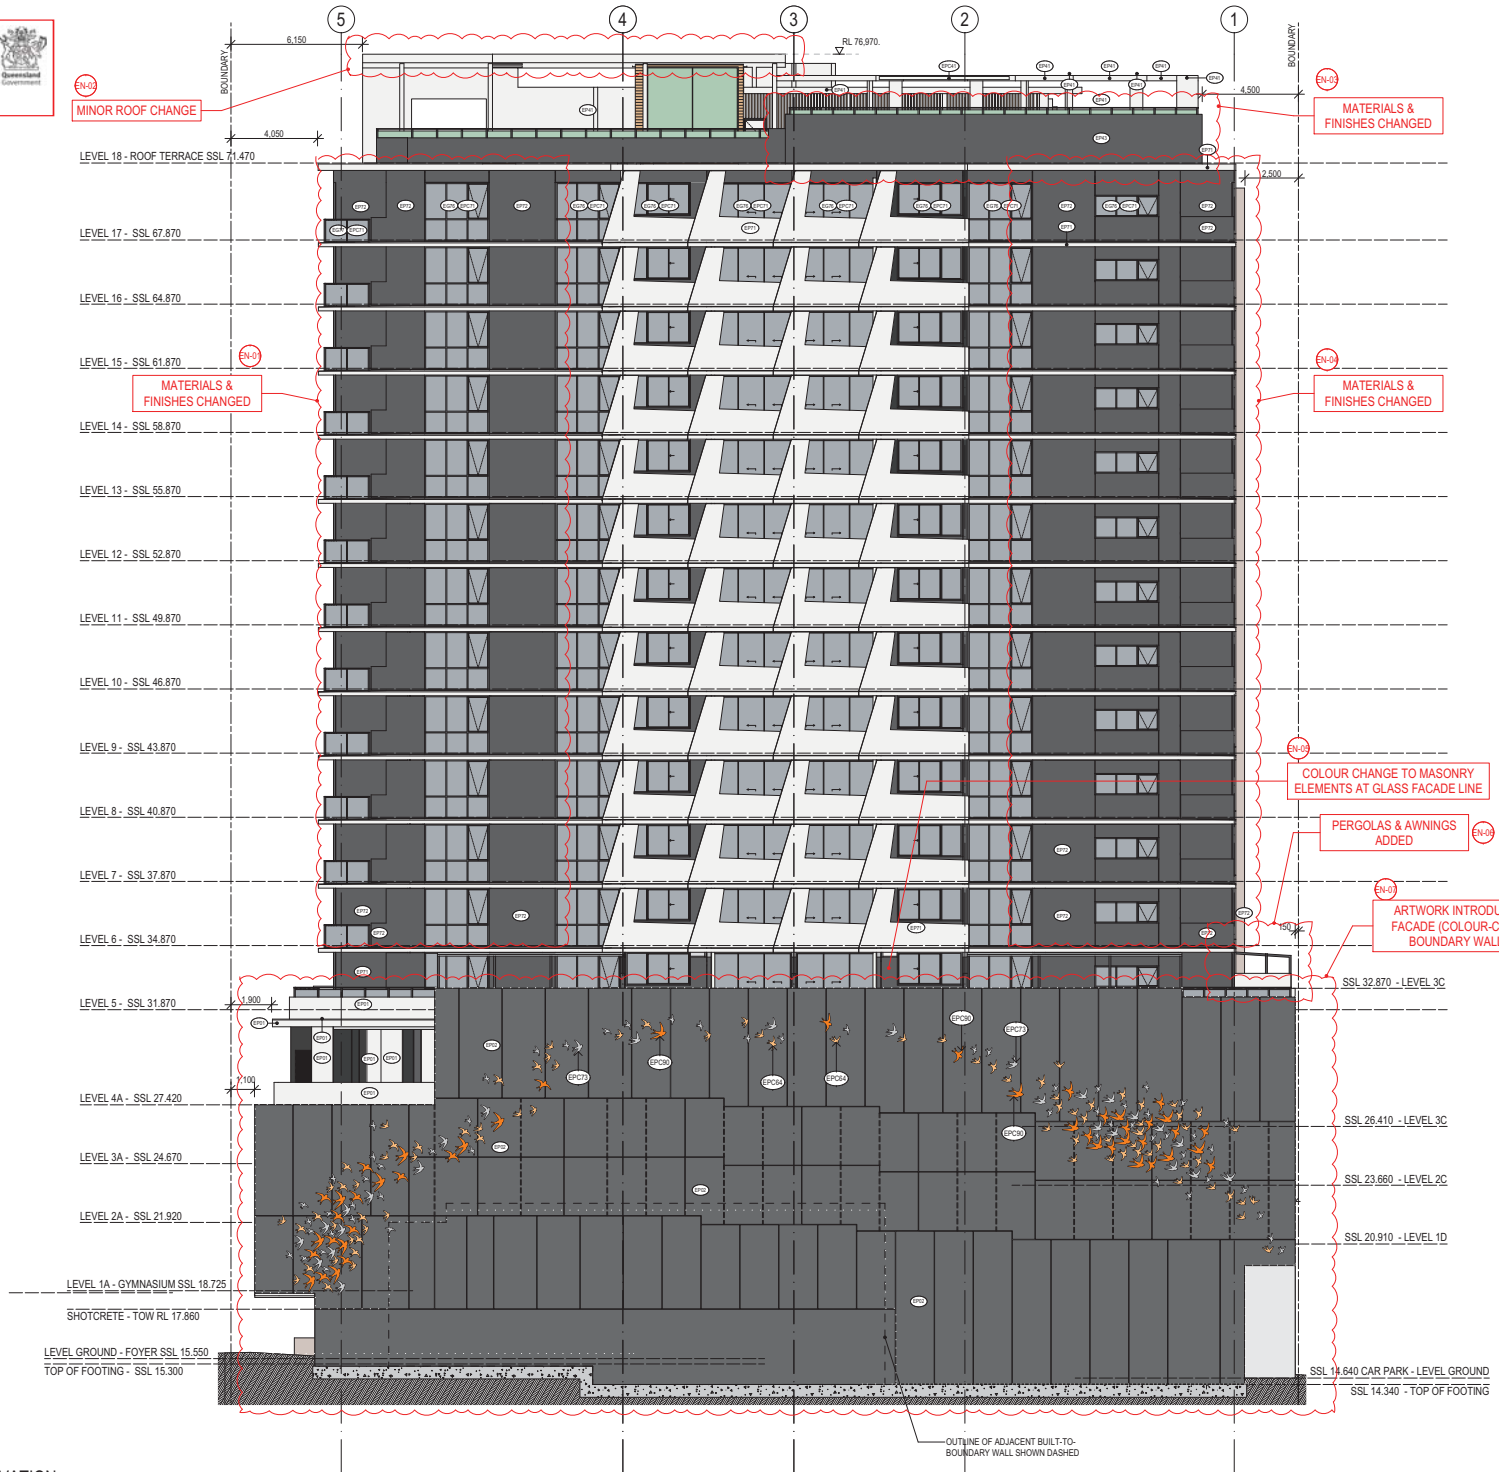

1 NORTH ELEVATION
SCALE @ A1 1:125

- PODIUM LEVEL FINISHES**
- EPN1 DULUX LEXICON QTR. PN2D1: LOW SHEEN
 - EPN2 DULUX MONUMENT: LOW SHEEN
 - EPN3 DULUX TIMELESS GREY
- TOWER LEVEL FINISHES**
- EPN1 DULUX LEXICON QTR. PN2D1: LOW SHEEN
 - EPN2 DULUX MONUMENT: LOW SHEEN
 - EPN3 DULUX TIMELESS GREY
- ROOF LEVEL FINISHES**
- EPN1 DULUX LEXICON QTR. PN2D1: LOW SHEEN
 - EPN2 DULUX MONUMENT: LOW SHEEN
 - EPN3 DULUX TIMELESS GREY
 - EPN4 DULUX LEXICON QTR. PN2D1: LOW SHEEN
 - EPN5 DULUX TIMELESS GREY
 - EPN6 DULUX MONUMENT: LOW SHEEN
- GLASS & POWDERCOAT FINISHES**
- EGN1 GLASS: LAMINATED CLEAR
 - EGN2 GLASS: SOLARPLUS S308 GREY
 - EGN3 GLASS: ECLIPSE GREY COLOURBACK
 - EGN4 GLASS: LAMINATED CLEAR
 - EGN5 GLASS: LAMINATED CLEAR
 - EGN6 GLASS: LAMINATED CLEAR
 - EGN7 GLASS: LAMINATED CLEAR
 - EGN8 GLASS: LAMINATED CLEAR
 - EGN9 GLASS: LAMINATED CLEAR
 - EGN10 GLASS: ECLIPSE GREY COLOURBACK
 - EGN11 GLASS: ECLIPSE GREY COLOURBACK
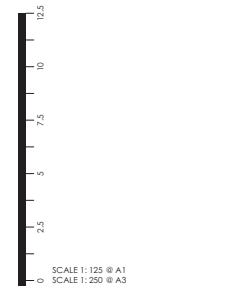



LEVEL 18 - ROOF TERRACE SSL 71.470

LEVEL 17 - SSL 67.870

LEVEL 16 - SSL 64.870

LEVEL 15 - SSL 61.870

LEVEL 14 - SSL 58.870

LEVEL 13 - SSL 55.870

LEVEL 12 - SSL 52.870

LEVEL 11 - SSL 49.870

LEVEL 10 - SSL 46.870

LEVEL 9 - SSL 43.870

LEVEL 8 - SSL 40.870

LEVEL 7 - SSL 37.870

LEVEL 6 - SSL 34.870

LEVEL 5 - SSL 31.870

LEVEL 4B - SSL 28.430

LEVEL 3B - SSL 25.680

LEVEL 2B - SSL 22.930

LEVEL 1B - SSL 20.180

LEVEL GROUND - CAR PARK SSL 14.834

LEVEL GROUND - CAR PARK SSL 12.880

BOUNDARY

ADJACENT BUILDING
OUTLINE OF 'BELLE'

200

RL 76.970

MINOR ROOF CHANGE
MATERIALS & FINISHES CHANGED

MATERIALS & FINISHES CHANGED

MATERIALS & FINISHES CHANGED

COLOUR CHANGE TO
MASONRY ELEMENTS AT
GLASS FACADE LINE

PERGOLAS & AWNINGS
ADDED

SIGNAGE ADDED

COLOUR-CHANGE TO
BOUNDARY WALL

PODIUM LEVEL FINISHES

- EPN1 DULUX LEXICON QTR. PN2D1: LOW SHEEN
- EPN2 DULUX MONUMENT: LOW SHEEN
- EPN3 DULUX TIMELESS GREY

TOWER LEVEL FINISHES


- EPN1 DULUX LEXICON QTR. PN2D1: LOW SHEEN
- EPN2 DULUX MONUMENT: LOW SHEEN
- EPN3 DULUX TIMELESS GREY

ROOF LEVEL FINISHES

- EPN1 DULUX LEXICON QTR. PN2D1: LOW SHEEN
- EPN2 DULUX MONUMENT: LOW SHEEN
- EPN3 DULUX TIMELESS GREY
- EPN4 DULUX LEXICON QTR. PN2D1: LOW SHEEN
- EPN5 DULUX TIMELESS GREY
- EPN6 DULUX MONUMENT: LOW SHEEN

GLASS & POWDERCOAT FINISHES

- EGN1 GLASS: LAMINATED CLEAR
- EGN2 GLASS: SOLARPLUS S908 GREY
- EGN3 GLASS: ECLIPSE GREY COLOURBACK
- EGN4 GLASS: LAMINATED CLEAR
- EGN5 GLASS: LAMINATED CLEAR
- EGN6 GLASS: LAMINATED CLEAR
- EGN7 GLASS: LAMINATED CLEAR
- EGN8 GLASS: LAMINATED CLEAR
- EGN9 GLASS: LAMINATED CLEAR
- EGN10 GLASS: LAMINATED CLEAR
- EGN11 GLASS: ECLIPSE GREY COLOURBACK
- EGN12 GLASS: ECLIPSE GREY COLOURBACK
- EGN13 GLASS: ECLIPSE GREY COLOURBACK
- EGN14 GLASS: ECLIPSE GREY COLOURBACK
- EGN15 EXPANDED METAL CLADDING (PCOAT MONUMENT FINISH)
- EPN16 POWDERCOAT FINISH: ZEUS WHITE
- EPN17 POWDERCOAT FINISH: MONUMENT
- EPN18 POWDERCOAT FINISH: ZEUS WHITE
- EPN19 POWDERCOAT FINISH: ZEUS WHITE
- EPN20 POWDERCOAT FINISH: MONUMENT
- EPN21 POWDERCOAT FINISH: ZEUS WHITE
- EPN22 STAINLESS STEEL (TRELIS)
- EPN23 POWDERCOAT FINISH: MONUMENT
- EPN24 POWDERCOAT FINISH: CHAMPAGNE
- EPN25 POWDERCOAT FINISH: MONUMENT
- EPN26 POWDERCOAT FINISH: NICKEL PEARL
- EPN27 POWDERCOAT FINISH: FRESH GOLD

 

ISSUE PURPOSE DATE D. C. A.

OMEGA APARTMENTS

61 BROOKES STREET, BOWEN HILLS
CLIENT - BROOKES JV PTY LTD

JOB No. - 4981

STATUS

D.A. - G.I.A. PROCESS

TITLE

SOUTH ELEVATION

DWG No. ISSUE

SD3002 03

EE-01 MATERIALS & FINISHES CHANGED

PLANS AND DOCUMENTS
referred to in the PDA
DEVELOPMENT APPROVAL



Approval no: DEV2015/682
Date: 22 November 2019

- PODIUM LEVEL FINISHES**
- EP01 DULUX LEXICON QTR. PN021: LOW SHEEN
 - EP02 DULUX MONUMENT: LOW SHEEN
 - EP04 DULUX TIMELESS GREY
- TOWER LEVEL FINISHES**
- EP11 DULUX LEXICON QTR. PN021: LOW SHEEN
 - EP12 DULUX MONUMENT: LOW SHEEN
 - EP13 DULUX TIMELESS GREY
 - EP14 DULUX LEXICON QTR. PN021: LOW SHEEN
 - EP15 DULUX TIMELESS GREY
 - EP16 DULUX MONUMENT: LOW SHEEN
- ROOF LEVEL FINISHES**
- EPN1 DULUX LEXICON QTR. PN021: LOW SHEEN
 - EPN2 DULUX MONUMENT: LOW SHEEN
 - EPN4 DULUX TIMELESS GREY
 - EPN5 DULUX LEXICON QTR. PN021: LOW SHEEN
 - EPN6 DULUX TIMELESS GREY
 - EPN7 DULUX MONUMENT: LOW SHEEN

- GLASS & POWDERCOAT FINISHES**
- EG01 GLASS: LAMINATED CLEAR
 - EG02 GLASS: SOLARPLUS S808 GREY
 - EG04 GLASS: ECLIPSE GREY COLOURBACK
 - EG05 GLASS: LAMINATED CLEAR
 - EG07 GLASS: LAMINATED CLEAR
 - EG08 GLASS: LAMINATED CLEAR
 - EG09 GLASS: LAMINATED CLEAR
 - EG10 GLASS: LAMINATED CLEAR
 - EG11 GLASS: LAMINATED CLEAR
 - EG12 GLASS: ECLIPSE GREY COLOURBACK
 - EG13 GLASS: ECLIPSE GREY COLOURBACK
 - EG14 GLASS: ECLIPSE GREY COLOURBACK
 - EG15 GLASS: ECLIPSE GREY COLOURBACK
 - EG16 GLASS: LAMINATED CLEAR
 - EG17 GLASS: LAMINATED CLEAR
 - EG18 GLASS: ECLIPSE GREY COLOURBACK
 - EG19 GLASS: ECLIPSE GREY COLOURBACK
 - EG20 GLASS: ECLIPSE GREY COLOURBACK
 - EG21 EXPANDED METAL CLADDING (POCOAT MONUMENT FINISH)
 - EG22 POWDERCOAT FINISH: ZEUS WHITE
 - EG23 POWDERCOAT FINISH: MONUMENT
 - EG24 POWDERCOAT FINISH: ZEUS WHITE
 - EG25 POWDERCOAT FINISH: ZEUS WHITE
 - EG26 POWDERCOAT FINISH: MONUMENT
 - EG27 POWDERCOAT FINISH: ZEUS WHITE
 - EG28 STAINLESS STEEL (TRELIS)
 - EG29 POWDERCOAT FINISH: MONUMENT
 - EG30 POWDERCOAT FINISH: CHAMPAGNE
 - EG31 POWDERCOAT FINISH: MONUMENT
 - EG32 POWDERCOAT FINISH: NICKEL PEARL
 - EG33 POWDERCOAT FINISH: FRESH GOLD

NATURAL VENTILATION OPENINGS			
STOREY	CARS	REQ'D	PROVIDED
GROUND	10	MECH.	MECH.
PODIUM L1	32	16.0m²	16.0m²
PODIUM L2	39	19.5m²	19.5m²
PODIUM L3	39	19.5m²	21.3m²
PODIUM L4	21	10.5m²	10.6m²

EE-04 COLOUR CHANGE TO MASONRY
ELEMENTS AT GLASS FACADE LINE

PERGOLAS & AWNINGS ADDED EE-03

CLADDING CHANGED EE-03

SCREEN AMENDED EE-03

ADJACENT BUILDING
PARAPET WALL

ARTWORK INTRODUCED INTO
FACADE AT GROUND FLOOR EE-03

LOUVRE AMENDED EE-03

PLANTER ADDED EE-07

COLOUR CHANGE TO MASONRY
ELEMENTS AT GLASS FACADE LINE EE-03

1 EAST ELEVATION - BROOKES STREET
SCALE @ A1 1:200

2 EAST ELEVATION - TRUE PODIUM ELEVATION
SCALE @ A1 1:100

COTTEEPARKER

BRISBANE
T 617 3846 7422
COTTEEPARKER ARCHITECTS PTY LTD
ABN 77 010 504 106
COTTEEPARKER.COM.AU




SCALE 1:200 @ A1
SCALE 1:400 @ A3

ISSUE PURPOSE DATE D. C. A.
OMEGA APARTMENTS
61 BROOKES STREET, BOWEN HILLS
CLIENT - BROOKES JV PTY LTD
JOB No. - 4981
STATUS
D.A. - G.I.A. PROCESS
TITLE
EAST ELEVATION - BROOKES STREET

DWG No. ISSUE
SD3003 03

PLANS AND DOCUMENTS
referred to in the PDA
DEVELOPMENT APPROVAL

Approval no: DEV2015/682
Date: 22 November 2019

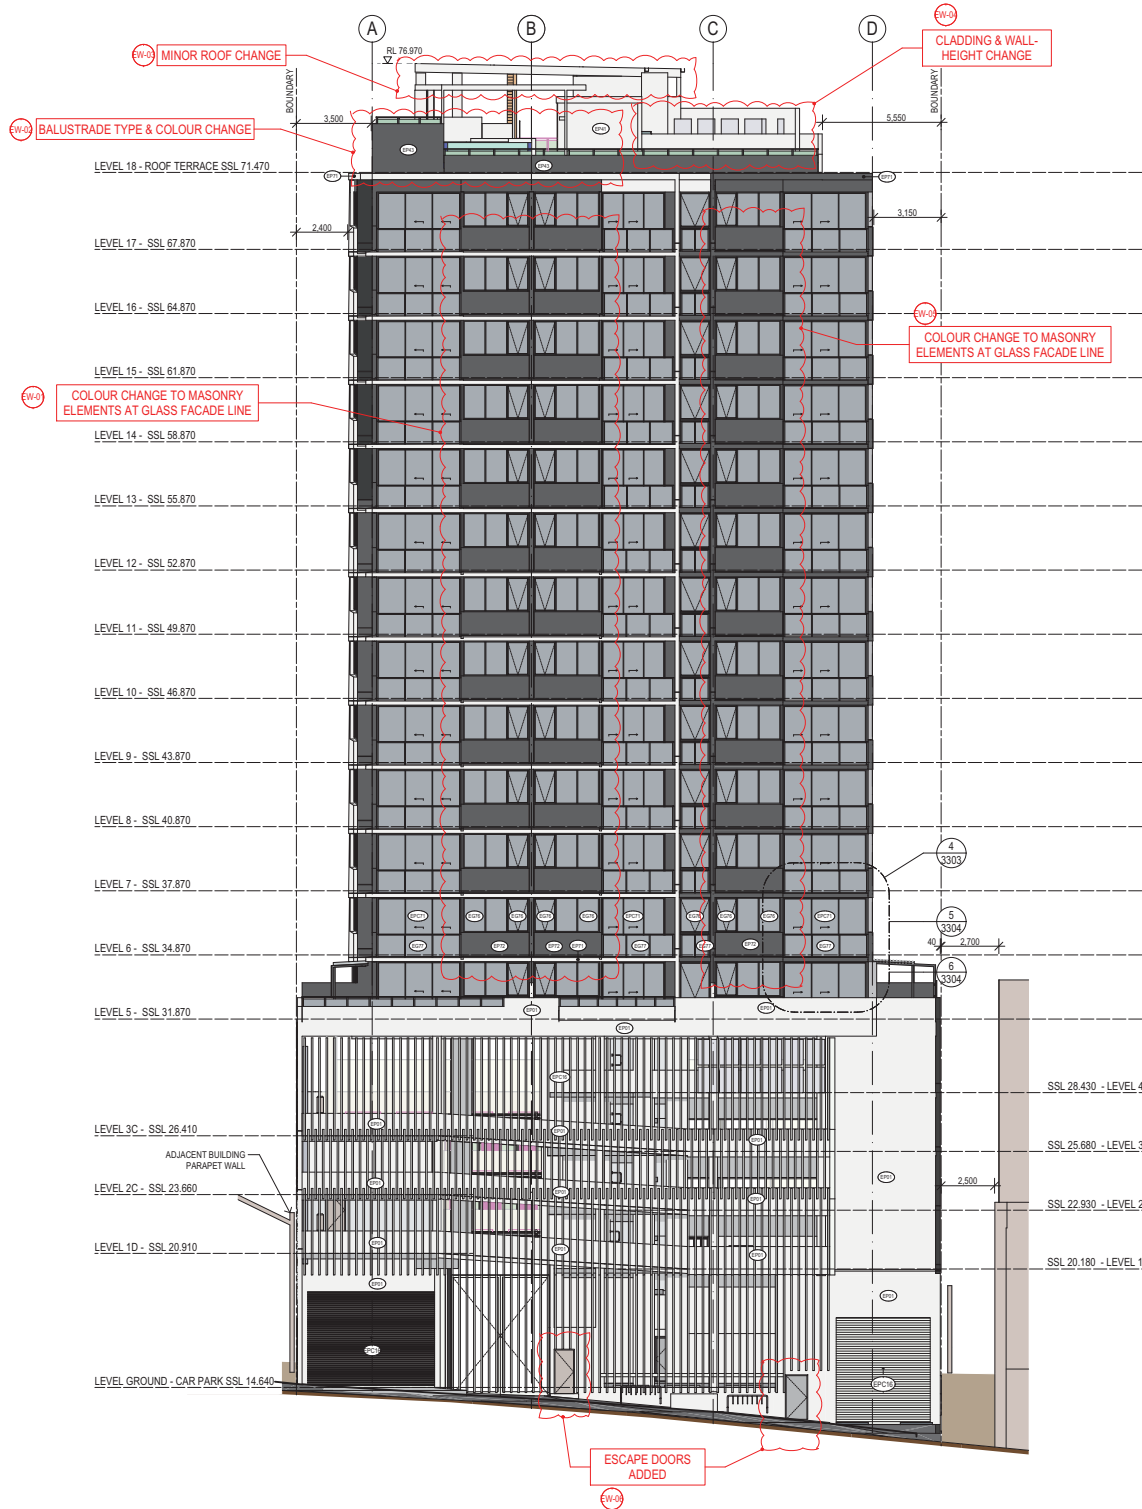

PODIUM LEVEL FINISHES

- (EPN) DULUX LEXICON QTR. PN2D1: LOW SHEEN
- (EPN) DULUX MONUMENT: LOW SHEEN
- (EPN) DULUX TIMELESS GREY

TOWER LEVEL FINISHES

- (EPN) DULUX LEXICON QTR. PN2D1: LOW SHEEN
- (EPN) DULUX MONUMENT: LOW SHEEN
- (EPN) DULUX TIMELESS GREY

ROOF LEVEL FINISHES


- (EPN) DULUX LEXICON QTR. PN2D1: LOW SHEEN
- (EPN) DULUX MONUMENT: LOW SHEEN
- (EPN) DULUX TIMELESS GREY
- (EPN) DULUX LEXICON QTR. PN2D1: LOW SHEEN
- (EPN) DULUX TIMELESS GREY
- (EPN) DULUX MONUMENT: LOW SHEEN

GLASS & POWDERCOAT FINISHES

- (EGN) GLASS: LAMINATED CLEAR
- (EGN) GLASS: SOLARPLUS S808 GREY
- (EGN) GLASS: ECLIPSE GREY COLOURBACK
- (EGN) GLASS: LAMINATED CLEAR
- (EGN) GLASS: LAMINATED CLEAR
- (EGN) GLASS: LAMINATED CLEAR
- (EGN) GLASS: LAMINATED CLEAR
- (EGN) GLASS: LAMINATED CLEAR
- (EGN) GLASS: LAMINATED CLEAR
- (EGN) GLASS: ECLIPSE GREY COLOURBACK
- (EGN) GLASS: ECLIPSE GREY COLOURBACK
- (EGN) GLASS: ECLIPSE GREY COLOURBACK
- (EGN) GLASS: ECLIPSE GREY COLOURBACK
- (EGN) EXPANDED METAL CLADDING (PCOAT MONUMENT FINISH)
- (EPN) POWDERCOAT FINISH: ZEUS WHITE
- (EPN) POWDERCOAT FINISH: MONUMENT
- (EPN) POWDERCOAT FINISH: ZEUS WHITE
- (EPN) POWDERCOAT FINISH: ZEUS WHITE
- (EPN) POWDERCOAT FINISH: MONUMENT
- (EPN) POWDERCOAT FINISH: ZEUS WHITE
- (EPN) STAINLESS STEEL (TRELLIS)
- (EPN) POWDERCOAT FINISH: MONUMENT
- (EPN) POWDERCOAT FINISH: CHAMPAGNE
- (EPN) POWDERCOAT FINISH: MONUMENT
- (EPN) POWDERCOAT FINISH: NICKEL PEARL
- (EPN) POWDERCOAT FINISH: FRESH GOLD

COTTEEPARKER

BRISBANE
T 61 7 3846 7422
COTTEEPARKER ARCHITECTS PTY LTD
ABN 77 610 824 106
COTTEEPARKER.COM.AU

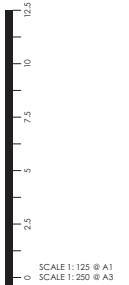

1 WEST ELEVATION - EXHIBITION ST.
SCALE @ A1 1:125

ISSUE PURPOSE DATE D. C. A.
OMEGA APARTMENTS
61 BROOKES STREET, BOWEN HILLS
CLIENT - BROOKES JV PTY LTD
JOB No. - 4981
STATUS
D.A. - G.I.A. PROCESS
TITLE
WEST ELEVATION - EXHIBITION STREET

DWG No. ISSUE
SD3004 03