

Maroochydore Large Format Retail Precinct

Development Application


DRAWING LIST

- ADA- 0000 TITLE SHEET
- ADA- 0001 KEY PLAN
- ADA- 0002 MASTERPLAN
- ADA- 0101 GROUND PLAN
- ADA- 0102 LEVEL 1 PLAN
- ADA- 0130 ROOF PLAN
- ADA- 0130 FARMERS MARKET
- ADA- 0200 ELEVATIONS
- ADA- 0201 ELEVATIONS
- ADA- 0300 SECTIONS
- ADA- 0301 SECTIONS
- ADA- 0302 SECTIONS
- ADA- 0305 EASTERN BOUNDARY INTERFACE
- ADA- 0700 PERSPECTIVE
- ADA- 0701 PERSPECTIVE
- ADA- 0702 PERSPECTIVE
- ADA- 0703 PERSPECTIVE
- ADA- 0704 PERSPECTIVE
- ADA- 0705 PERSPECTIVE
- ADA- 0706 PERSPECTIVE
- ADA- 0707 PERSPECTIVE
- ADA- 0708 PERSPECTIVE
- ADA- 0709 PERSPECTIVE
- ADA- 0710 PERSPECTIVE
- ADA- 0800 REFERENCE 01
- ADA- 0801 REFERENCE 02
- ADA- 0802 REFERENCE 03



PLANS AND DOCUMENTS
referred to in the PDA
DEVELOPMENT APPROVAL

Approval no: DEV2018/960
Date: 10 December 2019

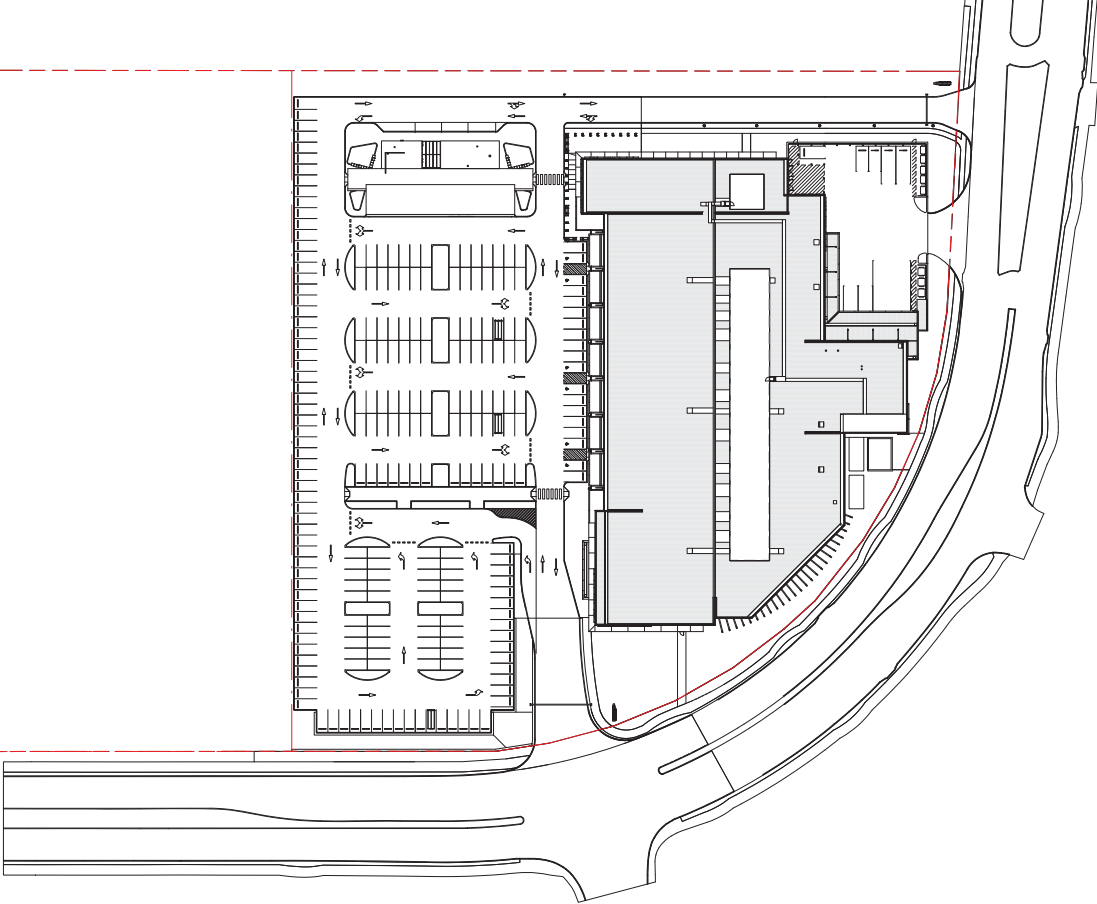

Do not seal this drawing. Verify all dimensions on site before commencing construction. This drawing is the property of the client and is not to be used for any other purpose without prior written consent.

File: A3173737000_0001.dwg


Project: MAROOCHYDORE
STAGE 1 DA
53-91 DALTON DRIVE

Project Number: 717006
Scheme: DEVELOPMENT APPLICATION
Date Prepared: 05 Sep 19 10:15:47 AM
Date Issued: 30.08.2019
Scale: 1:500 @ A2
Drawing Title: KEY PLAN

Drawing Number: A-DA-0001
Revision: C

BUCHAN

Brisbane Studio
+61 7 3559 9222 / buehangroup.com.au

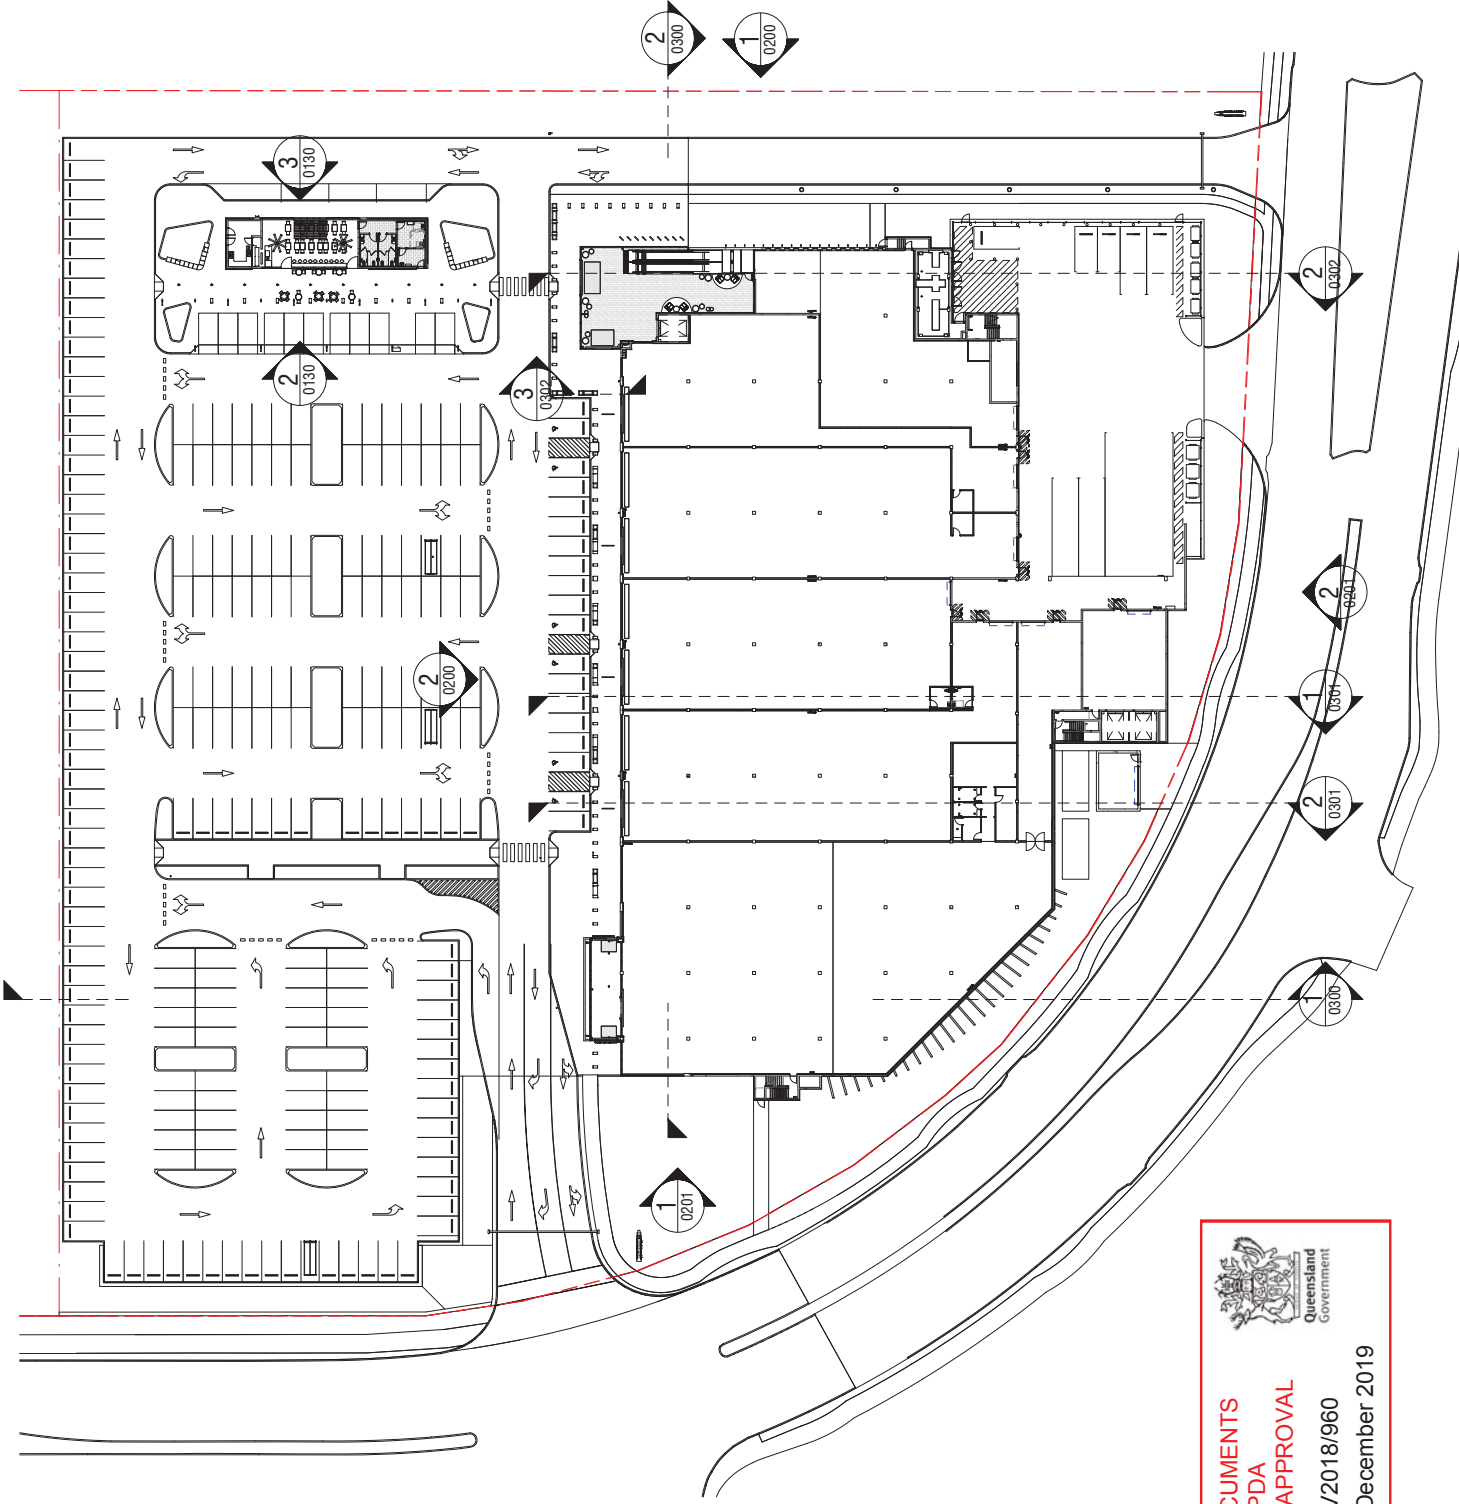

DEVELOPMENT SCHEDULE	
AREA & CARPARKING	
NET LETTABLE AREA	AREA
CAFE	163 m ²
TENANCY 01	1872 m ²
TENANCY 02	886 m ²
TENANCY 03	759 m ²
TENANCY 04	834 m ²
TENANCY 05	551 m ²
TENANCY 06	506 m ²
ANCHOR	5482 m ²
TOTAL GLAR	11033 m ²
GROSS FLOOR AREA (GFA)	
STAGE 1	11257 m ²
SITE AREA	
STAGE 1 SITE	22457 m ²
CARPARKING	
PROVIDED (TOTAL)	255
REQUIRED (TOTAL)	224
SHOWROOM (2 BAYS PER 100 m ²)	207
F&B (2.5 BAYS PER 100 m ²)	4
GYM (2.5 BAYS PER 100 m ²)	13
SURPLUS / DEFICIT	+ 31
RATIO PROVIDED	2.3 BAYS PER 100 m ²

N/A HAS BEEN CALCULATED IN ACCORDANCE WITH PROPERTY COUNCIL OF AUSTRALIA METHOD OF MEASUREMENT GUIDELINES (GLAR).

GFA CALCULATED IN ACCORDANCE WITH SUNSHINE COAST CITY COUNCIL DEFINITION: THE TOTAL FLOOR AREA OF ALL STOREYS OF A BUILDING (MEASURED FROM THE OUTSIDE OF THE EXTERNAL WALLS OR THE CENTRE OF A COMMON WALL), OTHER THAN AREAS USED FOR THE FOLLOWING:

- A. BUILDING SERVICES, PLANT AND EQUIPMENT
- B. ACCESS BETWEEN LEVELS
- C. GROUND FLOOR PUBLIC LOBBY
- D. ACCESS TO PUBLIC LOBBY
- E. THE PARKING, LOADING AND MANOEUVRING OF MOTOR VEHICLES
- F. UNENCLOSED PRIVATE BALCONIES WHETHER ROOFED OR NOT.



PLANS AND DOCUMENTS
referred to in the PDA
DEVELOPMENT APPROVAL

Approval no: DEV/2018/960

Date: 10 December 2019

Do not seal this drawing. Verify all dimensions on site before commencing construction. This drawing is the property of Buchanan Group Architects Pty Ltd. Reproduction in whole or in part without prior written consent is prohibited.

File
A3171731006_202011_04



PLANS AND DOCUMENTS
referred to in the PDA
DEVELOPMENT APPROVAL

Approval no: DEV2018/960
Date: 10 December 2019

PROPOSED POINT OF
LEGAL ACCESS TO
PRECINCT 7

STAGE 3
FUTURE DEVELOPMENT

STAGE 2
FUTURE DEVELOPMENT

STAGE 1
PROPOSED DEVELOPMENT

DALTON DRIVE

Project
**MAROOCHYDORE
STAGE 1 DA**
53-91 DALTON DRIVE

Project Number
717006

Status
FOR INFORMATION

Date Printed: 05 Sep 2019 10:15:55 AM

Date Issued: 30/08/2019

Scale: 1:800 @ A2

0 10 20 30 40 50 60 70 80 90 100

0 10 20 30 40 50 60 70 80 90 100

BUCHAN

Brisbane Studio
+61 7 3559 5522 / buchango@bucan.com.au

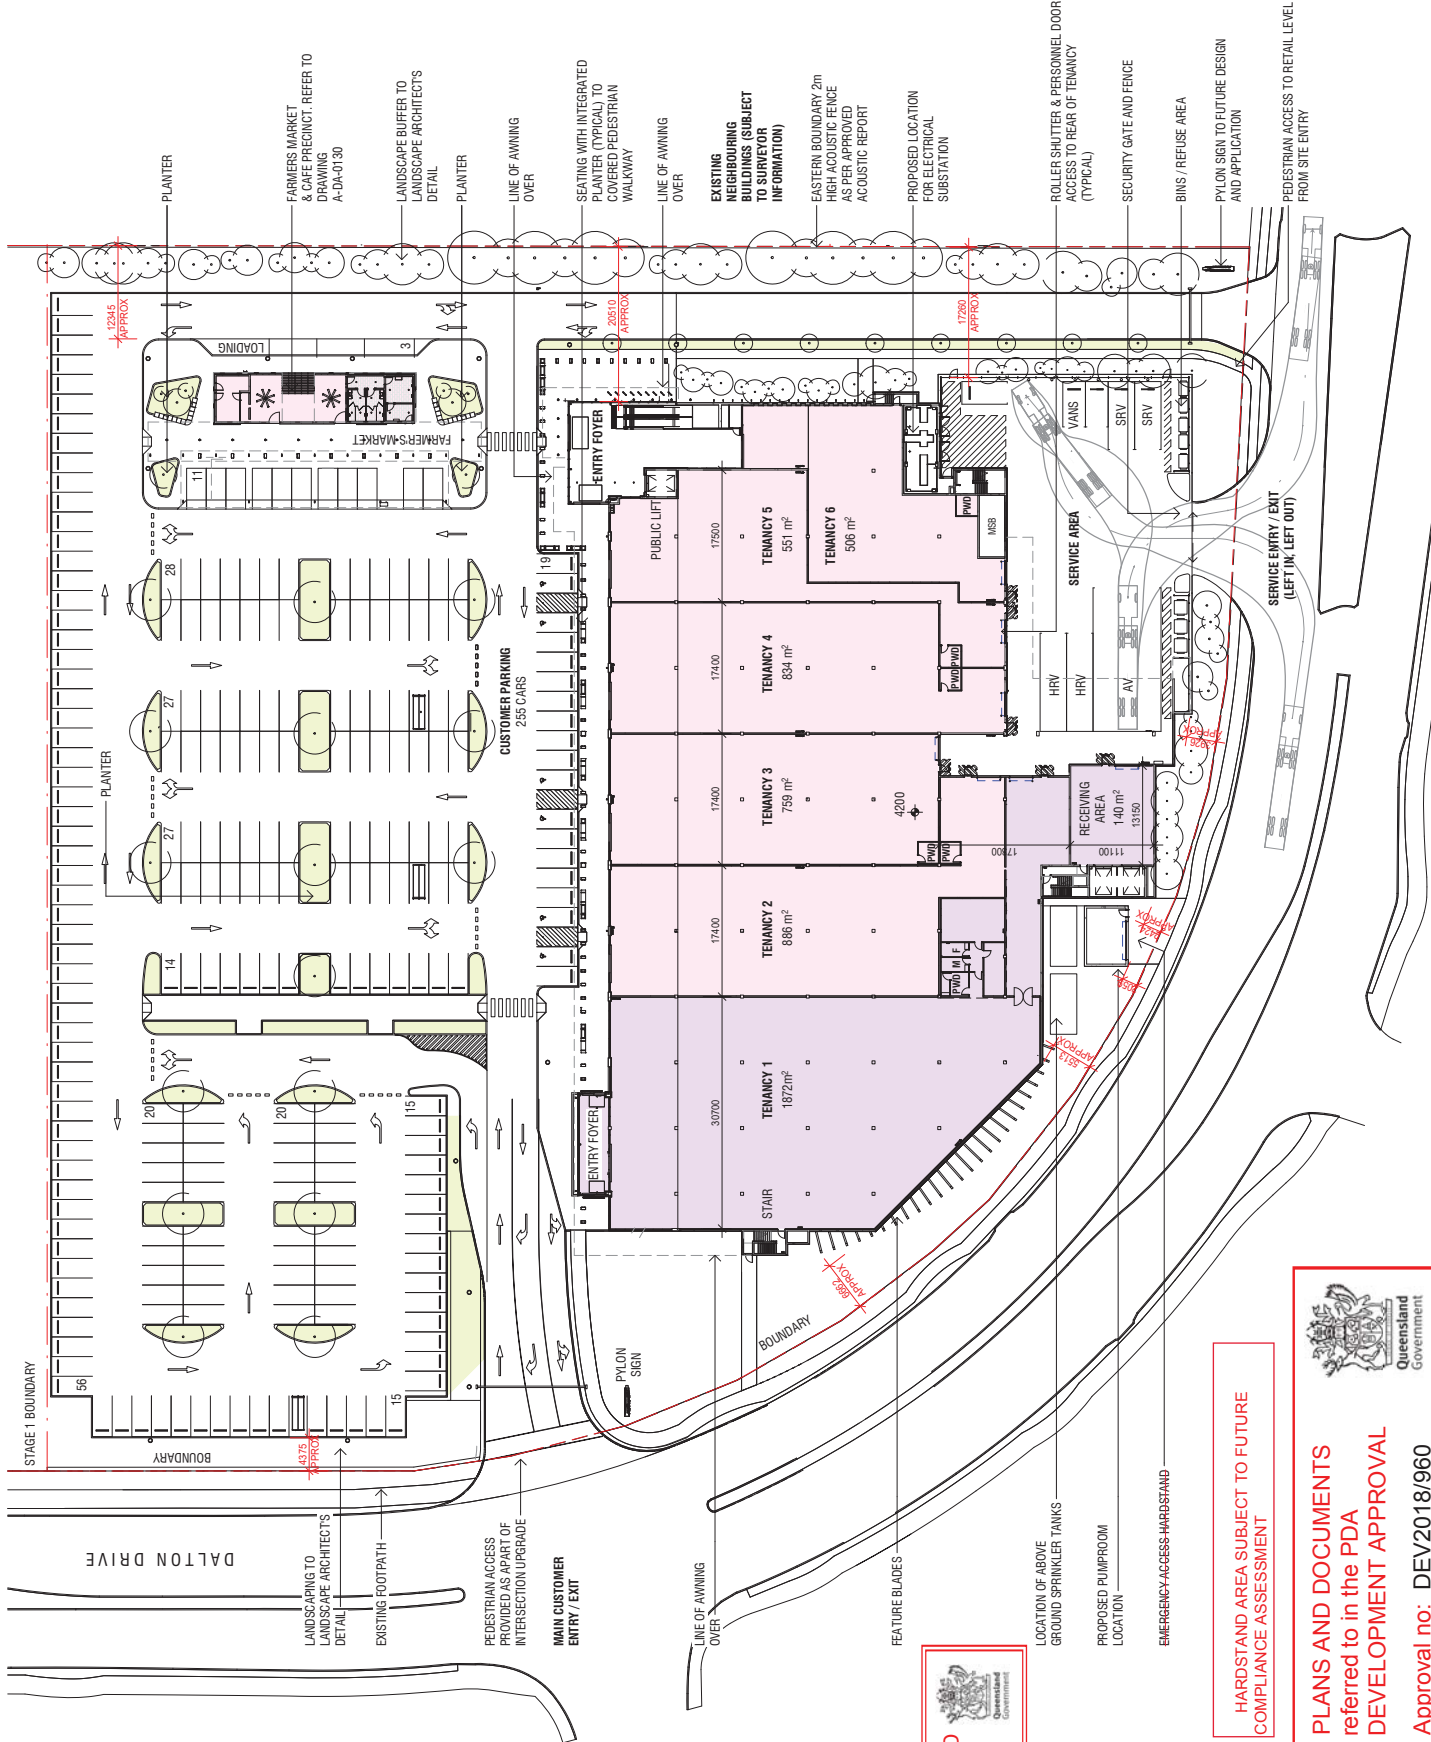

AMENDED IN RED
By: Leila Torrens
Date: 10 December 2019


HARDSTAND AREA SUBJECT TO FUTURE COMPLIANCE ASSESSMENT

PLANS AND DOCUMENTS referred to in the PDA DEVELOPMENT APPROVAL

Approval no: DEV2018/960

Date: 10 December 2019

Queensland Government

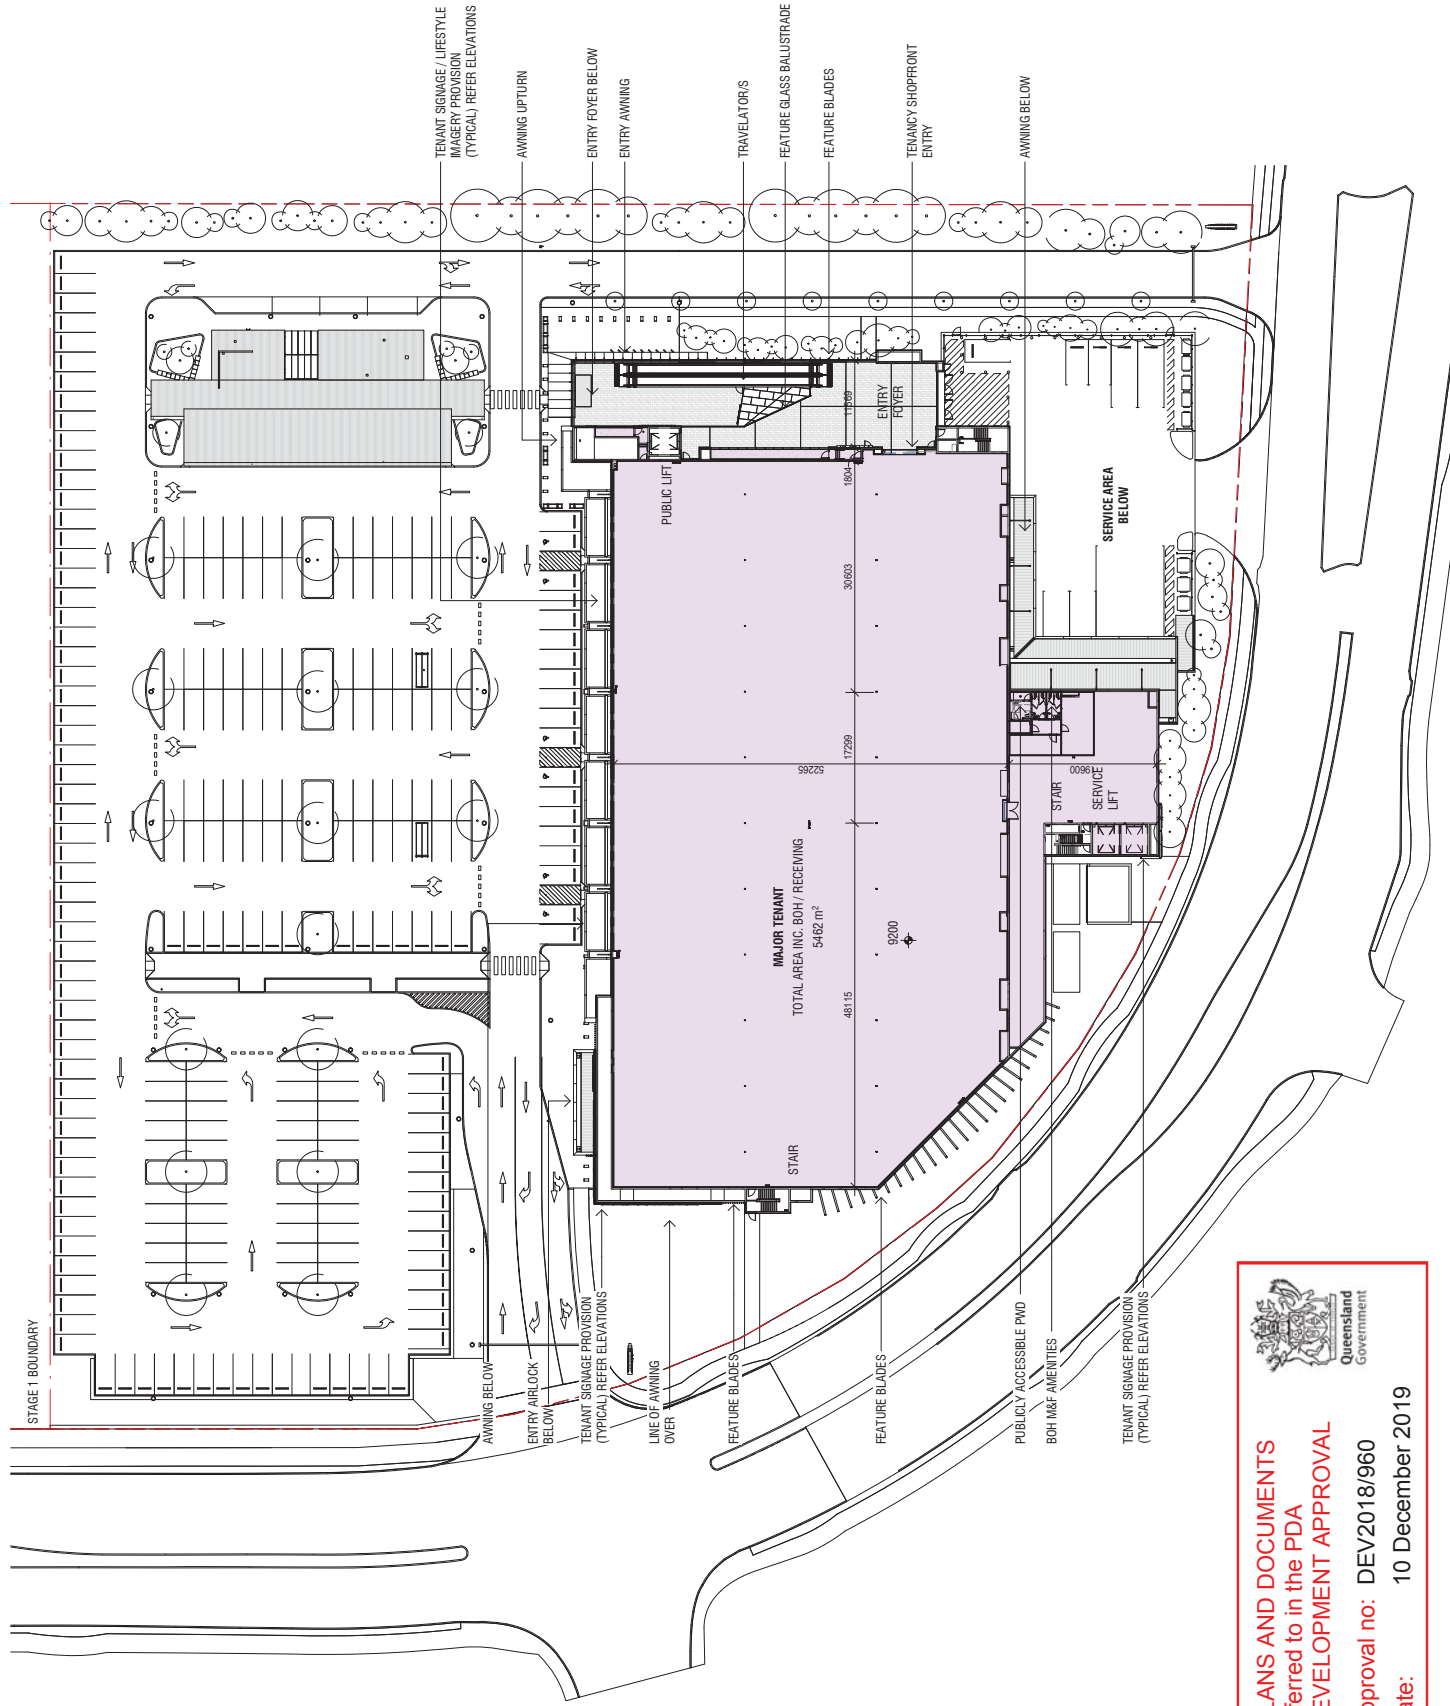

PLANS AND DOCUMENTS referred to in the PDA DEVELOPMENT APPROVAL

Approval no: DEV2018/960

Date: 10 December 2019

Do not scale this drawing. Verify all dimensions on site before commencing construction. This drawing is the property of BUCHAN GROUP and is not to be reproduced without prior written permission.

File: A3173737000_0001.dwg


MAROCHYDORE
STAGE 1 DA
53-91 DALTON DRIVE

Project Number: 717006
Status: DEVELOPMENT APPLICATION
Date Issued: 05 Sep 19 10:17:29 AM
Date Received: 30/08/2019
Scale: 1:500 @ A3
Drawing Title: ROOF PLAN

Drawing Number: A-DA-0120
Revision: C

BUCHAN

Buchan Studio
+61 7 3559 9222 / buchanguroup.com.au

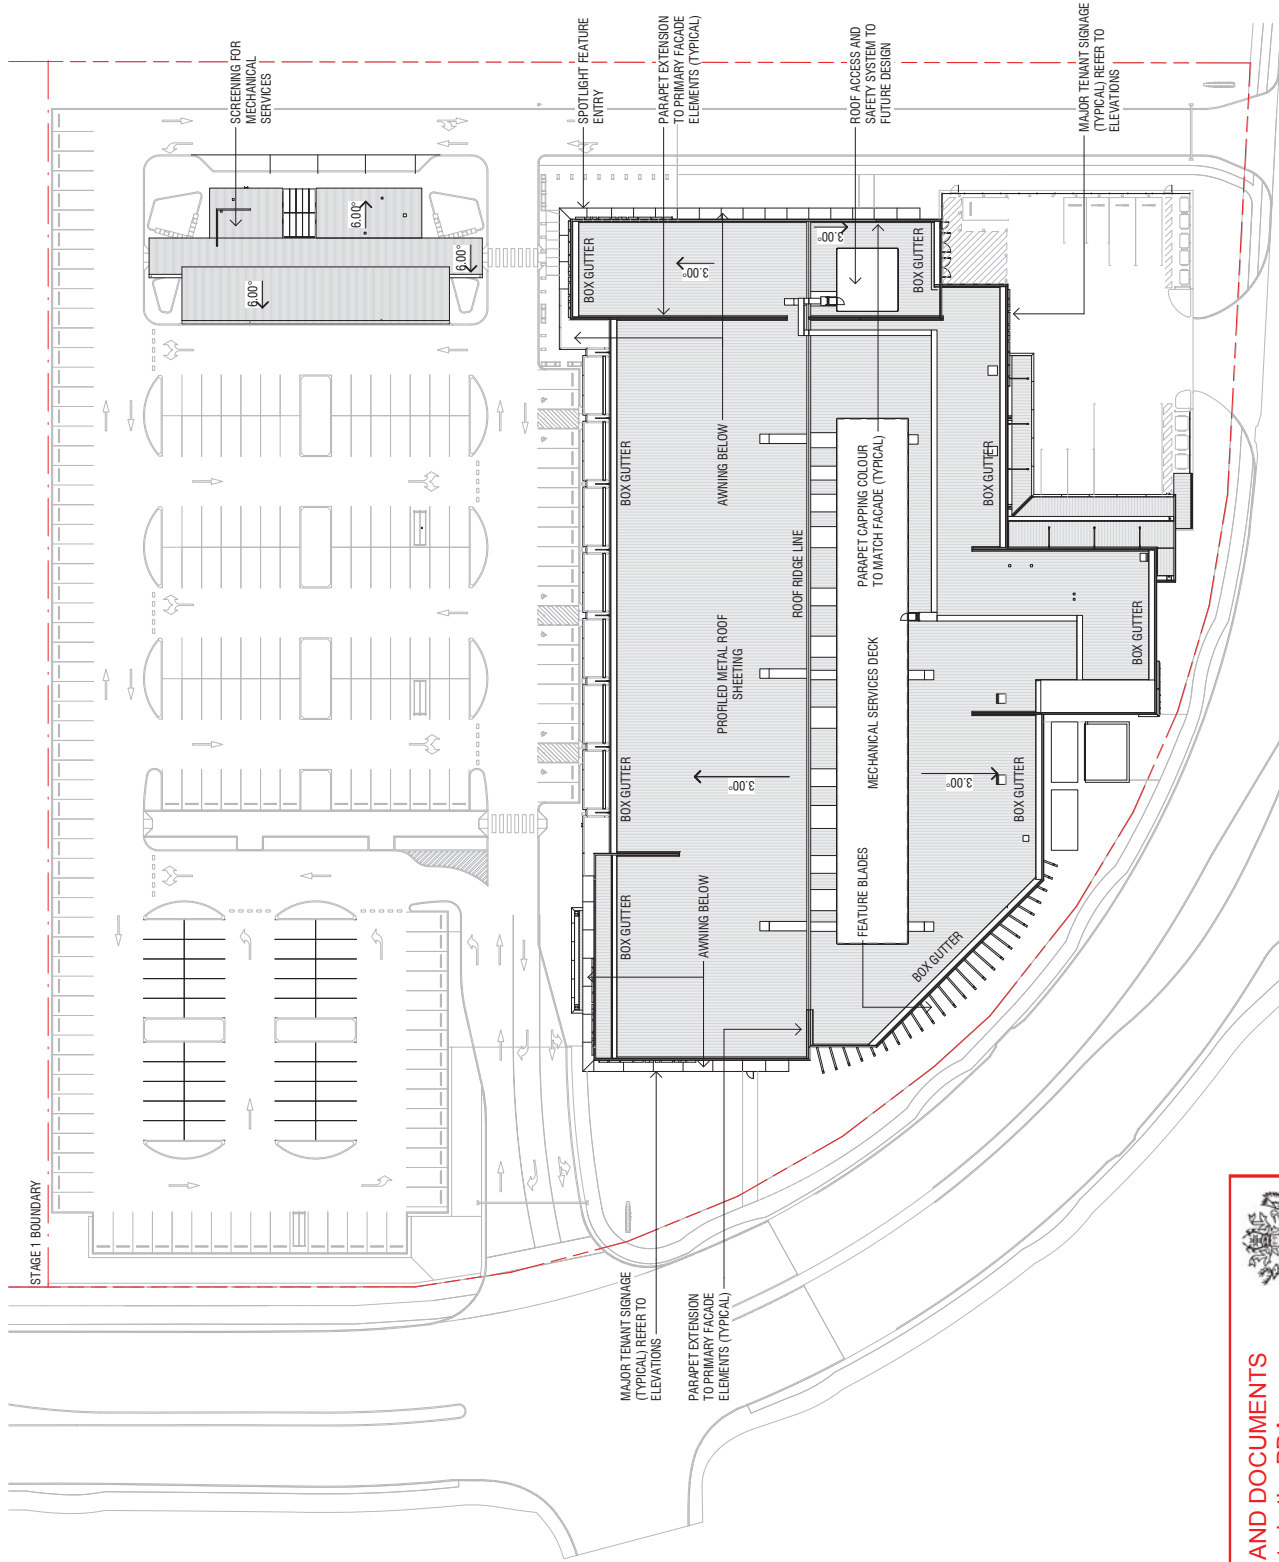


PLANS AND DOCUMENTS
referred to in the **PDA**
DEVELOPMENT APPROVAL

Approval no: DEV2018/960

Date: 10 December 2019


Do not seal this drawing. Verify all dimensions on site before commencing construction. This drawing is the property of Buchanan Group Architects Pty Ltd. Reproduction without prior written consent is prohibited.
File: A317931006_280711.dwg

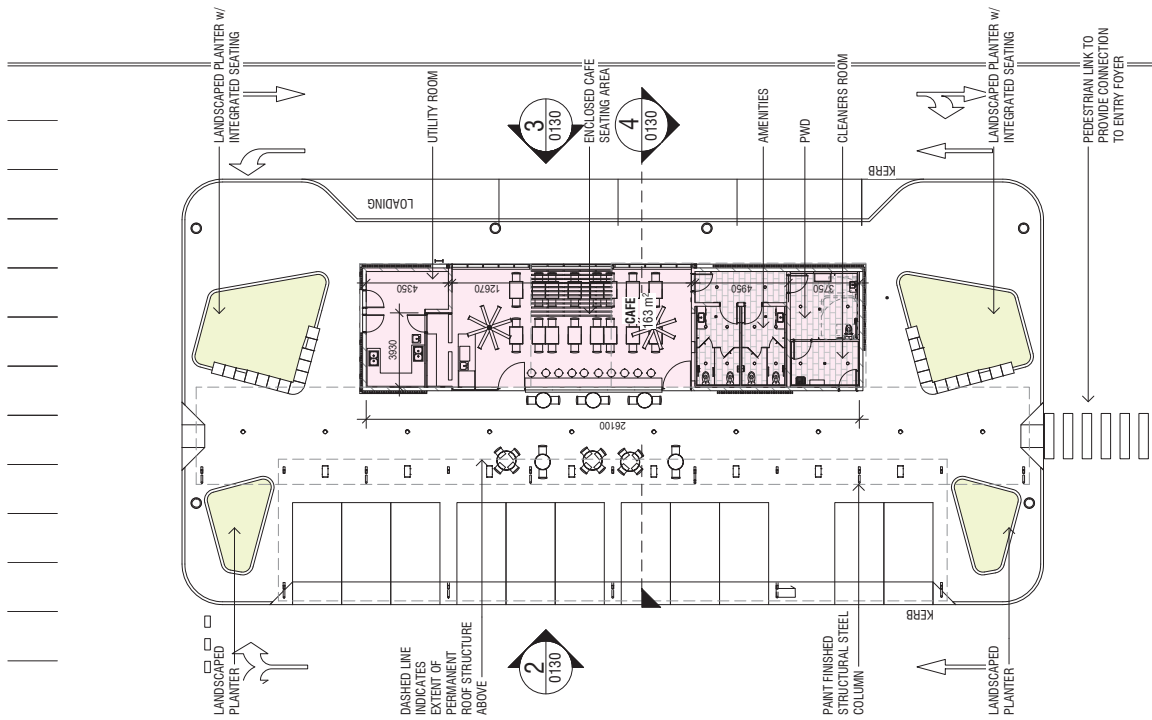


1 FARMERS MARKET PLAN
0130 1:200




PLANS AND DOCUMENTS referred to in the PDA DEVELOPMENT APPROVAL
Approval no: DEV2018/960
Date: 10 December 2019

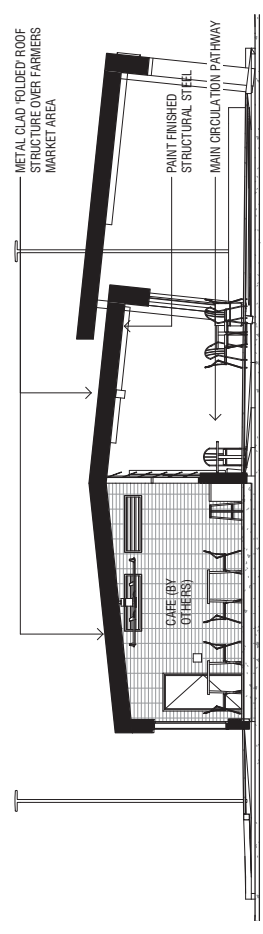

4 FARMERS MARKET SECTION
0130 1:100

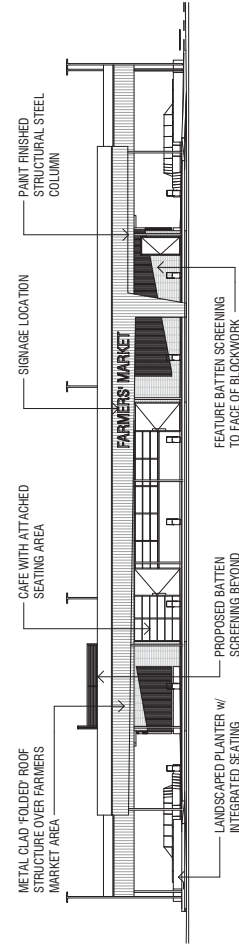

2 FARMERS MARKET WEST ELEVATION
0001 1:200

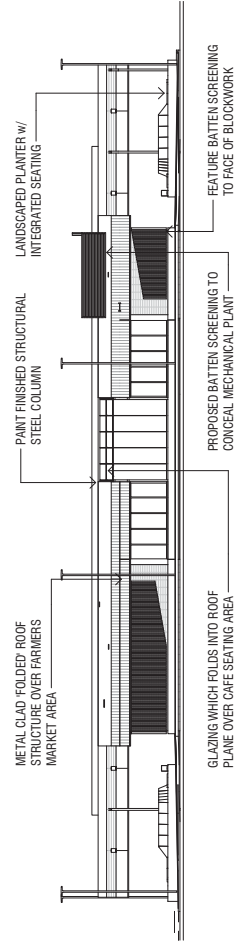

3 FARMERS MARKET EAST ELEVATION
0001 1:200

PROJECT MAROOCHYDORE
STAGE 1 DA
53-91 DALTON DRIVE

Project Number 717006
Scheme DEVELOPMENT APPLICATION
Date Issued 30.03.2019 3:14:34 AM
Date Issued 28.03.2019
Scale As indicated
Drawing Title FARMERS MARKET

Drawing Number A-DA-0130
Revision C


Do not scale this drawing. Verify all dimensions on site before commencing construction. This drawing is the property of Buchanan Group Architects Pty Ltd. Reproduction without prior written consent is prohibited.

File
A3173737006_80011.DWG




PLANS AND DOCUMENTS
referred to in the PDA
DEVELOPMENT APPROVAL

Approval no: DEV2018/960
Date: 10 December 2019

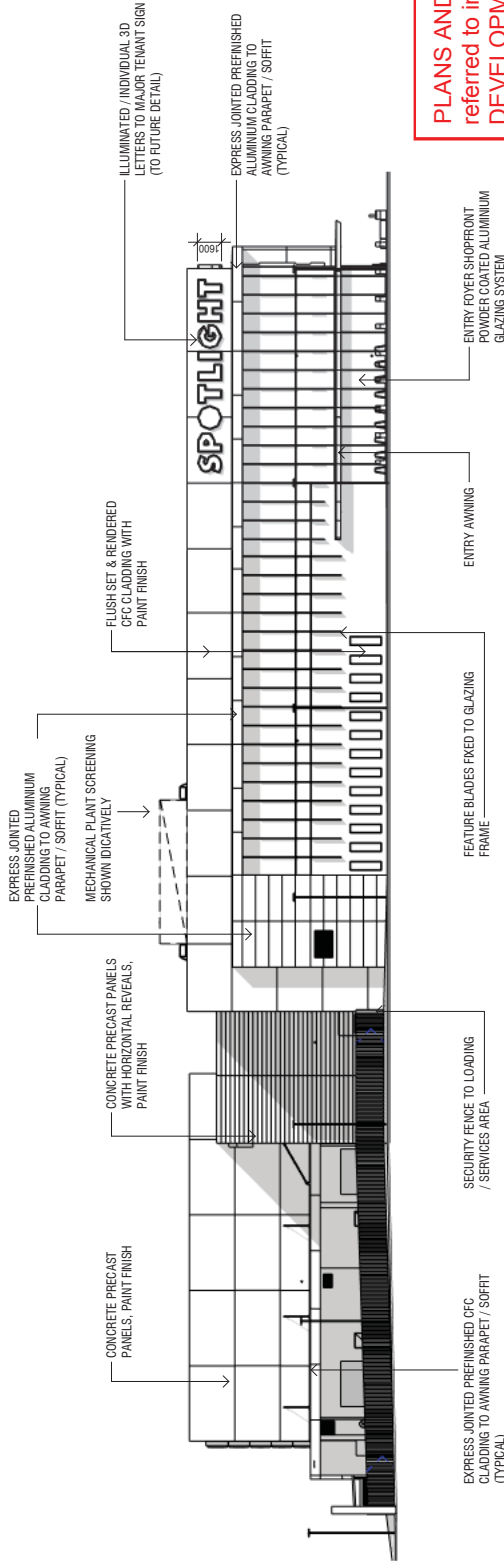

1 EAST ELEVATION
1:250

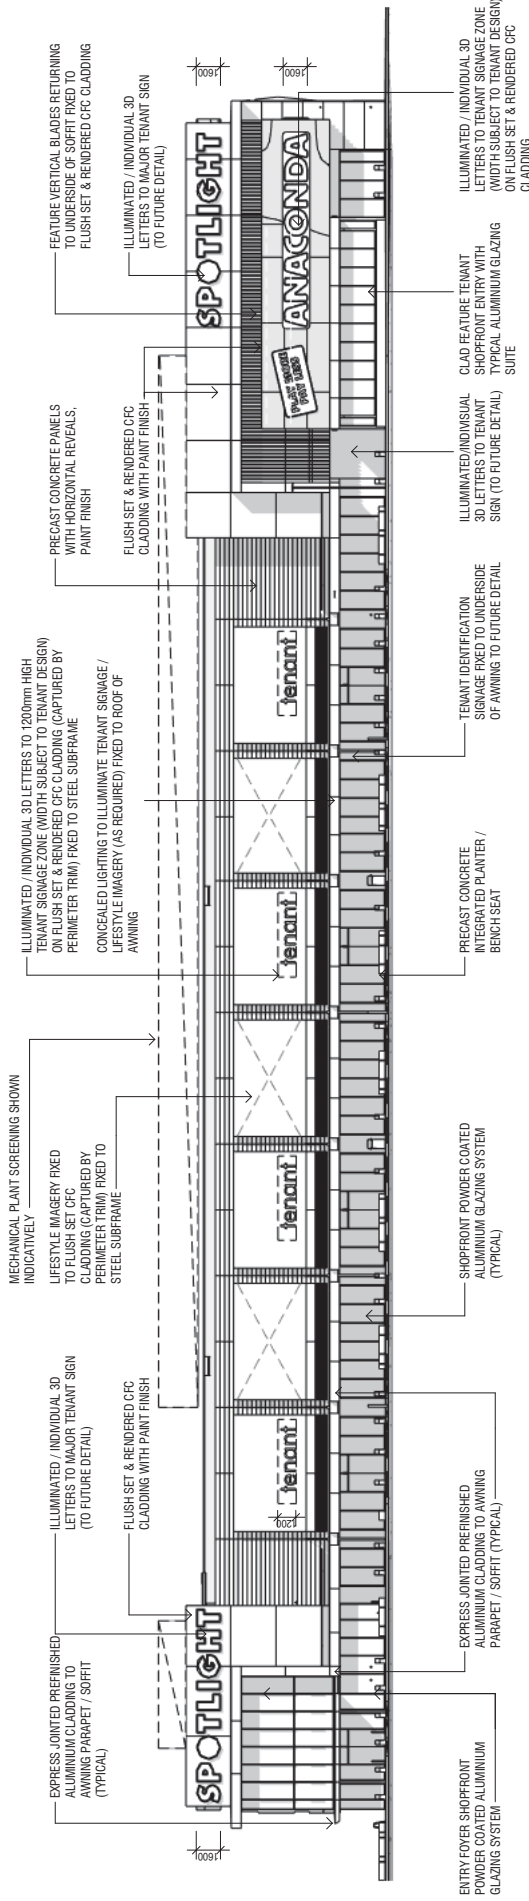

2 NORTH ELEVATION
1:250

Project
MAROOCHYDORE
STAGE 1 DA
53-91 DALTON DRIVE

Project Number
717006

Drawn
DEVELOPMENT APPLICATION

Date Issued
05 Sep 19 10:38:12 AM

Date Received
30.08.2019

Scale
1:250 @ A2

0 2.5 5 100


ELEVATIONS

Drawing Number
A-DA-0200


Revision
C

BUCHAN

Buchanan Studio
+61 7 3559 9222 / buchangoop.com.au

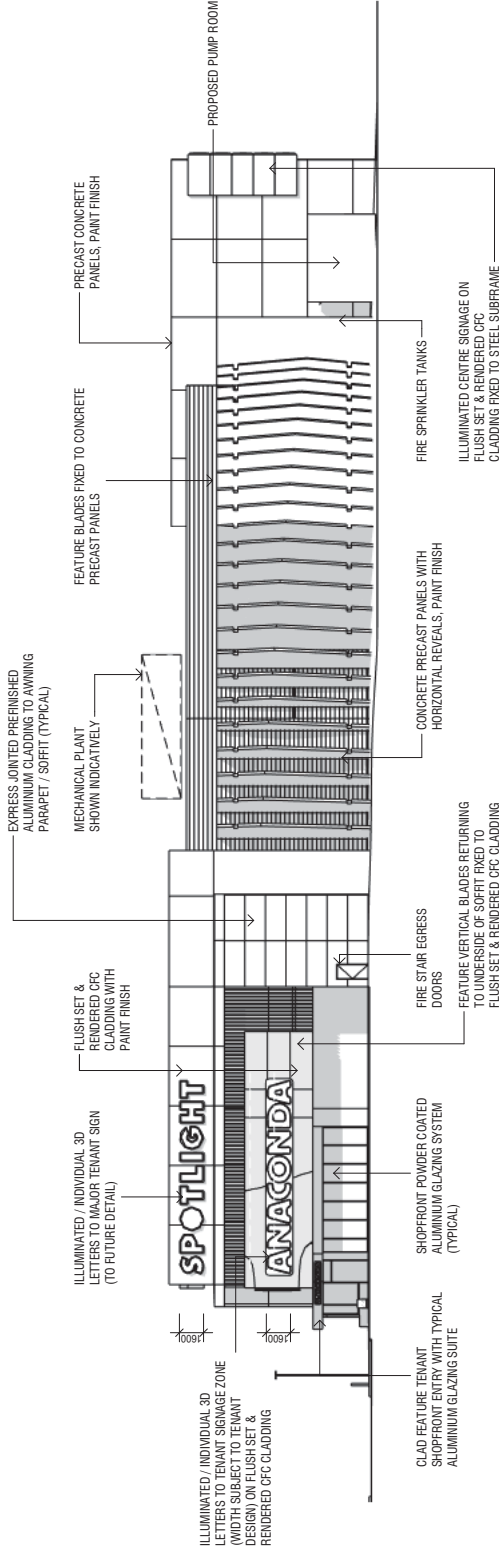

1 WEST ELEVATION
0001 1:250

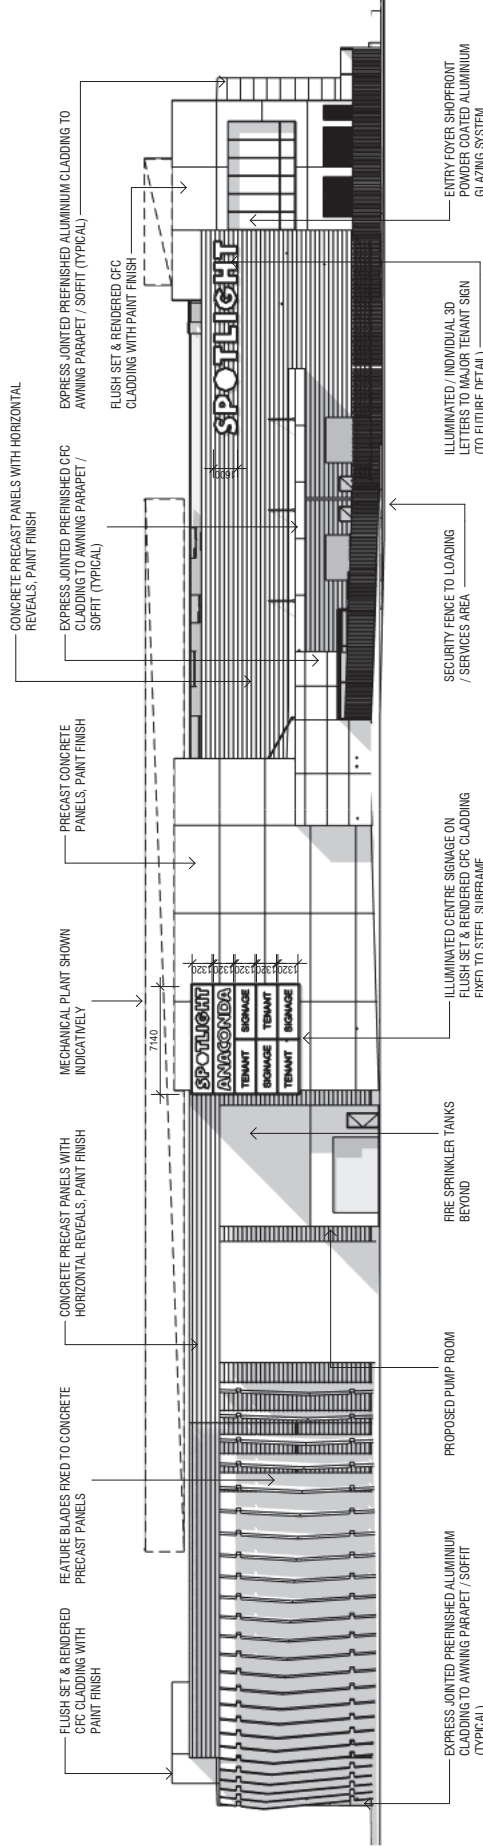

2 SOUTH ELEVATION
0001 1:250



PLANS AND DOCUMENTS
referred to in the PDA
DEVELOPMENT APPROVAL

Approval no: DEV2018/960

Date: 10 December 2019

Project MAROOCHYDORE
STAGE 1 DA
53-91 DALTON DRIVE

Project Number 717006

Drawn By 05 Sep 19 10:38:31 AM

Date Issued 30.08.2019

Scale 1:250 @ A2

Drawing Title ELEVATIONS

Drawing Number A-DA-0201

Revision C

BUCHAN


Buchan Studio
+61 7 3559 5222 / buchanguroup.com.au

Do not scale this drawing. Verify all dimensions on site before commencing construction. This drawing is the property of Buchanan Group Architects Pty Ltd. Reproduction in whole or in part without prior written consent is prohibited.

File
A37173737000_800M_LDA



2 OVERALL CROSS SECTION 02
1:500

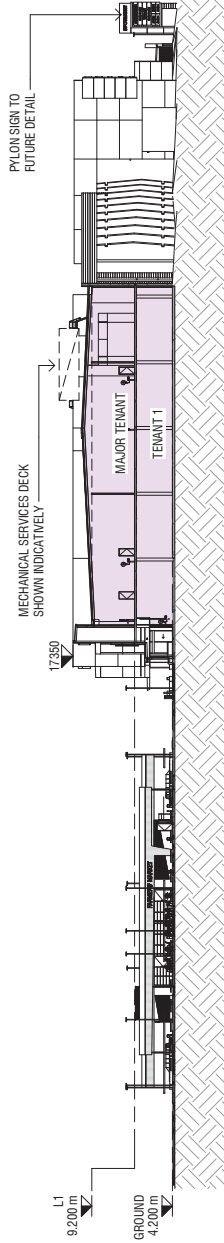

1 OVERALL CROSS SECTION 01
1:500

PLANS AND DOCUMENTS
referred to in the PDA
DEVELOPMENT APPROVAL

Approval no: DEV2018/960

Date: 10 December 2019



Project
**MAROOCHYDORE
STAGE 1 DA**
53-91 DALTON DRIVE

Project Number
717006
Status
DEVELOPMENT APPLICATION
Date Printed: 05 Sep 19 10:18:58 AM
Date Issued: 30.08.2019
Scale: 1:500 @ A2
Drawing Title
SECTIONS


Drawing Number
A-DA-0300
Revision
C

BUCHAN


Buchanan Studio
+61 7 3559 5222 / buchanguroup.com.au

Do not scale this drawing. Verify all dimensions on site before commencing construction. This drawing is the property of BUCHAN GROUP and is not to be reproduced or used in any form without prior written permission.

File: A3173731006_802011.DWG

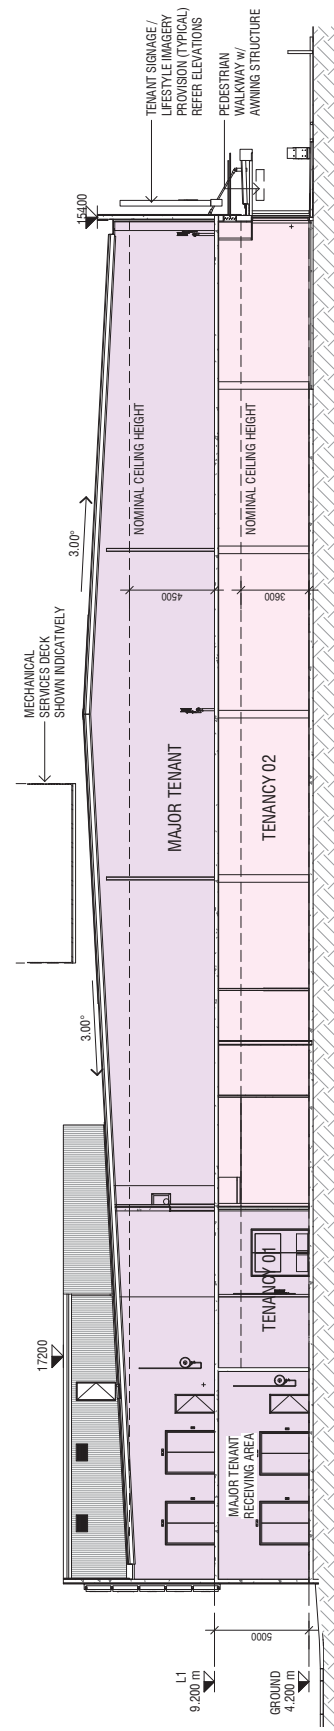

1
0001
TYPICAL BUILDING SECTION 02
1:200

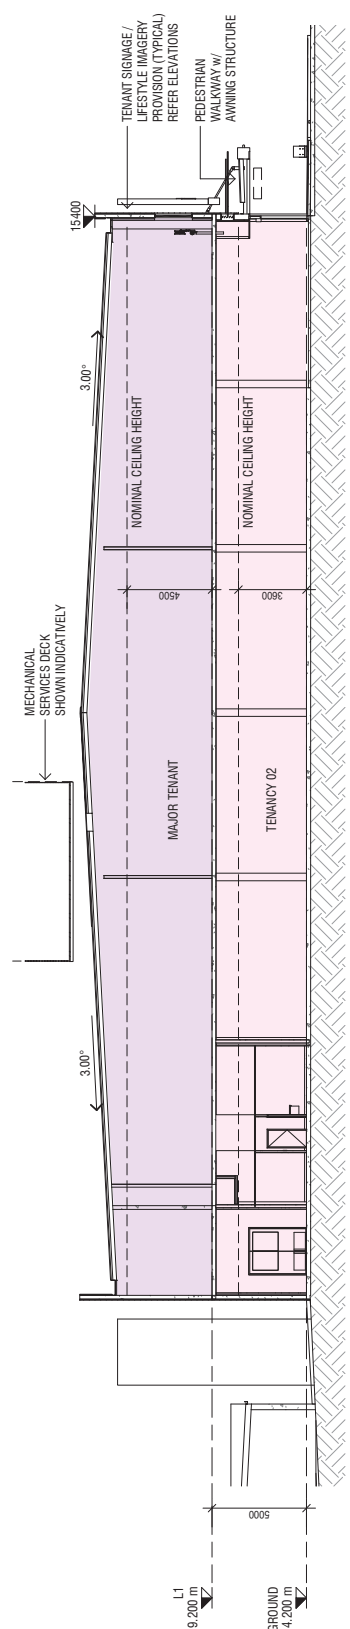

2
0001
TYPICAL BUILDING SECTION 01
1:200



PLANS AND DOCUMENTS
referred to in the PDA
DEVELOPMENT APPROVAL

Approval no: DEV2018/960
Date: 10 December 2019

MAROCHYDRE
STAGE 1 DA
53-91 DALTON DRIVE

Project Number: 717006
Status: DEVELOPMENT APPLICATION
Date Issued: 05 Sep 19 10:13:17 AM
Date Received: 30/08/2019
Scale: 1:200 @ A3
Drawing Title: SECTIONS

Drawing Number: A-DA-0301
Revision: C

BUCHAN

Brehan Studio
+61 7 3559 9222 / buchanguroup.com.au

Do not scale this drawing. Verify all dimensions on site before commencing any work. Copyright ©2019 Buchanan. This drawing remains the property of The Buchanan Group Australia Pty Ltd. Reproduction in whole or in part without prior consent is forbidden.

File
X:\1717170061_REV01.DA



Date: 10 December 2019



Brisbane Studio
+61 7 3859 9222 / buchangroup.com.au